

Scale: 1:1250




Supplied by: National Map Centre
 License number: 100031961
 Produced: 06/01/2022
 Serial number: 107771

THE OLD FARM HOUSE
 THROXENBY
 SCARBOROUGH
 YO12 5TD

Plot centre co-ordinates: 500443,488933
 Download file:
 Project name: 303/41310

NYMNP
07/01/2022

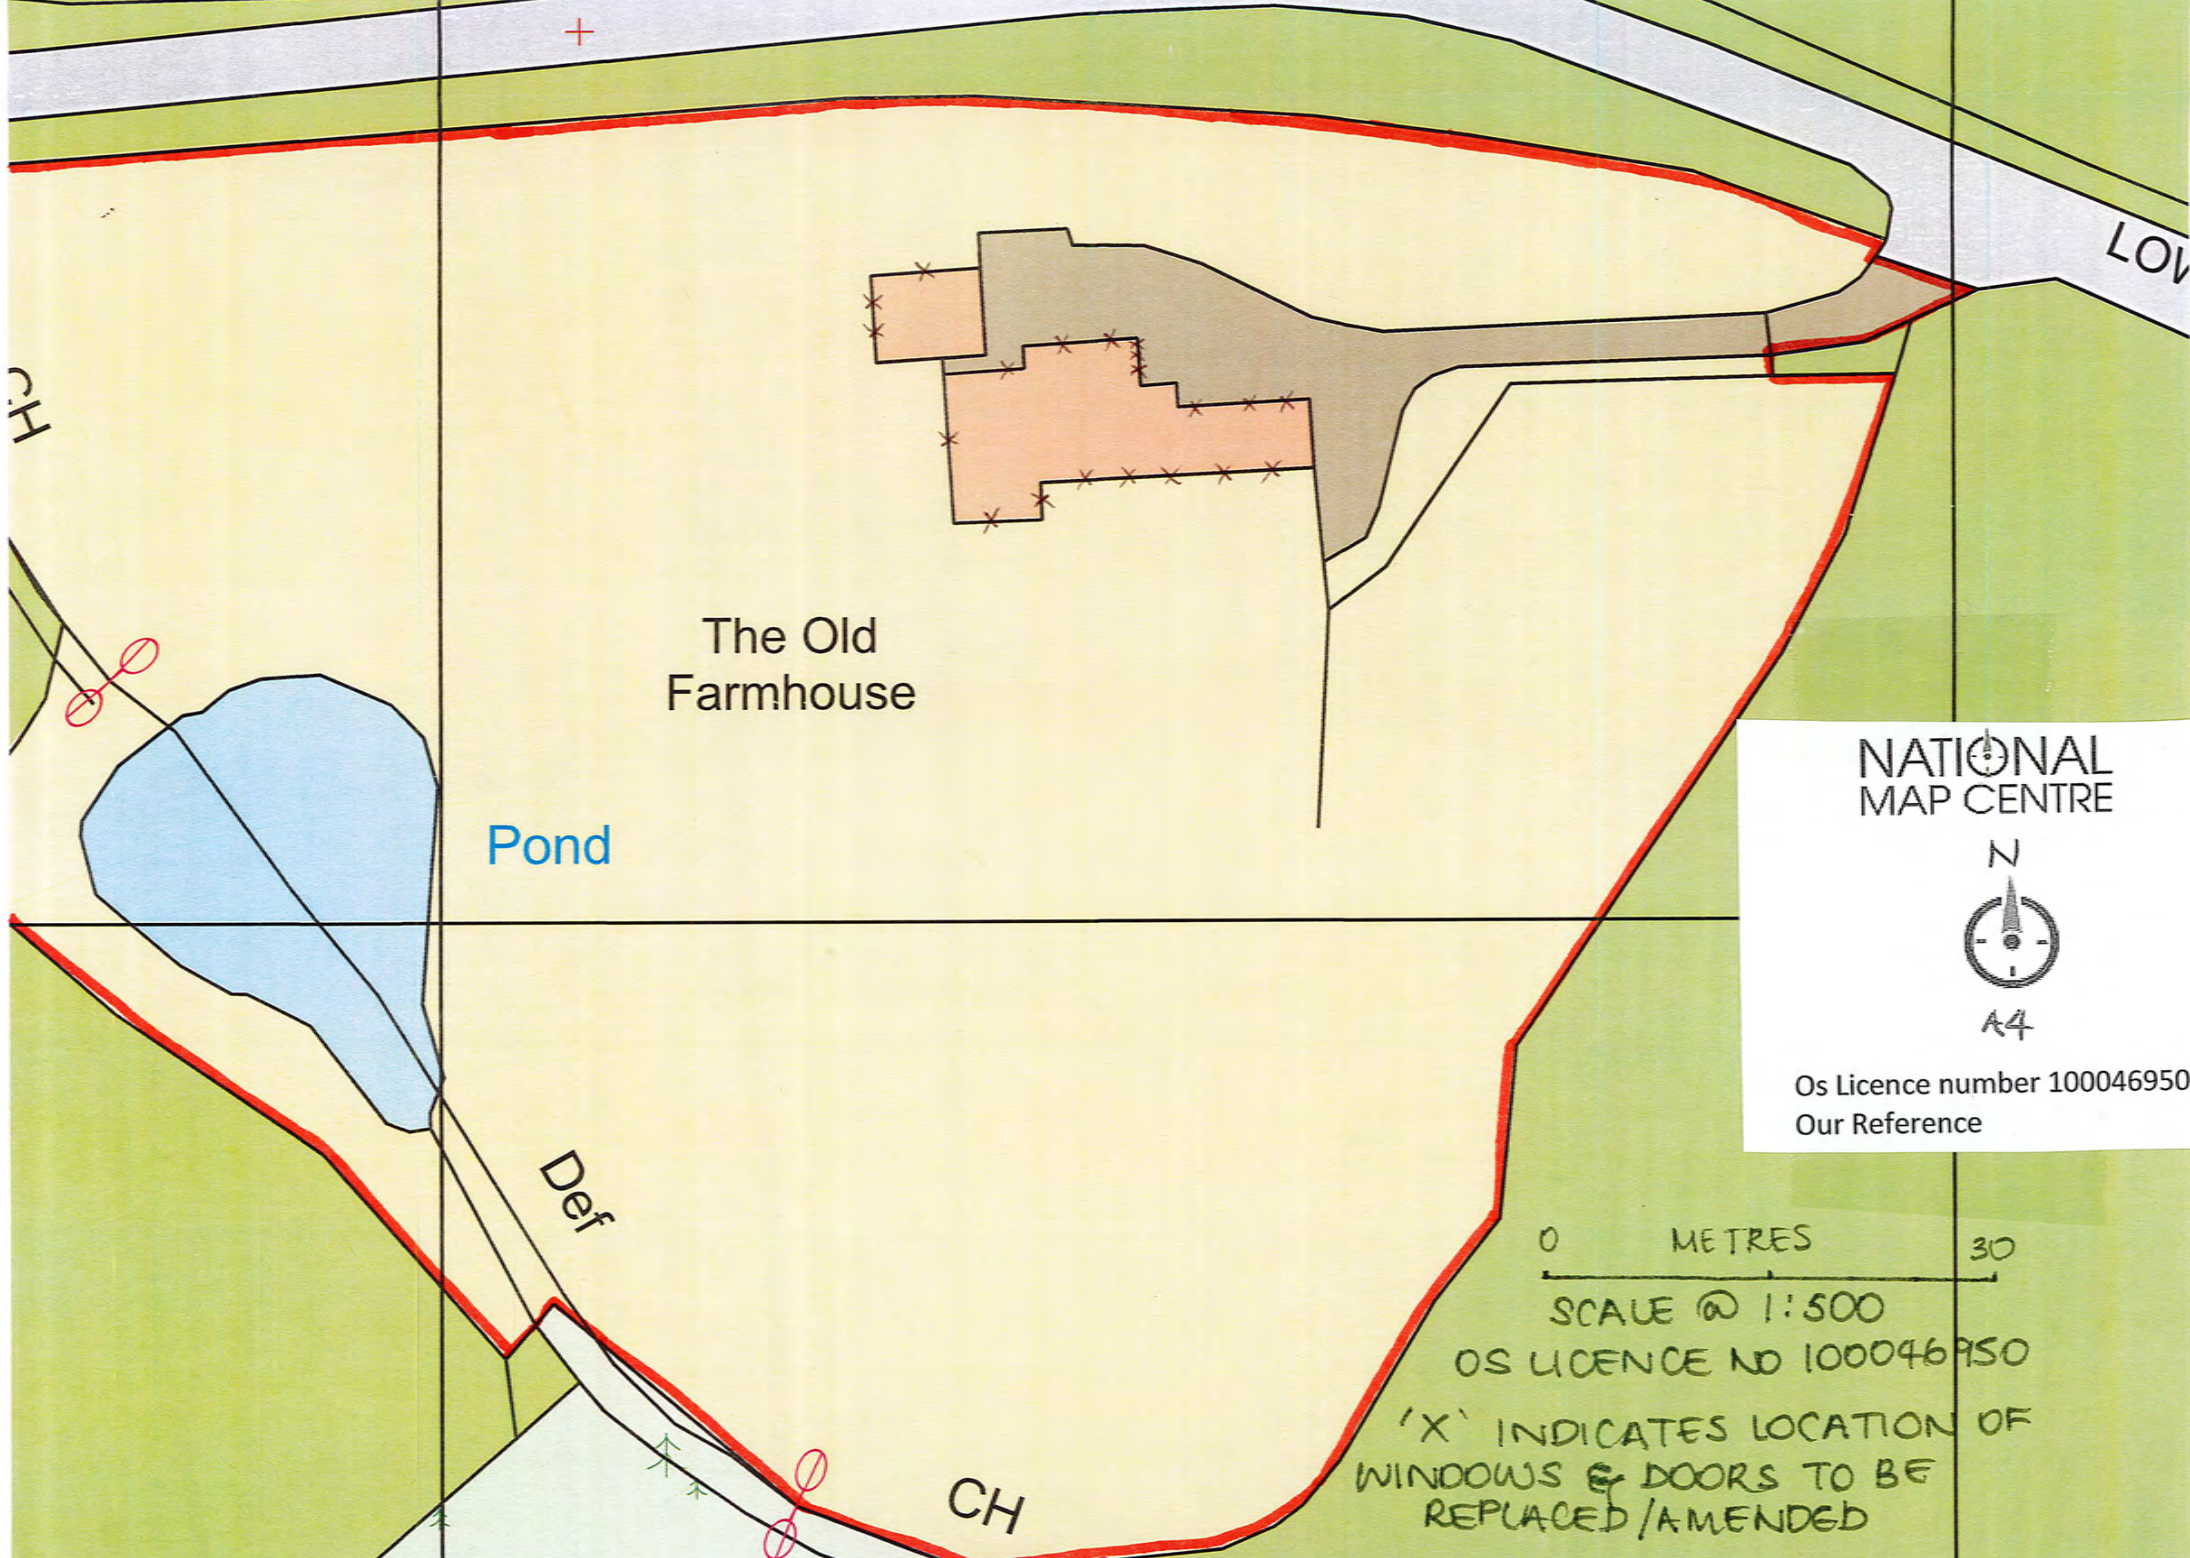

+

LOW

CH

The Old Farmhouse

Pond

Def

CH

NATIONAL
MAP CENTRE



A4

Os Licence number 100046950
Our Reference

0 METRES 30


SCALE @ 1:500

OS LICENCE NO 100046950


'X' INDICATES LOCATION OF
WINDOWS & DOORS TO BE
REPLACED / AMENDED

NYMNPA


07/01/2022

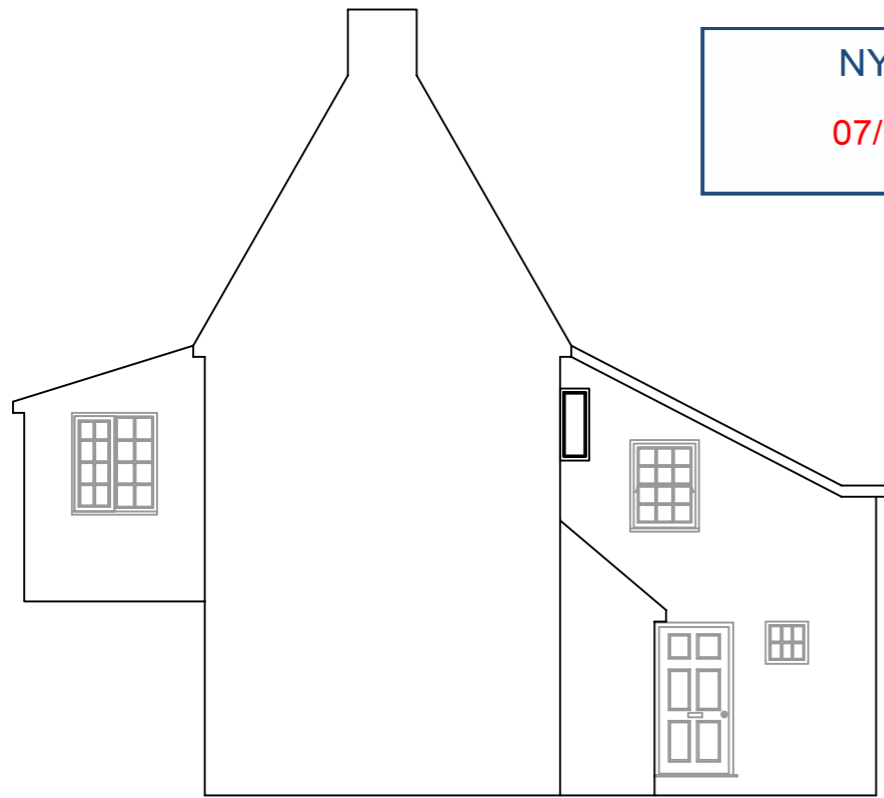


EXISTING FRONT ELEVATION

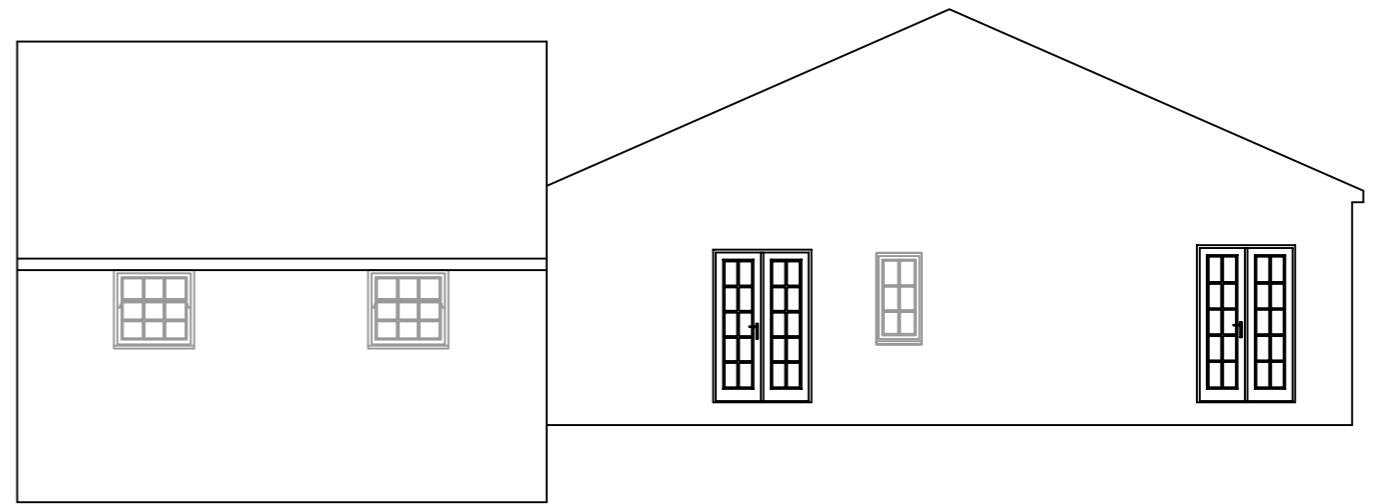

EXISTING REAR ELEVATION

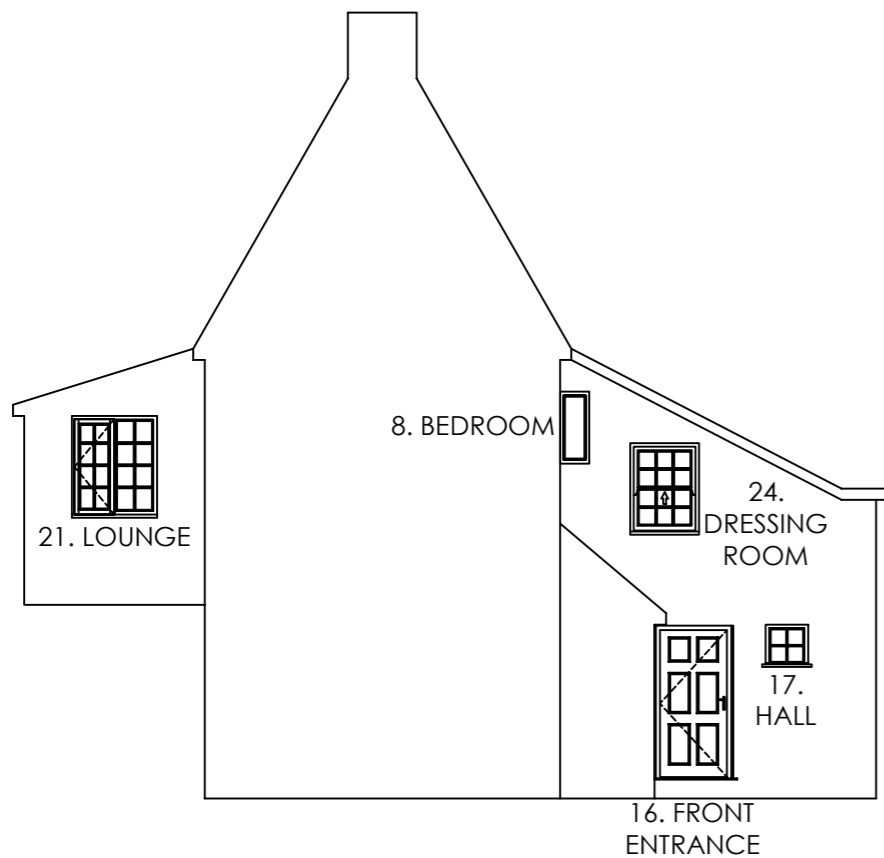

PROPOSED FRONT ELEVATION

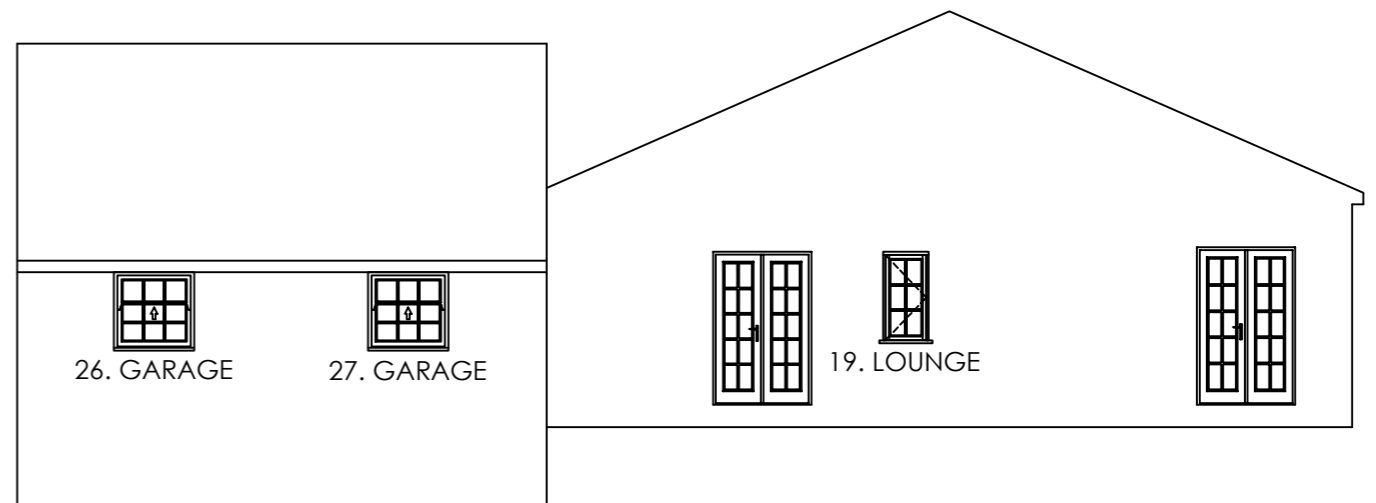

PROPOSED REAR ELEVATION

EXISTING & PROPOSED FRONT & REAR ELEVATION

CONTRACT No.: 30341310

date: 22/11/2021

PROPOSED: WINDOW REPLACEMENT

AT:
(INSTALLATION ADDRESS) THE OLD FARM HOUSE
THROXENBY
SCARBOROUGH
NORTH YORKSHIRE, YO12 5TD

THESE DRAWINGS ARE THE PROPERTY OF ANGLIAN HOME IMPROVEMENTS AND MUST NOT BE USED, DISTRIBUTED, LOANED OR COPIED WITHOUT THE EXPRESS PERMISSION OF ANGLIAN HOME IMPROVEMENTS.

Scale Bar 1:100 (metres)


Scale - 1:100
(Produced on A3 Paper)

Drawers Initials.


SF



NYMNPA
07/01/2022

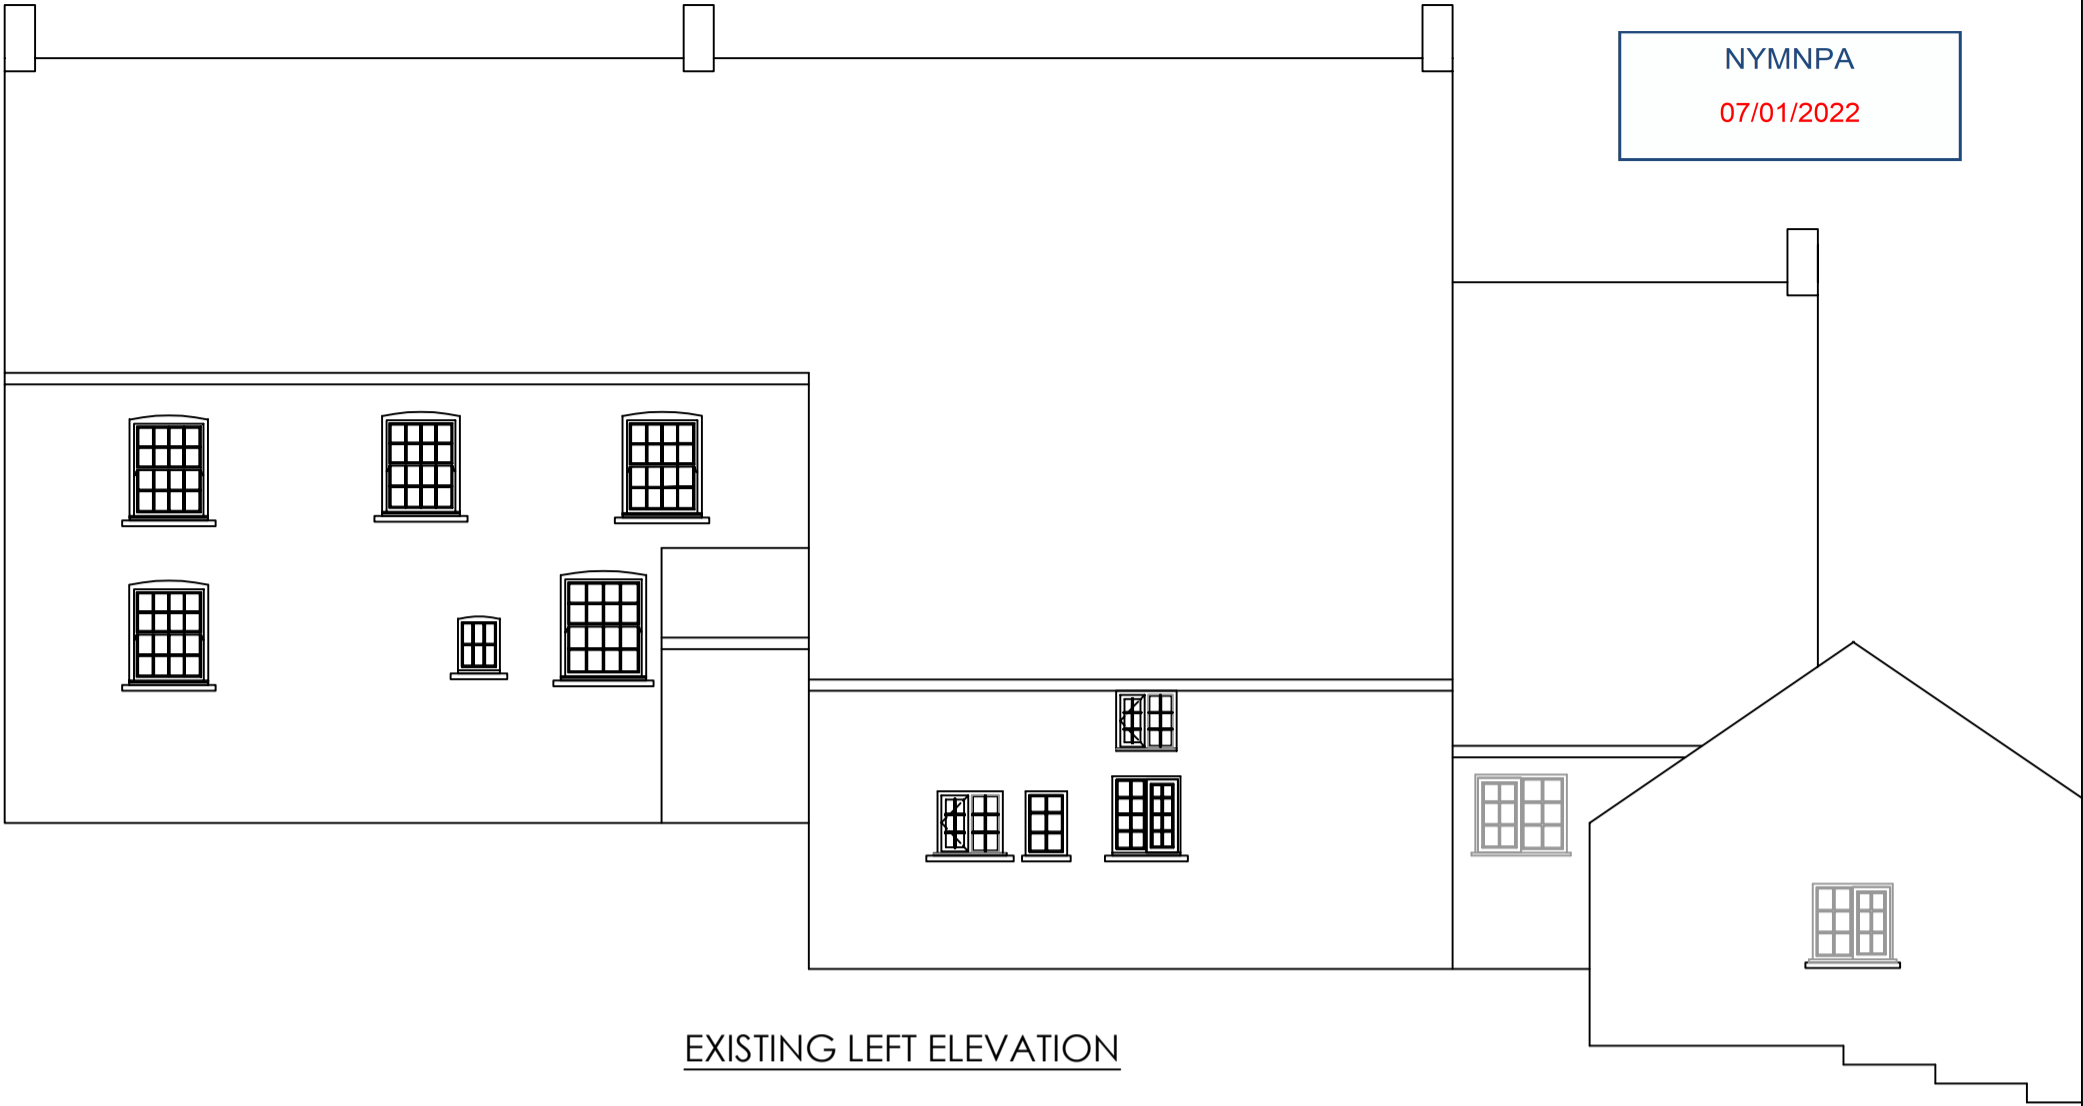

EXISTING LEFT ELEVATION

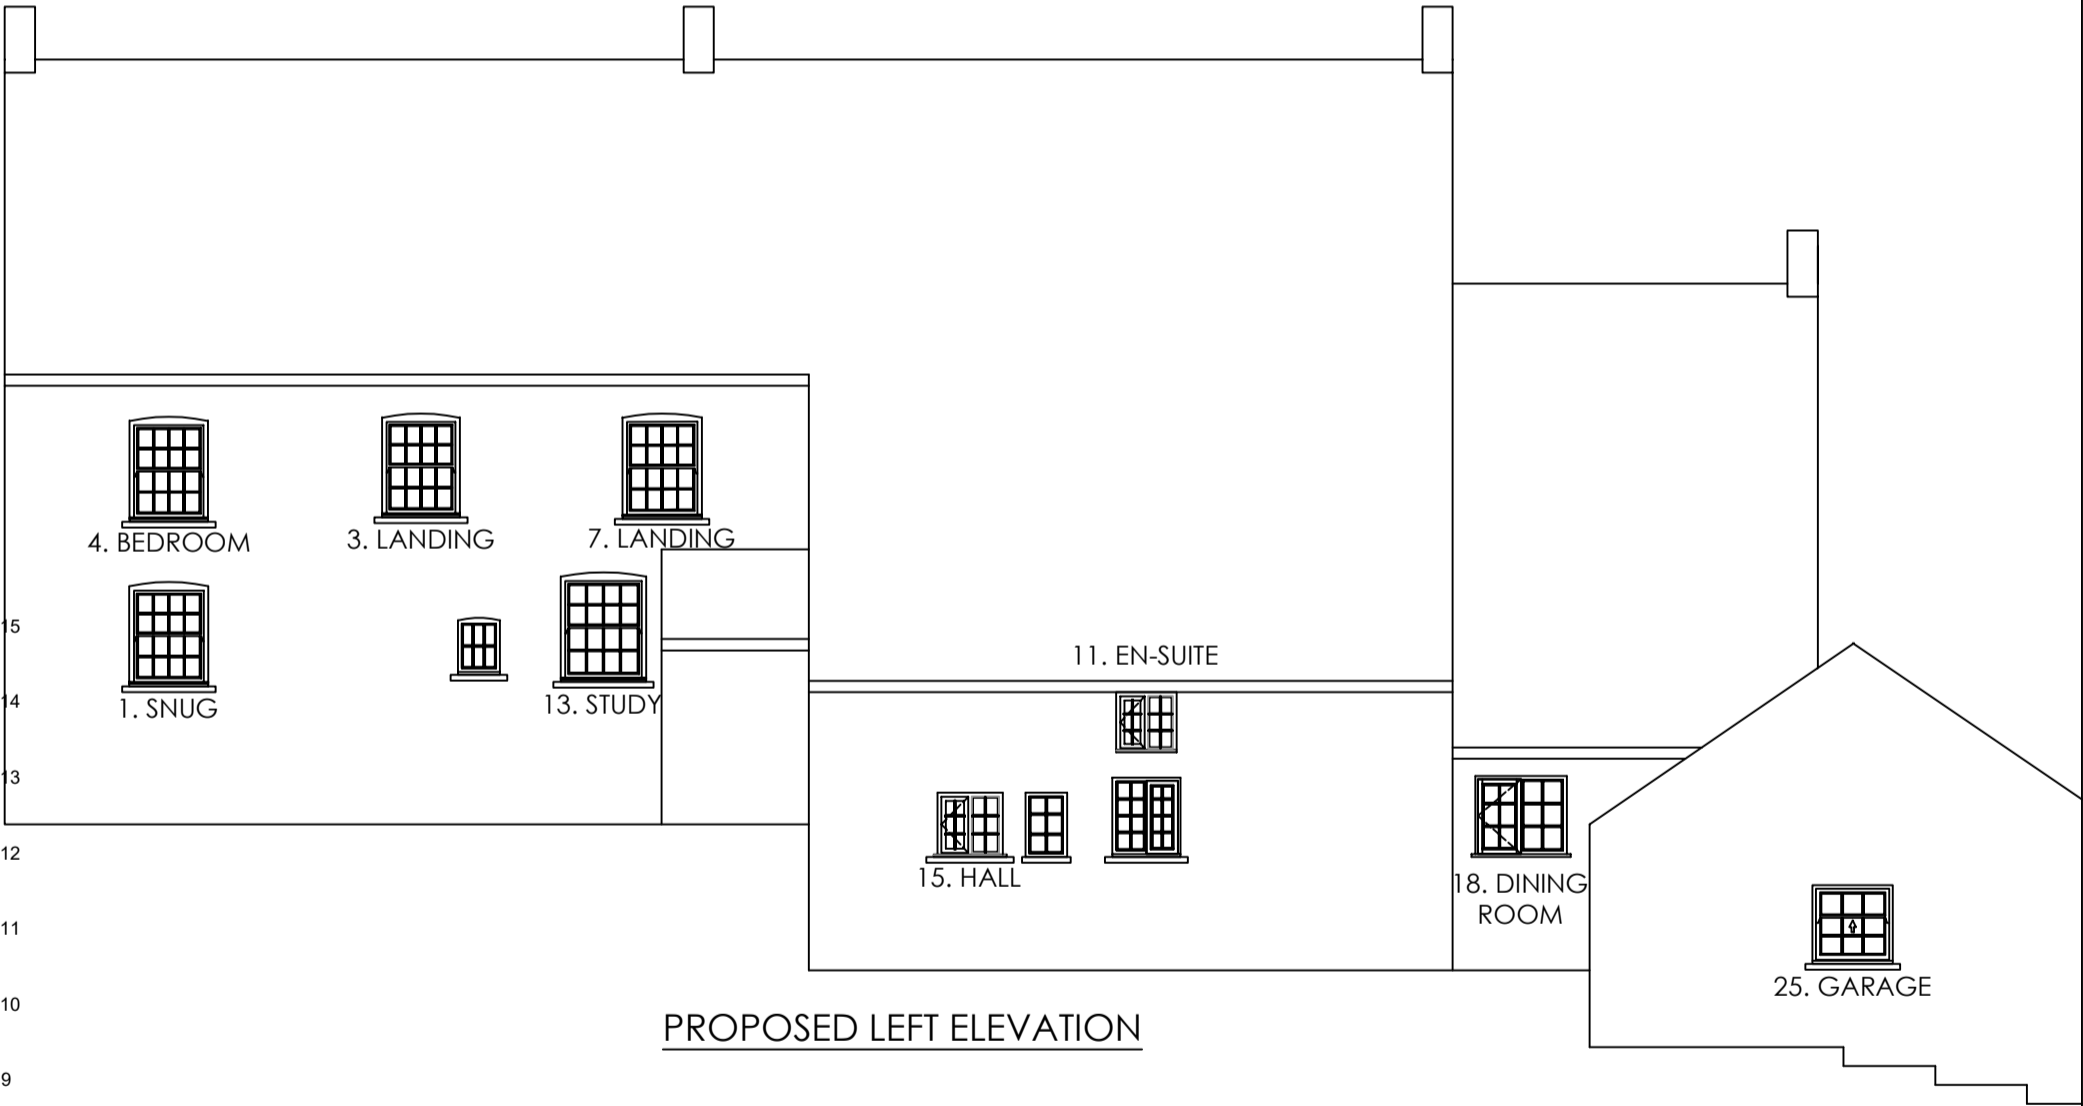

PROPOSED LEFT ELEVATION

EXISTING & PROPOSED LEFT ELEVATION

CONTRACT No.: 30341310

date: 22/11/2021

THESE DRAWINGS ARE THE PROPERTY OF ANGLIAN HOME IMPROVEMENTS AND MUST NOT BE USED, DISTRIBUTED, LOANED OR COPIED WITHOUT THE EXPRESS PERMISSION OF ANGLIAN HOME IMPROVEMENTS.

PROPOSED: WINDOW REPLACEMENT
AT: (INSTALLATION ADDRESS)
THE OLD FARM HOUSE
THROXENBY
SCARBOROUGH
NORTH YORKSHIRE, YO12 5TD

Scale - 1:100
(Produced on A3 Paper)

Scale Bar 1:100 (metres)


0 1 2 3 4 5 6 7 8 9 10 11 12

Drawers Initials.
SF




NYMNPA

07/01/2022

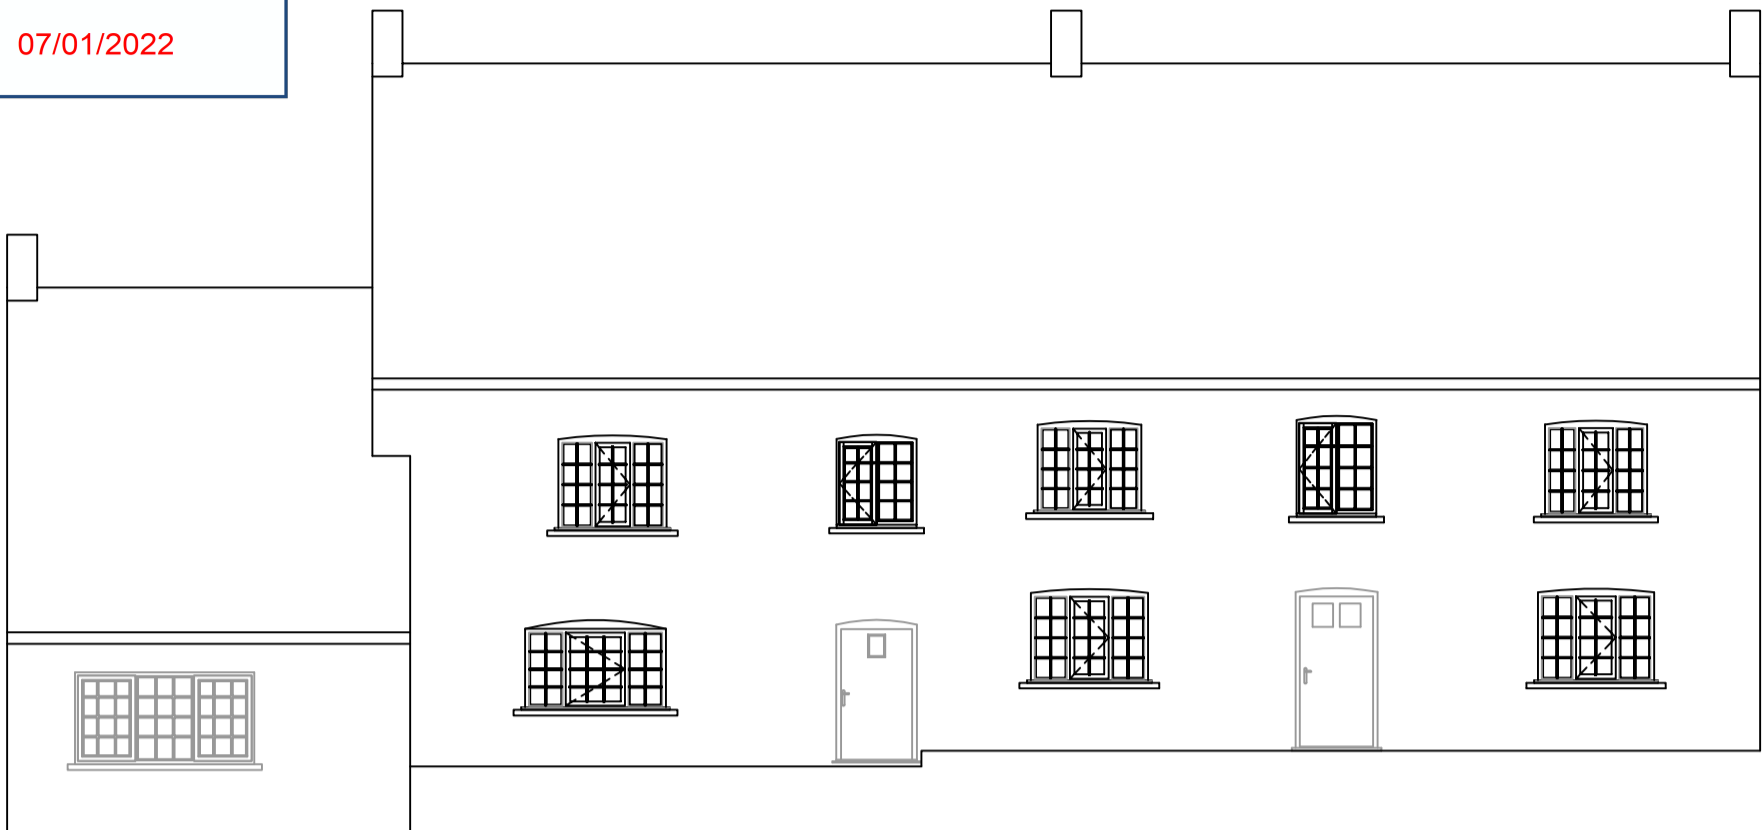

EXISTING RIGHT ELEVATION

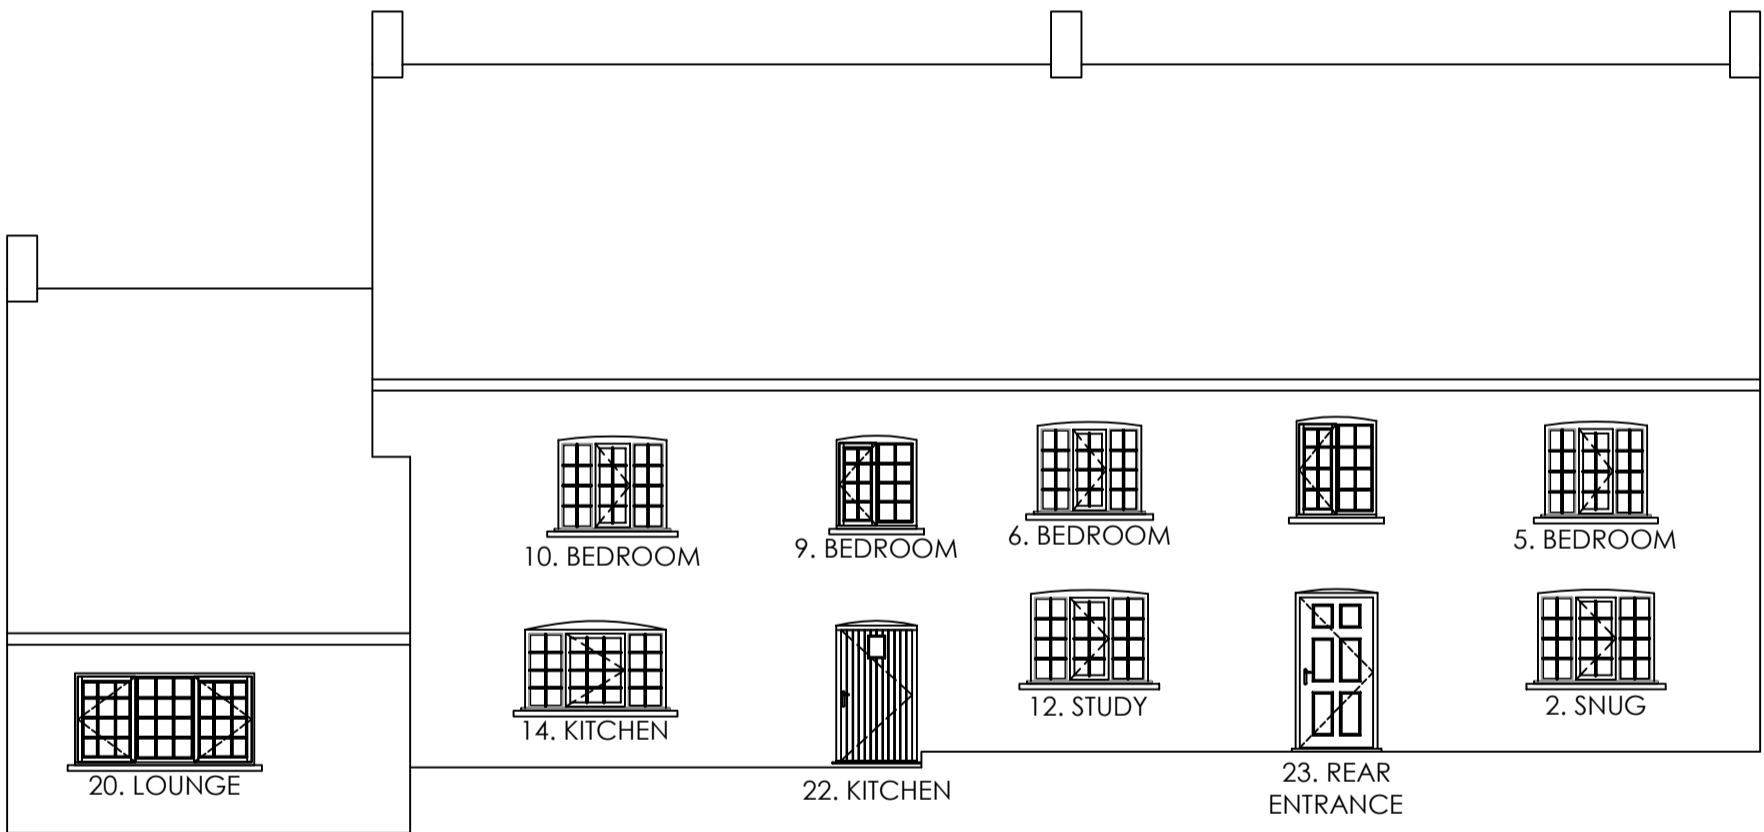

PROPOSED RIGHT ELEVATION

EXISTING & PROPOSED RIGHT ELEVATION

CONTRACT No.: 30341310

date: 22/11/2021

THESE DRAWINGS ARE THE PROPERTY OF ANGLIAN HOME IMPROVEMENTS AND MUST NOT BE USED, DISTRIBUTED, LOANED OR COPIED WITHOUT THE EXPRESS PERMISSION OF ANGLIAN HOME IMPROVEMENTS.

PROPOSED: WINDOW REPLACEMENT
AT: THE OLD FARM HOUSE
(INSTALLATION ADDRESS) THROXENBY
SCARBOROUGH
NORTH YORKSHIRE, YO12 5TD

Scale - 1:100

(Produced on A3 Paper)

Drawers Initials.

SF







Scale Bar 1:100 (metres)

0 1 2 3 4 5 6 7 8 9 10 11 12

PROPOSED

EXISTING

NYMNPA
07/01/2022

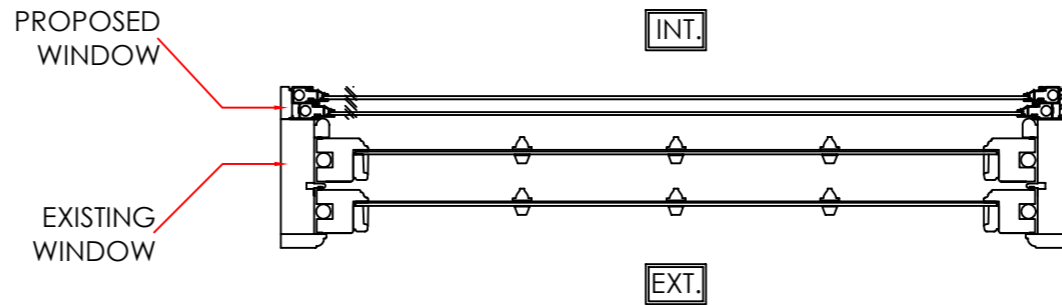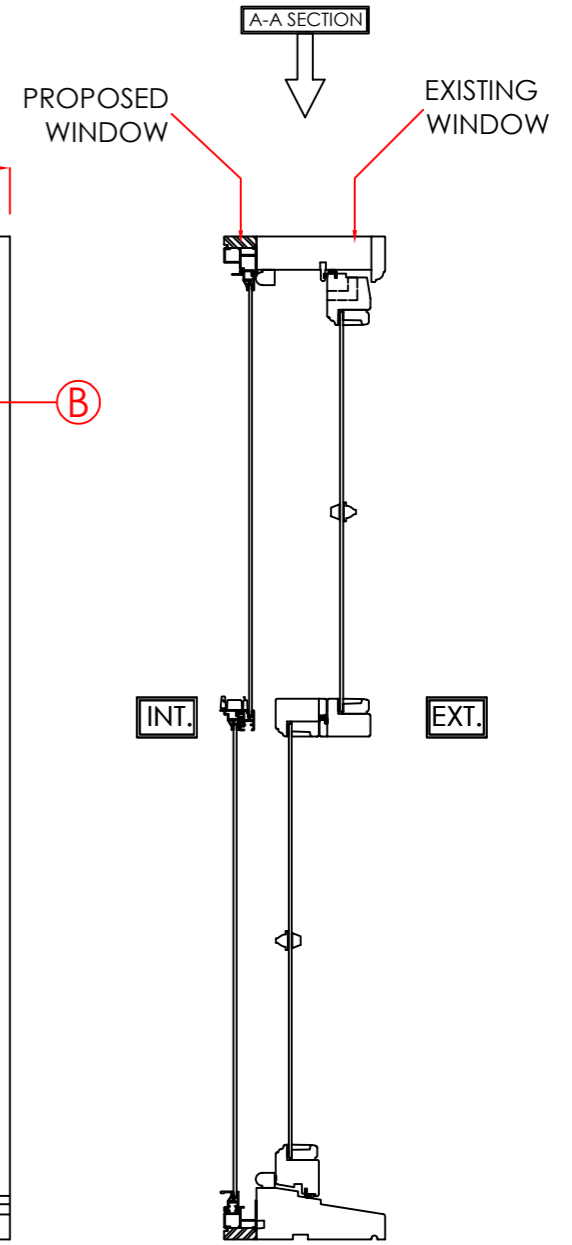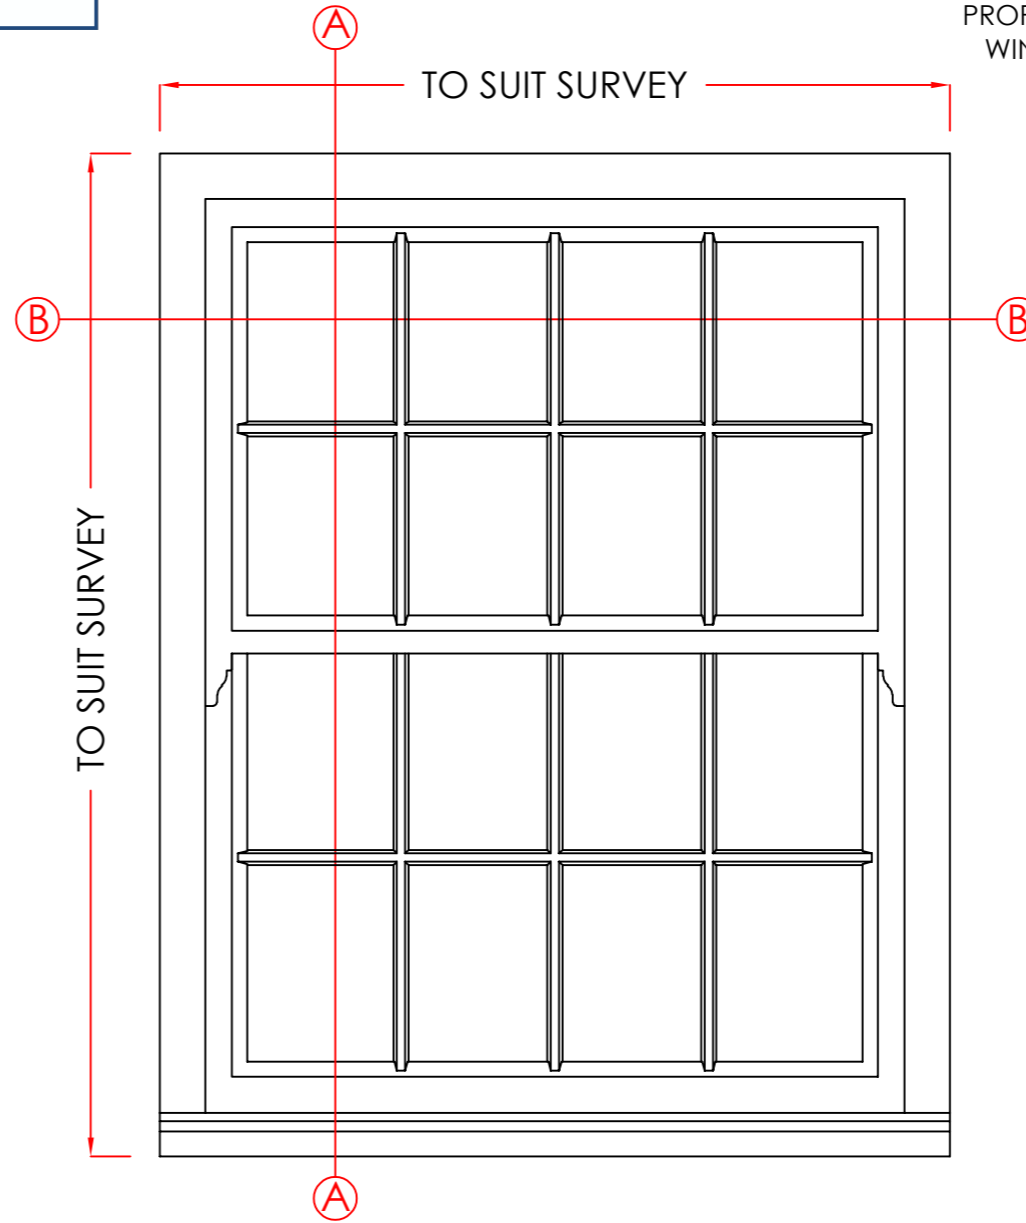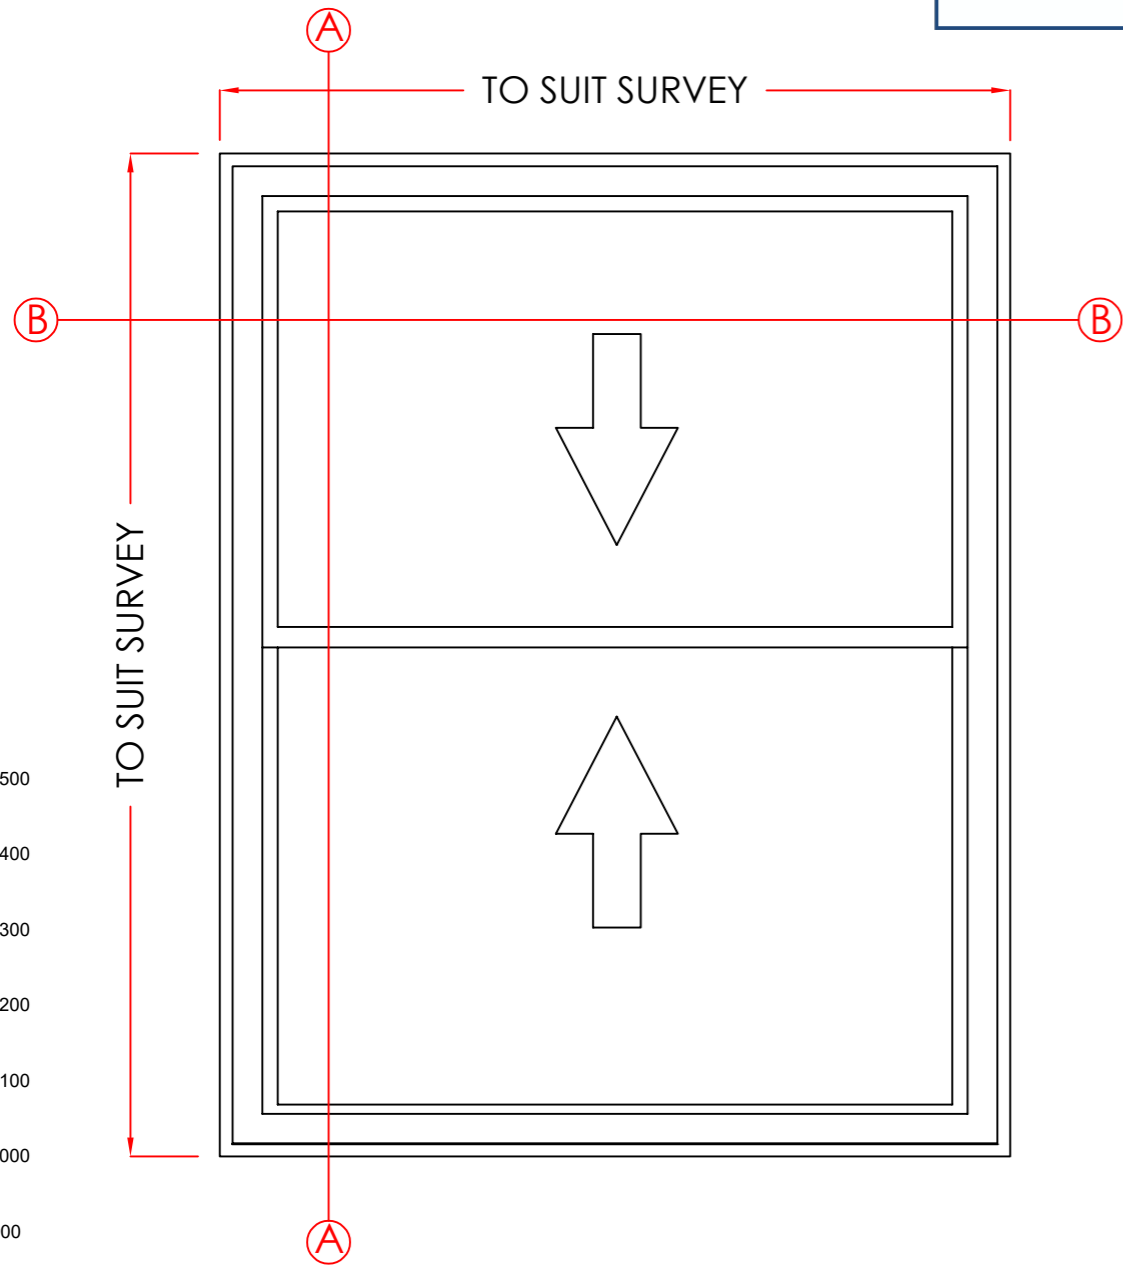

ITEM 1, 3, 4, 7, 13
 MATERIAL - ALUMINIUM
 INTERNAL & EXTERNAL COLOUR - WHITE
 GLAZING - 4MM

VIEWED EXTERNALLY

THESE DRAWINGS ARE THE PROPERTY OF ANGLIAN HOME IMPROVEMENTS
 AND MUST NOT BE USED, DISTRIBUTED, LOANED OR COPIED WITHOUT THE
 EXPRESS PERMISSION OF ANGLIAN HOME IMPROVEMENTS.

Scale Bar
 1:10 (mm)
 0 100 200 300 400 500 600 700 800 900 1000 1100 1200 1300 1400 1500

Scale - 1:10
 (Produced on A3 Paper)

Sheet 1 Of 15

Drawers Initials.
SF

CONTRACT No.: 30341310

date: 22/11/2021






PROPOSED: WINDOW REPLACEMENT
 AT: THE OLD FARM HOUSE
 (INSTALLATION ADDRESS) THROXENBY
 SCARBOROUGH
 NORTH YORKSHIRE, YO12 5TD



PROPOSED

NYMNPA
07/01/2022

EXISTING

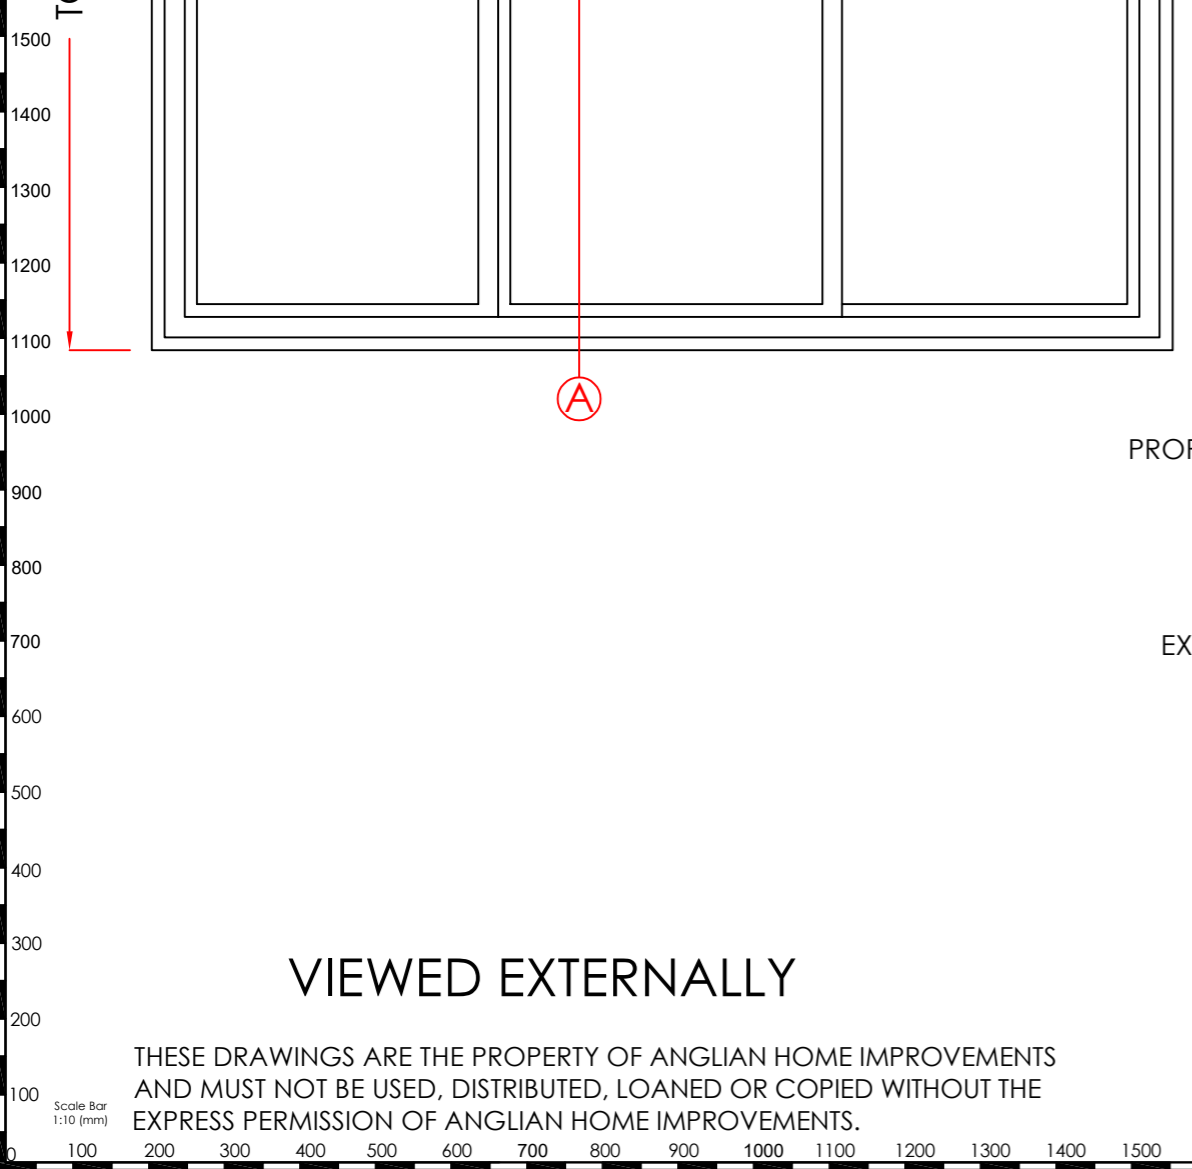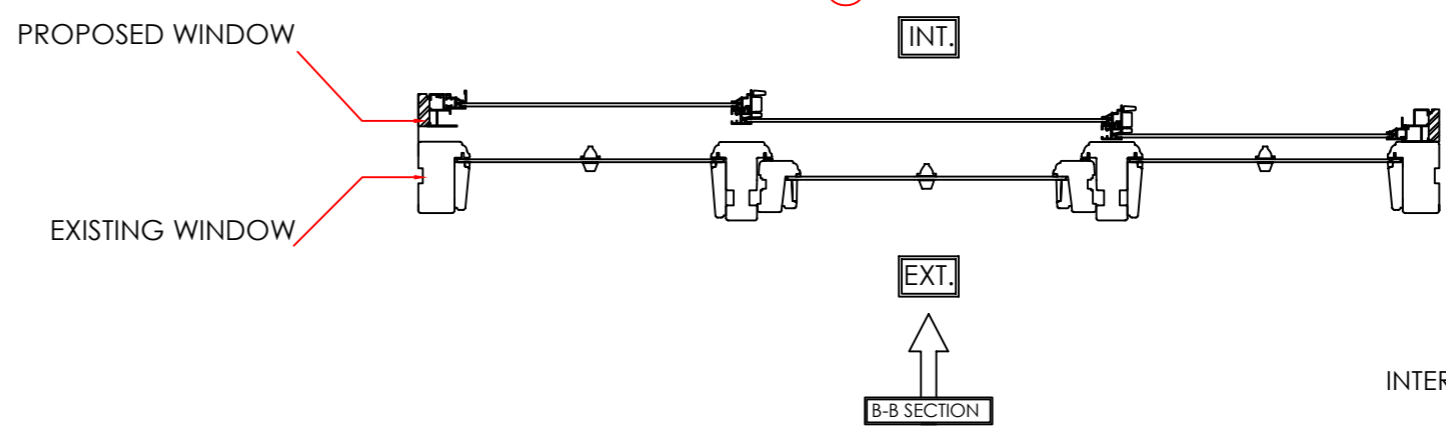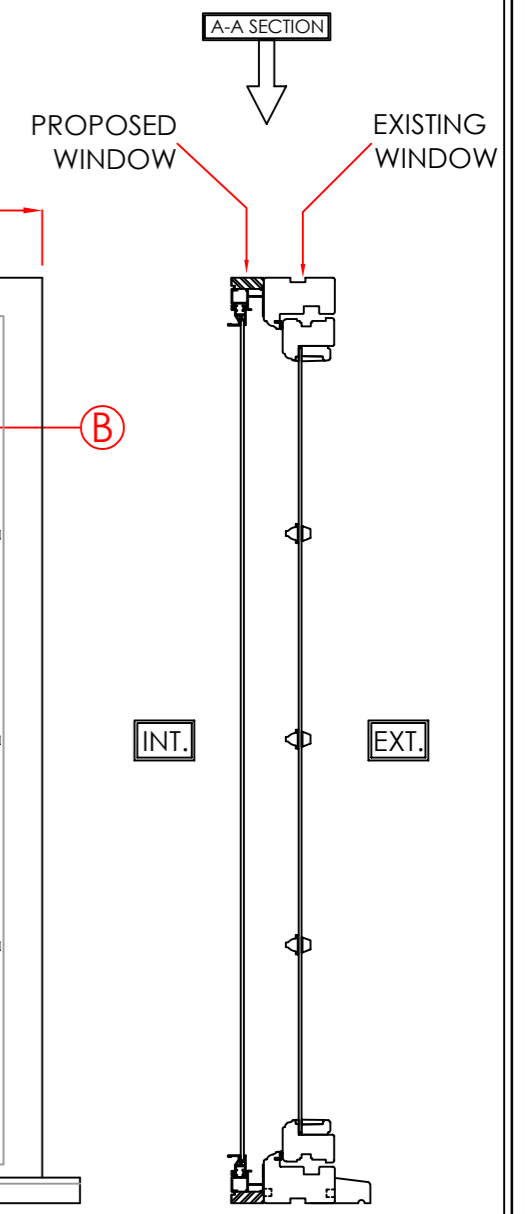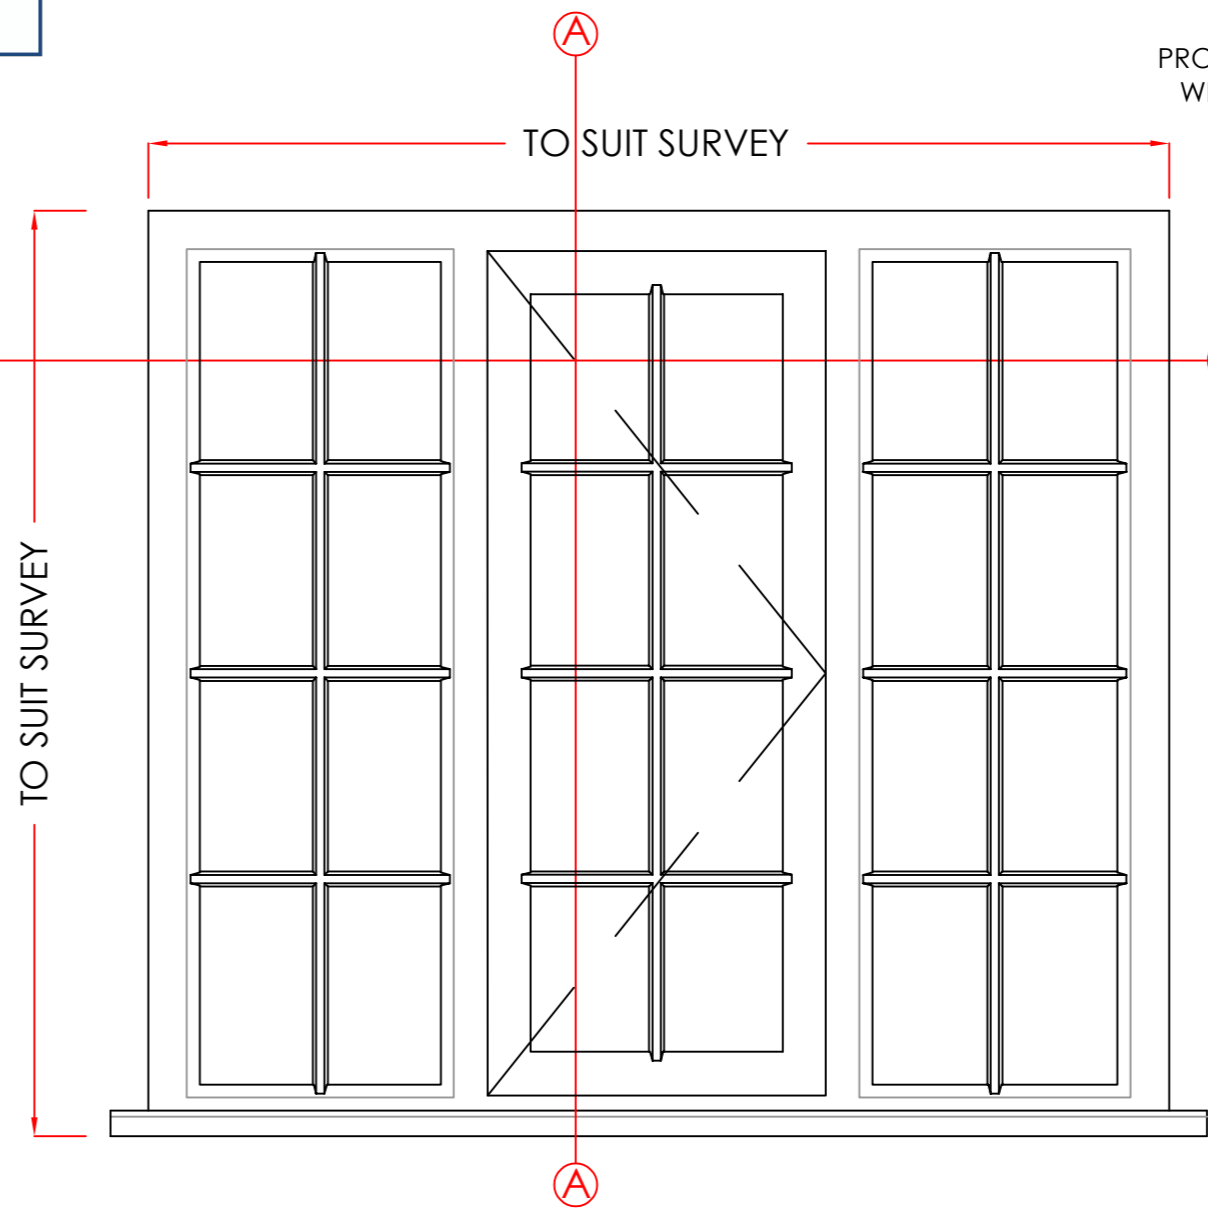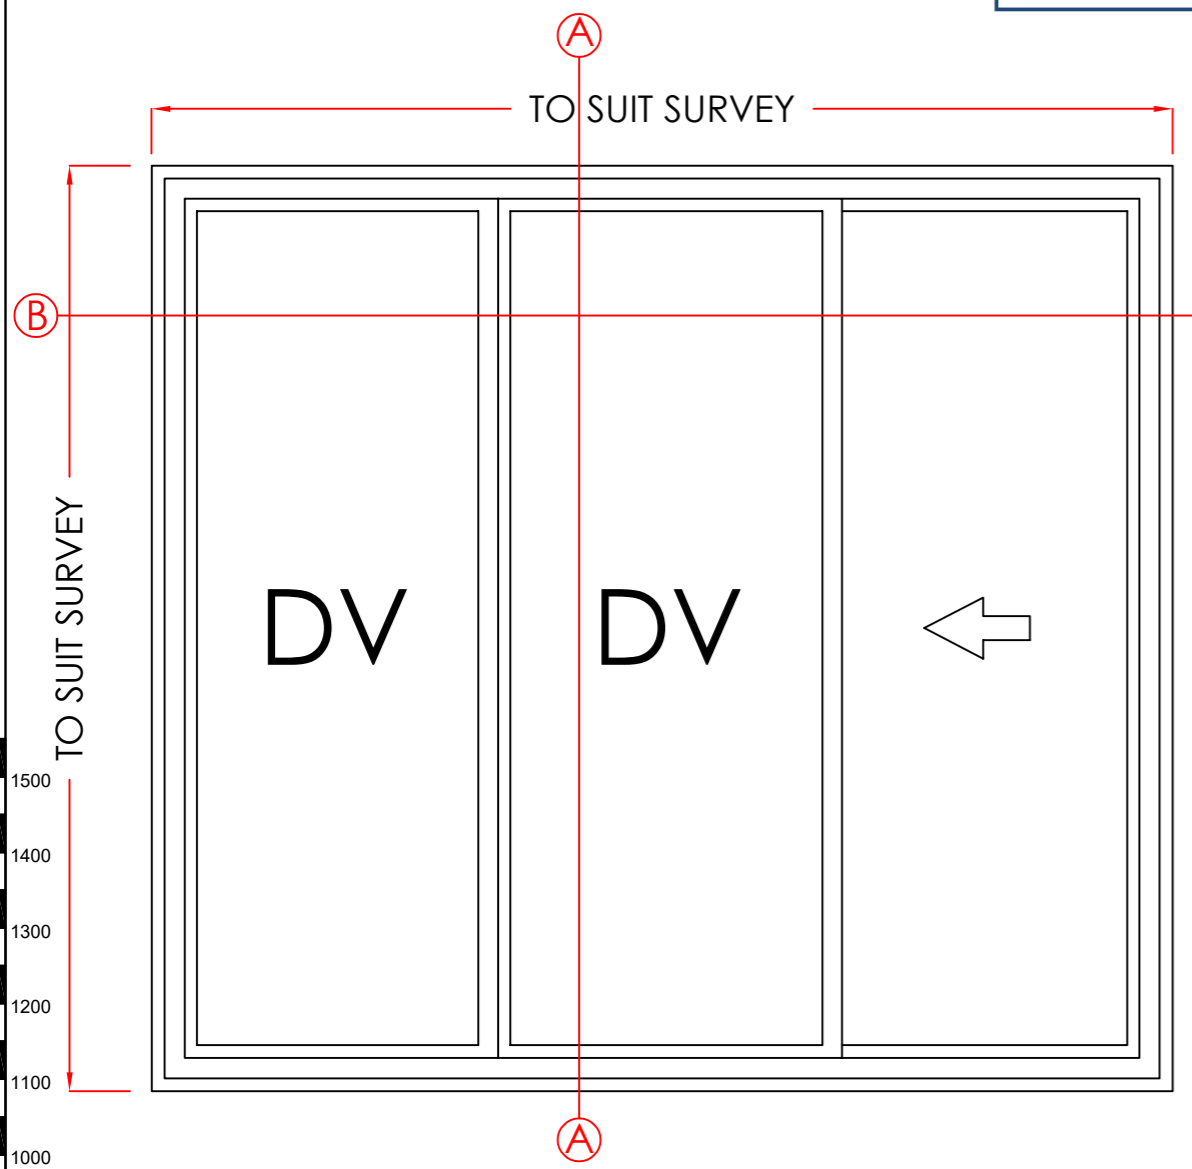

VIEWED EXTERNALLY

THESE DRAWINGS ARE THE PROPERTY OF ANGLIAN HOME IMPROVEMENTS AND MUST NOT BE USED, DISTRIBUTED, LOANED OR COPIED WITHOUT THE EXPRESS PERMISSION OF ANGLIAN HOME IMPROVEMENTS.

Scale - 1:10
(Produced on A3 Paper)
Sheet 2 Of 15

Drawers Initials:
SF

ITEM 2, 5, 6, 10, 12

MATERIAL - ALUMINIUM
INTERNAL & EXTERNAL COLOUR - WHITE
GLAZING - 4MM

CONTRACT No.: 30341310




date: 22/11/2021

PROPOSED: WINDOW REPLACEMENT
AT: THE OLD FARM HOUSE
(INSTALLATION ADDRESS) THROXENBY
SCARBOROUGH
NORTH YORKSHIRE, YO12 5TD



PROPOSED

EXISTING

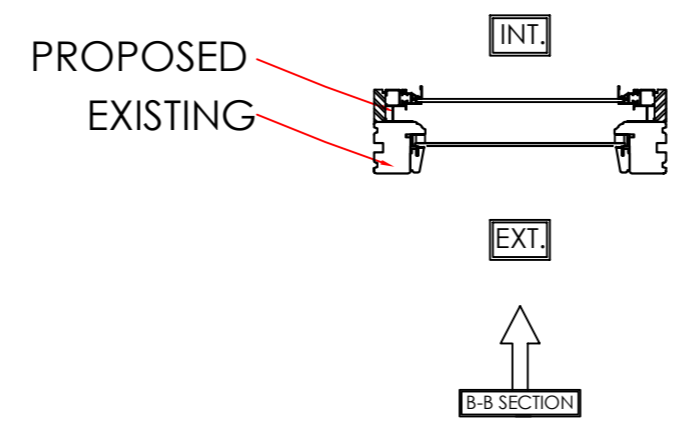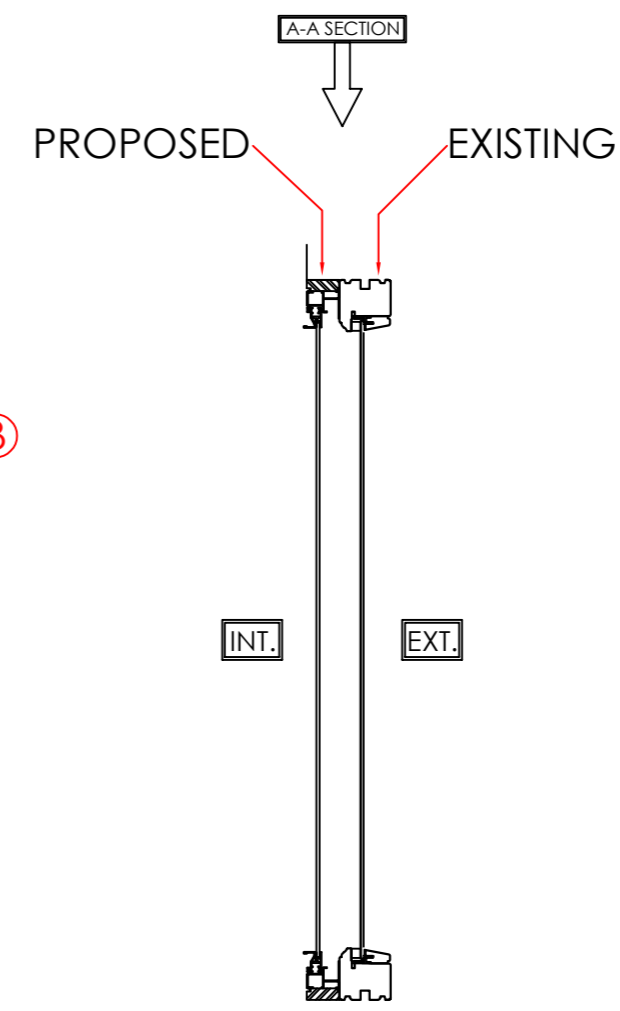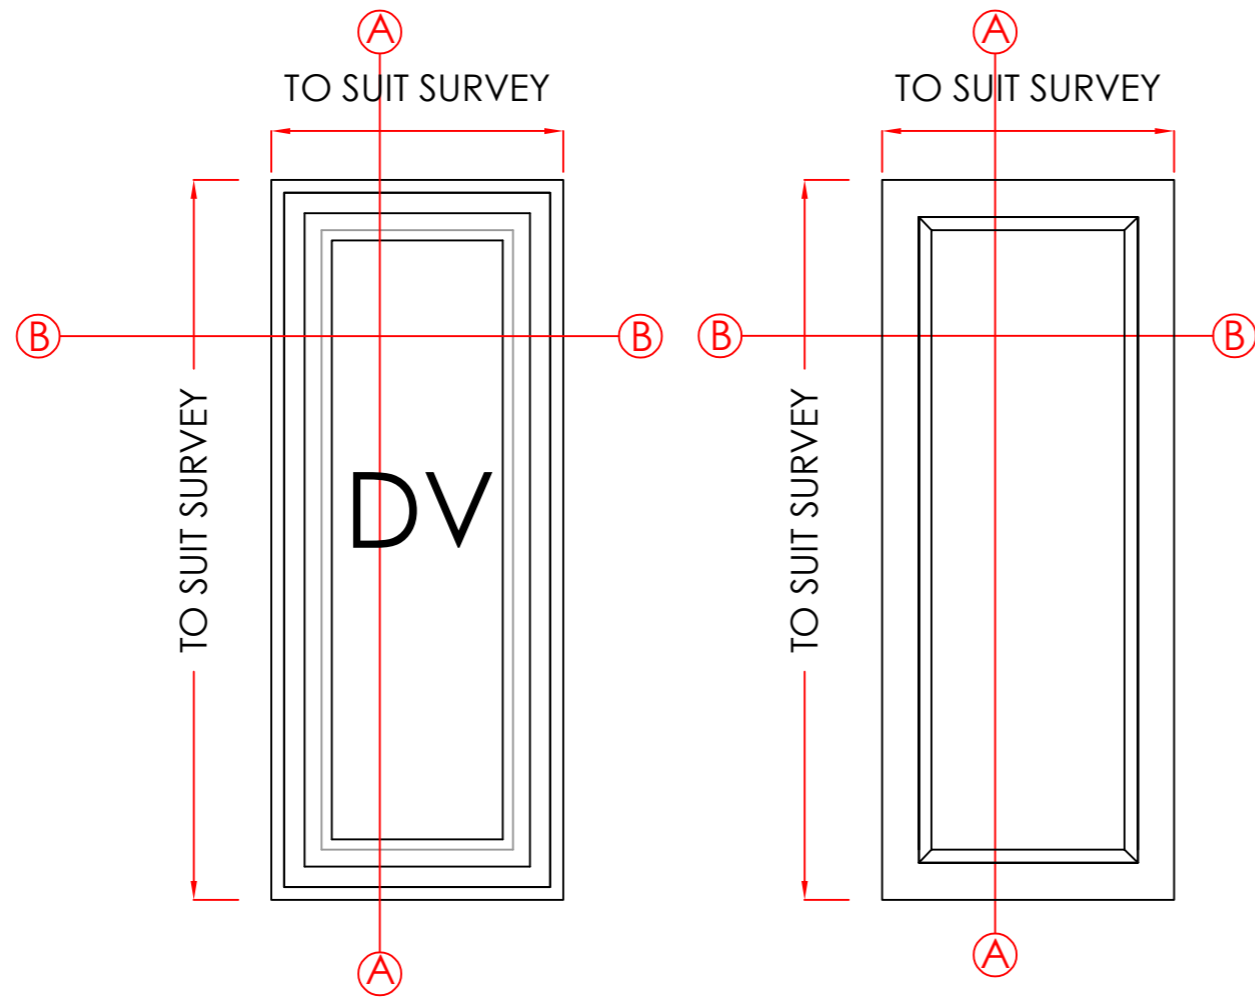

ITEM 8
 MATERIAL - ALUMINIUM
 INTERNAL & EXTERNAL COLOUR - WHITE
 GLAZING - 4MM

CONTRACT No.: 30341310 date: 22/11/2021

PROPOSED: WINDOW REPLACEMENT
 AT: THE OLD FARM HOUSE
(INSTALLATION ADDRESS) THROXENBY
 SCARBOROUGH
 NORTH YORKSHIRE, YO12 5TD




VIEWED EXTERNALLY

THESE DRAWINGS ARE THE PROPERTY OF ANGLIAN HOME IMPROVEMENTS
 AND MUST NOT BE USED, DISTRIBUTED, LOANED OR COPIED WITHOUT THE
 EXPRESS PERMISSION OF ANGLIAN HOME IMPROVEMENTS.

Scale - 1:10
 (Produced on A3 Paper)
 Sheet 3 Of 15

Drawers Initials:
SF

 





Scale Bar
 1:10 (mm)



PROPOSED

NYMNP
07/01/2022

EXISTING

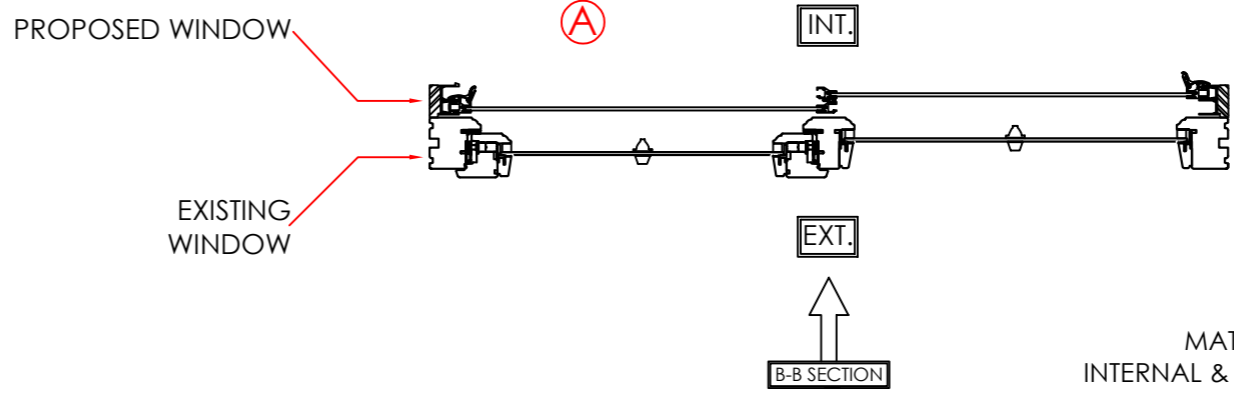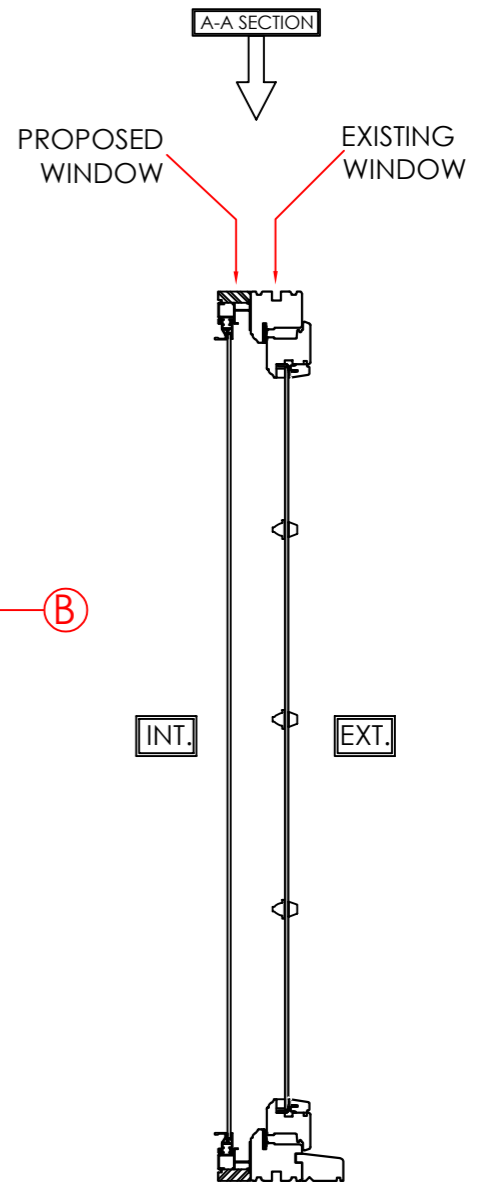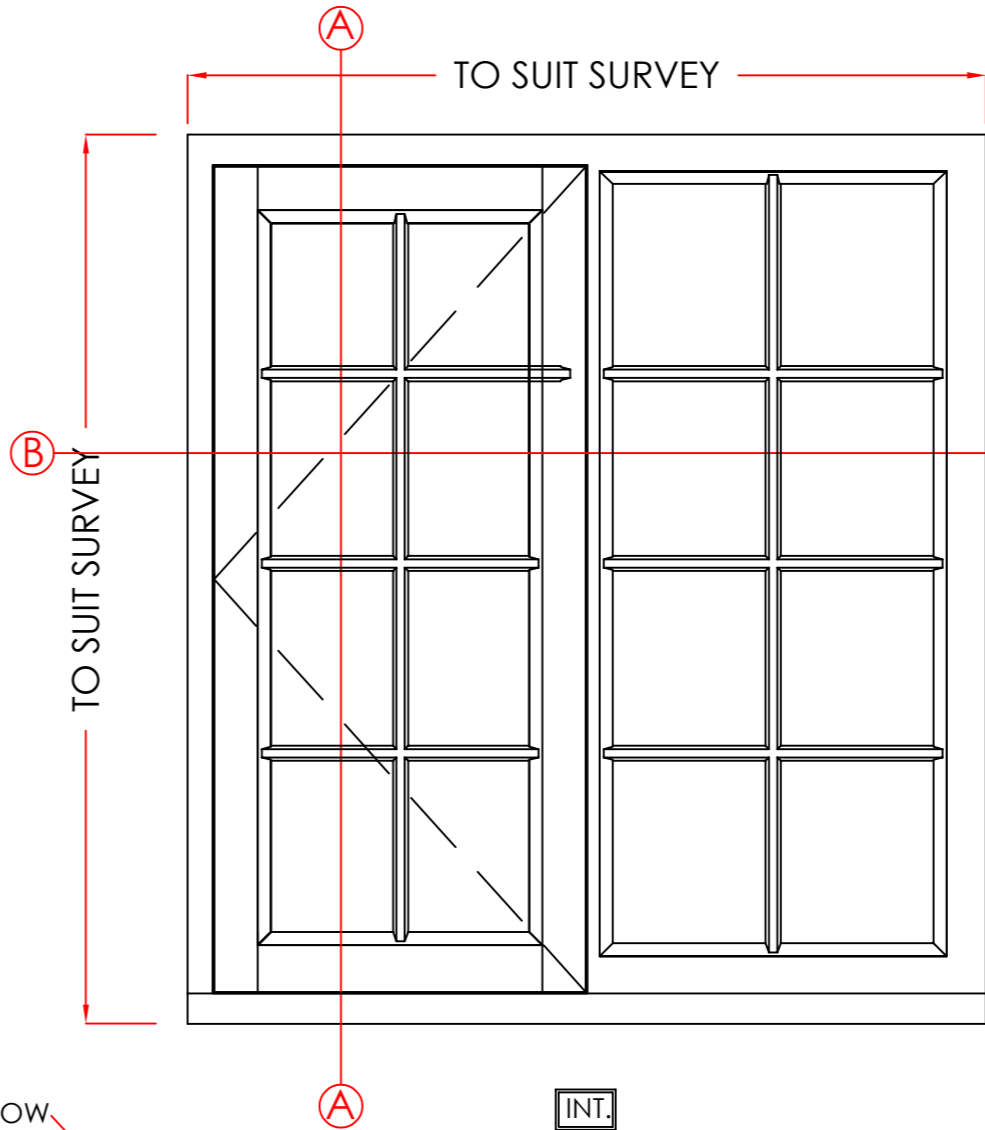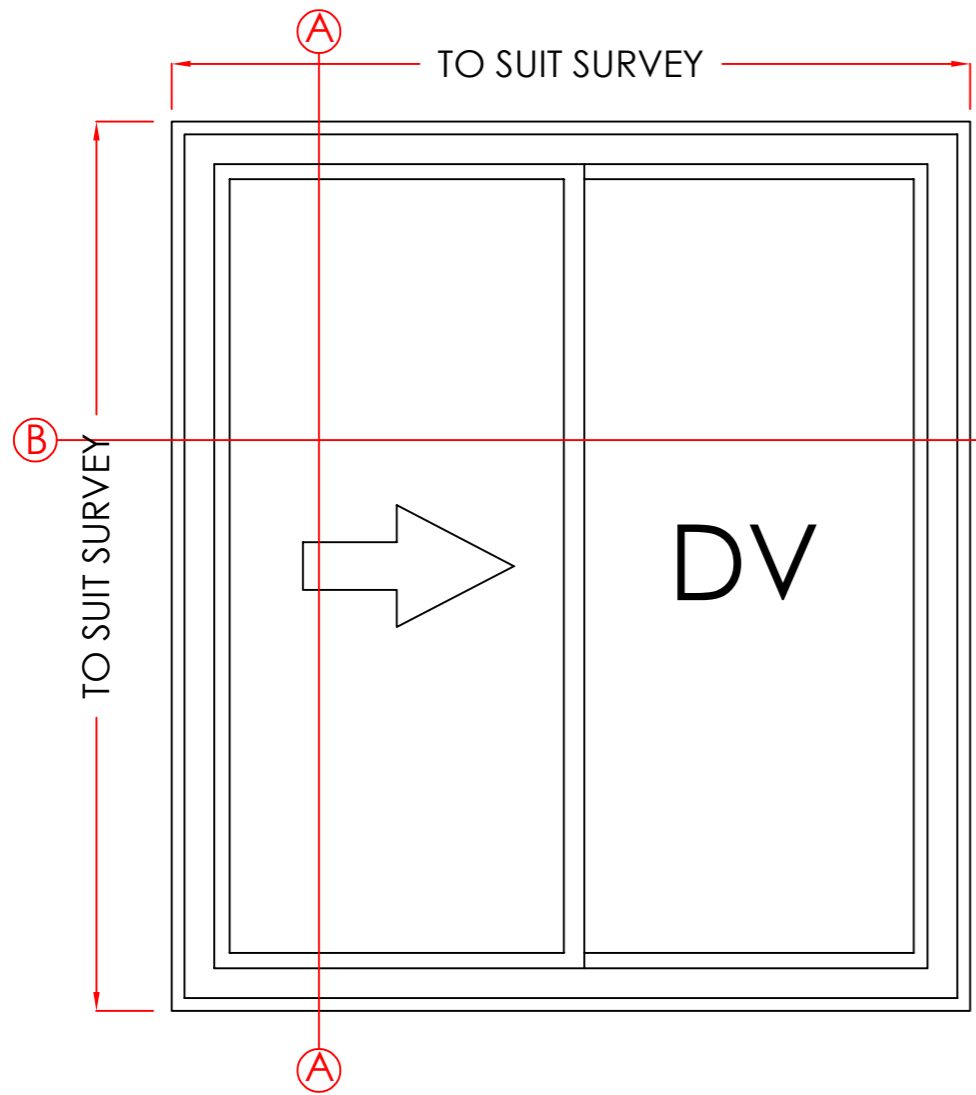

ITEM 9
 MATERIAL - ALUMINIUM
 INTERNAL & EXTERNAL COLOUR - WHITE
 GLAZING - 4MM

VIEWED EXTERNALLY

THESE DRAWINGS ARE THE PROPERTY OF ANGLIAN HOME IMPROVEMENTS AND MUST NOT BE USED, DISTRIBUTED, LOANED OR COPIED WITHOUT THE EXPRESS PERMISSION OF ANGLIAN HOME IMPROVEMENTS.

Scale - 1:10
 (Produced on A3 Paper)
 Sheet 4 Of 15

Drawers Initials:
SF

CONTRACT No.: 30341310

date: 22/11/2021




PROPOSED: WINDOW REPLACEMENT
 AT: THE OLD FARM HOUSE
 (INSTALLATION ADDRESS) THROXENBY
 SCARBOROUGH
 NORTH YORKSHIRE, YO12 5TD




NYMNP
07/01/2022

PROPOSED

EXISTING

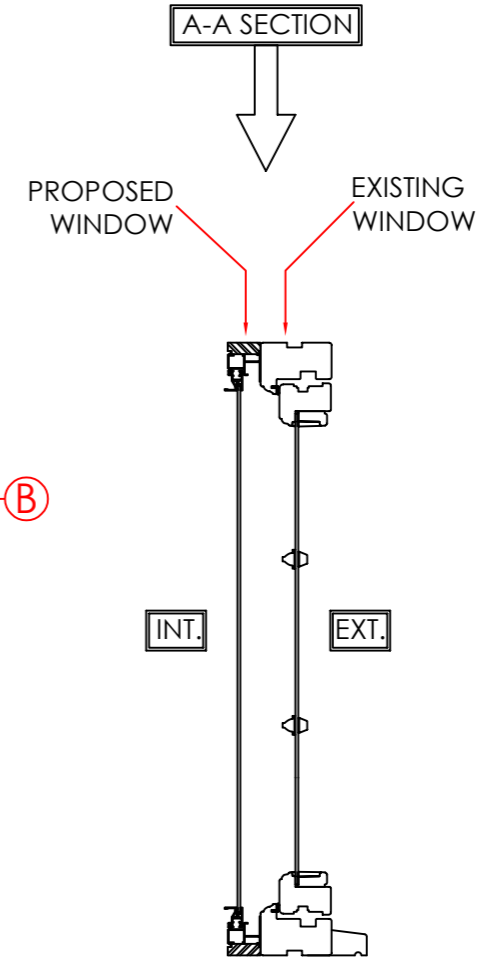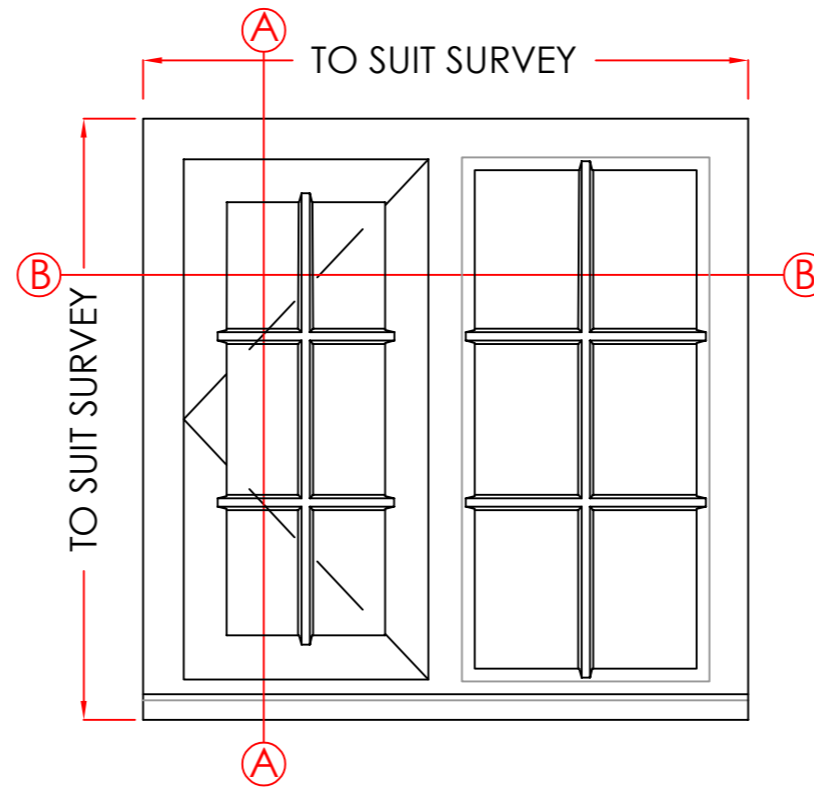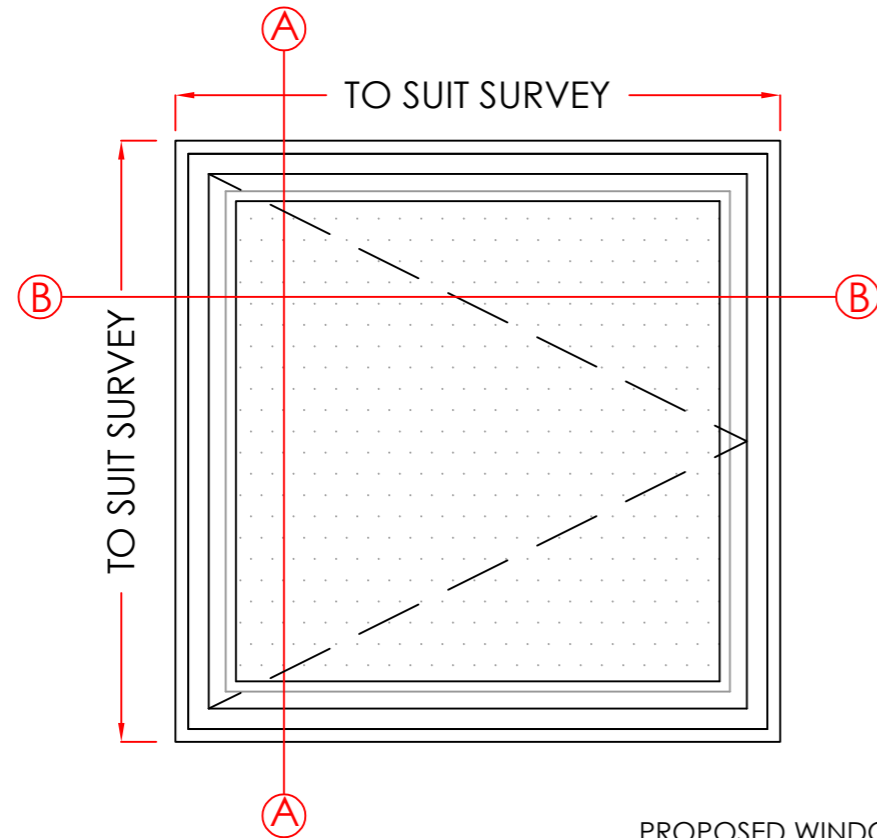

 STIPPOLYTE
OBSCURE GLASS

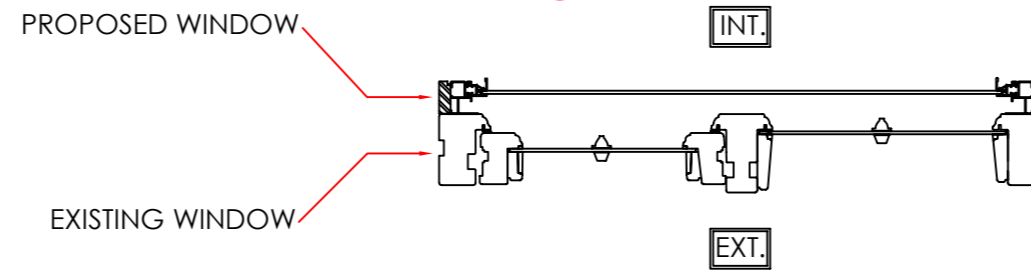

B-B SECTION

ITEM 11

MATERIAL - ALUMINIUM
INTERNAL & EXTERNAL COLOUR - WHITE
GLAZING - 4MM

VIEWED EXTERNALLY

THESE DRAWINGS ARE THE PROPERTY OF ANGLIAN HOME IMPROVEMENTS AND MUST NOT BE USED, DISTRIBUTED, LOANED OR COPIED WITHOUT THE EXPRESS PERMISSION OF ANGLIAN HOME IMPROVEMENTS.

Scale - 1:10
(Produced on A3 Paper)

Sheet 5 Of 15

Drawers Initials:
SF


CONTRACT No.: 30341310

date: 22/11/2021




PROPOSED: WINDOW REPLACEMENT
AT: THE OLD FARM HOUSE
(INSTALLATION ADDRESS) THROXENBY
SCARBOROUGH
NORTH YORKSHIRE, YO12 5TD



PROPOSED

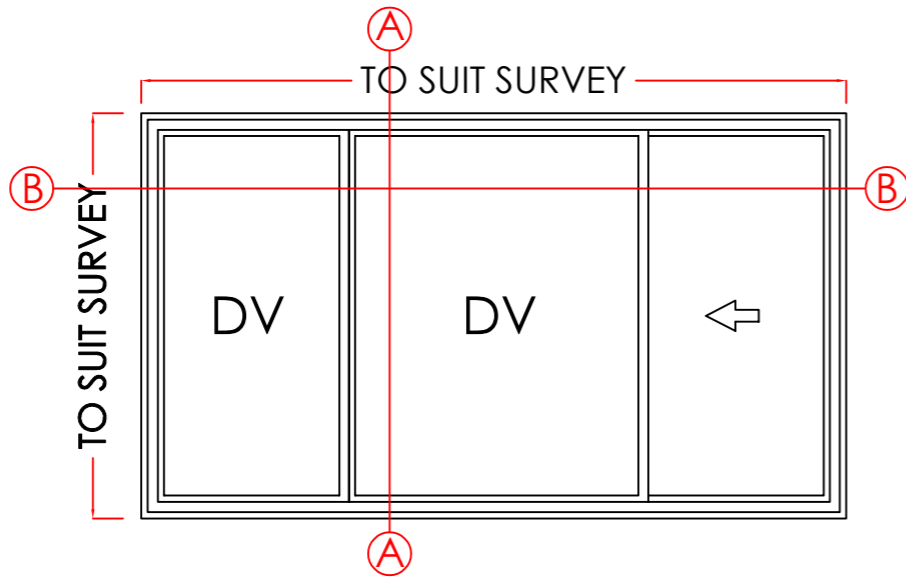

EXISTING

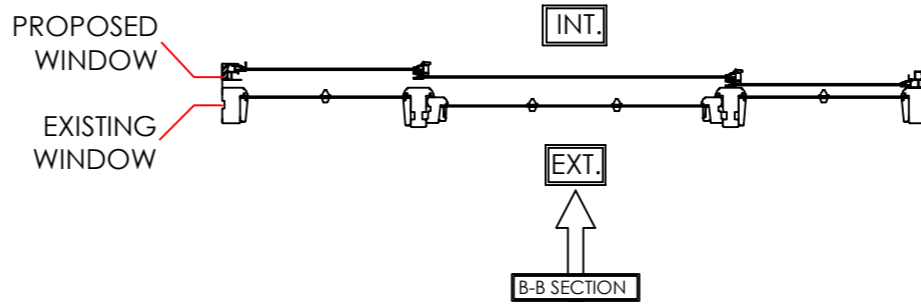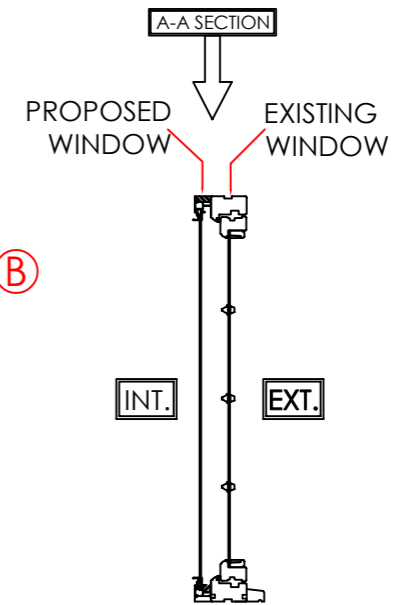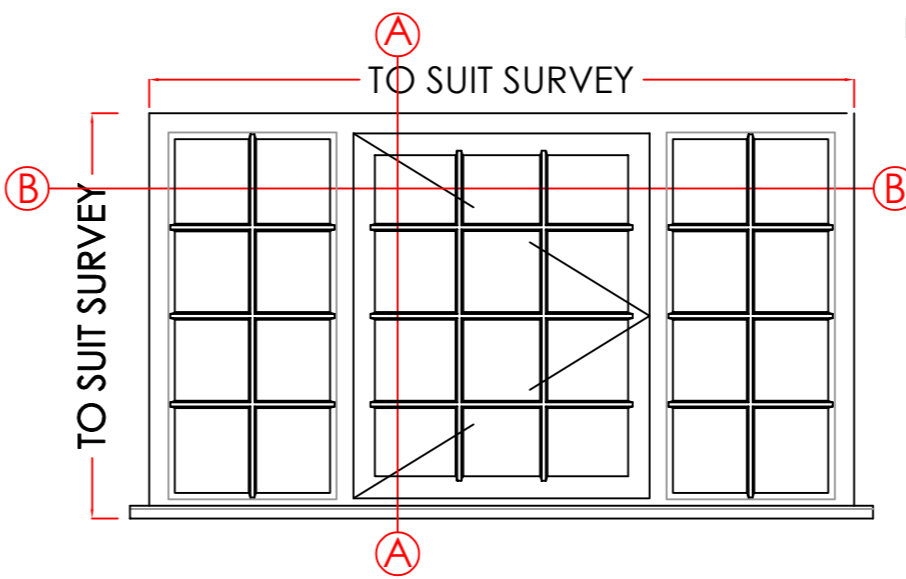

ITEM 14
MATERIAL - ALUMINIUM
INTERNAL & EXTERNAL COLOUR - WHITE
GLAZING - 4MM

3000
2800
2600
2400
2200
2000
1800
1600
1400
1200
1000
800
600
400
200
0

VIEWED EXTERNALLY

THESE DRAWINGS ARE THE PROPERTY OF ANGLIAN HOME IMPROVEMENTS AND MUST NOT BE USED, DISTRIBUTED, LOANED OR COPIED WITHOUT THE EXPRESS PERMISSION OF ANGLIAN HOME IMPROVEMENTS.

Scale - 1:20
(Produced on A3 Paper)
Sheet 6 Of 15

Drawers Initials.
SF

CONTRACT No.: 30341310

date: 22/11/2021

PROPOSED: WINDOW REPLACEMENT
AT: THE OLD FARM HOUSE
(INSTALLATION ADDRESS) THROXENBY
SCARBOROUGH
NORTH YORKSHIRE, YO12 5TD



Scale Bar 1:10 (mm)
0 200 400 600 800 1000 1200 1400 1600 1800 2000 2200 2400 2600 2800 3000

NYMNP





07/01/2022

PROPOSED

EXISTING

A-A SECTION

PROPOSED WINDOW EXISTING WINDOW

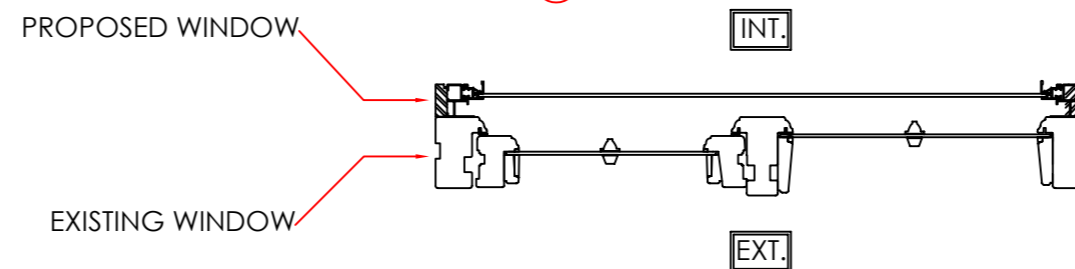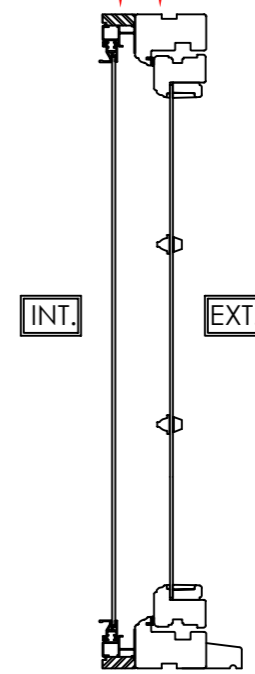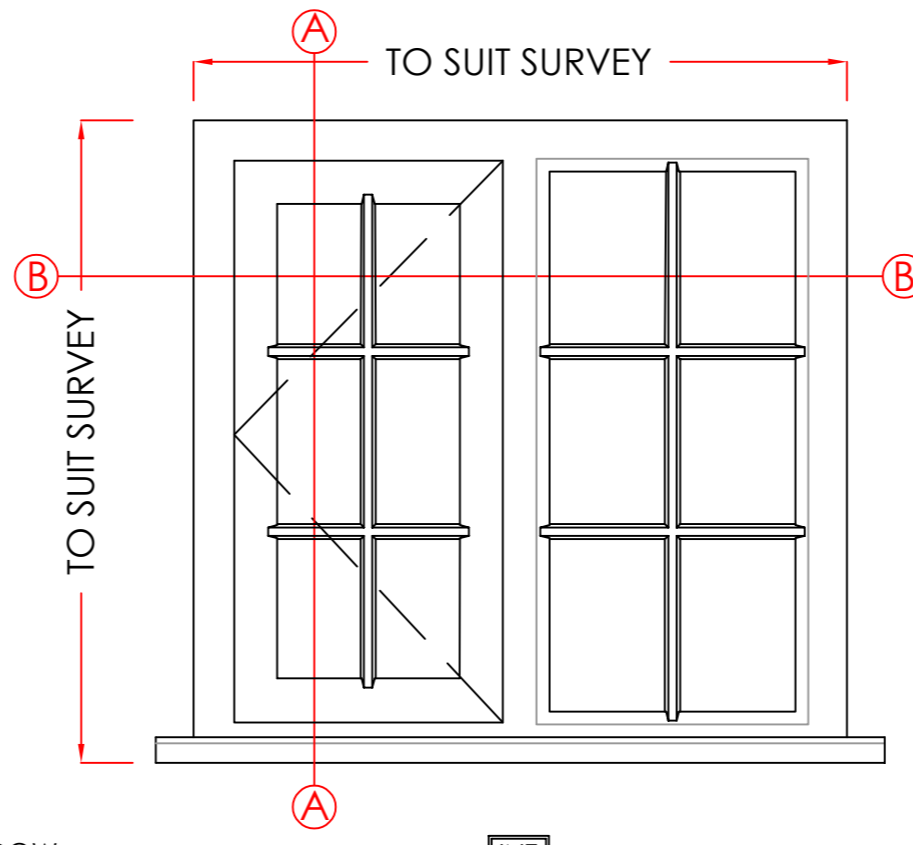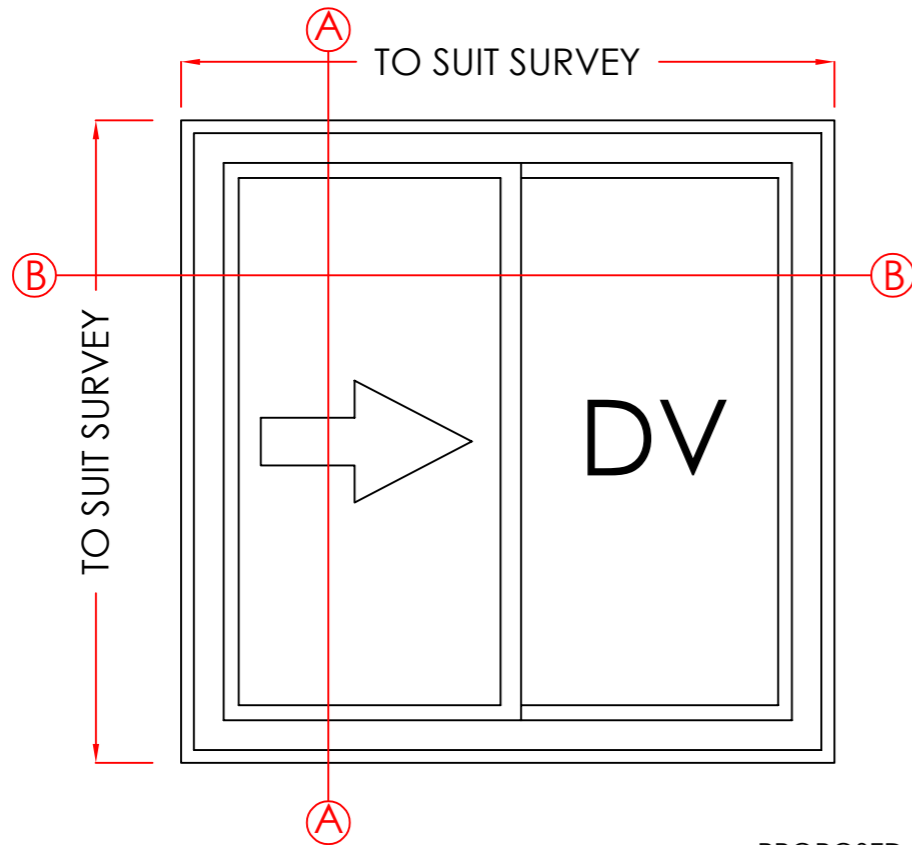

B-B SECTION

ITEM 15

MATERIAL - ALUMINIUM
INTERNAL & EXTERNAL COLOUR - WHITE
GLAZING - 4MM

CONTRACT No.: 30341310

date: 22/11/2021

VIEWED EXTERNALLY

THESE DRAWINGS ARE THE PROPERTY OF ANGLIAN HOME IMPROVEMENTS AND MUST NOT BE USED, DISTRIBUTED, LOANED OR COPIED WITHOUT THE EXPRESS PERMISSION OF ANGLIAN HOME IMPROVEMENTS.


Scale - 1:10
(Produced on A3 Paper)

Sheet 7 Of 15

Drawers Initials.




SF

PROPOSED: WINDOW REPLACEMENT
AT: THE OLD FARM HOUSE
(INSTALLATION ADDRESS) THROXENBY
SCARBOROUGH
NORTH YORKSHIRE, YO12 5TD

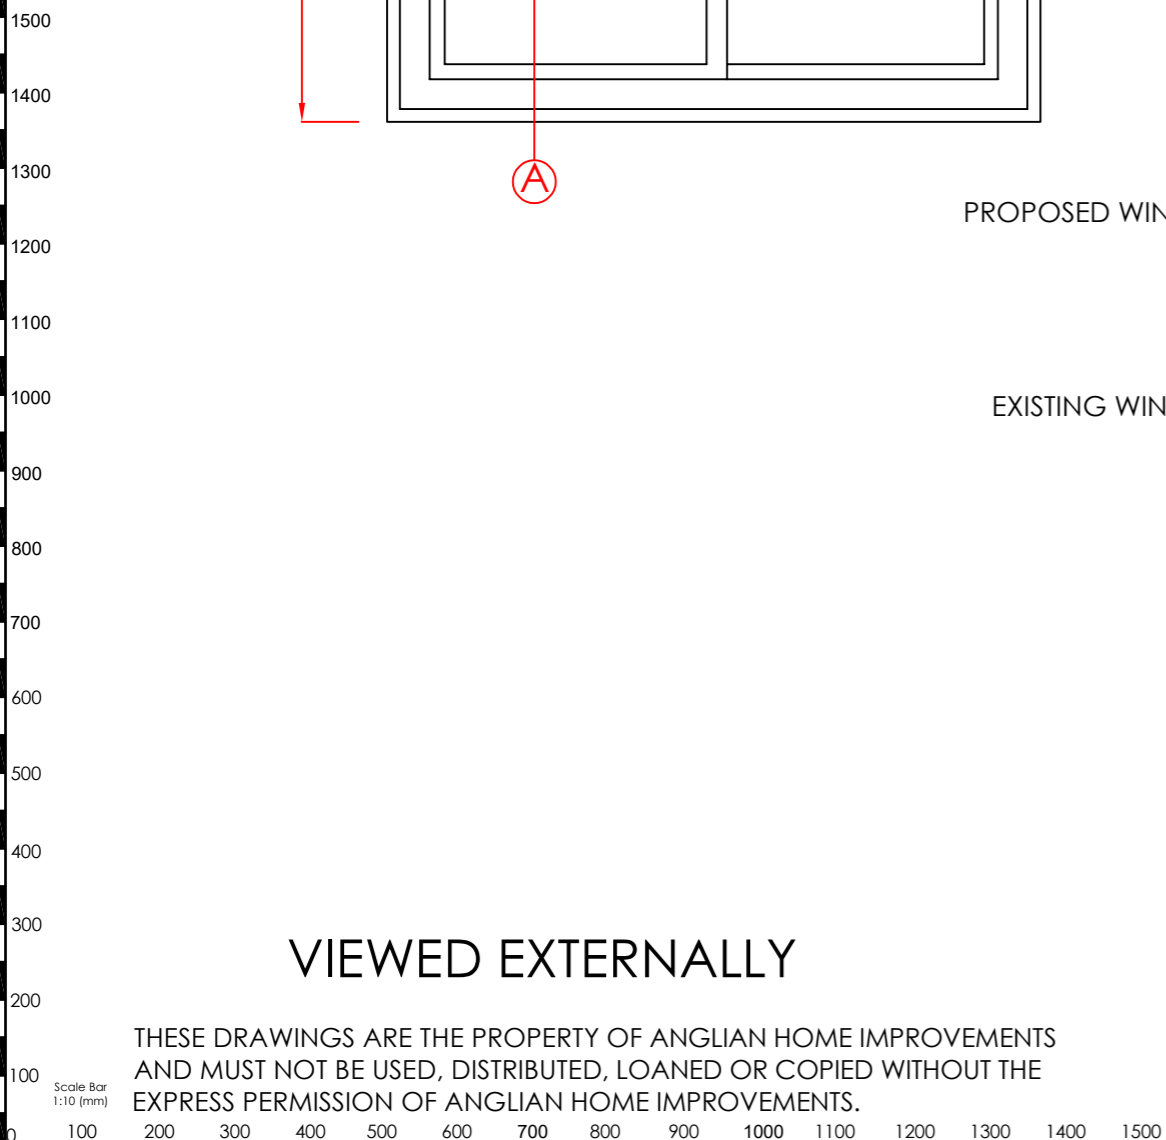

NYMNPA

07/01/2022

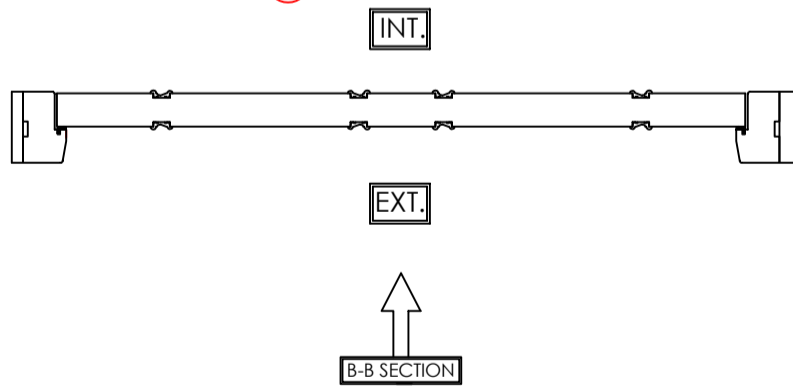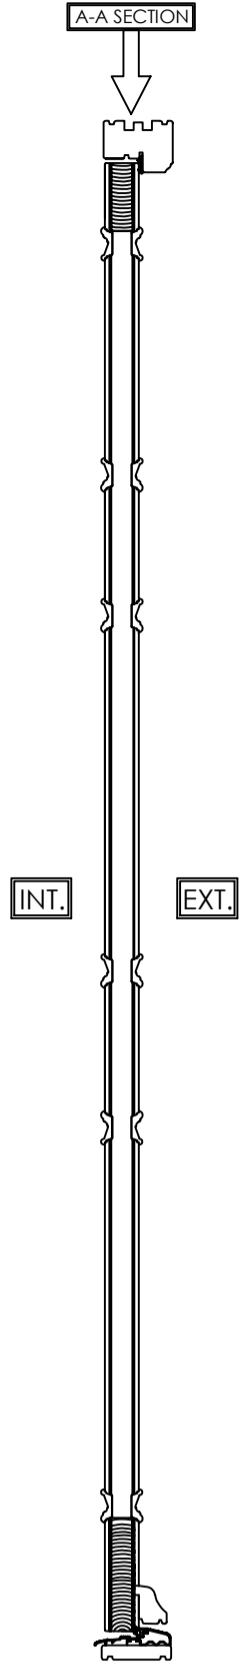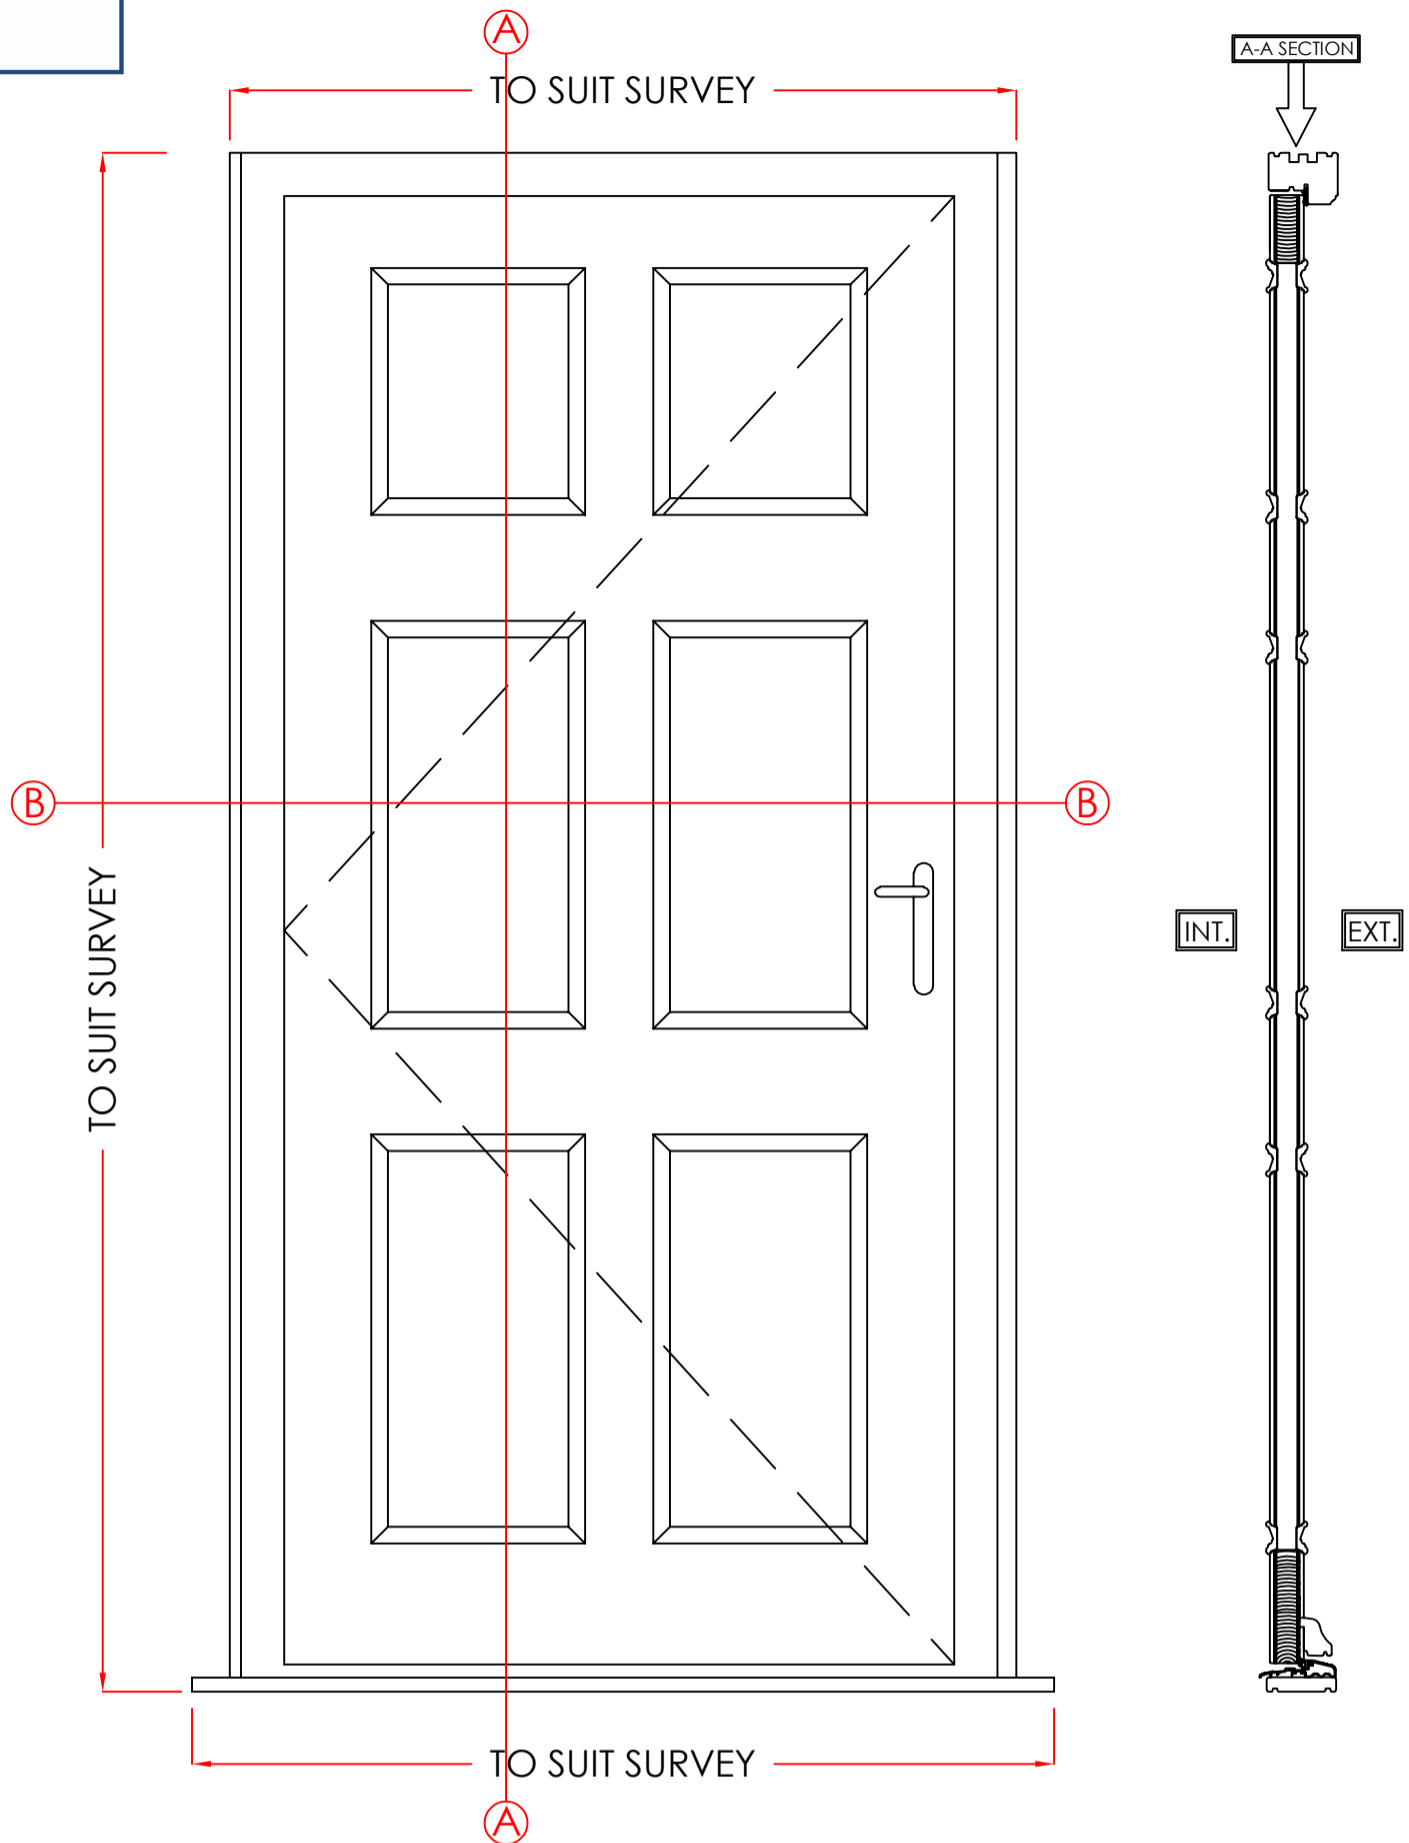

ITEM 16

MATERIAL - TIMBER
INTERNAL & EXTERNAL COLOUR - WHITE

Scale - 1:10
(Produced on A3 Paper)

Sheet 8 Of 15

Drawers Initials.

SF

CONTRACT No.: 30341310

date: 22/11/2021

PROPOSED: WINDOW REPLACEMENT
AT:
(INSTALLATION ADDRESS) THE OLD FARM HOUSE
THROXENBY
SCARBOROUGH
NORTH YORKSHIRE, YO12 5TD

VIEWED EXTERNALLY




THESE DRAWINGS ARE THE PROPERTY OF ANGLIAN HOME IMPROVEMENTS
AND MUST NOT BE USED, DISTRIBUTED, LOANED OR COPIED WITHOUT THE
EXPRESS PERMISSION OF ANGLIAN HOME IMPROVEMENTS.






Scale Bar
1:10(mm)

0 100 200 300 400 500 600 700 800 900 1000 1100 1200 1300

NYMNP
07/01/2022

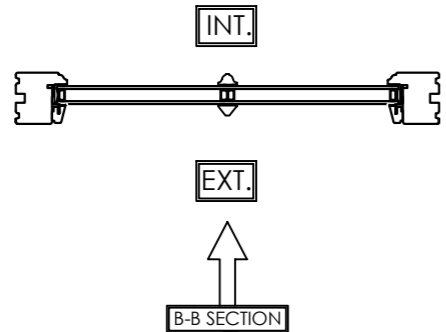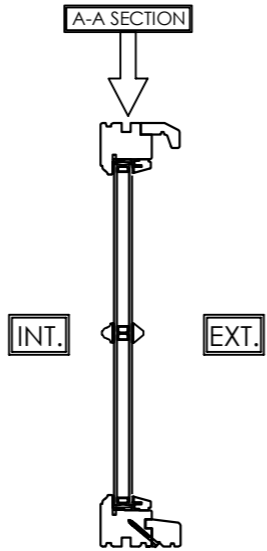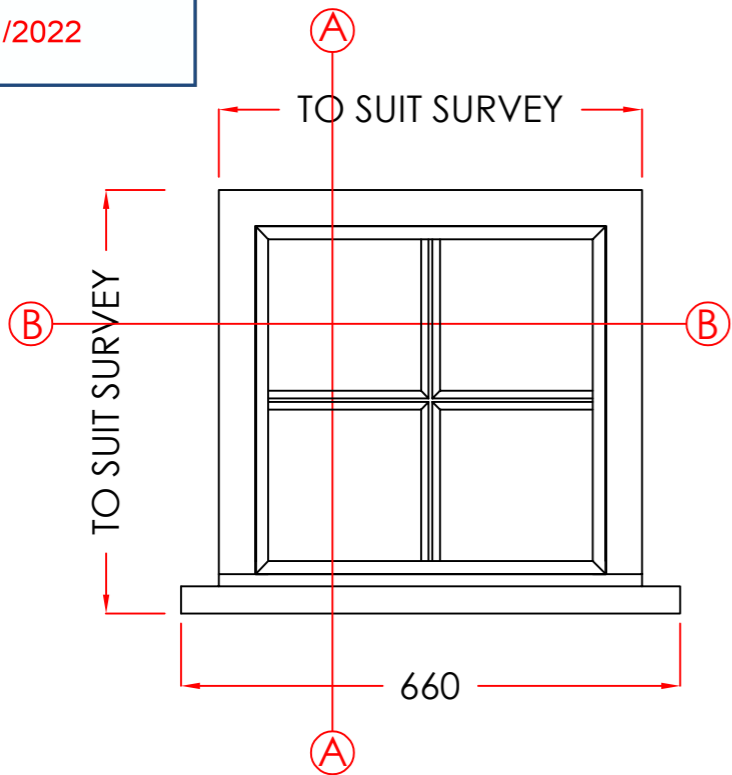

ITEM 17
MATERIAL - TIMBER
INTERNAL & EXTERNAL COLOUR - WHITE
GLAZING - 24MM SEALED UNITS

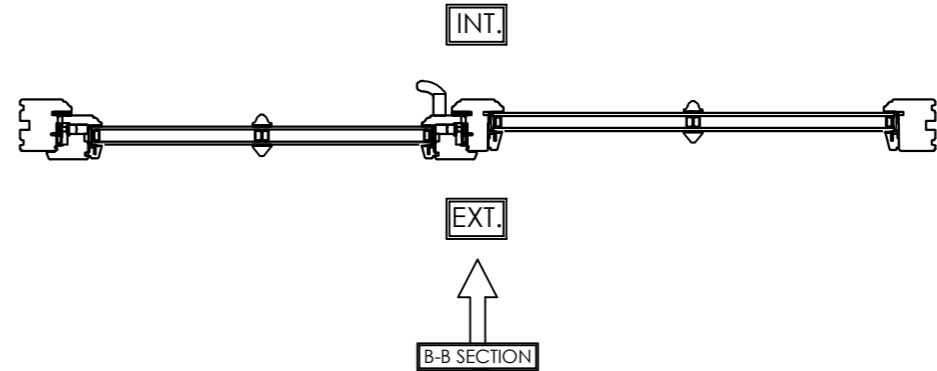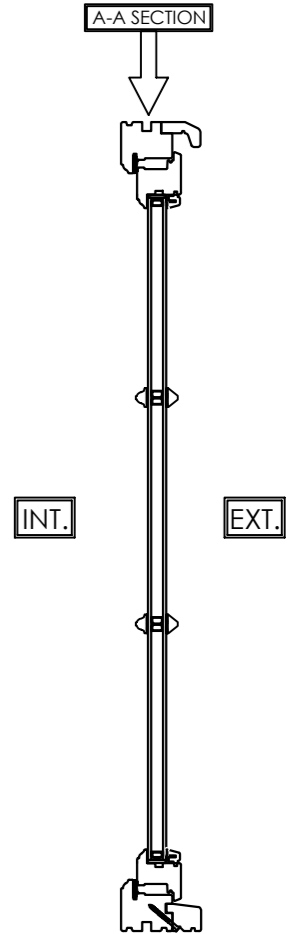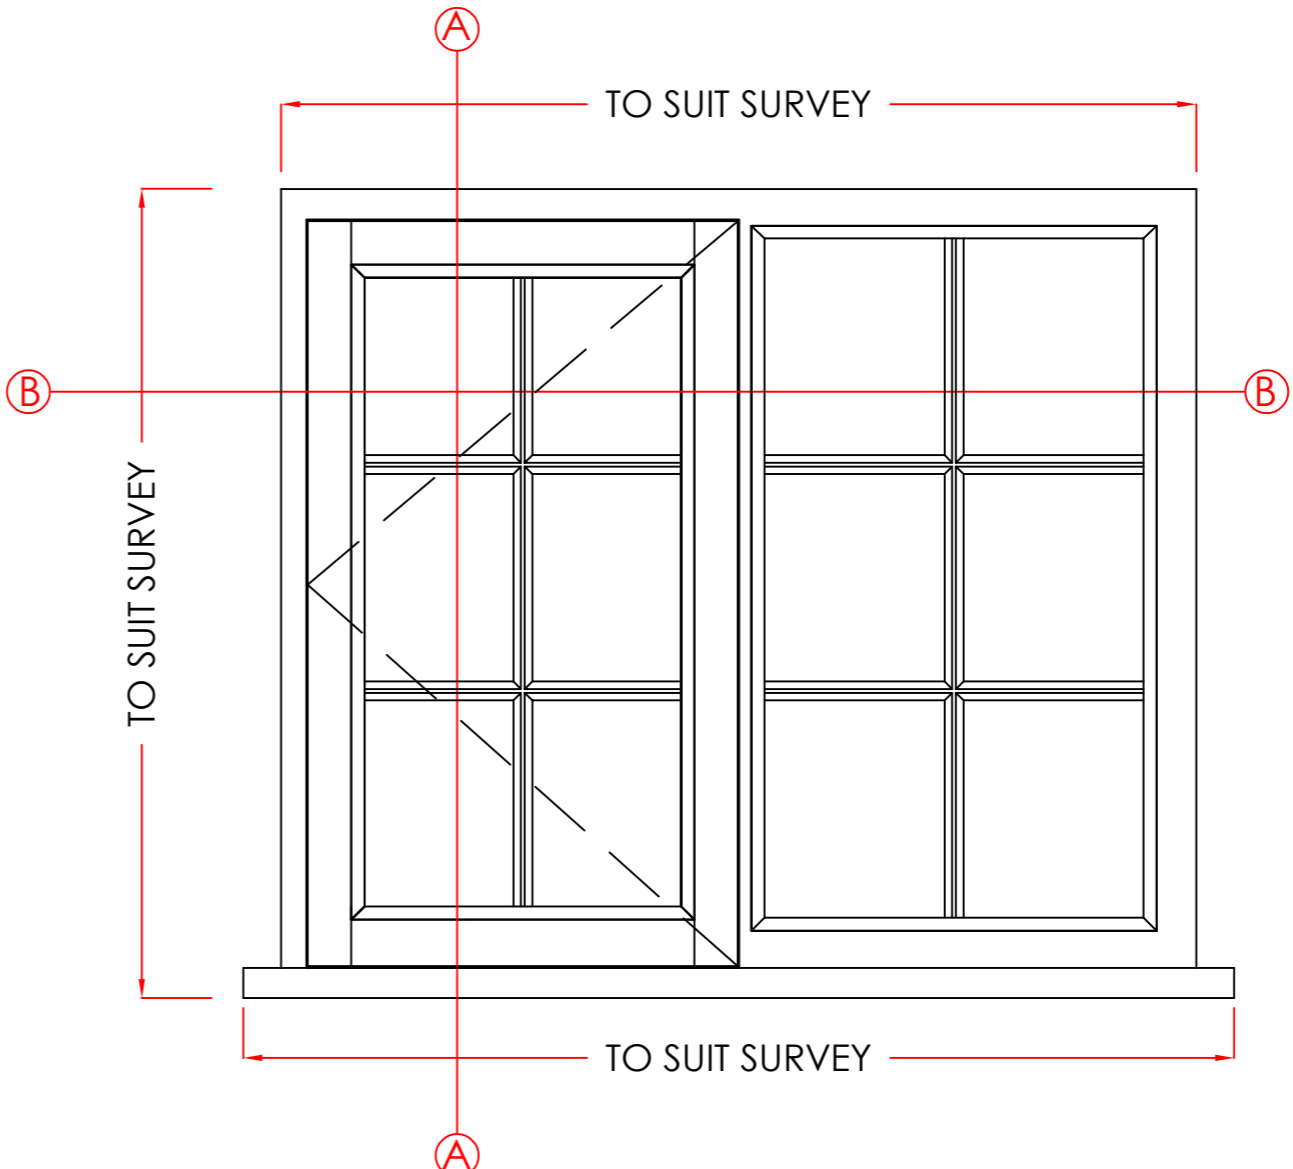

ITEM 18
MATERIAL - TIMBER
INTERNAL & EXTERNAL COLOUR - WHITE
GLAZING - 24MM SEALED UNITS

VIEWED EXTERNALLY

THESE DRAWINGS ARE THE PROPERTY OF ANGLIAN HOME IMPROVEMENTS AND MUST NOT BE USED, DISTRIBUTED, LOANED OR COPIED WITHOUT THE EXPRESS PERMISSION OF ANGLIAN HOME IMPROVEMENTS.



Scale - 1:10
(Produced on A3 Paper)
Sheet 9 Of 15

Drawers Initials:
SF



CONTRACT No.: 30341310 **date:** 22/11/2021

PROPOSED: WINDOW REPLACEMENT
AT: THE OLD FARM HOUSE
(INSTALLATION ADDRESS) THROXENBY
SCARBOROUGH
NORTH YORKSHIRE, YO12 5TD



NYMNPA

07/01/2022

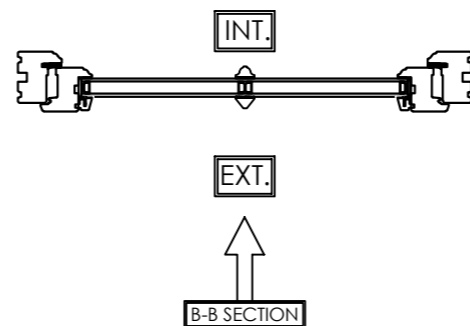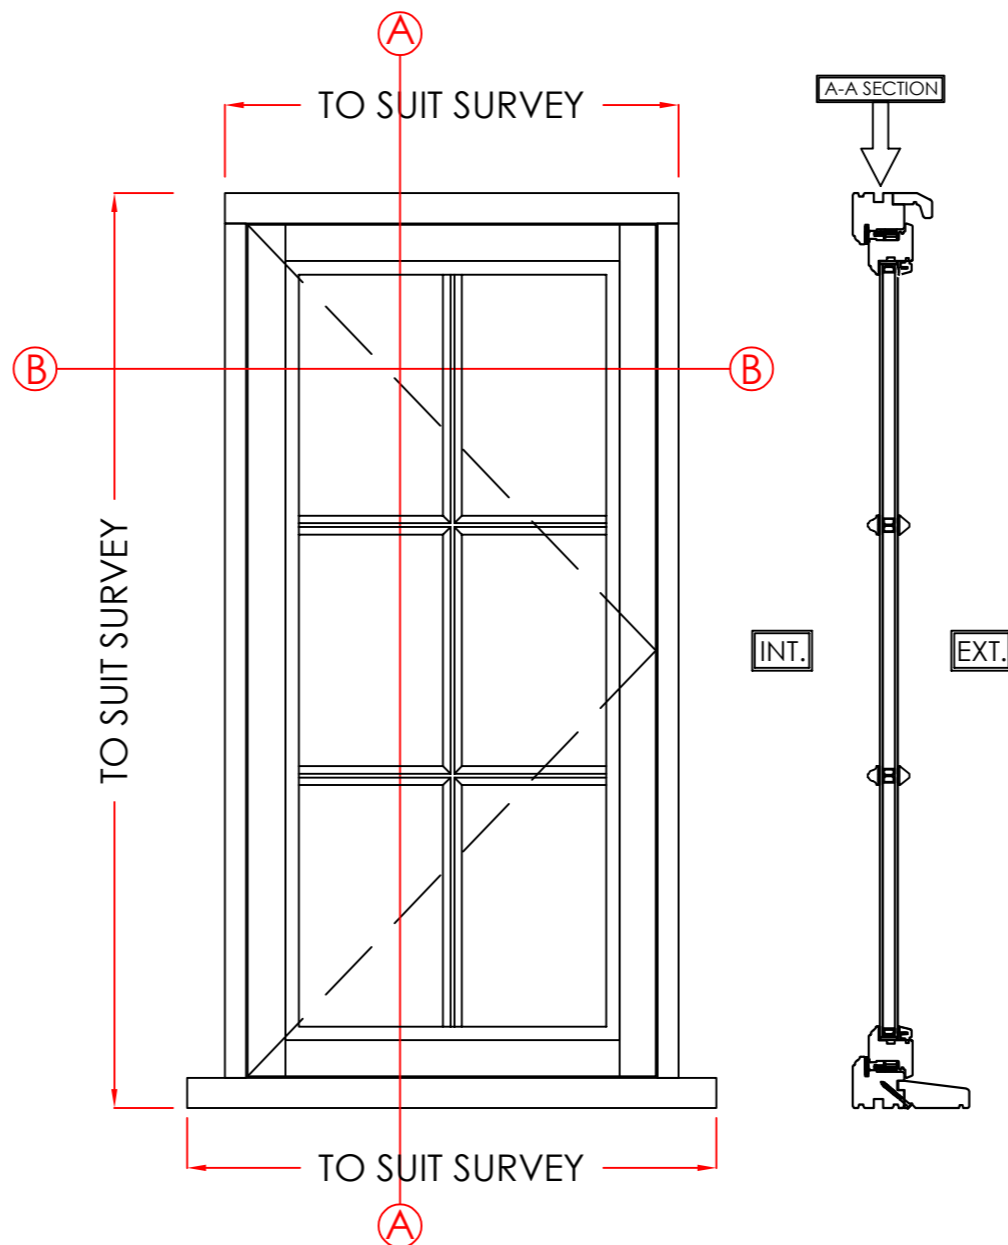

ITEM 19

MATERIAL - TIMBER
 INTERNAL & EXTERNAL COLOUR - WHITE
 GLAZING - 24MM SEALED UNITS

Scale - 1:10
 (Produced on A3 Paper)

Sheet 10 Of 15

Drawers Initials.
SF

CONTRACT No.: 30341310


date: 22/11/2021

PROPOSED: WINDOW REPLACEMENT
AT: THE OLD FARM HOUSE
(INSTALLATION ADDRESS) THROXENBY
 SCARBOROUGH
 NORTH YORKSHIRE, YO12 5TD




VIEWED EXTERNALLY

THESE DRAWINGS ARE THE PROPERTY OF ANGLIAN HOME IMPROVEMENTS
 AND MUST NOT BE USED, DISTRIBUTED, LOANED OR COPIED WITHOUT THE
 EXPRESS PERMISSION OF ANGLIAN HOME IMPROVEMENTS.

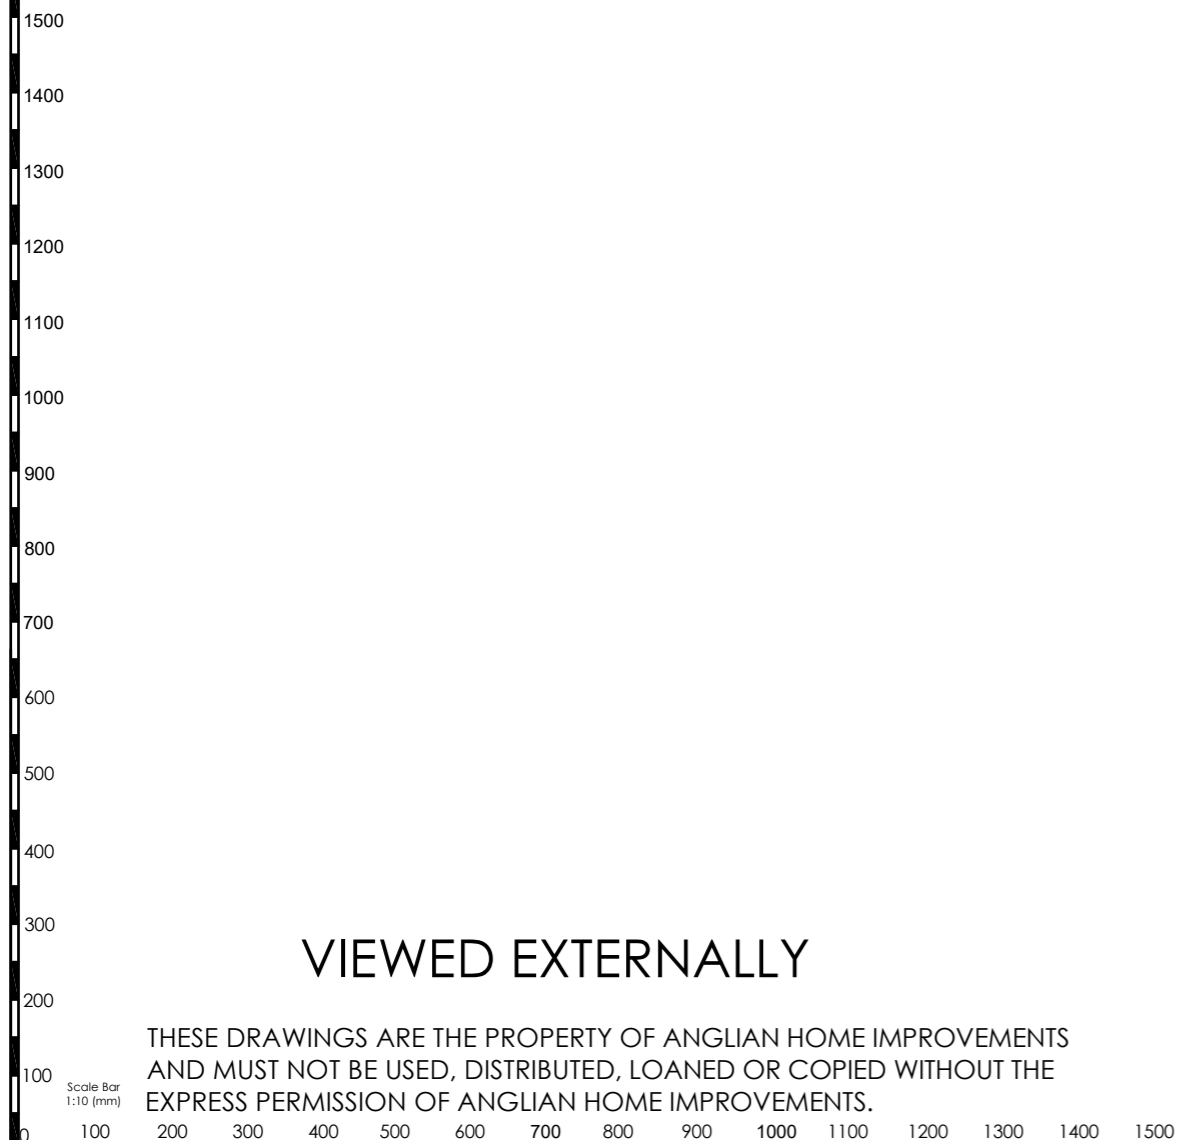


NYMNPA

07/01/2022

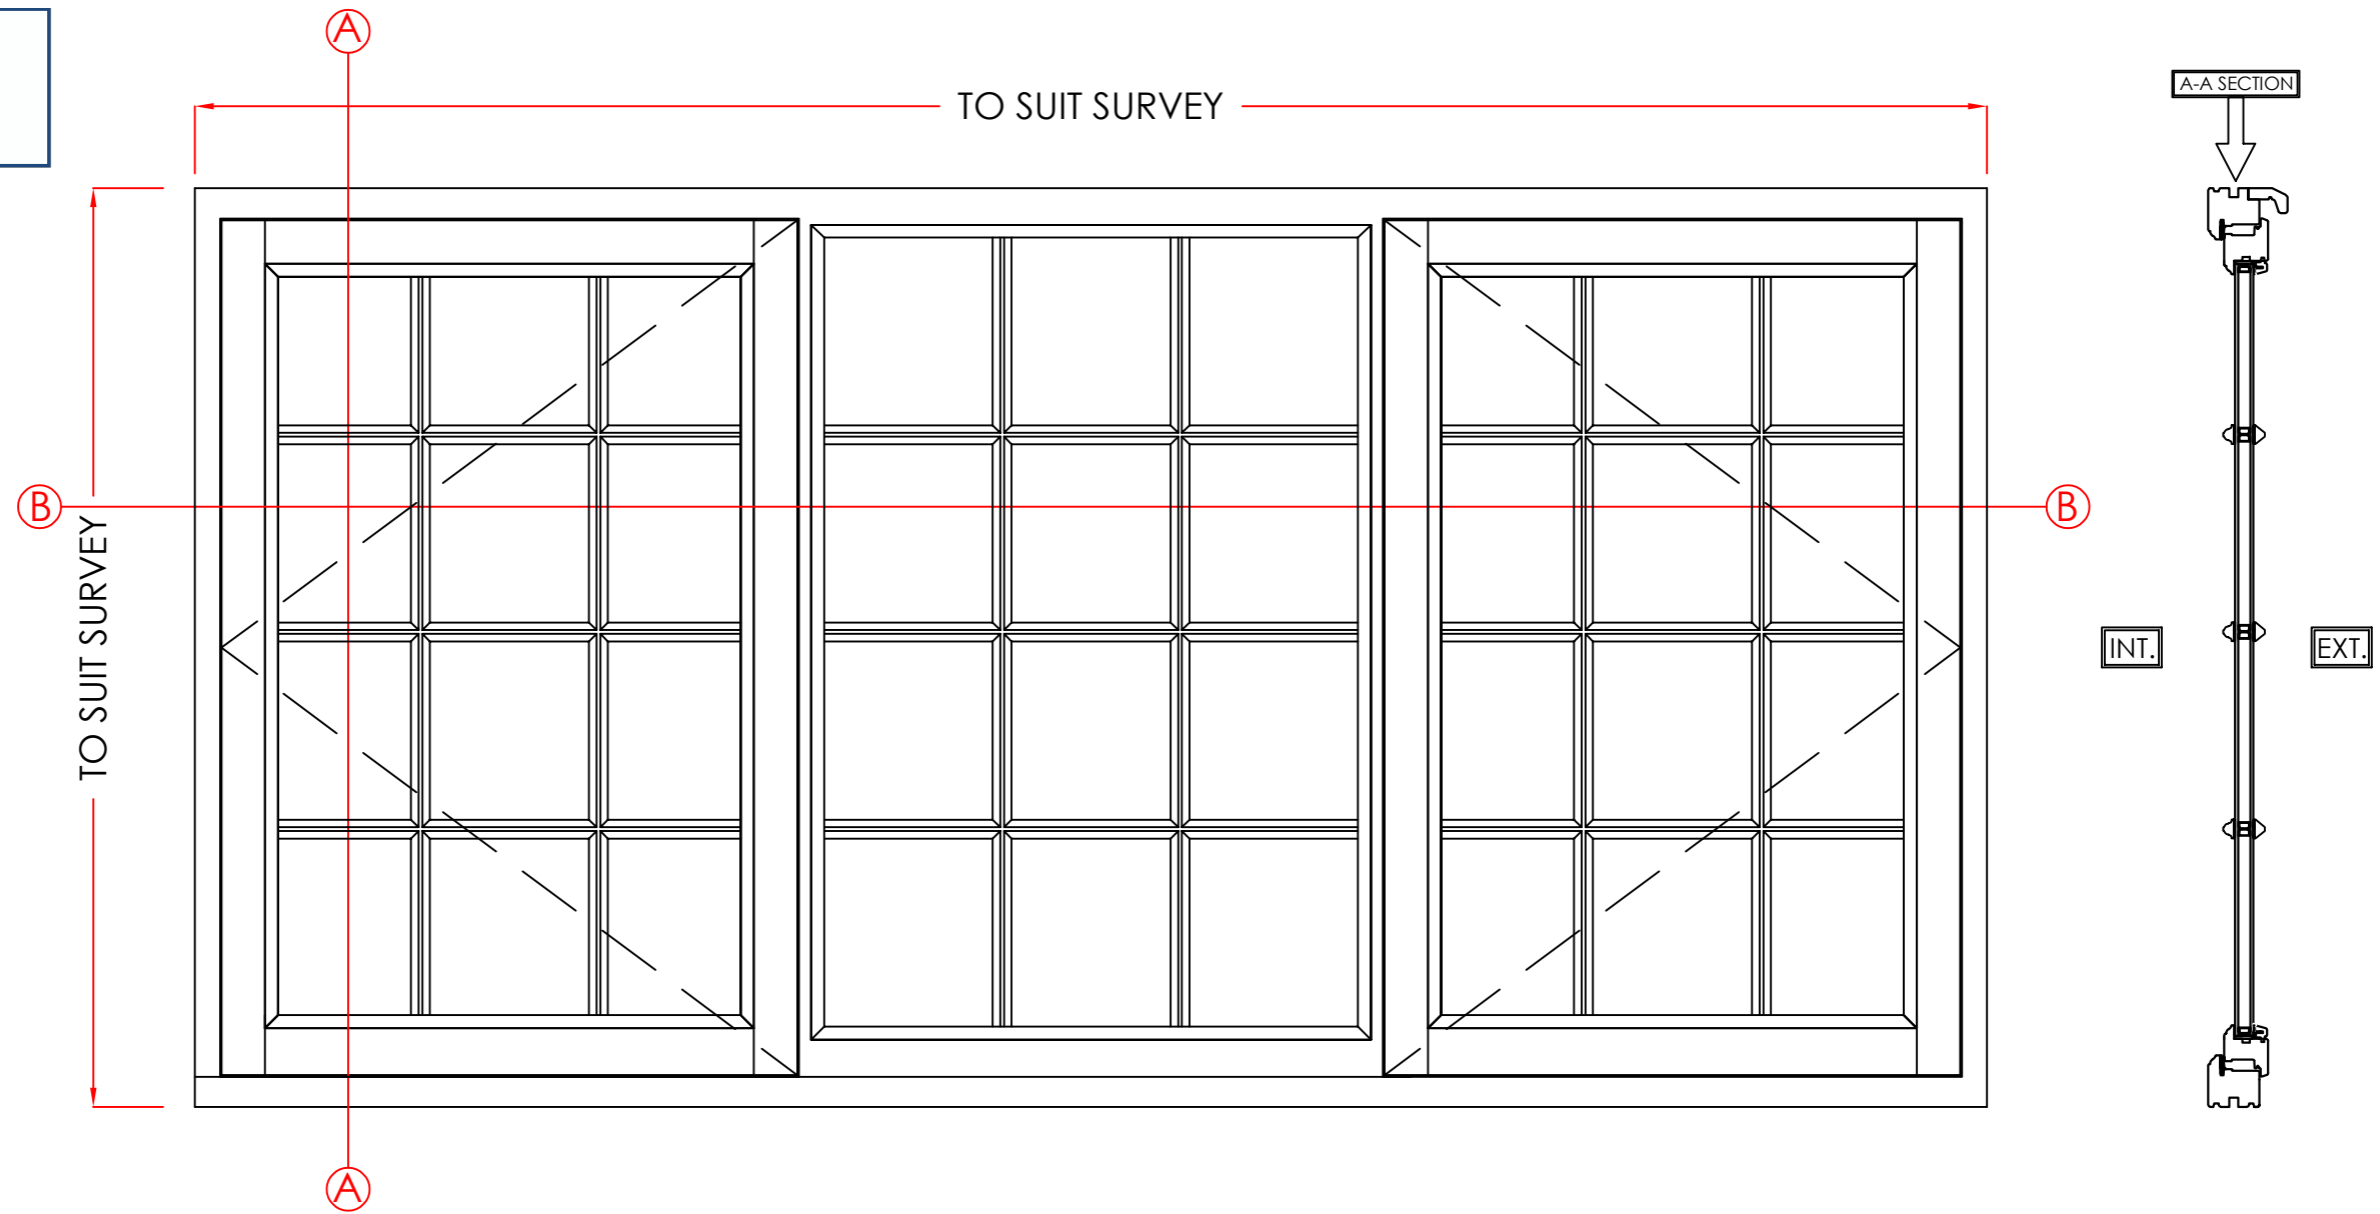


A-A SECTION

 

INT.

EXT.

INT.

 

EXT.

B-B SECTION

ITEM 20

MATERIAL - TIMBER
 INTERNAL & EXTERNAL COLOUR - WHITE
 GLAZING - 24MM SEALED UNITS

CONTRACT No.: 30341310

date: 22/11/2021

PROPOSED: WINDOW REPLACEMENT
 AT: THE OLD FARM HOUSE
(INSTALLATION ADDRESS) THROXENBY
 SCARBOROUGH
 NORTH YORKSHIRE, YO12 5TD


VIEWED EXTERNALLY

THESE DRAWINGS ARE THE PROPERTY OF ANGLIAN HOME IMPROVEMENTS
 AND MUST NOT BE USED, DISTRIBUTED, LOANED OR COPIED WITHOUT THE
 EXPRESS PERMISSION OF ANGLIAN HOME IMPROVEMENTS.

Scale - 1:10
 (Produced on A3 Paper)

Sheet 11 Of 15



Drawers Initials:
SF

 


Scale Bar
1:10 (mm)



1500
1400
1300
1200
1100
1000
900
800
700
600
500
400
300
200
100
0

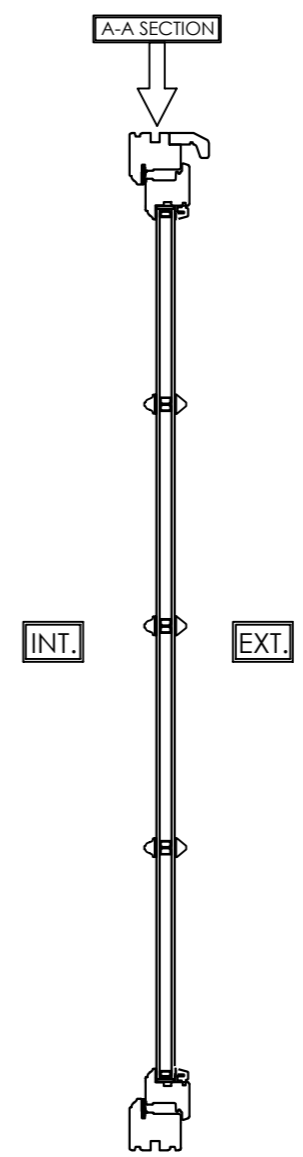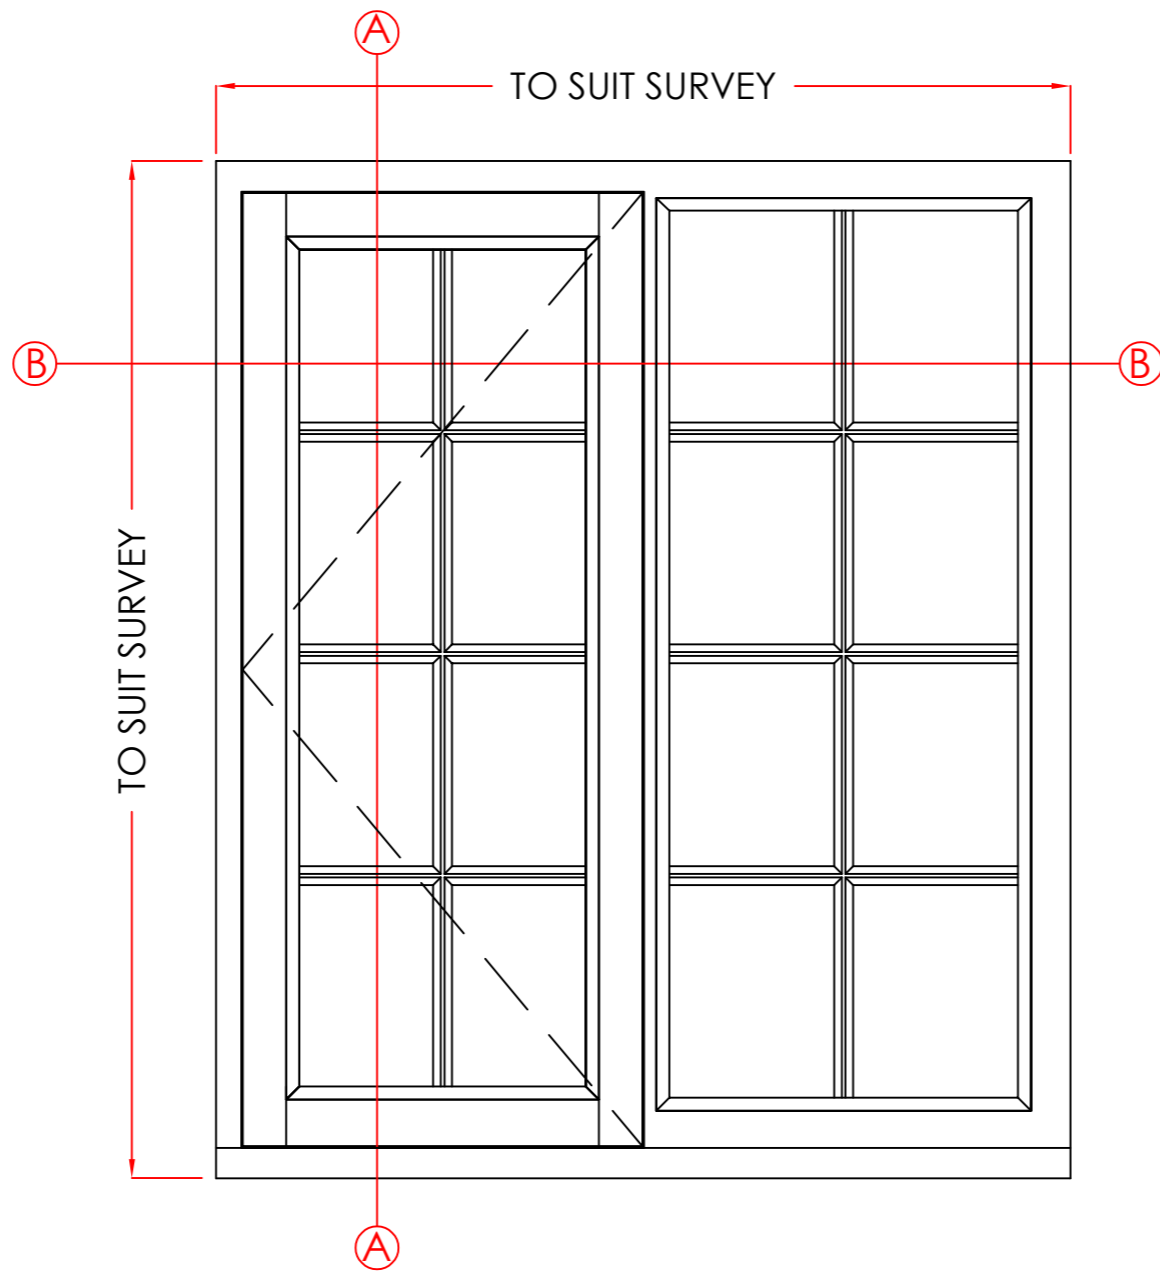

NYMNP
07/01/2022

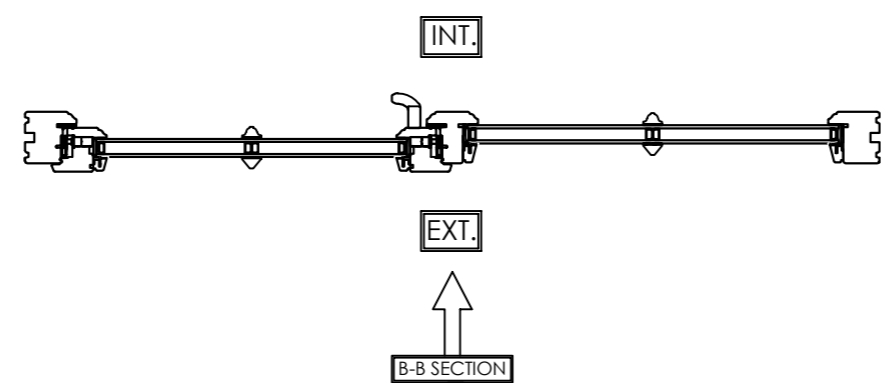

ITEM 21

MATERIAL - TIMBER
INTERNAL & EXTERNAL COLOUR - WHITE
GLAZING - 24MM SEALED UNITS

VIEWED EXTERNALLY

THESE DRAWINGS ARE THE PROPERTY OF ANGLIAN HOME IMPROVEMENTS AND MUST NOT BE USED, DISTRIBUTED, LOANED OR COPIED WITHOUT THE EXPRESS PERMISSION OF ANGLIAN HOME IMPROVEMENTS.

Scale - 1:10
(Produced on A3 Paper)
Sheet 12 Of 15

Drawers Initials:
SF

CONTRACT No.: 30341310

date: 22/11/2021



PROPOSED: WINDOW REPLACEMENT
AT: THE OLD FARM HOUSE
(INSTALLATION ADDRESS) THROXENBY
SCARBOROUGH
NORTH YORKSHIRE, YO12 5TD



Scale Bar 1:10 (mm)
0 100 200 300 400 500 600 700 800 900 1000 1100 1200 1300 1400 1500

NYMNPA

07/01/2022

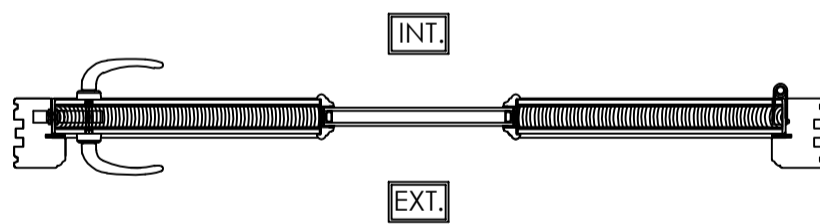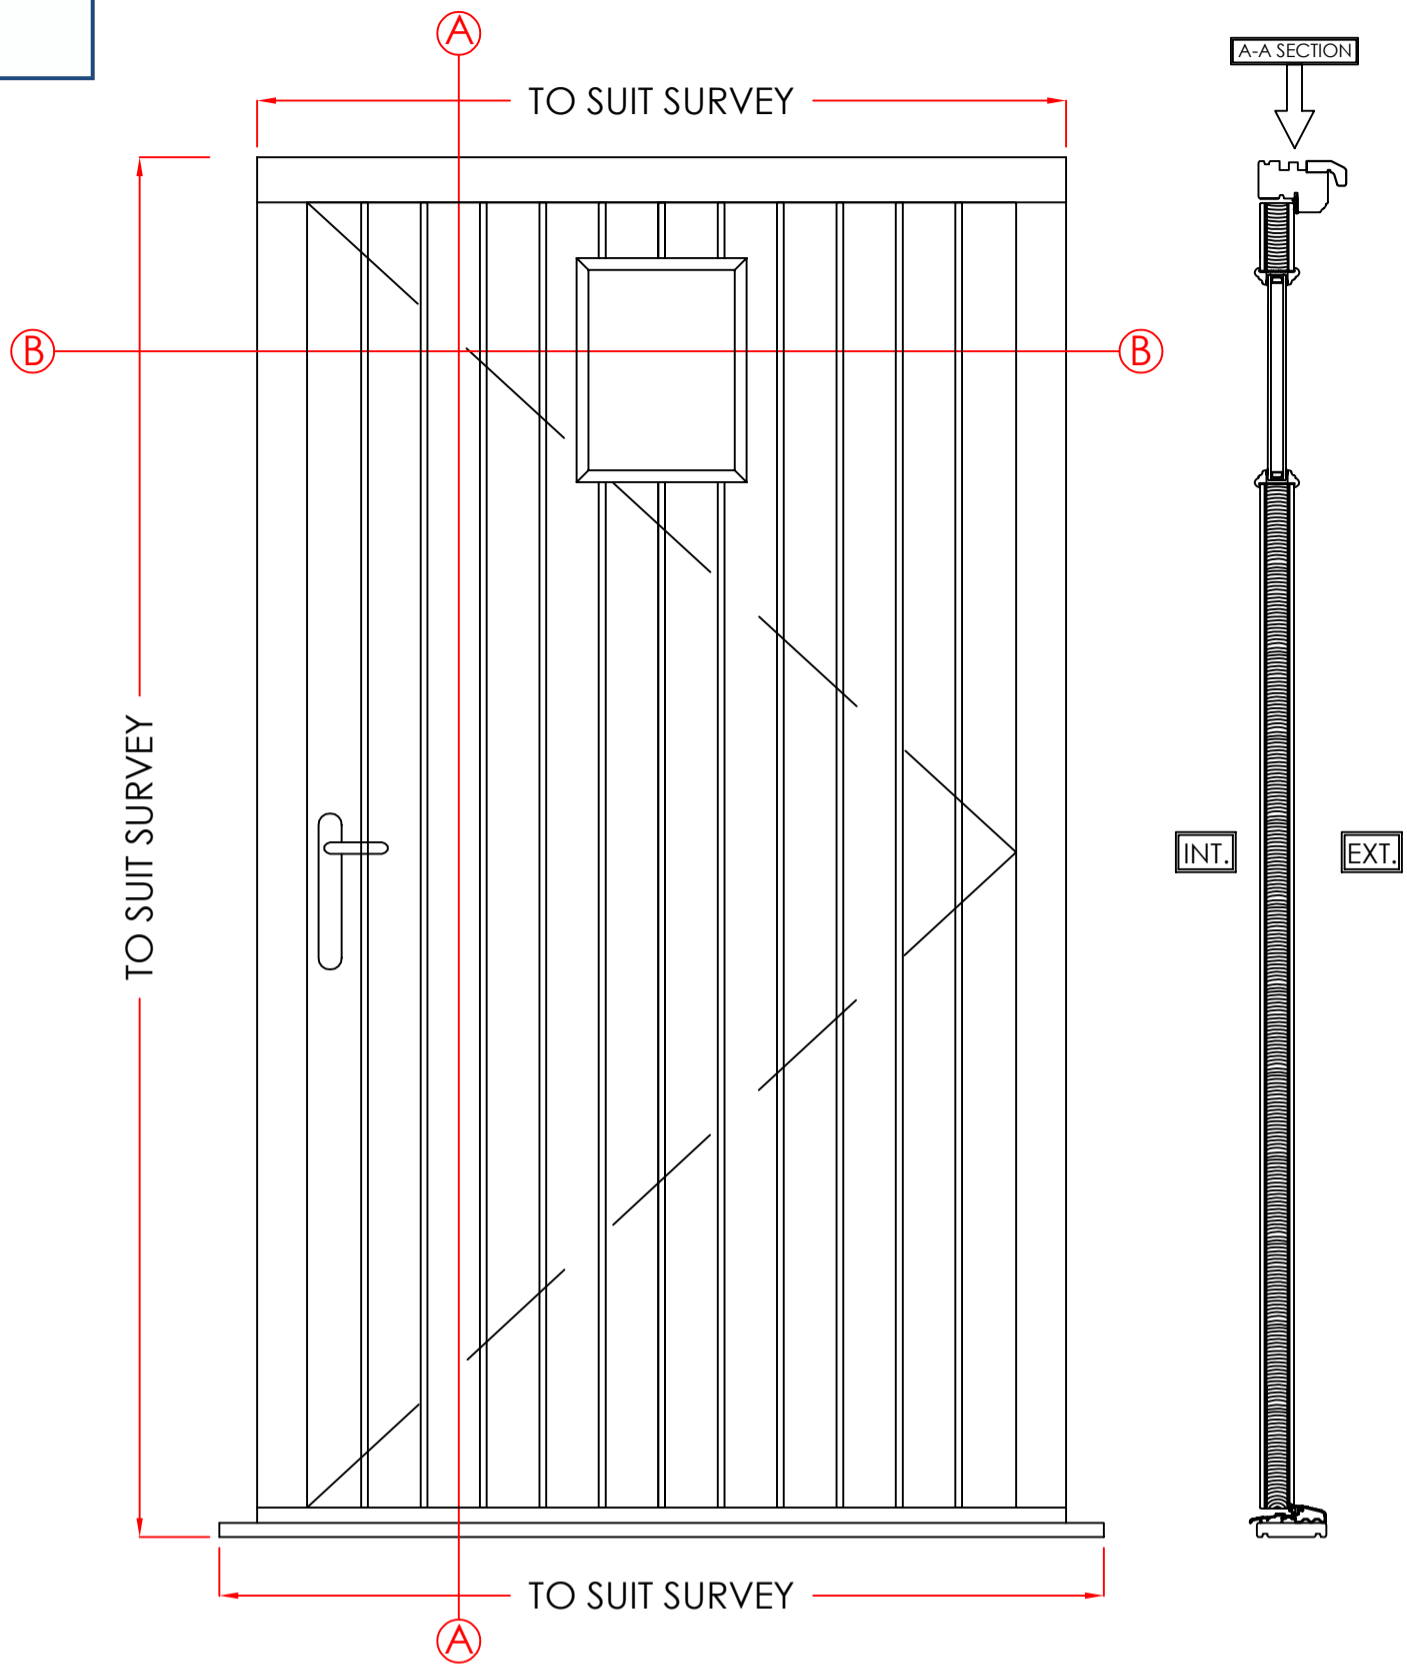

B-B SECTION

ITEM 22

MATERIAL - TIMBER
 INTERNAL & EXTERNAL COLOUR - WHITE
 GLAZING - 24MM SEALED UNITS

1300
1200
1100
1000
900
800
700
600
500
400
300
200
100
0

Scale - 1:10
 (Produced on A3 Paper)
 Sheet 13 Of 15

Drawers Initials.
SF

CONTRACT No.: 30341310

date: 22/11/2021


VIEWED EXTERNALLY

THESE DRAWINGS ARE THE PROPERTY OF ANGLIAN HOME IMPROVEMENTS
 AND MUST NOT BE USED, DISTRIBUTED, LOANED OR COPIED WITHOUT THE
 EXPRESS PERMISSION OF ANGLIAN HOME IMPROVEMENTS.

PROPOSED: WINDOW REPLACEMENT
AT: (INSTALLATION ADDRESS) THE OLD FARM HOUSE
 THROXENBY
 SCARBOROUGH
 NORTH YORKSHIRE, YO12 5TD



Scale Bar 1:10(mm)
 100 200 300 400 500 600 700 800 900 1000 1100 1200 1300

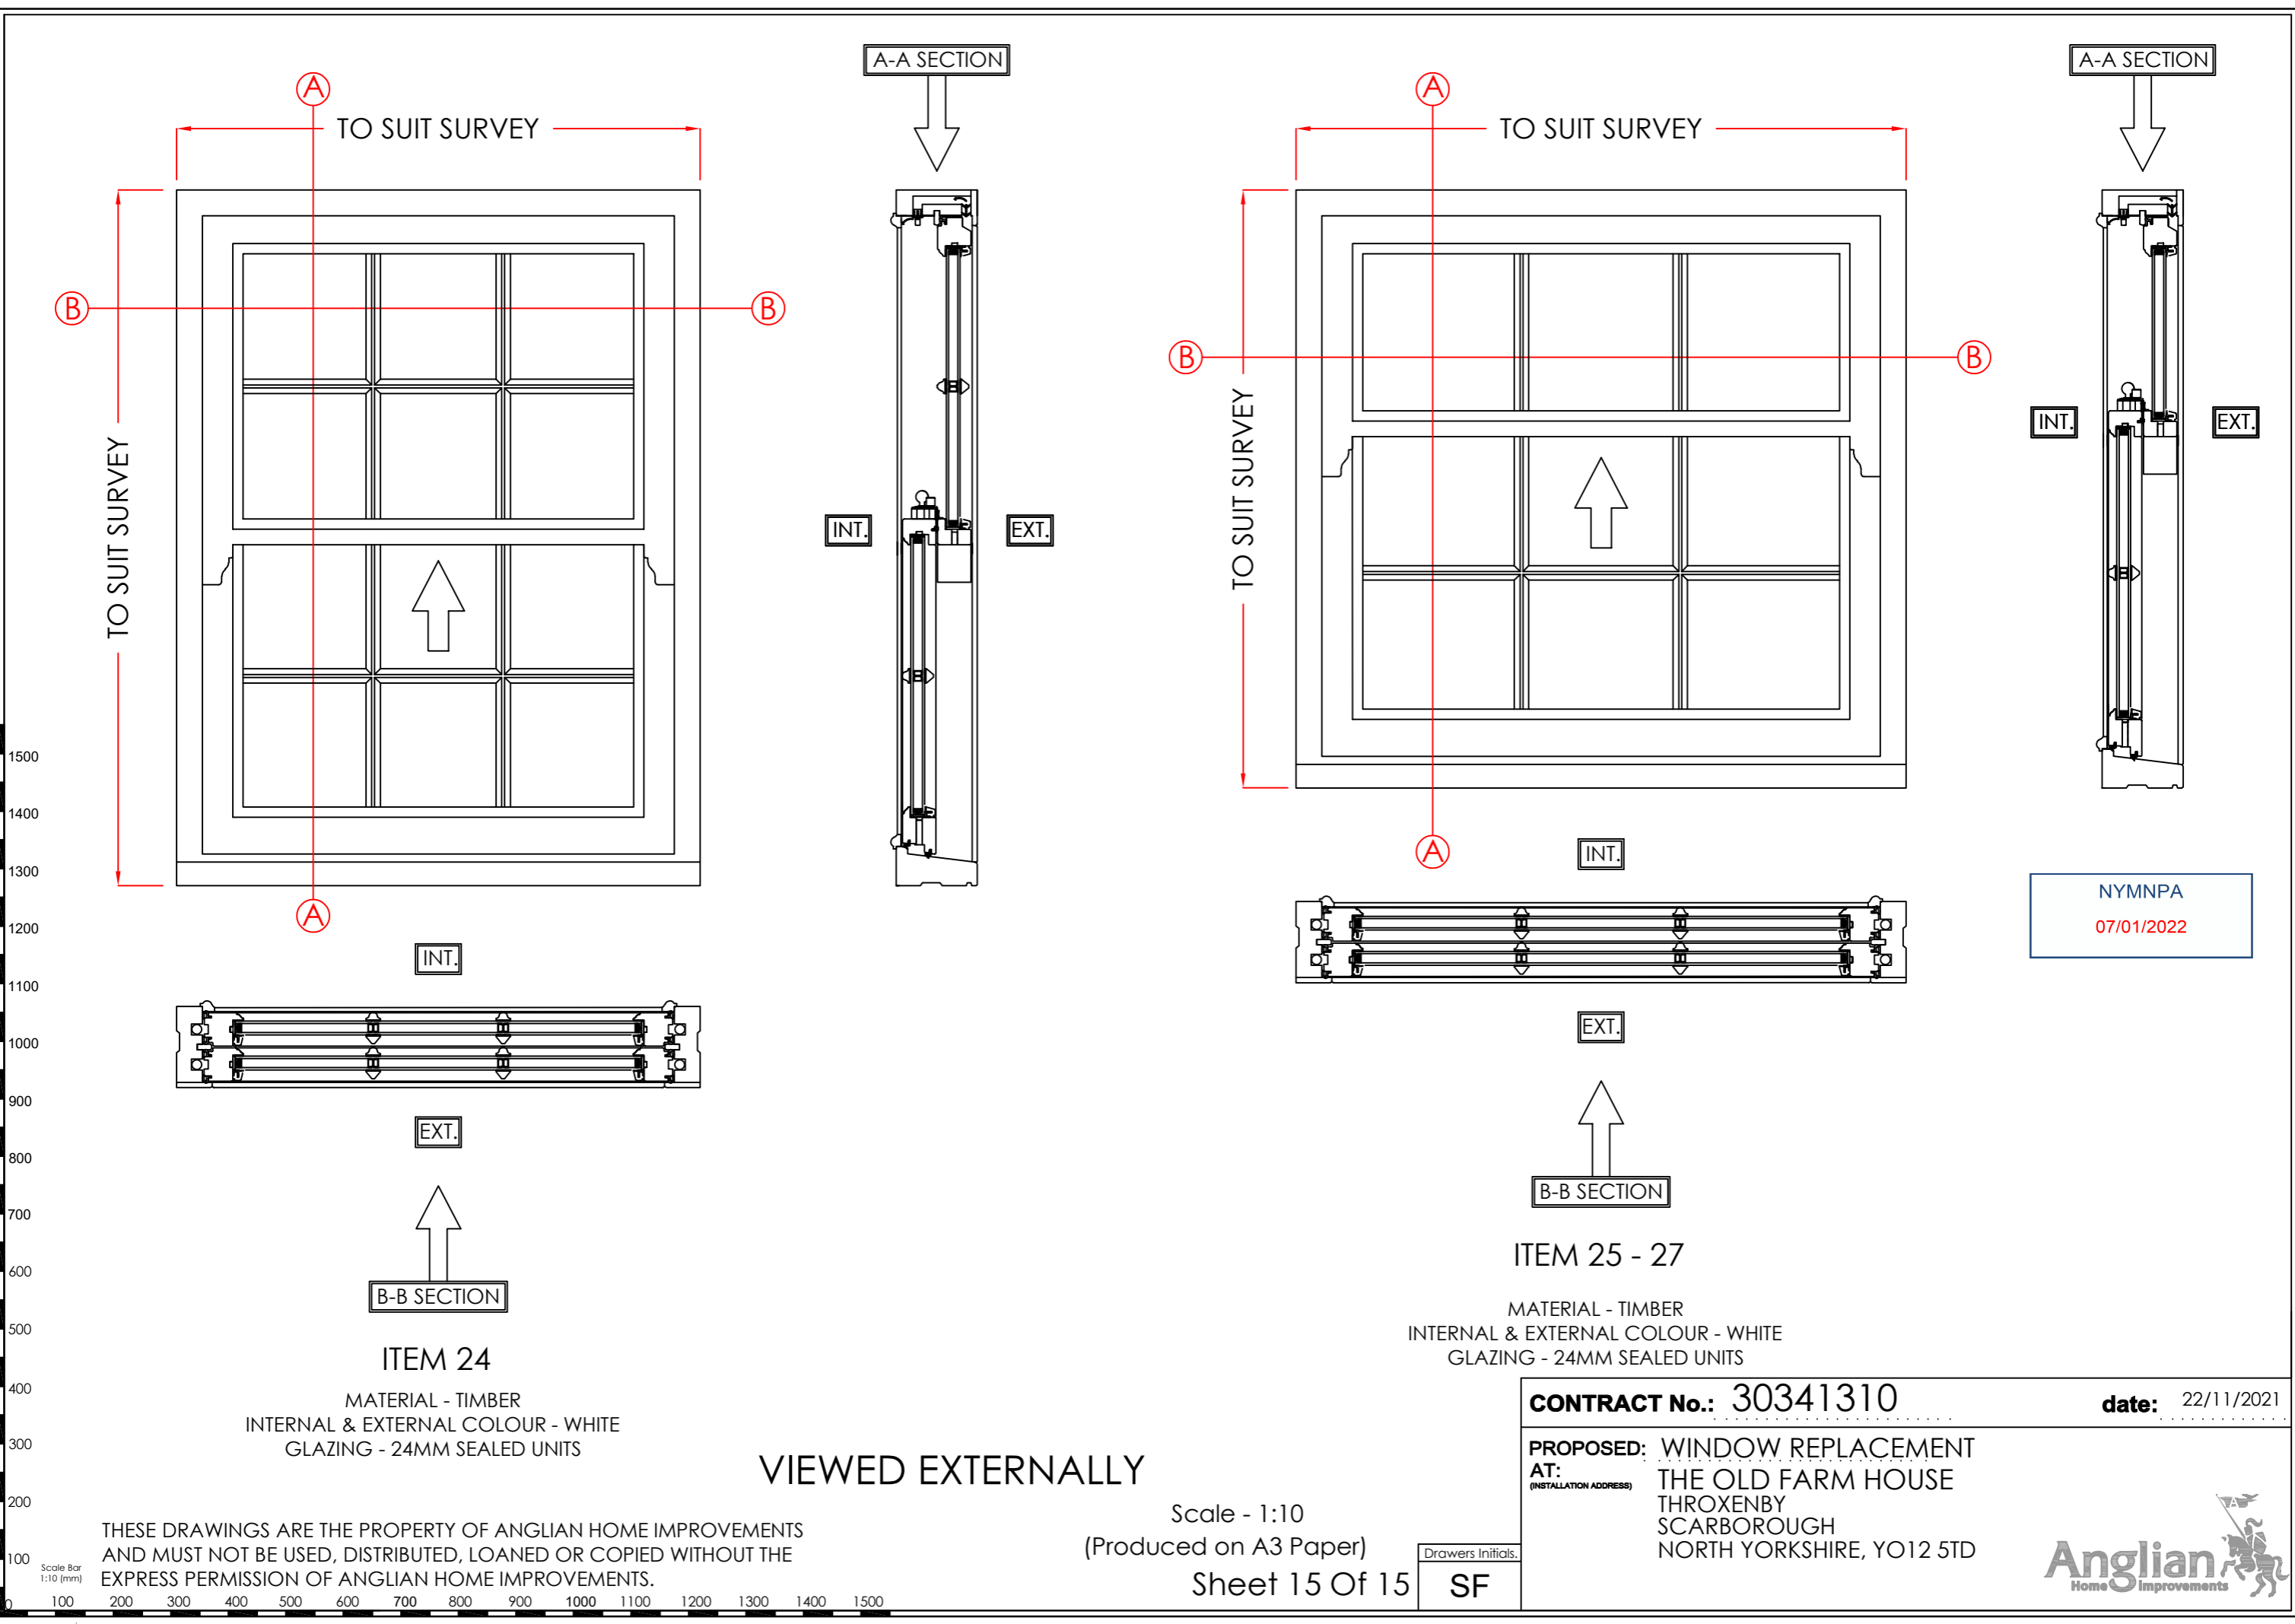

1500
1400
1300
1200
1100
1000
900
800
700
600
500
400
300
200
100
0

Scale Bar
1:10 (mm)

THESE DRAWINGS ARE THE PROPERTY OF ANGLIAN HOME IMPROVEMENTS AND MUST NOT BE USED, DISTRIBUTED, LOANED OR COPIED WITHOUT THE EXPRESS PERMISSION OF ANGLIAN HOME IMPROVEMENTS.

ITEM 24
MATERIAL - TIMBER
INTERNAL & EXTERNAL COLOUR - WHITE
GLAZING - 24MM SEALED UNITS

VIEWED EXTERNALLY

Scale - 1:10
(Produced on A3 Paper)
Sheet 15 Of 15

Drawers Initials.
SF

ITEM 25 - 27

MATERIAL - TIMBER
INTERNAL & EXTERNAL COLOUR - WHITE
GLAZING - 24MM SEALED UNITS

CONTRACT No.: 30341310

date: 22/11/2021

PROPOSED: WINDOW REPLACEMENT
AT: THE OLD FARM HOUSE
(INSTALLATION ADDRESS) THROXENBY
SCARBOROUGH
NORTH YORKSHIRE, YO12 5TD

NYMNPA
07/01/2022

