




Susannah Hill Cottage
Browside
Ravenscar
YO13 0NH

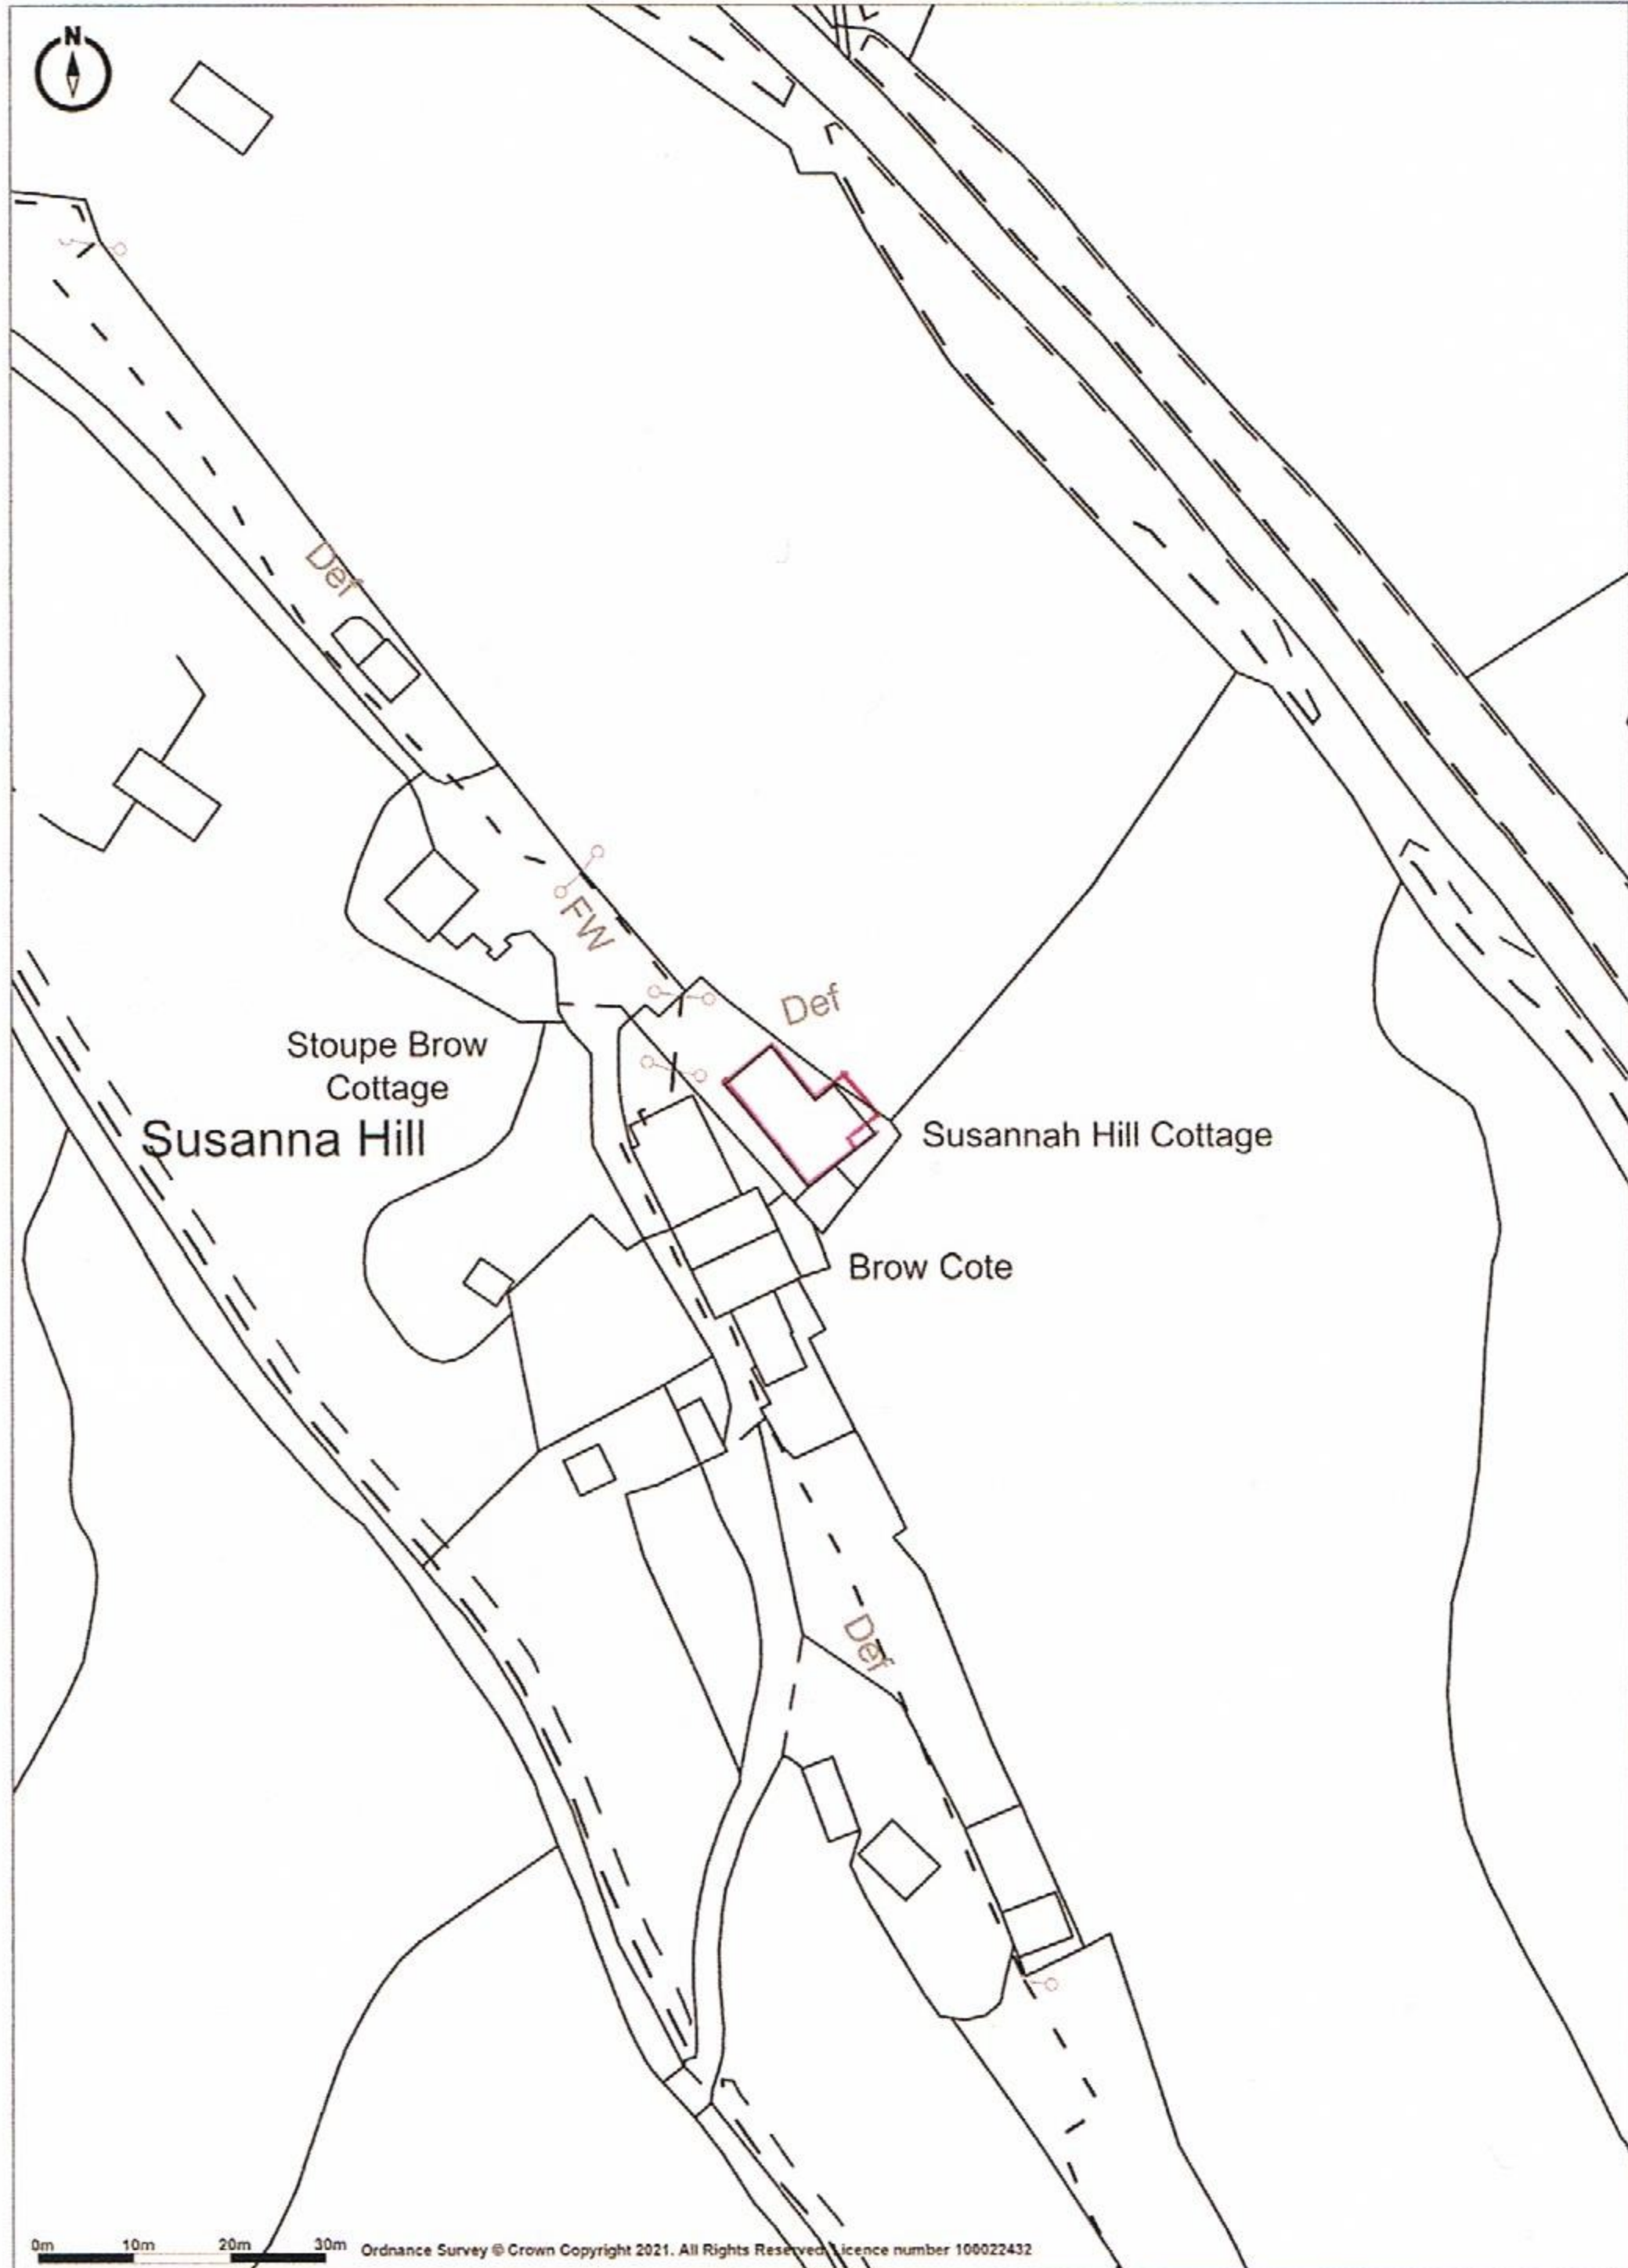

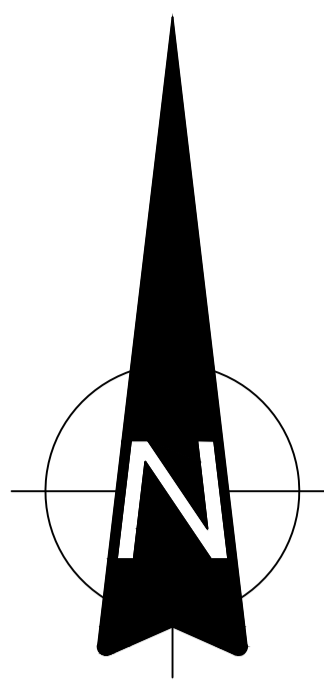


52.0831.03

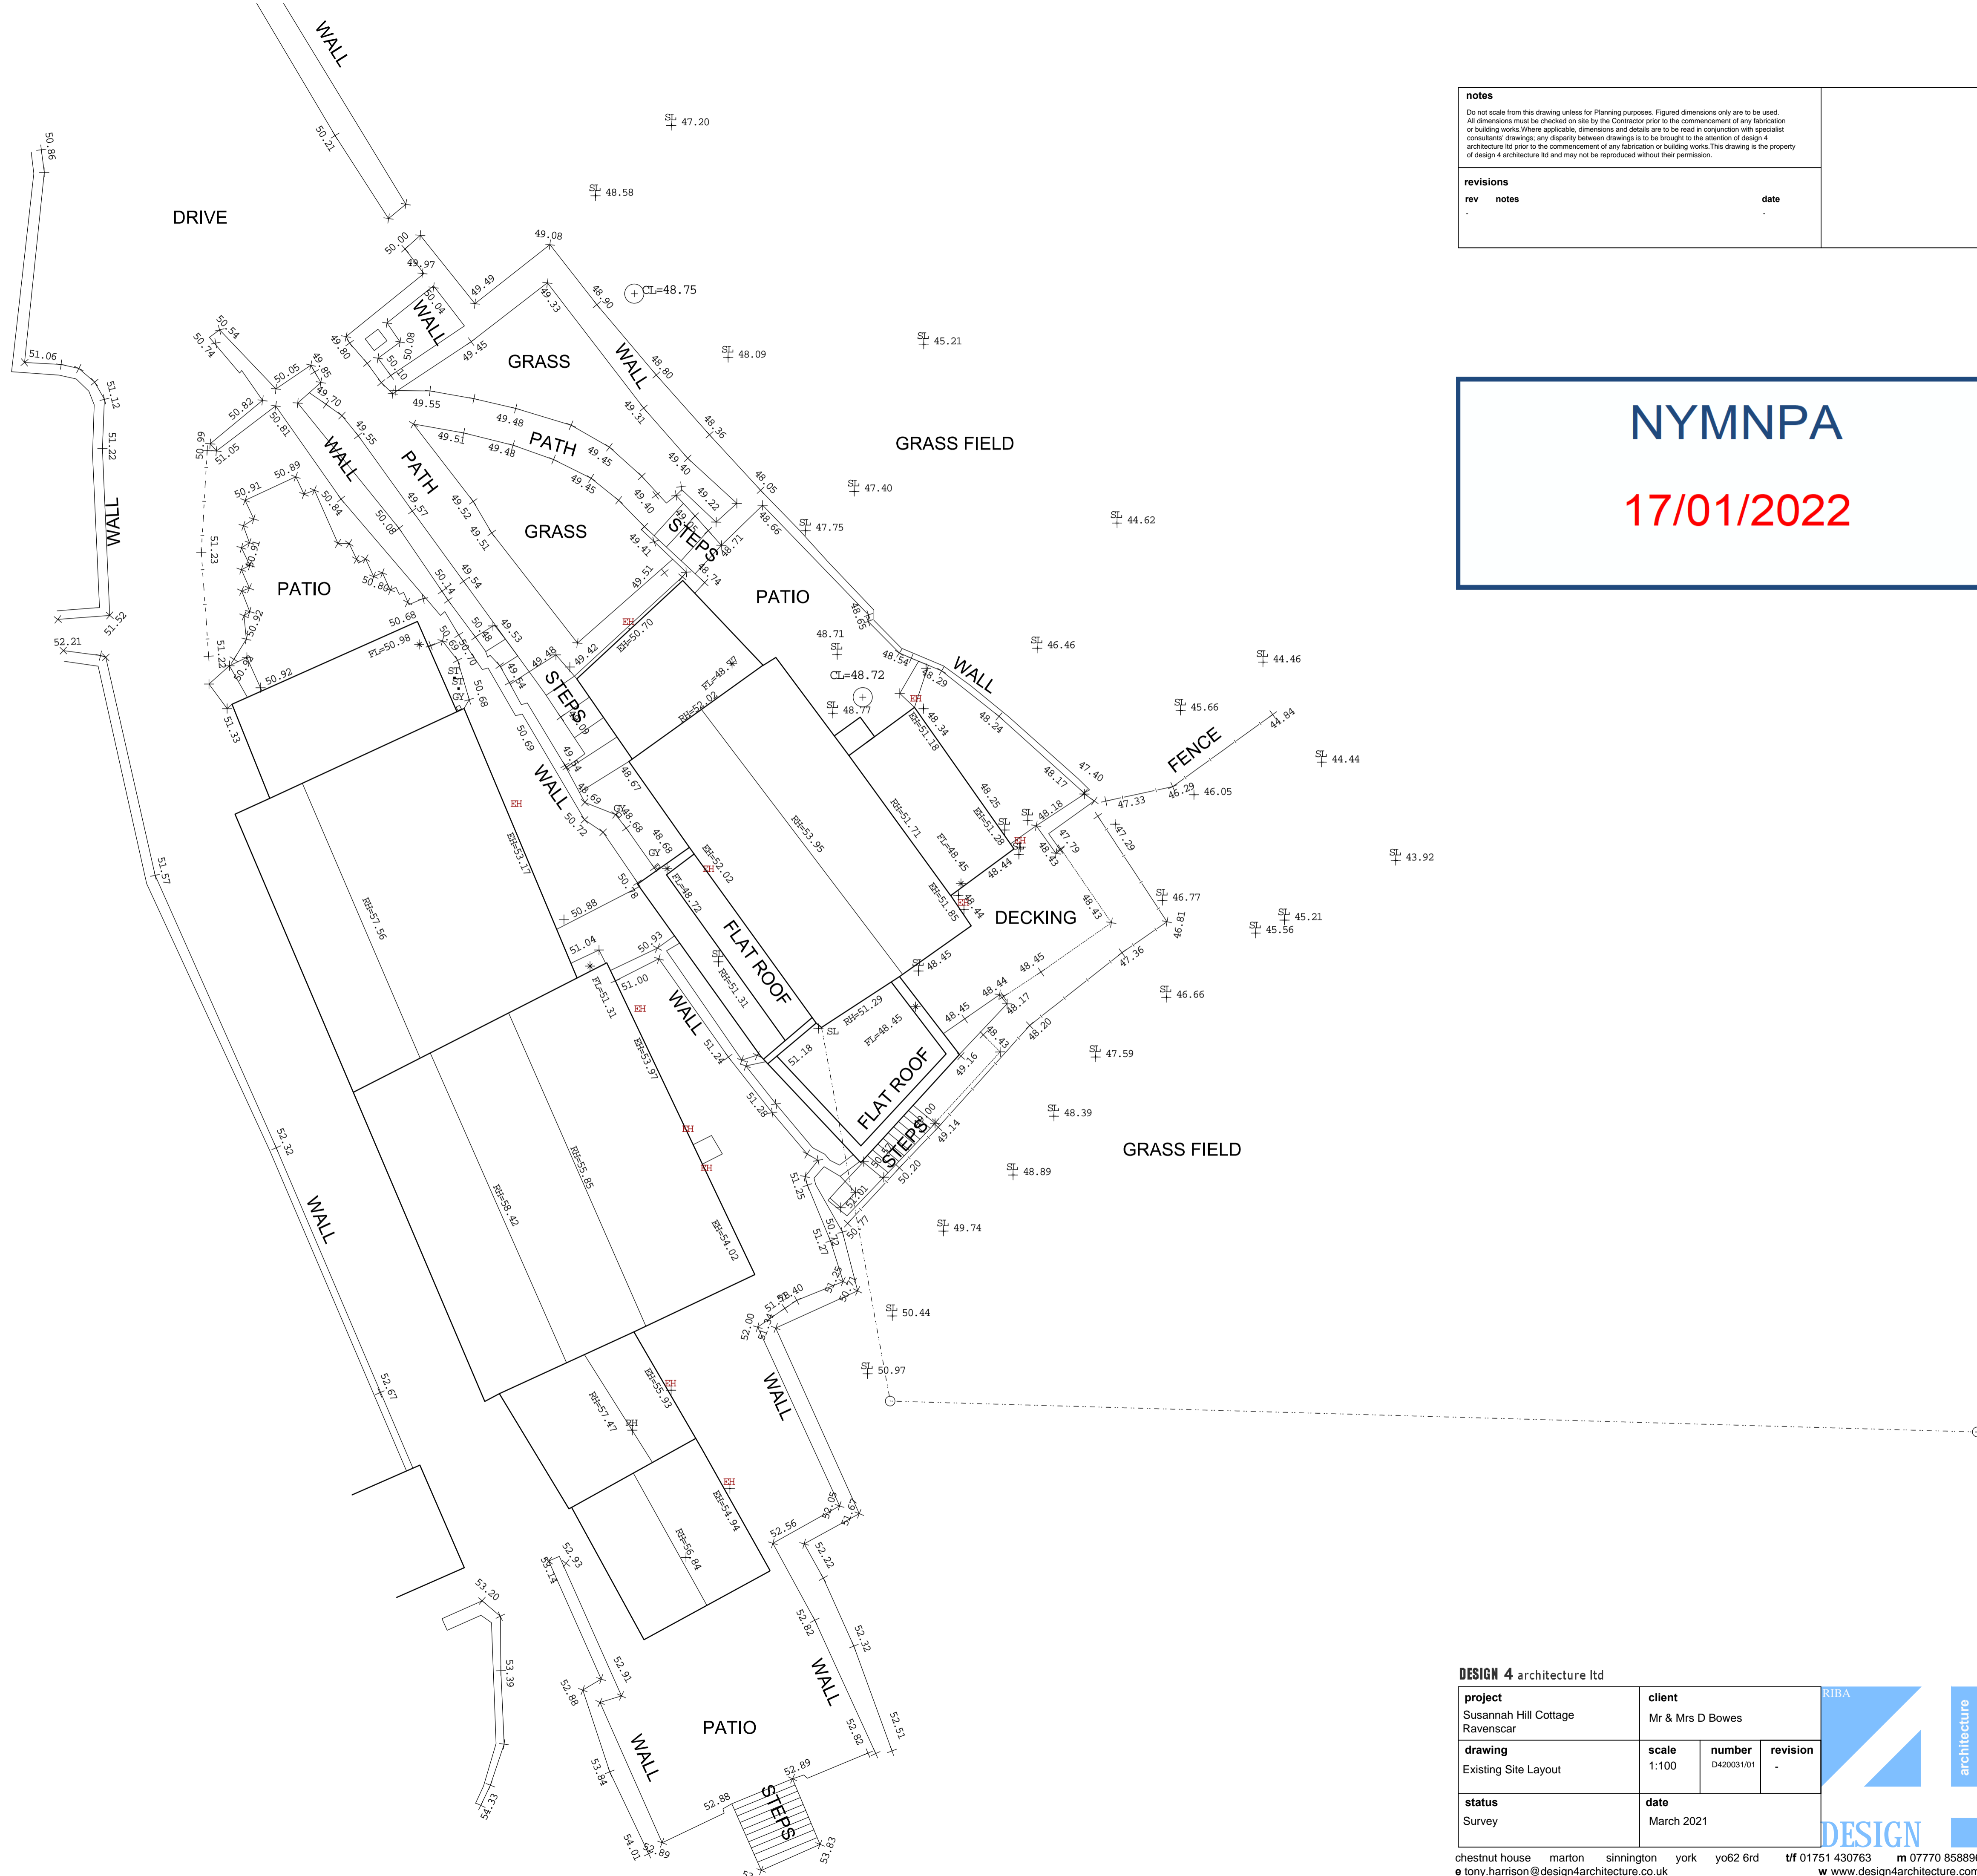


notes	
Do not scale from this drawing unless for Planning purposes. Figured dimensions only are to be used. All dimensions must be checked on site by the Contractor prior to the commencement of any fabrication or building works (where applicable). Dimensions and details are to be read in conjunction with specialist consultants' drawings; any disparity between drawings is to be brought to the attention of design 4 architecture Ltd prior to the commencement of any fabrication or building works. This drawing is the property of design 4 architecture Ltd and may not be reproduced without their permission.	
revisions	
rev	date

NYMNP
17/01/2022

DESIGN 4 architecture Ltd			
project Susannah Hill Cottage Ravenscar	client Mr & Mrs D Bowes		
drawing Existing Site Layout	scale 1:100	number D420031/01	
status Survey	date March 2021		 DESIGN 4 <small>chestnut house marton sinnington york yo62 6rd tlf 01751 430763 m 07770 858896 e tony.harrison@design4architecture.co.uk www.design4architecture.com</small>

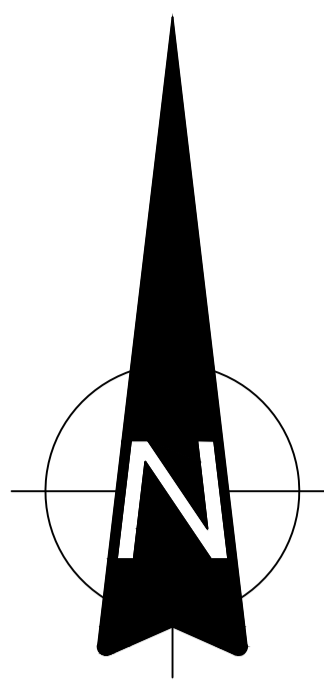

52.0831.03

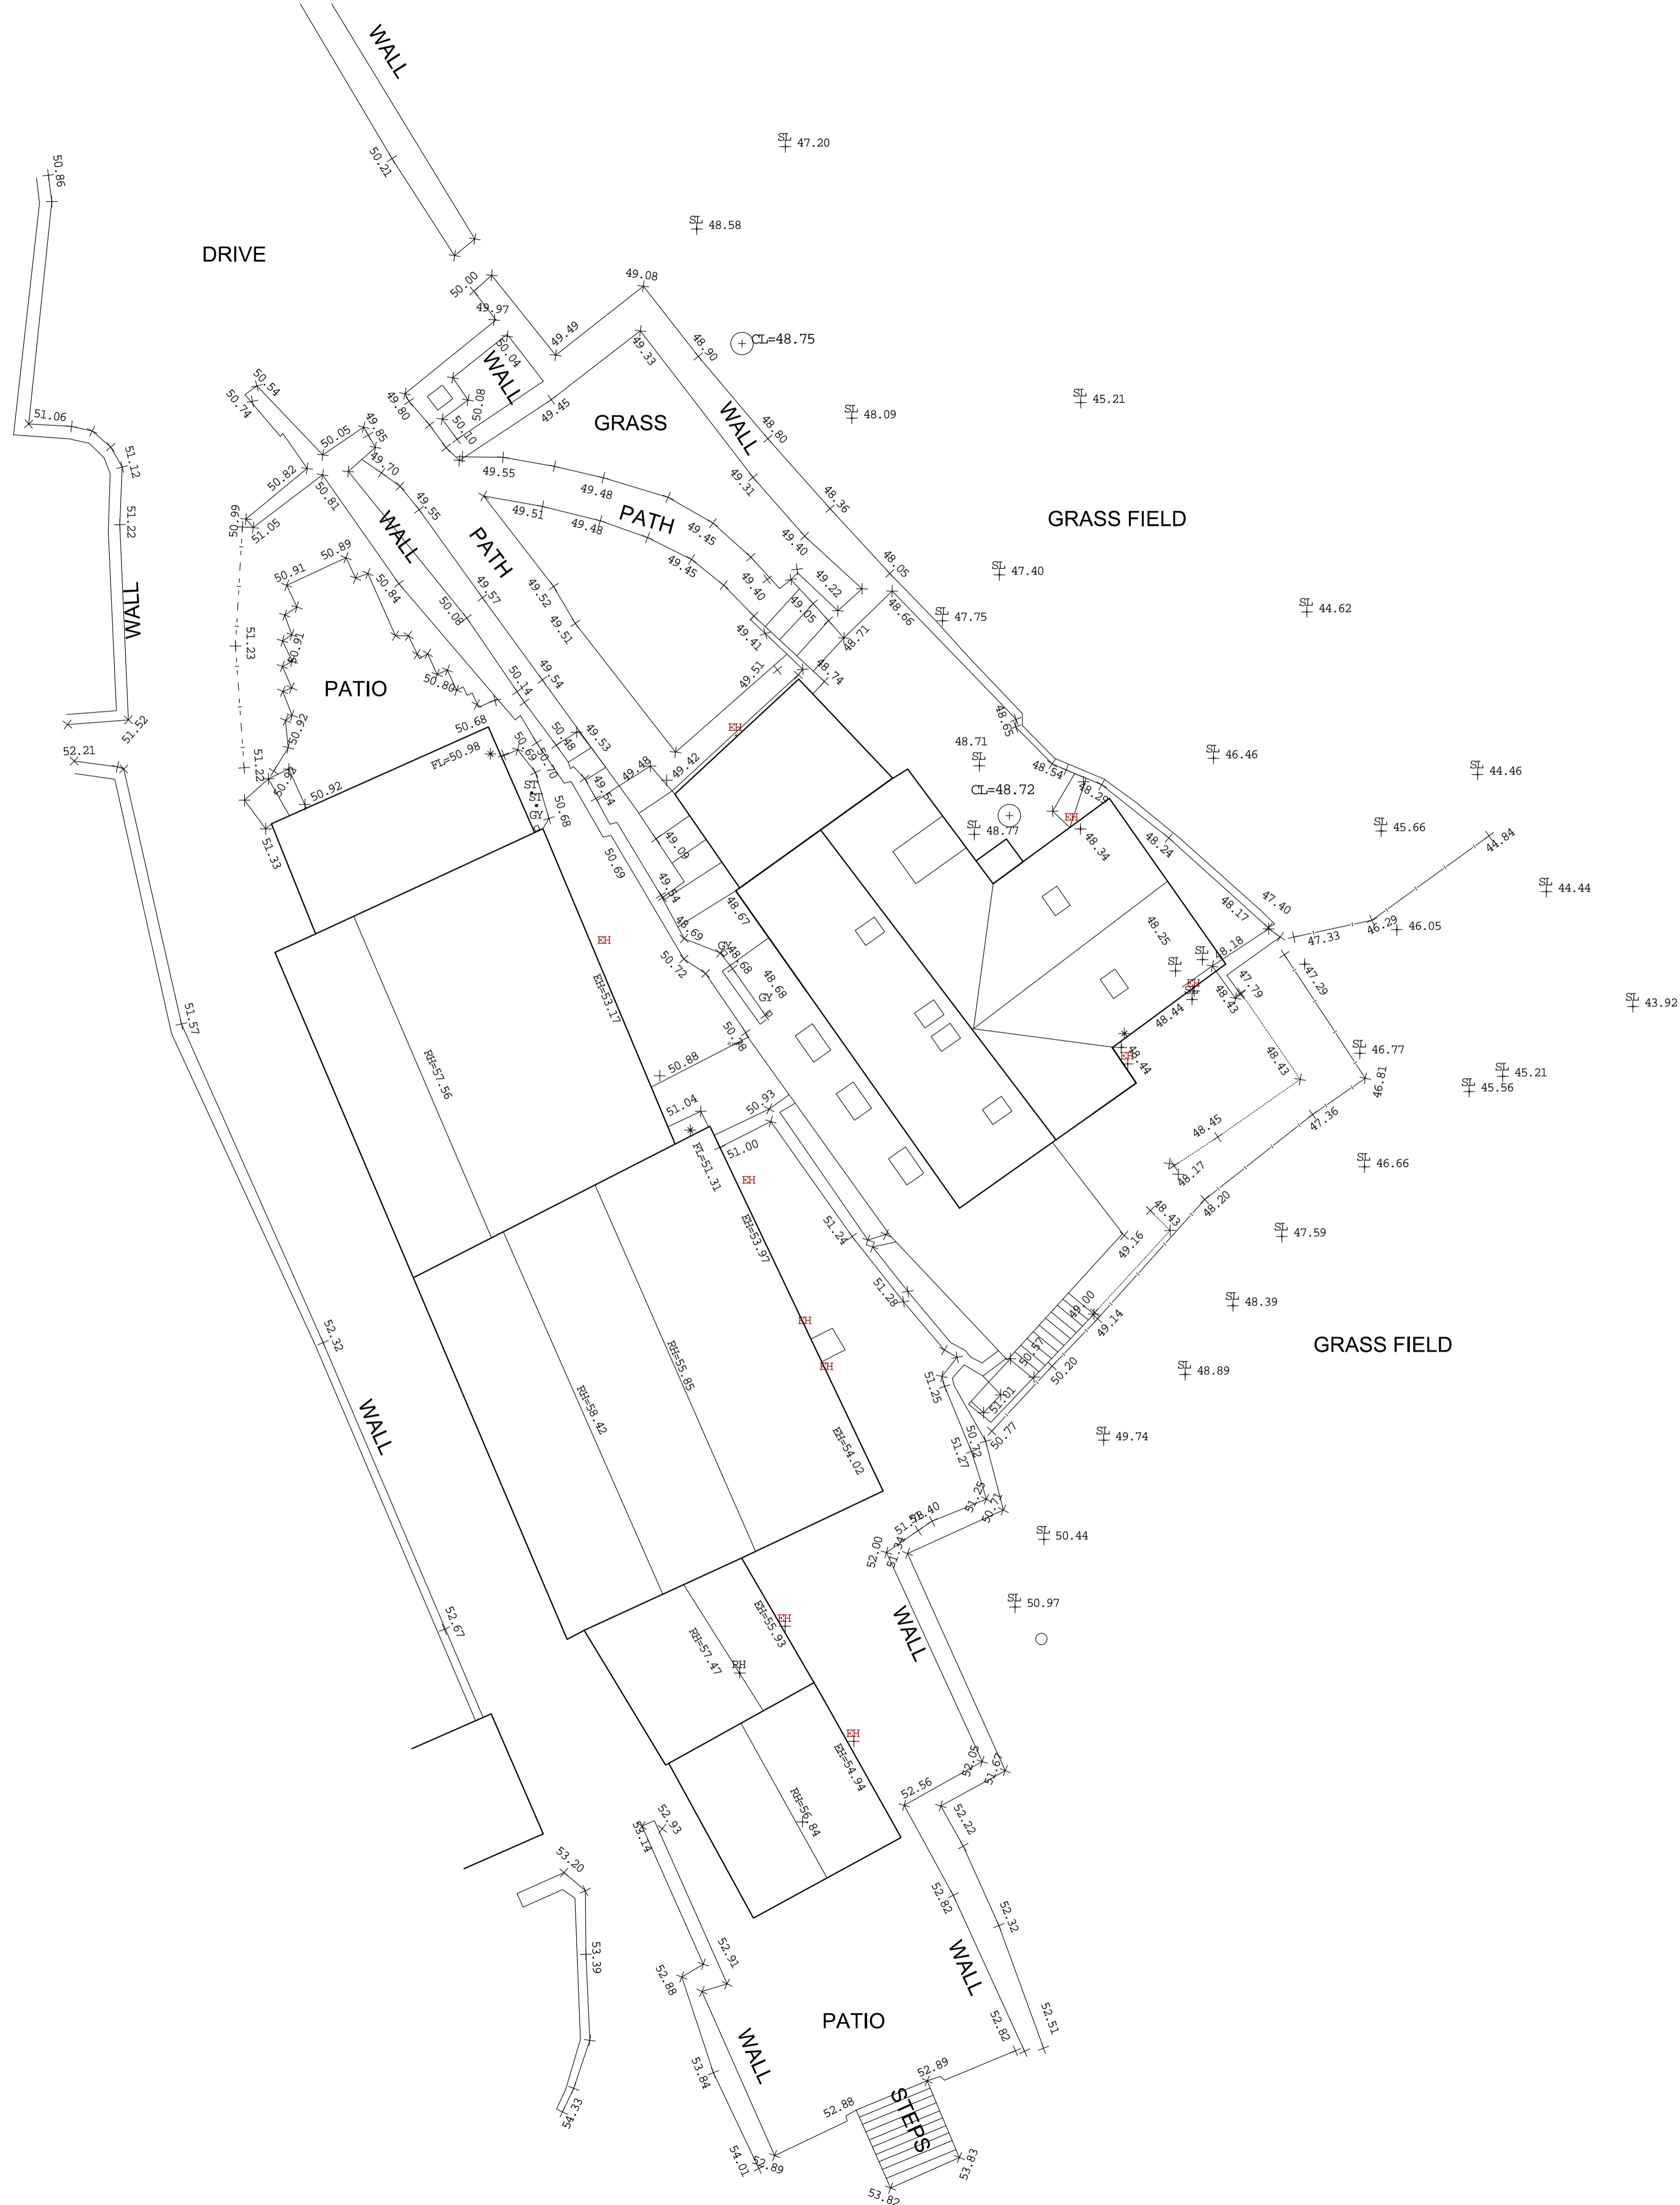


notes	
Do not scale from this drawing unless for Planning purposes. Figured dimensions only are to be used. All dimensions must be checked on site by the Contractor prior to the commencement of any fabrication or building works (where applicable, dimensions and details are to be read in conjunction with specialist consultants' drawings; any disparity between drawings is to be brought to the attention of design 4 architecture Ltd prior to the commencement of any fabrication or building works. This drawing is the property of design 4 architecture Ltd and may not be reproduced without their permission.	
revisions	
rev	notes
A	Design amended following refusal of planning
B	Design amended following meeting with planning officer
date	22.10.21
	29.11.21


NYMNPA
17/01/2022

DESIGN 4 architecture ltd			
project Susannah Hill Cottage Ravenscar		client Mr & Mrs D Bowes	
drawing Proposed Site Layout		scale 1:100	number D420031/04
status Design		revision B	
		date May 2021	



chestnut house marton sinnington york yo62 6rd tlf 01751 430763 m 07770 858896
 e tony.harrison@design4architecture.co.uk w www.design4architecture.com

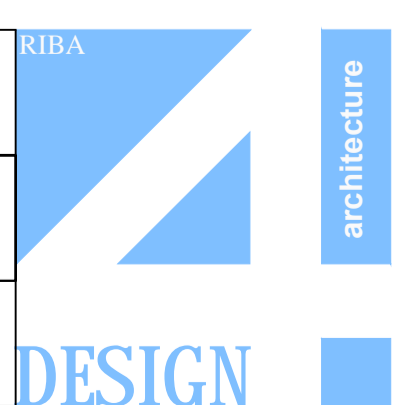

notes	
Do not scale from this drawing unless for Planning purposes. Figured dimensions only are to be used. All dimensions must be checked on site by the Contractor prior to the commencement of any fabrication or building works (where applicable, dimensions and details are to be read in conjunction with specialist consultants' drawings; any disparity between drawings is to be brought to the attention of design 4 architecture ltd prior to the commencement of any fabrication or building works. This drawing is the property of design 4 architecture ltd and may not be reproduced without their permission.	
revisions	
rev	notes
	date

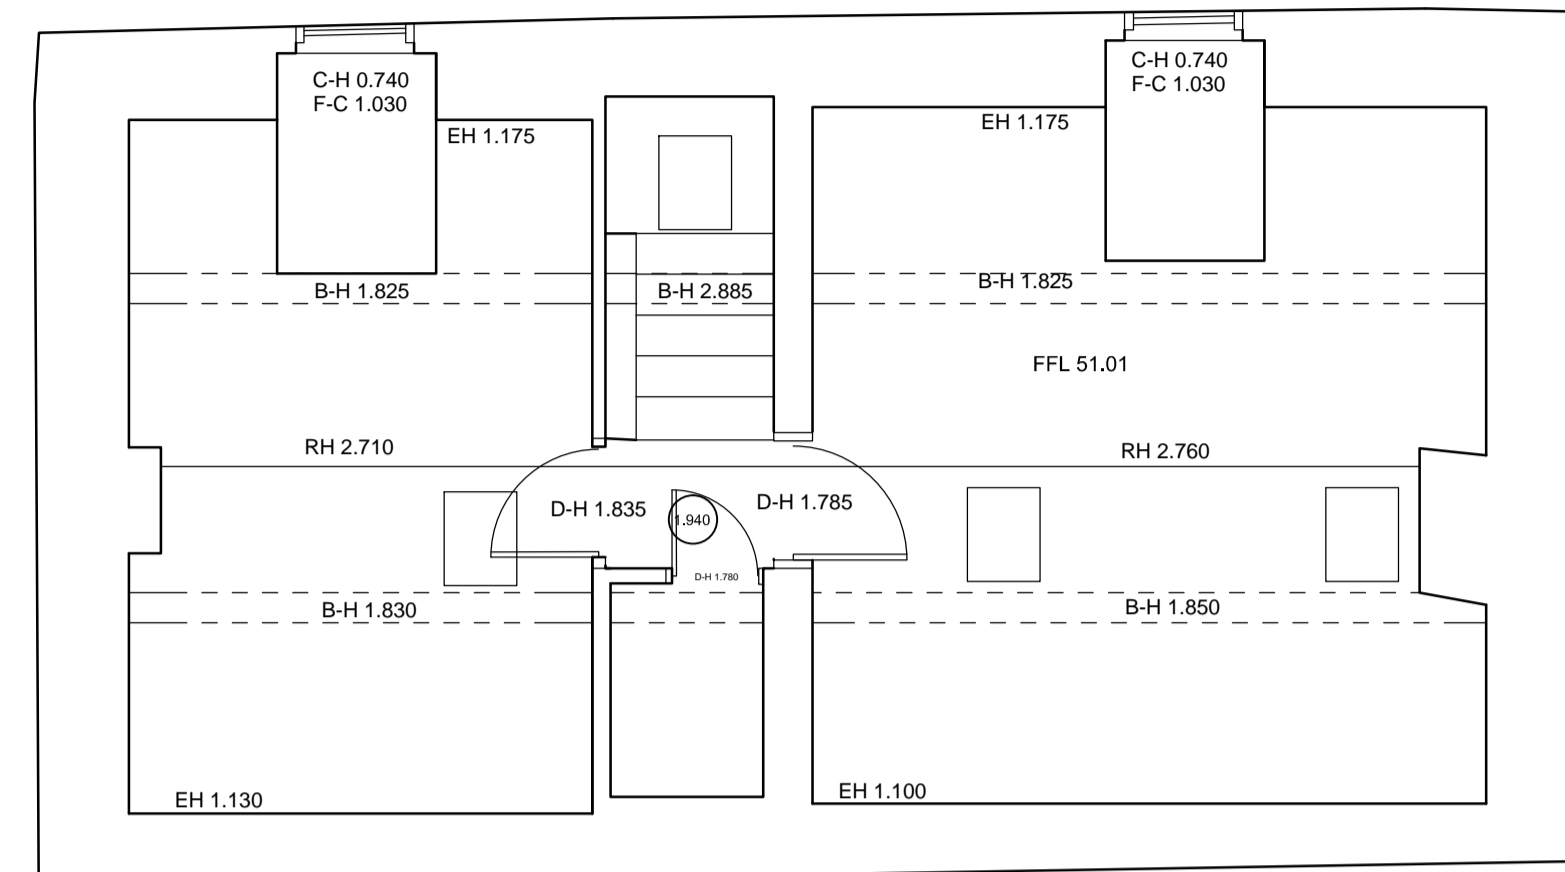



FIRST FLOOR

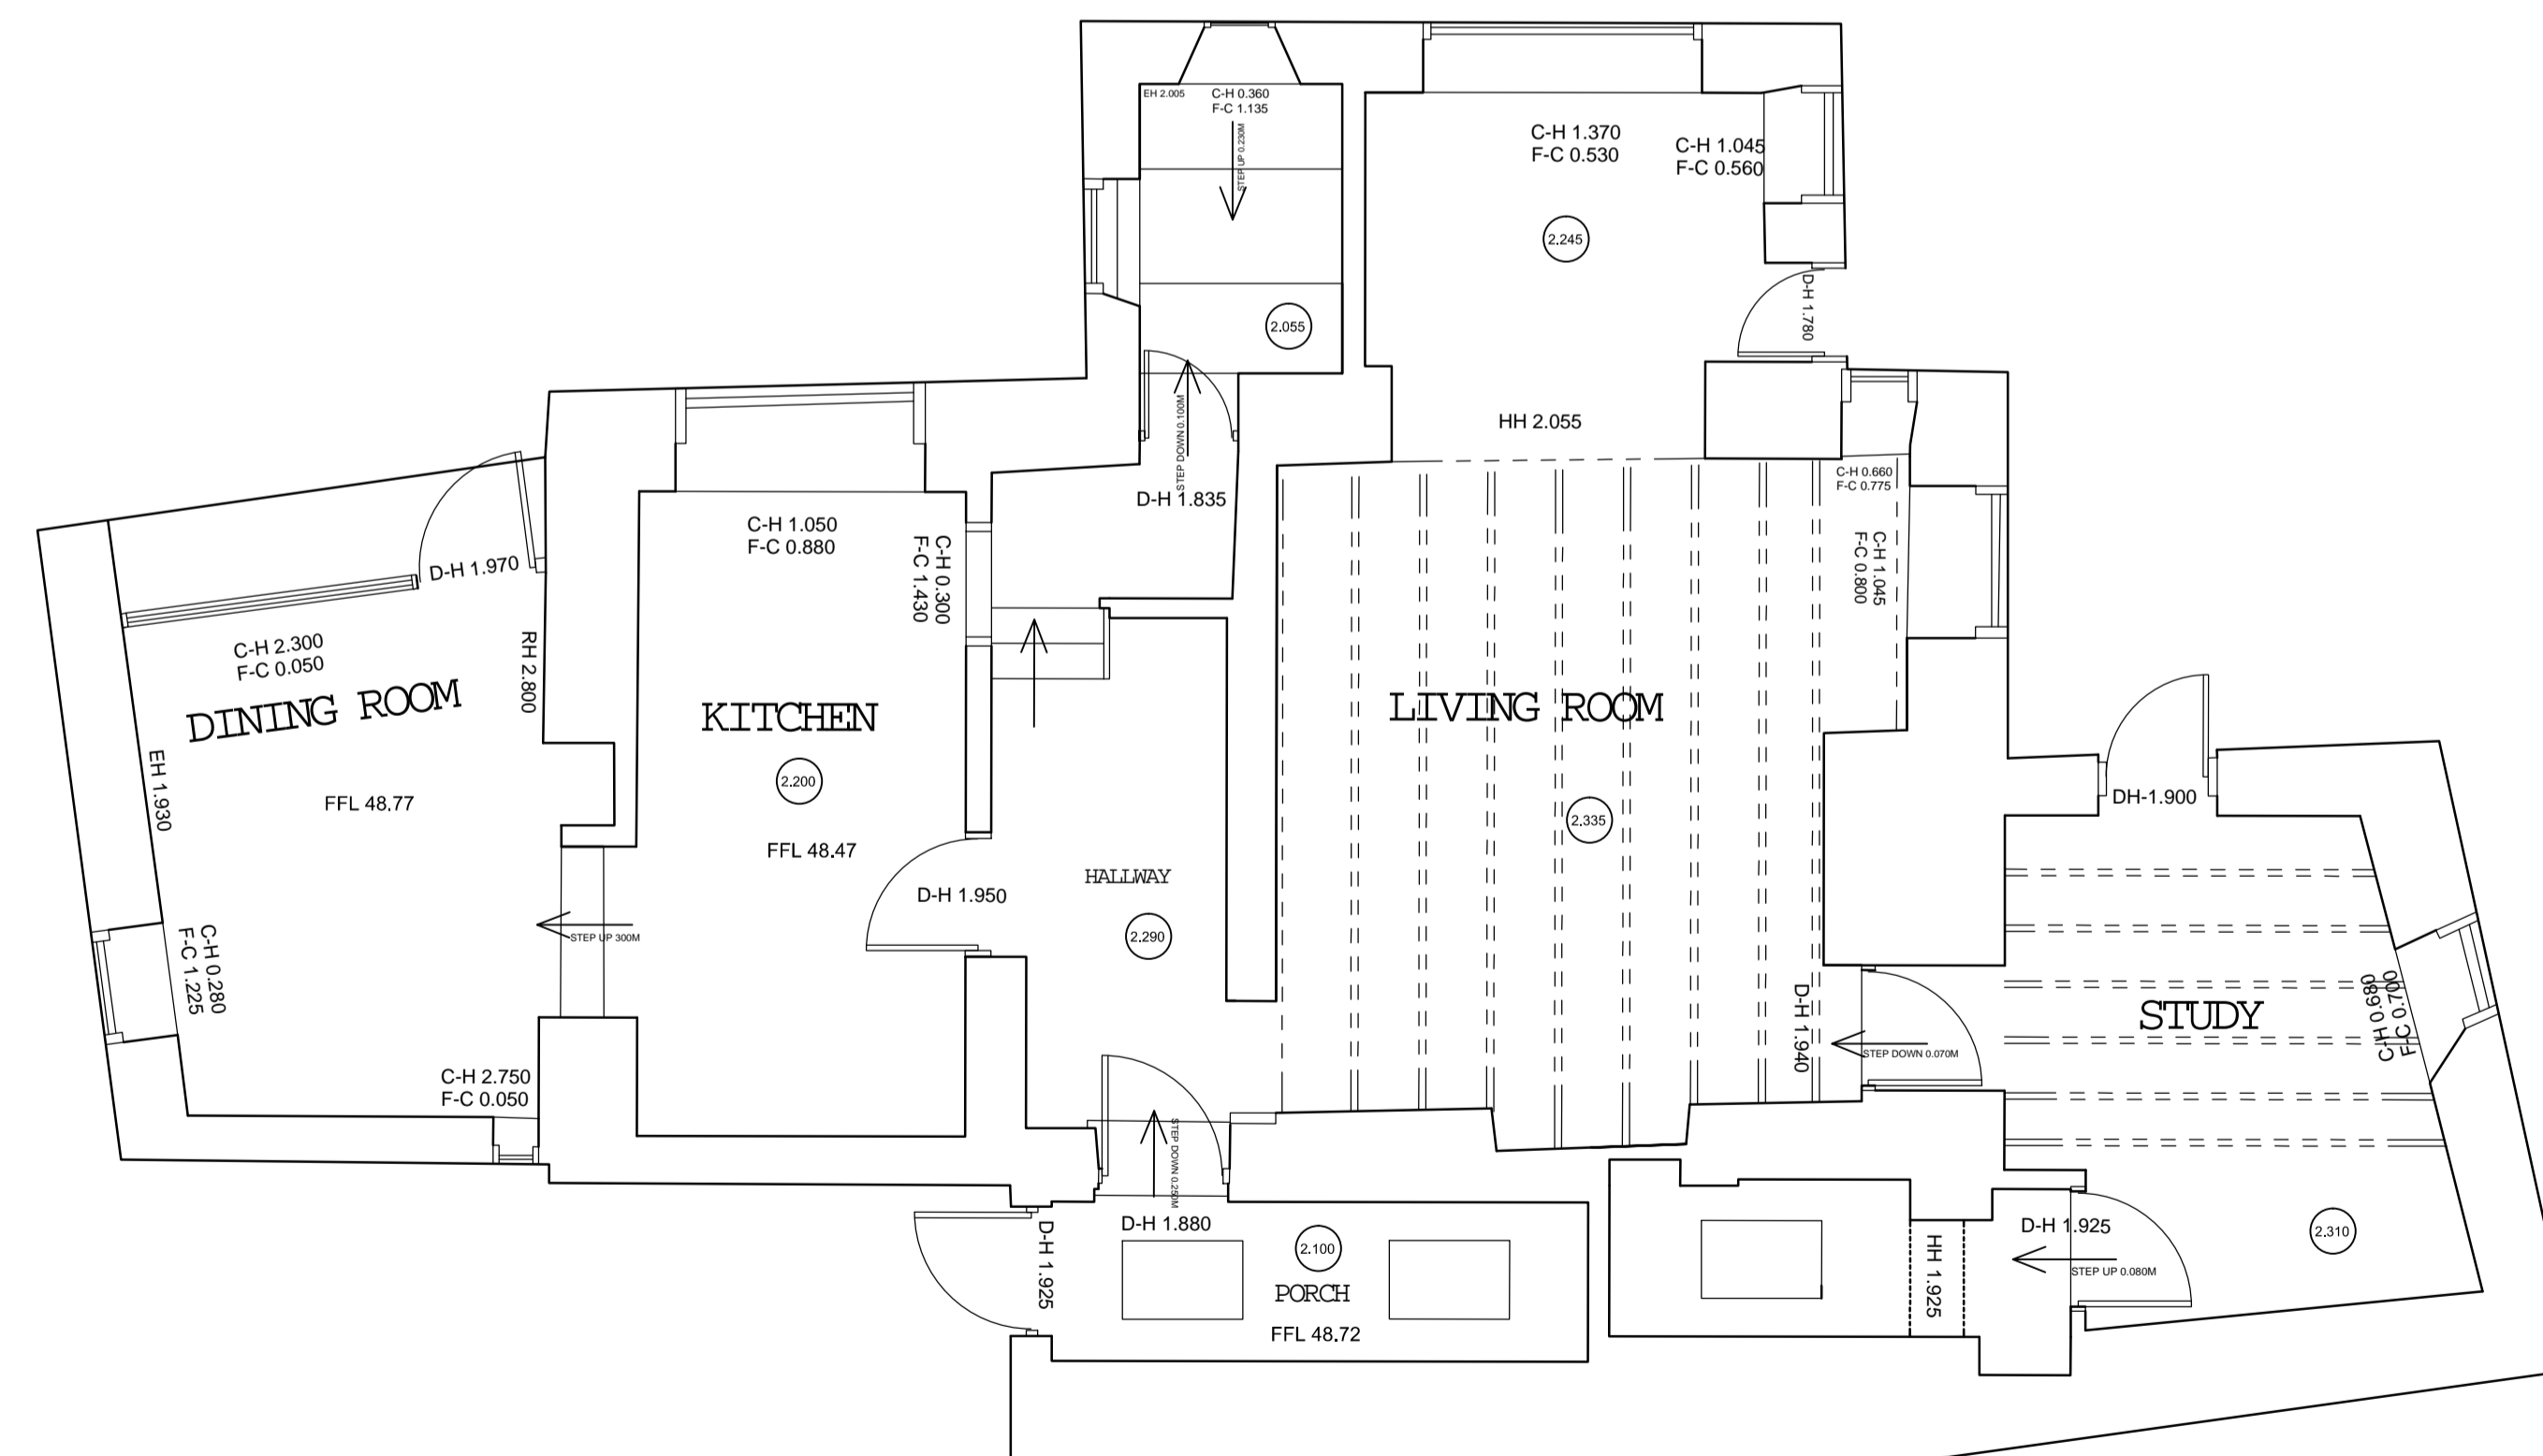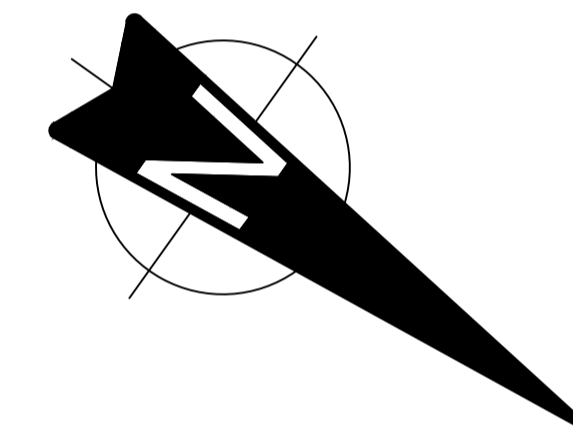


GROUND FLOOR

DESIGN 4 architecture ltd

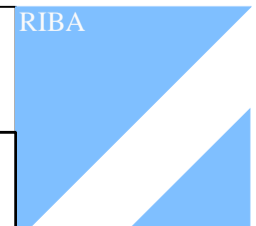project Susannah Hill Cottage Ravenscar	client Mr & Mrs D Bowes		
drawing Existing Floor Plans	scale 1:50	number D420031/02	revision -
status Survey	date March 2021		

chestnut house marton sinnington york yo62 6rd tlf 01751 430763 m 07770 858896
e tony.harrison@design4architecture.co.uk w www.design4architecture.com

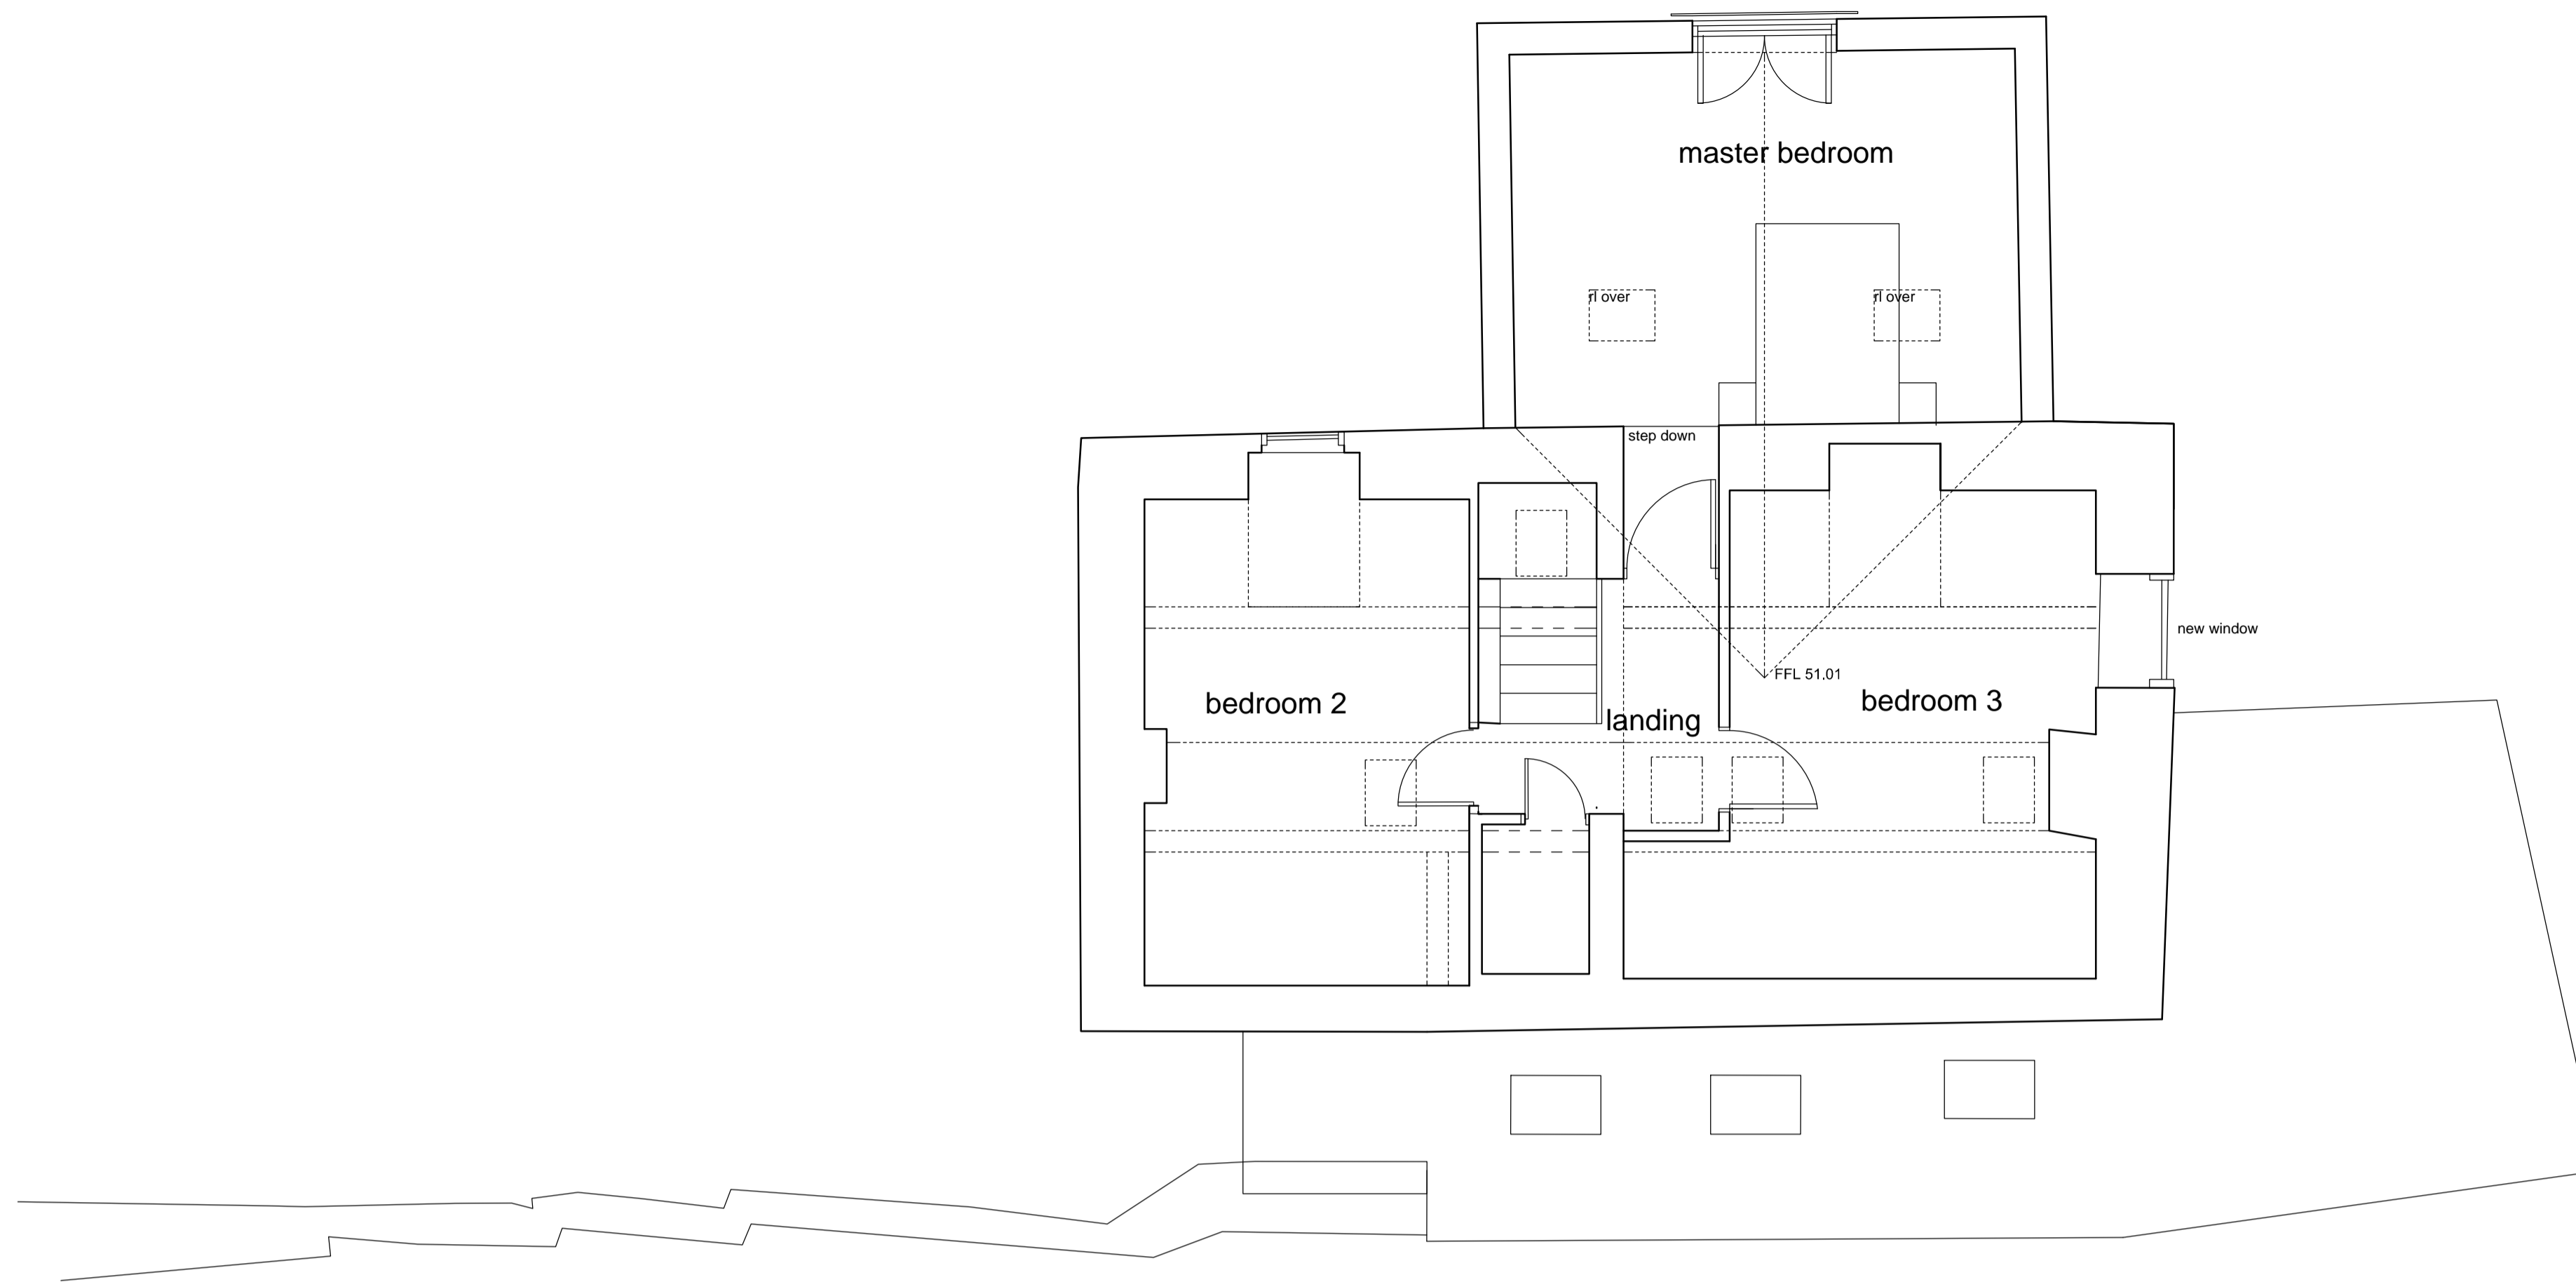


notes	
Do not scale from this drawing unless for Planning purposes. Figured dimensions only are to be used. All dimensions must be checked on site by the Contractor prior to the commencement of any fabrication or building works (where applicable, dimensions and details are to be read in conjunction with specialist consultants' drawings; any disparity between drawings is to be brought to the attention of design 4 architecture ltd prior to the commencement of any fabrication or building works. This drawing is the property of design 4 architecture ltd and may not be reproduced without their permission.	
revisions	
rev	notes
-A	Design amended following refusal of planning
B	Design amended following meeting with planning officer
date	-22 10 21 29 11 21



First Floor

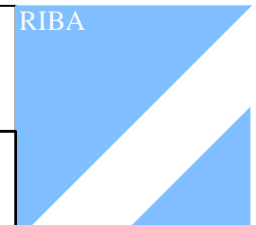

Ground Floor


DESIGN 4 architecture ltd			
project Susannah Hill Cottage Ravenscar	client Mr & Mrs D Bowes		 
drawing Proposed Floor Plans	scale 1:50	number D420031/05	
status Design	date May 2021		
chestnut house marton sinnington york yo62 6rd		tlf 01751 430763 m 07770 858896	
e tony.harrison@design4architecture.co.uk		w www.design4architecture.com	

NYMNPA


17/01/2022

notes Do not scale from this drawing unless for Planning purposes. Figured dimensions only are to be used. All dimensions must be checked on site by the Contractor prior to the commencement of any fabrication or building works. Where applicable, dimensions and details are to be read in conjunction with specialist consultants' drawings; any disparity between drawings is to be brought to the attention of design 4 architecture ltd prior to the commencement of any fabrication or building works. This drawing is the property of design 4 architecture ltd and may not be reproduced without their permission.	
revisions	
rev	notes
	date


NYMNP
17/01/2022

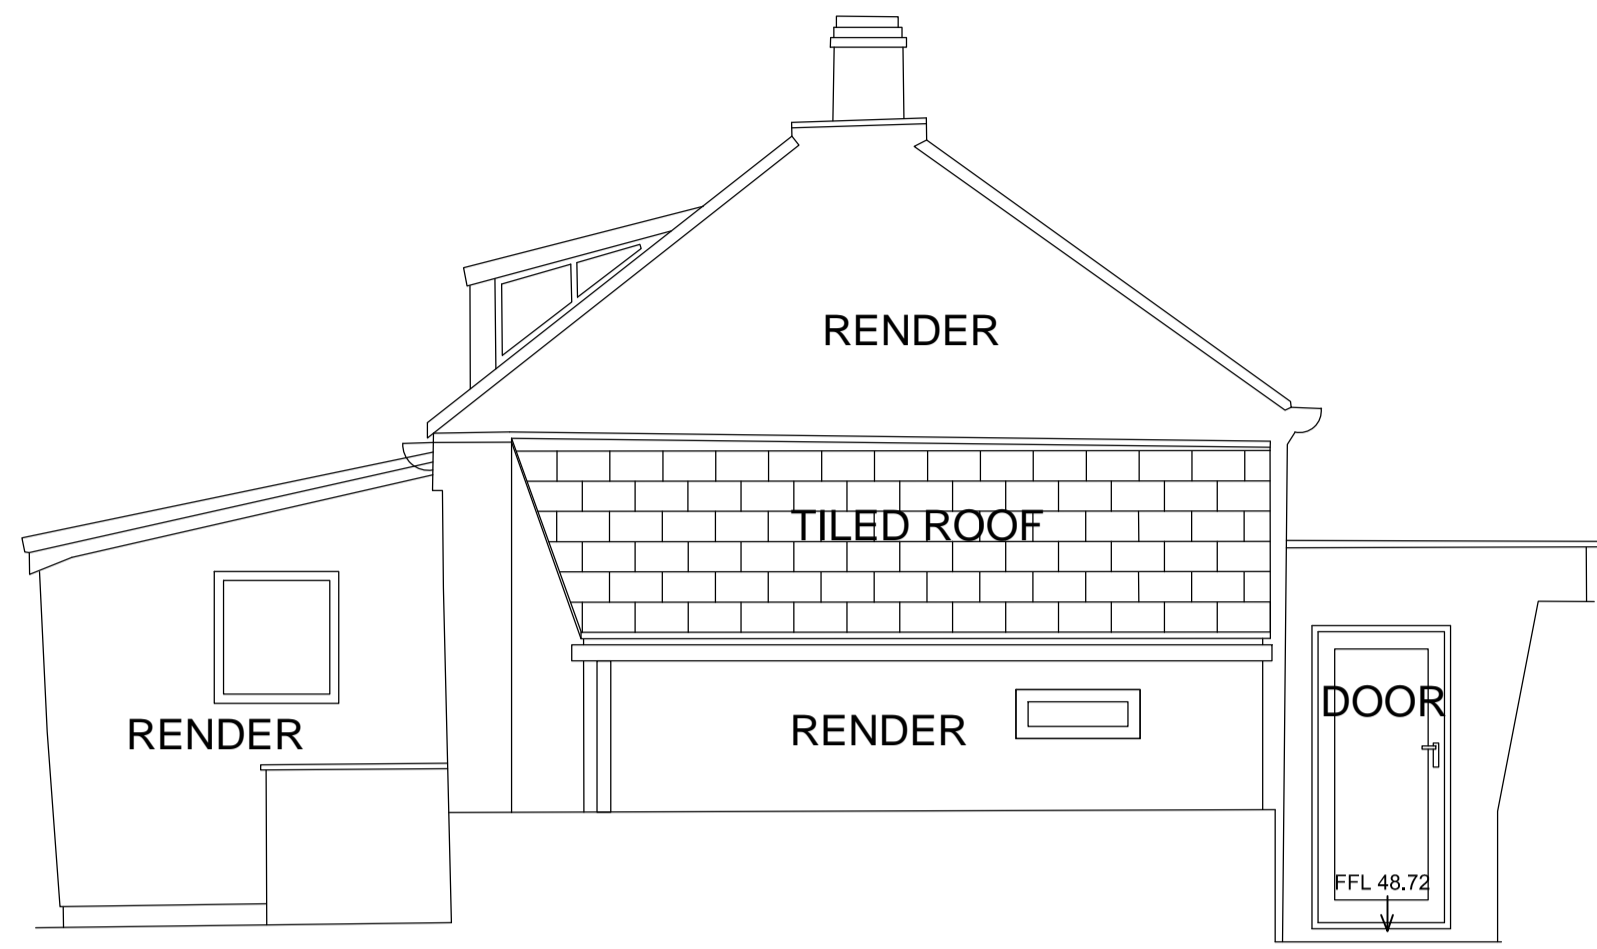


NORTH ELEVATION

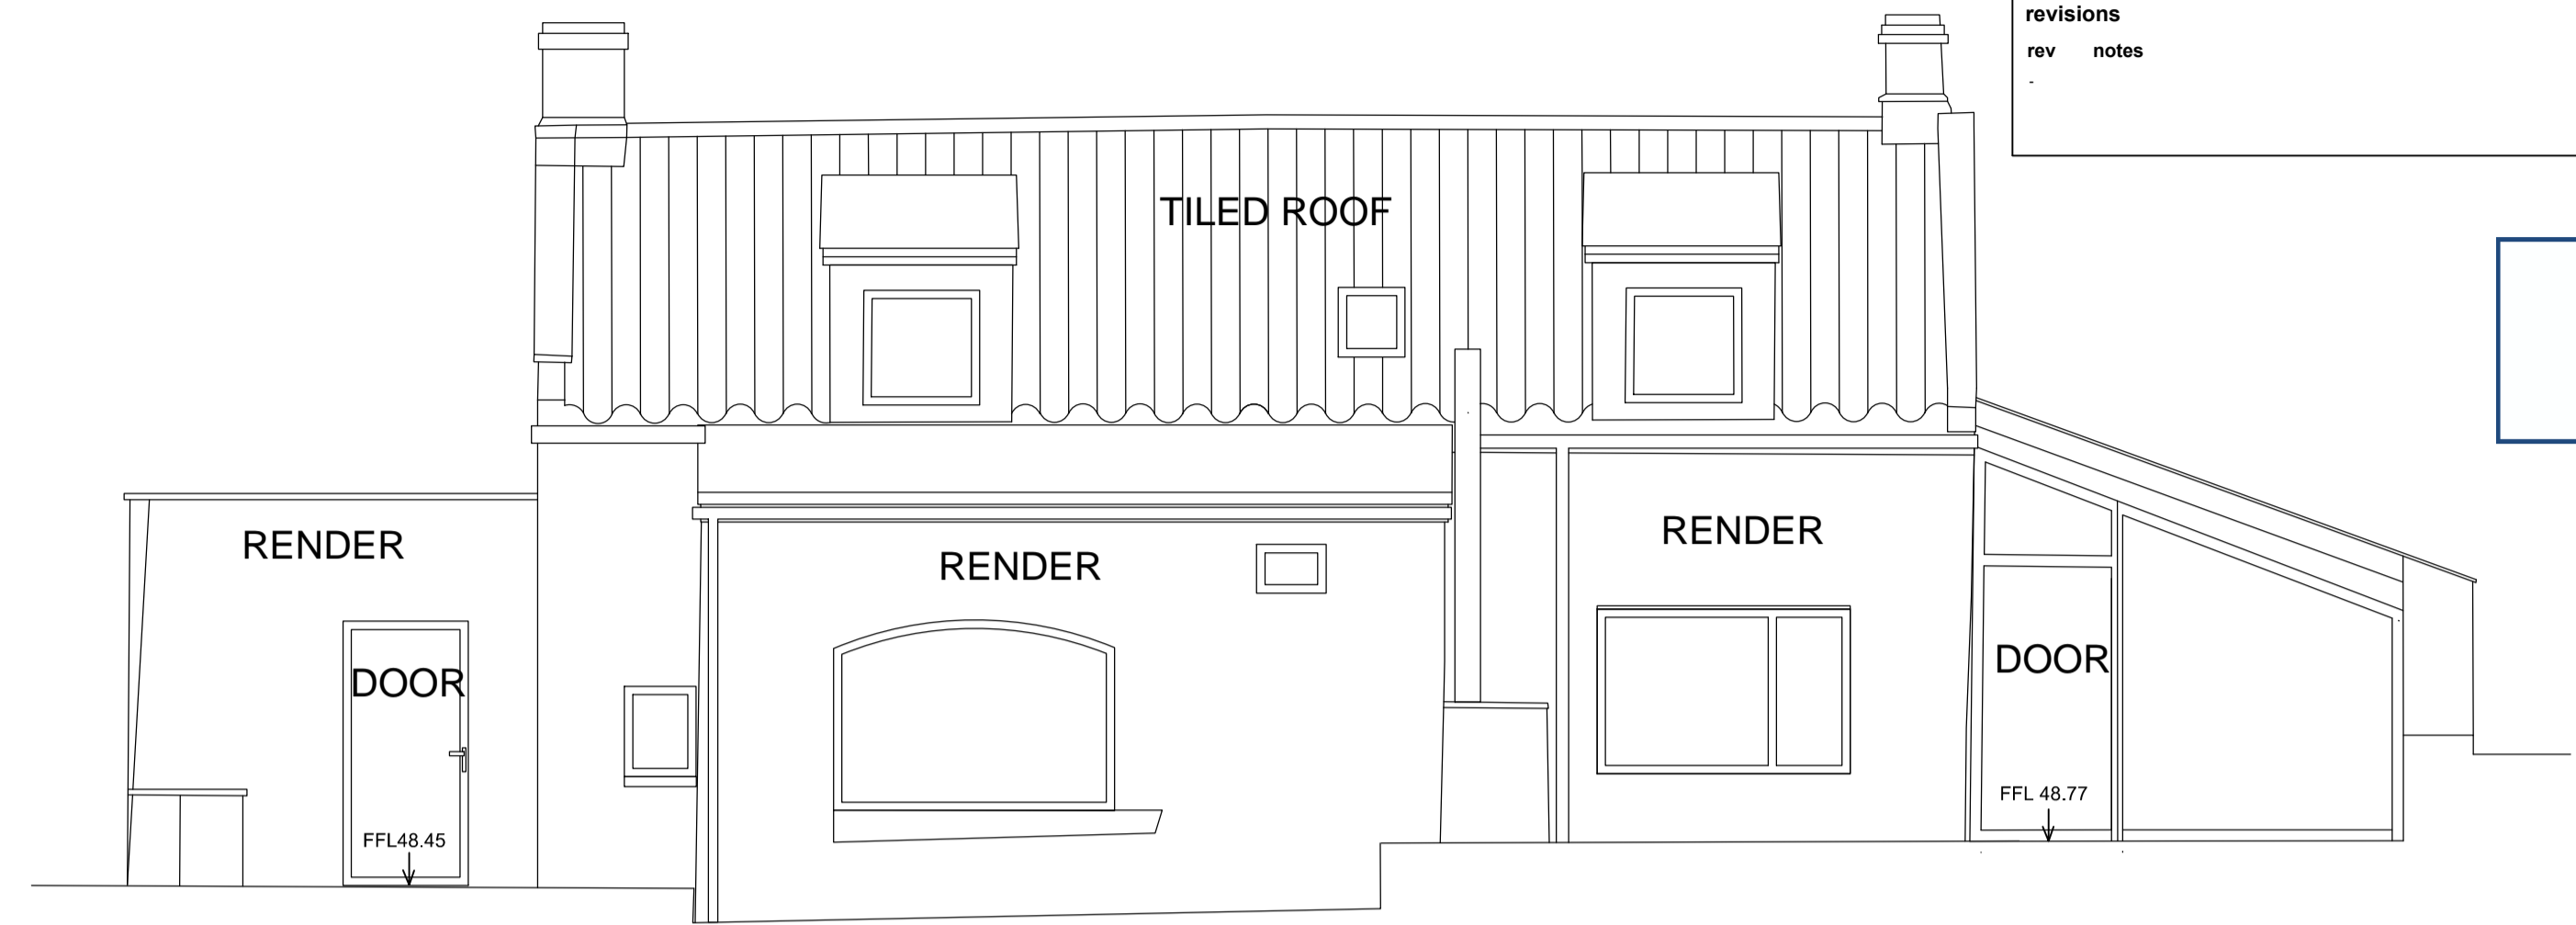

EAST ELEVATION

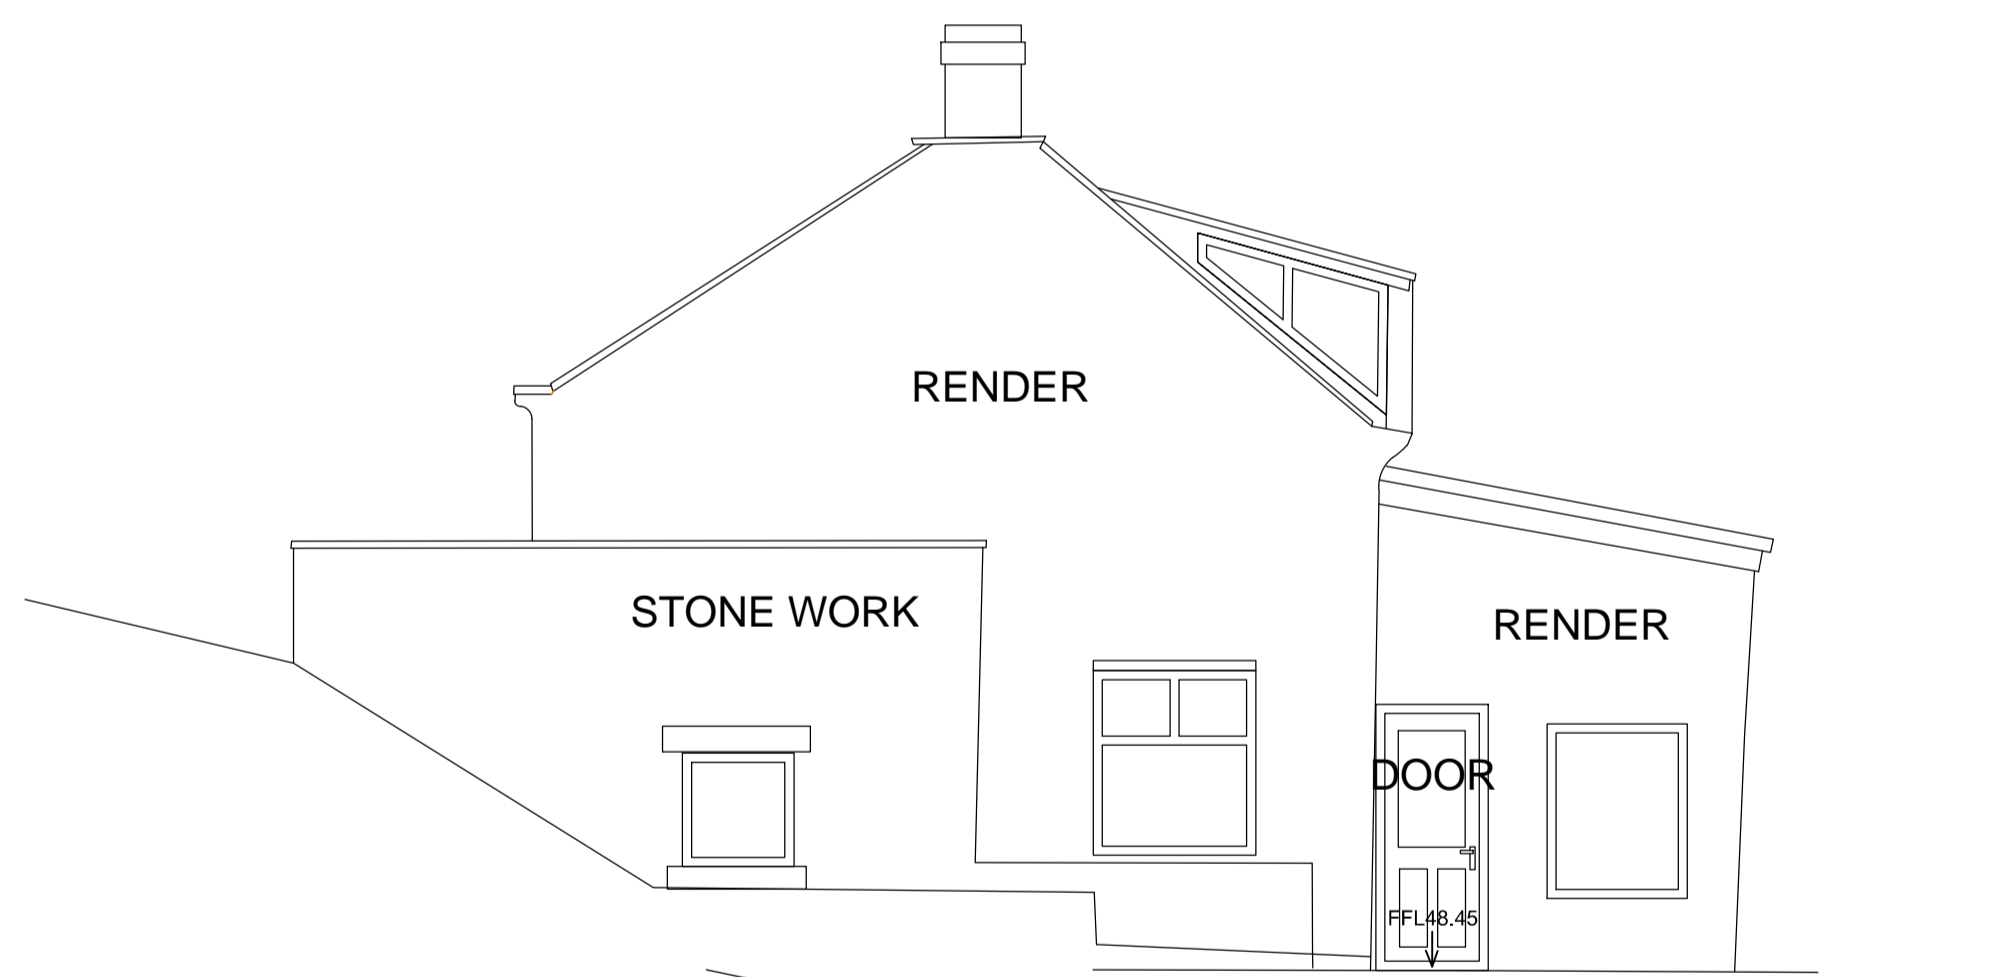

SOUTH ELEVATION

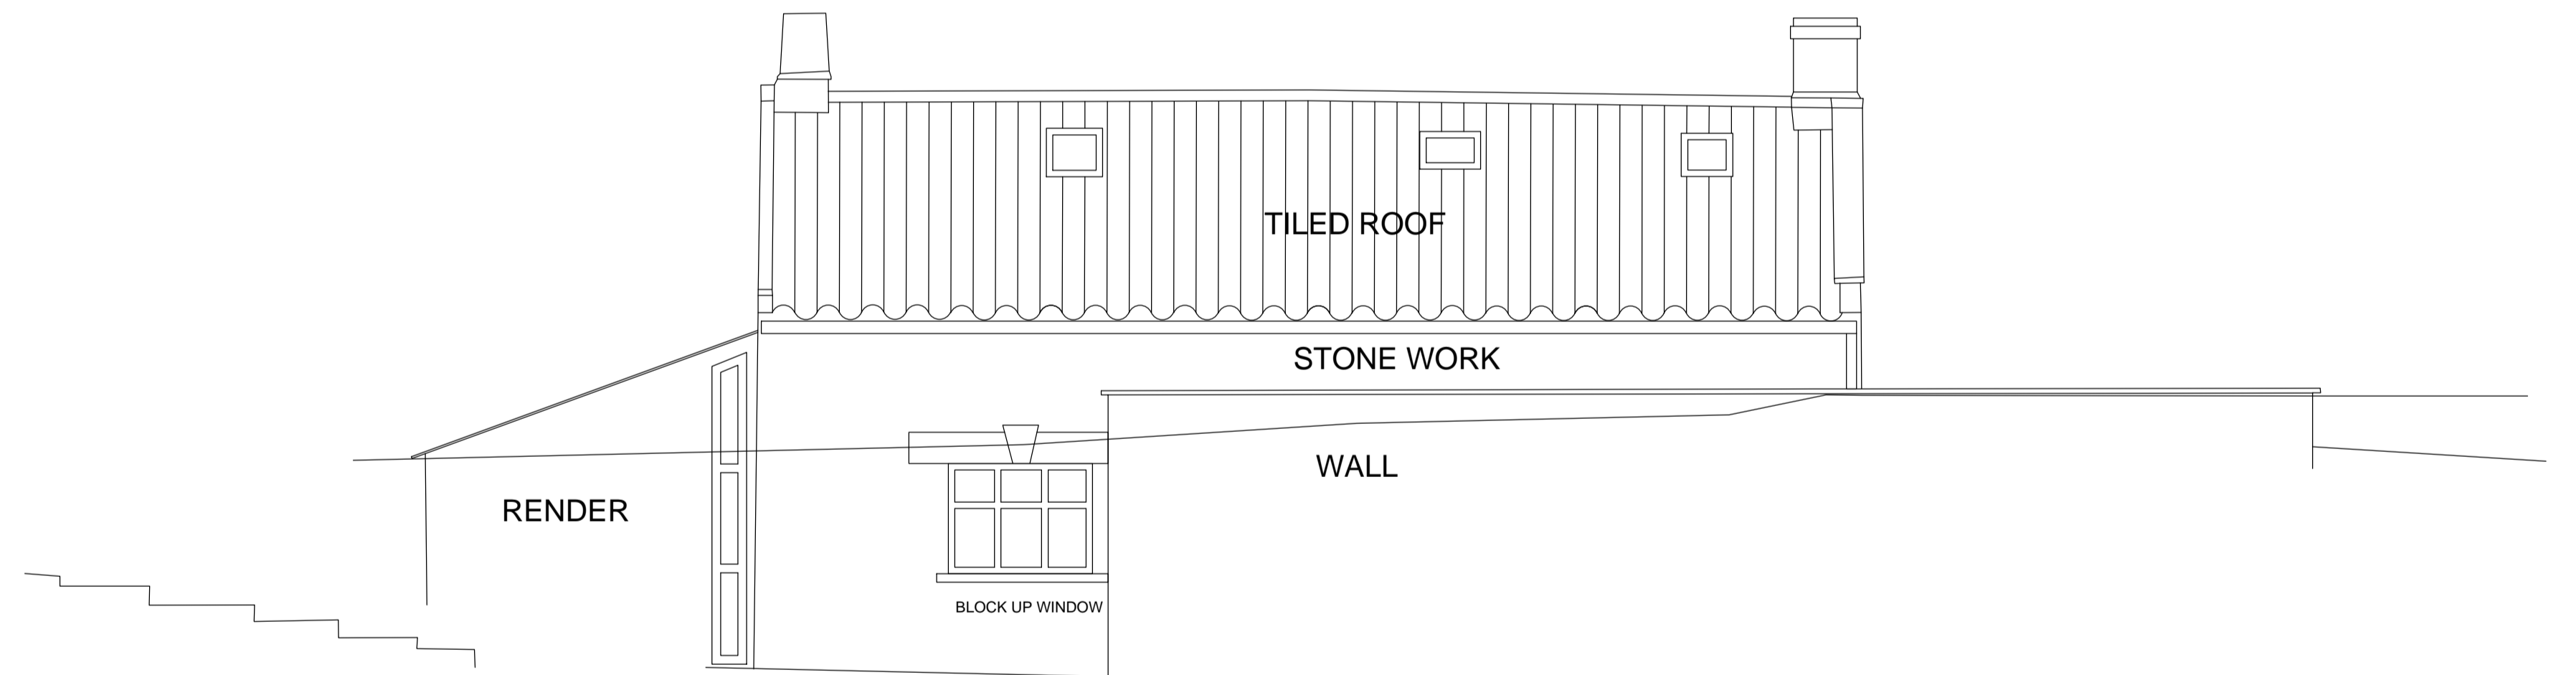


WEST ELEVATION

DESIGN 4 architecture ltd

project Susannah Hill Cottage Ravenscar	client Mr & Mrs D Bowes	RIBA	
drawing Existing Elevations	scale 1:50	number D420031/03	revision -
status Survey	date March 2021	DESIGN 4	

notes	
Do not scale from this drawing unless for Planning purposes. Figured dimensions only are to be used. All dimensions must be checked on site by the Contractor prior to the commencement of any fabrication or building works (where applicable, dimensions and details are to be read in conjunction with specialist consultants' drawings; any disparity between drawings is to be brought to the attention of design 4 architecture Ltd prior to the commencement of any fabrication or building works. This drawing is the property of design 4 architecture Ltd and may not be reproduced without their permission.	
revisions	
rev	notes
-A	Design amended following refusal of planning
B	Design amended following meeting with planning officer
date	-22 10 21
	29 11 21


NYMNPA
17/01/2022

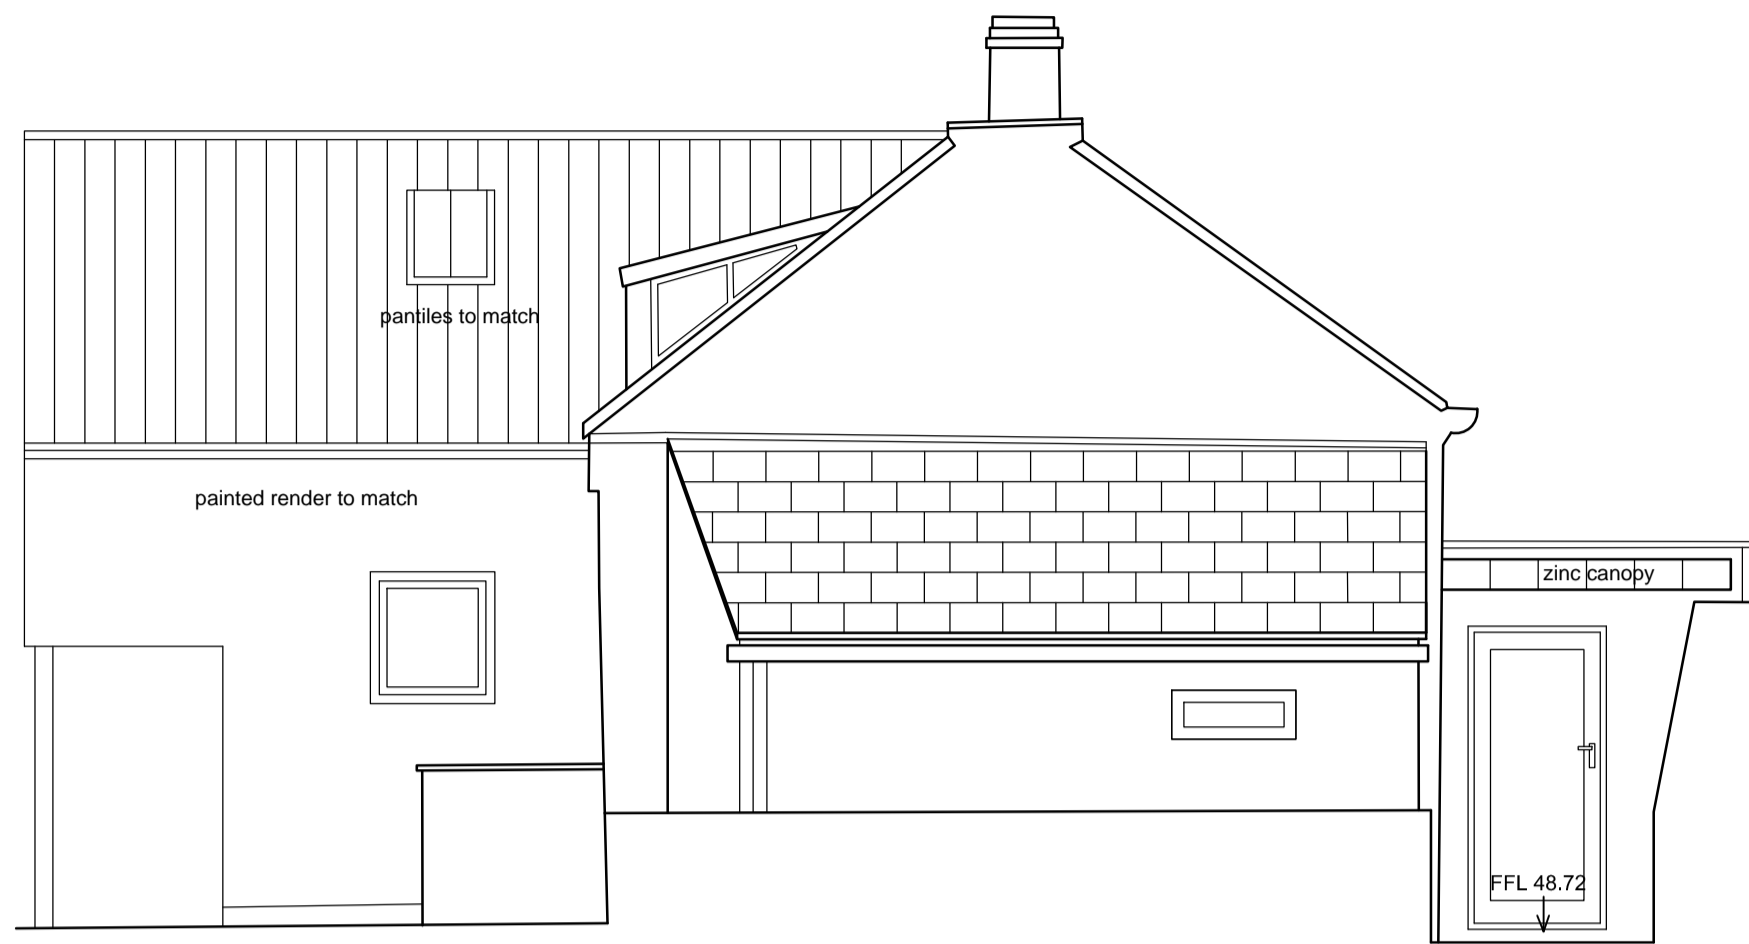


NORTH ELEVATION



EAST ELEVATION

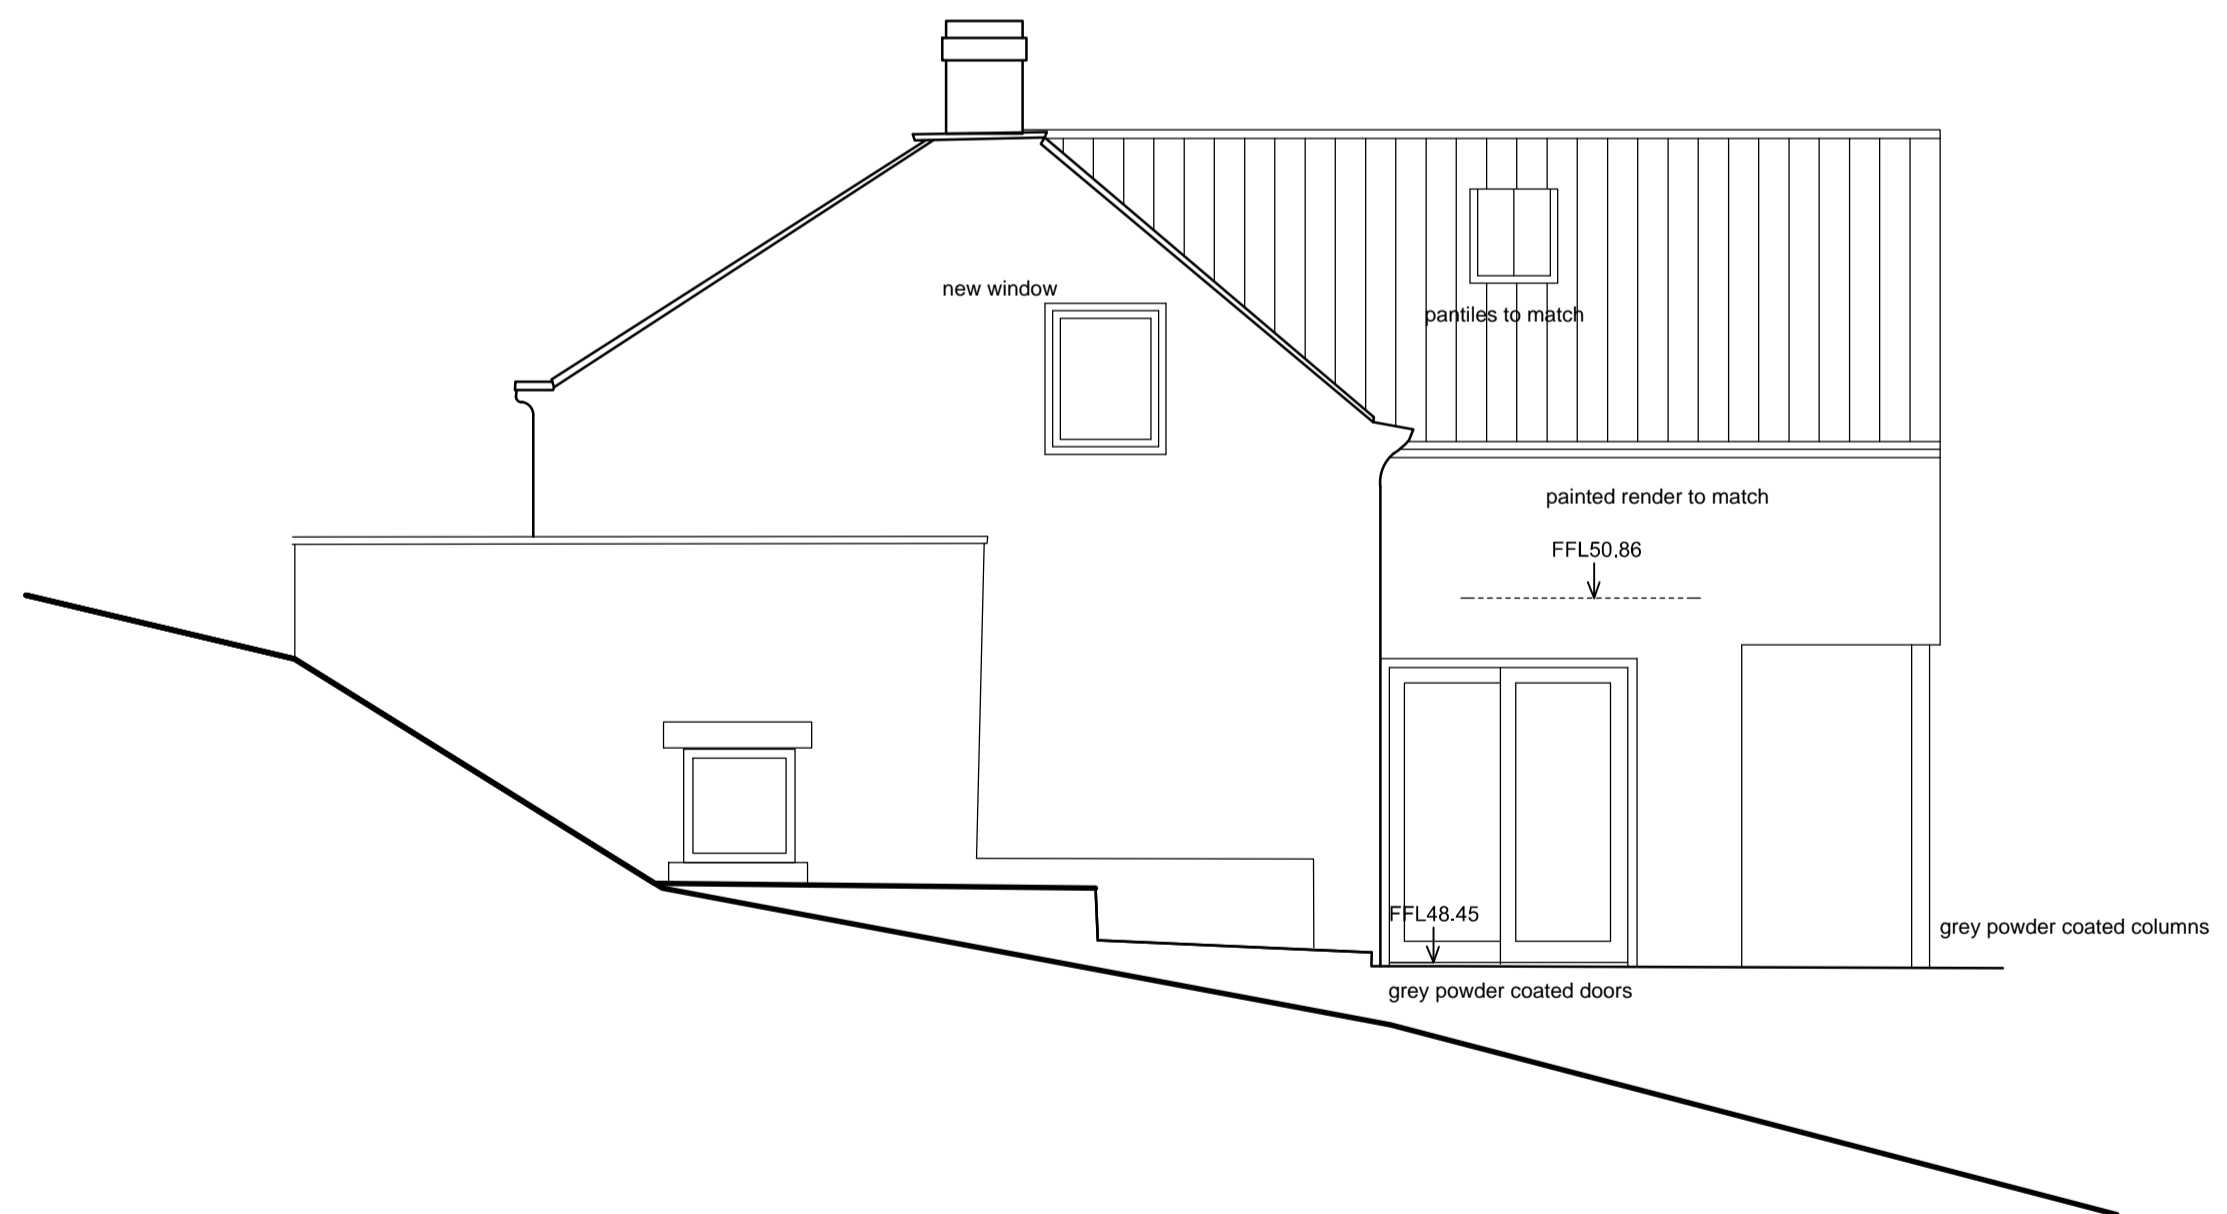

SOUTH ELEVATION

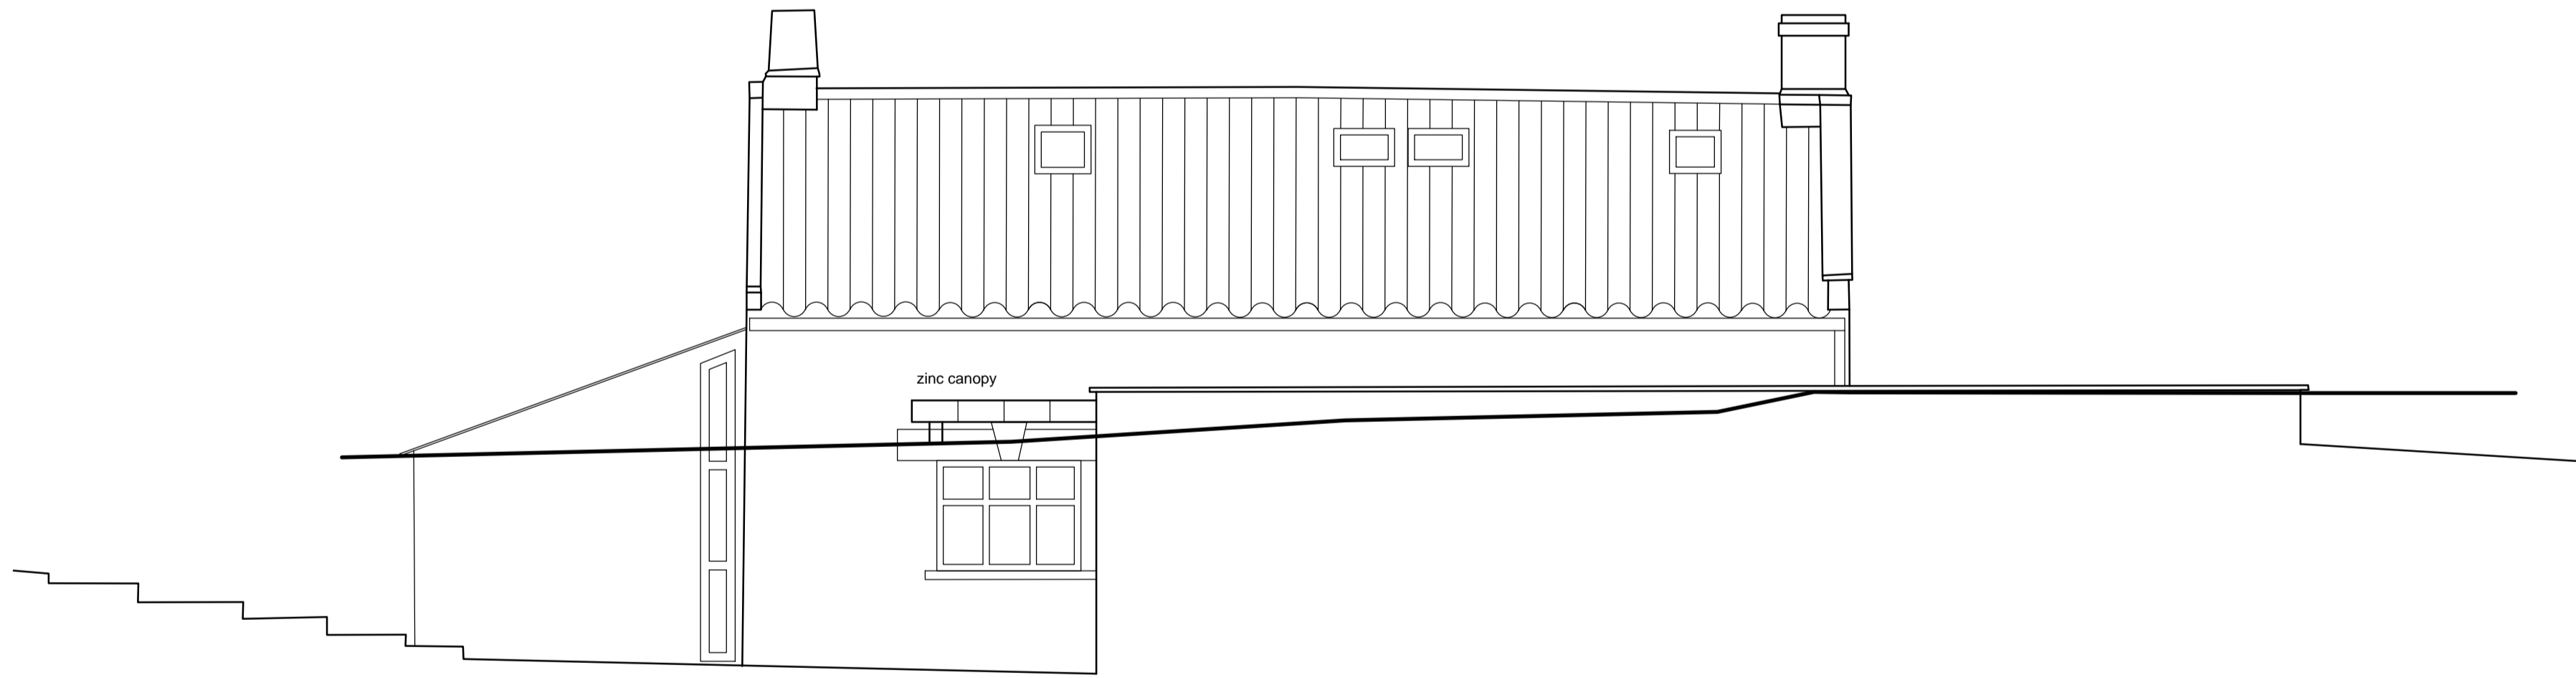

WEST ELEVATION

DESIGN 4 architecture Ltd			
project Susannah Hill Cottage Ravenscar	client Mr & Mrs D Bowes		
drawing Proposed Elevations	scale 1:50	number D420031/06	revision B
status Design	date May 2021		

chestnut house marton sinnington york yo62 6rd tlf 01751 430763 m 07770 858896
e tony.harrison@design4architecture.co.uk w www.design4architecture.com