
From: Harkness, John

Sent: 28 January 2022 14:09

To: Planning <planning@northyorkmoors.org.uk>

Cc: OVastar, Martin

Subject: Amendment to planning application reference NYMNYM/2021/1020 (construction of road and turning area for forestry purposes, Broxa Forest)

Good afternoon,

Following discussions with the Miles Johnson and English Heritage, I'd like to submit the attached drawing as an amendment to the above planning application. This drawing is to replace CE2122606-02 which was submitted with the original application.

Kind regards,

John Harkness

John Harkness (he/him)

Civil Engineer

Yorkshire Forest District

Forestry England

www.forestryengland.uk



1. If in doubt ask.
2. Drawings should not be scaled either by hand or from the computer digital data, only figured dimensions are to be used.
3. All dimensions must be checked on site, prior to the works commencing.
4. All dimensions shown on this drawing are in metres unless stated otherwise.
5. Levels are shown in metres and are related to Ordnance Datum.
6. This drawing is to be read in conjunction with all other relevant drawings, reports and specifications.
7. All services within the area of the works are to be located and clearly marked by the contractor prior to works commencing.
8. The Contractor is responsible for the temporary stability of any excavations or structures. Where necessary they shall ensure suitable designs and temporary works are in place to allow safe construction of the works.
9. Refer to project specific 'designers risk register' for all risks identified during the pre-construction phase.
10. For section through entrance see dwg CE2122606-03.
- 11.

Health, Safety and Environmental Information

In addition to the hazards/risks normally associated with the types of work detailed on this drawing, special attention should be given to:

1. Work close to traffic.
2. Possible buried services in existing verge.

NYMNP
28/01/2022

AMENDED

A	20/01/2022	JTH	Layout amended	MOV	
01	20/12/2021	JTH	FIRST ISSUE	MOV	XXX
REV	DATE	BY	DESCRIPTION	CHK	APP

DRAWING STATUS
S3 - FOR REVIEW AND COMMENT

LOGO


 FORESTRY COMMISSION
 620 BRISTOL BUSINESS PARK
 GOLDHARBOUR LANE
 BRISTOL
 BS16 1EJ
 T: 0300 067 4000
 E: info@forestryengland.uk

CLIENT
YORKSHIRE FOREST DISTRICT

JOB TITLE
Broxa Flockrake Noddle PR facility

DRAWING TITLE
Site Plan

DRAWN	CHK	APP	DATE
JTH	MOV	-	20/12/2021
JOB NO.	SCALE	UNITS	SIZE
CE2122606	1:500	mm	A2
DRAWING NO.	REV.		
CE2122606-02	A		

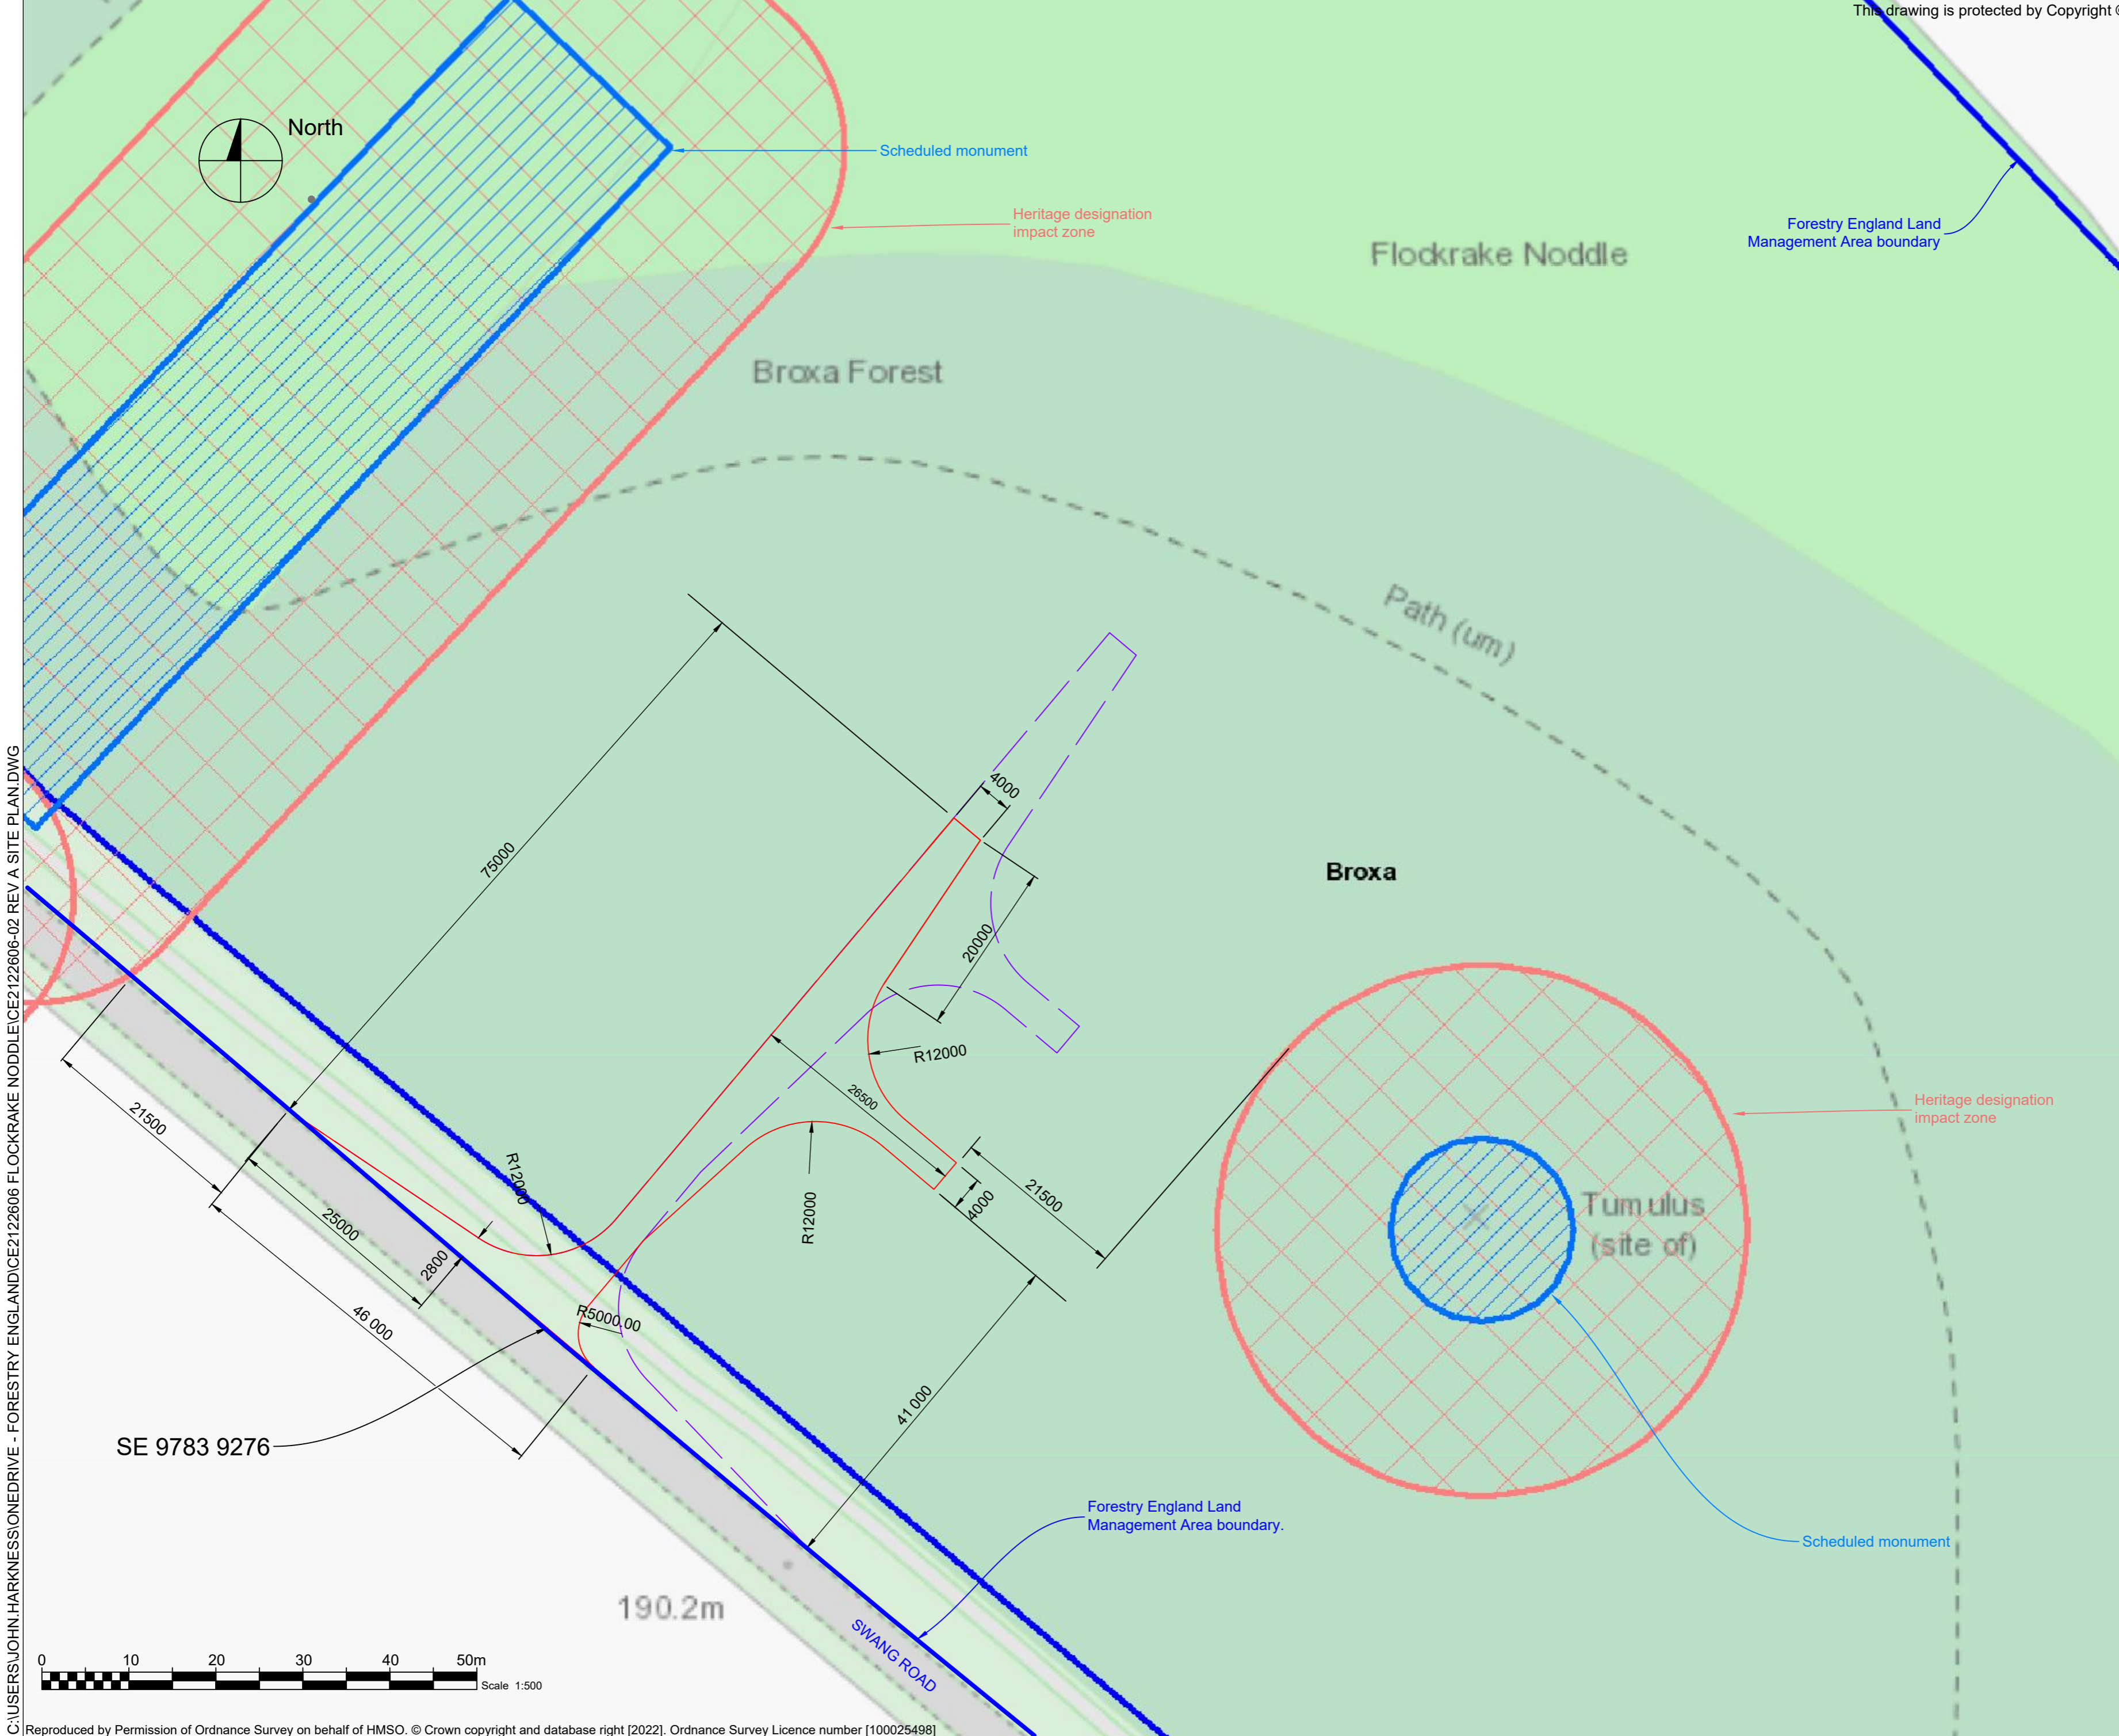

C:\USERS\JOHN.HARKNESS\ONEEDRIVE - FORESTRY ENGLAND\ICE2122606 FLOCKRAKE NODDLE\ICE2122606-02 REV A SITE PLAN.DWG