

○ Location Plan
Scale 1:1250

○ Block Plan
Scale 1:500

Ordnance Survey Licence No. 100002562

b h d partnership
Airy Hill Manor, Whitby, North Yorkshire, UK, YO21 1QB.
Tel: 01947-604871 Fax: 01947-600010
general@bhdpartnership.com www.bhdpartnership.com

● DO NOT SCALE from this drawing. Only figured dimensions are to be taken from this drawing.
● The Contractor must verify all dimensions on site before commencing any work or shop drawings.
● The Contractor must report any discrepancies before commencing work. If this drawing exceeds the quantities taken in any way, the Technician is to be informed before work is initiated.
● Work within The Construction (Design and Management) Regulations 2015 is not to start until a Health & Safety Plan has been produced. This drawing is Copyright and must not be reproduced without consent of BHD Partnership Ltd

REV	DATE	BY	AMENDMENT	CHKD	APVD
A	10/02/22	CE	Issued for approval		

CLIENT:
Mr & Mrs Craven

PROJECT:
**22 Egton Road
Aislaby YO21 1SU**





A3 | DRN: C Eynon | DATE: 10/02/22
SCALE: As shown | ISSUE: Preliminary

DRAWING TITLE:
**Location Plan
and
Block Plan**

DRAWING NR:
D10089-01

REV:
A

Do not scale from this drawing, only figured dimensions are to be taken from this drawing.
 The contractor must verify all dimensions on site before commencing any work or shop drawings.
 The contractor must report any discrepancies before commencing work. If this drawing exceeds the quantities taken in any way, the technician is to be informed before work is initiated.
 Work within the construction (design and management) regulations 1994 is not to start until a health & safety plan has been produced. This drawing is copyright and must not be reproduced without consent of BHD Partnership Ltd.

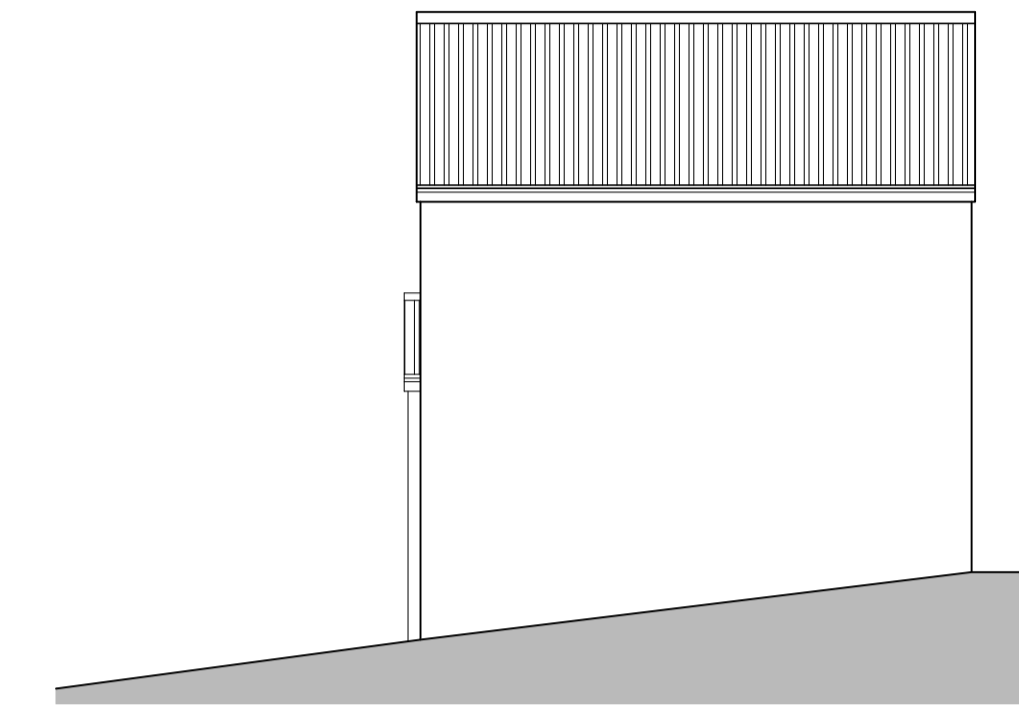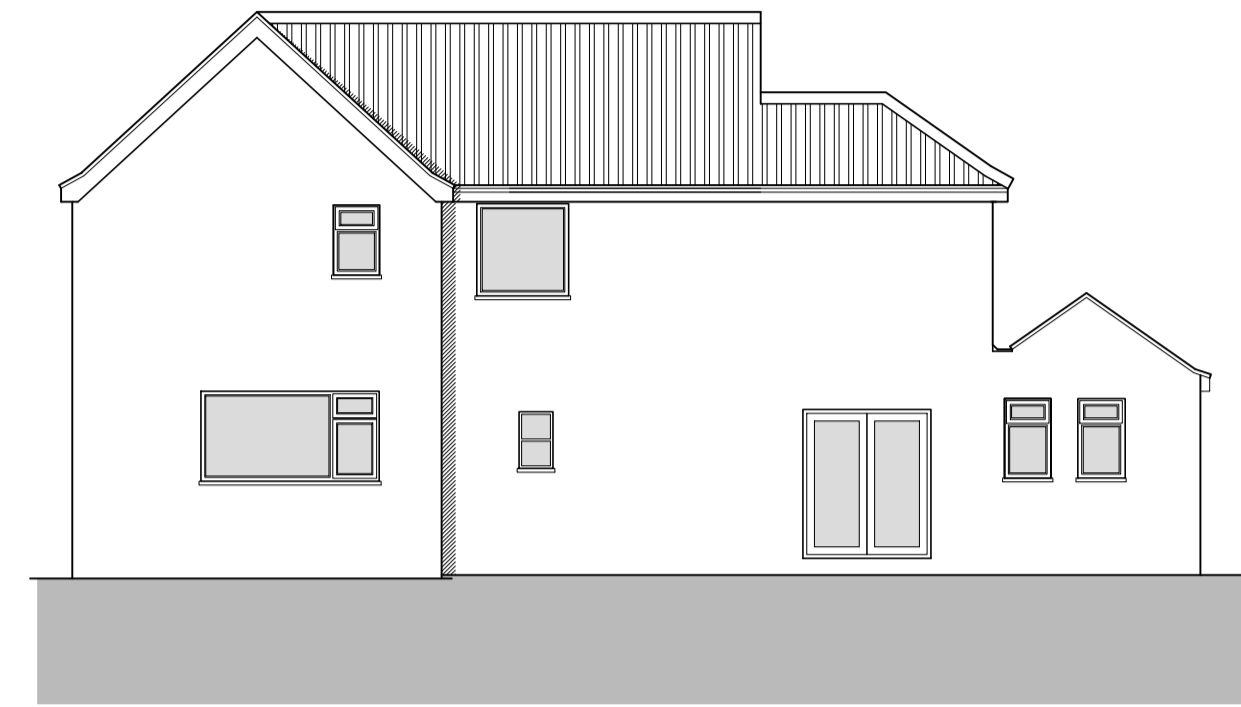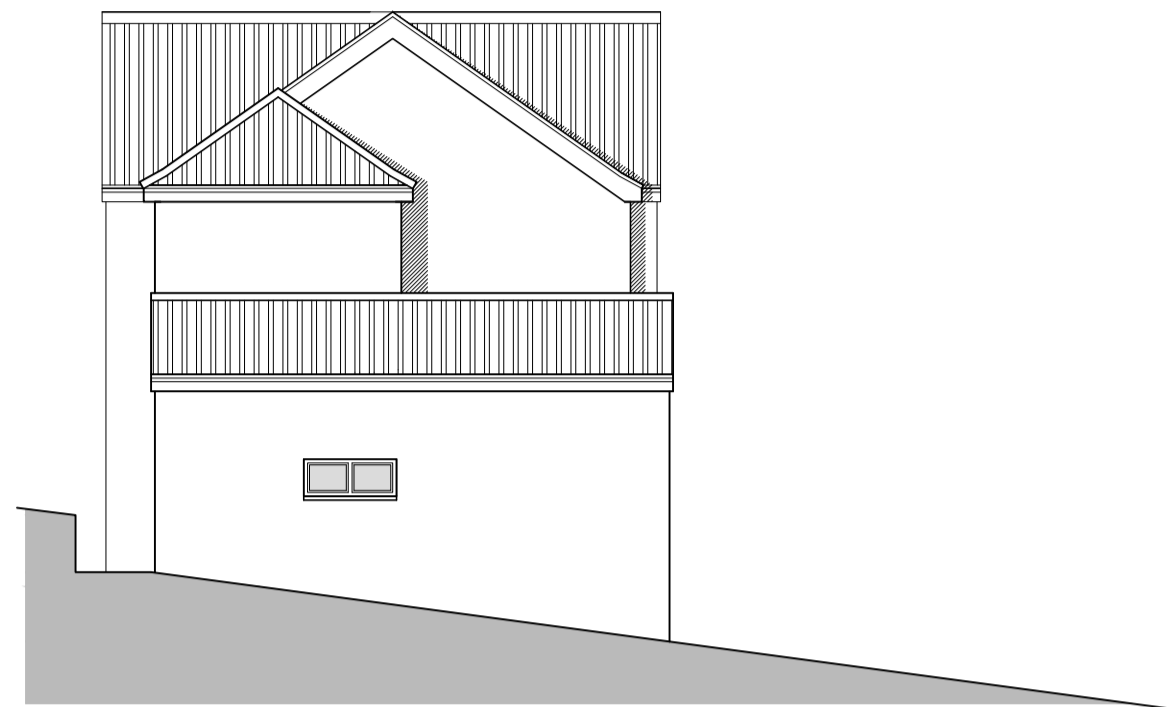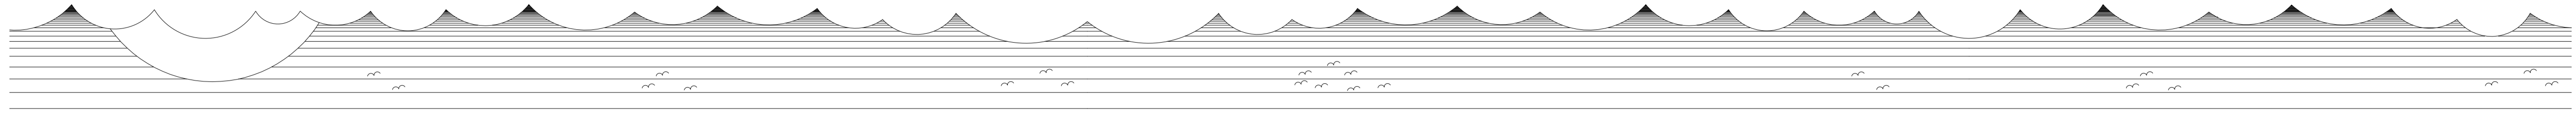

Front Elevation
 SCALE: 1:100


Side Elevation
 SCALE: 1:100

Rear Elevation
 SCALE: 1:100


Side Elevation
 SCALE: 1:100

NYMNPA
 11/02/2022

Provisional drawing for
 planning consideration
 only

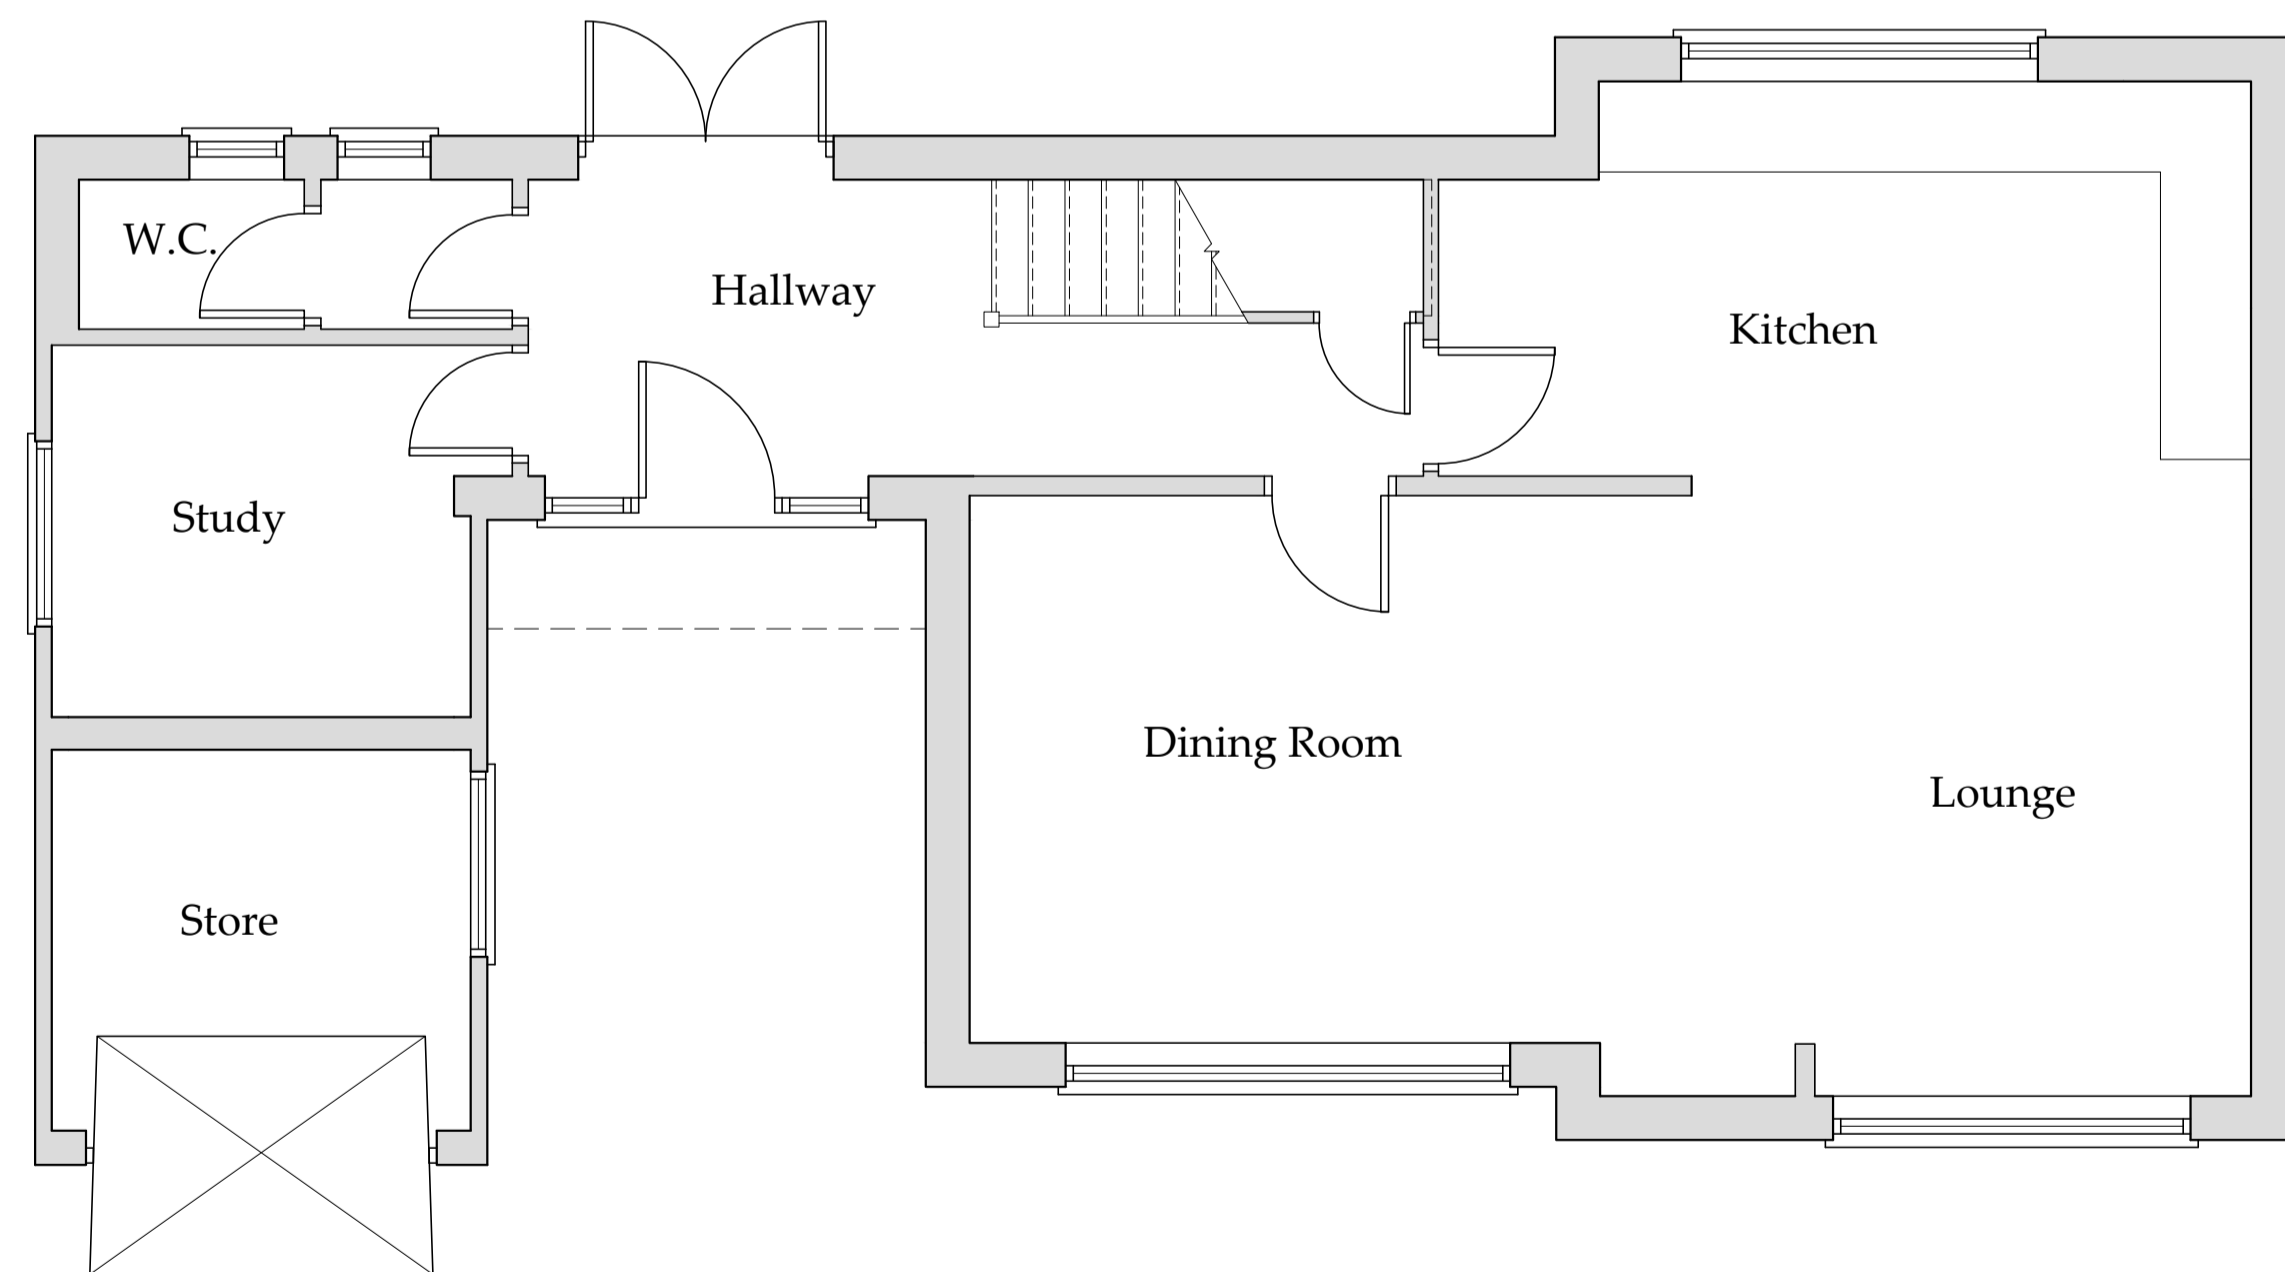

Ground Floor Plan
 SCALE: 1:50

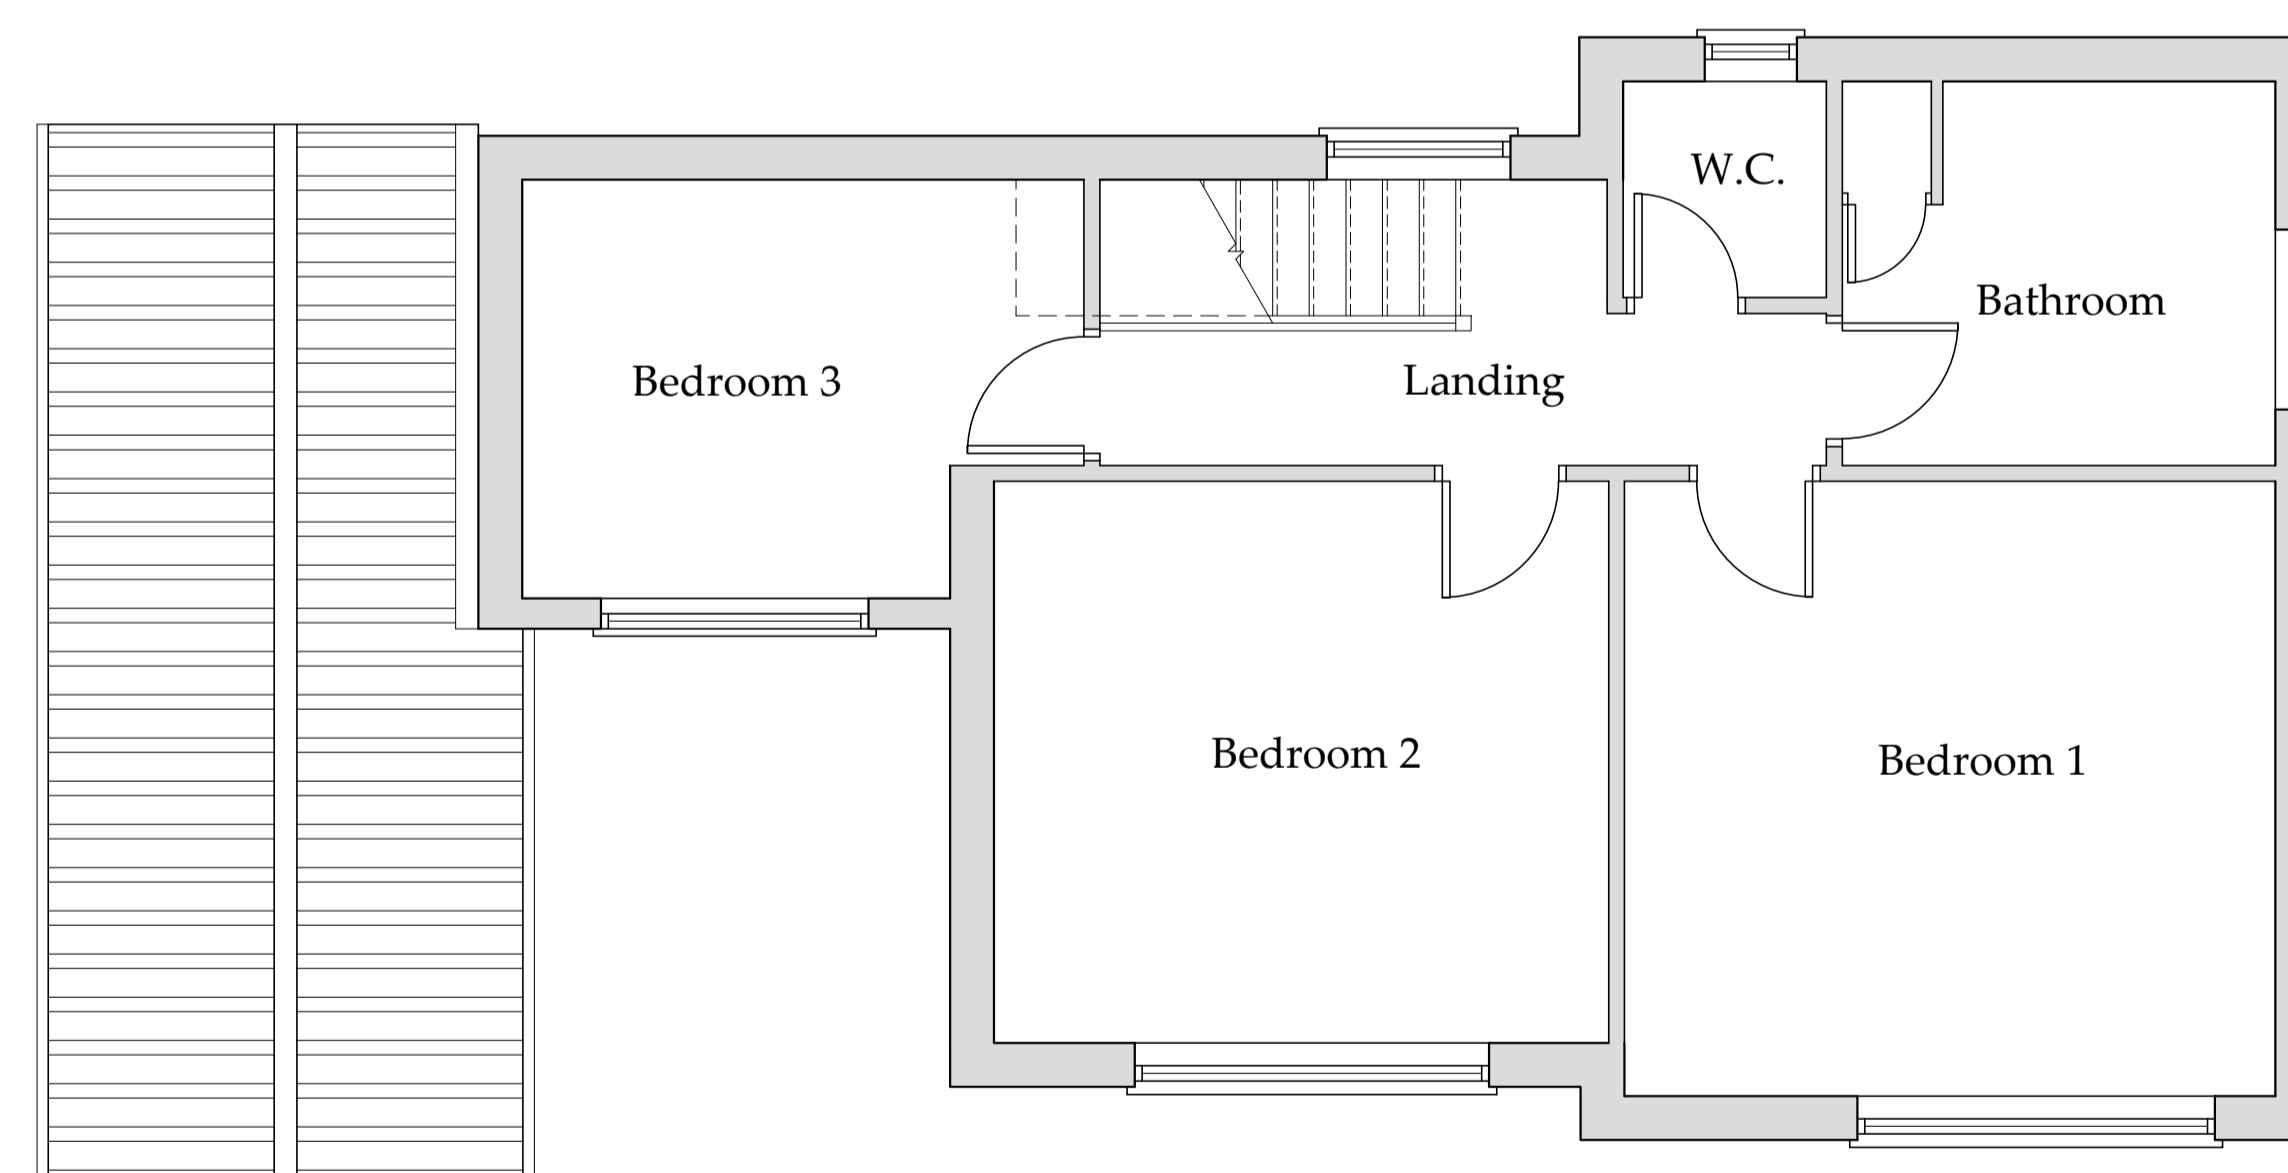

First Floor Plan
 SCALE: 1:50

B	02/02/22	CE	updated
A	14/09/11	DC	Issue for approval
REV	DATE	BY	AMENDMENT

bhd
 partnership
 Architecture + Engineering

Airy Hill Manor, Waterstead Lane,
 Whitby, N. Yorks. YO21 1QB.
 P: +441947 604871 F: +441947 600010
 E: general@bhdpartnership.com

CLIENT: Mr & Mrs Craven
 PROJECT: Extension & Alterations to 22 Egton Road, Aislaby

Drawing: Plans and Elevations Existing

DRAWING STATUS: Preliminary

DRAWN: D.Cairns CHECKED: N.Duffield

SCALE @ SIZE: 1:50 @ A1 DATE: 01/09/11


DRAWING No: D10089-02 REV: B

EXISTING

Do not scale from this drawing, only figured dimensions are to be taken from this drawing.
 The contractor must verify all dimensions on site before commencing any work or shop drawings.
 The contractor must report any discrepancies before commencing work. If this drawing exceeds the quantities taken in any way, the technician is to be informed before work is initiated.
 Work within the construction (design and management) regulations 1994 is not to start until a health & safety plan has been produced. This drawing is copyright and must not be reproduced without consent of BHD Partnership Ltd.




Front Elevation
 SCALE: 1:100

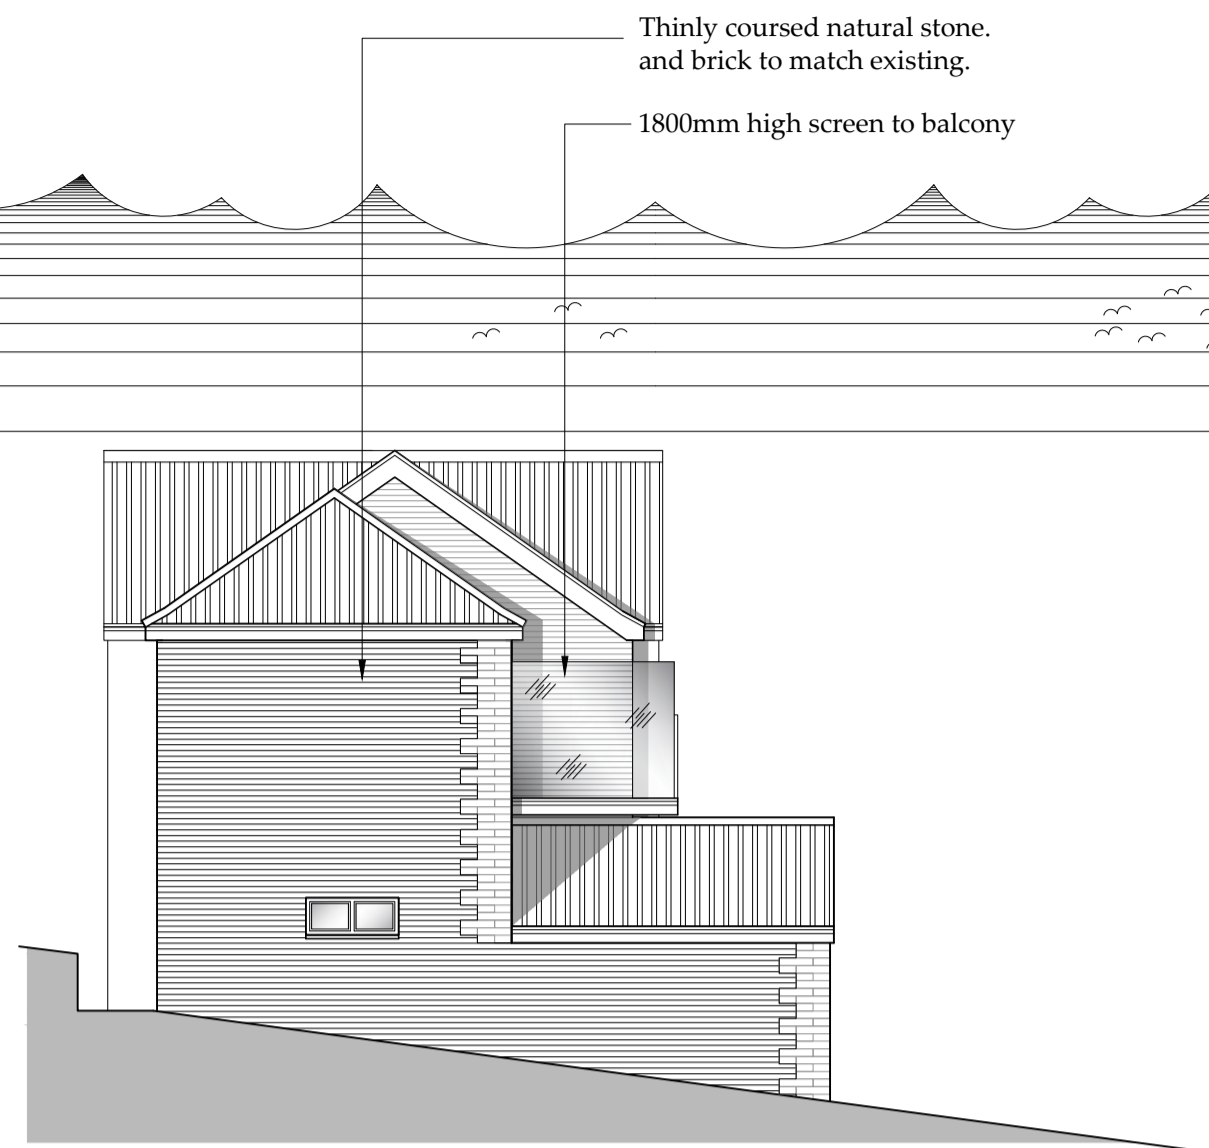

Side Elevation
 SCALE: 1:100




Rear Elevation
 SCALE: 1:100

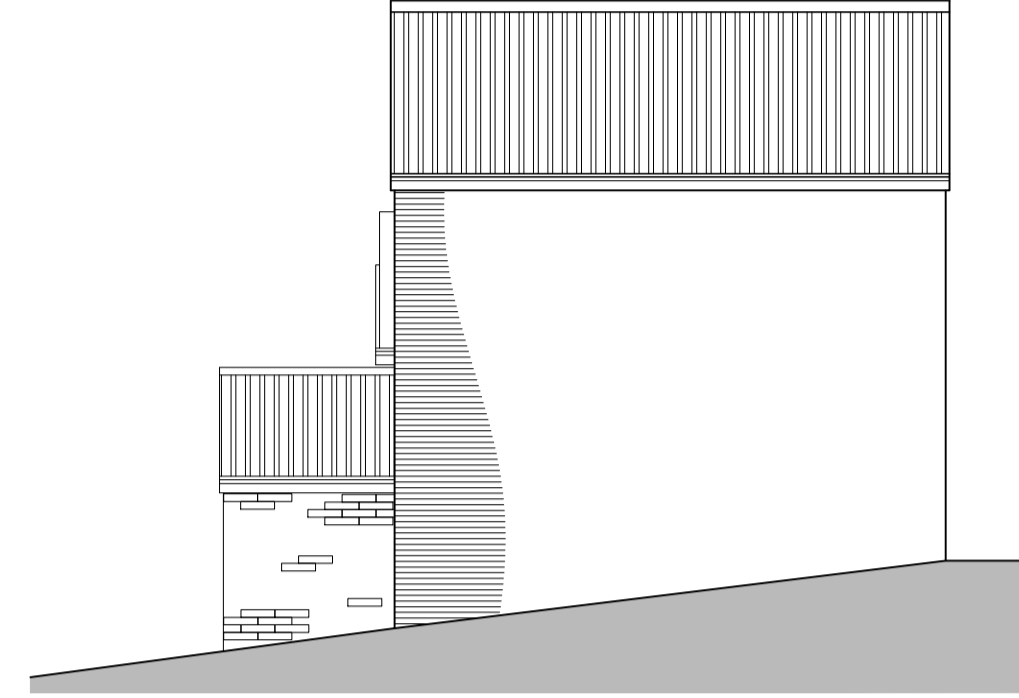


Side Elevation
 SCALE: 1:100

NYMNP
 11/02/2022

Provisional drawing for
 planning consideration
 only

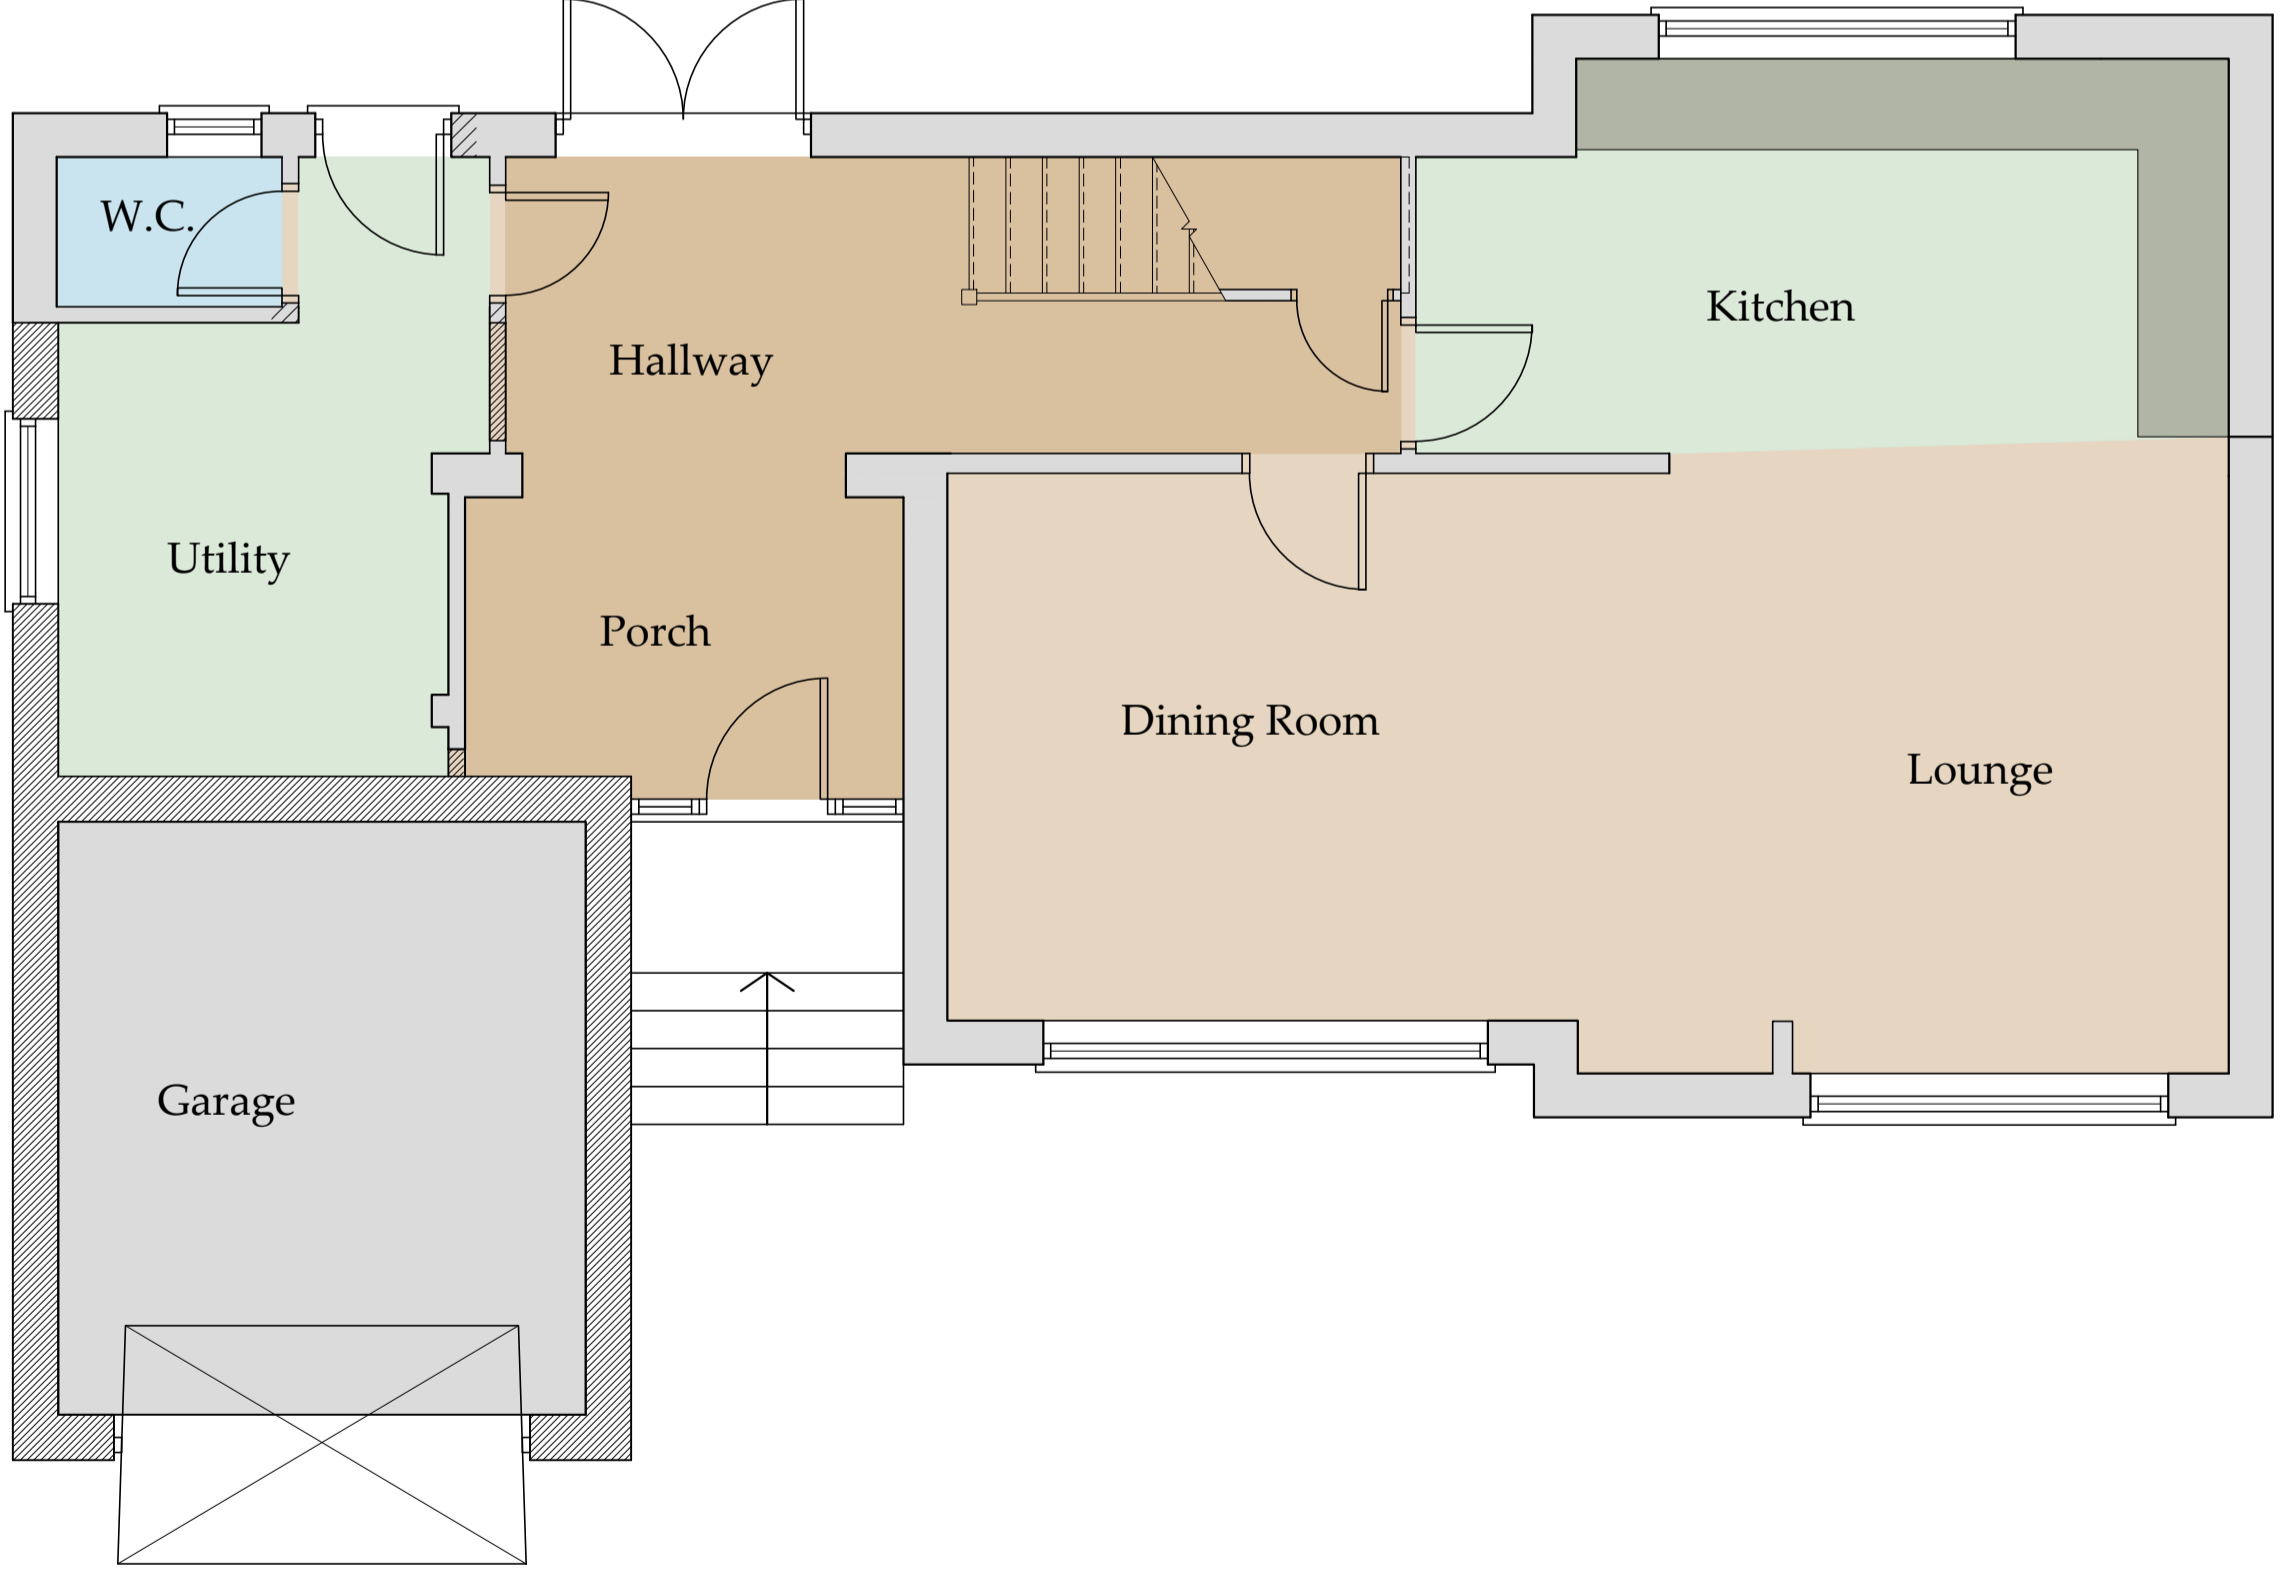

Ground Floor Plan
 SCALE: 1:50

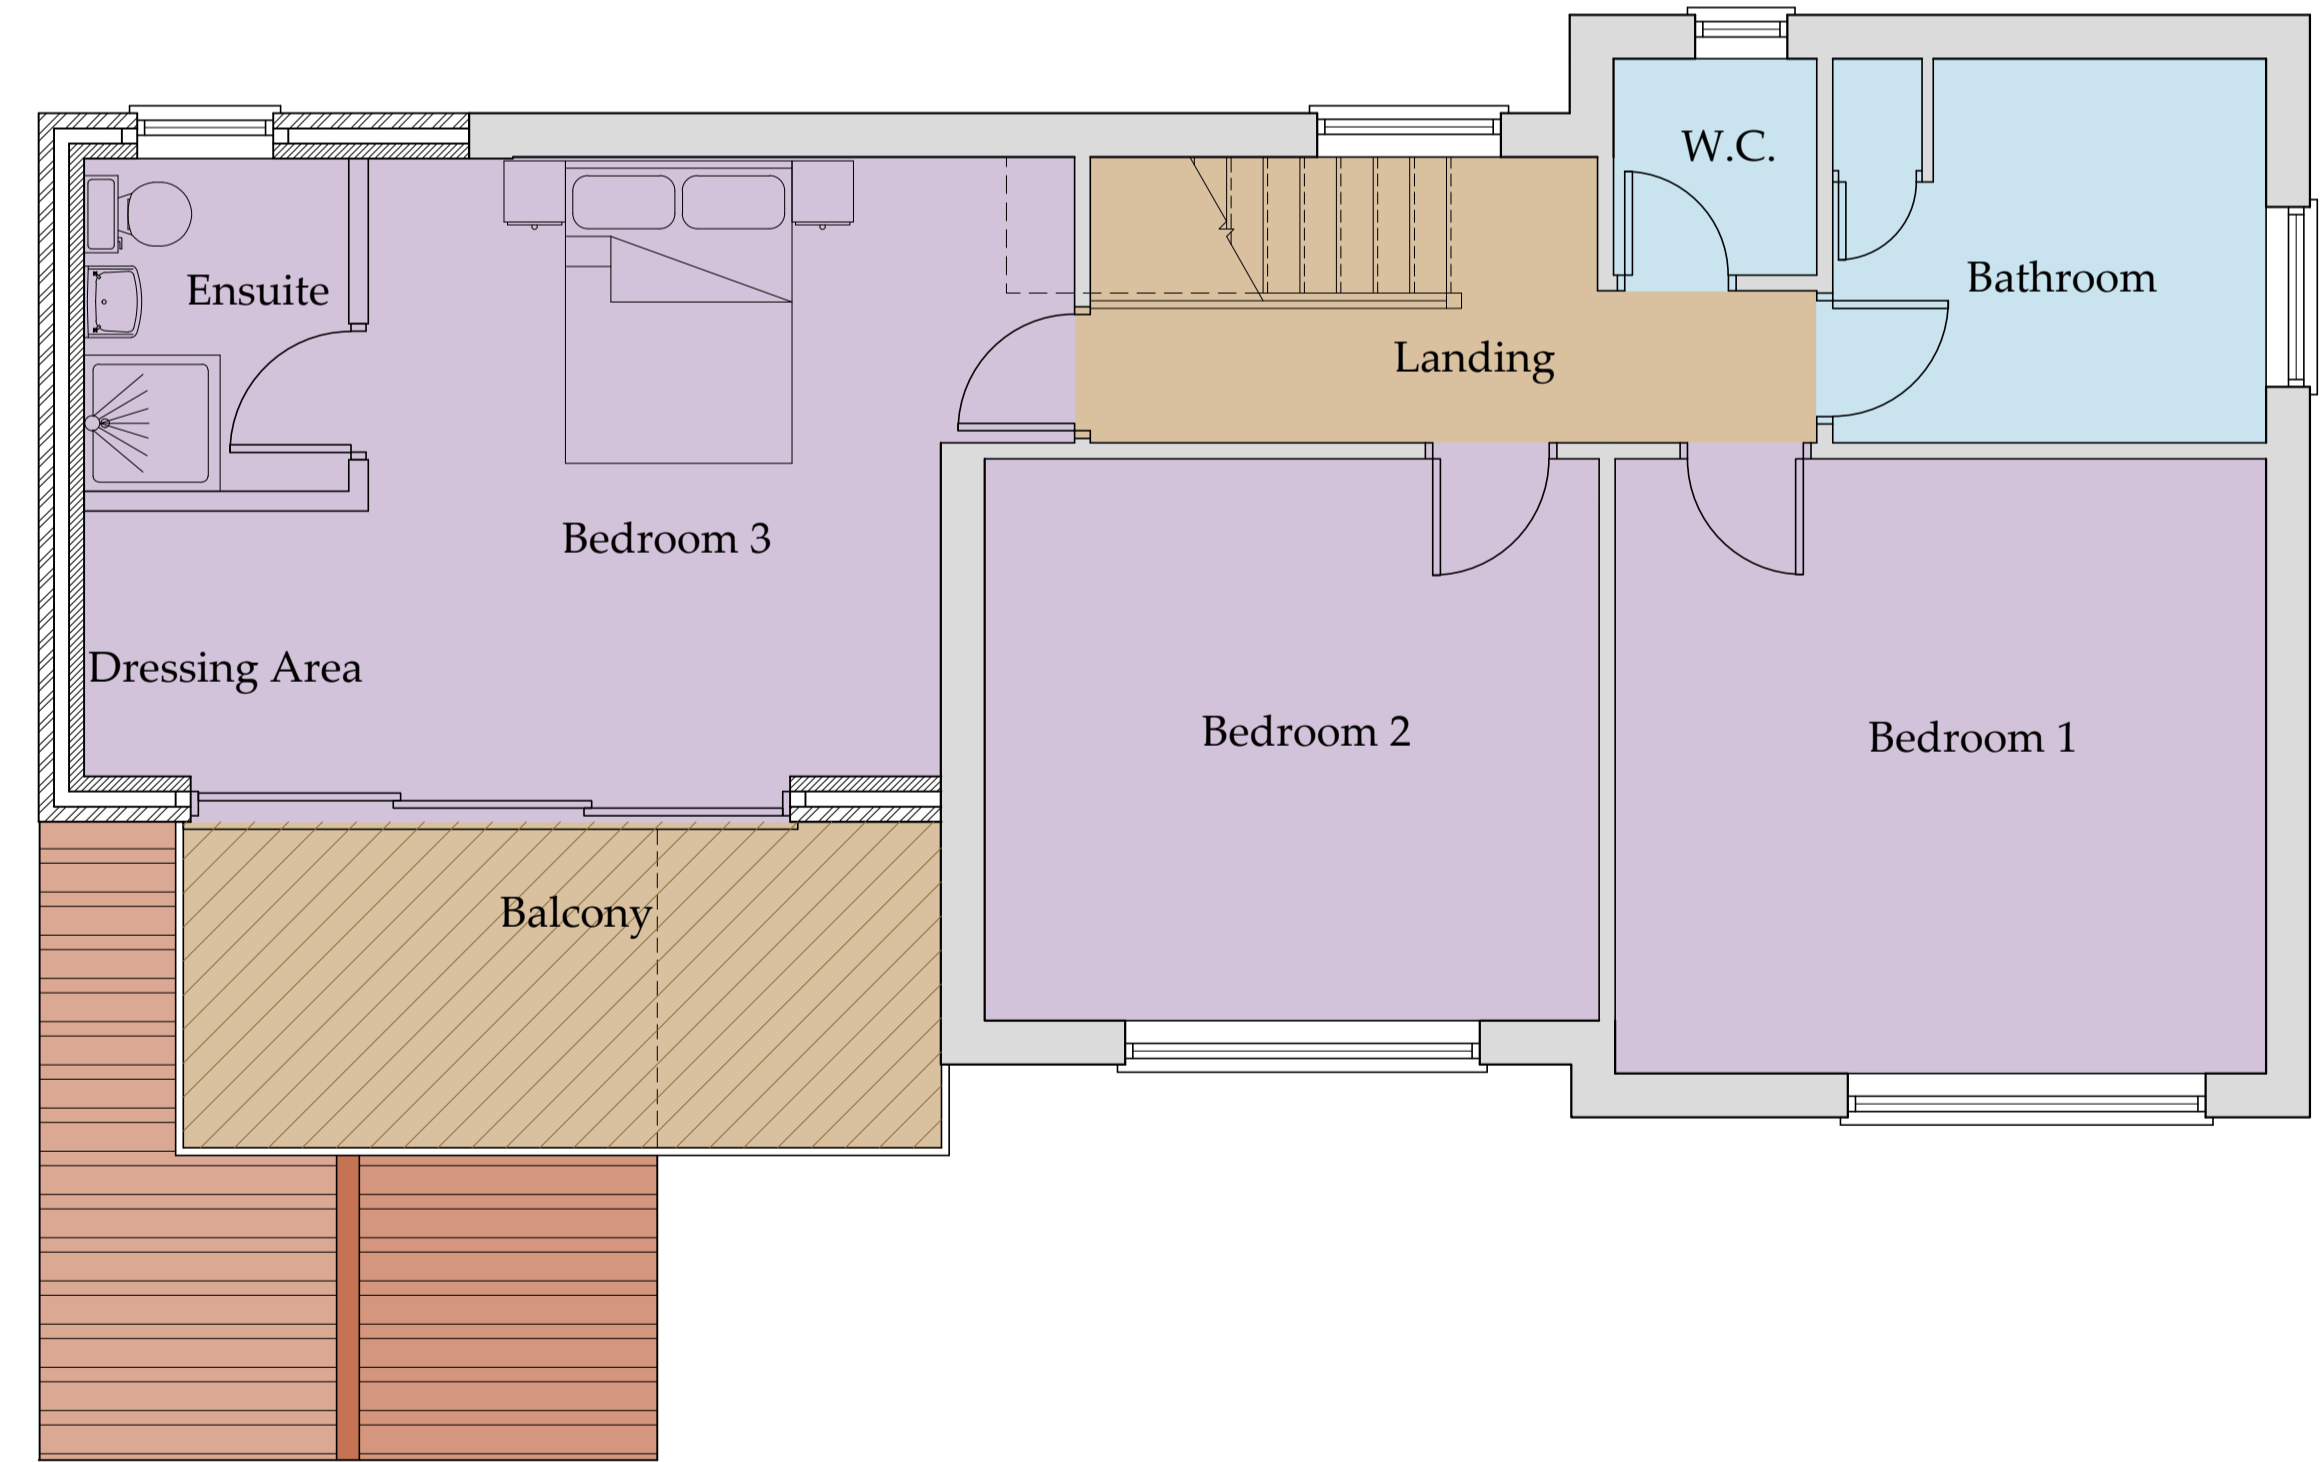

First Floor Plan
 SCALE: 1:50

REV	DATE	BY	AMENDMENT
D	03/02/22	CE	Materials added
C	02/02/22	CE	Amended to suit client
BV	01/02/22	CE	Amended to suit client
A	06/08/15	CE	Issue for approval

bhd partnership
 Architecture + Engineering
 Airy Hill Manor, Waterstead Lane,
 Whitby, N. Yorks. YO21 1QB.
 P: +441947 604871 F: +441947 600010
 E: general@bhdpartnership.com

CLIENT: **Mr & Mrs Craven**
 PROJECT: **Extension & Alterations to 22 Egton Road, Aislaby**

Drawing: **Plans and Elevations Proposed**

DRAWING STATUS: **Preliminary**

DRAWN: **C Eynon** CHECKED: **N.Duffield**

SCALE @ SIZE: **1:50 & 1:100 @ A1** DATE: **06/08/15**

DRAWING No: **D10089-03** REV: **D**

PROPOSED