


# SITE PLAN OF GLAISDALE CRICKET CLUB

## CURRENT AND PROPOSED SITES OF PAVILION

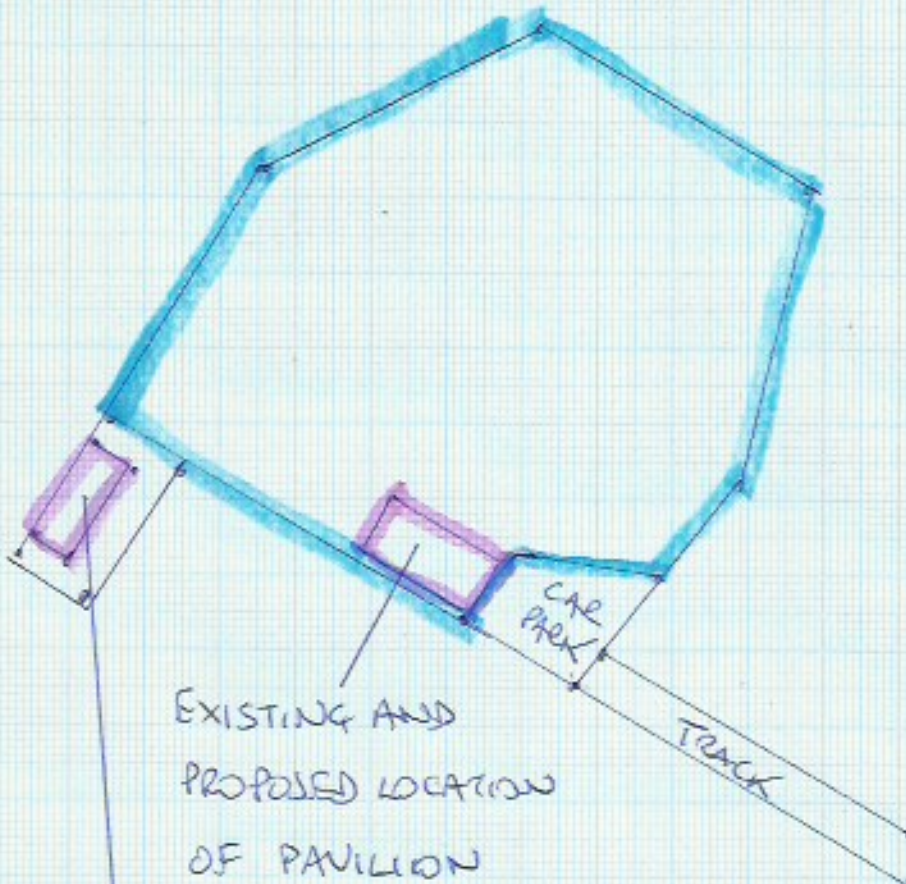

EXISTING AND  
PROPOSED LOCATION  
OF PAVILION


CAR  
PARK

TRACK

EXISTING CONTAINER TO REMOVE

SCALE 1:1250  
WHEN PRINTED A4


MH 11/2/22

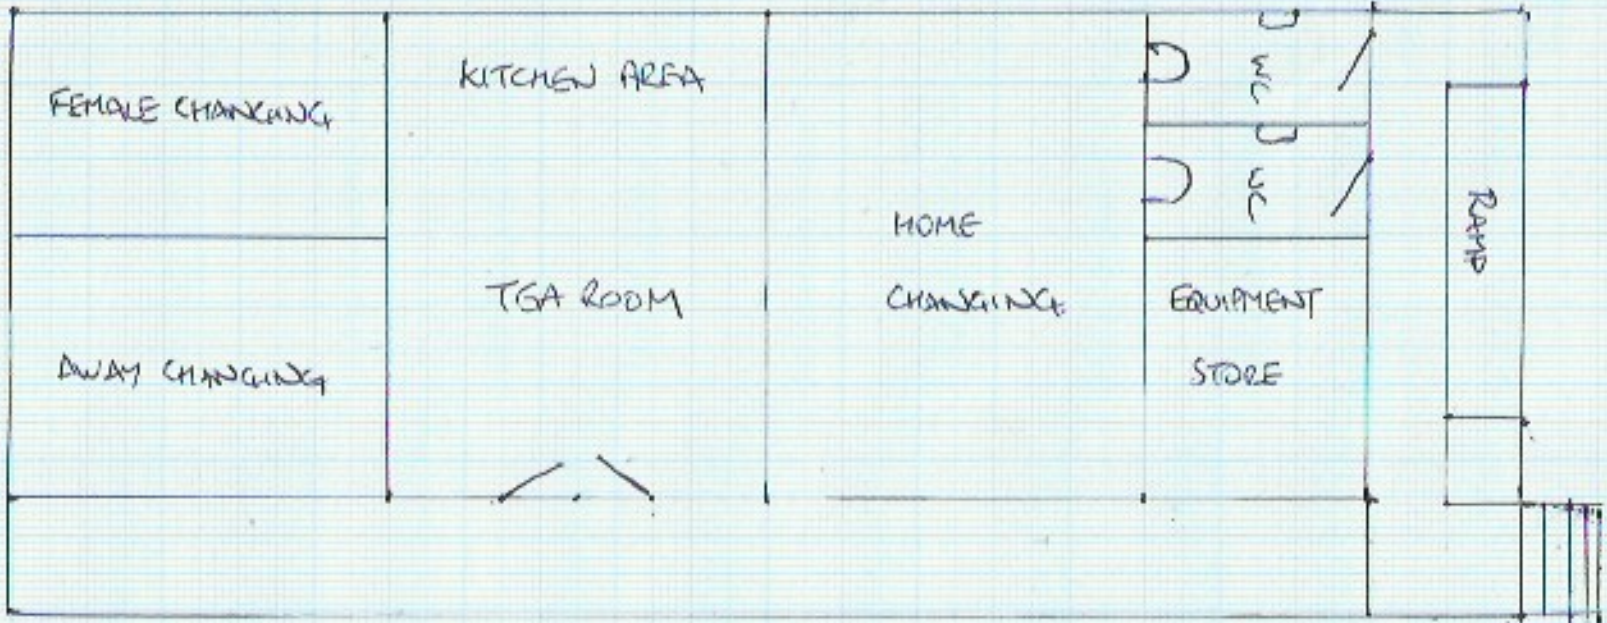

SCALE: 100 PRINTED A4


MH 7/2/22

PROPOSED FRONT ELEVATION

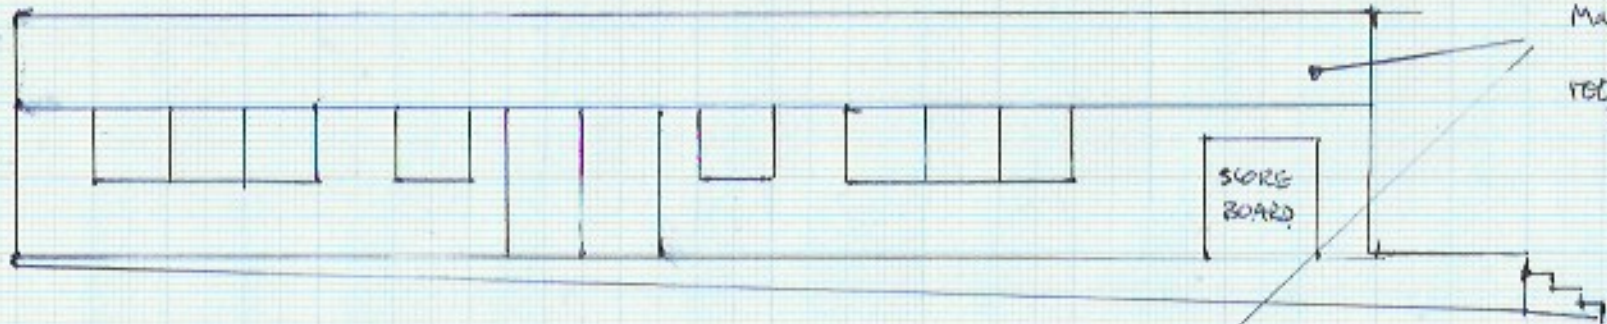


Roof finished in  
mult green metal  
roof sheets, front + rear


PROPOSED REAR ELEVATION

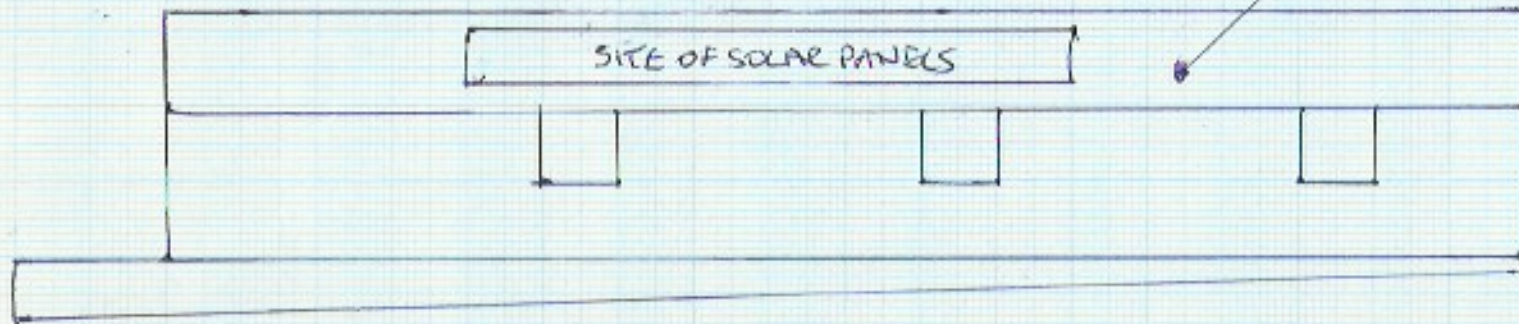

All front, rear + side  
elevations finished  
in tanalised finish  
Yorkshire Beards  
to floor level

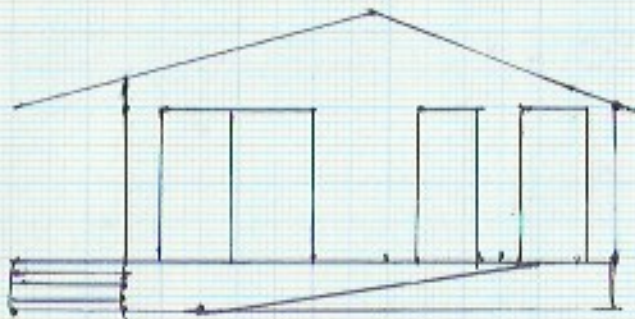

PROPOSED WEST ELEVATION

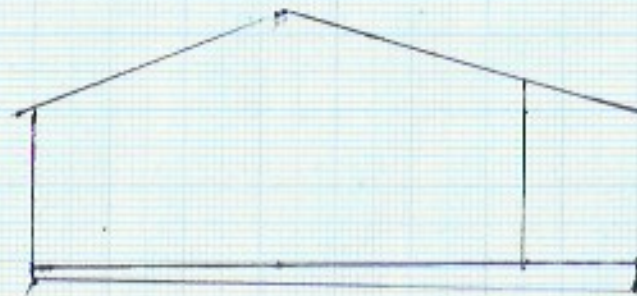

PROPOSED EAST ELEVATION

Base to be left  
blockwork.

SCALE 1:100 PRINTED A4

MH 7/2/22.