
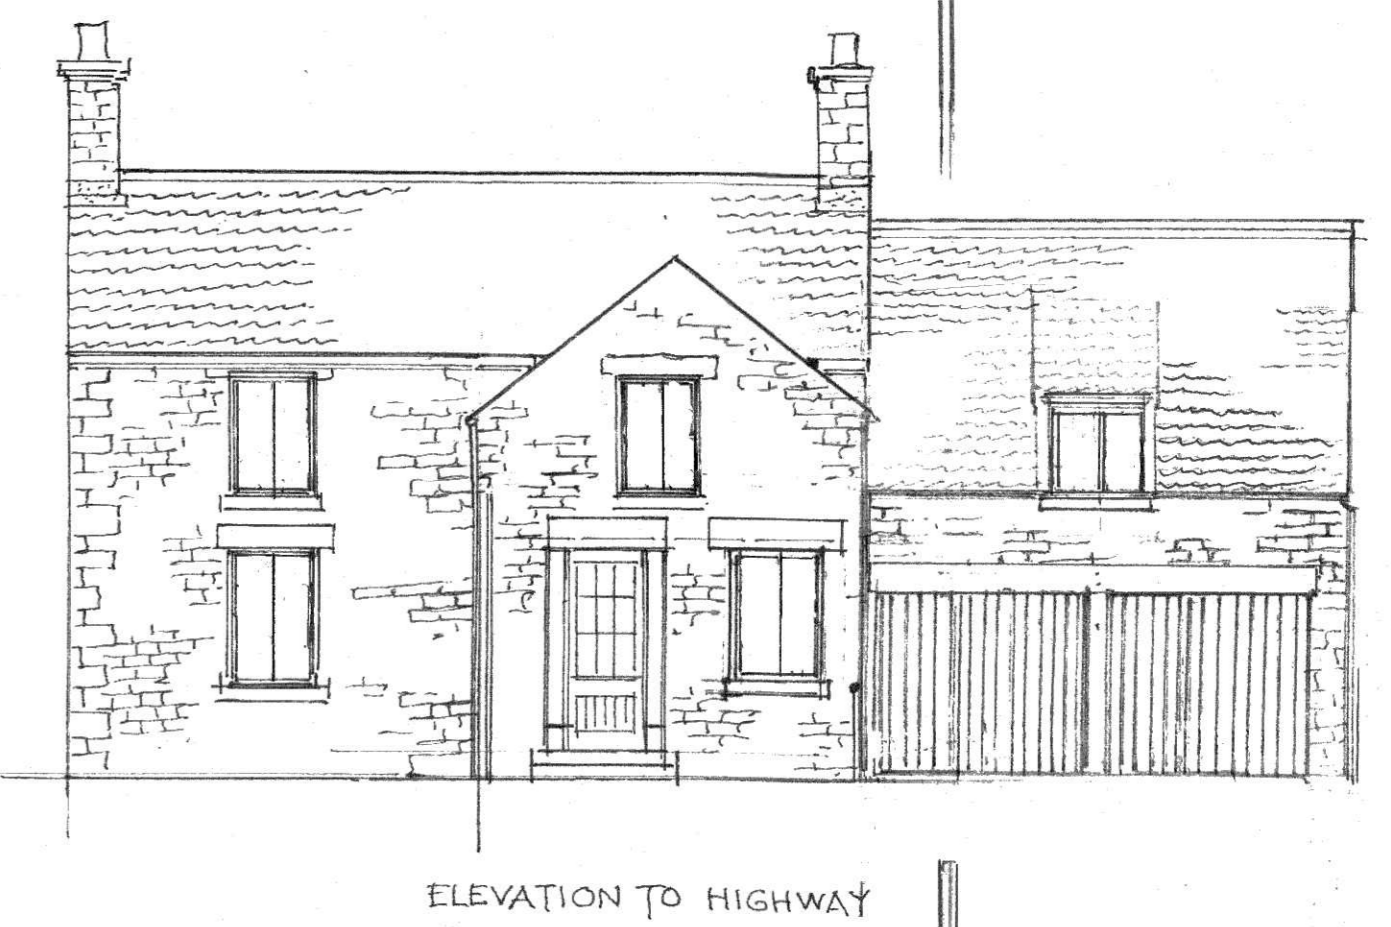





This drawing is Copyright ©

DO NOT SCALE From this drawing

Notes

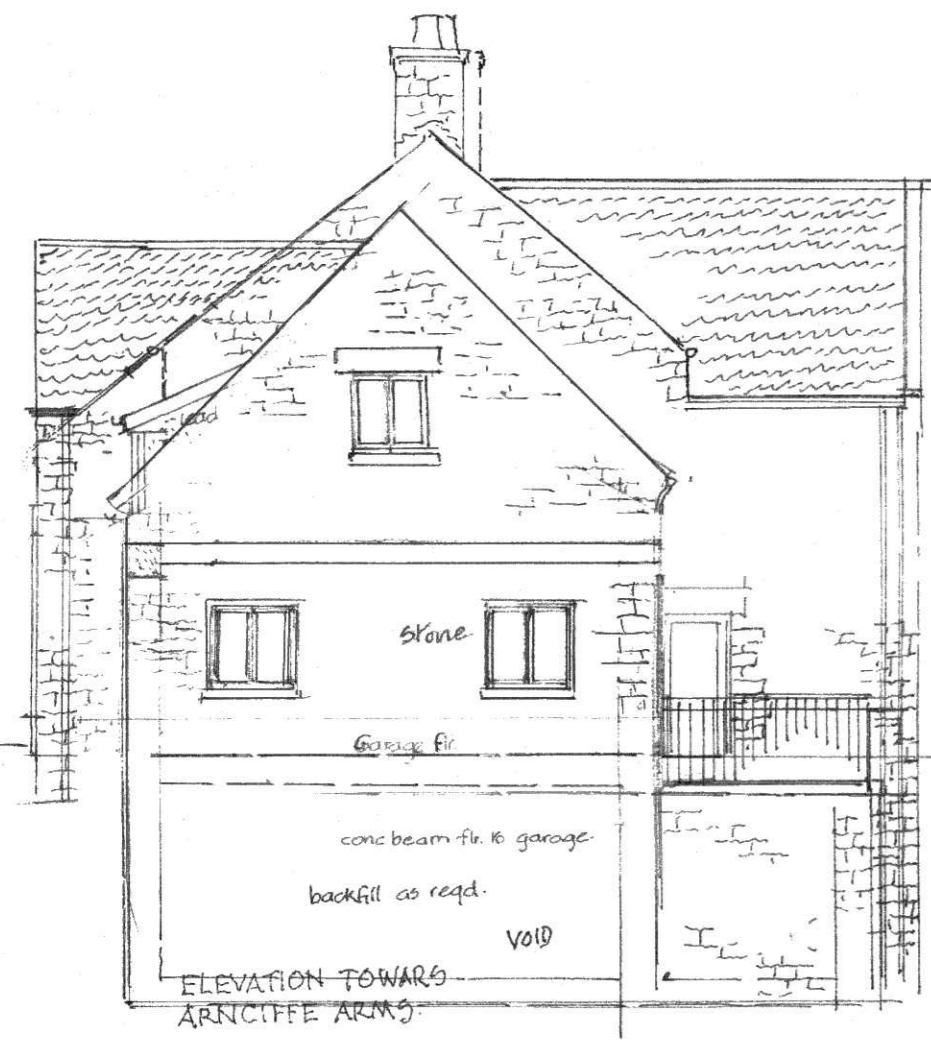

NYMNPA
22/02/2022

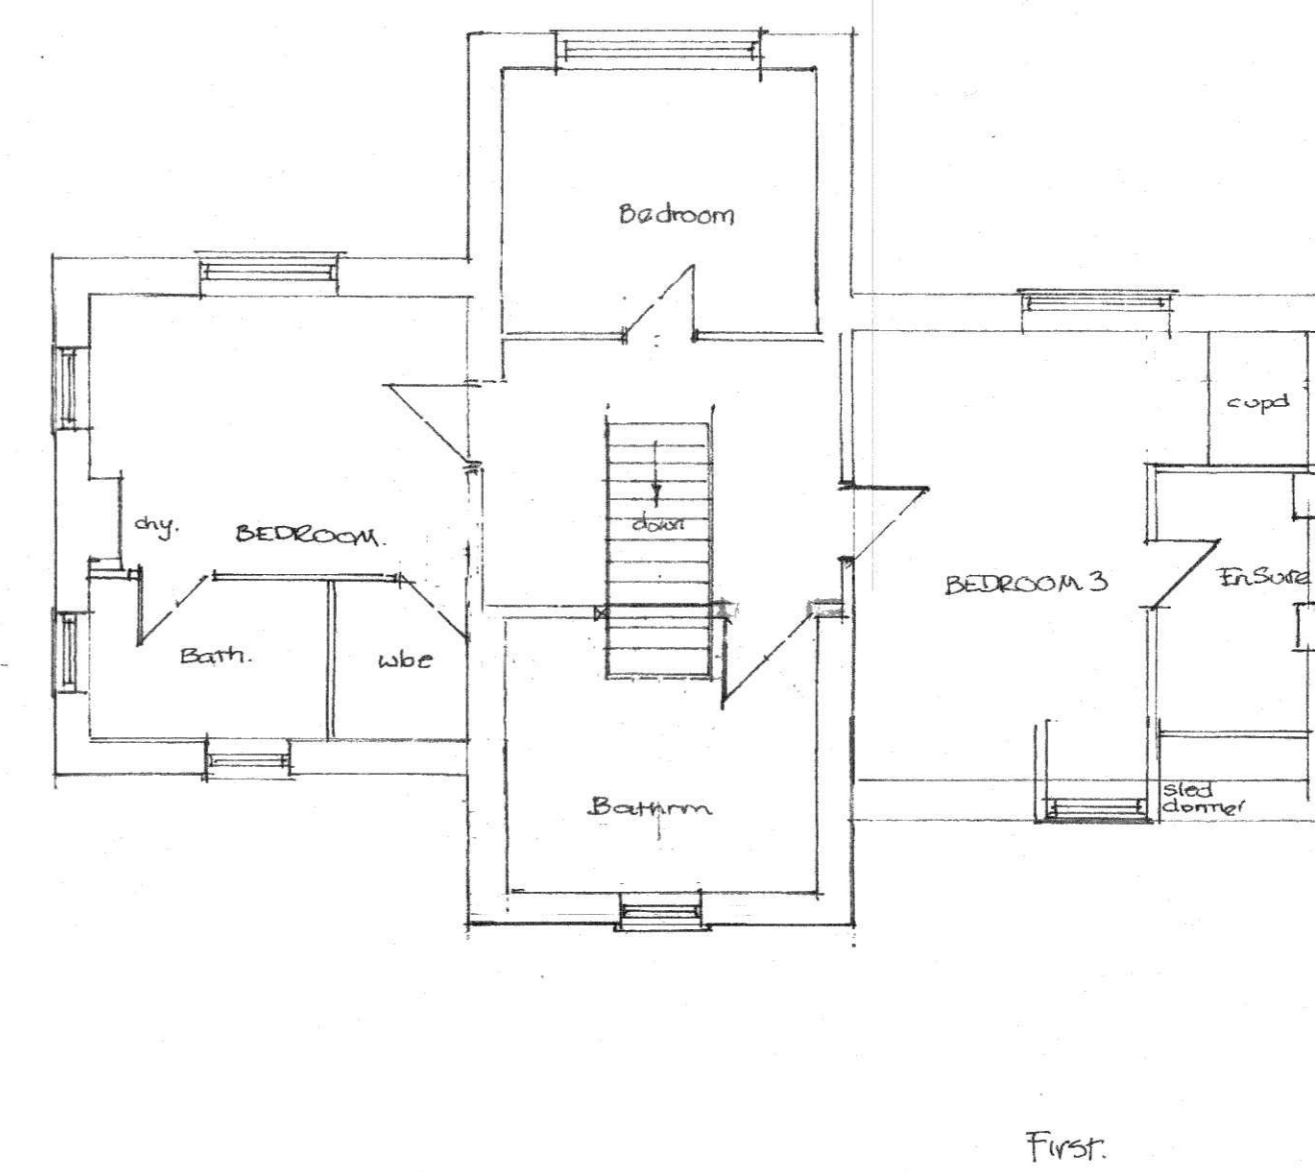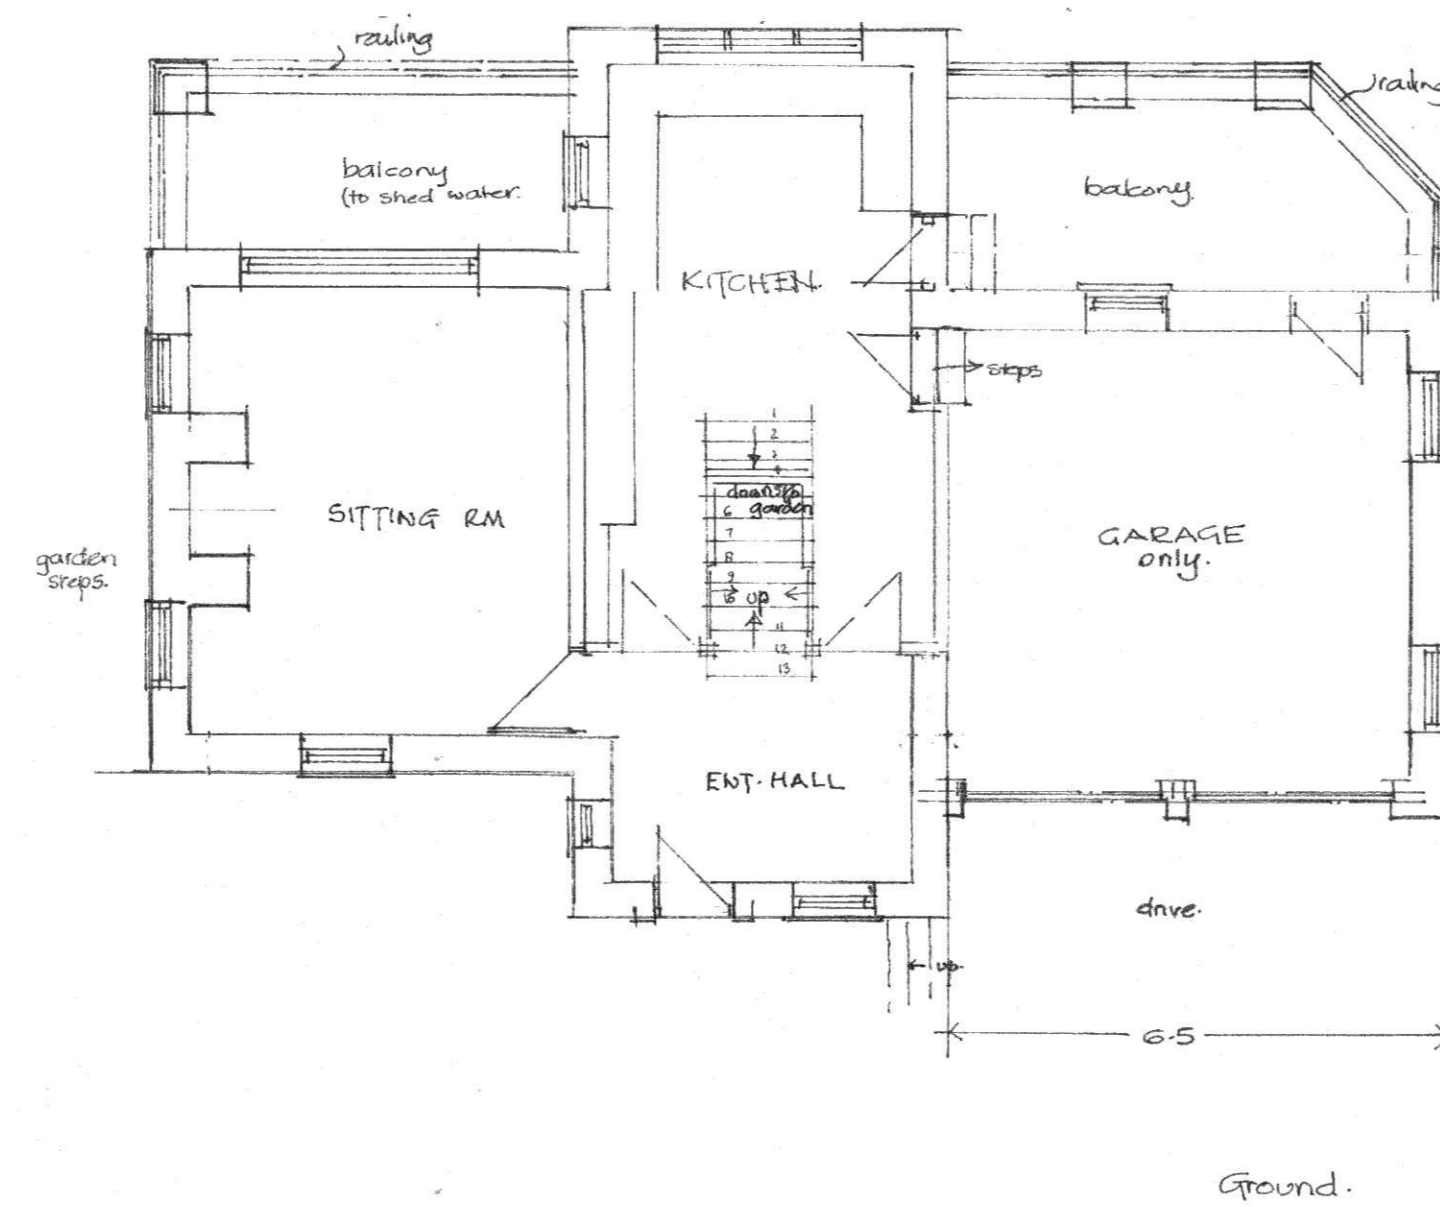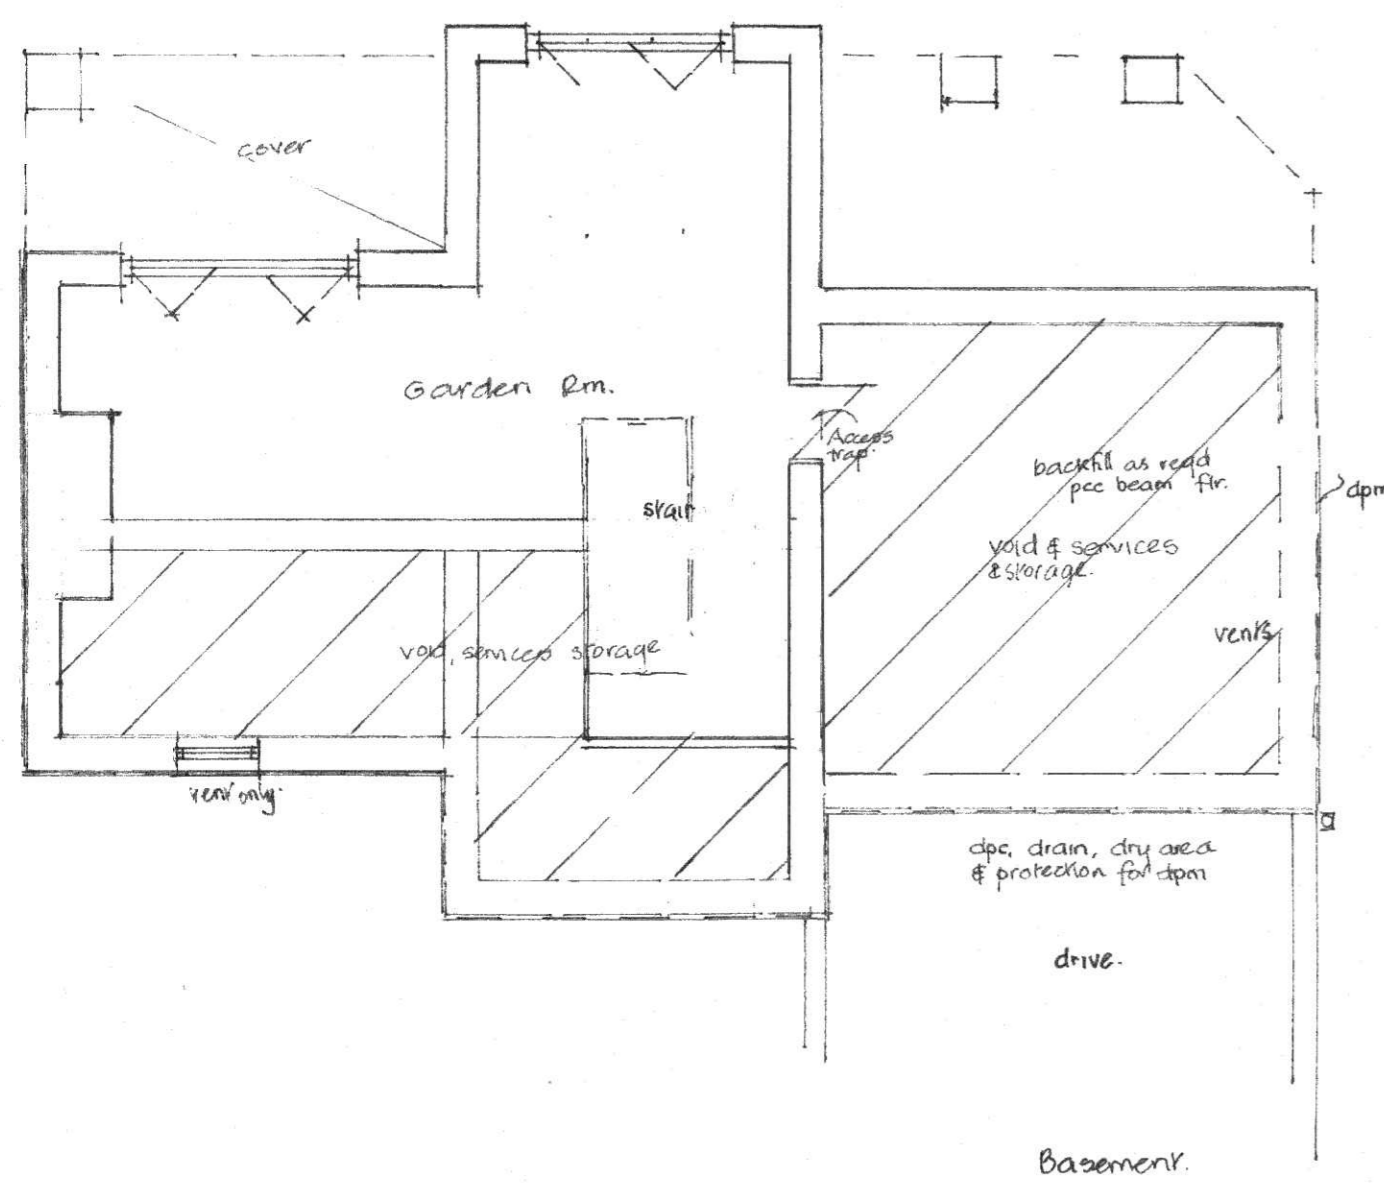

Amd. line of house front + roofs

For planning purposes only
not to be worked to.

No.	Revision	Date
A.	Front elevation altered	Mar 21
B.	Window styles to front + side	Feb 22

Project Replacement Dwelling

Location Honey Bee Nest, Glaisdale

Client Mr Bentley

Drawing Proposed Dwelling
Amended Scheme

date Feb 2021

scale 1:100 apx

drawn MT

checked

drawing no. 6

project no. B099/2

revision

B

Malcolm Tempest Ltd.

Architecture, Planning & Design

HIGH PARKS, NEWTON-LE-WILLOWS
BEDALE, NORTH YORKSHIRE, DL8 1TP

Telephone: 01677 450777

Website: www.malcolmtapest.co.uk

E-mail: enquiries@malcolmtapest.co.uk