



466900m

467000m

497600m

497500m

497400m

 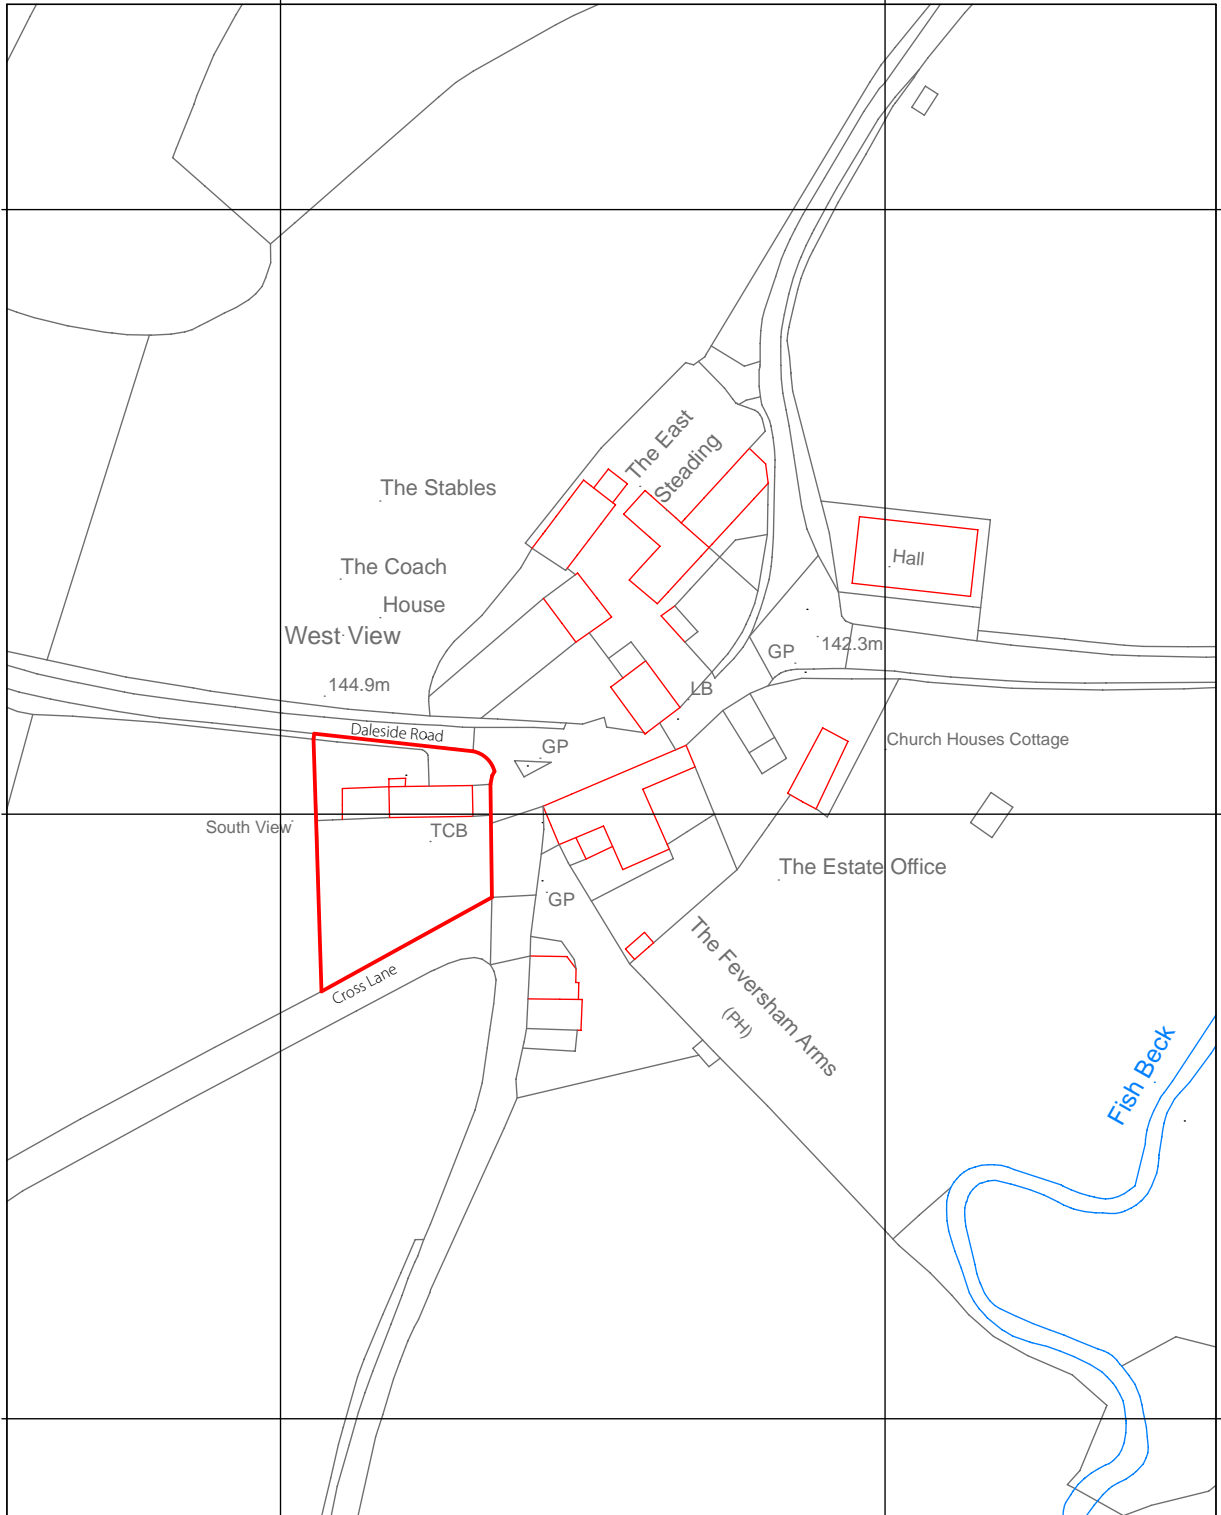


**BRAMHALL
BLENKHARN
LEONARD**

South View Church Houses, Farndale, York, YO62 7LF
OS LOCATION PLAN

Scale: 1:1250 @ A4
Ref: 1473_EX10_01


SCALE (1:1250)

 

Rev	Date	Drawn	Chk'd	Description




NYMNPA
01/03/2022

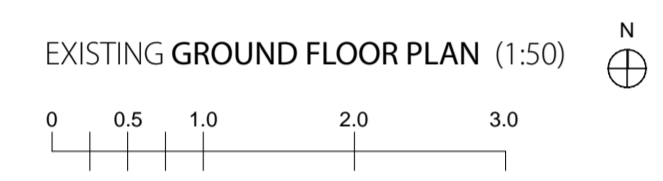

South View

Farmhouse First Floor

1:50

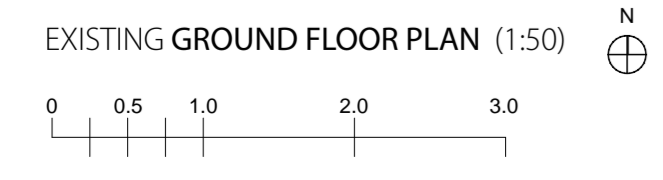

South View

Farmhouse Ground Floor

1:50

**BRAMHALL
BLENKHARN
LEONARD**

RIBA Chartered Practice
 The Maltings, Malton, North Yorkshire, YO17 7DP
 01653 693 333
 www.bramble.com

Project
South View
 Address
 South View, Church houses, Farnedale
 Client
The Farnedale Estate

Drawing
Existing Ground and First Floor Plans



© Bramhall Blenkham - Do Not Scale From This Drawing - 1473_South View.ph

Sheet Size	Drawn	First Issue Date	DMY
A1	JD		
Scale	Checked	Drawing No.	Rev
1:50	MB	1473_EX20_01	


Rev	Date	Drawn	Chk'd	Description




South View Elevations 1:100

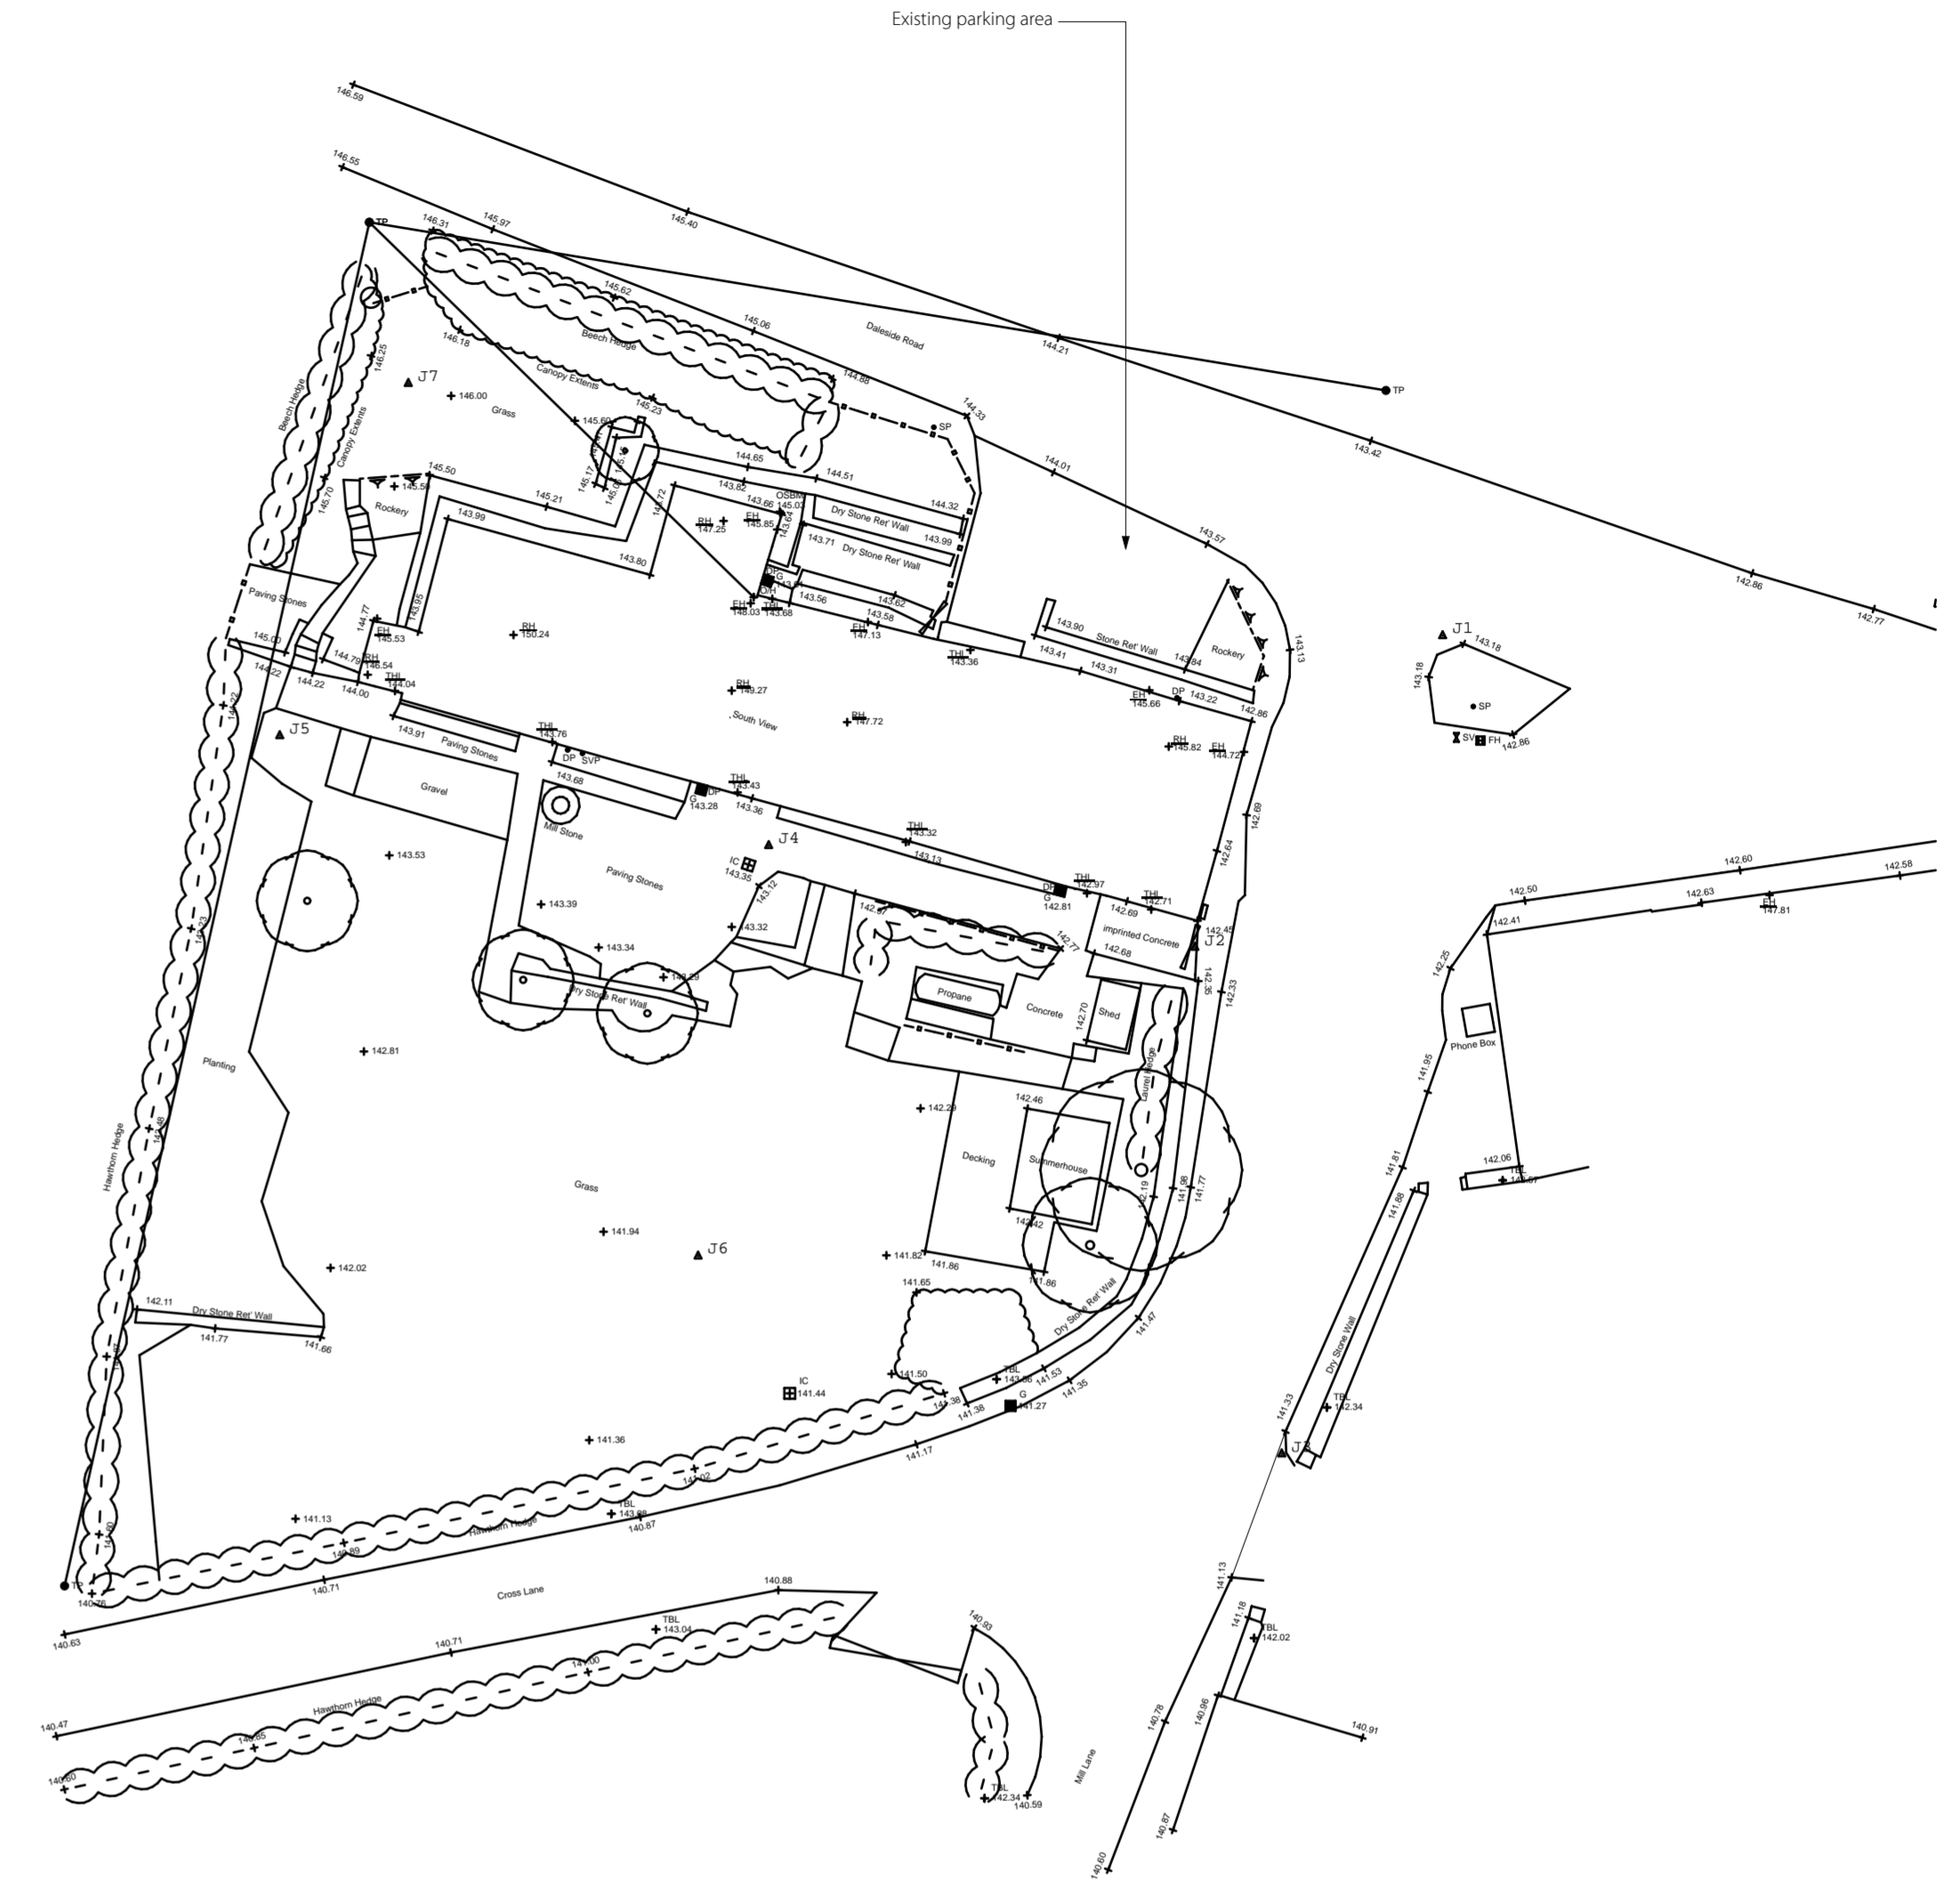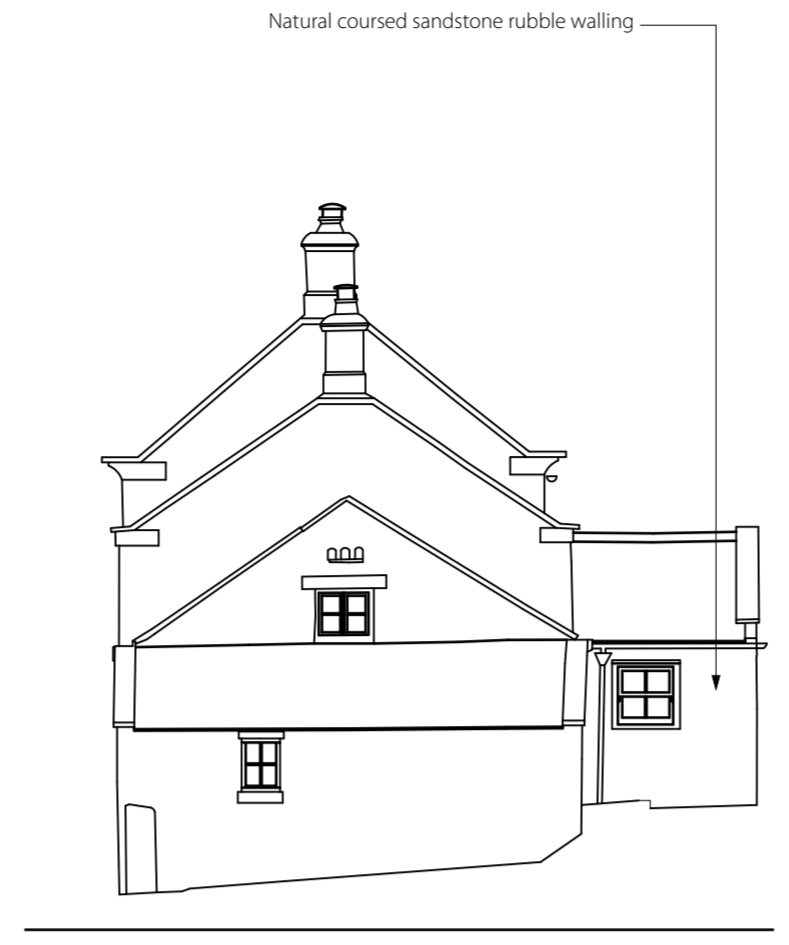

EXISTING SITE PLAN 1:200

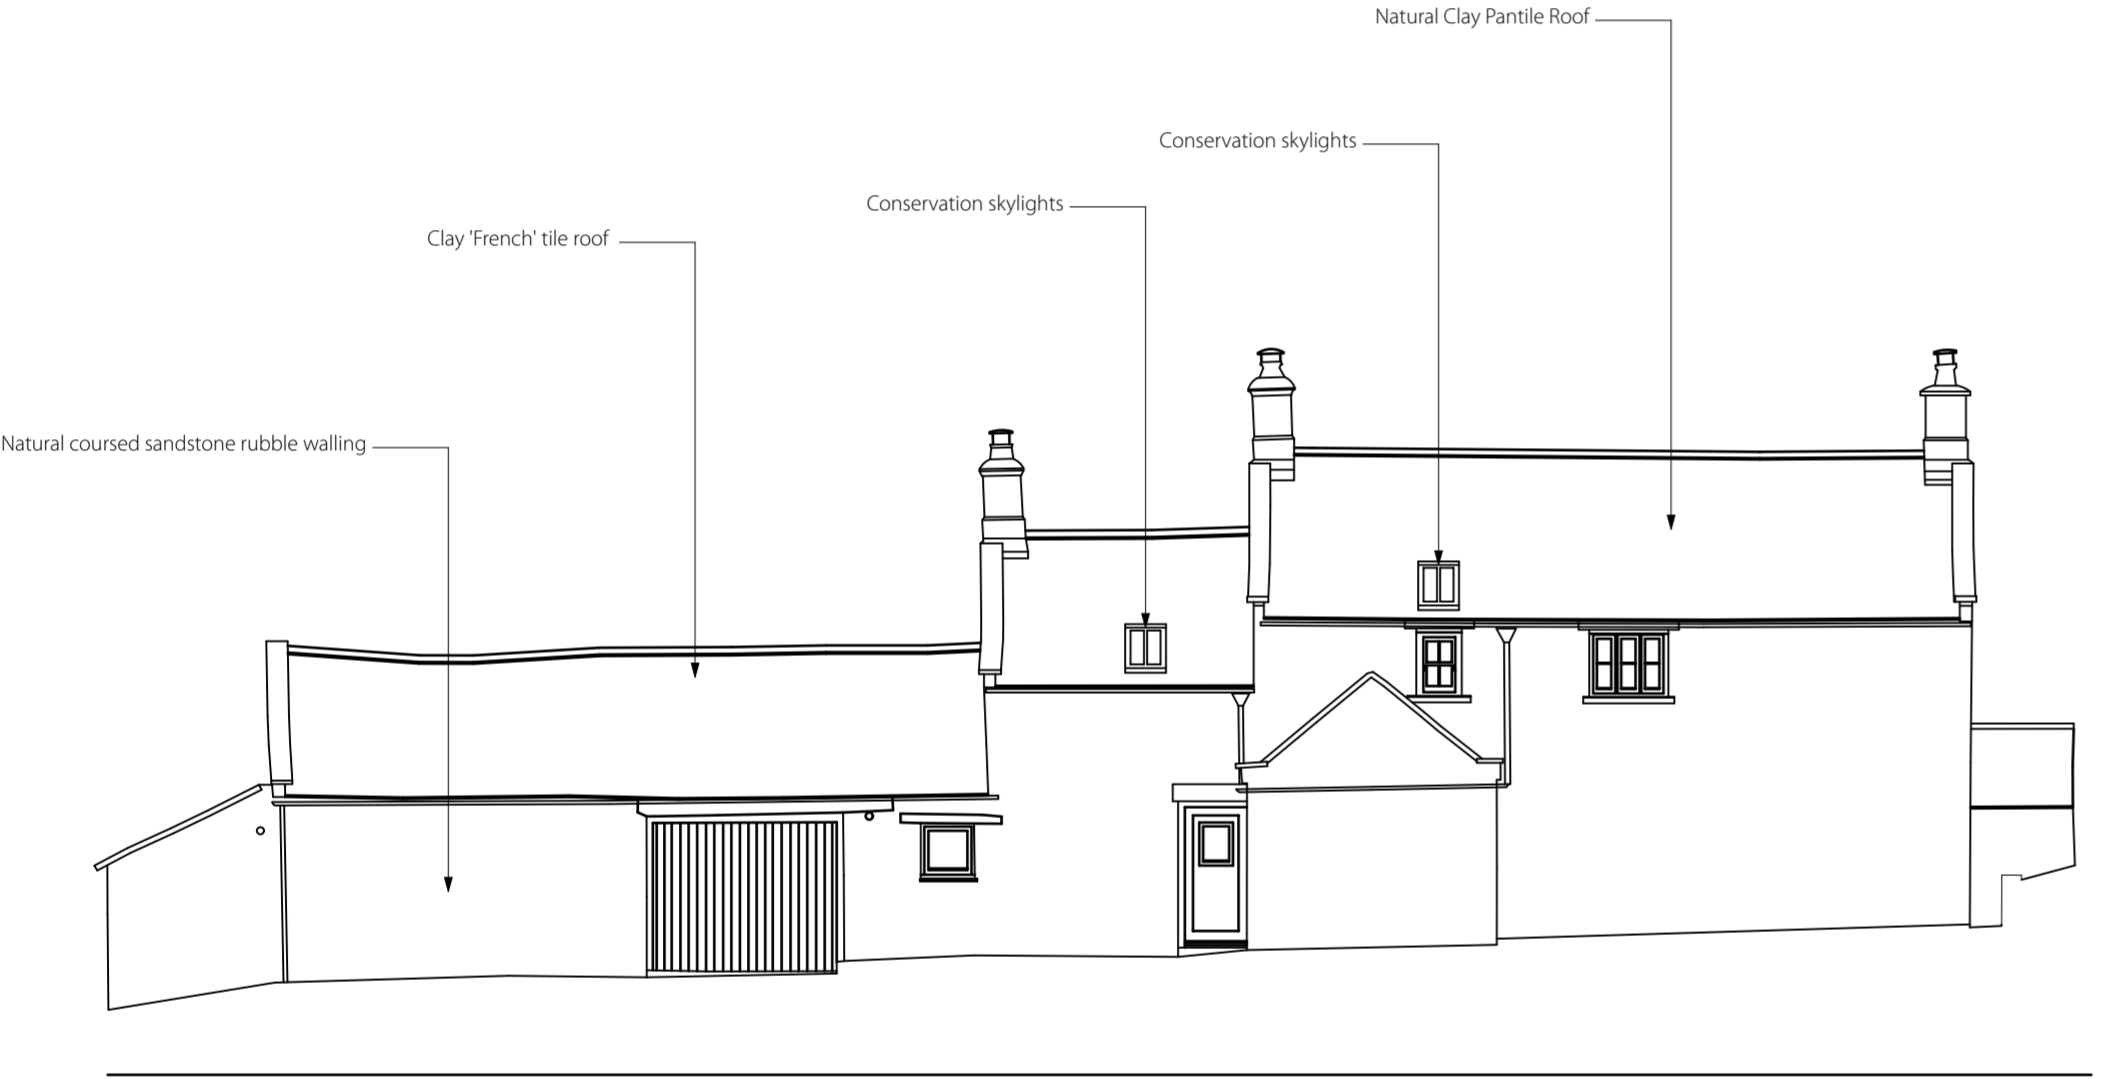

South View Elevations 1:100

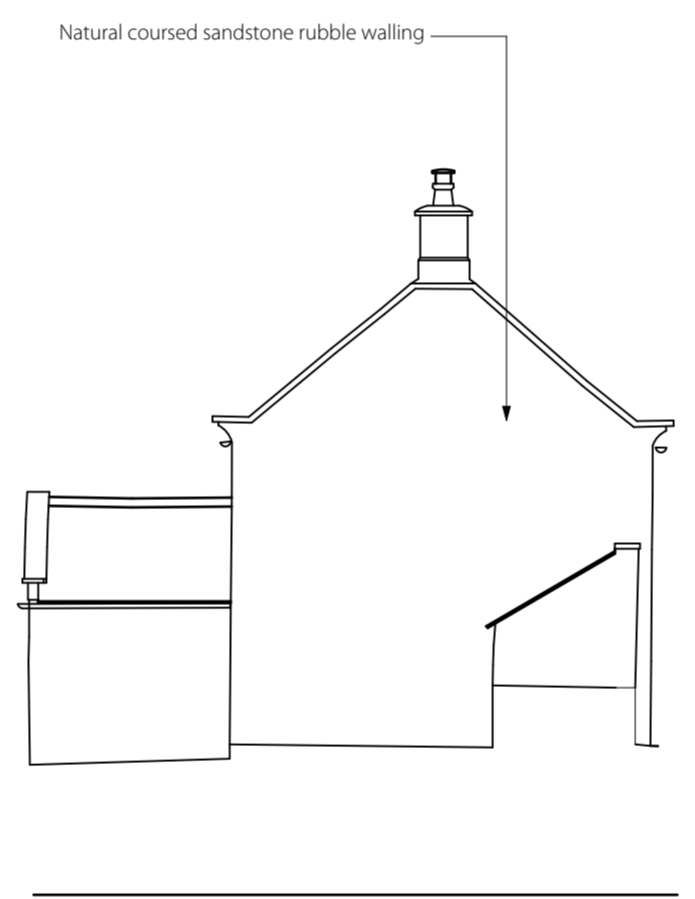

EXISTING HOUSE - PHOTOGRAPH 1



EXISTING HOUSE - PHOTOGRAPH 2



EXISTING HOUSE - PHOTOGRAPH 3



EXISTING HOUSE - PHOTOGRAPH 4

BRAMHALL
BLENKHARN
LEONARD

RIBA Chartered Practice
The Maltings, Malton, North Yorkshire, YO17 7DP
01653 693 333
www.bramble.com

Project
South View
Address
South View, Church houses, Farndale
Client
The Farndale Estate


Drawing
Existing Elevations

© Bramhall Blenkham - Do Not Scale From This Drawing - 1473_South View.ph

Sheet Size	Drawn	First Issue Date
A1	JD	DMY
Scale	Checked	Drawing No.
1:100, 4:000	MB	1473_EX30_01

NYMNPA

01/03/2022

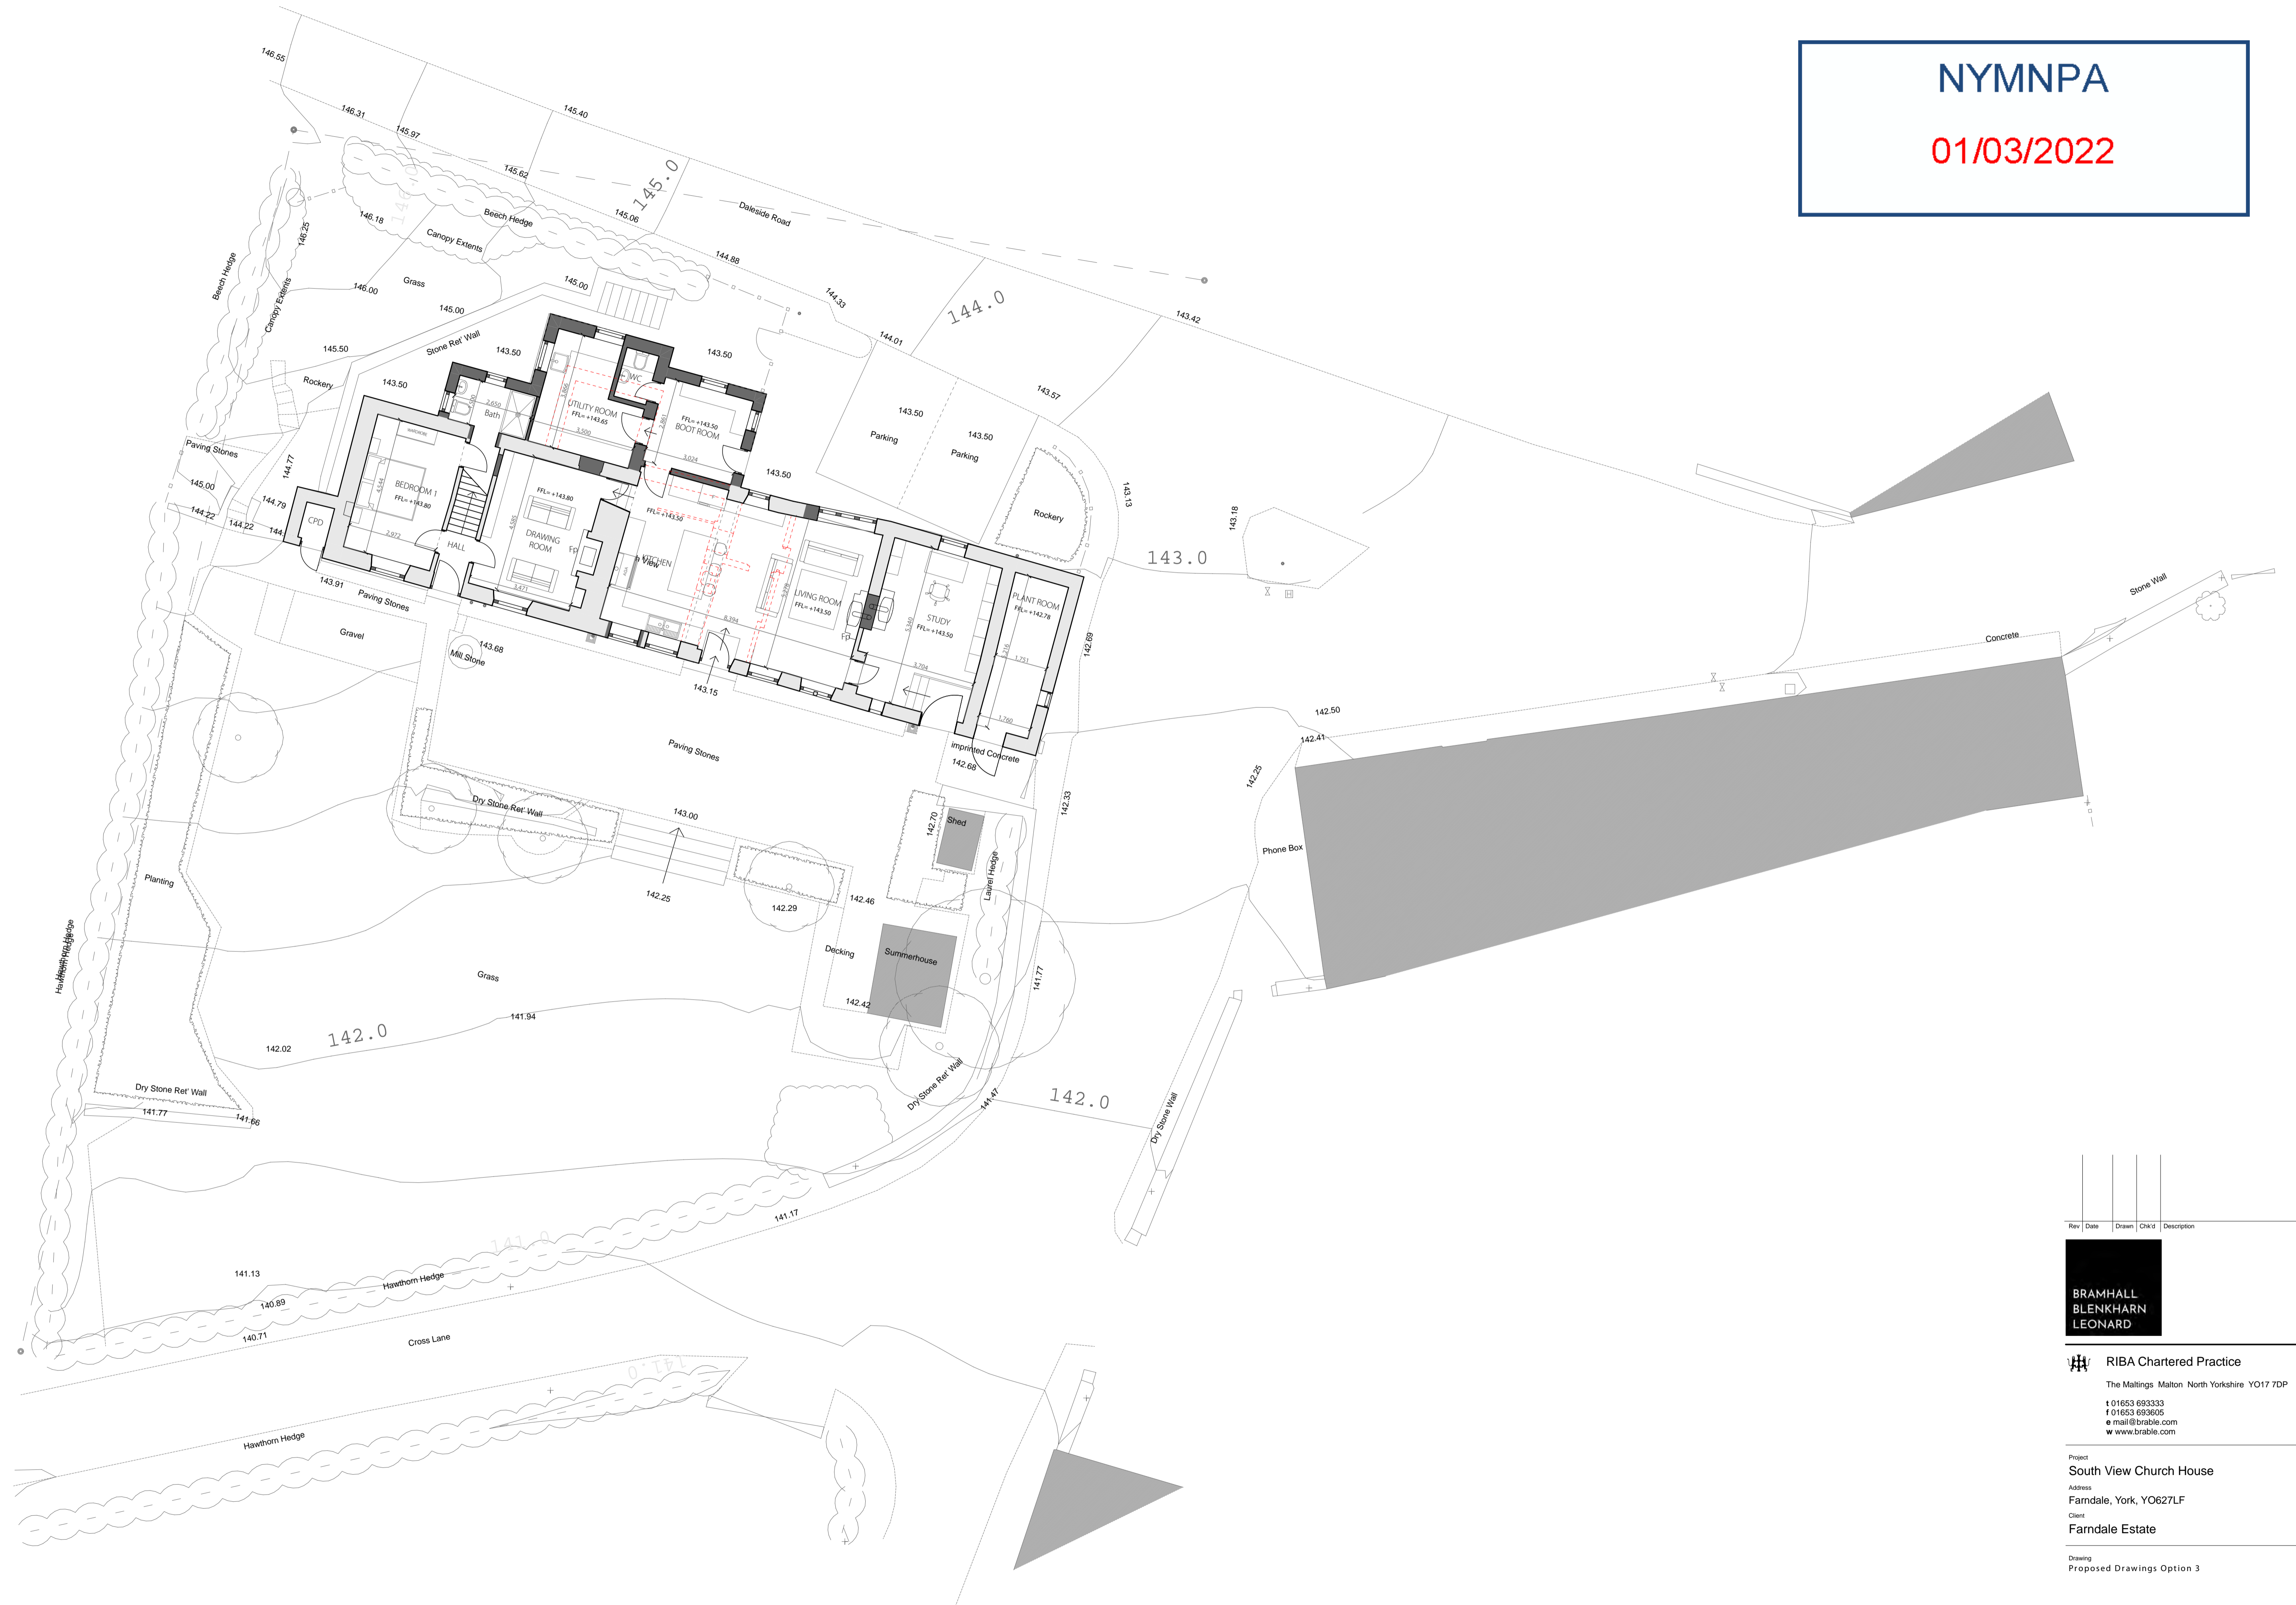

PROPOSED SITE PLAN (1:100)

Rev	Date	Drawn	Chkd	Description
-----	------	-------	------	-------------



**BRAMHALL
BLENKHARN
LEONARD**
RIBA Chartered Practice
The Maltings Malton North Yorkshire YO17 7DP
t 01653 693333
f 01653 693605
e mail@brable.com
w www.brable.com


Project
South View Church House
Address
Farndale, York, YO627LF
Client
Farndale Estate

Drawing
Proposed Drawings Option 3


© Bramhall Blenkarn - Do Not Scale From This Drawing - 1473_Prog_Site_Model			
Option 3:01	Drawn	First Issue Date	DMYY
A1	JL	30.11.21	
Scale	Checked	Drawing No.	Rev.
1:100	MB	1473_AR10_02	

NYMNPA


01/03/2022

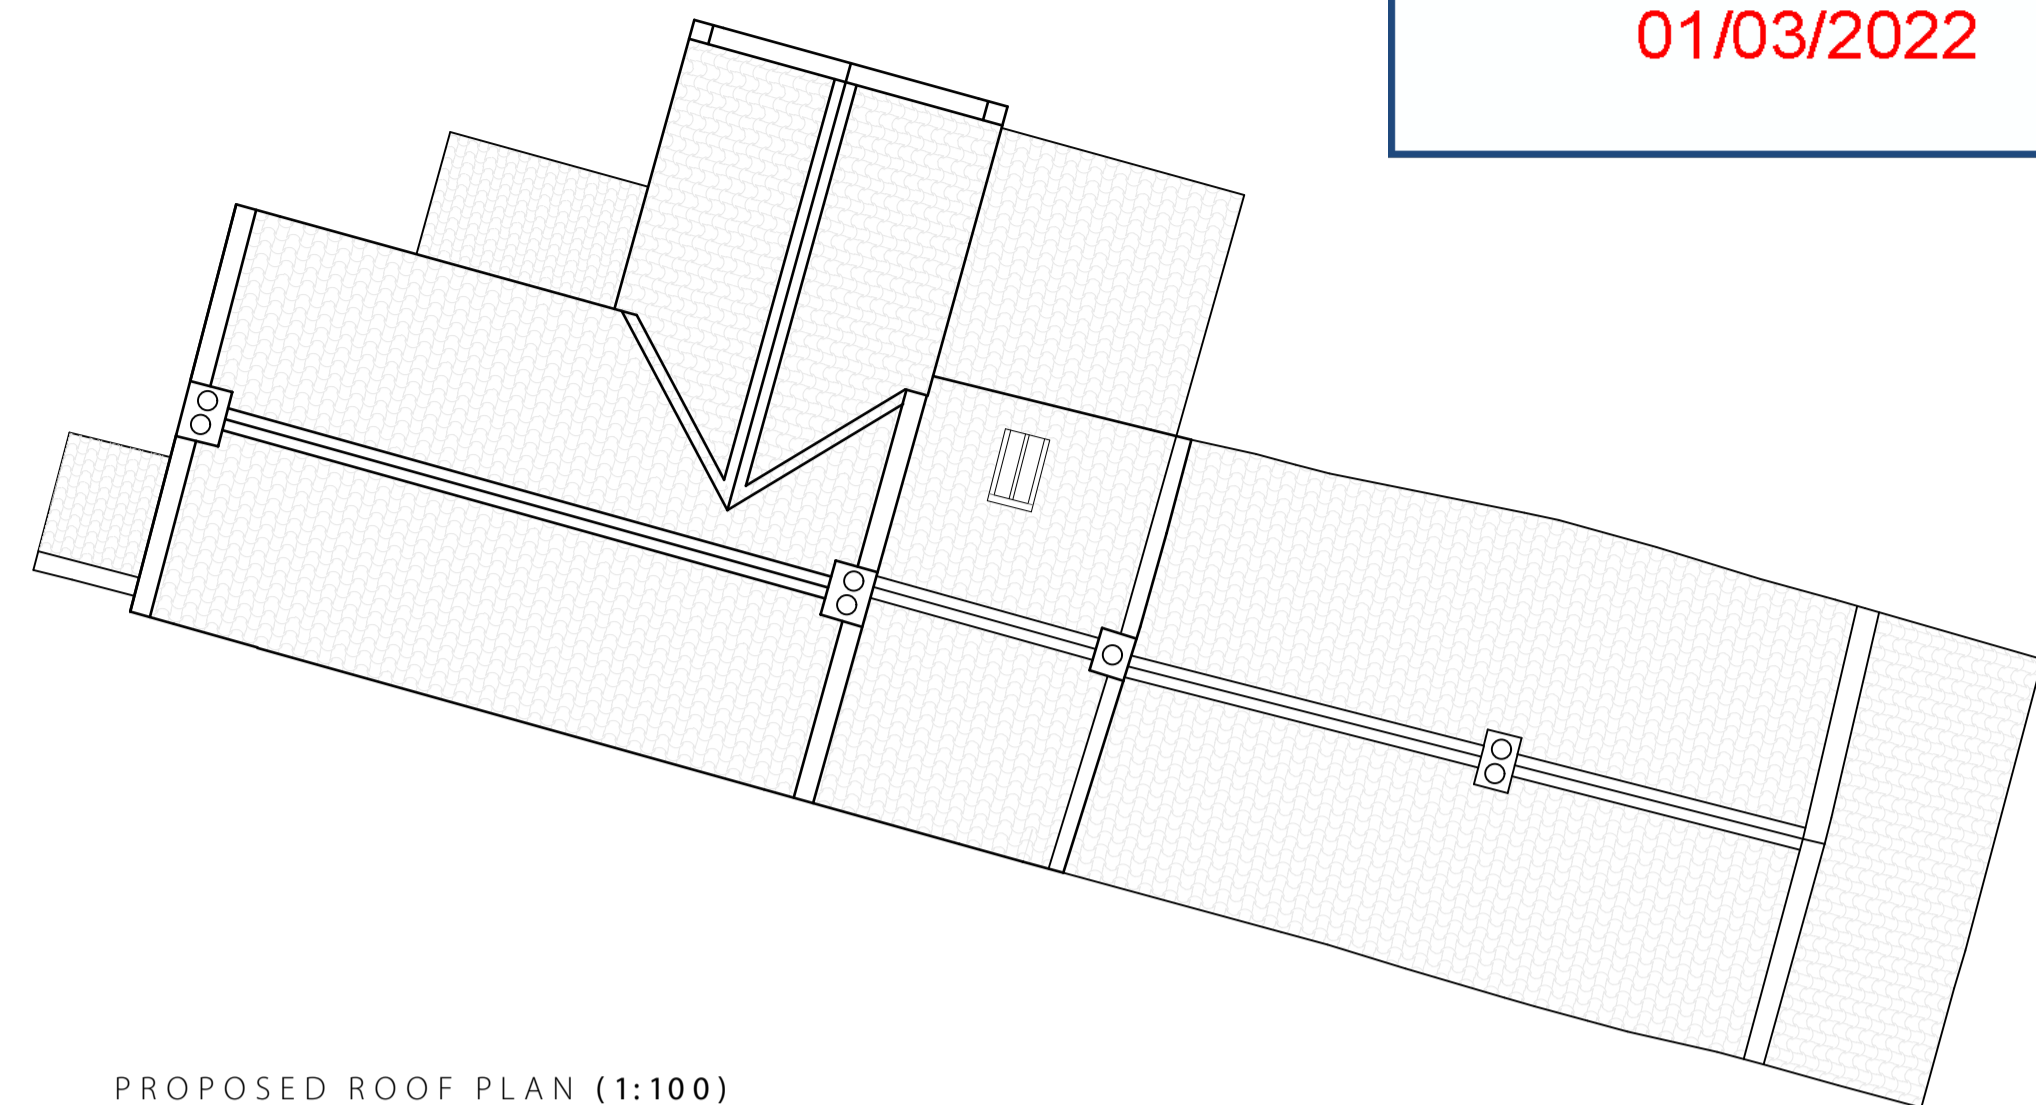


PROPOSED ROOF PLAN (1:100)

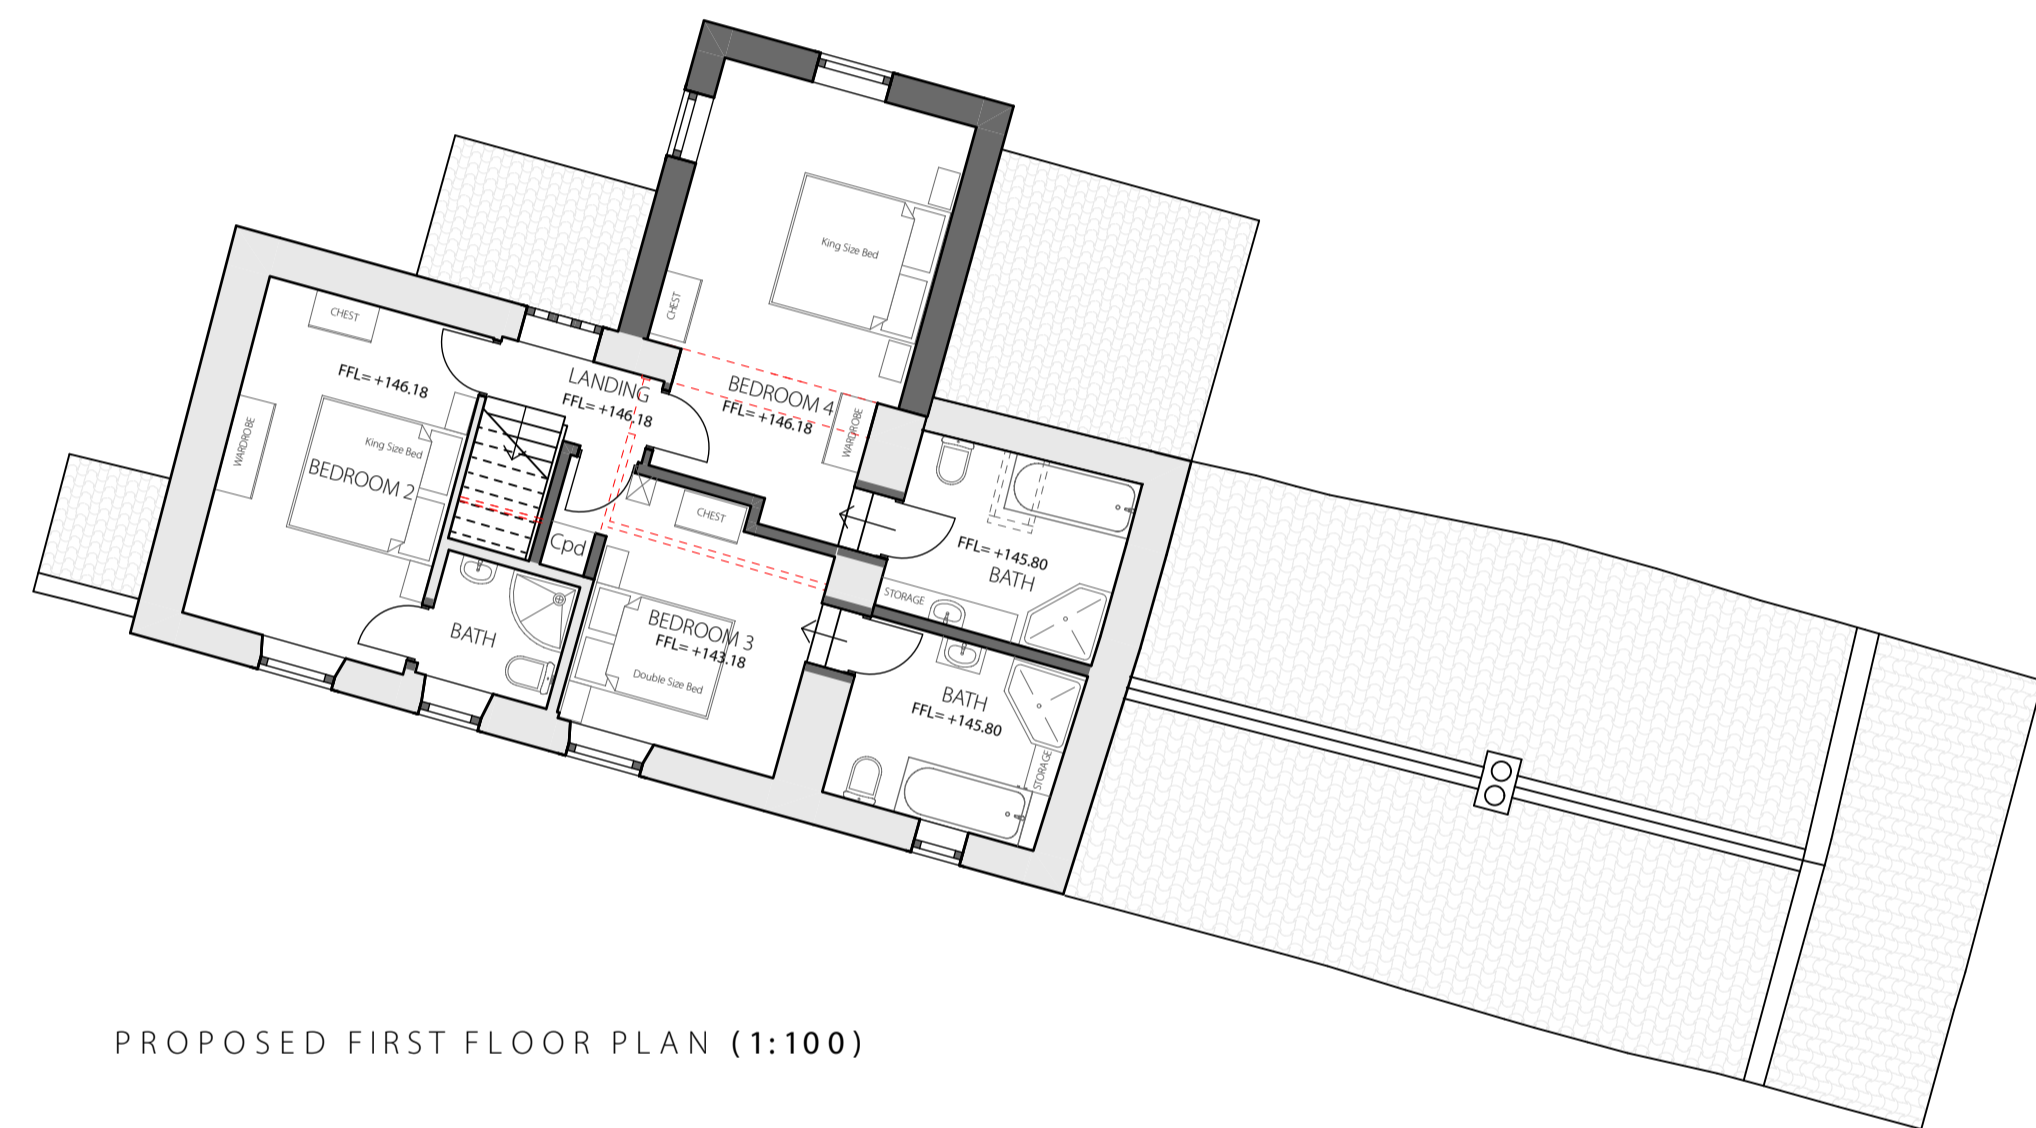


PROPOSED FIRST FLOOR PLAN (1:100)

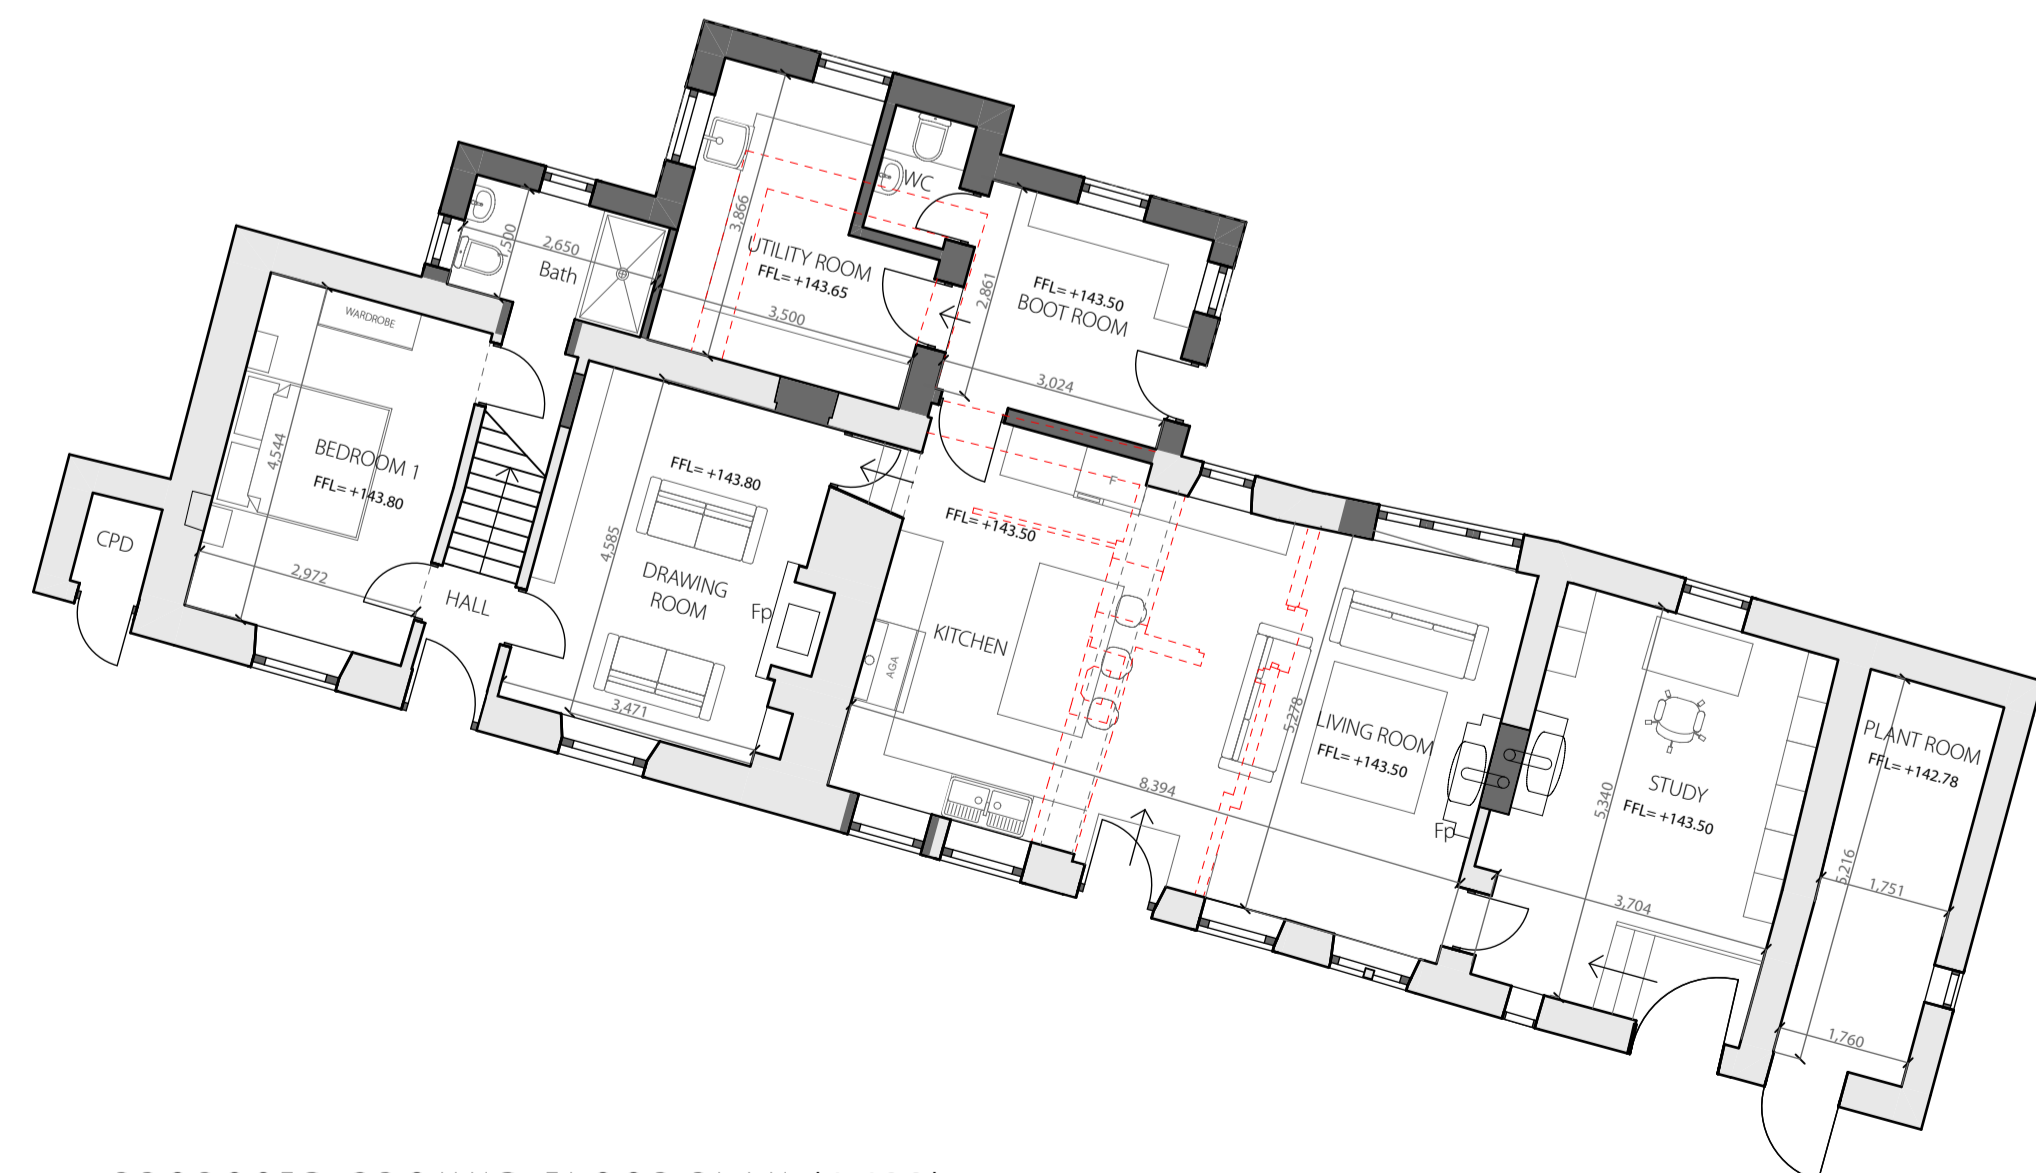

PROPOSED GROUND FLOOR PLAN (1:100)

 

PROPOSED ELEVATION A (1:100)

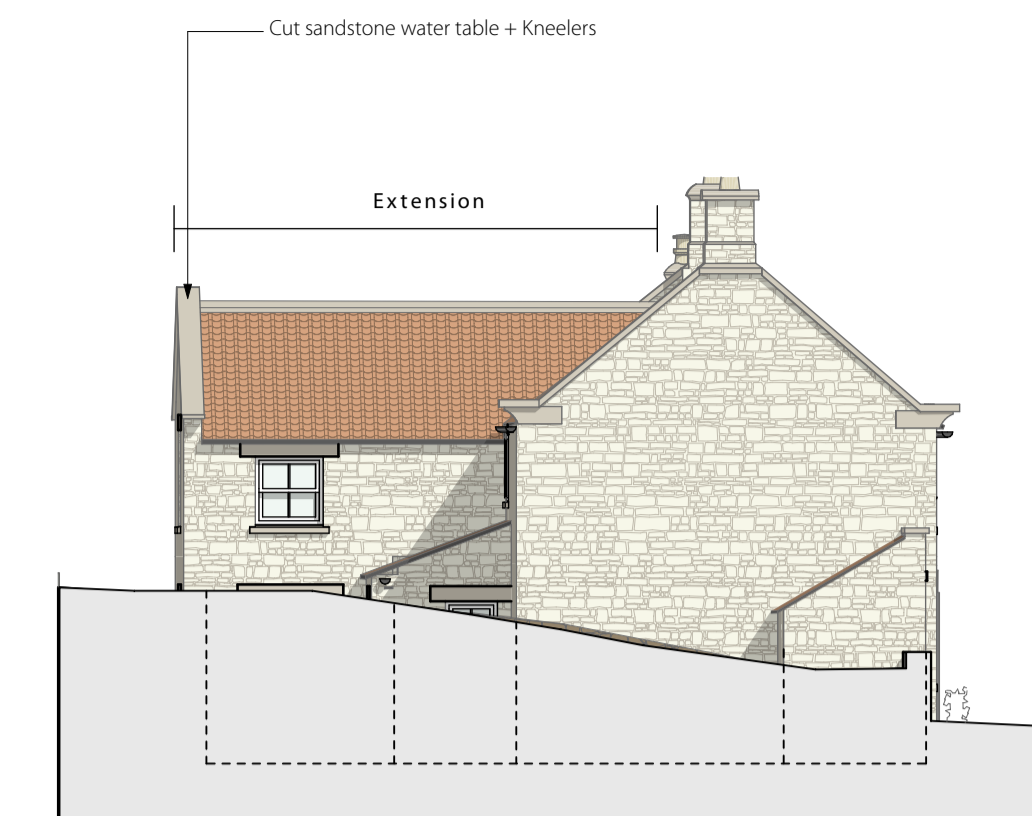

PROPOSED ELEVATION B (1:100)



PROPOSED ELEVATION C (1:100)



PROPOSED ELEVATION D (1:100)



PROPOSED KEY PLAN (1:200)



PROPOSED 3D VIEW 1 (N.T.S)



PROPOSED 3D VIEW 2 (N.T.S)

PLAN VIEW KEY:

- Walls to be removed
- New extension walls
- Existing walls

Rev	Date	Drawn	Check	Description
E	04.02.22	JL	MB	W/C at ground floor repositioned
D	01.02.22	JL	MB	General update to internal, extension increase and windows/doors
C	14.01.22	JL	MB	Update level 5, change window layout in extension, add dimensions
B	09.12.21	JL	MB	First floor configuration update
A	07.12.21	JL	MB	Cut stone at GF level updated to show windows

BRAMHALL
BLENKHARN
LEONARD

RIBA Chartered Practice

The Maltings Malton North Yorkshire YO17 7DP

t 01653 693333
f 01653 693605
e mail@brable.com
w www.brable.com

Project
South View Church House

Address
Farndale, York, YO627LF

Client
Farndale Estate

Drawing
Proposed Scheme Drawings

© Bramhall Blenkarn - Do Not Scale From This Drawing - 1473_Prop_Site_Model

Option 3.01H
Sheet Size
A1

Drawn
JL

First Issue Date DMV
30.11.21

Scale
1:100

Checked
MB

Drawing No.
1473_AR50_01E