




FRONT ELEVATION

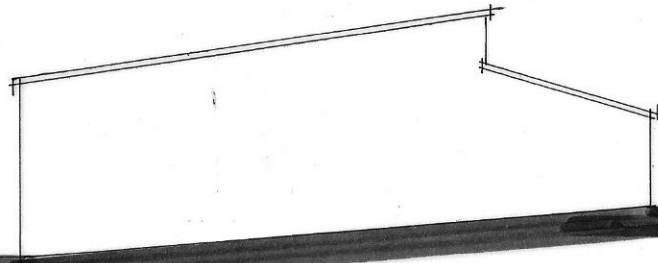

SIDE ELEVATION

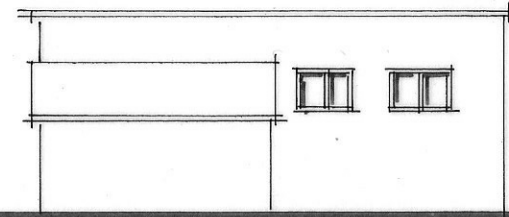

REAR ELEVATION

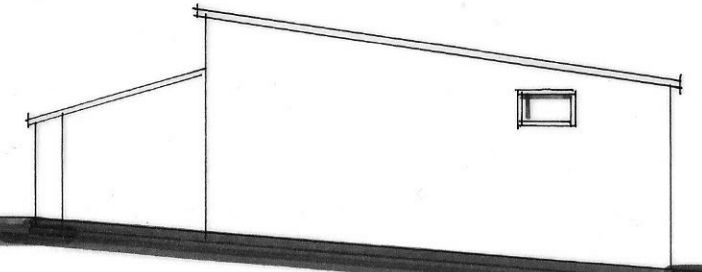


SIDE ELEVATION



WALLS - RANDOM STONE AND BLOCKWORK
ROOF - CORRUGATED PANELS

NYMNP
22/03/2022

AMENDED

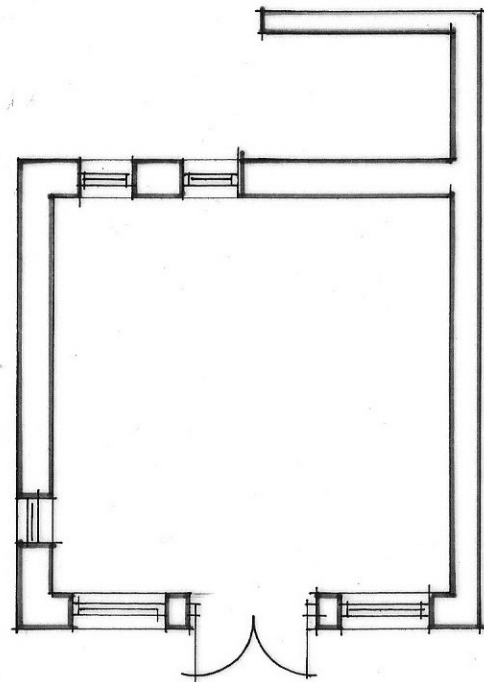


EXISTING LAYOUT



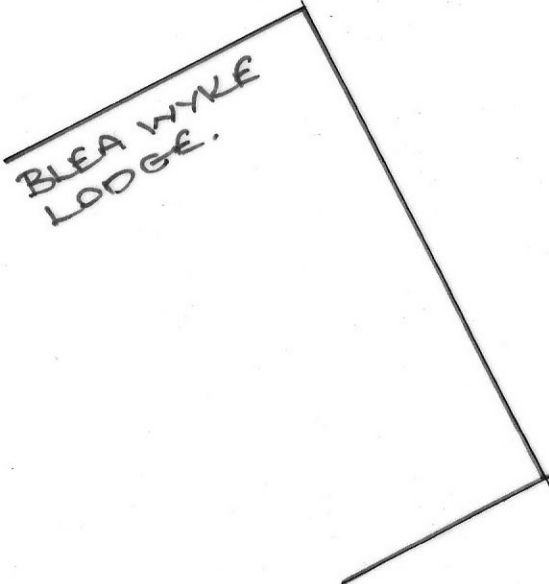
 


SITE			
BLEA WYKE LODGE, STATION ROAD, RAVENS CAR.			
PROJECT			
PROPOSED DETACHED GARAGE AND STABLES			
TITLE			
EXISTING OUTBUILDING PLANS AND ELEVATIONS			
SCALE	DATE	DRAWN	DRAWING NO.
1:100 @A3	MAR 2022	AJL	BWL/PL/21/002

R T DESIGN
Architectural and Surveying Services

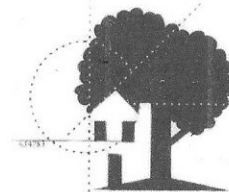

304 Valley Mill,
Cottonfields,
Eagley, Bolton.
BL7 9DY

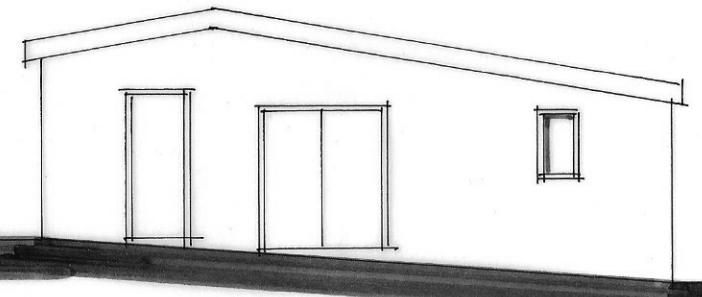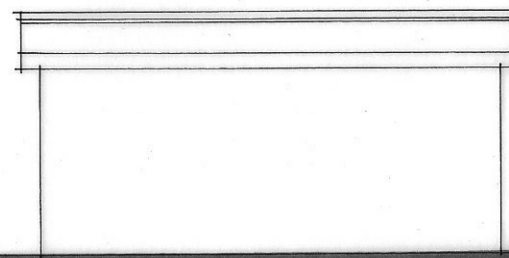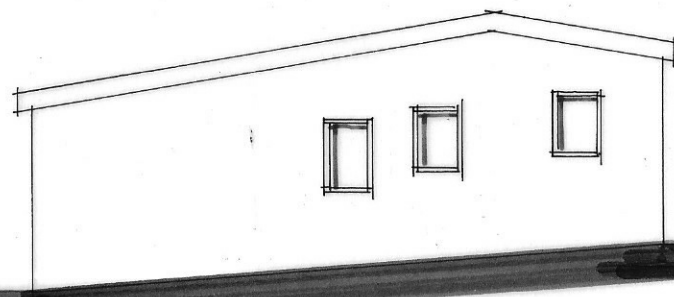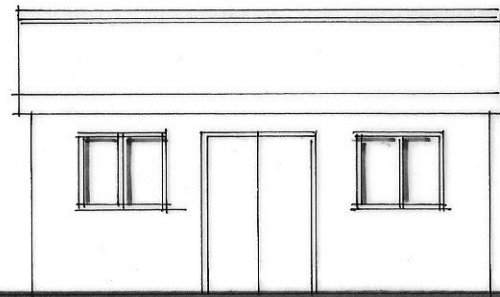

FRONT ELEVATION

SIDE ELEVATION

REAR ELEVATION


SIDE ELEVATION.

WALLS - RENDERED BLOCKWORK
ROOF - TILED TO MATCH HOUSE


NYMNP

22/03/2022

AMENDED

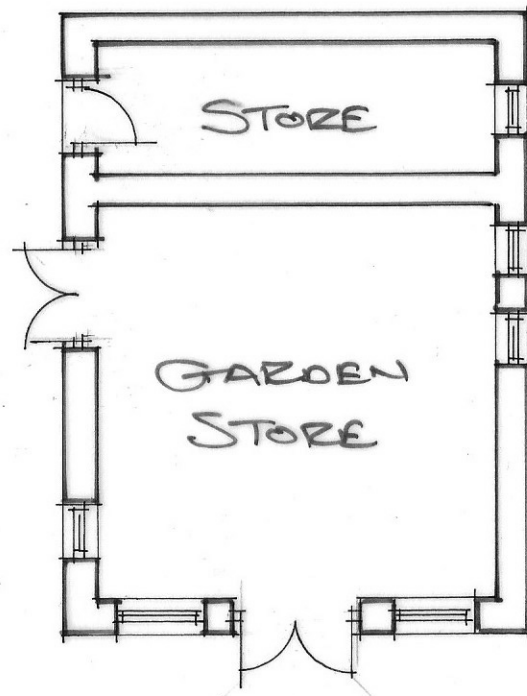

PROPOSED LAYOUT

 

SITE BLEA WYKE LODGE, STATION ROAD, RAVENS CAR.			
PROJECT PROPOSED DETACHED GARAGE AND STABLES			
TITLE PROPOSED ALTERATIONS TO OUTBUILDING - PLANS AND ELEVATIONS			
SCALE 1:100 @A3	DATE MAR 2022	DRAWN AJL	DRAWING NO BWL/PL/21/003

R T DESIGN
Architectural and Surveying Services

304 Valley Mill,
Cottonfields,
Eagley, Bolton.
BL7 9DY

