



Location Plan - Beacon Farm, Scalby, Scarborough - P Cass

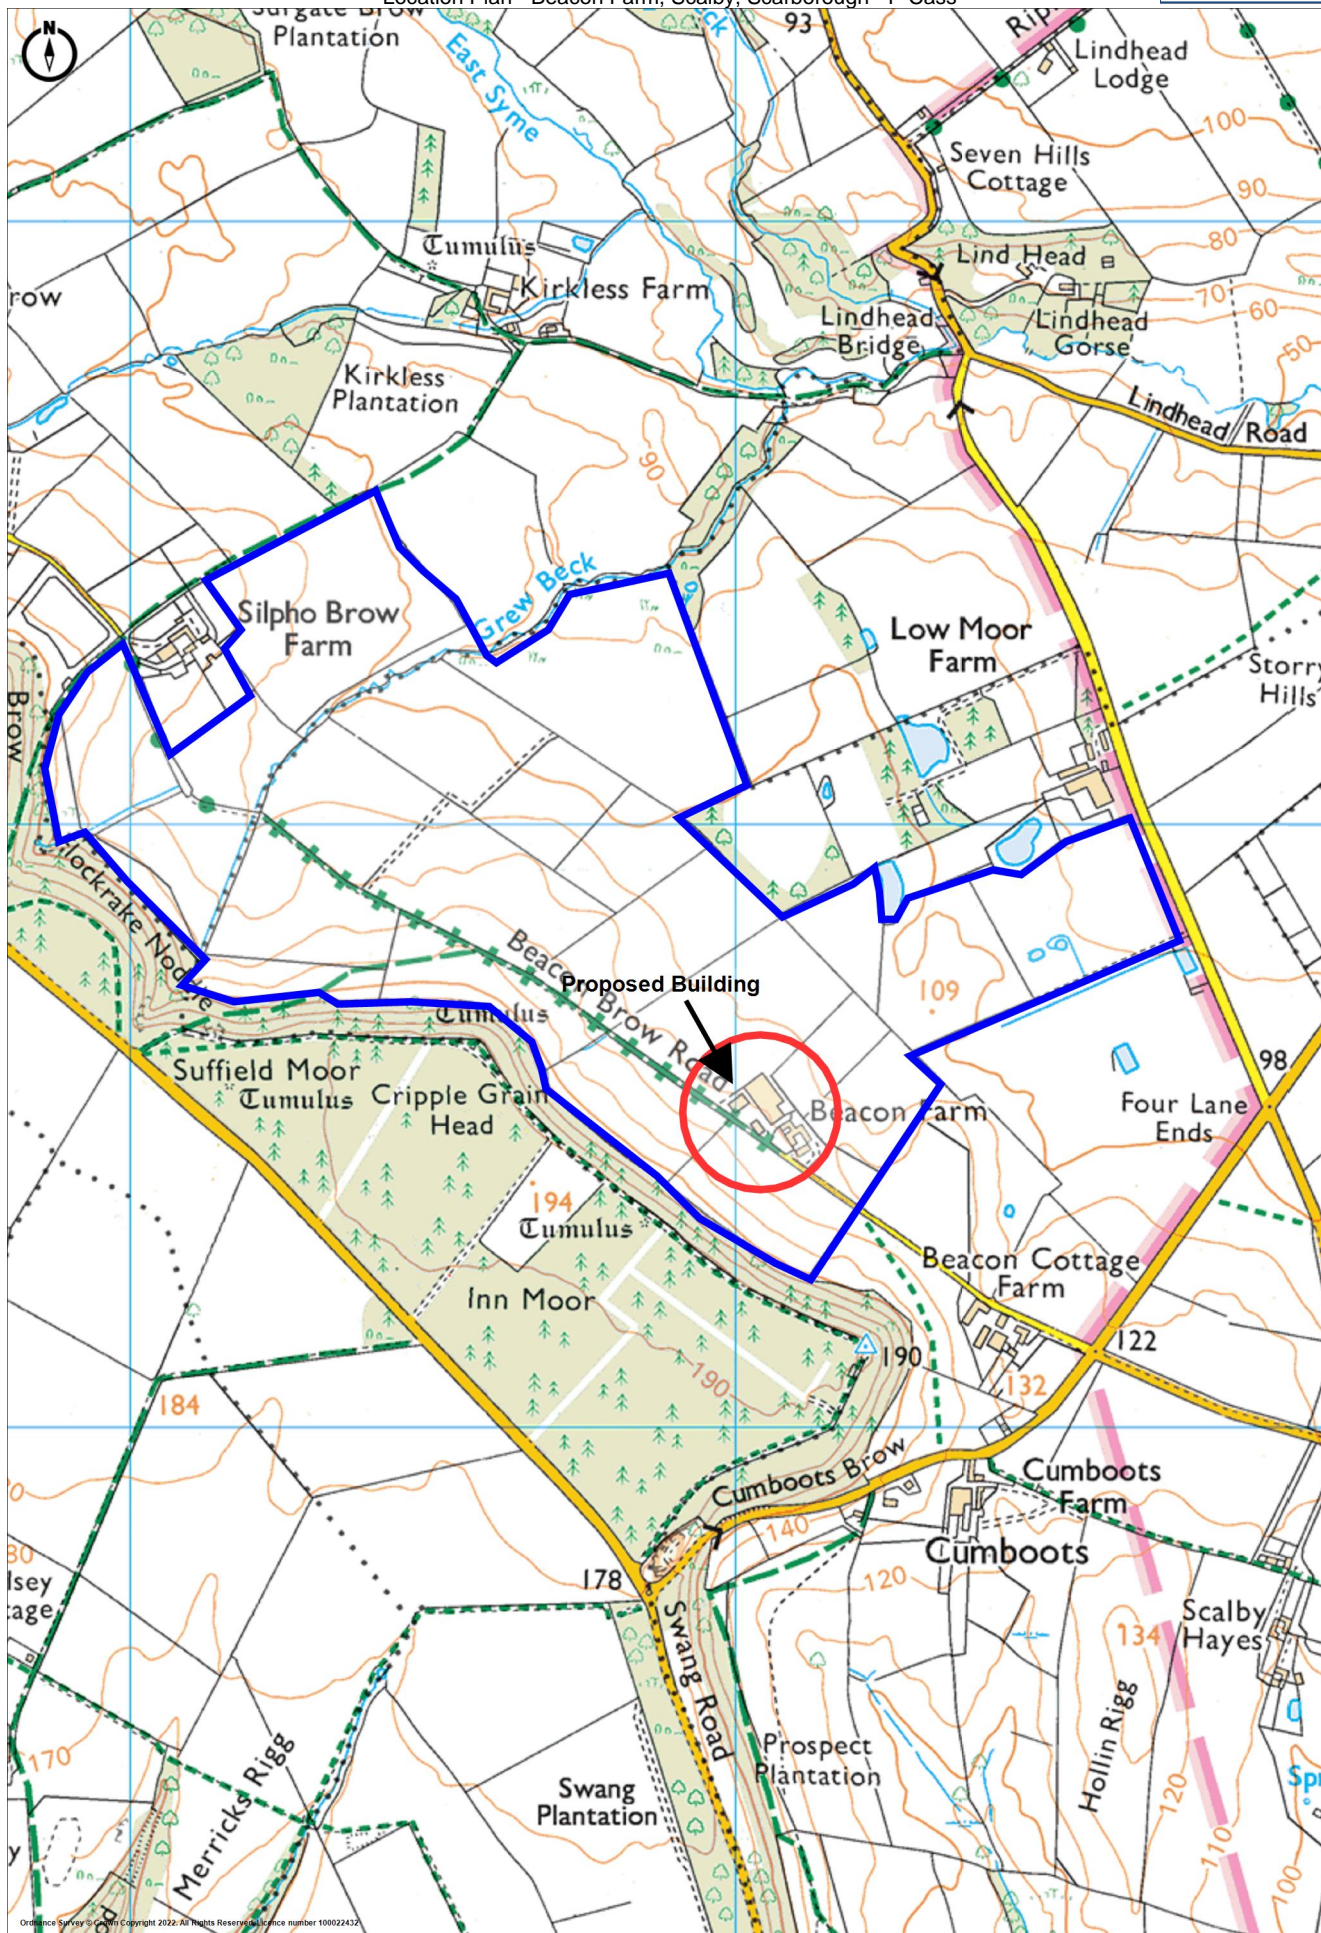

Ordnance Survey © Crown Copyright 2022. All Rights Reserved. Licence number 100022432

Site Plan - Beacon Farm, Salby, Scarborough - P Cass



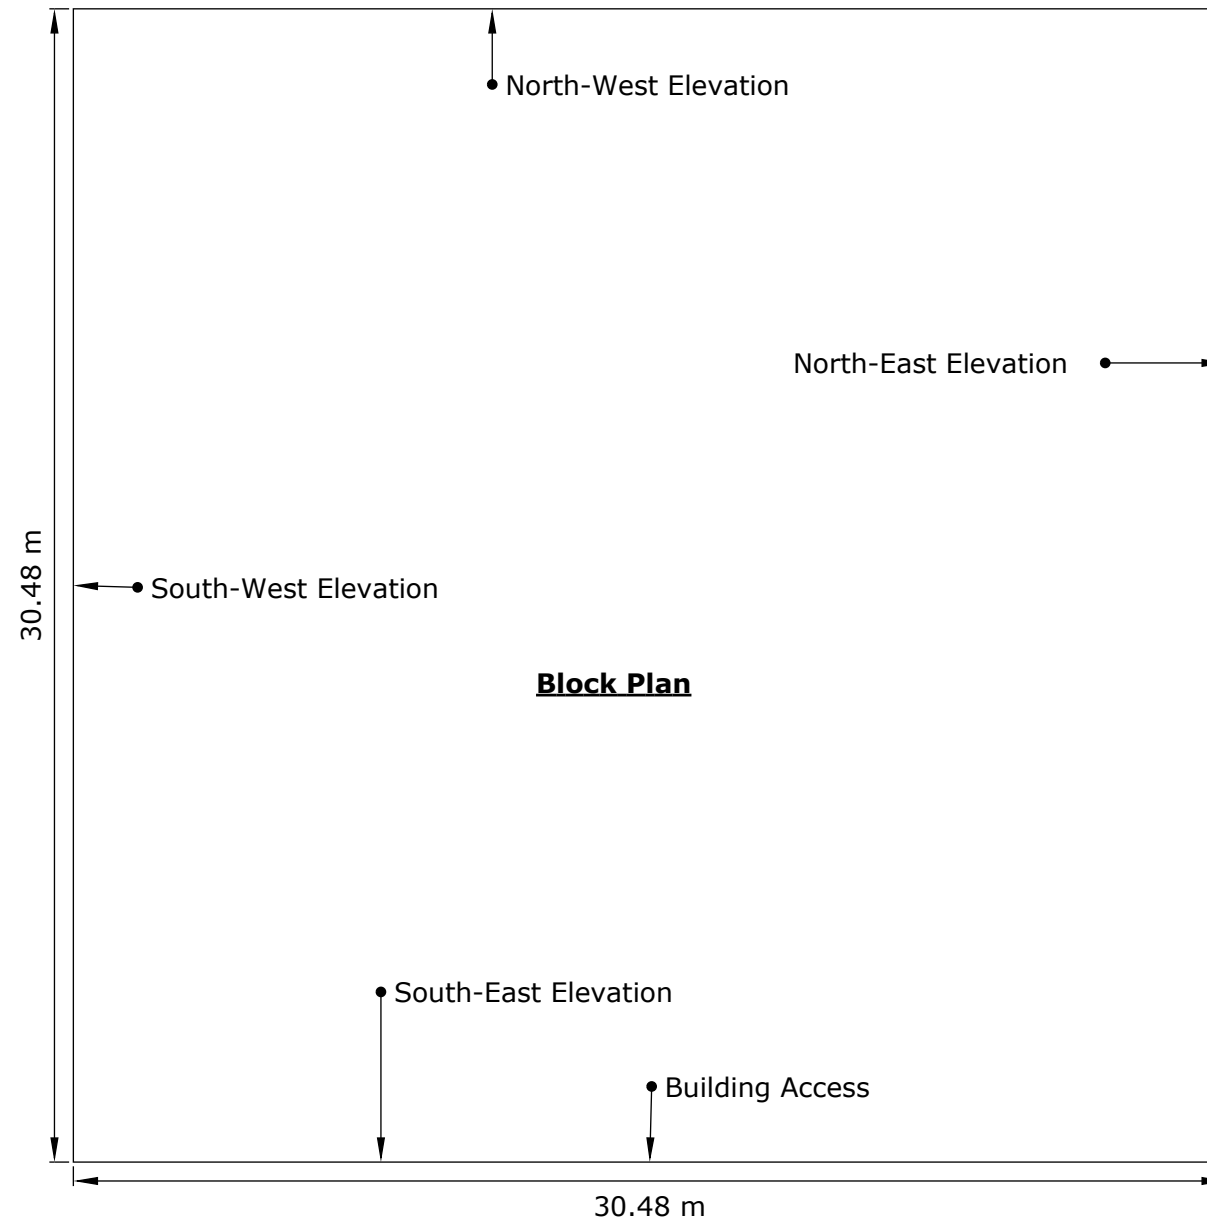

NYMNPA
10/03/2022

Date: March 2022

Ref: WFT/P Cass


Description:

Planning Application Plans for
Proposed building at Beacon
Farm, Scalby


Scale: 1:200

Cundalls


North-West Elevation

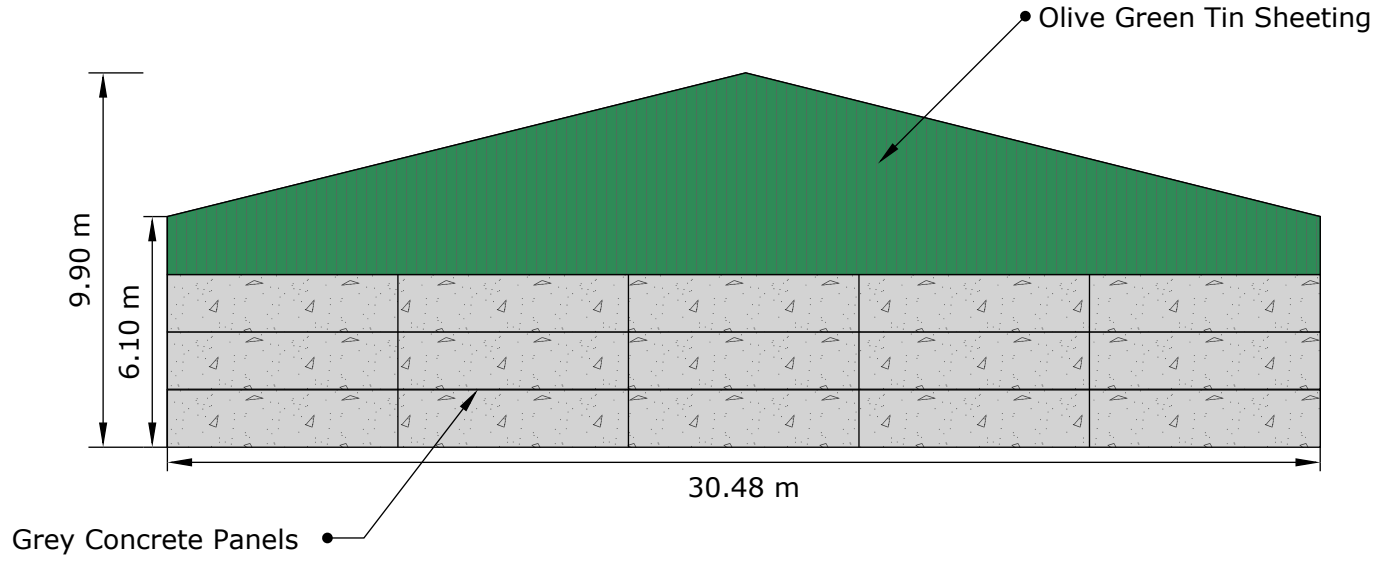


South-East Elevation

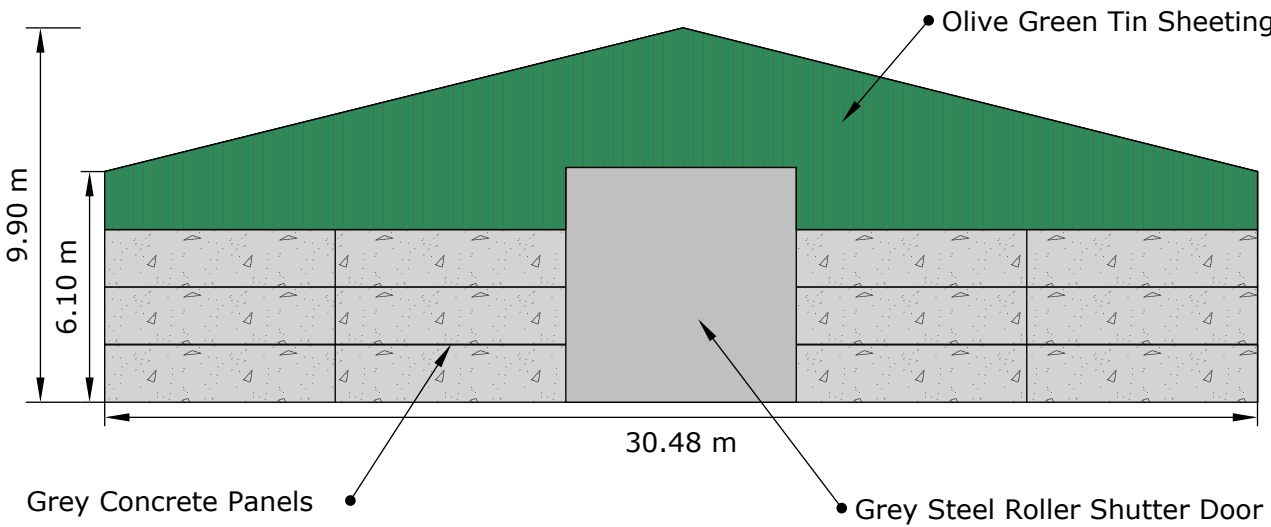

North East Elevation

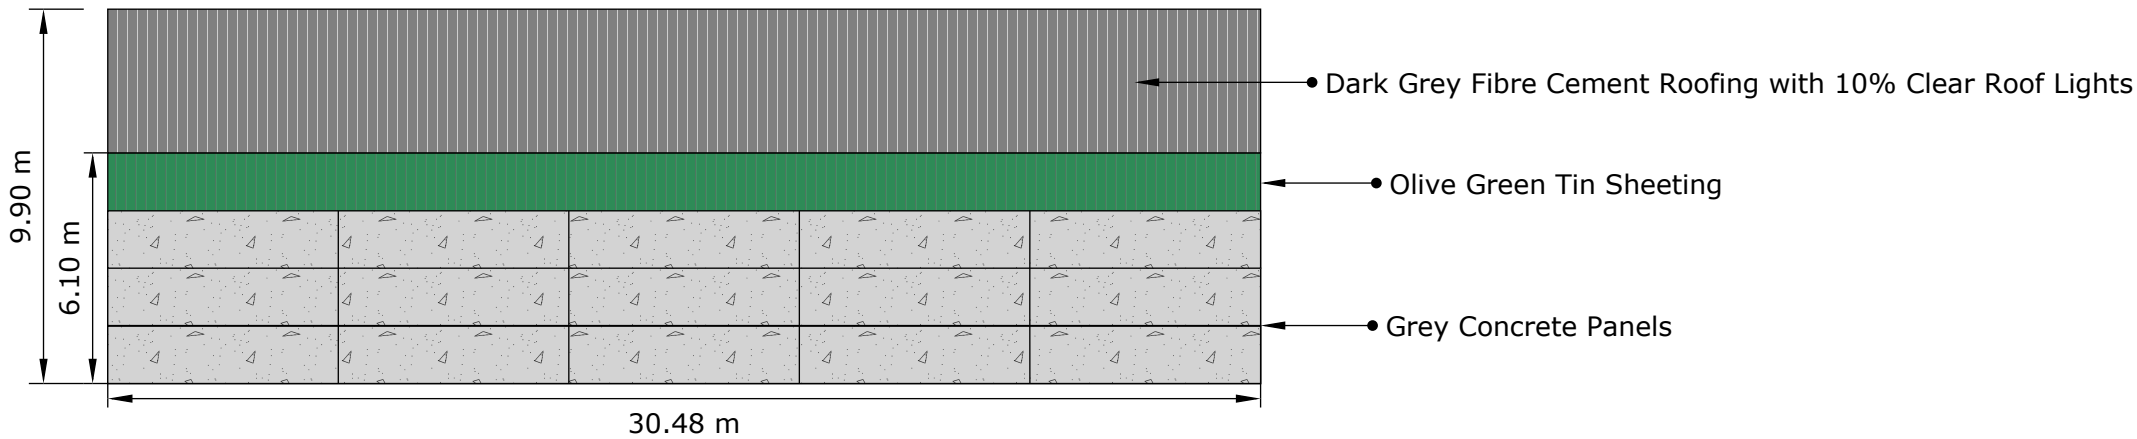

South West Elevation

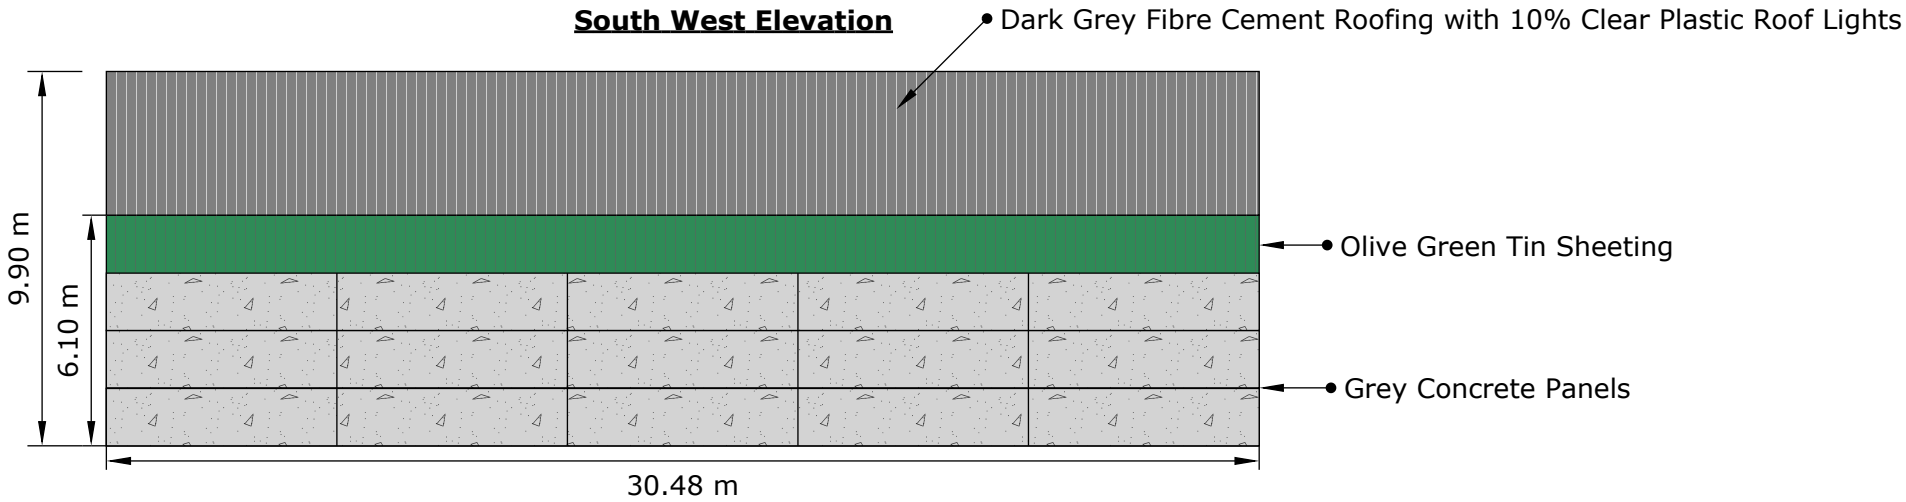

Date: March 2022

Ref: WFT/P Cass

Description:

Planning Application Plans for Proposed building at Beacon Farm, Scalby

Scale: 1:200

