

ALL EXISTING TREES TO BE REMOVED  
 ALONG DRIVEWAY AND REPLACED AS SHOWN  
 NEW TREES WILL BE MATURE 2.5m/3m IN  
 HEIGHT.  
 PLANTING DISTANCE, SPECIES AS PER DESIGN.  
 (DEER/RABBIT GUARDS RECOMMENDED)  
 AREA BENEATH/AROUND TO BE LEFT  
 NATURAL/LIGHTLY MOWN.


NYMNP

28/02/2022


- BETULA SACQUENTANII
- MALUS EVERESTI
- BETULAX SACQUENTANII
- ROWANUM / SORBUS
- BETULA X SACQUENTANII
- MALUS RUPOLPHI
- BETULA SACQUENTANII
- ROWANUM / SORBUS
- BETULAX SACQUENTANII
- MALUS EVERESTI
- BETULA SACQUENTANII






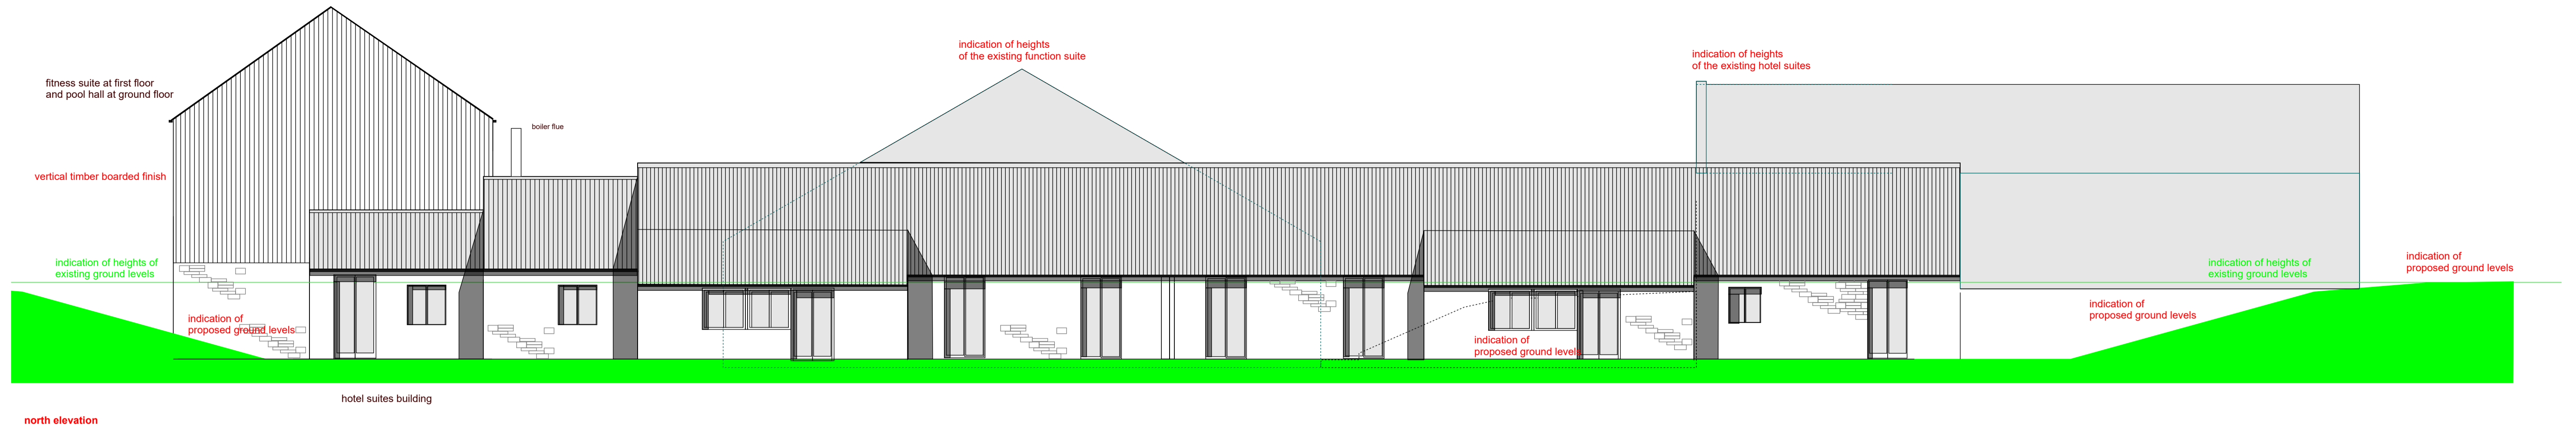


north elevation

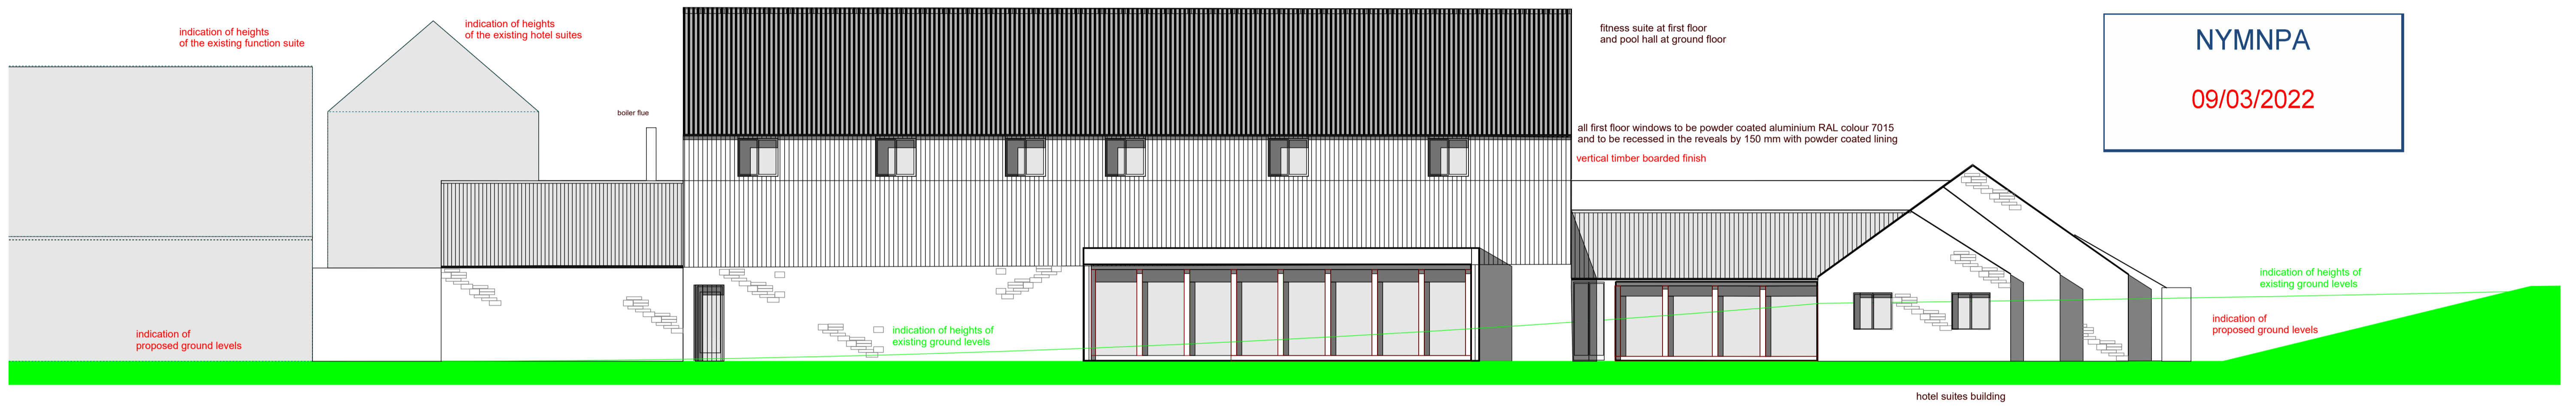

east elevation

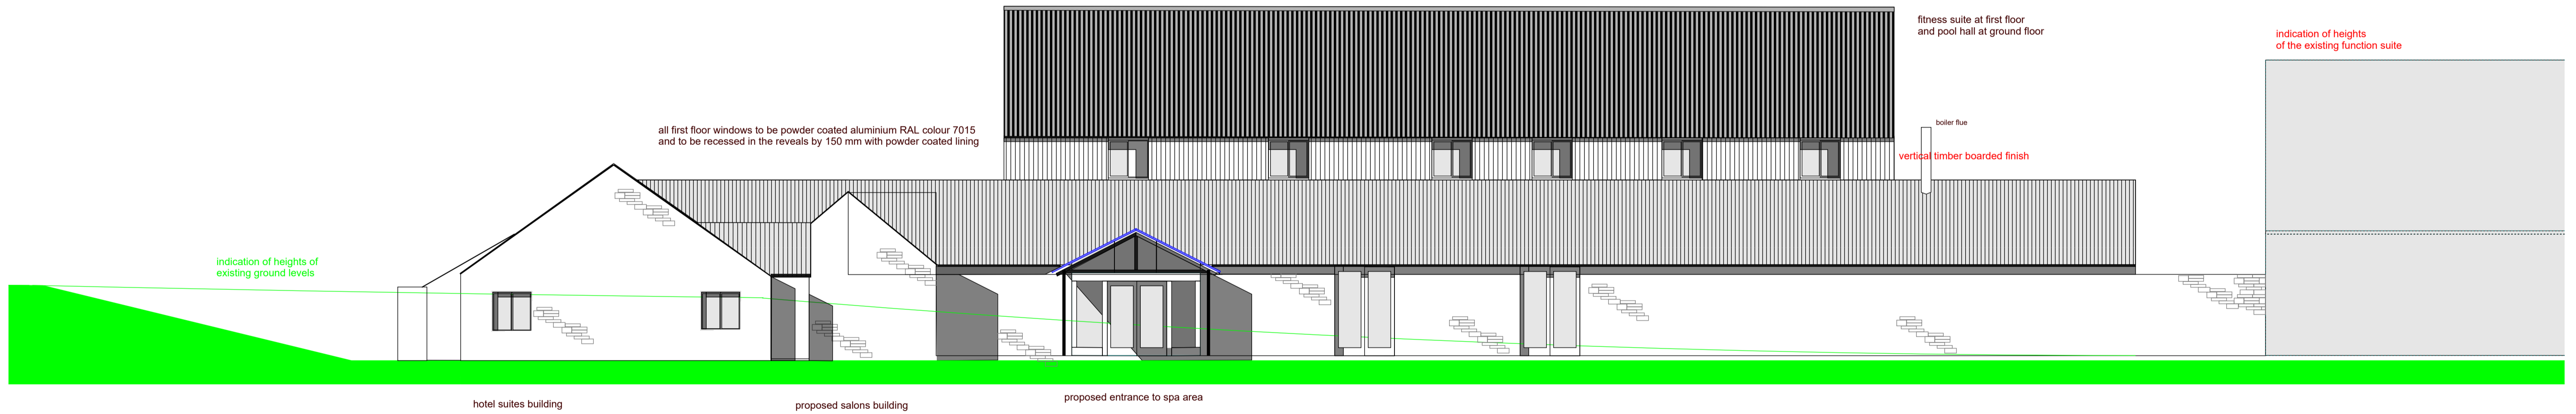

west elevation

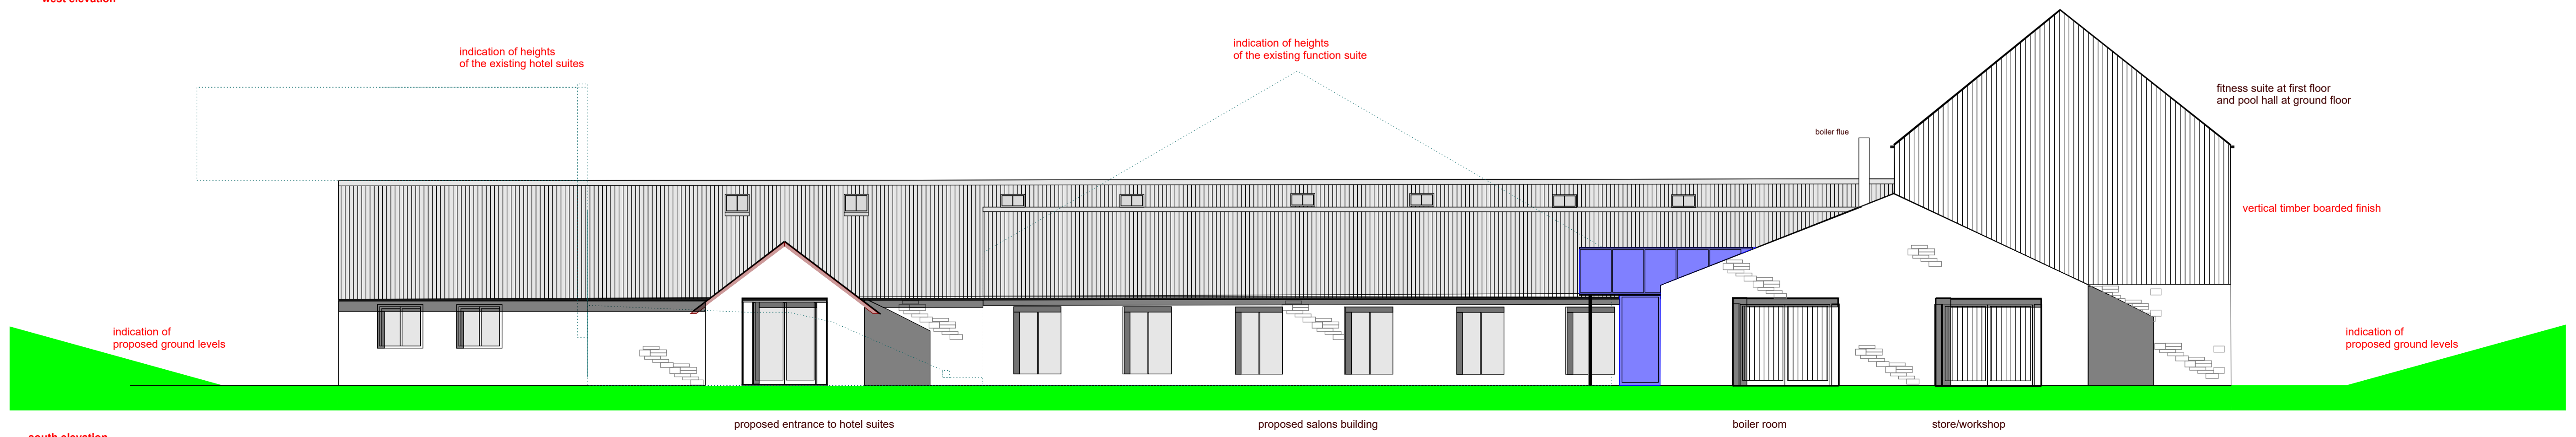

south elevation

roof finish - natural red clay pantiles  
 fitness and pool hall roof finish - metal sheet  
 wall finish - natural stone  
 fitness and pool hall - vertical timber boarded  
 windows - timber

**elevations**

**John Blaymires** 56 Pasture Lane  
 Seamer  
 Scarborough YO12 4QR  
 tel 01723 863625  
 CLIENT ox pasture hall hotel scale 1: 100@A1  
 PROJECT 2016 proposed spa complex and suites  
 BR2016/27 - 11 elevations