

NYMNP

15/03/2022

SITE LOCATION PLAN

AREA 16 HA

SCALE: 1:2500 on A4

CENTRE COORDINATES: 486222 , 508681




NYMNPA


15/03/2022

SITE LOCATION PLAN
AREA 16 HA
SCALE: 1:2500 on A4
CENTRE COORDINATES: 486222 , 508681



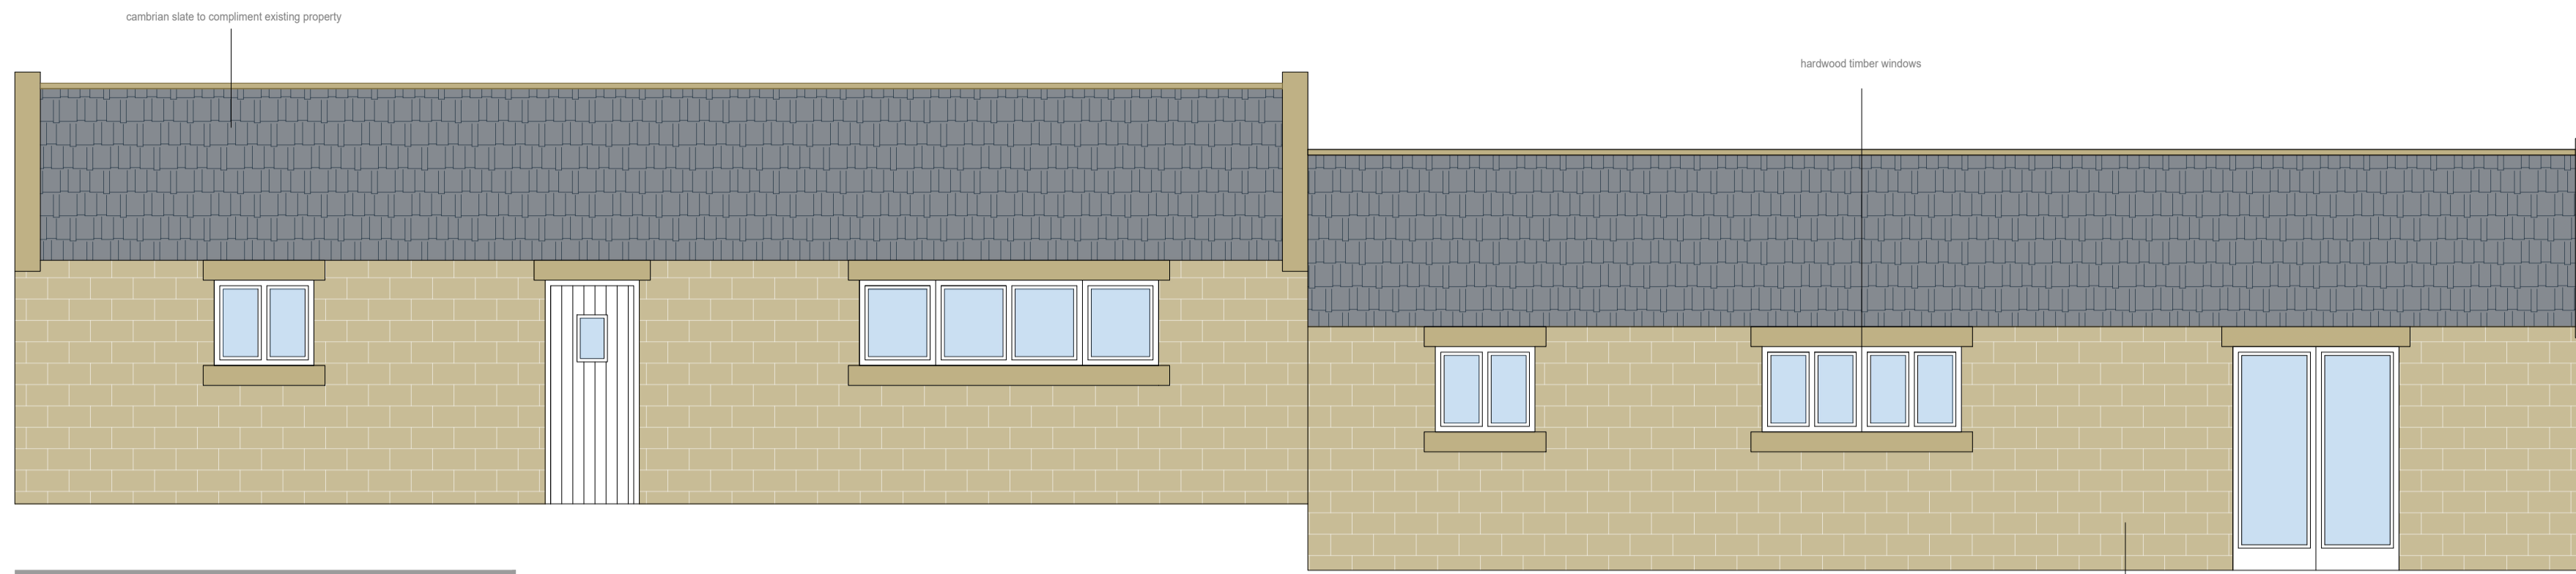


PROPOSED FRONT ELEVATION
SCALE 1:50

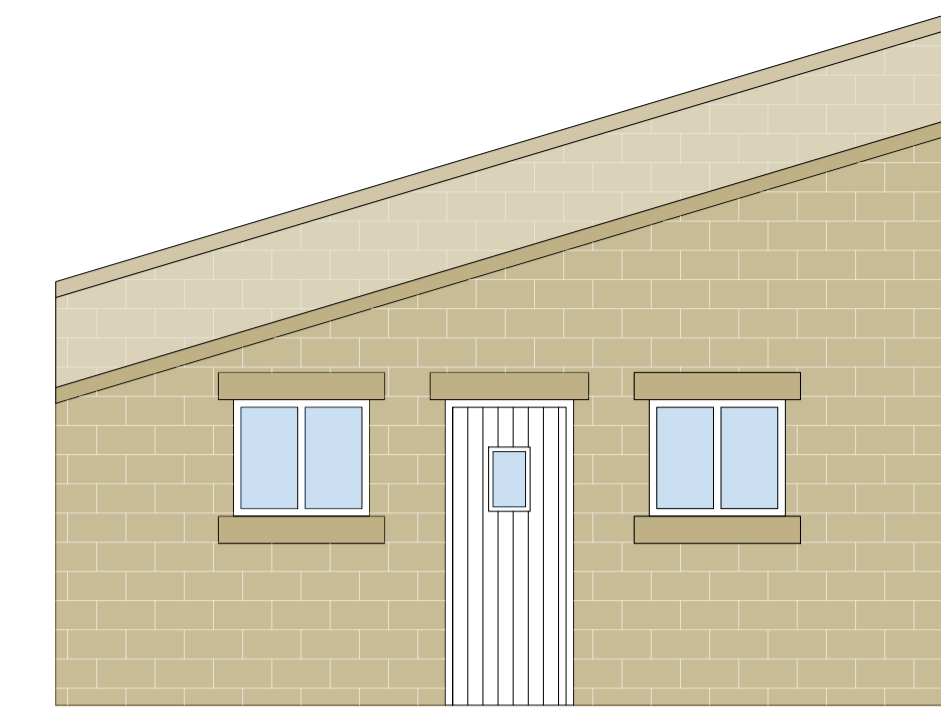


PROPOSED SIDE ELEVATION
SCALE 1:50


NYMNP
15/03/2022

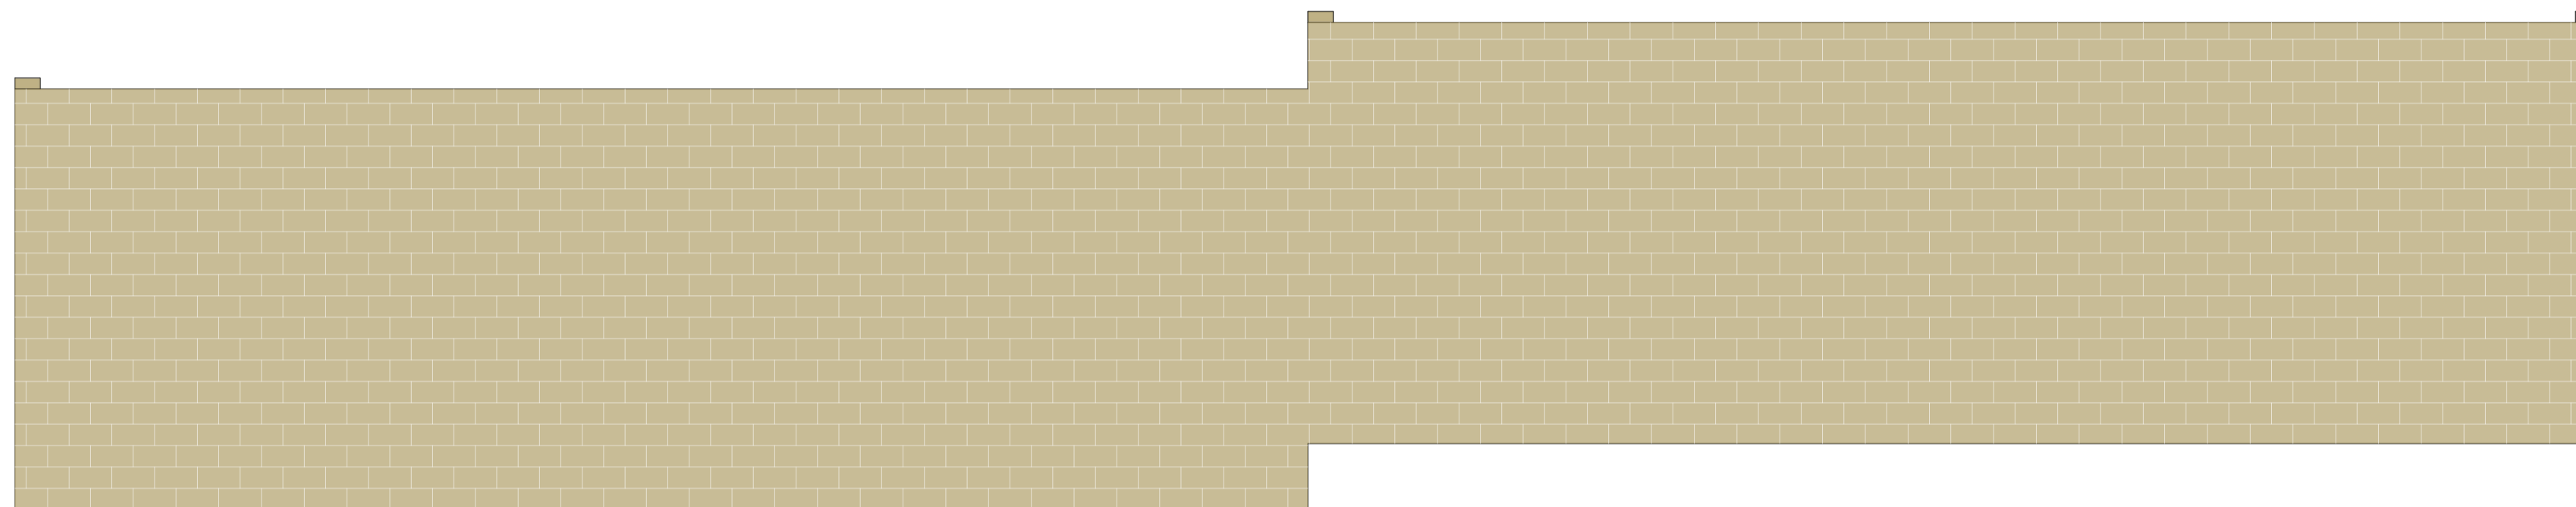


PROPOSED REAR ELEVATION
SCALE 1:50

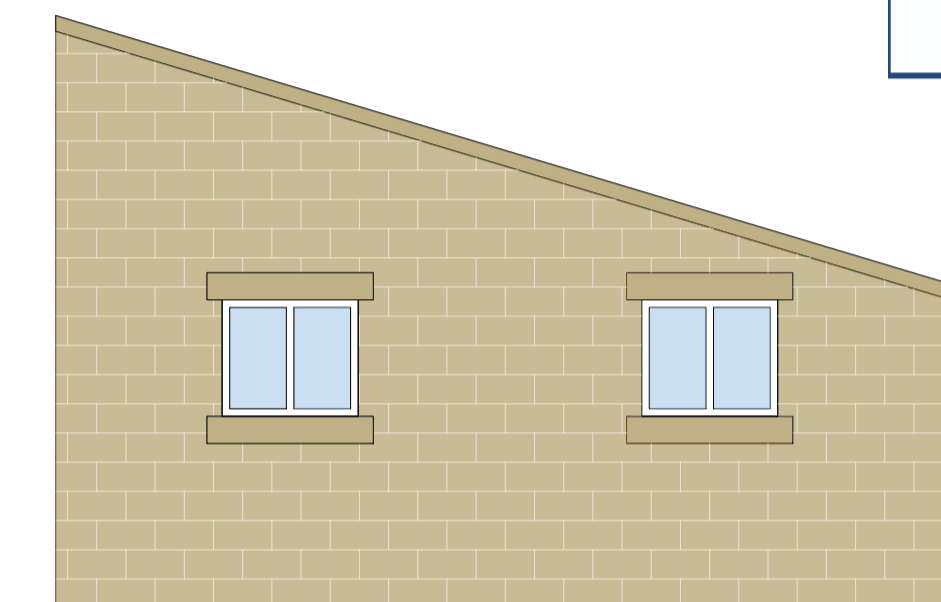

PROPOSED SIDE ELEVATION
SCALE 1:50

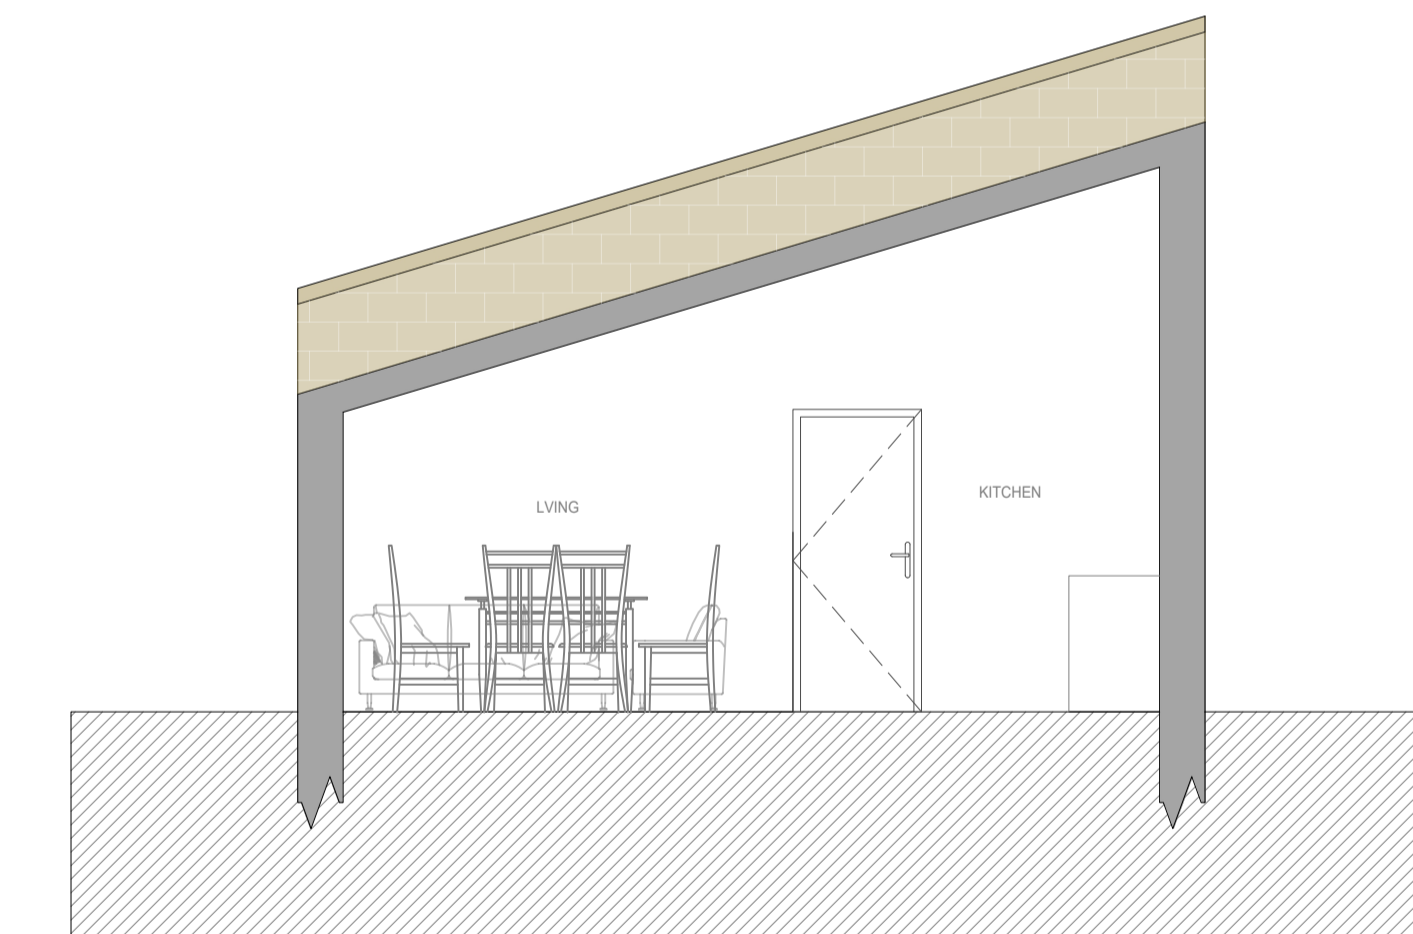

PROPOSED SECTION
SCALE 1:50

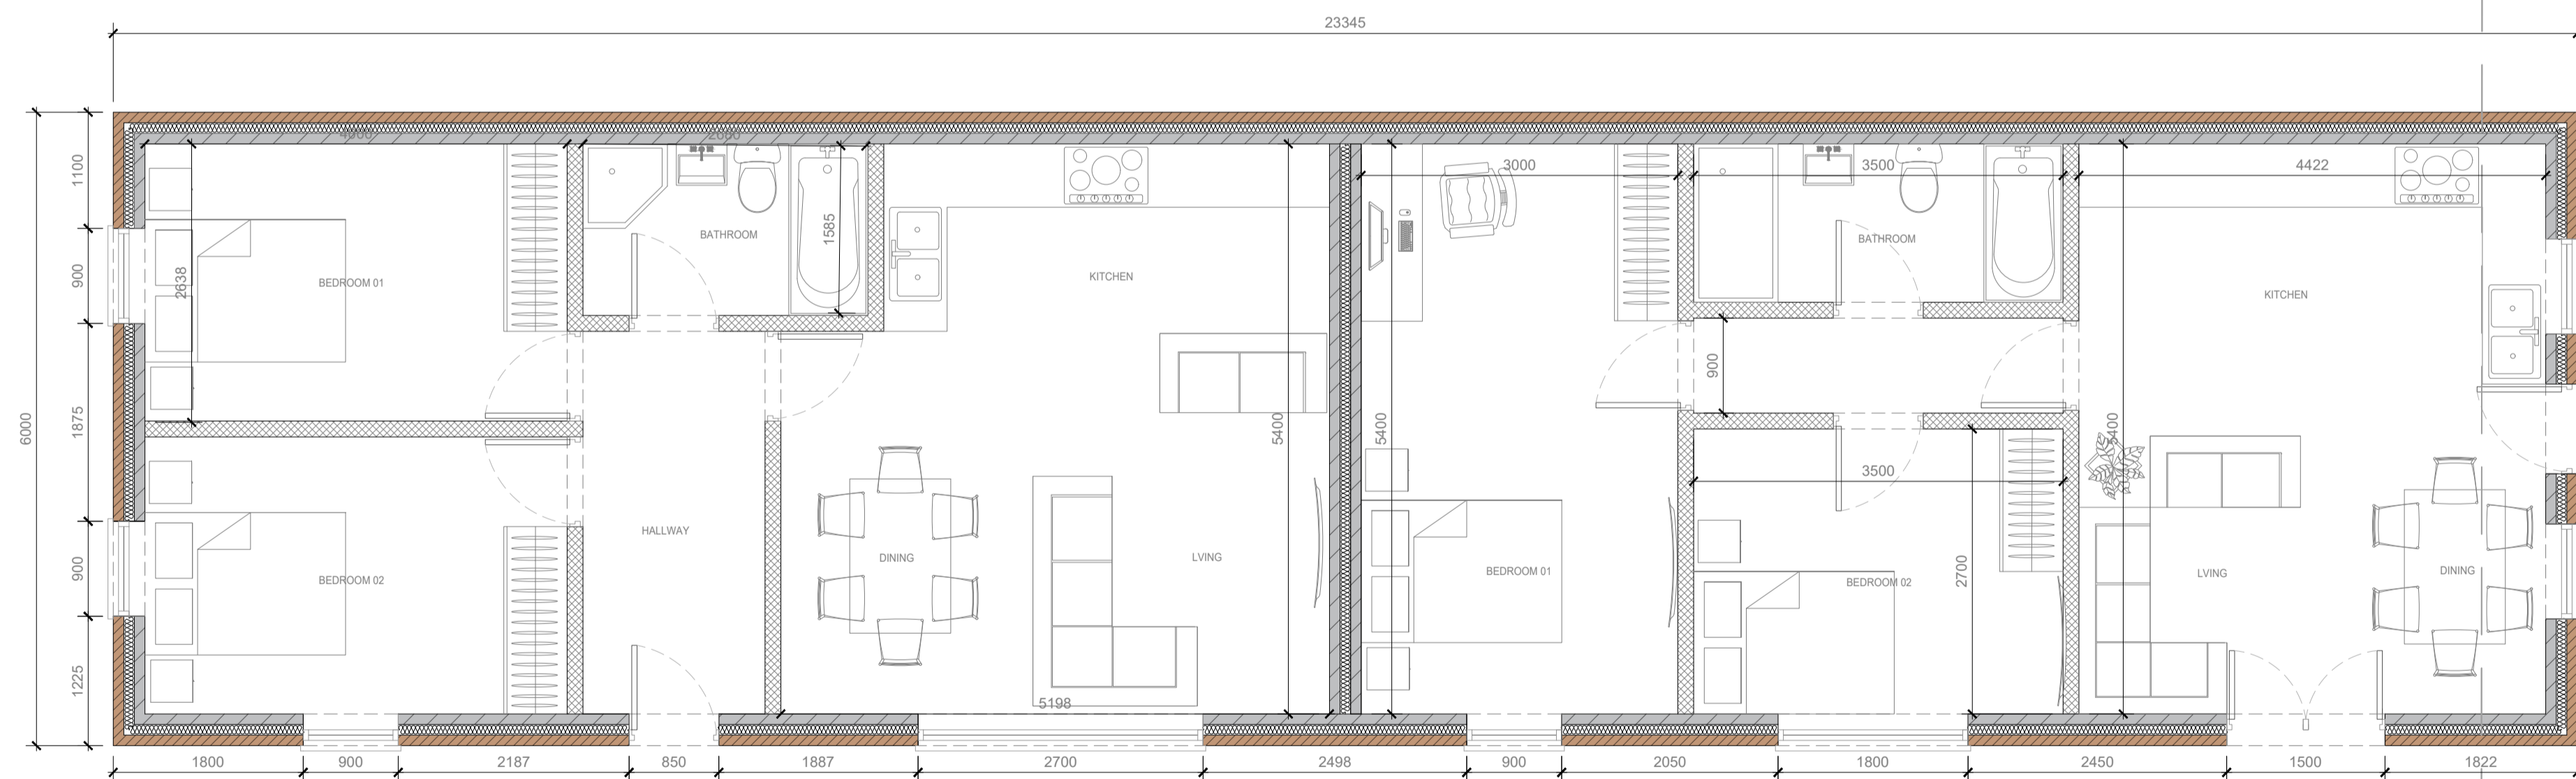

PROPOSED GROUND FLOOR PLAN
SCALE 1:50

- EXISTING EXTERIOR/STRUCTURAL WALL
- PROPOSED INTERNAL STUD WALLS
- PROPOSED EXTERIOR WALL
100mm BRICK WORK + 100mm INSULATED CAVITY + 100mm BLOCK
- PROPOSED STRUCTURAL ELEMENTS TO ENGINEER SPECIFICATION AND DETAILS



WEBSITE:
WWW.PYRAMIDDESIGNS.CO.UK

DRAWN BY: CT
CHECKED BY: BW

ADDRESS: BEECH HILL AISLABY,
NORTH YORKSHIRE
CLIENT NAME: PETER COLLINSON
PROJECT: NEW BUILD

DATE: 04/03/22