



NYMNPA


12/04/2021

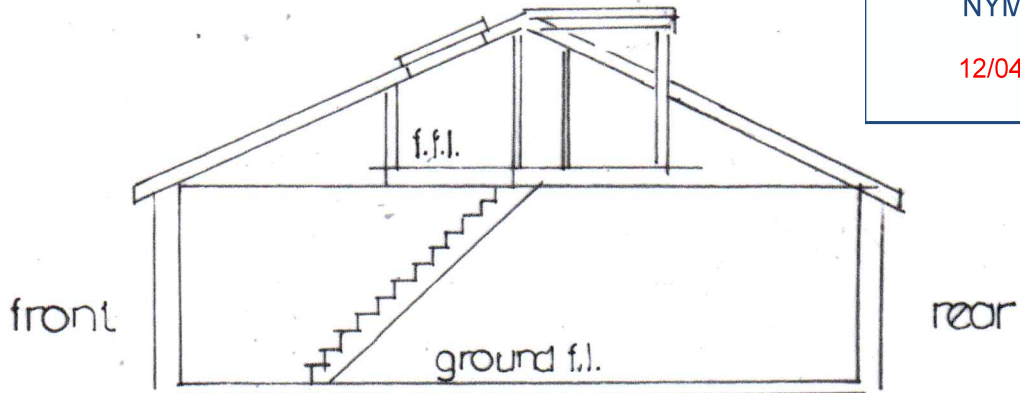

section A-A 1:100 PROPOSED

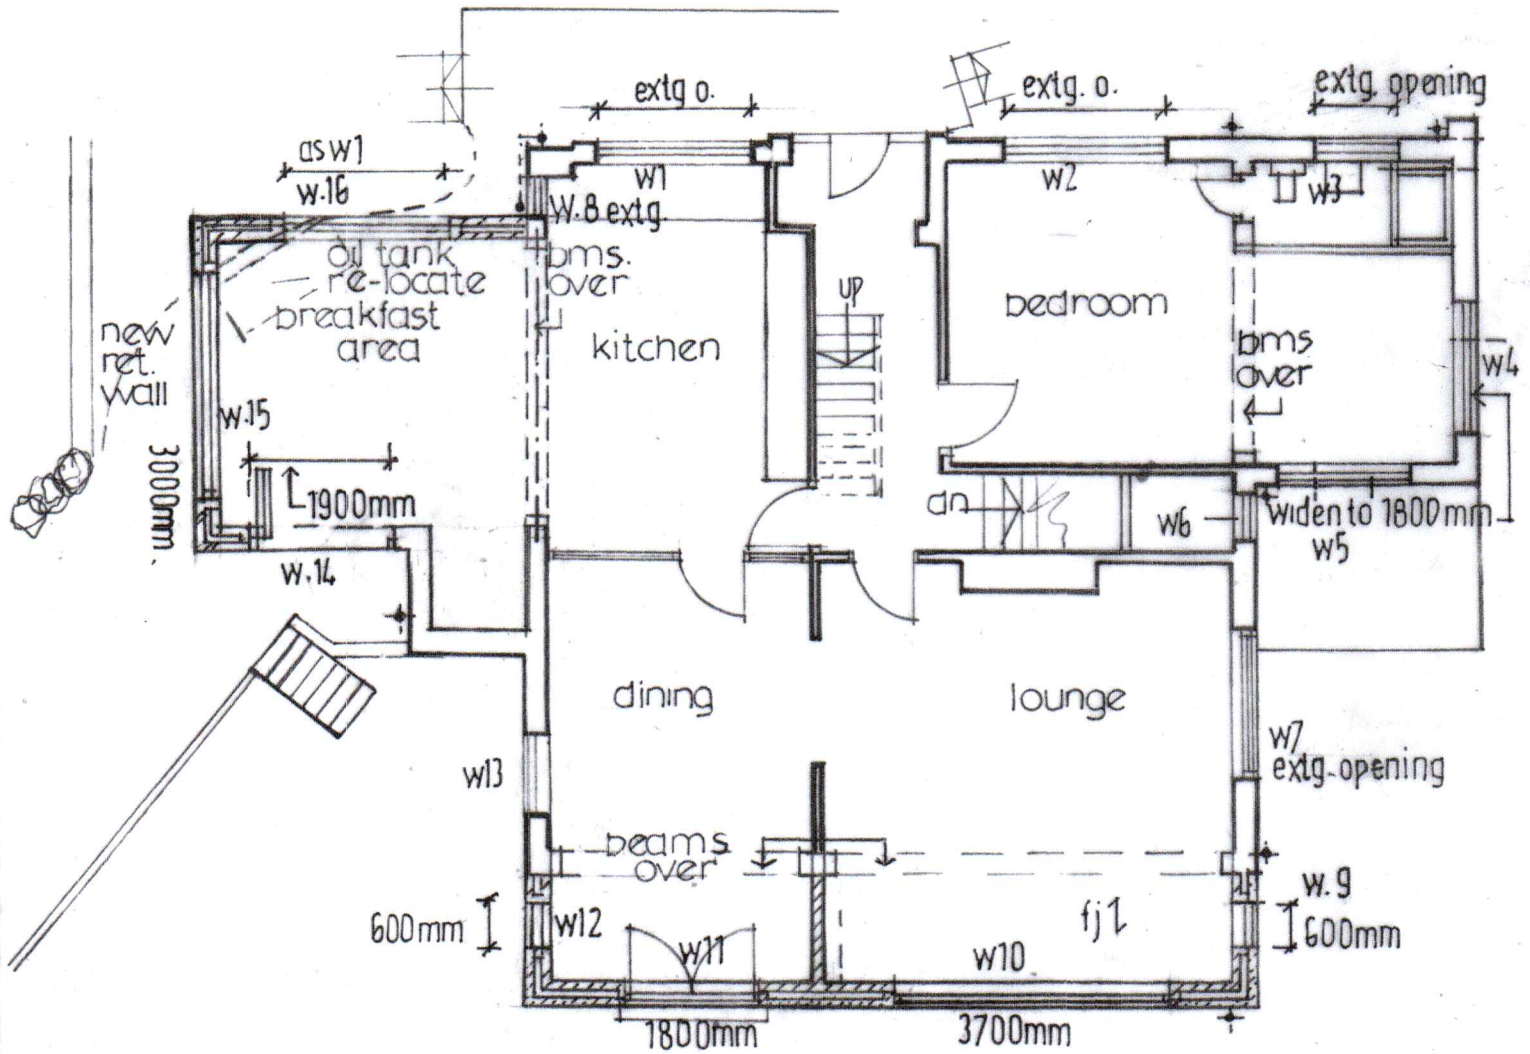

ground floor plan

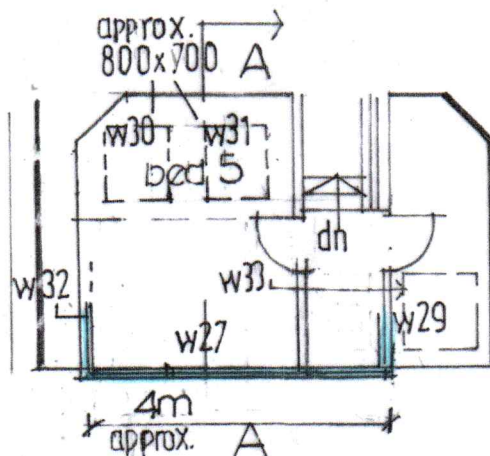

first floor plan PROPOSED


A04/22




Dwg no 2020/22/3(i)

NYMNPA

12/04/2021

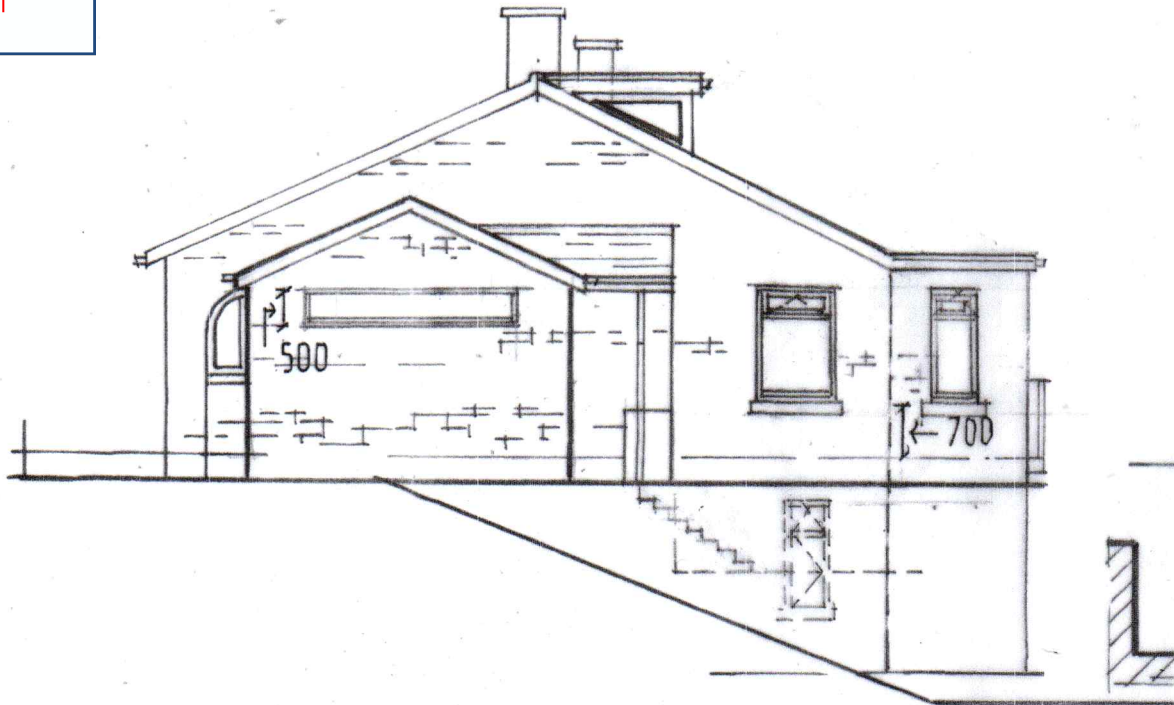

WEST ELEVATION 1:100
PROPOSED

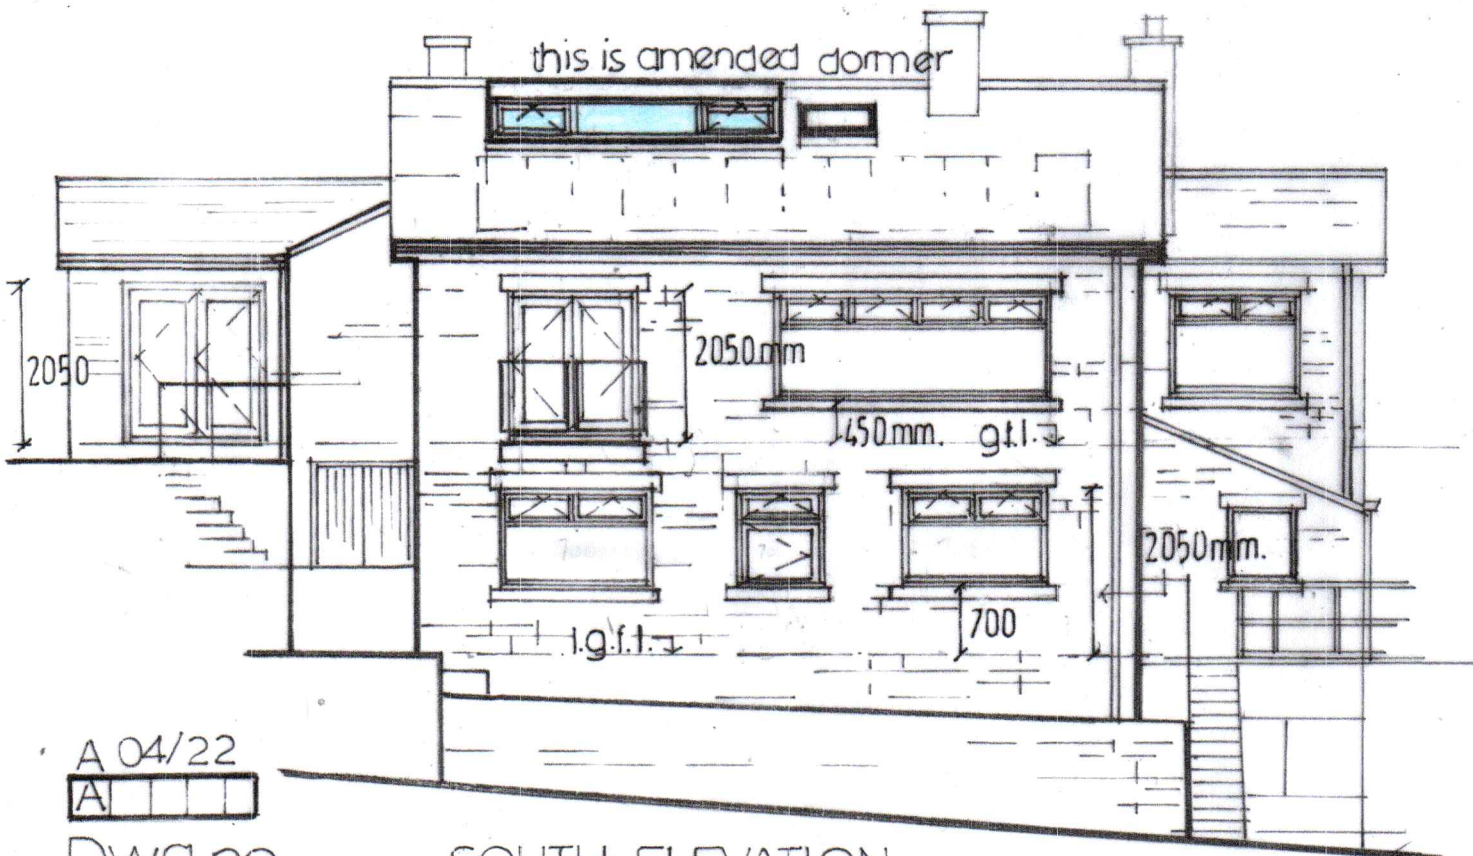

A 04/22

A

Dwg.no.
2020/22/5(D)

SOUTH ELEVATION
1:100
PROPOSED