
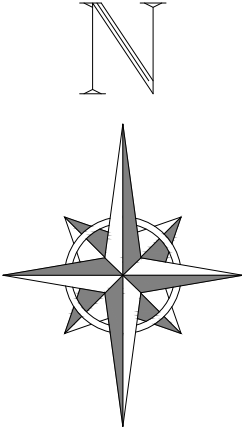



NYMNPA
 05/05/2022

Title: Location Plan
 North Ings
 Station Road
 Robin Hoods Bay
 WHITBY
 YO22 4RA

Client: North Ings Guest House
Scale: 1:1250@A4
Date: 12-4-2022
Drawing No: 5/202215

Streetwise licence No. 100047474

 


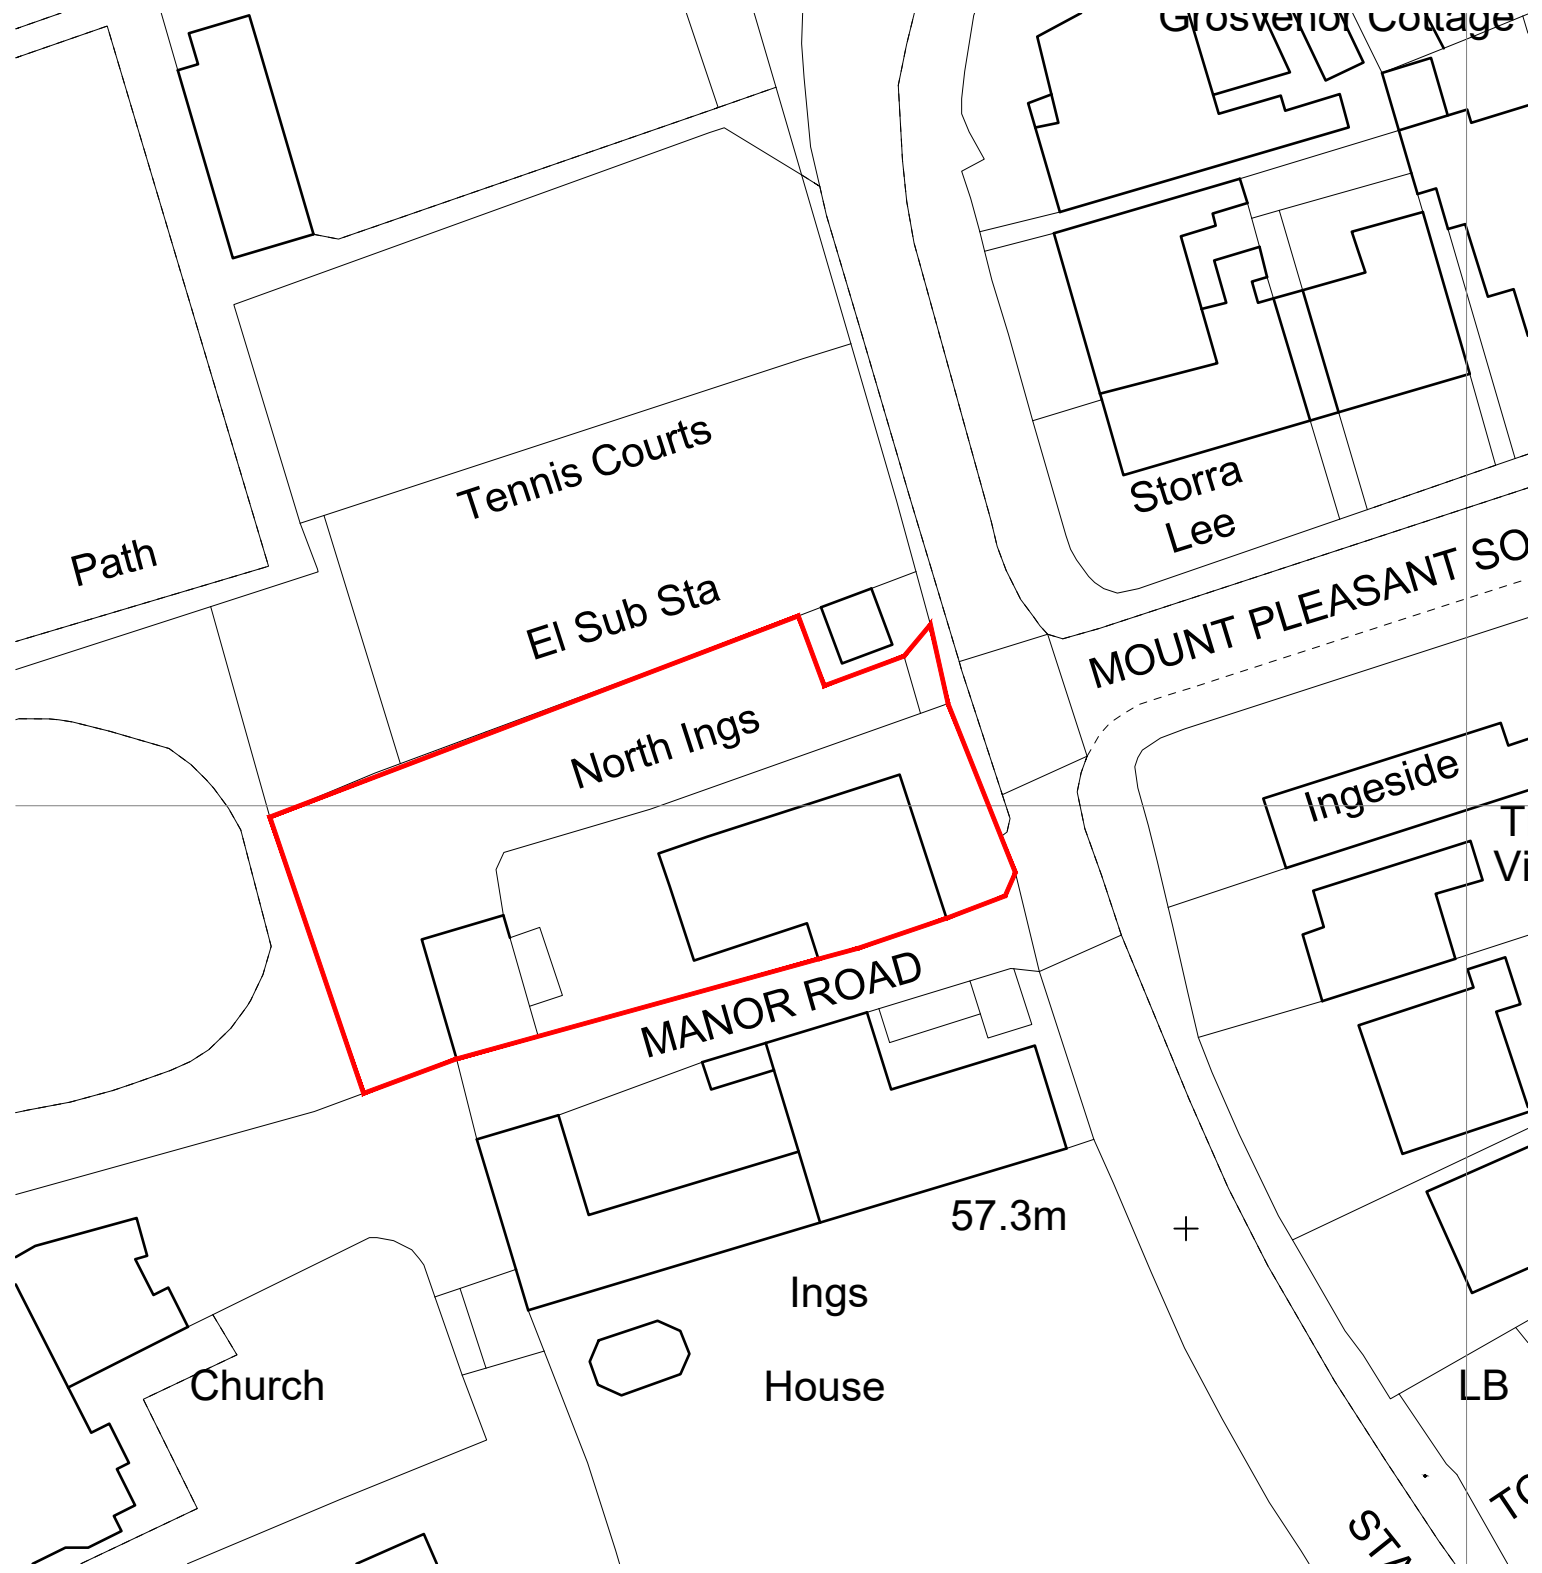



Title:Block Plan

North Ings
 Station Road
 Robin Hoods Bay
 WHITBY
 YO22 4RA

NYMNPA
 05/05/2022

Client:North Ings Guest House
Scale: 1:500@A4
Date: 12-4-2022
Drawing No:4/202215

 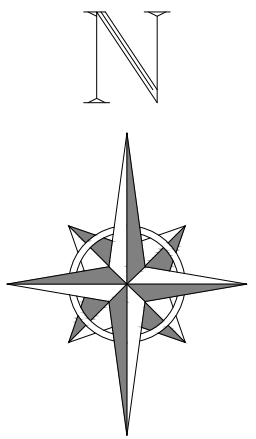

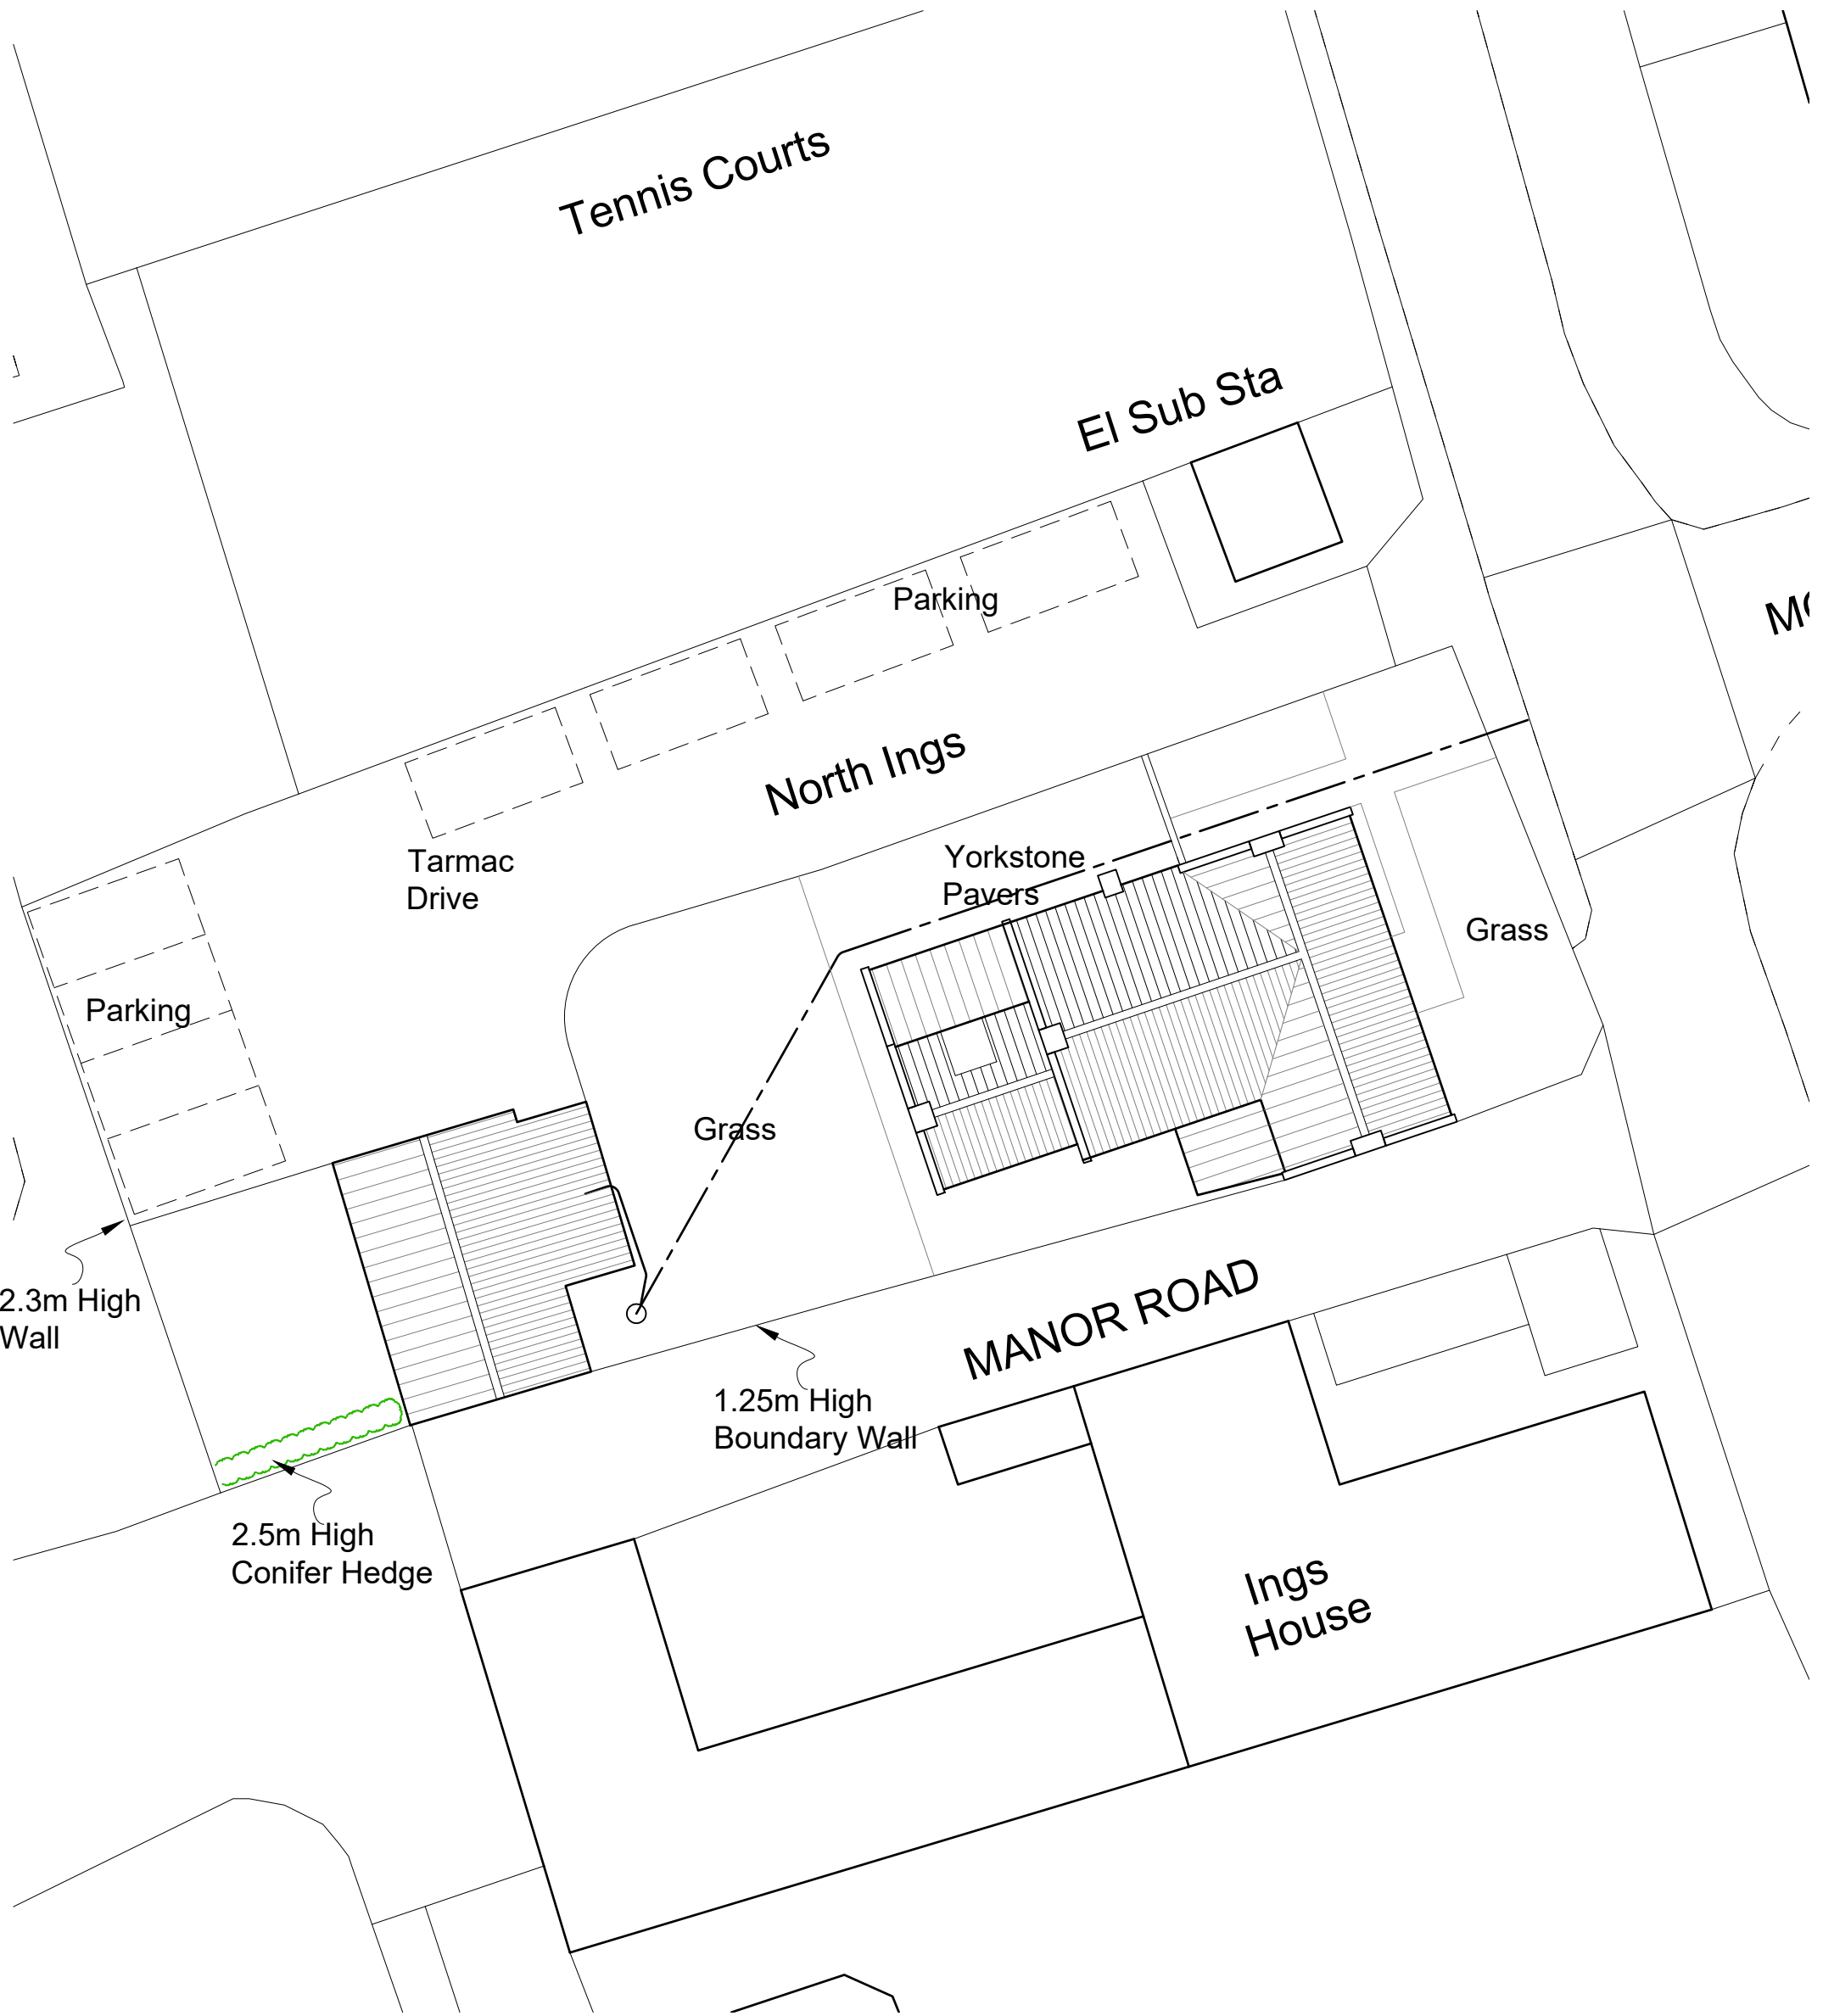

Title: Existing Site Layout

North Ings
 Station Road
 Robin Hoods Bay
 WHITBY
 YO22 4RA

NYMNPA
 05/05/2022



Client: North Ings Guest House


Scale: 1:200@A3

Date: 12-4-2022

Drawing No: 2/202215

Streetwise licence No. 100047474

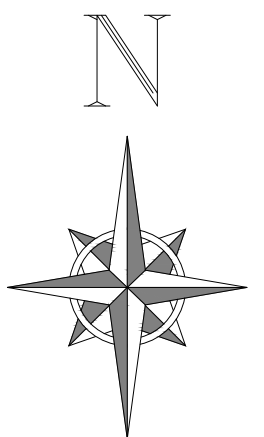 

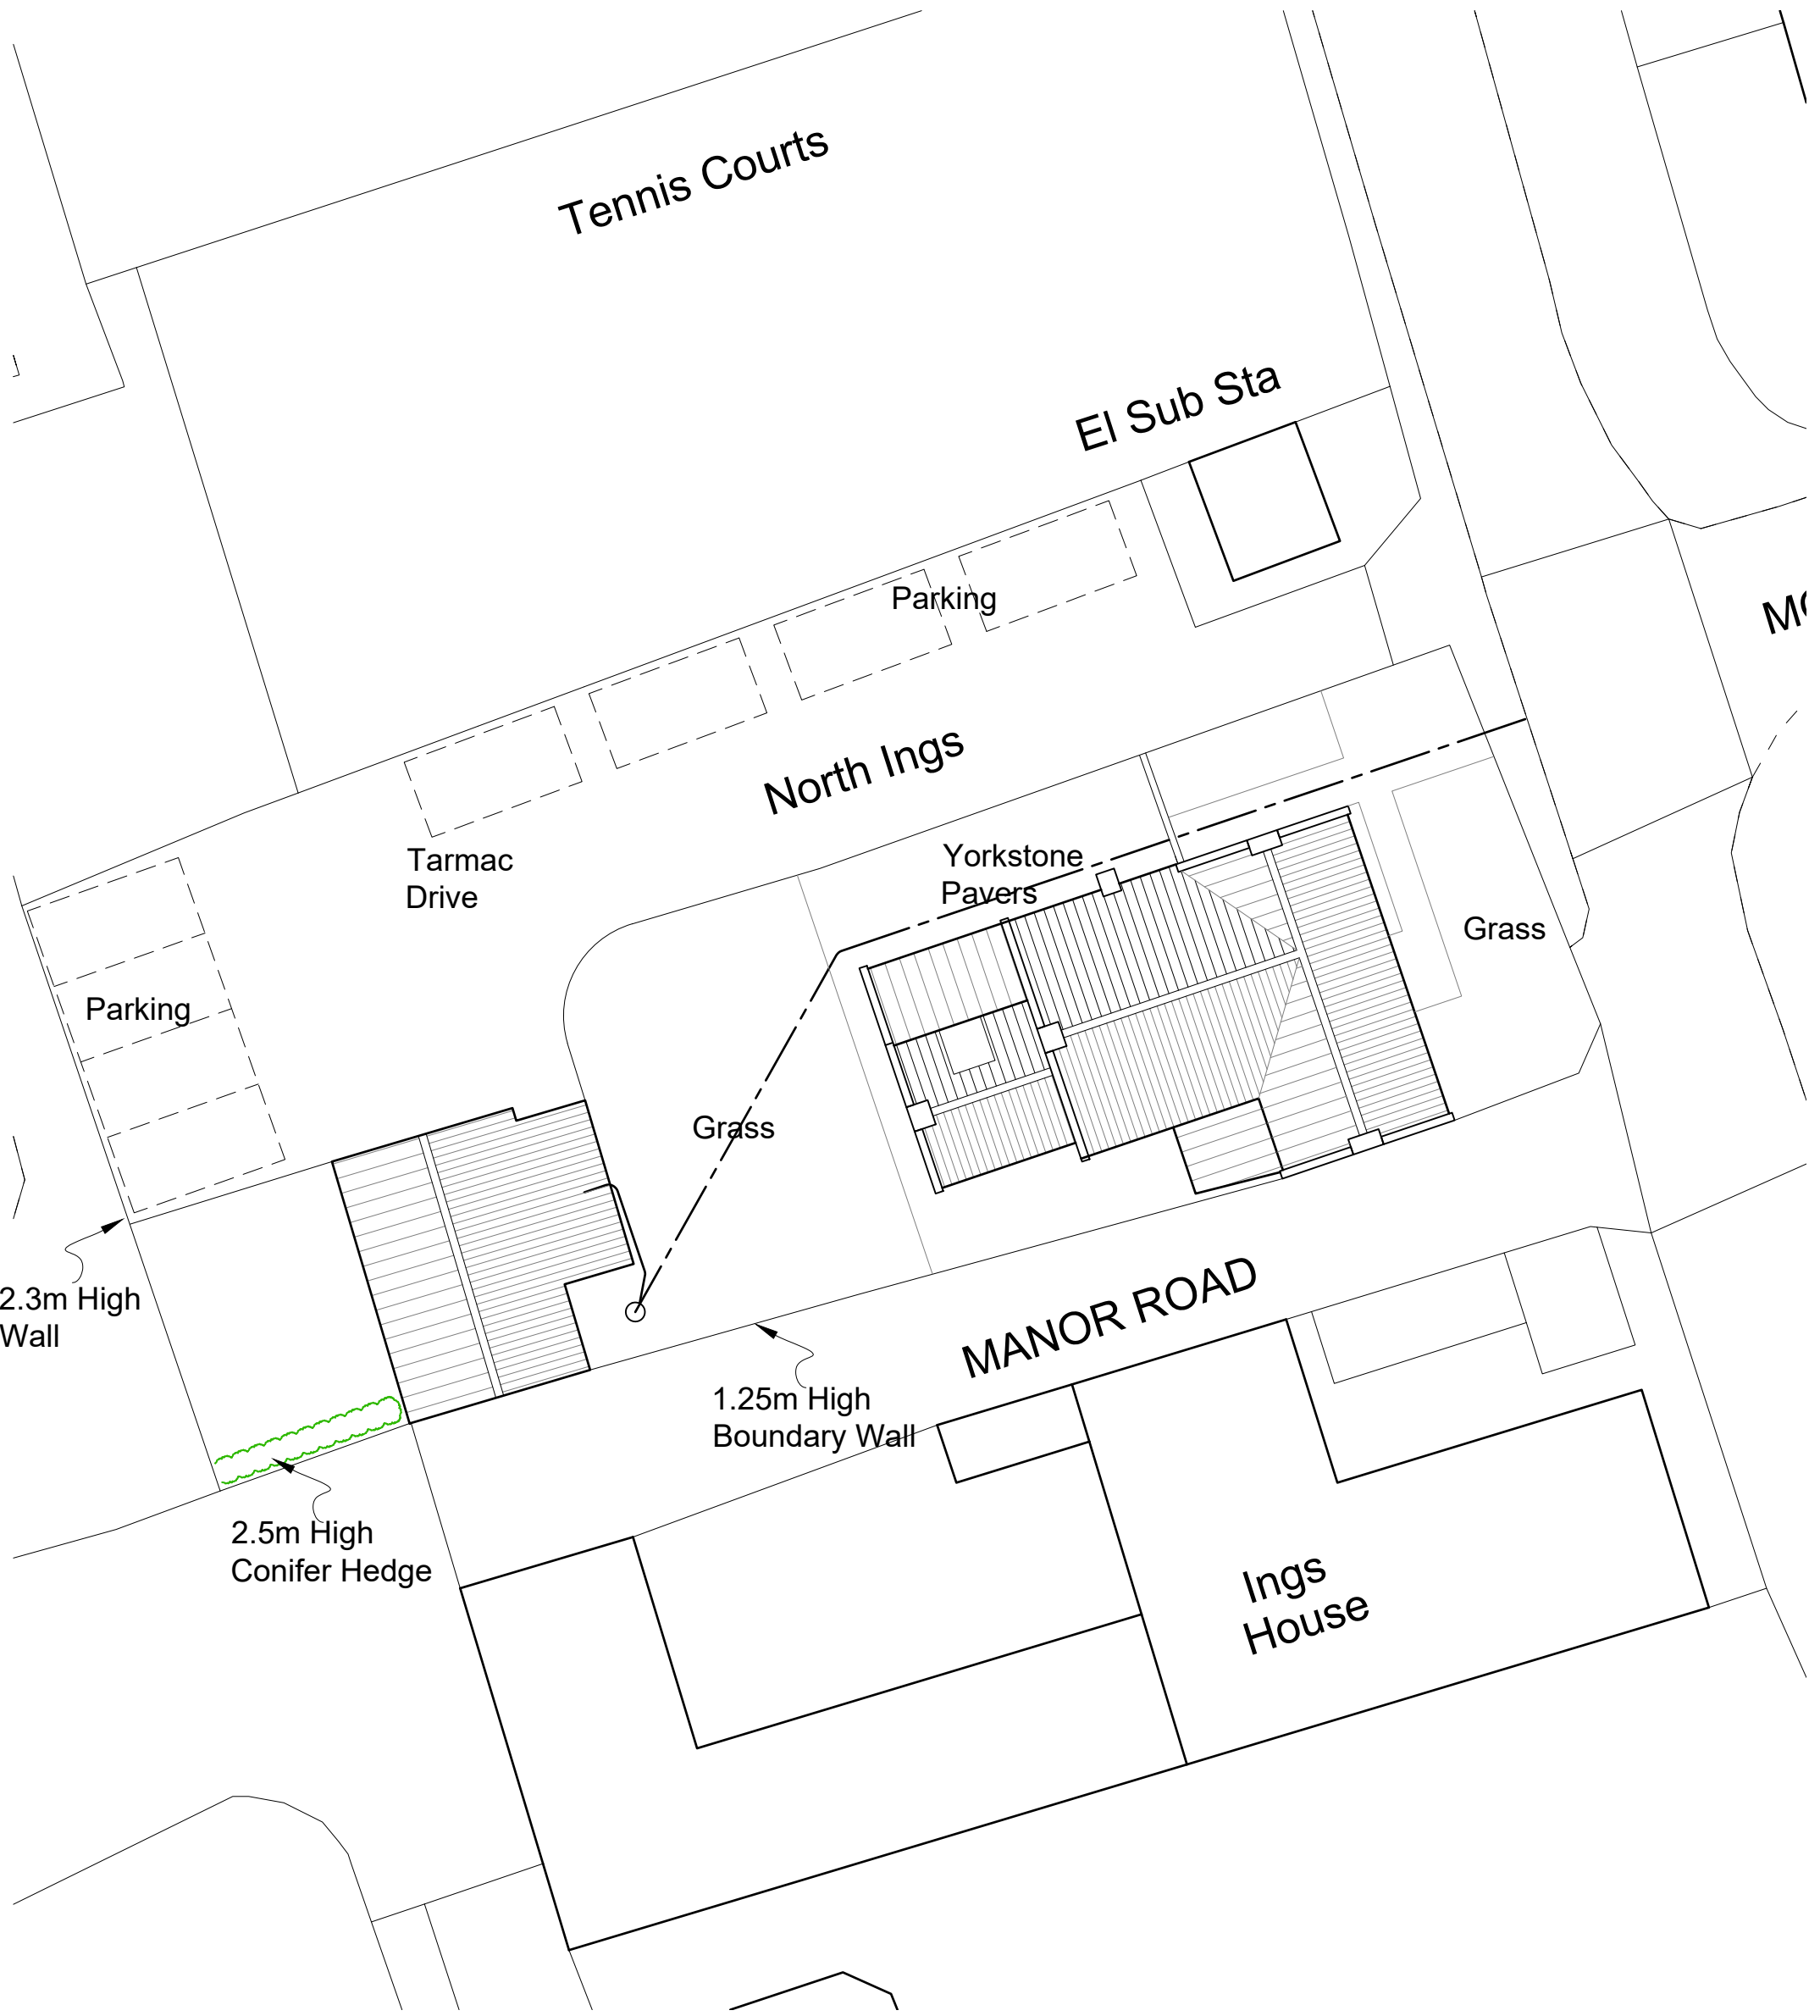

Title: Proposed Site Layout

North Ings
 Station Road
 Robin Hoods Bay
 WHITBY
 YO22 4RA

NYMNPA
 05/05/2022



Client: North Ings Guest House


Scale: 1:200@A3

Date: 12-4-2022


Drawing No: 3/202215

Streetwise licence No. 100047474

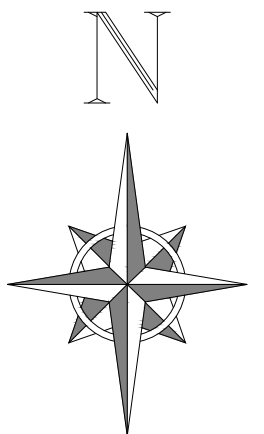 


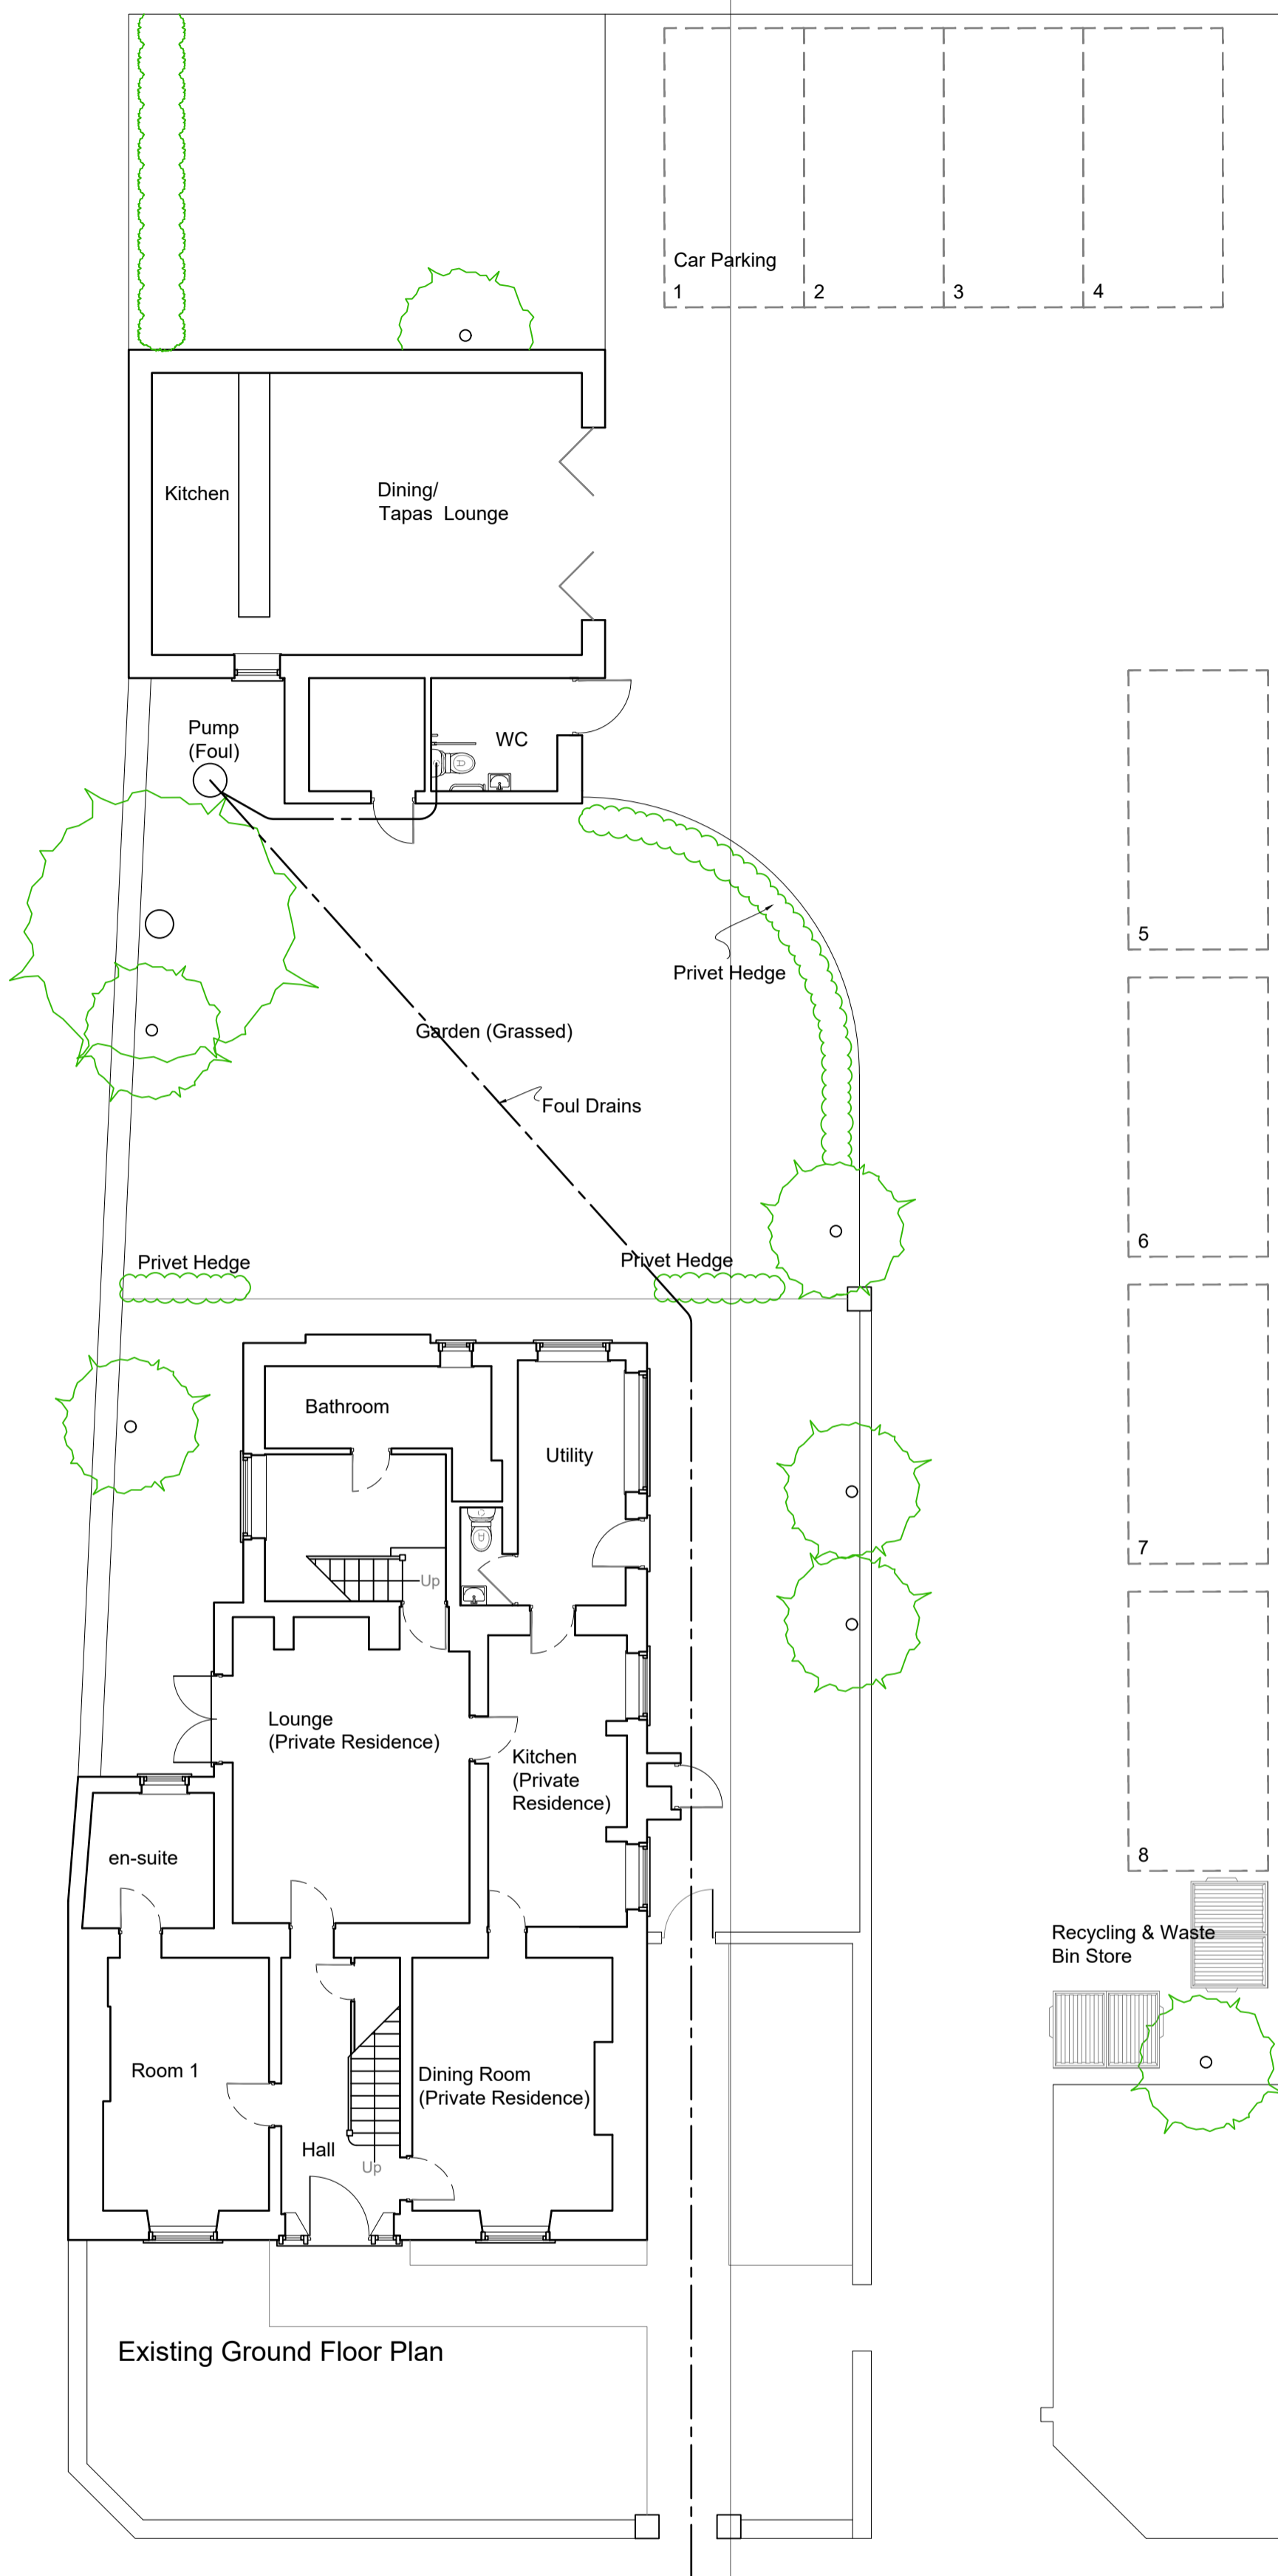


Existing Ground Floor Plan

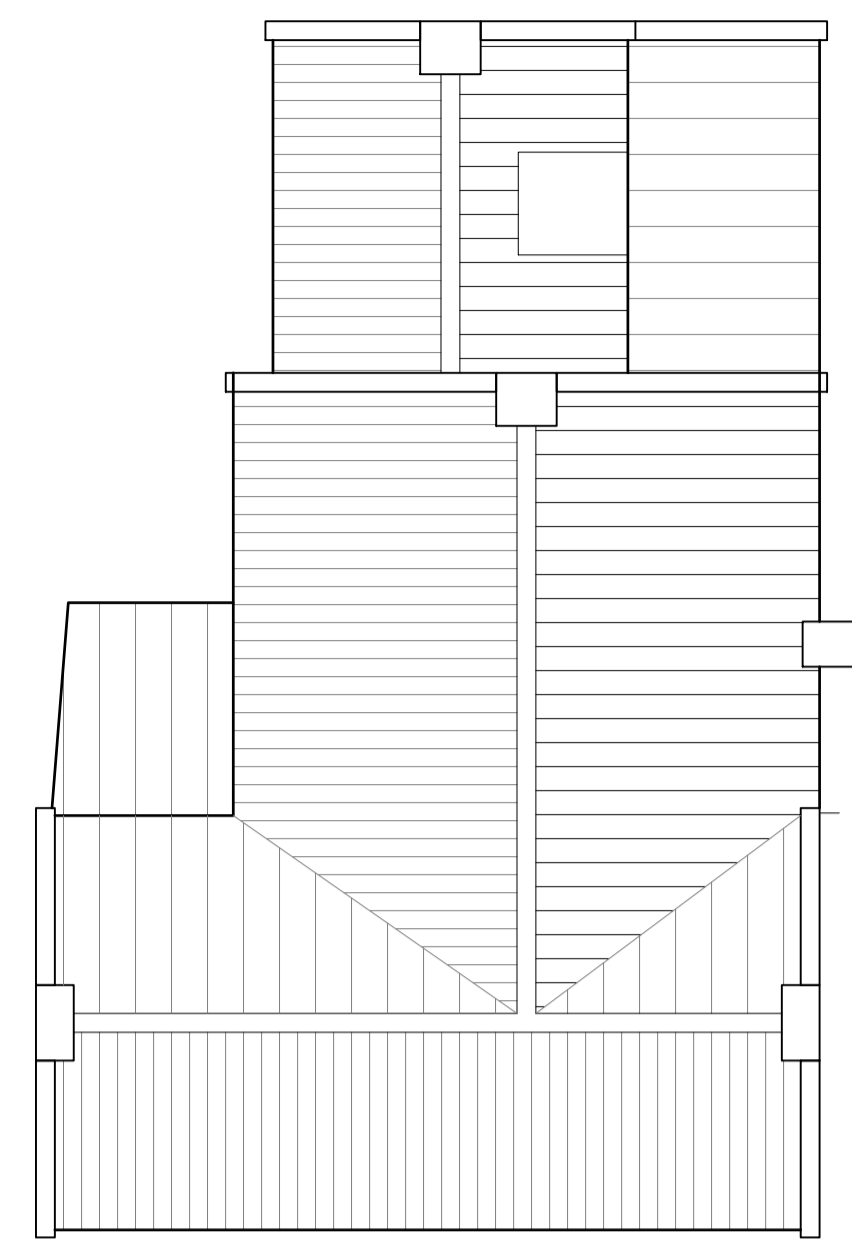


Existing Roof Plan

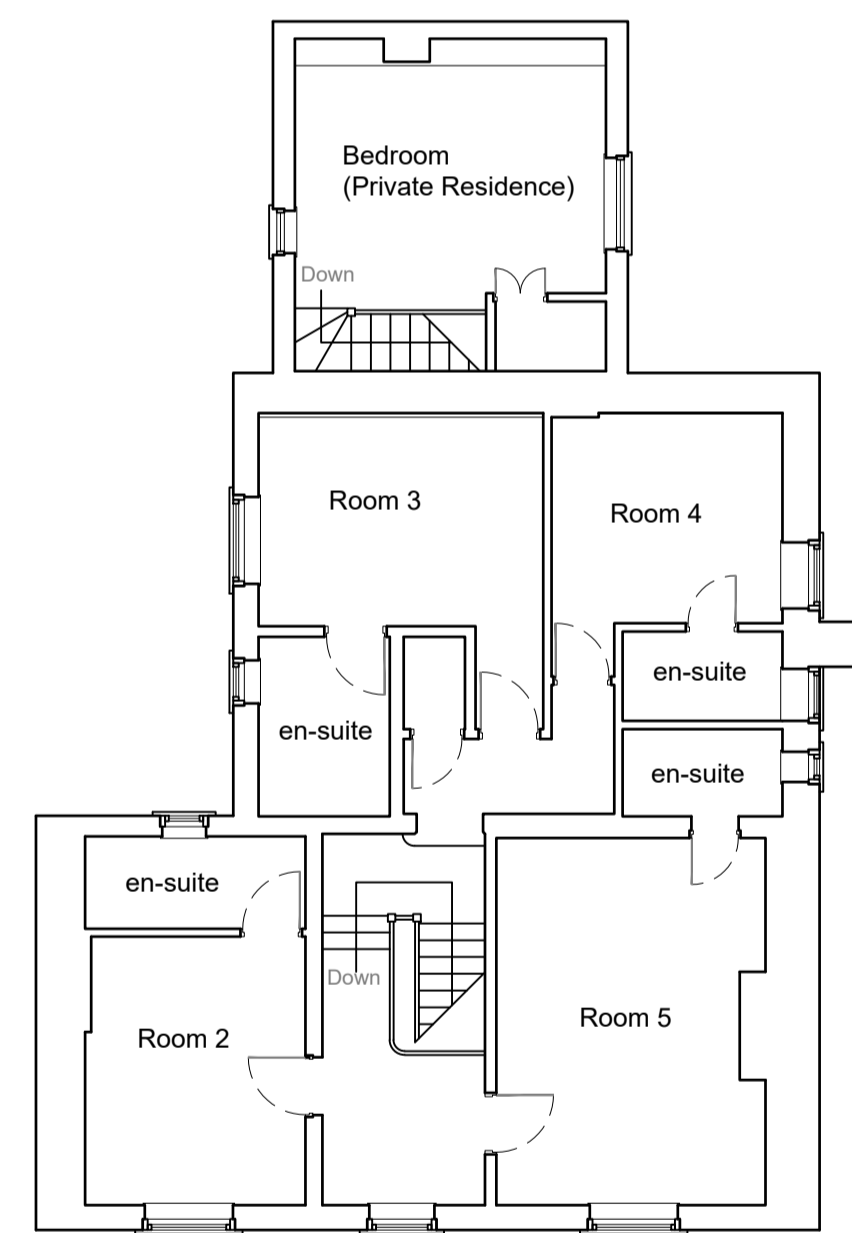


Existing First Floor Plan

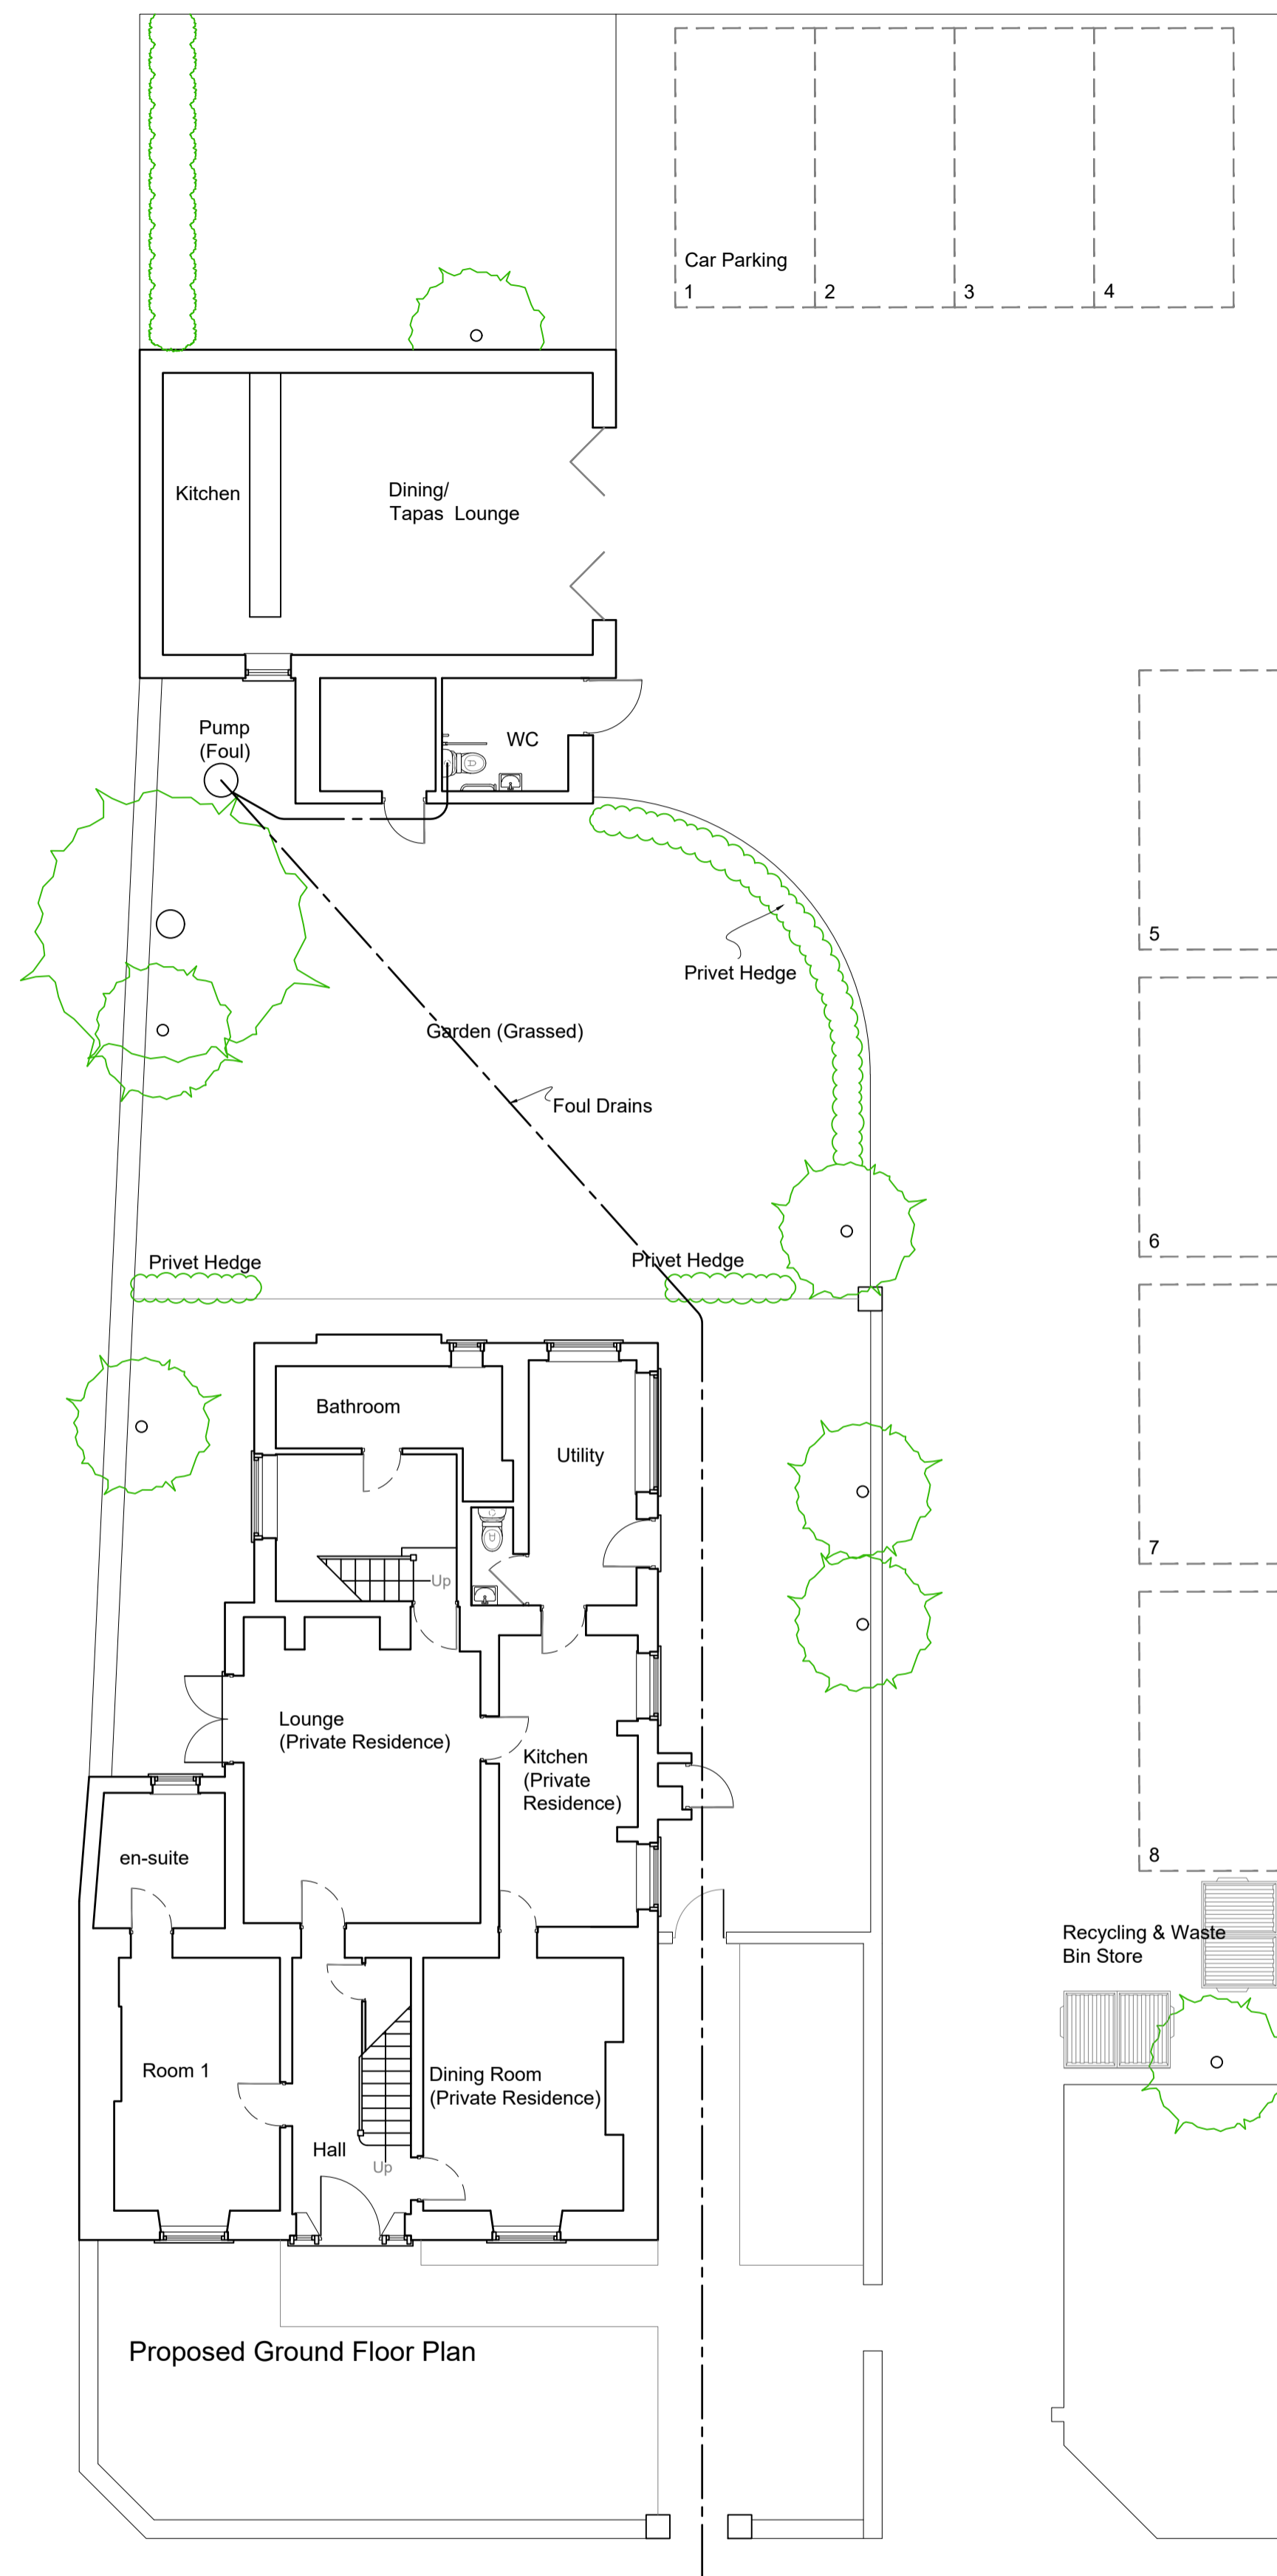

Proposed Ground Floor Plan

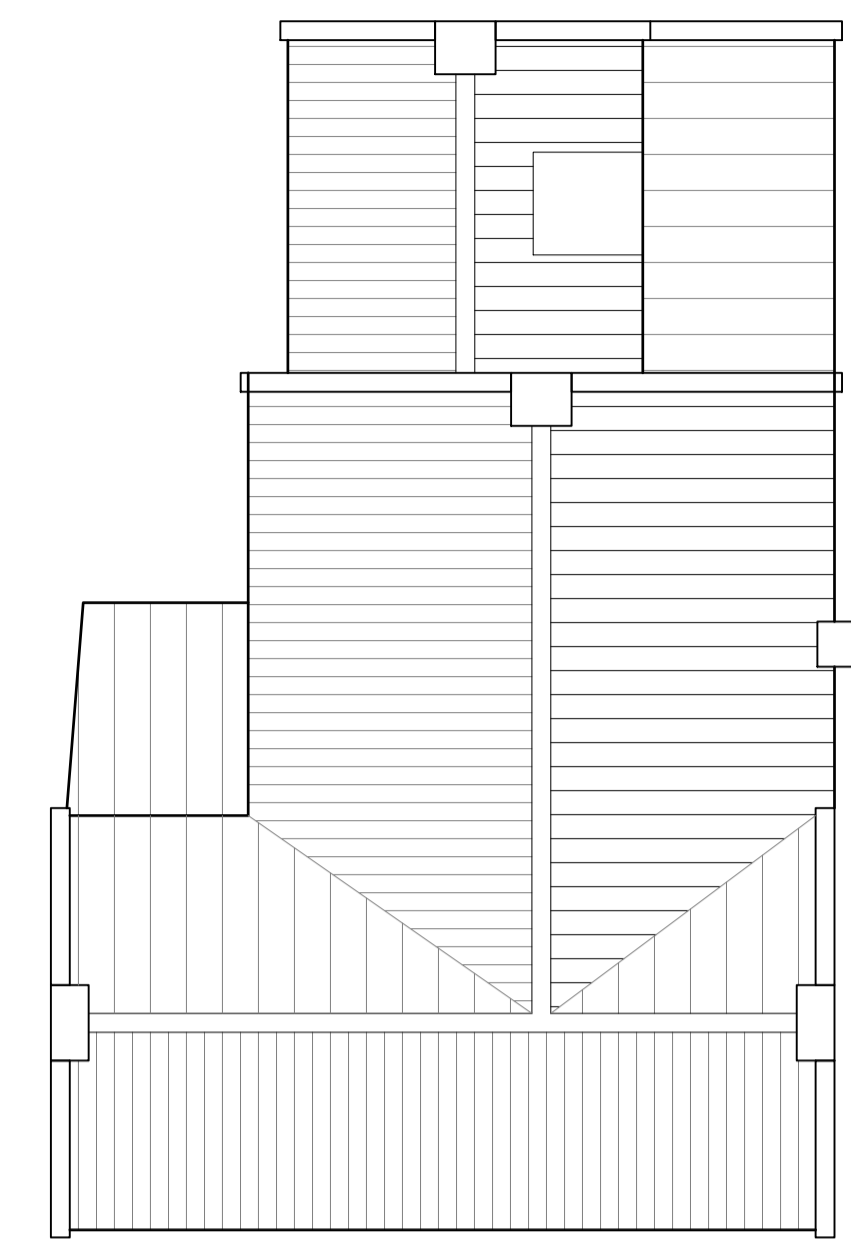

Proposed Roof Plan

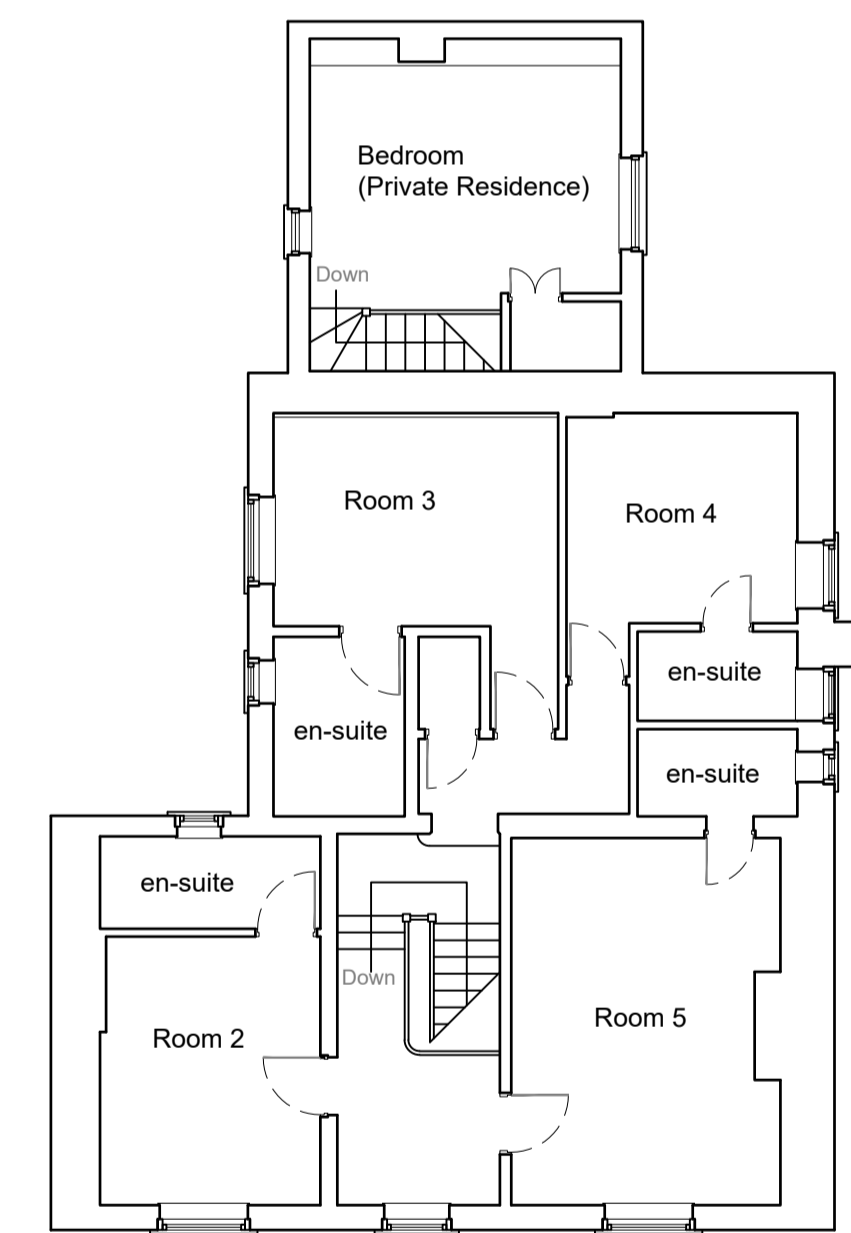

Proposed First Floor Plan

NYMNP
05/05/2022

SCALE
0m 2m 4m 6m 8m
1:100

Title: Proposed Change of Use at North Ings Station Road Robin Hoods Bay WHITBY YO22 4RA
Client: North Ings Guest House
Scale: 1:50 & 1:100@A1
Date: 12-4-2022
Drawing No: 1/202215

Paul Taylor Architectural
31 Chartwell Gardens
HULL
HU7 3FB

© Copyright Paul Taylor 2022