



SCALE BAR 1:2500

 

**NYMNP**  
**05/05/2022**

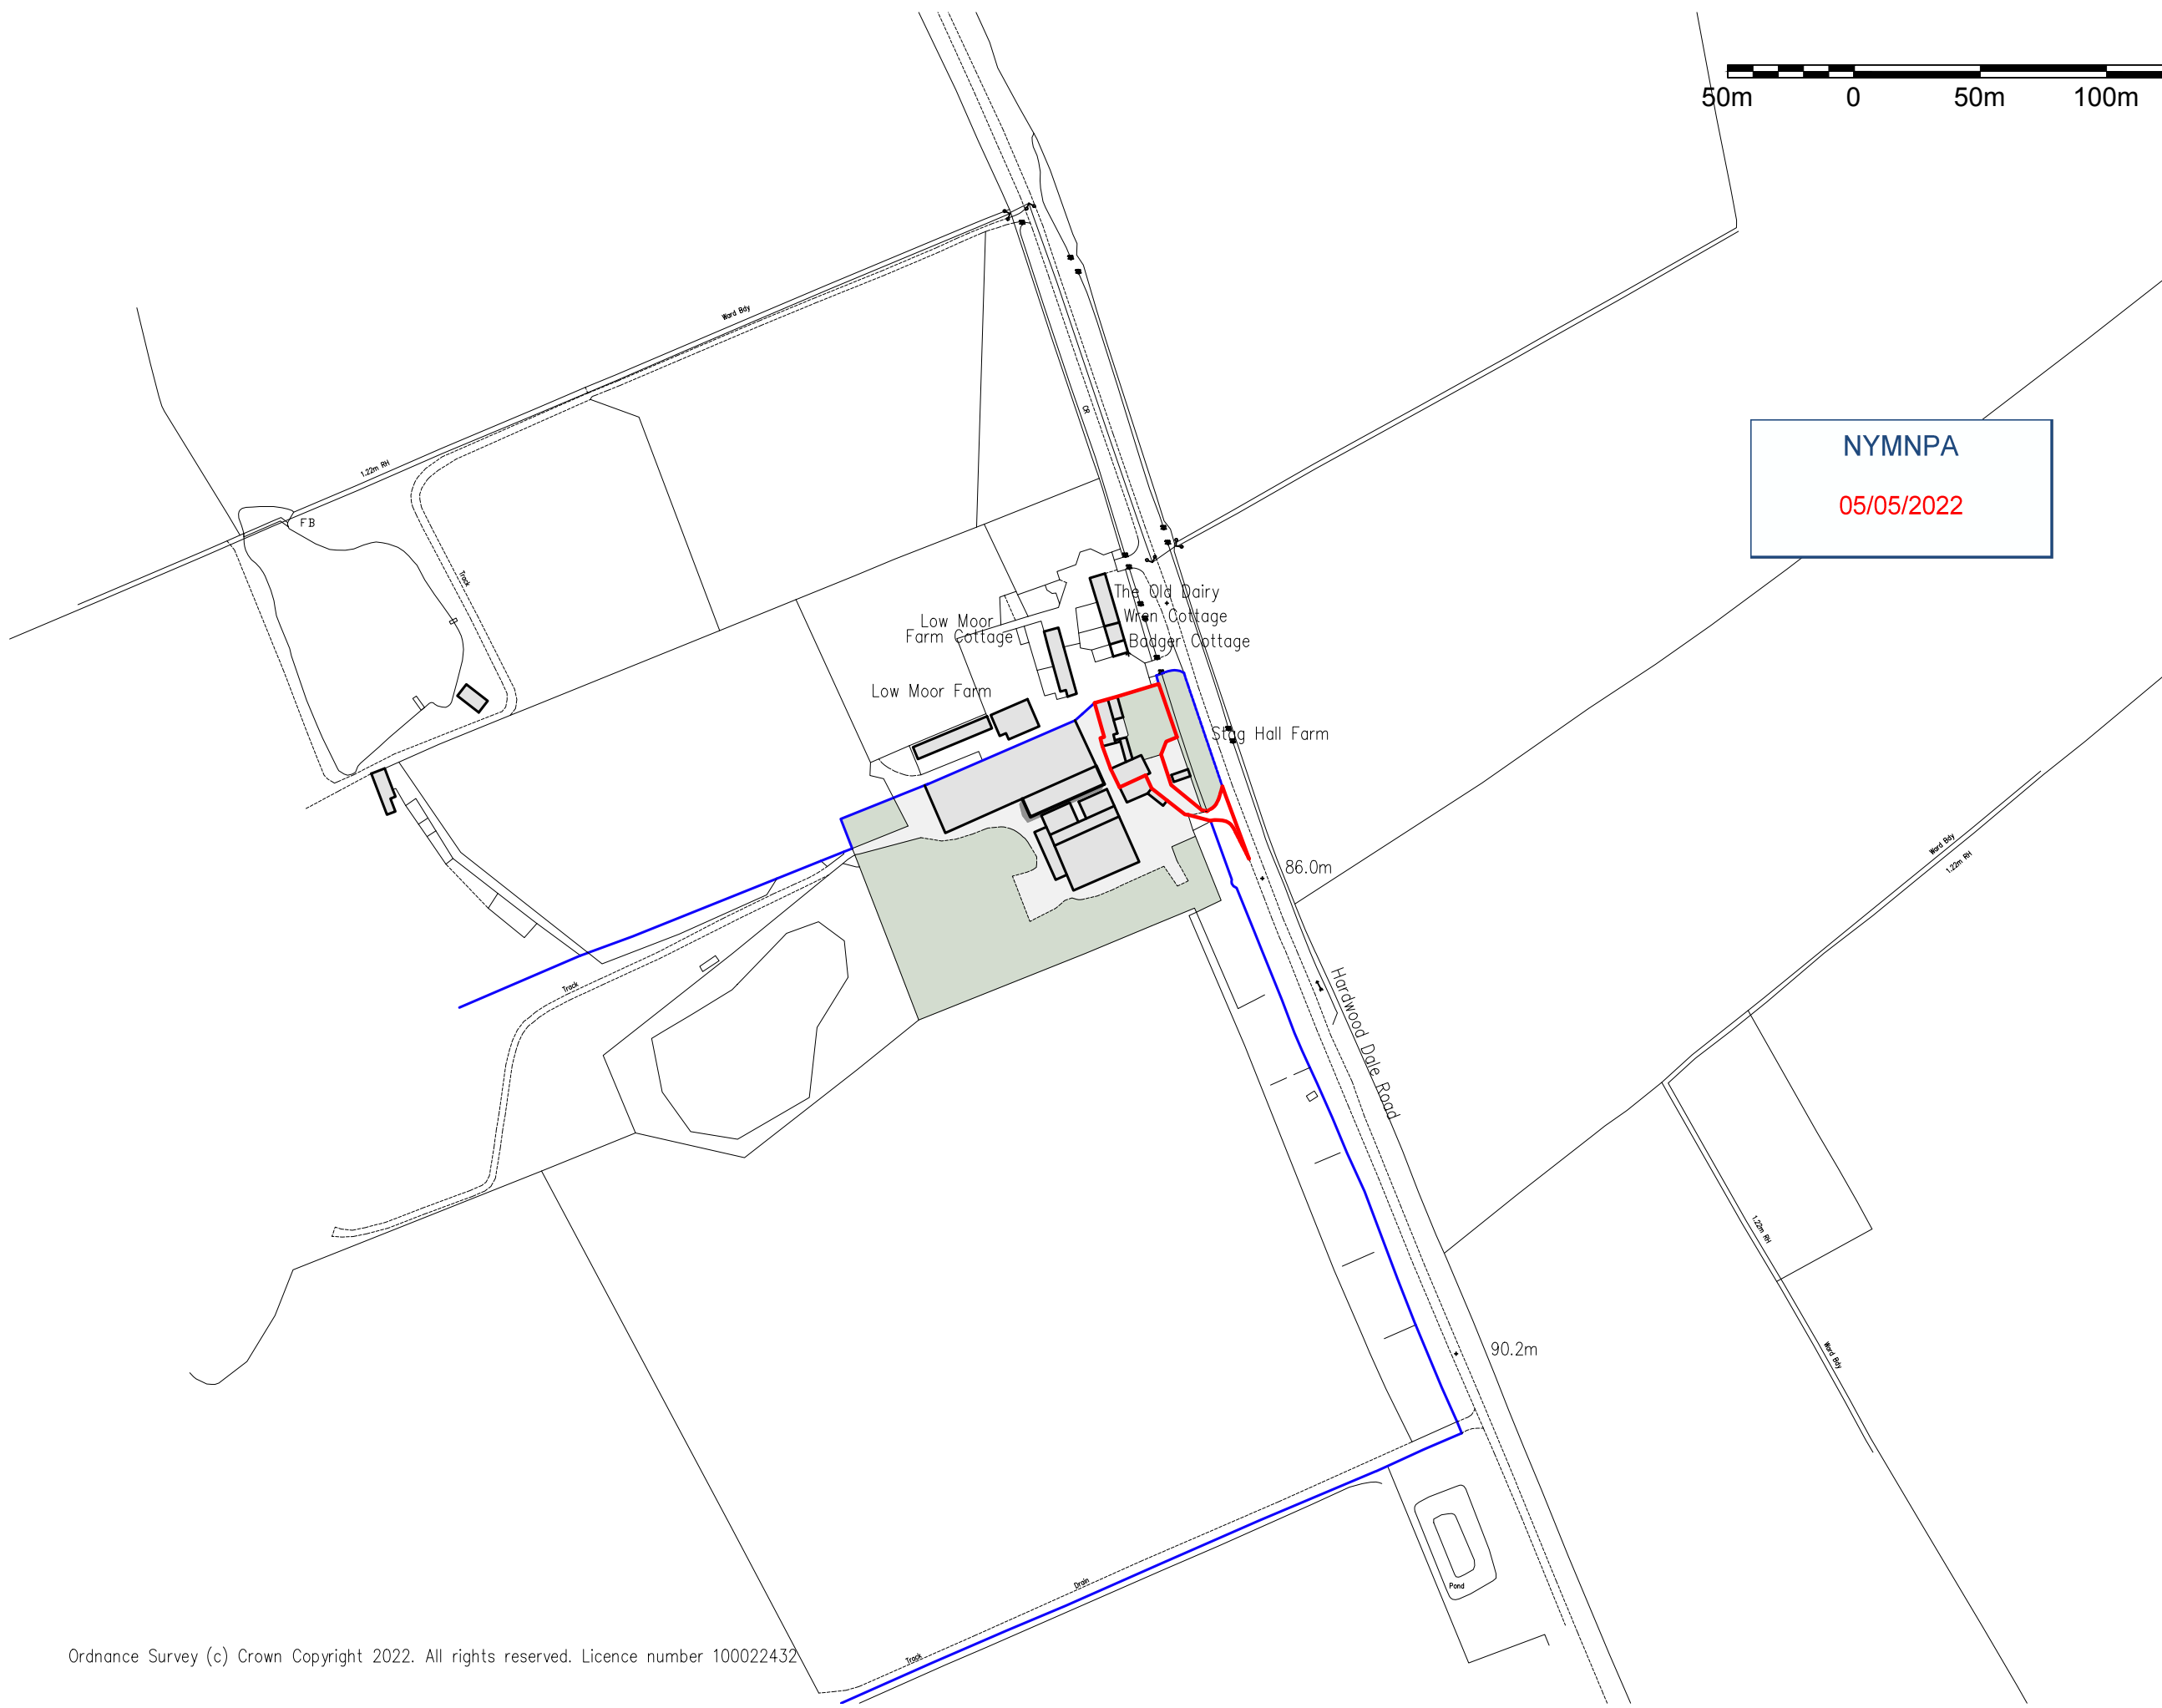

**IAN PICK ASSOCIATES LTD**  
Specialist Agricultural & Rural Planning Consultants

Station Farm Offices  
Wansford Road  
Nafferton  
Driffield  
East Yorkshire  
YO25 8NJ  
  
T : 01377 253363  
E : mail@ianpick.co.uk  
W : www.ianpickassociates.co.uk

CLIENT  
**D W Foster**  
Stag Hall Farm  
Scalby  
Scarborough  
YO13 0DN

JOB TITLE  
Certificate


DWG. TITLE  
Location Plan A3

SCALE 1=2500 DRN SH



DWG. NUMBER  
**IP/JF/01**

DATE Apr 22 REV -

SCALE BAR 1:500

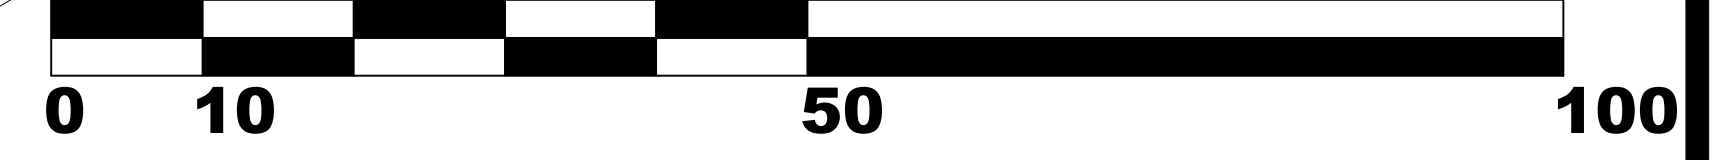

NYMNP  
05/05/2022

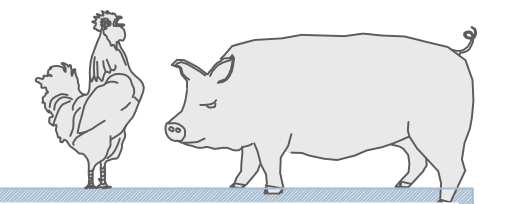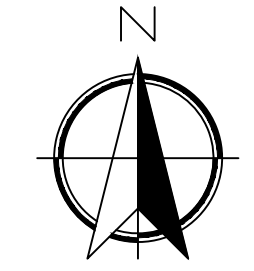

**IAN PICK ASSOCIATES LTD**  
Specialist Agricultural & Rural Planning Consultants

Station Farm Offices  
Wansford Road  
Nafferton  
Driffield  
East Yorkshire  
YO25 8NJ  
  
T : 01377 253363  
E : mail@ianpick.co.uk  
W : www.ianpickassociates.co.uk

CLIENT  
**D W Foster**  
Stag Hall Farm  
Scalby  
Scarborough  
YO13 0DN

JOB TITLE  
Certificate

DWG. TITLE  
Site Plan A1

SCALE 1=500  
DRN SH

DWG. NUMBER  
IP/JF/02

DATE Apr 22  
REV -

