




West Elevation

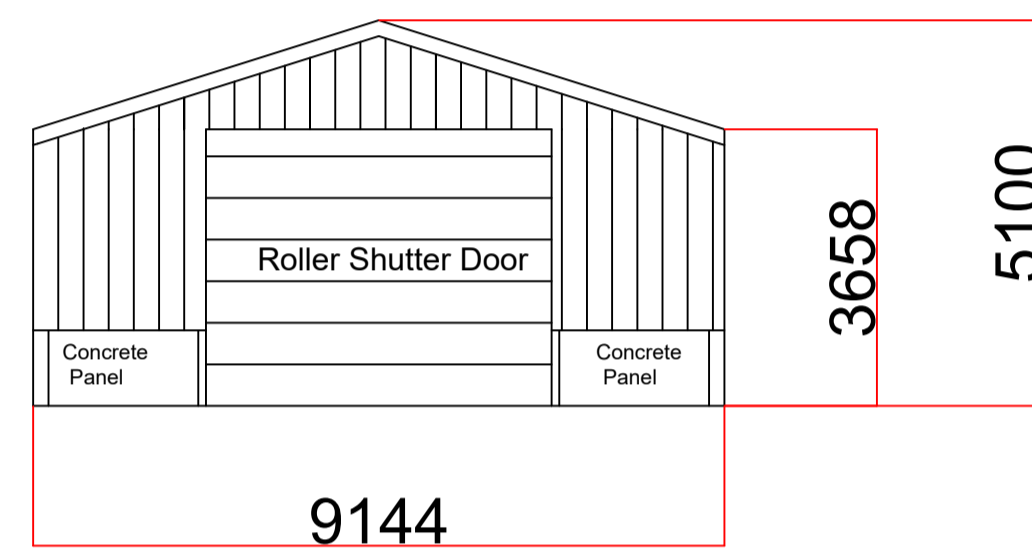


South Elevation

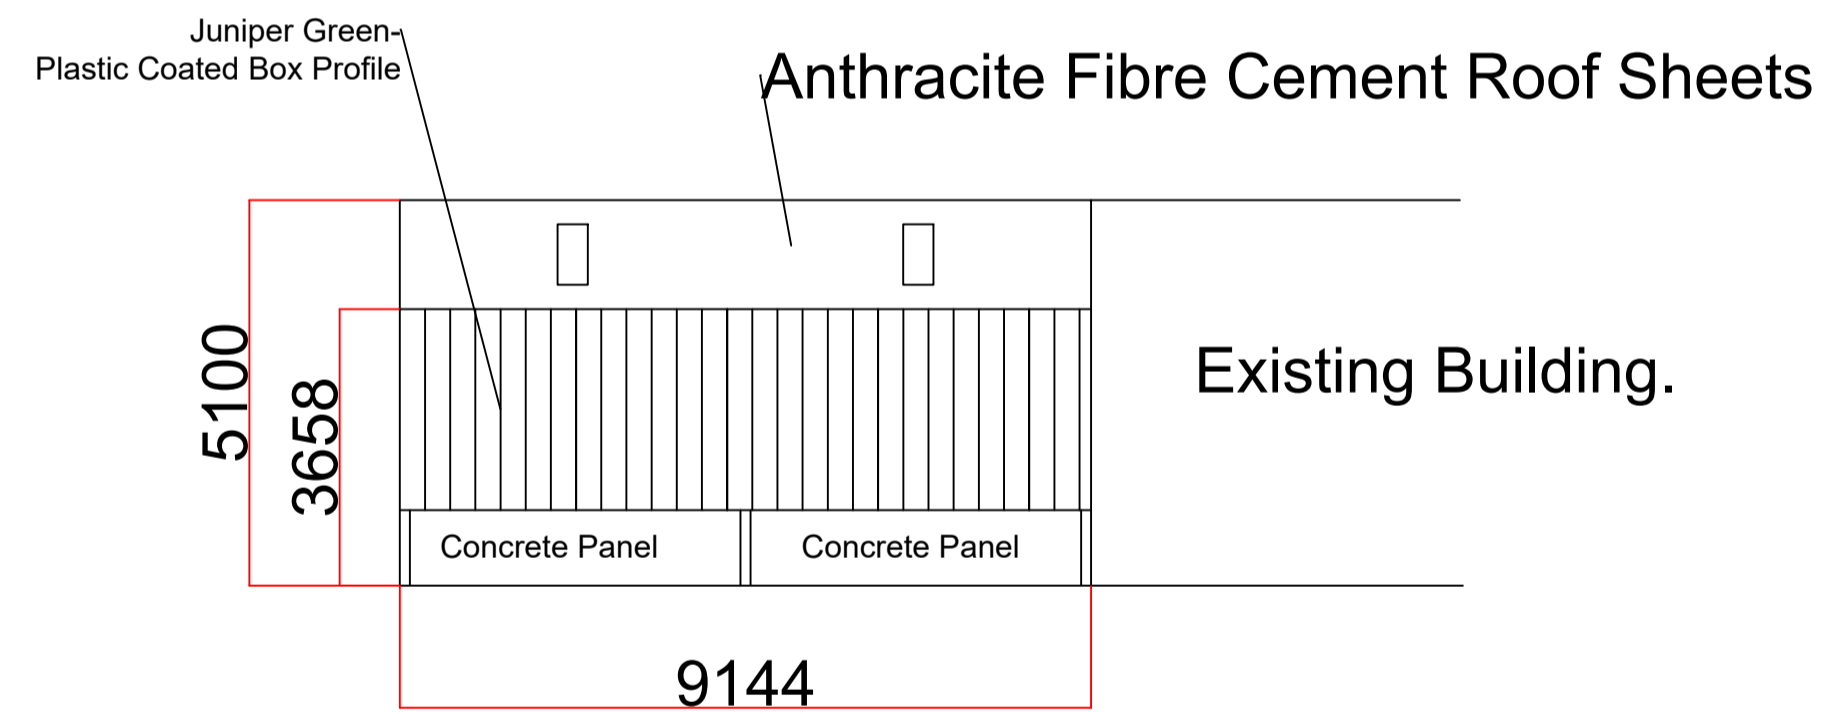

Plan View

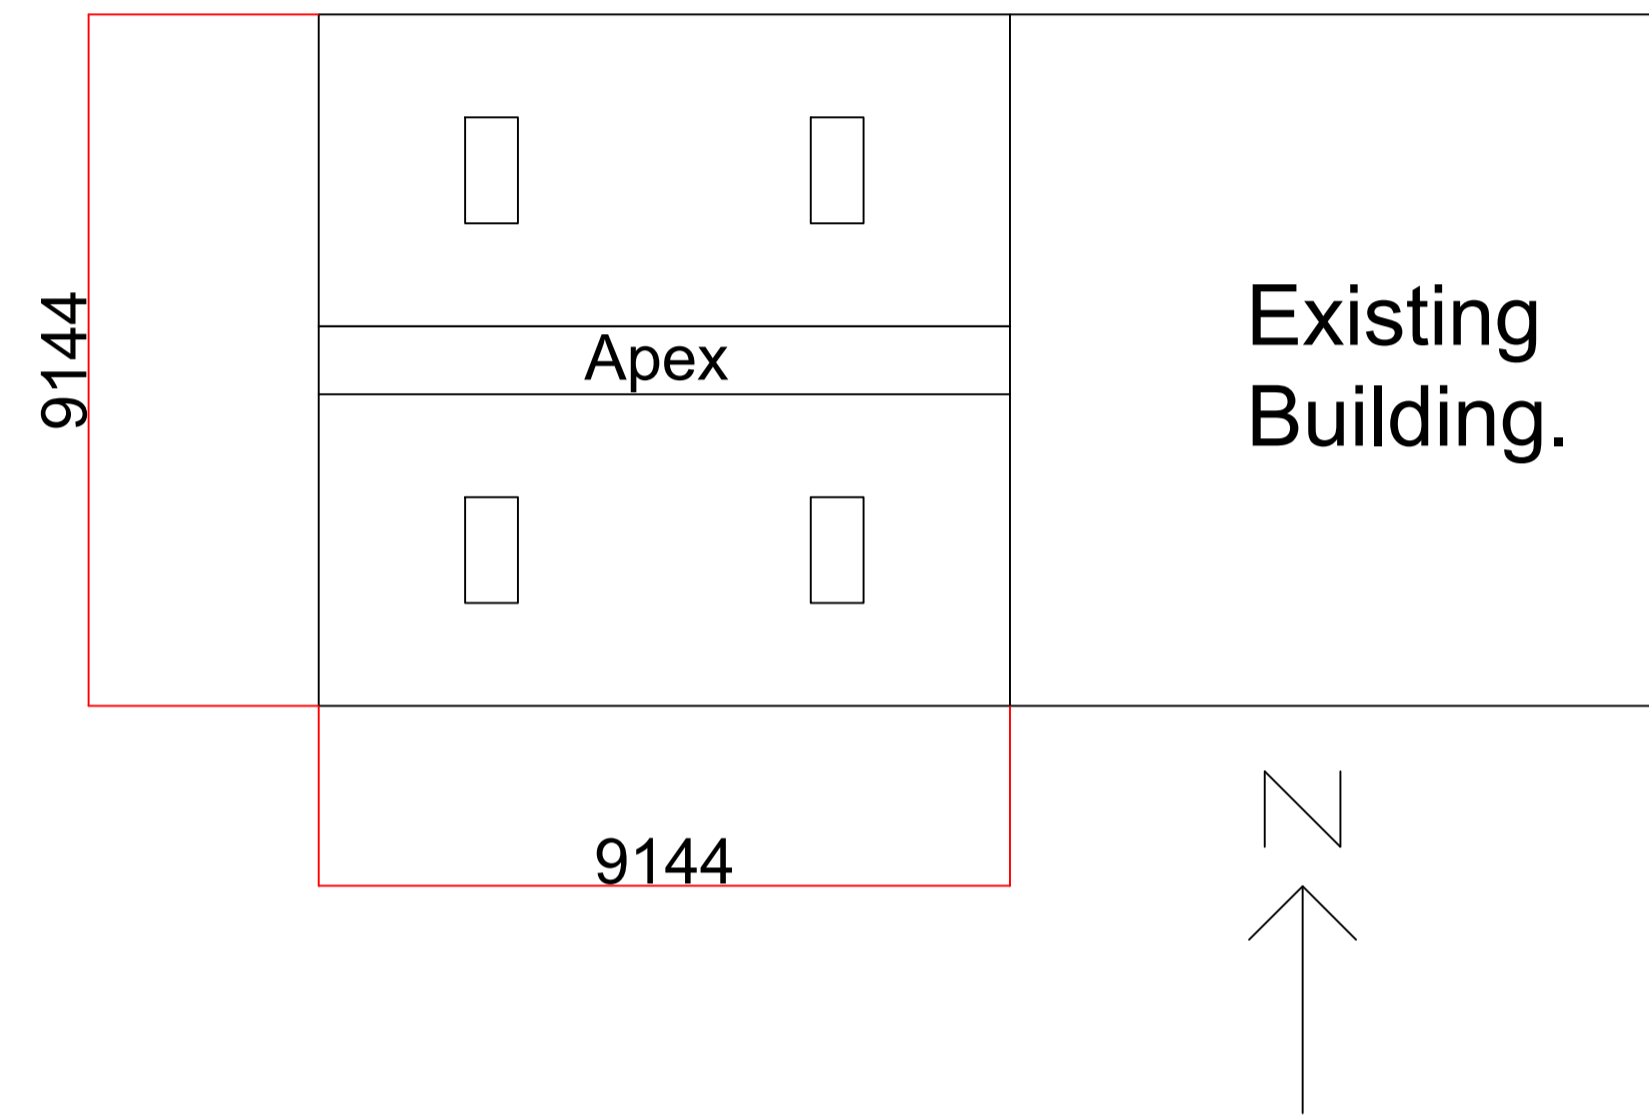

North Elevation

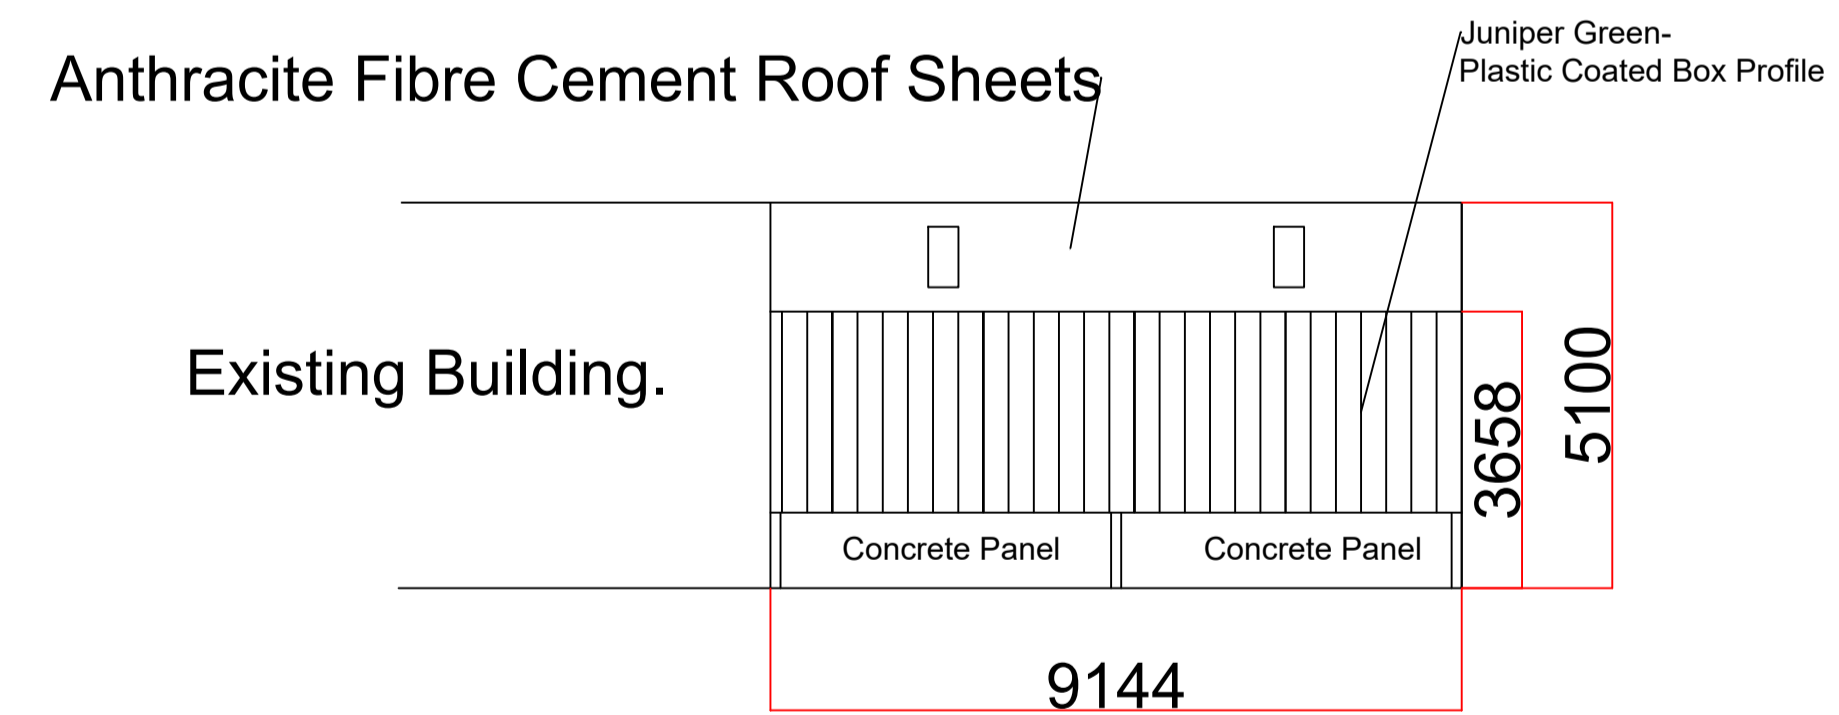

All Dims +/- 2mm

Clients Name

JW Hodgson

Project

Extension to Existing Building

Date

18/05/2022

Drawing Number

1

Scale

1:100

Issue Number

1