



Existing Layout Plan  
Scale 1/200

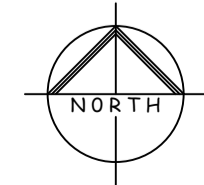

**NYMNP**  
25/05/2022

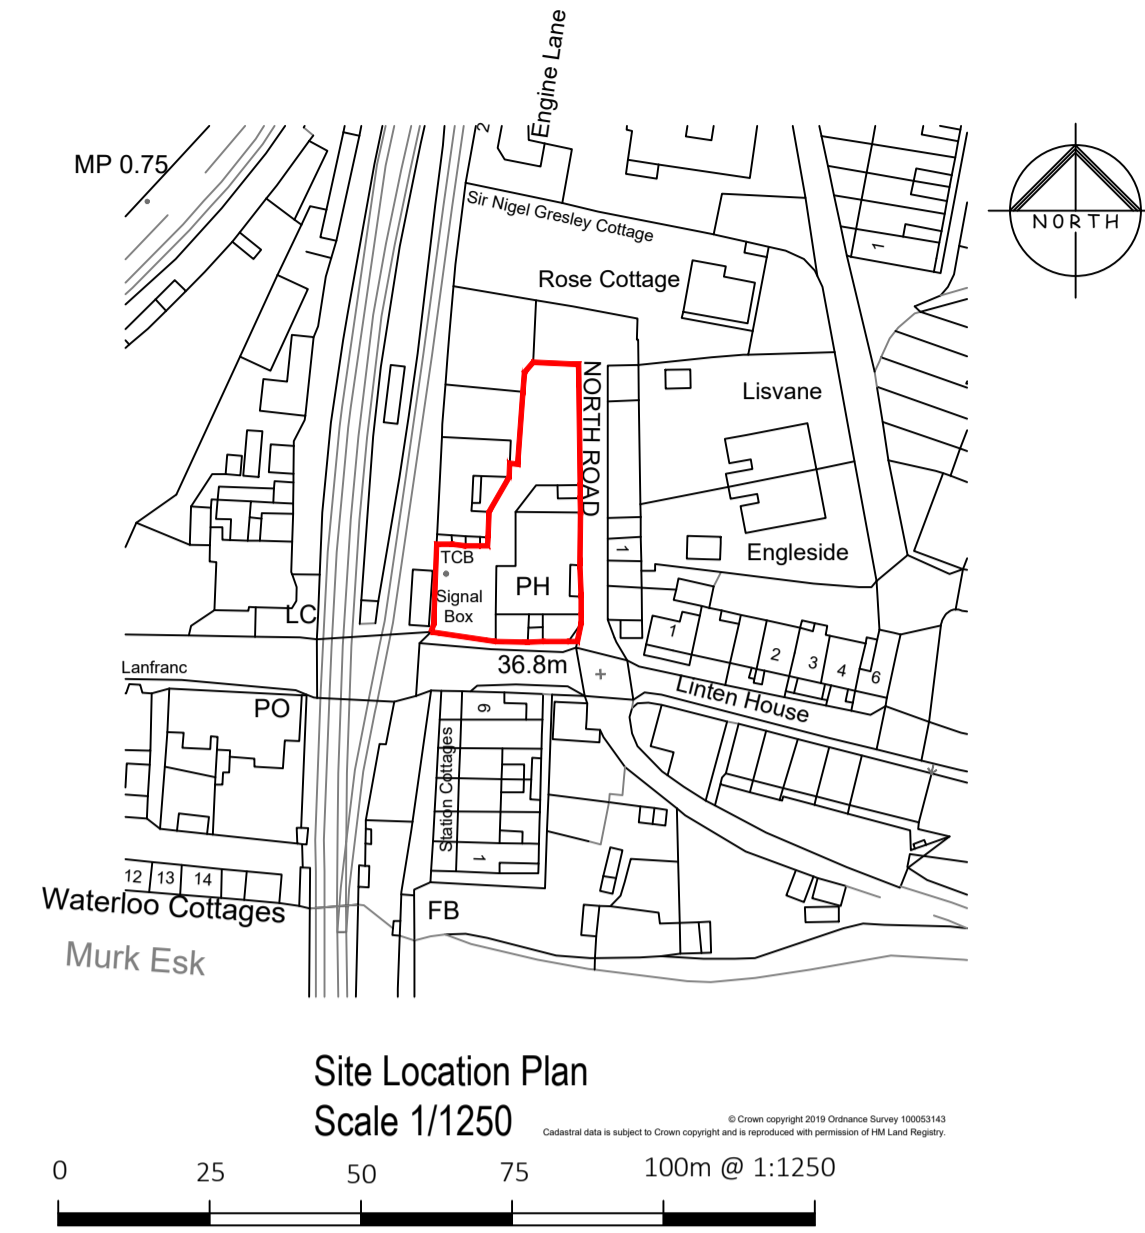

Site Location Plan  
Scale 1/1250



Existing Site Block Plan



Scale 1/500




Copyright:  
This drawing and design and all the information contained therein is the sole copyright of Nanu Soda Ltd. and reproduction in any form is forbidden unless permission is obtained in writing.  
No dimensions to be scaled from this drawing. All Contractors must visit site and be responsible for taking and checking all dimensions relative to this work. The Designer must be advised of any discrepancies in writing.


Job title:	The Station Tavern Front Street, Grosmont, Whitby, YO22 5PA	Revision:	Scale:	1:200, 500, 1250 @A1	Date:	Mar '22	Drawn by:	PJB
Drawing title:	Existing Site Layout Plan							
Drawing Number:	1065-(P)-01							

The Studio 34 Smyth Street Wakefield WF1 1ED




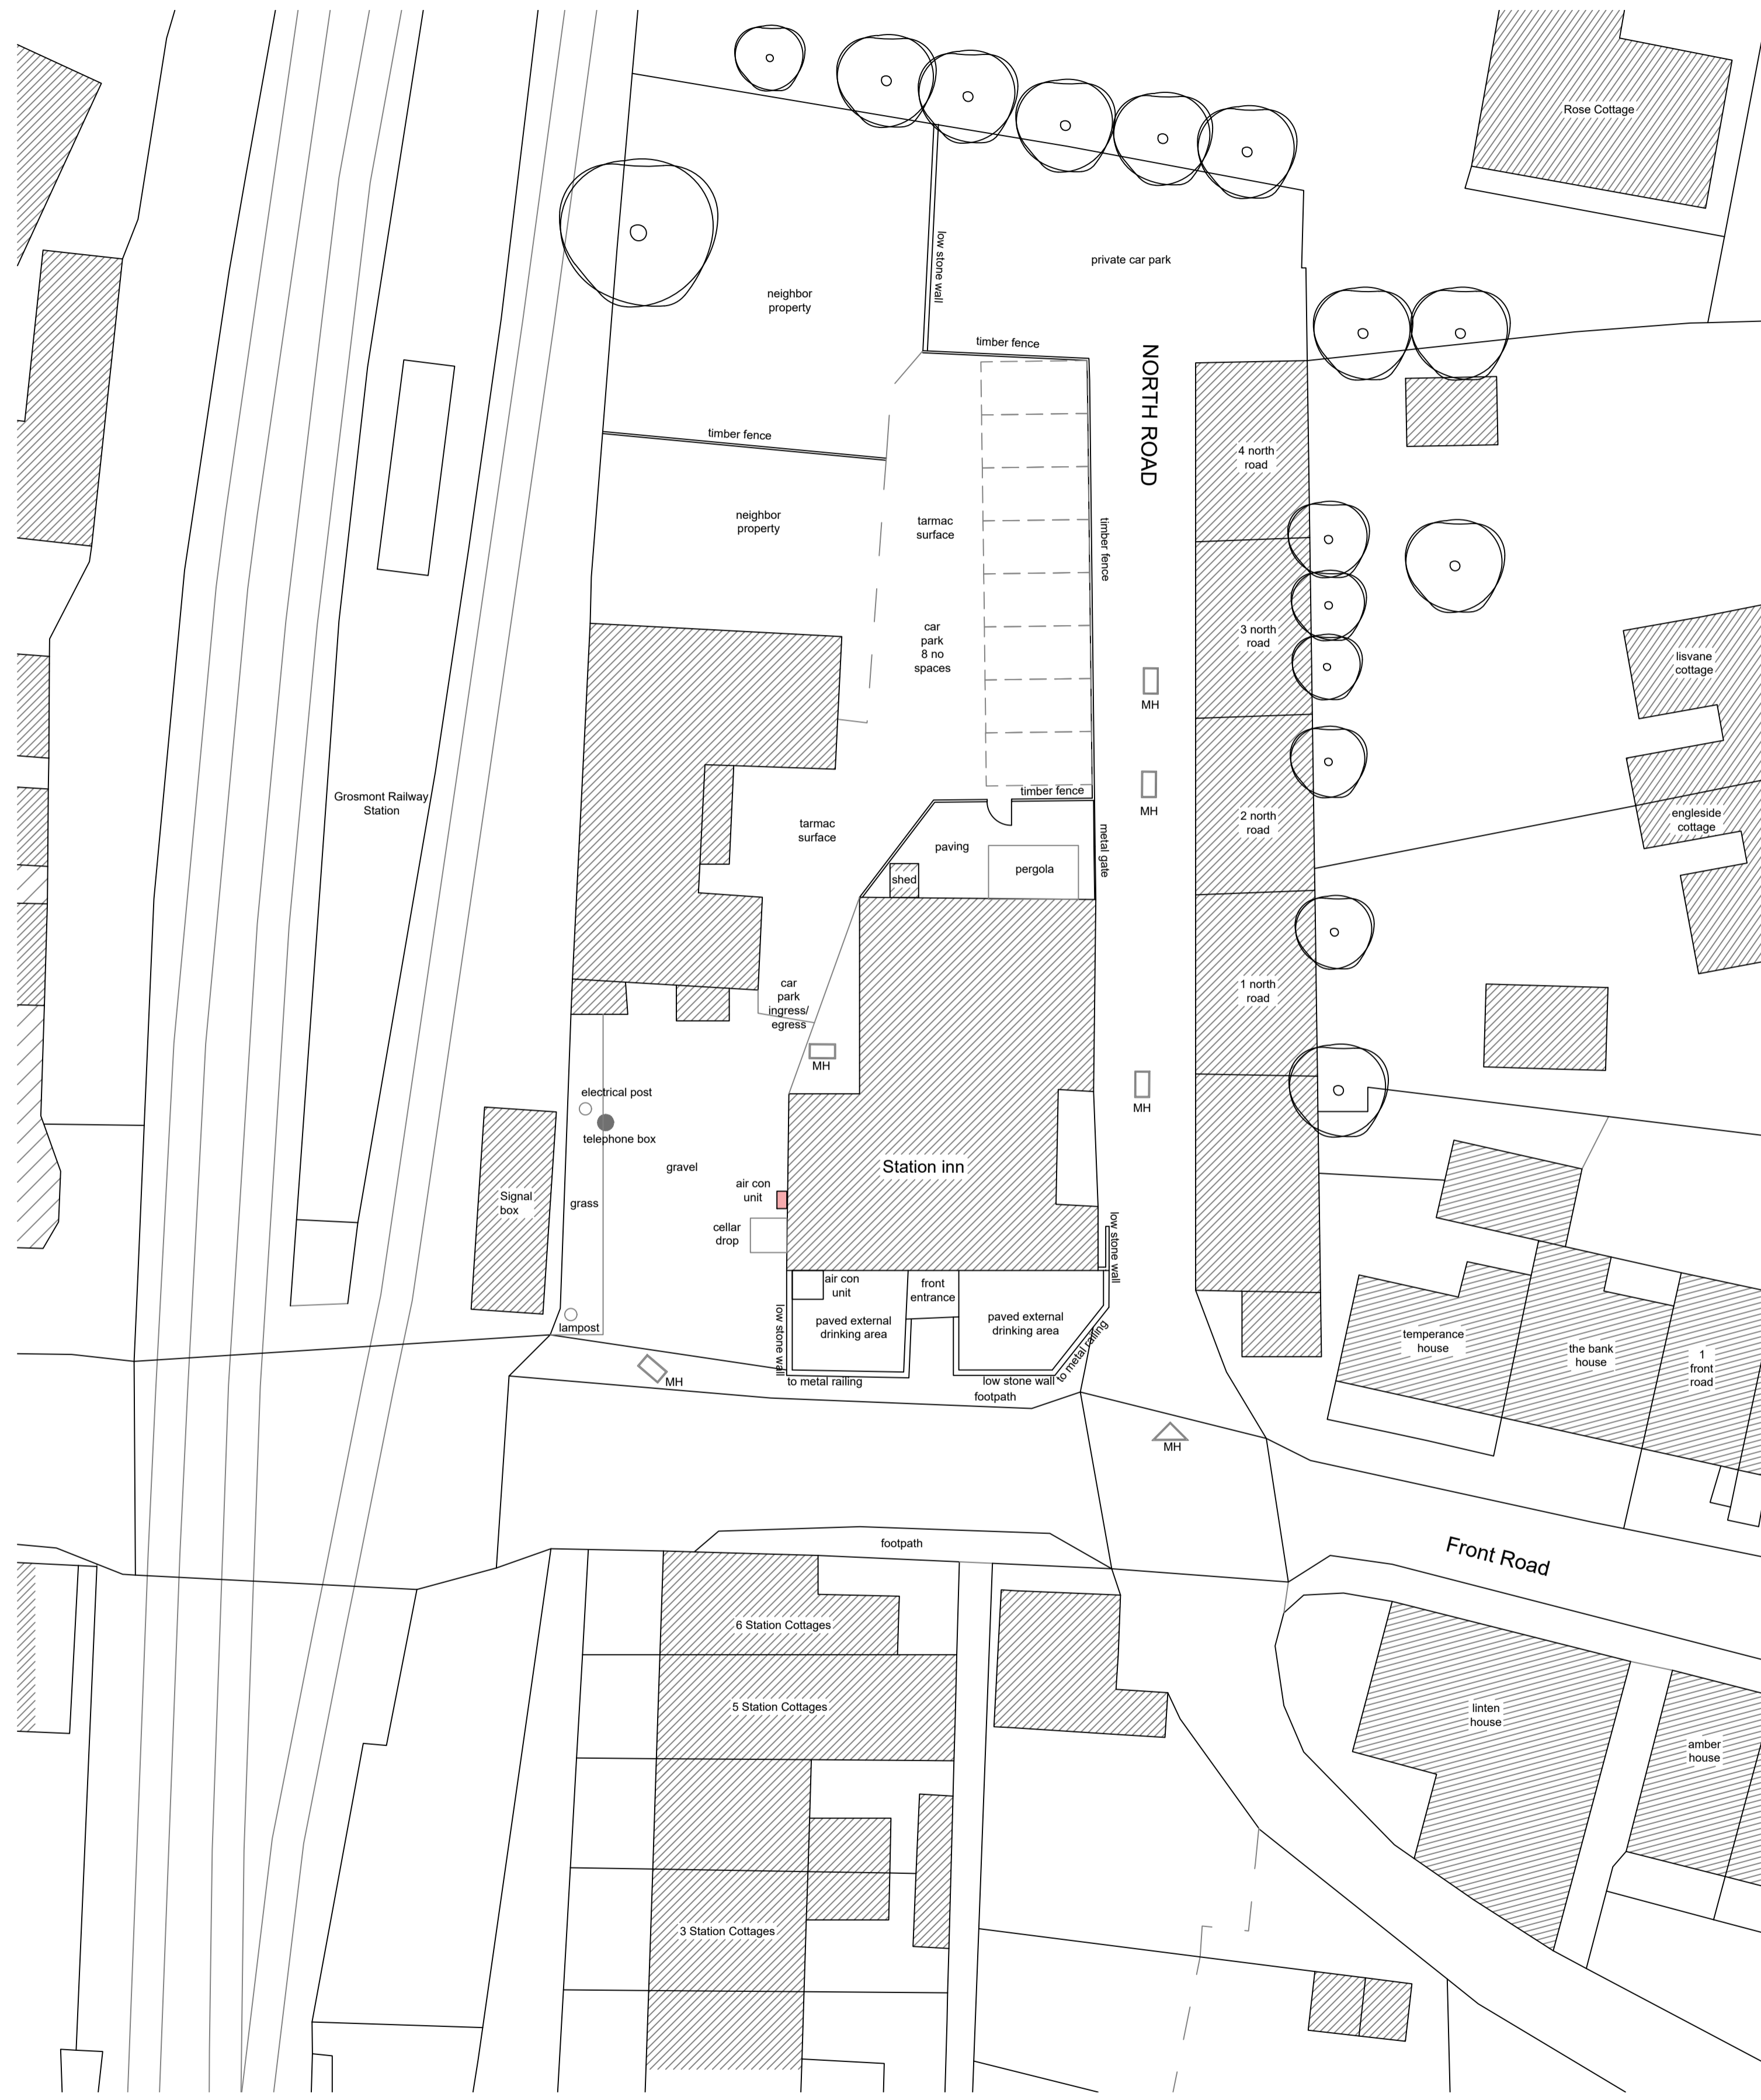


Proposed Layout Plan  
Scale 1/200

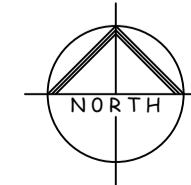

**NYMNP**  
25/05/2022

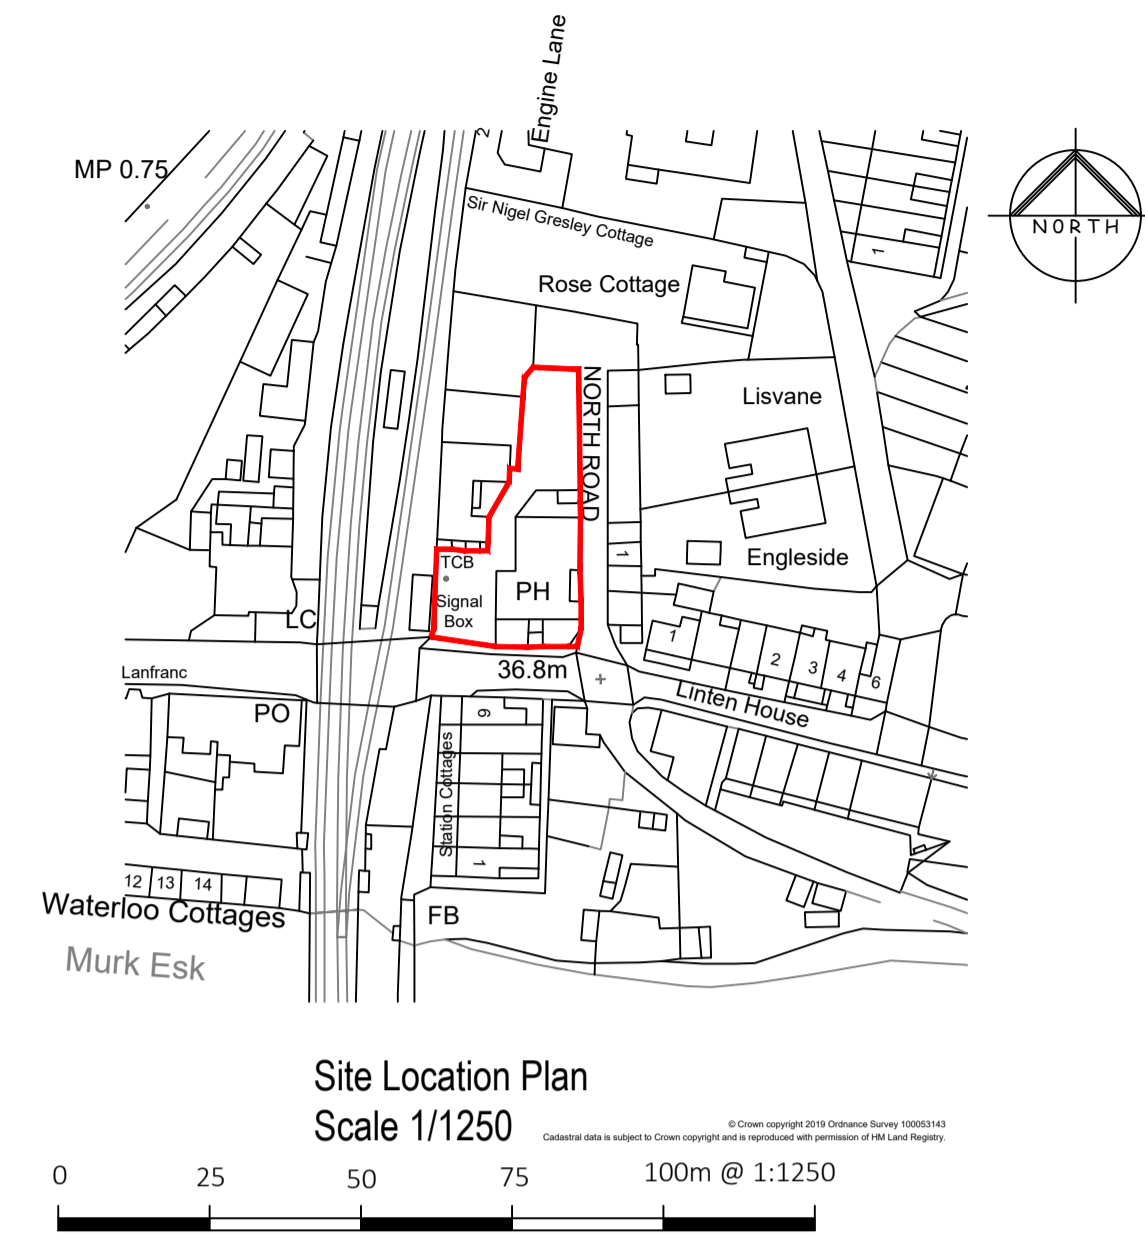

Site Location Plan  
Scale 1/1250

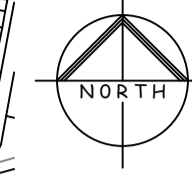

Proposed Site Block Plan



Scale 1/500




Copyright:  
This drawing and design and all the information contained therein is the sole copyright of Nanu Soda Ltd. and reproduction in any form is forbidden unless permission is obtained in writing.  
No dimensions to be scaled from this drawing. All Contractors must visit site and be responsible for taking and checking all dimensions relative to this work. The Designer must be advised of any discrepancies in writing.

Job title:	The Station Tavern Front Street, Grosmont, Whitby, YO22 5PA	Drawing title:	Proposed Site Layout Plan	Drawing Number:	1065-(P)-03
Scale:	1:200, 500, 1250 @A1	Date:	Mar '22	Drawn by:	PJB
Revision:					

The Studio 34 Smyth Street Wakefield WF1 1ED





NYMNP  
25/05/2022

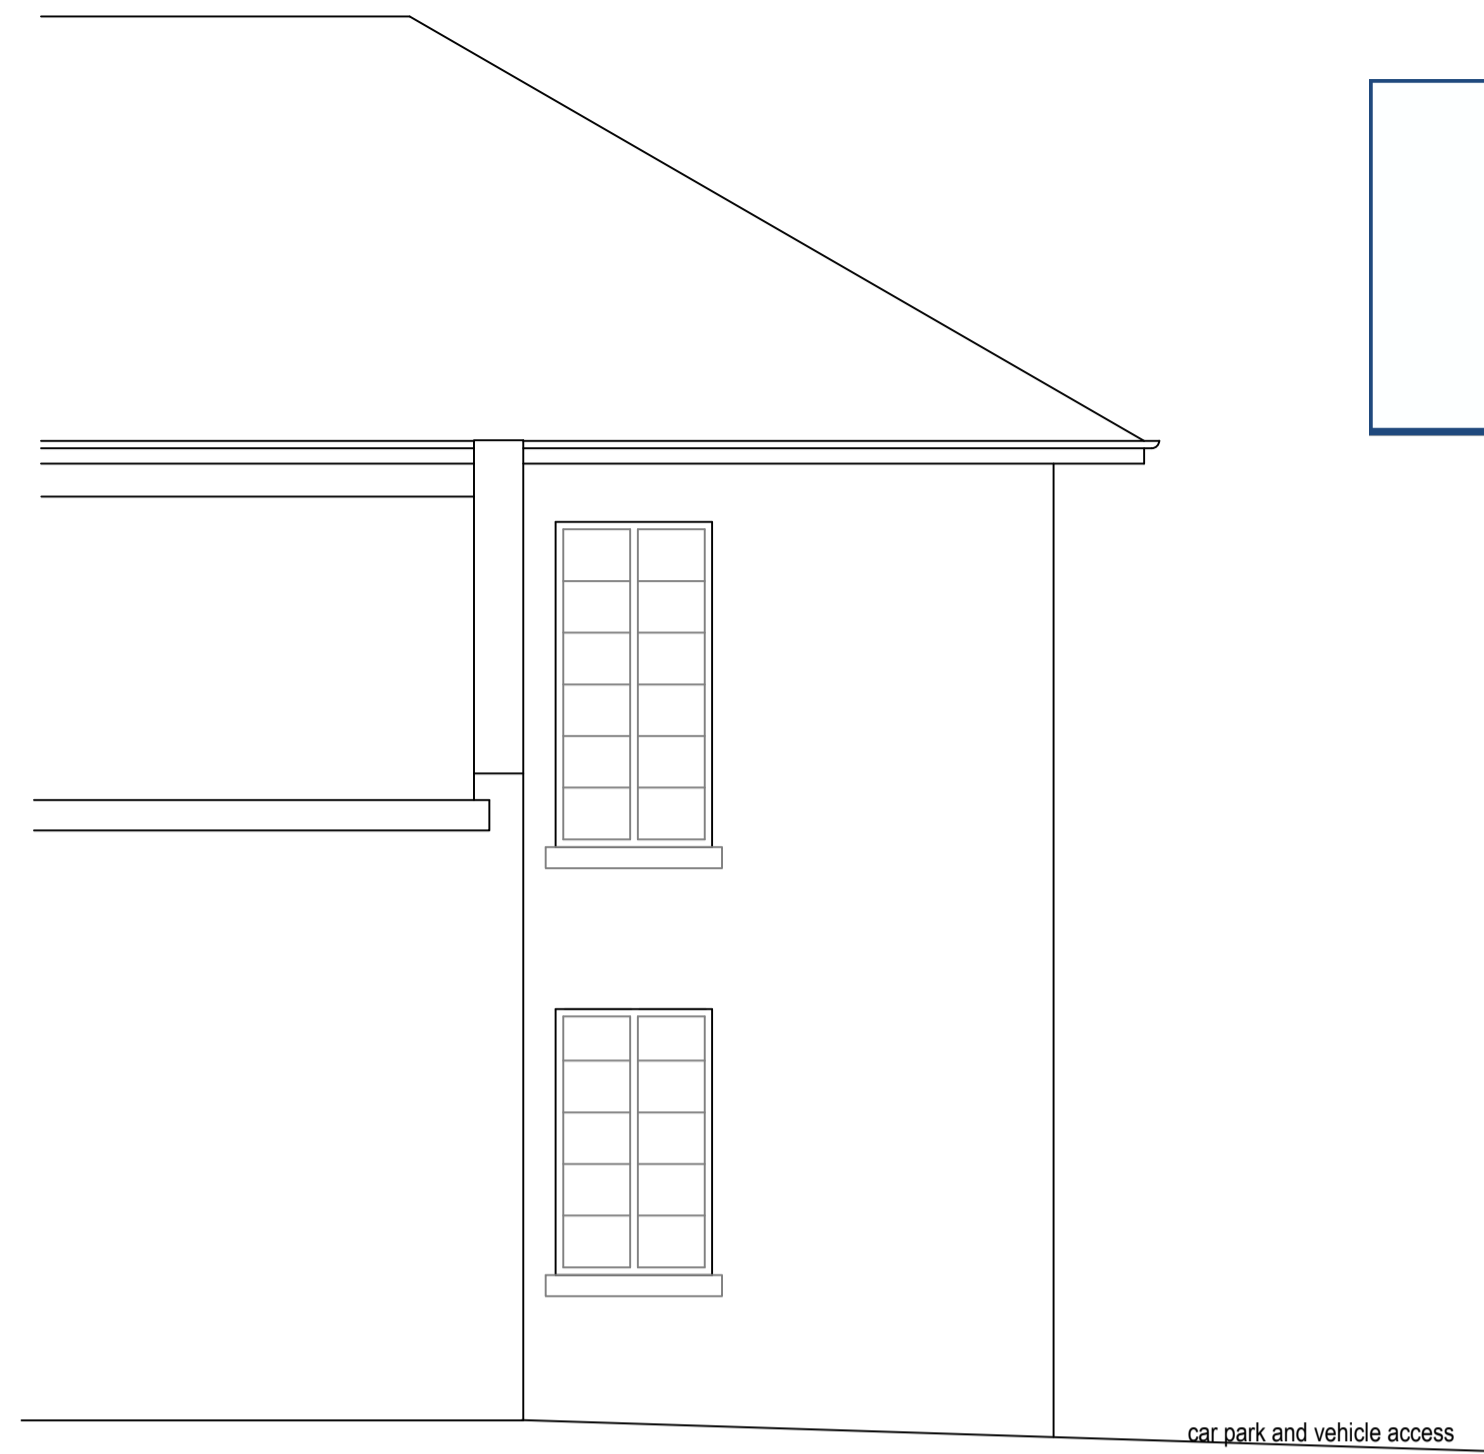

Part Rear Elevation as Existing  
Scale 1:50



Part Side Elevation as Existing  
Scale 1:50

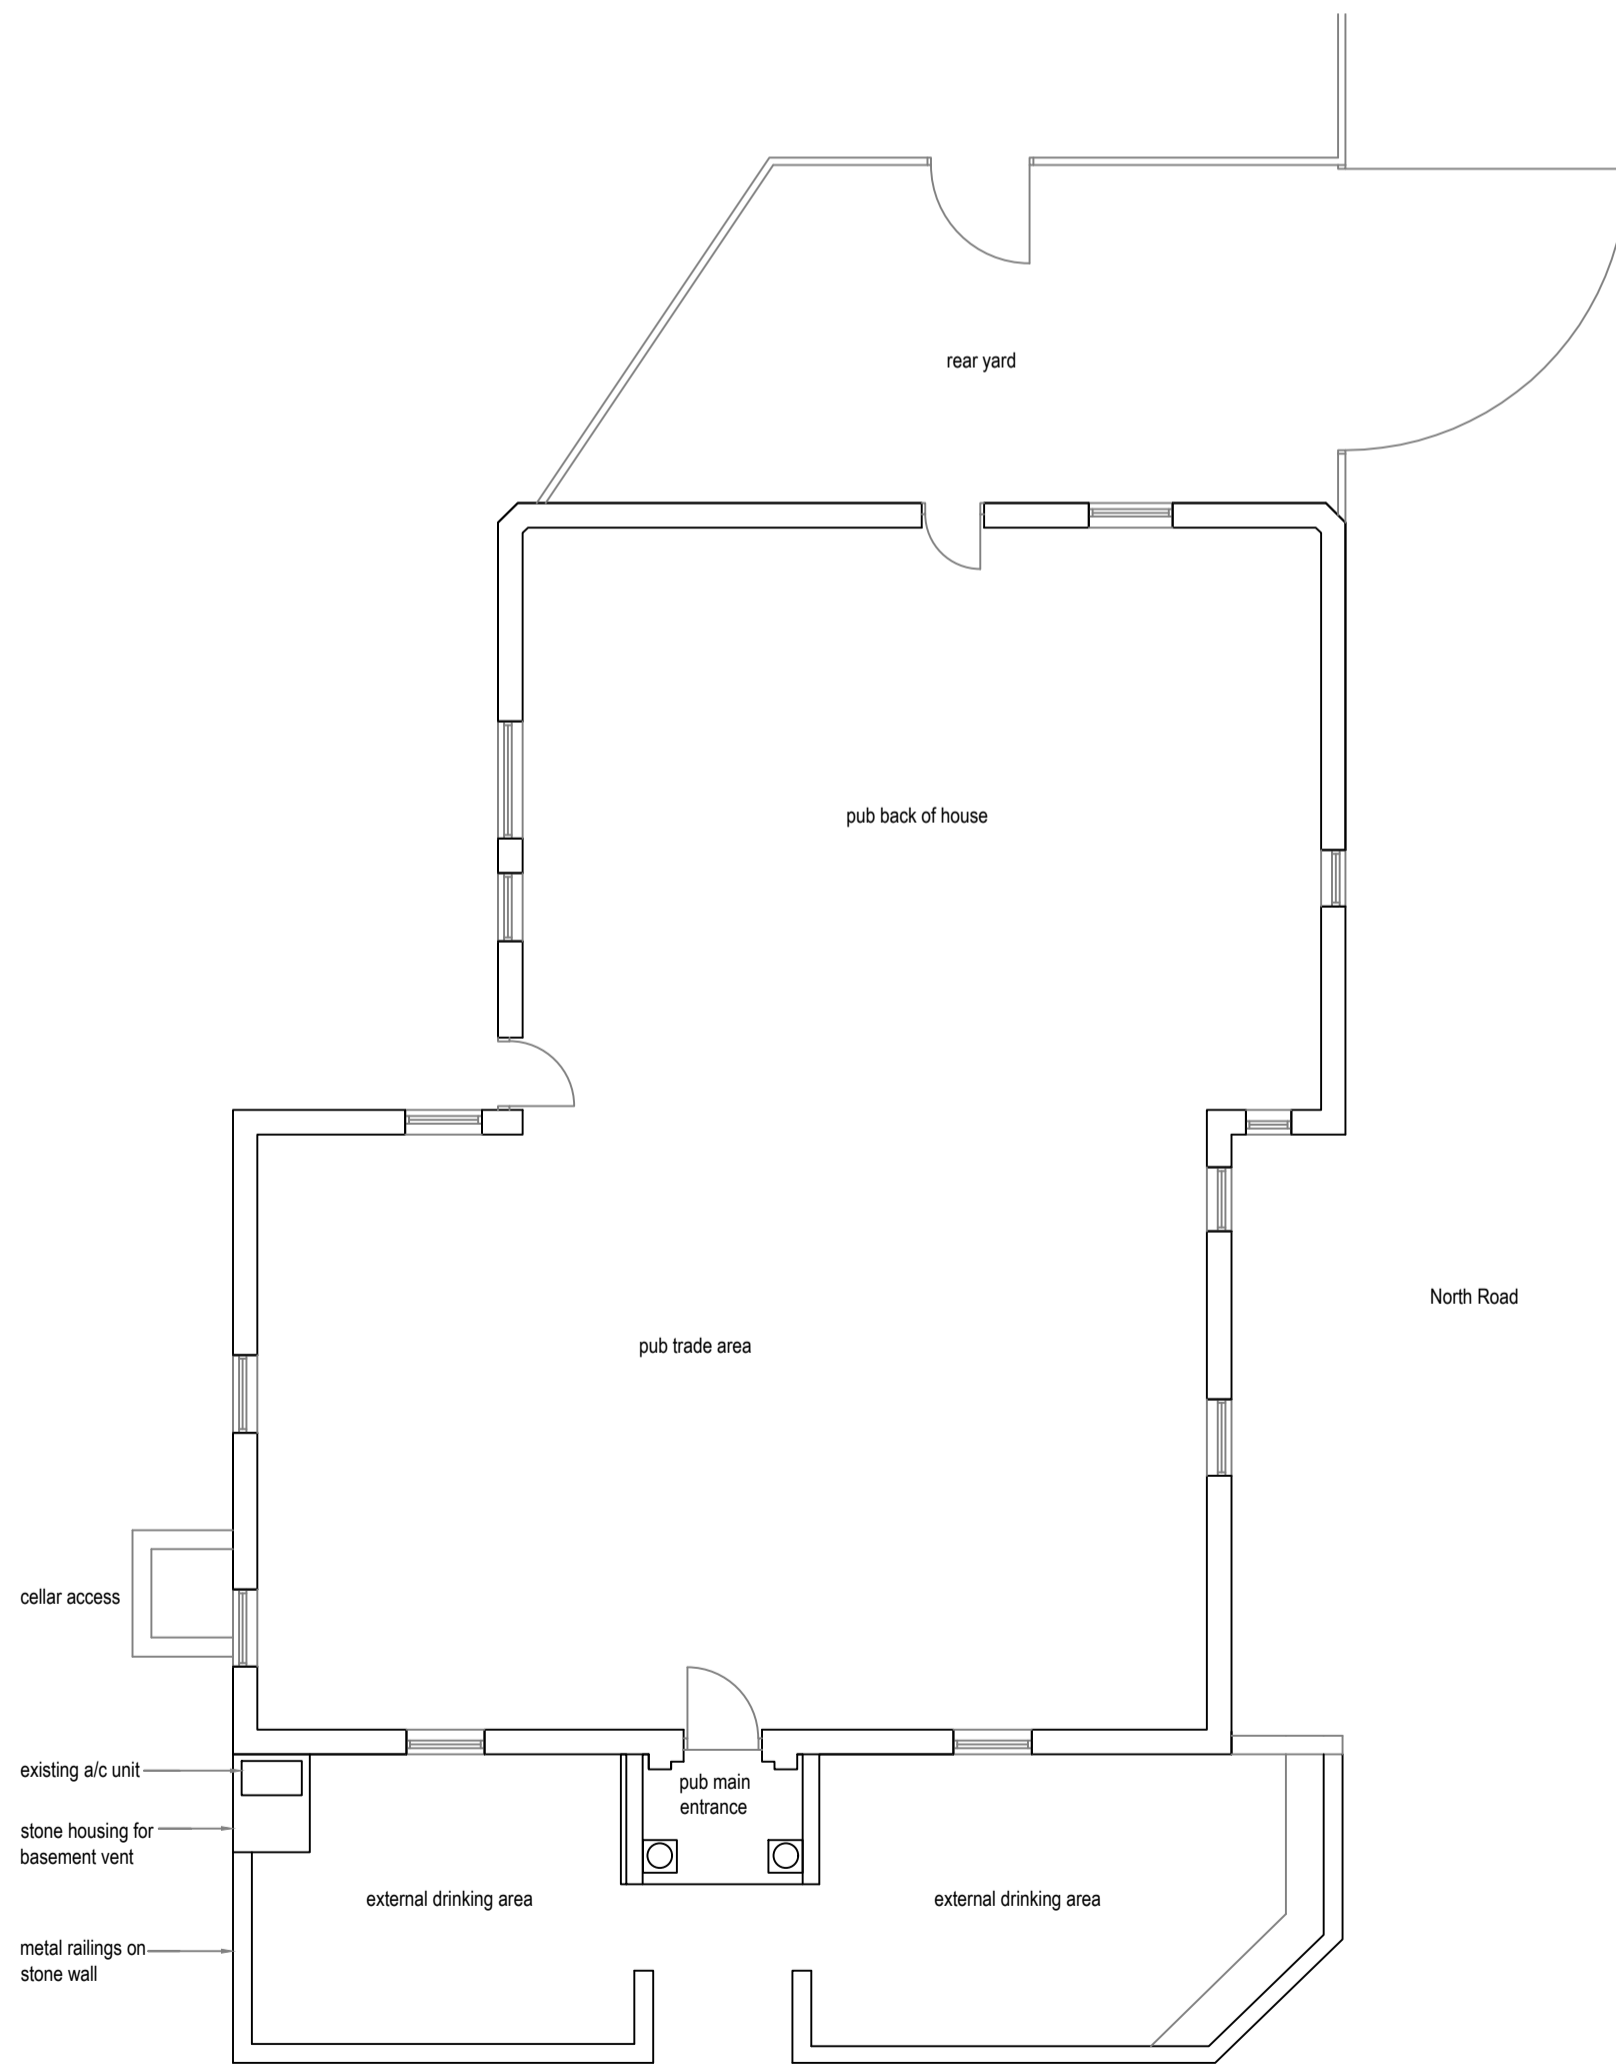 

Existing Building Plan  
Scale 1/100



Part Front Elevation as Existing  
Scale 1:50

Copyright:  
This drawing and design and all the information contained therein is the sole copyright of Nanu Soda Ltd. and reproduction in any form is forbidden unless permission is obtained in writing.  
No dimensions to be scaled from this drawing. All Contractors must visit site and be responsible for taking and checking all dimensions relative to this work. The Designer must be advised of any discrepancies in writing.


Revision:

Job title:	The Station Tavern Front Street, Grosmont, Whitby, YO22 5PA	Scale:	1:100, 50 @A1
Drawing title:	Existing Building Plan and Elevations	Date:	Mar '22
Drawing Number:	1065-(P)-02	Drawn by:	PJB

The Studio 34 Smyth Street Wakefield WF1 1ED




NYMNPA  
25/05/2022

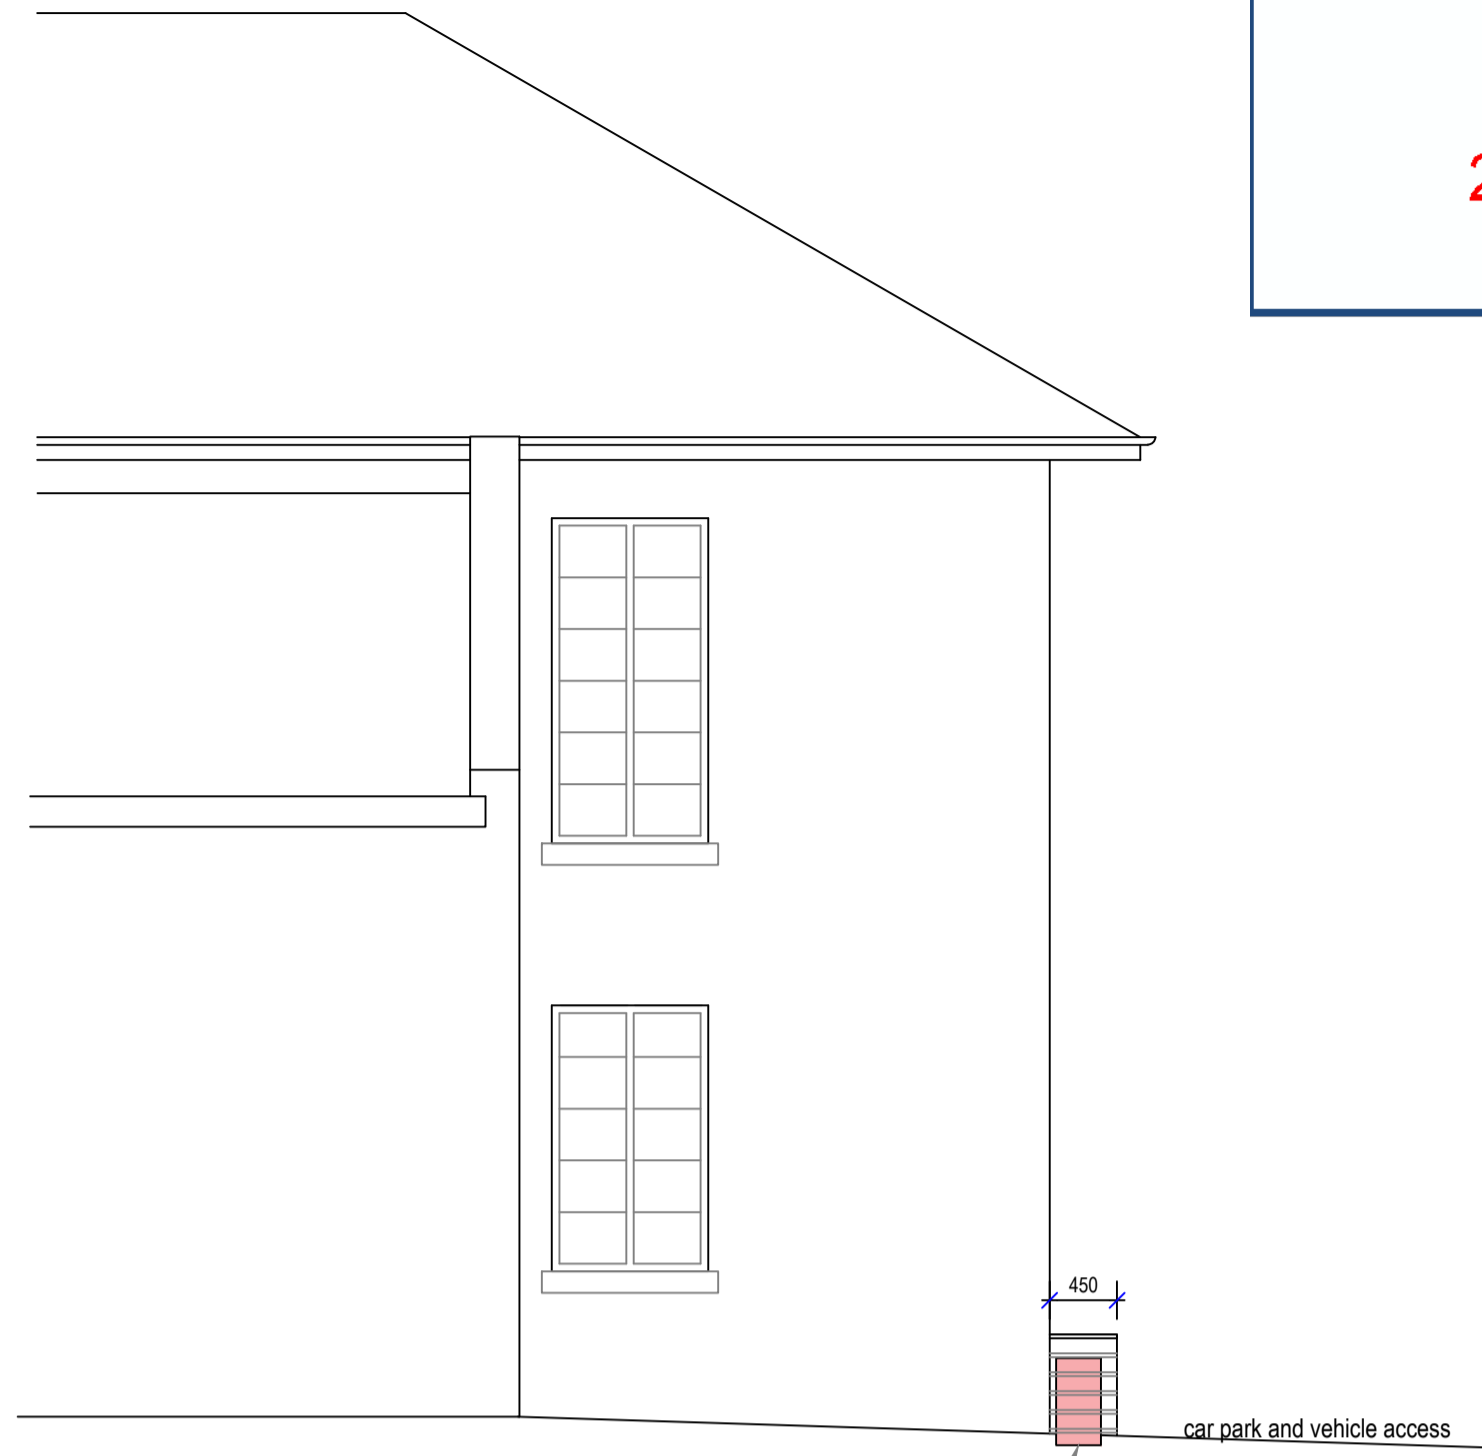


Part Rear Elevation as Proposed  
Scale 1:50

proposed location of a/c unit with  
louver timber boxing surround  
louver timber boxing surround to clad a/c  
unit dimensions given are approx only and  
subject to confirmation

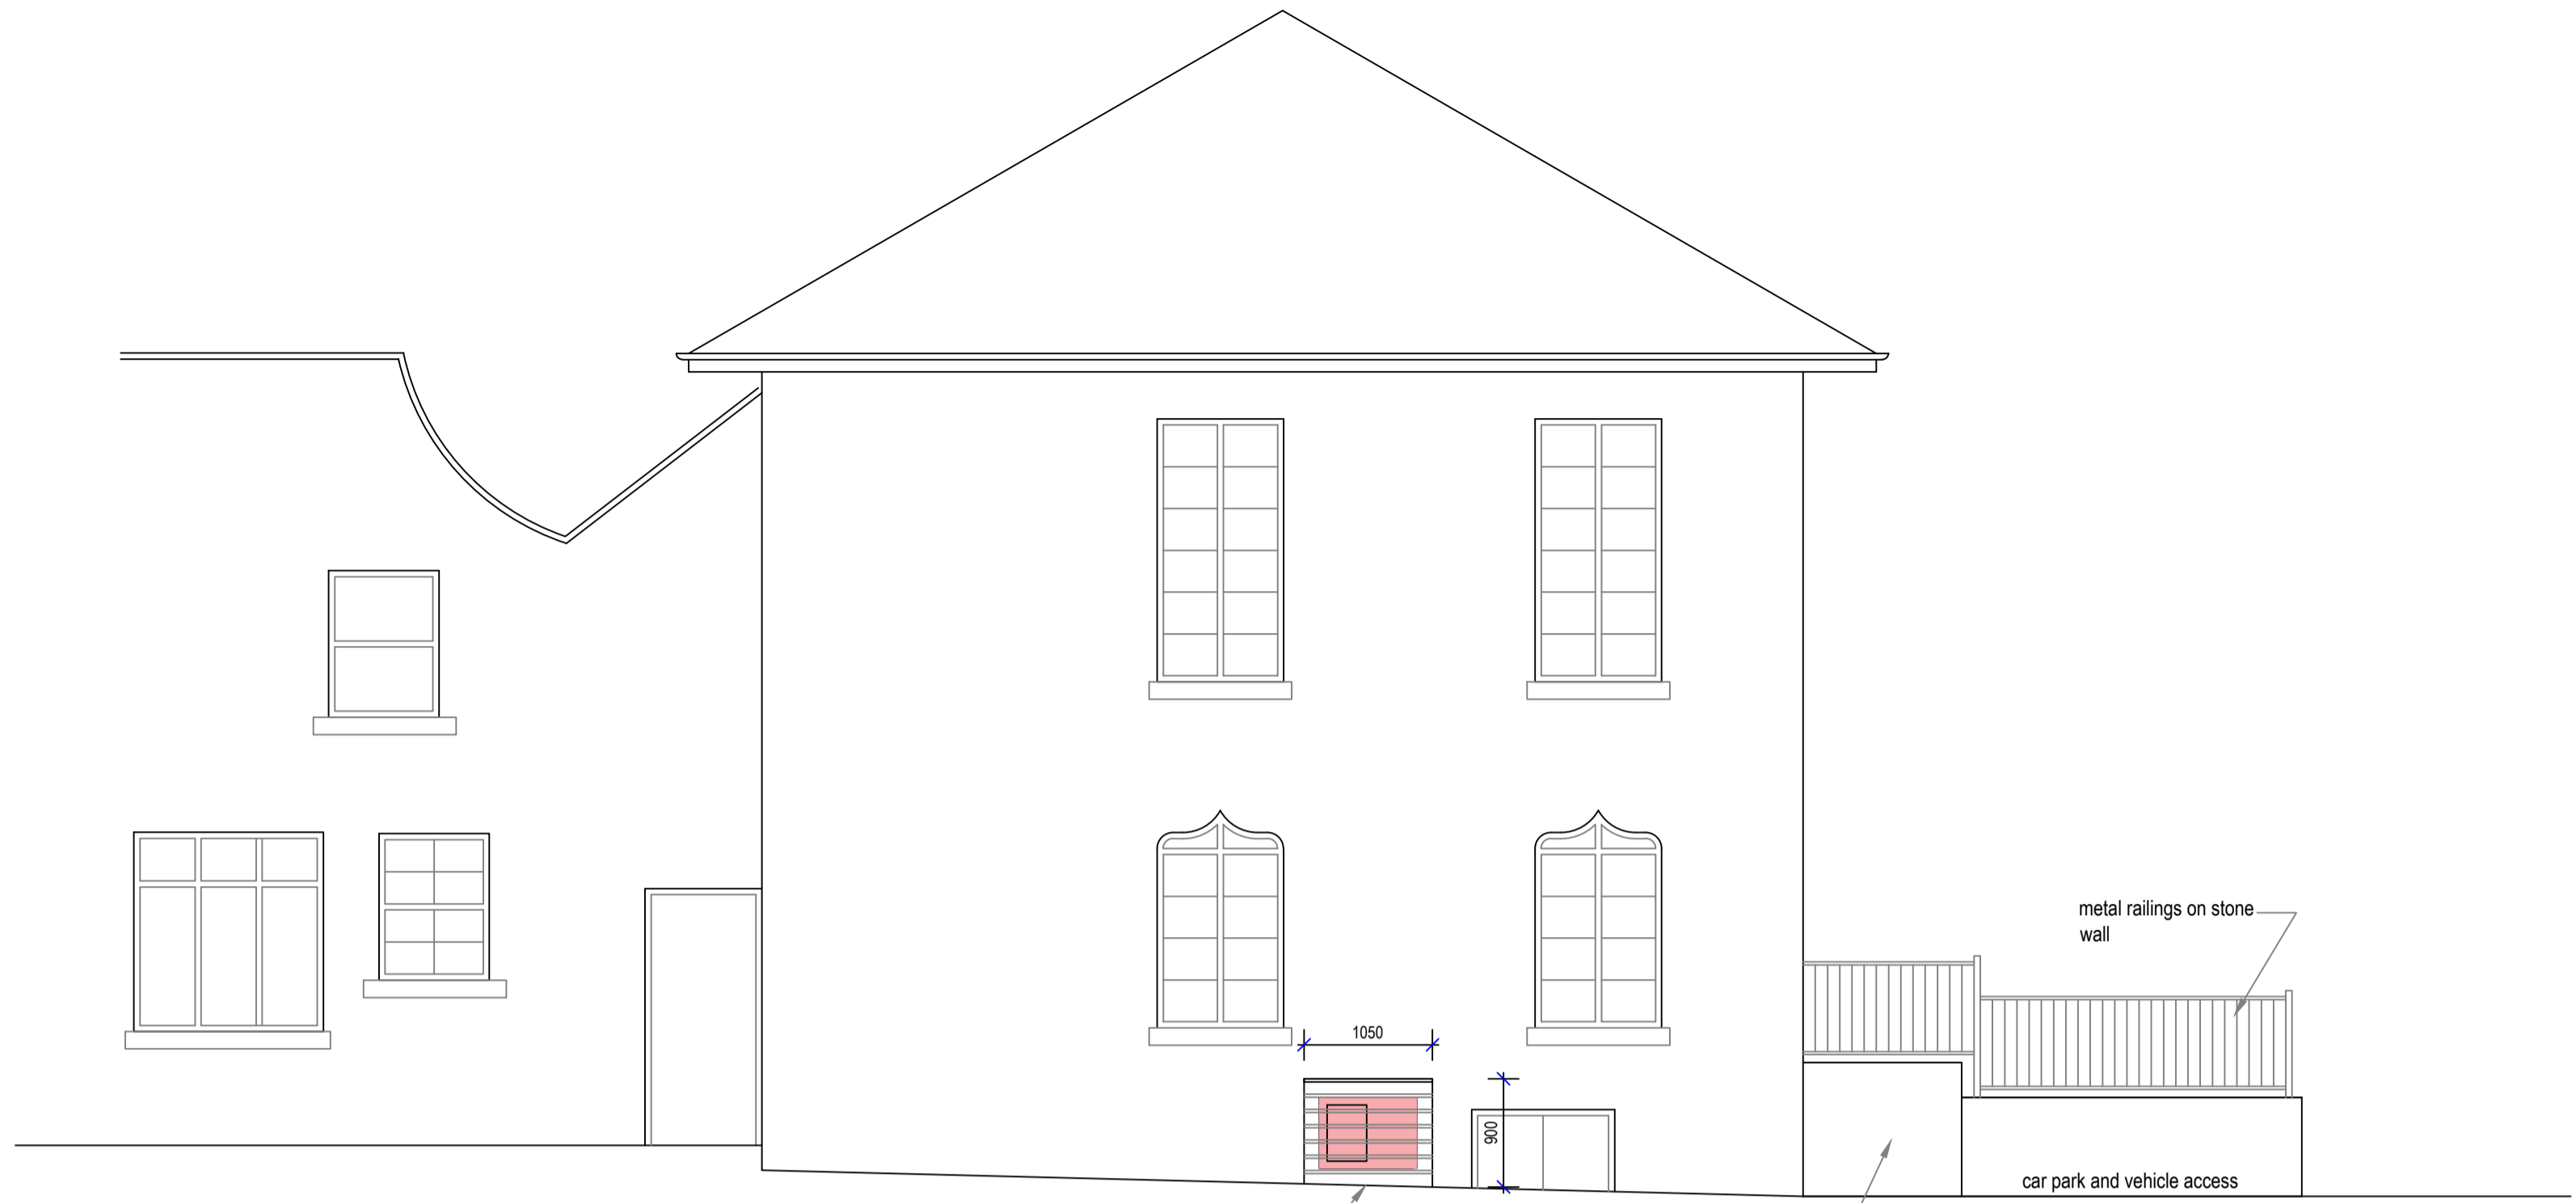


Part Side Elevation as Proposed  
Scale 1:50

proposed location of a/c unit with  
louver timber boxing surround  
louver timber boxing surround to clad a/c  
unit dimensions given are approx only and  
subject to confirmation

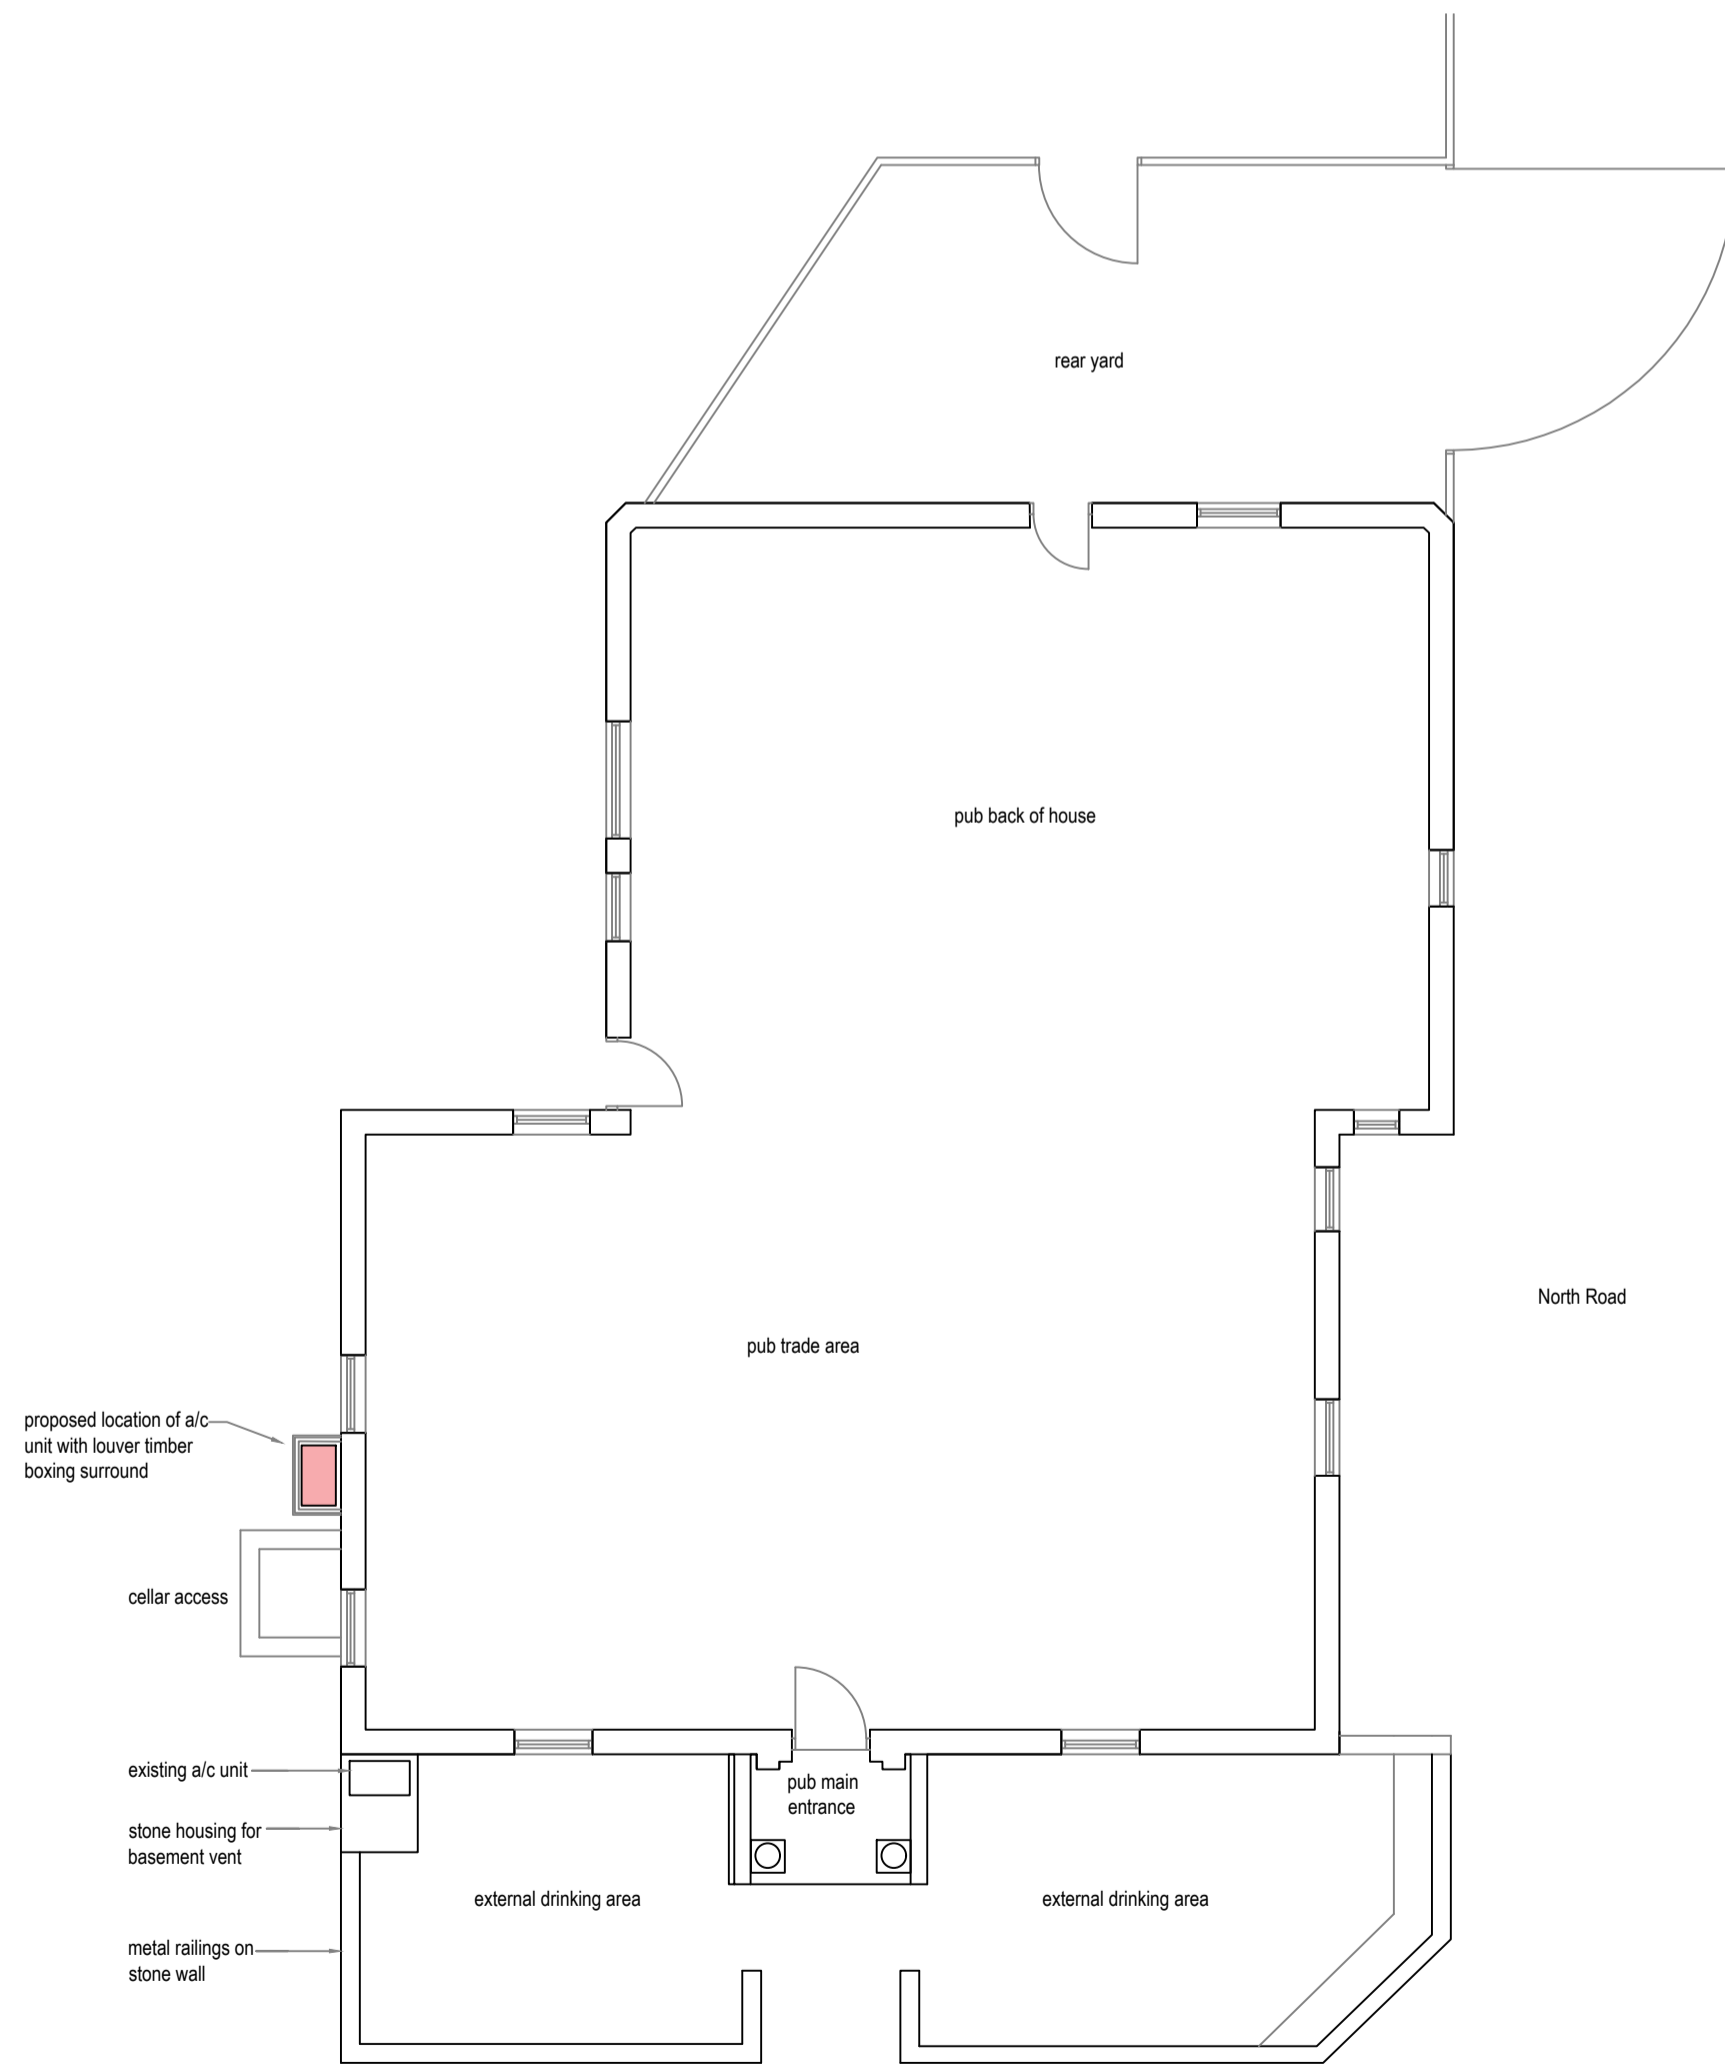

Proposed Building Plan  
Scale 1/100

 

Part Front Elevation as Proposed  
Scale 1:50

proposed location of a/c unit with  
louver timber boxing surround  
car park and vehicle access

Copyright.  
This drawing and design and all the information contained therein  
is the sole copyright of Nanu Soda Ltd. and reproduction in any  
form is forbidden unless permission is obtained in writing.  
No dimensions to be scaled from this drawing. All Contractors  
must visit site and be responsible for taking and checking all  
dimensions relative to this work. The Designer must be advised  
of any discrepancies in writing.

Revision:

Job title:	The Station Tavern Front Street, Grosmont, Whitby, YO22 5PA	Scale:	1:100, 50 @A1	Date:	Mar '22	Drawn by:	PJB
Drawing title:	Proposed Building Plan and Elevations	Drawing Number:	1065-(P)-04				

The Studio 34 Smyth Street Wakefield WF1 1ED

