

Do not scale from this drawing. Only figured dimensions are to be taken from this drawing. The contractor must verify all dimensions on site before commencing any work or shop drawings. The contractor must report any discrepancies before commencing work. If this drawing exceeds the quantities taken in any way, the technician is to be informed before work is initiated. Work within the construction (design and management) regulations 2015 is not to start until a health & safety plan has been produced. This drawing is copyright and must not be reproduced without consent of Arcane Design Studio

**NYMNPA**

**27/05/2022**


○ **Site Plan**  
Scale 1:1250

○ **Block Plan**  
Scale 1:500

REV	DATE	BY	AMENDMENT
Client	Mr. and Mrs. T. Parker		
Project	BAYTOWN STORES, Station Road, Robin Hood's Bay, YO22 4RA		
Title	Site and Location Plan		
Scale	1:1250/500 @ A3	Date	May 2022
DRWG No.	01	Revision	
Drawn	G. C.	Checked	
ARCANEDSIGNSTUDIO Church View Egton North Yorkshire YO21 1UT			



Do not scale from this drawing. only figured dimensions are to be taken from this drawing. The contractor must verify all dimensions on site before commencing any work or shop drawings. The contractor must report any discrepancies before commencing work. If this drawing exceeds the quantities taken in any way, the technician is to be informed before work is initiated. Work within the construction (design and management) regulations 2015 is not to start until a health & safety plan has been produced. This drawing is copyright and must not be reproduced without consent of Arcane Design Studio

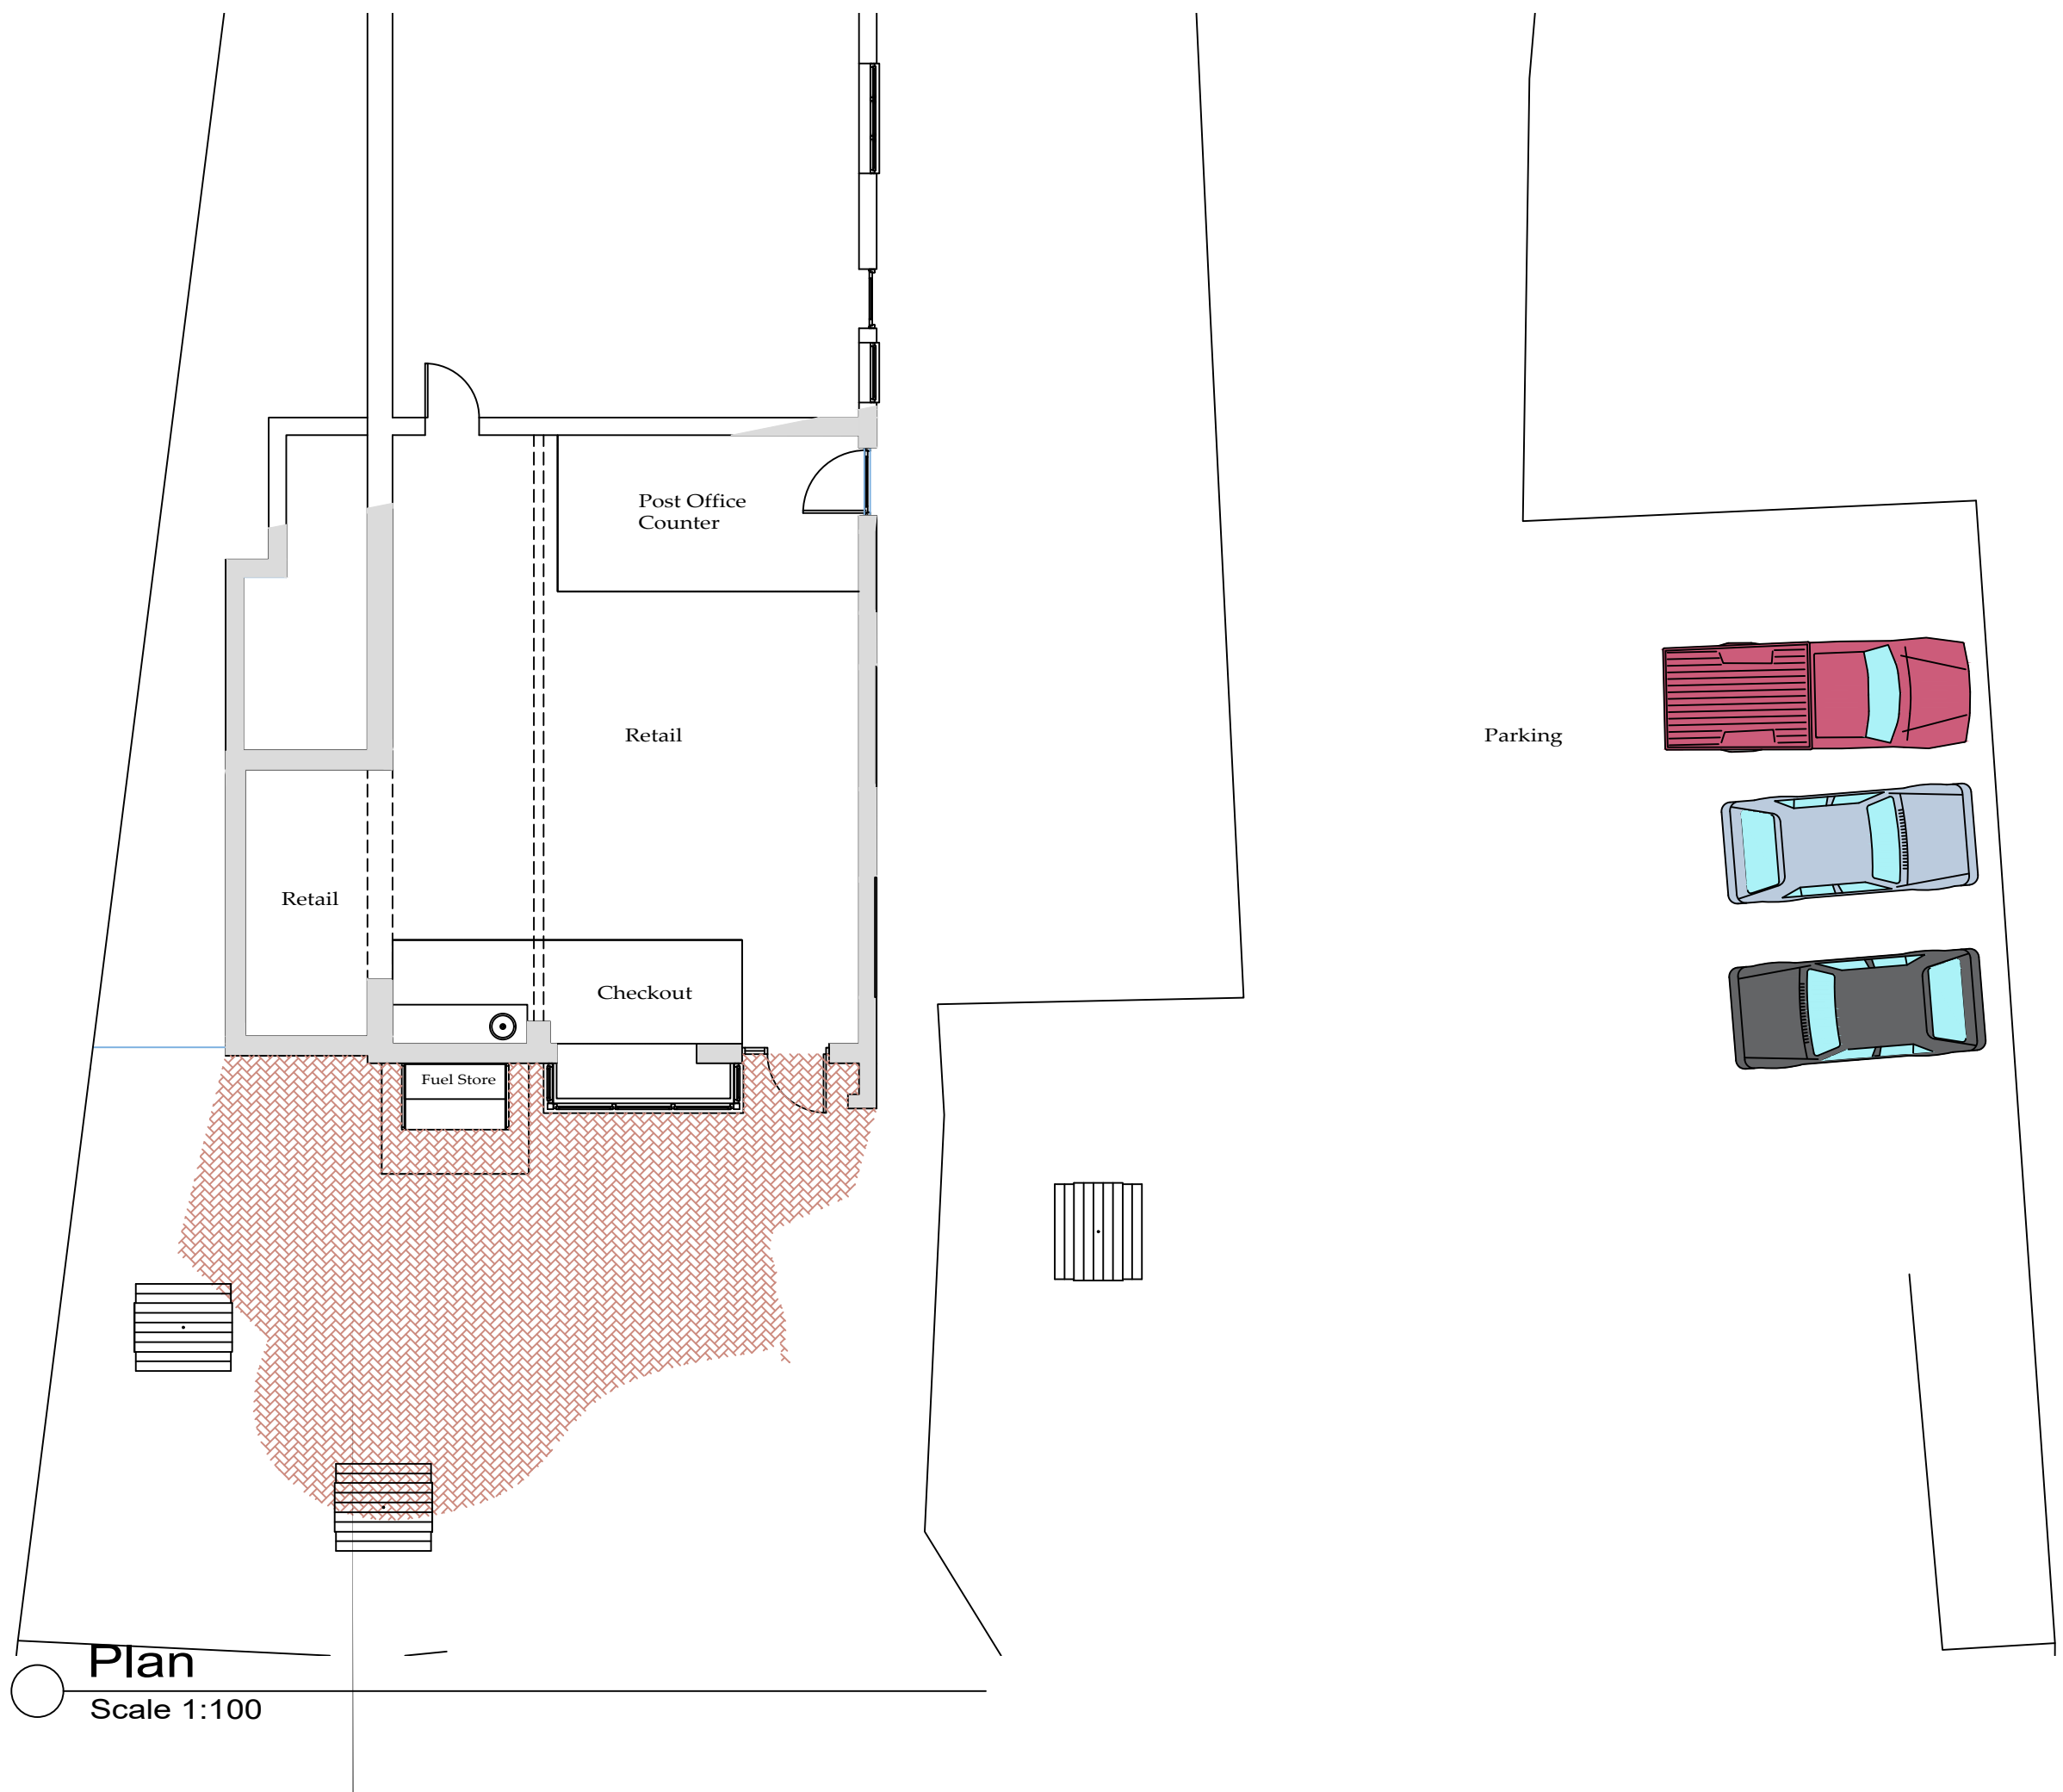

NYMNP

27/05/2022

REV	DATE	BY	AMENDMENT
-----	------	----	-----------

Client Mr. and Mrs. T. Parker  
 Project BAYTOWN STORES,  
 Station Road,  
 Robin Hood's Bay,  
 YO22 4RA  
 Title Existing Plan

Scale 1:100 @ A3 Date May 2022

DRWG No. 02 Revision

Drawn G. C. Checked


ARCANE DESIGN STUDIO  
 Church View  
 Egton  
 North Yorkshire  
 YO21 1UT



Plan

Scale 1:100

Do not scale from this drawing. Only figured dimensions are to be taken from this drawing. The contractor must verify all dimensions on site before commencing any work or shop drawings. The contractor must report any discrepancies before commencing work. If this drawing exceeds the quantities taken in any way, the technician is to be informed before work is initiated. Work within the construction (design and management) regulations 2015 is not to start until a health & safety plan has been produced. This drawing is copyright and must not be reproduced without consent of Arcane Design Studio

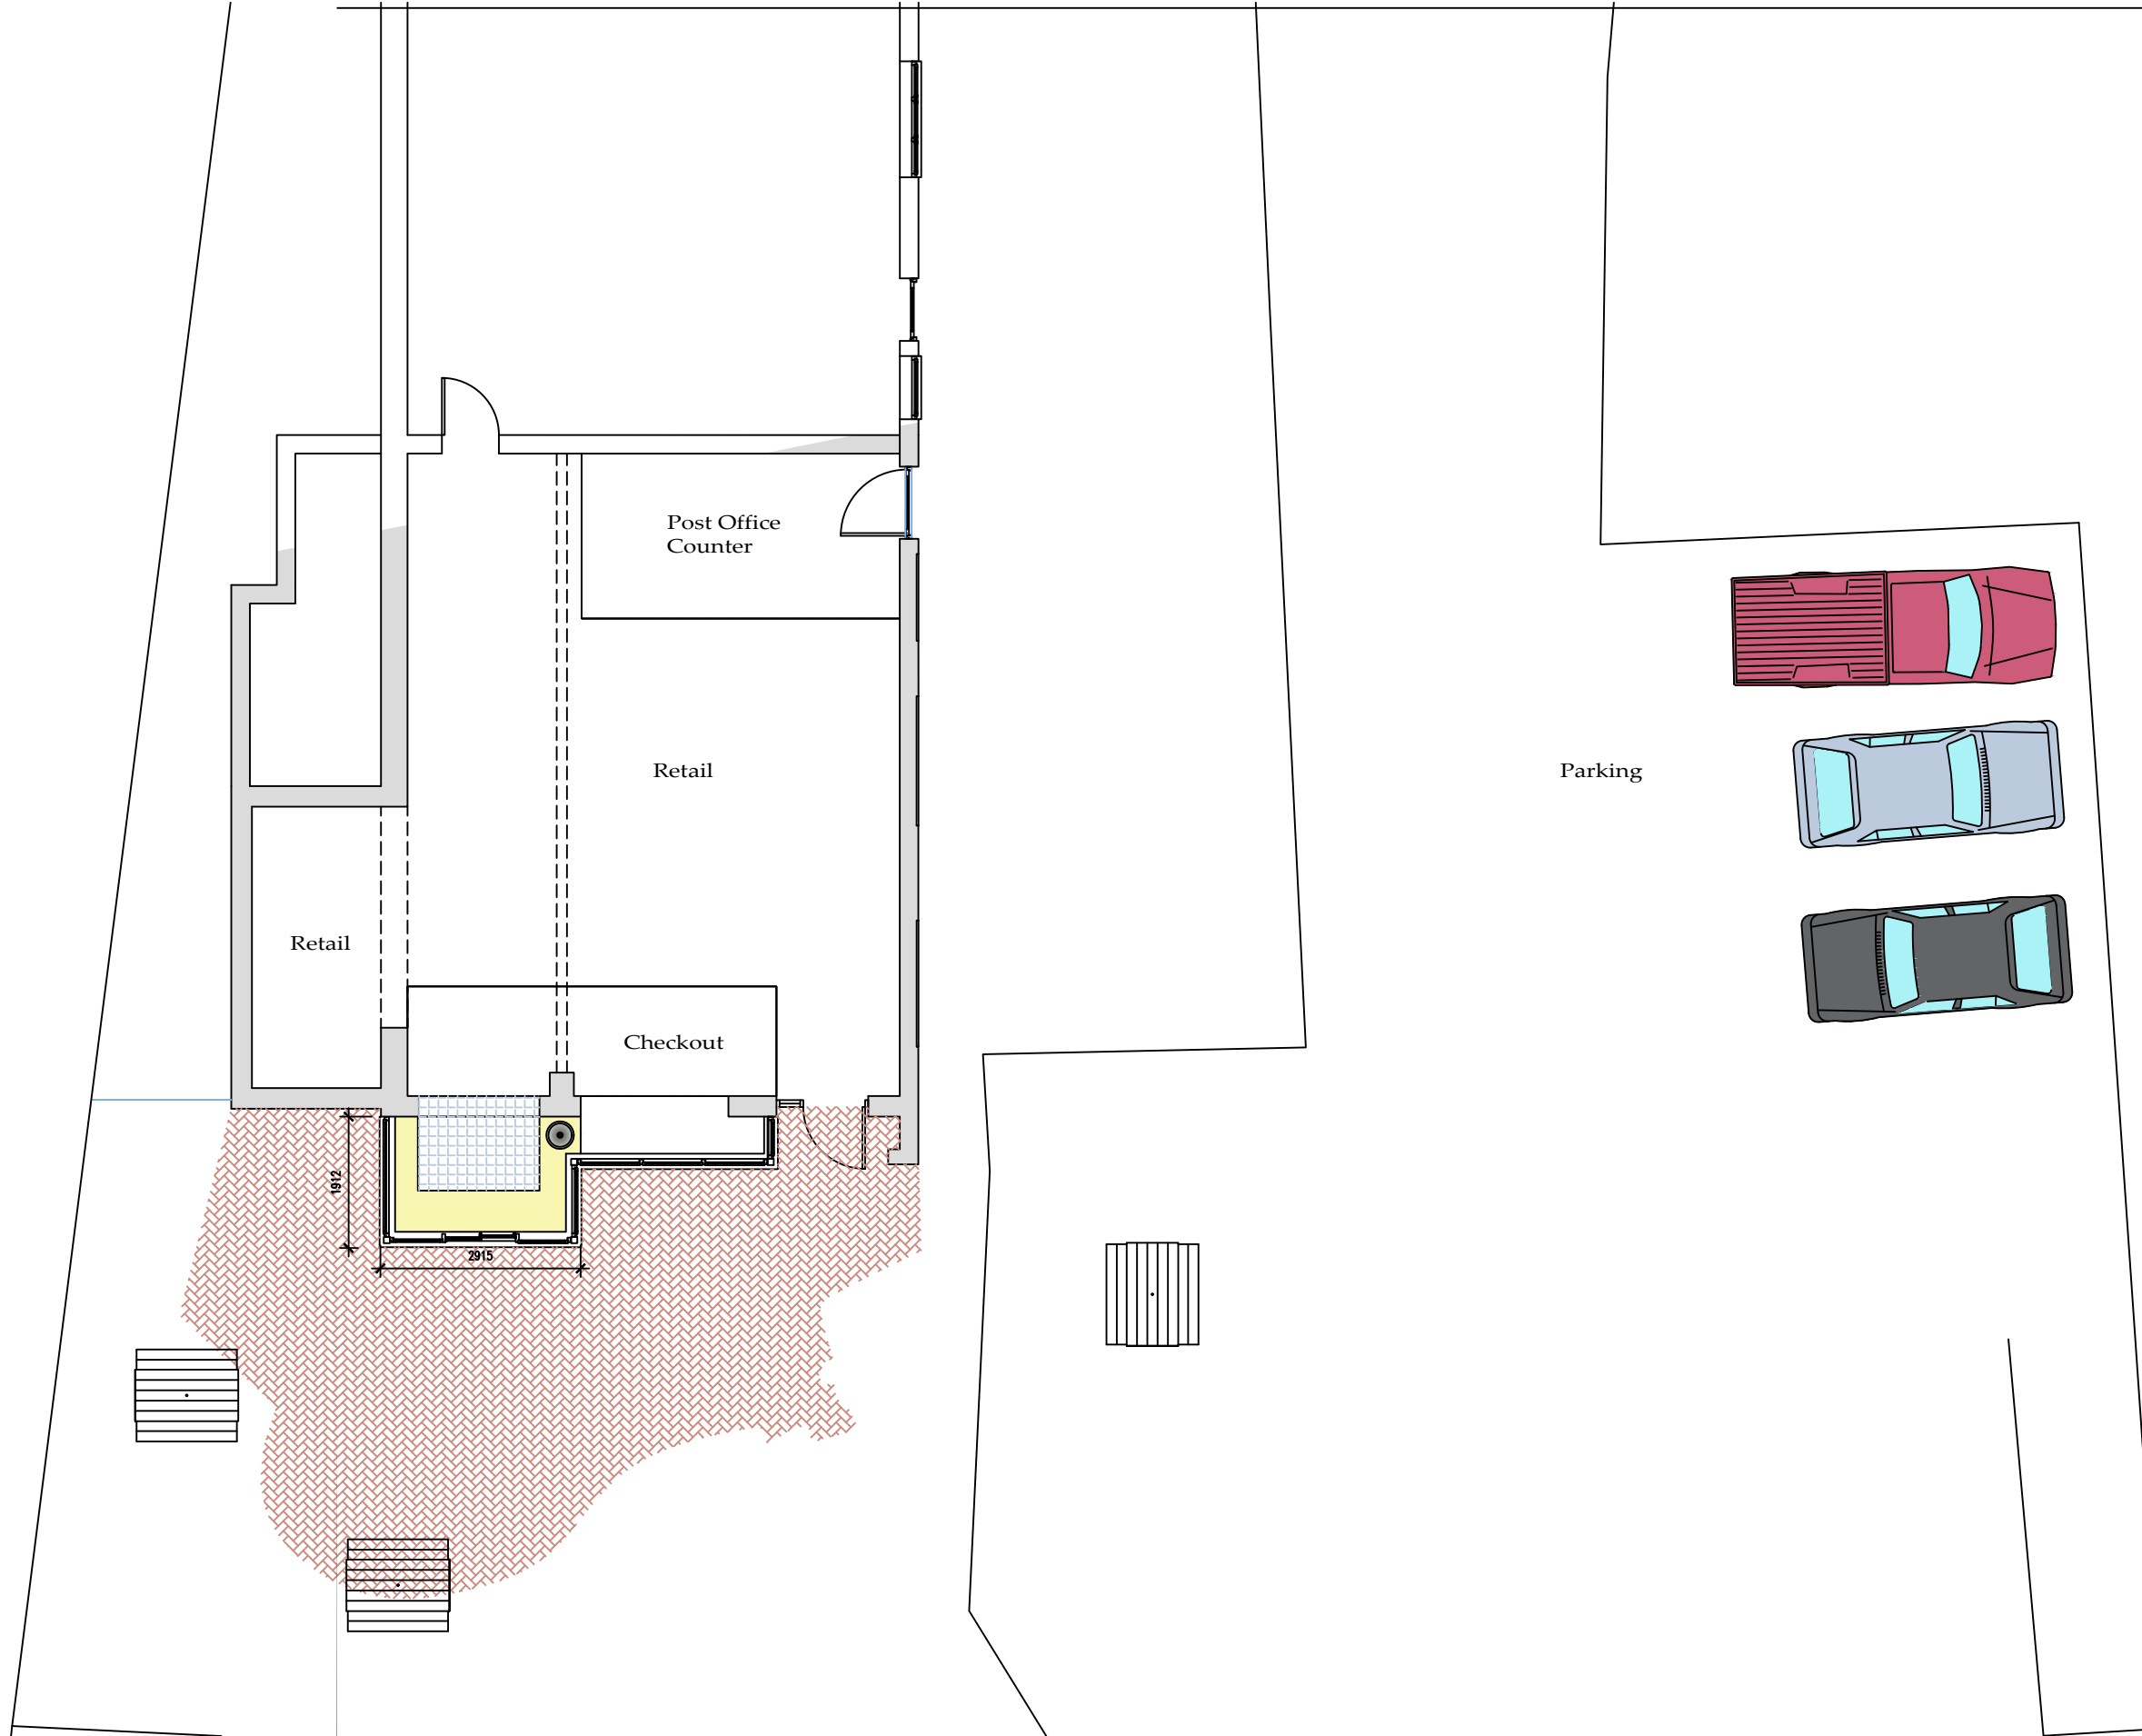

**Proposed Plan**  
Scale 1:100

**NYMNPA**  
27/05/2022

REV	DATE	BY	AMENDMENT
-----	------	----	-----------

Client Mr. and Mrs. T. Parker  
 Project BAYTOWN STORES,  
 Station Road,  
 Robin Hood's Bay,  
 YO22 4RA  
 Title Proposed Plan


Scale 1:100 @ A3	Date May 2022
DRWG No. 04	Revision
Drawn G. C.	Checked

ARCANE DESIGN STUDIO  
 Church View  
 Egton  
 North Yorkshire  
 YO21 1UT



Copyright

Do not scale from this drawing. Only figured dimensions are to be taken from this drawing. The contractor must verify all dimensions on site before commencing any work or shop drawings. The contractor must report any discrepancies before commencing work. If this drawing exceeds the quantities taken in any way, the technician is to be informed before work is initiated. Work within the construction (design and management) regulations 2015 is not to start until a health & safety plan has been produced. This drawing is copyright and must not be reproduced without consent of Arcane Design Studio

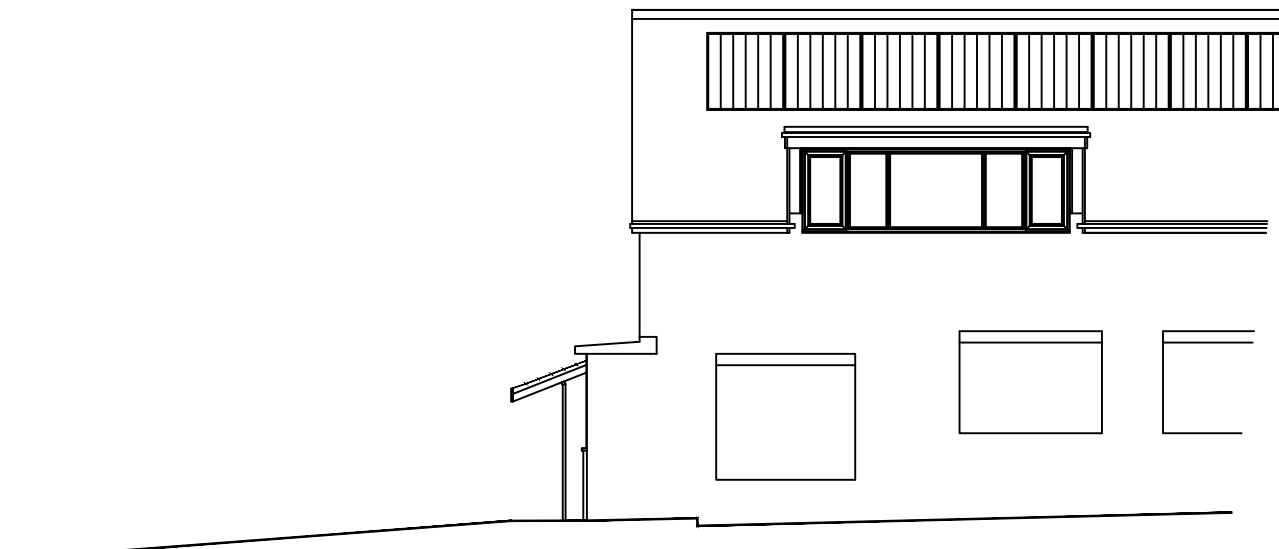

○ Front Elevation (south west)  
Scale 1:100

○ Side Elevation (south east)  
Scale 1:100



○ Side Elevation (north west)  
Scale 1:100

NYMNPA  
27/05/2022


REV	DATE	BY	AMENDMENT

Client Mr. and Mrs. T. Parker  
 Project BAYTOWN STORES,  
 Station Road,  
 Robin Hood's Bay,  
 YO22 4RA  
 Title Existing Elevations

Scale 1:100 @ A3	Date May 2022
DRWG No. 03	Revision
Drawn G. C.	Checked

ARCANE DESIGN STUDIO  
 Church View  
 Egton  
 North Yorkshire  
 YO21 1UT

© Copyright




Do not scale from this drawing, only figured dimensions are to be taken from this drawing. The contractor must verify all dimensions on site before commencing any work or shop drawings. The contractor must report any discrepancies before commencing work. If this drawing exceeds the quantities taken in any way, the technician is to be informed before work is initiated. Work within the construction (design and management) regulations 2015 is not to start until a health & safety plan has been produced. This drawing is copyright and must not be reproduced without consent of Arcane Design Studio



Front Elevation (south west)

Scale 1:100

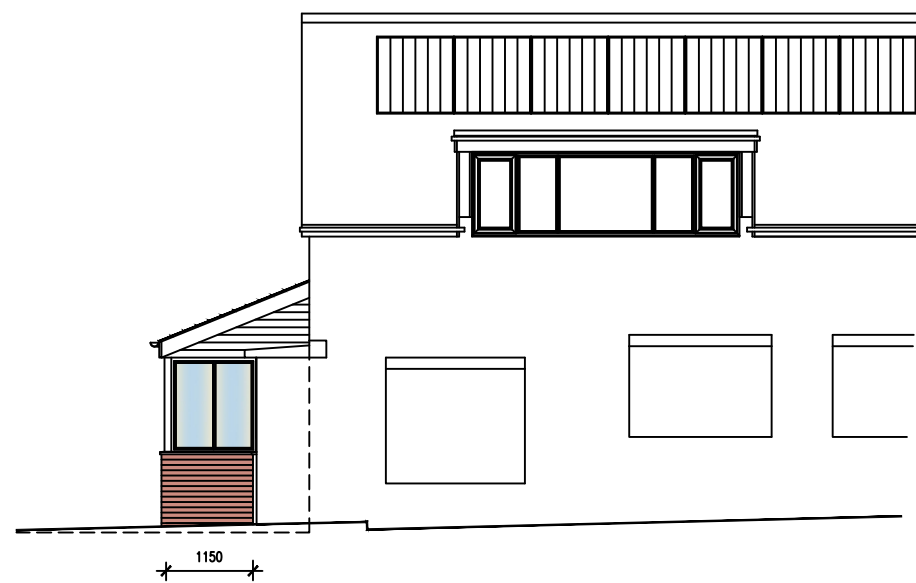

Side Elevation (south east)

Scale 1:100



Side Elevation north west)

Scale 1:100

NYMNPA

27/05/2022

REV	DATE	BY	AMENDMENT

Client Mr. and Mrs. T. Parker  
 Project BAYTOWN STORES,  
 Station Road  
 Robin Hood's Bay,  
 YO22 4RA  
 Title Proposed Elevations

Scale 1:100 @ A3 Date May 2022

DRWG No. 05 Revision

Drawn G. C. Checked

ARCANE DESIGN STUDIO  
 Church View  
 Egton  
 North Yorkshire  
 YO21 1UT



Copyright