


Dixon

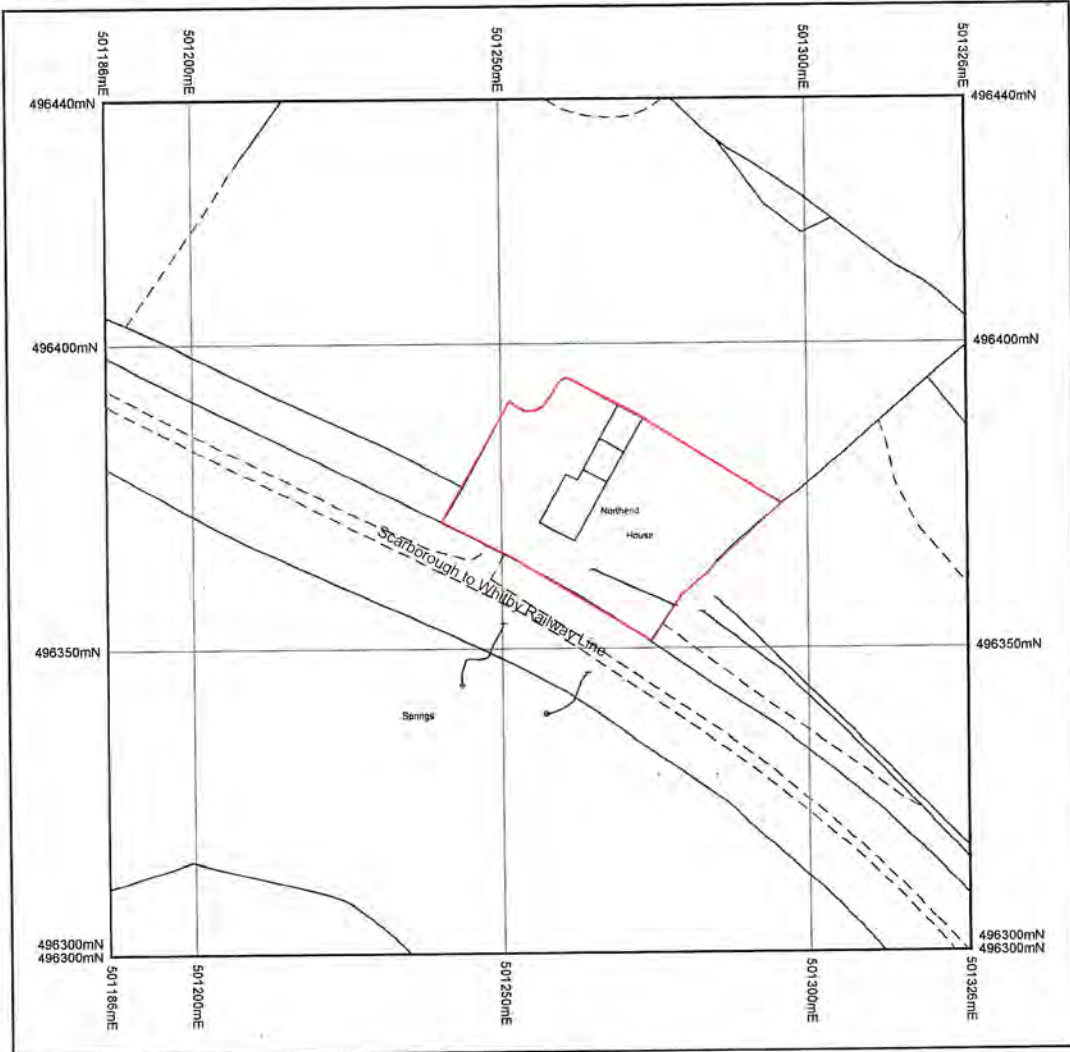


© Crown Copyright and database rights 2015 Ordnance Survey 100048957. The representation of road, track or path is no evidence of a boundary or right of way. The representation of features as lines is no evidence of a property boundary.


Supplied by: www.ukmapcentre.com
Serial Number: 72515
Centre Coordinates: 501256,496370
Production Date: 19 Jun 2015 09:16

EXISTING SITE PLAN

PROPOSED SITE PLAN

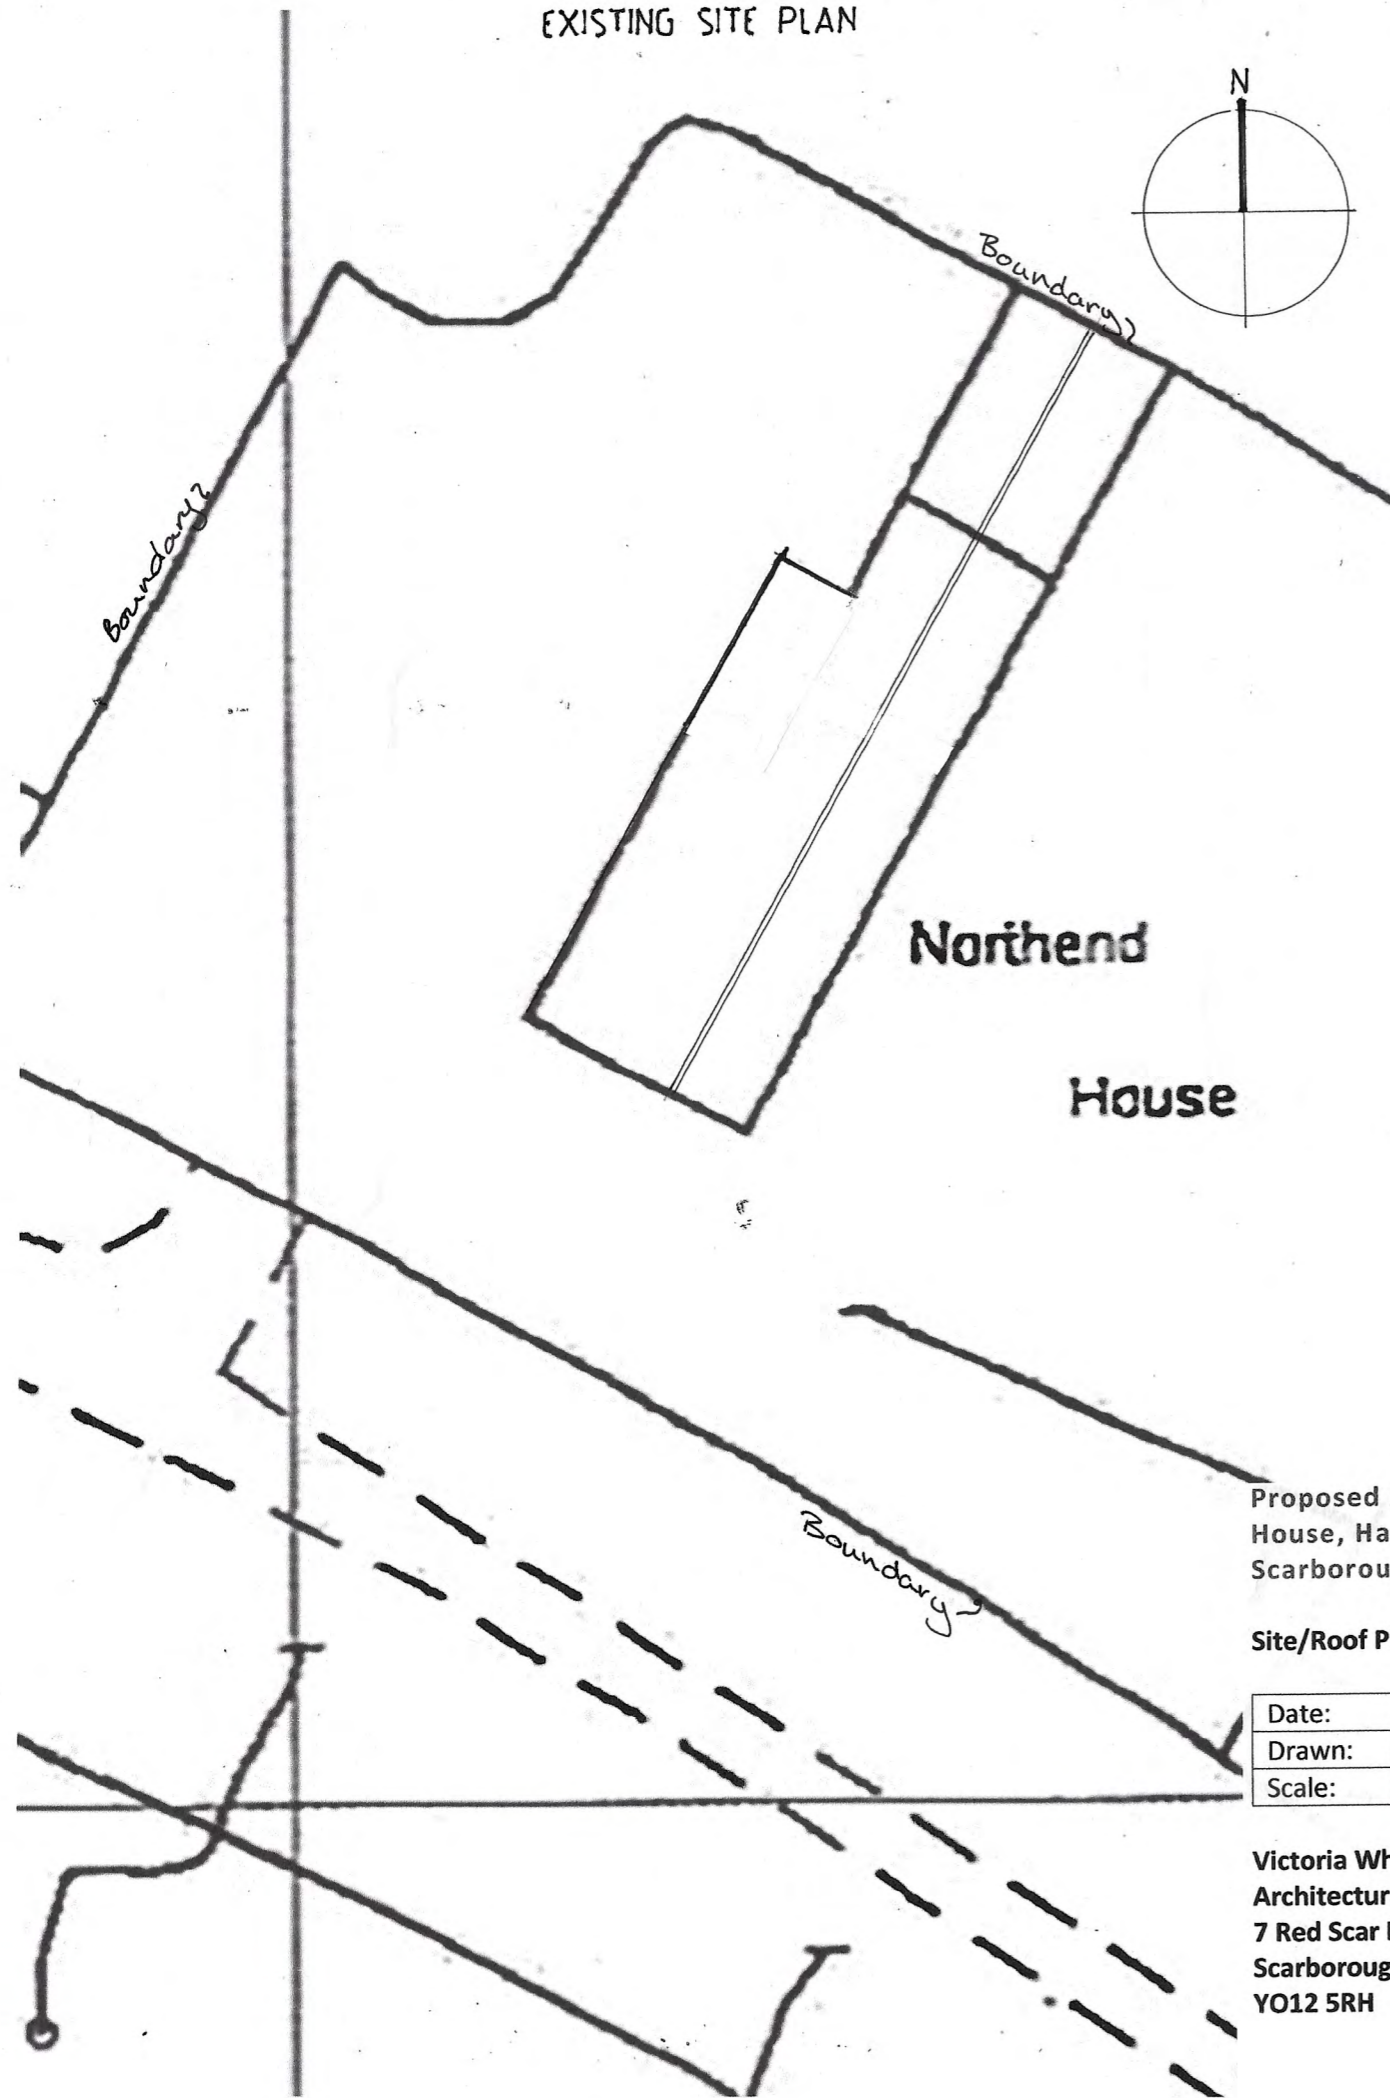

NYMNPA
21/06/2022

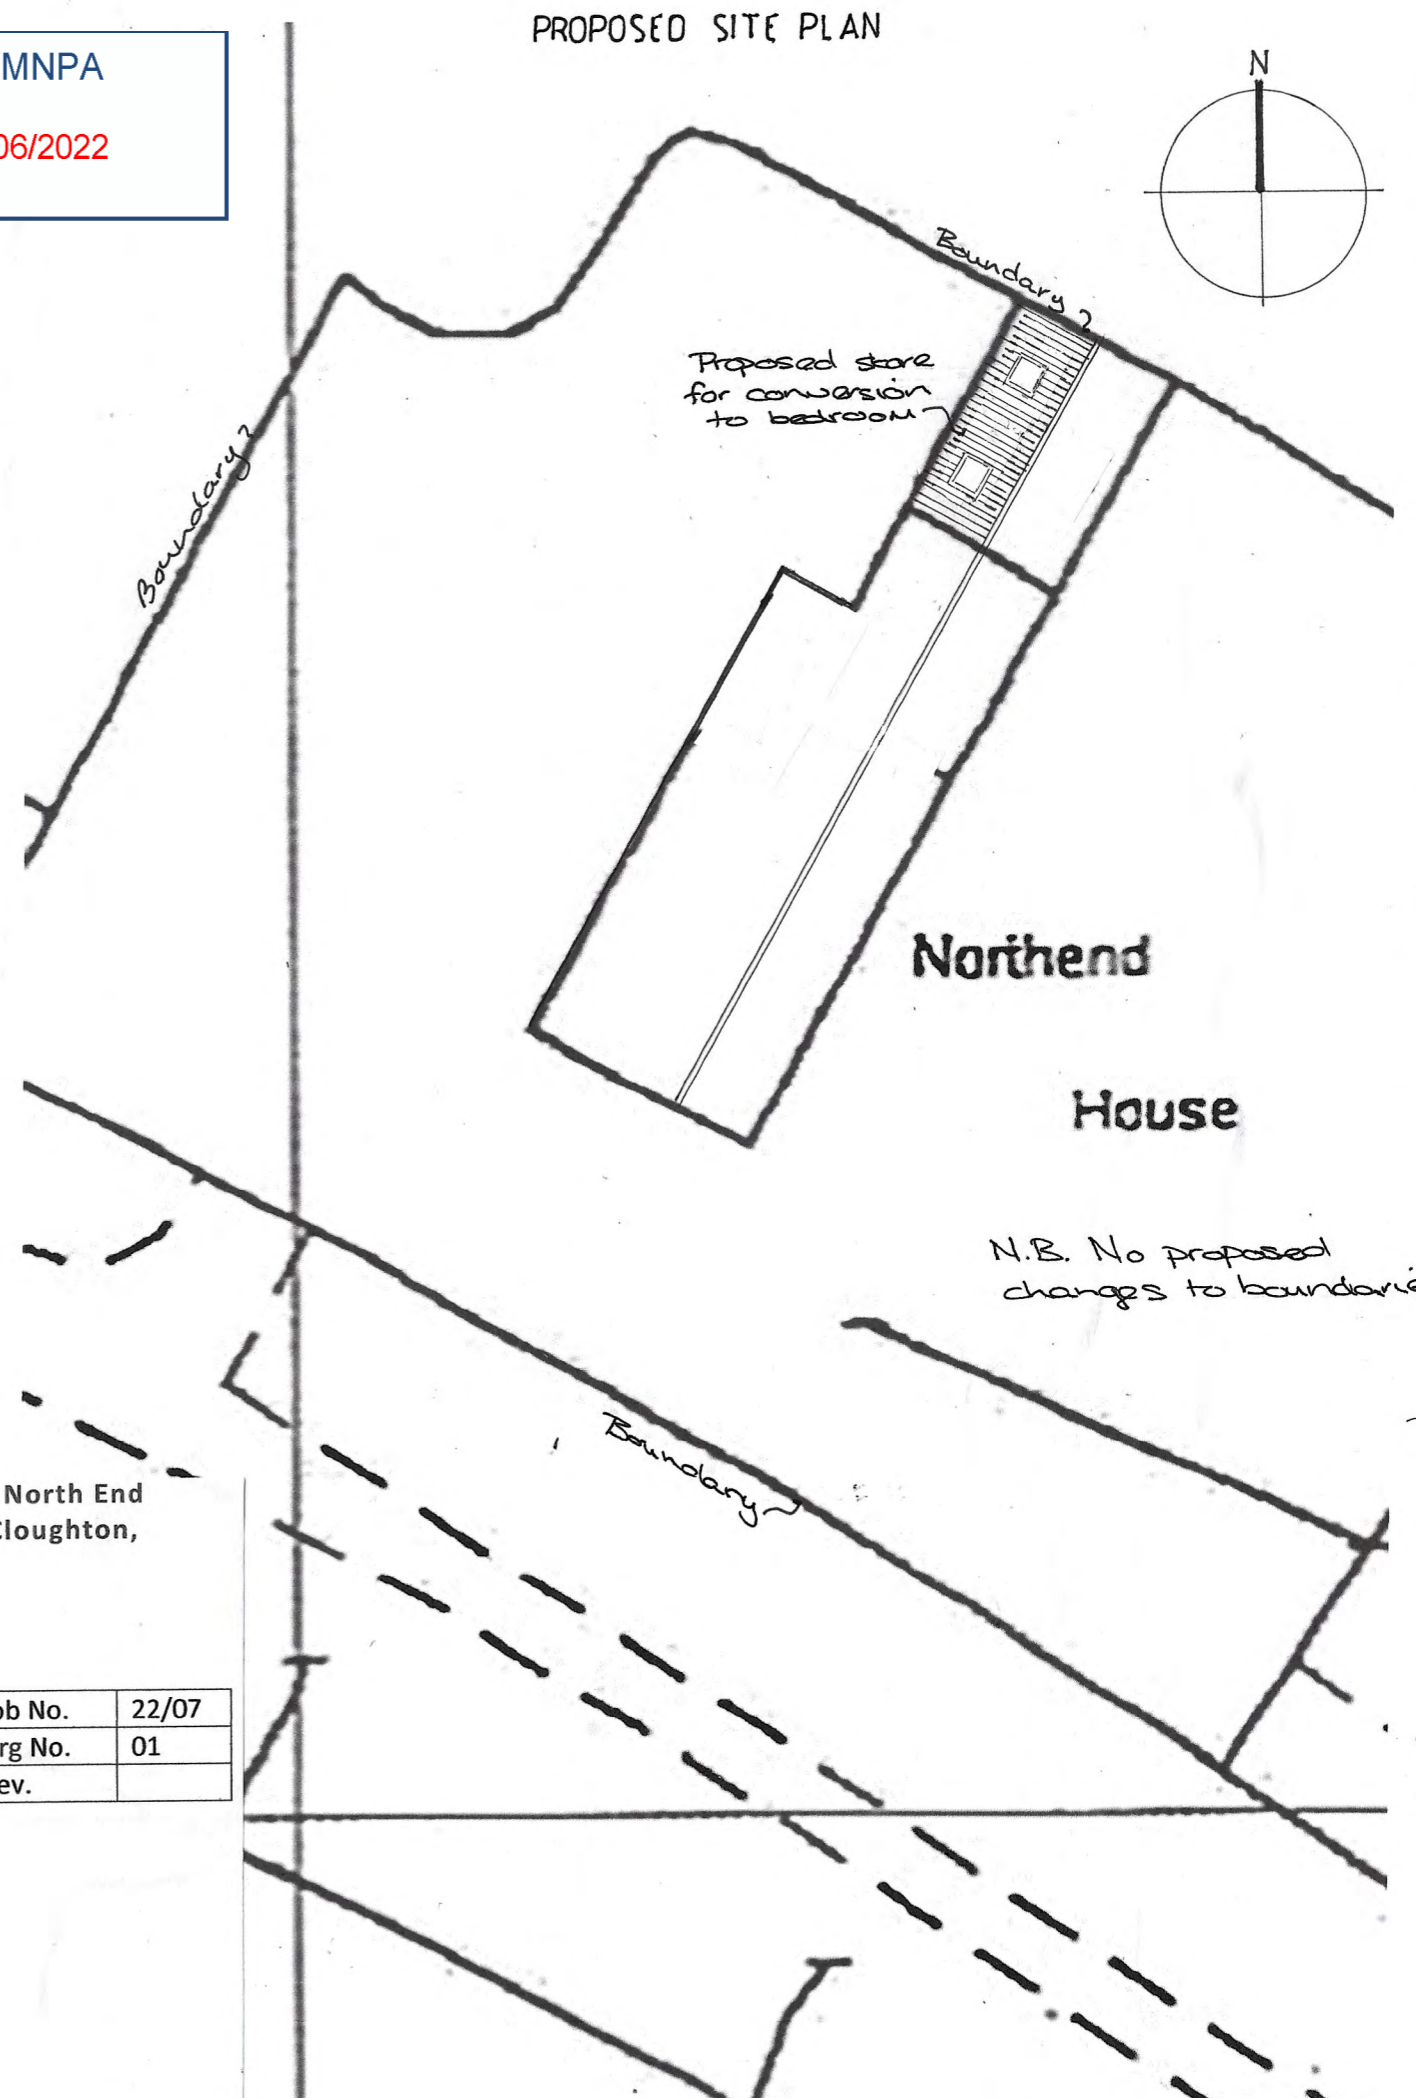

N.B. No proposed changes to boundaries.

Proposed Alterations to North End House, Hayburn Wyke, Cloughton, Scarborough


Site/Roof Plans

Date:	Apr 22	Job No.	22/07
Drawn:	VW	Drg No.	01
Scale:	1:200	Rev.	


Victoria Wharton
Architectural Design
7 Red Scar Lane
Scarborough
YO12 5RH

NYMNPA


21/06/2022

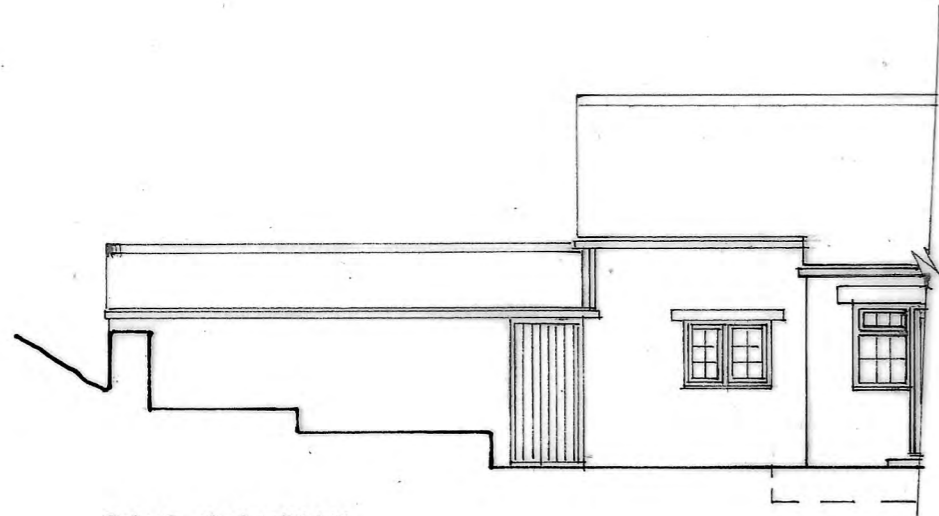


REAR ELEVATION

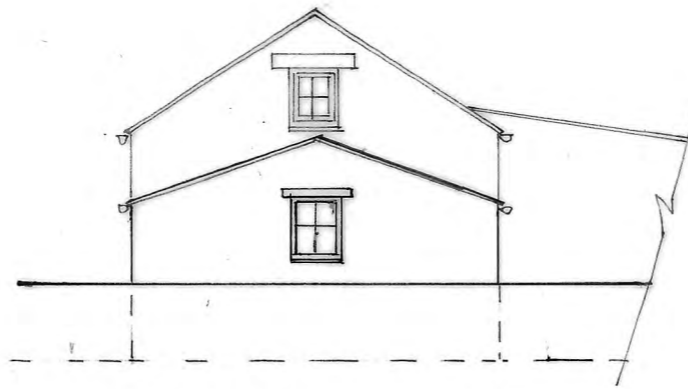

SIDE ELEVATION

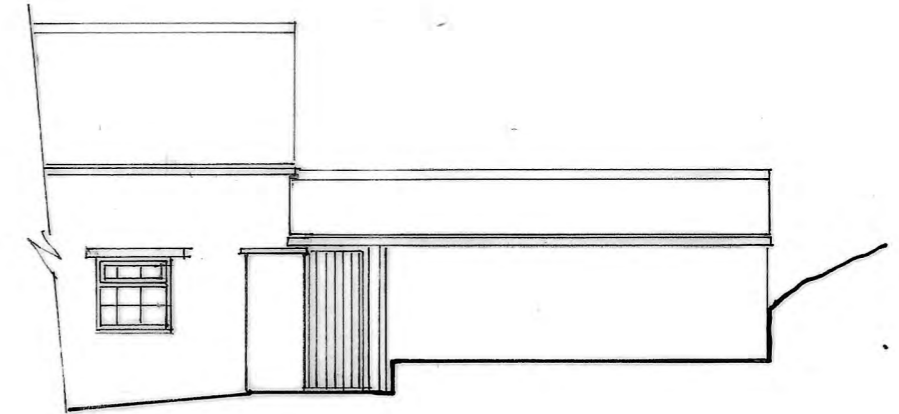

FRONT ELEVATION

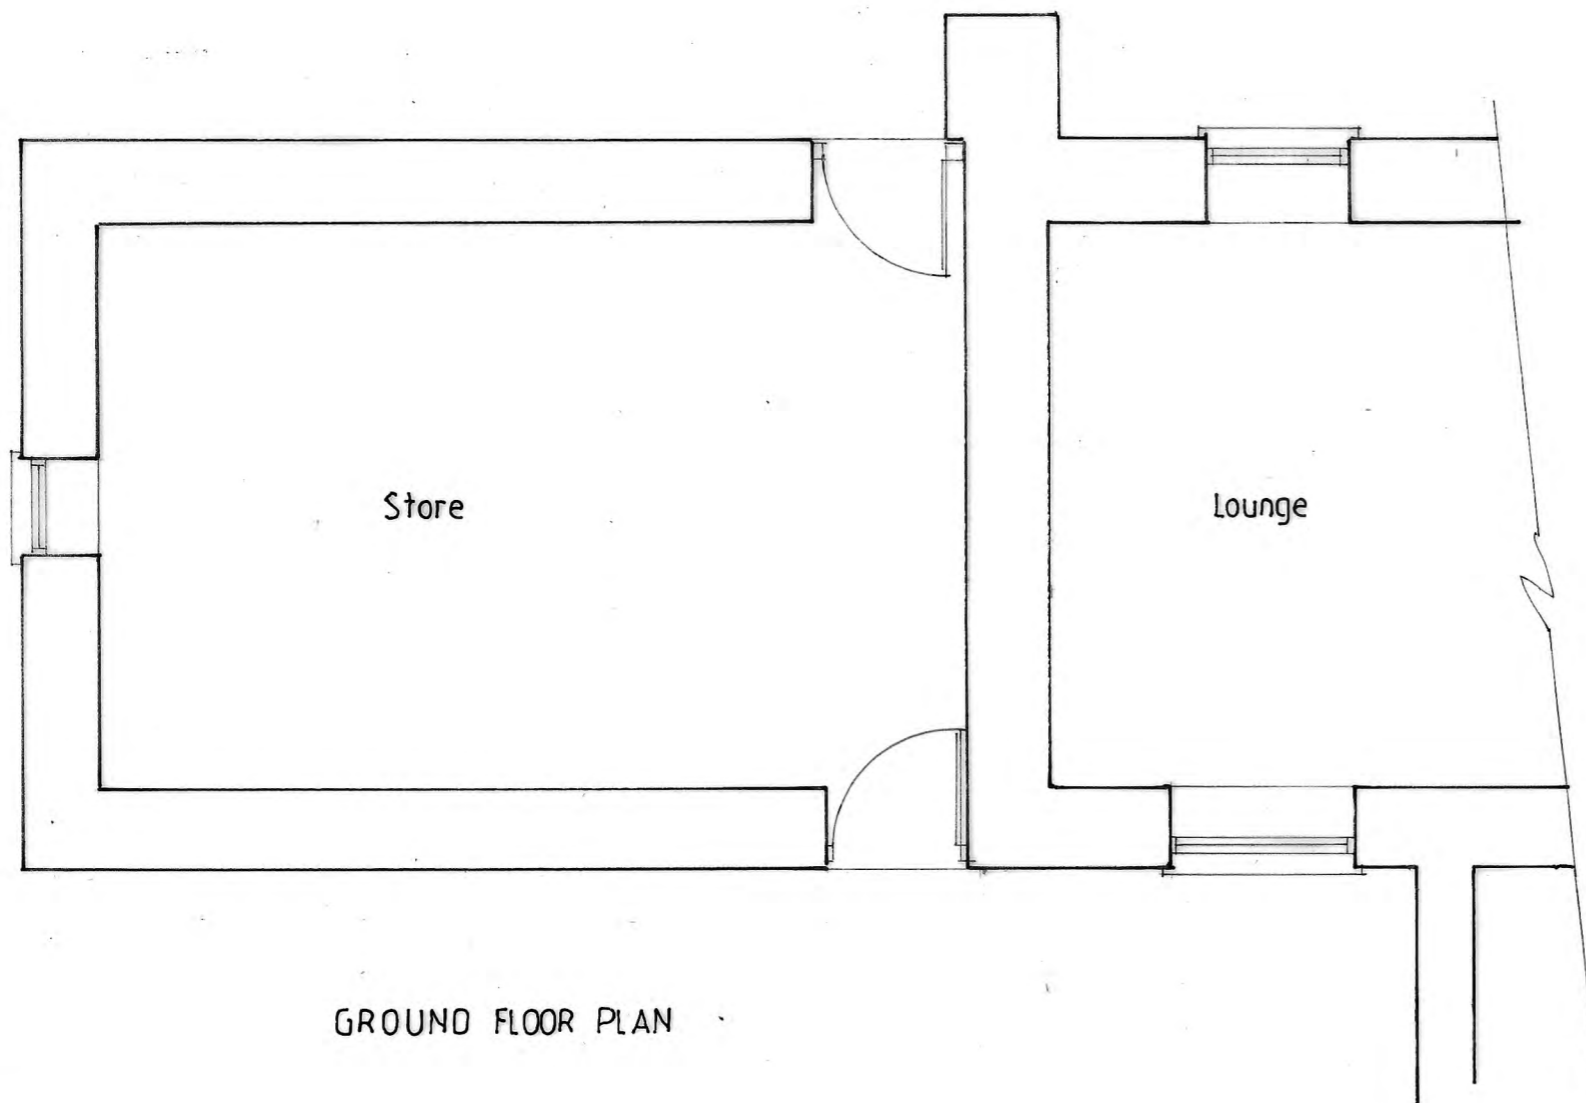

GROUND FLOOR PLAN


Proposed Alterations to North End House, Hayburn Wyke, Cloughton, Scarborough

Existing Arrangements


Date:	Apr 22	Job No.	22/07
Drawn:	VW	Drg No.	02
Scale:	1:100 1:50 @ A3	Rev.	

Victoria Wharton
Architectural Design
7 Red Scar Lane
Scarborough
YO12 5RH


NYMNP
21/06/2022

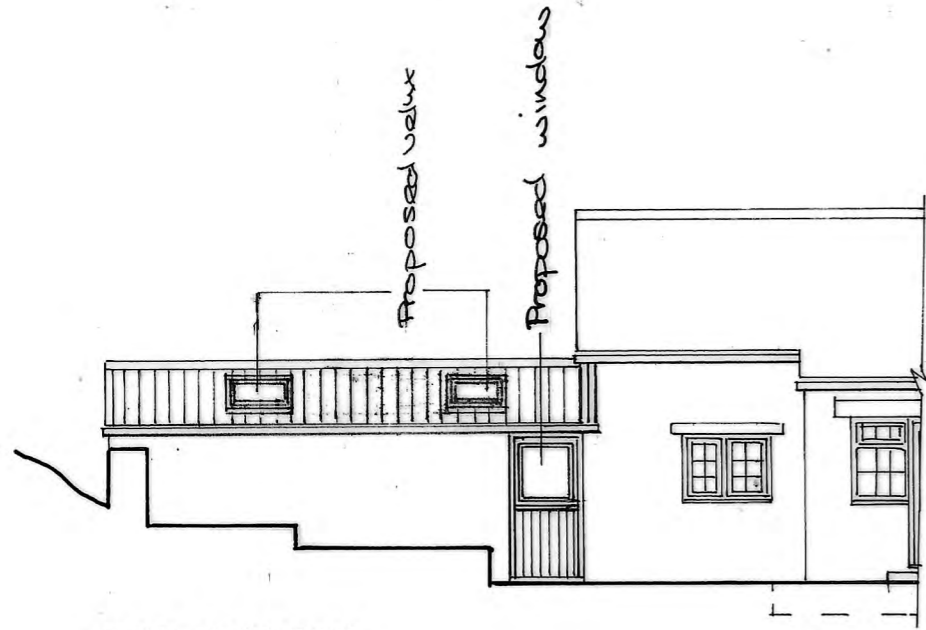


REAR ELEVATION

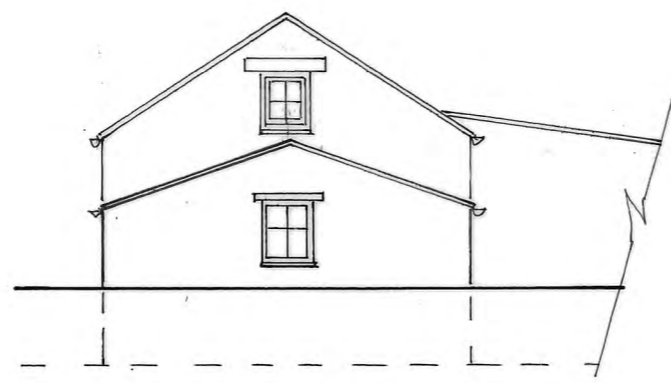

SIDE ELEVATION

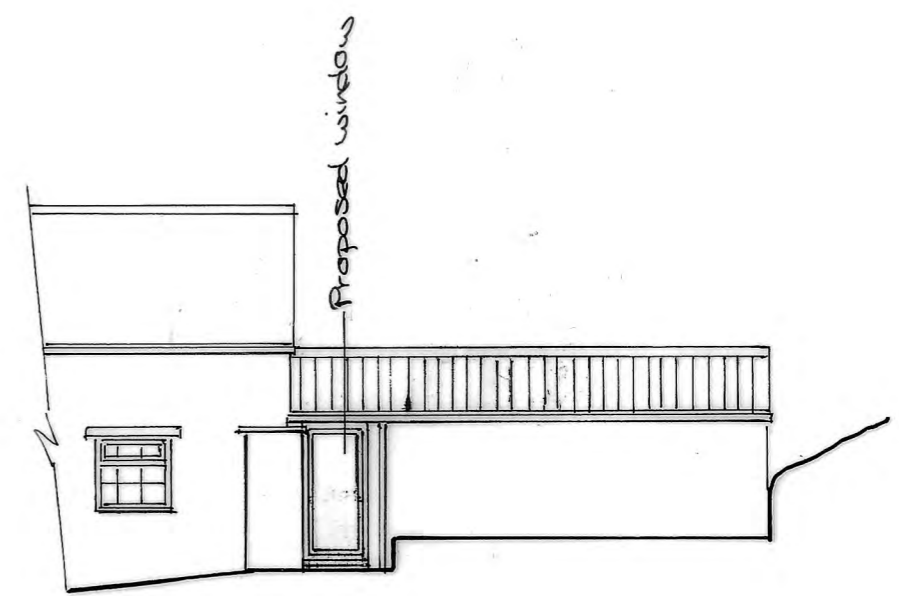

FRONT ELEVATION

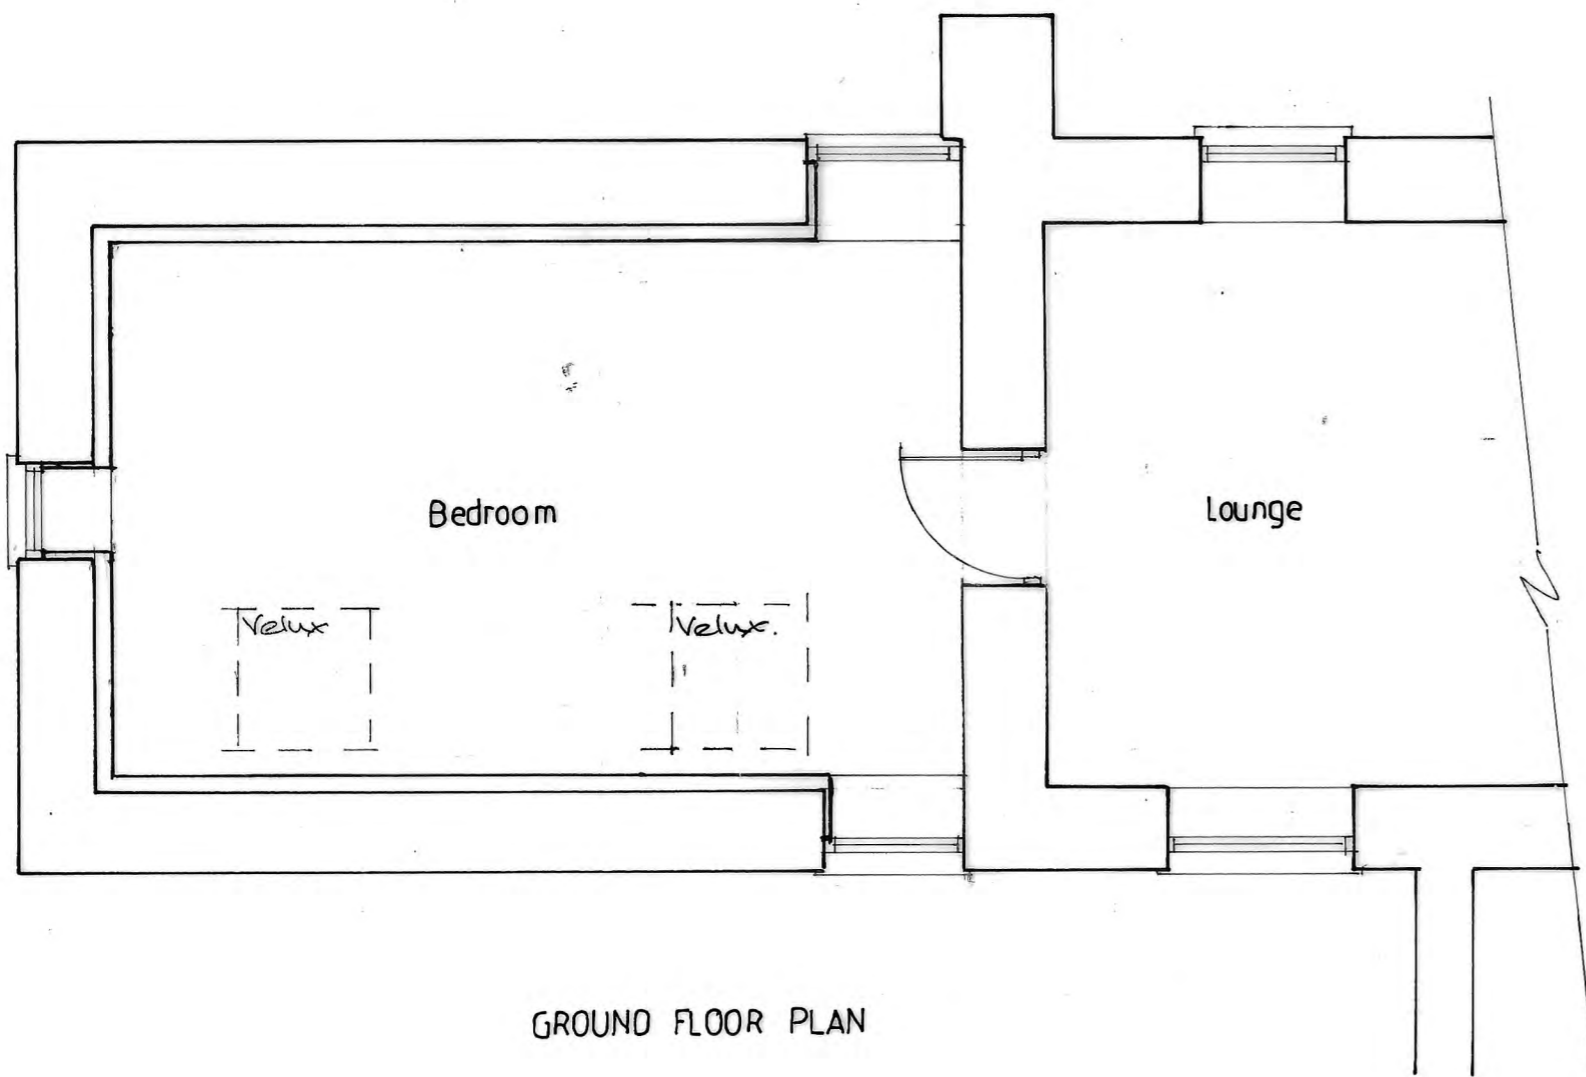

GROUND FLOOR PLAN

Rev B - Full glazing to front window
Rev A - Velux amended.
Proposed Alterations to North End House, Hayburn Wyke, Cloughton, Scarborough

Proposed Arrangements

Date:	Apr 22	Job No.	22/07
Drawn:	VW	Drg No.	03
Scale:	1:100 1:50 @A3	Rev.	K B

Victoria Wharton
Architectural Design
7 Red Scar Lane
Scarborough
YO12 5RH