




NYMNPA

27/06/2022

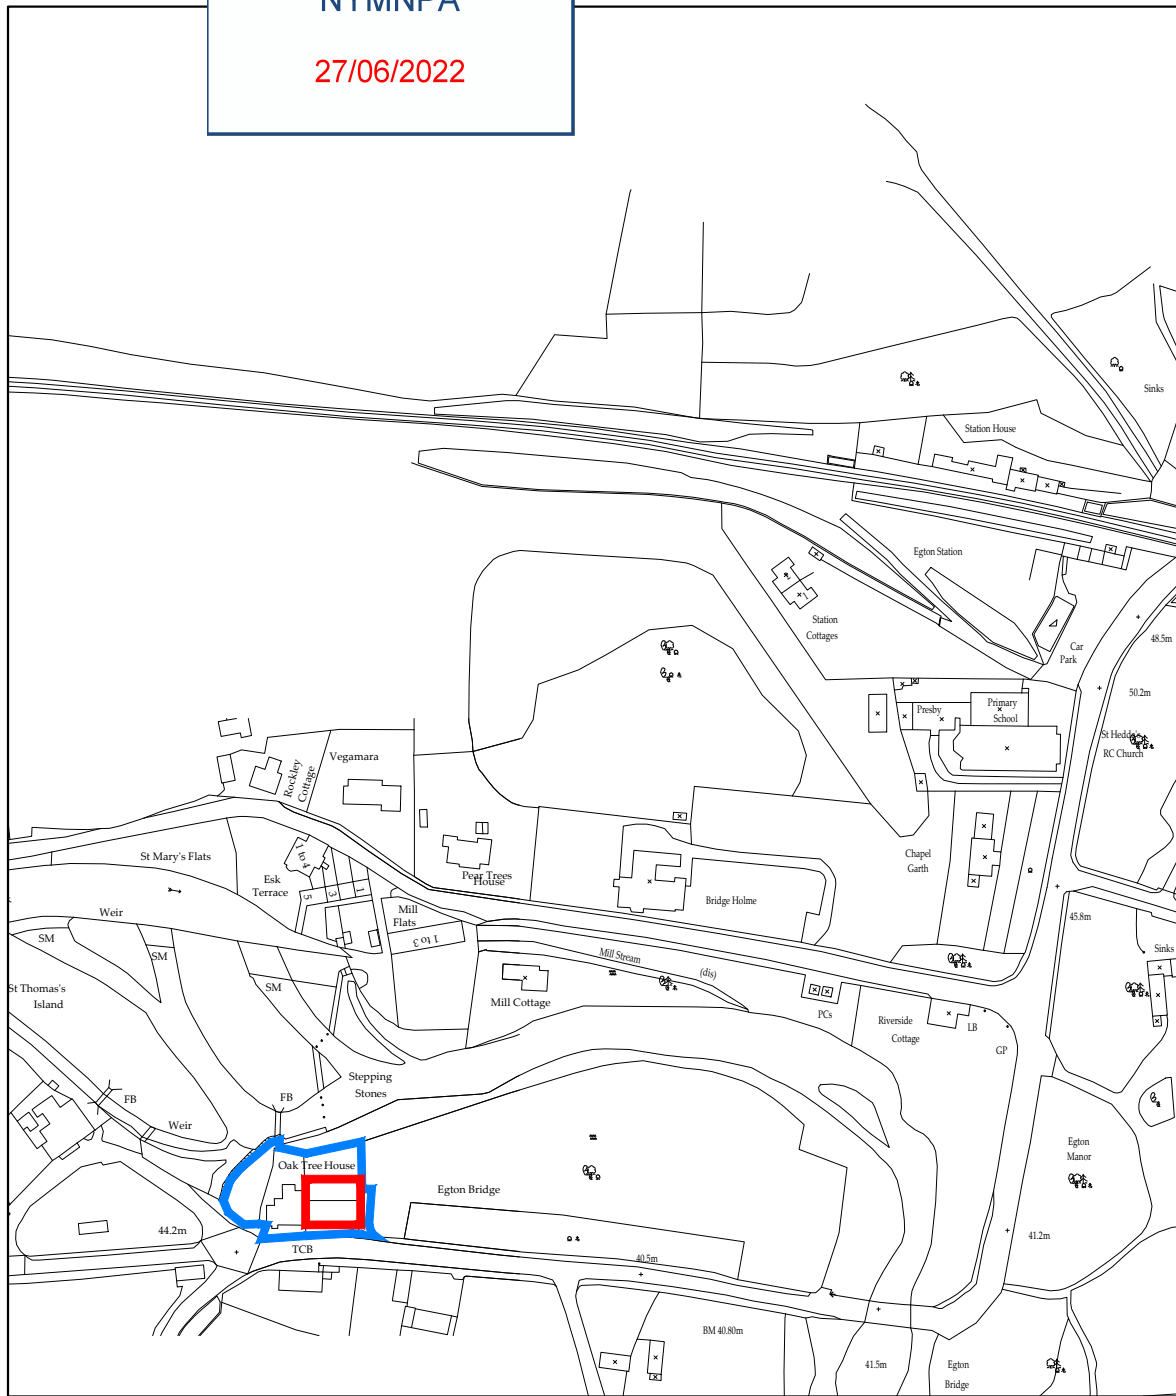

Location Plan

Scale 1:2500

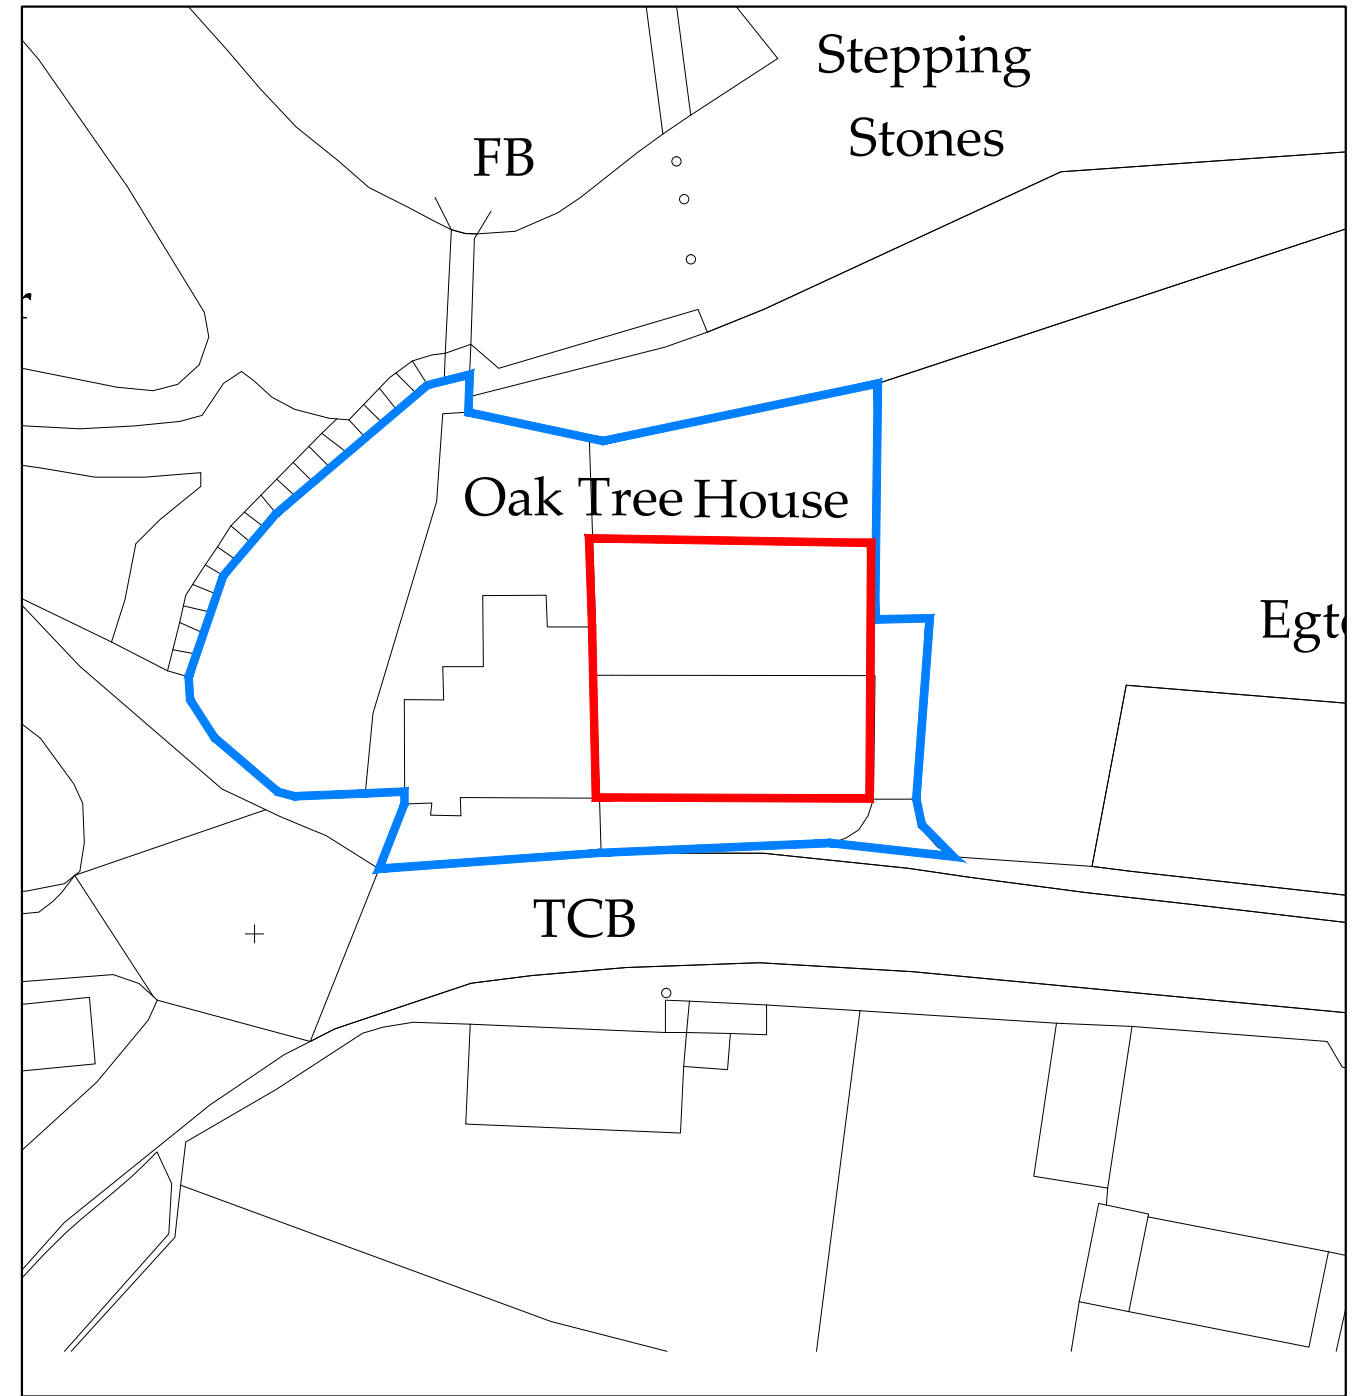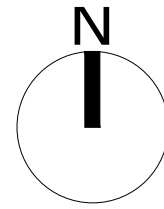

Block Plan

Scale 1:500

Ordnance Survey Licence No. 100002562

b h d partnership


Airy Hill Manor, Whitby, North Yorkshire, UK, YO21 1QB.
Tel: 01947-604871 Fax: 01947-600010
general@bhdpartnership.com www.bhdpartnership.com

● DO NOT SCALE from this drawing. Only figured dimensions are to be taken from this drawing.
● The Contractor must verify all dimensions on site before commencing any work or shop drawings.
The Contractor must report any discrepancies before commencing work. If this drawing exceeds the quantities taken in any way, the Technician is to be informed before work is initiated.
Work within The Construction (Design and Management) Regulations 2015 is not to start until a Health & Safety Plan has been produced. This drawing is Copyright and must not be reproduced without consent of BHD Partnership Ltd

| REV | DATE | BY | AMENDMENT | CHKD | APVD |
|-----|----------|----|---------------------|------|------|
| B | 22/06/22 | CE | Blue line amended | | |
| A | 21/06/22 | CE | Issued for approval | | |

| | | |
|---|--------------------|----------------|
| CLIENT: Mr S & Mrs J Money | | |
| PROJECT: Oak Tree House Egton Bridge YO21 1XE | | |
| A3 | DRN: C Eynon | DATE: 21/06/22 |
| SCALE: As shown | ISSUE: Preliminary | |

| | |
|---|------------------|
| DRAWING TITLE: Location Plan and Block Plan | |
| DRAWING NR: D12238-01 | REV: B |

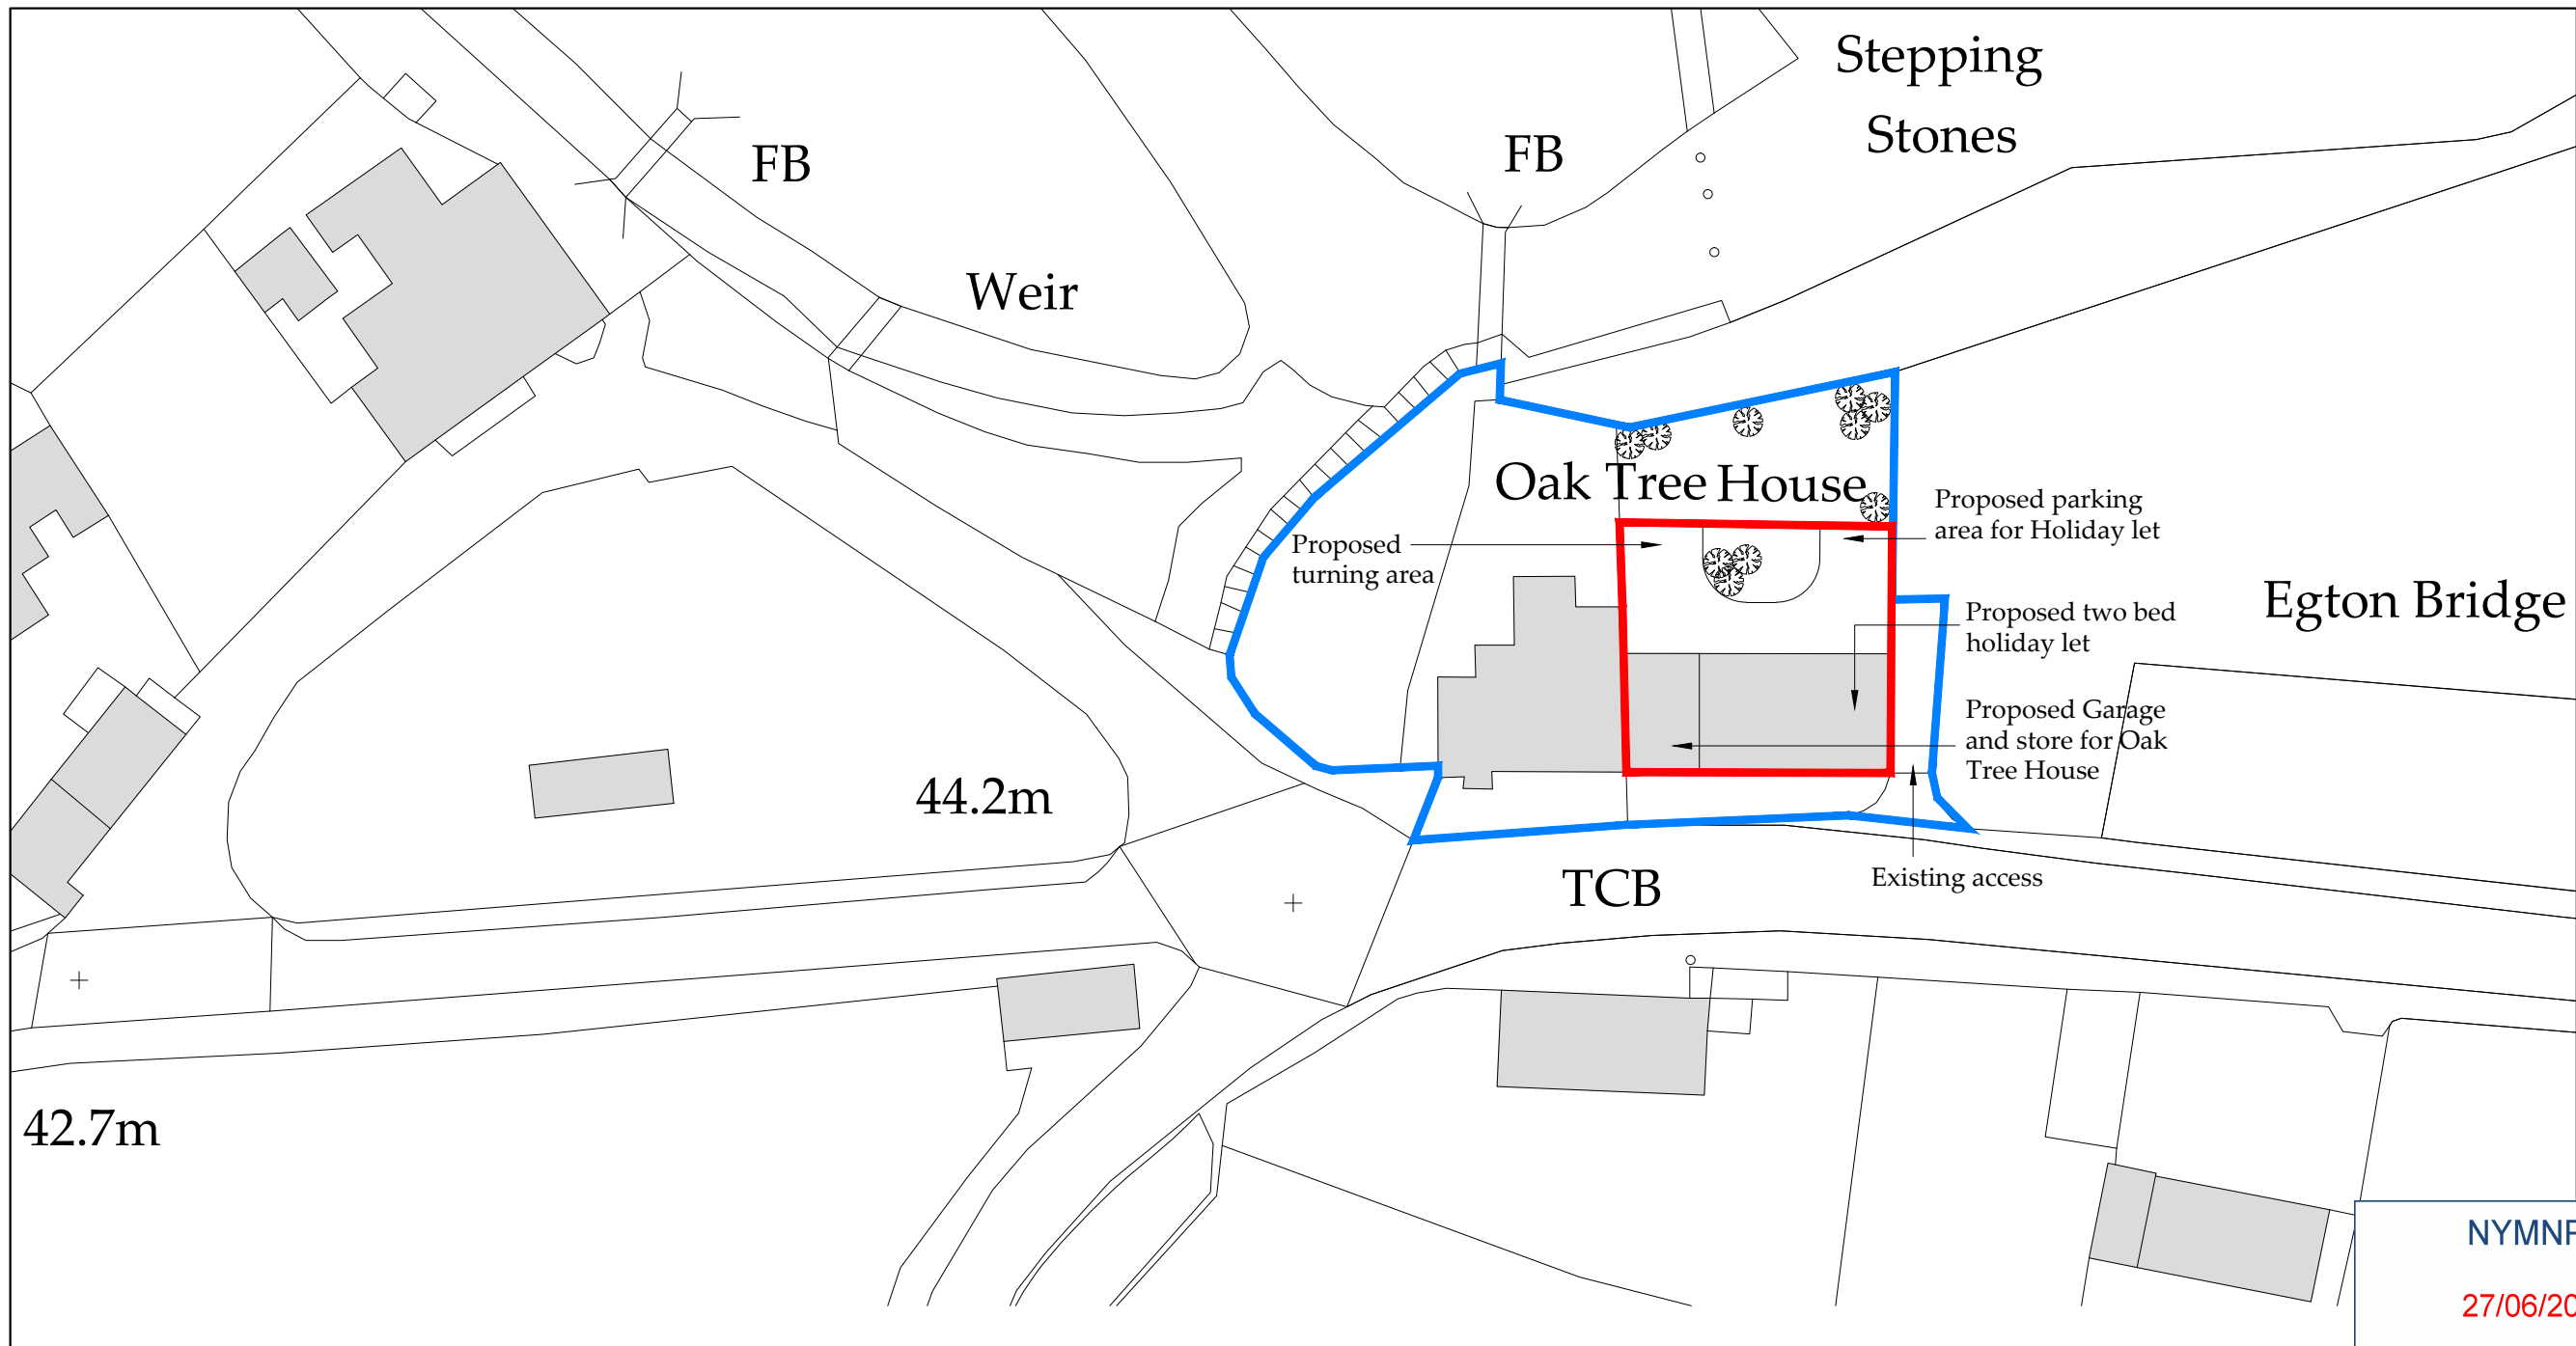

NYMNPA
27/06/2022

Proposed Block Plan
Scale 1:500

Ordnance Survey Licence No. 100002562

b h d partnership
Airy Hill Manor, Whitby, North Yorkshire, UK, YO21 1QB.
Tel: 01947-604871 Fax: 01947-600010
general@bhdpartnership.com www.bhdpartnership.com

●DO NOT SCALE from this drawing. Only figured dimensions are to be taken from this drawing.
●The Contractor must verify all dimensions on site before commencing any work or shop drawings.
The Contractor must report any discrepancies before commencing work. If this drawing exceeds the quantities taken in any way, the Technician is to be informed before work is initiated.
Work within The Construction (Design and Management) Regulations 2015 is not to start until a Health & Safety Plan has been produced. This drawing is Copyright and must not be reproduced without consent of BHD Partnership Ltd

| REV | DATE | BY | AMENDMENT | CHKD | APVD |
|-----|----------|----|---------------------|------|------|
| B | 22/06/22 | CE | Blue line amended | | |
| A | 21/06/22 | CE | Issued for approval | | |

CLIENT:
Mr S & Mrs J Money

PROJECT:
**Oak Tree House
Egton Bridge YO21 1XE**


A3 DRN: C Eynon DATE: 21/06/22
SCALE: As shown ISSUE: Preliminary

DRAWING TITLE:
Proposed Block Plan

DRAWING NR:
D12238-02

REV:
B

NYMNP
27/06/2022

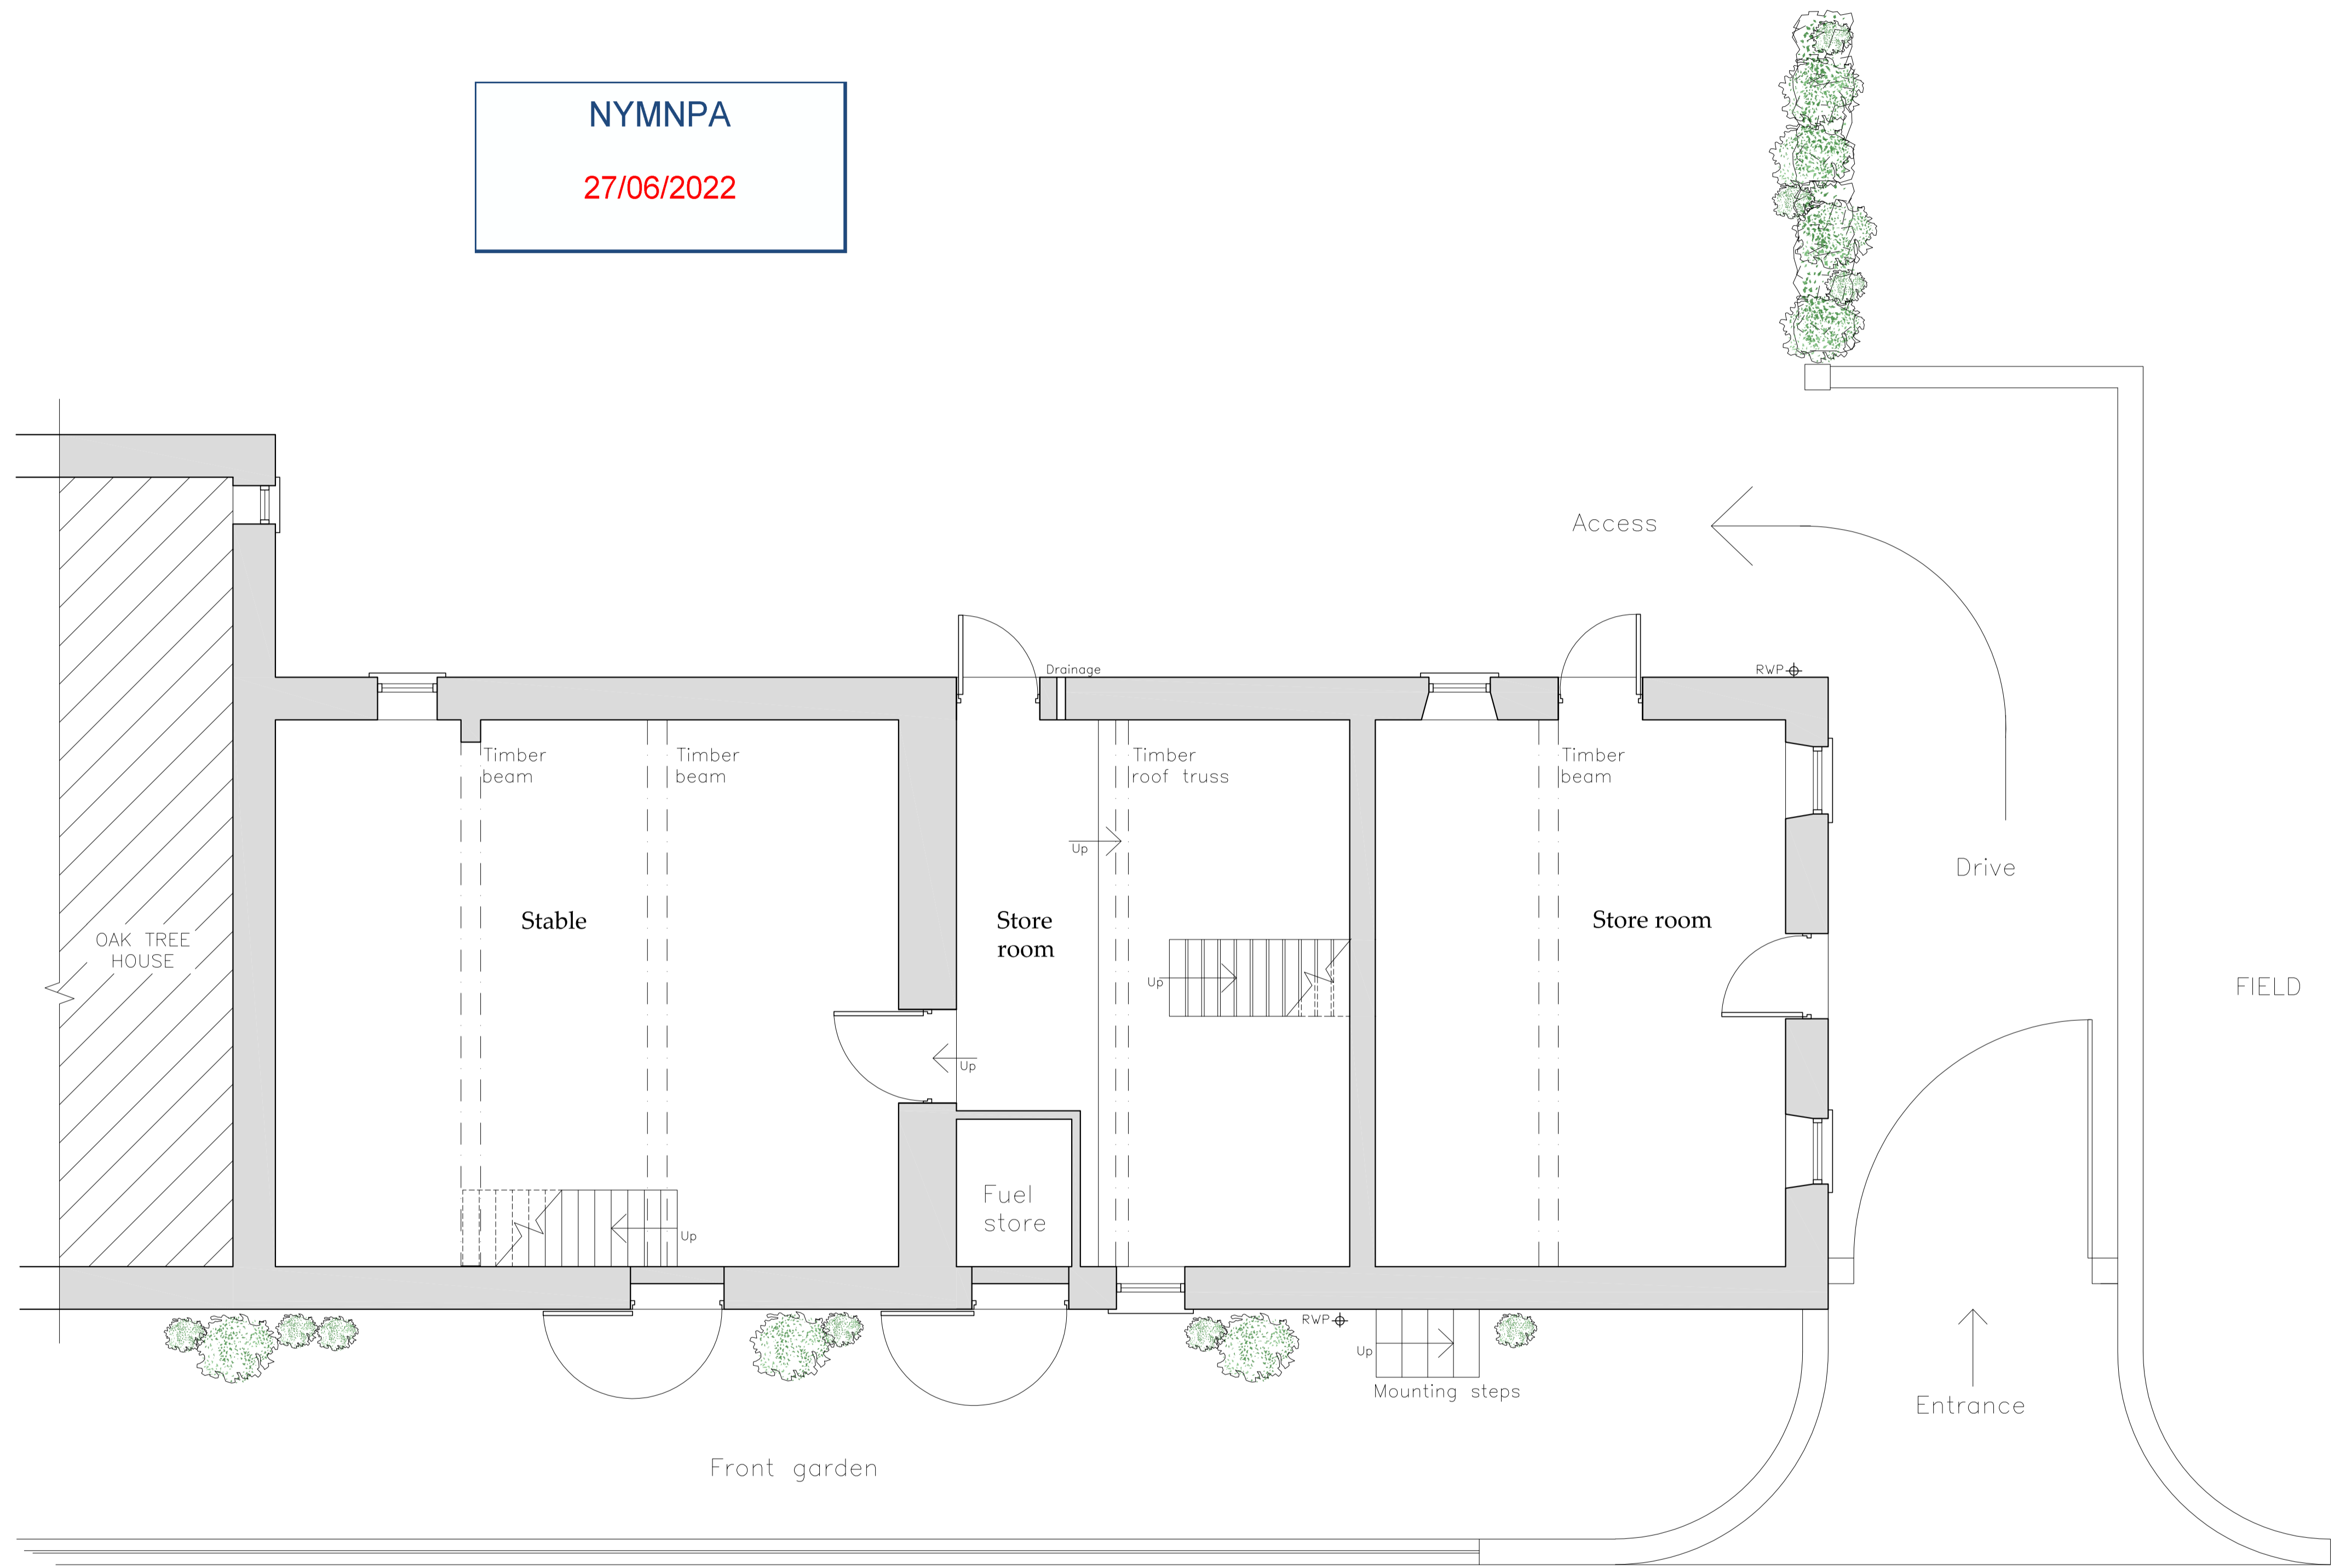

Ground Floor Plan
Scale 1:50

Do not scale from this drawing, only figured dimensions are to be taken from this drawing.
The contractor must verify all dimensions on site before commencing any work or shop drawings.
The contractor must report any discrepancies before commencing work. If this drawing exceeds the quantities taken in any way, the technician is to be informed before work is initiated.
Work within the construction (design and management) regulations 2015 is not to start until a health & safety plan has been produced. This drawing is copyright and must not be reproduced without consent of BHD Partnership Ltd.
CDM Regulations
Contractor must not start without 'Pre Construction Information' from Principle Designer. If unsure contact BHD.
Contractor must agree the 'Principle Contractor' roll with the client prior to commencement of the works.
Ensure if required under CDM2015 regulations that the project is notified to the HSE.

| | | | |
|-----|----------|----|-----------------|
| B | 21.06.22 | MK | Drawing revised |
| A | 21.06.22 | MK | First issue |
| REV | DATE | BY | AMENDMENT |

bhd
partnership
Architecture + Engineering

Alry Hill Manor, Waterstead Lane,
Whitby, N. Yorks. YO21 1QB.
P: +441947 604871 F: +441947 600010
E: general@bhdpartnership.com

CLIENT: Mr.S. and Mrs.J. Money

PROJECT: Oak Tree House,
Egton Bridge

Drawing: Existing
Ground Floor Plan


DRAWING STATUS: Preliminary

DRAWN: M.Kay CHECKED: T.R.Harrison

SCALE @ SIZE: 1:50 @ A1 DATE: 02.06.2022


DRAWING No: D12238-03 REV: B

Do not scale from this drawing, only figured dimensions are to be taken from this drawing.
 The contractor must verify all dimensions on site before commencing any work or shop drawings.
 The contractor must report any discrepancies before commencing work. If this drawing exceeds the quantities taken in any way, the technician is to be informed before work is initiated.
 Work within the construction (design and management) regulations 2015 is not to start until a health & safety plan has been produced. This drawing is copyright and must not be reproduced without consent of BHD Partnership Ltd.
CDM Regulations
 Contractor must not start without 'Pre Construction Information' from Principle Designer. If unsure contact BHD.
 Contractor must agree the 'Principle Contractor' roll with the client prior to commencement of the works.
 Ensure if required under CDM2015 regulations that the project is notified to the HSE.

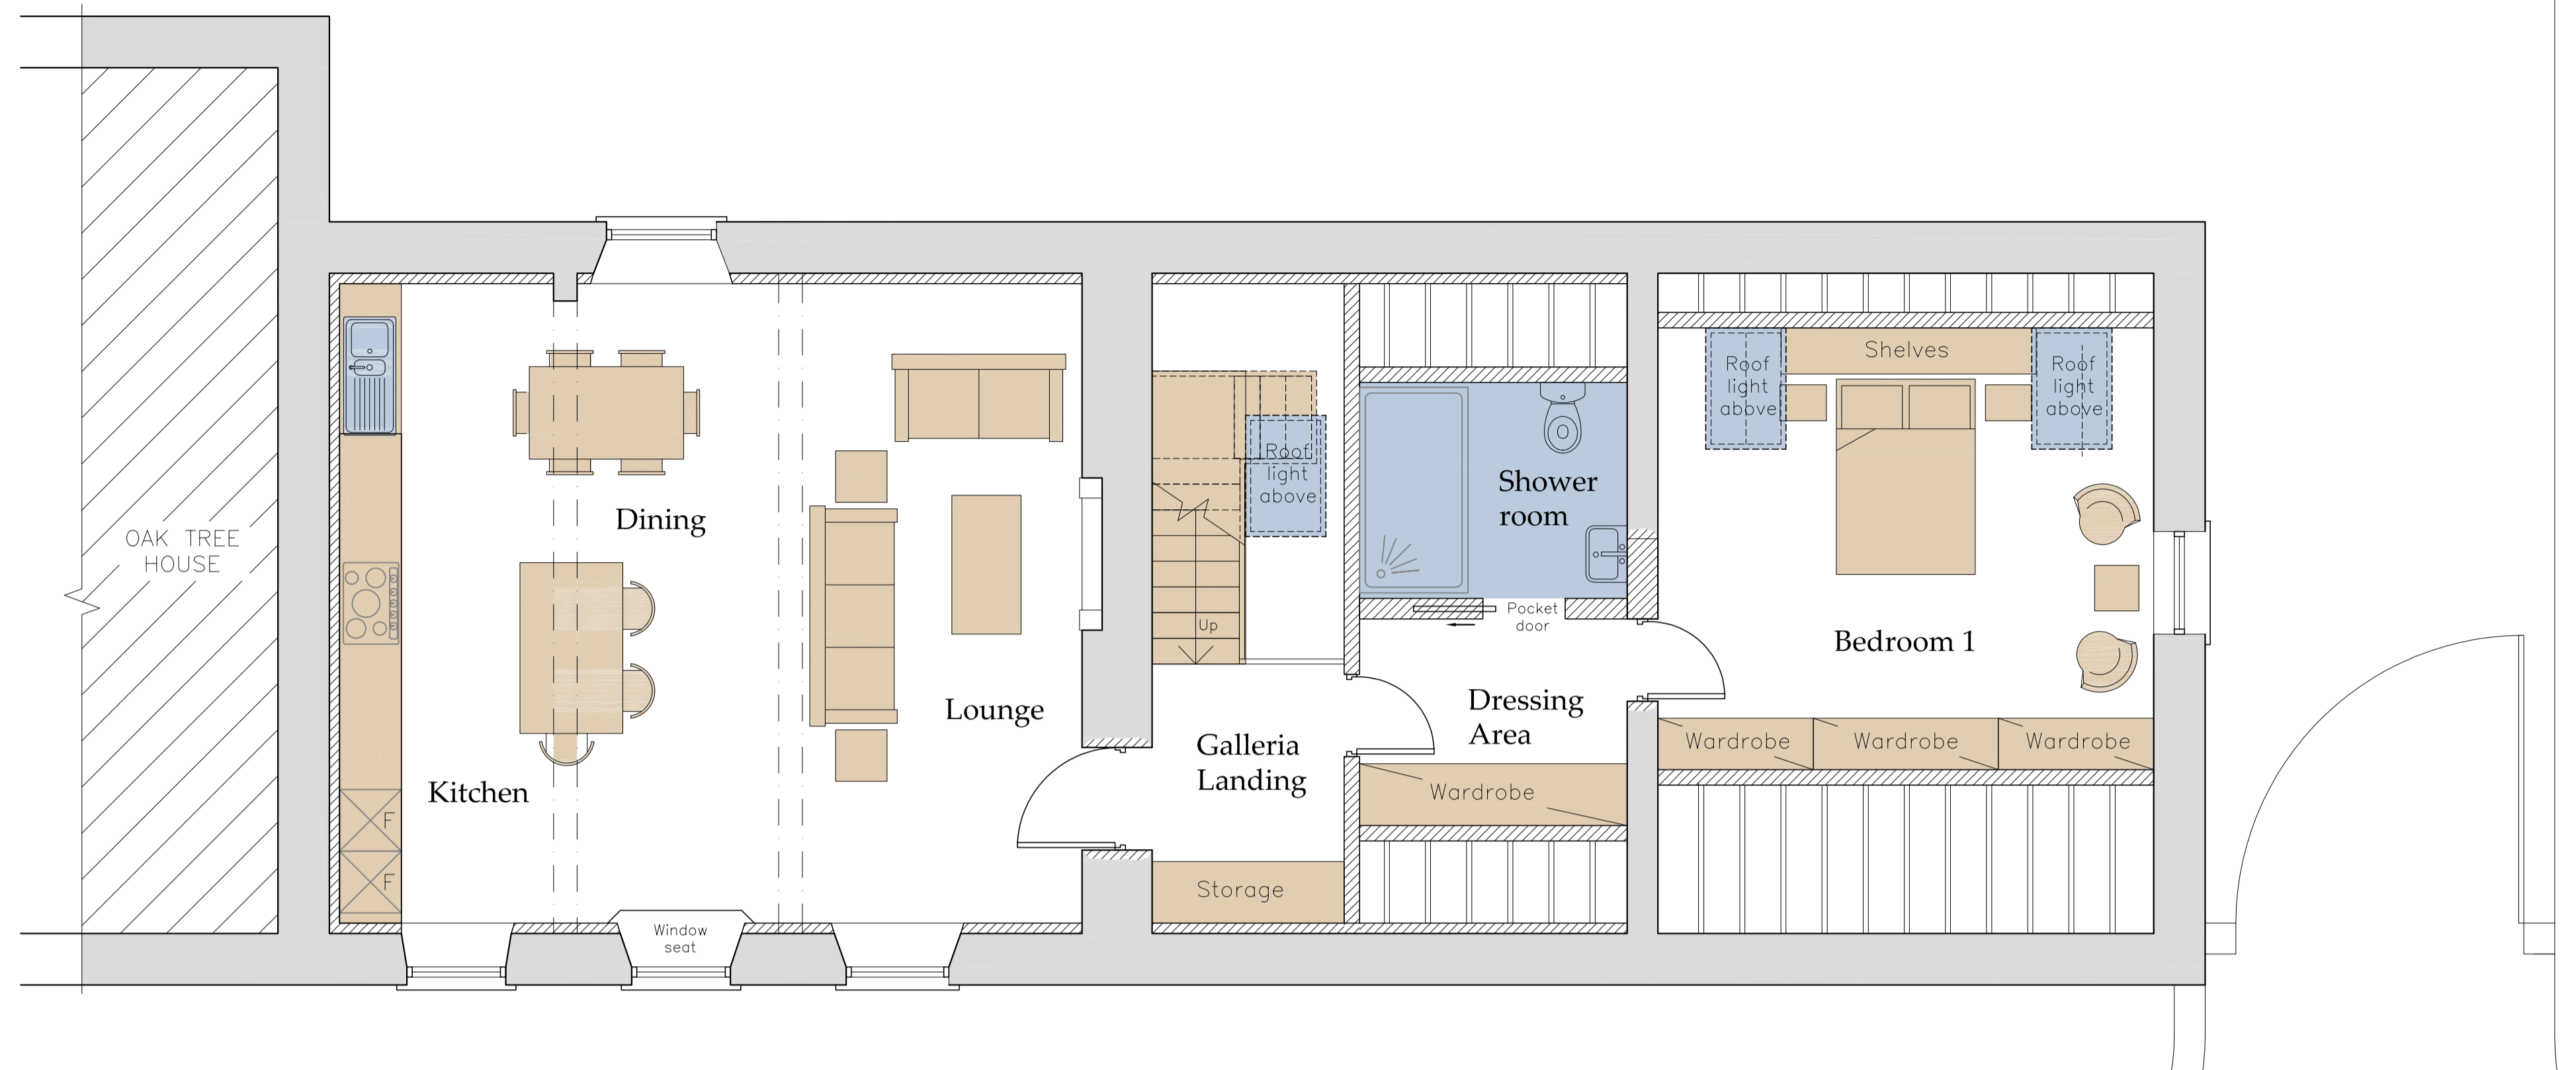


First Floor Plan
Scale 1:50

NYMNP
27/06/2022

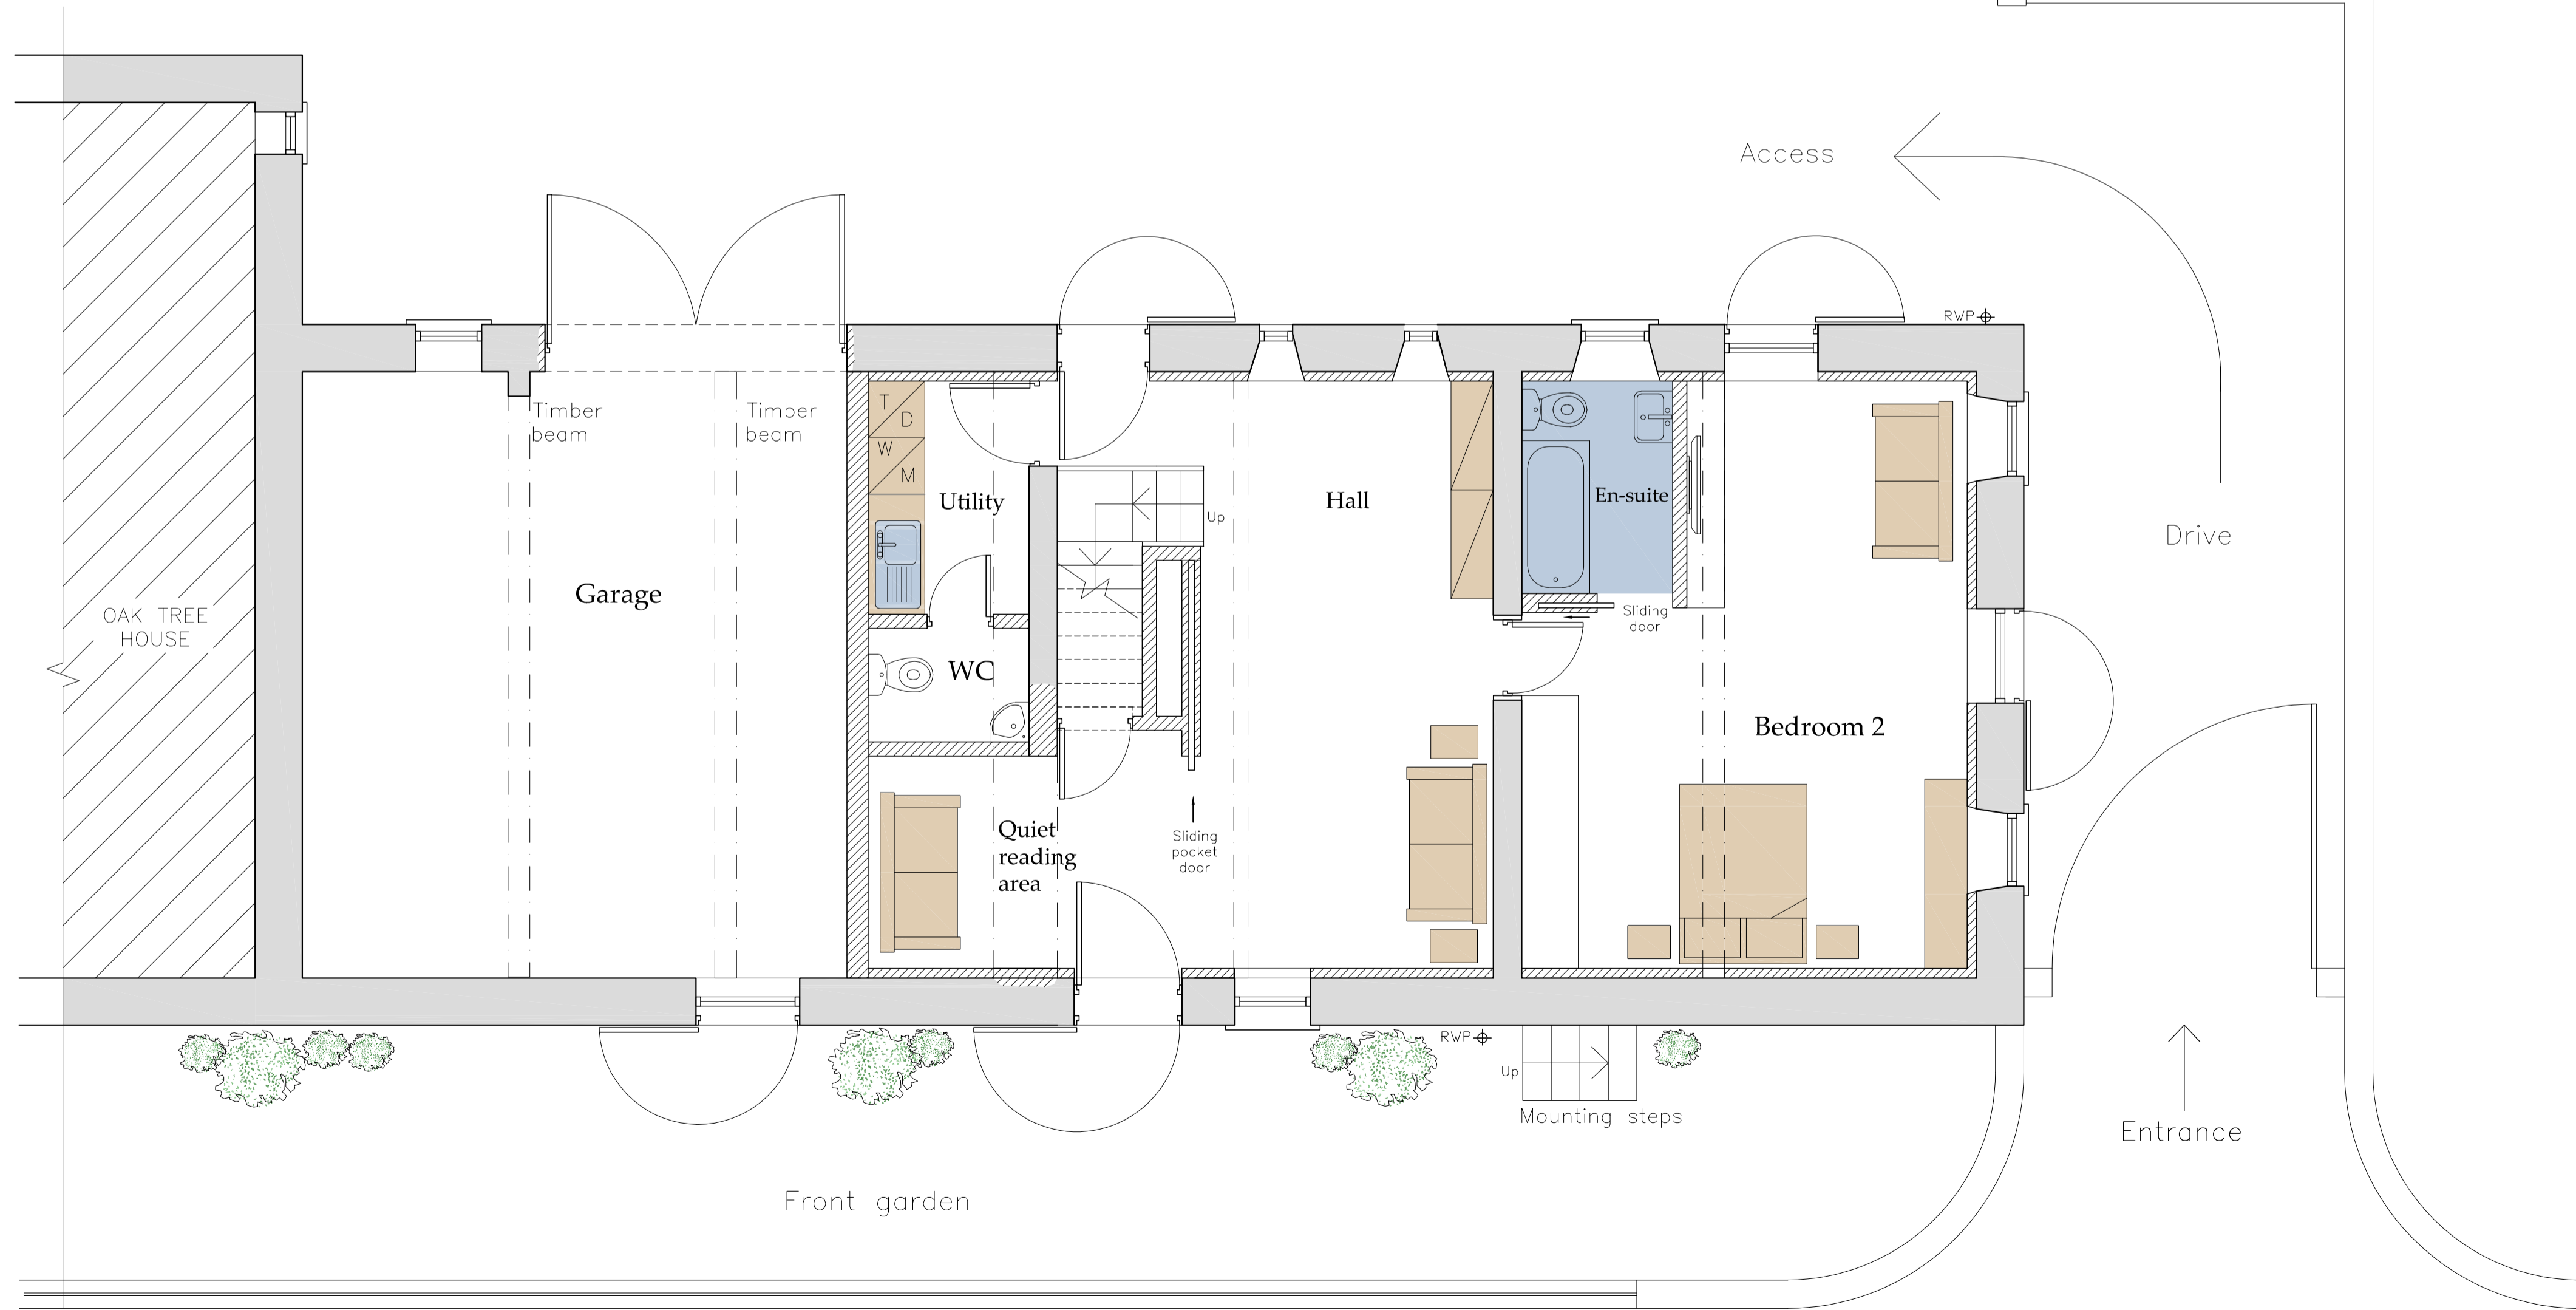

Ground Floor Plan
Scale 1:50

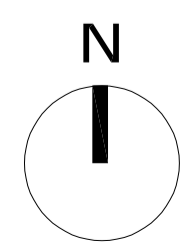

| | | | |
|-----|----------|----|-----------------|
| B | 21.06.22 | MK | Drawing revised |
| A | 21.06.22 | MK | First issue |
| REV | DATE | BY | AMENDMENT |


bhd partnership
 Architecture + Engineering
 Alry Hill Manor, Waterstead Lane,
 Whitby, N. Yorks. YO21 1QB.
 P: +441947 604871 F: +441947 600010
 E: general@bhdpartnership.com

CLIENT: Mr.S. and Mrs.J. Money
 PROJECT: Oak Tree House, Egton Bridge


Drawing: Proposed Ground Floor and First Floor Plan

| | |
|-----------------------------|-----------------------|
| DRAWING STATUS: Preliminary | |
| DRAWN: M.Kay | CHECKED: T.R.Harrison |
| SCALE @ SIZE: 1:50 @ A1 | DATE: 02.06.2022 |

DRAWING No: D12238-06 REV: B

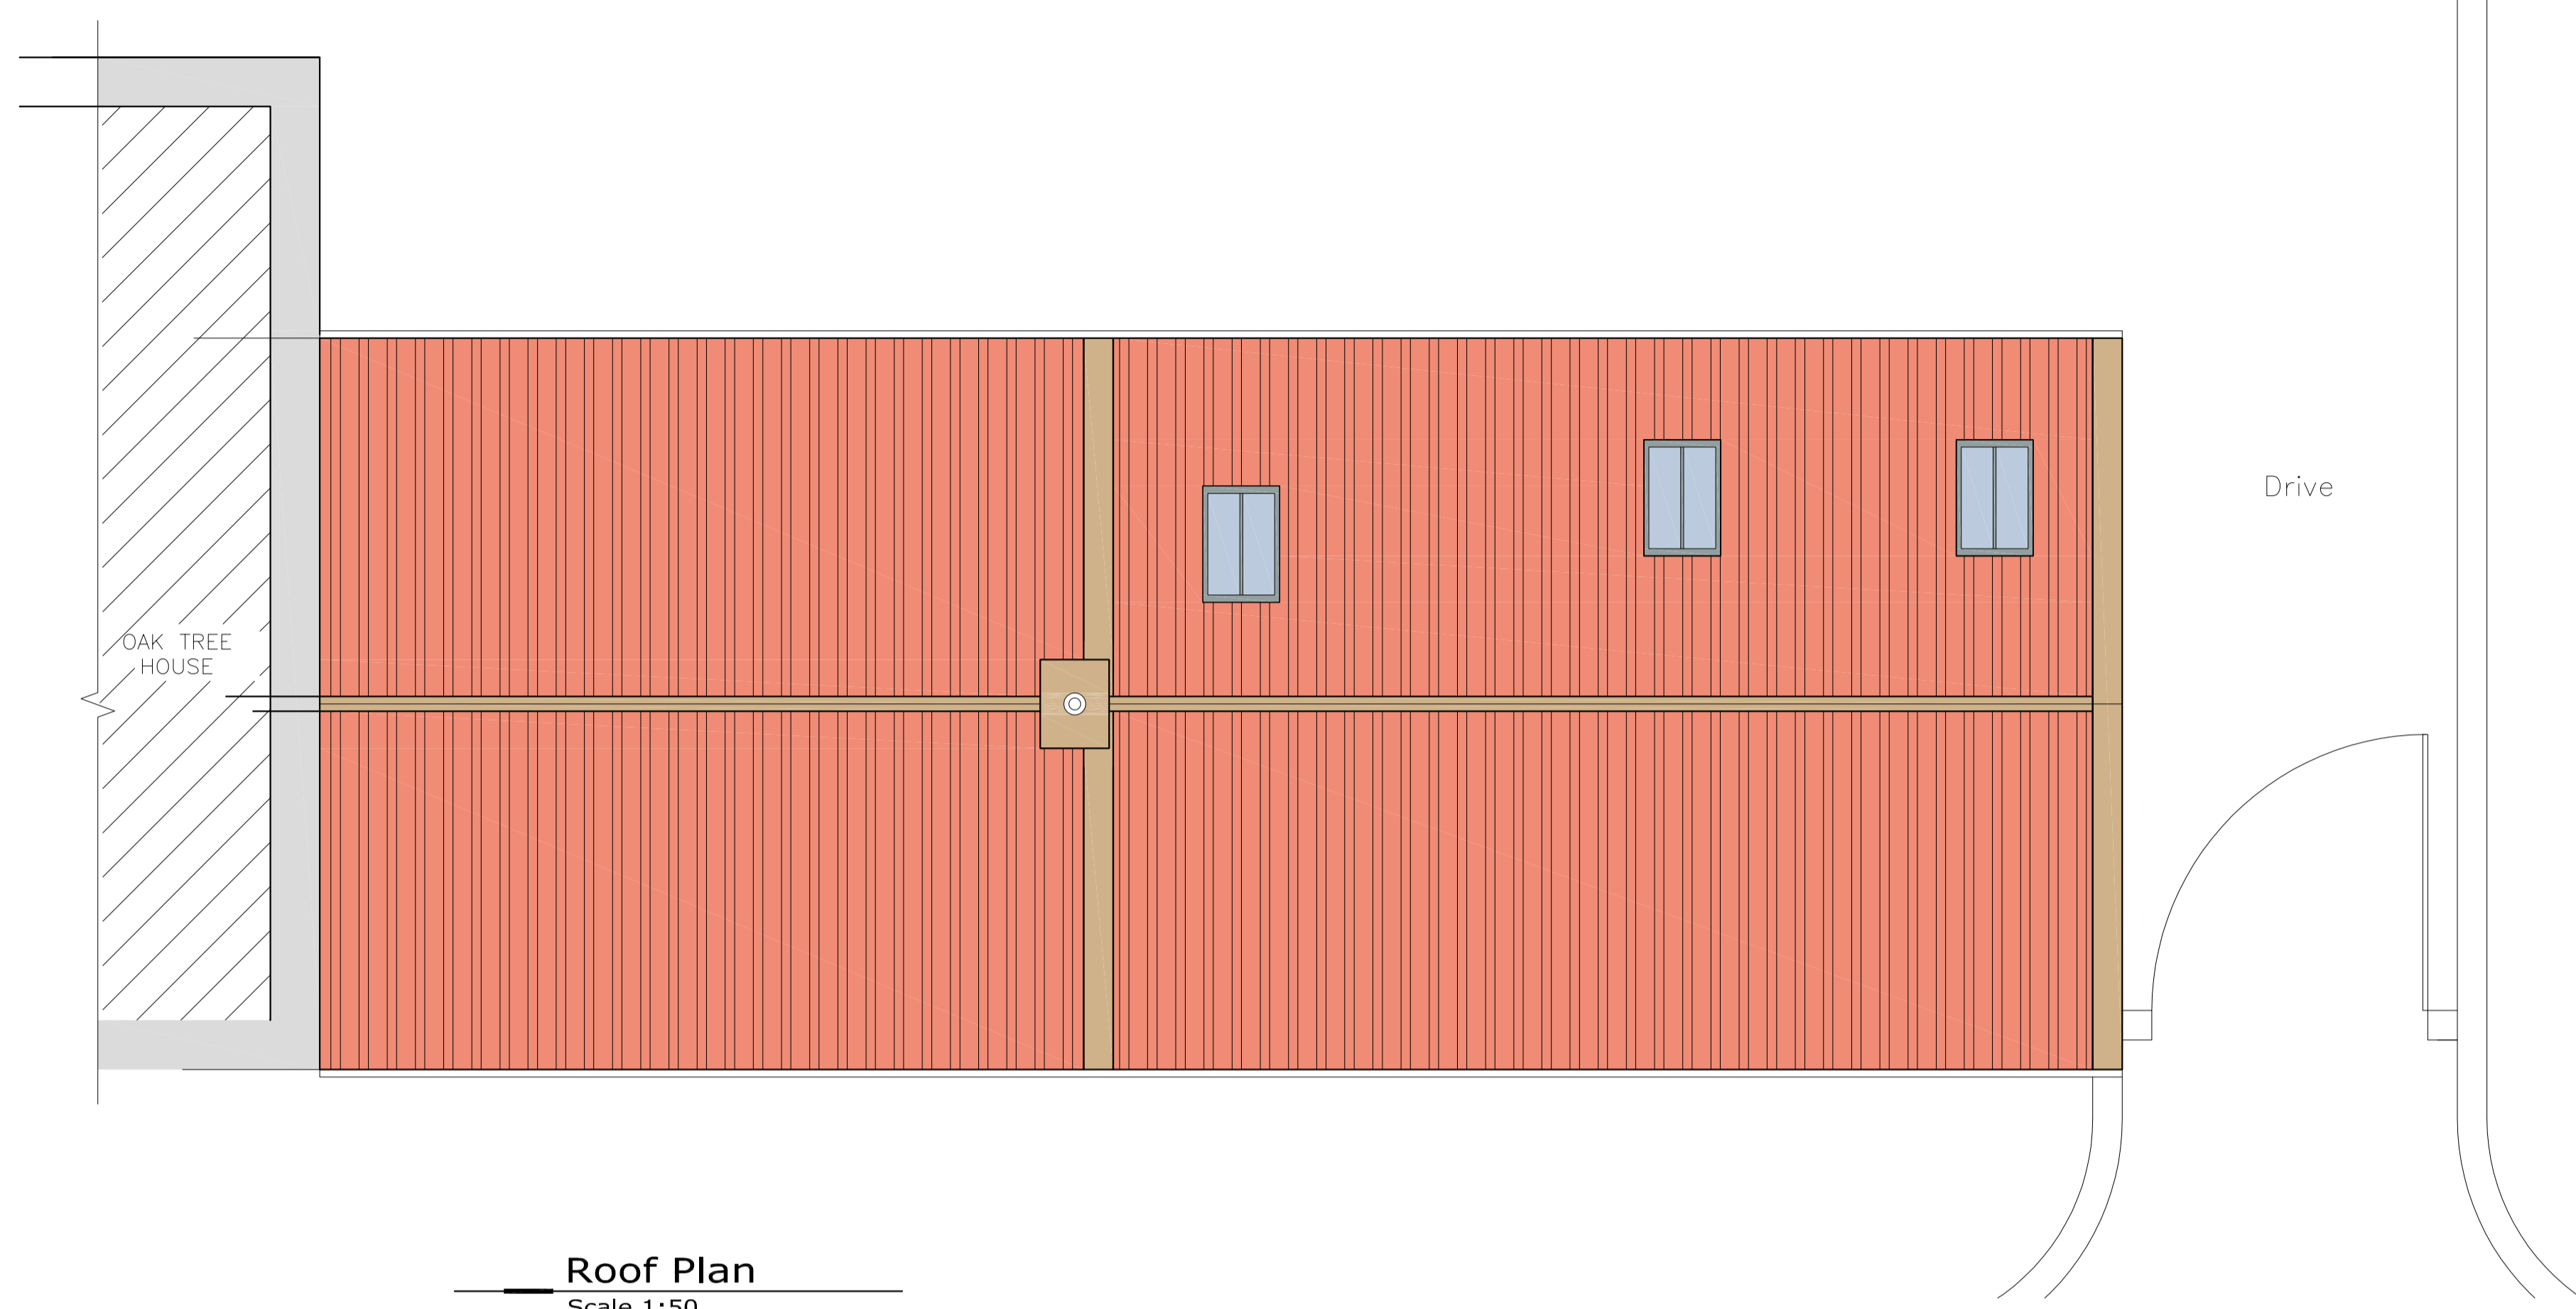

Roof Plan
Scale 1:50

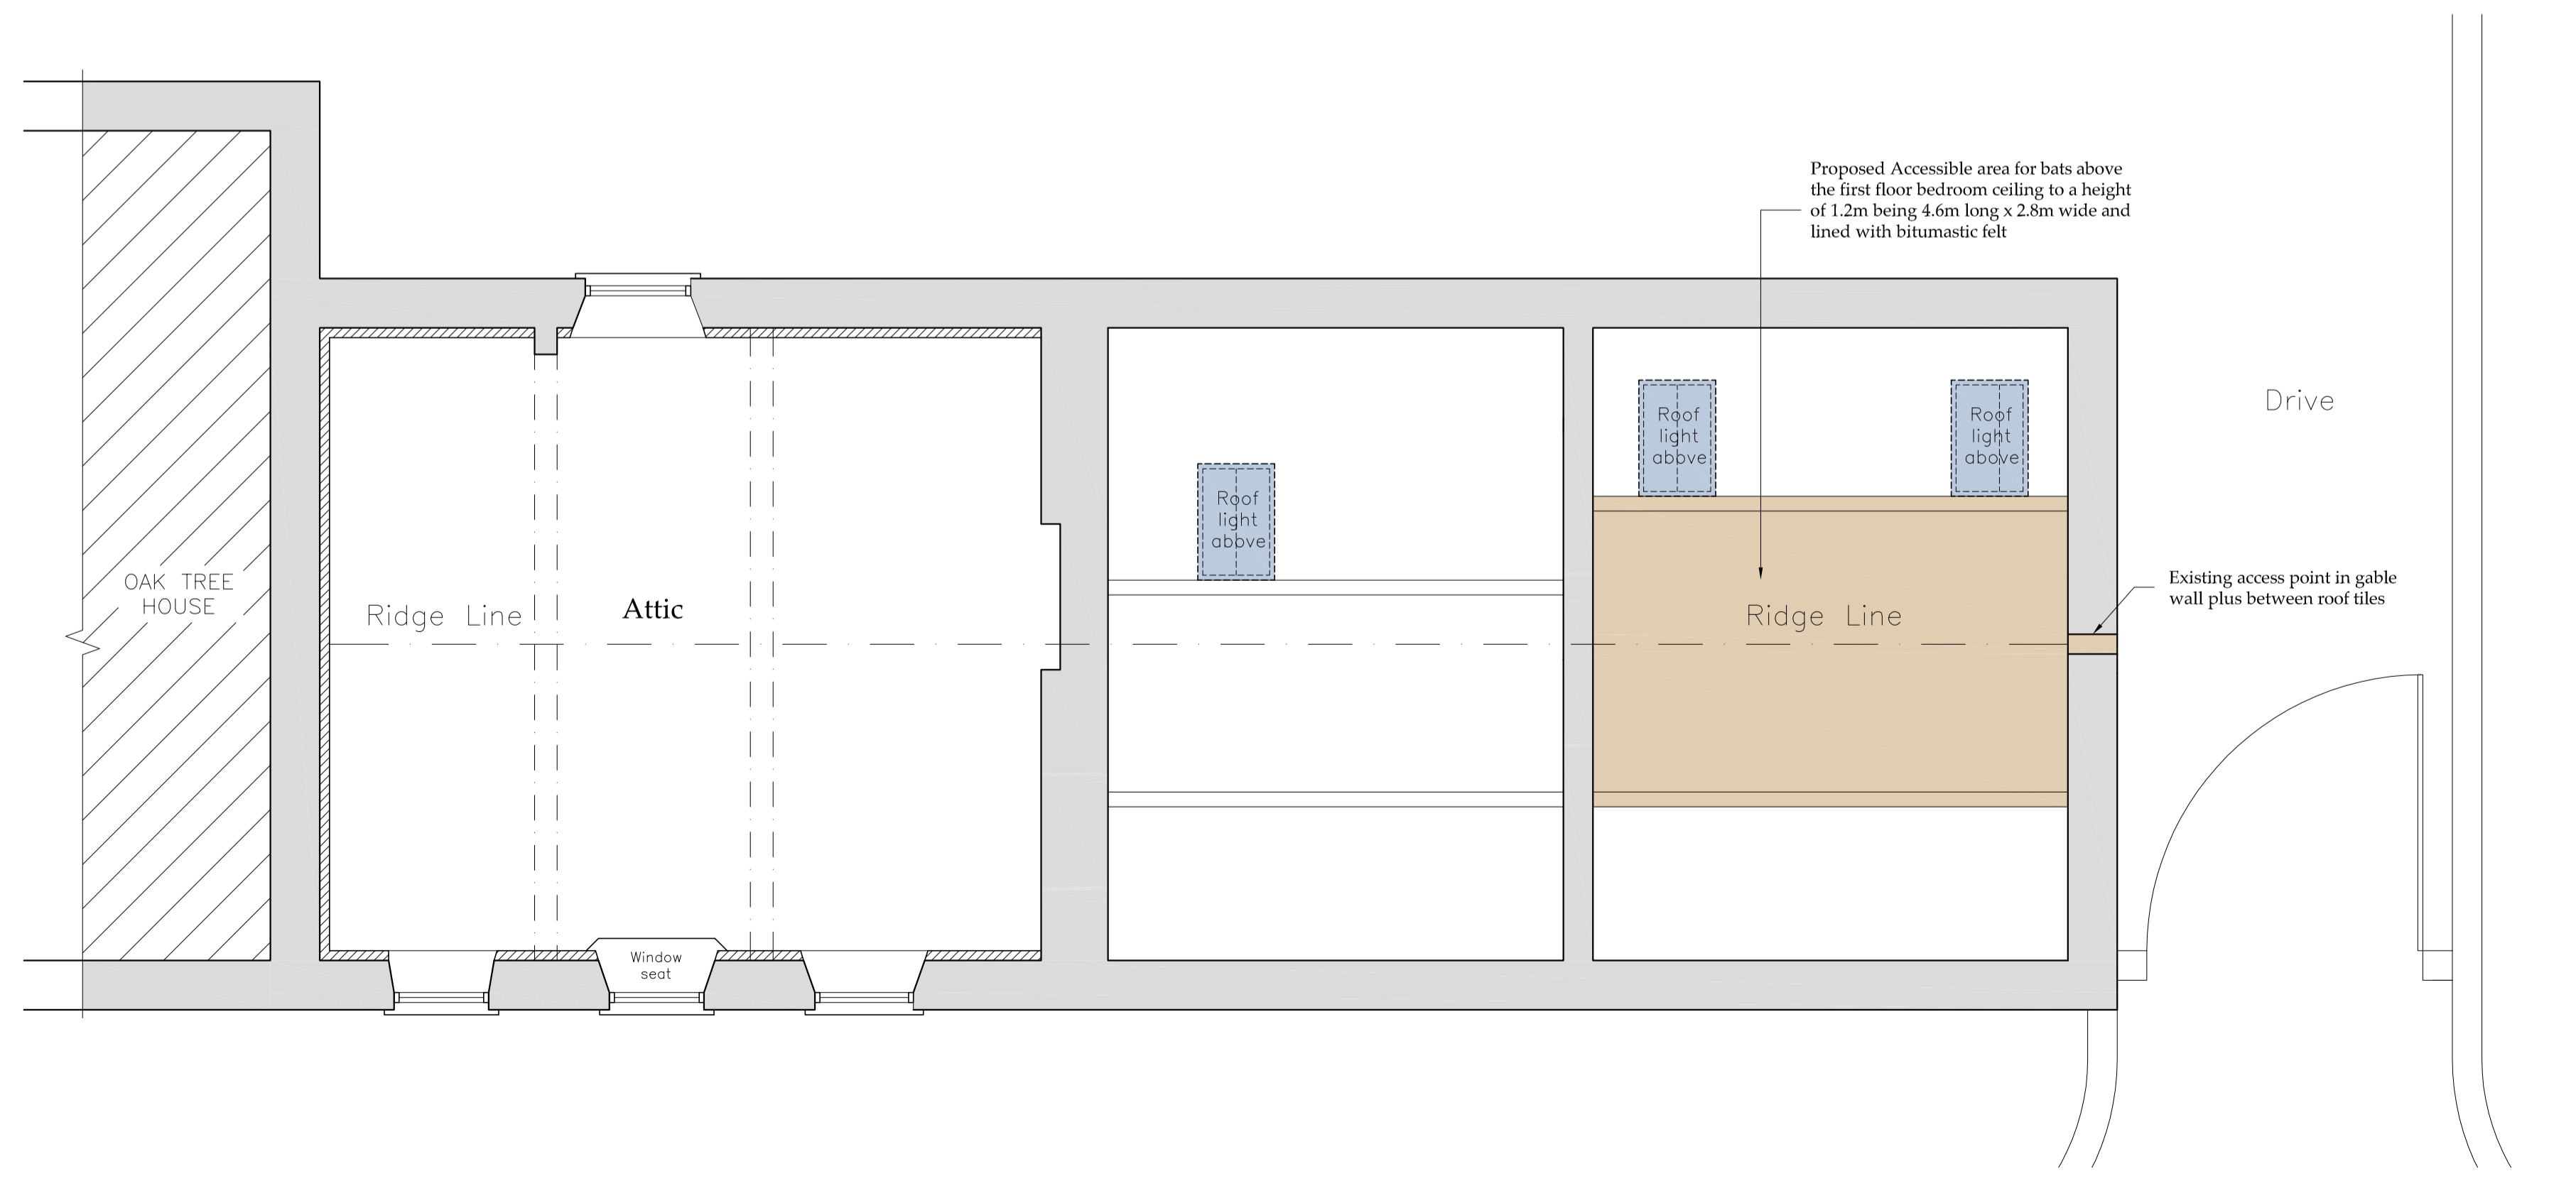

Bat Loft Plan
Scale 1:50

Do not scale from this drawing, only figured dimensions are to be taken from this drawing.
 The contractor must verify all dimensions on site before commencing any work or shop drawings.
 The contractor must report any discrepancies before commencing work. If this drawing exceeds the quantities taken in any way, the technician is to be informed before work is initiated.
 Work within the construction (design and management) regulations 2015 is not to start until a health & safety plan has been produced. This drawing is copyright and must not be reproduced without consent of BHD Partnership Ltd.
CDM Regulations
 Contractor must not start without 'Pre Construction Information' from Principle Designer. If unsure contact BHD.
 Contractor must agree the 'Principle Contractor' roll with the client prior to commencement of the works.
 Ensure if required under CDM2015 regulations that the project is notified to the HSE.

NYMNPA
27/06/2022

| REV | DATE | BY | AMENDMENT |
|-----|----------|----|------------------|
| B | 22.06.22 | MK | Proposal revised |
| A | 20.06.22 | MK | First issue |

bhd partnership
 Architecture + Engineering
 Airy Hill Manor, Waterstead Lane,
 Whitby, N. Yorks. YO21 1QB.
 P: +441947 604671 F: +441947 600010
 E: general@bhdpartnership.com

CLIENT: Mr.S. and Mrs.J. Money

PROJECT: Oak Tree House, Egton Bridge

DRAWING: Proposed Bat Loft Plan and Roof Plan



DRAWING STATUS: Preliminary

DRAWN: M.Kay CHECKED: T.R.Harrison


SCALE @ SIZE: 1:50 @ A1 DATE: 02.06.2022

DRAWING NO: D12238-07 REV: B


Proposed Accessible area for bats being 4.6m long x 2.8m wide above the bedroom ceiling and lined with bitumastic felt

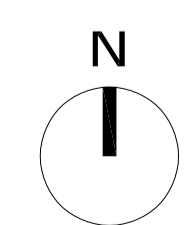 

Do not scale from this drawing, only figured dimensions are to be taken from this drawing.
 The contractor must verify all dimensions on site before commencing any work or shop drawings.
 The contractor must report any discrepancies before commencing work. If this drawing exceeds the quantities taken in any way, the technician is to be informed before work is initiated.
 Work within the construction (design and management) regulations 2015 is not to start until a health & safety plan has been produced. This drawing is copyright and must not be reproduced without consent of BHD Partnership Ltd.
CDM Regulations
 Contractor must not start without 'Pre Construction Information' from Principle Designer. If unsure contact BHD.
 Contractor must agree the 'Principle Contractor' roll with the client prior to commencement of the works.
 Ensure if required under CDM2015 regulations that the project is notified to the HSE.

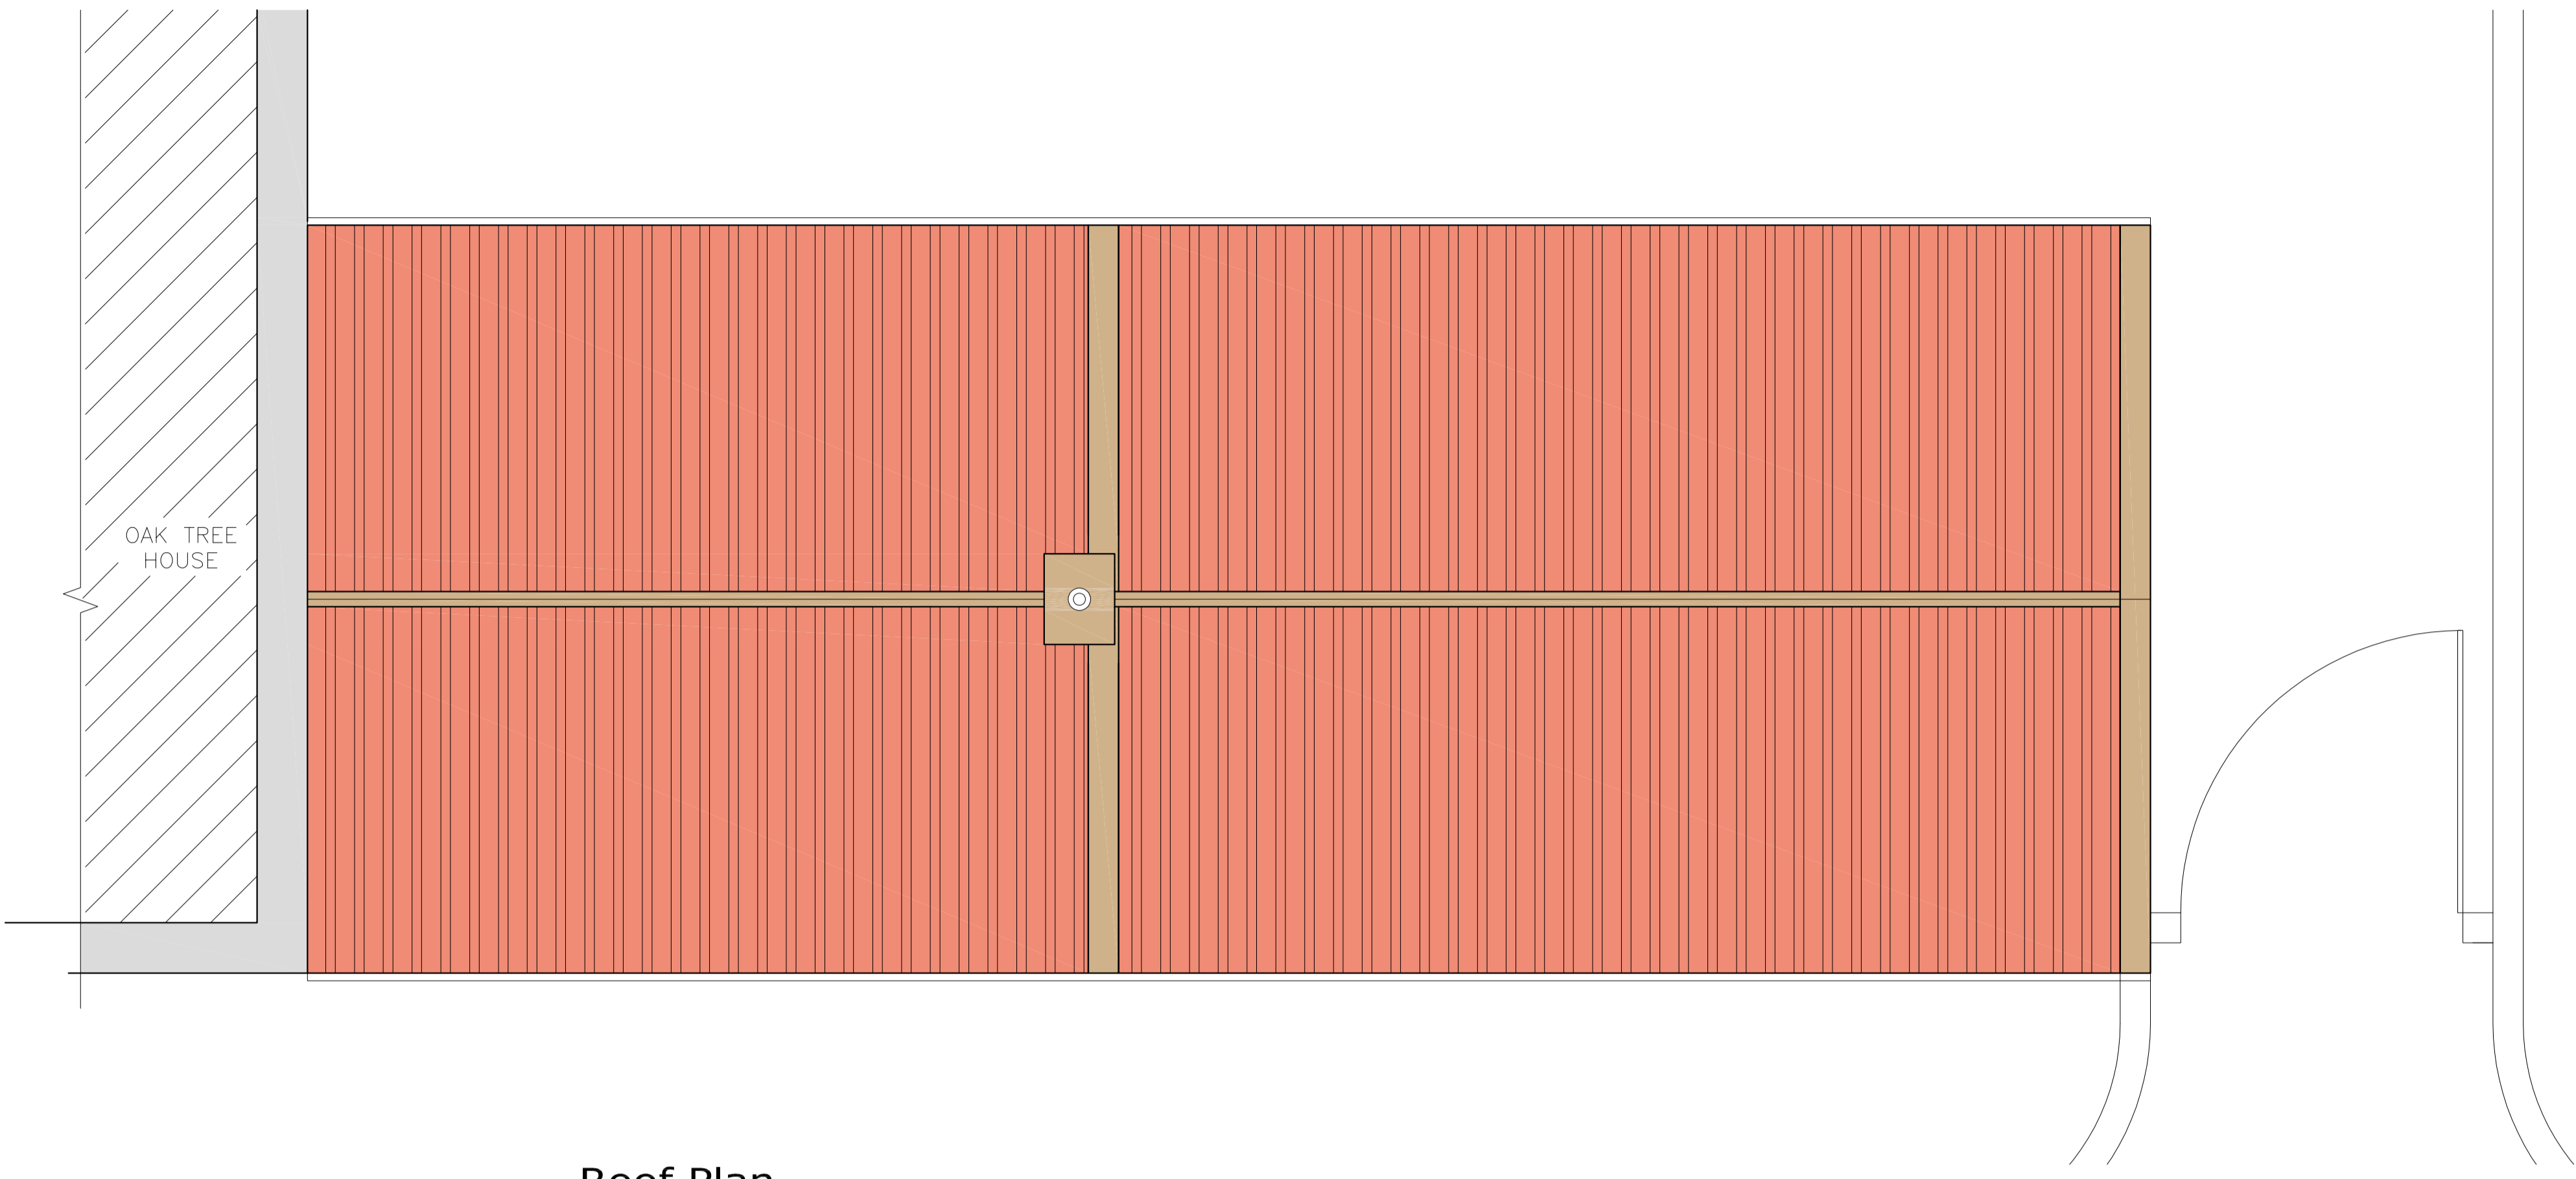

Roof Plan
Scale 1:50

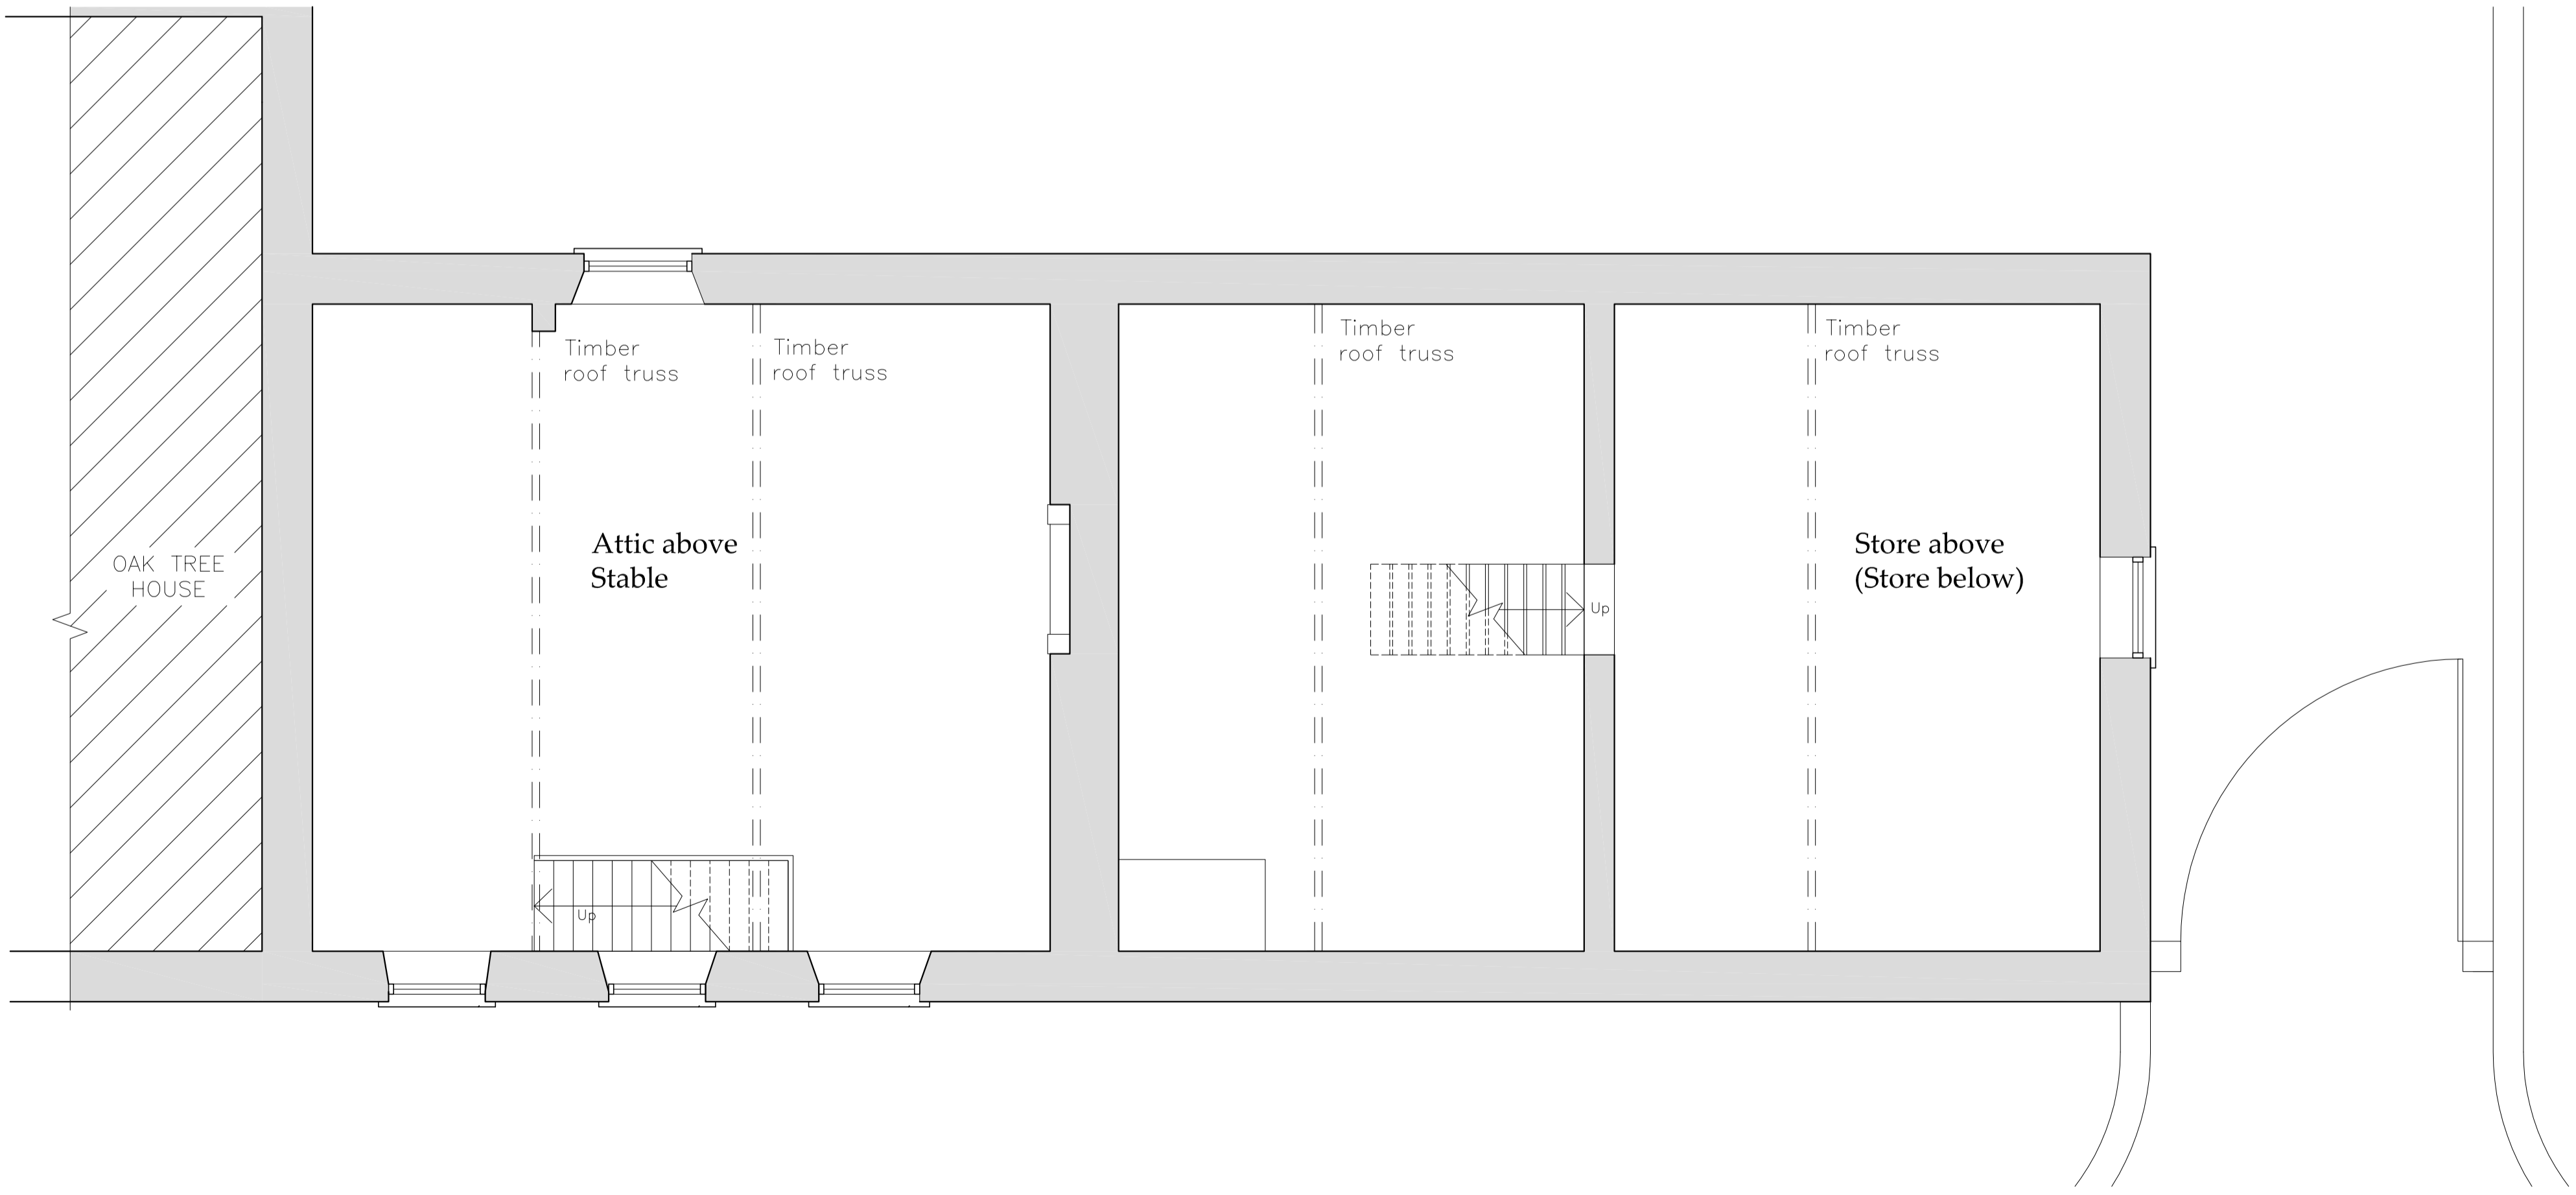

First Floor Plan / Attic
Scale 1:50

NYMNPA
27/06/2022

| REV | DATE | BY | AMENDMENT |
|-----|------|----|-----------|
| | | | |

bhd partnership
 Architecture + Engineering
 Alry Hill Manor, Waterstead Lane,
 Whitby, N. Yorks. YO21 1QB.
 P: +441947 604871 F: +441947 600010
 E: general@bhdpartnership.com

CLIENT: Mr.S. and Mrs.J. Money

PROJECT: Oak Tree House,
Egton Bridge


Drawing: Existing
First Floor Plan and Roof Plan

DRAWING STATUS: Preliminary

DRAWN: M.Kay CHECKED: T.R.Harrison

SCALE @ SIZE: 1:50 @ A1 DATE: 02.06.2022


DRAWING No: D12238-04 REV: A

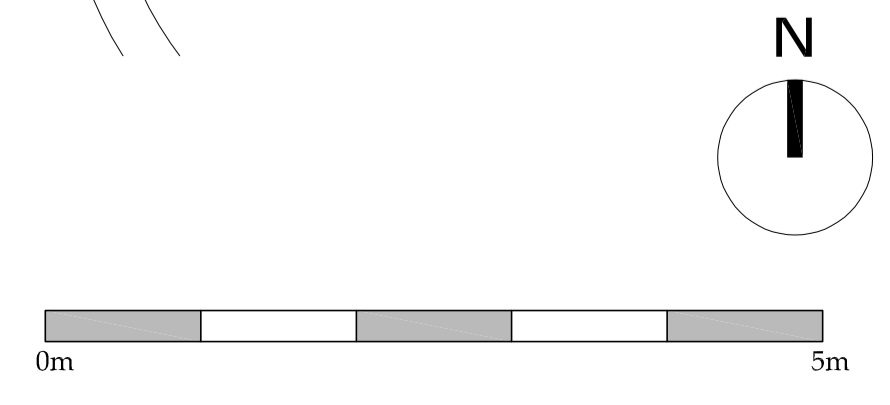


NYMNP

27/06/2022


Do not scale from this drawing, only figured dimensions are to be taken from this drawing.
 The contractor must verify all dimensions on site before commencing any work or shop drawings.
 The contractor must report any discrepancies before commencing work. If this drawing exceeds the quantities taken in any way, the technician is to be informed before work is initiated.
 Work within the construction (design and management) regulations 2015 is not to start until a health & safety plan has been produced. This drawing is copyright and must not be reproduced without consent of BHD Partnership Ltd.
CDM Regulations
 Contractor must not start without 'Pre Construction Information' from Principle Designer. If unsure contact BHD.
 Contractor must agree the 'Principle Contractor' roll with the client prior to commencement of the works.
 Ensure if required under CDM2015 regulations that the project is notified to the HSE.

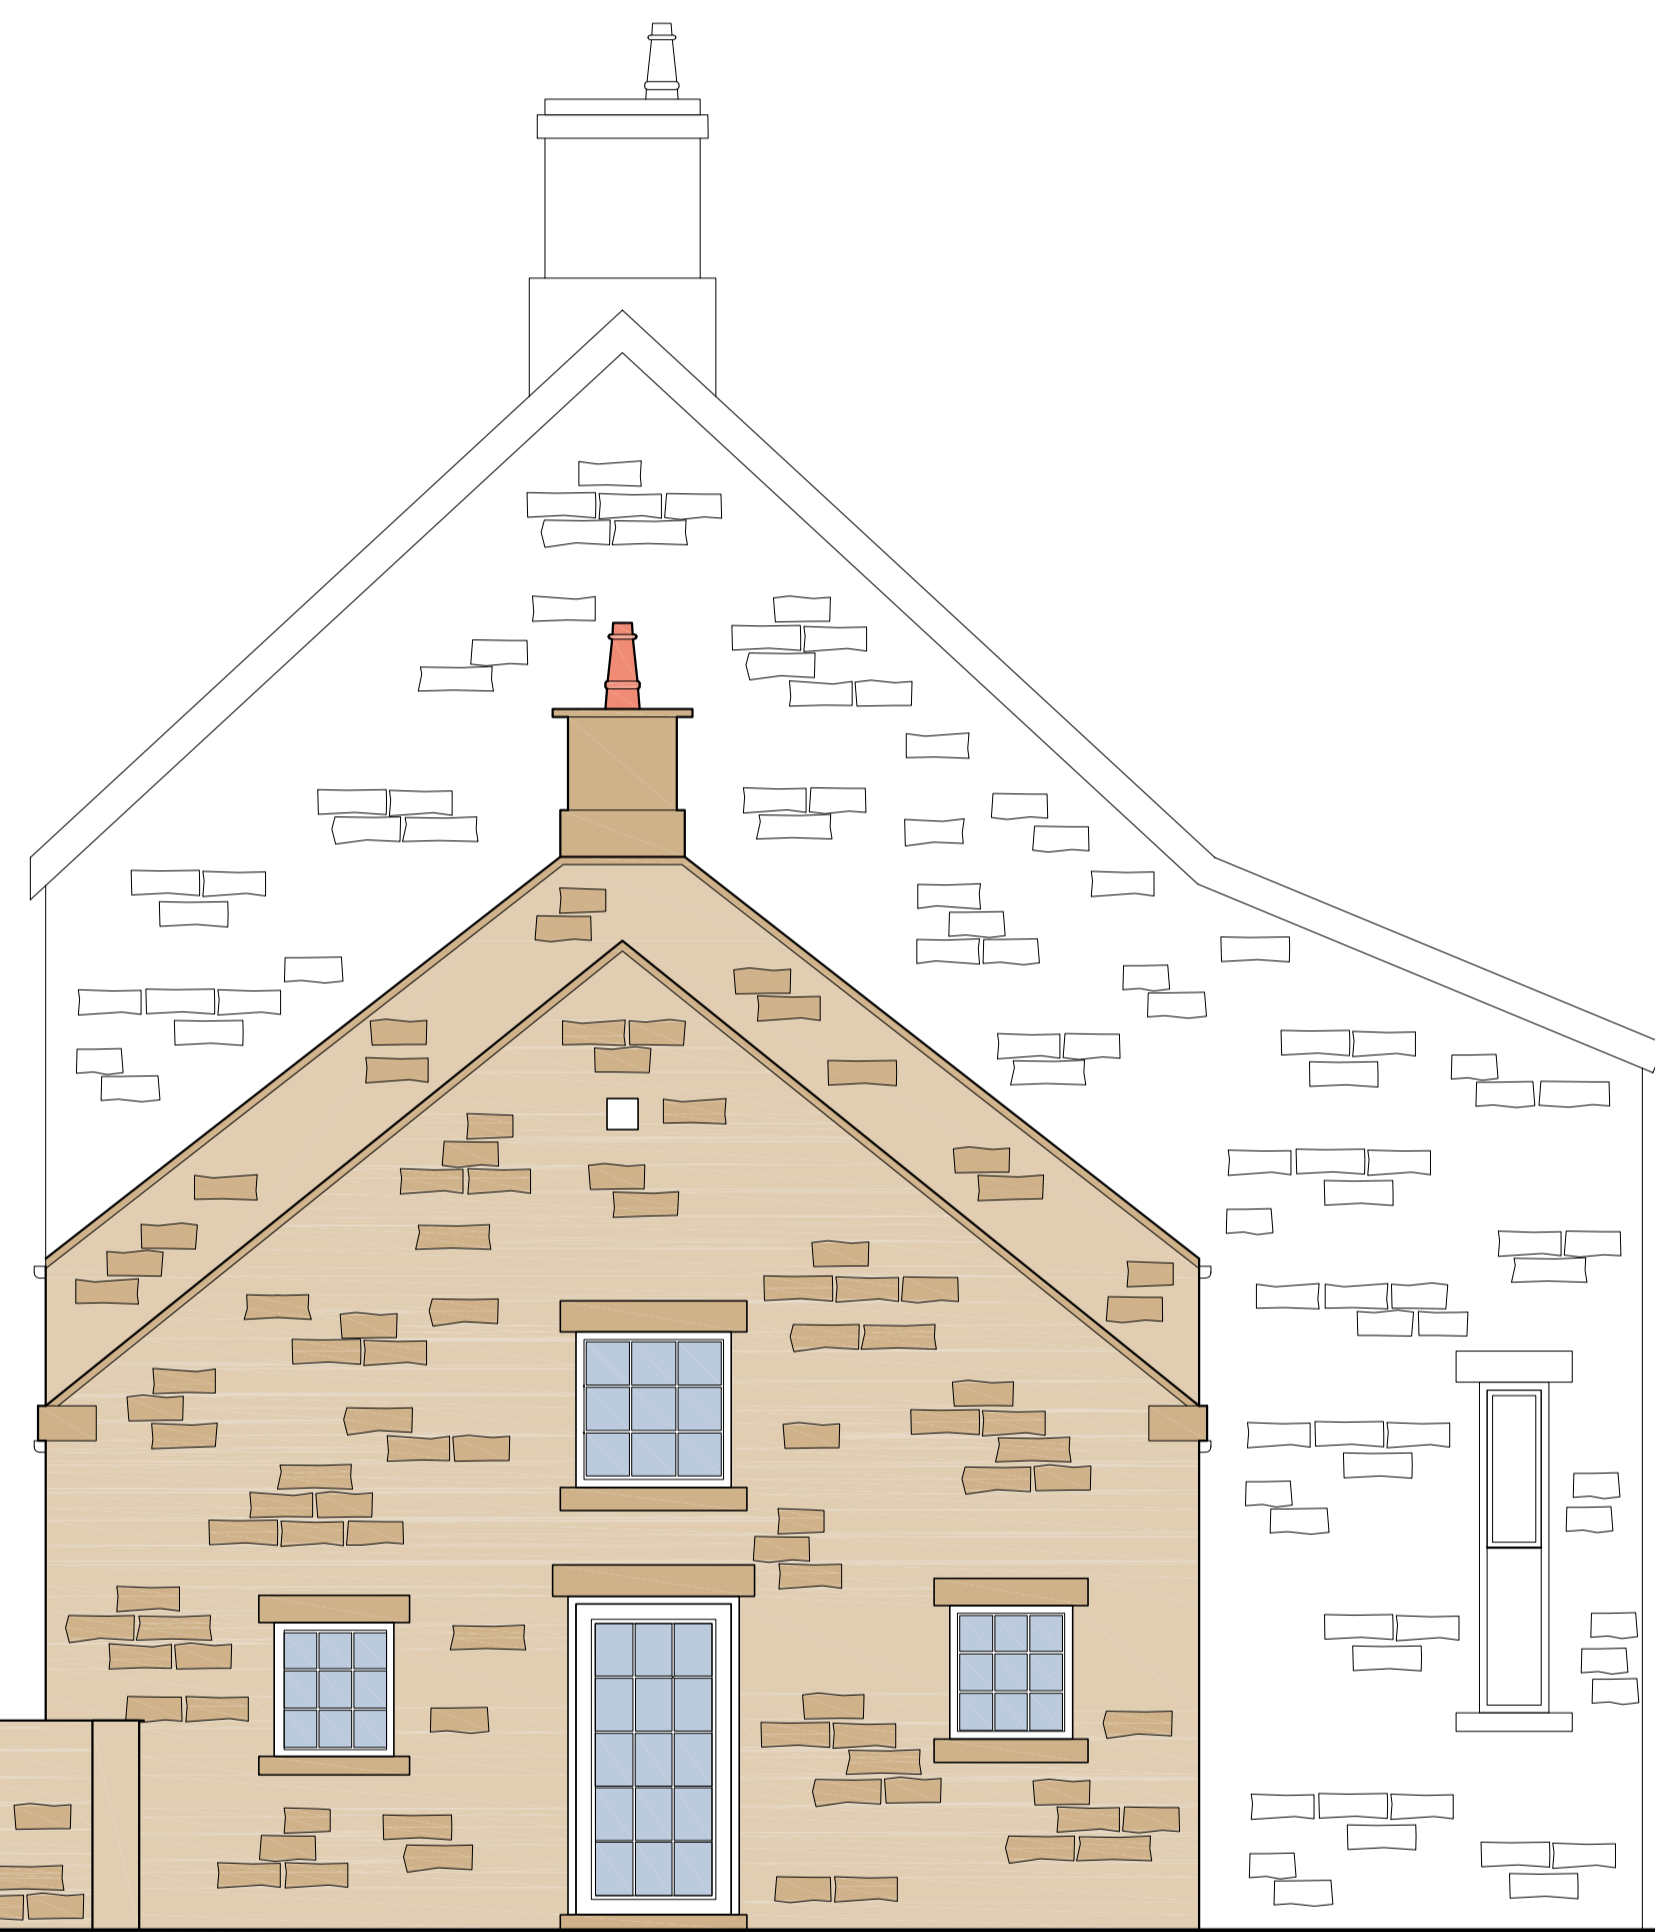


Side Elevation East
Scale 1:50

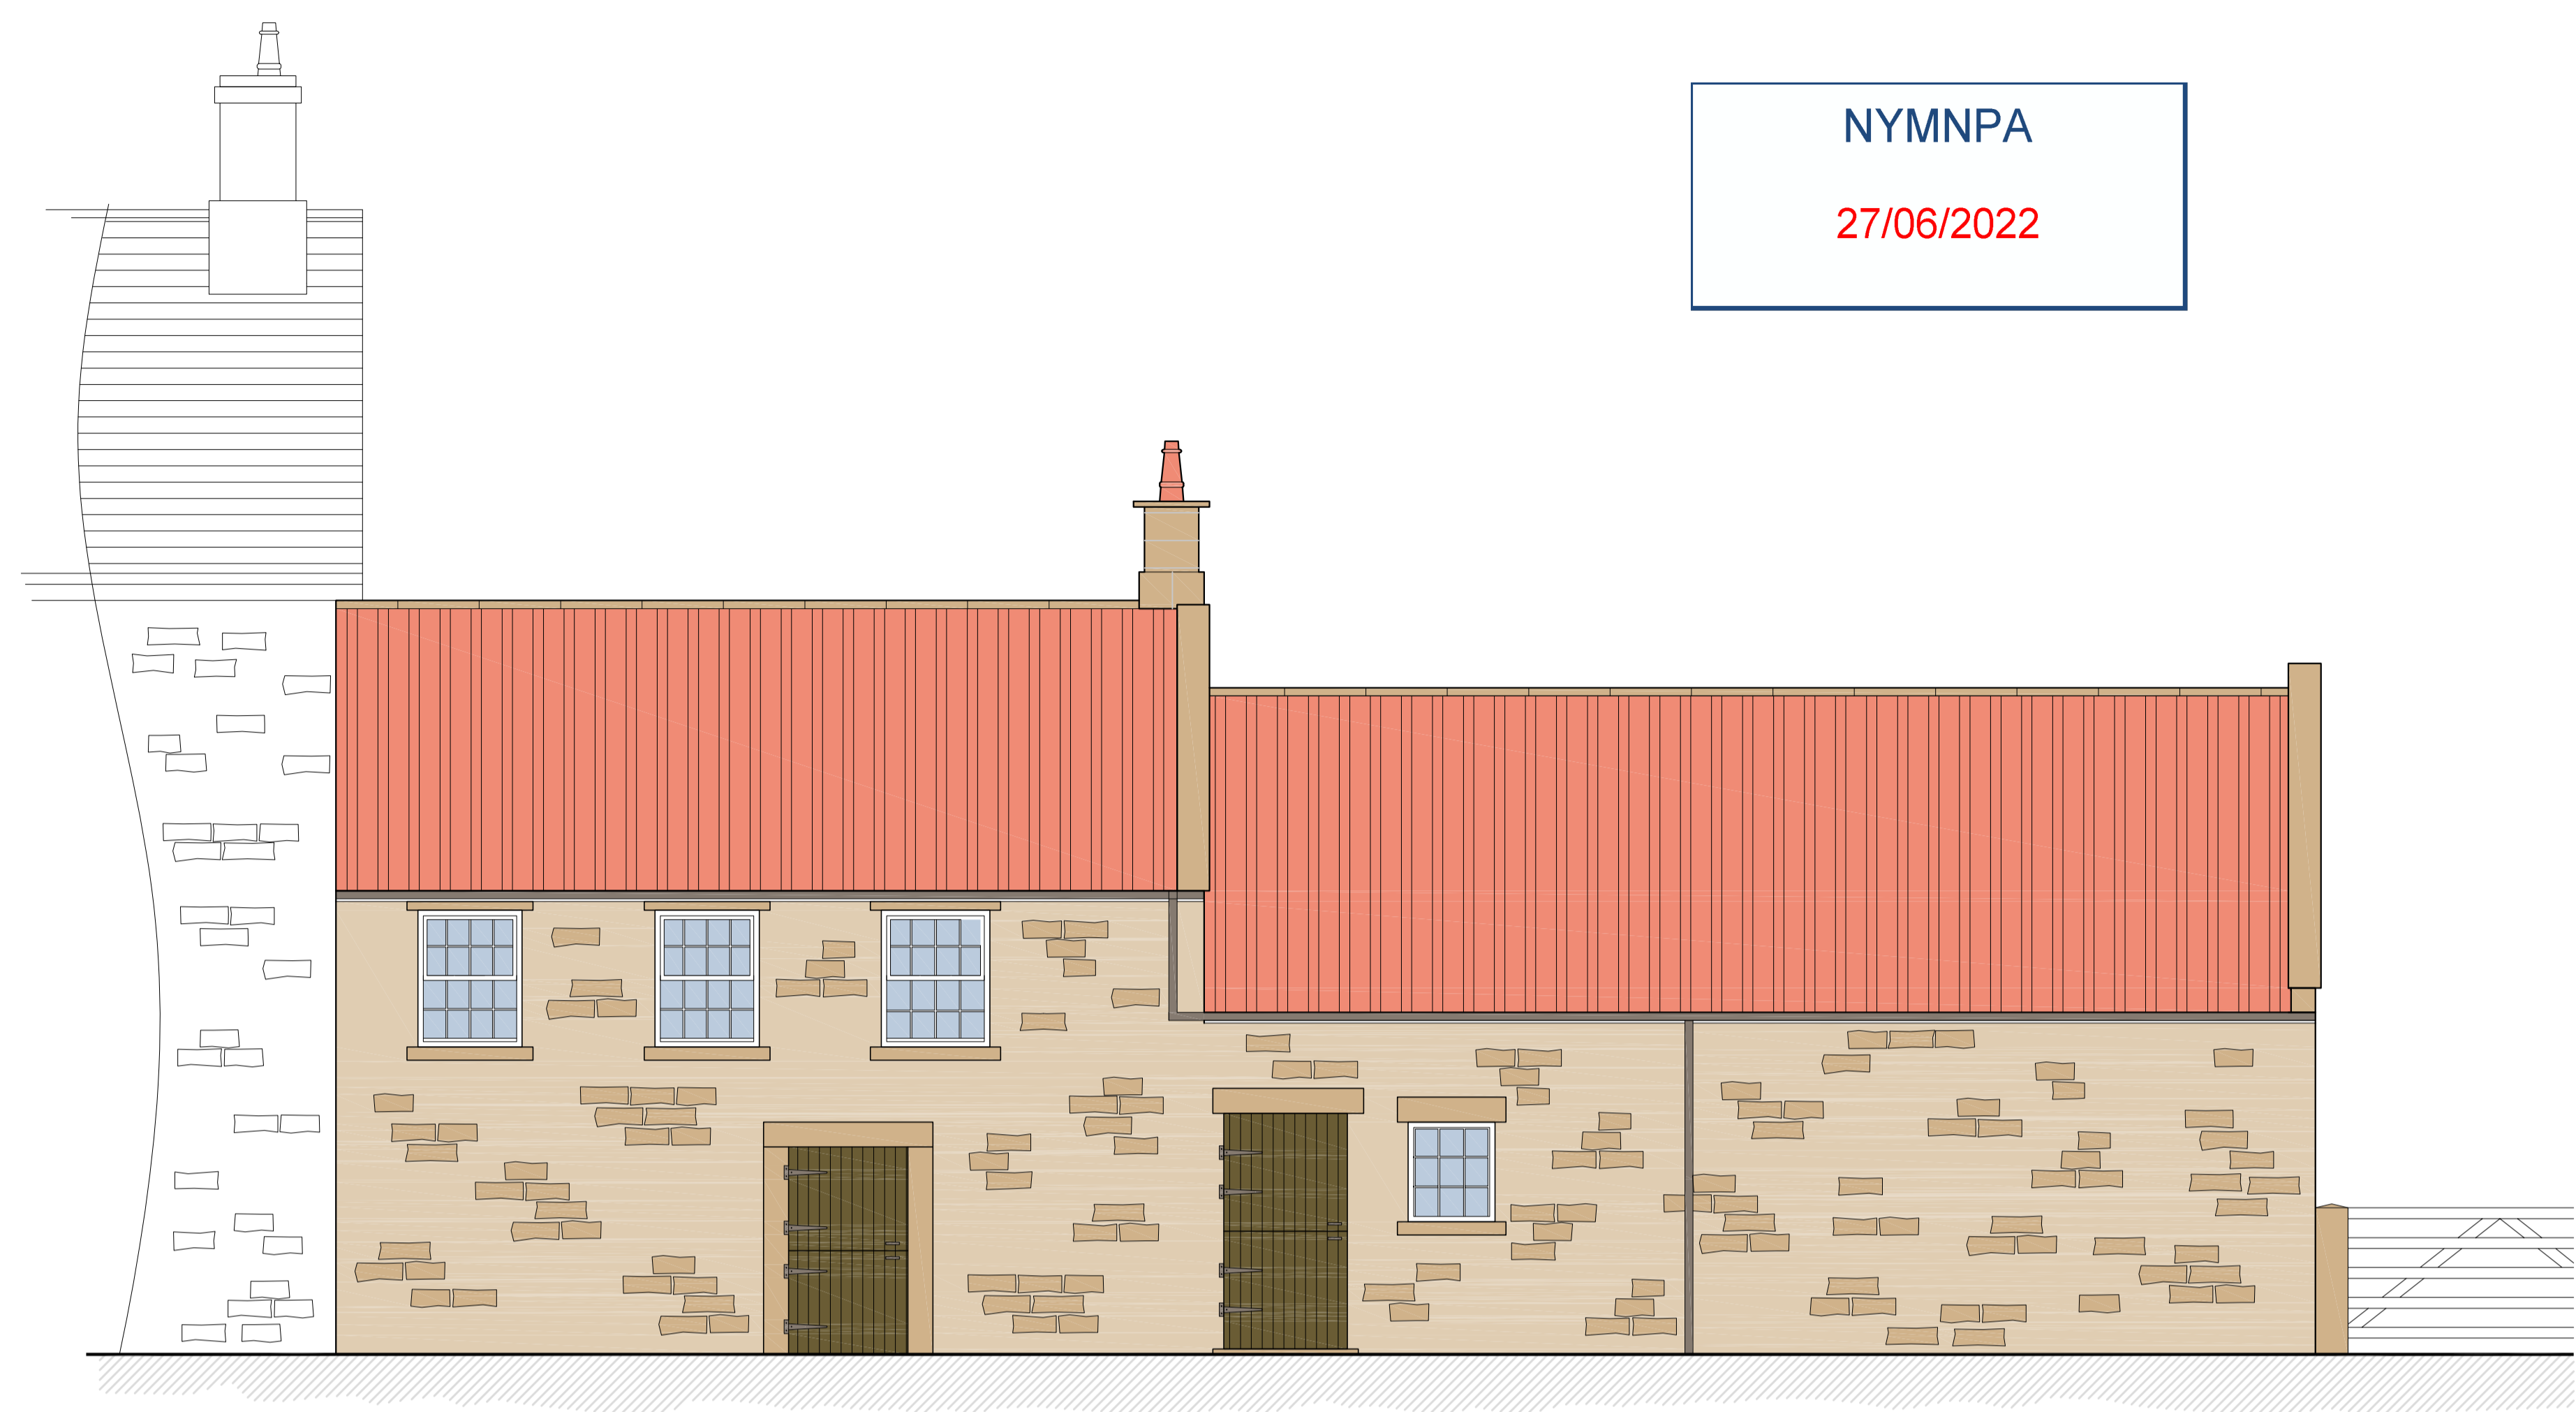

Front Elevation South
Scale 1:50

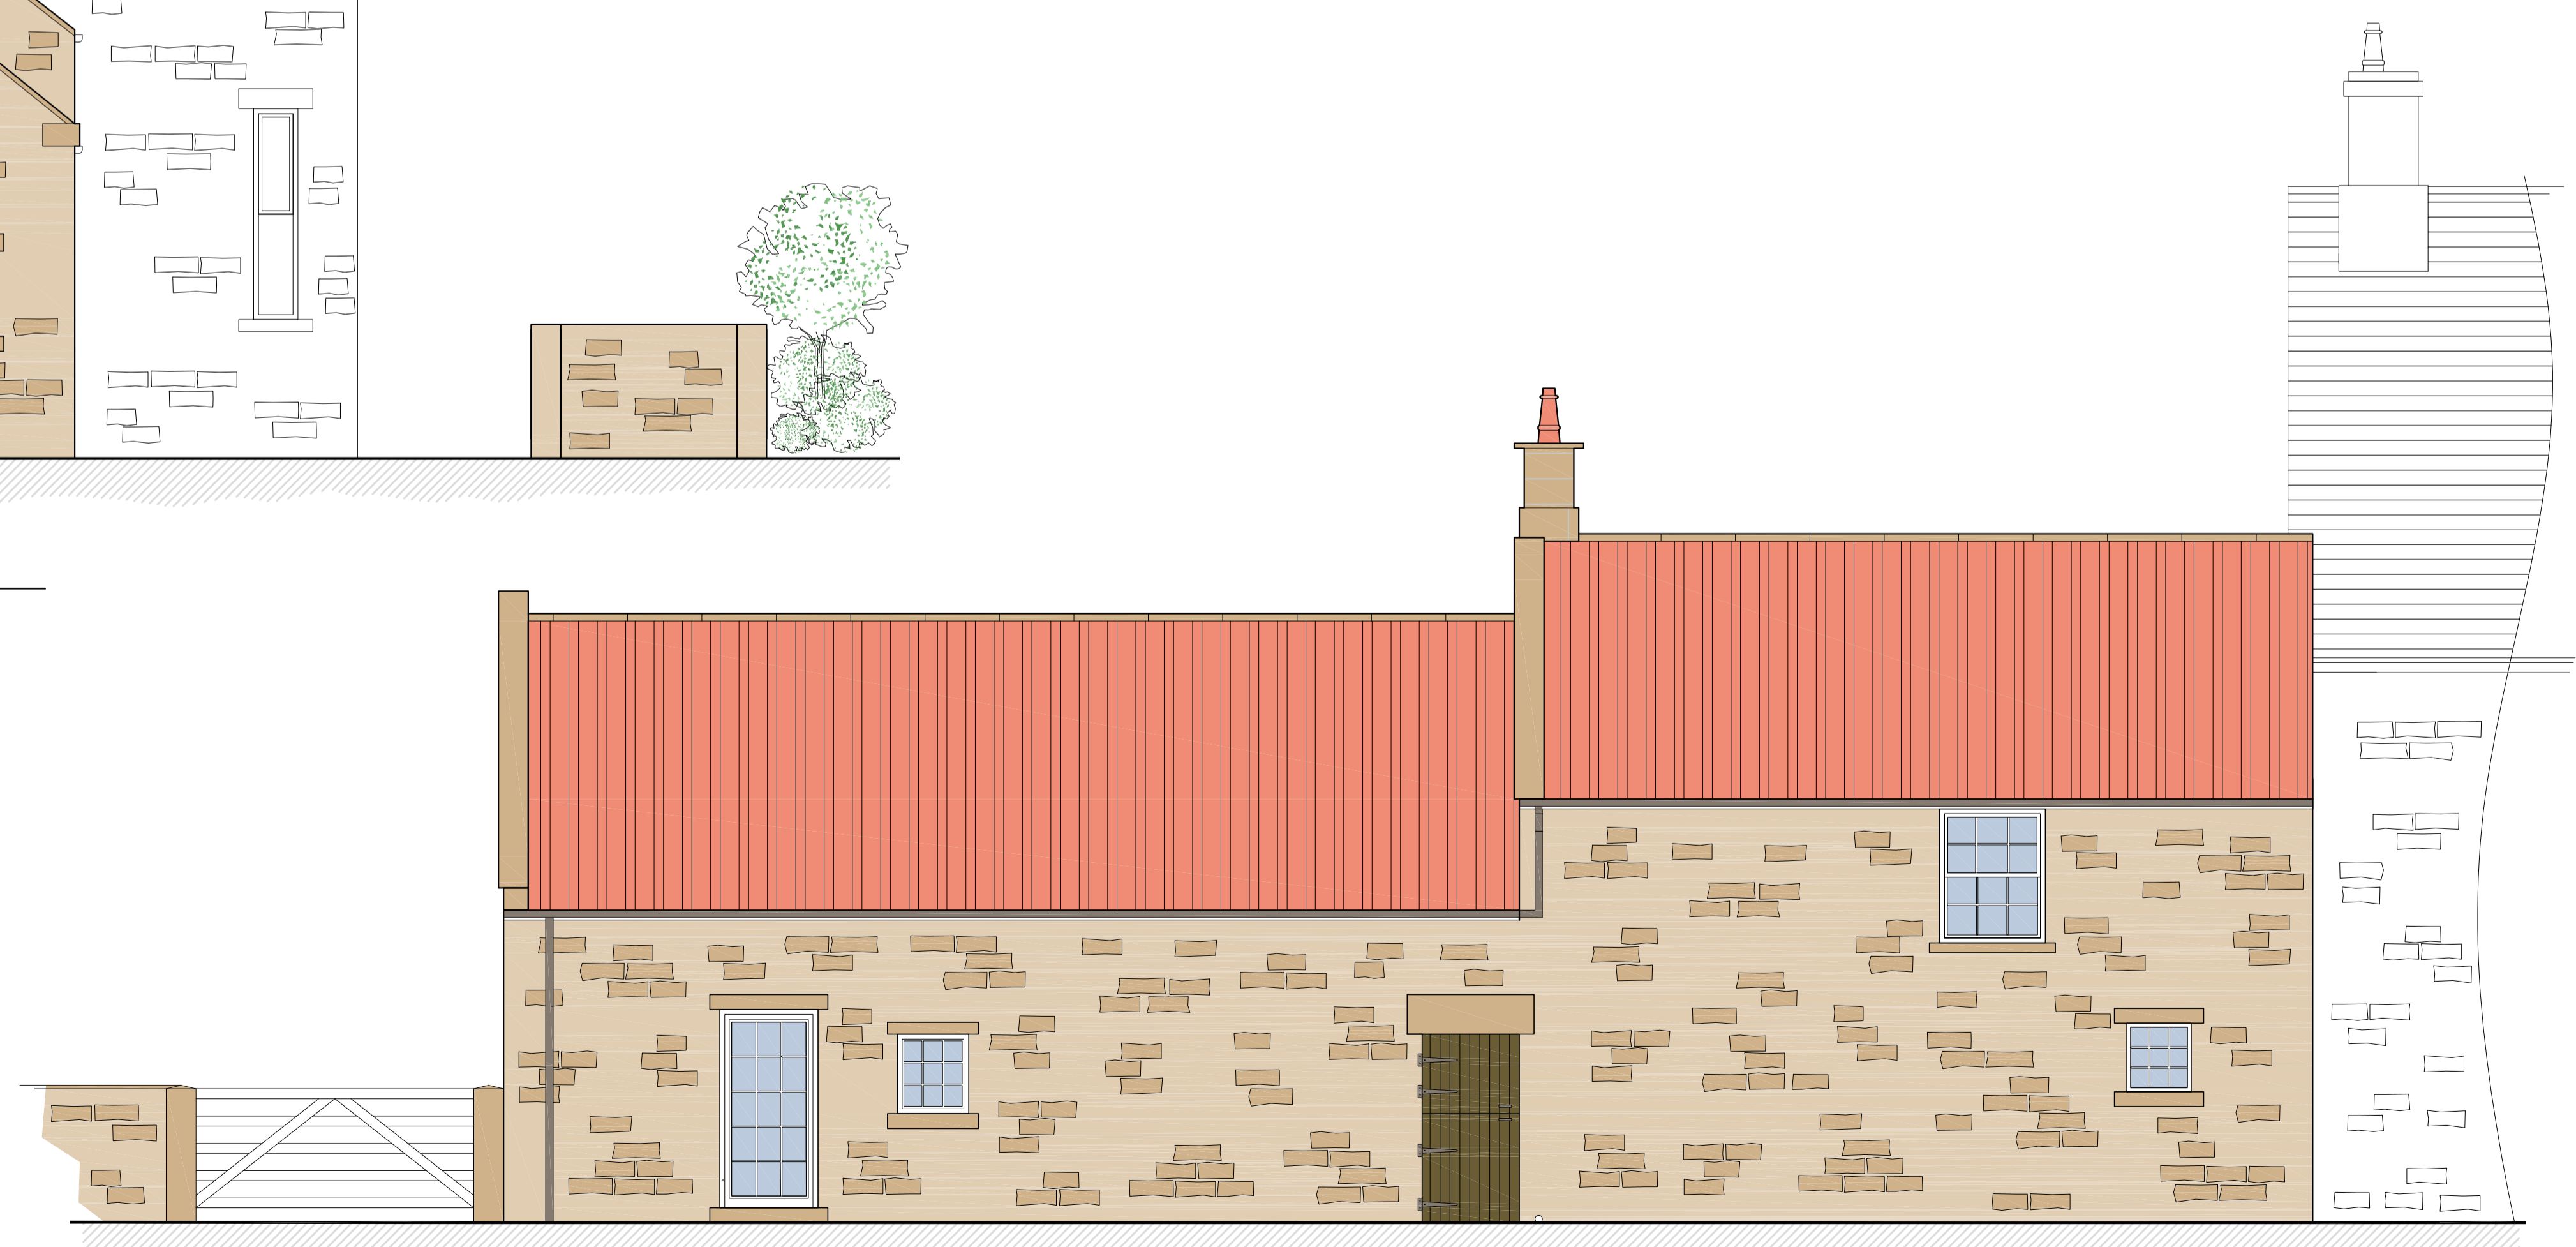

Rear Elevation North
Scale 1:50

 

| REV | DATE | BY | AMENDMENT |
|-----|------|----|-----------|
| | | | |

bhd partnership
 Architecture + Engineering
 Airy Hill Manor, Waterstead Lane,
 Whitby, N. Yorks. YO21 1QB.
 P: +441947 604871 F: +441947 600010
 E: general@bhdpartnership.com

| | |
|-----------------|---------------------------------|
| CLIENT: | Mr.S. and Mrs.J. Money |
| PROJECT: | Oak Tree House, Egton Bridge |
| Drawing: | Existing Elevations |
| DRAWING STATUS: | Preliminary |
| DRAWN: | M.Kay |
| CHECKED: | T.R.Harrison |
| SCALE @ SIZE: | 1:50 @ A1 |
| DATE: | 02.06.2022 |
| DRAWING No: | D12238-05 |
| REV: | A |


NYMNPA

27/06/2022

Do not scale from this drawing, only figured dimensions are to be taken from this drawing. The contractor must verify all dimensions on site before commencing any work or shop drawings. The contractor must report any discrepancies before commencing work. If this drawing exceeds the quantities taken in any way, the technician is to be informed before work is initiated. Work within the construction (design and management) regulations 2015 is not to start until a health & safety plan has been produced. This drawing is copyright and must not be reproduced without consent of BHD Partnership Ltd. **CDM Regulations** Contractor must not start without 'Pre Construction Information' from Principle Designer. If unsure contact BHD. Contractor must agree the 'Principle Contractor' roll with the client prior to commencement of the works. Ensure if required under CDM2015 regulations that the project is notified to the HSE.




Side Elevation East
Scale 1:50

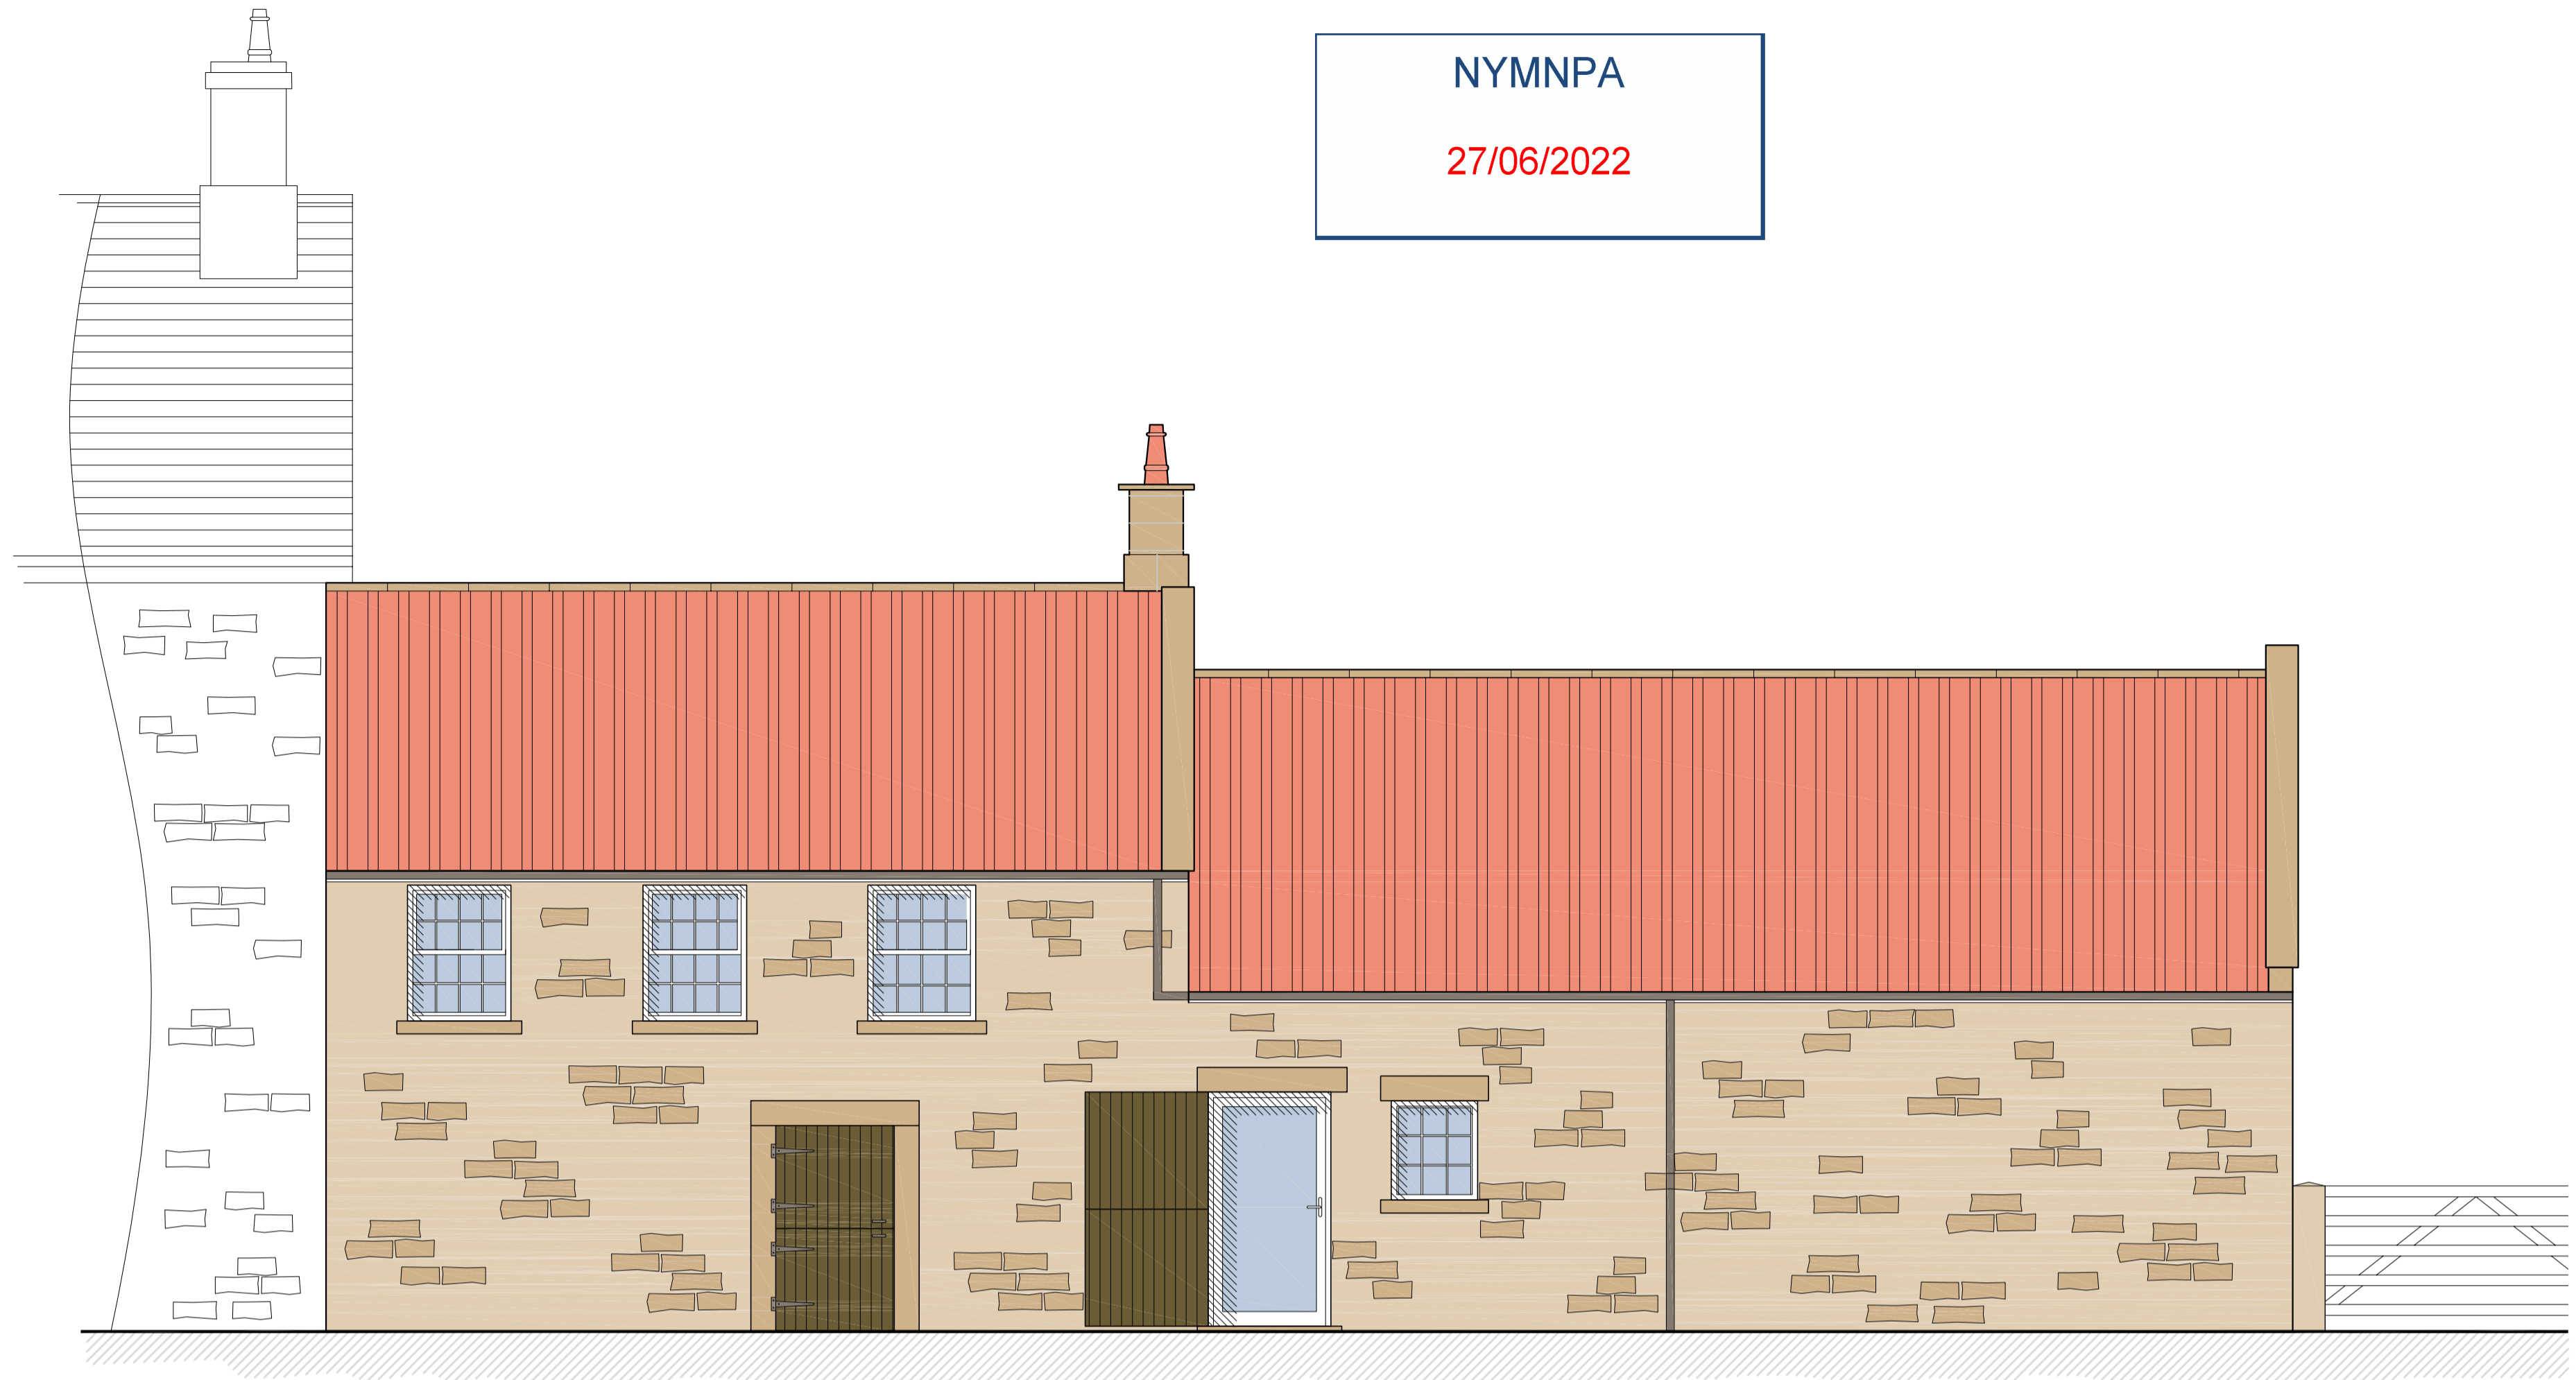

Front Elevation South
Scale 1:50



Rear Elevation North
Scale 1:50

 

| REV | DATE | BY | AMENDMENT |
|-----|------|----|-----------|
| | | | |

bhd
partnership
Architecture + Engineering

Alry Hill Manor, Waterstead Lane,
Whitby, N. Yorks. YO21 1QB.
P: +441947 604871 F: +441947 600010
E: general@bhdpartnership.com

CLIENT: Mr.S. and Mrs.J. Money

PROJECT: Oak Tree House,
Egton Bridge

Drawing: Proposed
Elevations

DRAWING STATUS: Preliminary

DRAWN: M.Kay CHECKED: T.R.Harrison

SCALE @ SIZE: 1:50 @ A1 DATE: 02.06.2022

DRAWING No: D12238-08 REV: A