

Site plan existing survey showing timber framed shed 1:100



View from north west



West elevation detail



South east view




South west view

NYMNPA

19/07/2022

AMENDED

PLANNING APPLICATION

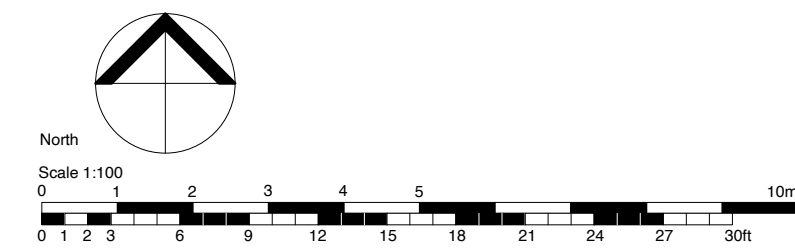

Rev	Date	Drawn	Chkd	Description

bramhall blenkarn

RIBA Chartered Practice

The Maltings Malton North Yorkshire YO17 7DP  
 t 01653 693333 f 01653 693605 e mail@bramble.com w www.bramble.com  
 Job Foxhill Paddocks  
 Address Low Road, Throxenby, Scarborough YO12 5TD

Client Mr D Thompson

Drawing Survey of site and timber shed  
**EXISTING**

Sheet Size A1 Scale 1:100

First Issue Date DIMY Drawn MB Checked --  
 08/07/22

Job no.	Site/Module no.	Dwg Type or C/S/Sy Code	Sheet No.	Revision
1408	01	EX50	01	-

West elevation 1:100

