


Produced 23 Jun 2022 from the Ordnance Survey MasterMap (Topography) Database and incorporating surveyed revision available at this date.

The representation of a road, track or path is no evidence of a right of way. The representation of features as lines is no evidence of a property boundary.



1:2500

 


Stray Head Farm, Stray Head, Littlebeck,
Whitby
YO22 5EY


Supplied by: **Stanfords 23 Jun 2022**
Licence: © Crown Copyright and
database rights 2022 OS100035409
Order Licence Reference: OI1547352
Centre coordinates: 487474 505162

NYMNP
27/07/2022


PRELIMINARY
EXISTING

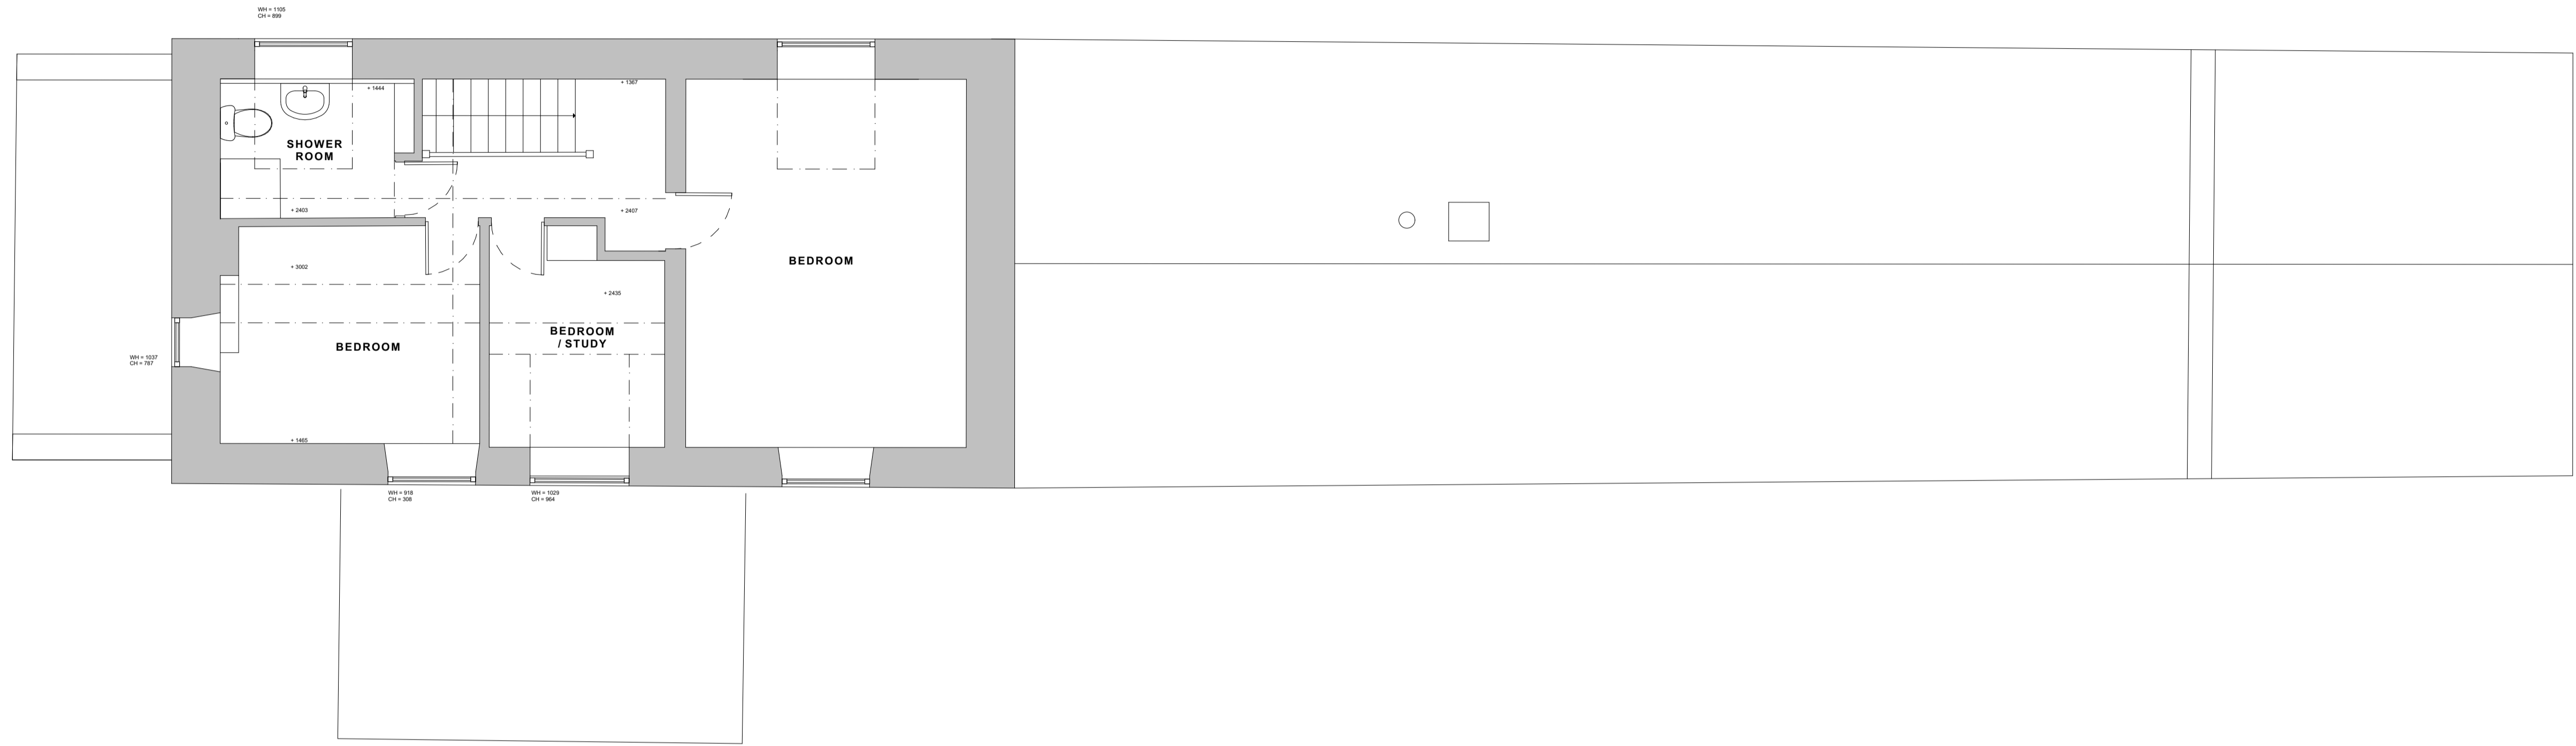

FIRST FLOOR PLAN

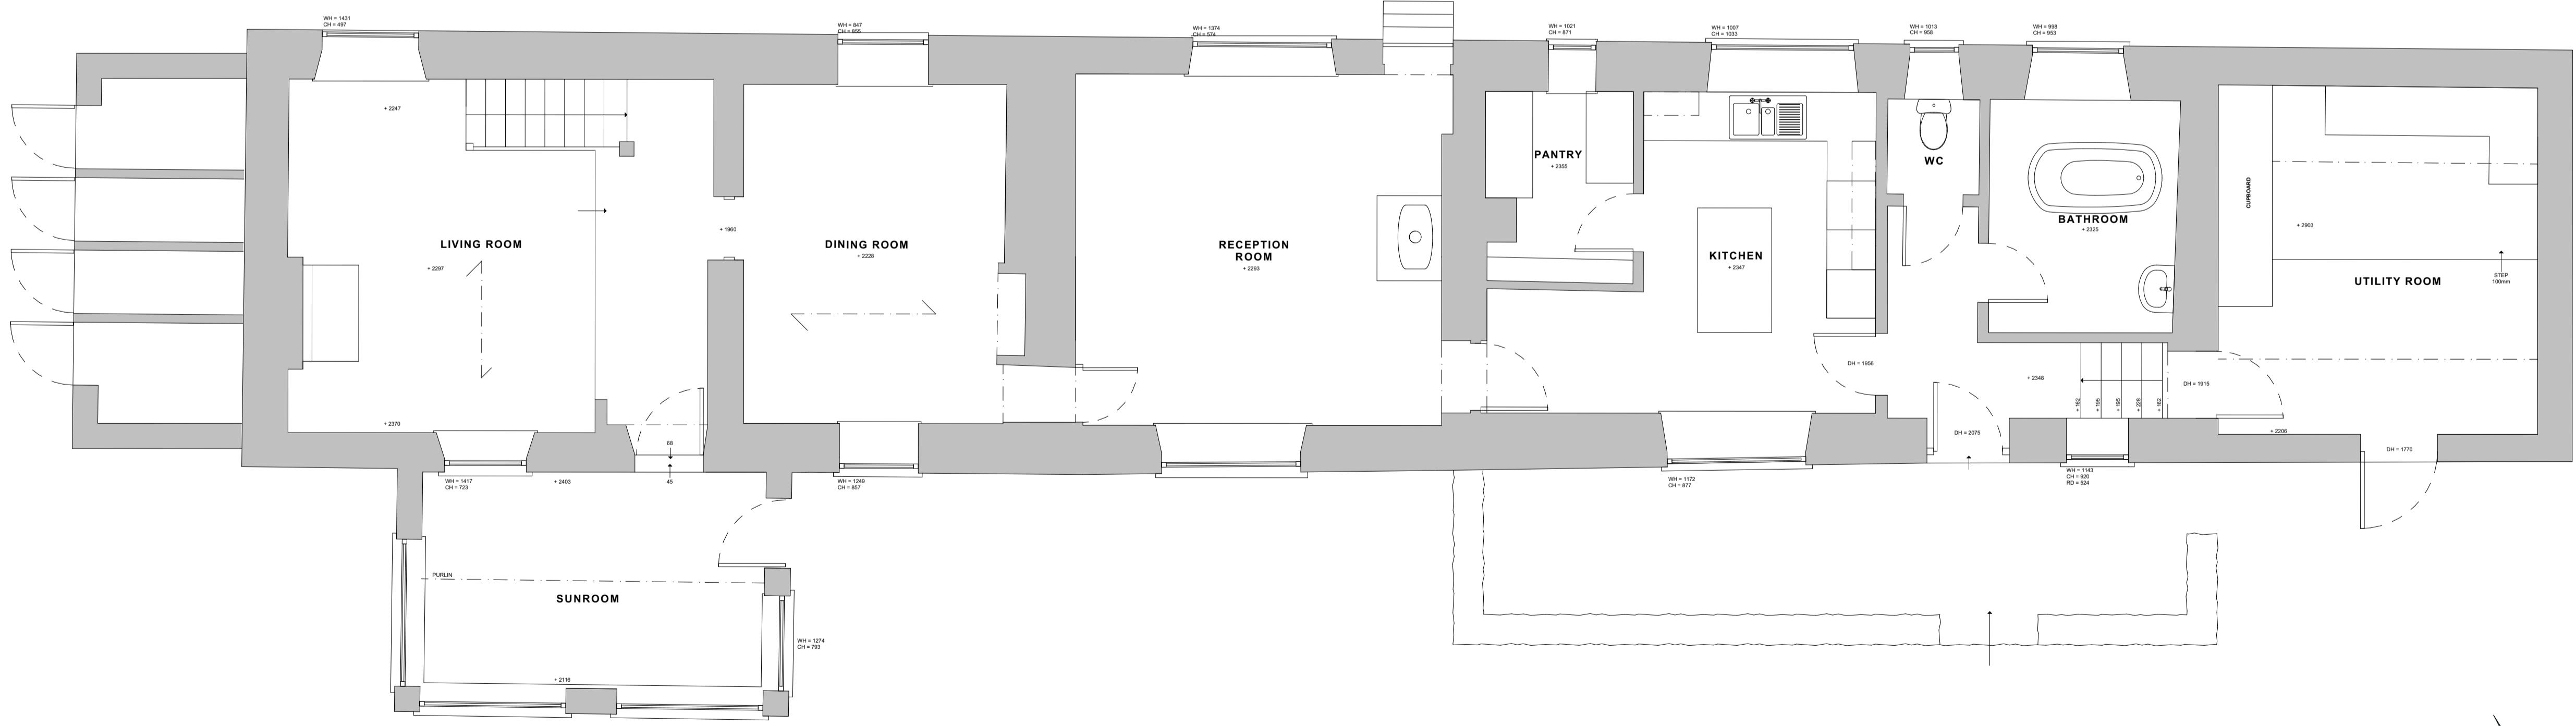

GROUND FLOOR PLAN

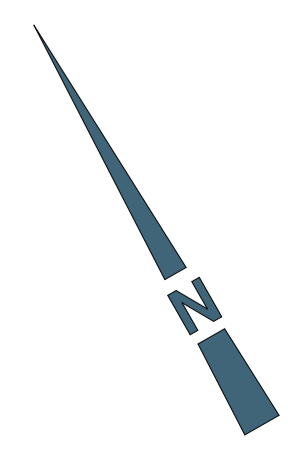

The Studio, 3 Dale View, Thornton le Dale, Pickering, YO18 7LJ
t : 01751 475160
e : ashley@line-architecture.co.uk
w : www.line-architecture.co.uk

CLIENT
Mr and Mrs J. Rayment

ADDRESS
**Stray Head Farm, Littlebeck,
Whitby, YO22 5EY**

PROJECT
**New Extension to
Stray Head Farm**


DRAWING TITLE
**EXISTING GROUND AND FIRST FLOOR
PLANS**

JOB NUMBER 22-003	SCALE 1:50
DRAWING CODE EX20	SHEET NUMBER 01
REVISION	SHEET SIZE A1


PRELIMINARY PLANNING

NYMNP


27/07/2022

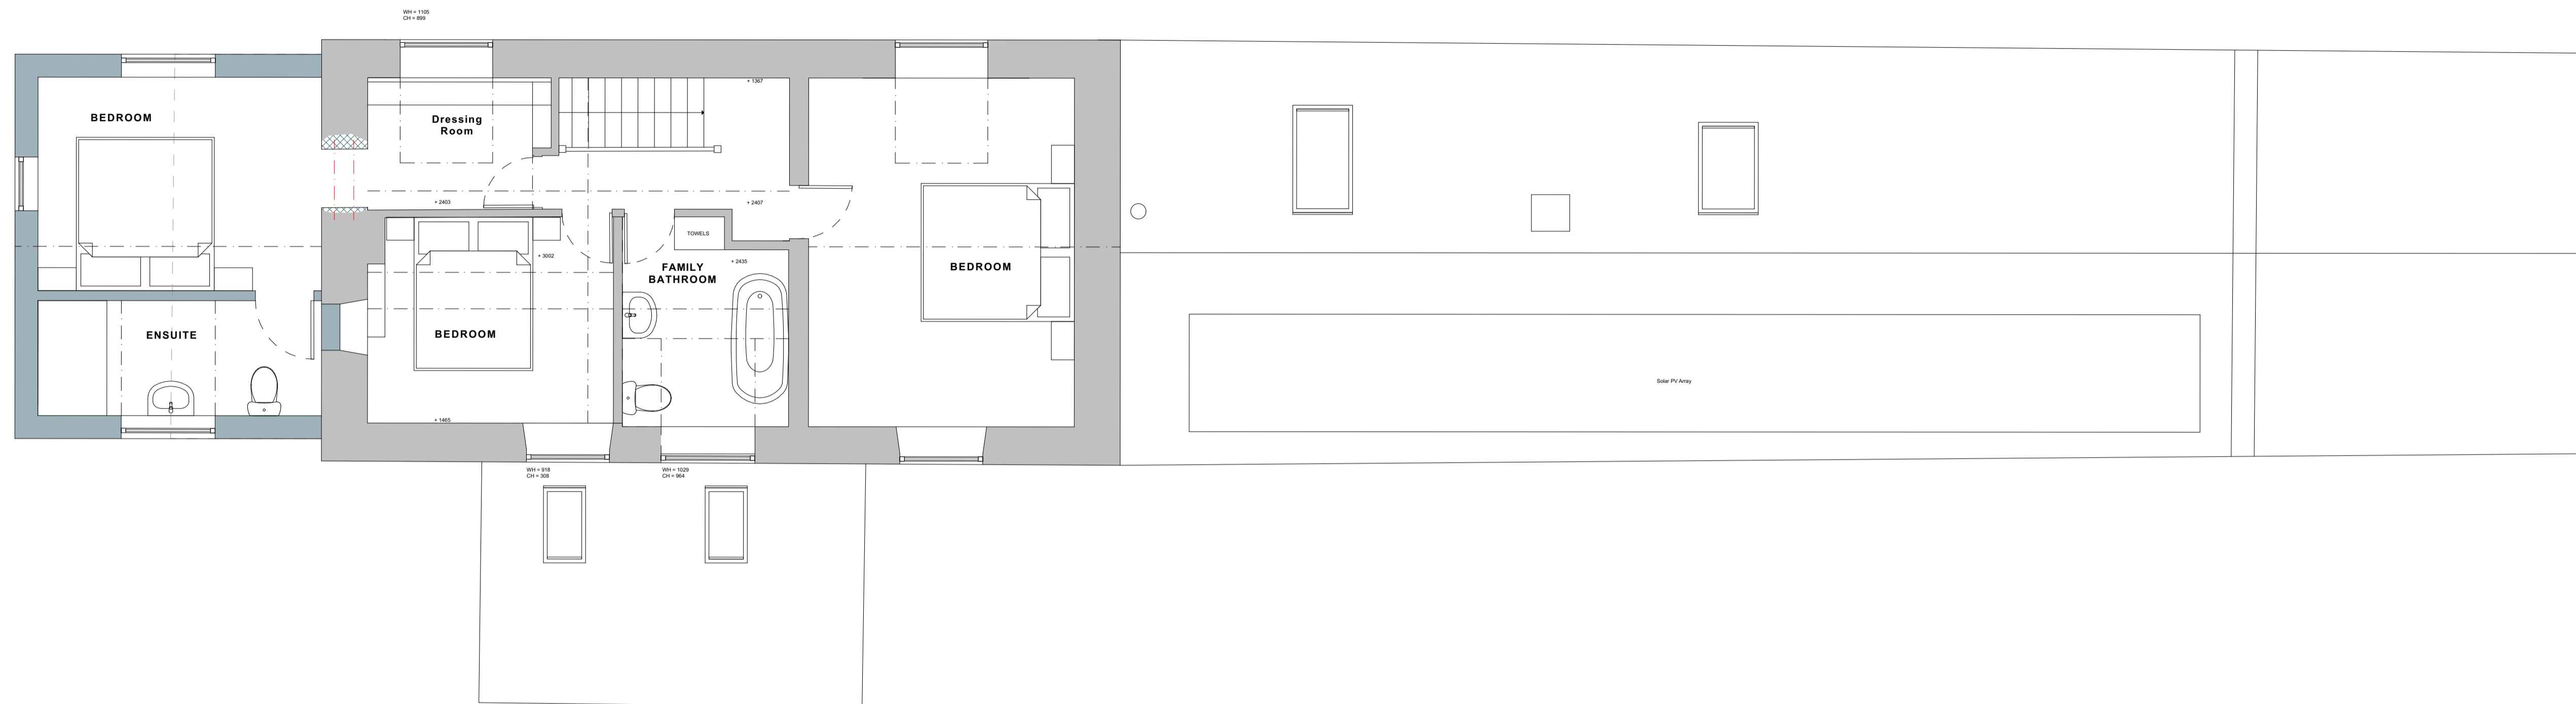

FIRST FLOOR PLAN

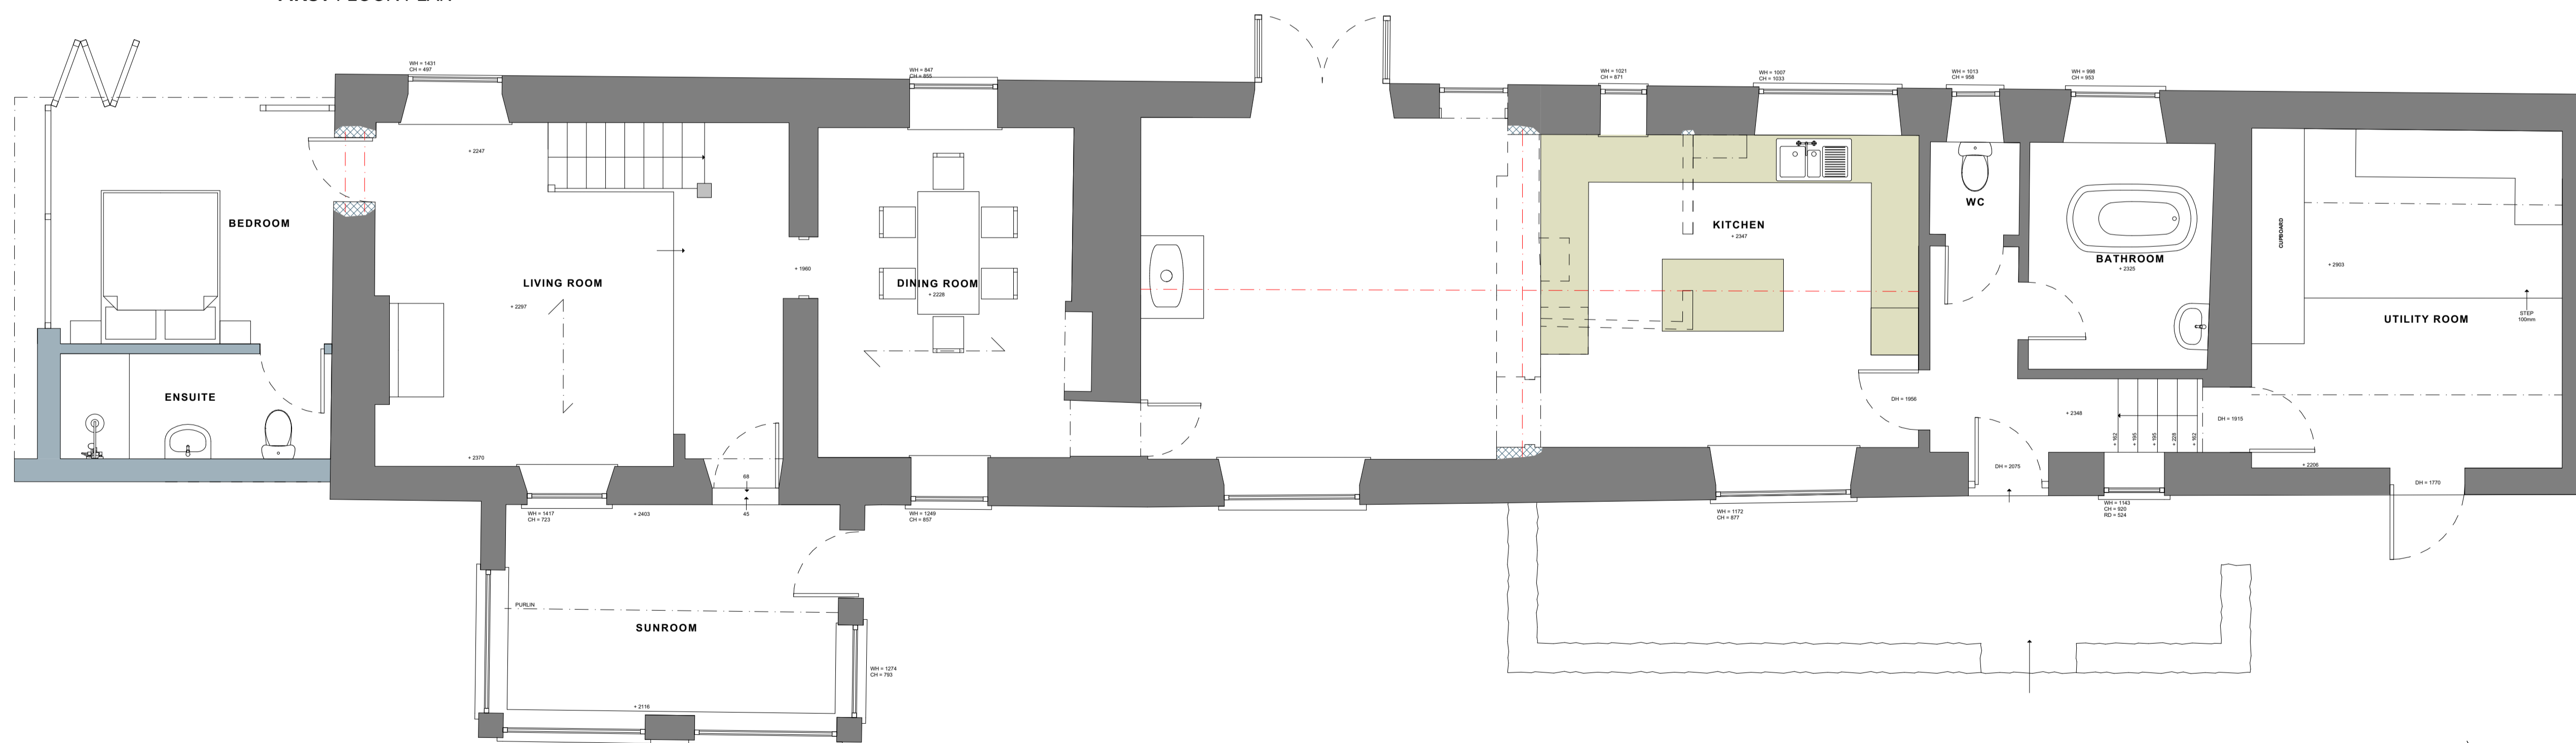

GROUND FLOOR PLAN

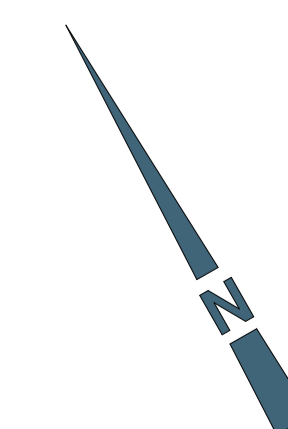

The Studio, 3 Dale View, Thornton le Dale, Pickering, YO18 7LJ
 t : 01751 475160
 e : ashley@line-architecture.co.uk
 w : www.line-architecture.co.uk

CLIENT
Mr and Mrs J. Rayment

ADDRESS
**Stray Head Farm, Littlebeck,
 Whitby, YO22 5EY**


PROJECT
**New Extension to
 Stray Head Farm**

DRAWING TITLE
**PROPOSED GROUND AND FIRST
 FLOOR PLANS**


JOB NUMBER	SCALE
22-003	1:50
DRAWING CODE	SHEET NUMBER
PL20	01
REVISION	SHEET SIZE
	A1

PRELIMINARY EXISTING

NYMNP
27/07/2022

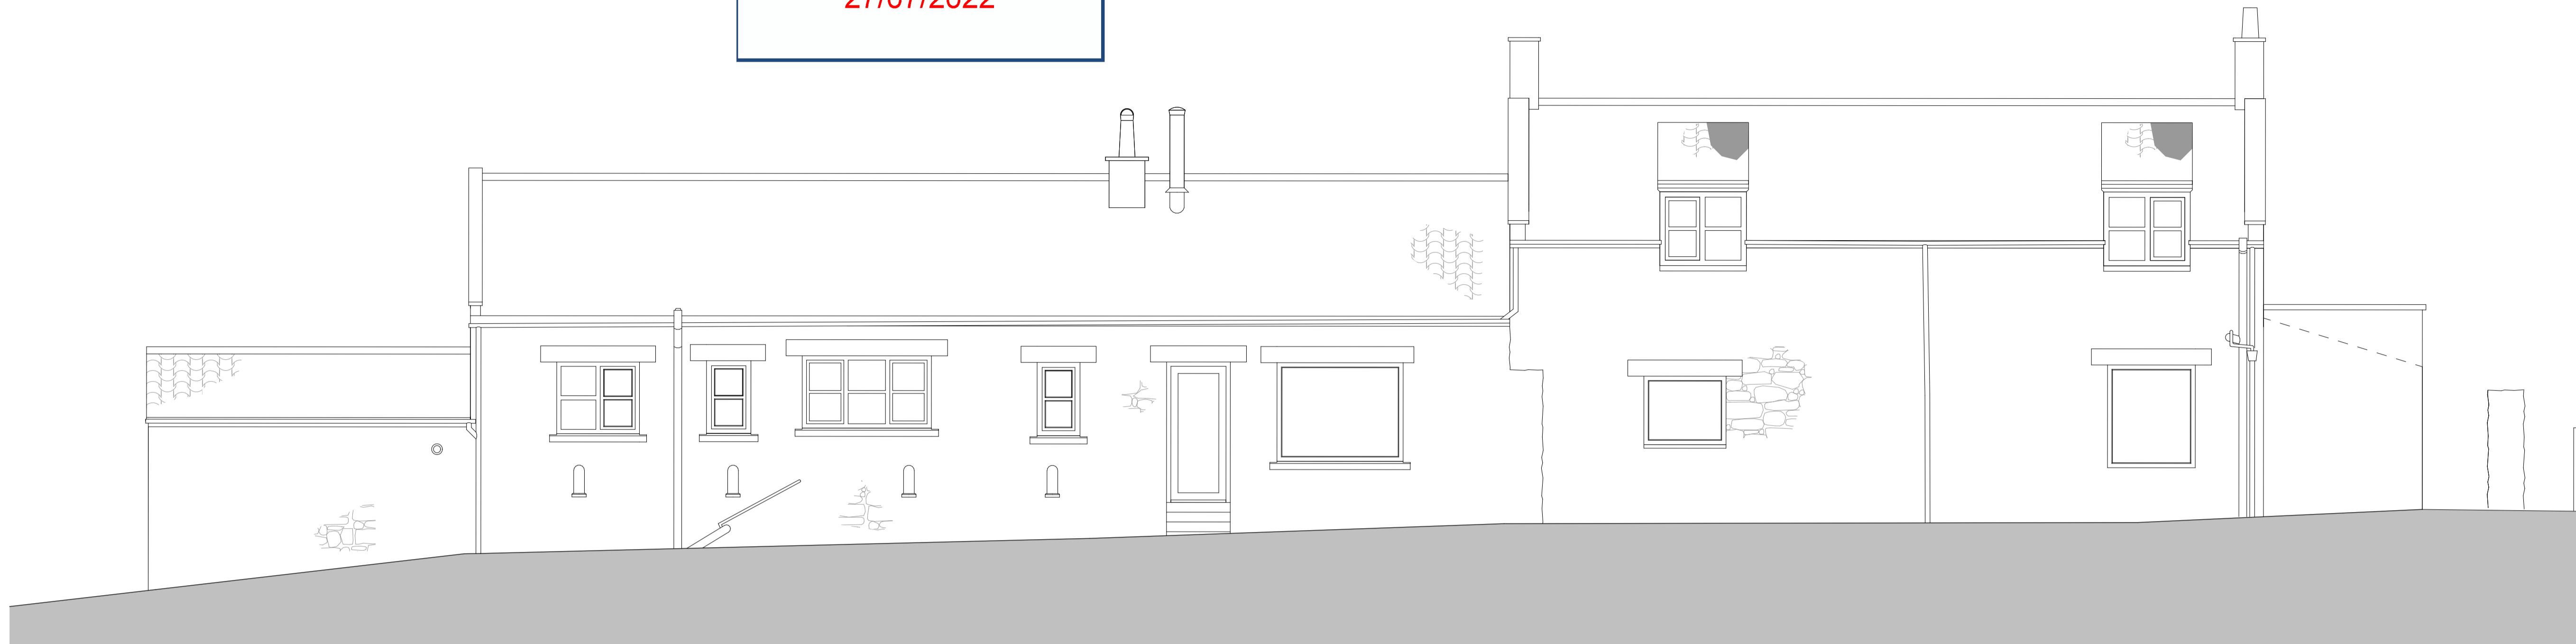

NORTH ELEVATION

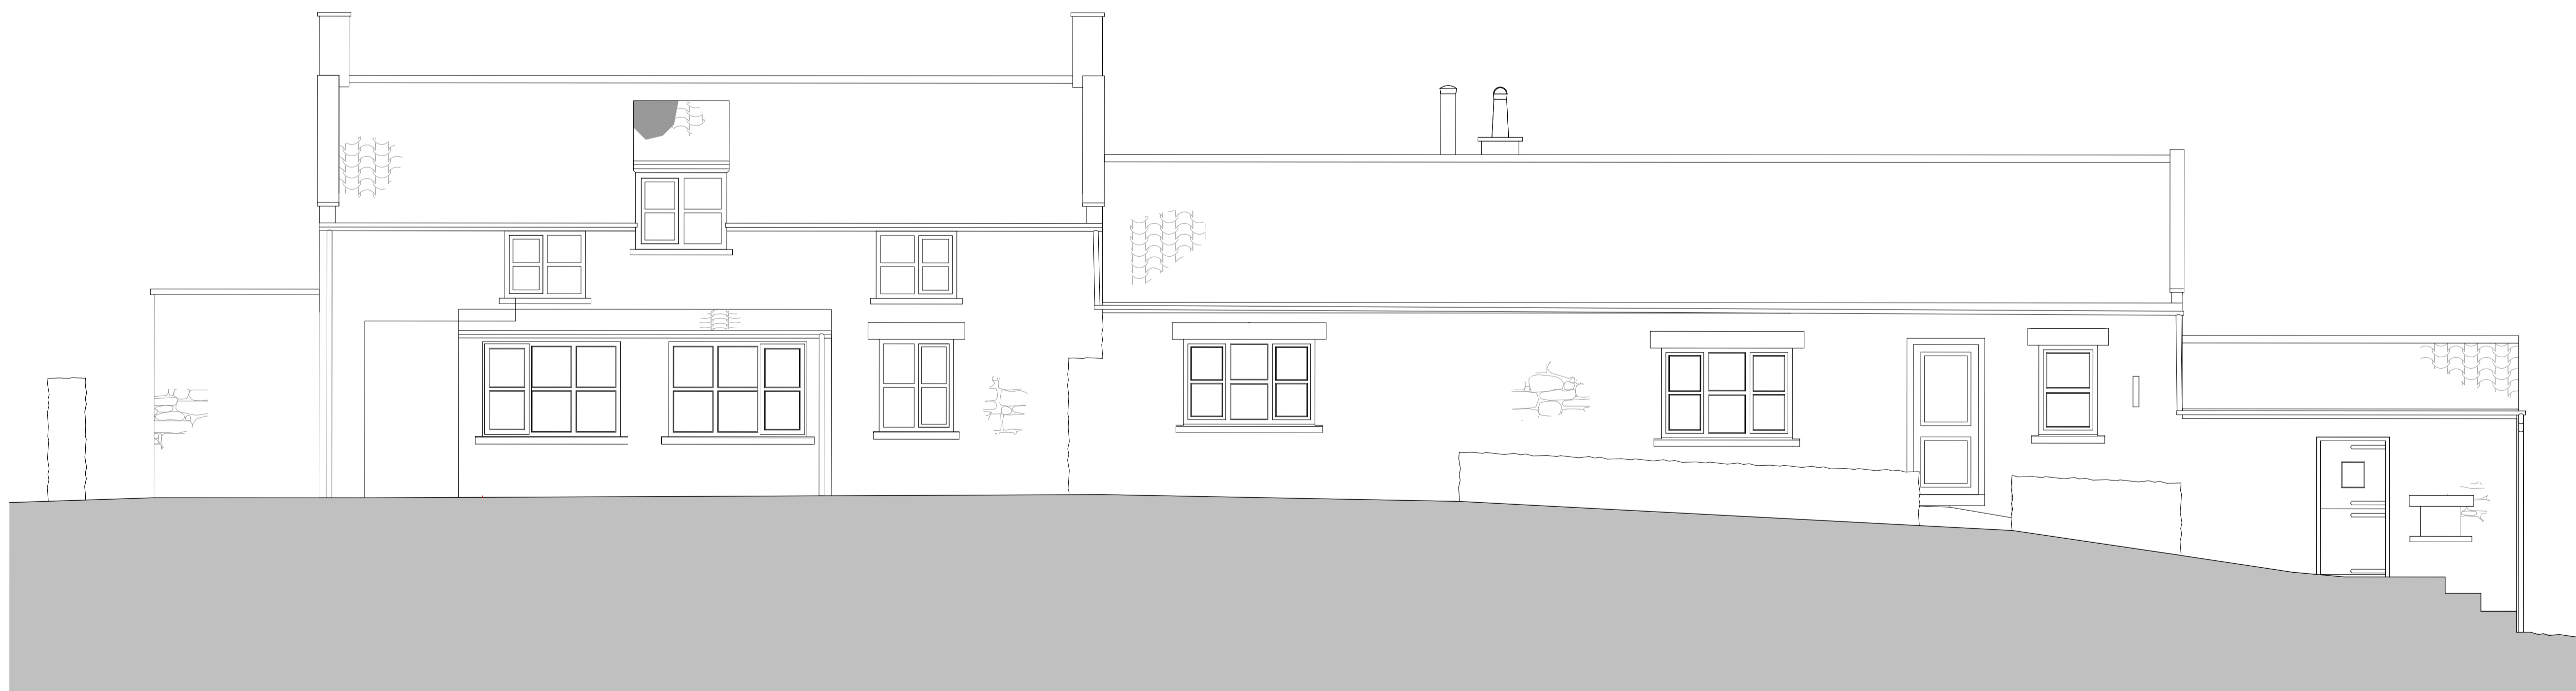

SOUTH ELEVATION



The Studio, 3 Dale View, Thornton le Dale, Pickering, YO18 7LJ
t : 01751 475160
e : ashley@line-architecture.co.uk
w : www.line-architecture.co.uk

CLIENT
Mr and Mrs J. Rayment

ADDRESS
Stray Head Farm, Littlebeck,
Whitby, YO22 5EY

PROJECT
New Extension to
Stray Head Farm

DRAWING TITLE
EXISTING NORTH AND SOUTH
ELEVATIONS

JOB NUMBER 22-003	SCALE 1:50
DRAWING CODE EX30	SHEET NUMBER 01
REVISION	SHEET SIZE A1


NYMNP
27/07/2022



NORTH ELEVATION



SOUTH ELEVATION

 

The Studio, 3 Dale View, Thornton le Dale, Pickering, YO18 7LJ
t : 01751 475160
e : ashley@line-architecture.co.uk
w : www.line-architecture.co.uk

CLIENT
Mr and Mrs J. Rayment

ADDRESS
Stray Head Farm, Littlebeck,
Whitby, YO22 5EY

PROJECT
New Extension to
Stray Head Farm

DRAWING TITLE
PROPOSED NORTH AND SOUTH
ELEVATIONS

JOB NUMBER 22-003	SCALE 1:50
DRAWING CODE PL30	SHEET NUMBER 01
REVISION	SHEET SIZE A1

PRELIMINARY EXISTING

NYMNP


27/07/2022



EAST ELEVATION



WEST ELEVATION

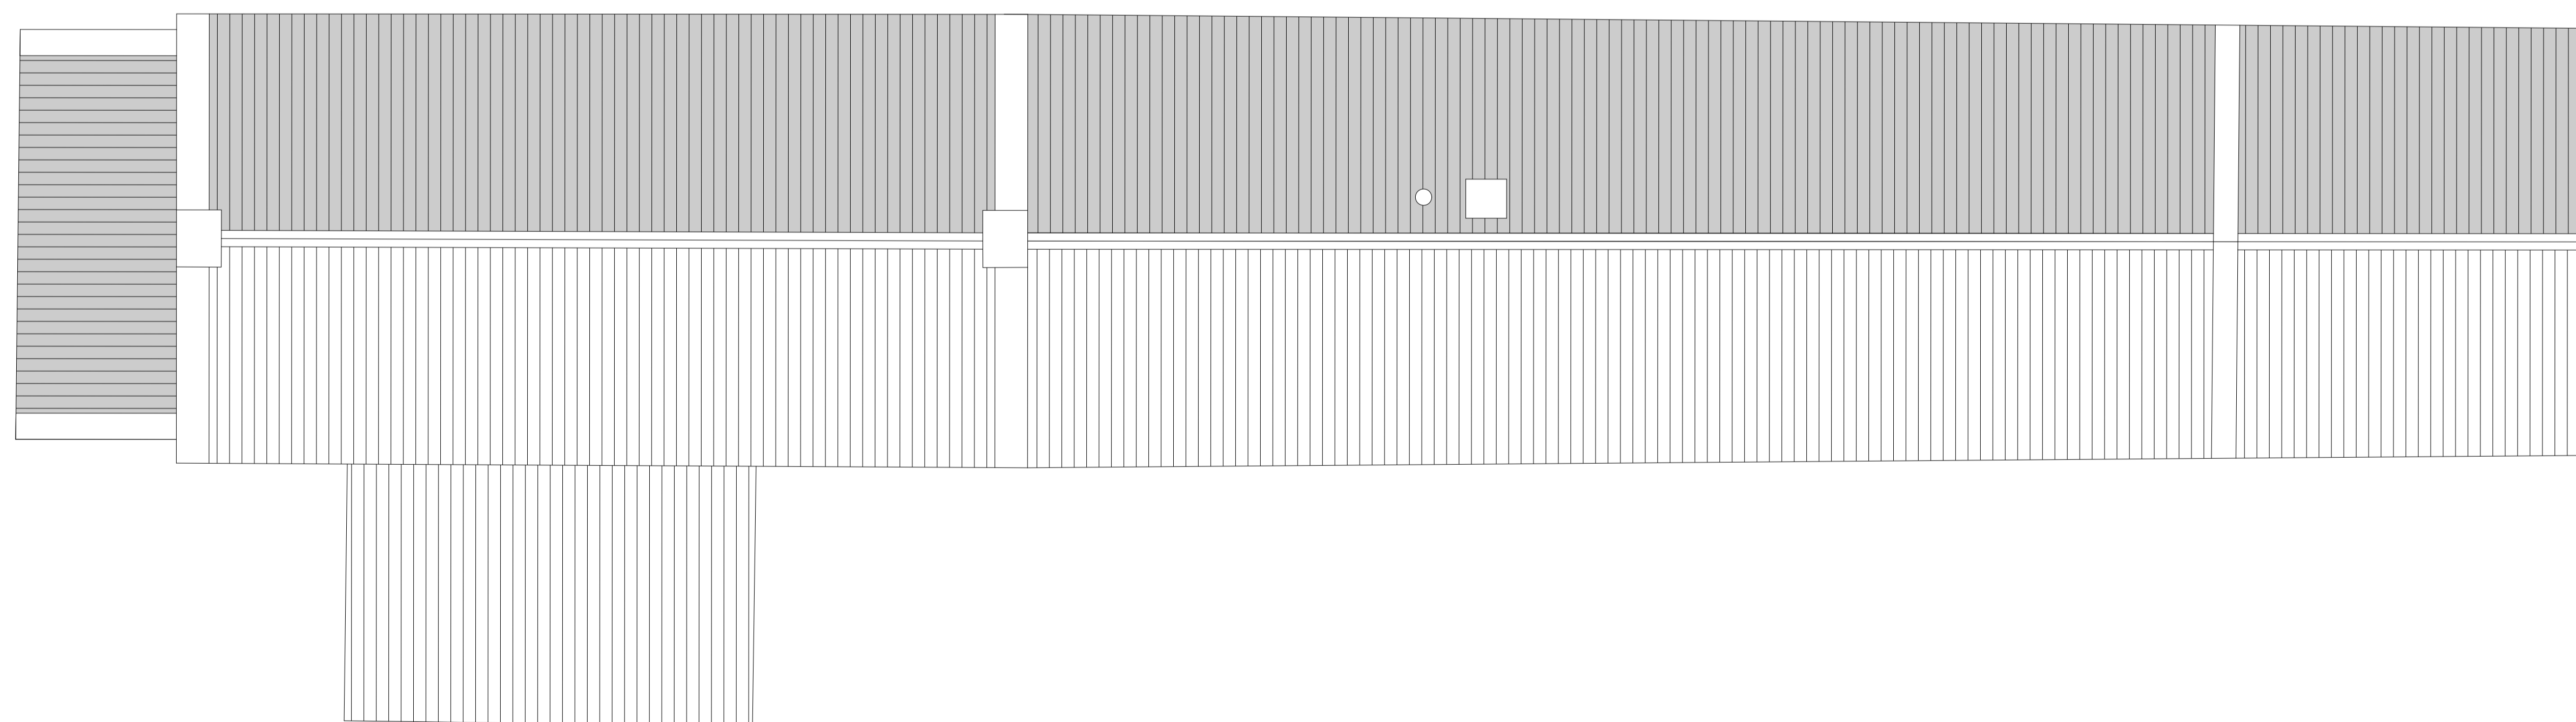

ROOF PLAN



The Studio, 3 Dale View, Thornton le Dale, Pickering, YO18 7LJ
t : 01751 475160
e : ashley@line-architecture.co.uk
w : www.line-architecture.co.uk

CLIENT
Mr and Mrs J. Rayment

ADDRESS
Stray Head Farm, Littlebeck,
Whitby, YO22 5EY

PROJECT
New Extension to
Stray Head Farm

DRAWING TITLE
EXISTING EAST AND WEST ELEVATIONS
EXISTING ROOF PLAN

JOB NUMBER 22-003	SCALE 1:50
DRAWING CODE EX30	SHEET NUMBER 02
REVISION	SHEET SIZE A1

PRELIMINARY PLANNING

NYMNPA


27/07/2022



EAST ELEVATION



WEST ELEVATION

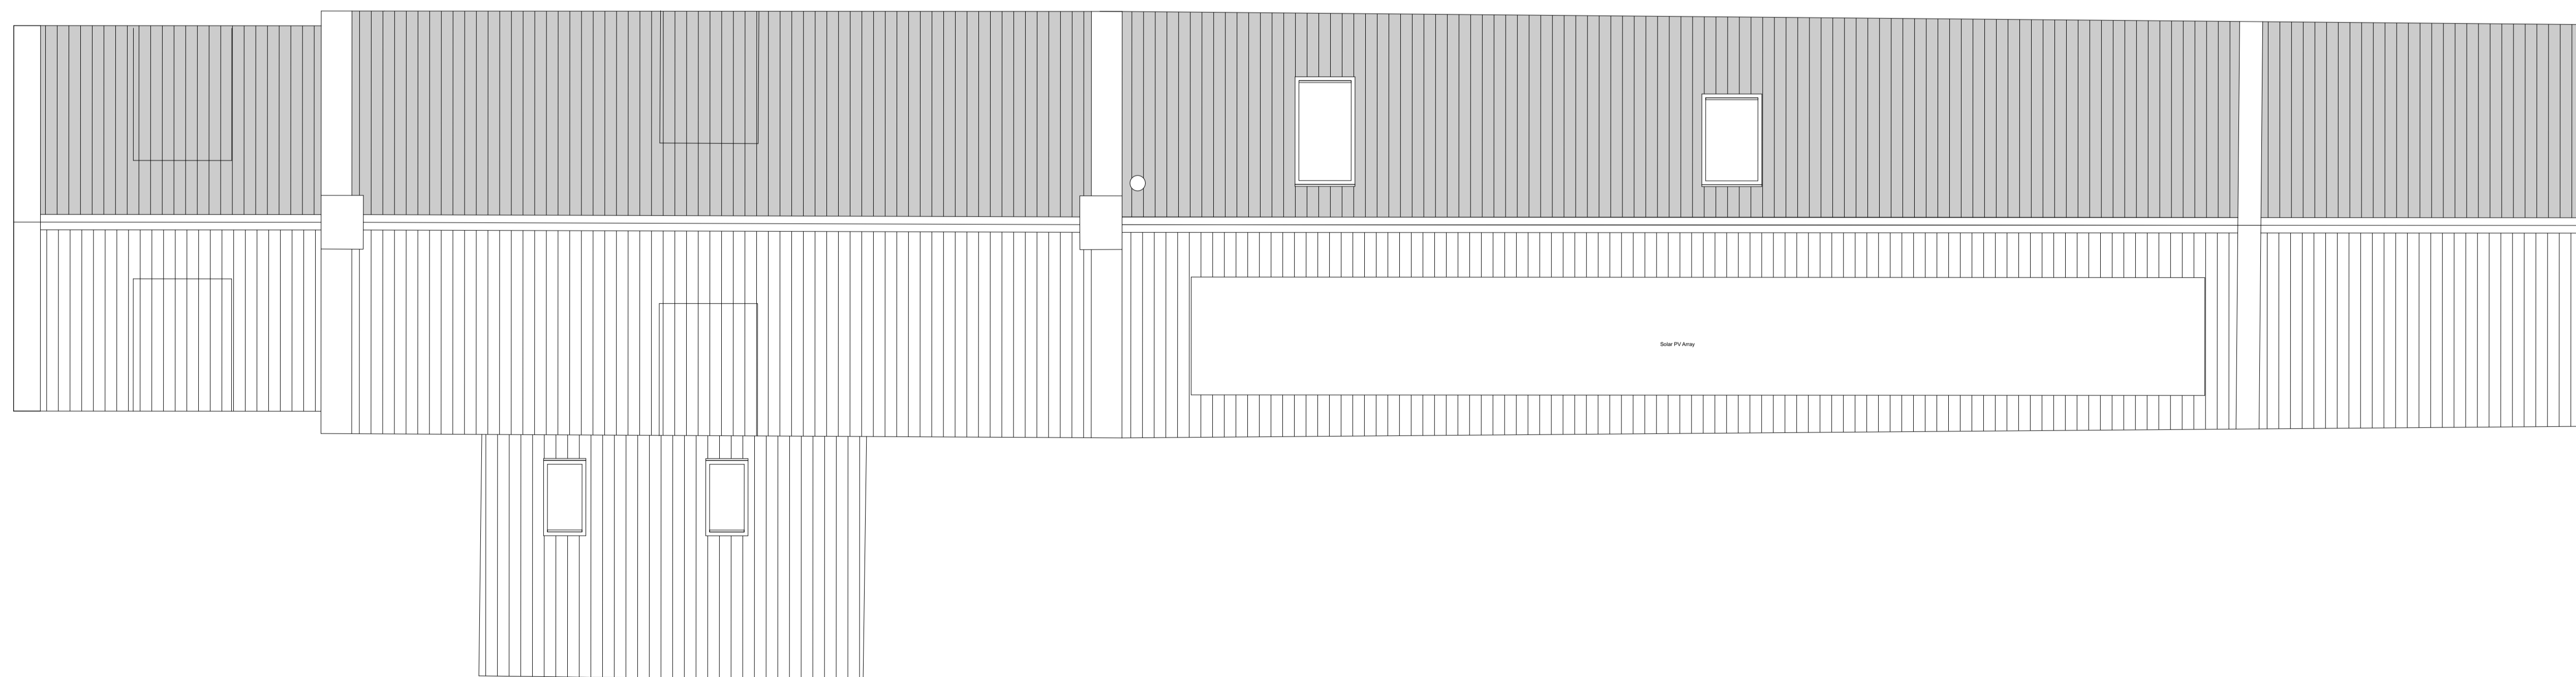

ROOF PLAN



The Studio, 3 Dale View, Thornton le Dale, Pickering, YO18 7LJ
t : 01751 475160
e : ashley@line-architecture.co.uk
w : www.line-architecture.co.uk

CLIENT
Mr and Mrs J. Rayment
ADDRESS
**Stray Head Farm, Littlebeck,
Whitby, YO22 5EY**
PROJECT
**New Extension to
Stray Head Farm**

DRAWING TITLE
**PROPOSED EAST AND WEST ELEVATIONS
PROPOSED ROOF PLAN**

JOB NUMBER 22-003	SCALE 1:50
DRAWING CODE PL30	SHEET NUMBER 02
REVISION	SHEET SIZE A1