




**South-East Elevation with Extended Outbuildings in Foreground**

**South-East Elevation of Existing House Concealed by Outbuildings**


NYMNP

17/08/2022

AMENDED

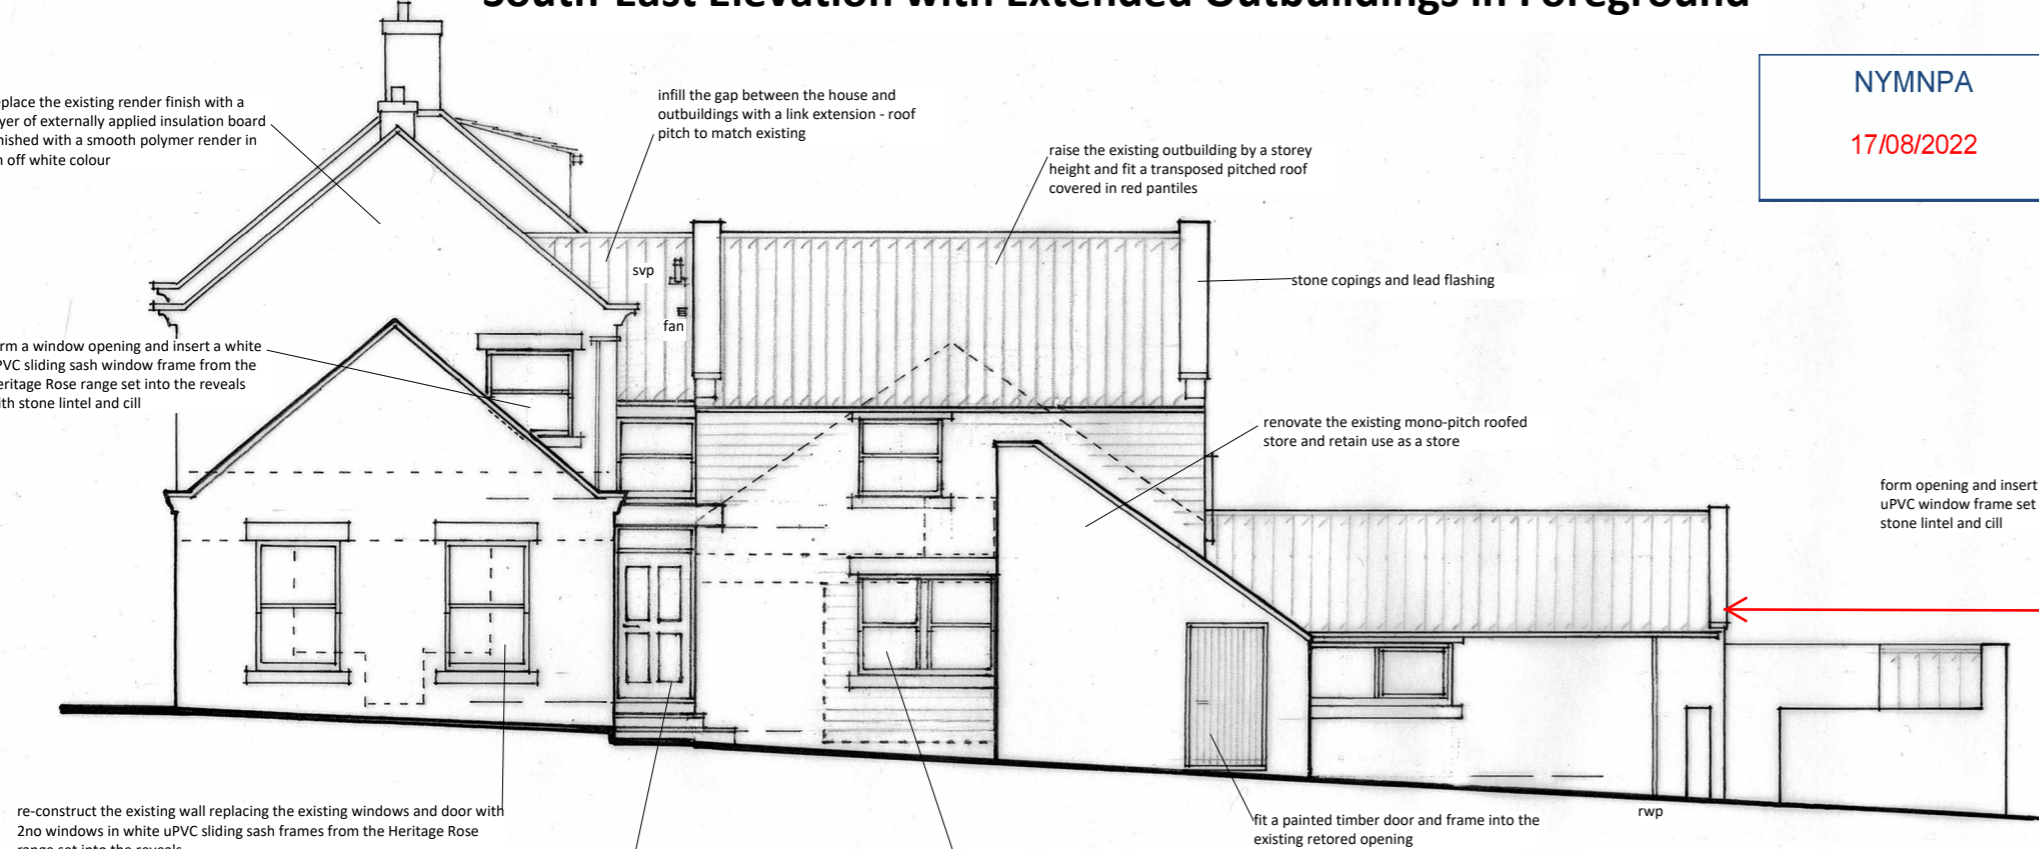

**South-West Elevation**

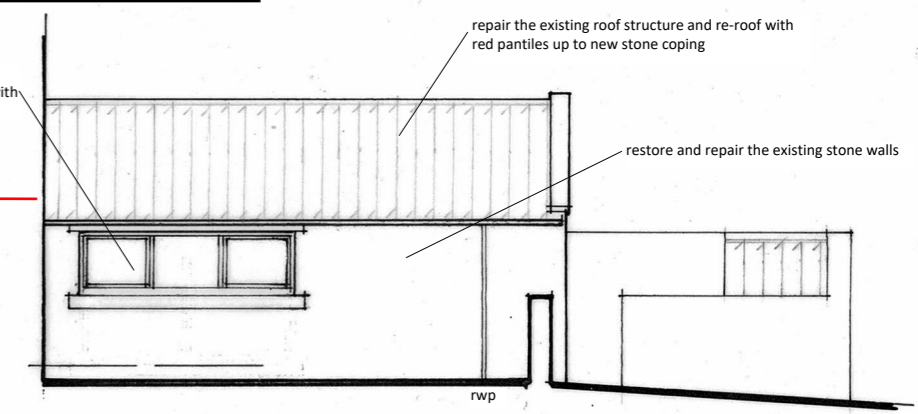

**South-West Elevation of Partially Concealed Element**

revision	description	date
client	Mr & Mrs Hall	date 04.2022
project	Proposed Side and Front Extensions at 2 Seafield House, Whitby Road, Robin Hoods Bay, YO22 4PB	dwg size A3
	Elevations 2 of 2 as Proposed	scale 1:100
title		drawn ALT
		issue planning