


NYMNP
19/08/2022

AMENDED

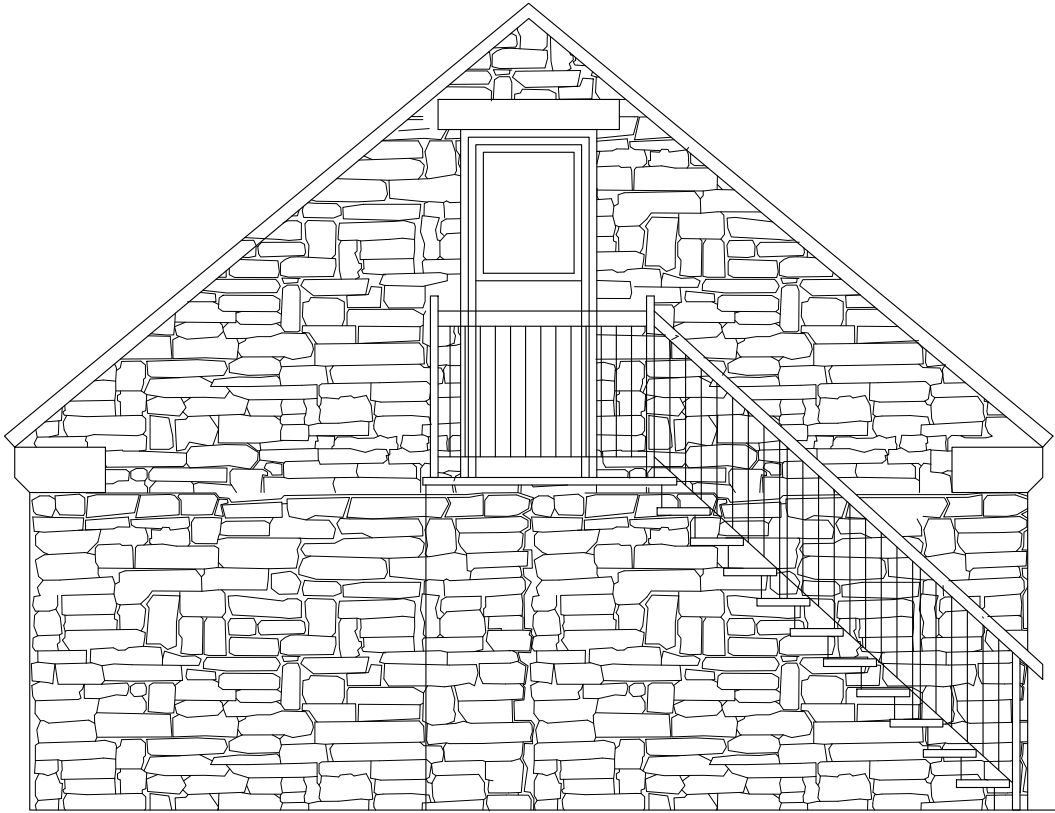

Proposed Garage Block for Leith Rigg
Farm, Fylingdales, Whitby

Proposed East Elevation


Date: August 2022 Scale 1:50
Drawn: Hannah Ord

5000.0000

NYMNPA

19/08/2022

AMENDED

 

Proposed Garage Block for Leith Rigg
Farm, Fylingdales, Whitby


Proposed WFirst Floor Plan

Date: August 2022 Scale 1:50
Drawn: Hannah Ord

5000.0000

NYMNPA
19/08/2022

AMENDED

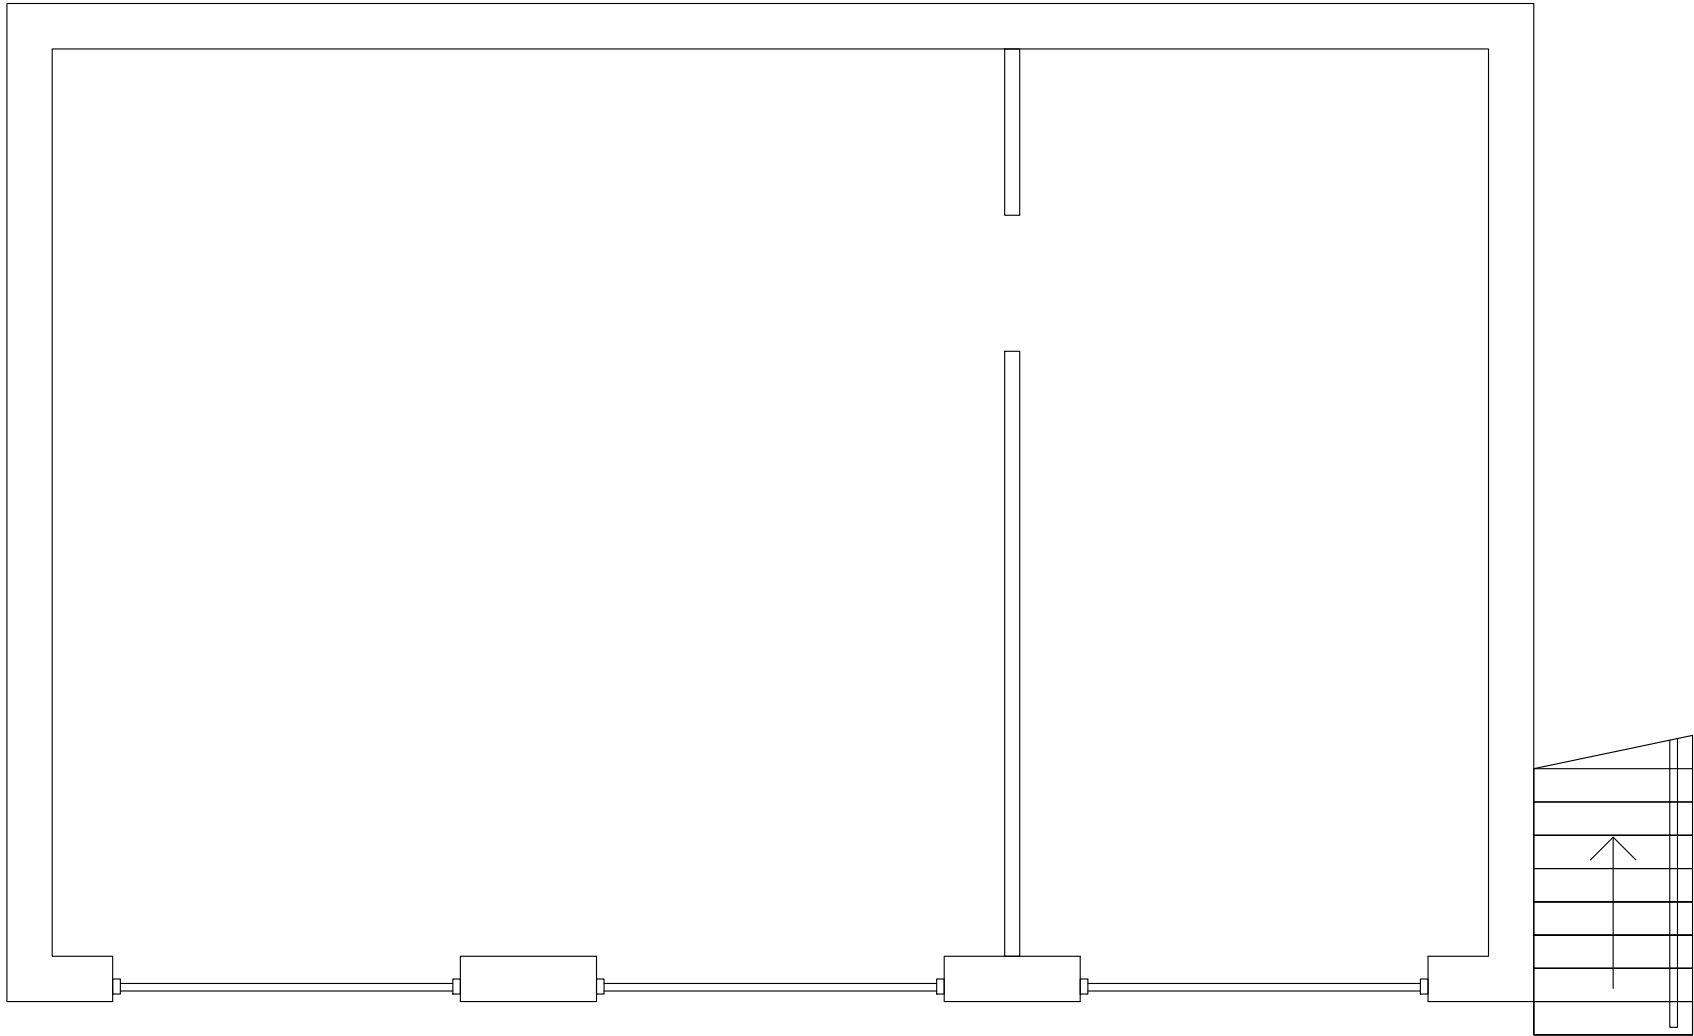


Proposed Garage Block for Leith Rigg Farm, Fylingdales, Whitby
Proposed Ground Floor Plan
Date: August 2022 Scale 1:50
Drawn: Hannah Ord

5000.0000

NYMNP

19/08/2022

AMENDED

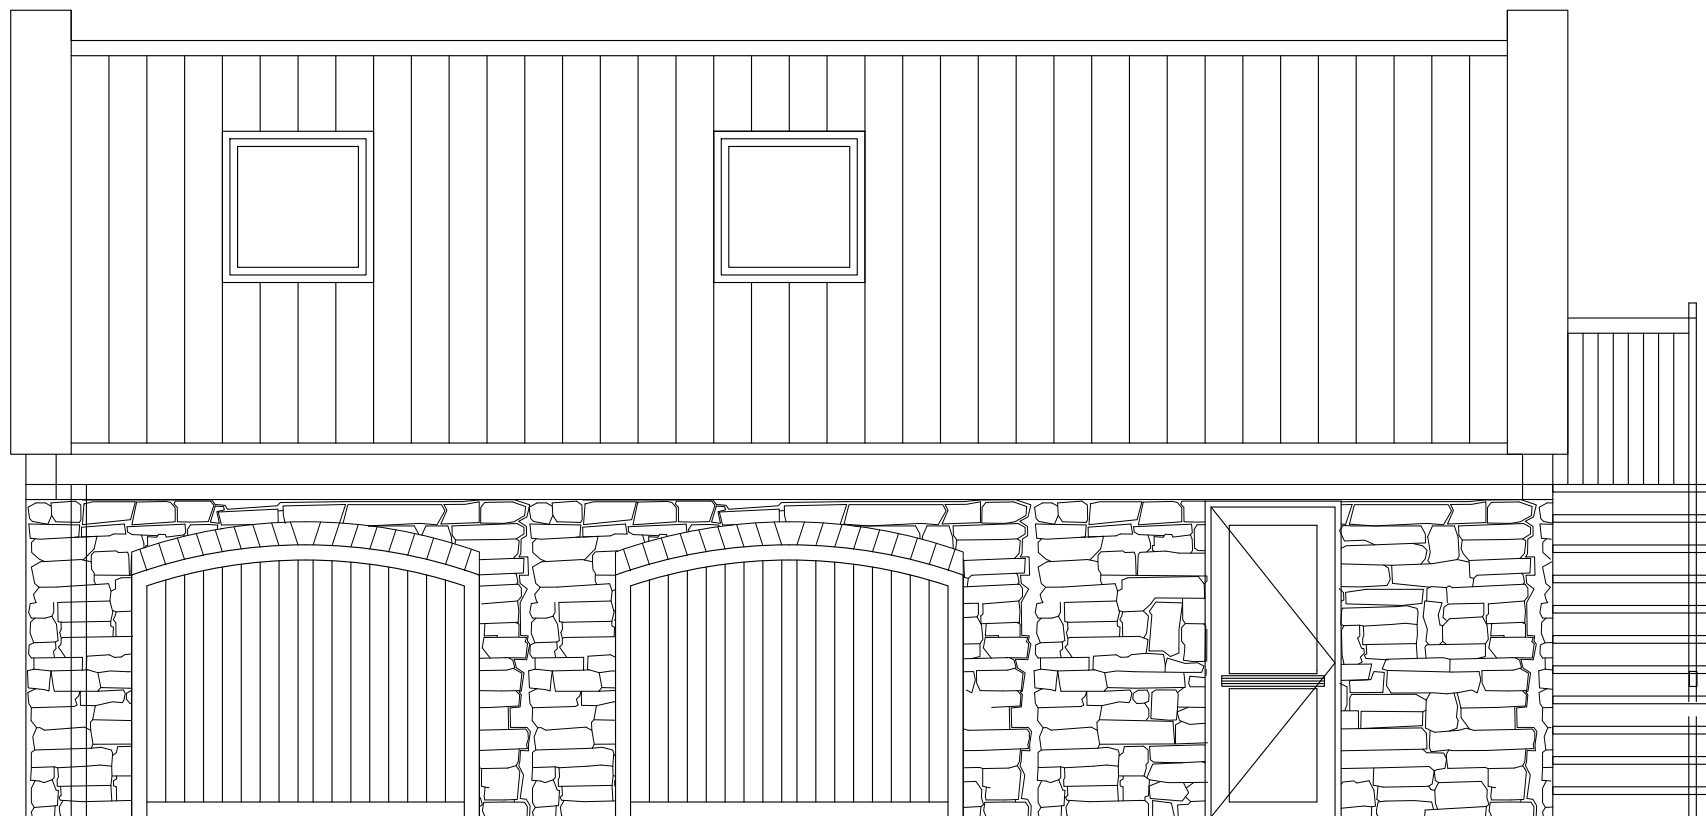

Proposed Garage Block for Leith Rigg
Farm, Fylingdales, Whitby


Proposed North Elevation

Date: August 2022 Scale 1:50
Drawn: Hannah Ord

5000.0000

NYMNPA
19/08/2022

AMENDED

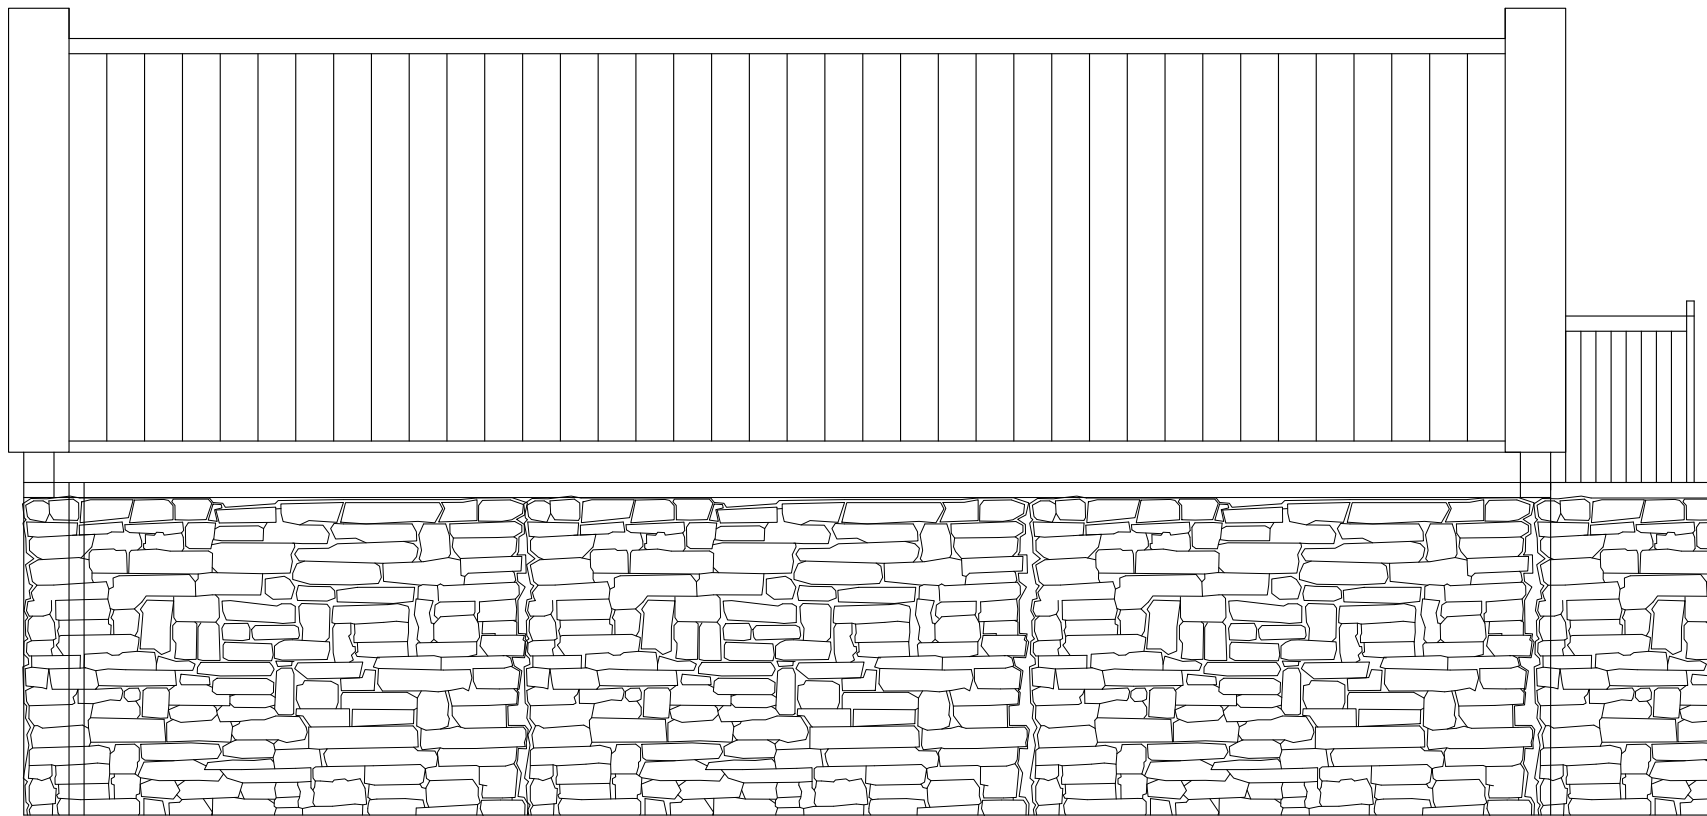

Proposed Garage Block for Leith Rigg
Farm, Fylingdales, Whitby


Proposed South Elevation

Date: August 2022 Scale 1:50
Drawn: Hannah Ord

5000.0000

NYMNPA
19/08/2022

AMENDED

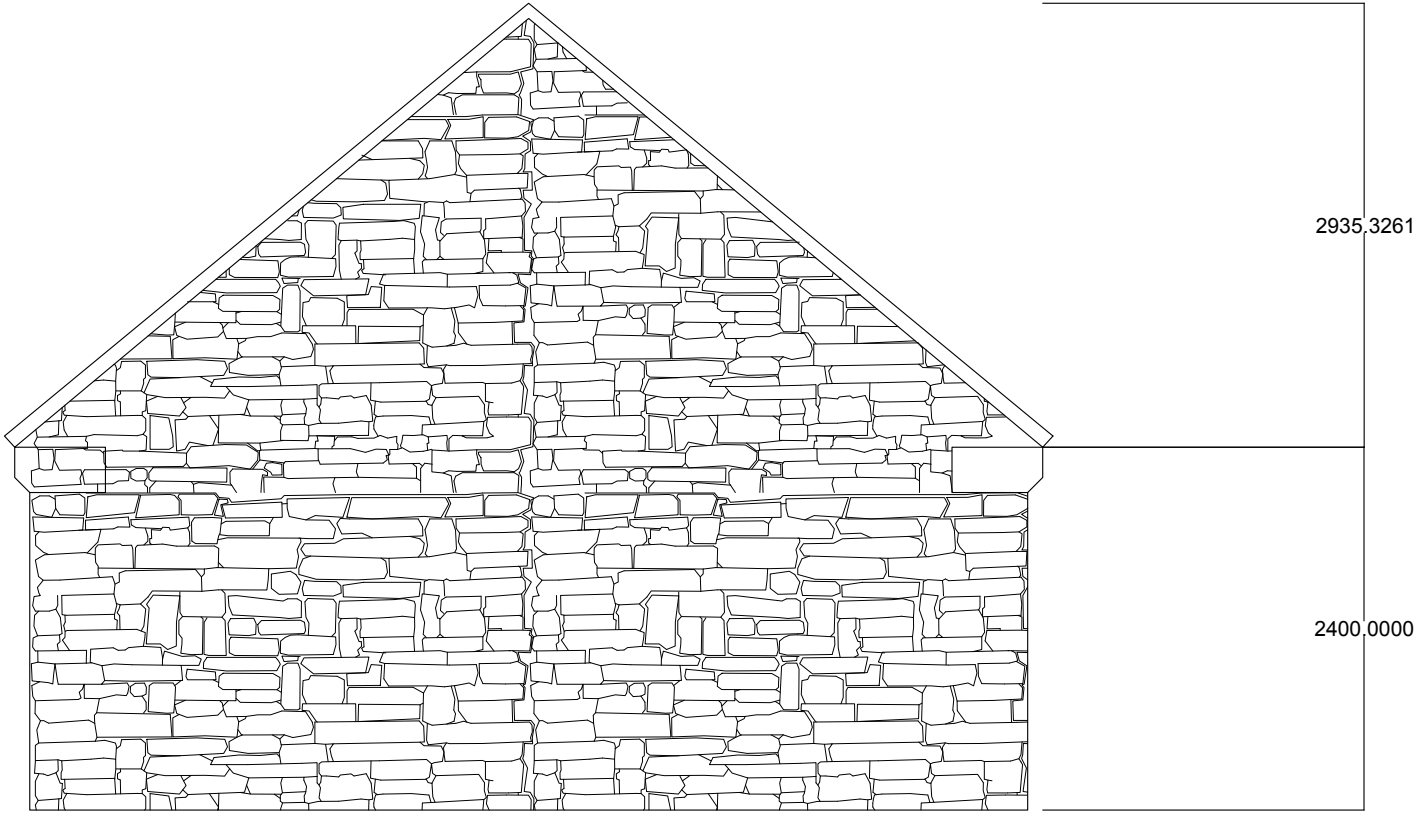

Proposed Garage Block for Leith Rigg
Farm, Fylingdales, Whitby

Proposed West Elevation

Date: August 2022 Scale 1:50
Drawn: Hannah Ord

5000.0000