

NYM/2022/0607

12/9/22

FAO: A Muir.



Nordyeld Granary

Juppeld


Scarborough

YO13 0BS


Please find attached 4 internal layout plans for Nordyeld Granary, Juppeld. Please also find the plans NYM have approved for the building annexed to Nordyeld Granary which we are yet to start converting.

Kind Regards


CHRISTINE MAW

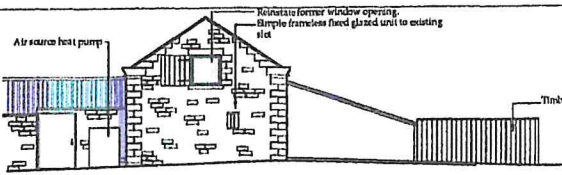


**Side Elevation - S**  
Scale 1:100

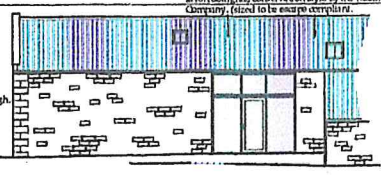


**Front Elevation showing entrance doors**  
Scale 1:100

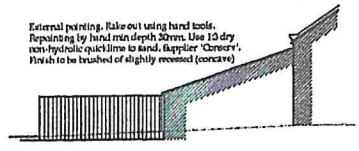

**Side Elevation - N**  
Scale 1:100

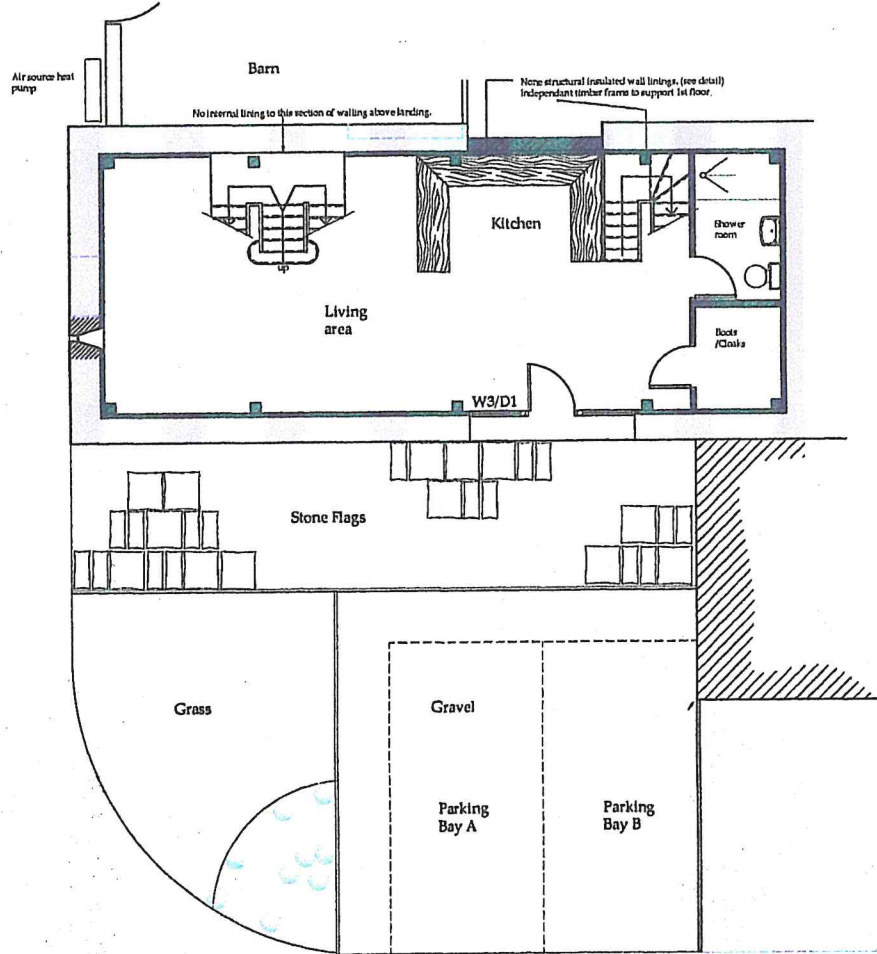

**Ground Floor Plan**  
Scale 1:50

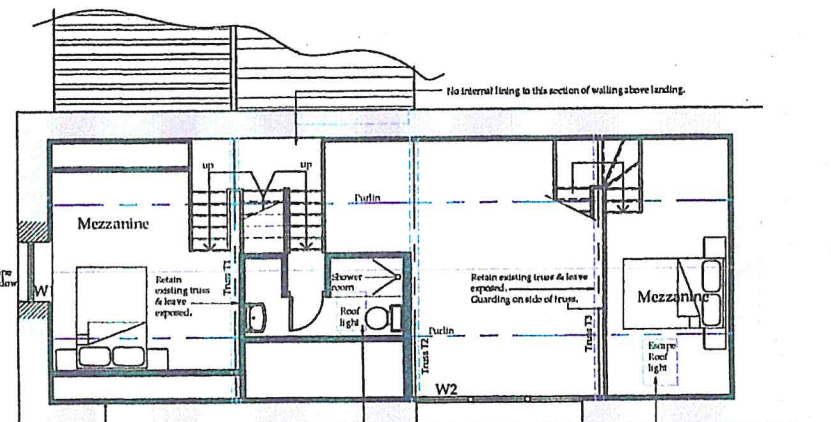


**Mezzanine Plan**  
Scale 1:50

75mm of 'Eden lime insulation' applied using a 'harding trowel' in layers as manufacturers recommendations. Stabilise/regularise the existing walls with rough Non-hydraulic lime mix. Finish internally with breathable lime wash applied as manufacturers recommendations.

Conservation style rooflight by "The Rooflight Company".

Conservation style rooflight by "The Rooflight Company". Means of escape compliant.

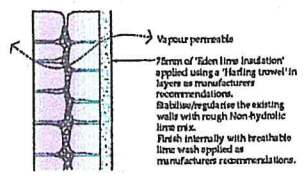

**Wall lining detail**  
Scale 1:20

not. If this drawing is to be used for construction, the contractor is to be responsible for the work shown. It is the contractor's responsibility to ensure that the work is carried out in accordance with the design shown. The contractor must not start work until they have received the necessary approvals from the relevant authorities. The contractor must ensure that the work is carried out in accordance with the design shown. The contractor must ensure that the work is carried out in accordance with the design shown.

Manufacturers of the specialist conservation materials to confirm the use is suitable for the design shown.

*Annexed building attached to Northfield Granary - successful conversion*

Drawings for planning and client consideration only

REV	DATE	BY	DESCRIPTION
G	15/09/21	CE	Windows amended
F	26/07/21	CE	Amended to suit Planning
E	25/04/21	CE	Details added
D	20/04/21	CE	Reduced scheme
C	15/03/21	CE	Address amended
B	10/11/20	CE	Parking Amended
A	05/10/20	CE	Issued for approval

**bhd** partnership  
Architecture • Engineering  
Any Mill Lane, Waterhead Lane, Wotton, N. Yorks. YO21 1EP  
P: +44(0)1947 654871 F: +44(0)1947 600210  
E: general@bhdpartnership.com

CLIENT: **Christina Povey**  
PROJECT: **Barn South East of The Granary Suffield YO13 0BJ**


**NYMNP**  
**14/09/2022**

<b>Proposed Plan and Elevations</b>	
DATE: Preliminary	DATE: 05/10/20
BY: C Eymon	BY: N J Duffield
SCALE: 1:100S:1:50 @ A1	DATE: 05/10/20
PROJECT NO: D11893-03	REV: G

# Northfield Granary

NYMNP

14/09/2022

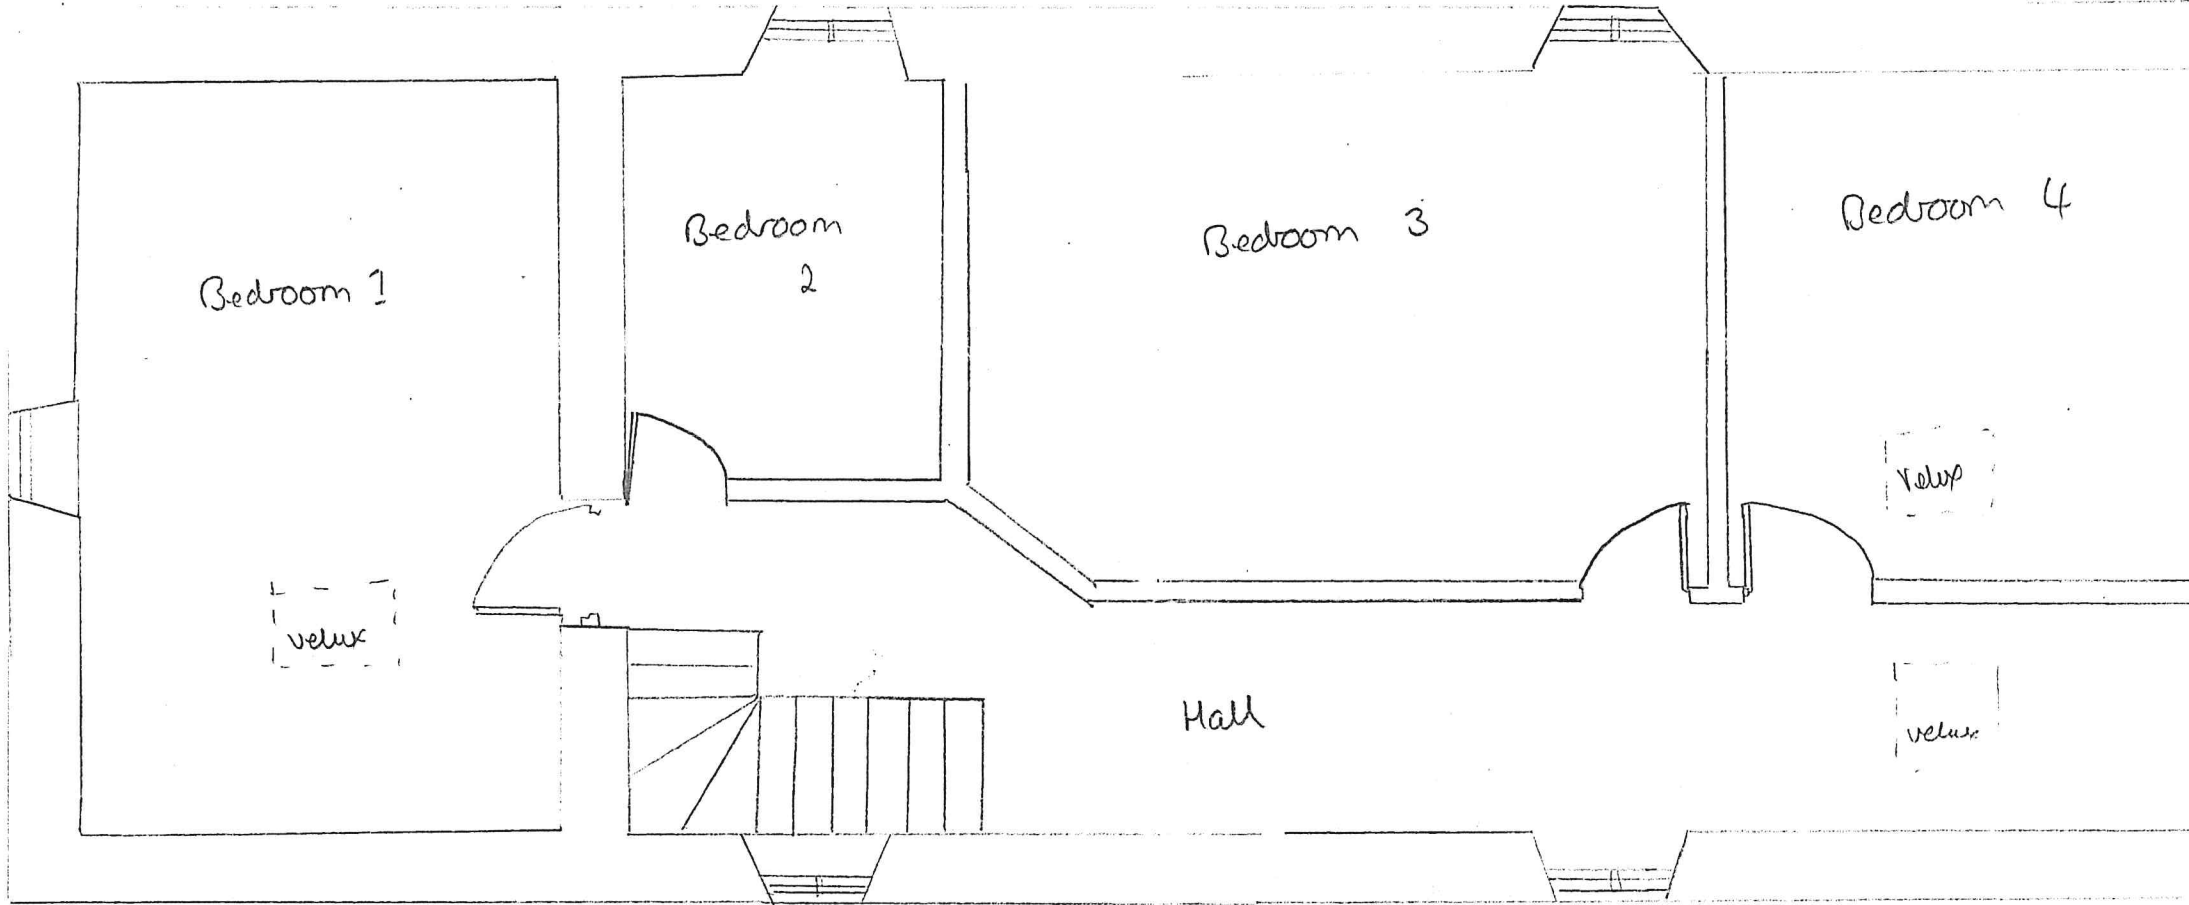


first floor Plan A

to  
Plan 6  
→

Scale 1:50

NYMNPA  
14/09/2022

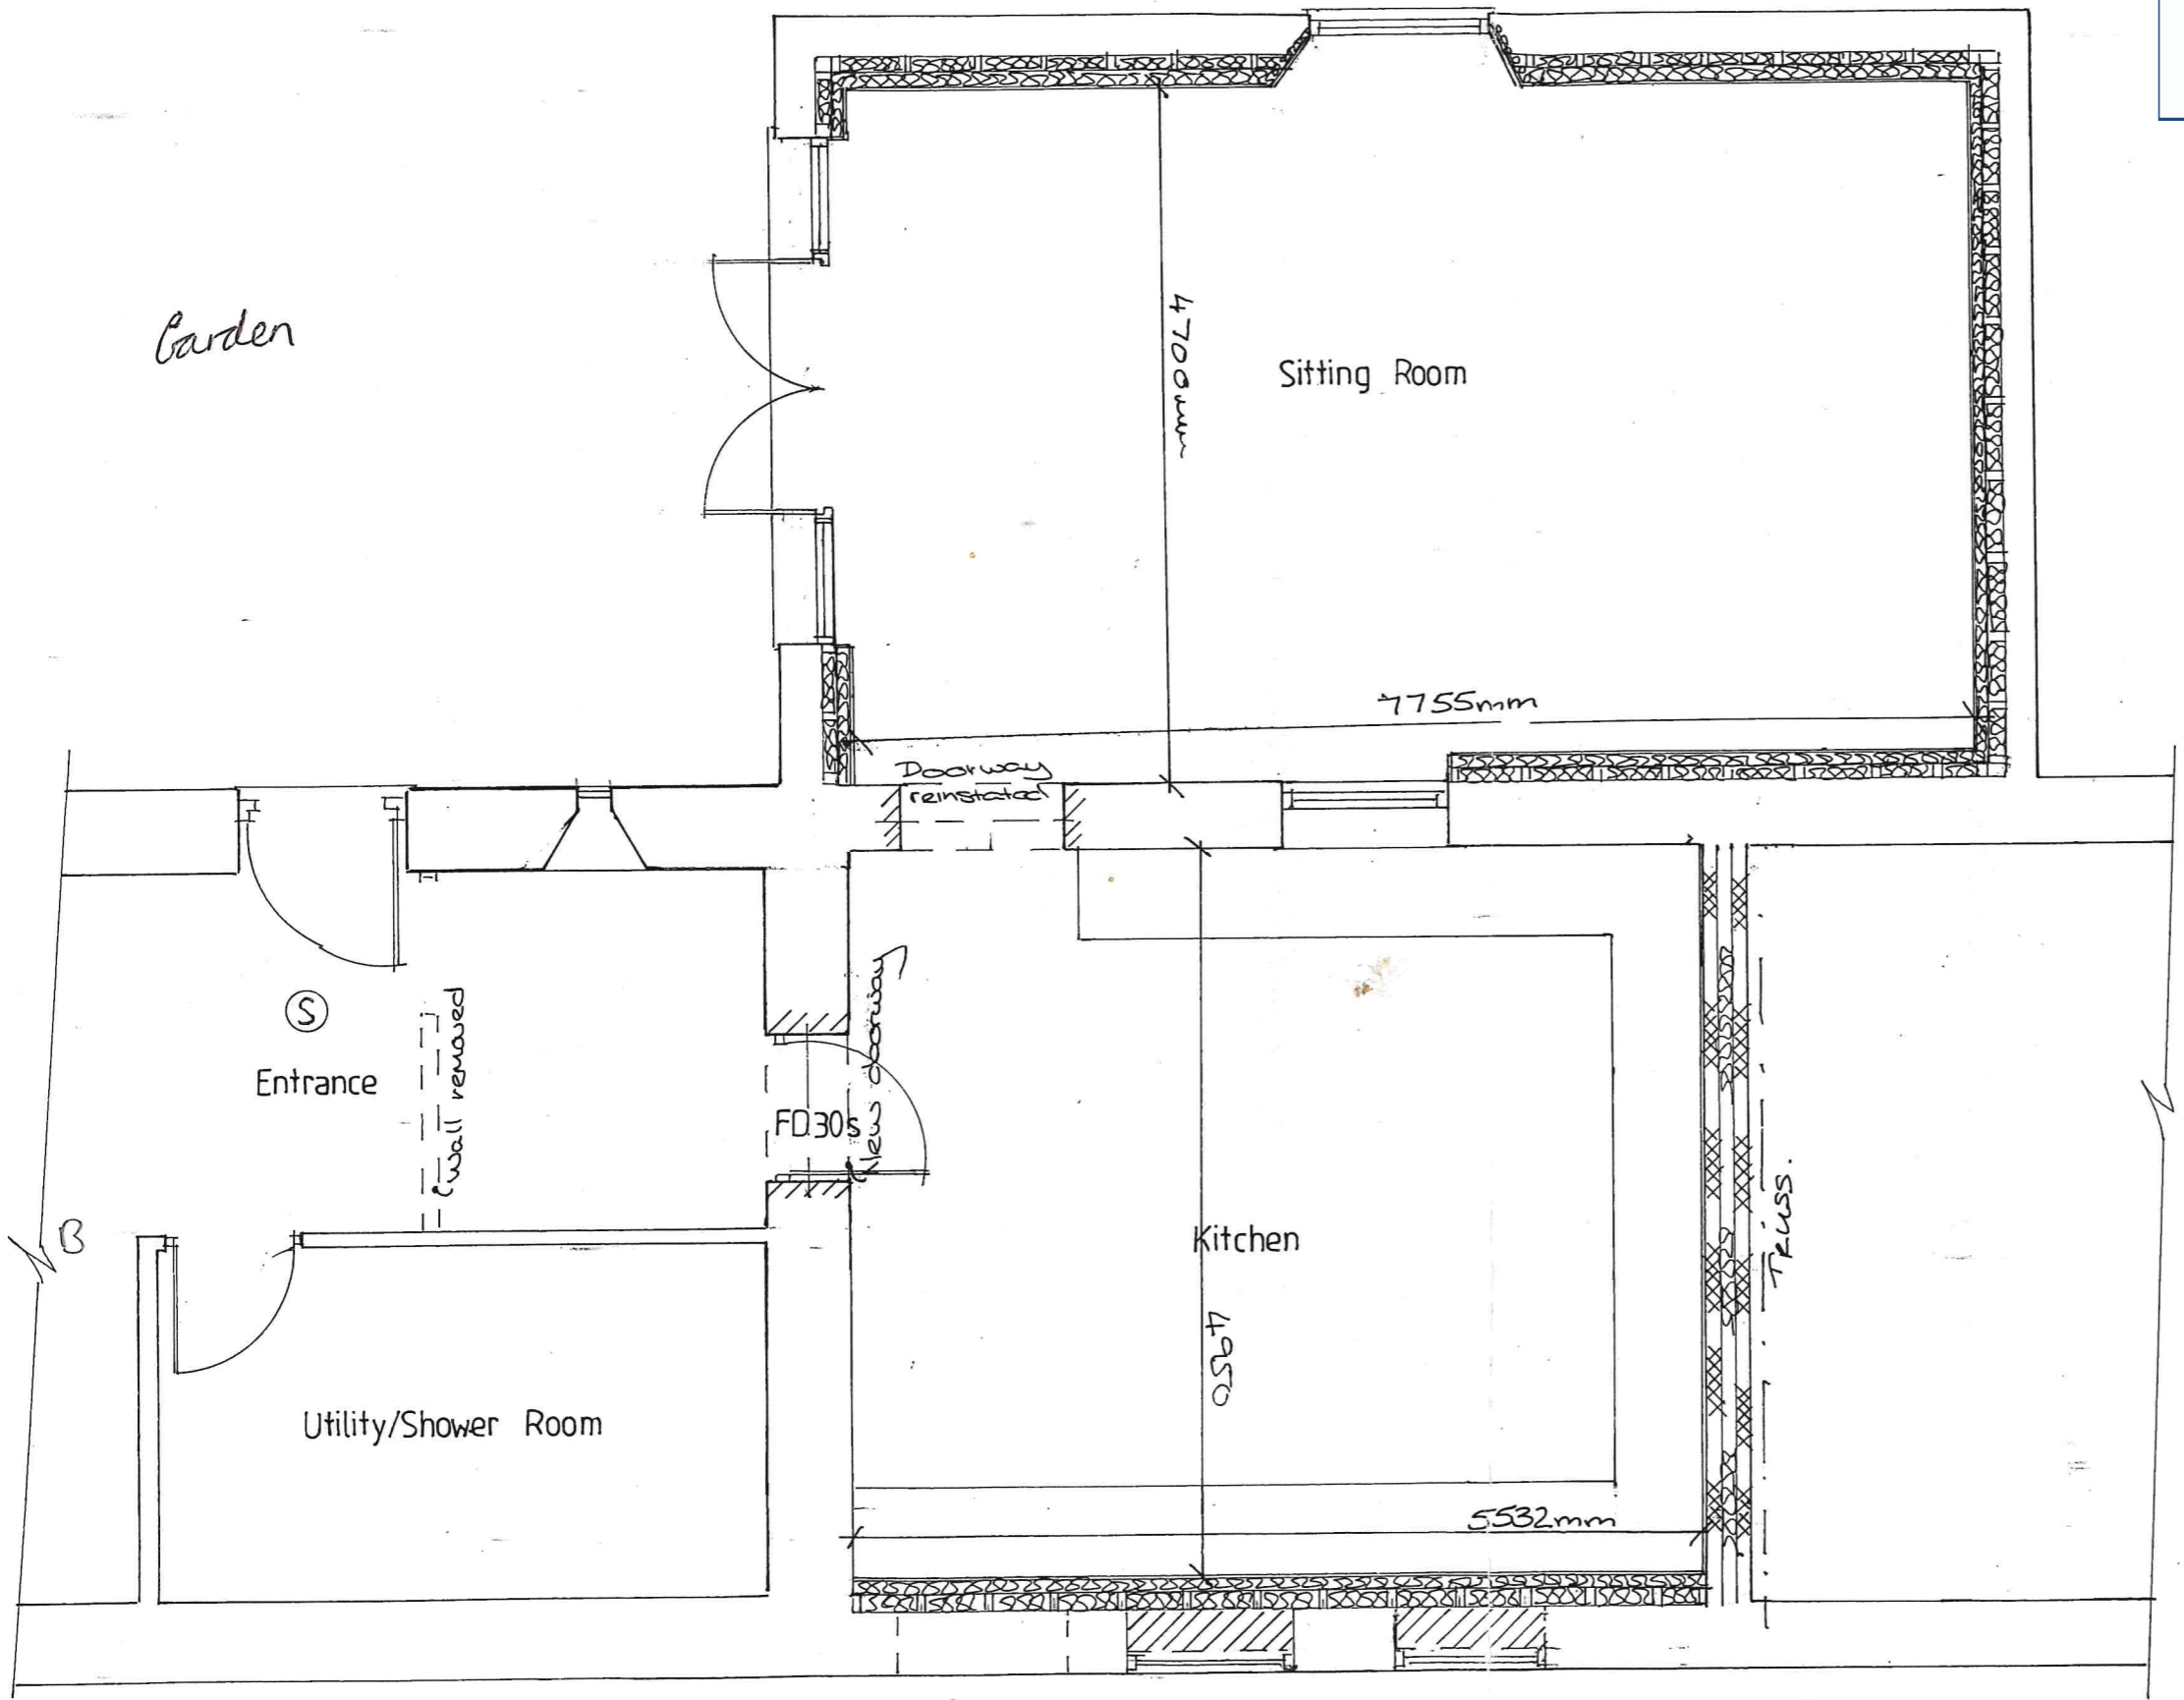


Norfield Cranery  
GROUND FLOOR PLAN 3



NYMNP

14/09/2022

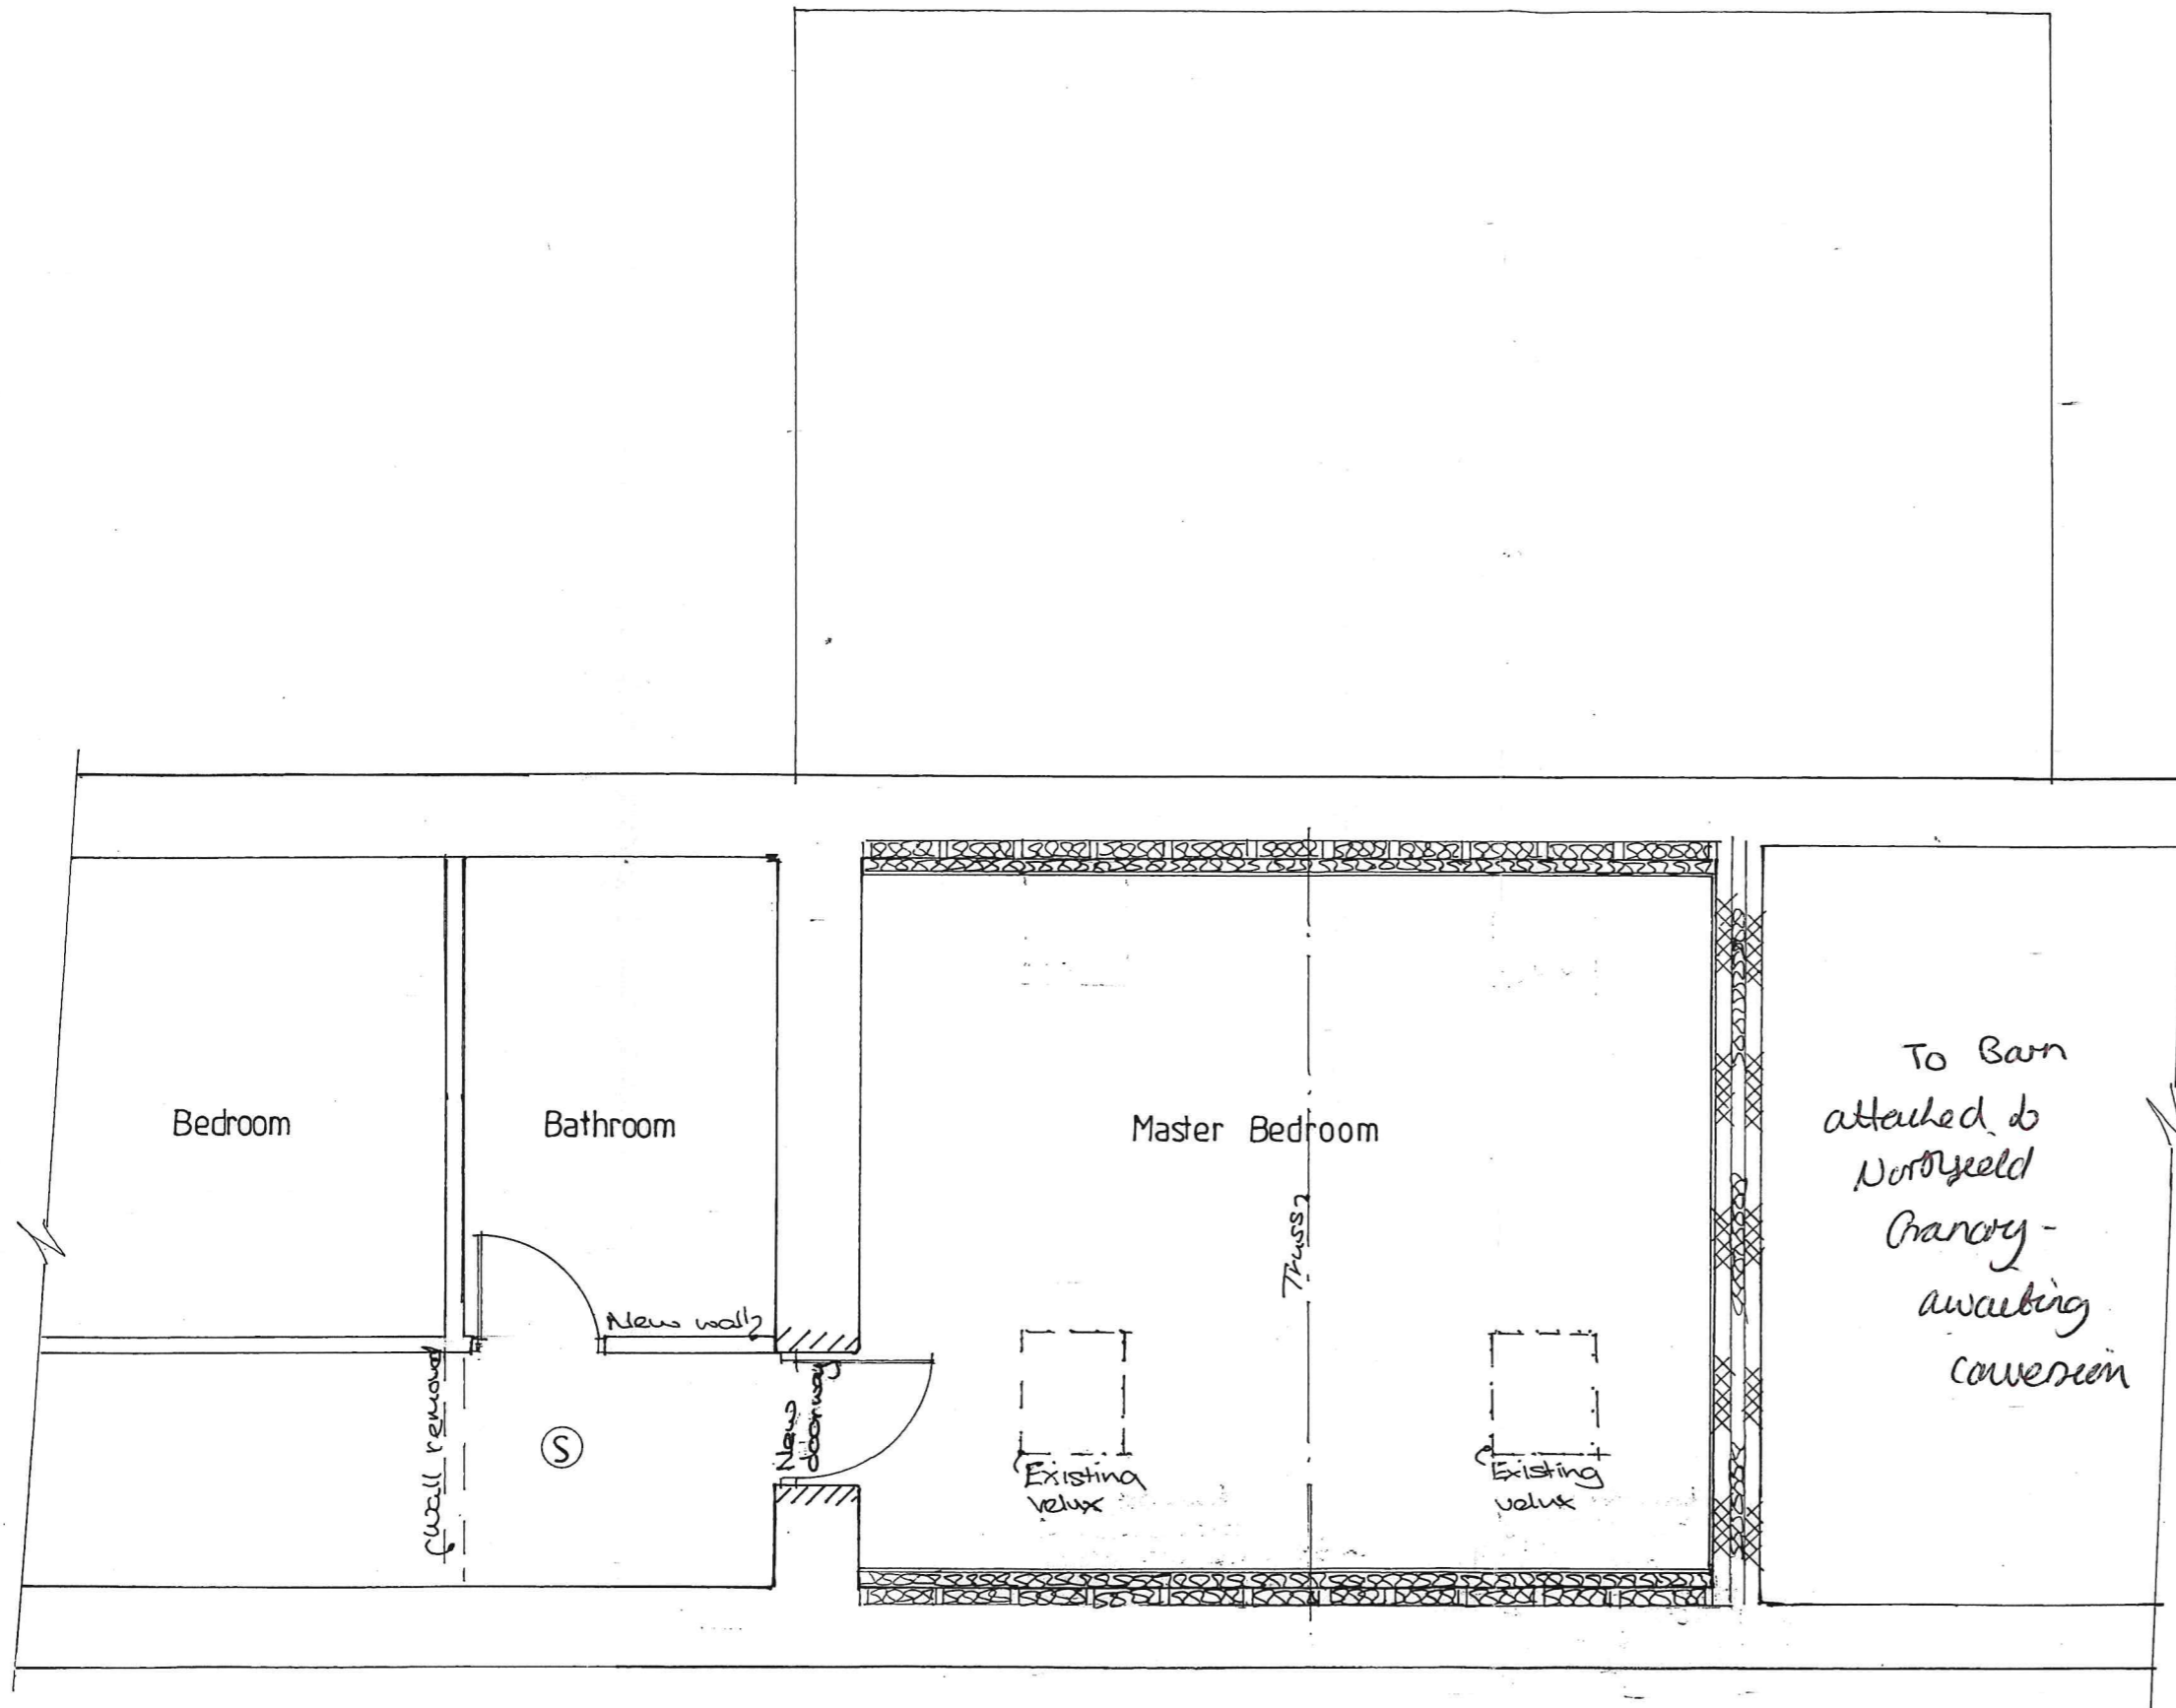

FIRST FLOOR PLAN B


Northfield Granary

A

Northfield Grange

NYMNPA

14/09/2022

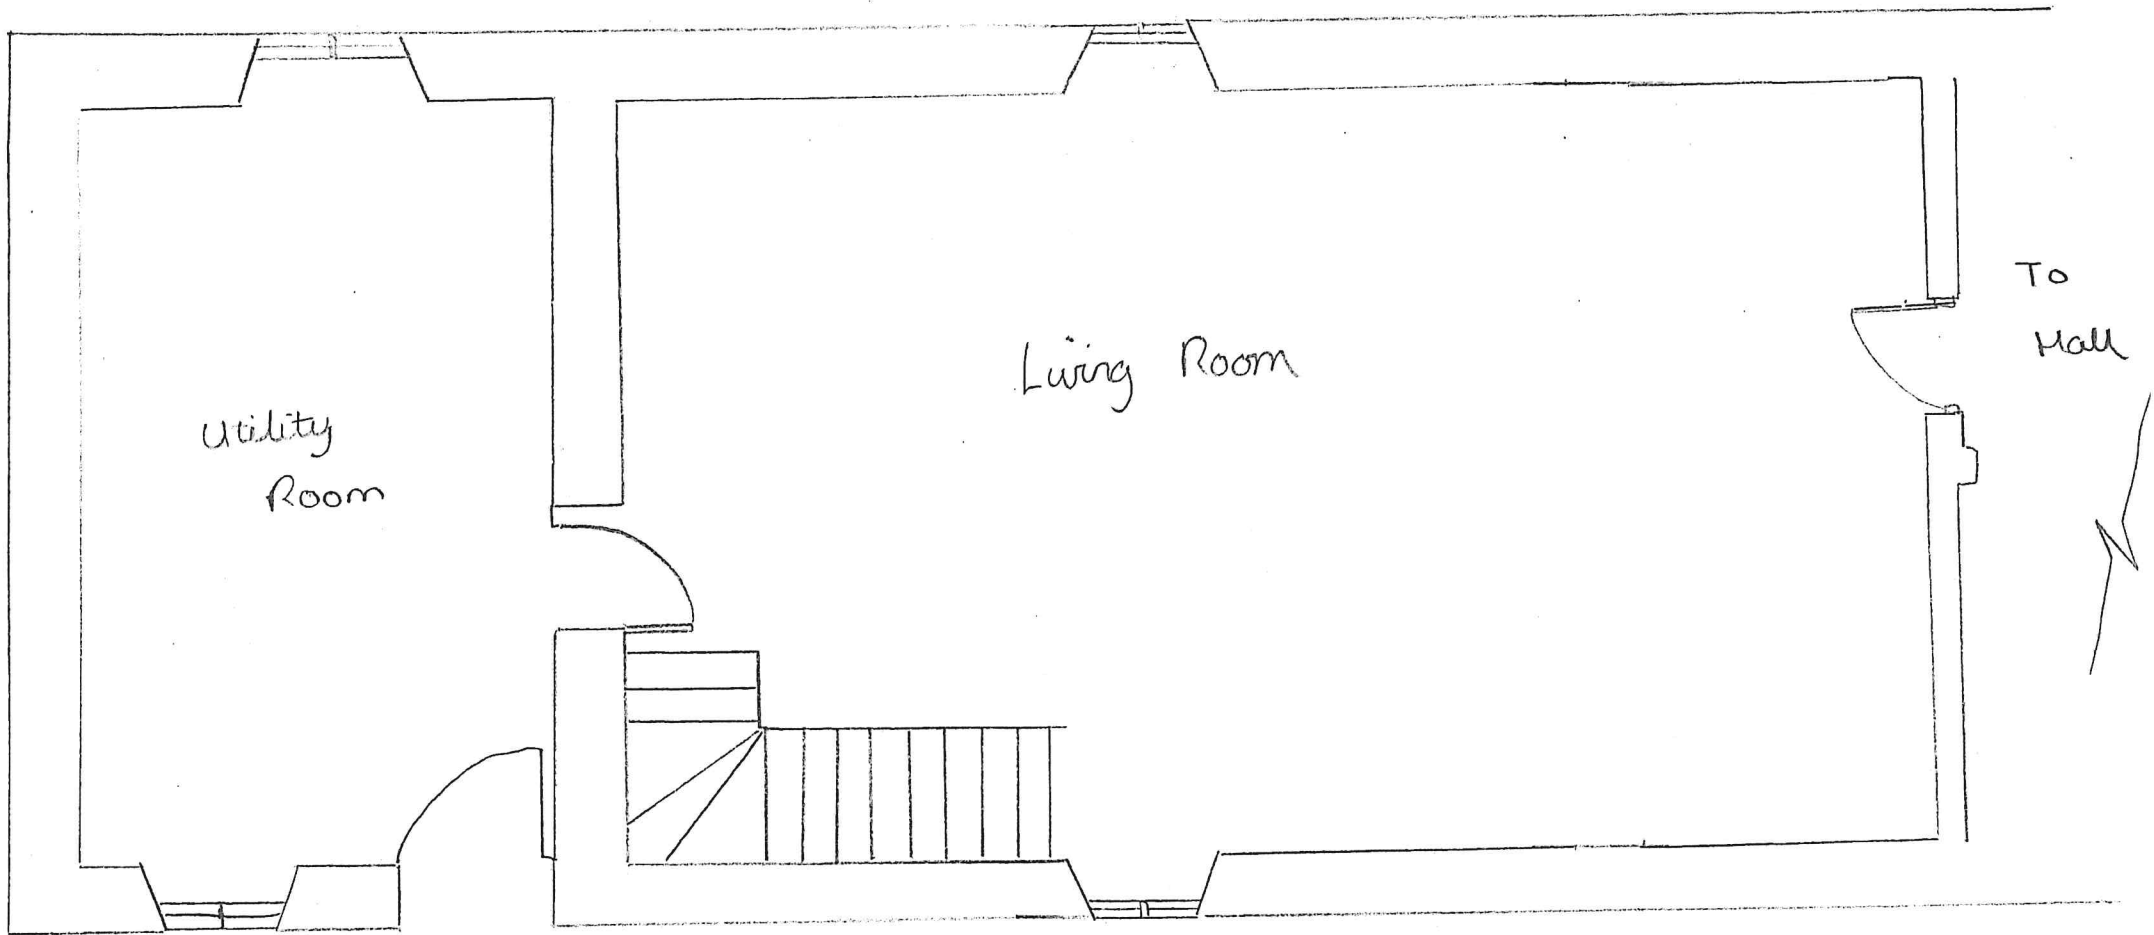

To communal yard

Ground floor Plan A

→  
To  
Plan  
B

Scale 1:50