
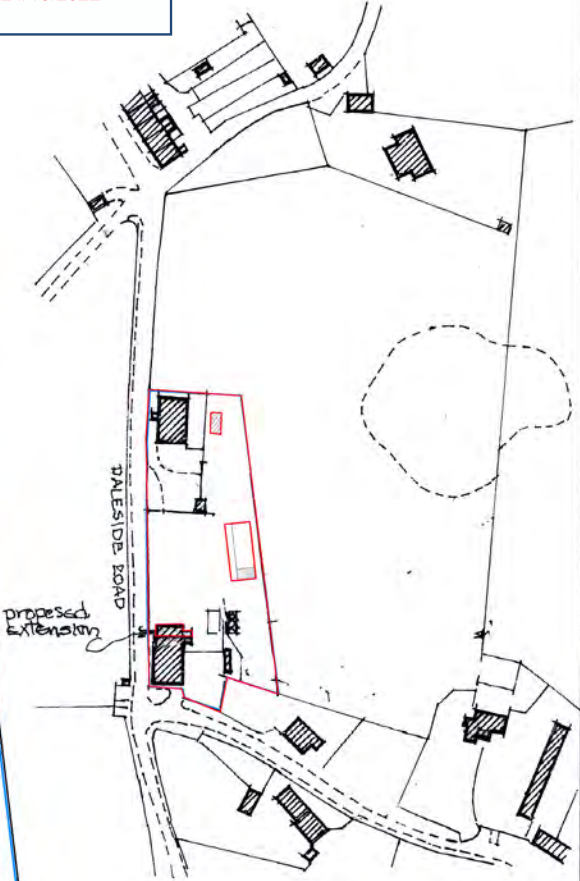


PLAN REFERRED TO ROSEDALE EAST

NYMNPA
24/10/2022

THE OLD CHAPEL


DALESIDE ROAD

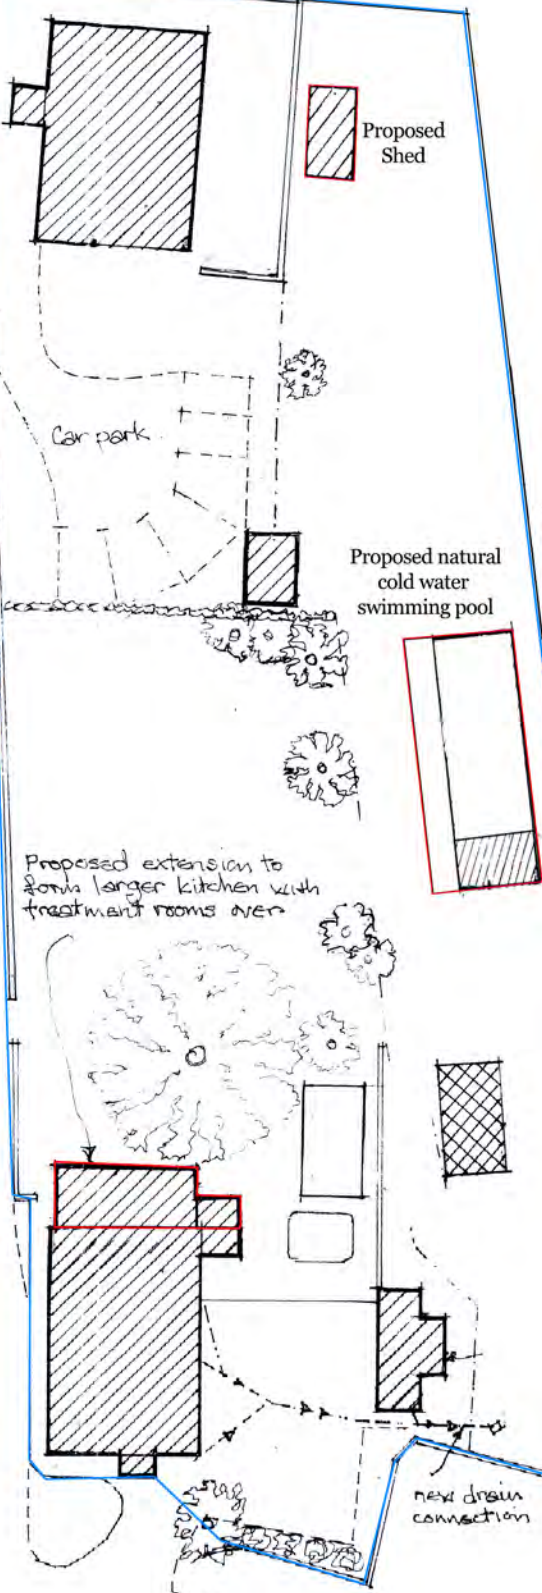

LOCATION PLAN
SCALE 1:2500


THE TREE
RELAXATION
RETREAT

SCALE 1:500.

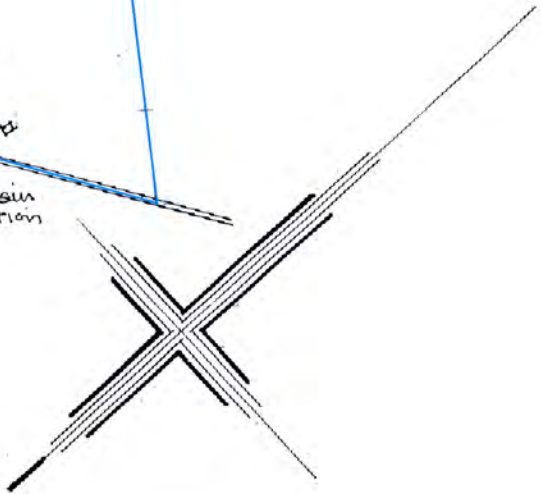

PLAN REFERRED TO ROSEDALE EAST

THE OLD CHAPEL

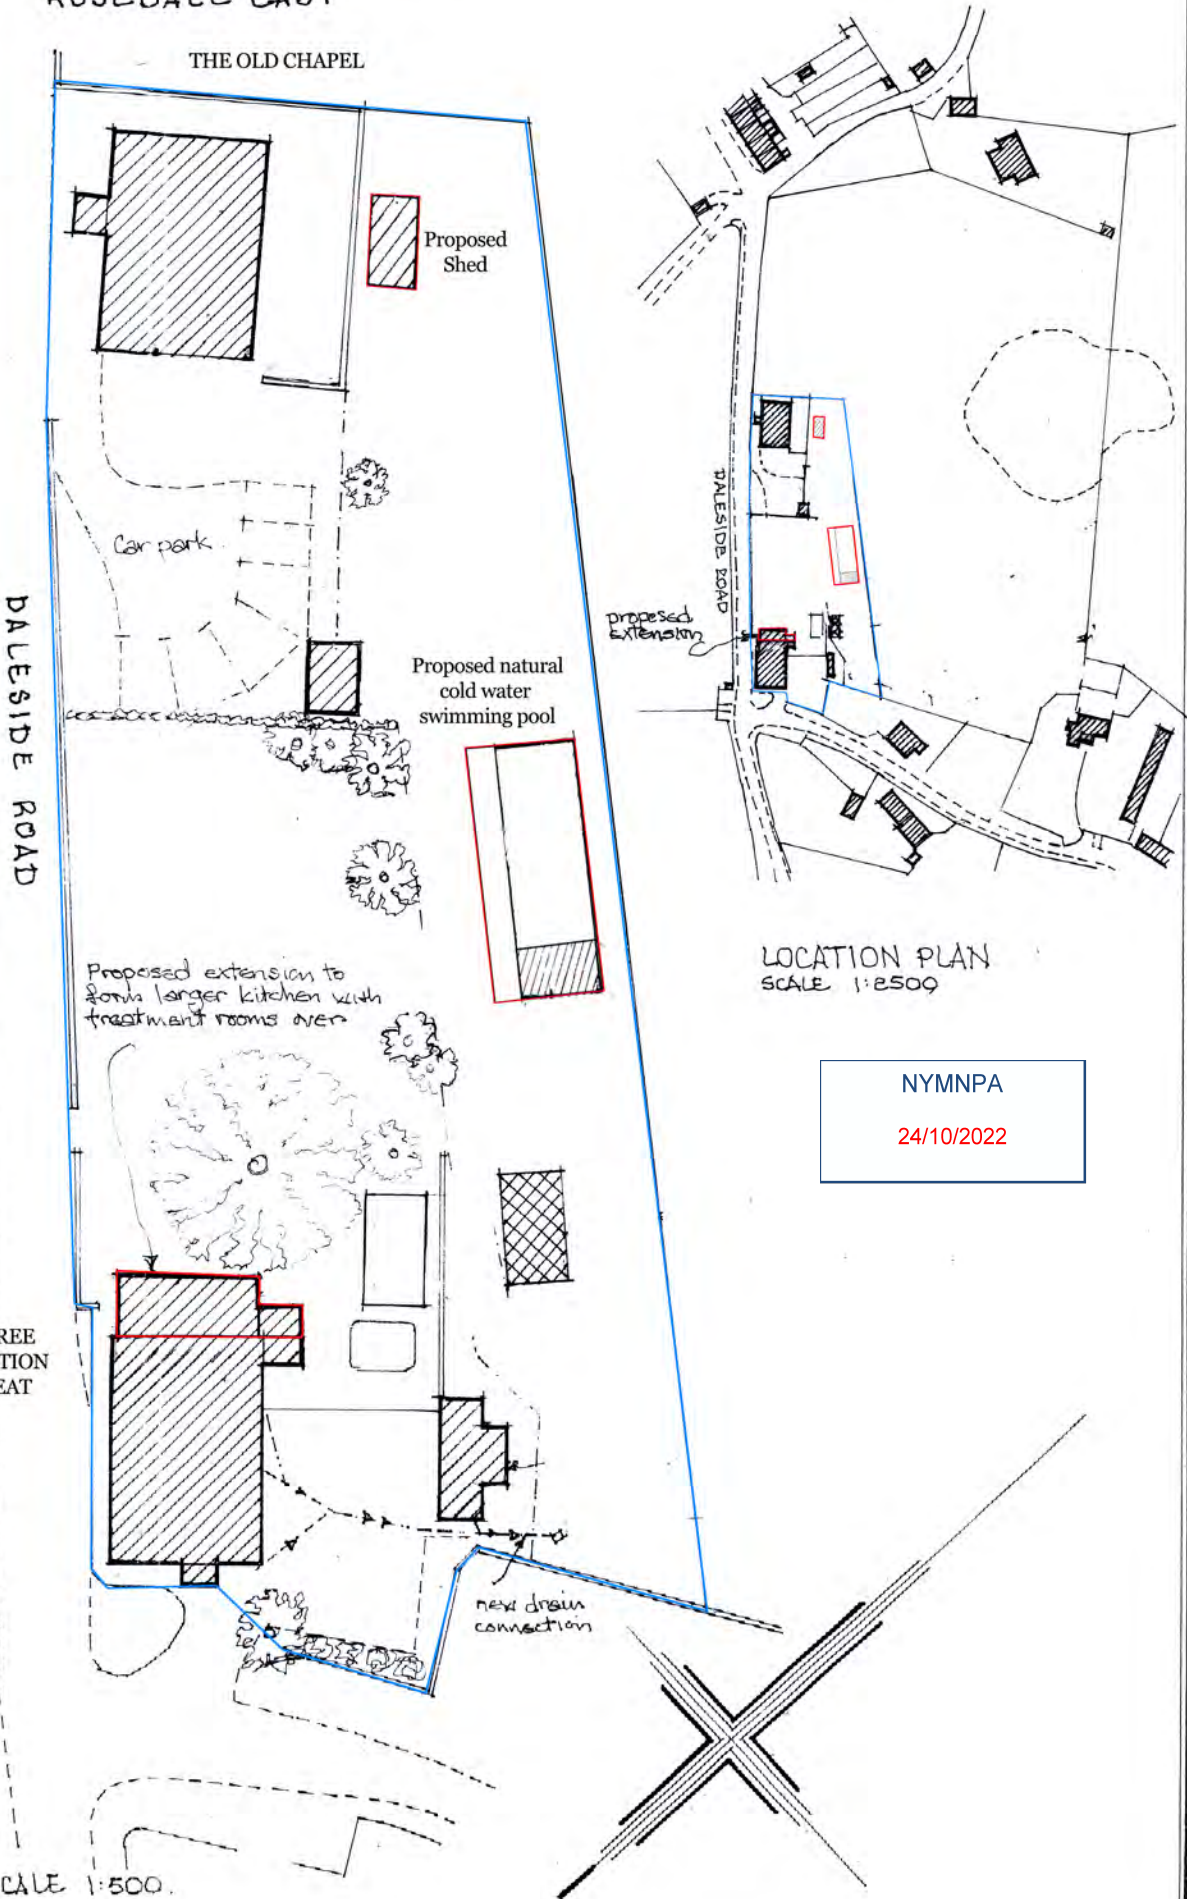


LOCATION PLAN
SCALE 1:2500

NYMNPA

24/10/2022

SCALE 1:500.

These drawings are for planning and Building Control purposes only.
These are not complete working drawings.
Check and verify all drawings on site before commencing work.
Comply in all respects with current relevant Building Regulations whether or not specifically stated on these drawings.
All materials and workmanship shall comply with current relevant British Standards.

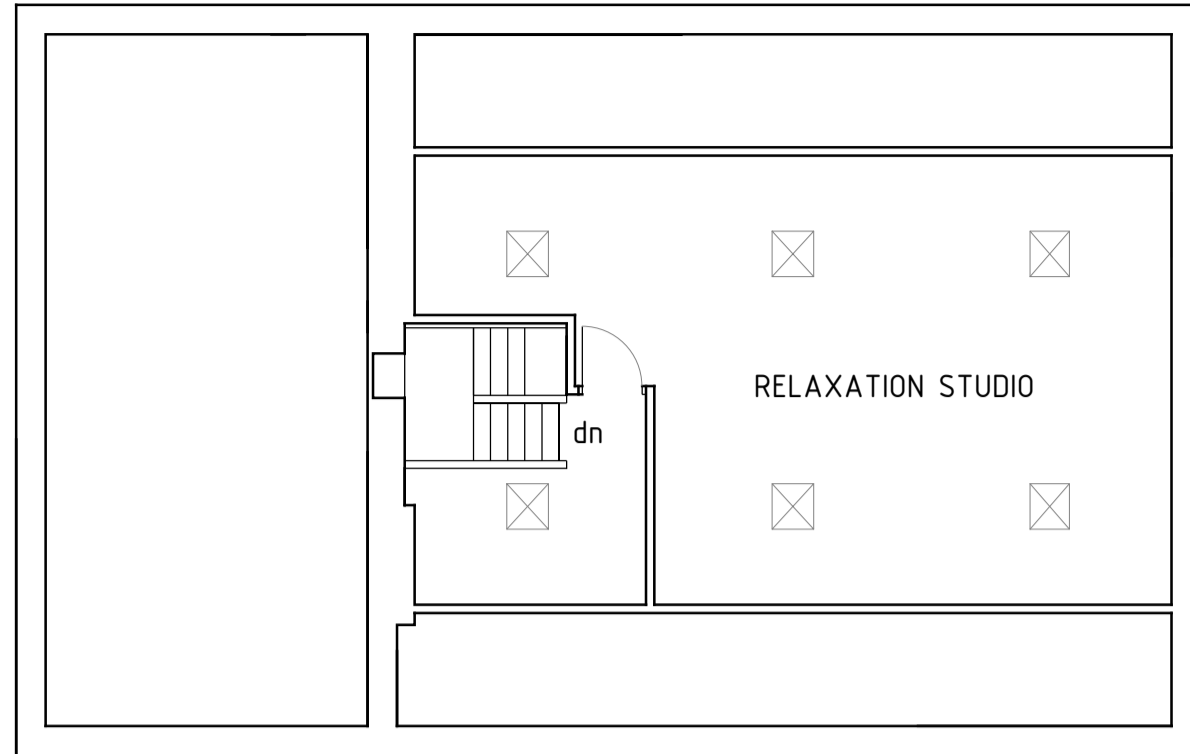


ATTIC PLAN




FRONT ELEVATION



REAR ELEVATION

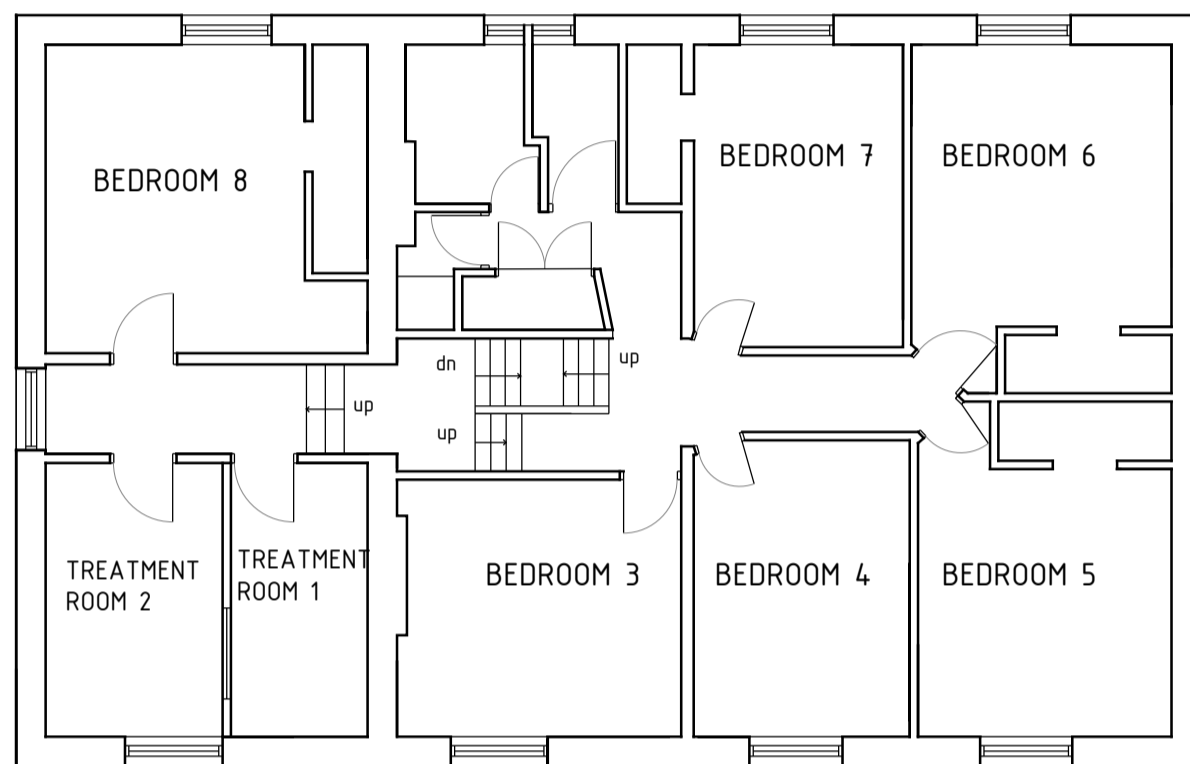


FIRST FLOOR PLAN

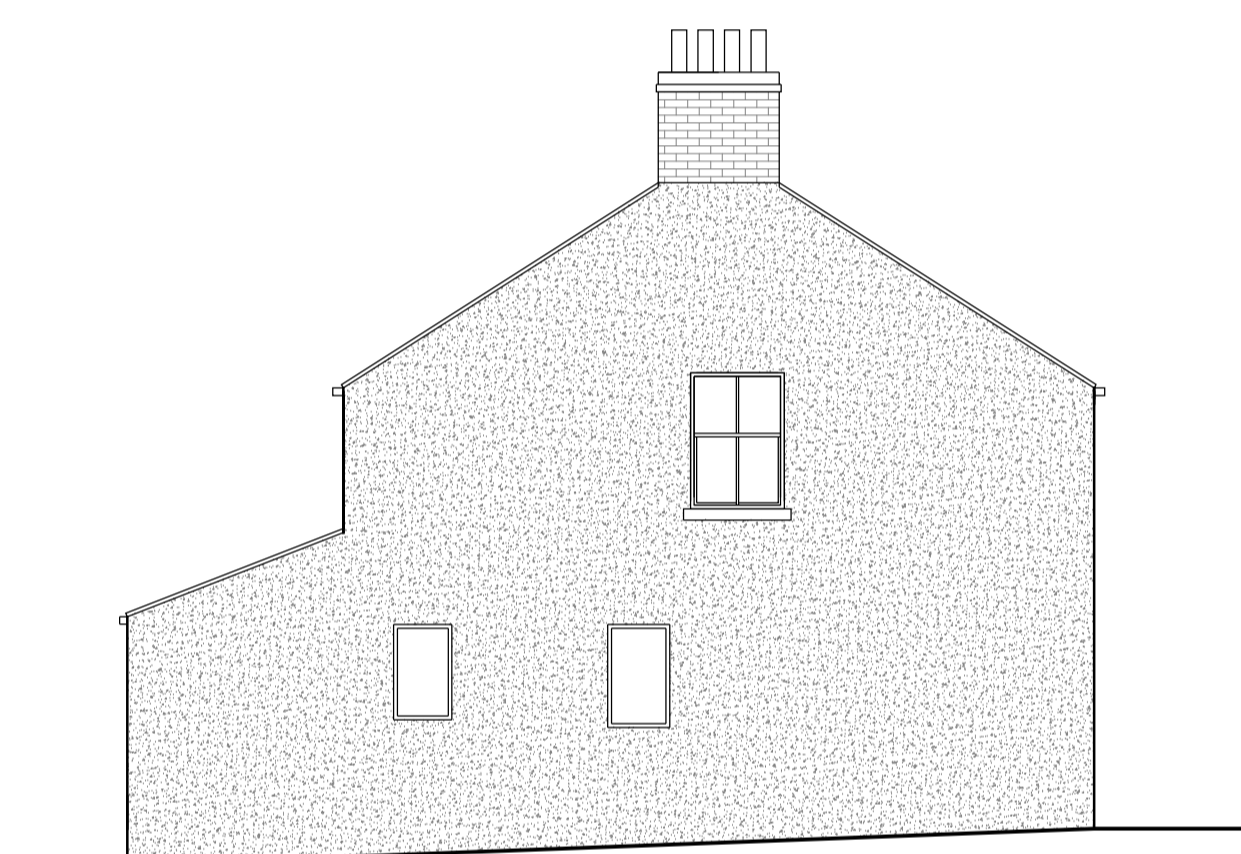


SIDE ELEVATION



SIDE ELEVATION

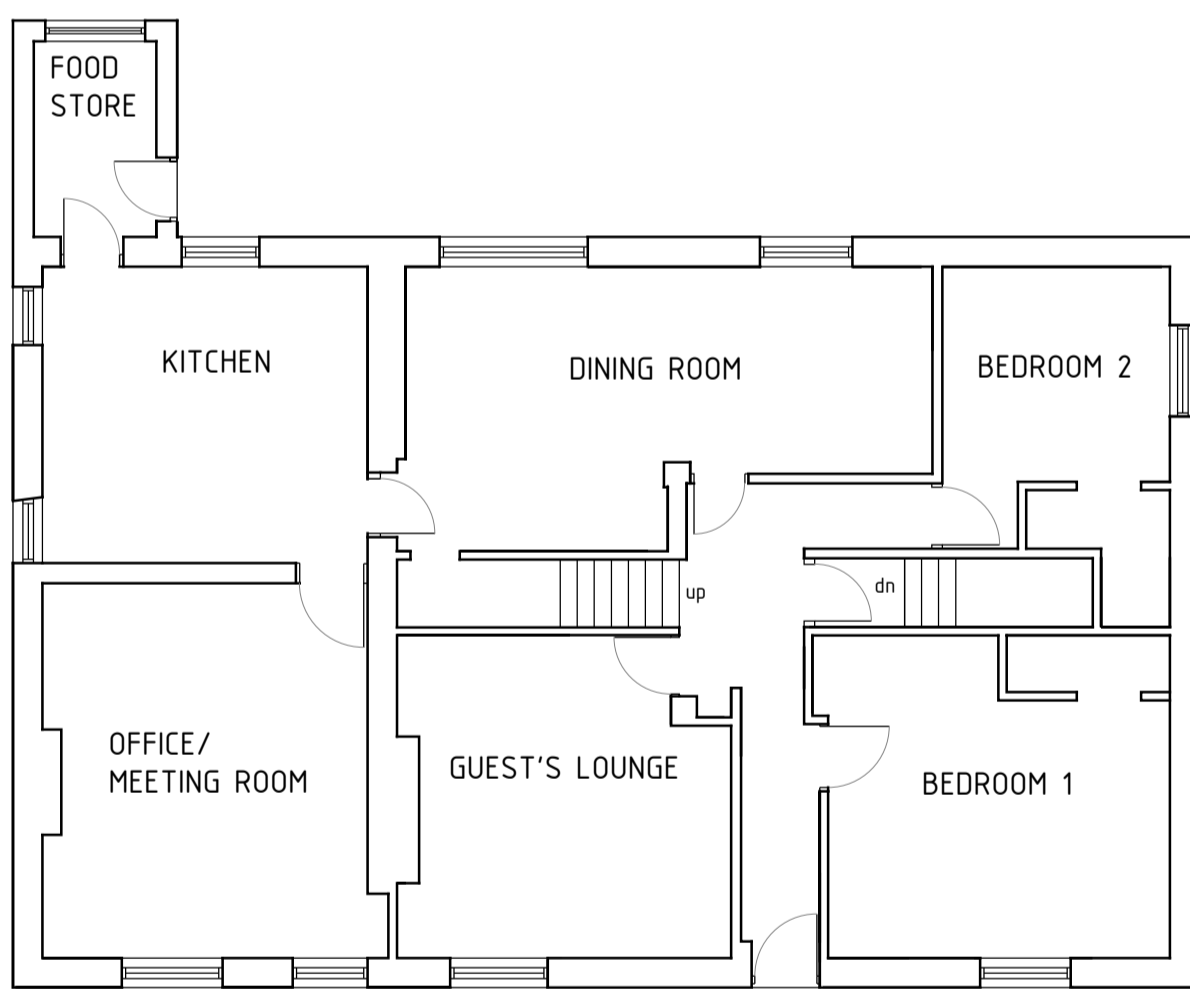

UPPER GROUND FLOOR PLAN

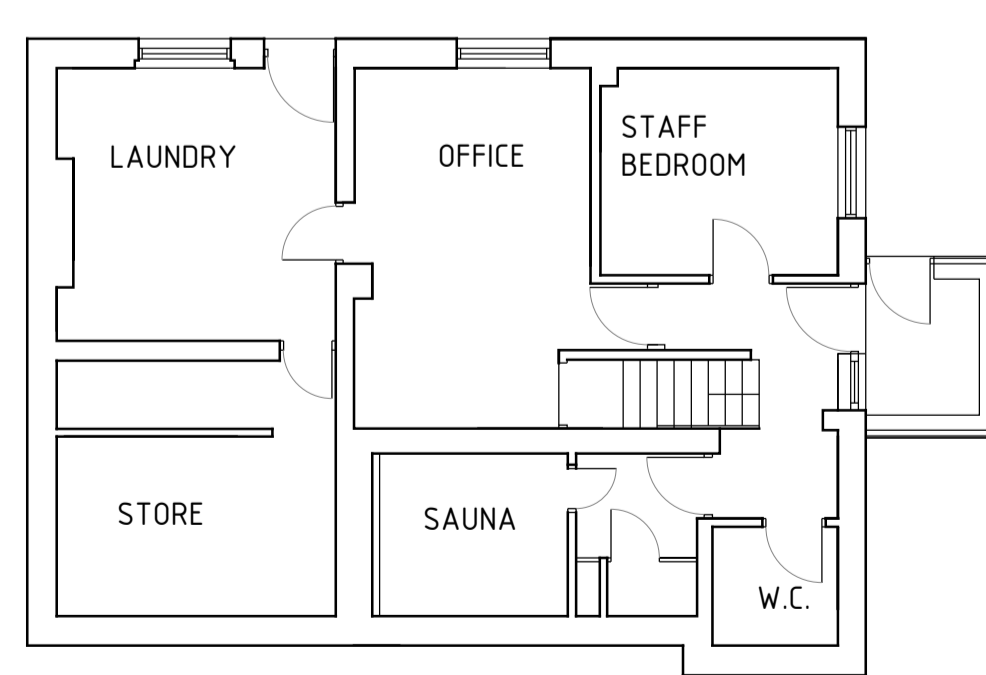

LOWER GROUND FLOOR PLAN

NYMNPA
24/10/2022

PLANS AS EXISTING

MR EDWARD HARPIN
THE TREE RELAXATION RETREAT
ROSEDALE EAST
PICKERING
Y018 8RH

SCALE 1:100 OCTOBER 2022




FRONT ELEVATION




REAR ELEVATION



END ELEVATION

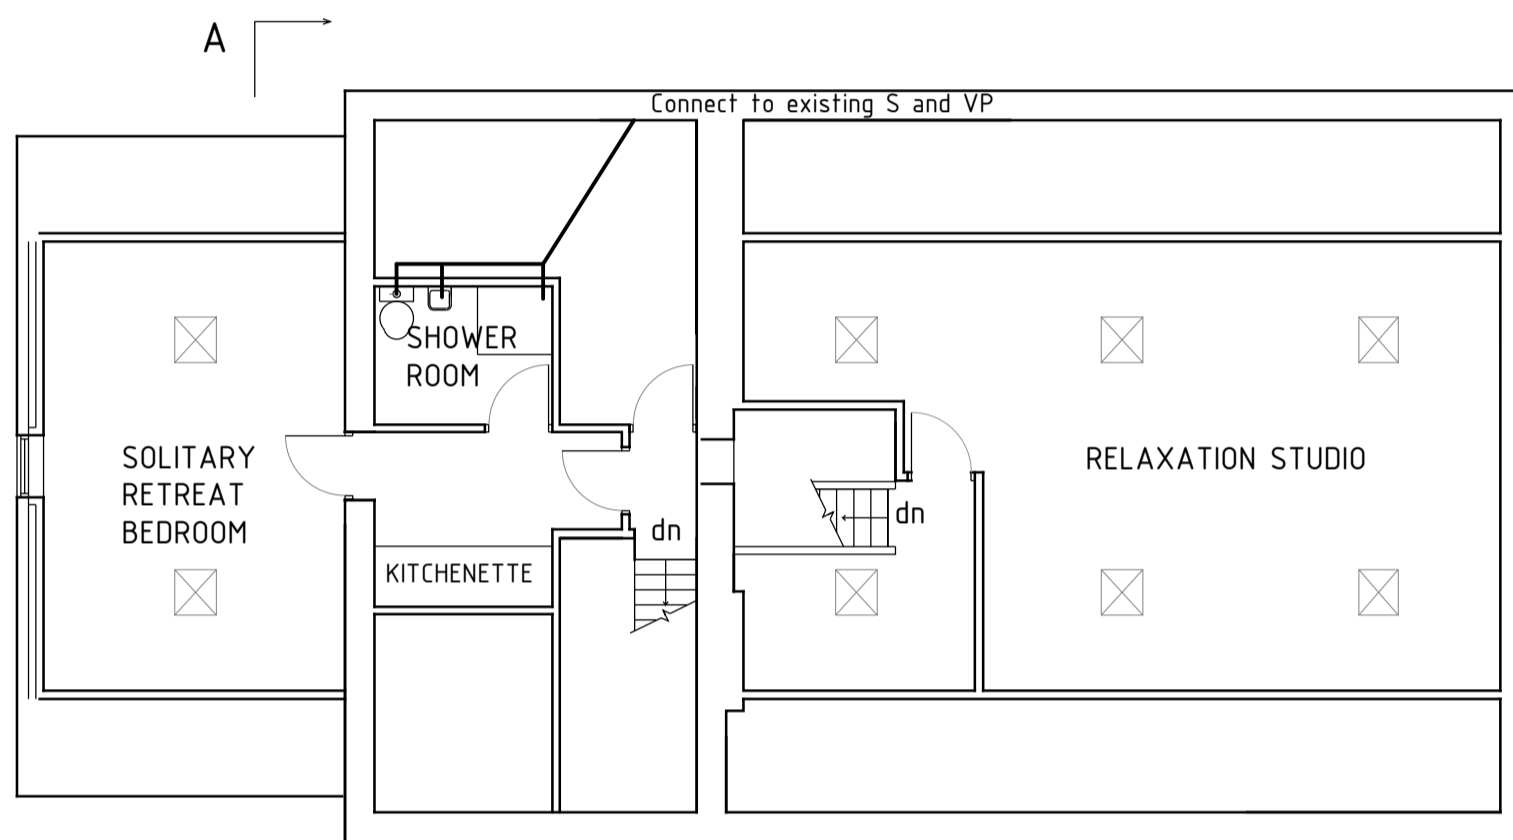


ATTIC PLAN

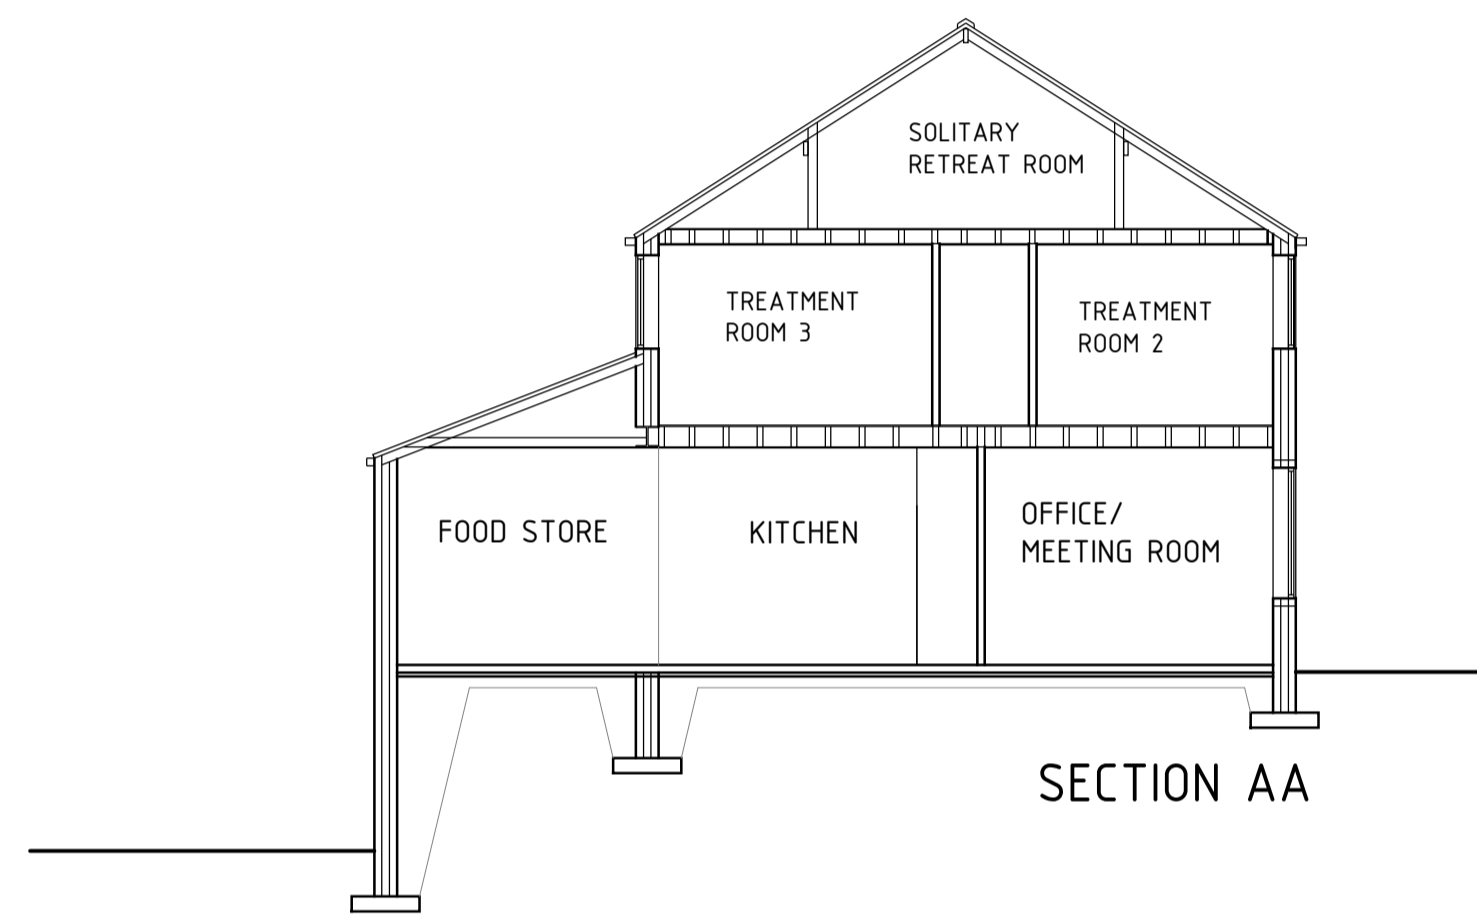


SECTION AA

PROPOSED END EXTENSION TO FORM KITCHEN/ OFFICE AND TREATMENT ROOMS

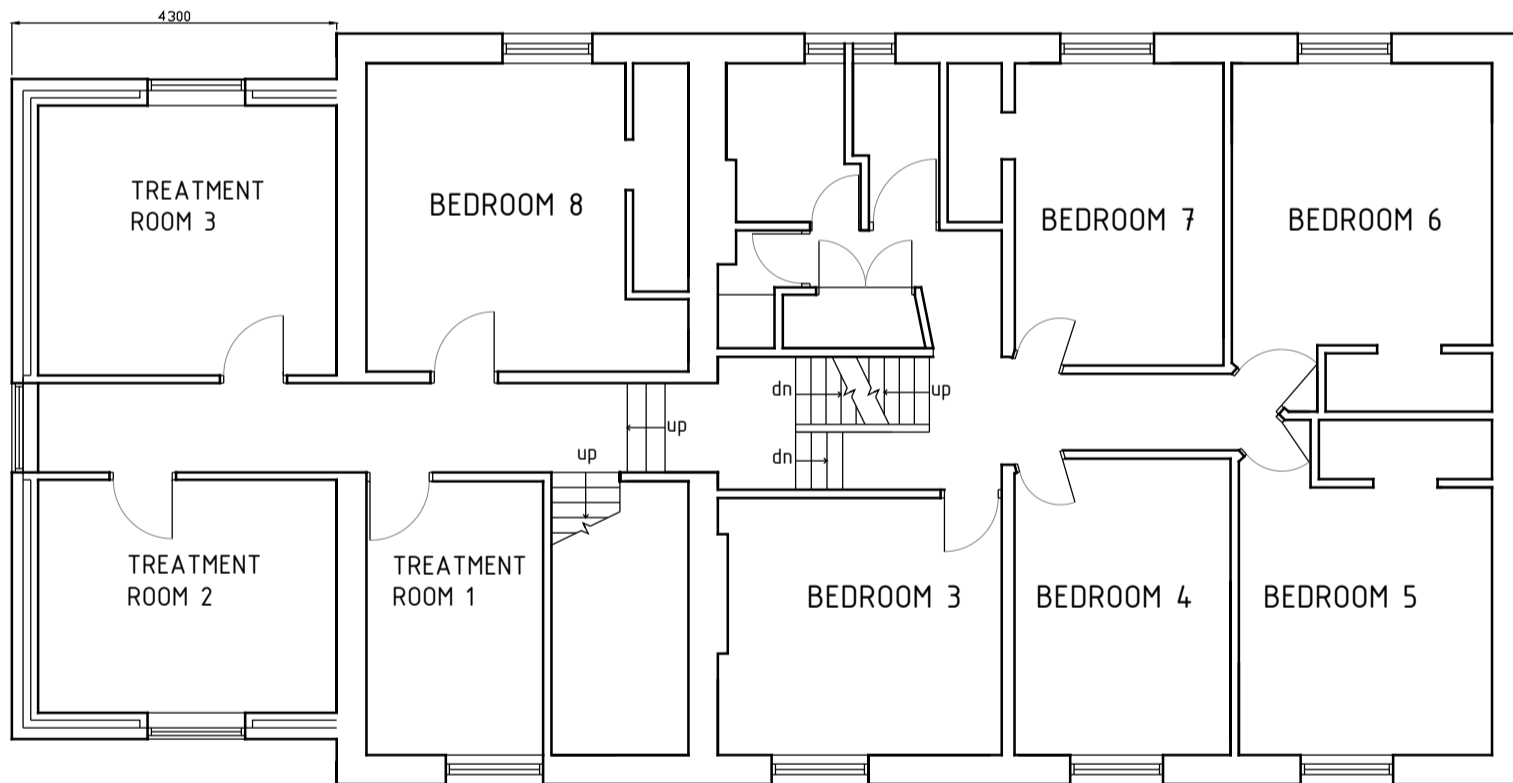


1ST FLOOR PLAN

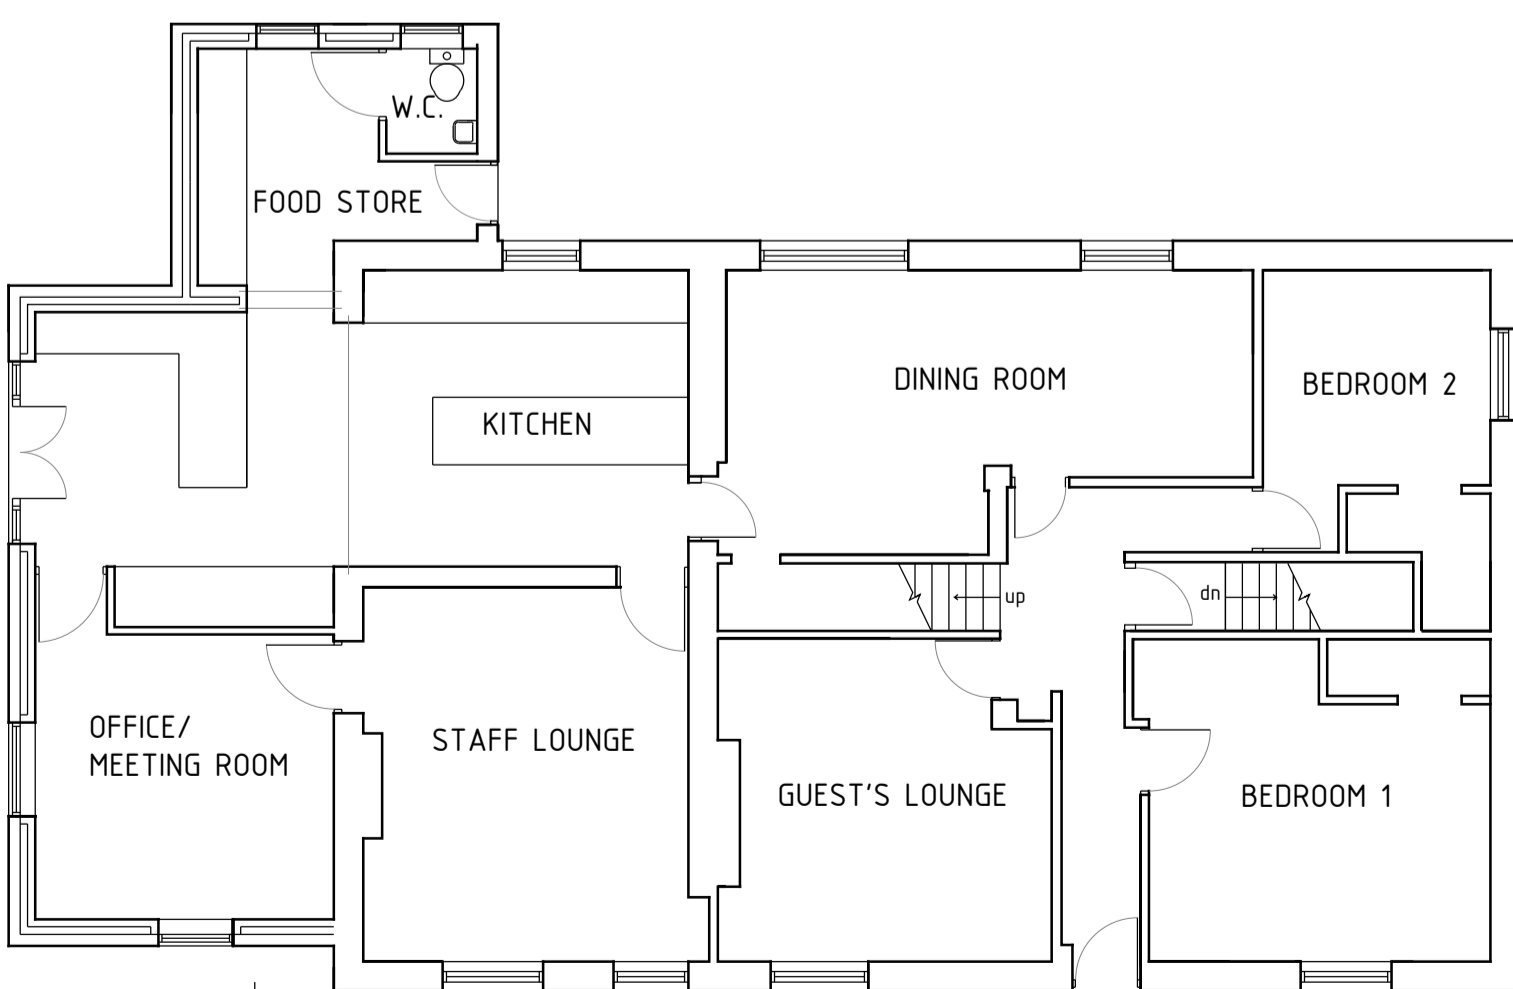


UPPER GROUND FLOOR PLAN




REAR ELEVATION

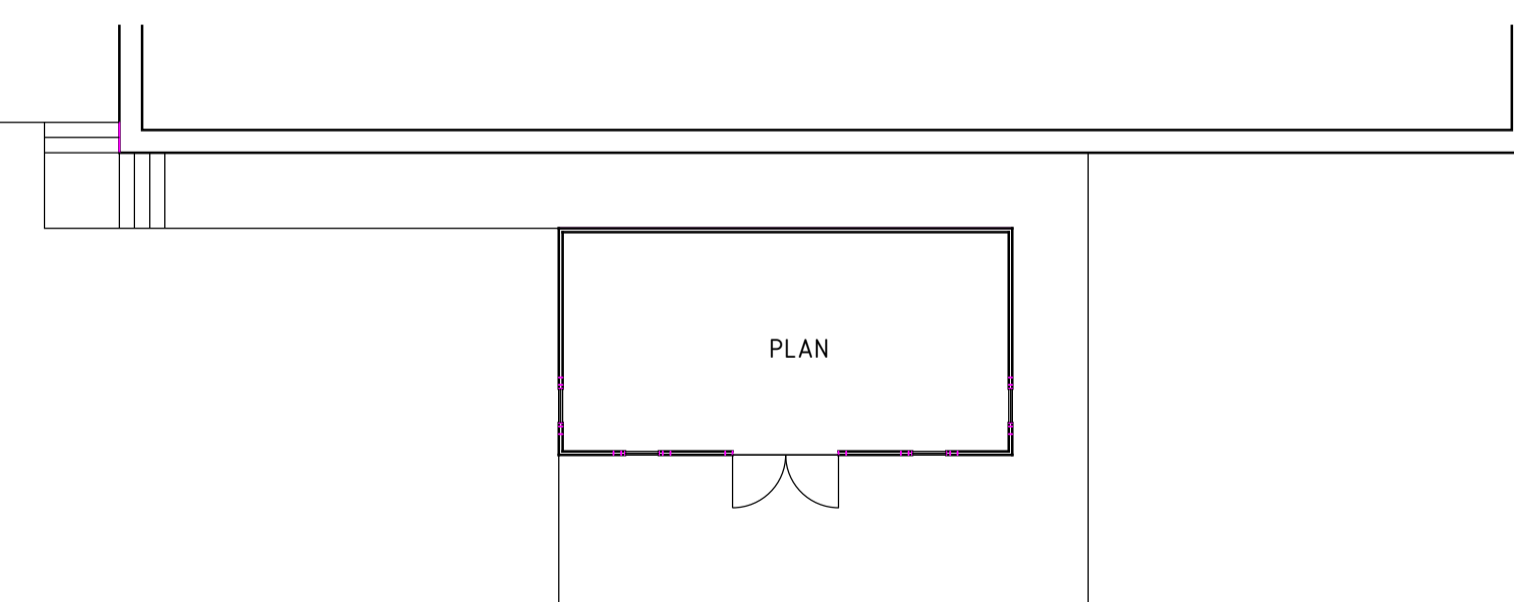

PROPOSED GARDEN STORE/POTTING SHED

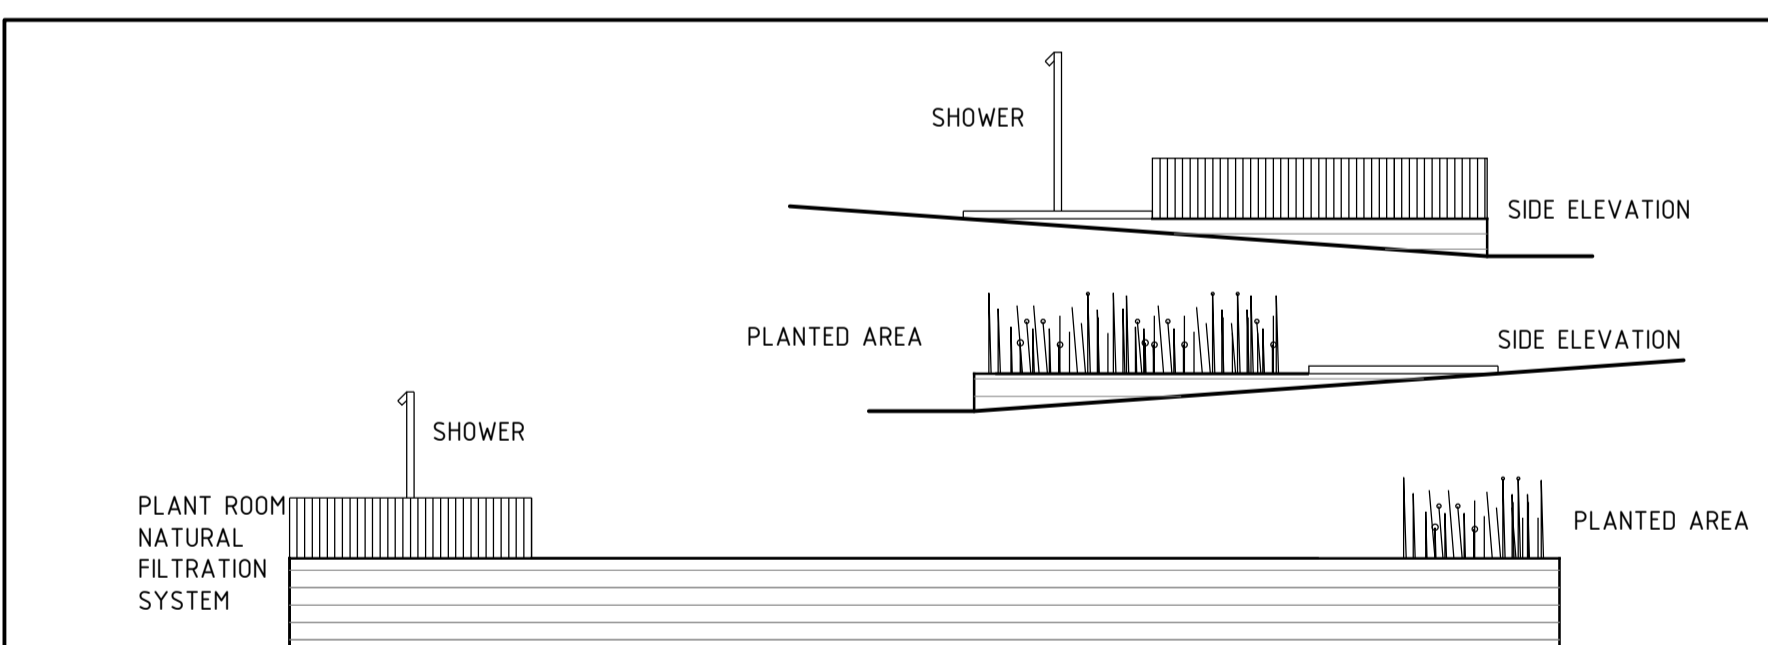

FRONT ELEVATION

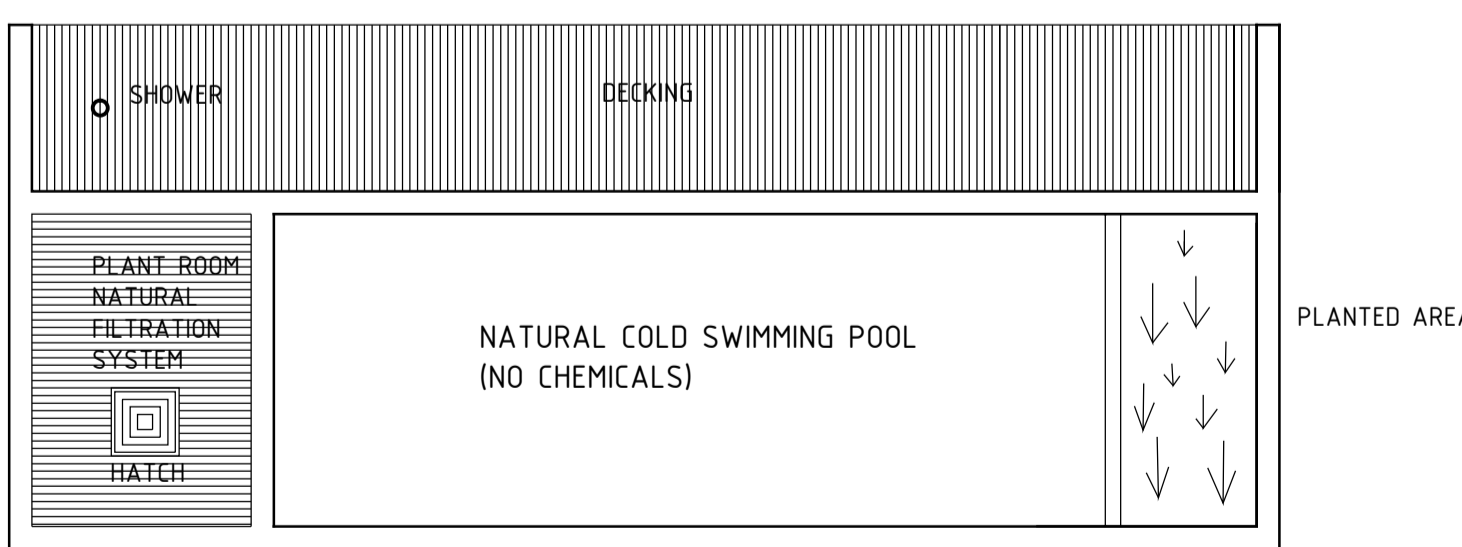

PLAN

PROPOSED NATURAL COLD WATER SWIMMING POOL



PROPOSED EXTENSION,
ALTERATIONS
SWIMMING POOL AND SHED

MR EDWARD HARPIN

THE TREE RELAXATION RETREAT
ROSEDALE EAST
PICKERING

Y018 8RH

SCALE 1:100 OCTOBER 2022