

NOTES

DRAWING NAME:	DRAWING NO:	27/09/22																		
DRAWING REGISTER	02-000	✓																		
EXISTING SITE PLAN	02-001	✓																		
EXISTING SITE ELEVATION	02-002	✓																		
PROPOSED H3G & EE SITE PLAN	02-100	✓																		
PROPOSED H3G & EE CABIN LAYOUT	02-101	✓																		
PROPOSED H3G & EE SITE ELEVATION	02-150	✓																		
<div style="border: 1px solid blue; padding: 10px; display: inline-block;"> <p style="margin: 0;">NYMNPA</p> <p style="margin: 0; color: red;">08/11/2022</p> </div>																				
PURPOSE OF ISSUE:																				
PLANNING		✓																		
GENERAL ARRANGEMENT																				
DETAILED DESIGN																				
CONSTRUCTION																				
AS BUILT																				
ISSUED BY:																				
TELIGENT		✓																		

PROJ No				
PROJ No				
PROJ No				
PROJ No				
PROJ No	230278			
1	PLANNING	27/09/22	NV	VR
ISS	REVISION	DATE	DRN	APP



SITE No 140032
 AISLABY
 NEAR TOFT HOUSE FARM
 AISLABY
 NORTH YORKSHIRE
 YO21 1SF

NGR NZ 86310 08790
 OS GRID 486310 508790

TITLE
 DRAWING REGISTER
 PLANNING

SCALE N/A

DRAWN	NV	27/09/22
APPROVED	VR	27/09/22

DRG No. 140032-02-000-MD027
 Sheet 1 of 1
 Rev 27

NYMNP
08/11/2022




©2010 Arqiva
All rights reserved. No part of this publication may be reproduced, stored in a retrieval system or transmitted in any form or by any means (Electronic, Mechanical, Photocopying, Recording or otherwise), without the prior written consent of the Company.


NOTES

BASED UPON ORDNANCE SURVEY DIGITAL DATA WITH THE PERMISSION OF THE CONTROLLER OF HER MAJESTY'S STATIONARY OFFICE, © CROWN COPYRIGHT. LICENCE NO. 100038864

O.S. LANDRANGER MAP No. 94

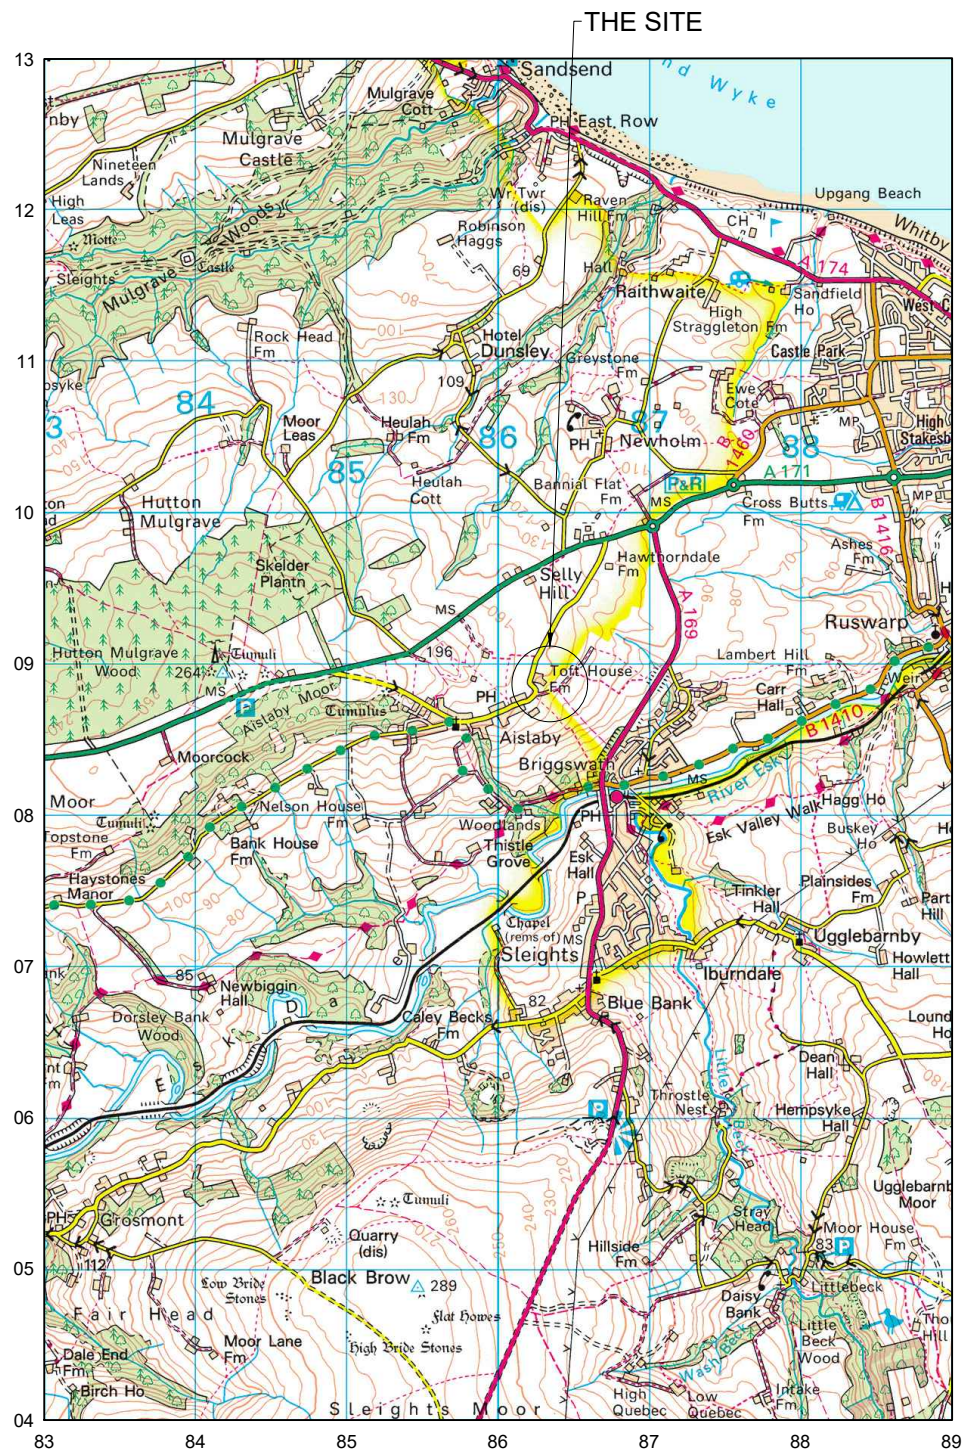

LOCATION PLAN
SCALE 1:50,000

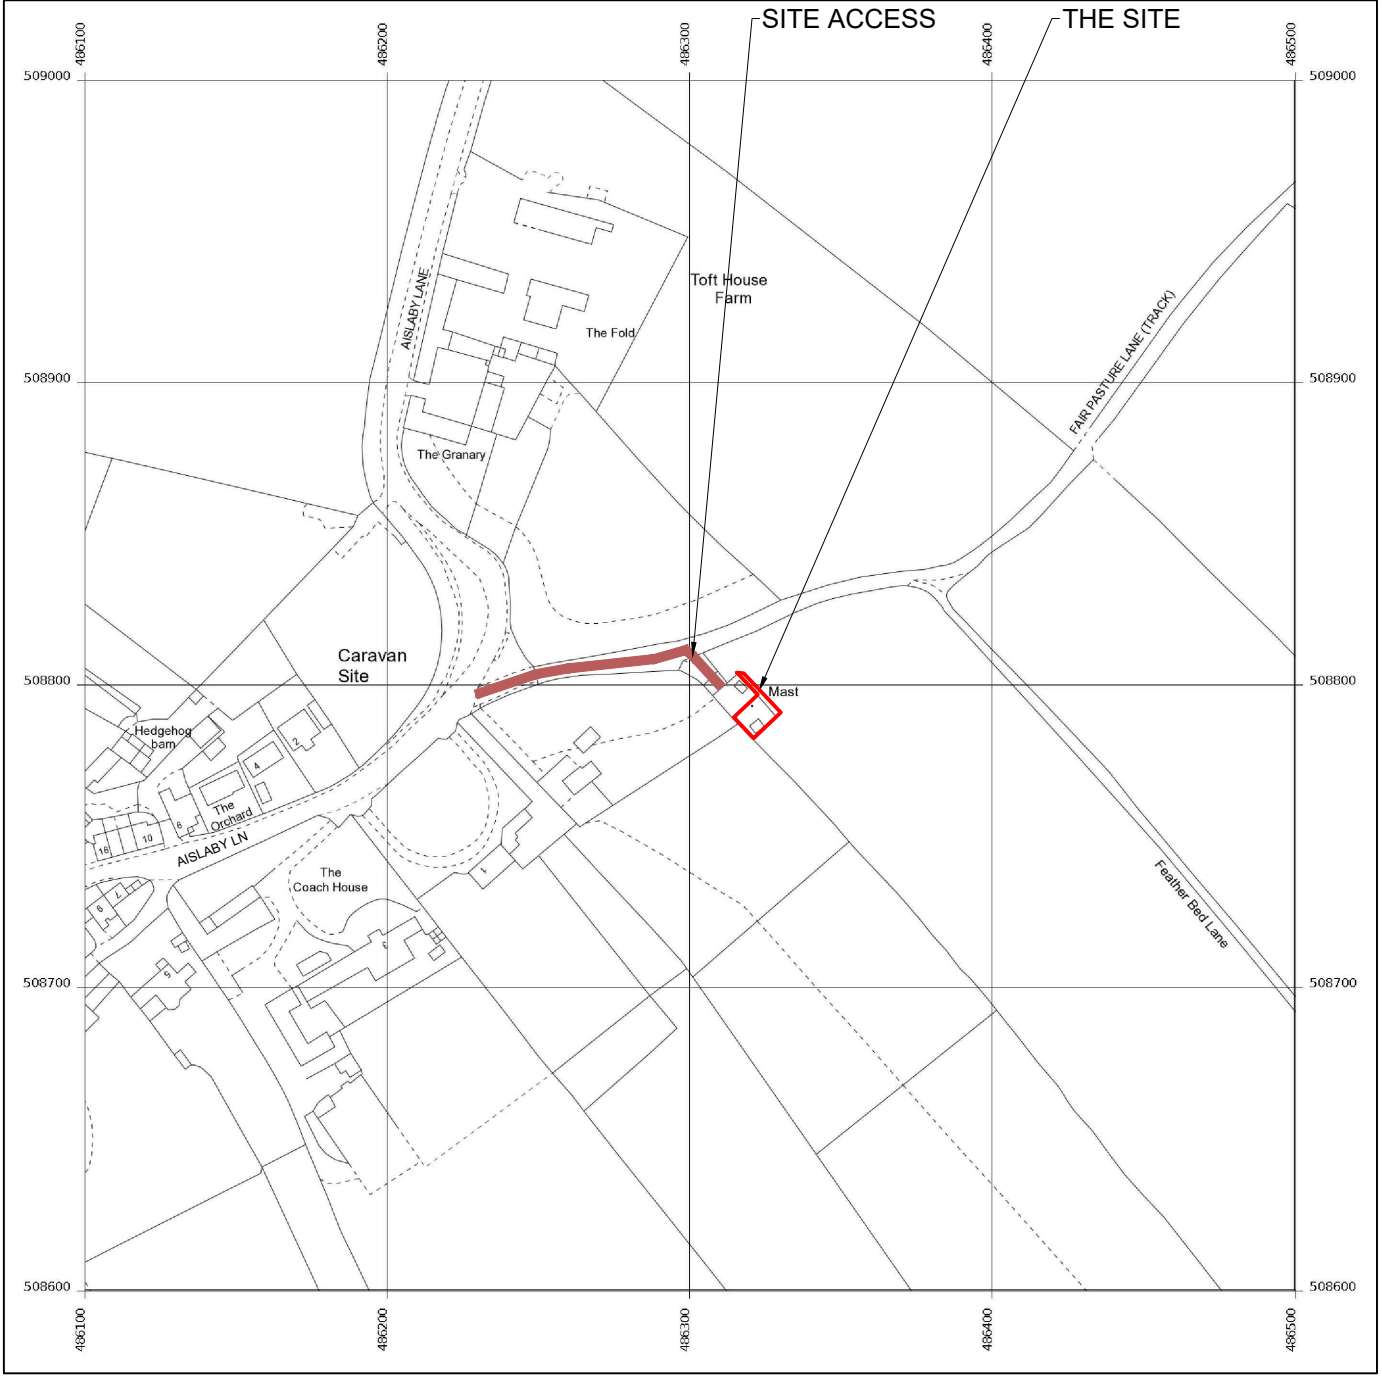

LOCATION PLAN
SCALE 1:2500

PROJ No	DATE	DRN	APP
4	31/10/22	TC	STCS
3	18/05/15	PS	JY
2	21/02/14	JH	JF
1	08/08/12	JH	JY



Crawley Court, Winchester, Hampshire, SO21 2QA
Tel. 01962 823434, Fax. 01962 822378

SITE No **140032**
AISLABY
NEAR TOFT HOUSE FARM
AISLABY
NORTH YORKSHIRE
YO21 1SF

NGR **NZ 86310 08790**
OS GRID **486310 508790**

TITLE
LOCATION PLAN

SCALE **SEE DRAWING**


DRAWN	JH	03/08/12
APPROVED	KG	31/10/22

DRG No.	Sheet 1 of 1	Rev
140032-00-004-ML004		4



NYMNP

08/11/2022

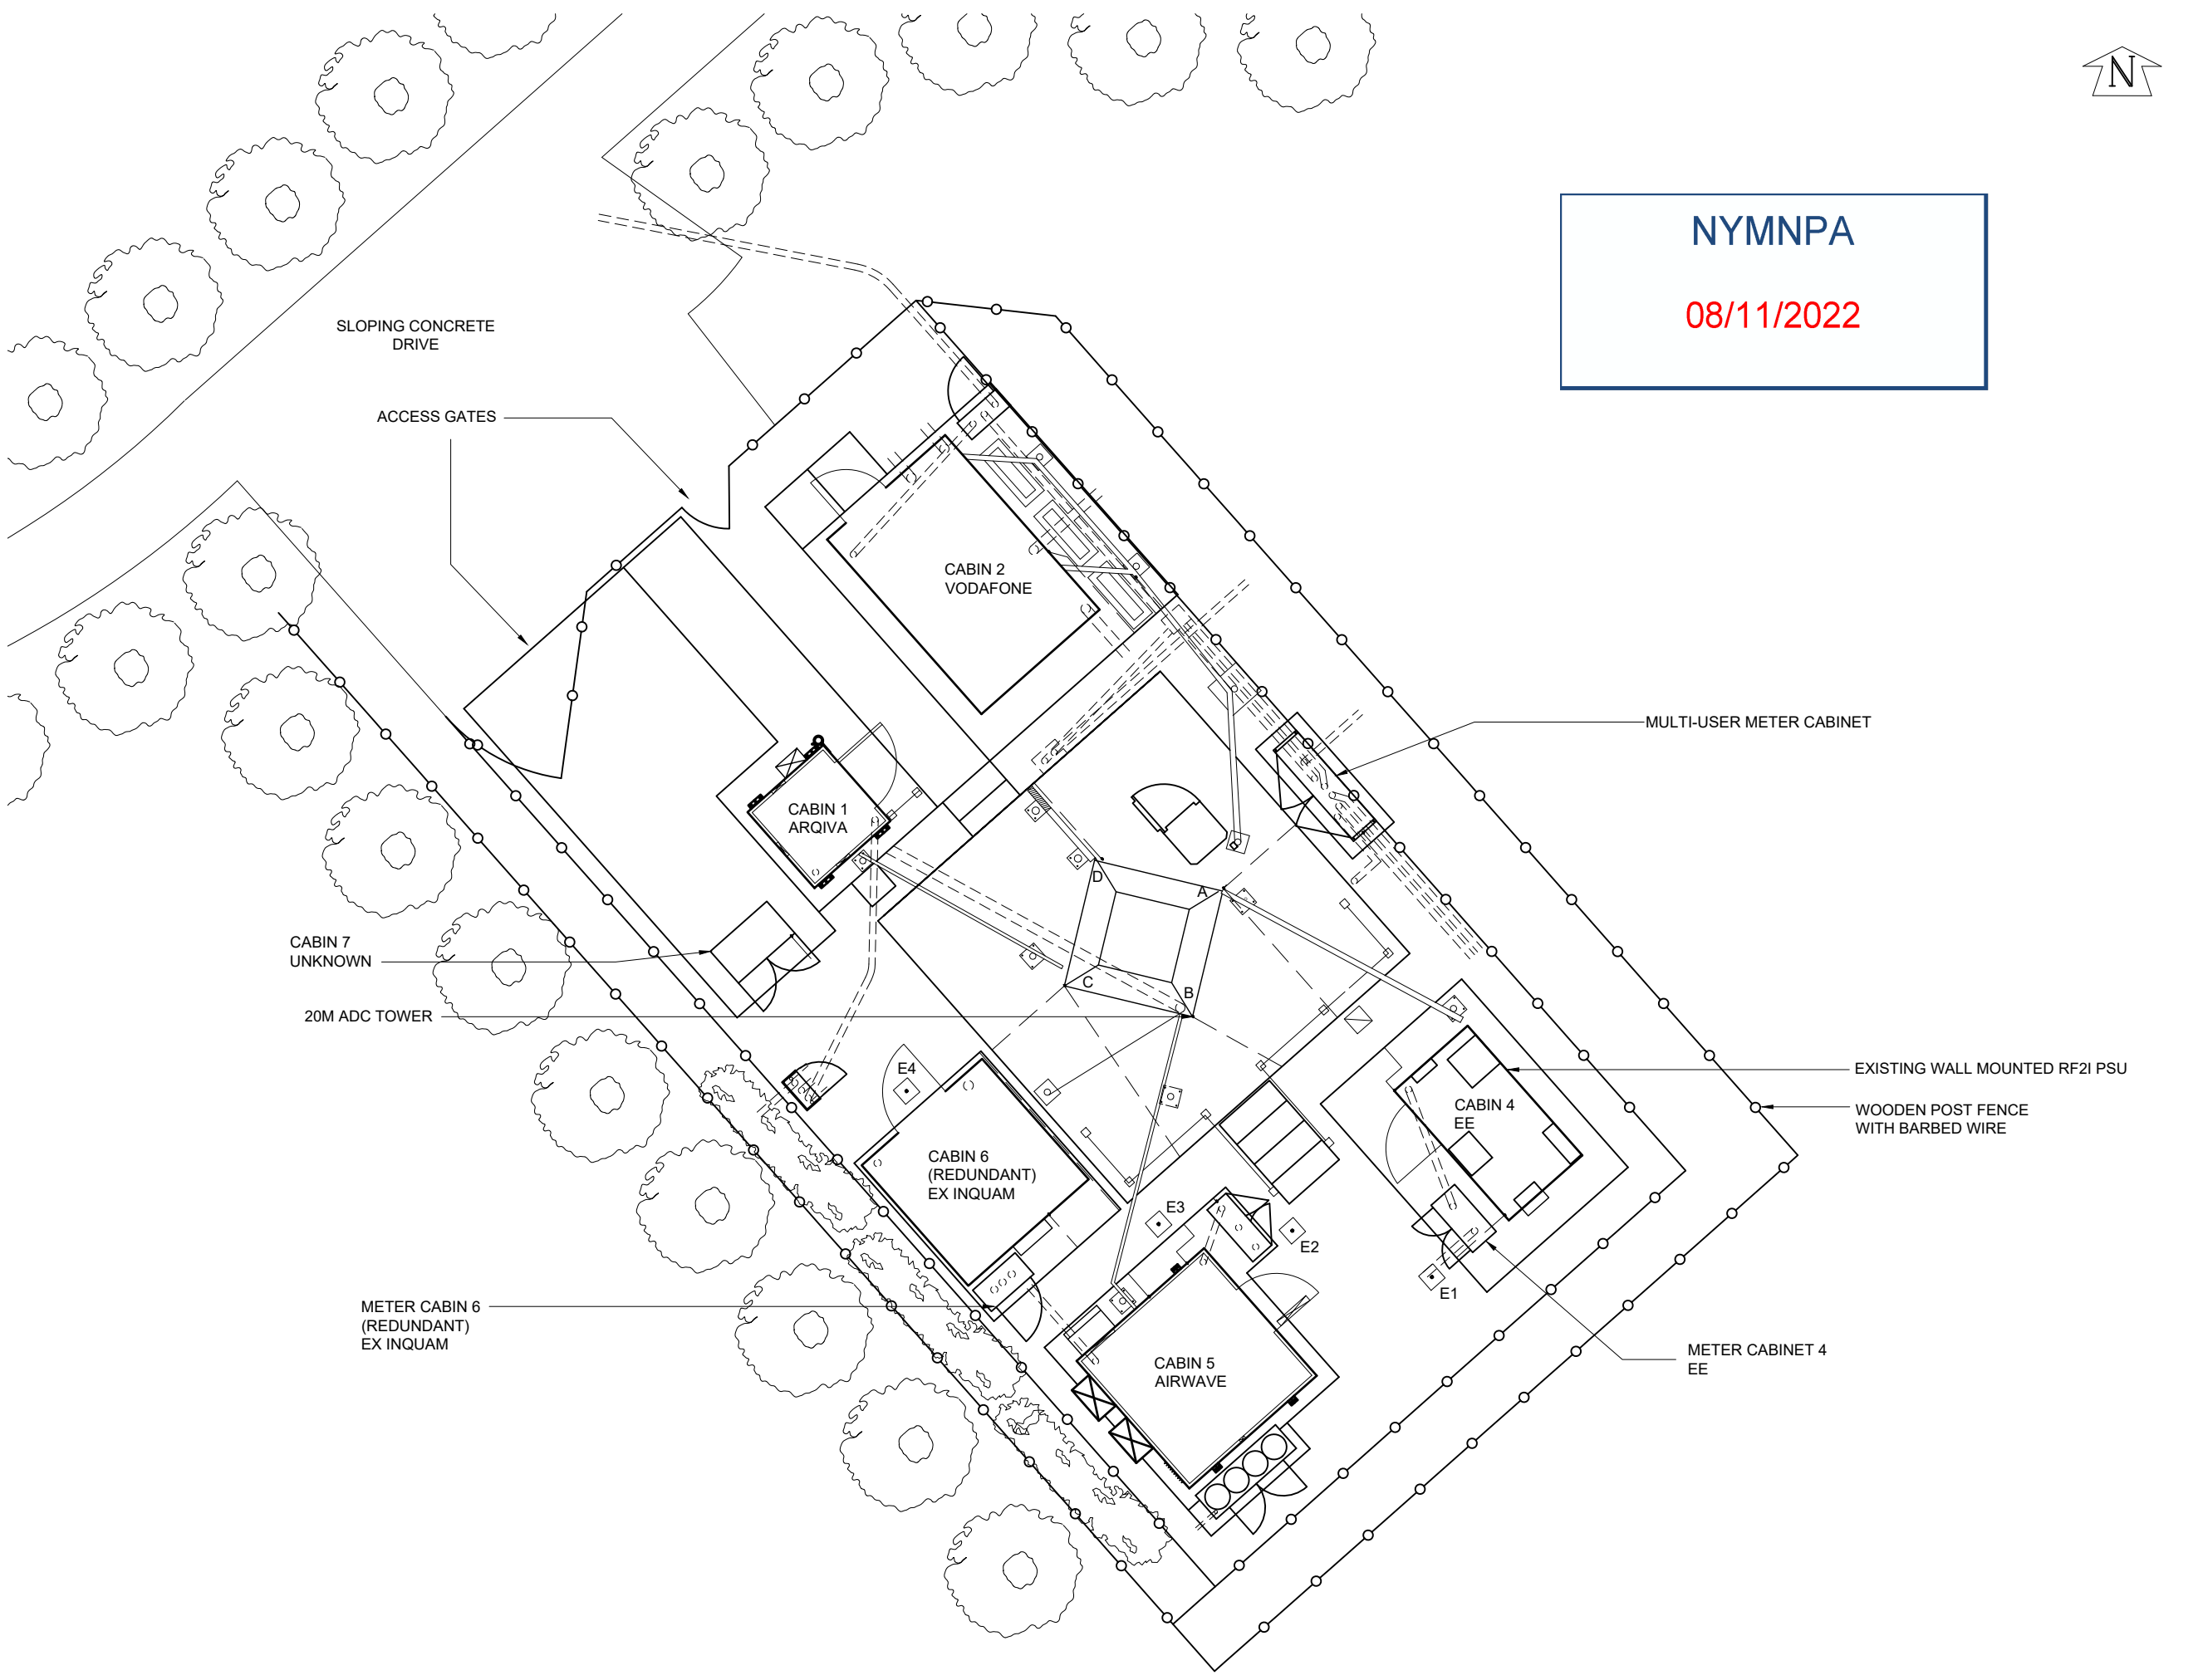

©2010 Arqiva
 All rights reserved. No part of this publication may be reproduced, stored in a retrieval system or transmitted in any form or by any means (Electronic, Mechanical, Photocopying, Recording or otherwise), without the prior written consent of the Company.

NOTES
UNDERGROUND SERVICES
 UNDERGROUND SERVICES ARE INDICATIVE ONLY. POSITIONS SHOULD BE CONFIRMED ON SITE PRIOR TO ANY DEVELOPMENT

- DRAINAGE _____
- DUCTS _____
- FEEDERS _____
- FENCE PLAN _____
- GAS _____
- LIGHTNING PROTECTION - EARTHING _____
- POWER _____
- SERVICES UNKNOWN _____
- TELECOMS _____
- WATER _____

- ACCESS ARRANGEMENTS**
 KEYS:-
- ARQIVA GATE KEY
 - B KEY
 - C KEY
 - LEGGE KEY

SURVEY REQUIRED TO CONFIRM ACCESS KEYS FOR REMAINING ROOMS AND SITE ENTRANCE

PROJ No			
PROJ No			
PROJ No			
PROJ No			
PROJ No	230278		
1	PLANNING	27/09/22	NV VR
ISS	REVISION	DATE	DRN APP



SITE No 140032
 AISLABY
 NEAR TOFT HOUSE FARM
 AISLABY
 NORTH YORKSHIRE
 YO21 1SF

NGR NZ 86310 08790
 OS GRID 486310 508790

TITLE
 EXISTING SITE PLAN
 PLANNING
 H3G & EE LTD

SCALE 1:100


DRAWN	NV	27/09/22
APPROVED	VR	27/09/22

DRG No.	Sheet 1 of 1	Rev
140032-02-001-MD027		27



NOTES

NYMNP
 08/11/2022

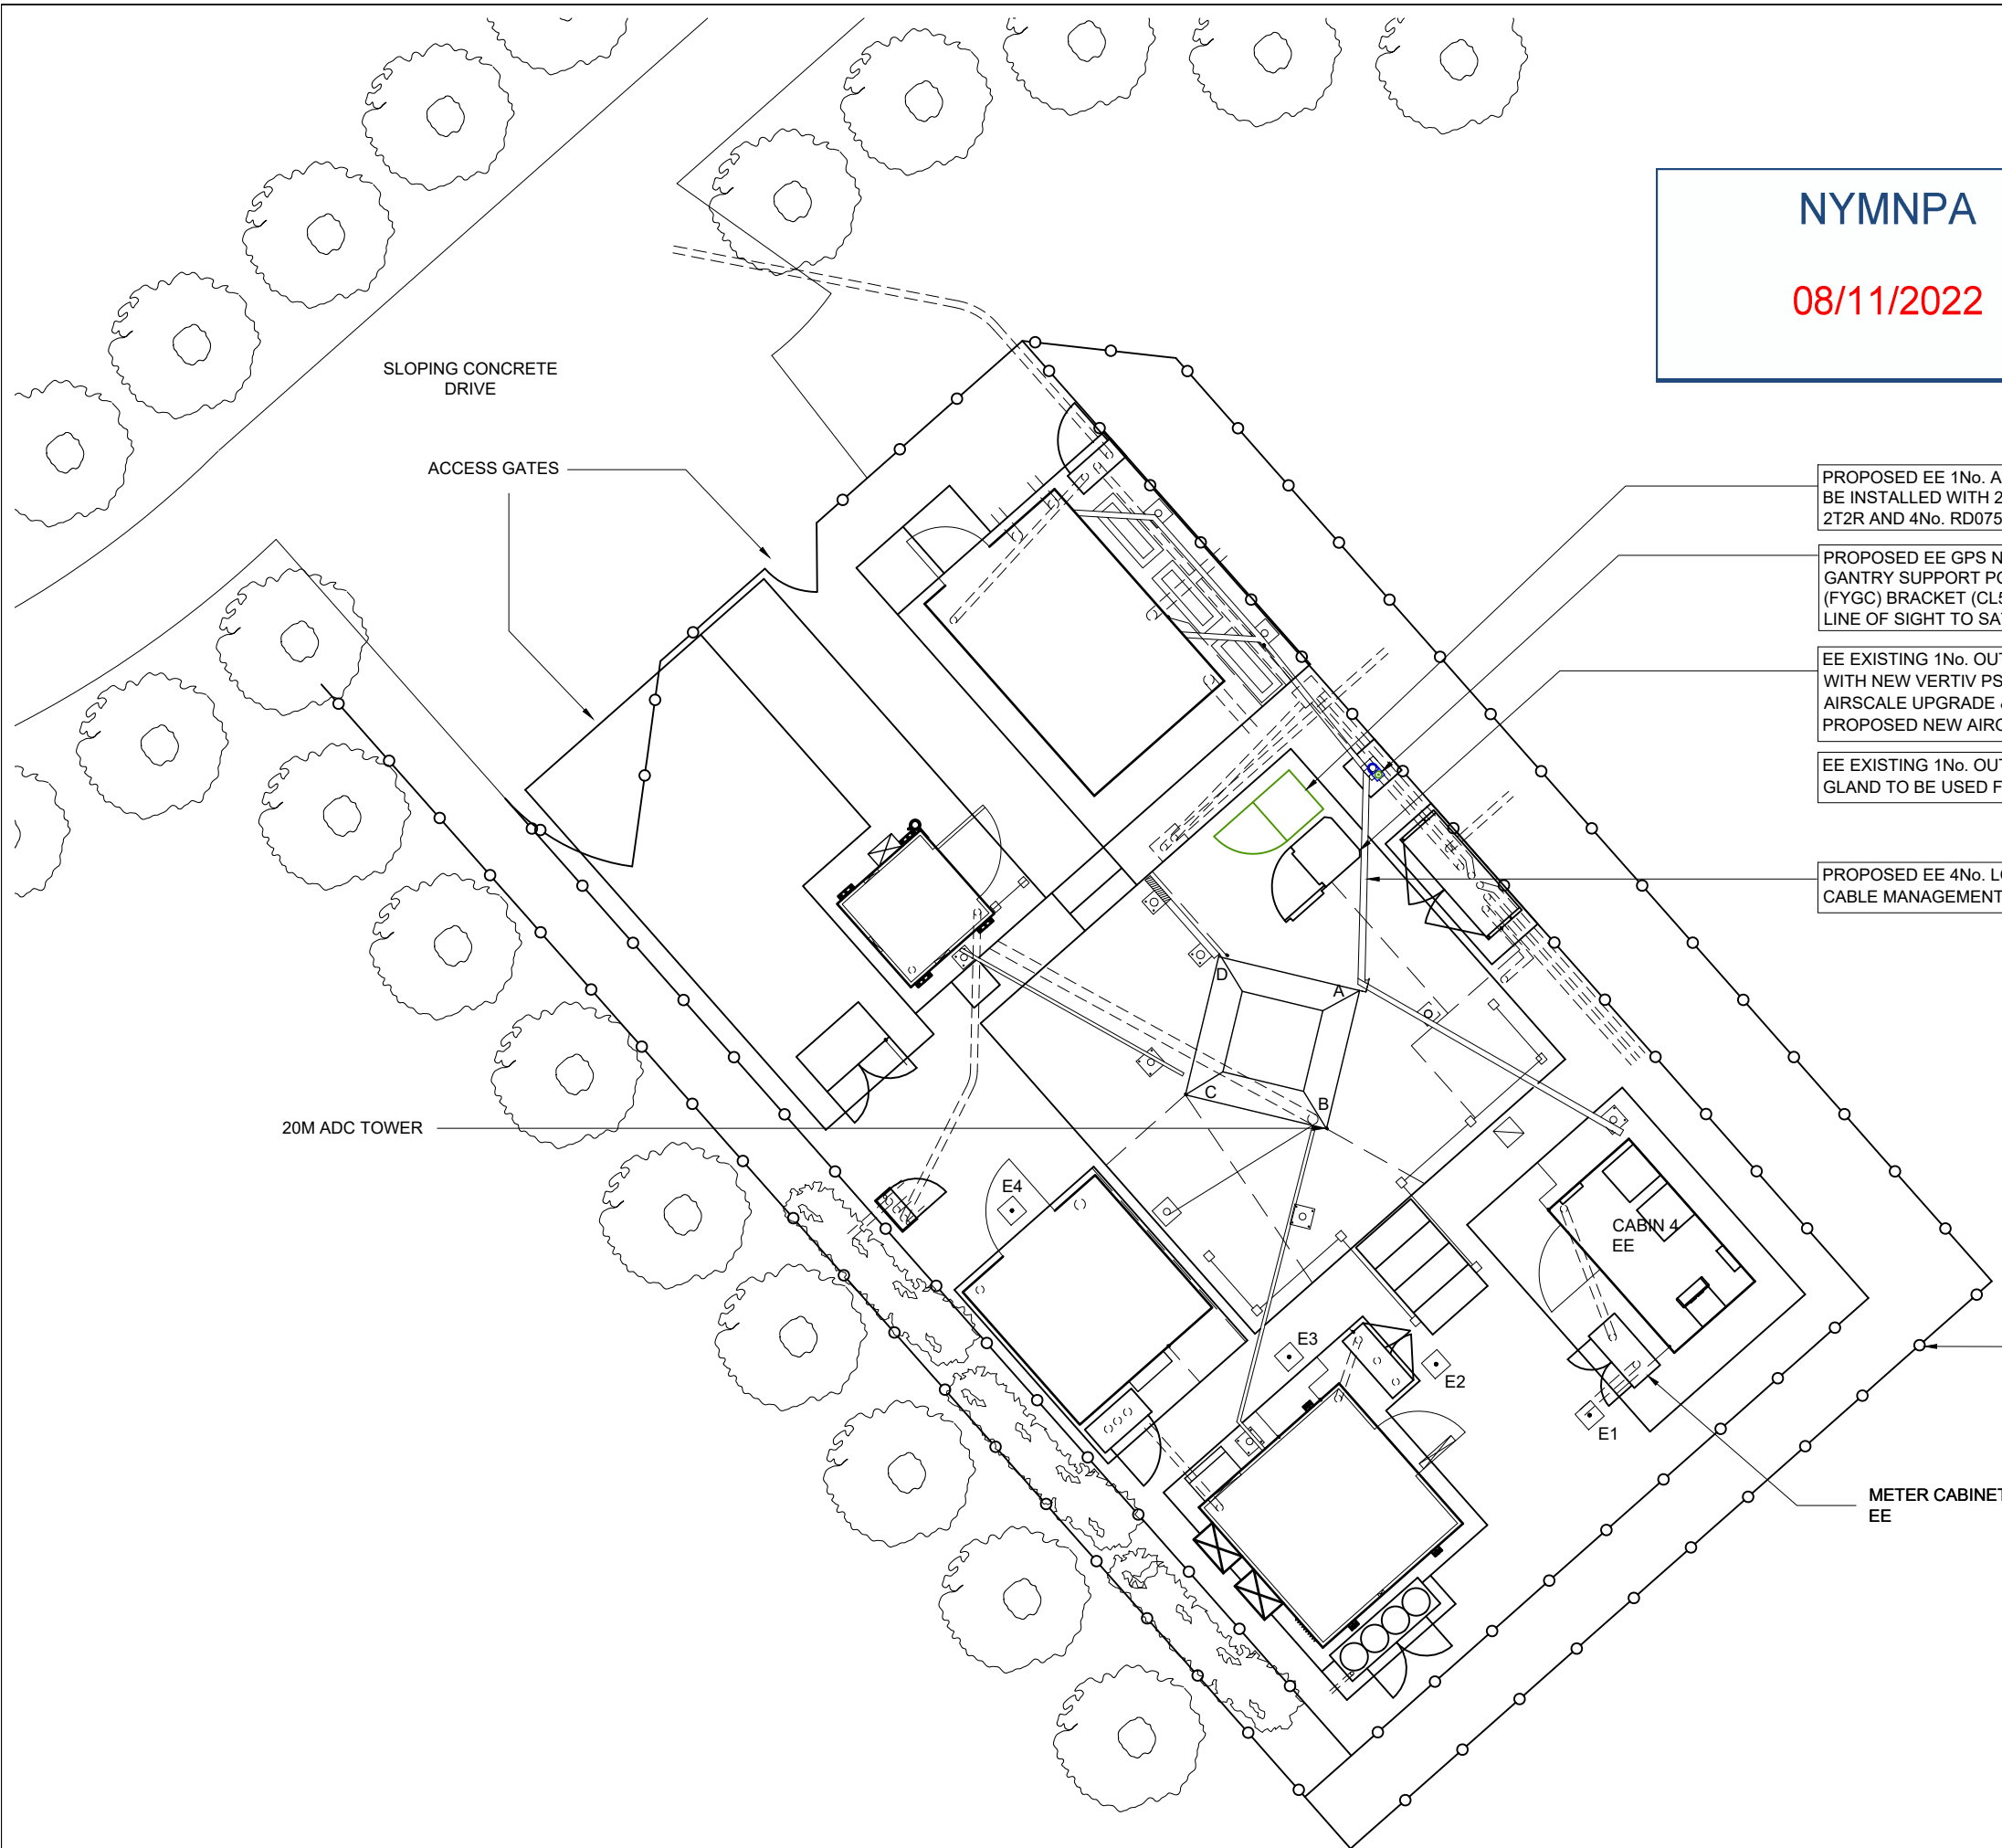

PROPOSED EE 1No. AIRO OUTDOOR CABINET TO BE INSTALLED WITH 2No. AREA 1800 2T2R & 2No. ARGA 2100 2T2R AND 4No. RD0759 COMBINER ON CONCRETE FOUNDATION

PROPOSED EE GPS NODE TO BE INSTALLED ON EXISTING CHS GANTRY SUPPORT POLE USING CL CONTROLS GNSS NOKIA (FYGC) BRACKET (CL5992, SAP: 1017712), ENSURING A CLEAR LINE OF SIGHT TO SATELLITES

EE EXISTING 1No. OUTDOOR FCOA CABINET TO BE REFRESHED WITH NEW VERTIV PSU ENCLOSURE FITTED FOR PROPOSED AIRSCALE UPGRADE & RELOCATED ALLOWING SPACE FOR PROPOSED NEW AIRO CABINET TO BE INSTALLED ADJACENT

EE EXISTING 1No. OUTDOOR FCOA CABINET SPARE GLAND TO BE USED FOR PROPOSED AIRSCALE UPGRADE

PROPOSED EE 4No. LCF78-50 FEEDERS TO UTILISE EXISTING CABLE MANAGEMENT AND ASCEND TOWER ON LEG 'A'

T-MOBILE CELL ID	96457
CHECK DATE	21/07/22
SITE TRACKER DATA REQUIRED TECHNOLOGY	18/18/21
UNIQUE COVERAGE SITE	YES

PROJECT No. 230278

CELL No. SRB010

PROJ No			
PROJ No			
PROJ No			
PROJ No			
PROJ No	230278		
1	PLANNING	27/09/22	NV VR
ISS	REVISION	DATE	DRN APP



SITE No 140032
 AISLABY
 NEAR TOFT HOUSE FARM
 AISLABY
 NORTH YORKSHIRE
 YO21 1SF


NGR NZ 86310 08790
 OS GRID 486310 508790

TITLE
 SITE PLAN
 PLANNING
 H3G & EE LTD

SCALE 1:100


DRAWN	NV	27/09/22
APPROVED	VR	27/09/22

DRG No. Sheet 1 of 1 Rev
 140032-02-100-MD027 27

 



NYMNPA
 08/11/2022

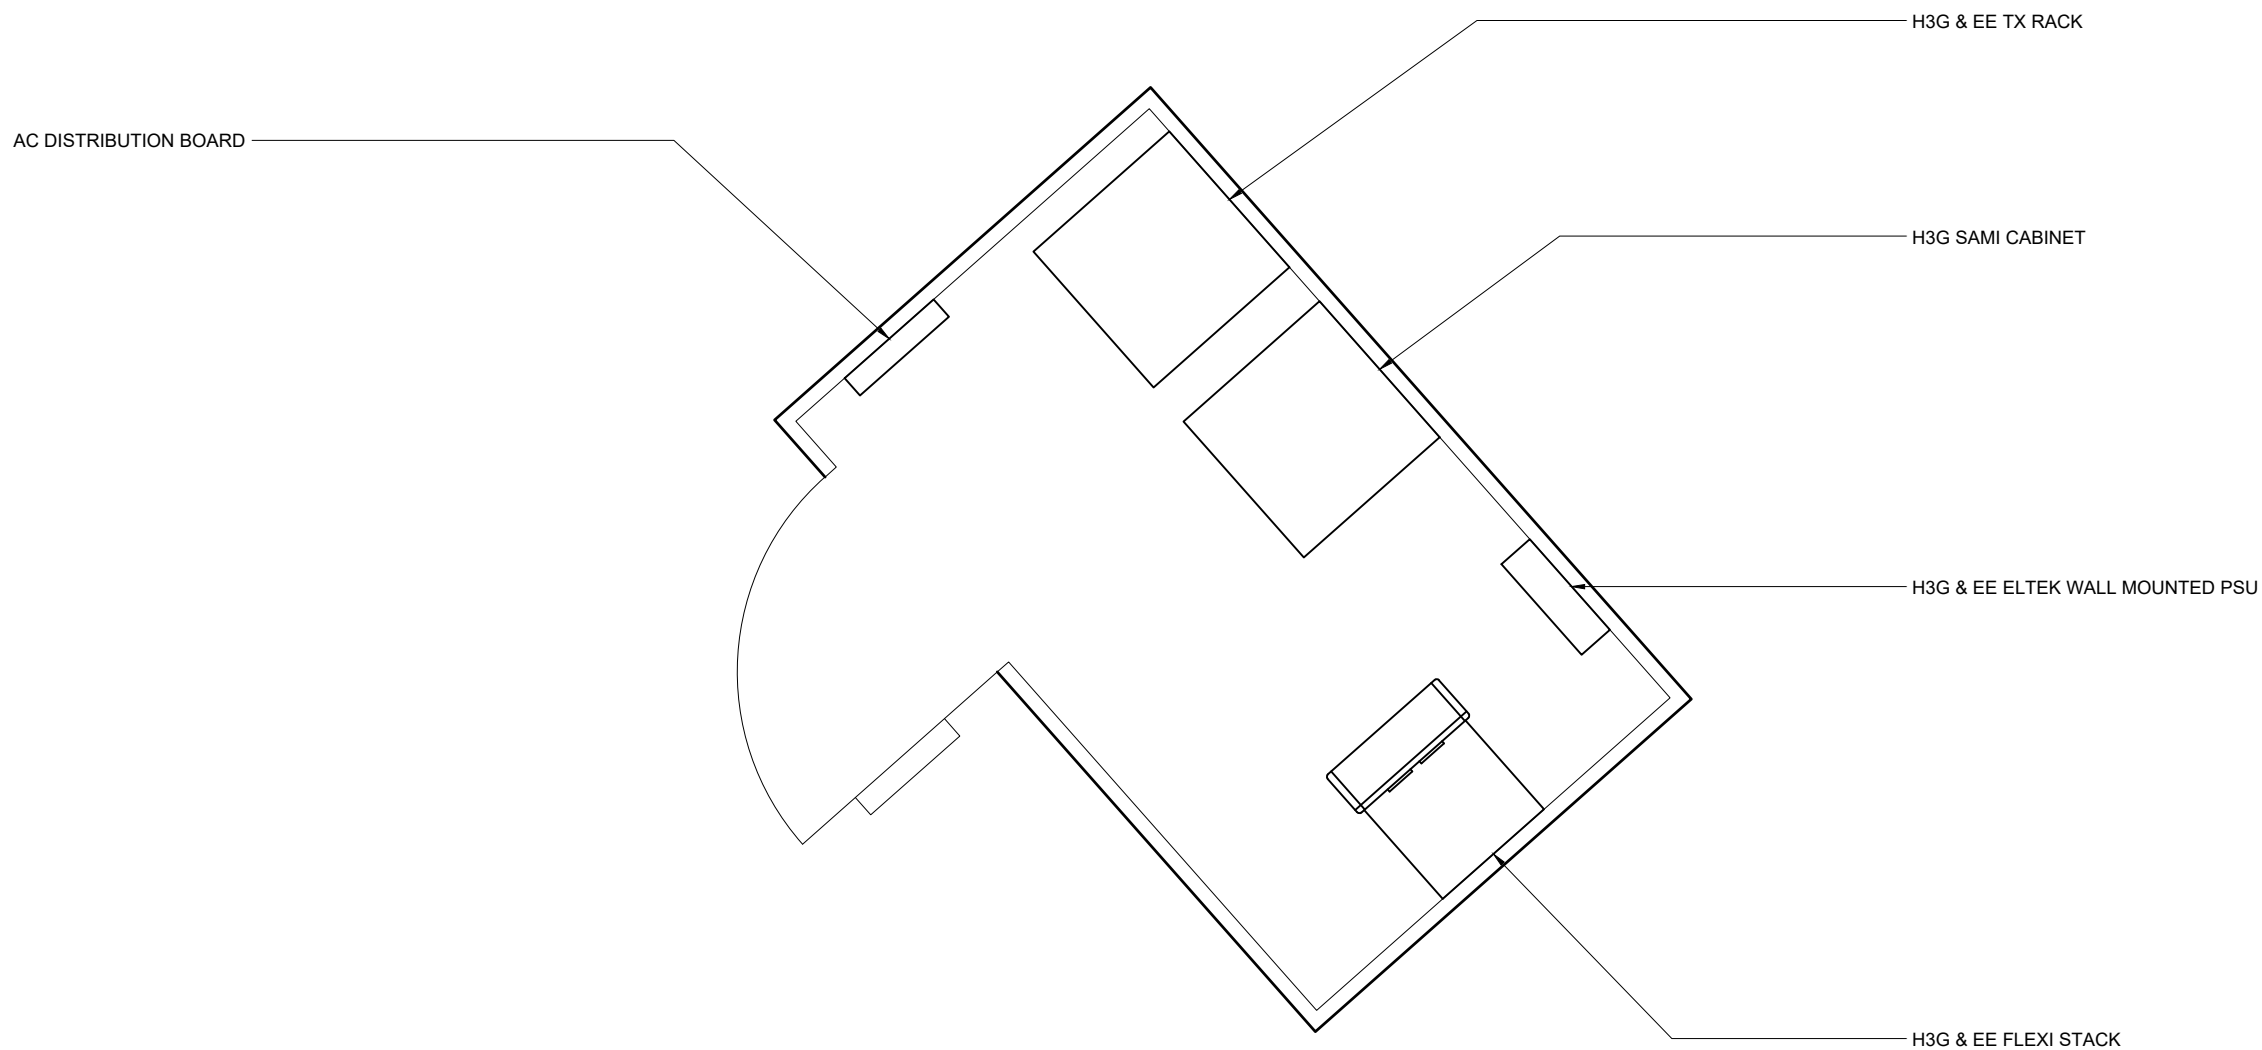

NOTES

T-MOBILE CELL ID	96457
CHECK DATE	21/07/22
SITE TRACKER DATA REQUIRED TECHNOLOGY	18/18/21
UNIQUE COVERAGE SITE	YES

PROJECT No. 230278

CELL No. SRB010

PROJ No			
PROJ No			
PROJ No			
PROJ No			

PROJ No	230278			
1	PLANNING	27/09/22	NV	VR

ISS	REVISION	DATE	DRN	APP
-----	----------	------	-----	-----



SITE No 140032
 AISLABY
 NEAR TOFT HOUSE FARM
 AISLABY
 NORTH YORKSHIRE
 YO21 1SF

NGR NZ 86310 08790


OS GRID 486310 508790

TITLE
 CABIN LAYOUT
 PLANNING
 H3G & EE LTD

SCALE 1:25

DRAWN	NV	27/09/22
APPROVED	VR	27/09/22

DRG No.	Sheet 1 of 1	Rev
140032-02-101-MD027		27

 

NOTES

NYMNPA


08/11/2022

EE 1 No. DISH AT 20.3m

EE 1 No. DISH AT 18.5m

EE 2 No. UHF GSM 1800/3G DUAL BAND ANTENNA AT 14.5m

EE 2 No. UHF DUAL POLAR PCN PANEL AT 13.5m

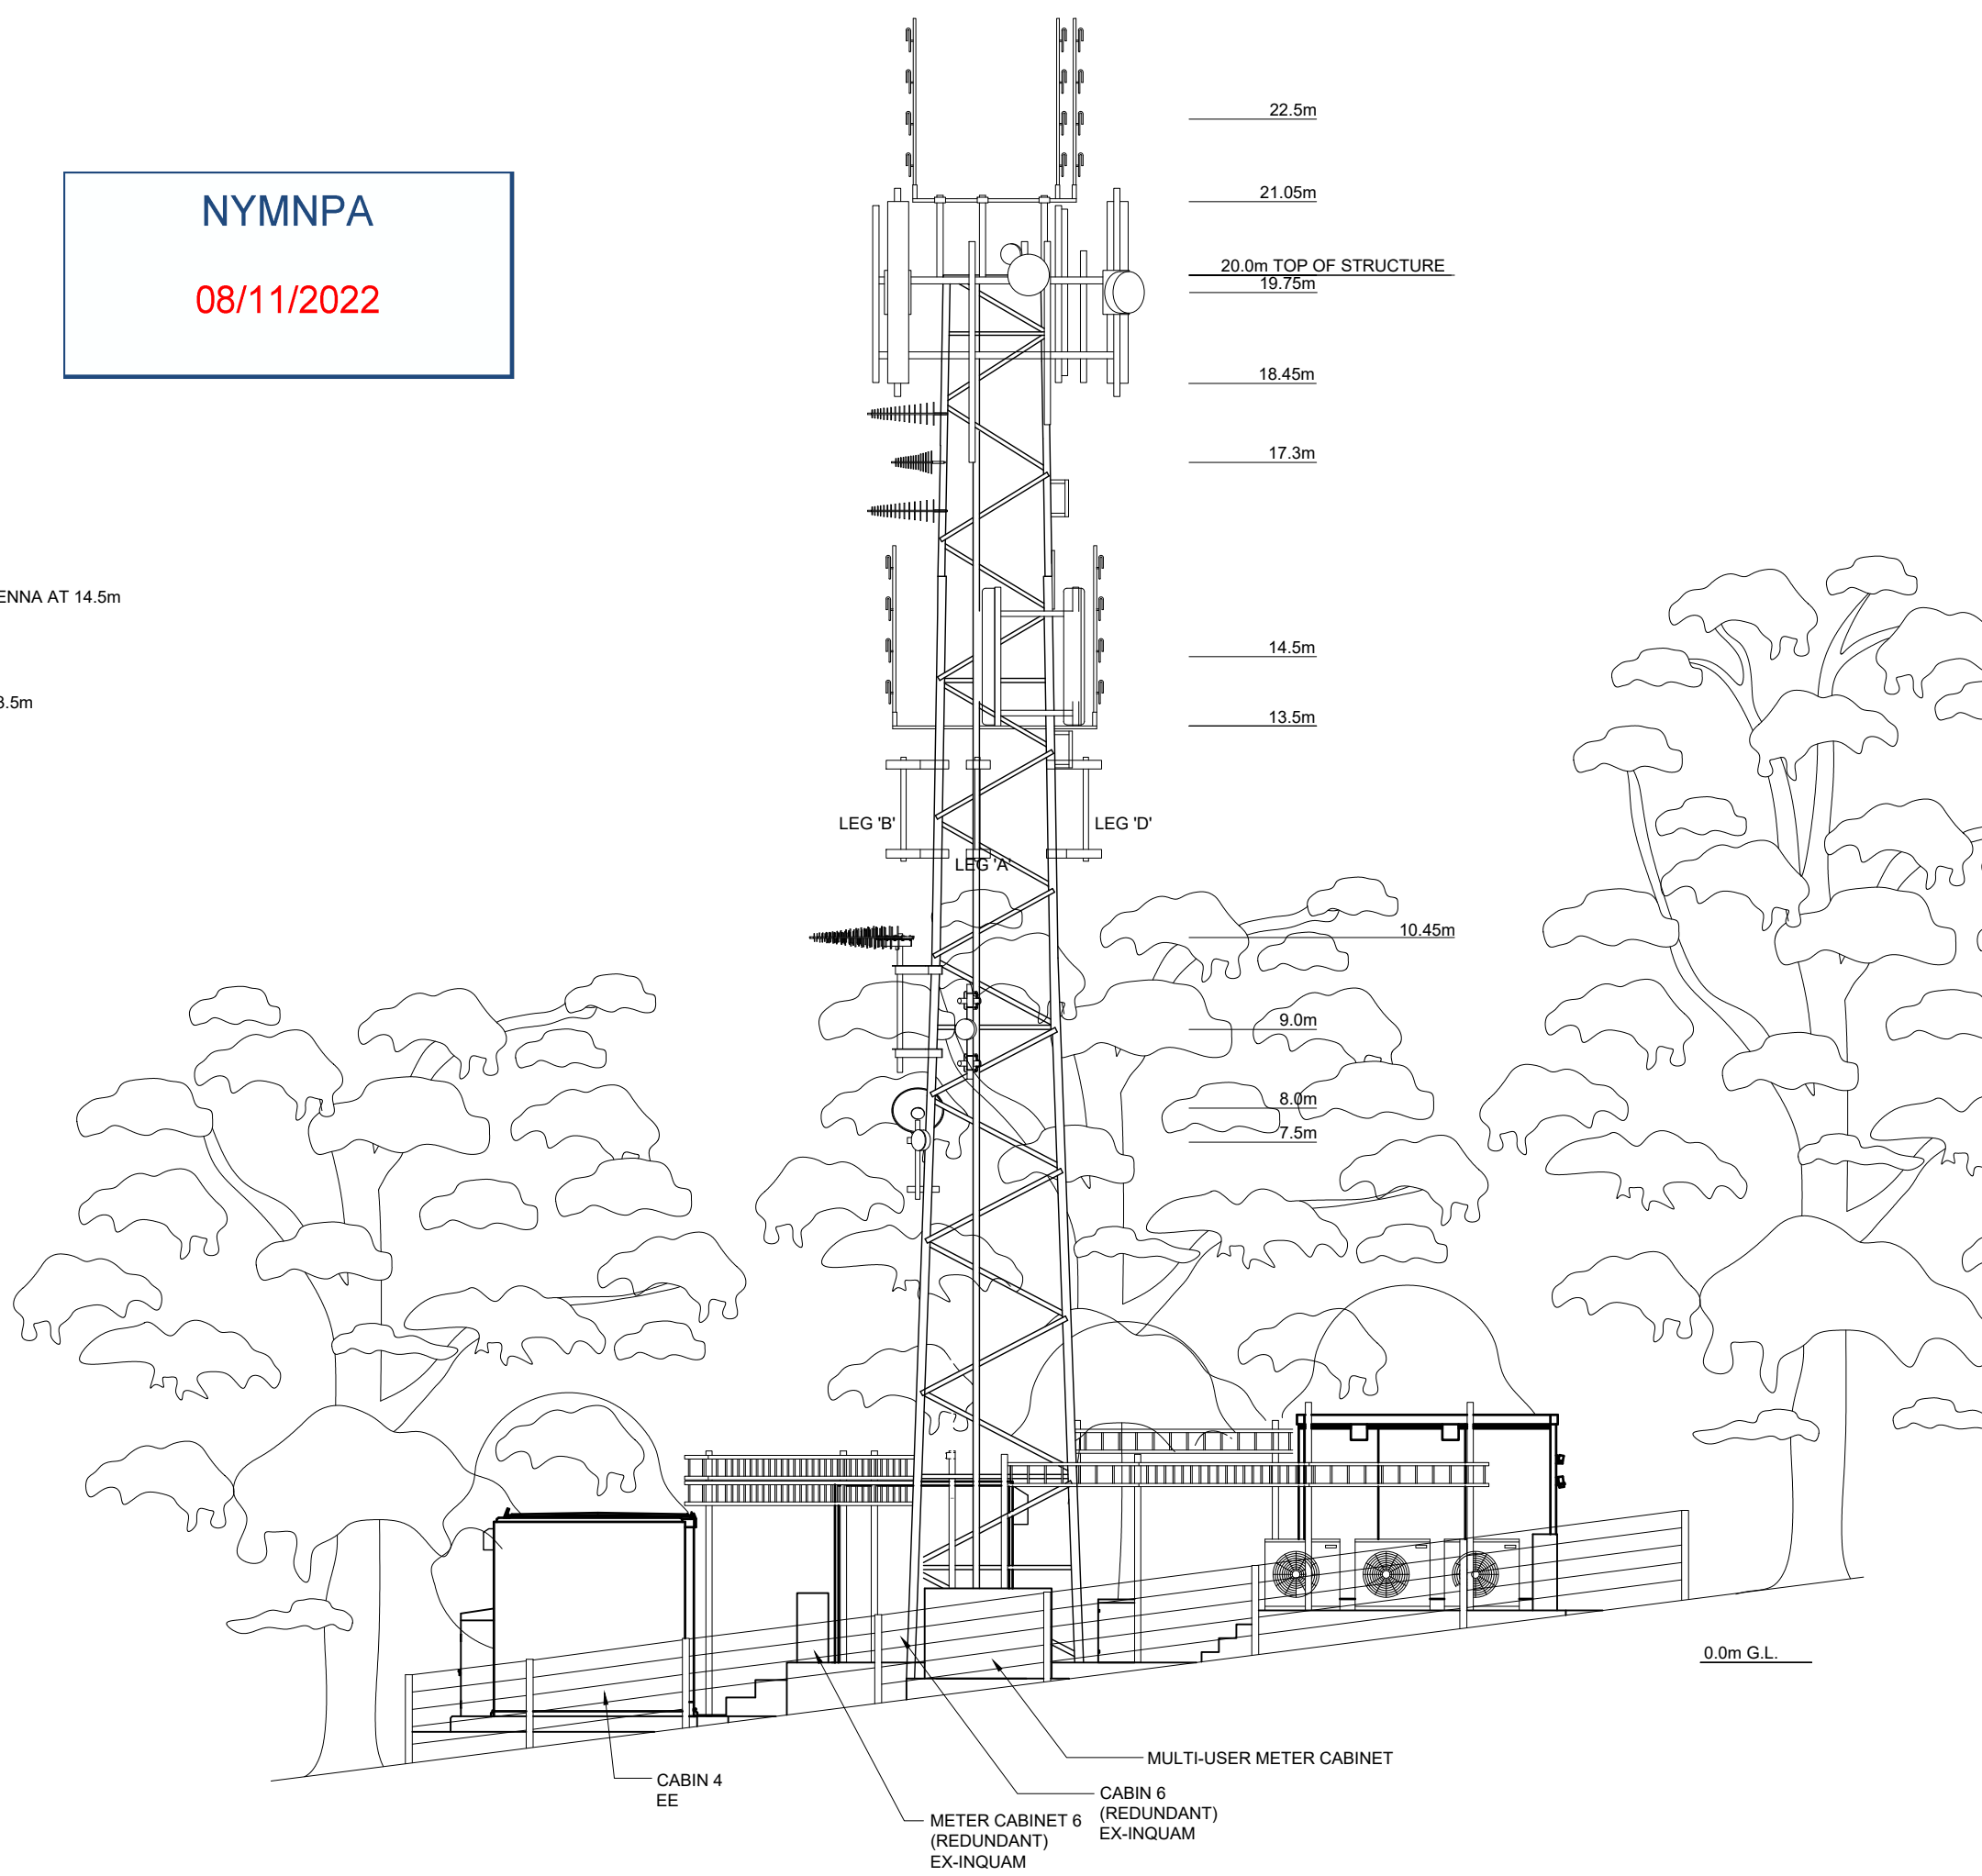

PROJ No			
PROJ No			
PROJ No			
PROJ No			
1	PROJ No 230278 PLANNING	27/09/22	NV VR
ISS	REVISION	DATE	DRN APP



SITE No 140032
 AISLABY
 NEAR TOFT HOUSE FARM
 AISLABY
 NORTH YORKSHIRE
 YO21 1SF

NGR NZ 86310 08790
 OS GRID 486310 508790

TITLE
 NORTH EAST ELEVATION
 PLANNING
 H3G & EE LTD

SCALE 1:100

DRAWN	NV	27/09/22
APPROVED	VR	27/09/22

DRG No. 140032-00-002-MD027
 Sheet 1 of 1
 Rev 27

NYMNP

08/11/2022

PROPOSED EE 2No. RRZZVV-65B-R6N43 ANTENNAS AT 14.5m MEAN, TO BE INSTALLED ON NEW Ø88.9 x 5 x 2500mm LONG CHS ANTENNA SUPPORT POLES USING SHEARFAB STRAIGHT OFFSET BRACKET (SHEARFAB PART No. SY/600) FIXED TO EXISTING Ø88.9 x 2000mm LONG CHS SUPPORT POLES

PROPOSED EE 4No. LCF78-50 FEEDERS TO UTILISE EXISTING CABLE MANAGEMENT AND ASCEND TOWER ON LEG 'A'


CABIN 4
EE

20.0m TOP OF STRUCTURE

PROPOSED
EE
RRZZVV-65B-R6N43
14.5 MEAN

PROPOSED
EE
RRZZVV-65B-R6N43
14.5 MEAN

TOWER PLAN AT 14.5m

 

14.5m

LEG 'B' LEG 'D'

LEG 'A'

EE EXISTING 1No. OUTDOOR FCOA CABINET TO BE REFRESHED WITH NEW VERTIV PSU ENCLOSURE FITTED FOR PROPOSED AIRSCALE UPGRADE & RELOCATED ALLOWING SPACE FOR PROPOSED NEW AIRO CABINET TO BE INSTALLED ADJACENT

EE EXISTING 1No. OUTDOOR FCOA CABINET SPARE GLAND TO BE USED FOR PROPOSED AIRSCALE UPGRADE


PROPOSED EE GPS NODE TO BE INSTALLED ON EXISTING CHS GANTRY SUPPORT POLE USING CL CONTROLS GNSS NOKIA (FYGC) BRACKET (CL5992, SAP: 1017712), ENSURING A CLEAR LINE OF SIGHT TO SATELLITES

PROPOSED EE 1No. AIRO OUTDOOR CABINET TO BE INSTALLED WITH 2No. AREA 1800 2T2R & 2No. ARG 2100 2T2R AND 4No. RD0759 COMBINER ON CONCRETE FOUNDATION

0.0m G.L.

CABIN 4
EE

NORTH-EAST ELEVATION

 

©2010 Arqiva
All rights reserved. No part of this publication may be reproduced, stored in a retrieval system or transmitted in any form or by any means (Electronic, Mechanical, Photocopying, Recording or otherwise), without the prior written consent of the Company.

NOTES

T-MOBILE CELL ID	96457
CHECK DATE	21/07/22
SITE TRACKER DATA REQUIRED TECHNOLOGY	18/18/21
UNIQUE COVERAGE SITE	YES

PROJECT No. 230278

CELL No. SRB010

PROJ No			
PROJ No			
PROJ No			
PROJ No			
1	PROJ No 230278 PLANNING	27/09/22	NV VR
ISS	REVISION	DATE	DRN APP



SITE No 140032
AISLABY
NEAR TOFT HOUSE FARM
AISLABY
NORTH YORKSHIRE
YO21 1SF

NGR NZ 86310 08790

OS GRID 486310 508790

TITLE
ELEVATION
PLANNING
H3G & EE LTD

SCALE 1:100

DRAWN NV 27/09/22

APPROVED VR 27/09/22

DRG No. Sheet 1 of 1 Rev

140032-02-150-MD027 27