

SCARBOROUGH DISTRICT




Title: **CE-938 Block Plan**
 Date: 17 October 2022
 Author: Stuart Startup
 Scale @ A3: 1:25,000

Blocks

Forestry England Ownership

Proposed development
 SE 9276 9392

NYMNPA
 08/11/2022


 


© Crown copyright and database rights 2022 OS 10002(242)
 © Bluesky International Ltd and Getmapping Plc 2022



Forestry England forests and woodlands have been certified in accordance with the UK Woodland Assurance Standard (UKWAS)



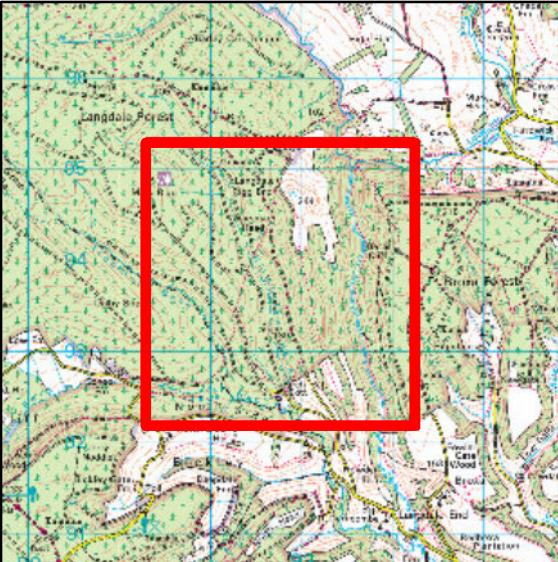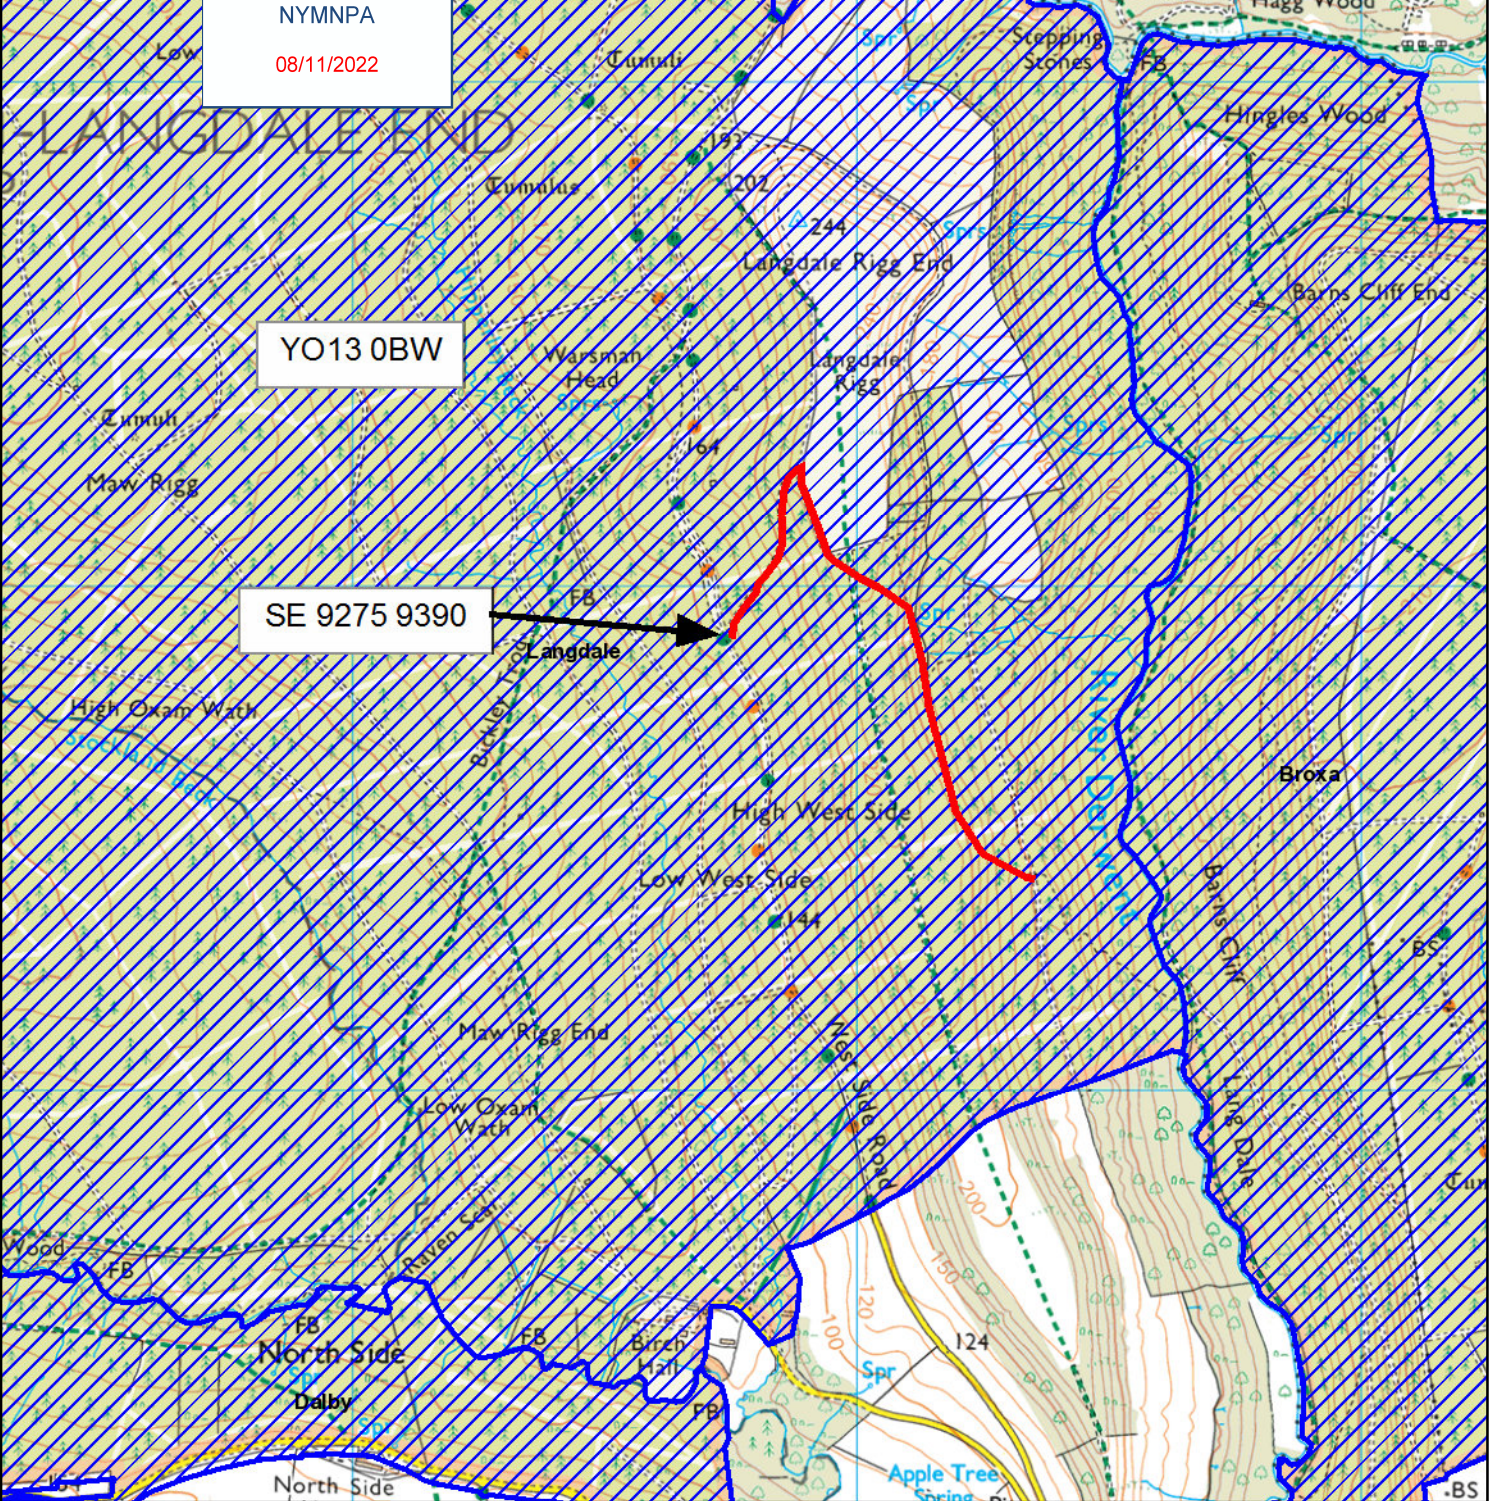


Legend

 Blocks

CE-938 Location Plan


Scale @ A4: 1:15,000

 

Stuart Startup

Date: 17/10/2022



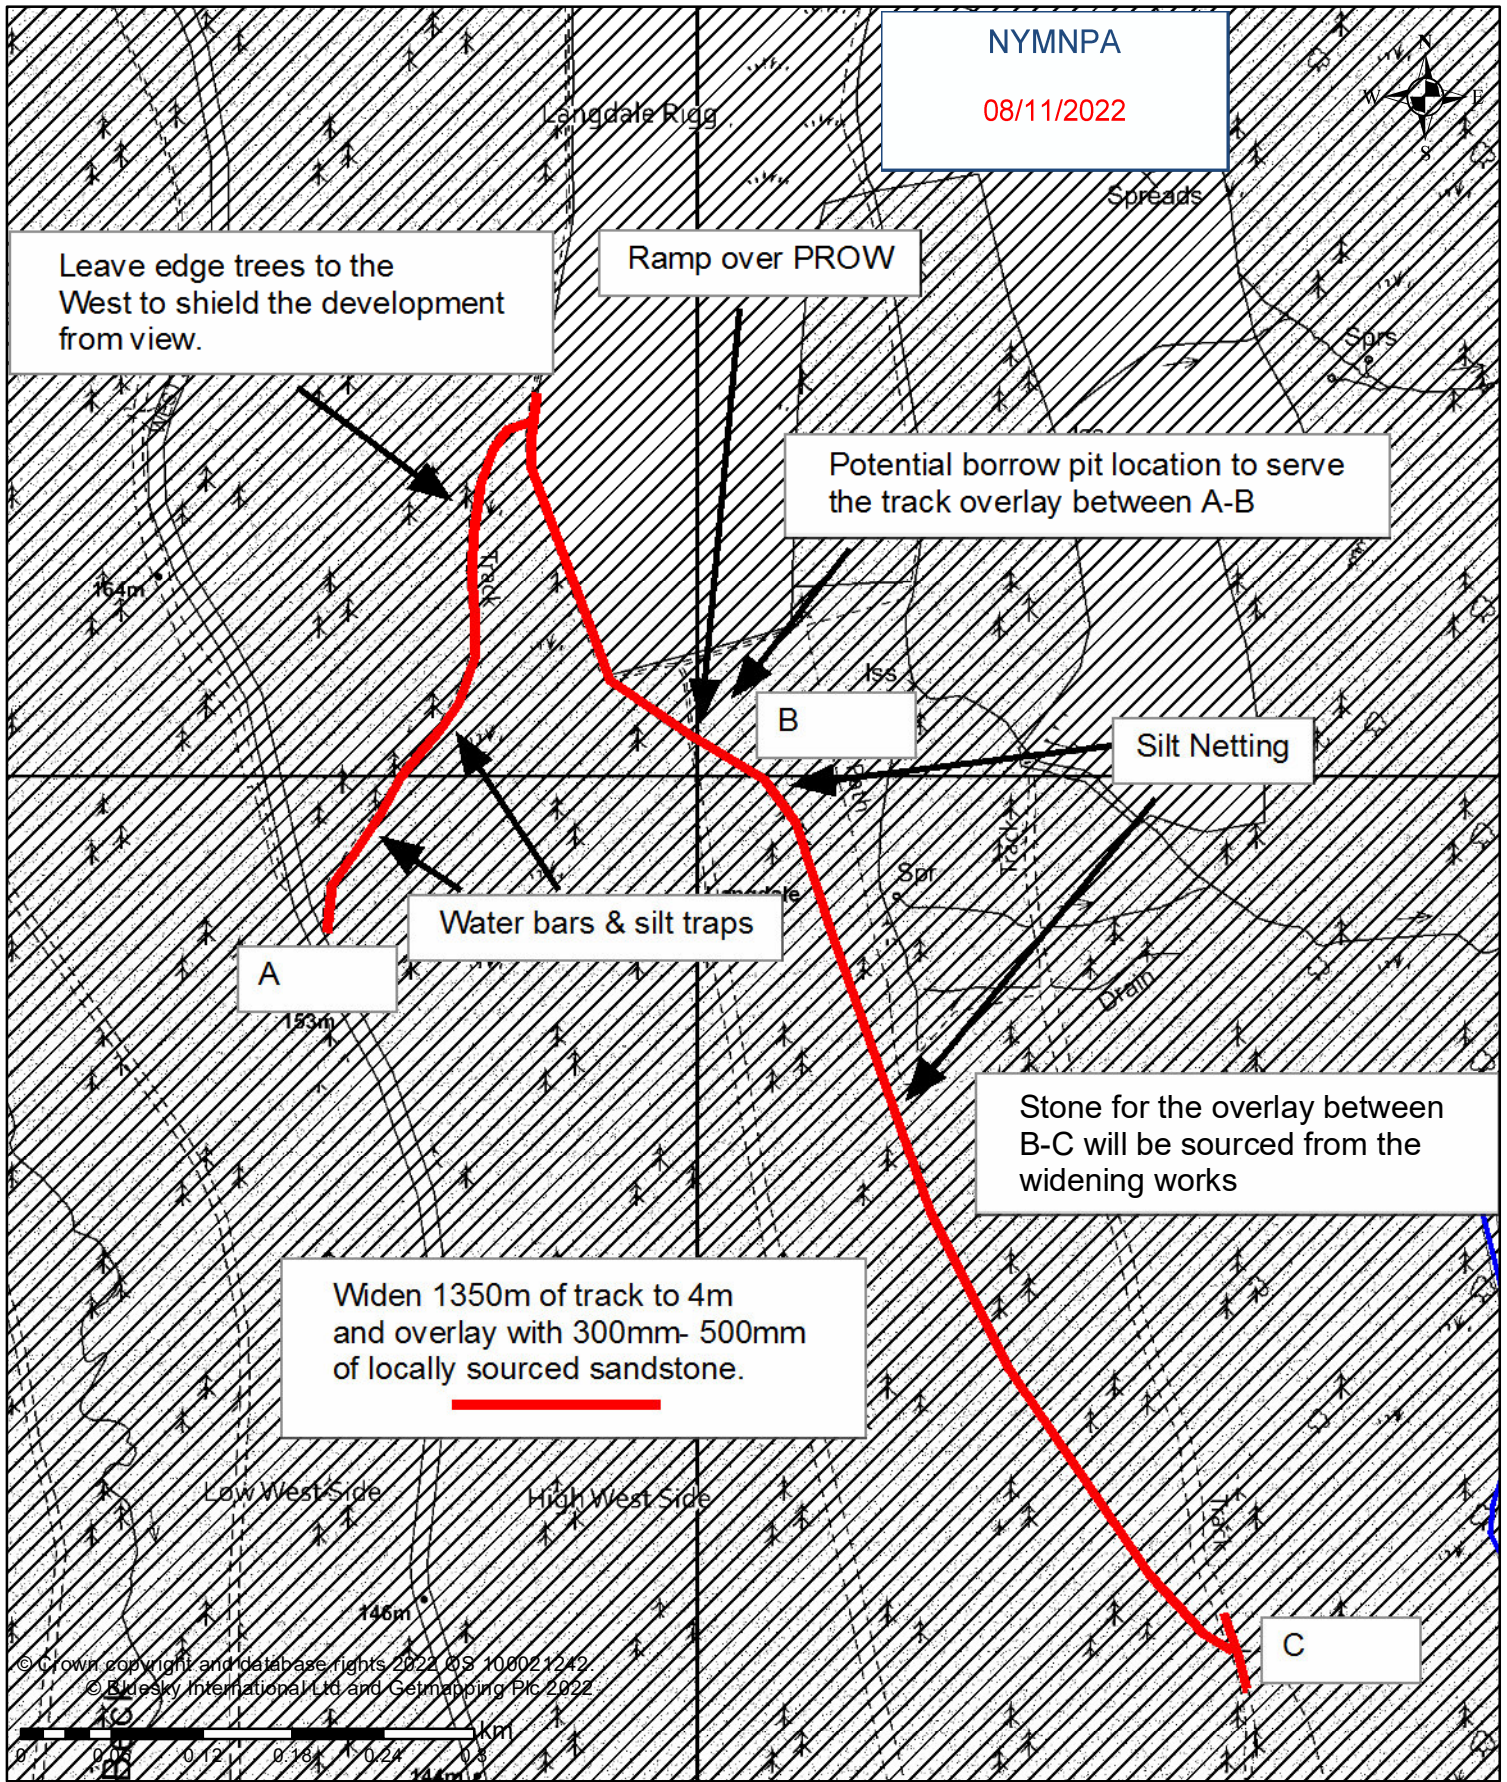

Title: CE-938 Site Plan Rev A

Date: 8 November 2022

Author: Stuart Startup

Scale @ A4: 1:5,000

 Blocks




Forestry England
forests and woodlands
have been certified in
accordance with the UK
Woodland Assurance
Standard (UKWAS)



PEFC
www.pefc.org.uk



NYMNP
08/11/2022

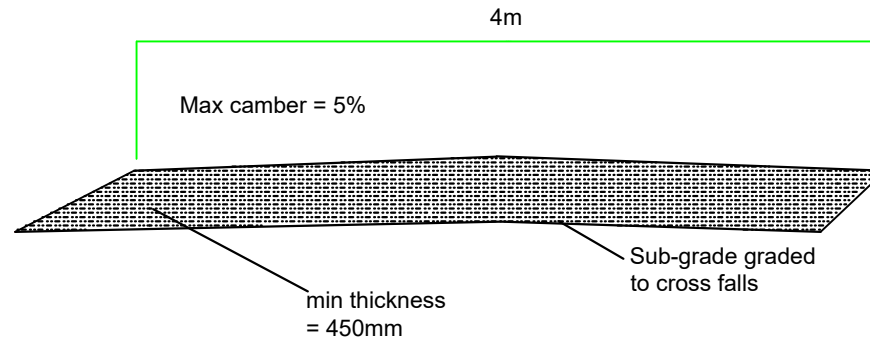

Forwarder Track

Notes:

1. If in doubt ask.
2. Drawings should not be scaled either by hand or from the computer digital data, only figured dimensions are to be used.
3. All dimensions must be checked on site, prior to the works commencing.
4. All dimensions shown on this drawing are in metres unless stated otherwise.
5. Levels are shown in metres and are related to Ordnance Datum.
6. This drawing is to be read in conjunction with all other relevant drawings, reports and specifications.
7. All services within the area of the works are to be located and clearly marked by the contractor prior to works commencing.
8. The Contractor is responsible for the temporary stability of any excavations or structures. Where necessary they shall ensure suitable designs and temporary works are in place to allow safe construction of the works.
9. Refer to project specific 'Designers Risk Register' for all risks identified during the pre-construction phase.



Health, Safety and Environmental Information

In addition to the hazards/risks normally associated with the types of work detailed on this drawing, special attention should be given to:

1. Steep Slopes

01	08/11/2022	SS	CROSS SECTION	CIV	N/A
REV	DATE	BY	DESCRIPTION	CHK	APP

DRAWING STATUS
S0 - WORK IN PROGRESS

LOGO

FORESTRY COMMISSION
620 BRISTOL BUSINESS PARK
COLDHARBOUR LANE
BRISTOL, BS16 1EJ
T: 0300 067 4000
E: info@forestryengland.uk

CLIENT
Forestry England

JOB TITLE
CE-938 High Langdale

DRAWING TITLE
Cross Section

DRAWN	CHK	APP	DATE
SS	MOV	-	08/11/2022
JOB NUMBER	SCALE	UNITS	SIZE
-	NTS	m	A4
DRAWING NO.	REV.		
CE-983-01	01		



Scale 1:20