

NYMNP


14/11/2022

North



Elmford, Mount Pleasant South
Robin Hoods Bay
Site location plan
Scale 1:1250

Mount Pleasant South.

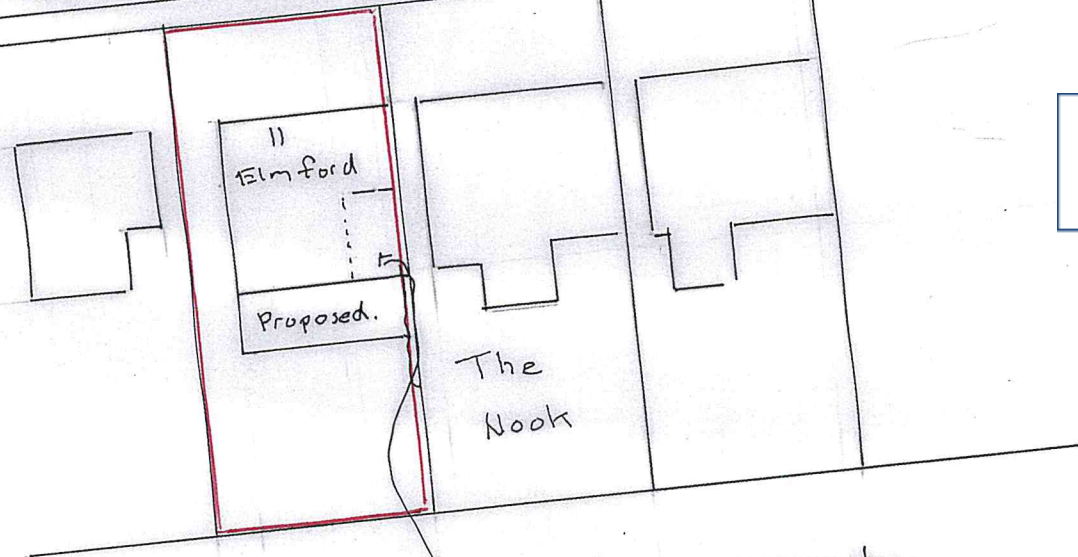

NYMNPA
14/11/2022


New roof over conservatory.

Elmford, Mount Pleasant South
Robin Hoods Bay
Block Plan
1:500


Ref 22-03-06

Elmford, Mount Pleasant South
Robin Hoods Bay
Scale 1:100
Existing Elevations
Ref 22-03-02


NYMNP
14/11/2022

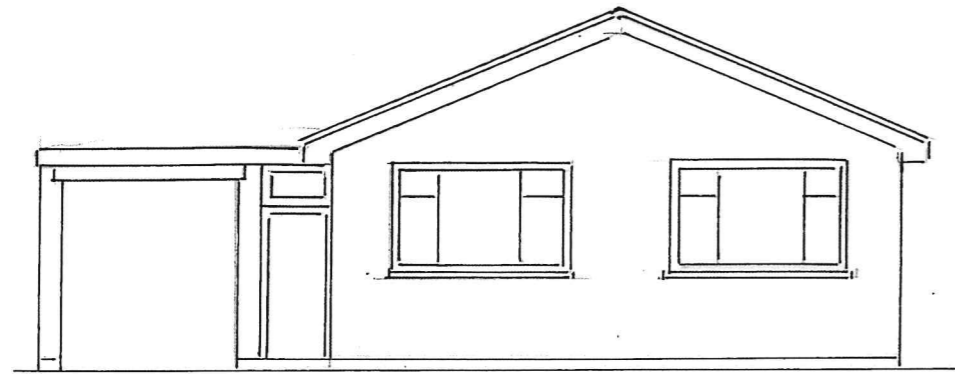


Front Elevation

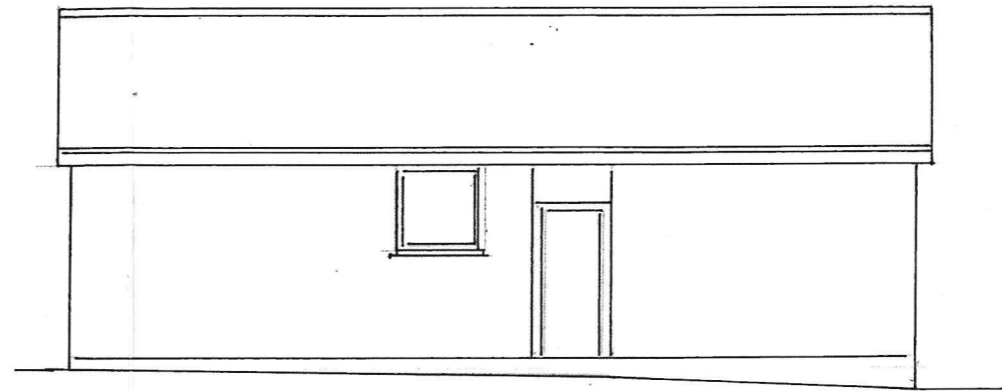

Side Elevation to

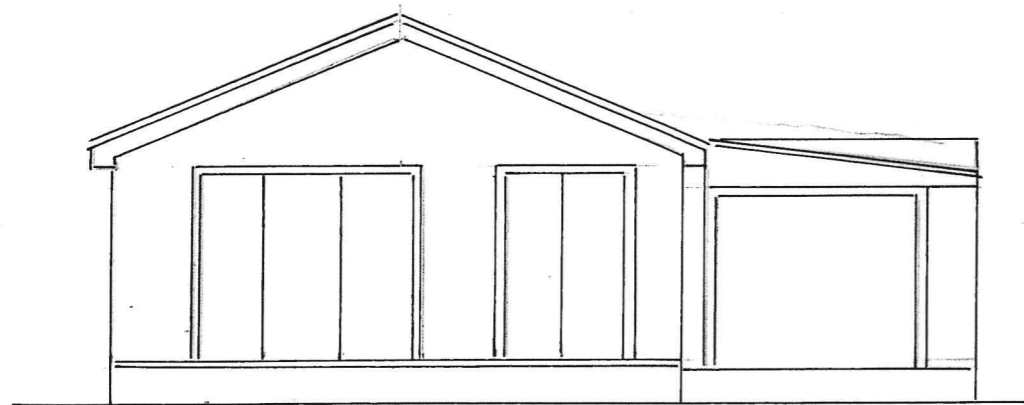

Rear Elevation

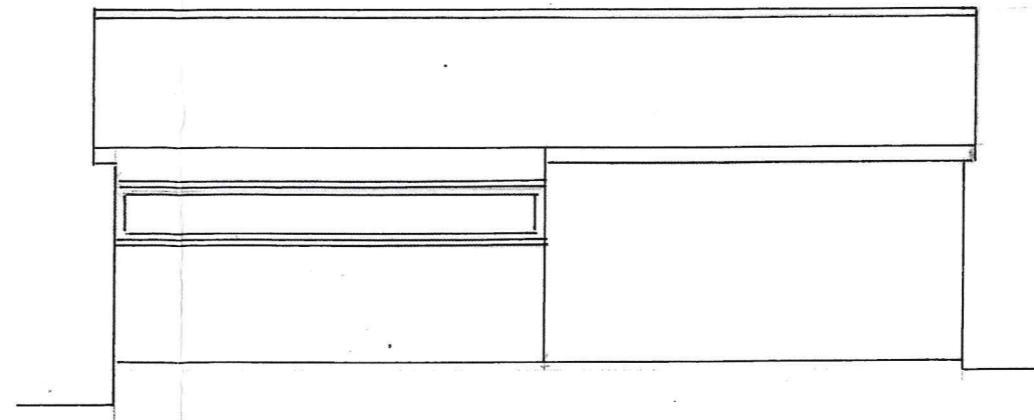


Side Elevation


Elmford, Mount Pleasant South
Robin Hoods Bay
Scale 1:100
Ref 22-03-04a.
Proposed Elevations

a. bow window.

NYMNP
14/11/2022

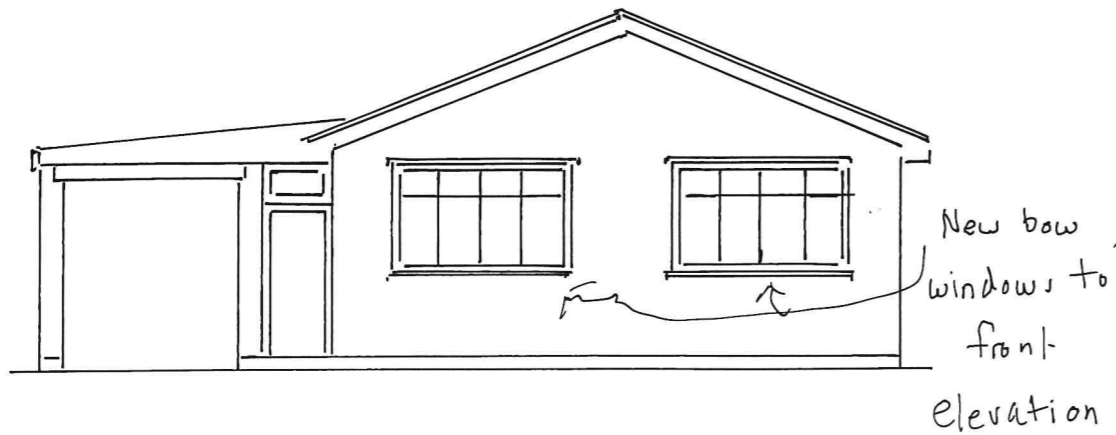


Front Elevation

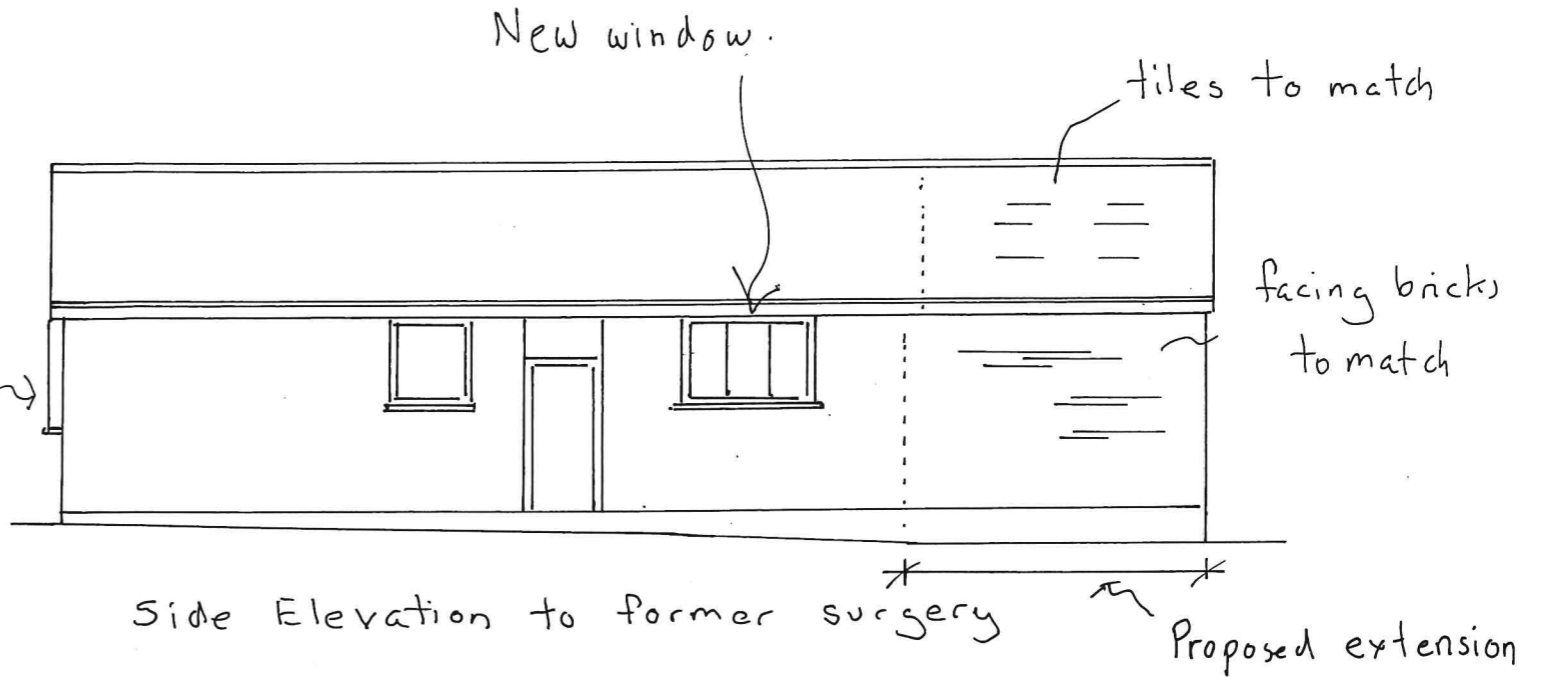


Side Elevation to former surgery

Proposed extension

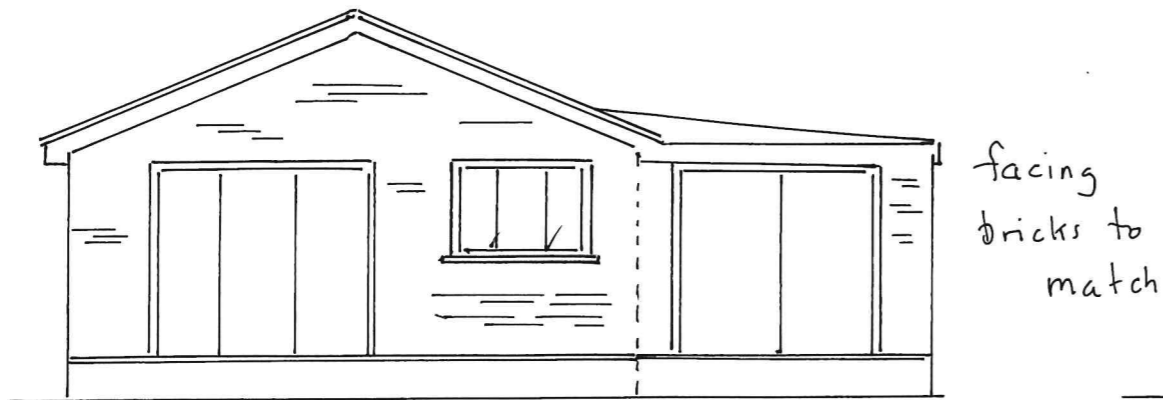


Rear Elevation.

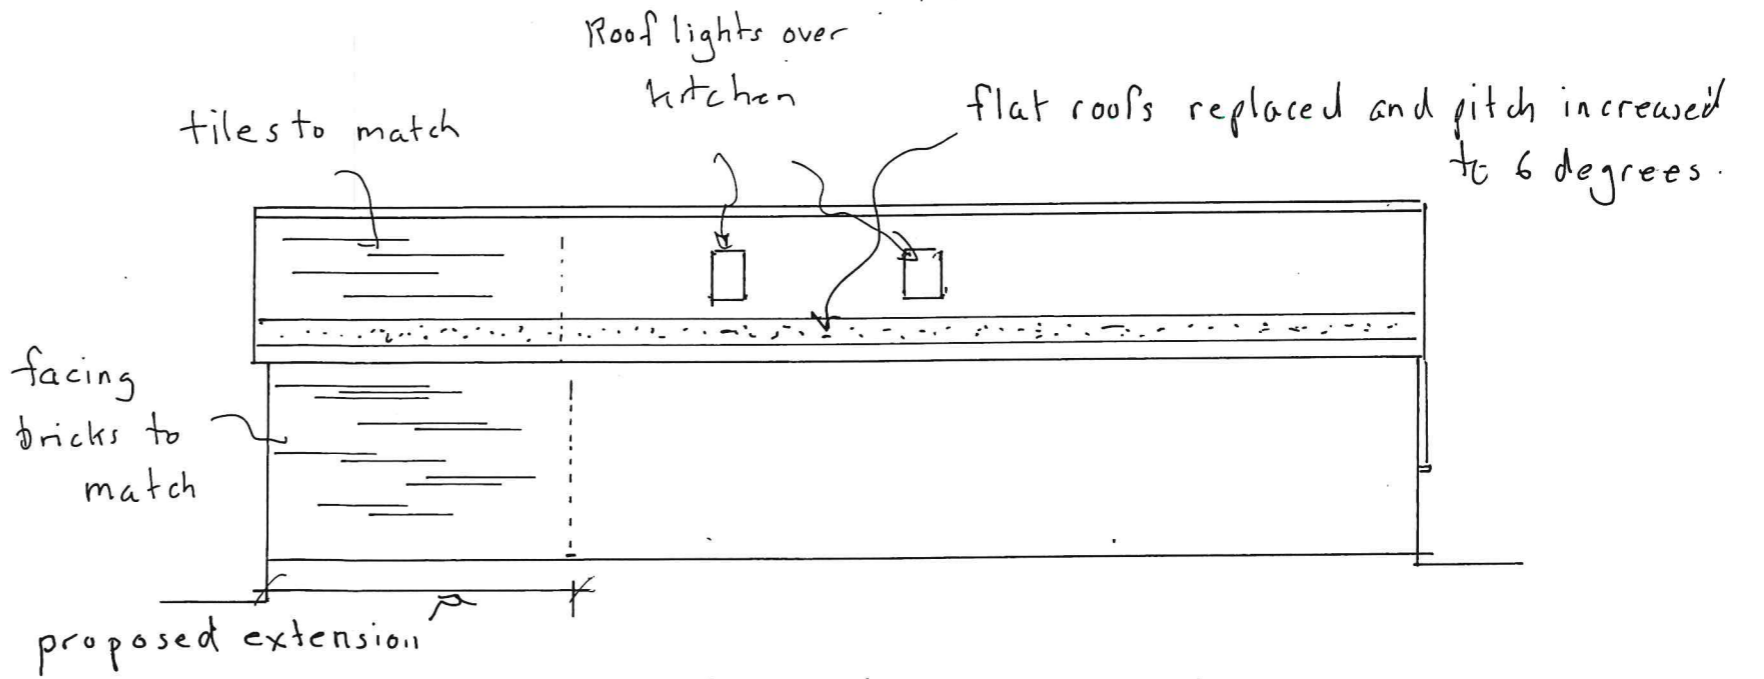

Side Elevation to The Nook


Elmford, Mount Pleasant South
Robin Hoods Bay
Scale 1:50
Ref 22-03-01
Existing Plan

NYMNP
14/11/2022

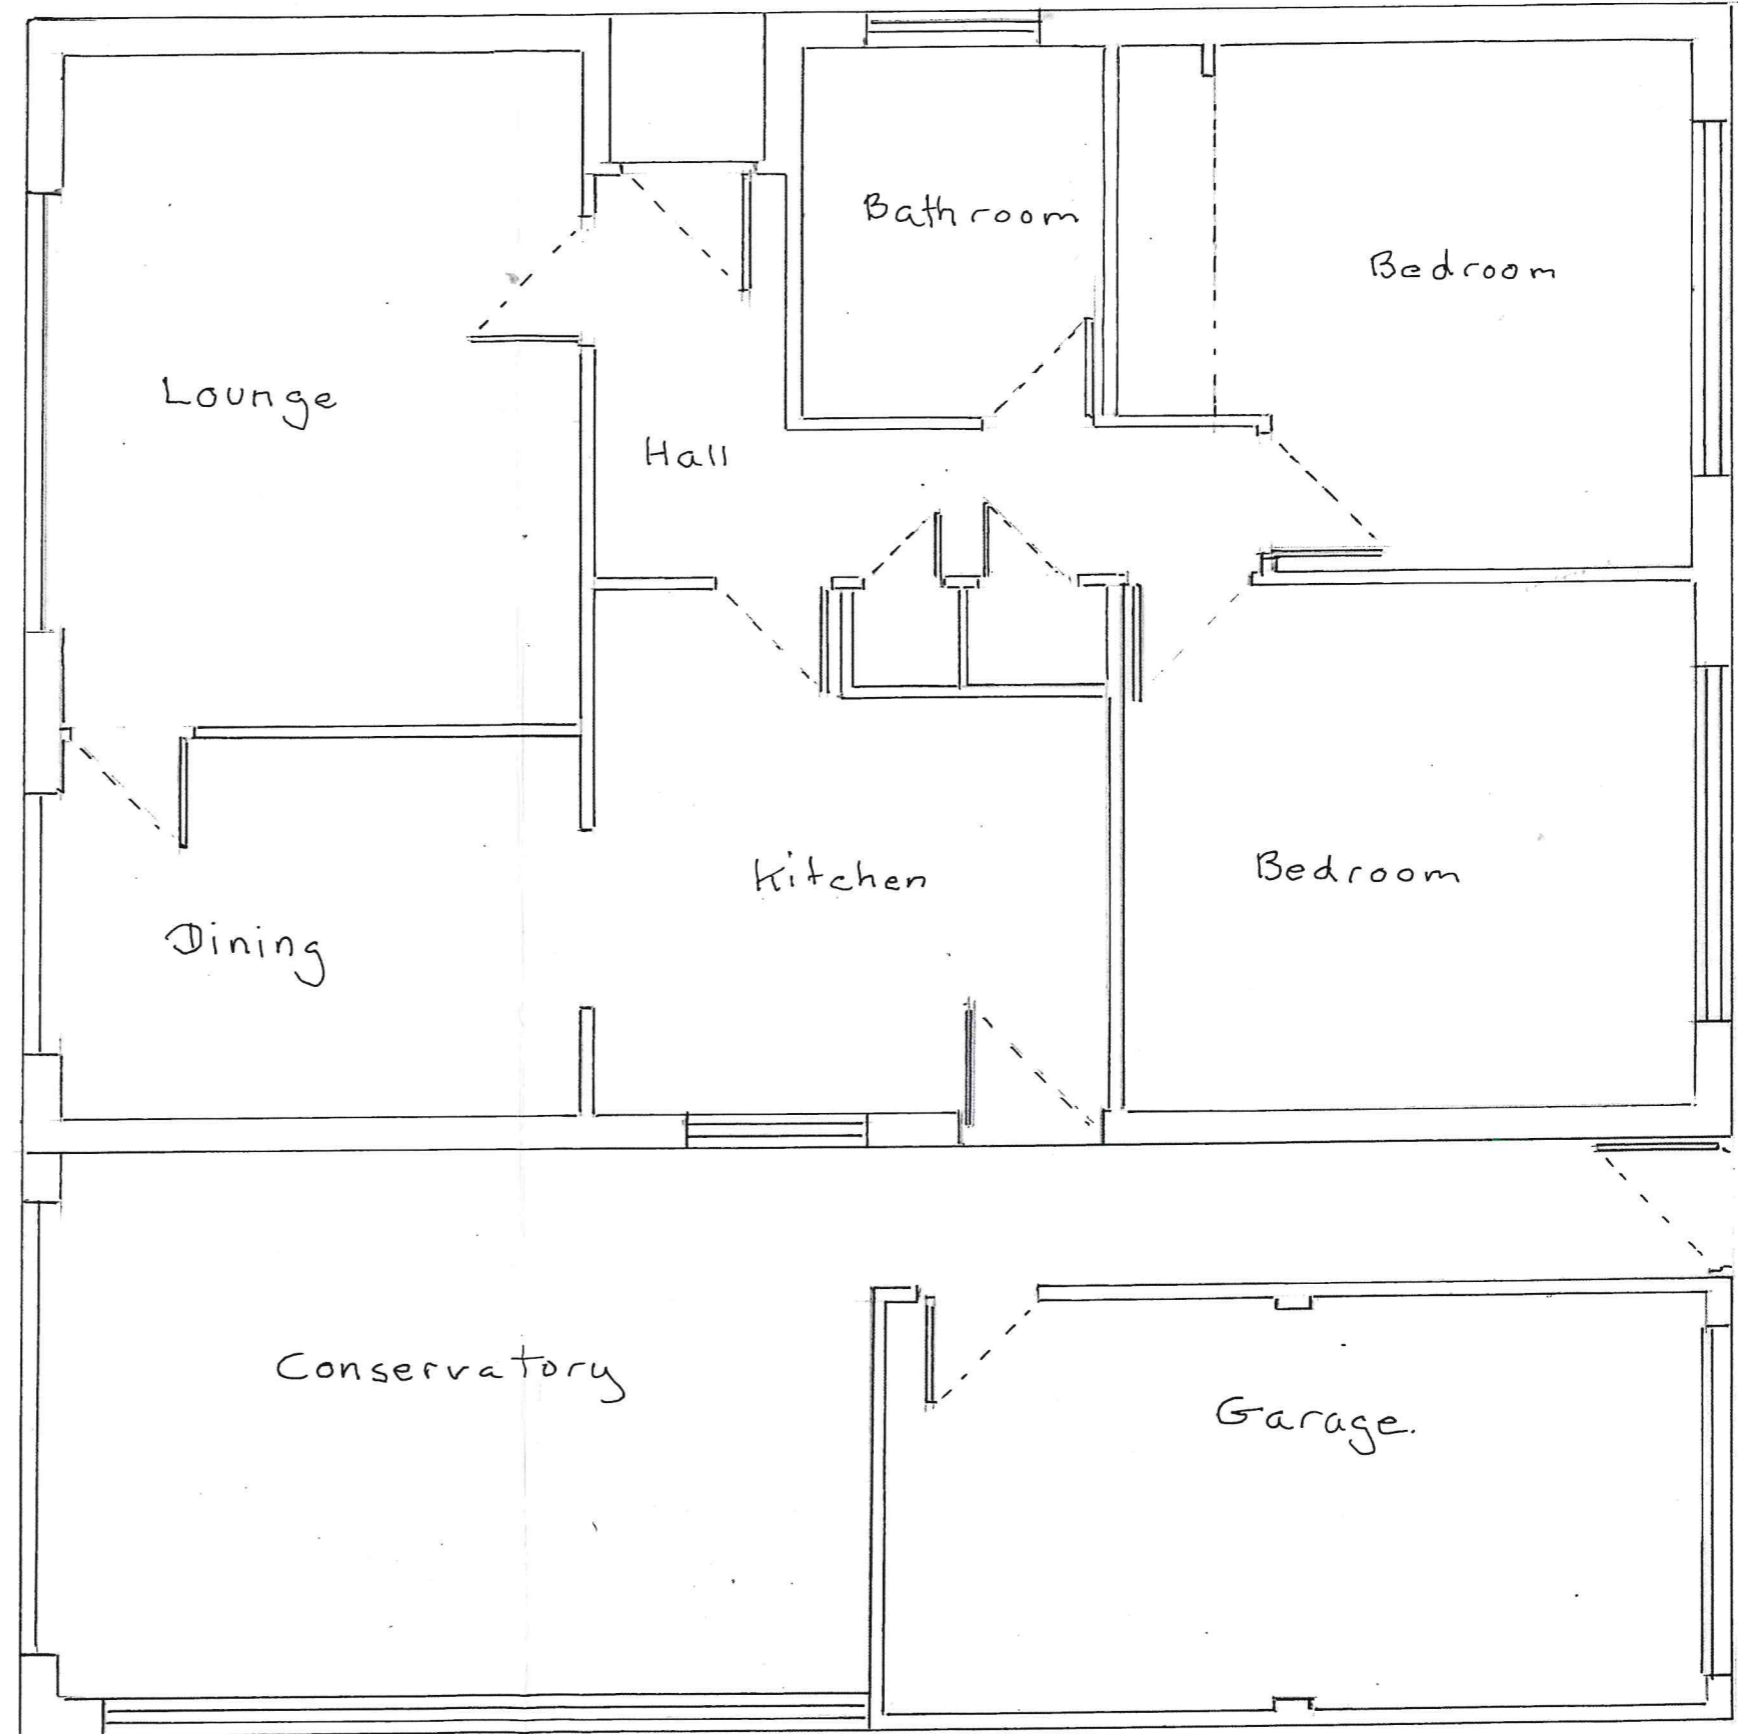

NYMNPA

14/11/2022

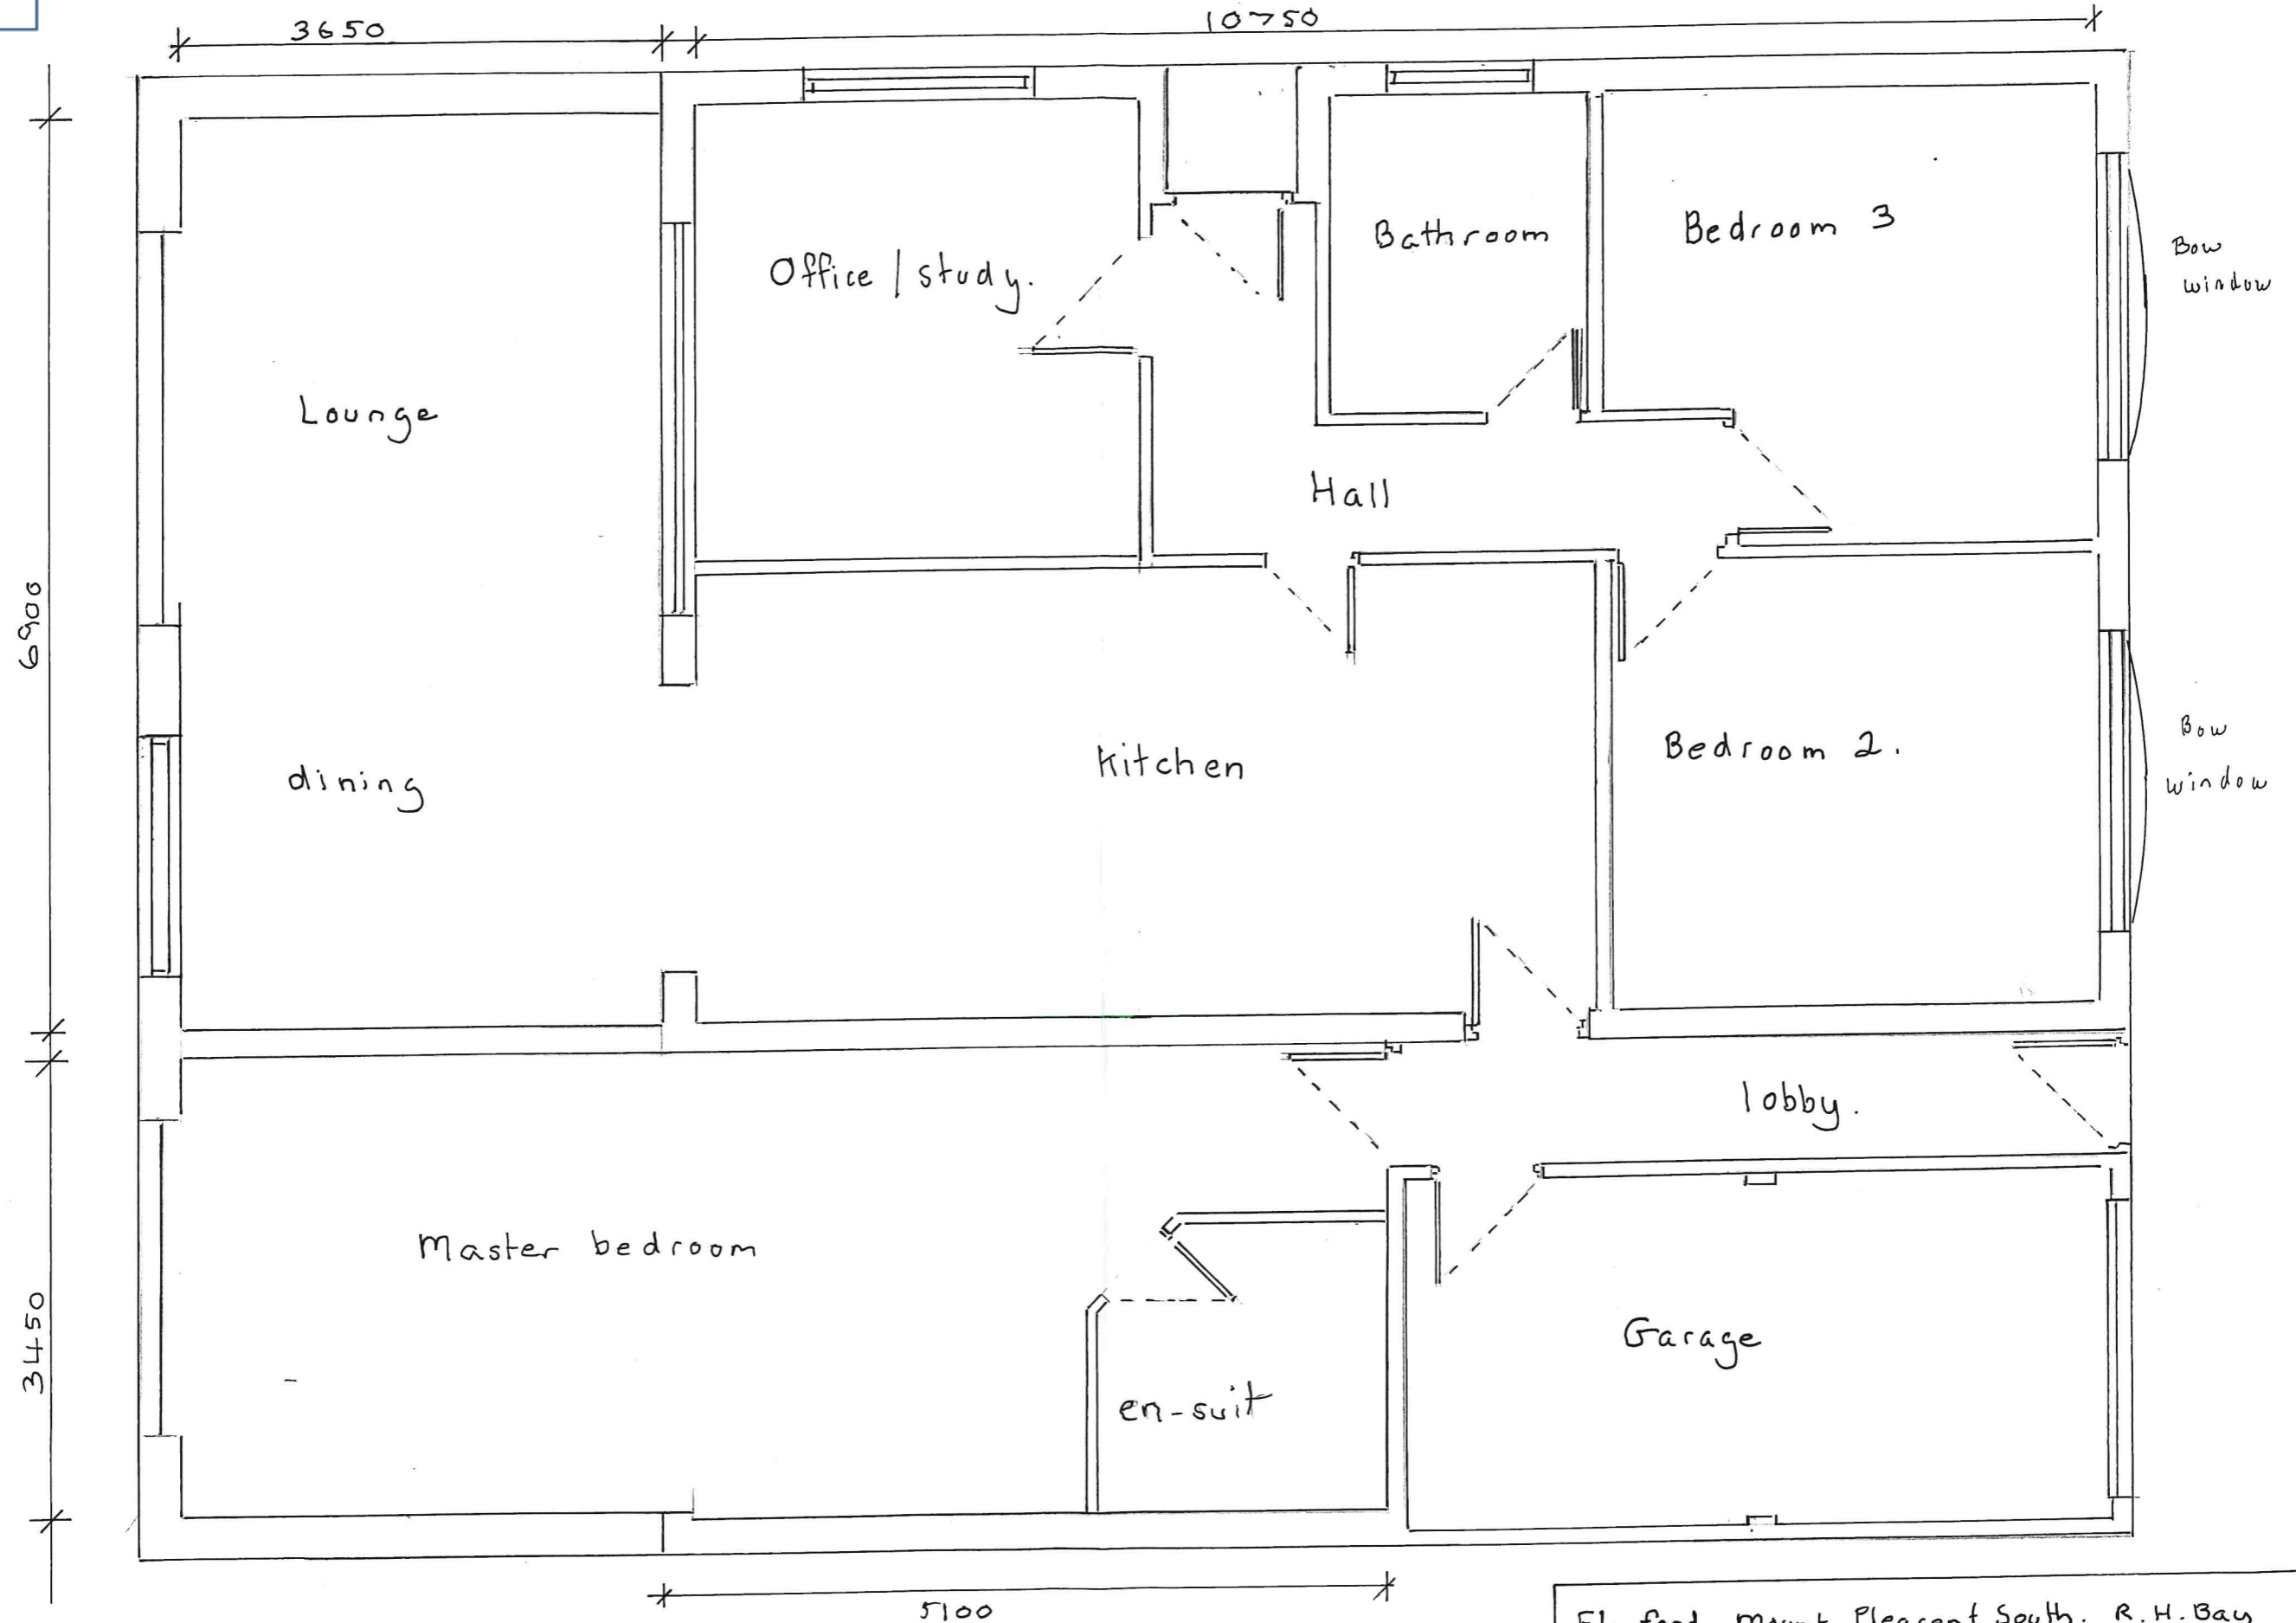

Elmford, Mount Pleasant South. R.H. Bay
Proposed Plan, 1:50, Ref 22-03-03.

Elmford, Mount Pleasant South
Robin Hoods Bay.
Extended drop kerb for
vehicle parking off road.
Scale 1:100, Ref 22.04.01

NYMNP
14/11/2022

Existing Plan

Proposed Plan

