


Produced on 14 July 2022 from the Ordnance Survey National Geographic Database and incorporating surveyed revision available at this date. This map shows the area bounded by 495281 485752,495423 485752,495423 485894,495281 485894,495281 485752. Reproduction in whole or part is prohibited without the prior permission of Ordnance Survey. Crown copyright 2022. Supplied by copla ltd trading as UKPlanningMaps.com a licensed Ordnance Survey partner (100054135). Data licence expires 14 July 2023. Unique plan reference: v2c//825363/1115709





**SITE LOCATION PLAN  
SCALE 1:1250 @ A1**

KEY	
COLOUR	TYPE
	Land Ownership Boundary
	Proposed Development Boundary

 

Produced on 14 July 2022 from the Ordnance Survey National Geographic Database and incorporating surveyed revision available at this date. This map shows the area bounded by 495281 485752,495423 485752,495423 485894,495281 485894,495281 485752. Reproduction in whole or part is prohibited without the prior permission of Ordnance Survey. Crown copyright 2022. Supplied by copla ltd trading as UKPlanningMaps.com a licensed Ordnance Survey partner (100054135). Data licence expires 14 July 2023. Unique plan reference: v2c//825363/1115709

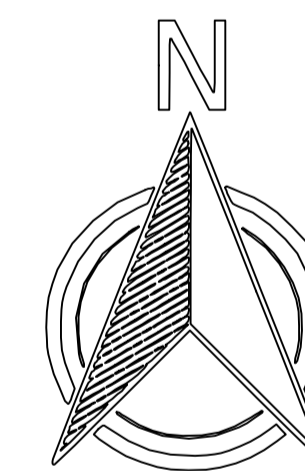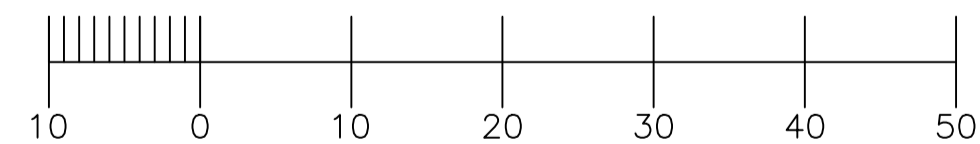

**BLOCK PLAN  
SCALE 1:500 @ A1**

REV	DATE	SURVEYED	DRAWN	CHKD
A	01/04/2022	AES & AS	JS	AES
DESCRIPTION				
<b>FIRST ISSUE</b>				
<b>NOTES</b>				
LEVELS ARE RELATED TO O.D. (NEWLYN).				
ALL HATCH PATTERNS ARE REPRESENTATIVE OF SURFACE MATERIALS AND ARE FOR ILLUSTRATION ONLY. ACTUAL CONSTRUCTION MAY DIFFER.				
ALL DIMENSIONS ARE APPROXIMATE				
ALL MEASUREMENTS TO BE CHECKED ON SITE BEFORE CONSTRUCTION				
<div style="border: 1px solid black; padding: 5px; display: inline-block;">                 NYMNP 23/11/2022             </div>				
ELEVATION LOCATIONS				
CLIENT				
JAMES COOPER				
PROJECT				
WYKEHAM GRANGE FARM NORTH MOOR ROAD WYKEHAM, SCARBOROUGH YO13 9QG				
DWG-001 SITE LOCATION AND BLOCK PLAN				
1:1250 & 1:500 <small>(UNLESS OTHERWISE STATED)</small>		DRAWN JS		
SURVEYED 16/6/2022		CHECKED AES		
14/7/2022		APPROVED AES		
ORIGINAL SIZE	DRAWING NUMBER			REV
A1	Job No. 0488 DWG-001 OF 002			A

DESCRIPTION

**FIRST ISSUE**

**NOTES**

LEVELS ARE RELATED TO O.D. (NEWLYN).  
 ALL HATCH PATTERNS ARE REPRESENTATIVE OF SURFACE MATERIALS AND ARE FOR ILLUSTRATION ONLY. ACTUAL CONSTRUCTION MAY DIFFER.  
 ALL DIMENSIONS ARE APPROXIMATE  
 ALL MEASUREMENTS TO BE CHECKED ON SITE BEFORE CONSTRUCTION


ELEVATION LOCATIONS

CLIENT  
**JAMES COOPER**





PROJECT  
 WYKEHAM GRANGE FARM  
 NORTH MOOR ROAD  
 WYKEHAM, SCARBOROUGH  
 YO13 9QG

DWG-002 EXISTING

1:50 & 1:200 <small>(UNLESS OTHERWISE STATED)</small>	DRAWN	JS
SURVEYED 16/6/2022	CHECKED	AES
14/7/2022	APPROVED	AES

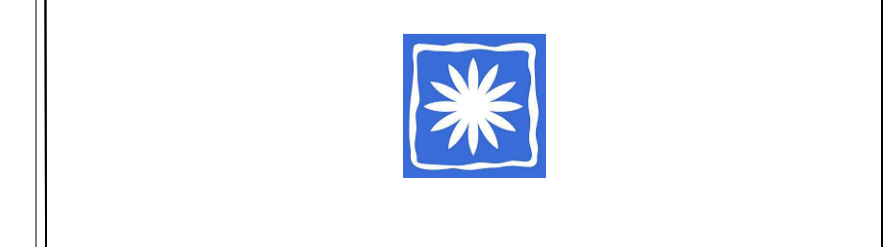

ORIGINAL SIZE	DRAWING NUMBER	REV
A1	Job No. 0488 DWG-002 OF 002	A

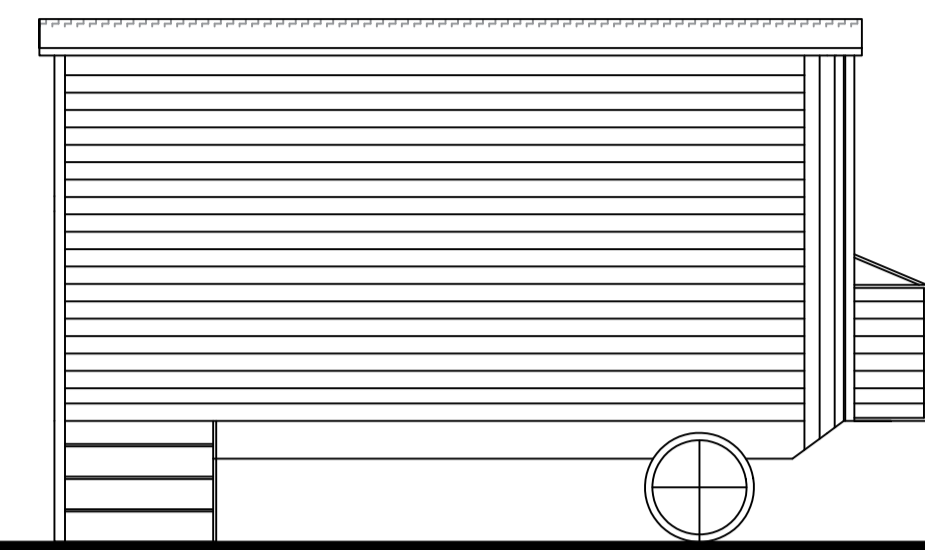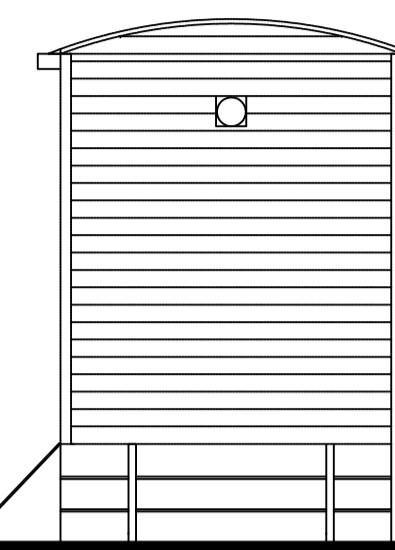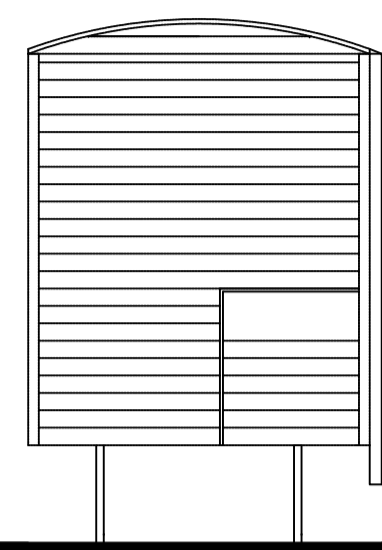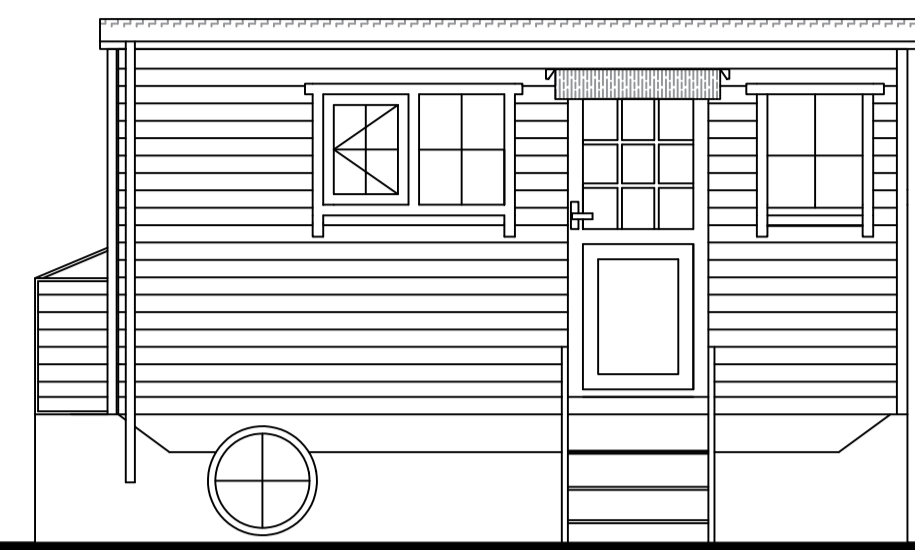





FRONT ELEVATION  
 SCALE 1:50 @ A1

LEFT SIDE ELEVATION  
 SCALE 1:50 @ A1

RIGHT SIDE ELEVATION  
 SCALE 1:50 @ A1

REAR ELEVATION  
 SCALE 1:50 @ A1

# SHEPHERD HUT 1

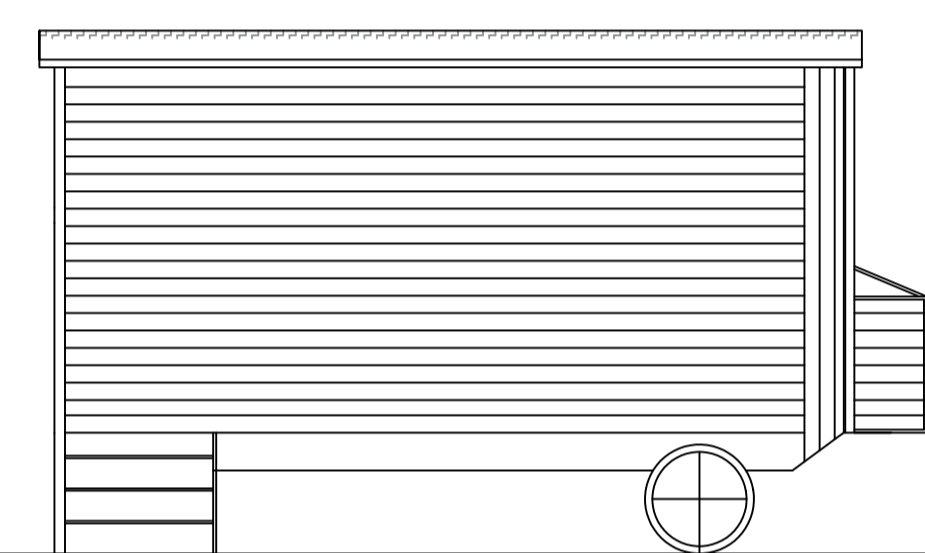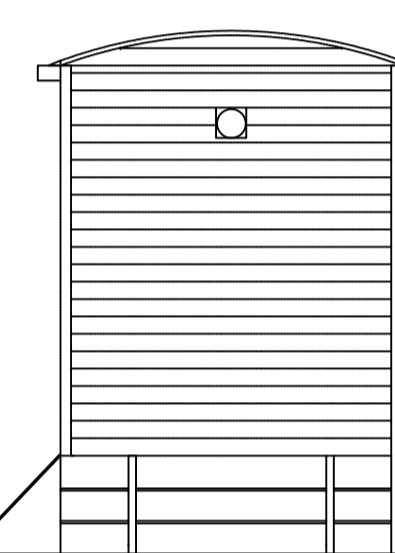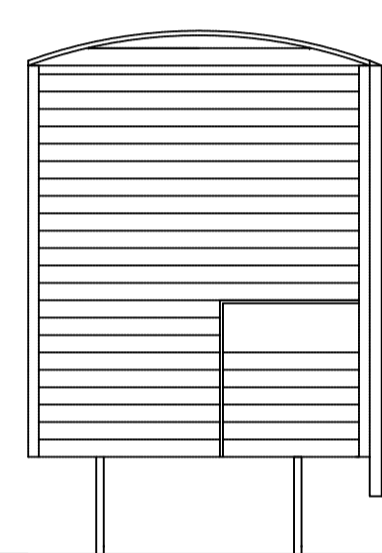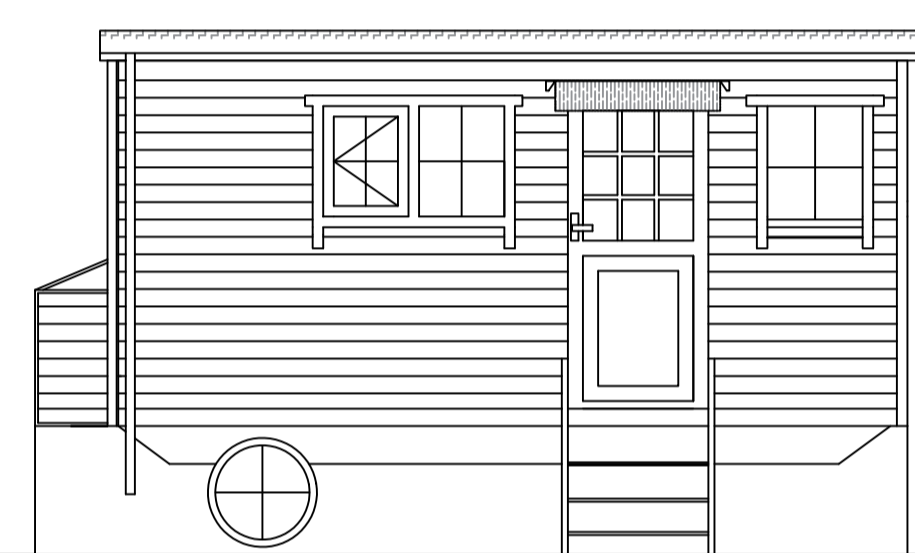


FRONT ELEVATION  
 SCALE 1:50 @ A1

LEFT SIDE ELEVATION  
 SCALE 1:50 @ A1

RIGHT SIDE ELEVATION  
 SCALE 1:50 @ A1

REAR ELEVATION  
 SCALE 1:50 @ A1

# SHEPHERD HUT 2

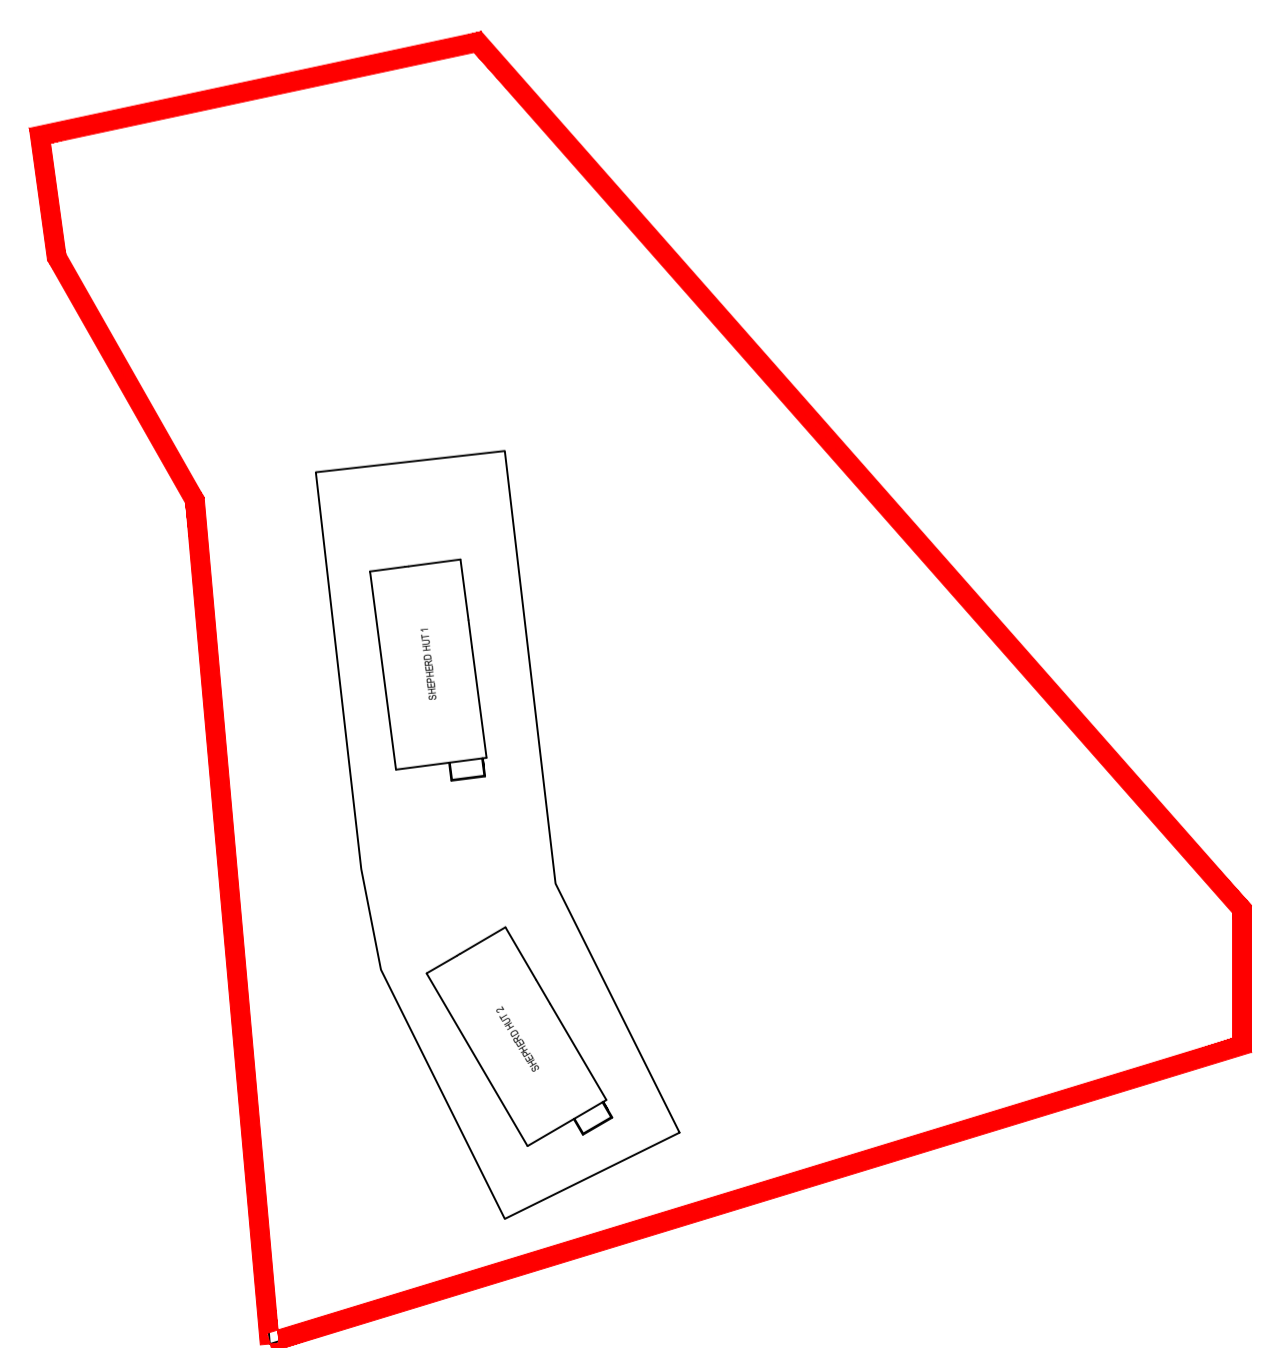

SITE LAYOUT  
 SCALE 1:200 @ A1

NYMNP  
 23/11/2022