

AMENDED

NYMNPA
09/01/2023

Elmford, Mount Pleasant South. R.H. Bay
Proposed Plan, 1:50, Ref 22-03-03a


AMENDED

NYMNPA


09/01/2023

Elmford, Mount Pleasant South
Robin Hoods Bay
Scale 1:100
Ref 22-03-04b
Proposed Elevations

- a. bow window
- b. bedroom extension remove

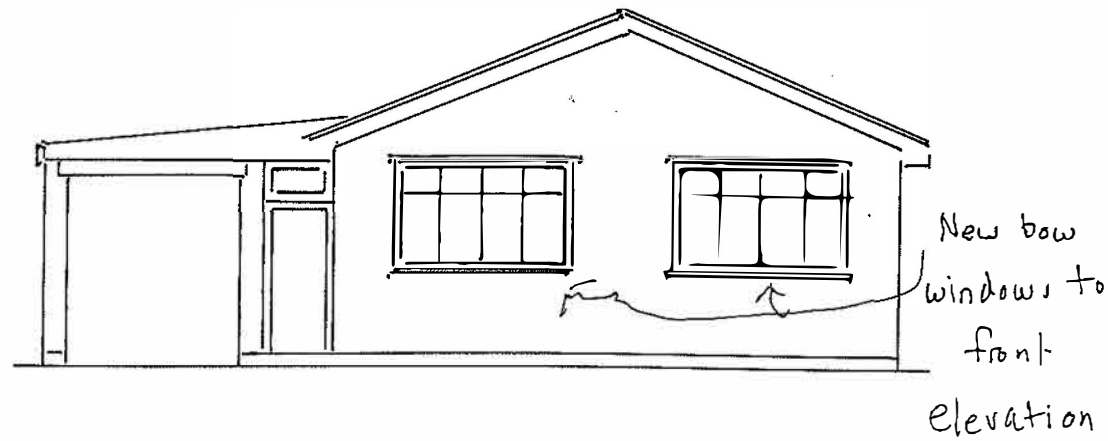


Front Elevation

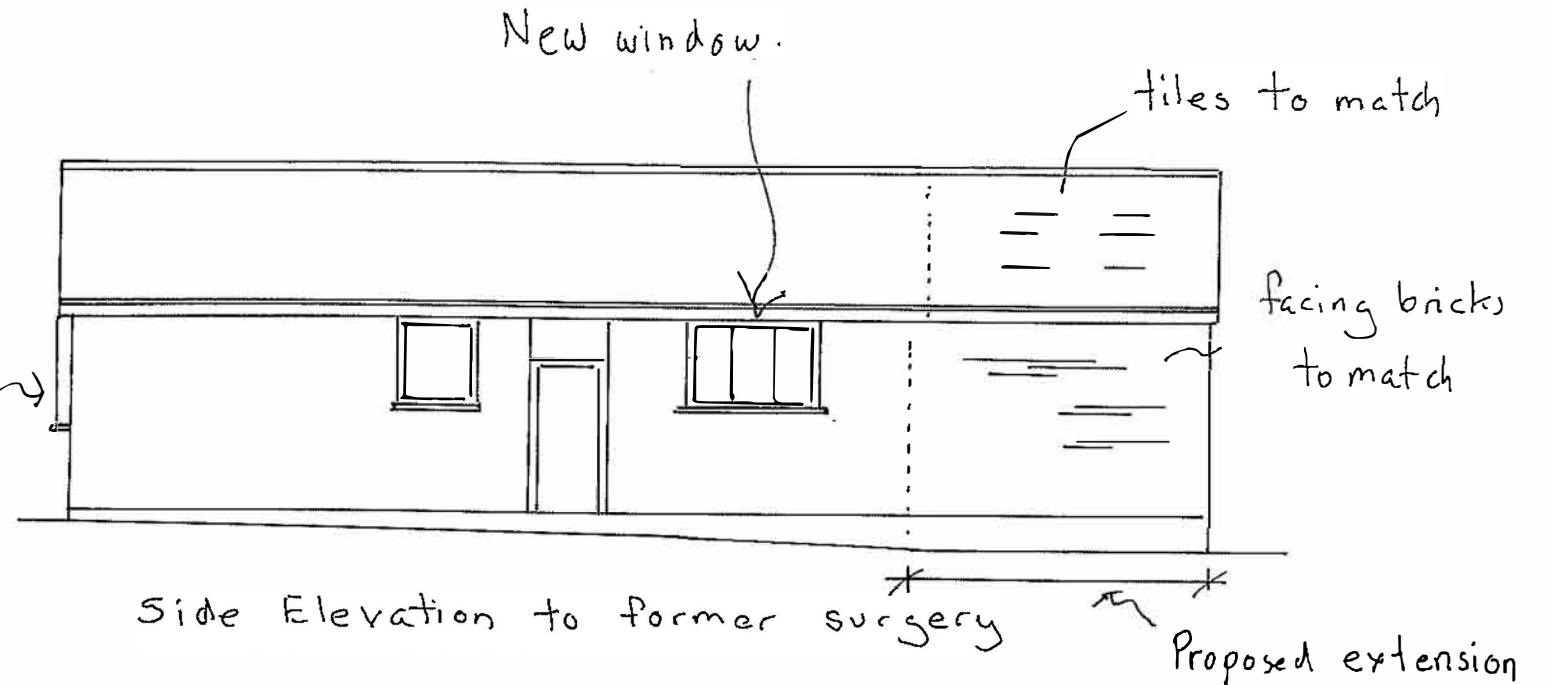


Side Elevation to former surgery

Proposed extension

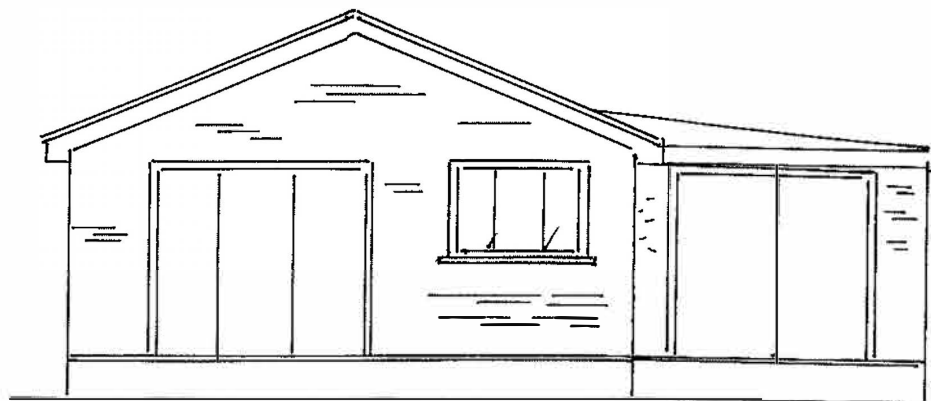

Rear Elevation.

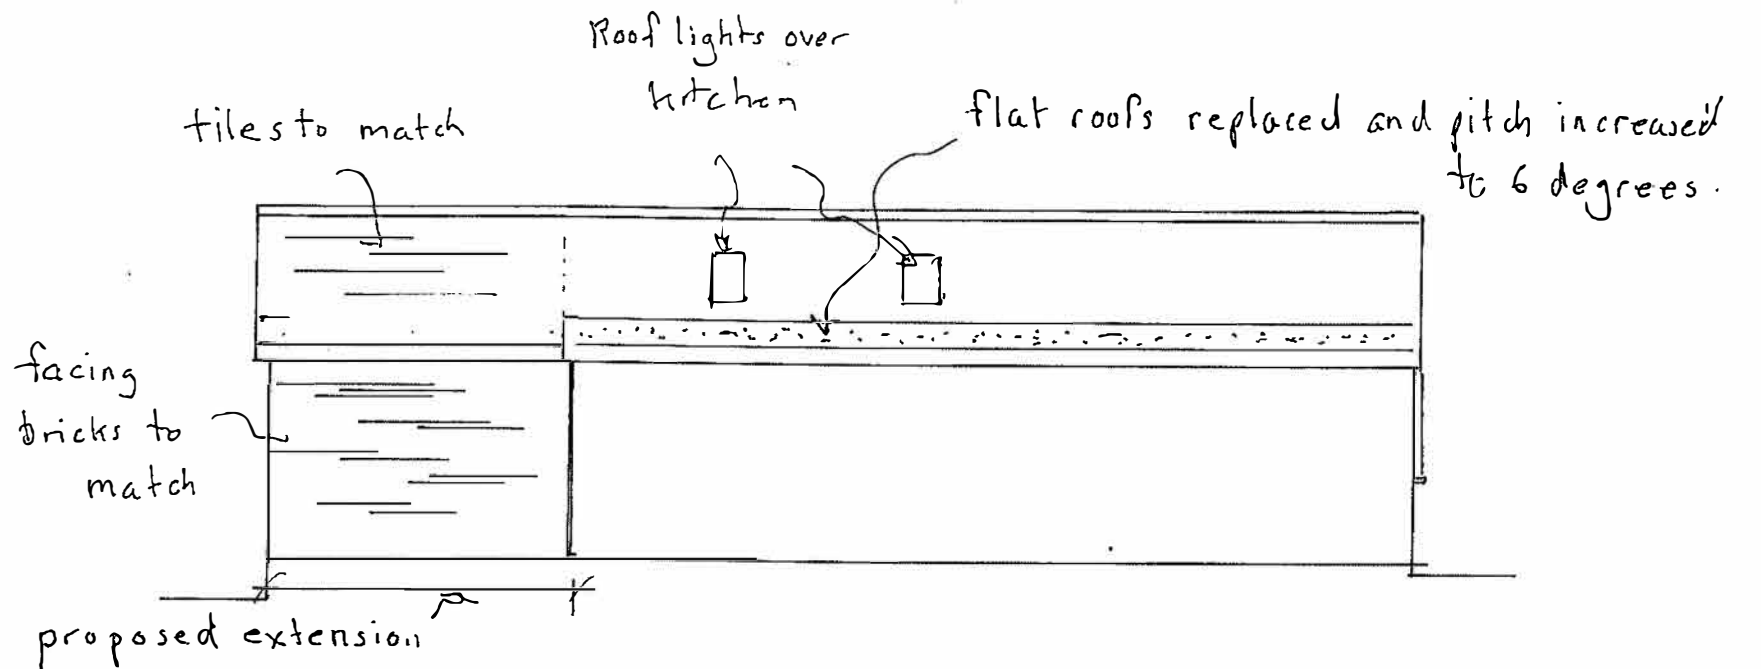

Side Elevation to The Nook

Elmford, Mount Pleasant South
Robin Hoods Bay
Scale 1:100
Roof Plans.
Ref 22-03-05a

a. master bed ext removed.


AMENDED

NYMNPA

09/01/2023


Poly carbon roof
to conservatory

tile pitch roof

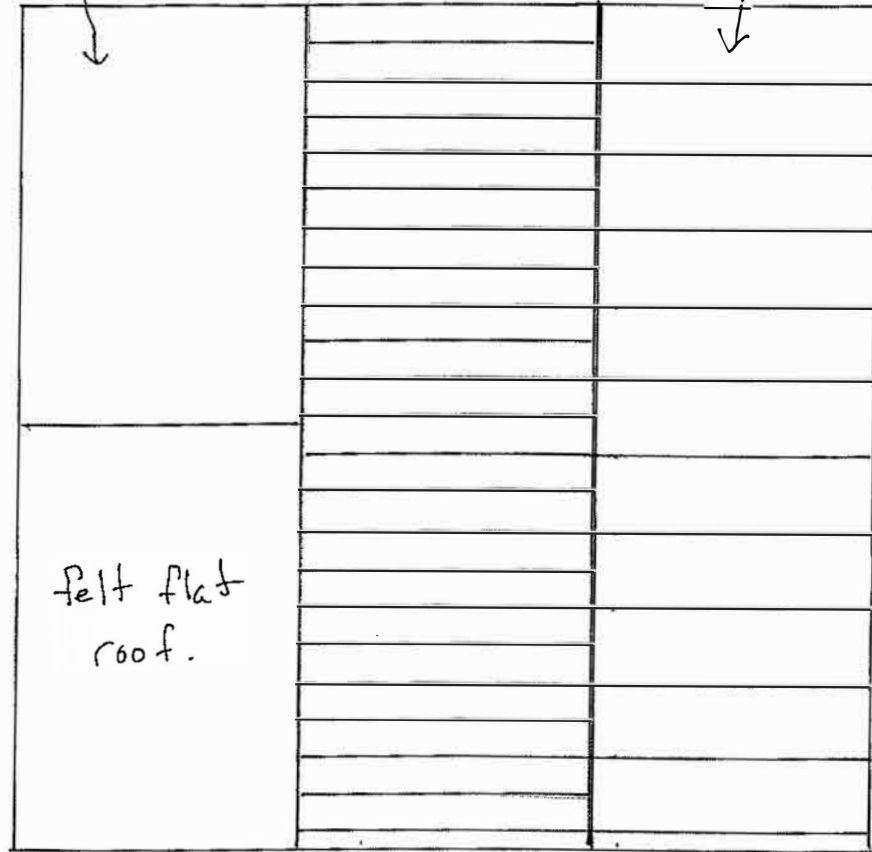

Existing

Proposed
4000

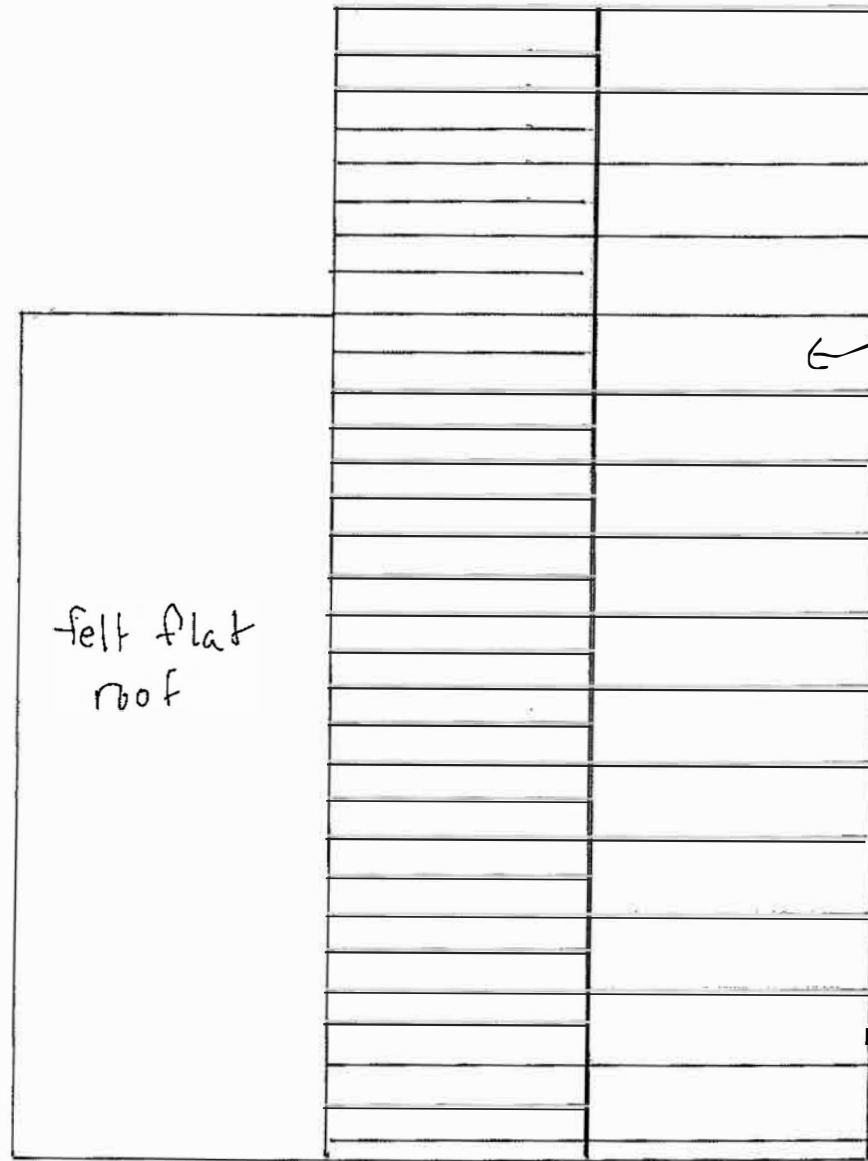

Proposed Plan.