


SITE LOCATION PLAN
AREA 16 HA
SCALE 1:2500 on A4
CENTRE COORDINATES: 484910, 505431



NYMNPA

13/01/2023



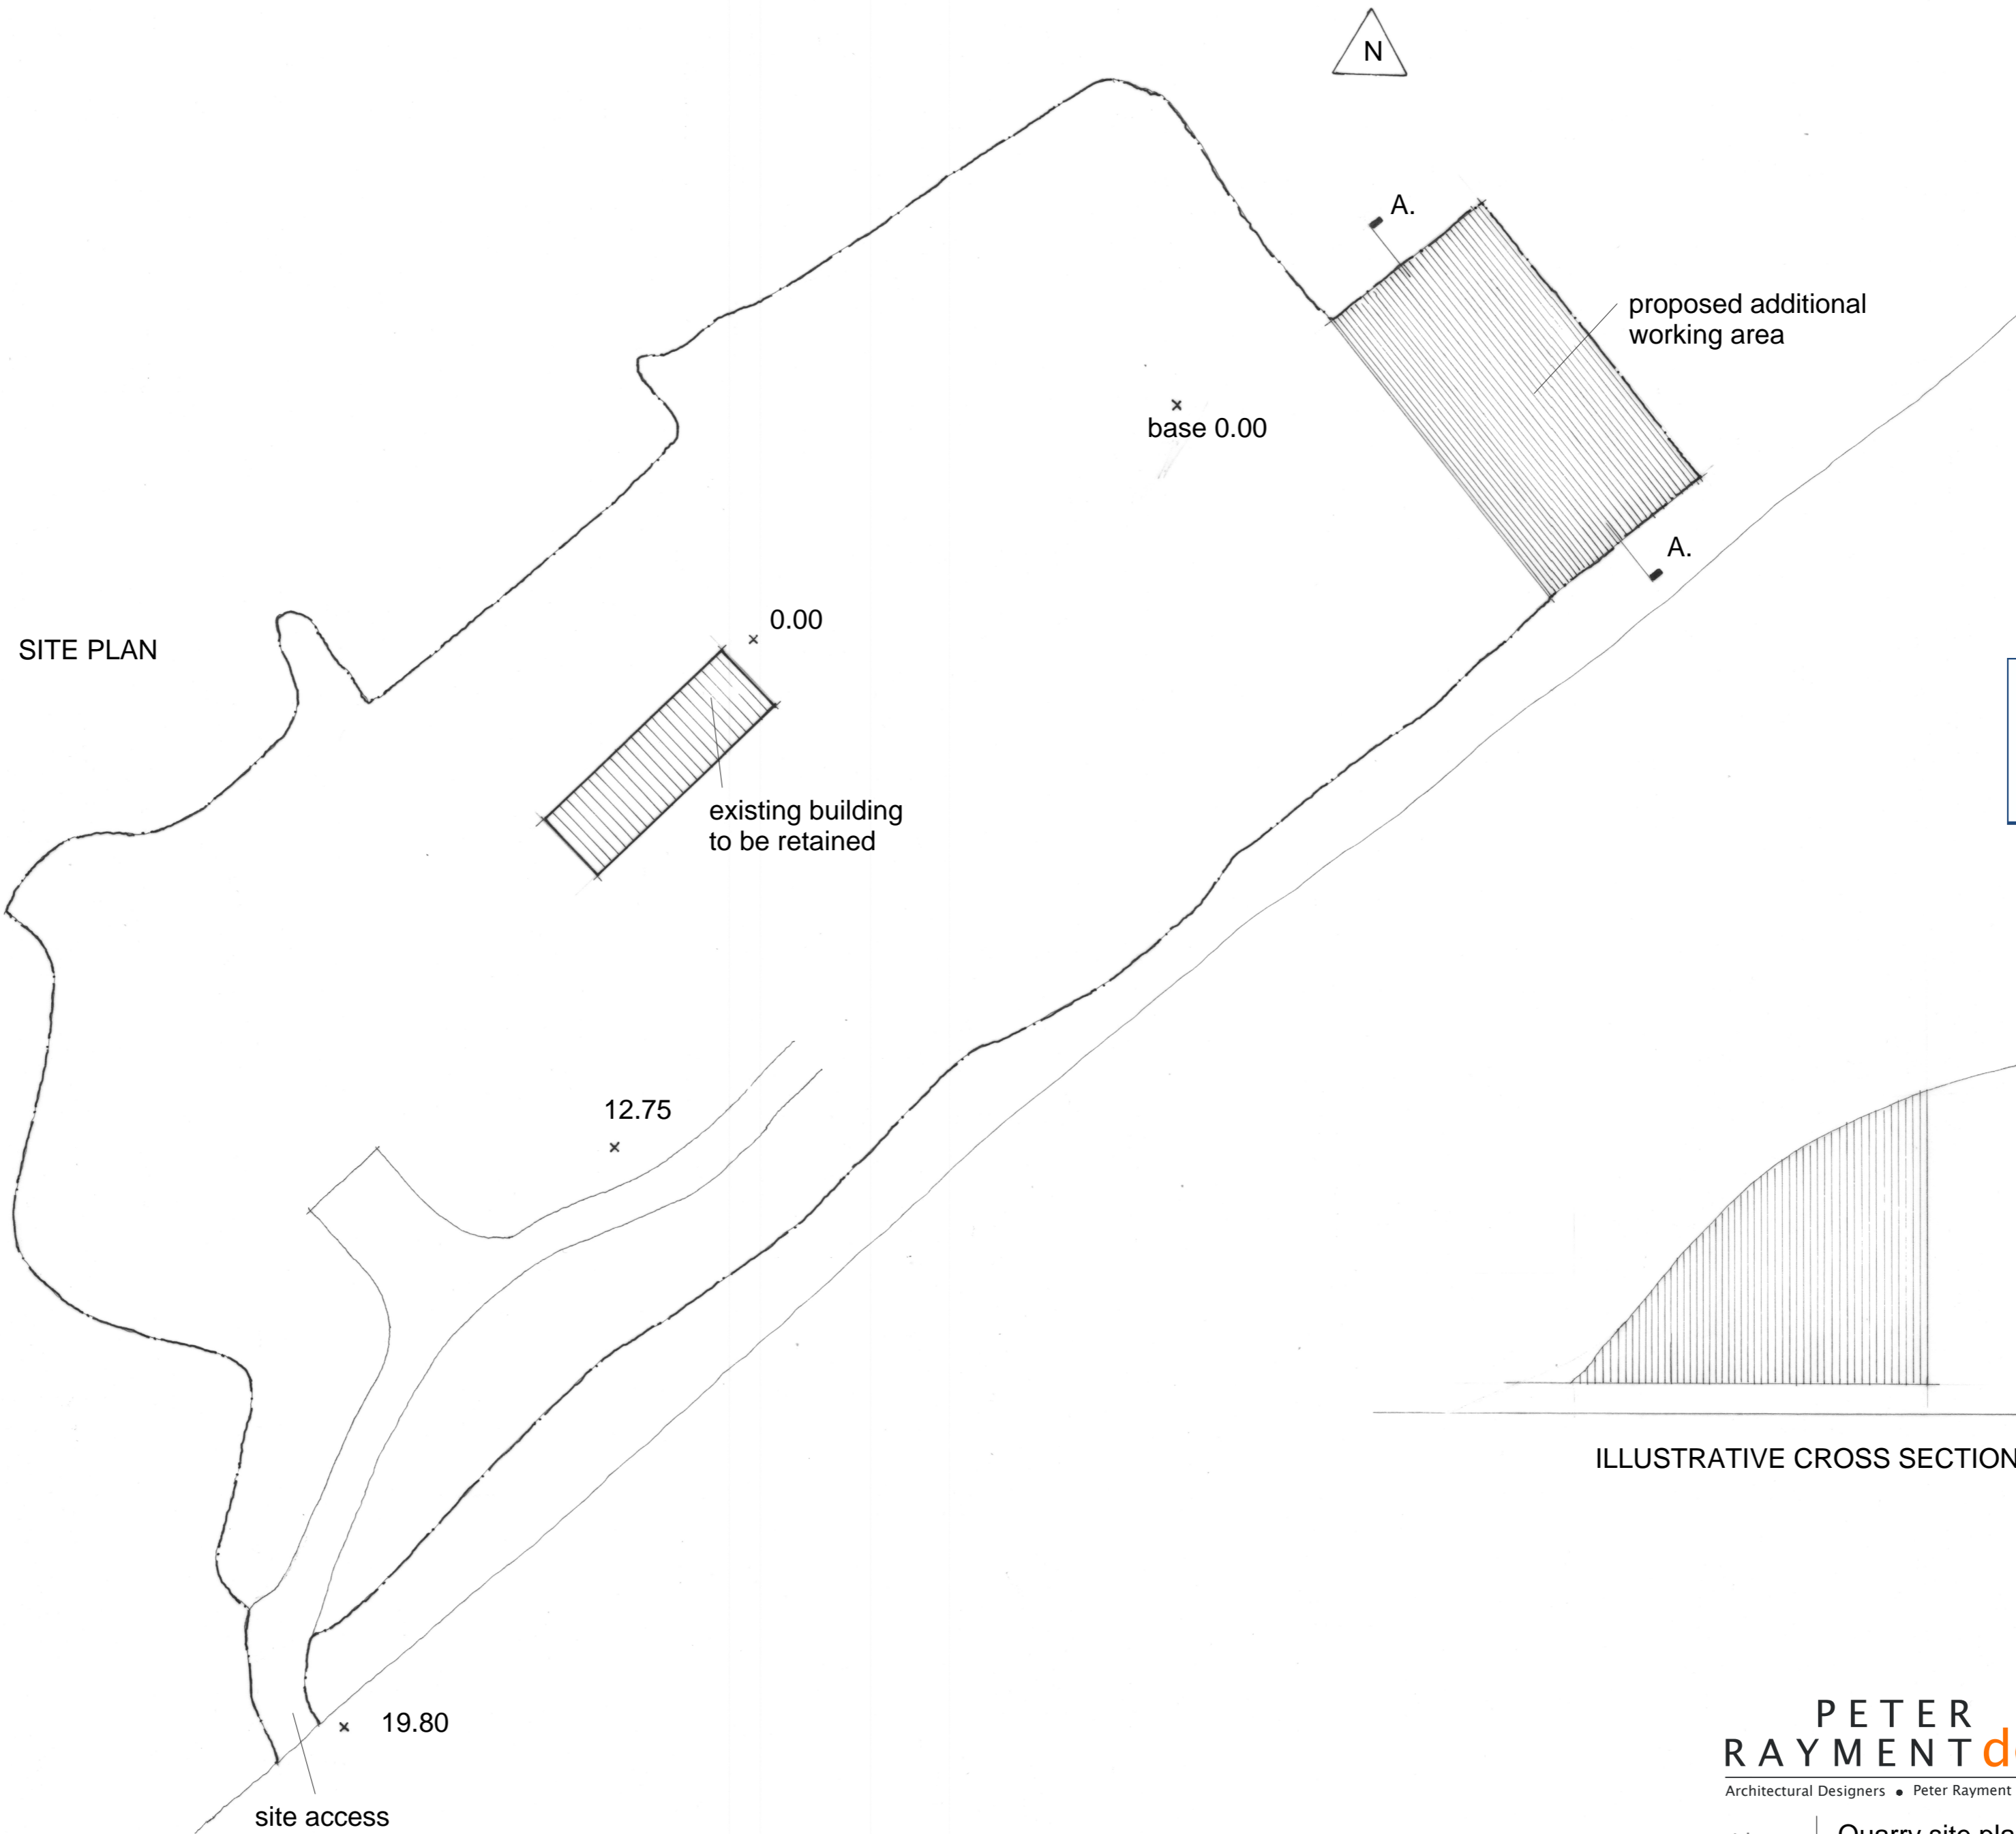

SITE PLAN

NYMNPA
13/01/2023

ILLUSTRATIVE CROSS SECTION A. A.

PETER RAYMENT design
Architectural Designers • Peter Rayment • Richard Waller

title:	Quarry site plan	dwg No:	2187-401	rev:	
project:	Lowther's Cragg Sleights Moor	scale:	1:500 @ A2		
client:	Mr Nick Ward	date:	11 22		