

NYMNPA
01/03/2023

OS licence number 100048957

REV	DATE	BY	AMENDMENT	CHKD	APVD

G.R. HENDERSON ARCH. DESIGN
ARCHITECTURAL DESIGN CONSULTANT
20 CONWAY ROAD, REDCAR, CLEVELAND, TS10 2EN
TEL: 01642 276840 FAX: 01642 276840

CLIENT:
HAZEL COVERDALE
5 THE LANE, MICKLEBY
NORTH YORKS. TS13 5LU


PROJECT:
**PROPOSED TEA ROOM, AGRICULTURAL
BUILDING, ALTERATIONS & MAINTENANCE**

TITLE:
LOCATION PLAN

DRAWN: **ROB HENDERSON** CHECKED: APPROVED:

SCALE & SIZE: **1:1250 @ A1** DATE: **28/02/23** DRAWING STATUS:

DRAWING No: **005** REV: **0**

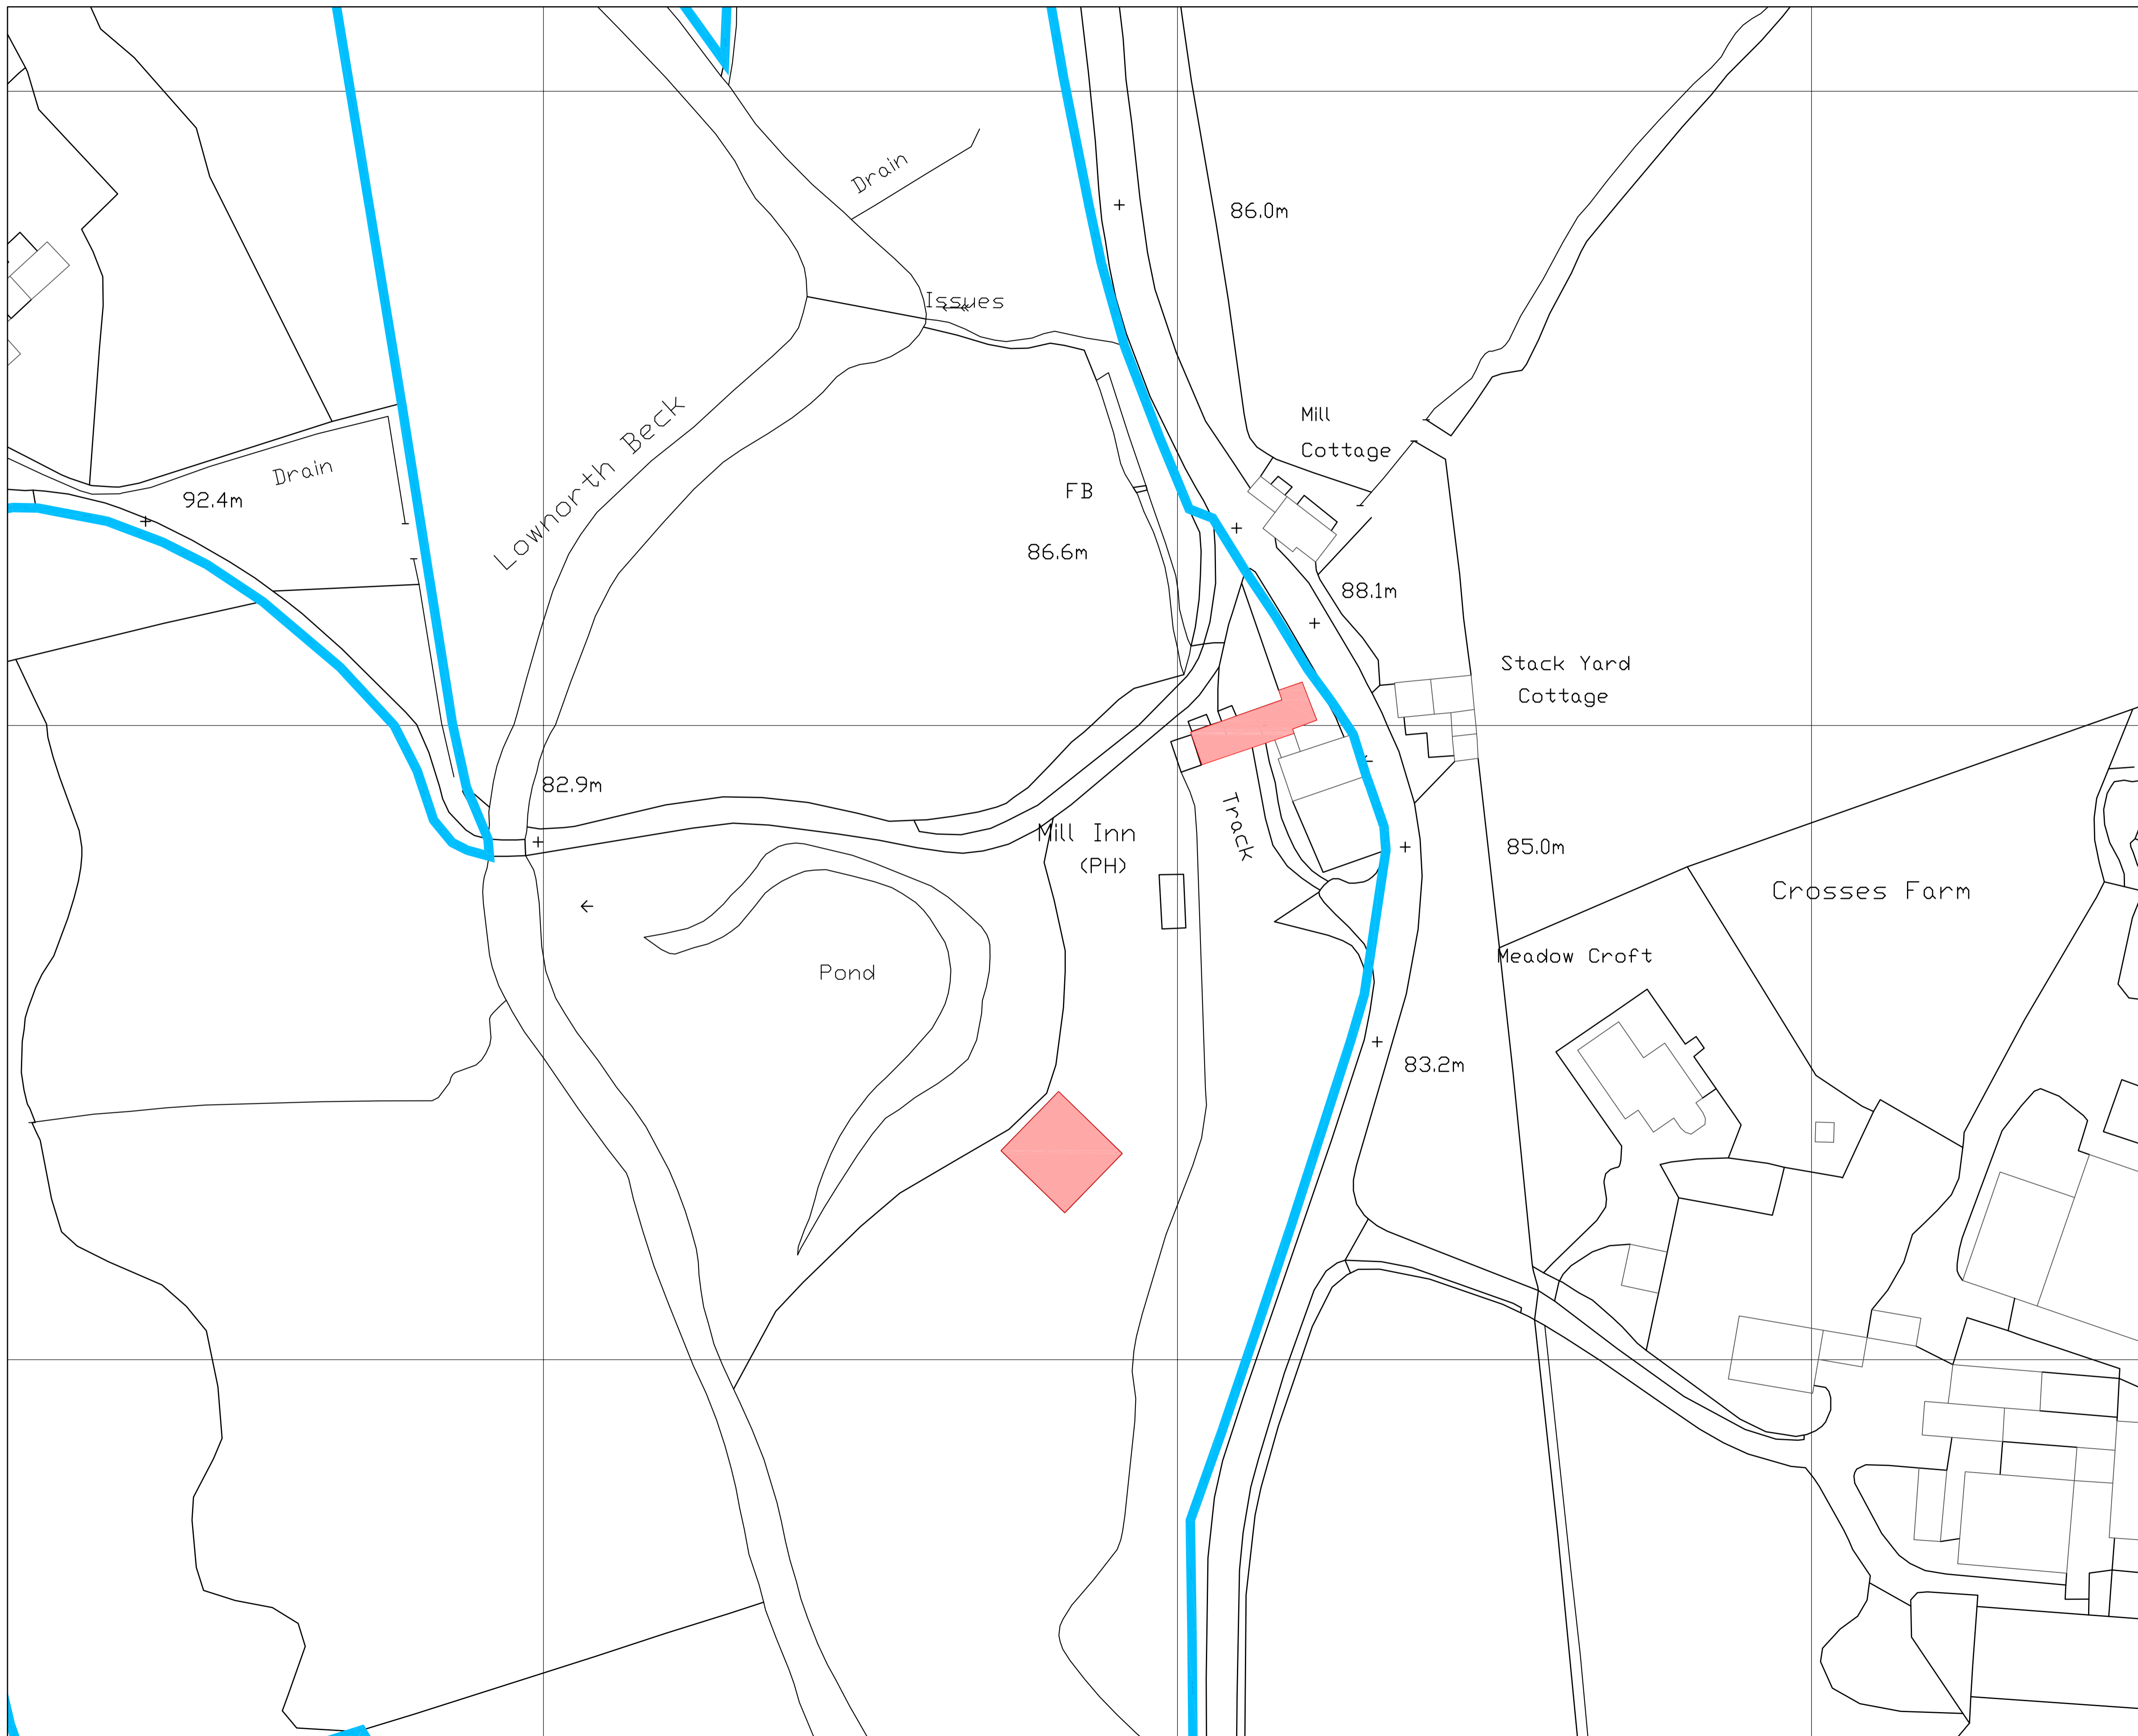

NYMNPA
01/03/2023

REV	DATE	BY	AMENDMENT	CHKD	APVD

G.R. HENDERSON ARCH. DESIGN
ARCHITECTURAL DESIGN CONSULTANT
20 CONWAY ROAD, REDCAR, CLEVELAND, TS10 2EN
TEL: 01642 276840 FAX: 01642 276840

CLIENT:
HAZEL COVERDALE
5 THE LANE, MICKLEBY
NORTH YORKS. TS13 5LU


PROJECT:
PROPOSED TEA ROOM, AGRICULTURAL BUILDING, ALTERATIONS & MAINTENANCE

TITLE:
SITE PLAN


DRAWN: ROB HENDERSON	CHECKED:	APPROVED:
SCALE & SIZE: 1:1250 @ A1	DATE: 28/02/23	DRAWING STATUS:
DRAWING No: 006	REV: 0	

NYMNPA


01/03/2023

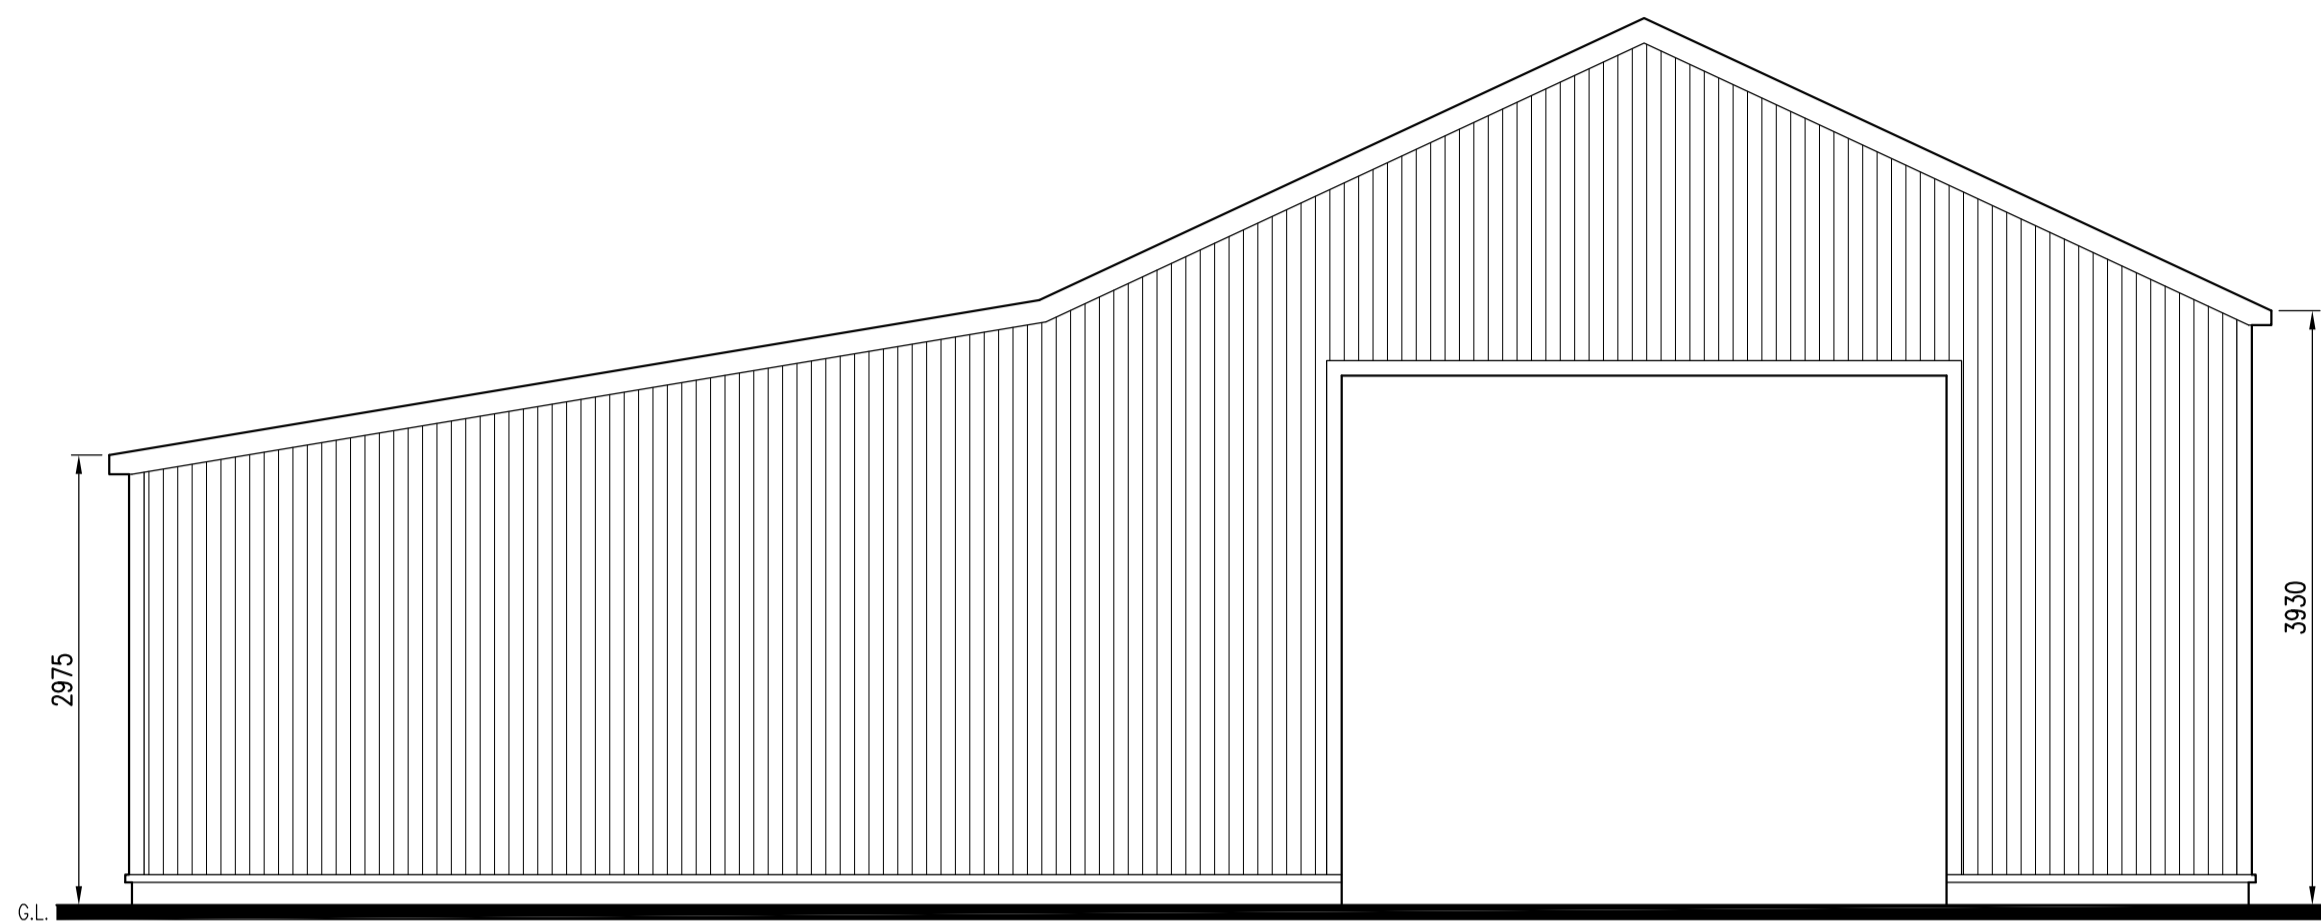


PROPOSED FRONT ELEVATION

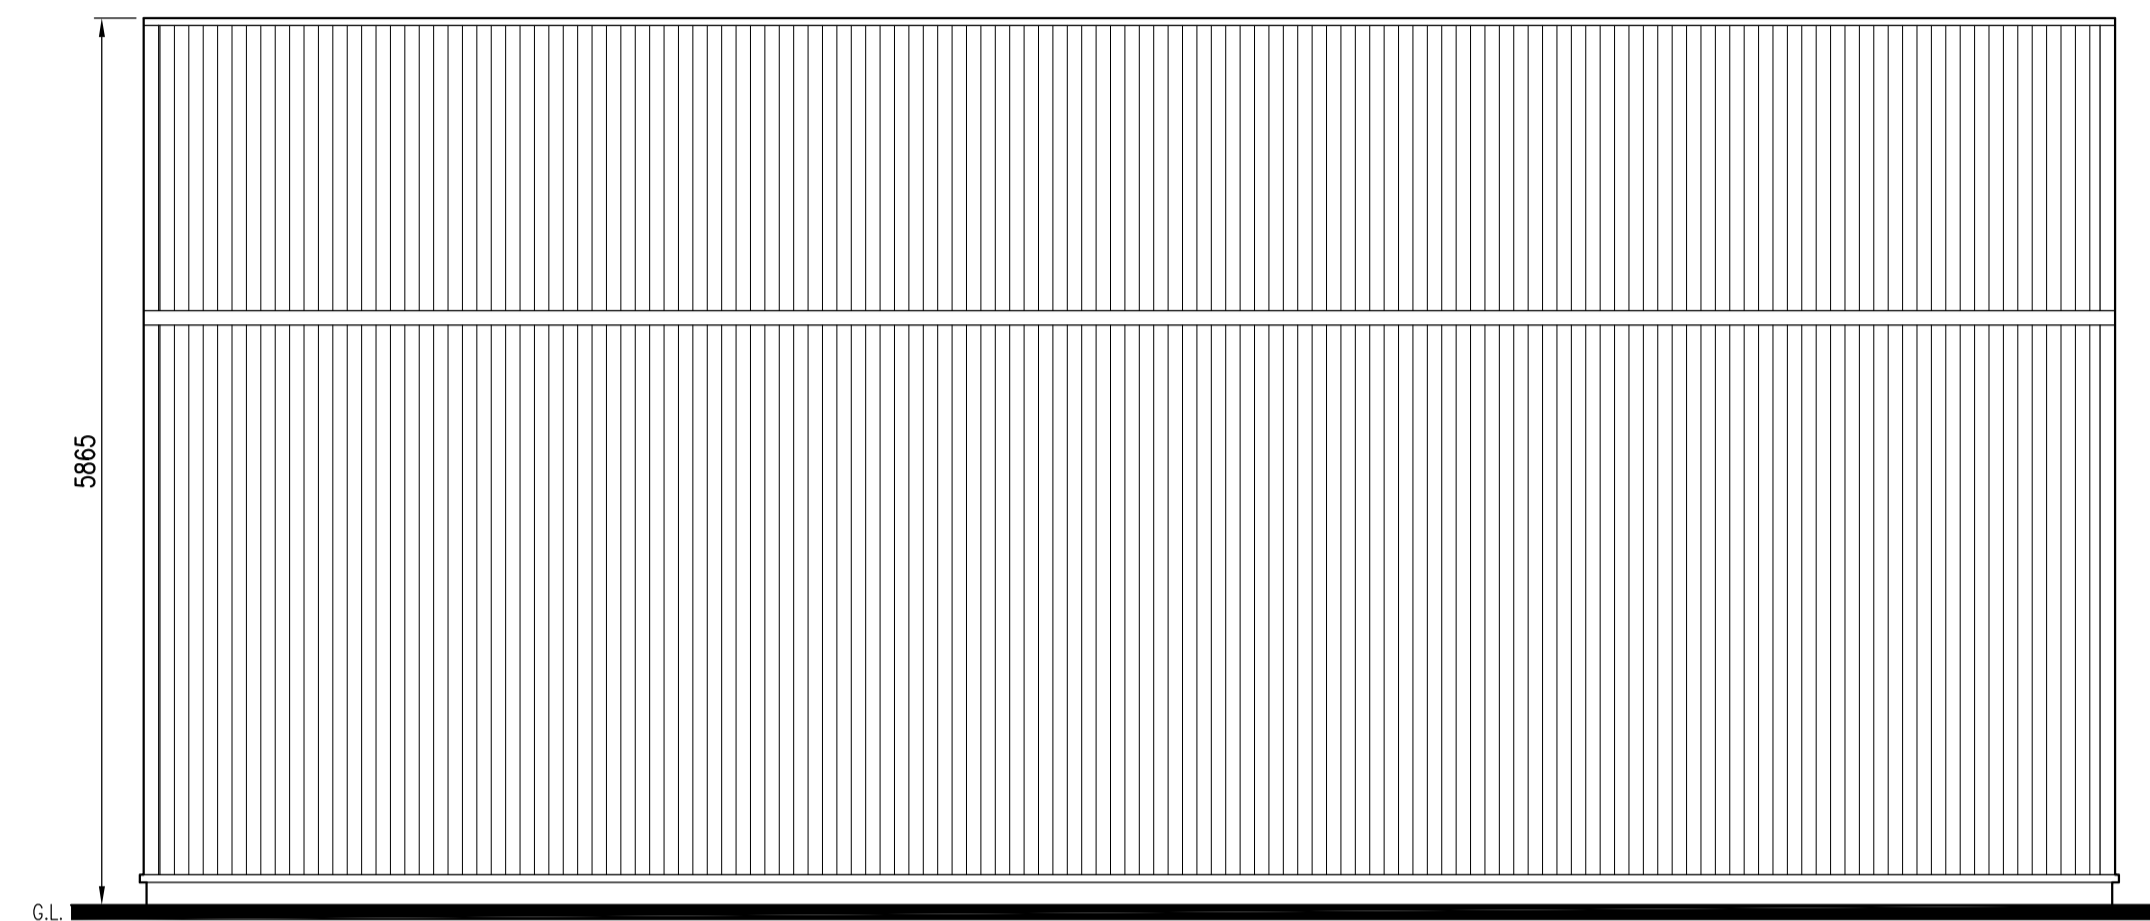


PROPOSED SIDE ELEVATION

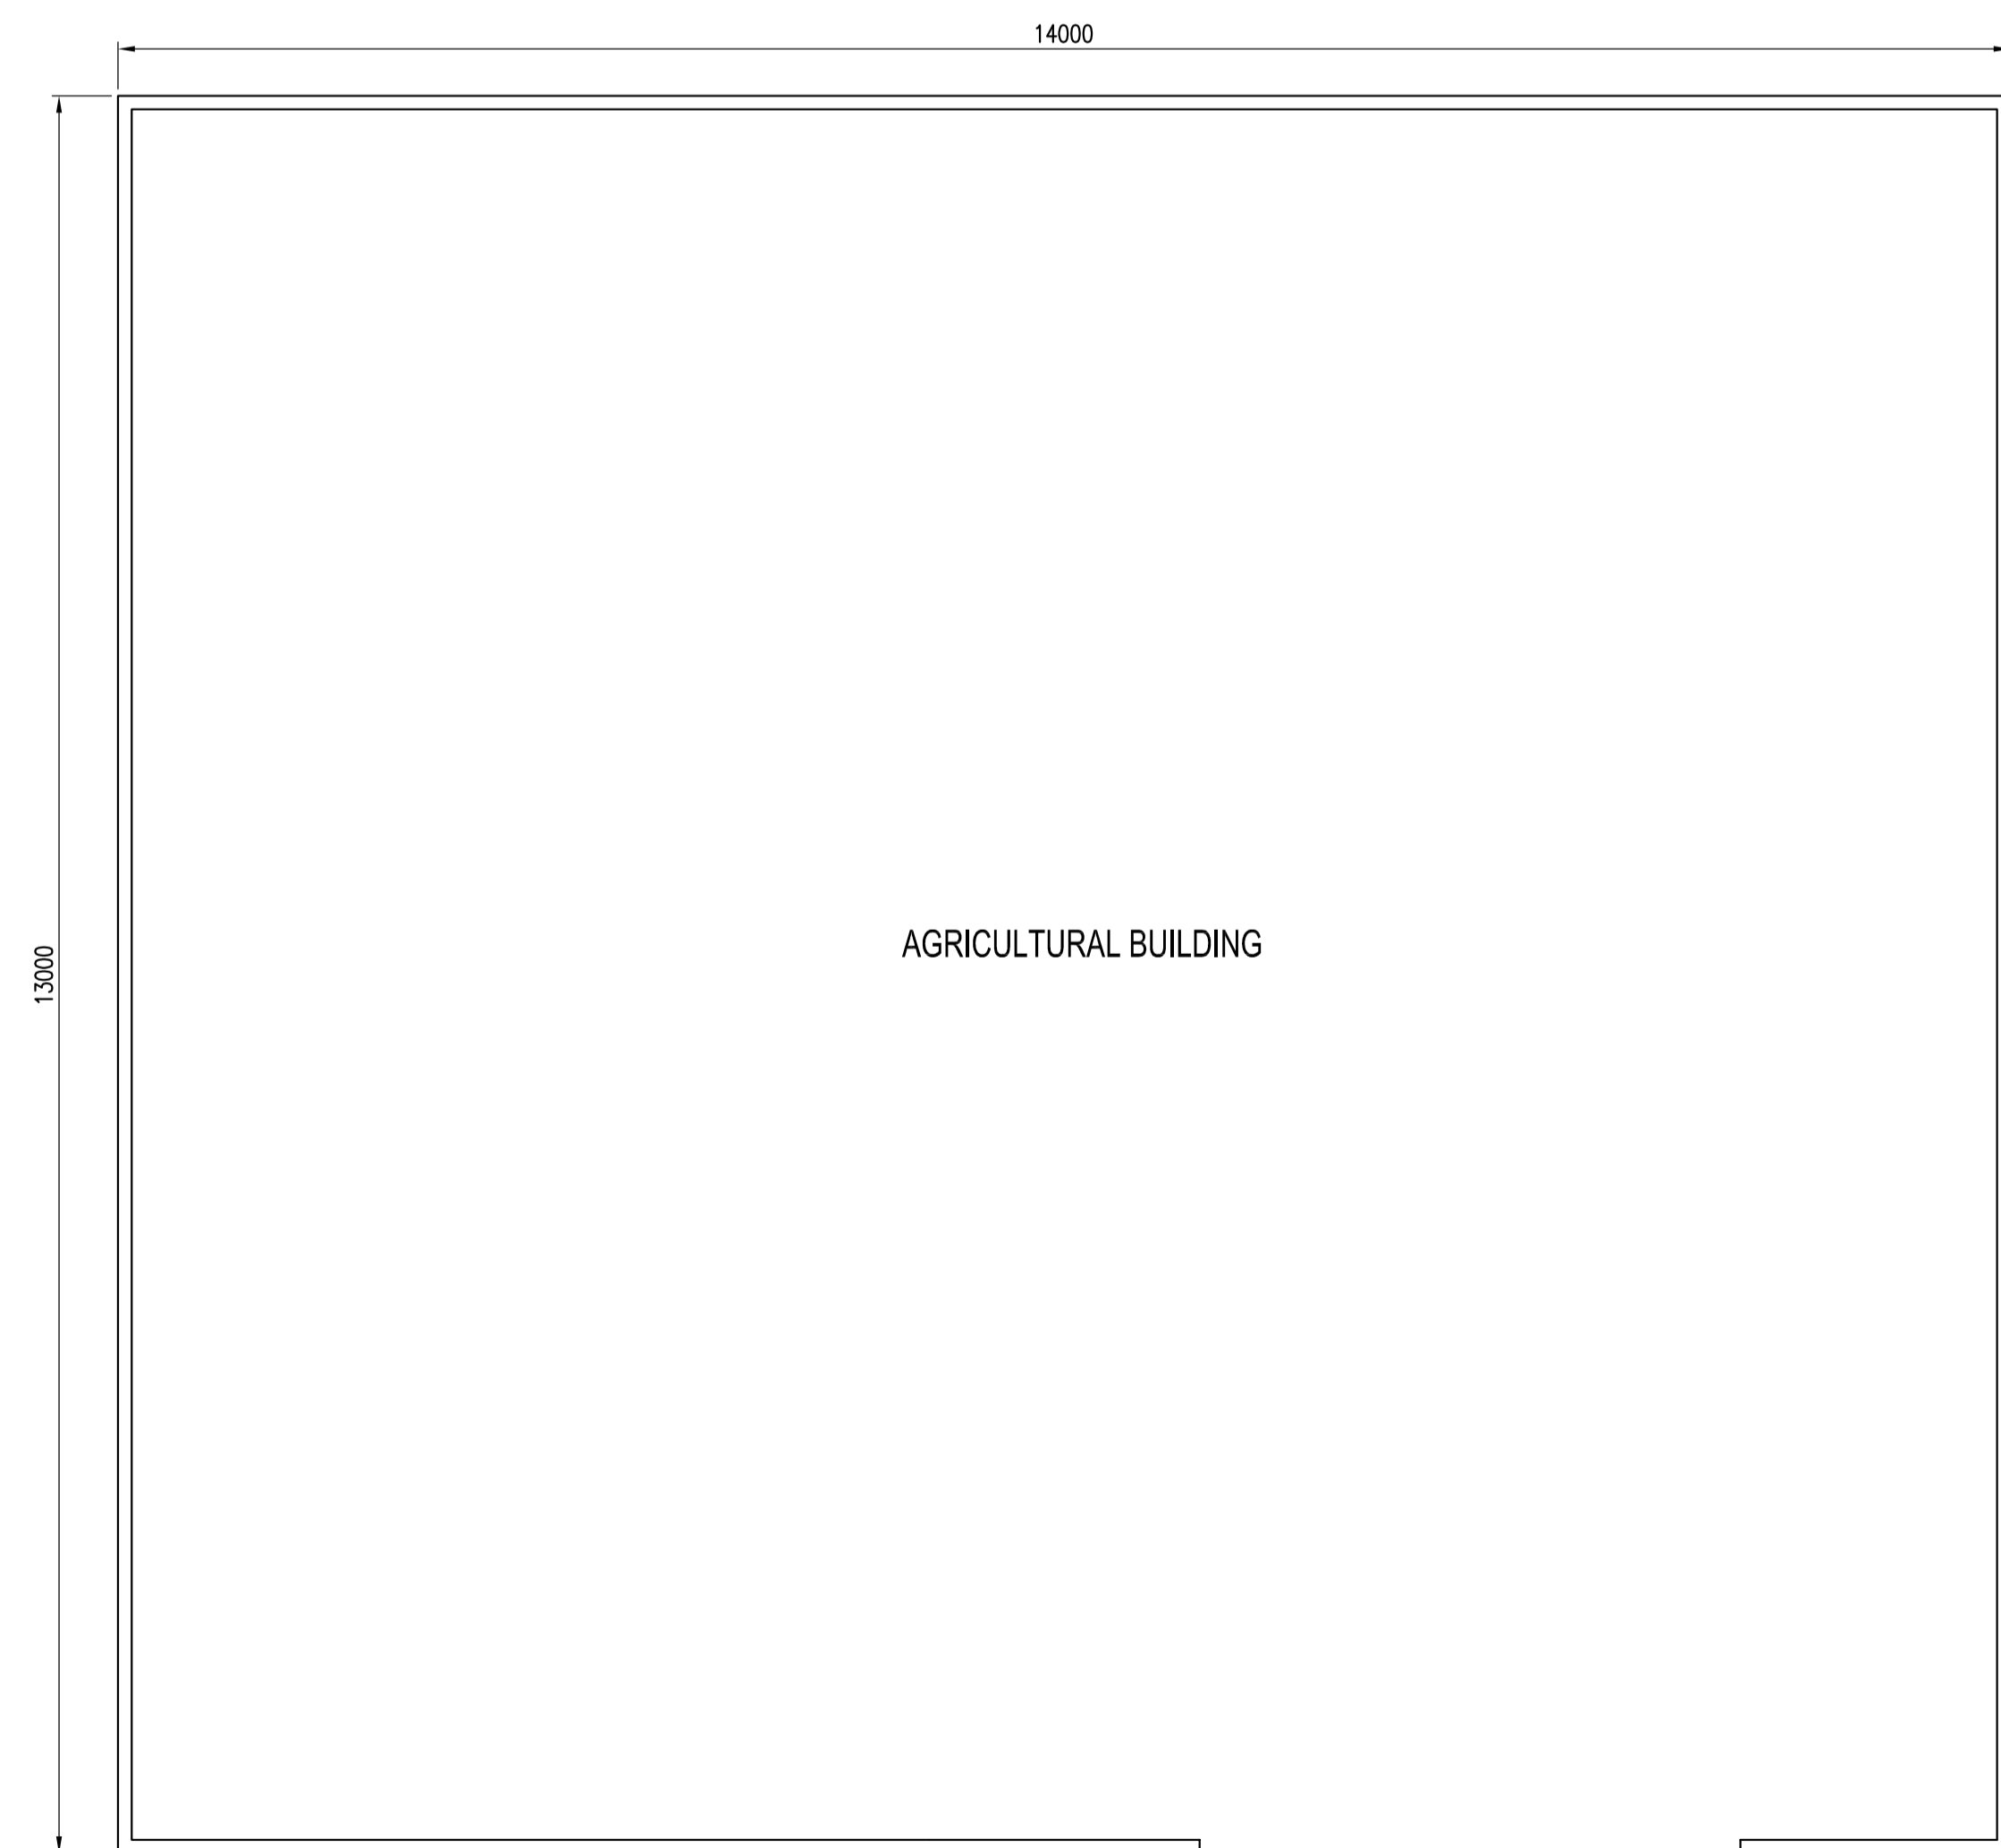

PROPOSED GROUND FLOOR PLAN

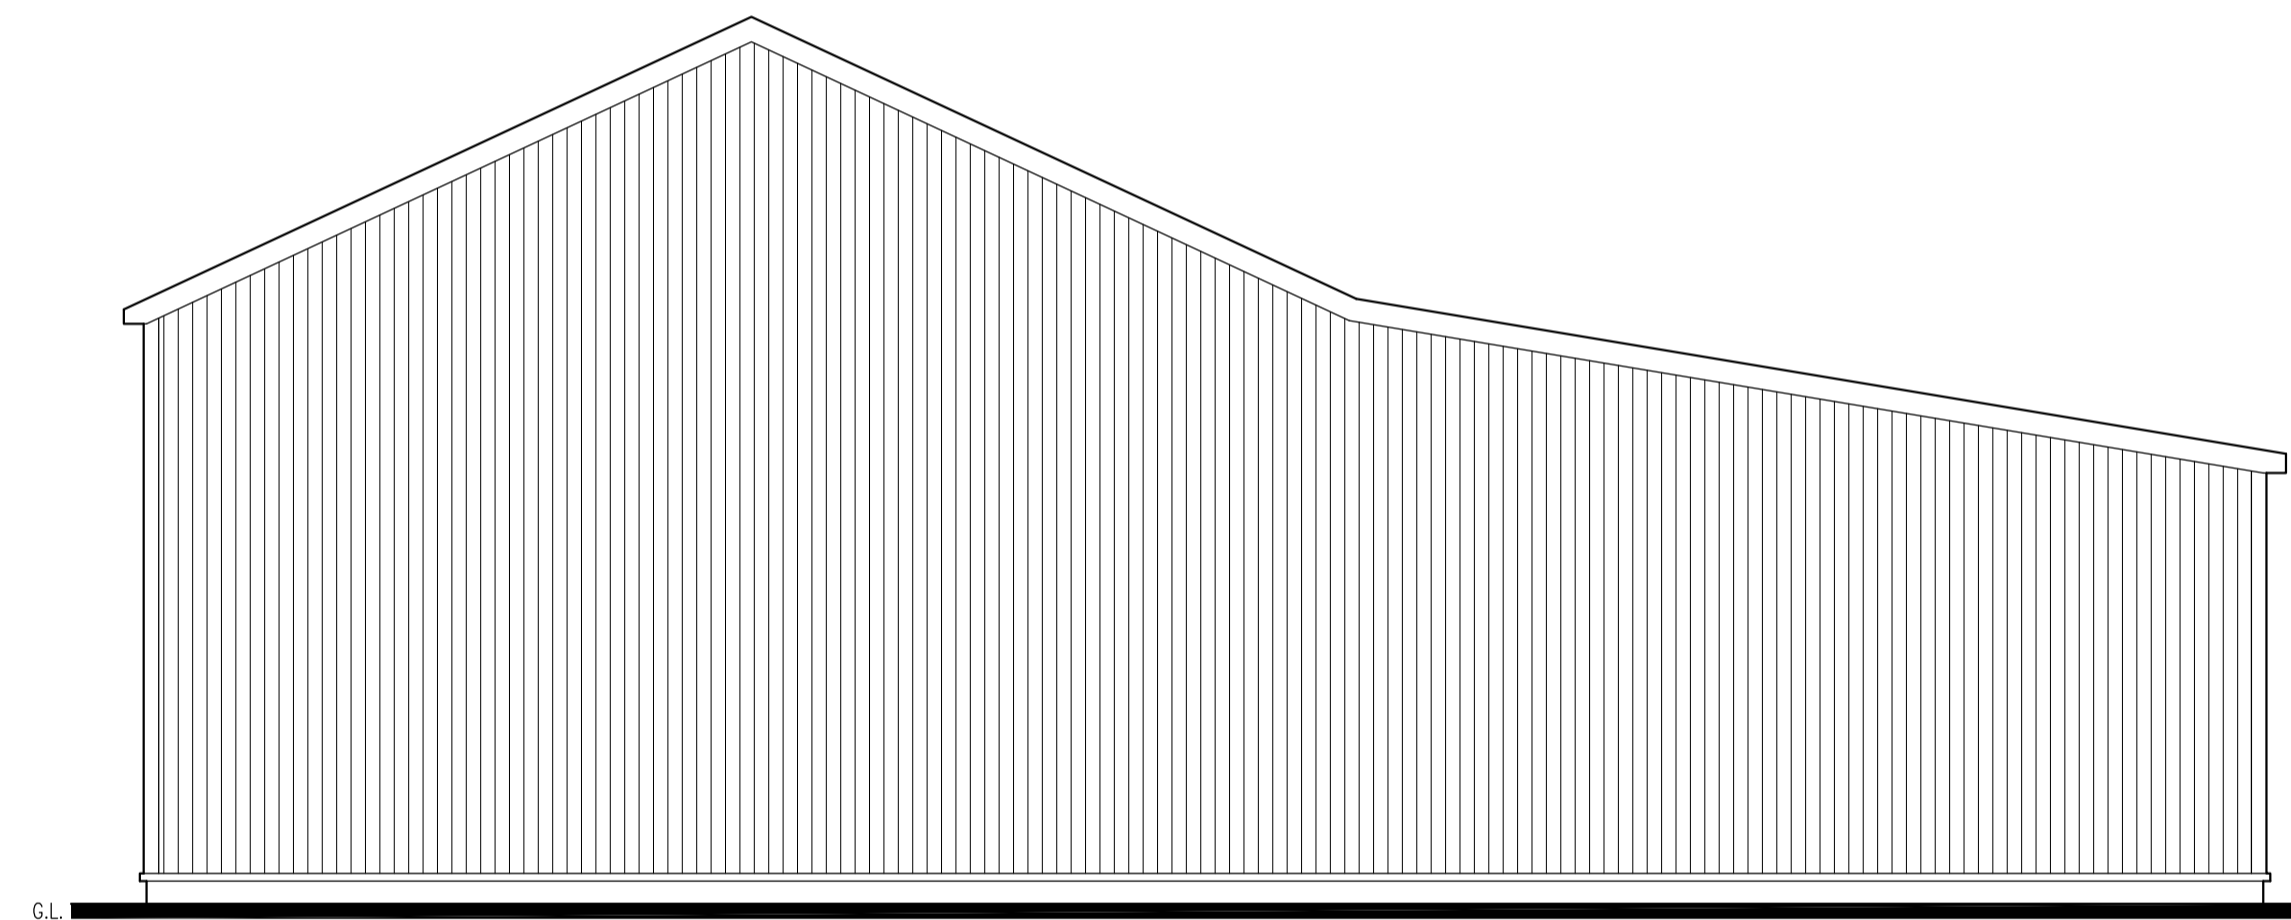

PROPOSED REAR ELEVATION

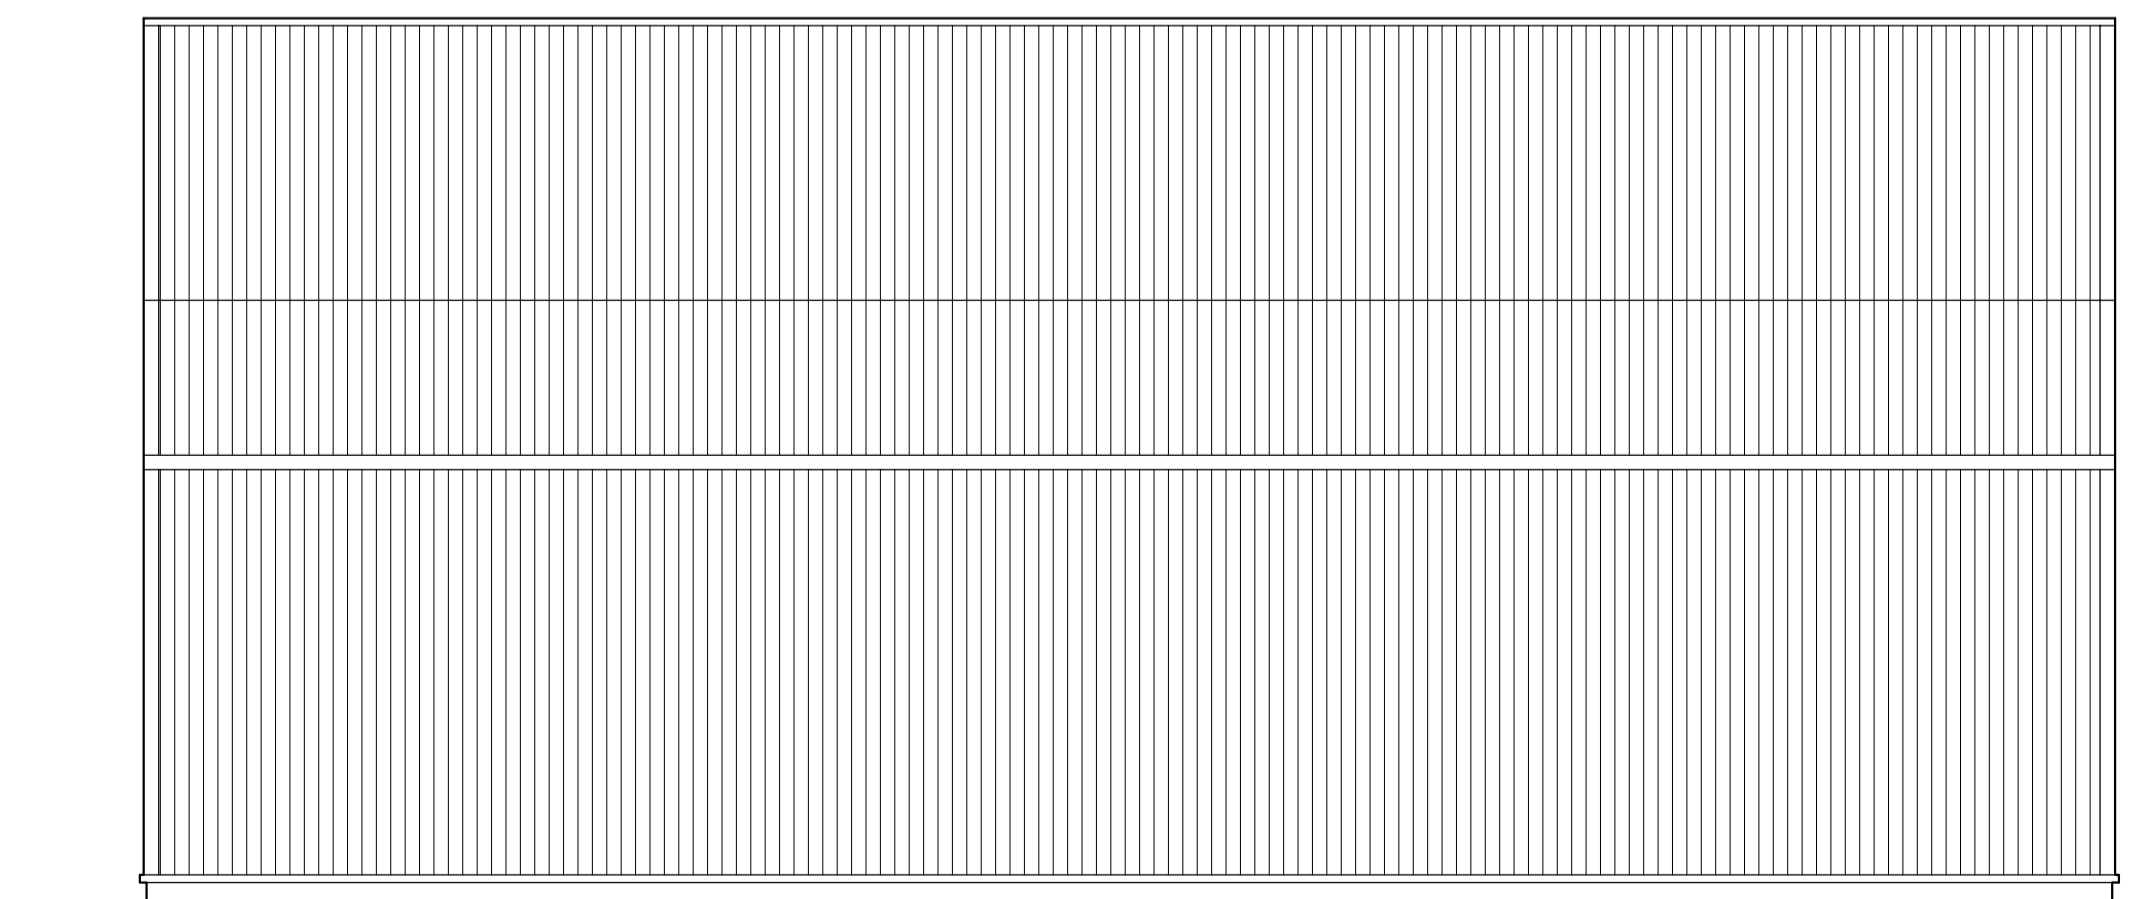

PROPOSED SIDE ELEVATION

REV	DATE	BY	AMENDMENT	CHKD	APVD

G.R. HENDERSON ARCH. DESIGN ARCHITECTURAL DESIGN CONSULTANT 20 CONWAY ROAD, REDCAR, CLEVELAND, TS10 2EN TEL: 01642 276840 FAX: 01642 276840		
CLIENT: HAZEL COVERDALE 5 THE LANE, MICKLEBY NORTH YORKS. TS13 5LU		
PROJECT: PROPOSED TEA ROOM, AGRICULTURAL BUILDING, ALTERATIONS & MAINTENANCE		
TITLE: PROPOSED PLANS & ELEVATIONS		
DRAWN: ROB HENDERSON	CHECKED:	APPROVED:
SCALE & SIZE: 1:50 @ A1	DATE: 21/02/23	DRAWING STATUS:
DRAWING No: 003	REV: 0	