

LOCATION PLAN  
1:1250@A3

© Crown copyright 2021 Ordnance Survey  
100053143

**NYMNP**  
27/02/2023

SITE PLAN  
1:500@A3

Notes:  
Unless indicated, this drawing is for information only.  
Do not scale, use figured dimensions only.  
All dimensions to be checked on site


0 Drwg. original size: A3

Revisions:			
Date:	Rev:	Note:	Check:

**eleven52architects**  
eleven52architects  
30 The Fairway  
Pudsey  
Leeds LS28 7RE  
T: +44(0)7958738229  
E: leeds@eleven52architects.co.uk  
W: eleven52architects.co.uk

Project: **SLED GATES  
Whitby**  
Drawing Title: Existing Location and Site Plan  
Scale: As shown  
Drwg. Created: 05.03.2021


Drwg. No:	0215_SLE_101
Status:	Planning (*)
Revision:	*

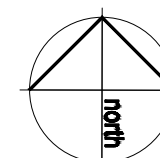

NYMNPA  
27/02/2023

**INDICATIVE SITE PLAN**  
5 3b5p Houses

**Notes:**  
Unless indicated, this drawing is for information only.  
Do not scale, use figured dimensions only.  
All dimensions to be checked on site

 

Revisions:			
Date:	Rev:	Note:	Check:

**elevens2architects**  
elevens2architects  
30 The Fairway  
Pudsey  
Leeds LS28 7RE  
T: +44(0)7958738229  
E: leeds@elevens2architects.co.uk  
W: elevens2architects.co.uk


**Project:** SLED GATES  
Whitby  
**Drawing Title:** Indicative Site Plan  
**Scale:** 1:500@A3  
**Drwg. Created:** 25.01.2021

<b>Drwg. No:</b>	0215_SLE_102
<b>Status:</b>	Planning (*)
<b>Revision:</b>	<b>F</b>



NYMNPA

27/02/2023

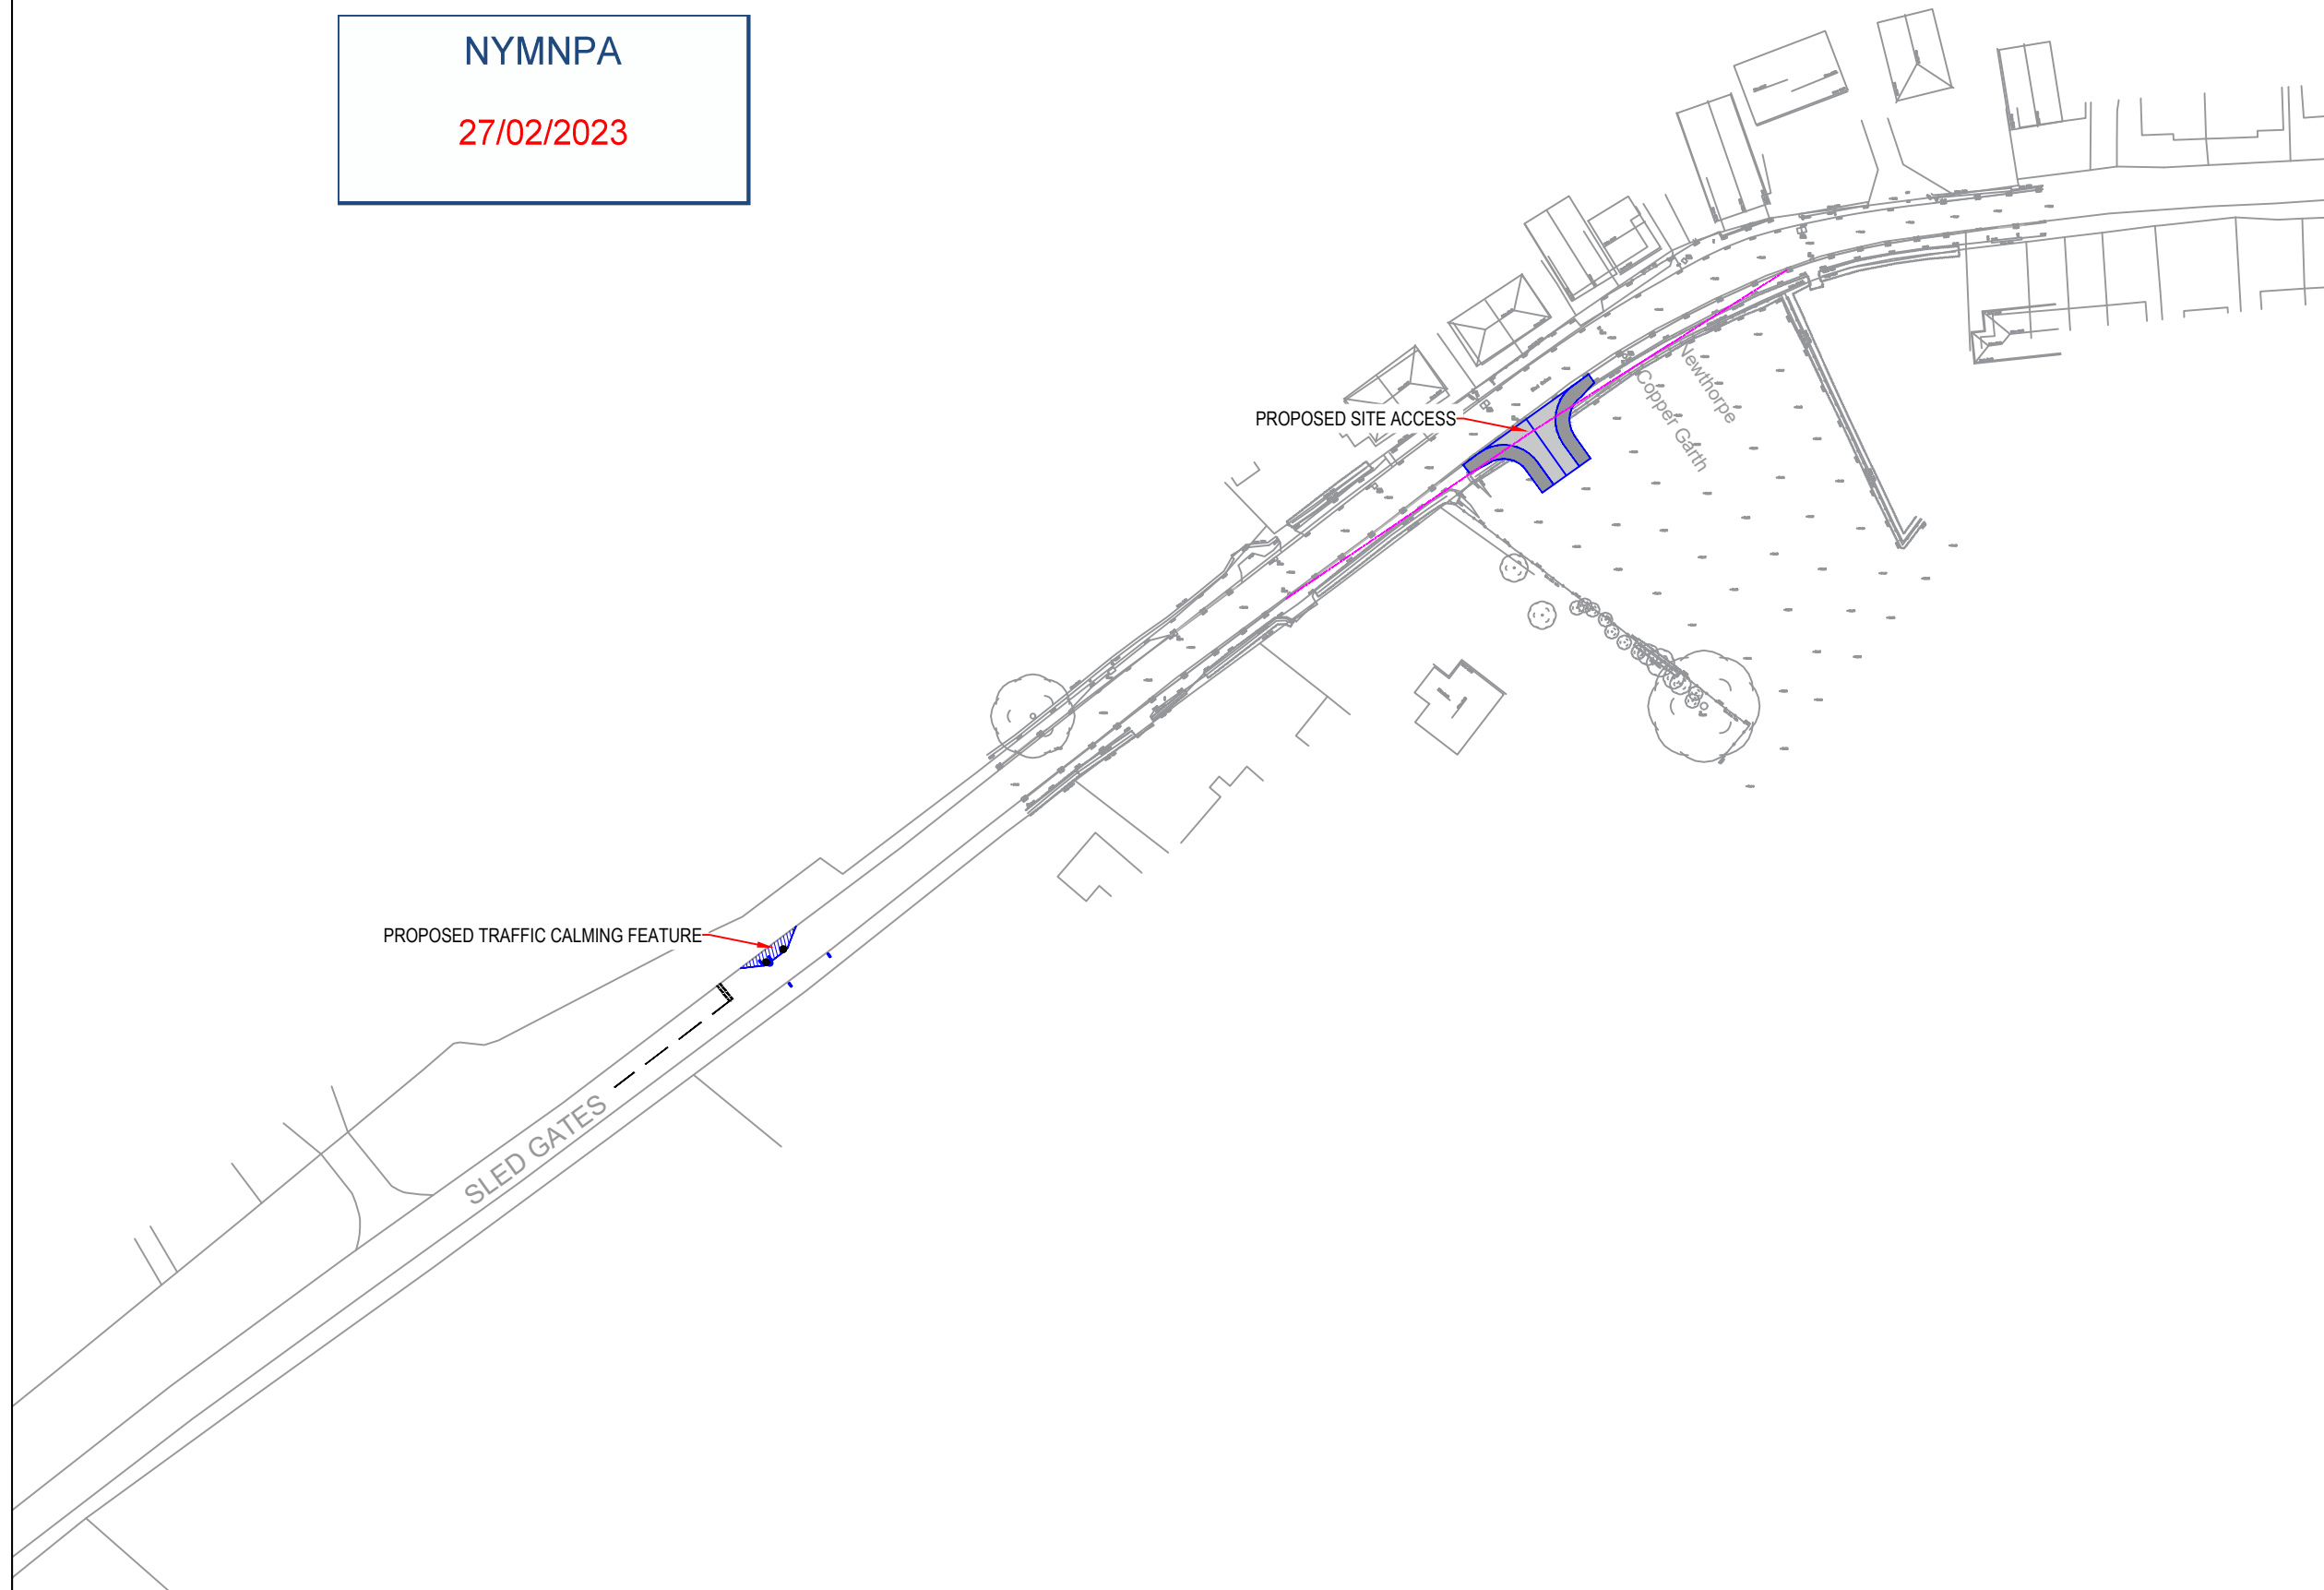

NOTES

P1	Preliminary - Initial Issue	-	-
----	-----------------------------	---	---



Project:  
**SLED GATES  
WHITBY**

Client:  
**BRITOLGY LTD**

Drawing:  
**PROPOSED PRIORITY BUILDOUT  
LOCATION**


Drawn By: <b>MSF</b>	Date: <b>17/01/2023</b>
-------------------------	----------------------------

Checked: <b>GDM</b>	Scale: <b>1:1000</b>	<b>A3</b>
------------------------	-------------------------	-----------

Drawing No. <b>AMA/20940/SK009.2</b>	Rev. <b>-</b>
---	------------------



**NYMNPA**  
27/02/2023

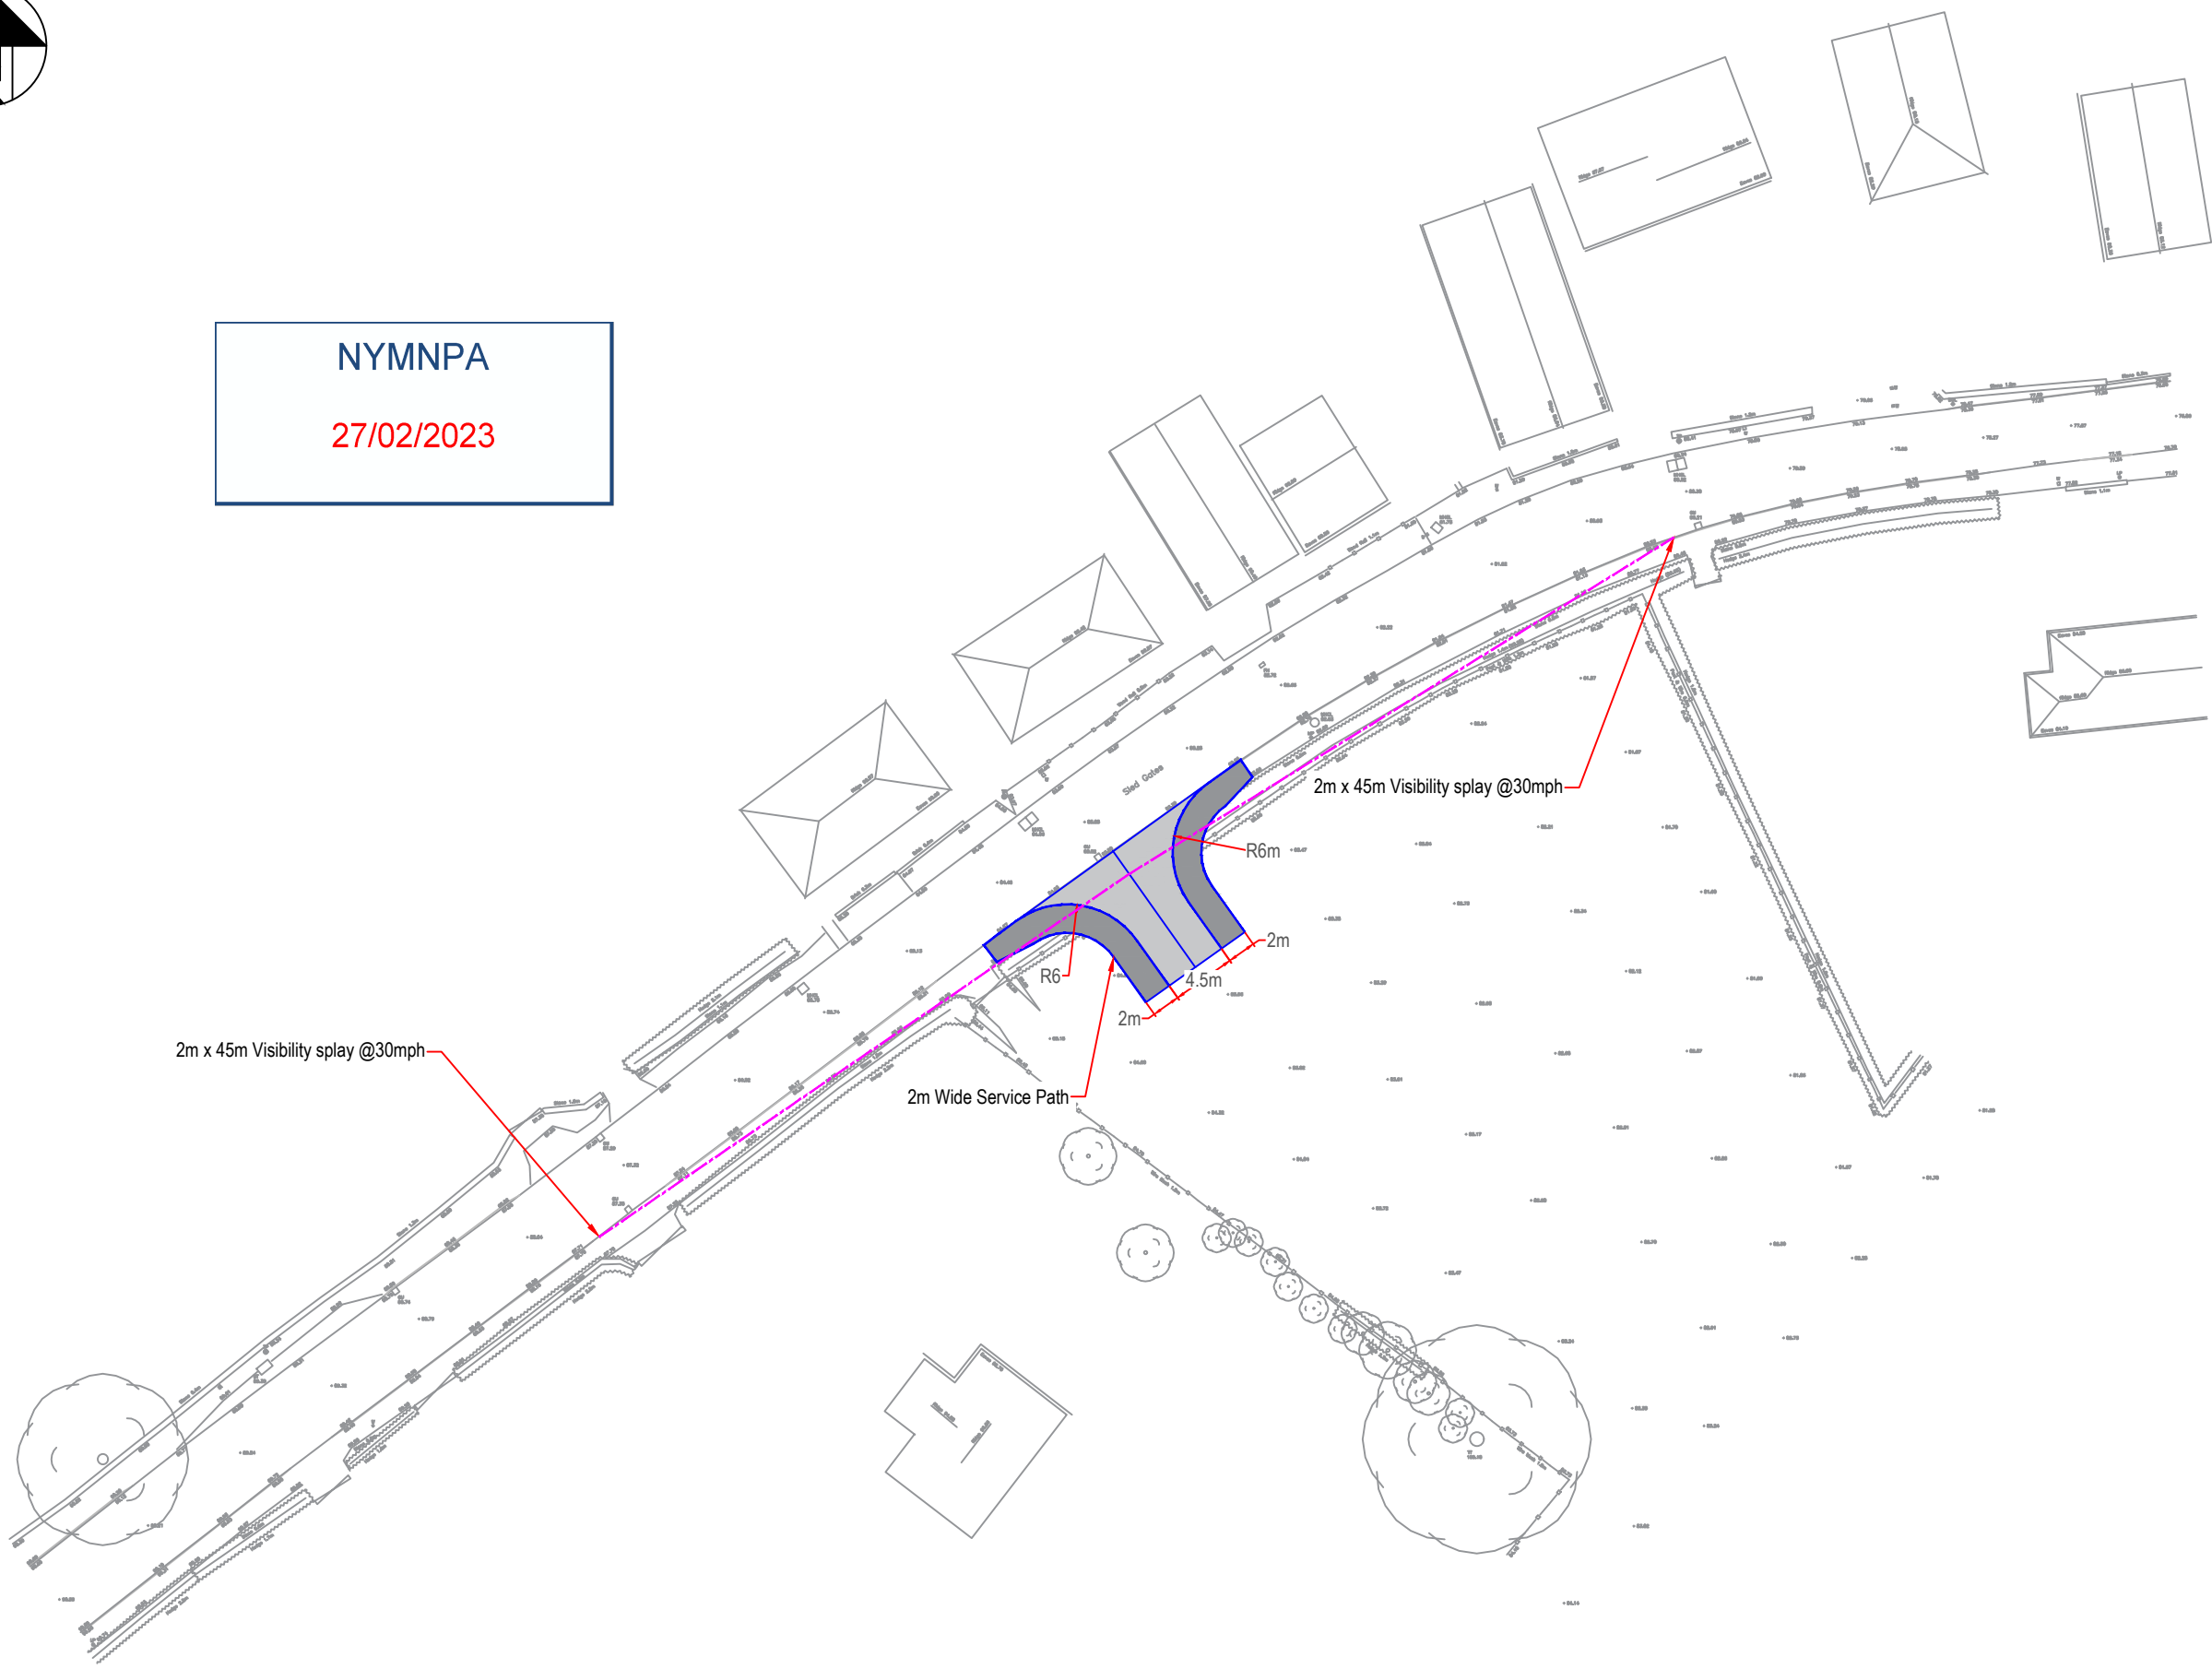

NOTES

P1 Preliminary - Initial Issue



Project:  
**SLED GATES  
WHITBY**

Client:  
**BRITOLGY**

Drawing:  
**PROPOSED ACCESS &  
VISIBILITY SPLAYS**

Drawn By: **RW** Date: **02/02/2023**

Checked: **ATM** Scale: **1:500** **A3**

Drawing No. **AMA/20940/SK/010** Rev. **-**

