


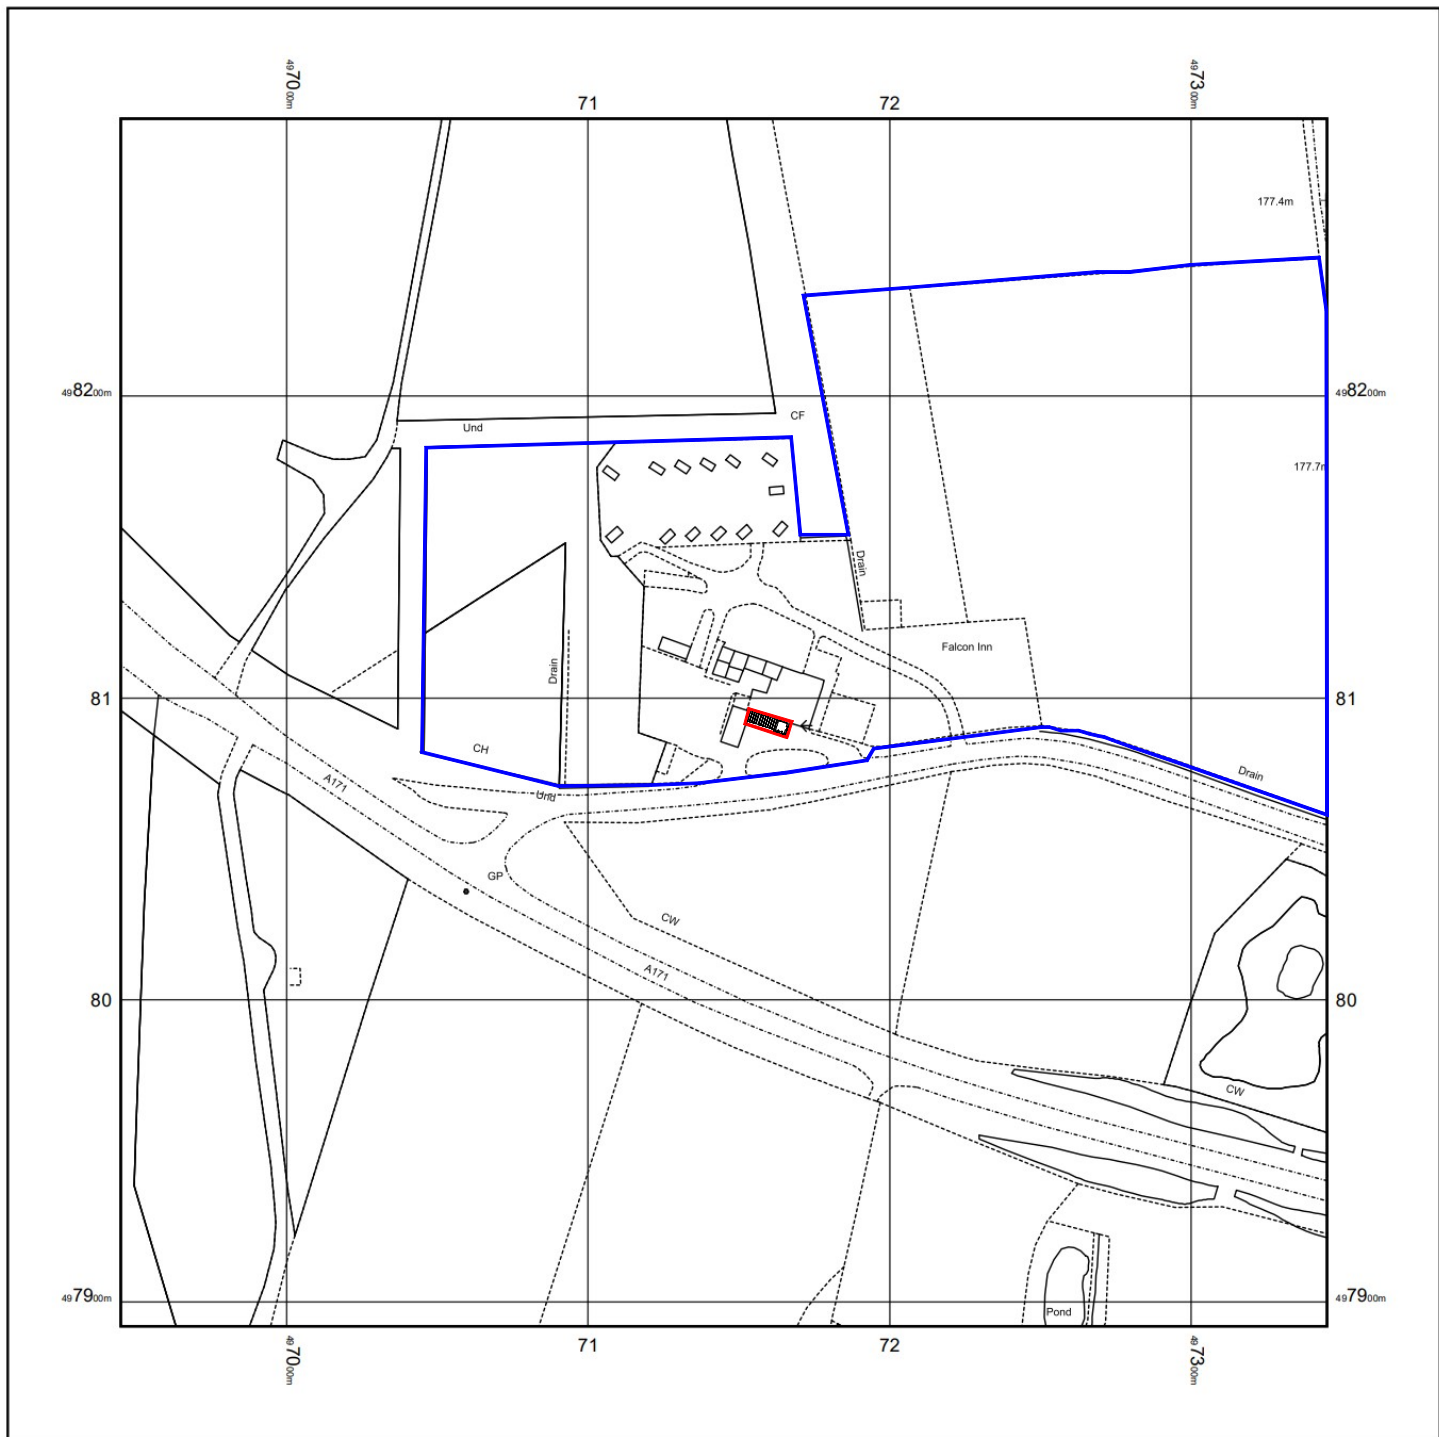

0m 1cm = 25m 125m

Scale 1:2500



© Crown copyright and database rights 2022 Ordnance Survey 100048957. The representation of road, track or path is no evidence of a boundary or right of way. The representation of features as lines is no evidence of a property boundary.

Supplied by: [www.ukmapcentre.com](http://www.ukmapcentre.com)  
 Serial No: 236608  
 Centre Coordinates: 497145, 498092  
 Production Date: 23/03/2022 16:05:46

NYMNP  
 16/02/2023

**location plan**

proposed change of use at the falcon inn cloughton drawing no. 18.04-01

mickpaxton architects studio 302 woodend creative centre the crescent scarborough YO11 2PW  
 07548 621 648  
[mickpaxtonarchitects@gmail.com](mailto:mickpaxtonarchitects@gmail.com)  
[www.mickpaxton.moonfruit.com](http://www.mickpaxton.moonfruit.com)




front elevation - proposed




front elevation - existing


existing conservatory roof = glass  
 proposed roof finish = grp with rolls

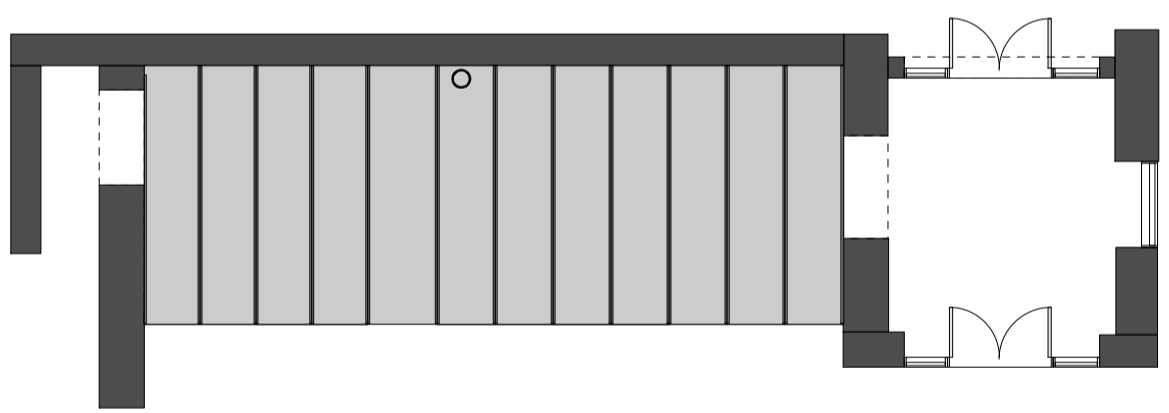

proposed roof layout - grp with rolls

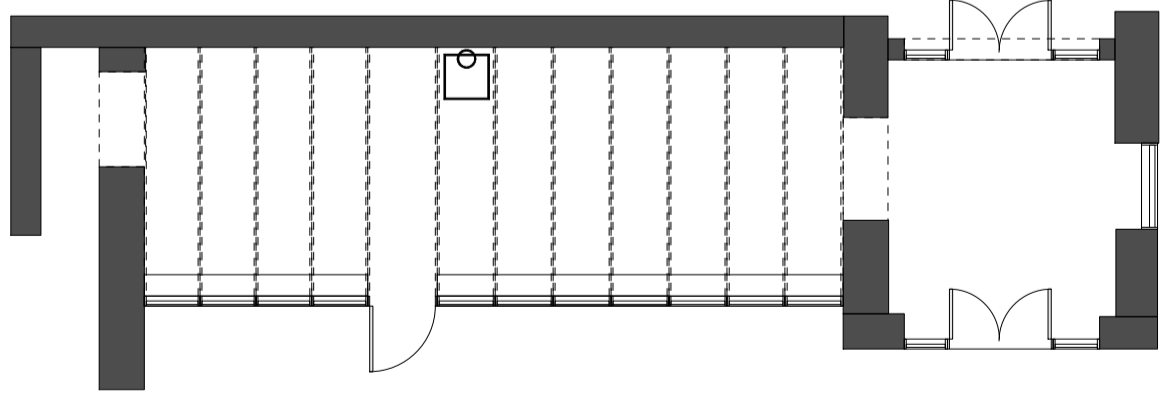

existing roof layout - glass

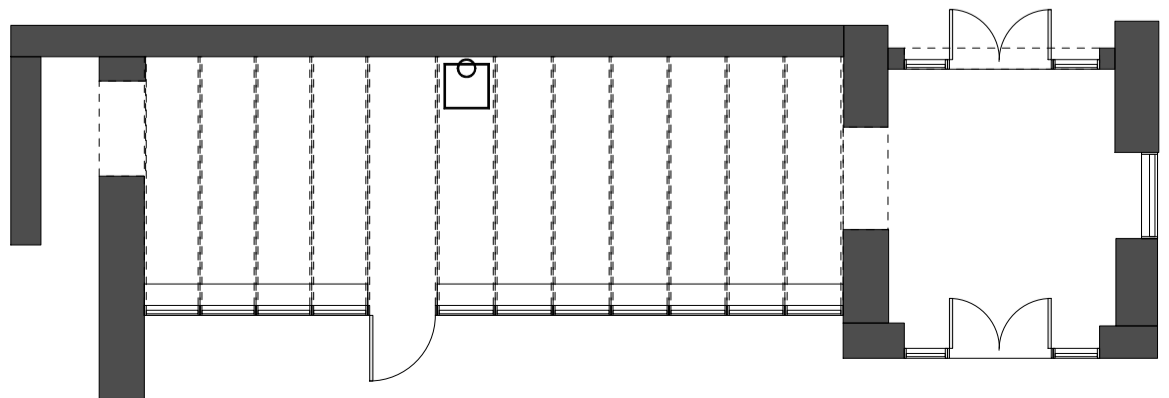

existing ground floor layout - existing

NYMNPA  
 16/02/2023



existing and proposed new conservatory roof

proposed change of use at the falcon inn cloughton scale 1:100@A3 drawing no. 11.11-01