




- Notes:-
- Do not scale this drawing. Only figured dimensions are to be taken off this drawing.
  - All dimensions are to be verified on-site and TA must be informed of any discrepancies.
  - This drawing is copyright and for use on the project only.
  - This drawing is to be used solely for the information titled. For other information refer to the specification, cross referenced drawings and the Health and Safety plan.
  - Construction staff and operatives must ensure the principal contractor has provided thorough and accurate information on all Health and Safety aspects relating to the designs identified on this drawing including the review of: Designers/contractors risk assessments, method statements, permit to work and preconstruction information.

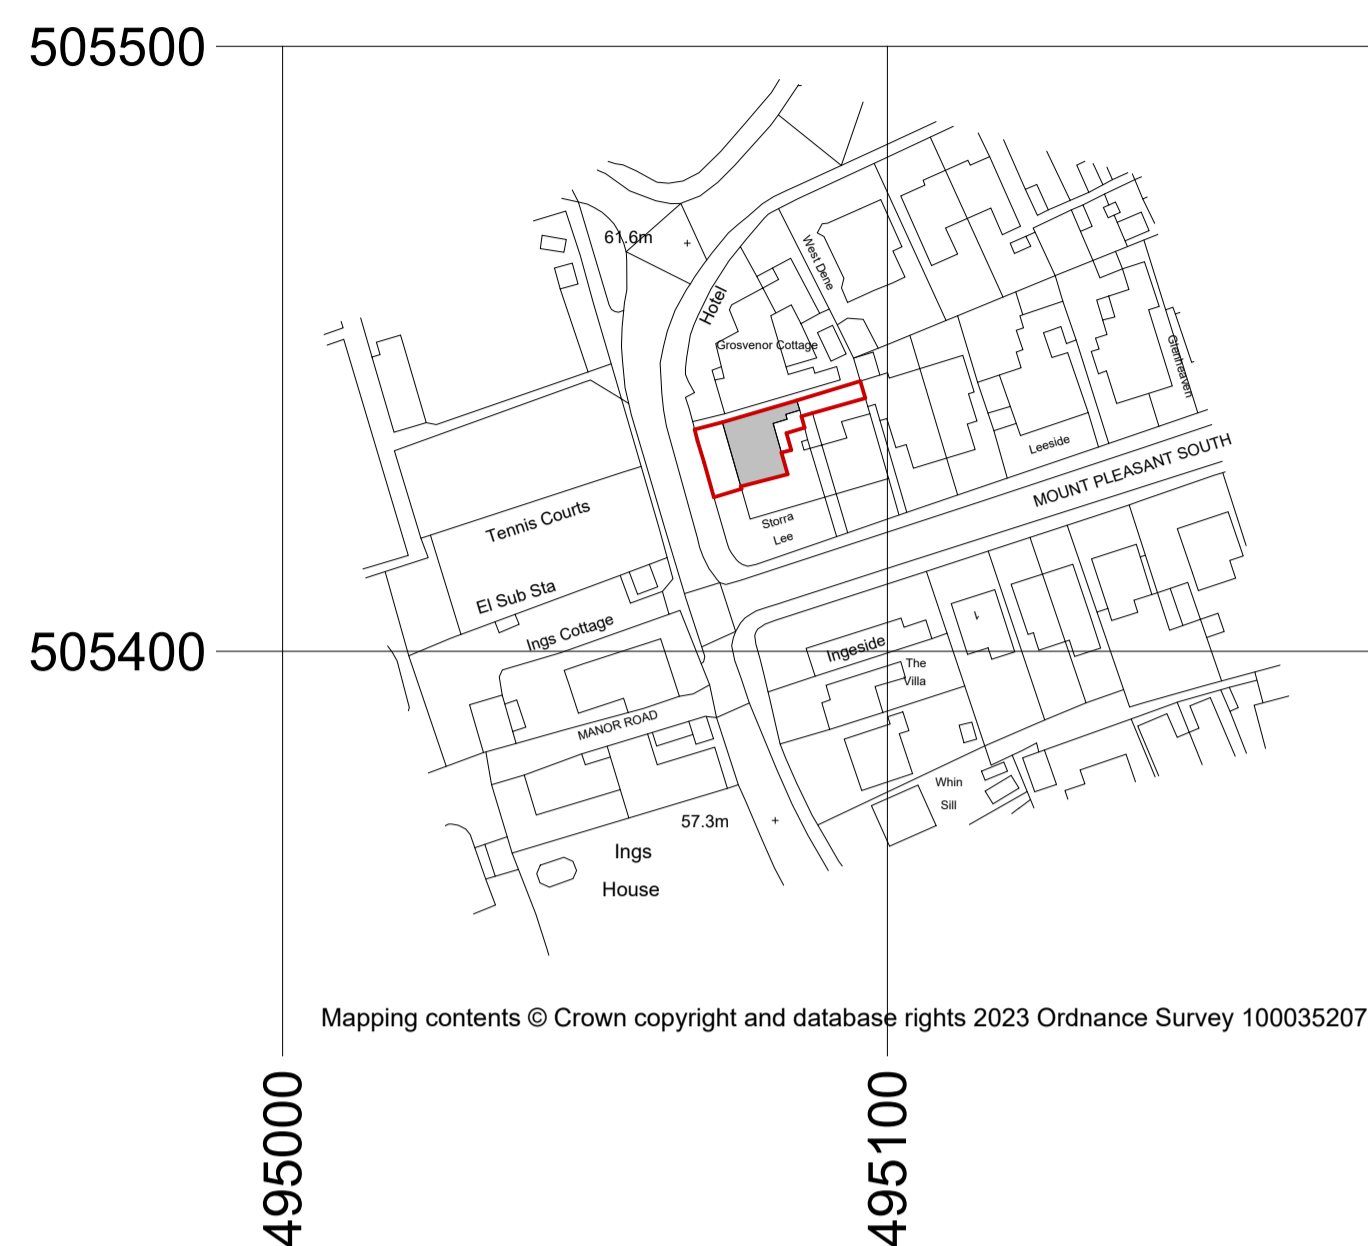


**Location Plan as Existing**  
1 : 1250

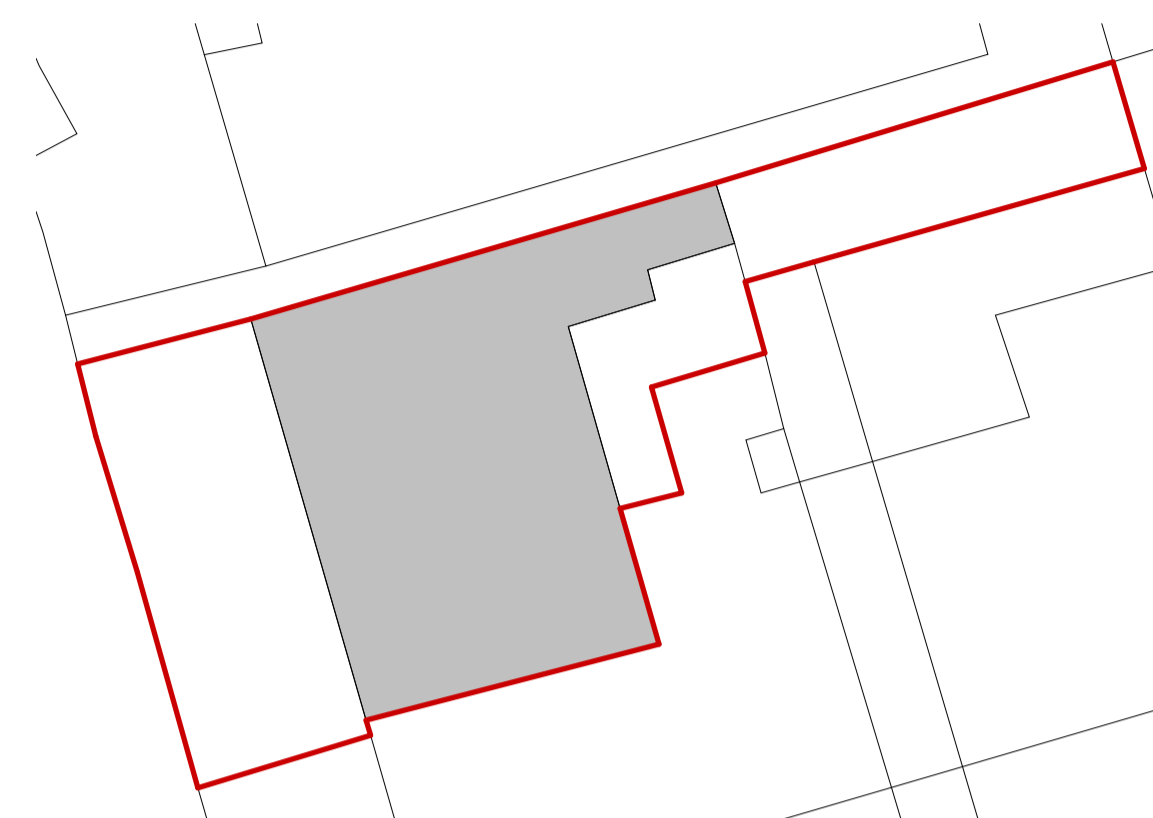

**Block Plan as Existing**  
1 : 200


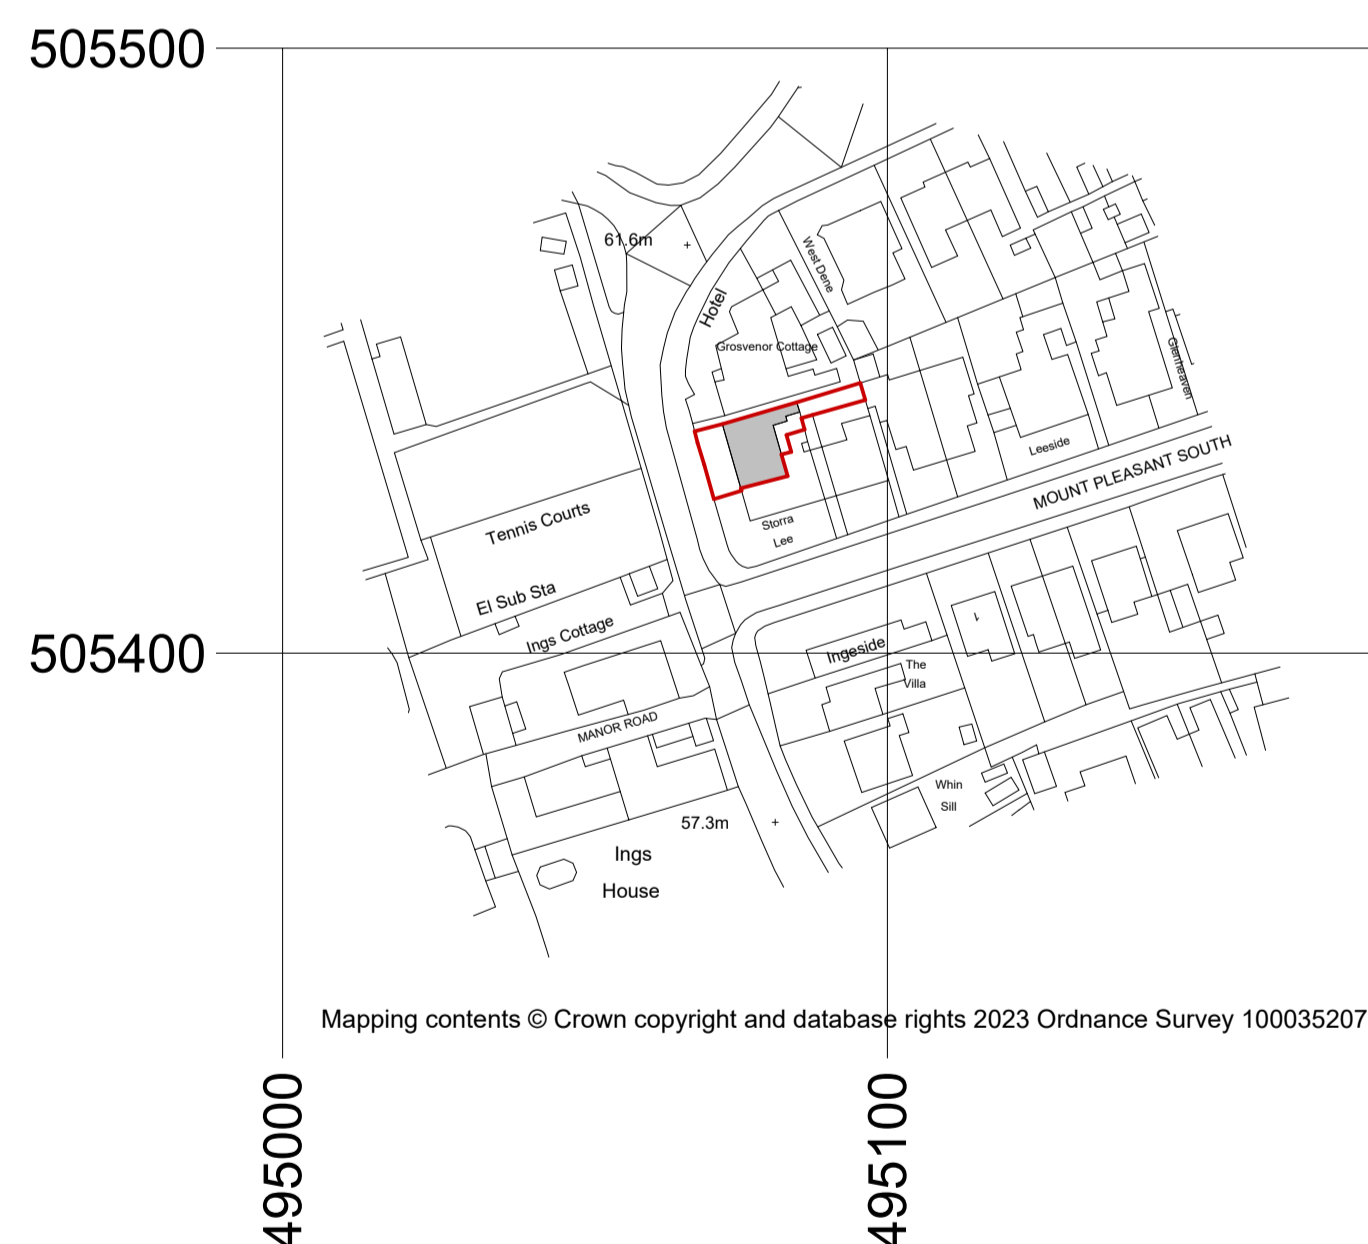


**Location Plan as Proposed**  
1 : 1250

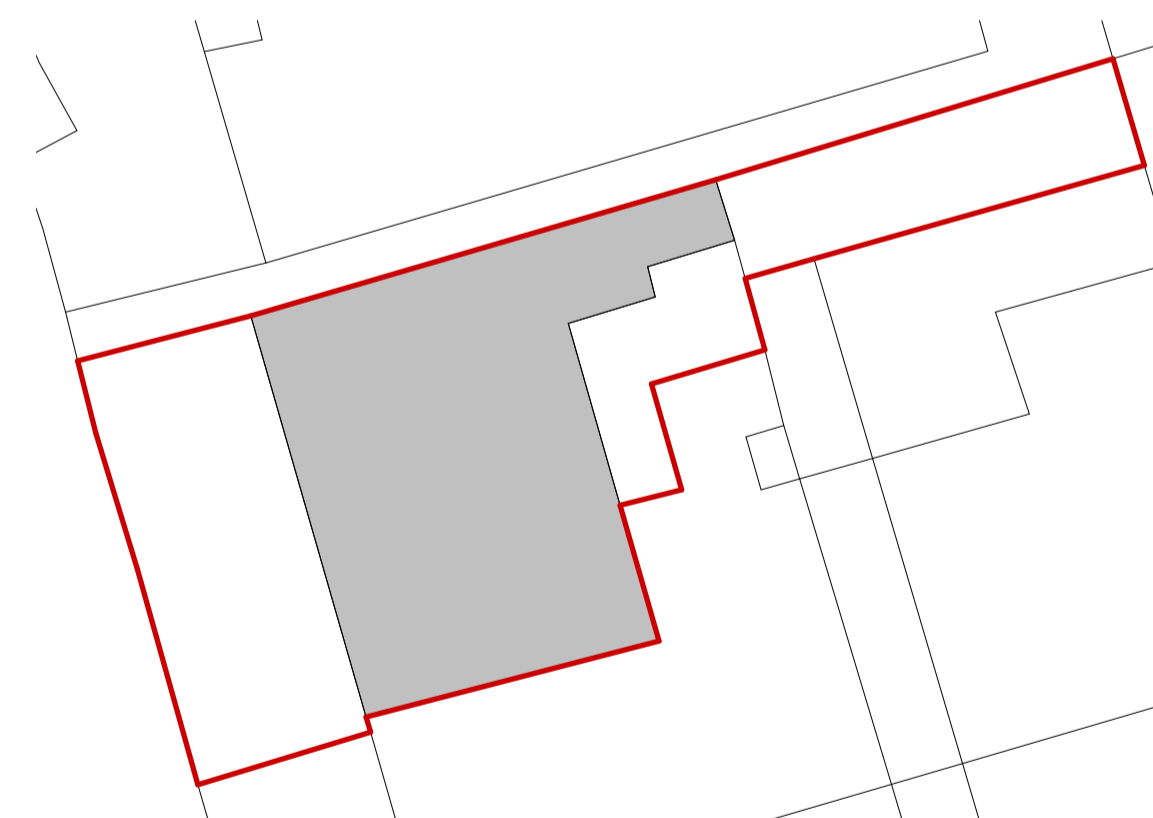

**Block Plan as Proposed**  
1 : 200

NYMNPA  
20/04/2023

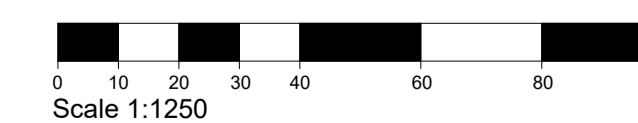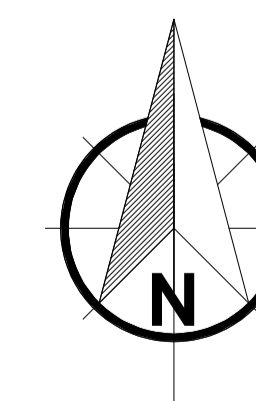

# First Issue 11/04/23

**THOMPSON ARCHITECTURE**

32A Yorkersgate, Malton, YO17 7AB Tel: 01653 917900

PROJECT  
**Moor View  
Station Road  
Robin Hoods Bay  
YO22 4RA**

DRAWING  
**Location Plan and Block Plan  
as Existing & Proposed**

DRAWN BY <b>Alex</b>	CHECKED BY <b>Philip</b>	SCALE @ A1 <b>As indicated</b>
PROJECT NO. <b>2250</b>	DRAWING NO. <b>LP1</b>	REVISION <b>#</b>

**CIAT**  
REGISTERED PRACTICE

- Notes:-
- Do not scale this drawing. Only figured dimensions are to be taken off this drawing.
  - All dimensions are to be verified on-site and TA must be informed of any discrepancies.
  - This drawing is copyright and for use on the project only.
  - This drawing is to be used solely for the information titled. For other information refer to the specification, cross referenced drawings and the Health and Safety plan.
  - Construction staff and operatives must ensure the principal contractor has provided thorough and accurate information on all Health and Safety aspects relating to the designs identified on this drawing including the review of: Designers/contractors risk assessments, method statements, permit to work and preconstruction information.




**Front Elevation as Existing**  
1 : 100



**Side Elevation as Existing**  
1 : 100




**Rear Elevation as Existing**  
1 : 100

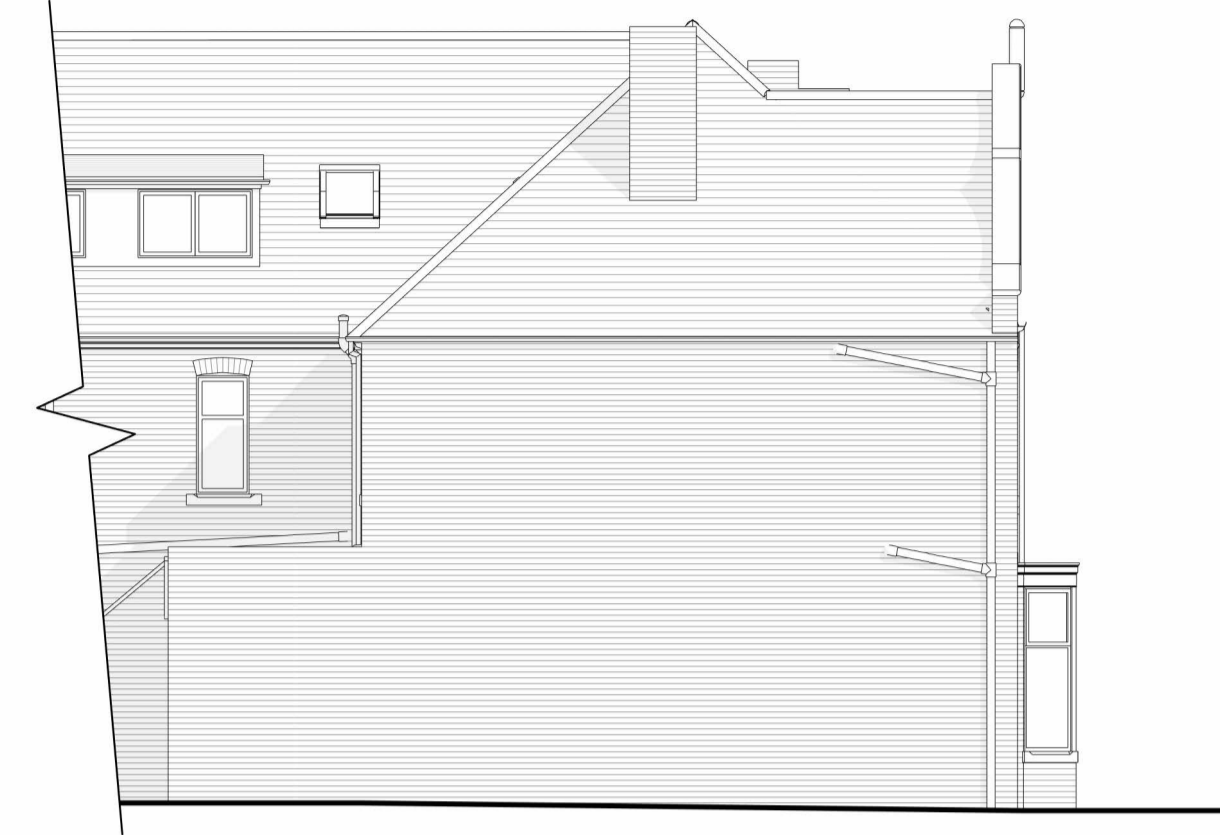


**Side Elevation as Existing**  
1 : 100


**NYMNP**  
**20/04/2023**

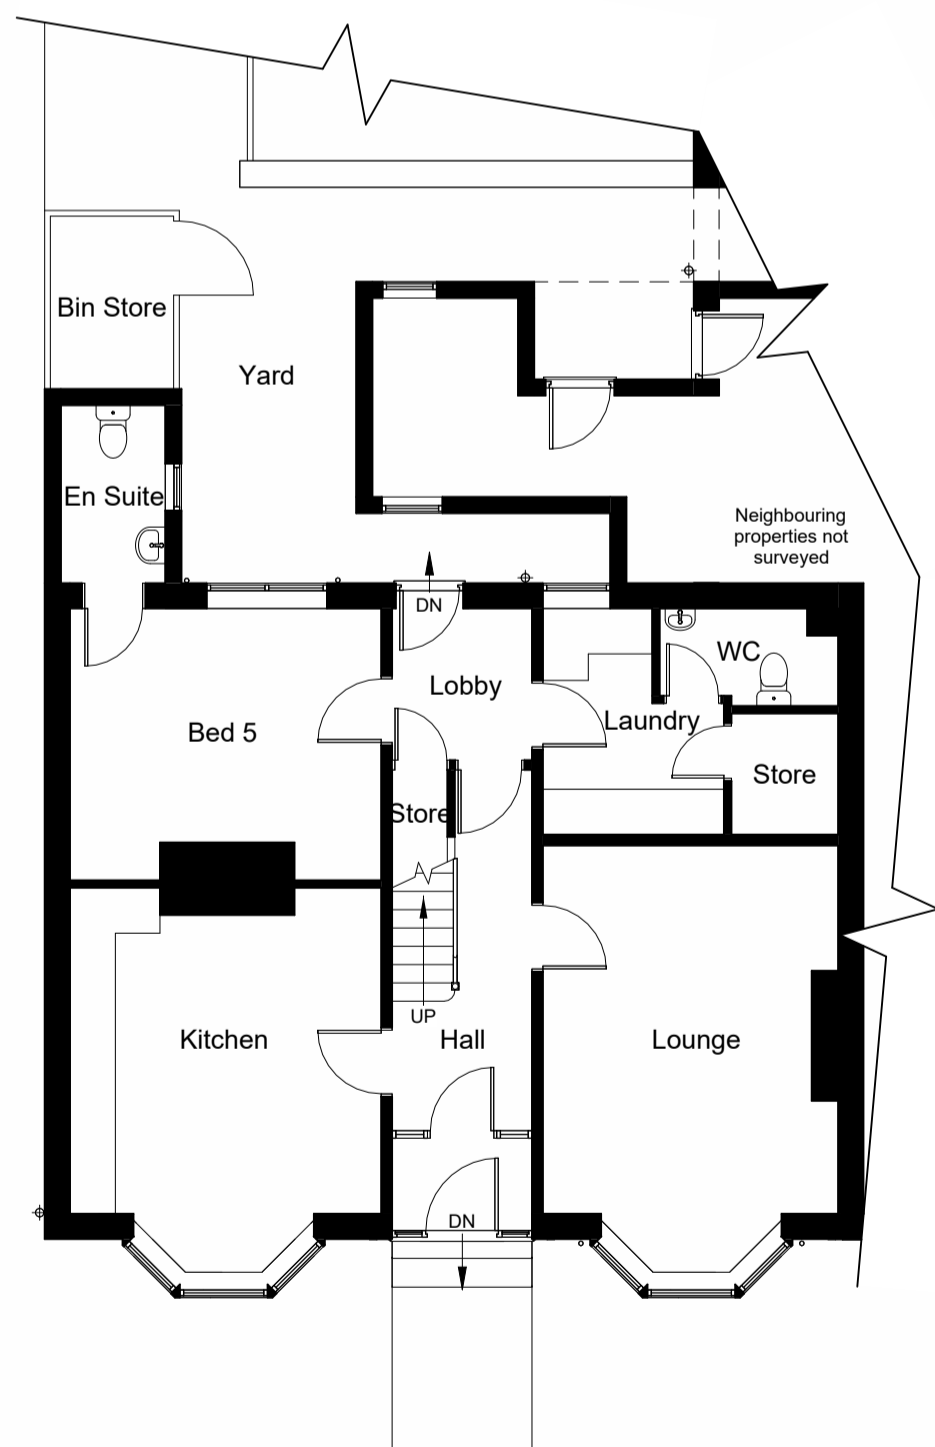


**Ground Floor Plan as Existing**  
1 : 100

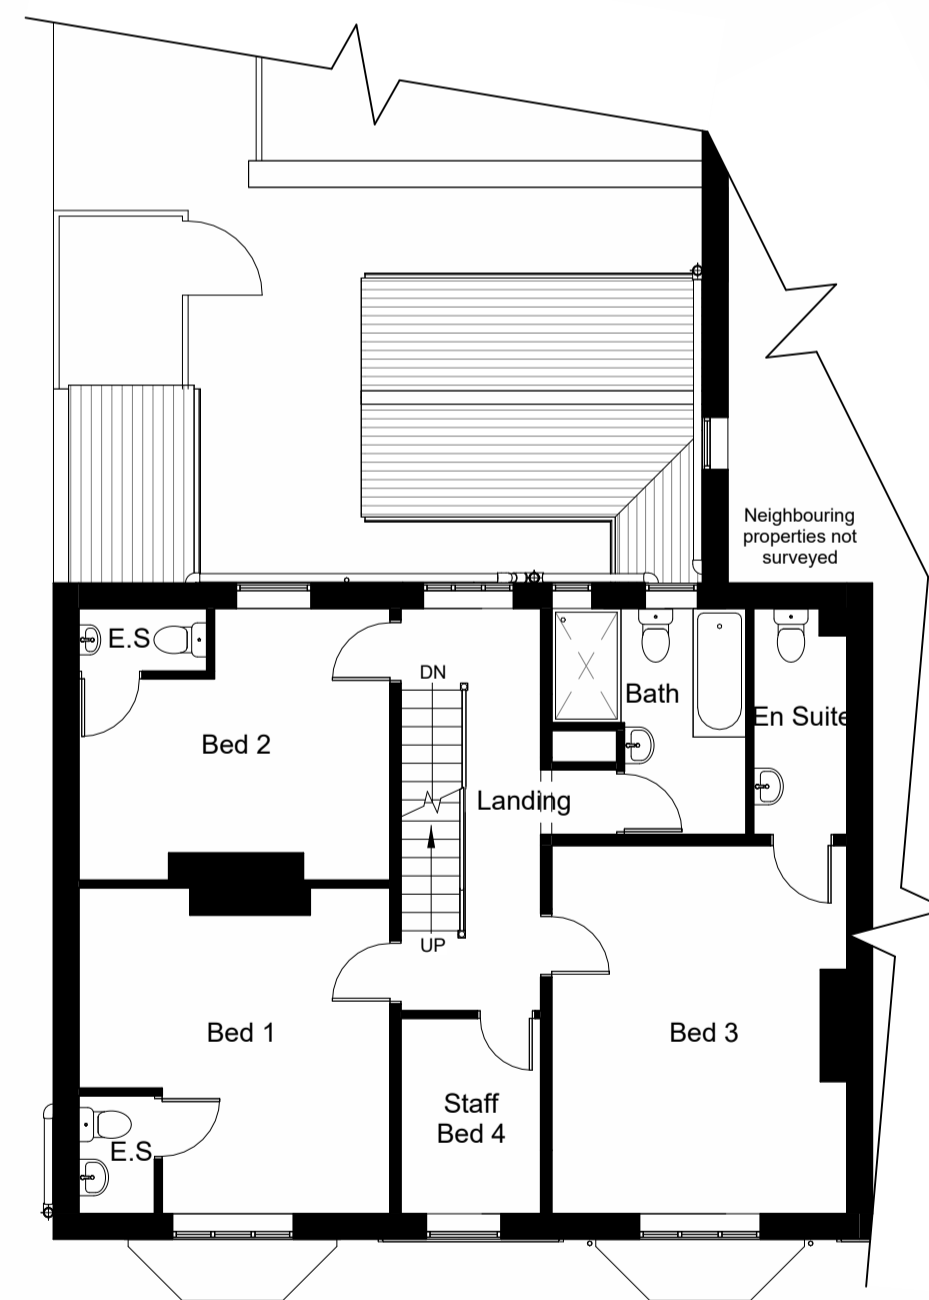

**First Floor Plan as Existing**  
1 : 100

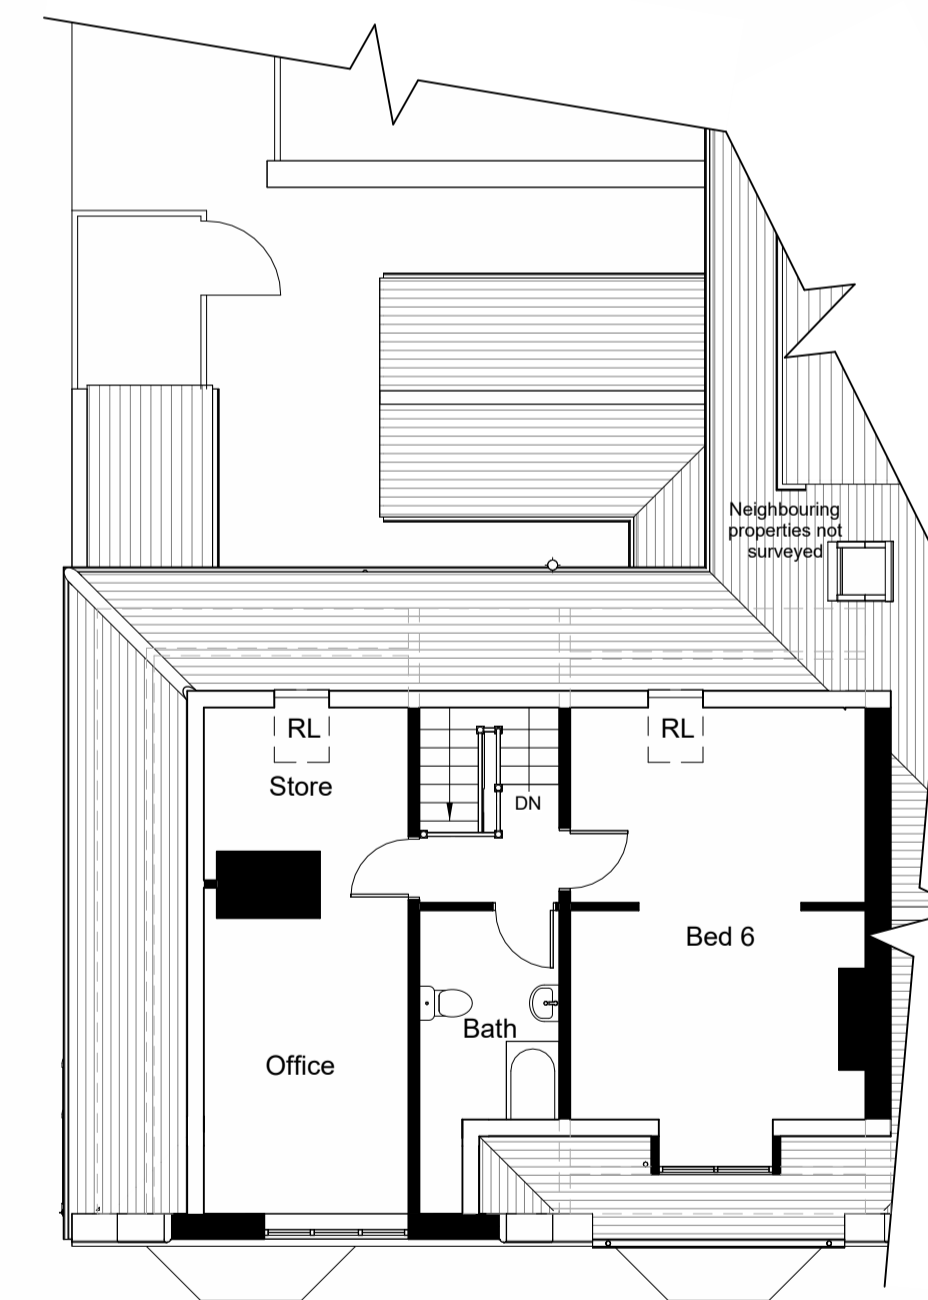

**Second Floor Plan as Existing**  
1 : 100

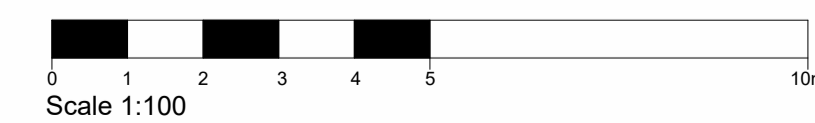

# First Issue 13/03/23

**THOMPSON ARCHITECTURE**

32A Yorkersgale, Malton, YO17 7AB Tel: 01653 917900

PROJECT  
**Moor View**  
Station Road  
Robin Hoods Bay  
YO22 4RA

DRAWING  
**Floor Plans & Elevations**  
as Existing


DRAWN BY <b>Alex</b>	CHECKED BY <b>Philip</b>	SCALE @ A1 <b>1 : 100</b>
PROJECT NO. <b>2250</b>	DRAWING NO. <b>E1</b>	REVISION <b>#</b>

**CIAT**  
REGISTERED PRACTICE

- Notes:-
- Do not scale this drawing. Only figured dimensions are to be taken off this drawing.
  - All dimensions are to be verified on-site and TA must be informed of any discrepancies.
  - This drawing is copyright and for use on the project only.
  - This drawing is to be used solely for the information titled. For other information refer to the specification, cross referenced drawings and the Health and Safety plan.
  - Construction staff and operatives must ensure the principal contractor has provided thorough and accurate information on all Health and Safety aspects relating to the designs identified on this drawing including the review of: Designers/contractors risk assessments, method statements, permit to work and preconstruction information.



**Front Elevation as Proposed**  
1 : 100

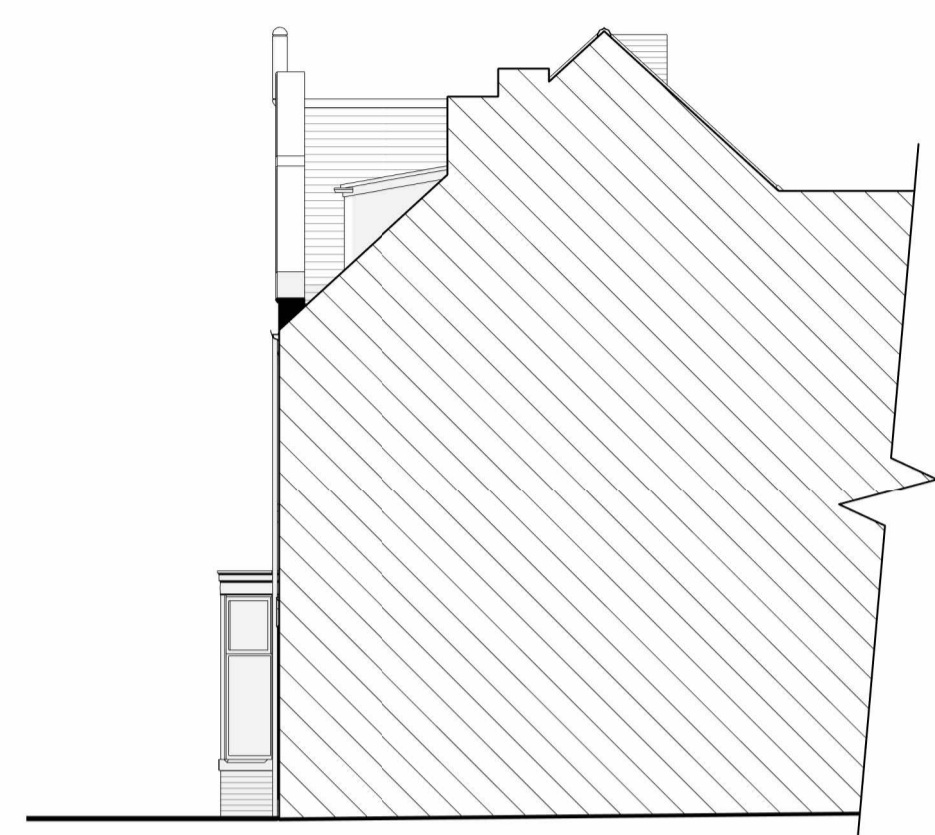

**Side Elevation as Proposed**  
1 : 100




**Rear Elevation as Proposed**  
1 : 100




**Side Elevation as Proposed**  
1 : 100


NYMNPA  
20/04/2023

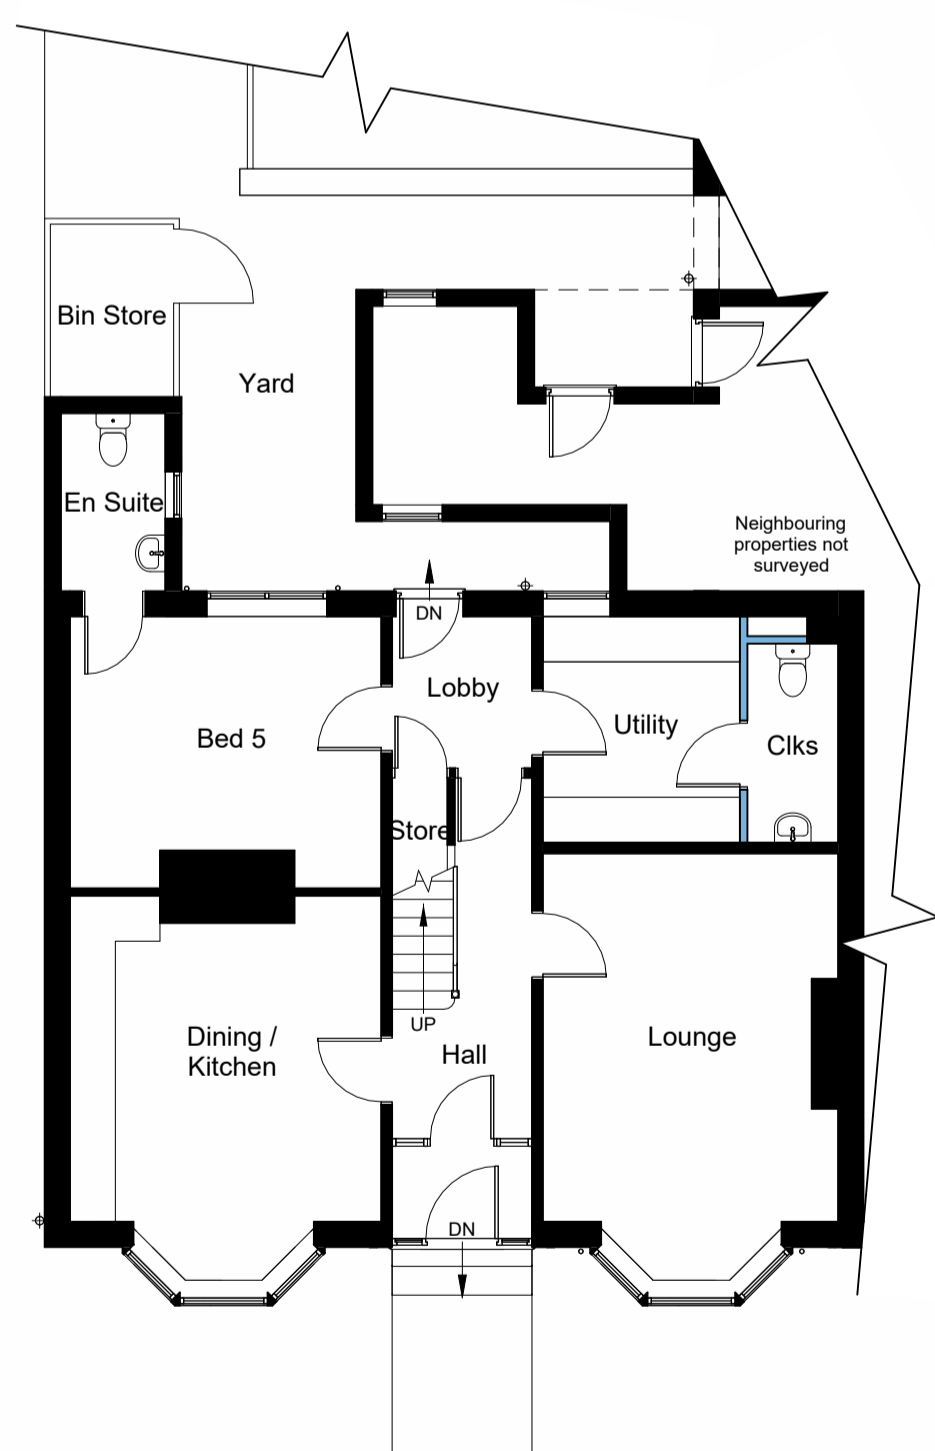


**Ground Floor Plan as Proposed**  
1 : 100

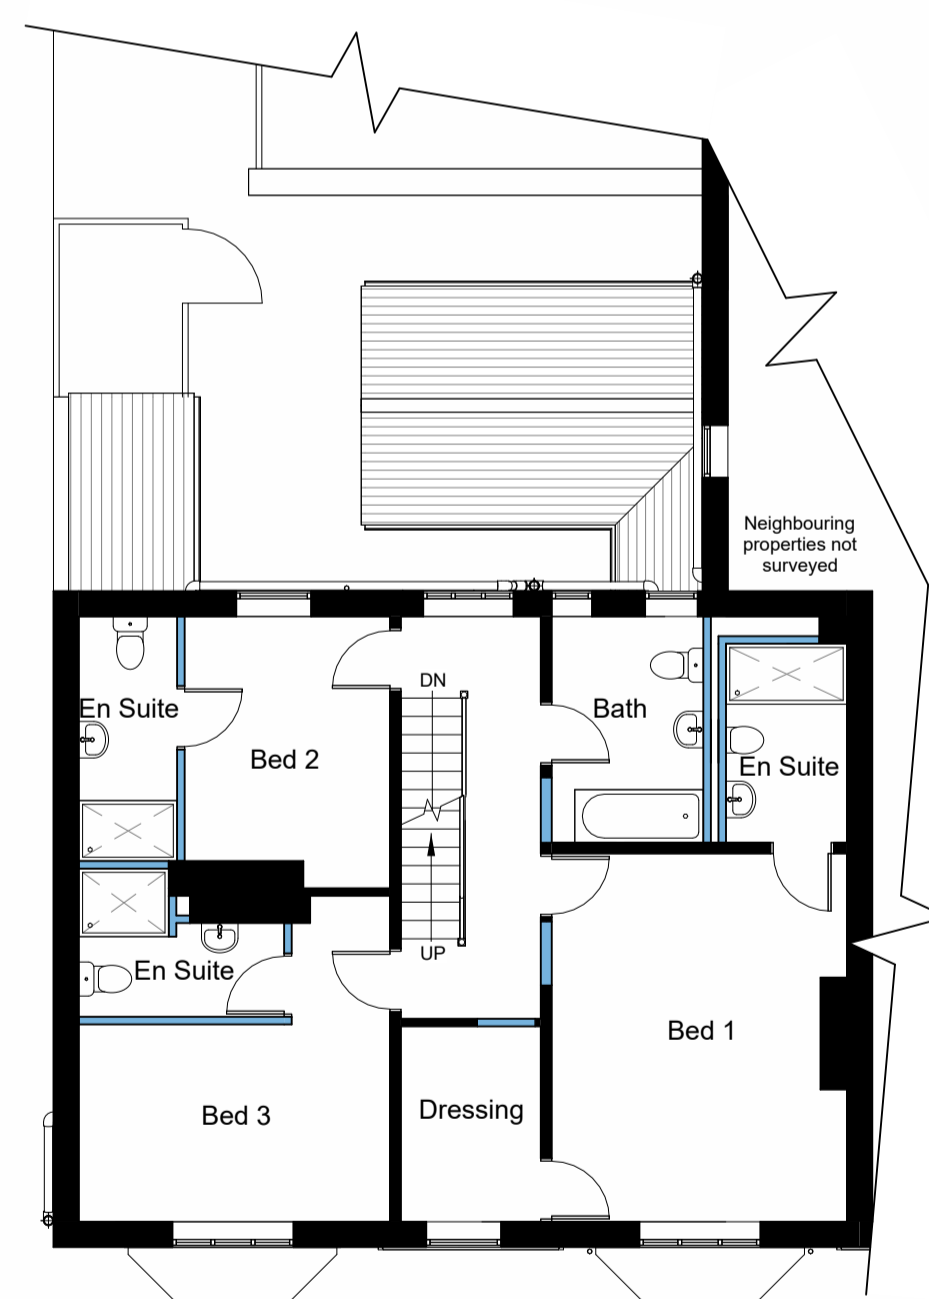

**First Floor Plan as Proposed**  
1 : 100

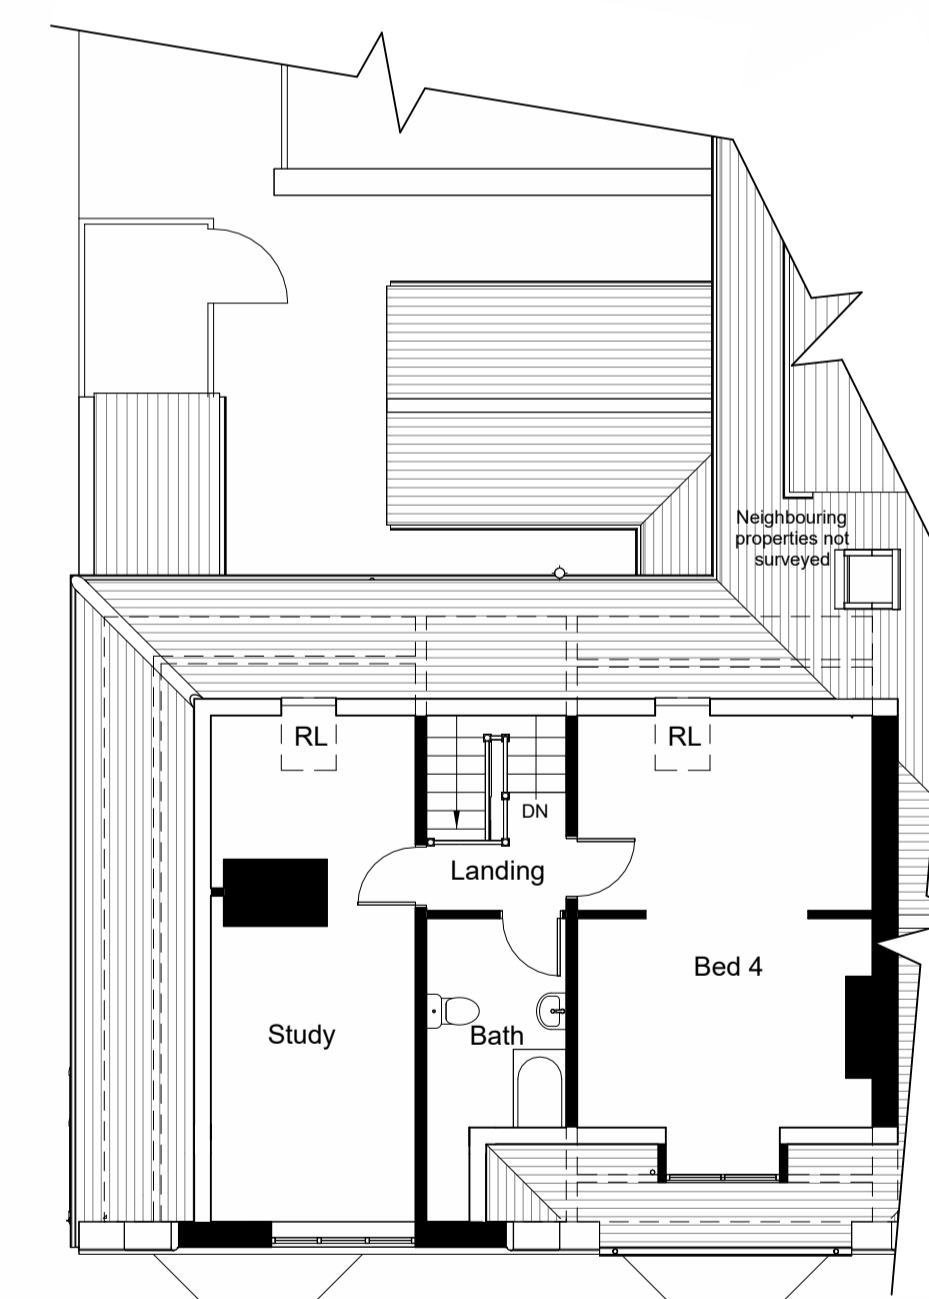

**Second Floor Plan as Proposed**  
1 : 100

 

# First Issue 11/04/23

<b>THOMPSON ARCHITECTURE</b>		
<small>32A Yorkersgate, Malton, YO17 7AB Tel: 01653 917900</small>		
<b>PROJECT</b> Moor View Station Road Robin Hoods Bay YO22 4RA		
<b>DRAWING</b> Floor Plans & Elevations as Proposed		
<small>DRAWN BY</small> Alex	<small>CHECKED BY</small> Philip	<small>SCALE @ A1</small> 1 : 100
<small>PROJECT NO.</small> 2250	<small>DRAWING NO.</small> P1	<small>REVISION</small> #
<b>CIAT</b> <small>REGISTERED PRACTICE</small>		