

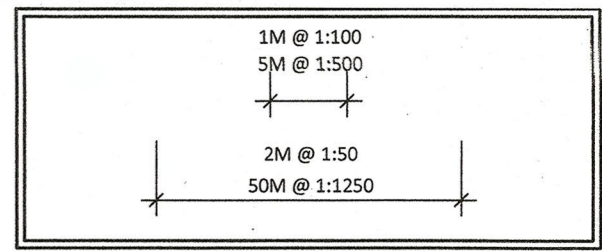


**NYMNPA**  
02/05/2023


**SITE LOCATION: 1:1250**

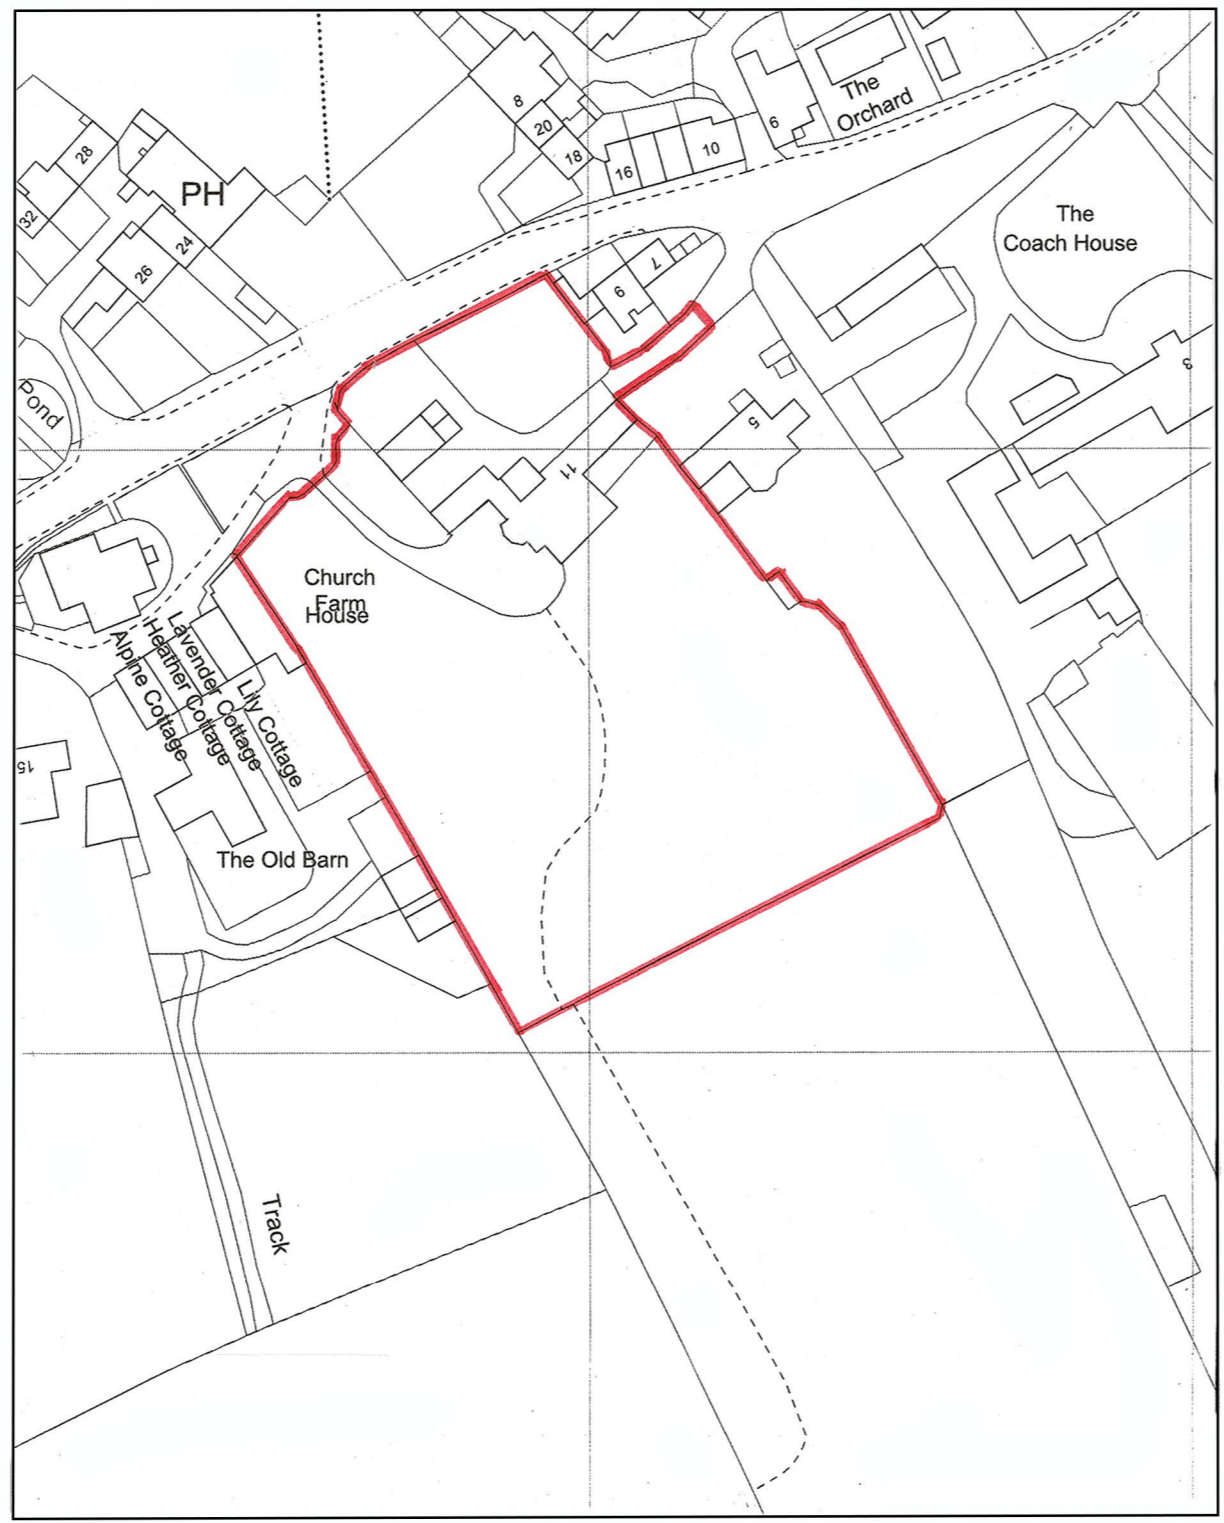

**EXISTING BLOCK PLAN: 1:500**

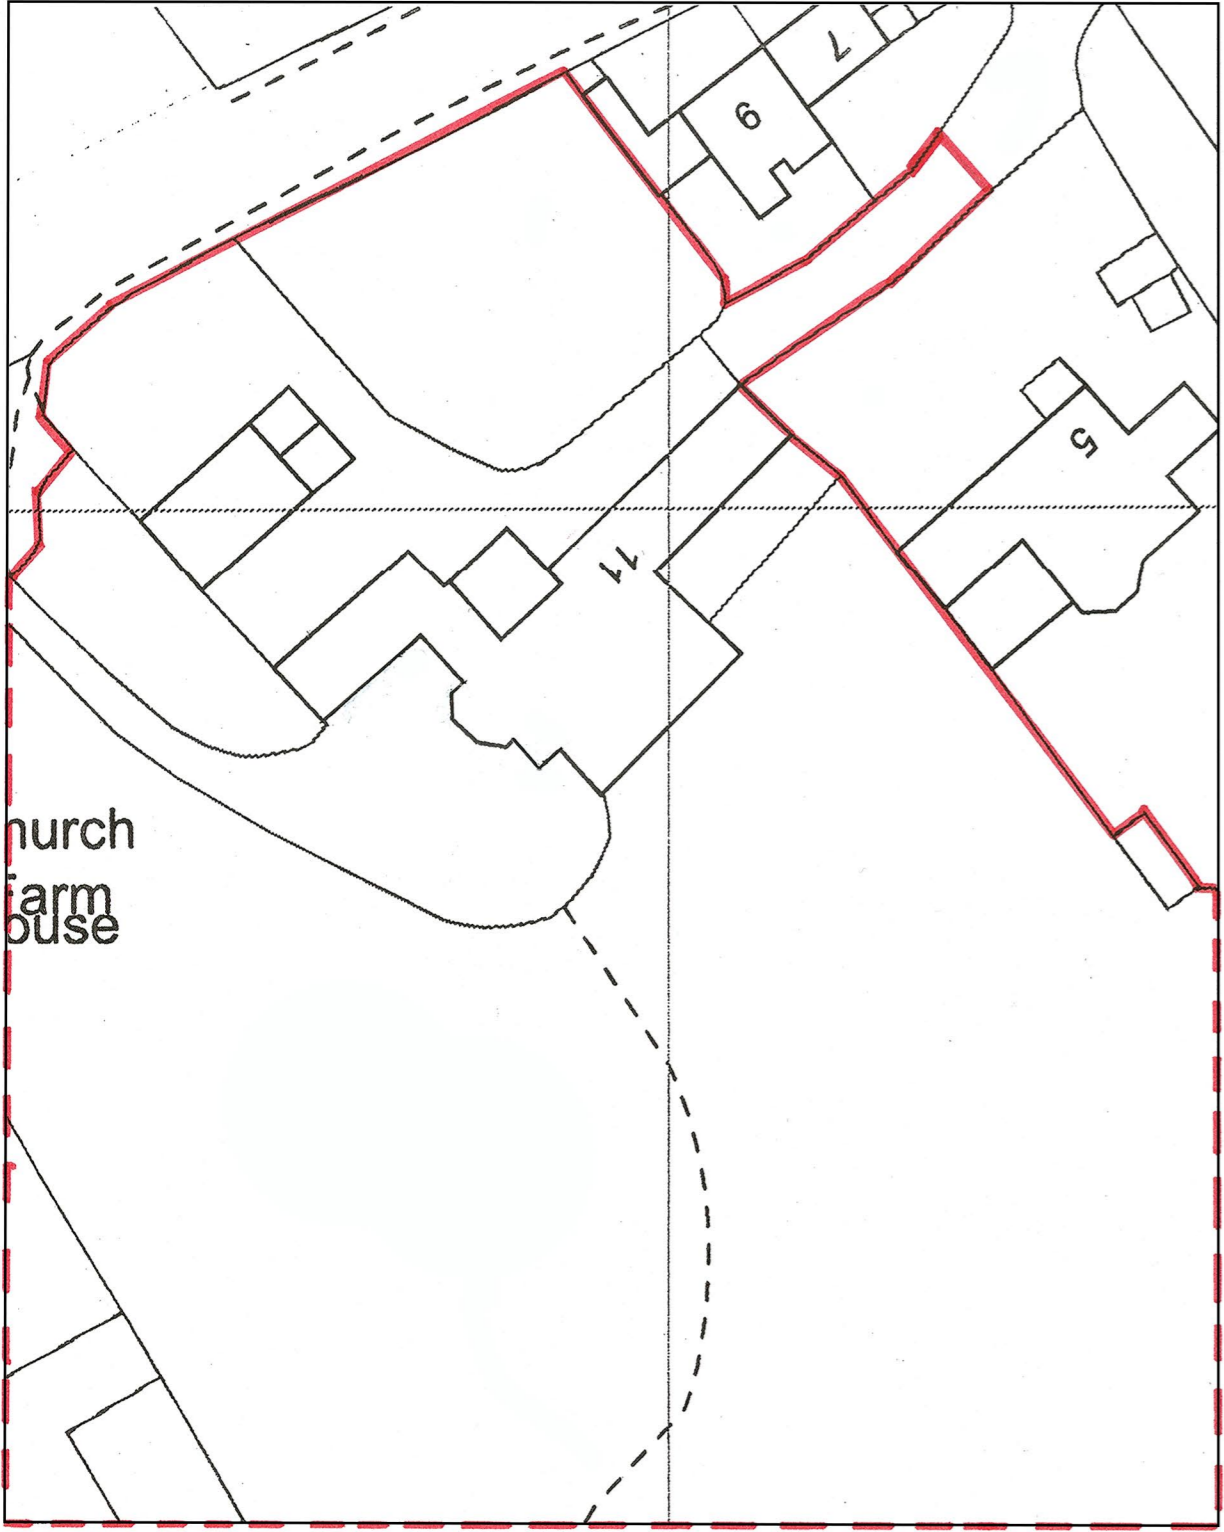

**PROPOSED BLOCK PLAN: 1:500**

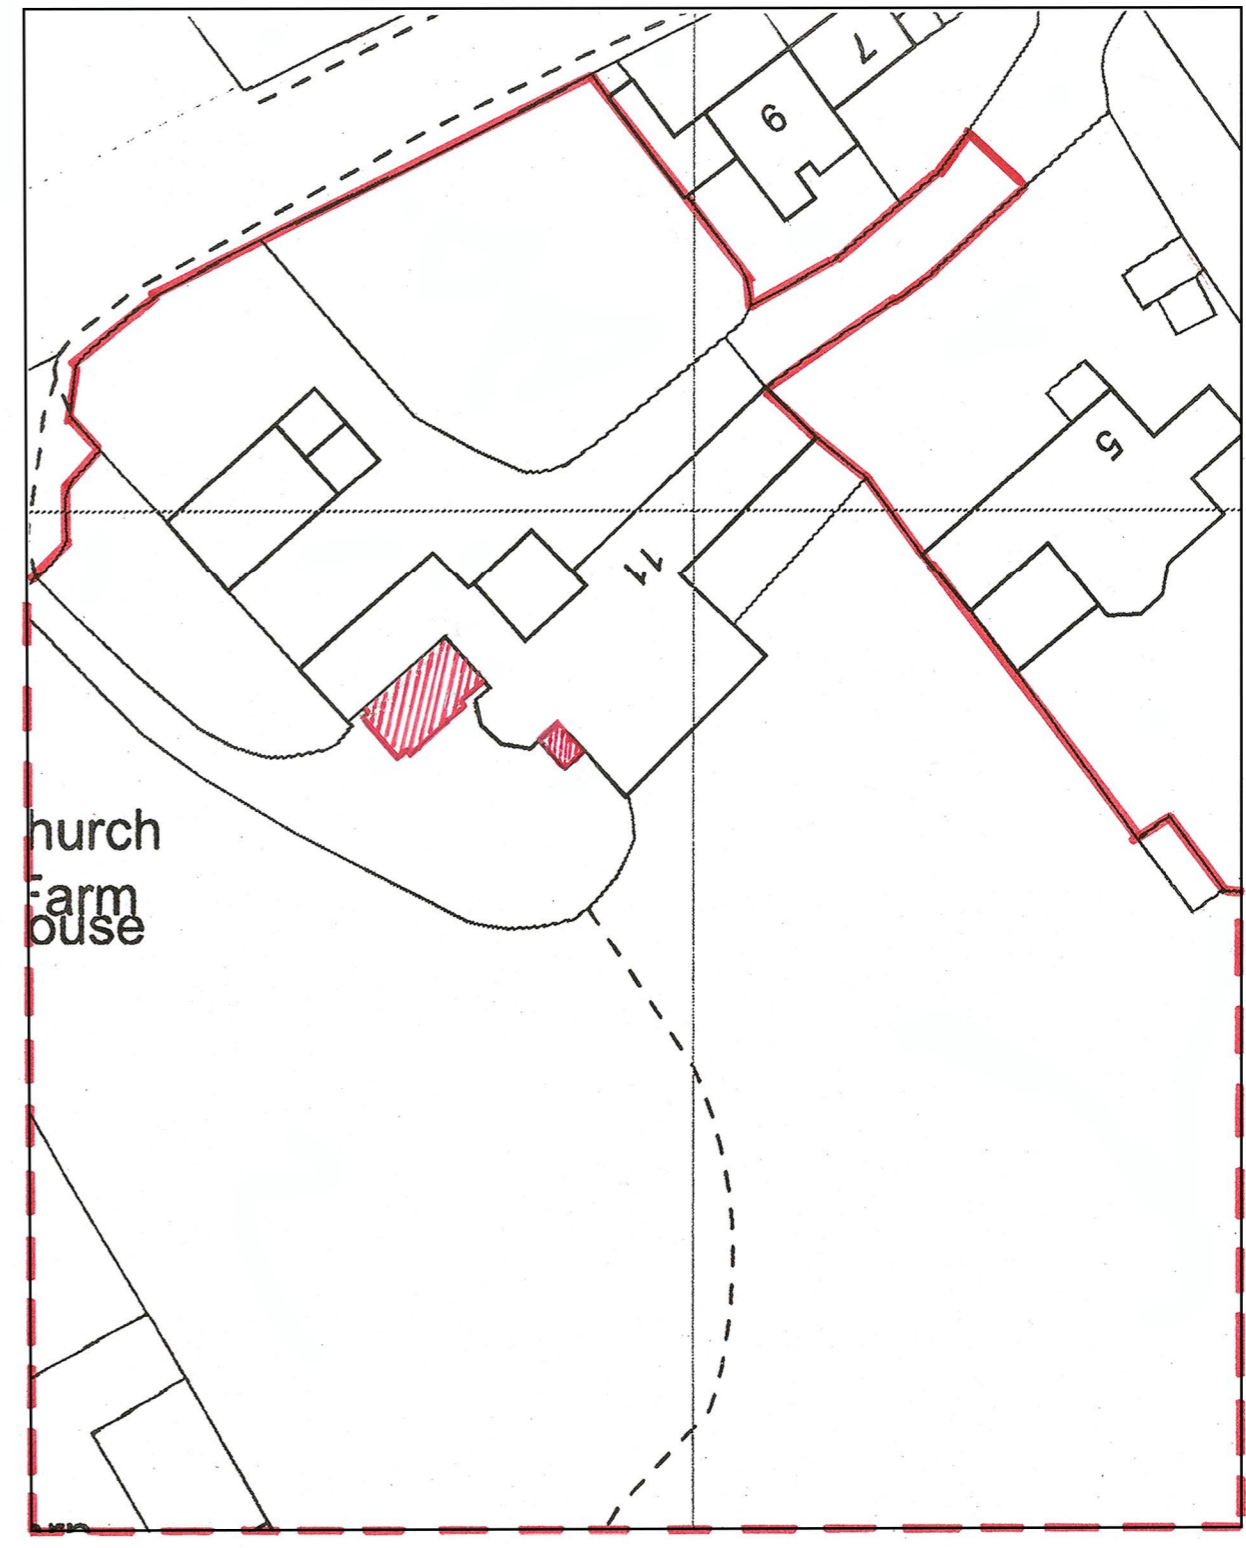

©Crown copyright 2022  
All rights reserved  
VGH Licence Number 100045381



**VALE**  
GARDEN  
HOUSES  
LTD

LONDONTHORPE ROAD  
GRANTHAM  
LINCOLNSHIRE, NG31 9SJ  
TEL: 01476 564433 FAX: 01476 578555

NOTE:  
BASEWORKS ARE TO BE SET OUT ONLY TO FOUNDATION DRAWINGS. CONTRACTORS AND ERECTORS MUST VERIFY ALL DIMENSIONS ON SITE BEFORE WORK COMMENCES.

THIS DRAWING, ITS DESIGN AND APPLICATION TO SITE, AND ITS COMPONENTS REMAINS THE PROPERTY OF VALE GARDEN HOUSES LTD. AND MAY NOT BE REPRODUCED IN ANY WAY WITHOUT PRIOR CONSENT

Rev	Date:	Details:

Client: 54337  
DR & MRS STEVENSON



Address:  
PARK HALL,  
11 MAIN ROAD,  
AISLABY,  
WHITBY,  
NORTH YORKSHIRE,  
YO21 1SW.

Scale: N/A	Date: 17.04.23
Drawn By: ANNA	Checked By: P.R.

Drawing:  
SITE LOCATION PLAN

Drawing No.  
A1Q 14005-1 (P3)



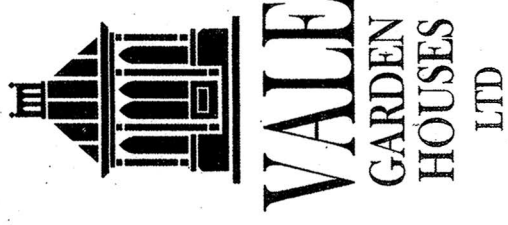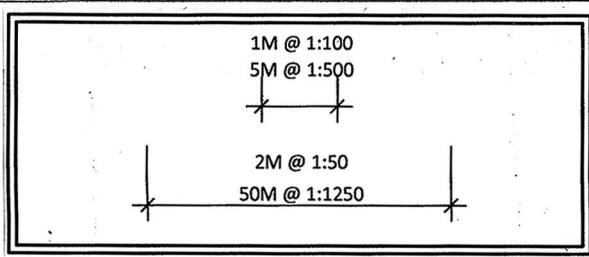

VALE  
GARDEN  
HOUSES  
LTD  
LONDONTORPE ROAD  
GRANTHAM  
LINCOLNSHIRE, NG31 9SJ  
TEL: 01476 564488 FAX: 01476 578555


NOTE:  
BASEWORKS ARE TO BE SET OUT ONLY TO FOUNDATION DRAWINGS. CONTRACTORS AND ERECTORS MUST VERIFY ALL DIMENSIONS ON SITE BEFORE WORK COMMENCES.  
THIS DRAWING, ITS DESIGN AND APPLICATION TO SITE, AND ITS COMPONENTS REMAINS THE PROPERTY OF VALE GARDEN HOUSES LTD. AND MAY NOT BE REPRODUCED IN ANY WAY WITHOUT PRIOR CONSENT

Rev	Date	Details
Client:	DR & MRS STEVENSON	
Address:	PARK HALL, H MAIN ROAD, AISLABY, WHITBY, NORTH YORKSHIRE, YO21 1SW	
Scale:	1:100 @ A2	Date: 18.04.23
Drawn By:	AJG/A	Checked By: P.R.
Drawing: EXISTING PLANS & ELEVATIONS		
Drawing No. 1/10 12005-1 (PI)		


NYMNPA  
02/05/2023




SOUTH ELEVATION

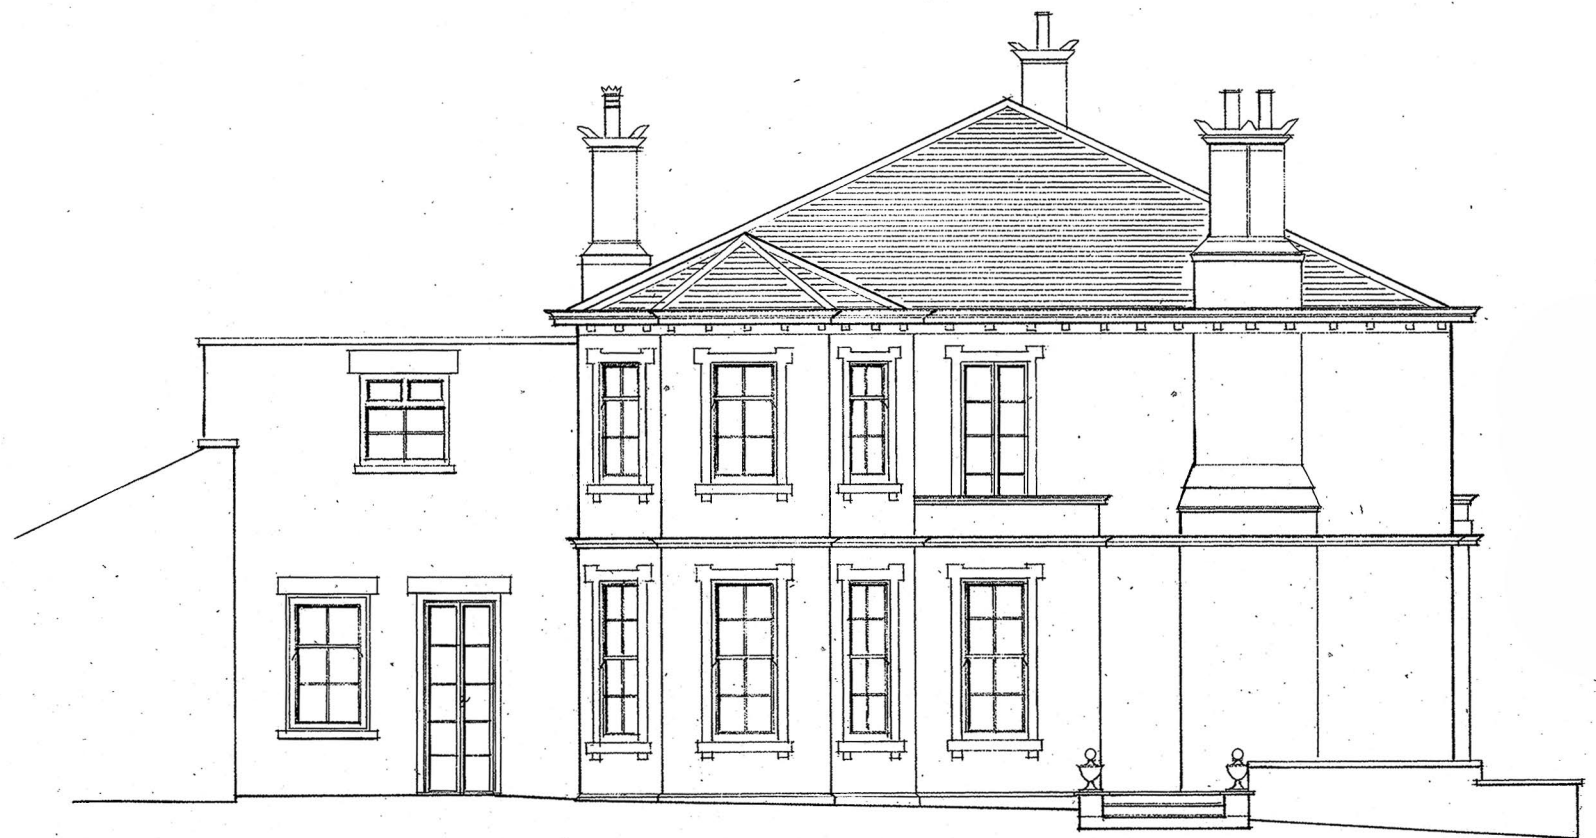


WEST ELEVATION

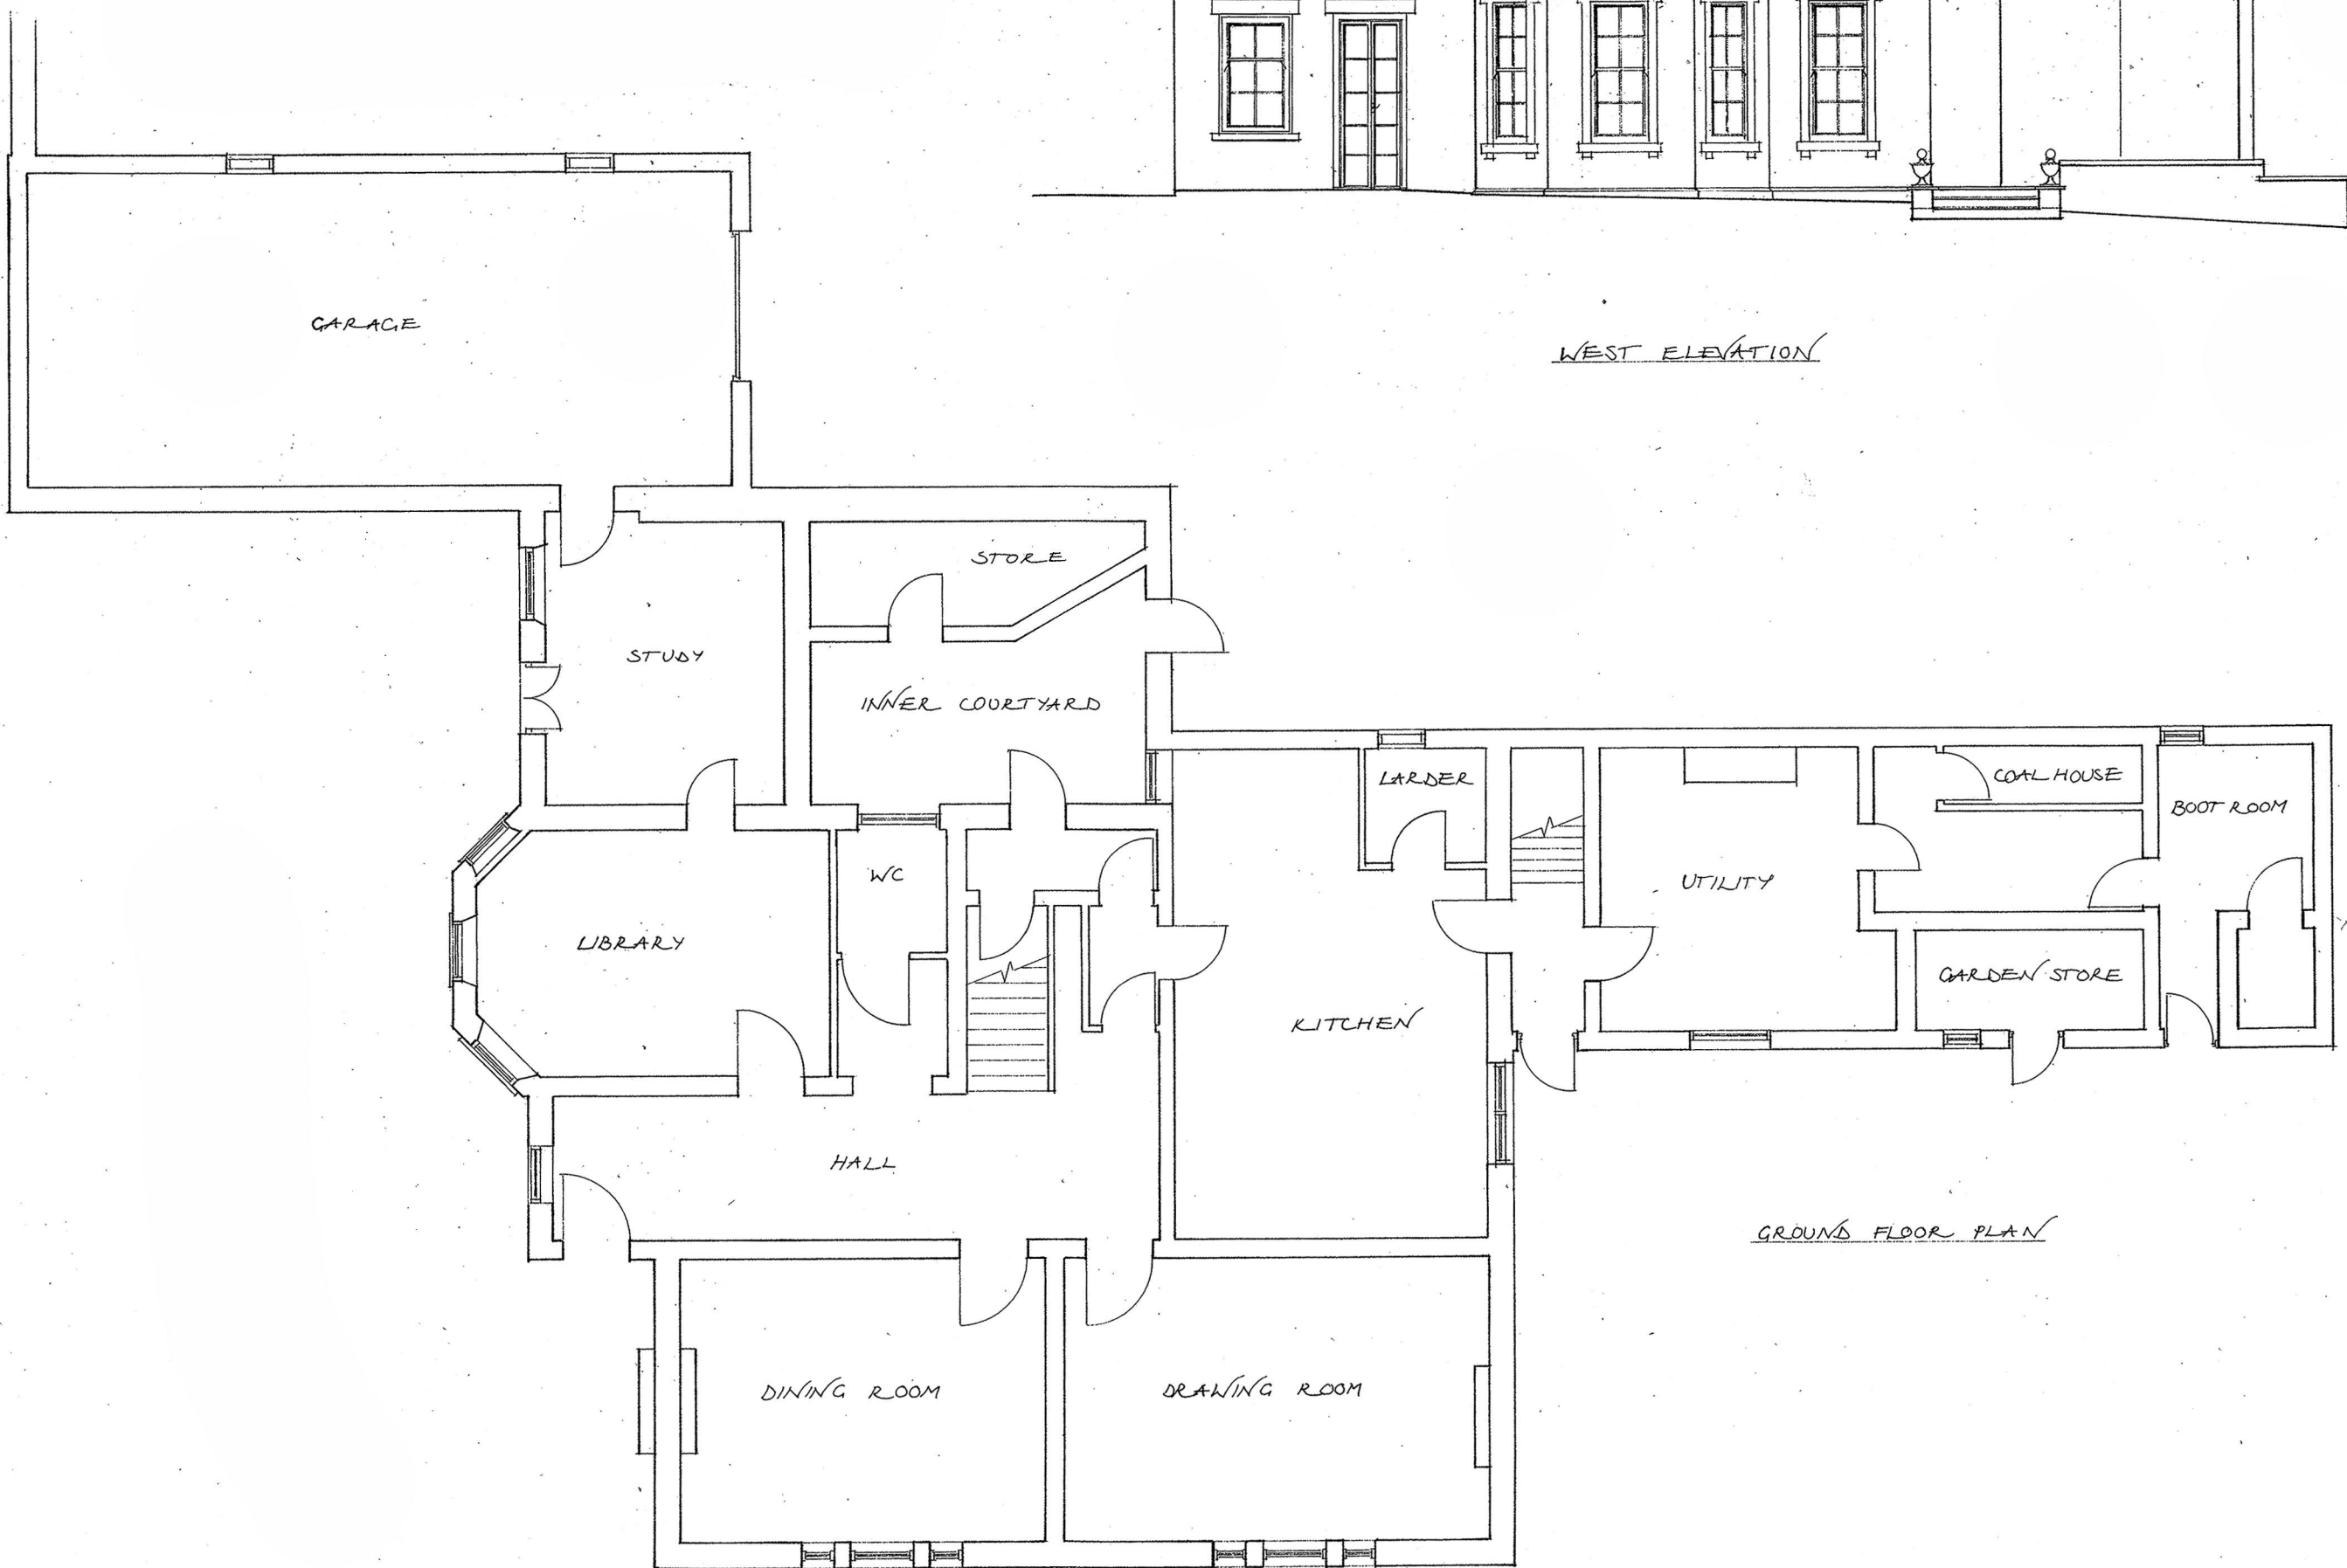



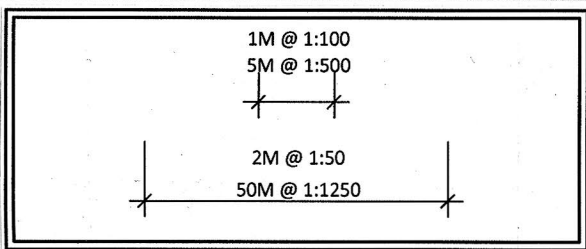

**NYMNPA**  
**02/05/2023**

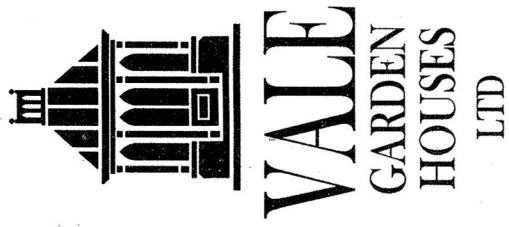

LONDONTORPE ROAD  
GRANTHAM  
LINCOLNSHIRE, NG31 9SJ  
TEL: 01476 564433 FAX: 01476 578555

NOTE:  
BASEWORKS ARE TO BE SET OUT ONLY TO FOUNDATION DRAWINGS. CONTRACTORS AND ERECTORS MUST VERIFY ALL DIMENSIONS ON SITE BEFORE WORK COMMENCES.  
THIS DRAWING, ITS DESIGN AND APPLICATION TO SITE, AND ITS COMPONENTS REMAINS THE PROPERTY OF VALE GARDEN HOUSES LTD. AND MAY NOT BE REPRODUCED IN ANY WAY WITHOUT PRIOR CONSENT


Rev	Date	Details
Client:	64387 DR & MRS STEVENSON	
Address:	PARK HALL, 11 MAIN ROAD, AISLABY, WHITBY, NORTH YORKSHIRE, YO21 1SN	
Scale:	@ A2	Date: 13-04-23
Drawn By:	AJG/A	Checked By: P.R.
Drawing:	PROPOSED PLANS & ELEVATIONS	
Drawing No.	A/Q 14-005-1 (P2)	



*SOUTH ELEVATION*





*WEST ELEVATION*

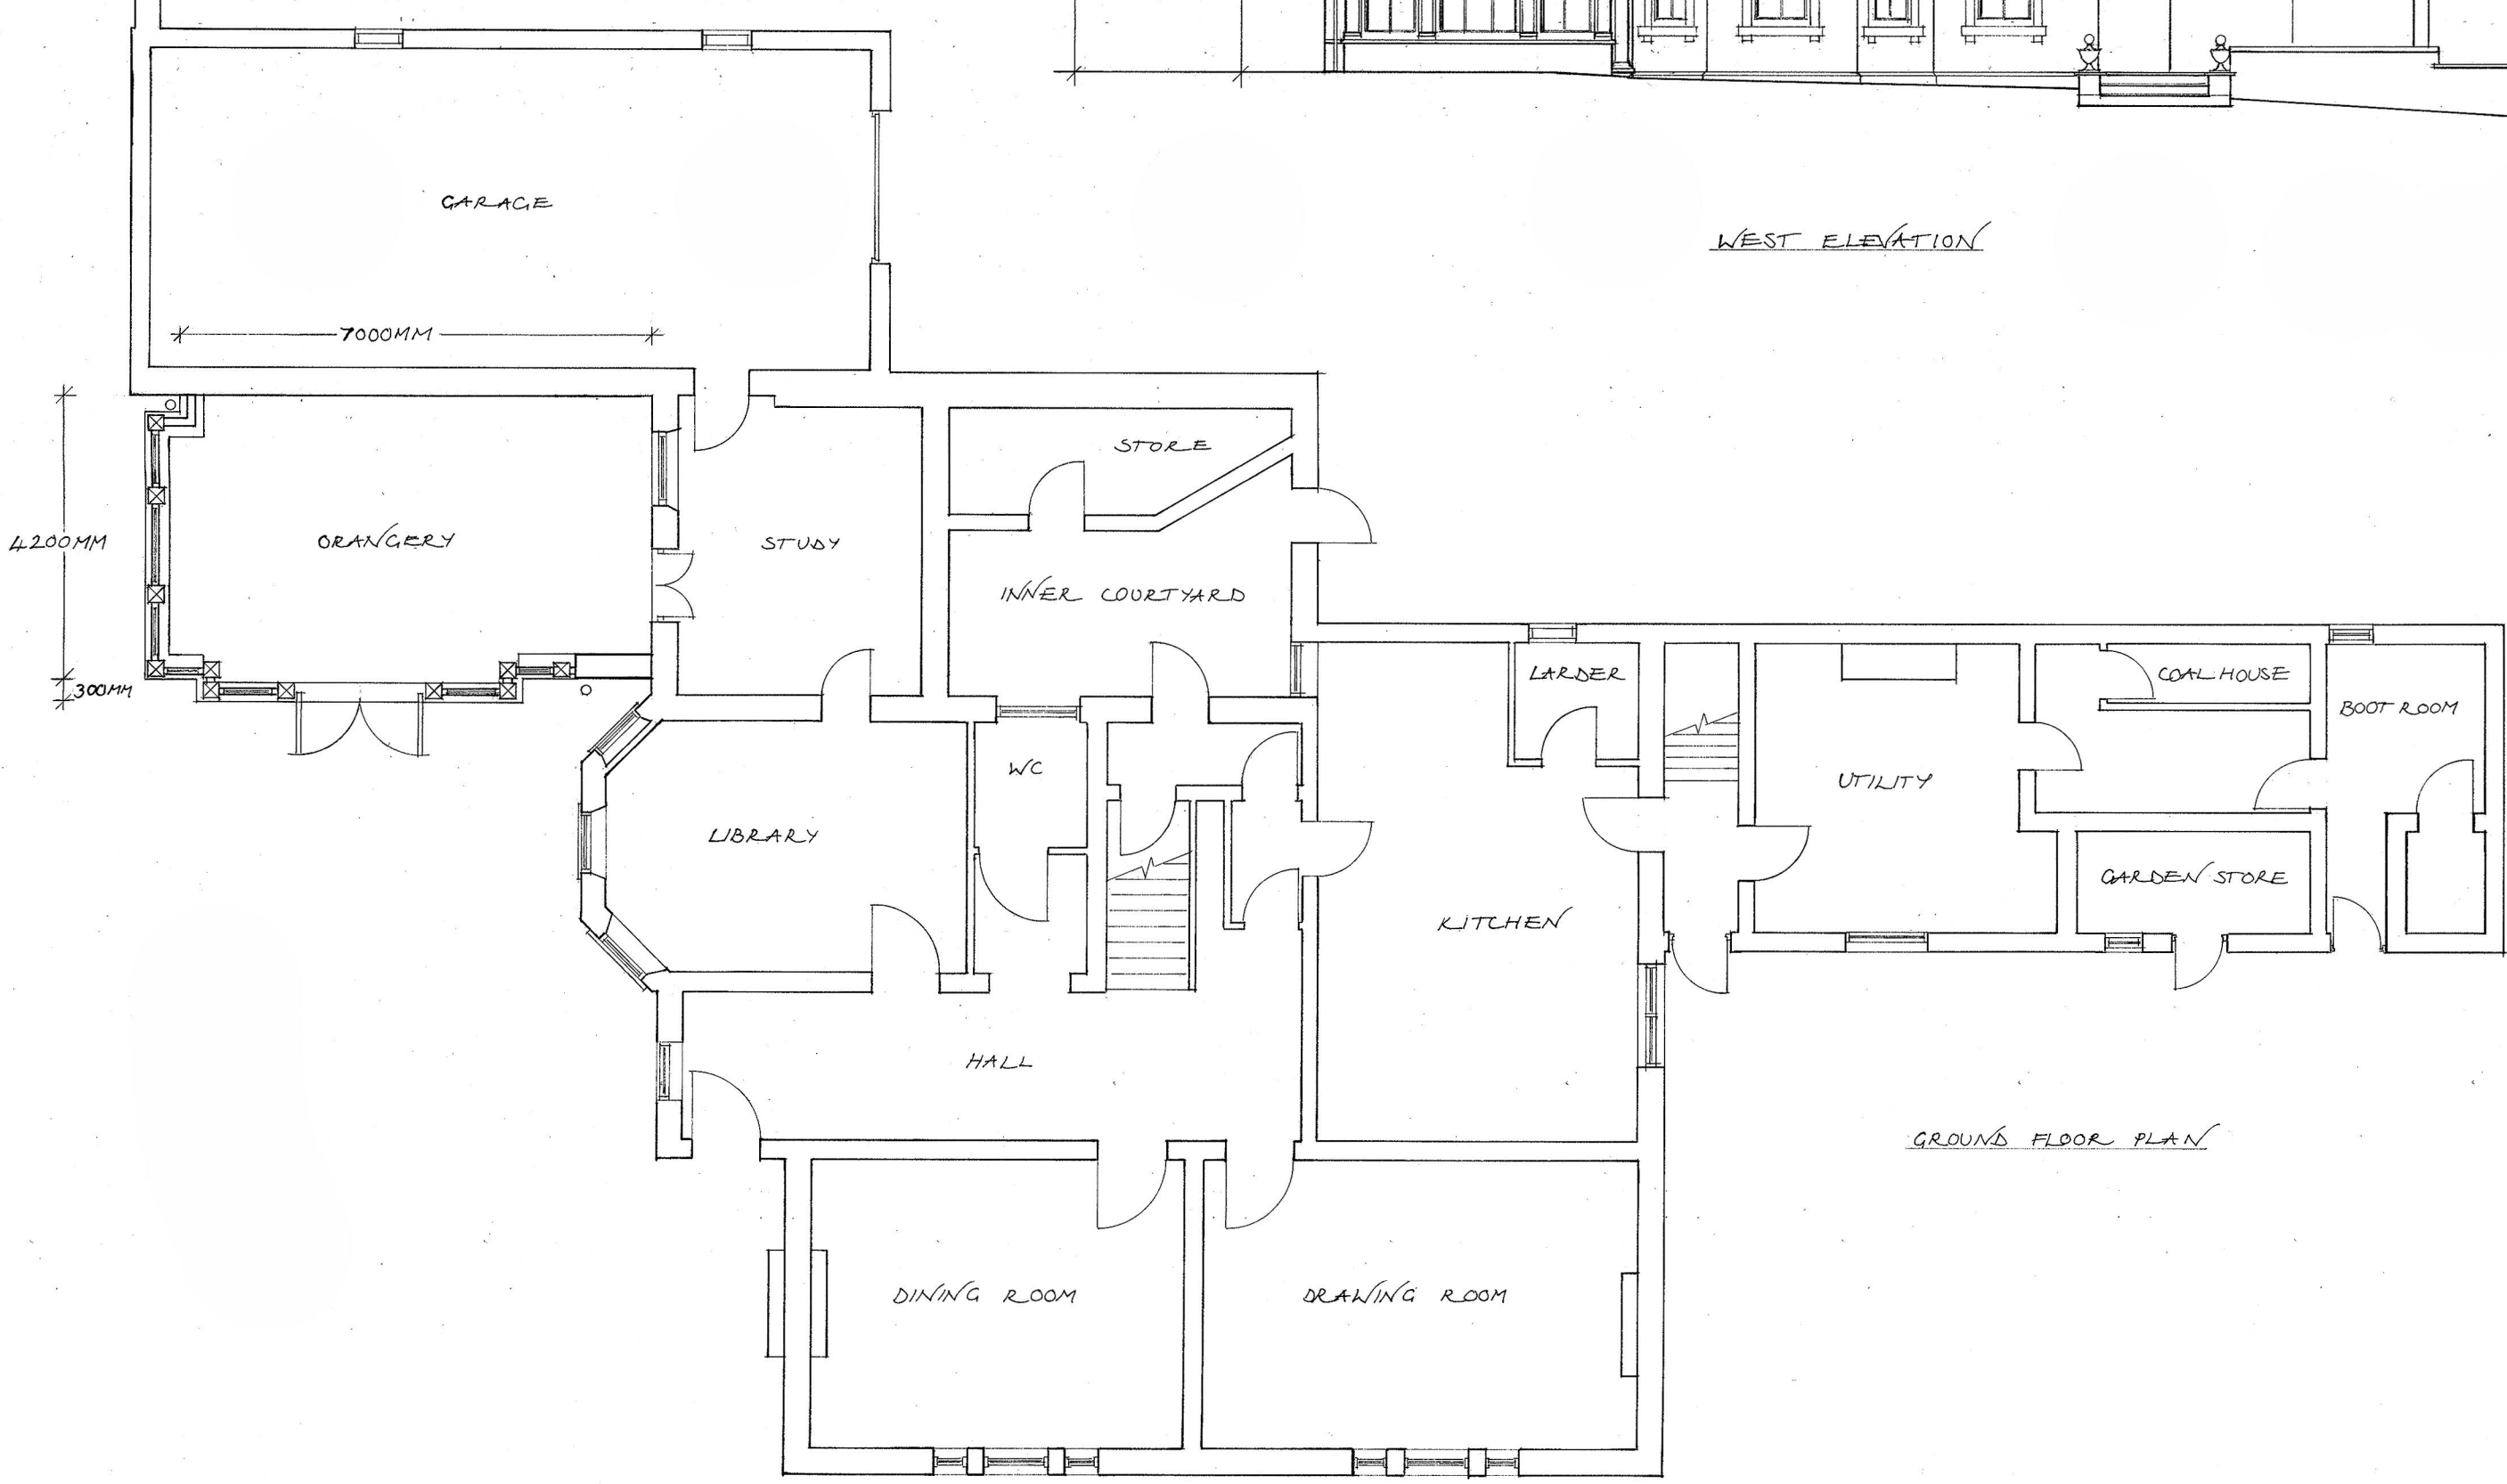

*GROUND FLOOR PLAN*



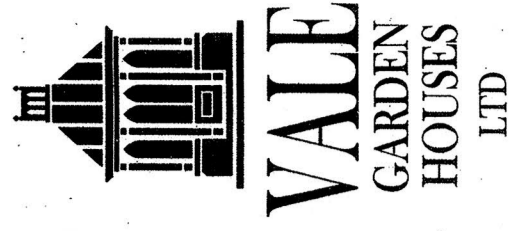
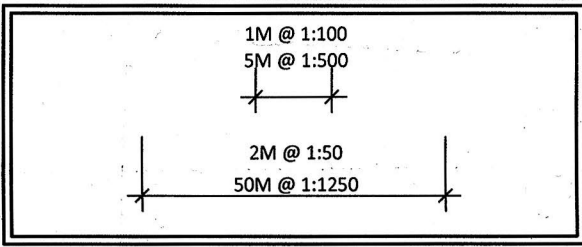


LONDONTHORPE ROAD  
GRANTHAM  
LINCOLNSHIRE, NG31 9SJ  
TEL: 01476 564483 FAX: 01476 578555


NOTE:  
BASEWORKS ARE TO BE SET OUT ONLY TO FOUNDATION DRAWINGS. CONTRACTORS AND ERECTORS MUST VERIFY ALL DIMENSIONS ON SITE BEFORE WORK COMMENCES.  
THIS DRAWING, ITS DESIGN AND APPLICATION TO SITE, AND ITS COMPONENTS REMAINS THE PROPERTY OF VALE GARDEN HOUSES LTD. AND MAY NOT BE REPRODUCED IN ANY WAY WITHOUT PRIOR CONSENT

Rev	Date	Details
Client:	DR & MRS STEVENSON	
Address:	PARK HALL, 11 MAIN ROAD, ASHLEY, WHITBY, NORTH YORKSHIRE, YO21 1SN	
Scale:	1:100 @ A2	Date: 17.04.23
Drawn By:	AKK/A	Checked By: P.R.
Drawing:	EXISTING FIRST FLOOR & ROOF PLAN	
Drawing No.	A/Q 14005-1 (P11)	

**NYMNPA**  
**02/05/2023**

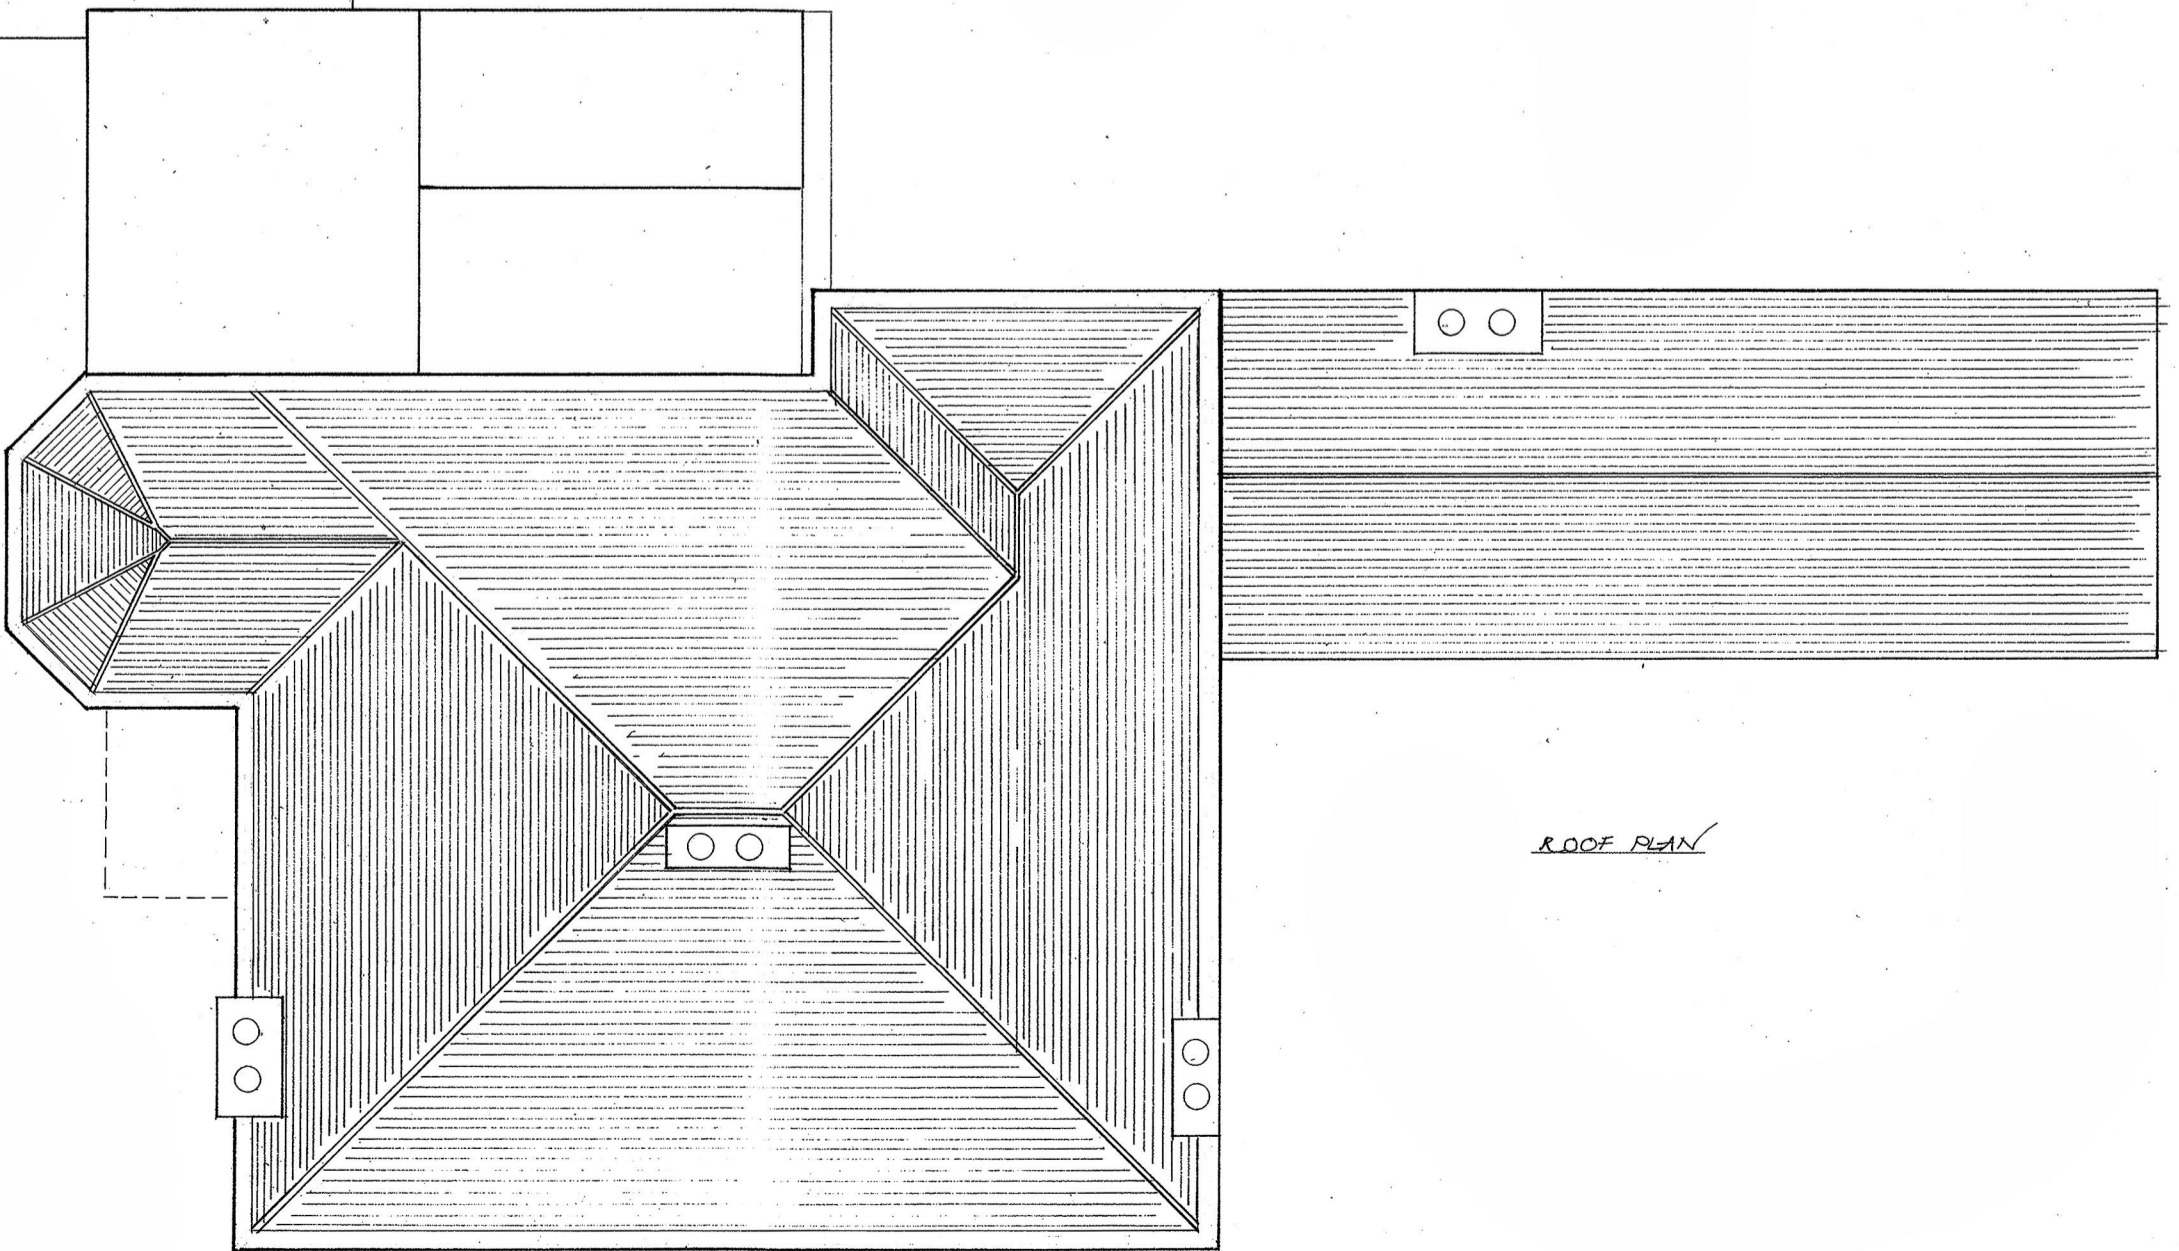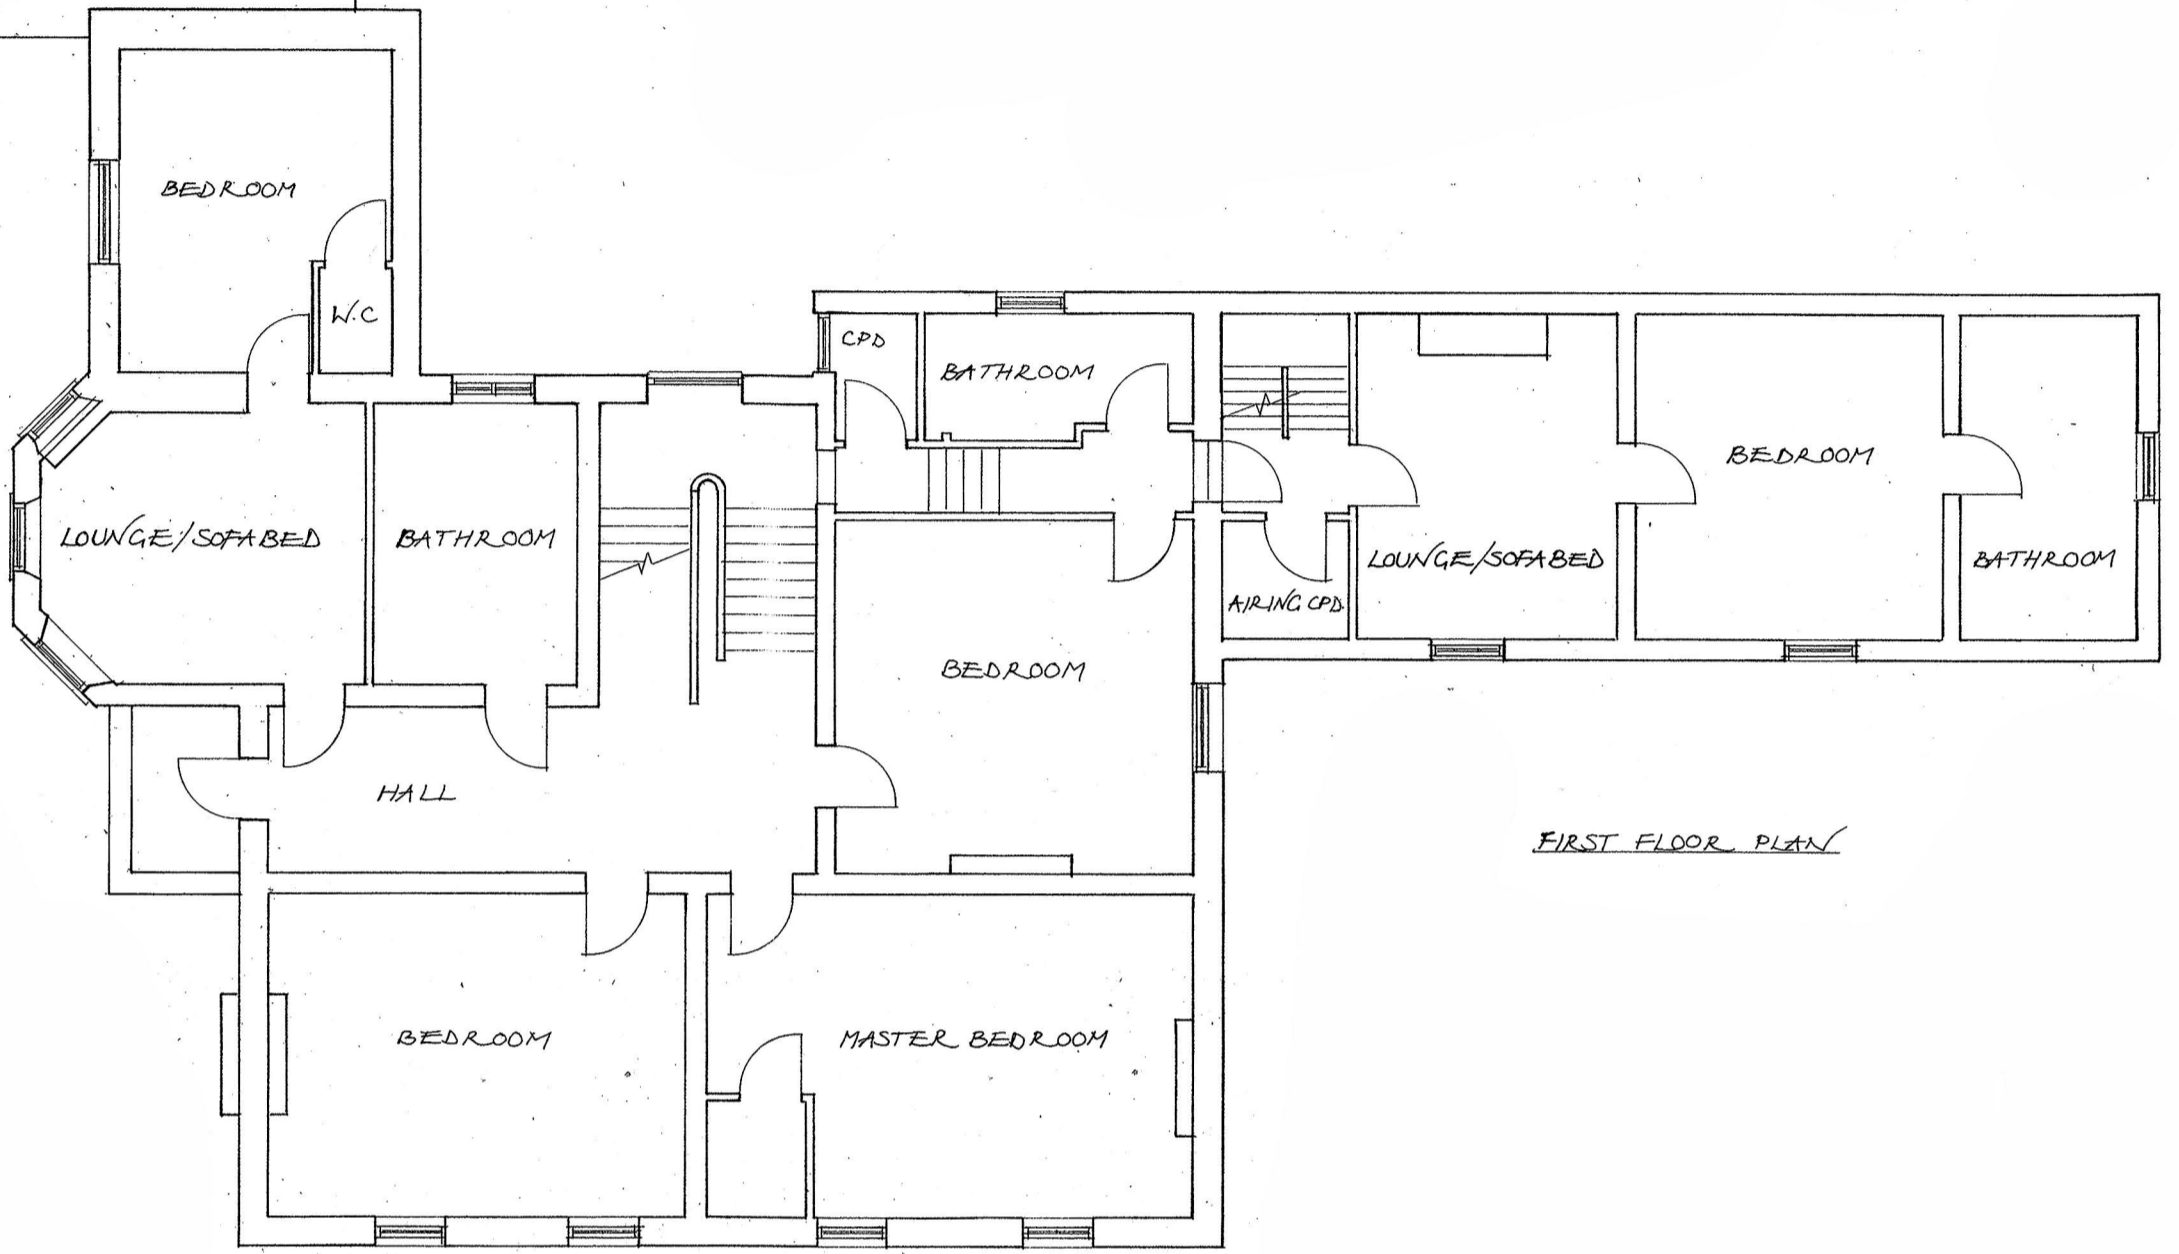



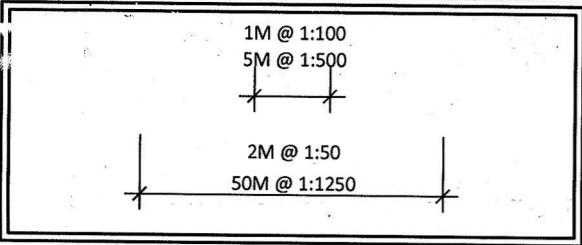

VALE  
GARDEN  
HOUSES  
LTD  
LONDONTHORPE ROAD  
GRANTHAM  
LINCOLNSHIRE, NG31 9SJ  
TEL: 01476 364488 FAX: 01476 578555

NOTE:  
BASEWORKS ARE TO BE SET OUT ONLY TO  
FOUNDATION DRAWINGS. CONTRACTORS AND  
ERECTOR MUST VERIFY ALL DIMENSIONS ON  
SITE BEFORE WORK COMMENCES.

THIS DRAWING, ITS DESIGN AND APPLICATION  
TO SITE, AND ITS COMPONENTS REMAINS THE  
PROPERTY OF VALE GARDEN HOUSES LTD.  
AND MAY NOT BE REPRODUCED IN ANY WAY  
WITHOUT PRIOR CONSENT

Rev	Date	Details

Client: 54 337  
DR & MRS STEVENSON


Address:  
PARK HALL,  
11 HAN ROAD,  
HILLSBY,  
WHITBY,  
NORTH YORKSHIRE,  
YO21 1SA

Scale: 1:100 @ A2  
Date: 17.04.23  
Drawn By: AN/ST  
Checked By: P.R.


Drawing:  
PROPOSED FIRST FLOOR & ROOF  
PLAN

Drawing No.  
A10 14005-1 (p2ii)

NYMNP  
02/05/2023

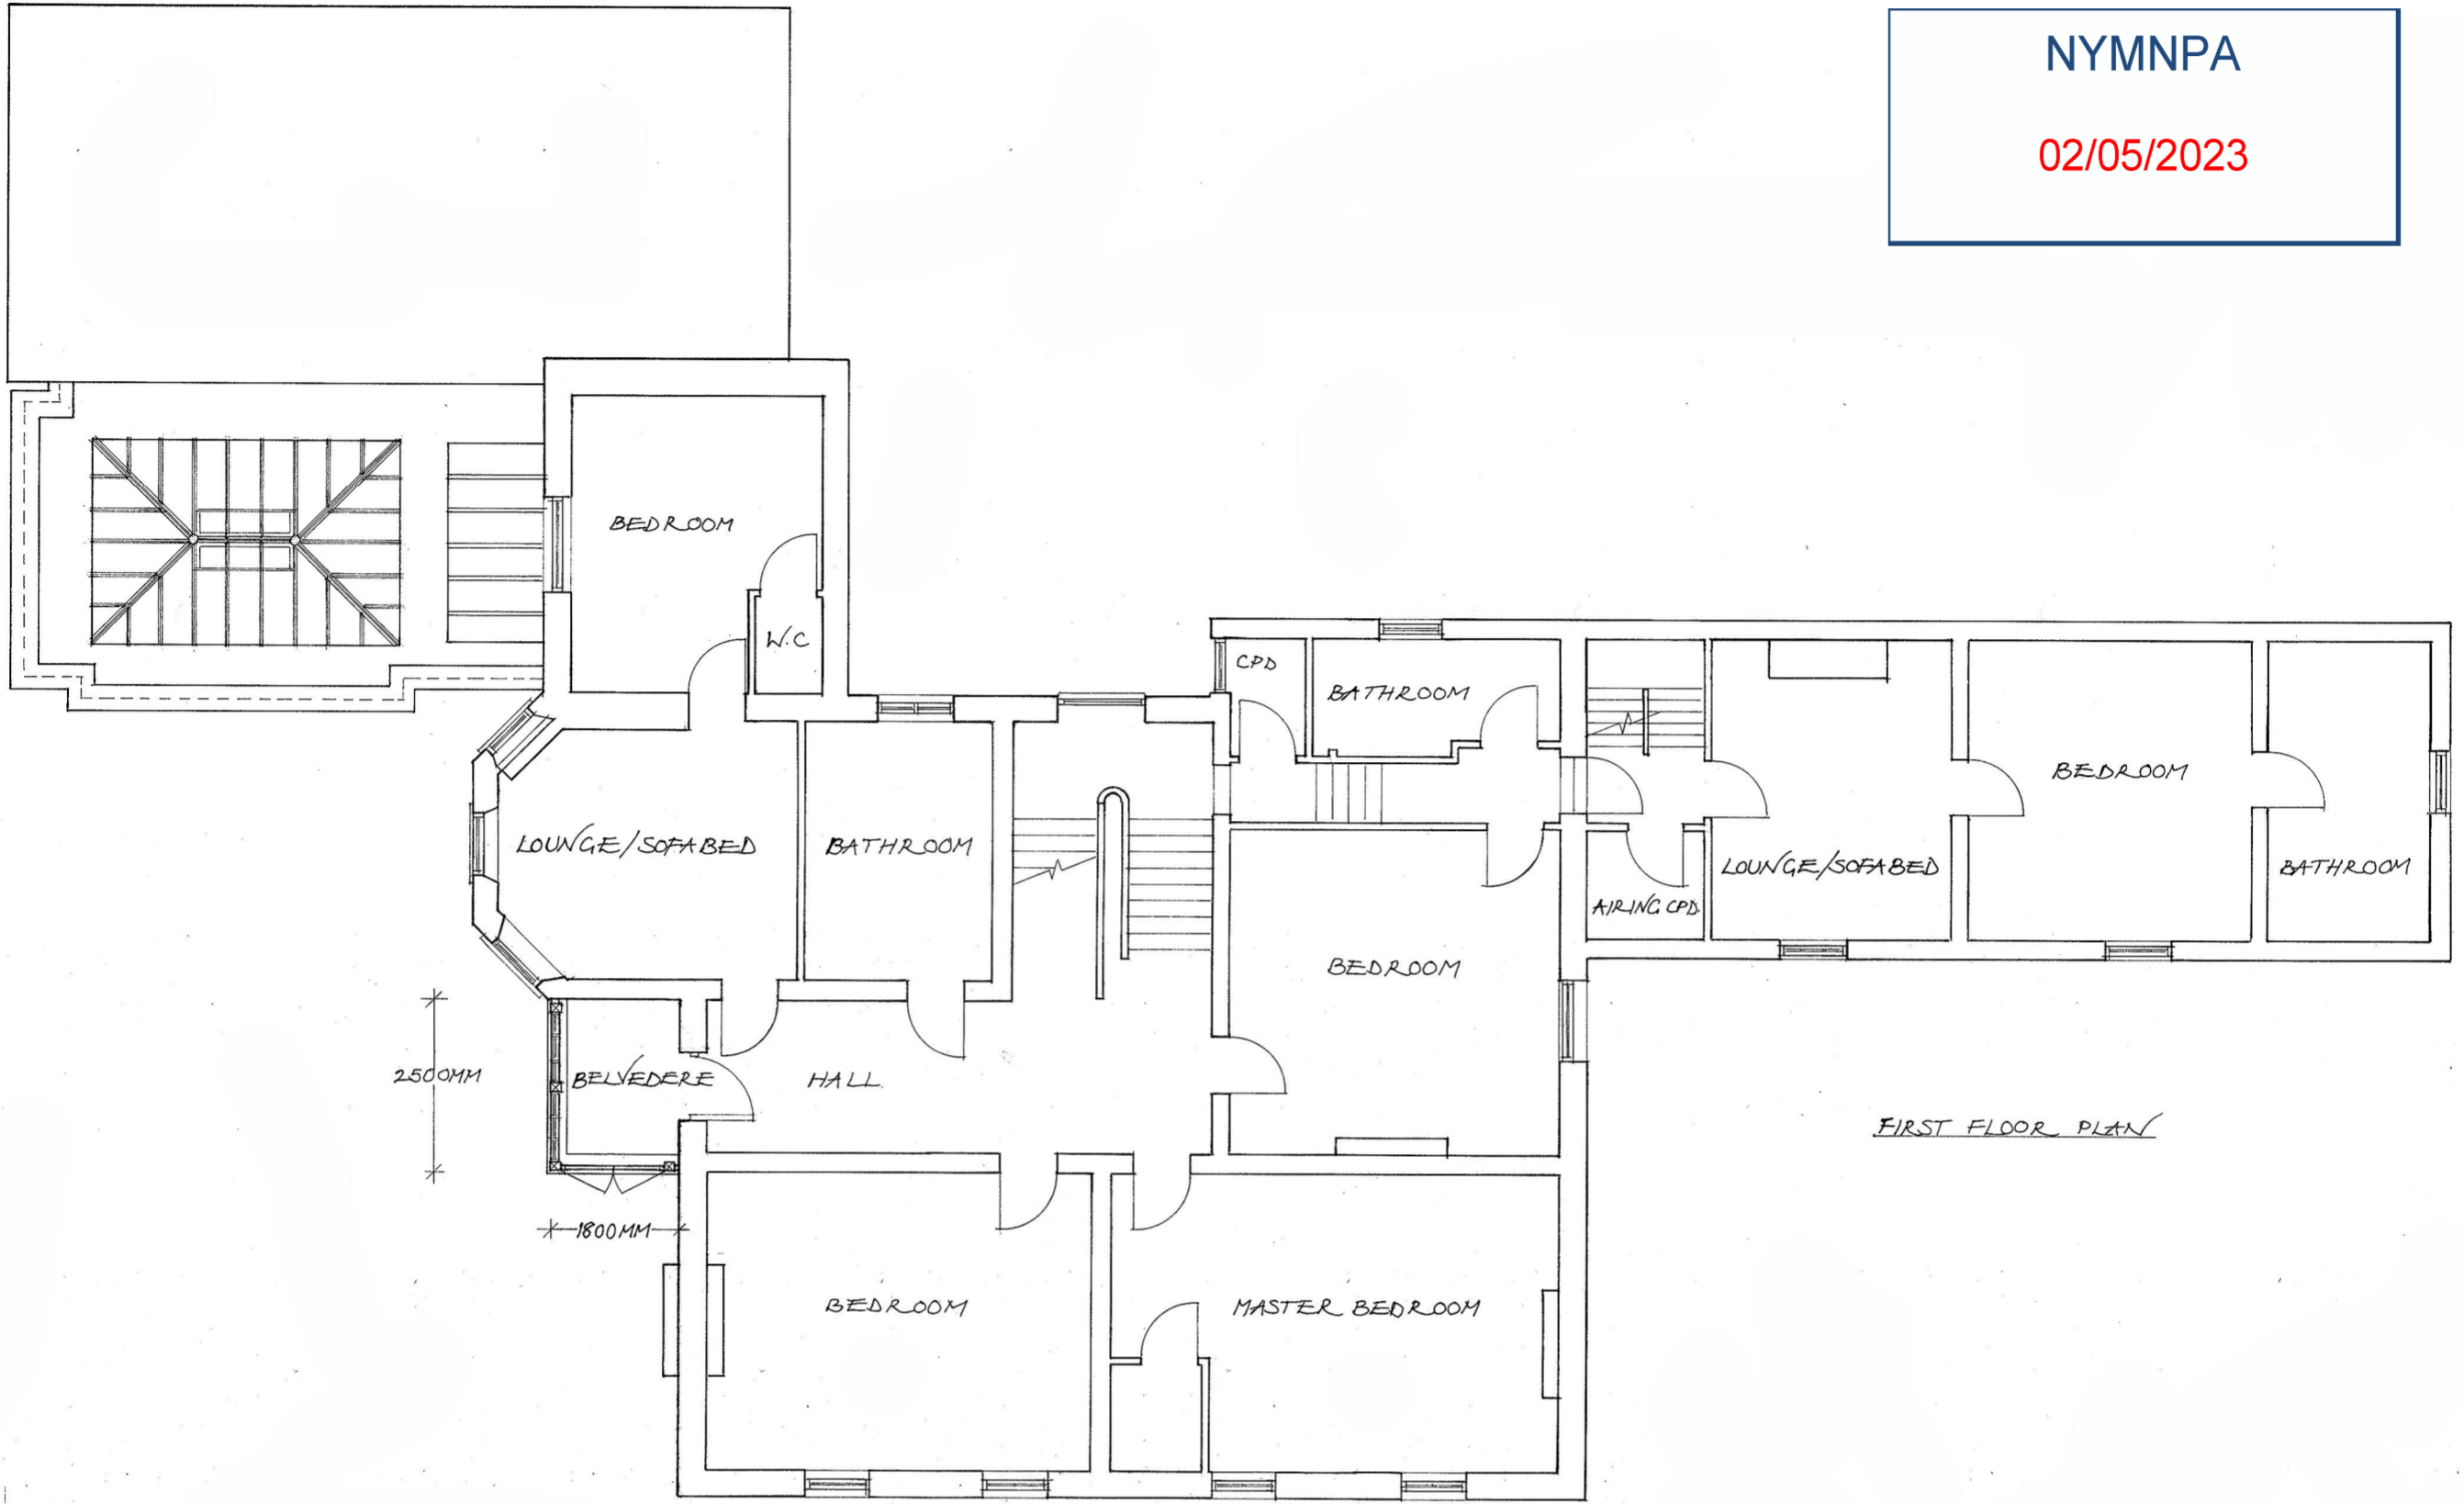

FIRST FLOOR PLAN















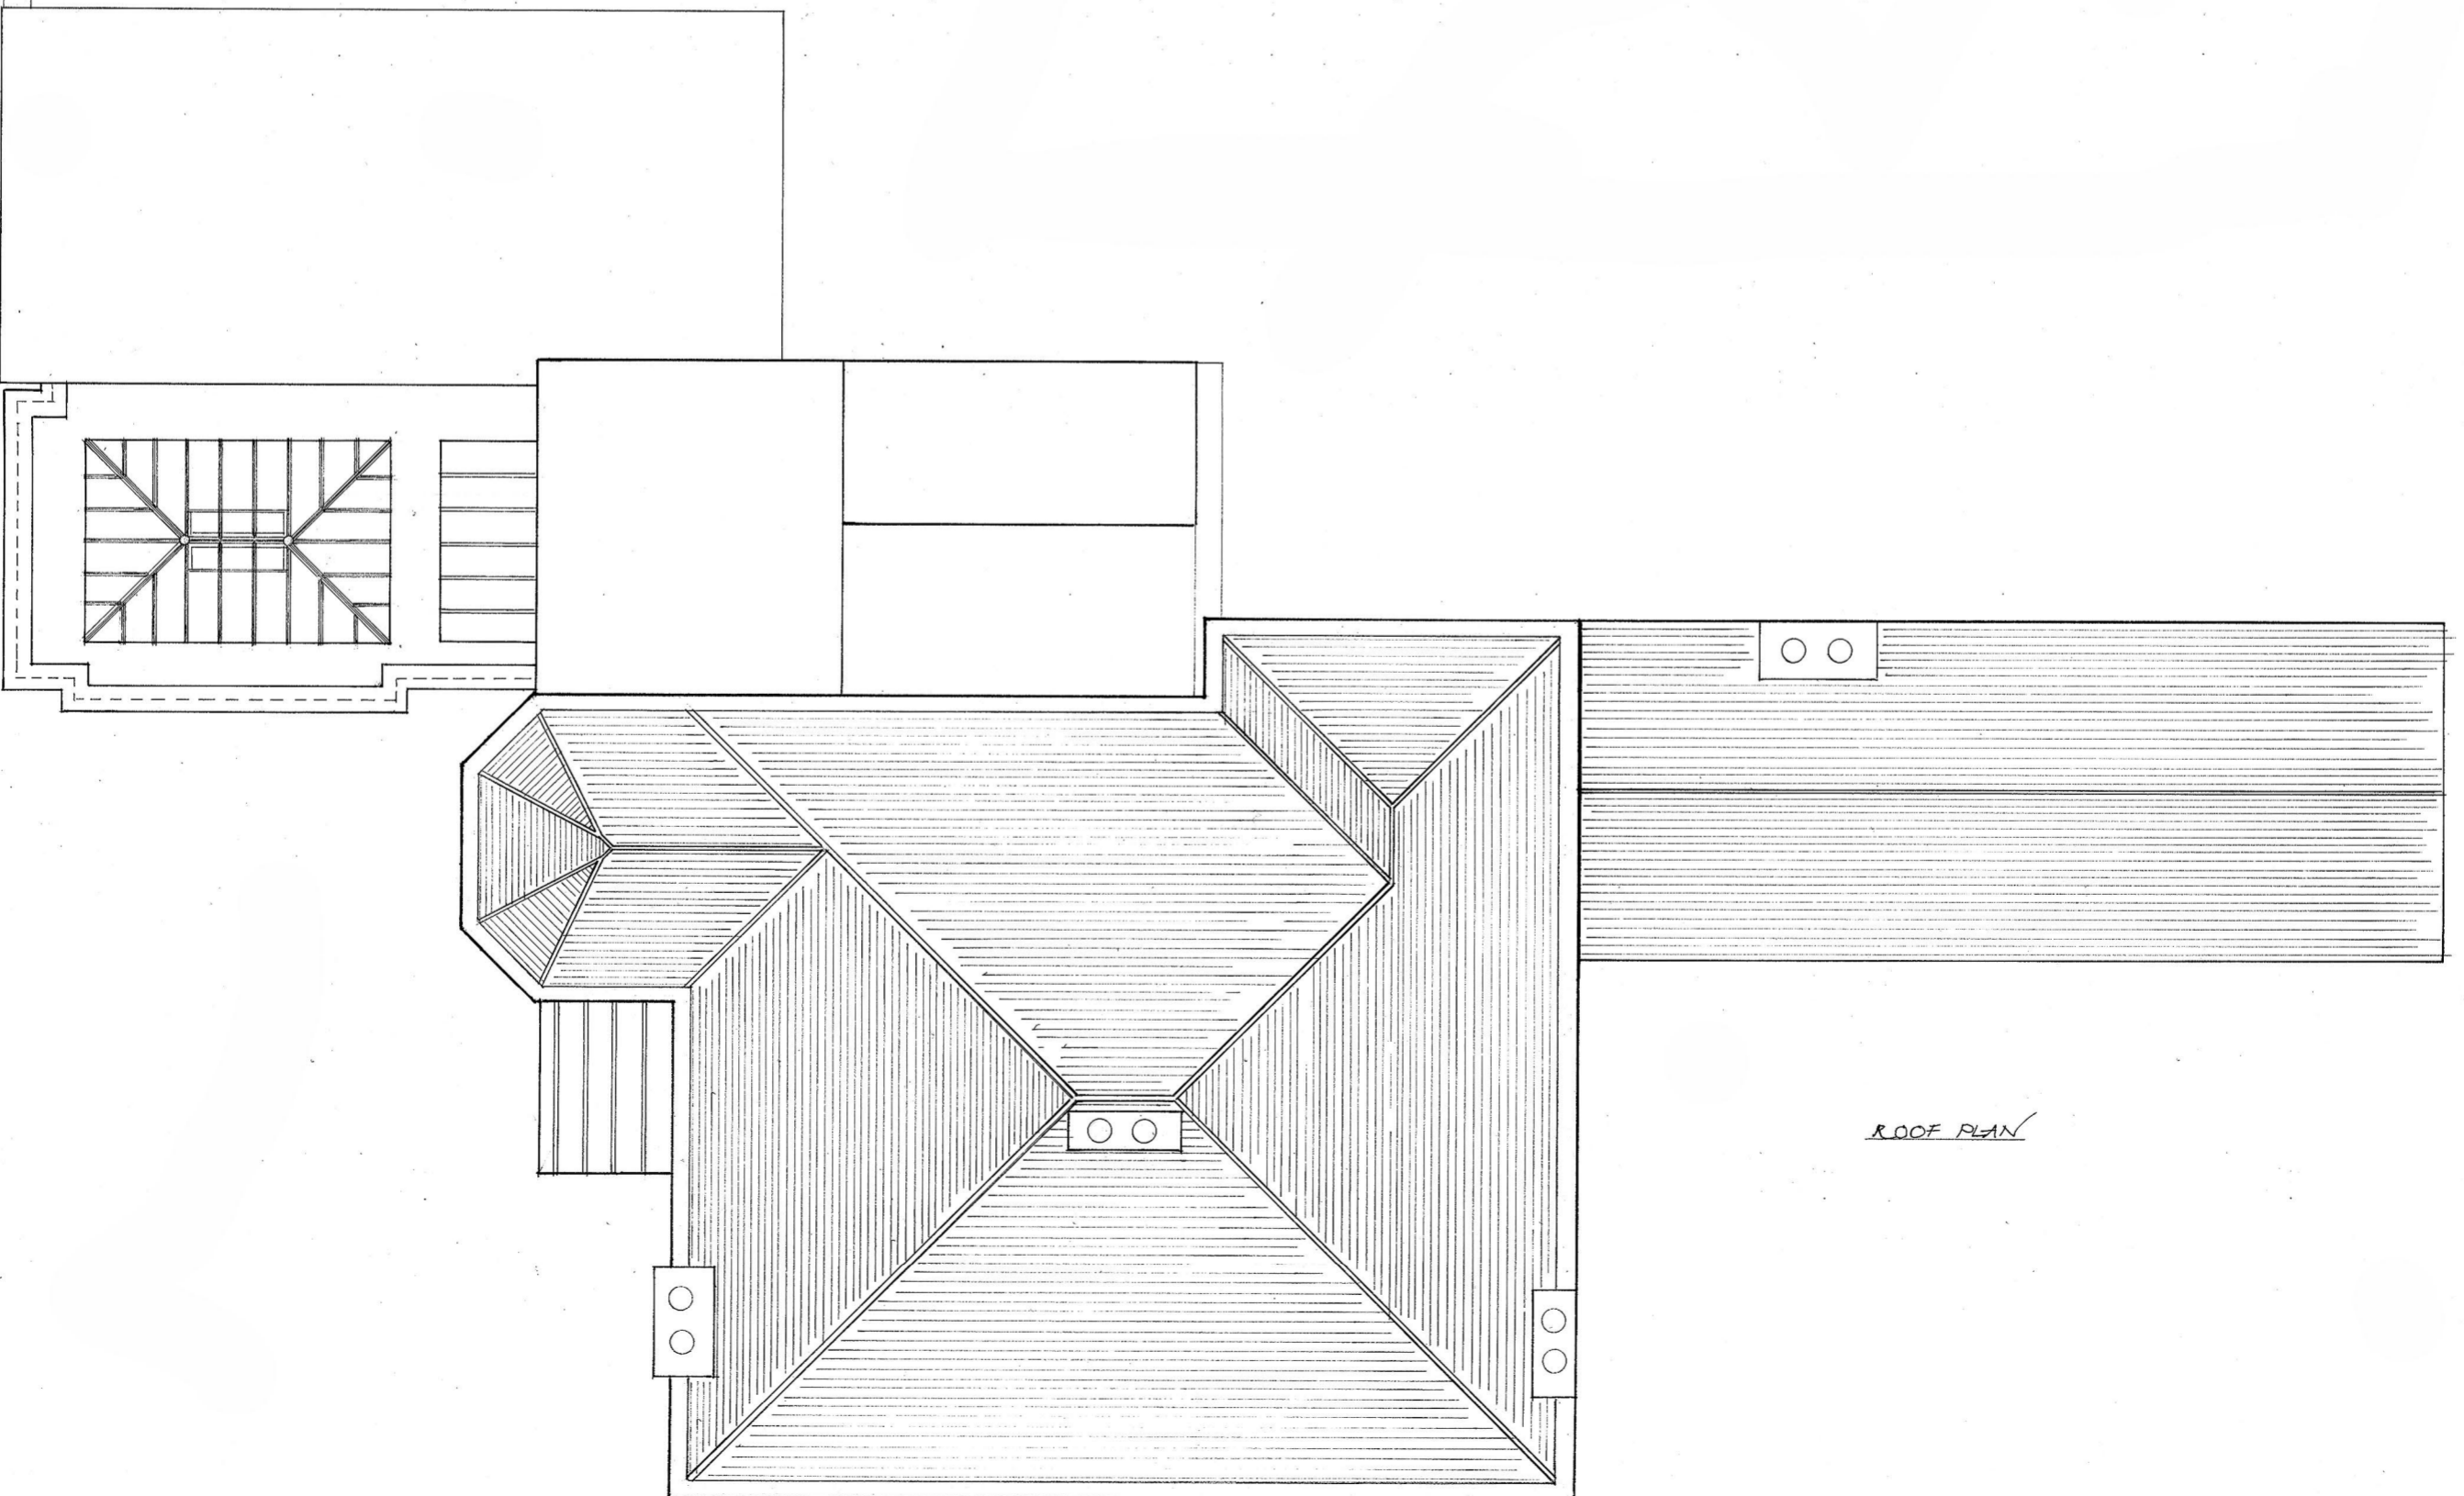


ROOF PLAN




DO NOT SCALE UNLESS FOR PLANNING PURPOSES

**NYMNP**  
02/05/2023

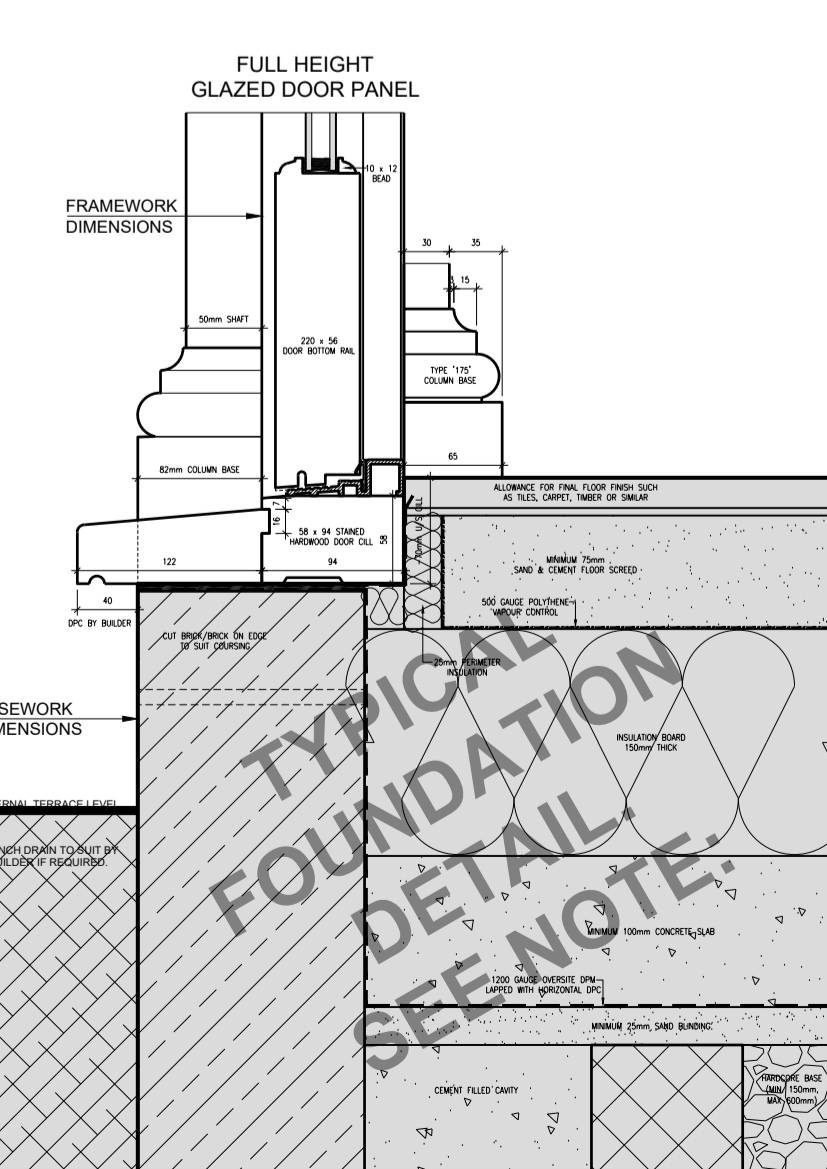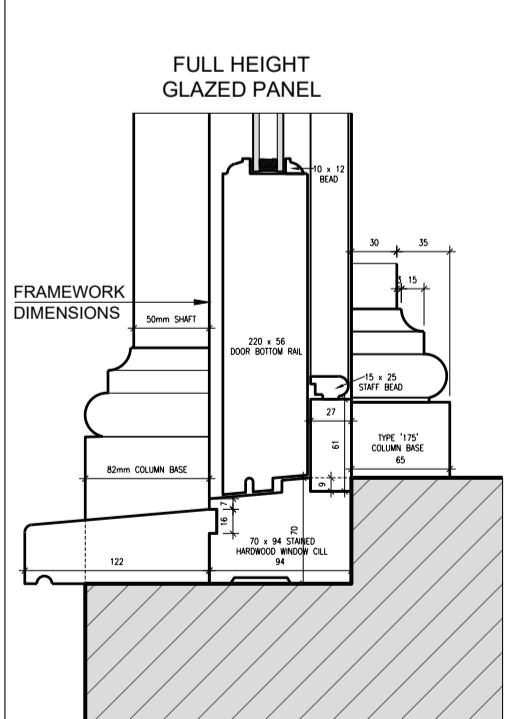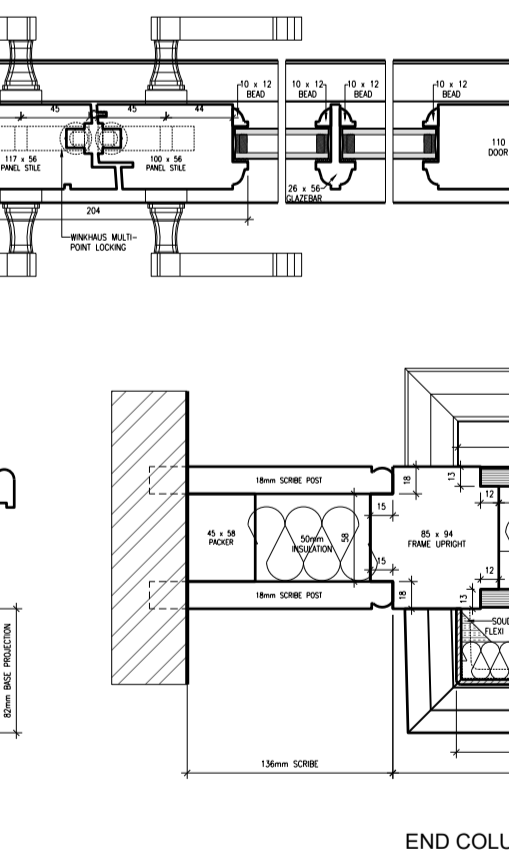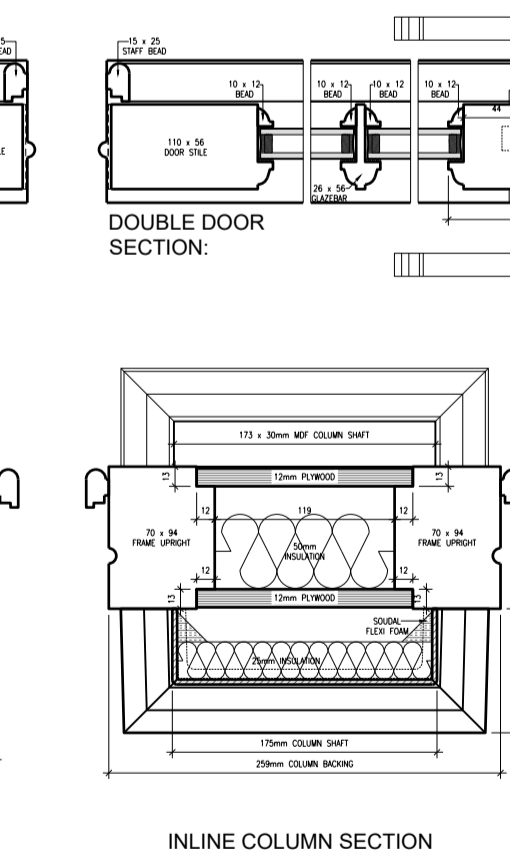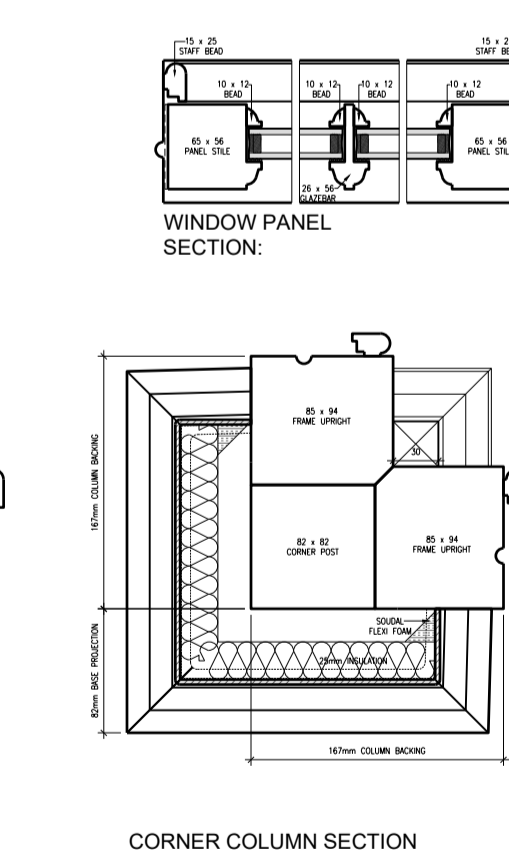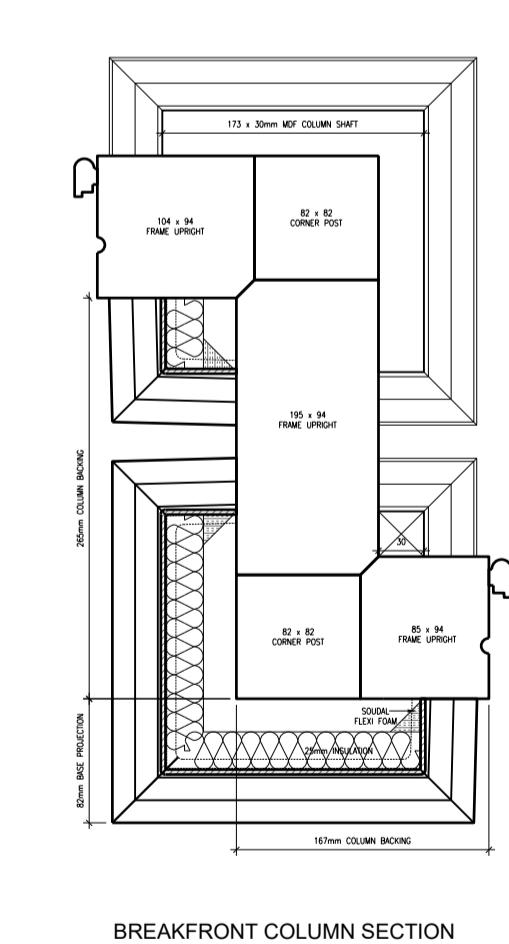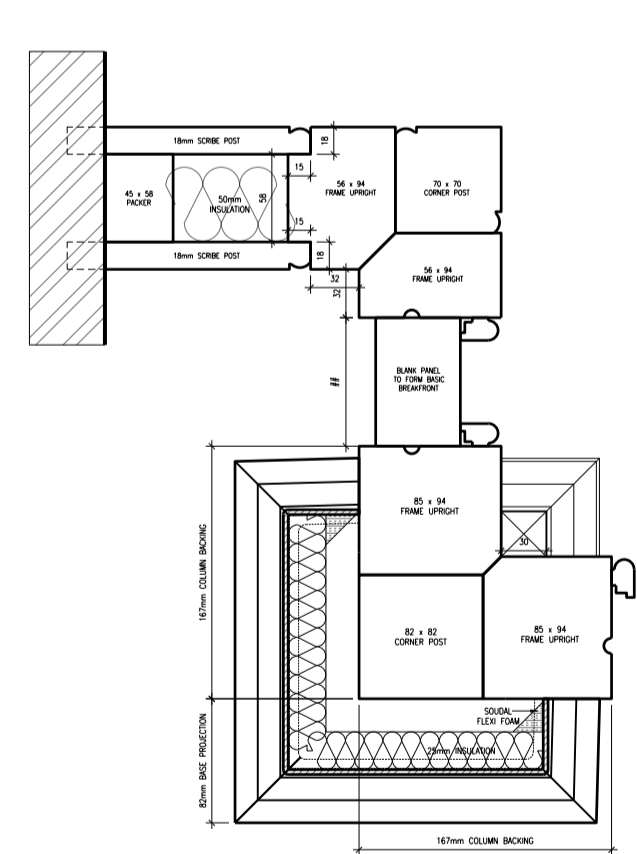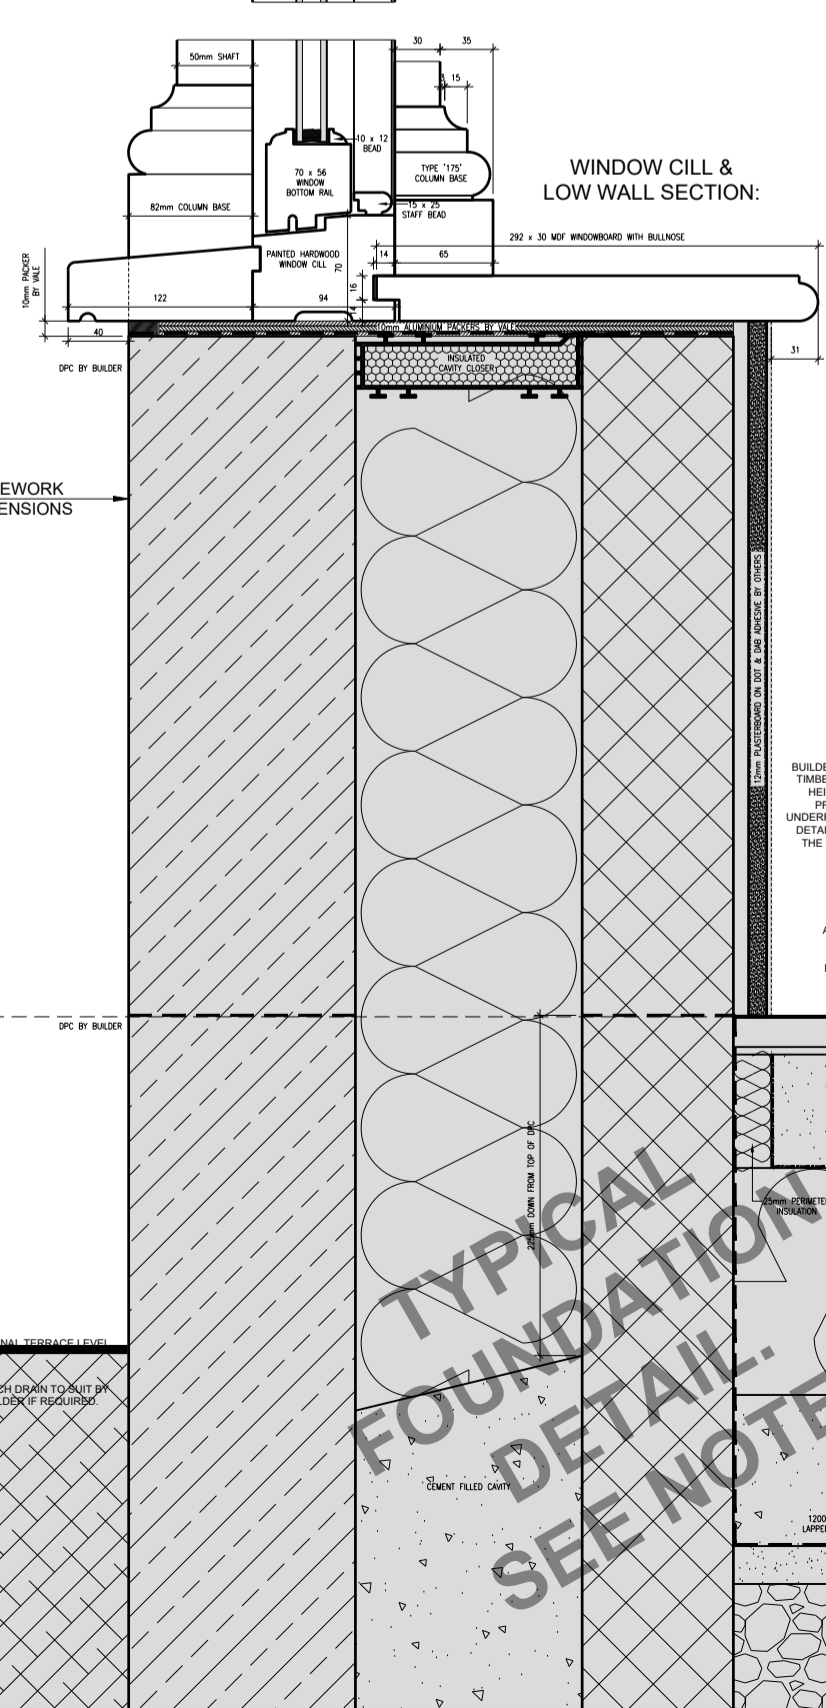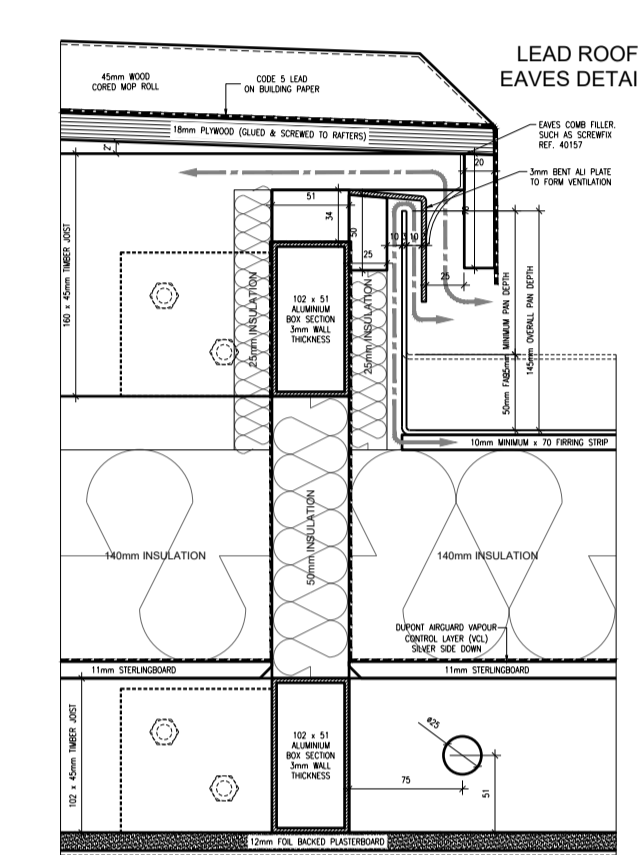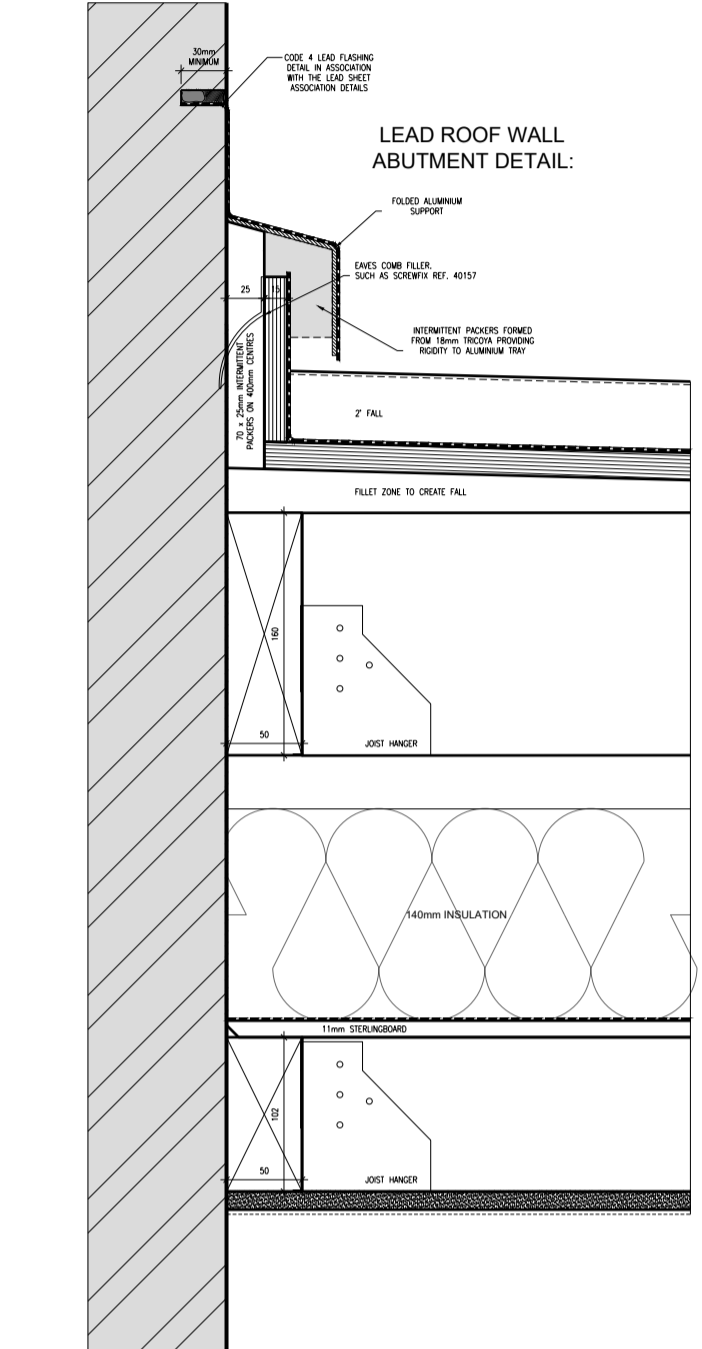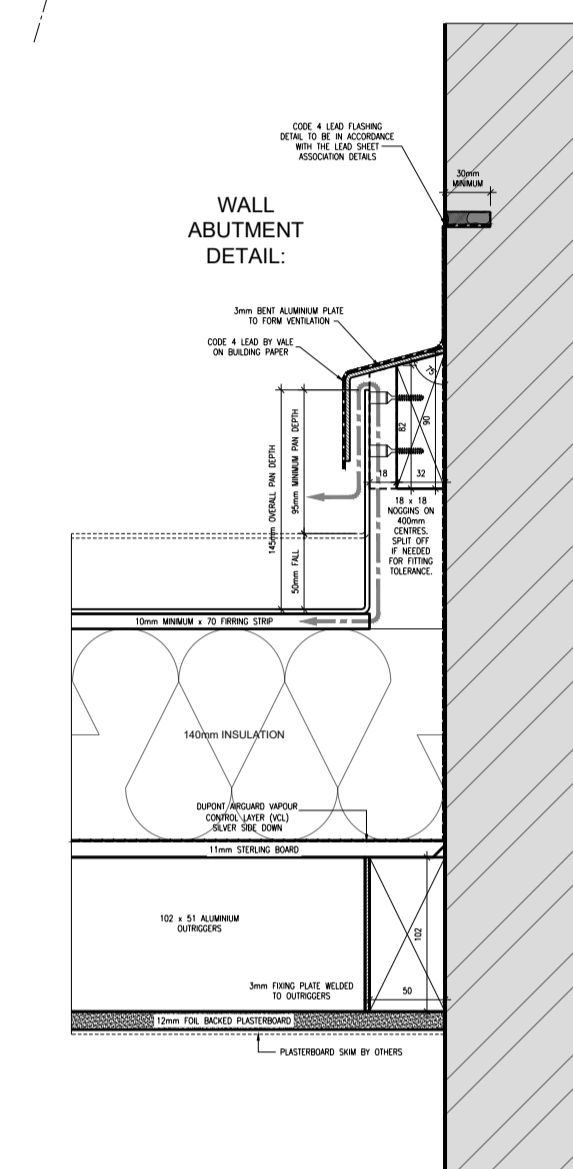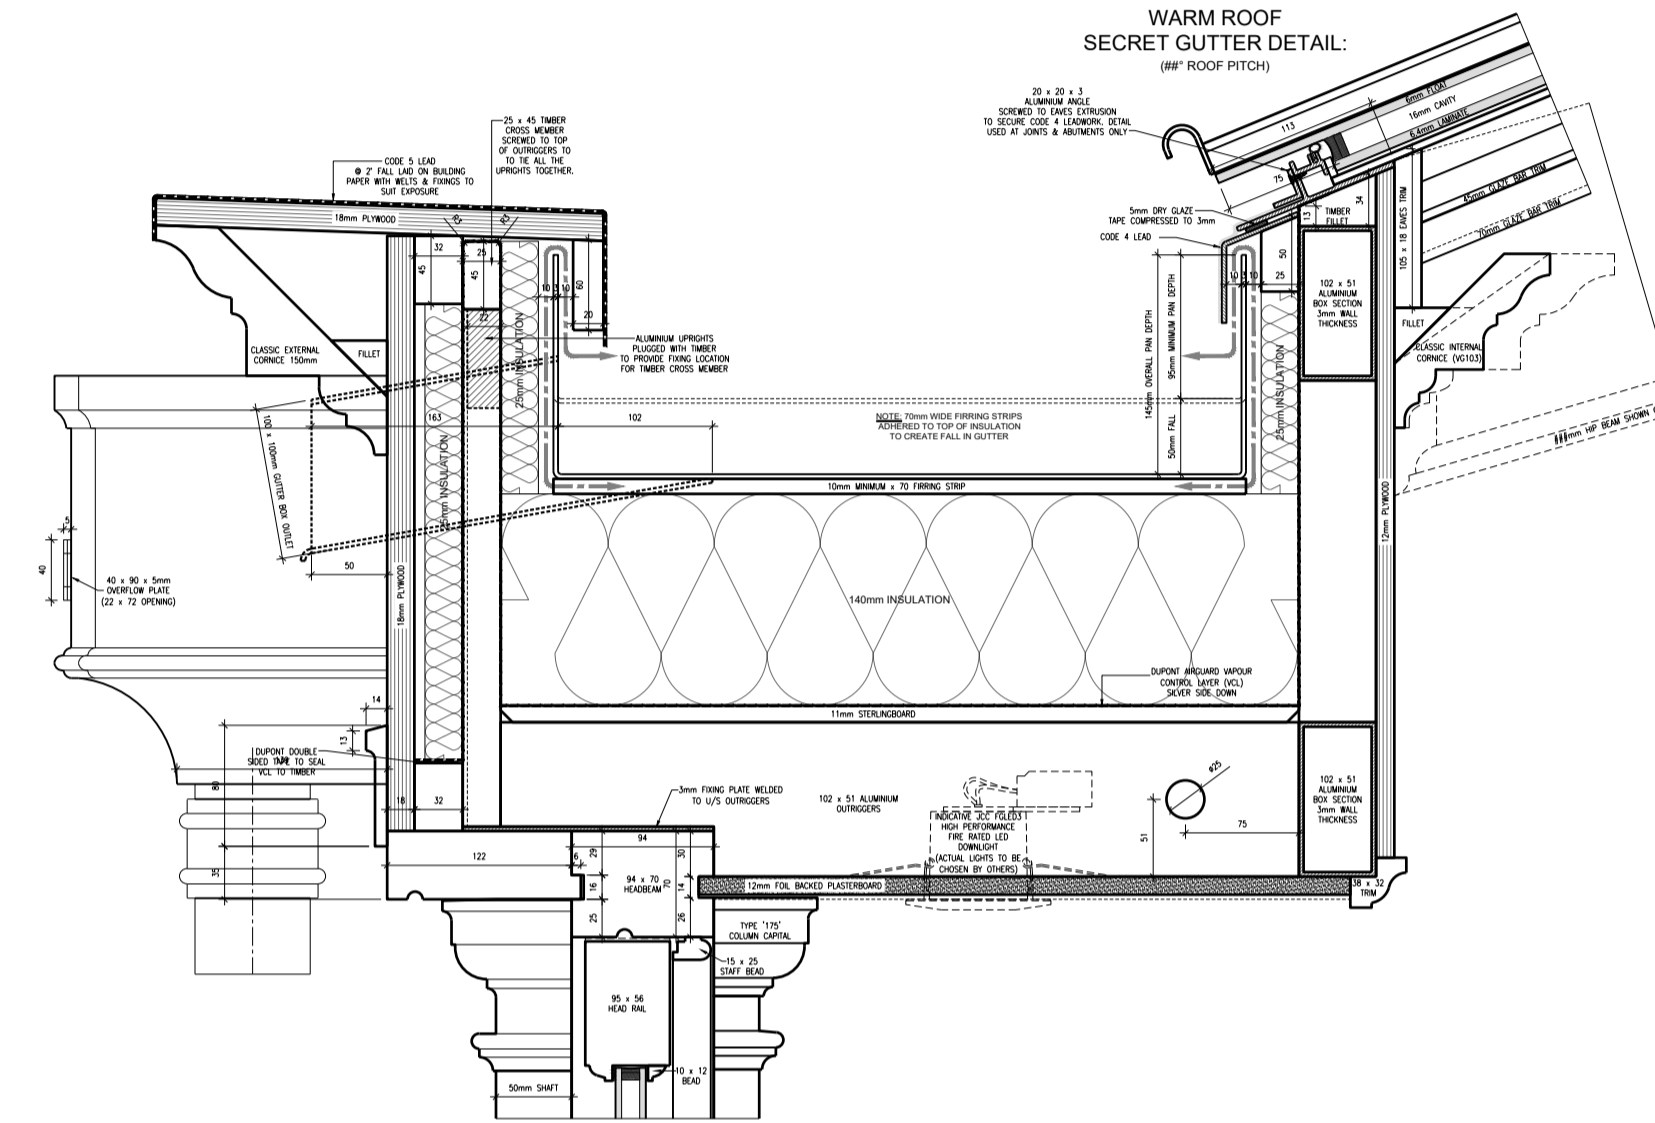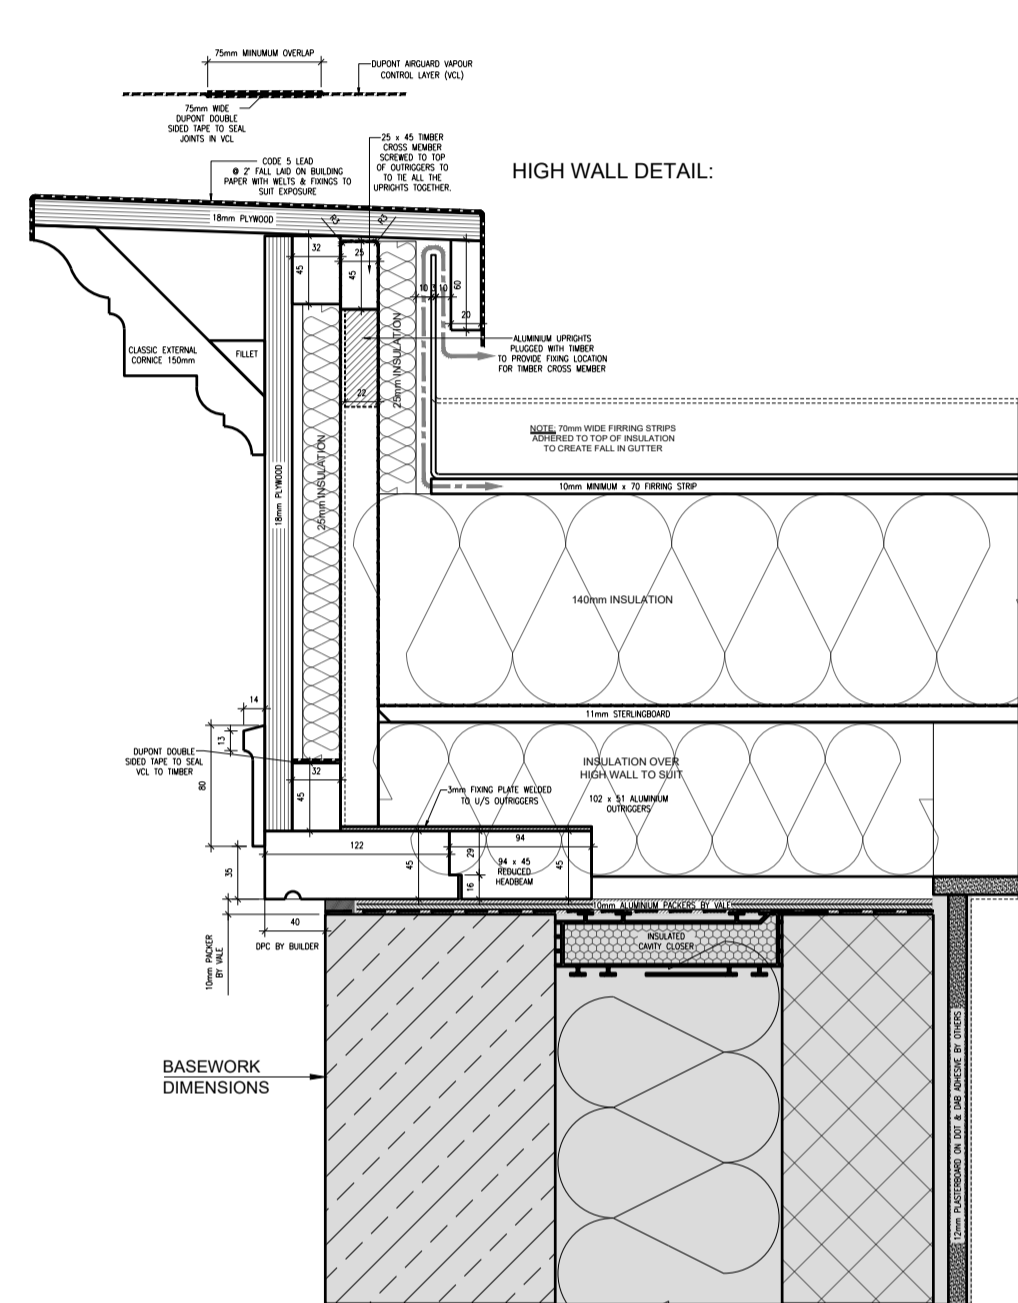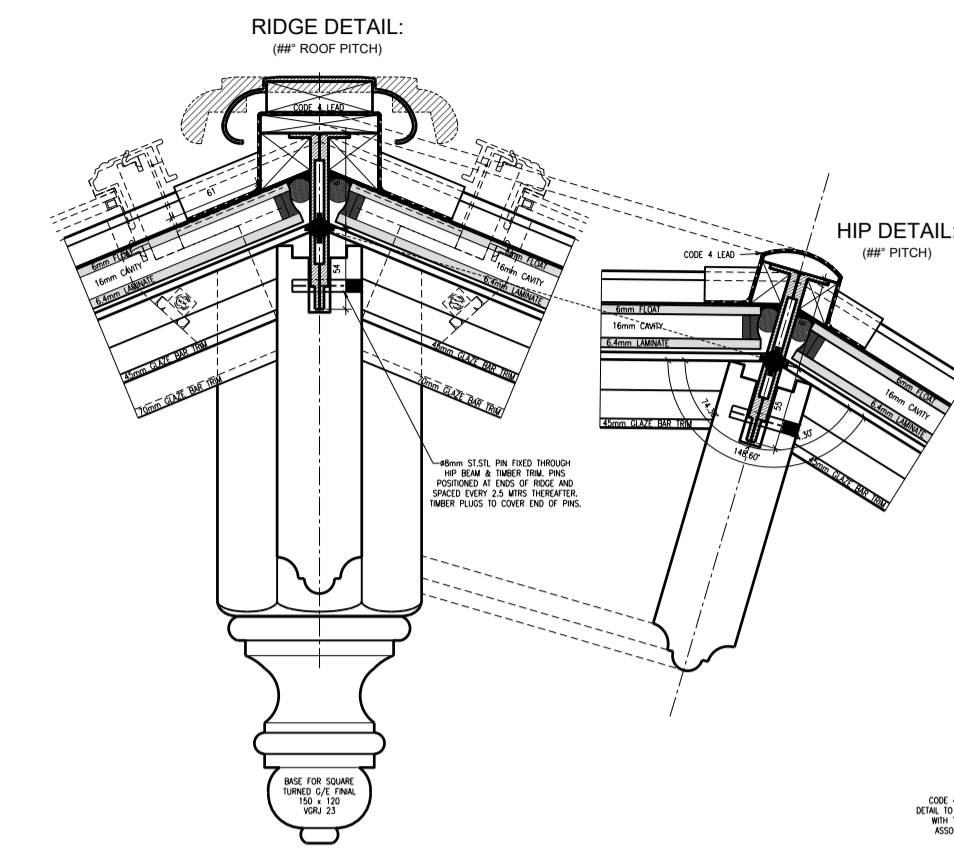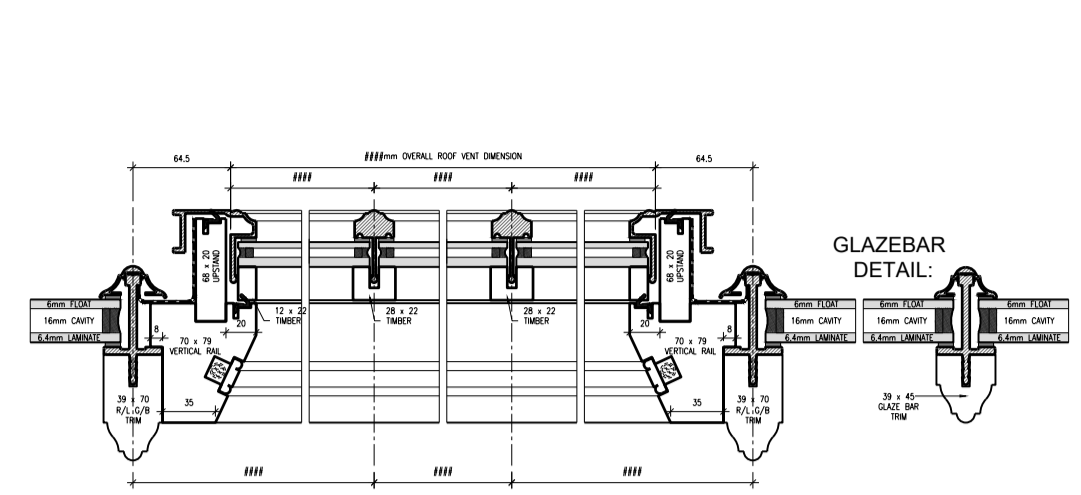

BASEWORK IS TO ALLOW FOR THE FLOOR FINISH (E.G. TILES) TO BE SET OUT ONLY TO FOUNDATION DRAWINGS. CONTRACTORS AND ERECTORS MUST VERIFY ALL DIMENSIONS ON SITE BEFORE WORK COMMENCES.

**TYPICAL FOUNDATION DETAIL - SEE NOTE.**

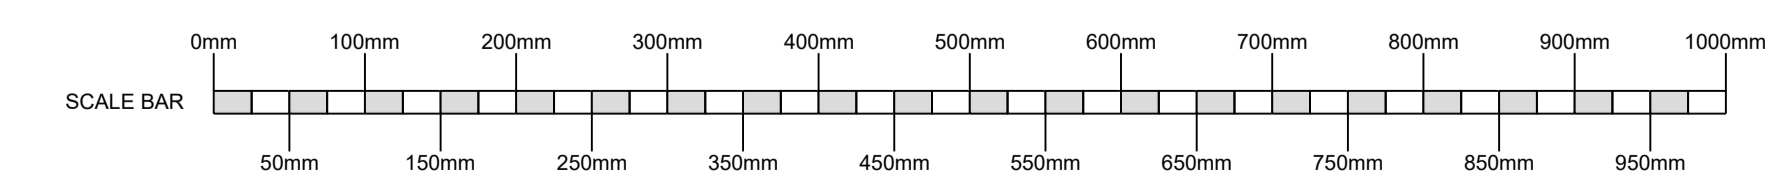

**VALE GARDEN HOUSES LTD**  
LONDONTHORPE ROAD  
GRANTHAM  
LINCOLNSHIRE, NG31 9SJ  
TEL: 01476 564433 FAX: 01476 578555

NOTE:  
BASEWORKS ARE TO BE SET OUT ONLY TO FOUNDATION DRAWINGS. CONTRACTORS AND ERECTORS MUST VERIFY ALL DIMENSIONS ON SITE BEFORE WORK COMMENCES.

Rev:	Date:	Details:

Client: **Dr. Stevenson**  
Address: Park Hall,  
11 Main Road,  
Aislaby,  
Whitby,  
North Yorkshire,  
YO21 1SW

Title: **Planning Details**

Scale: 1:5 @ A1 Date: 26/04/2023  
Drawn By: C.M Checked By: ---

Drawing No. **STE2787/99**  
Revision: ---