



The Cabin




NYMNP
08/05/2023

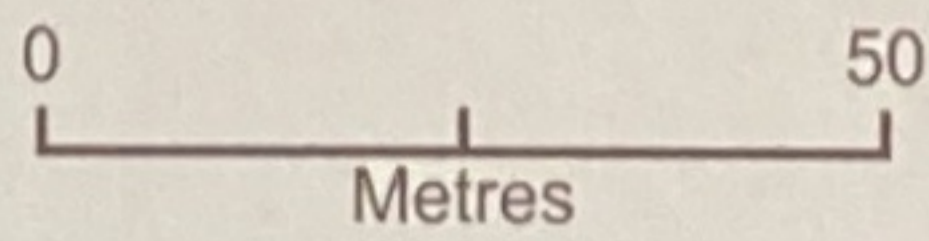

Plan Produced for: Mrs F Lockey
Date Produced: 27 Apr 2023
Plan Reference Number: TQRQM23117194832563
Scale: 1:1250 @ A4

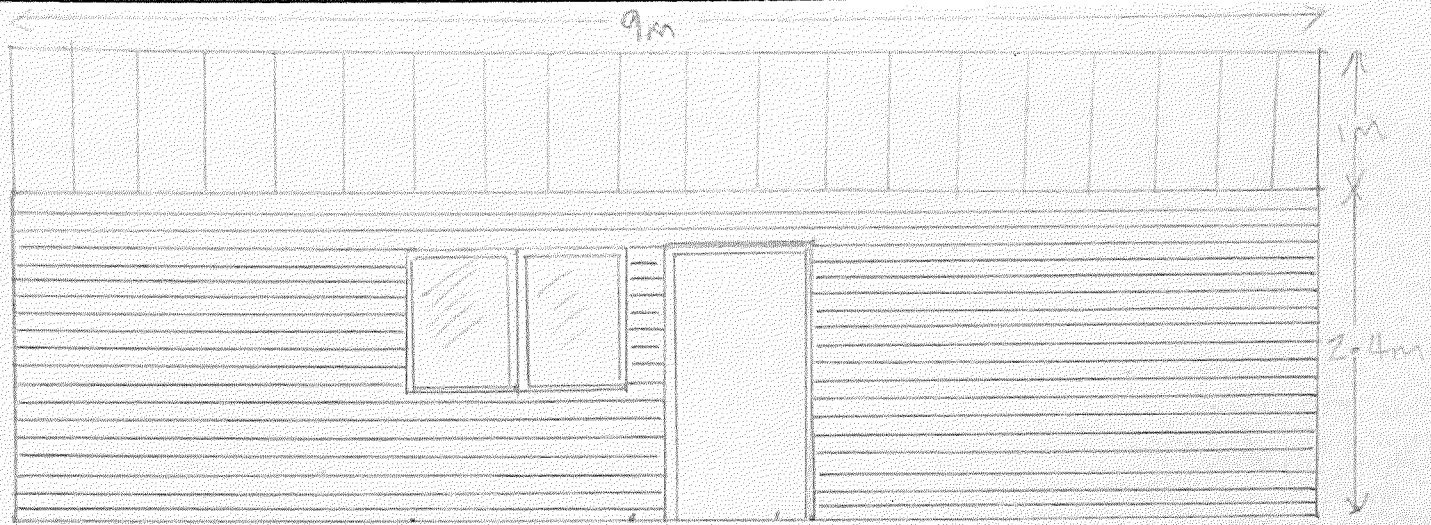


SOUTH EAST ELEVATION
DOOR 1m x 2m WINDOW 1.5m x 1m

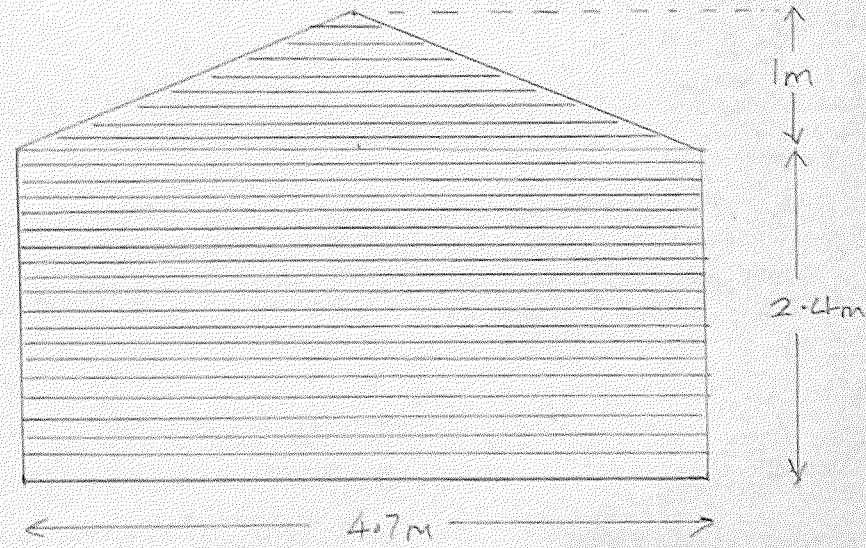


SOUTH WEST ELEVATION

NYMNP
08/05/2023



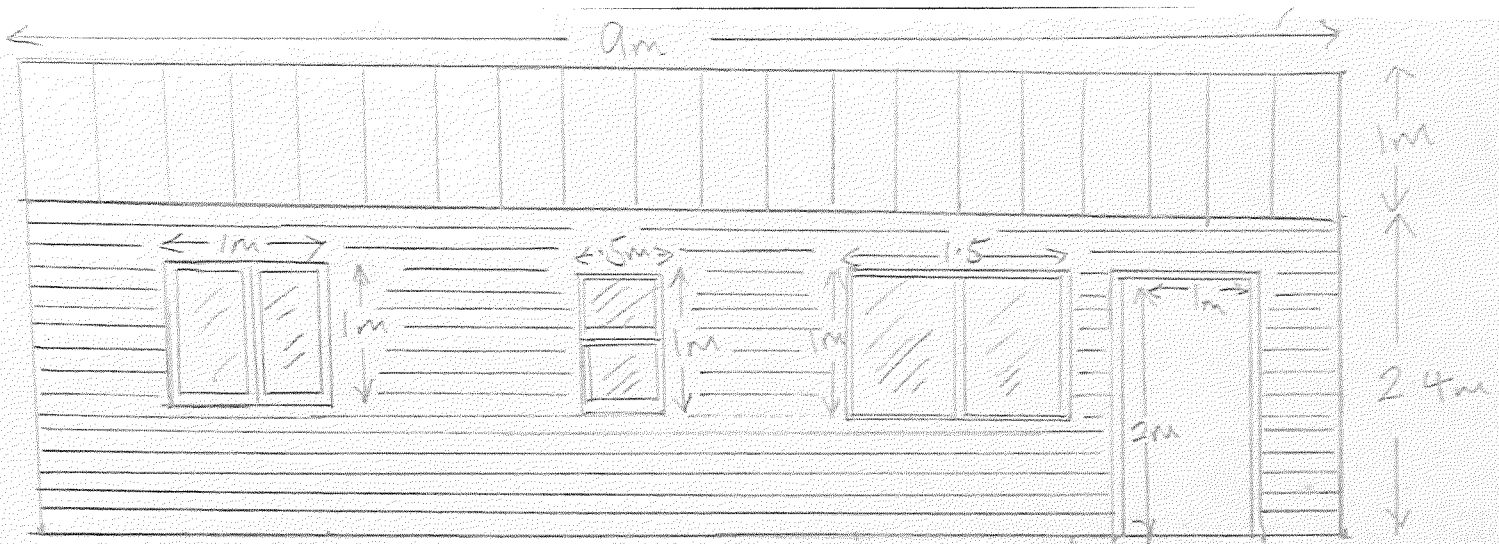

NORTH WEST ELEVATION

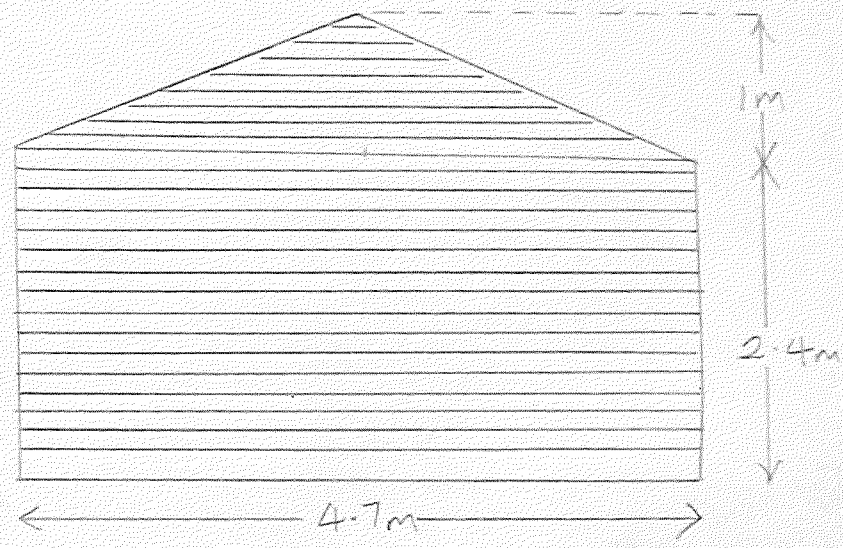

NORTH EAST ELEVATION

NYMNPA
08/05/2023

