



# LOCATION PLAN (EXTRACT FROM DEEDS)

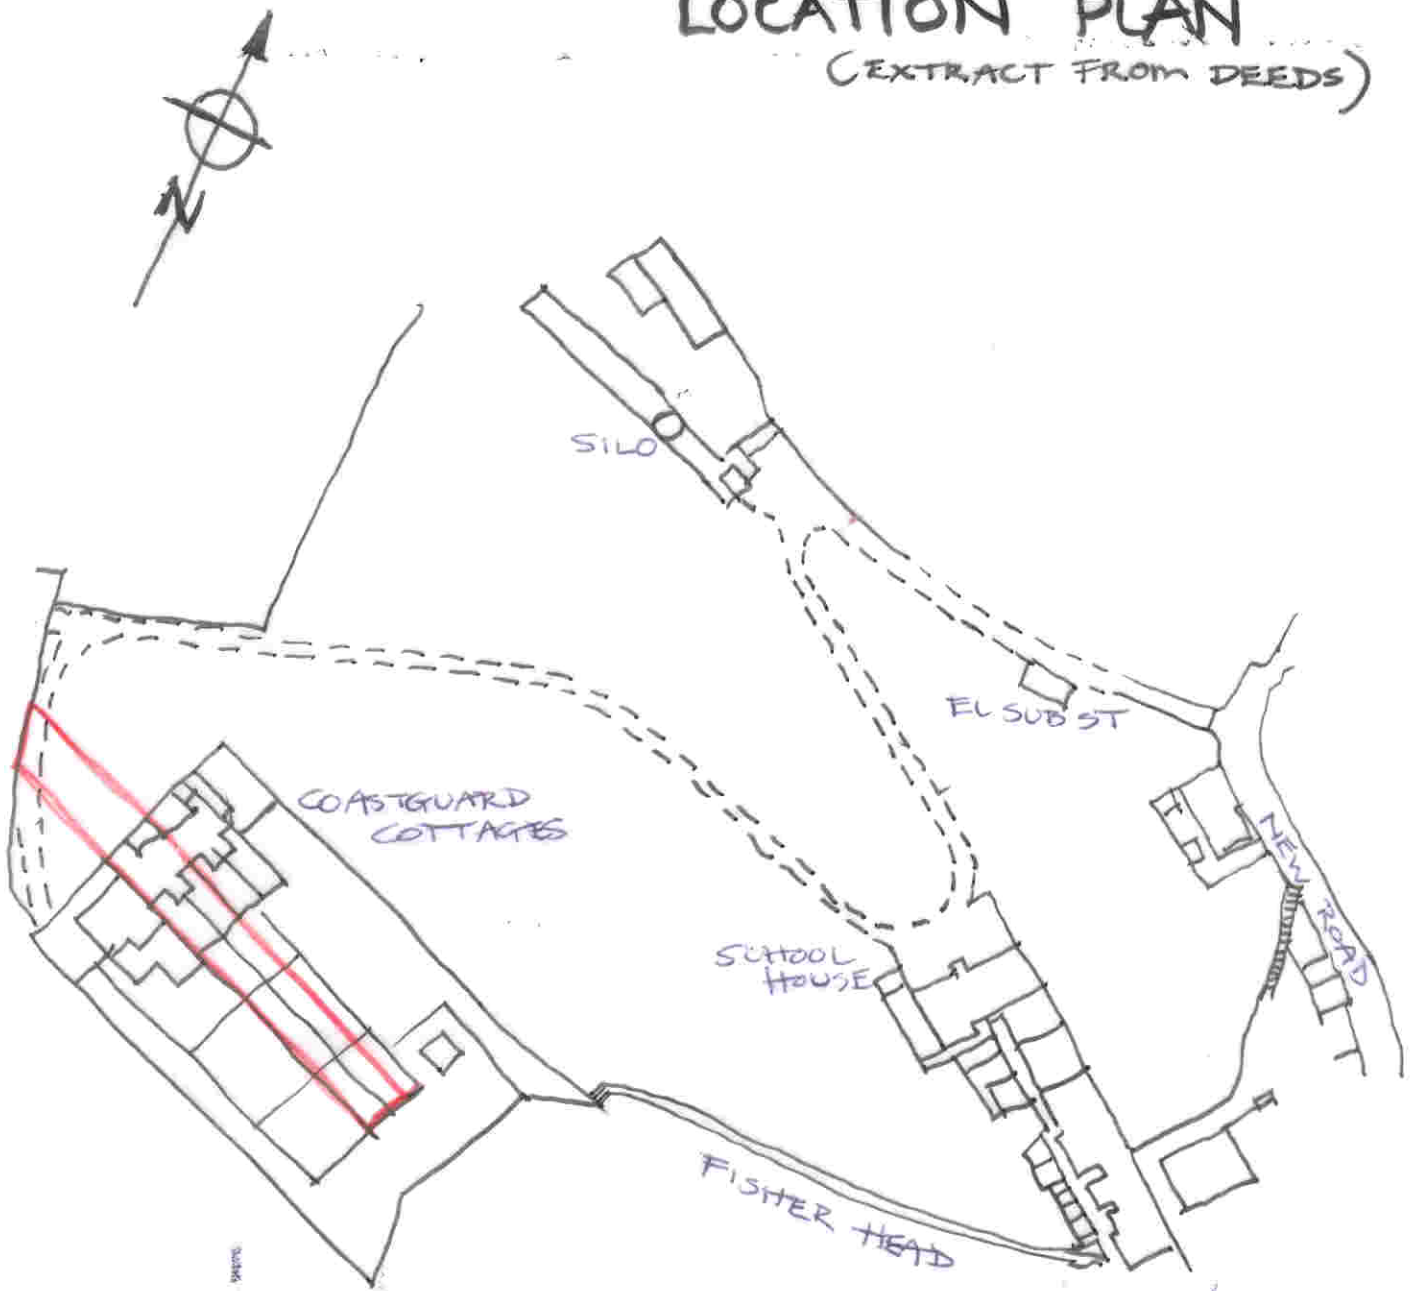



SCALE 1:4250

NYMNPA  
10/05/2023

# Proposed New Rear Glazed Porch, 1 & 2 Coastguard Cottages, Robin Hoods Bay, North Yorkshire for Mr & Mrs M. Butterworth and Ms S. Mallard.

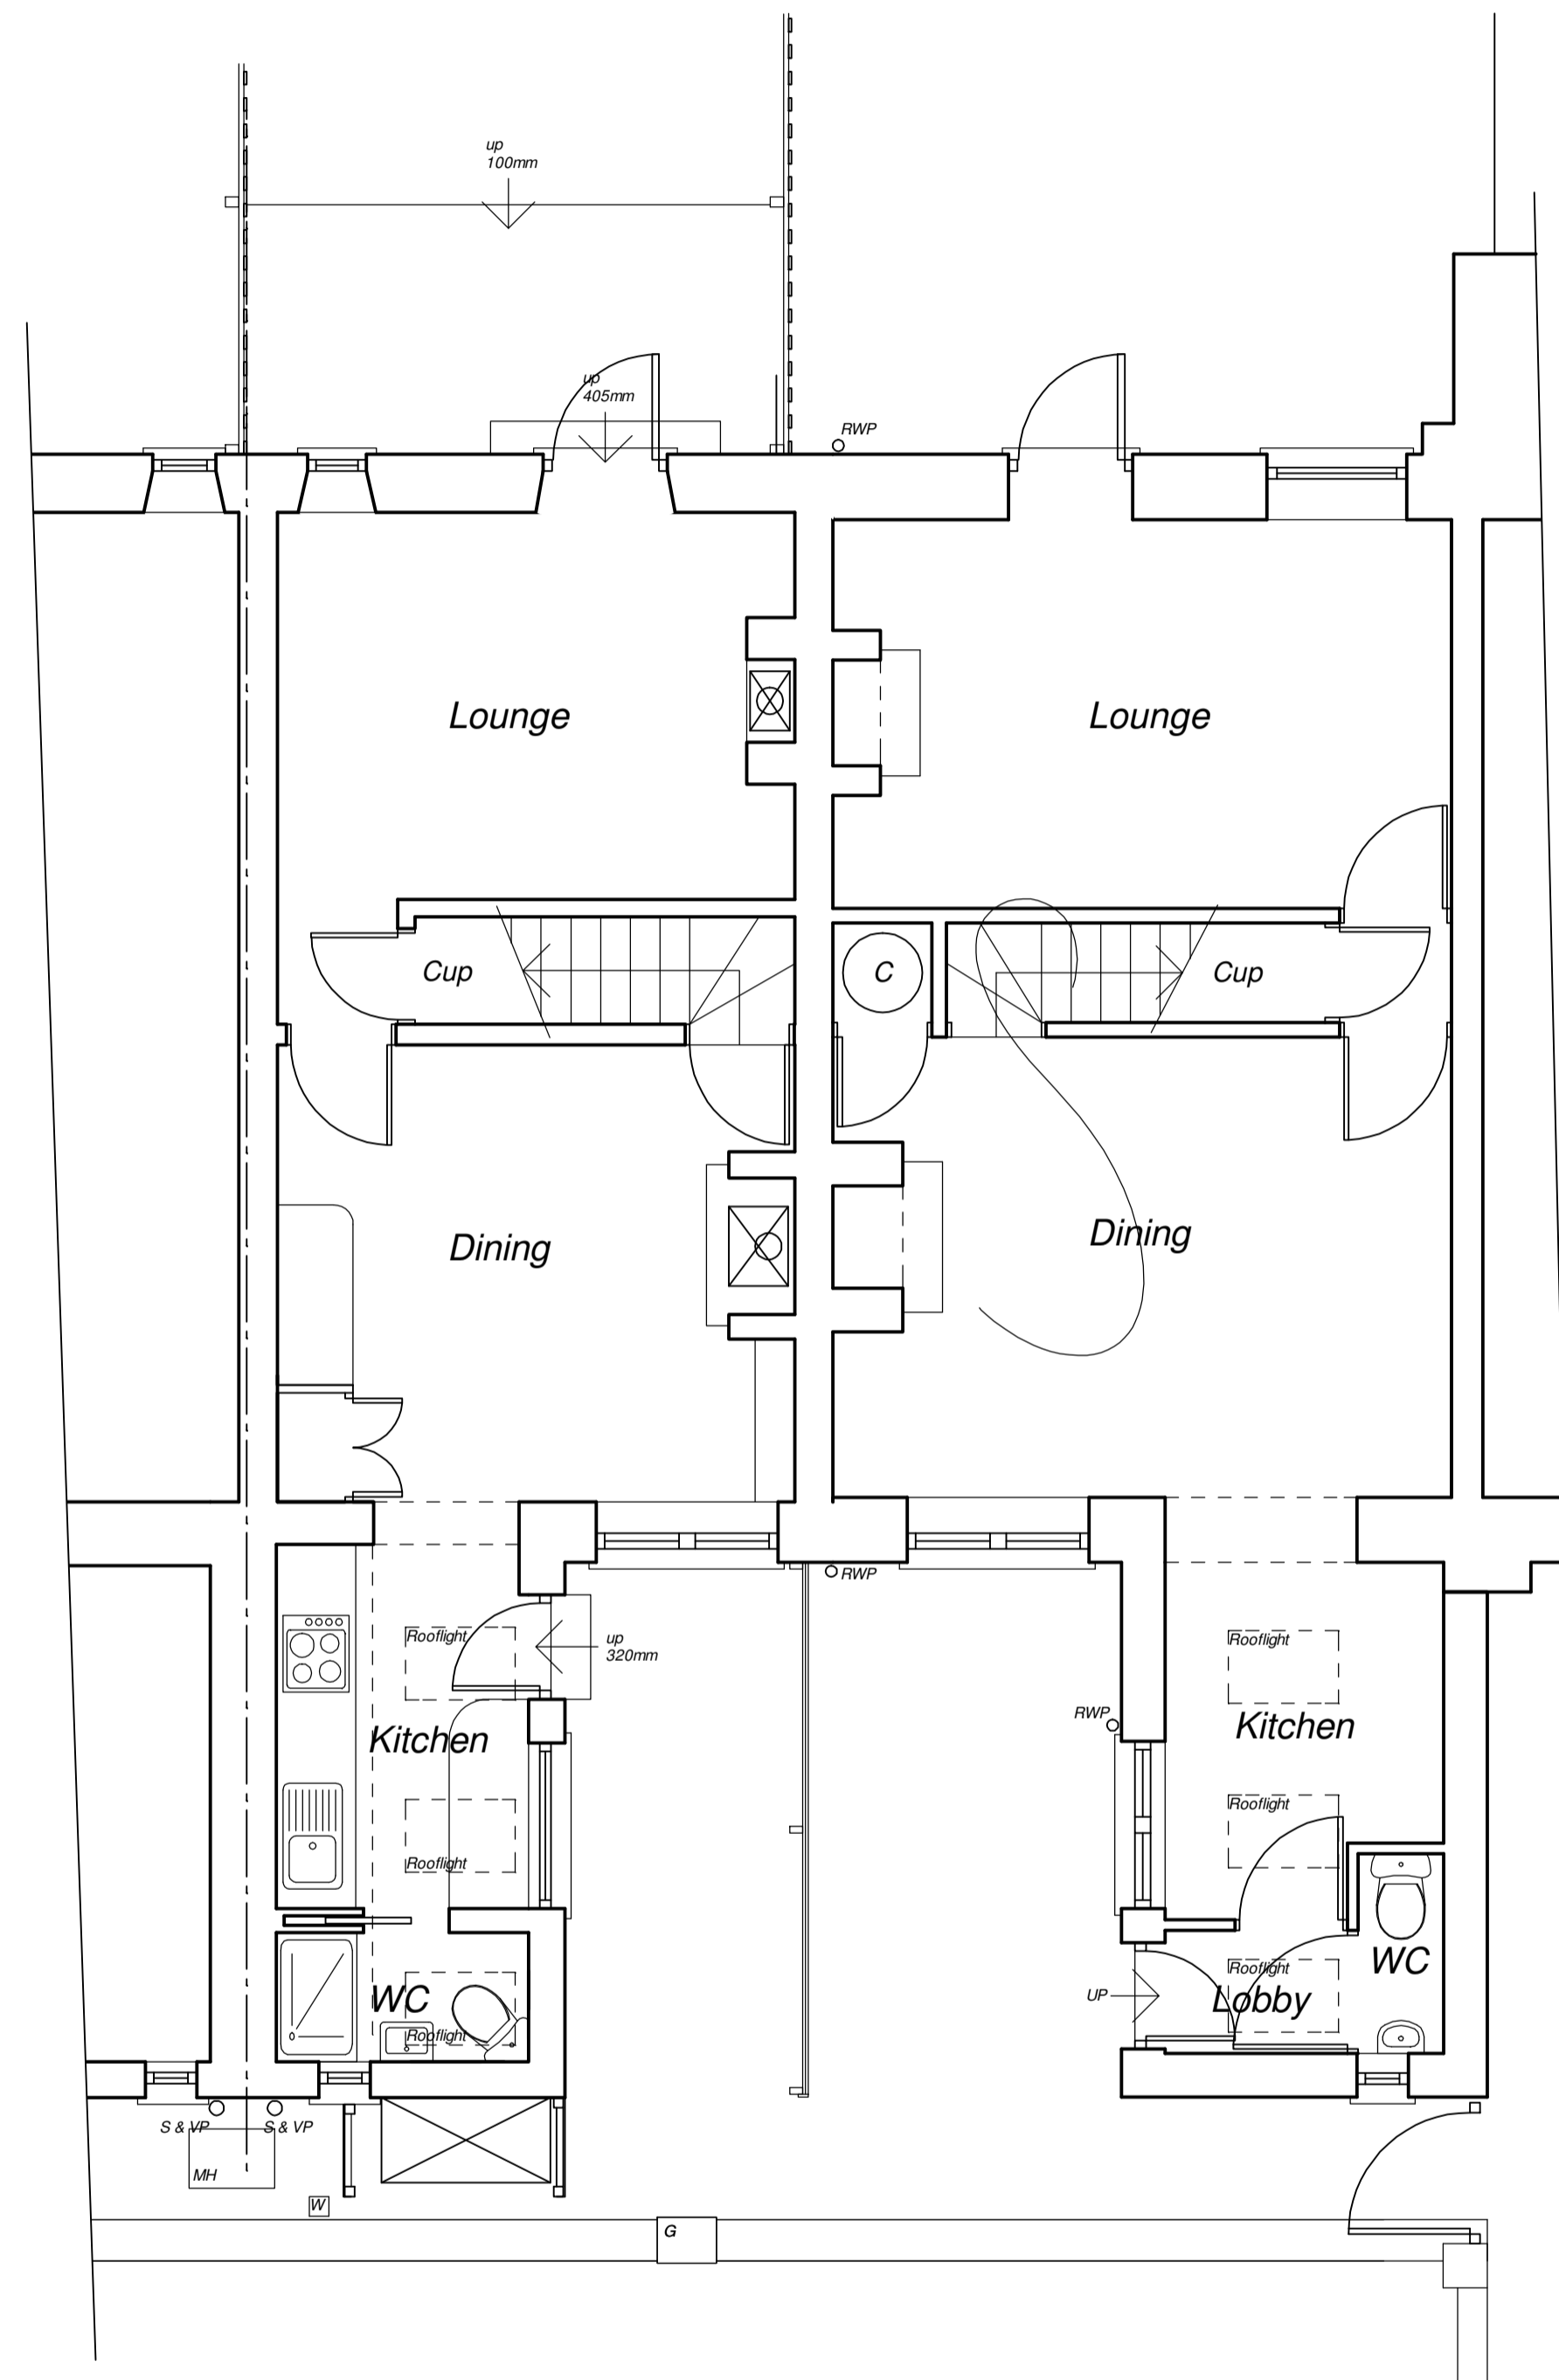

ground floor plan

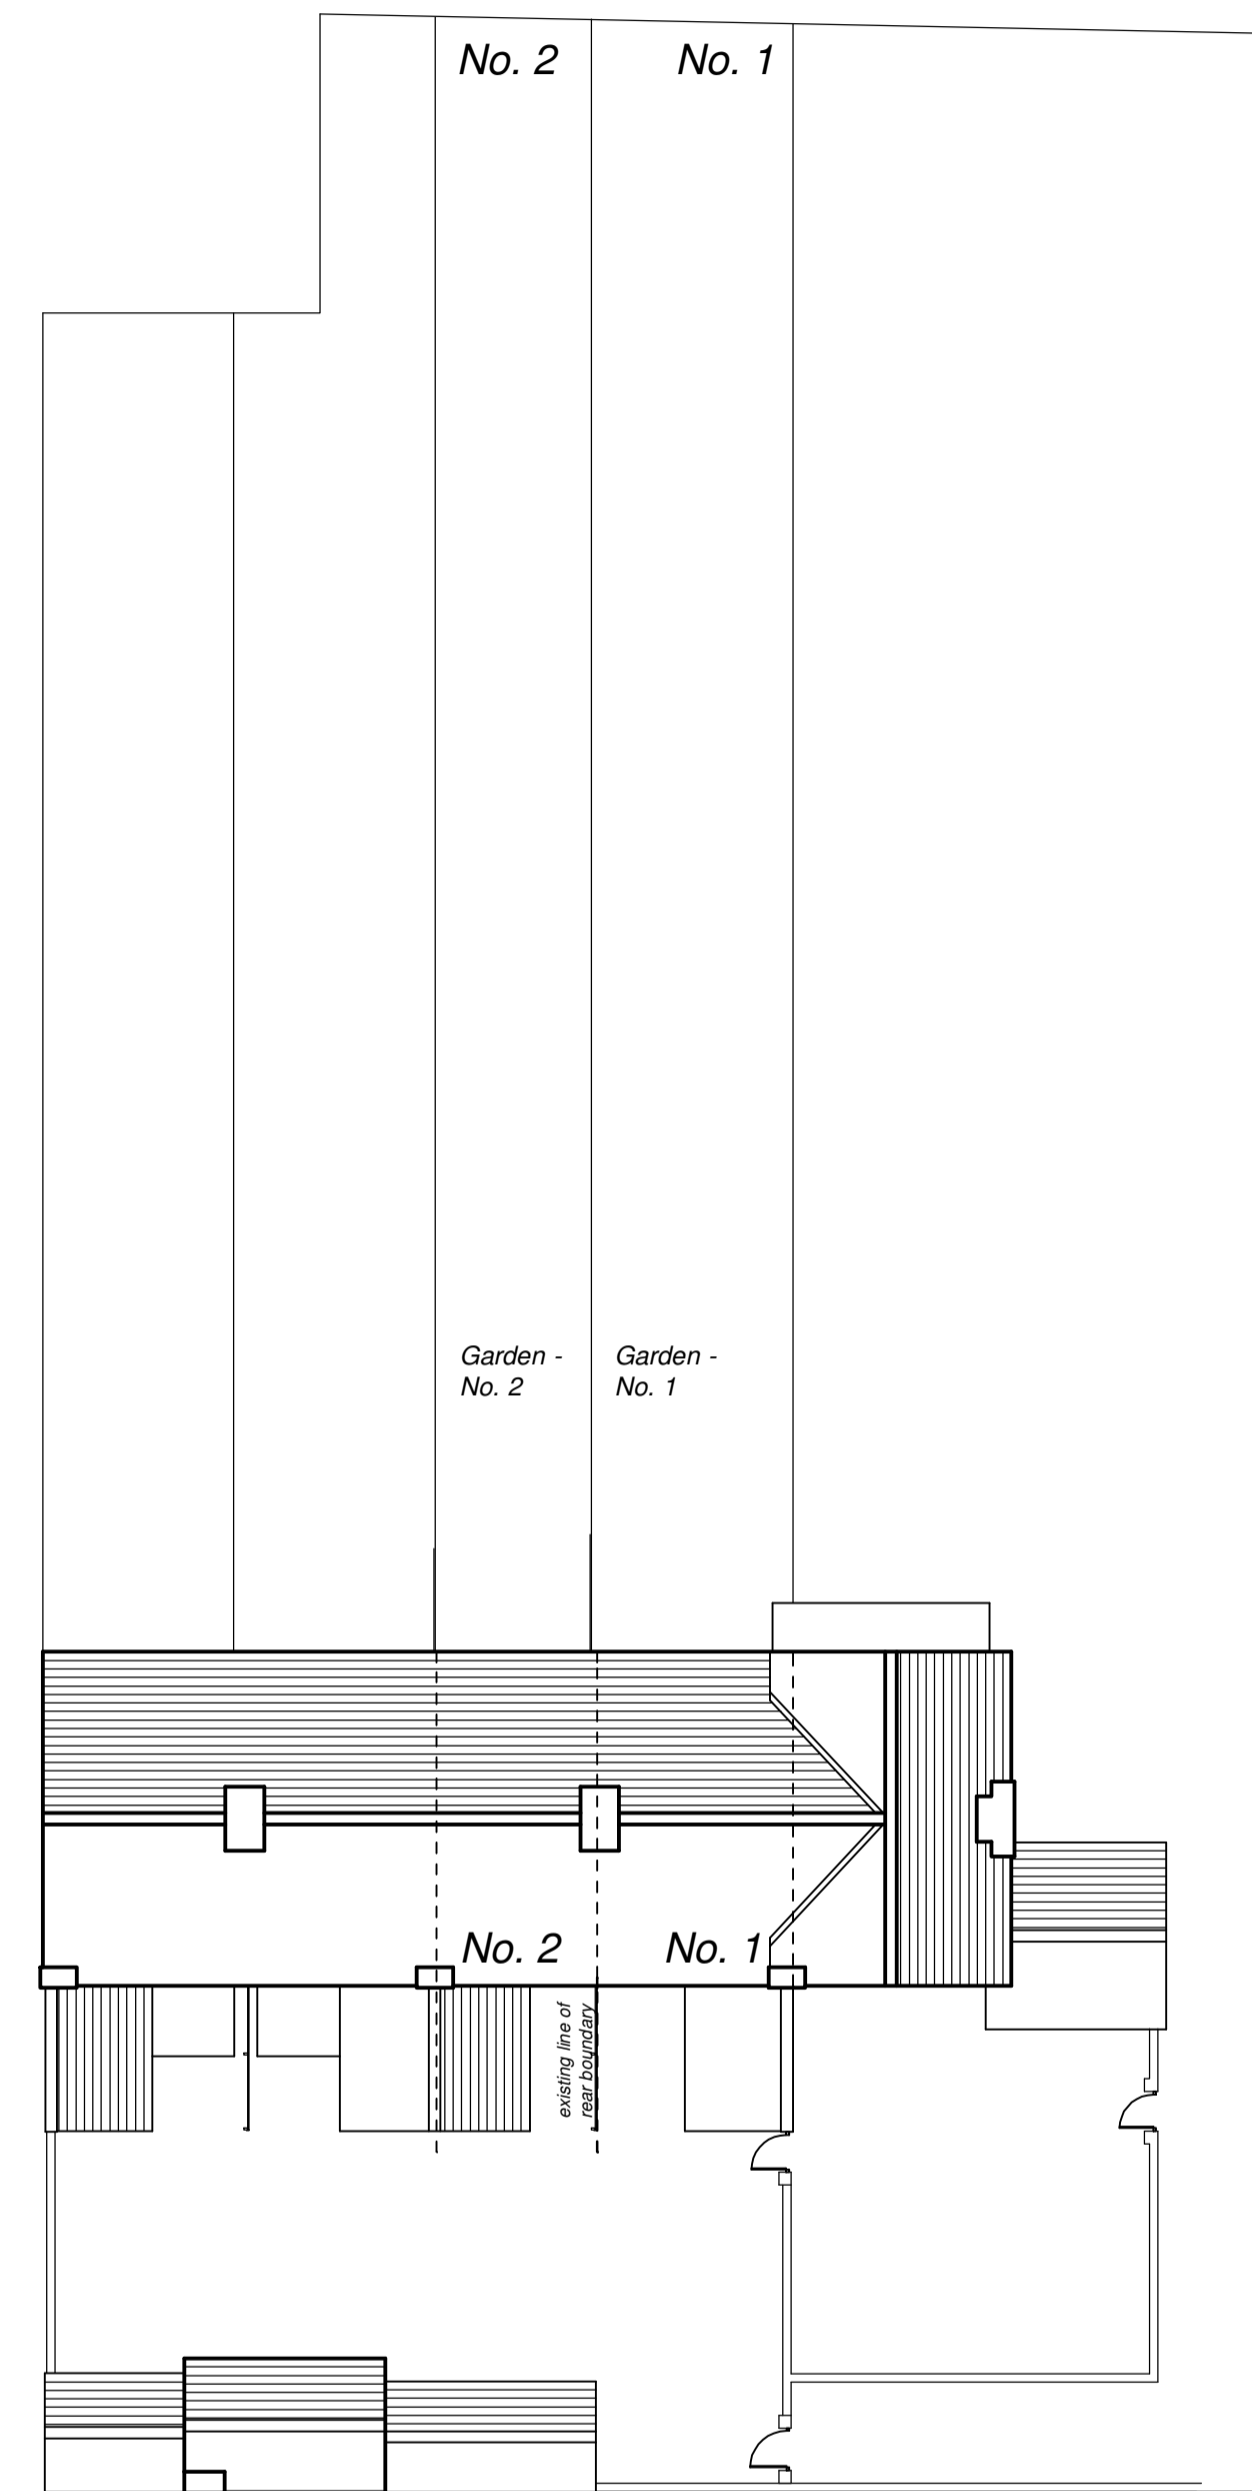
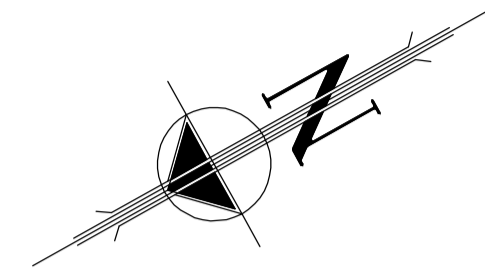


site plan


NYMNPA  
10/05/2023

Rev A: Apr 23 - No 1 Added To Plans		REV
 Ursula Bradwell Architects Church Hall St Hildas Terrace Whitby North Yorks. YO21 3AG		
 <small>Architects Registration Board</small>		
MR & MRS M. BUTTERWORTH & MS S. MALLARD		
<small>CLIENT</small>		
PROPOSED NEW REAR GLAZED PORCH		
<small>PROJECT</small>		
1 & 2 COASTGUARD COTTAGES ROBIN HOODS BAY NORTH YORKSHIRE		
<small>ADDRESS</small>		
EXISTING GROUND FLOOR PLAN & SITE PLAN		
<small>DRAWING</small>		
1:50 & 1:200	SCALE	FEBRUARY 2023
		DATE
6048B.23.01A		
<small>DRAWING NO.</small>		
<small>Copyright Reserved</small>		

# Proposed New Rear Glazed Porch, 1 & 2 Coastguard Cottages, Robin Hoods Bay, North Yorkshire for Mr & Mrs M. Butterworth and Ms S. Mallard.

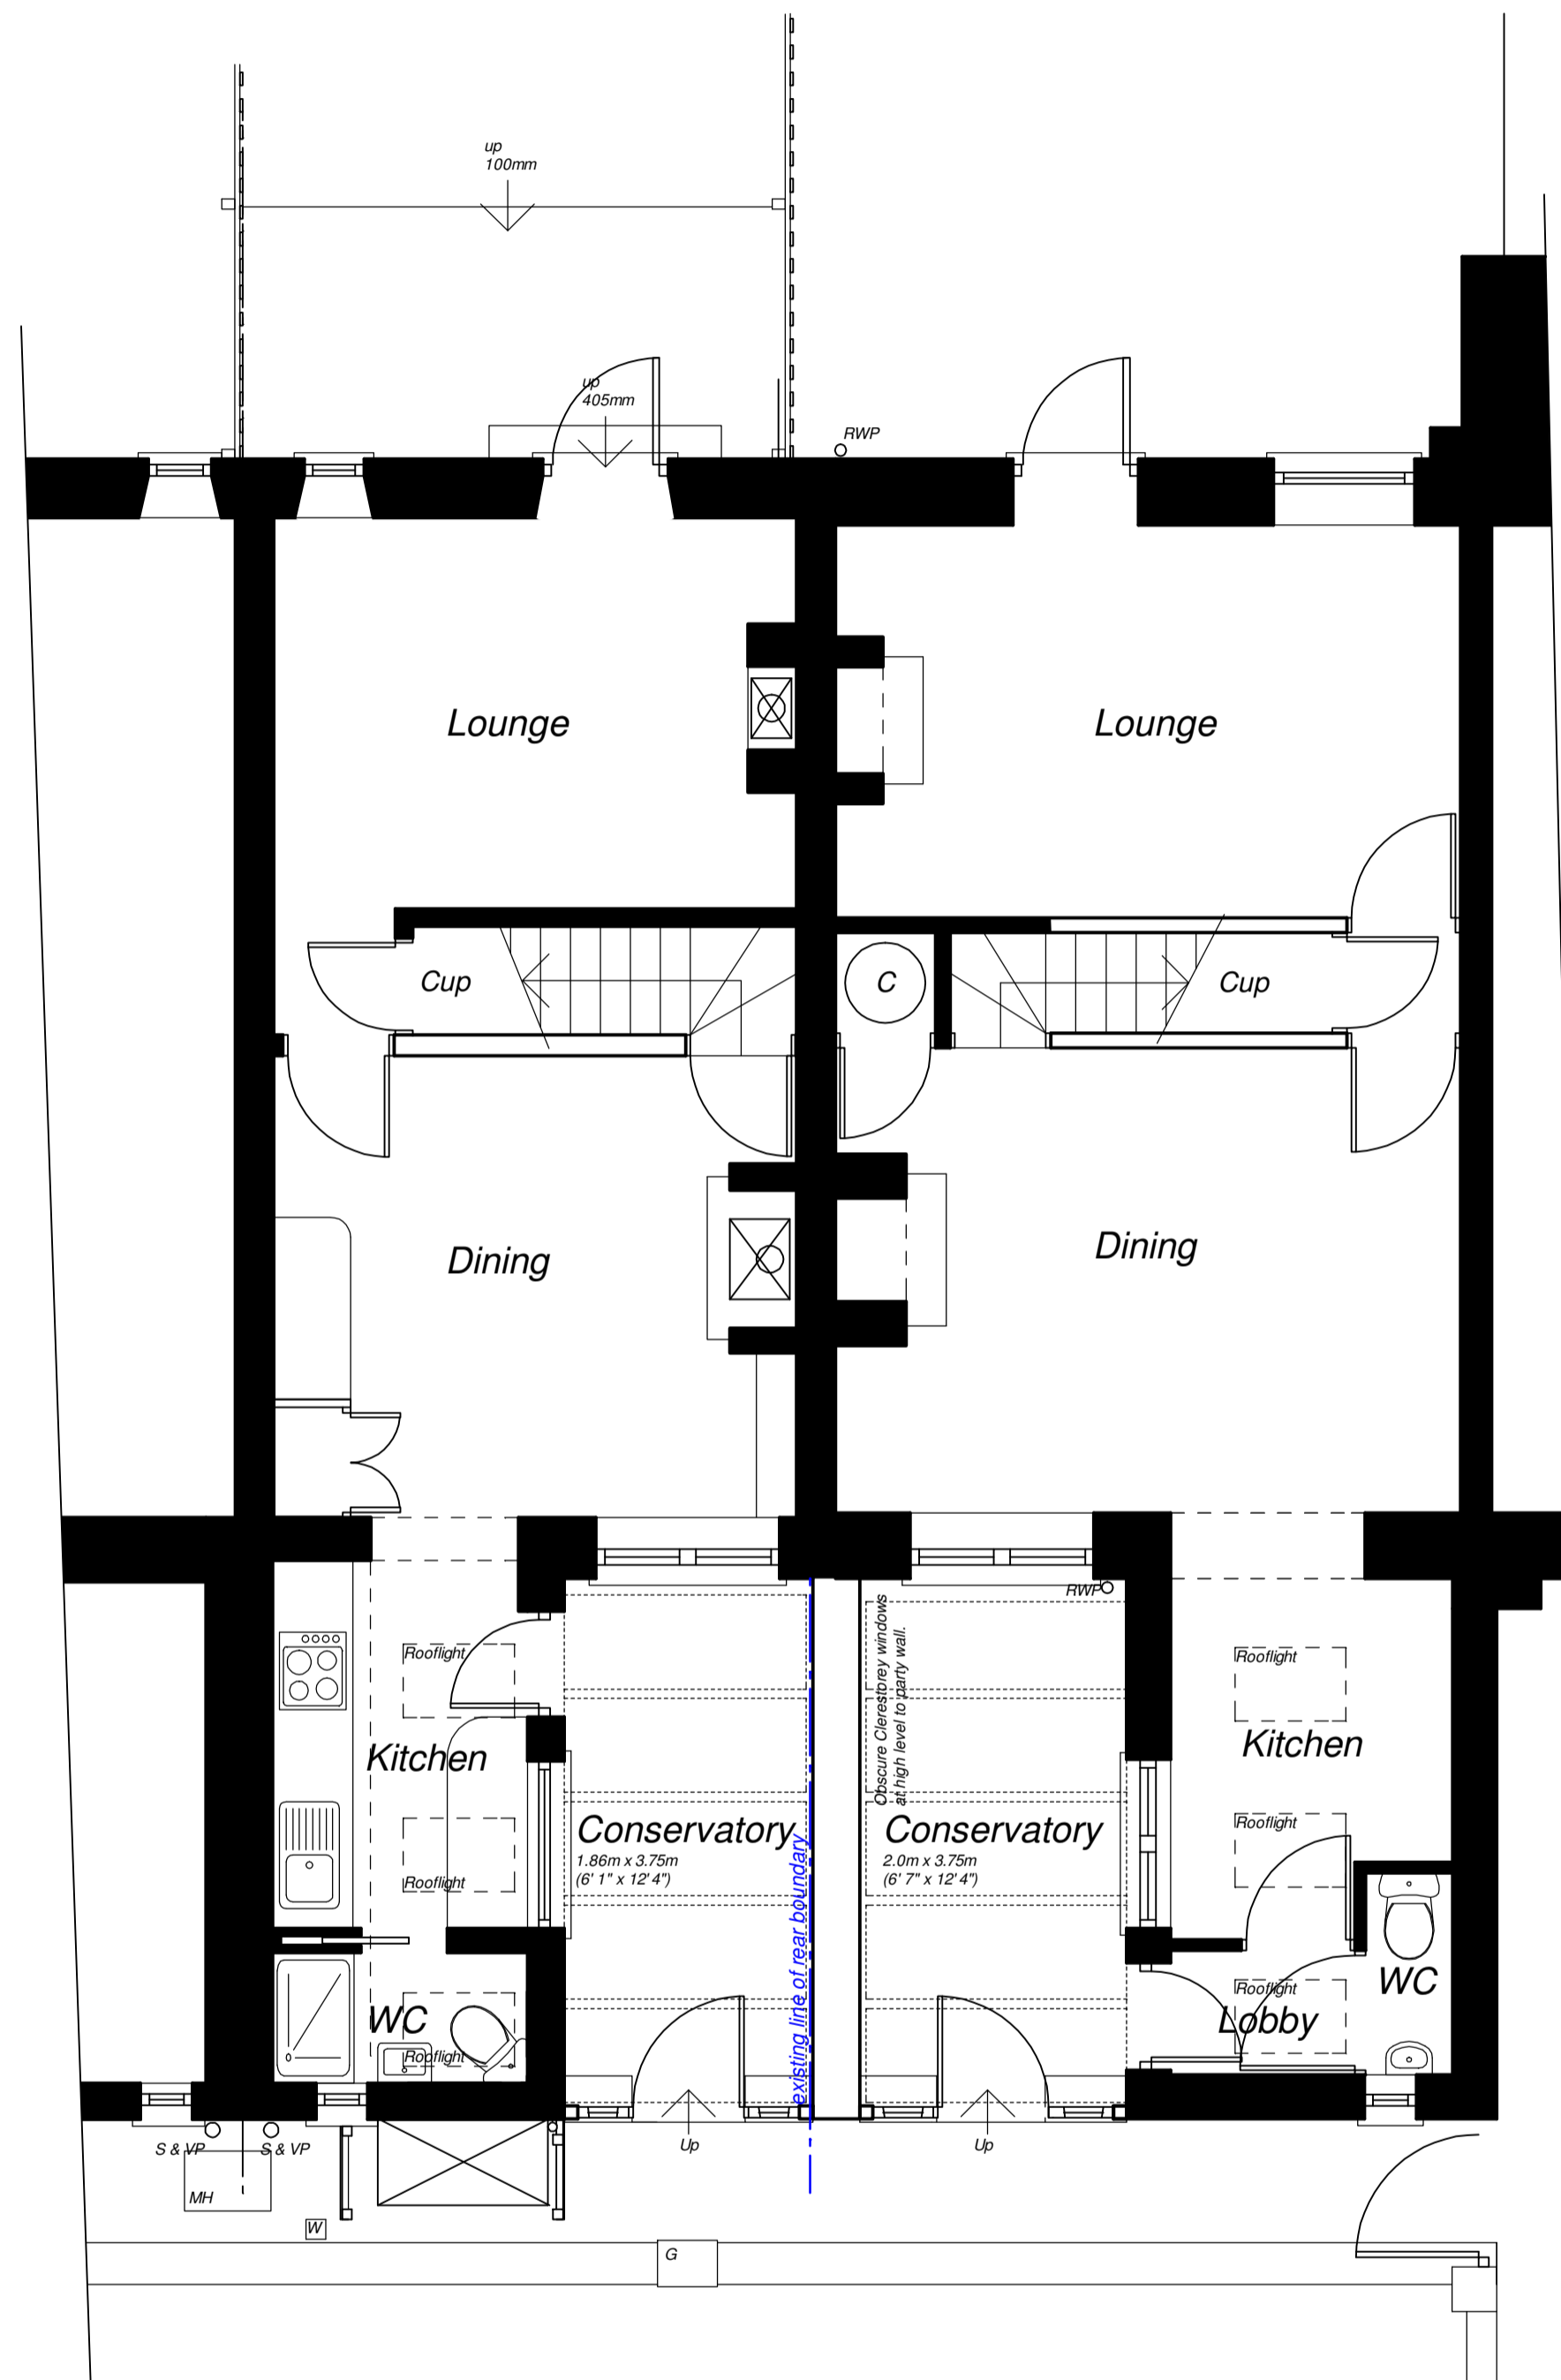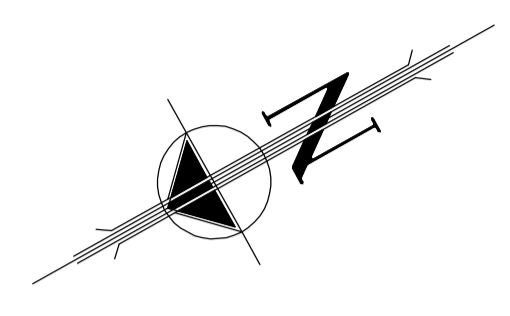

ground floor plan

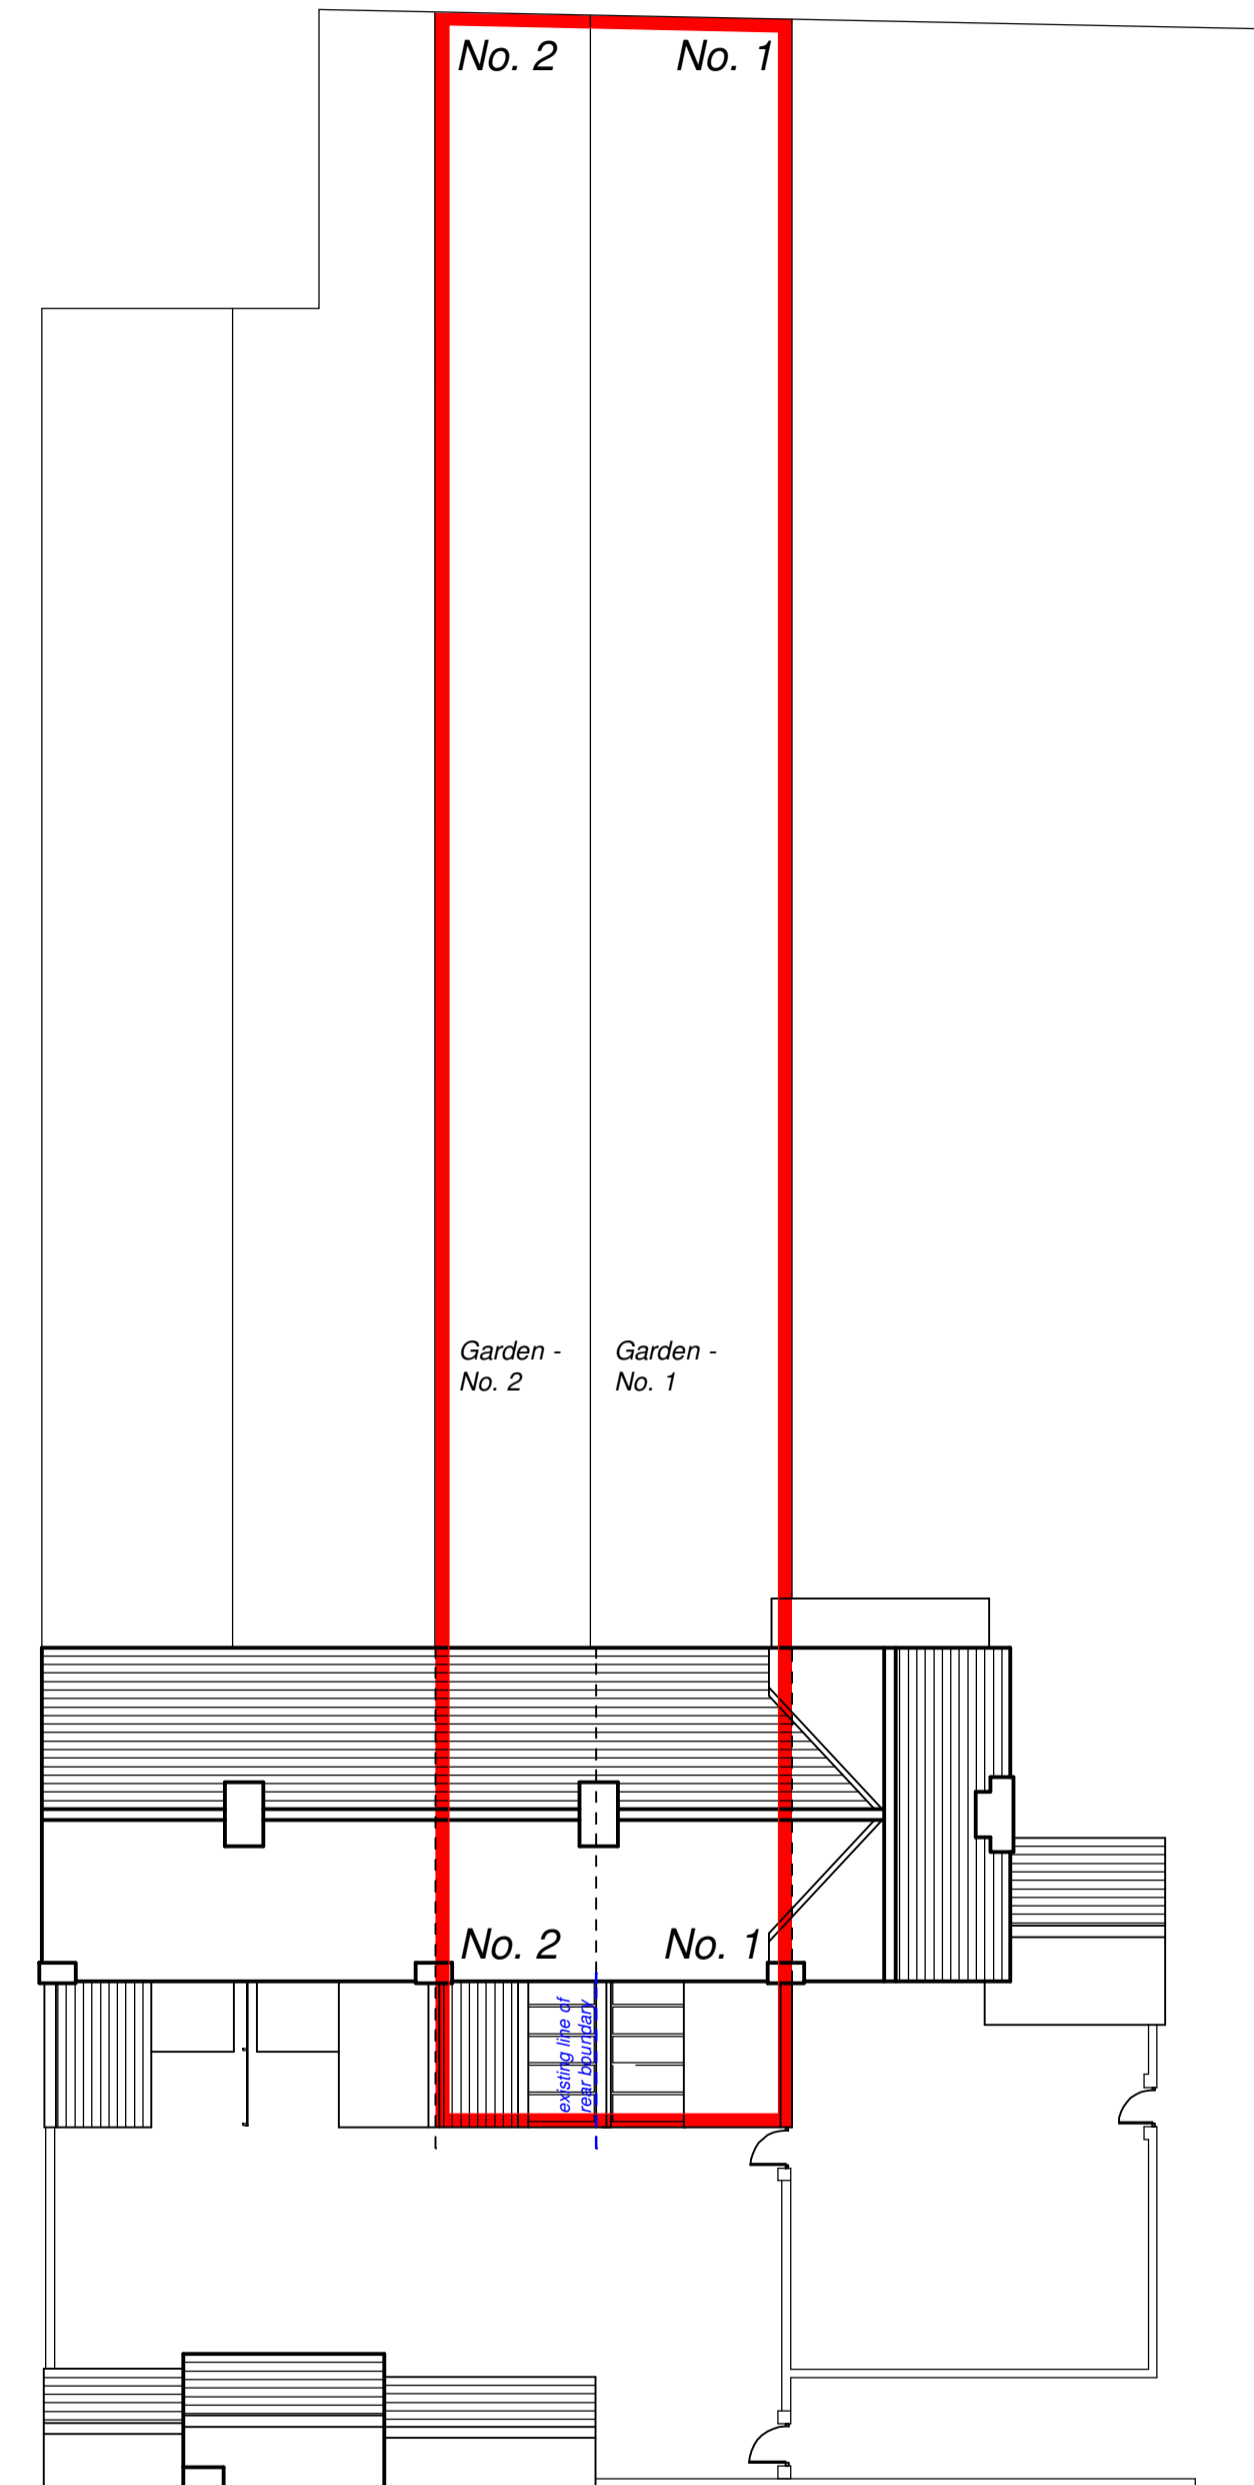



site plan

NYMNP  
10/05/2023

**PROVISIONAL**

PLANNING DRAWING

<small>Rev D: Apr 23 - Drawing Title Amended Rev C: Apr 23 - Boundary Note Added Rev B: Mar 23 - Roof Vents Corrected Rev A: Mar 23 - Party Wall Repositioned</small>	
	
<small>Ursula Bradwell Architects Church Hall St Hildas Terrace Whitby North Yorks. YO21 3AG</small>	
	
<b>MR &amp; MRS M. BUTTERWORTH &amp; MS S. MALLARD</b>	
<small>CLIENT</small>	
<b>PROPOSED NEW REAR GLAZED PORCH</b>	
<small>PROJECT</small>	
<b>1 &amp; 2 COASTGUARD COTTAGES ROBIN HOODS BAY NORTH YORKSHIRE</b>	
<small>ADDRESS</small>	
<b>PROPOSED GROUND FLOOR PLAN &amp; SITE PLAN</b>	
<small>DRAWING</small>	
<small>1:50 &amp; 1:200</small>	<small>FEBRUARY 2023</small>
<small>SCALE</small>	<small>DATE</small>
<b>6048B.23.05D</b>	
<small>DRAWING NO. Copyright Reserved</small>	


# Proposed New Rear Glazed Porch, 1 & 2 Coastguard Cottages, Robin Hoods Bay, North Yorkshire for Mr & Mrs M. Butterworth and Ms S. Mallard.




north west elevation



south east elevation

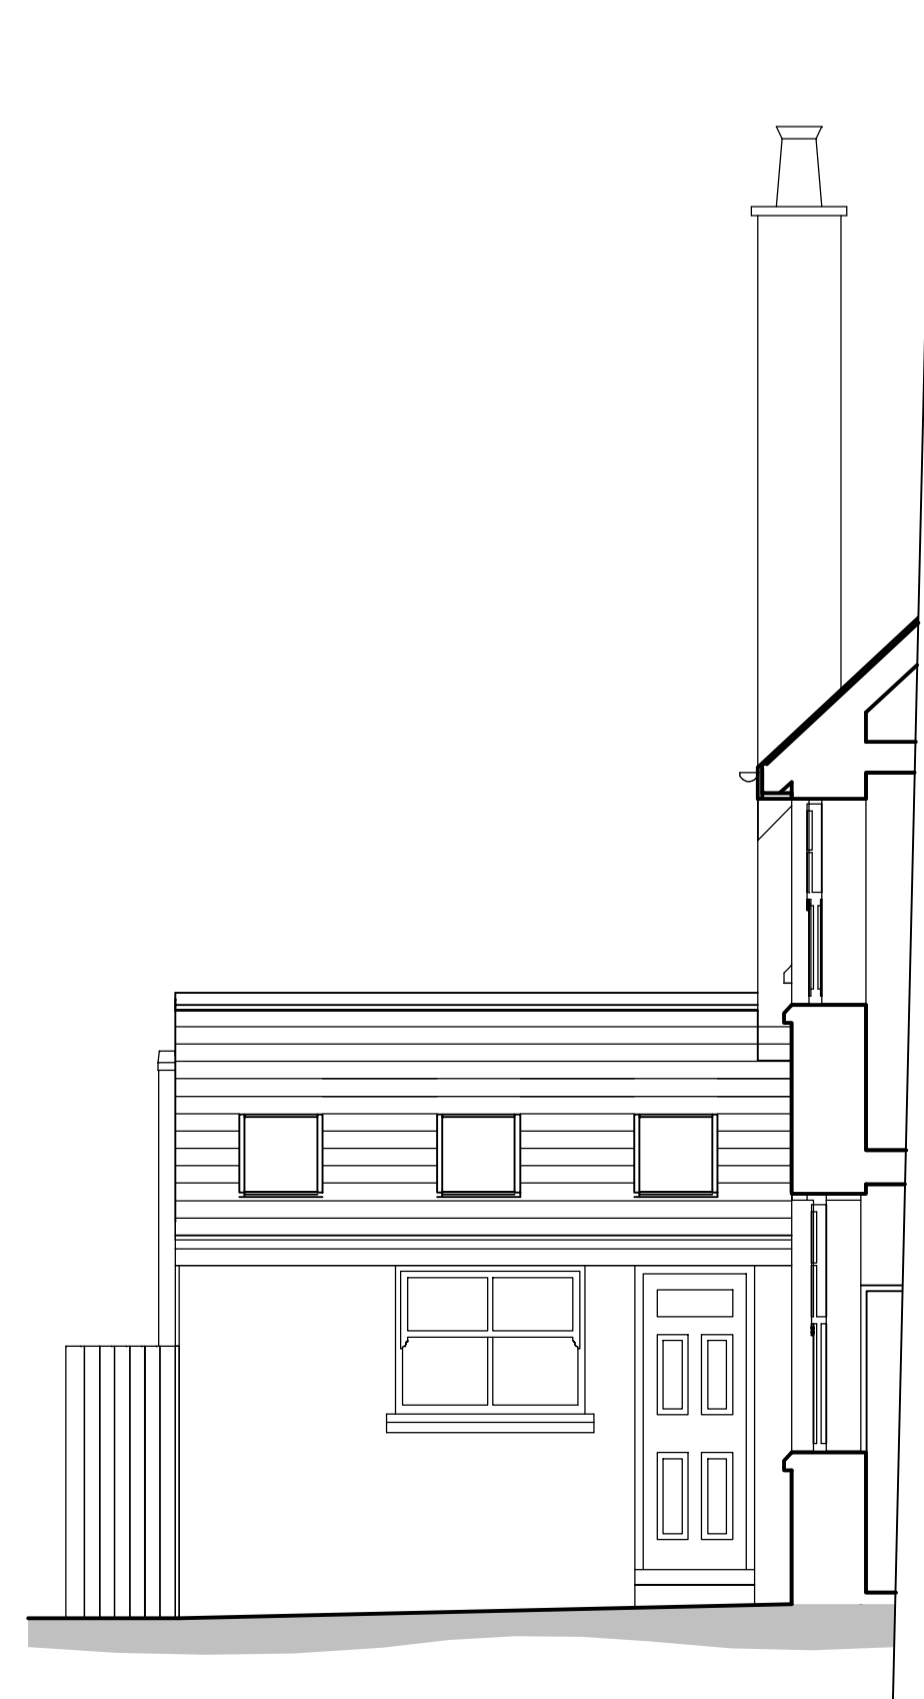

sectional south west elevation

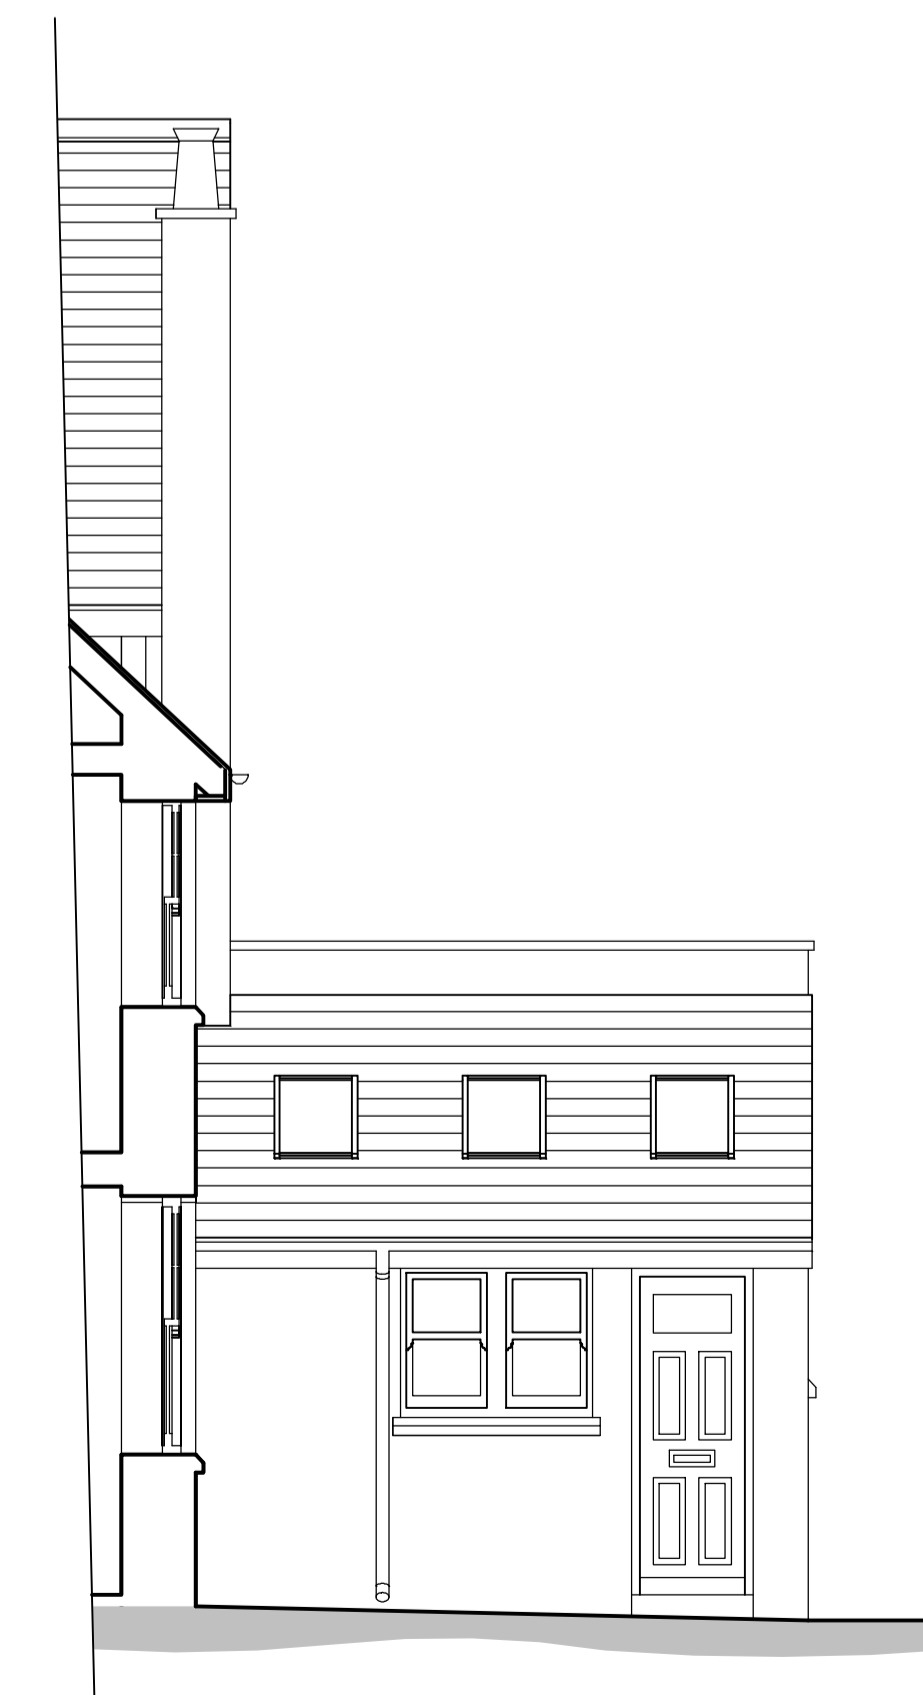

sectional north east elevation


**NYMNPA**  
**10/05/2023**

Rev A: Apr 23 - No 1 Added To Elevations	REVS
<b>ub architects</b> Ursula Bradwell Architects Church Hall St Hildas Terrace Whitby North Yorks. YO21 3AG	<b>arb</b> Architects Registration Board
MR & MRS M. BUTTERWORTH & MS S. MALLARD	CLIENT
PROPOSED NEW REAR GLAZED PORCH	PROJECT
1 & 2 COASTGUARD COTTAGES ROBIN HOODS BAY NORTH YORKSHIRE	ADDRESS
EXISTING ELEVATIONS	DRAWING
1:50	SCALE
MAY 2022	DATE
<b>6048B.23.02A</b>	DRAWING NO. Copyright Reserved

# Proposed New Rear Glazed Porch, 1 & 2 Coastguard Cottages, Robin Hoods Bay, North Yorkshire for Mr & Mrs M. Butterworth and Ms S. Mallard.



north west elevation

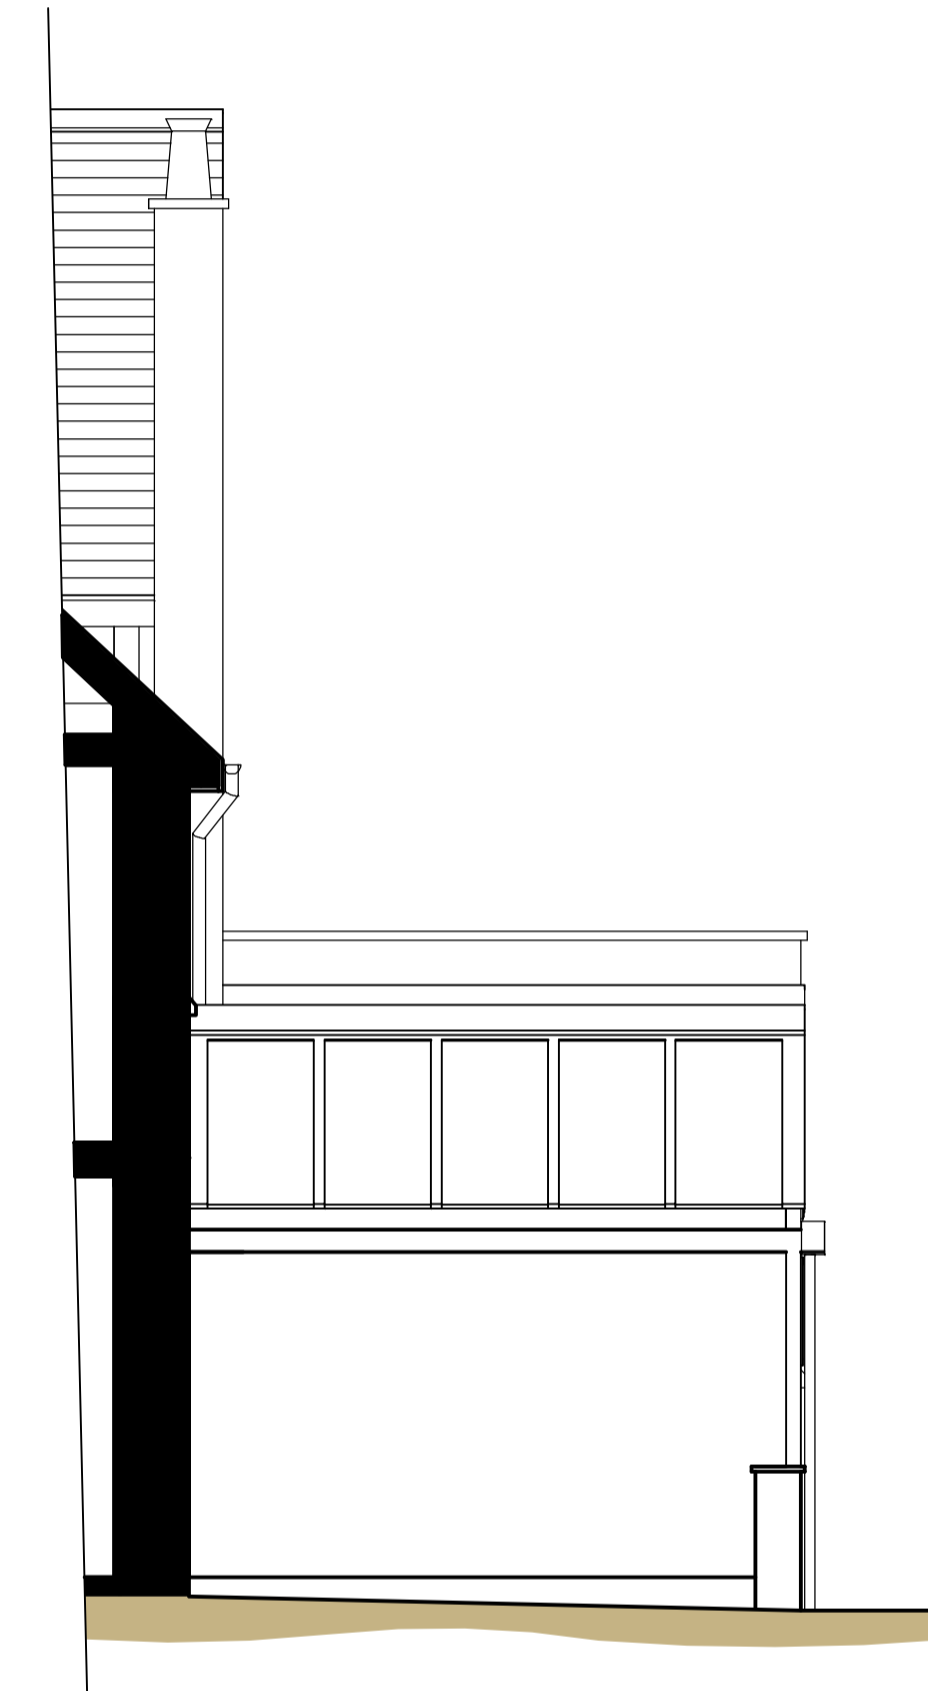

sectional north east elevation

NYMNPA  
10/05/2023

PROVISIONAL

PLANNING DRAWING

Rev D: Apr 23 - Drawing Title Amended Rev C: Apr 23 - Rear Doors Amended Rev B: Mar 23 - Roof Vents Omitted Rev A: Mar 23 - Party Wall Repositioned		REV
<b>ub architects</b> Ursula Bradwell Architects Church Hall St Hildas Terrace Whitby North Yorks. YO21 3AG		<b>arb</b> Architects Registration Board
MR & MRS M. BUTTERWORTH & MS S. MALLARD		CLIENT
PROPOSED NEW REAR GLAZED PORCH		PROJECT
1 & 2 COASTGUARD COTTAGES ROBIN HOODS BAY NORTH YORKSHIRE		ADDRESS
PROPOSED ELEVATIONS		DRAWING
1:50	MAY 2022	SCALE DATE
6048B.23.06D		DRAWING NO. Copyright Reserved