
 



**Title:** Location Plan

North Ings  
 Station Road  
 Robin Hoods Bay  
 WHITBY  
 YO22 4RA

NYMNPA  
 19/05/2023

**Client:** North Ings Guest House  
**Scale:** 1:1250@A4  
**Date:** 12-4-2023  
**Drawing No:** 6/202309

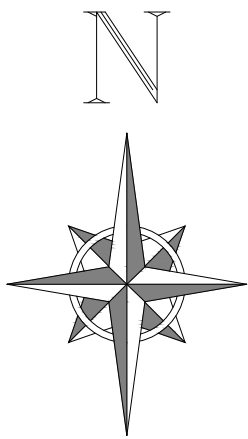


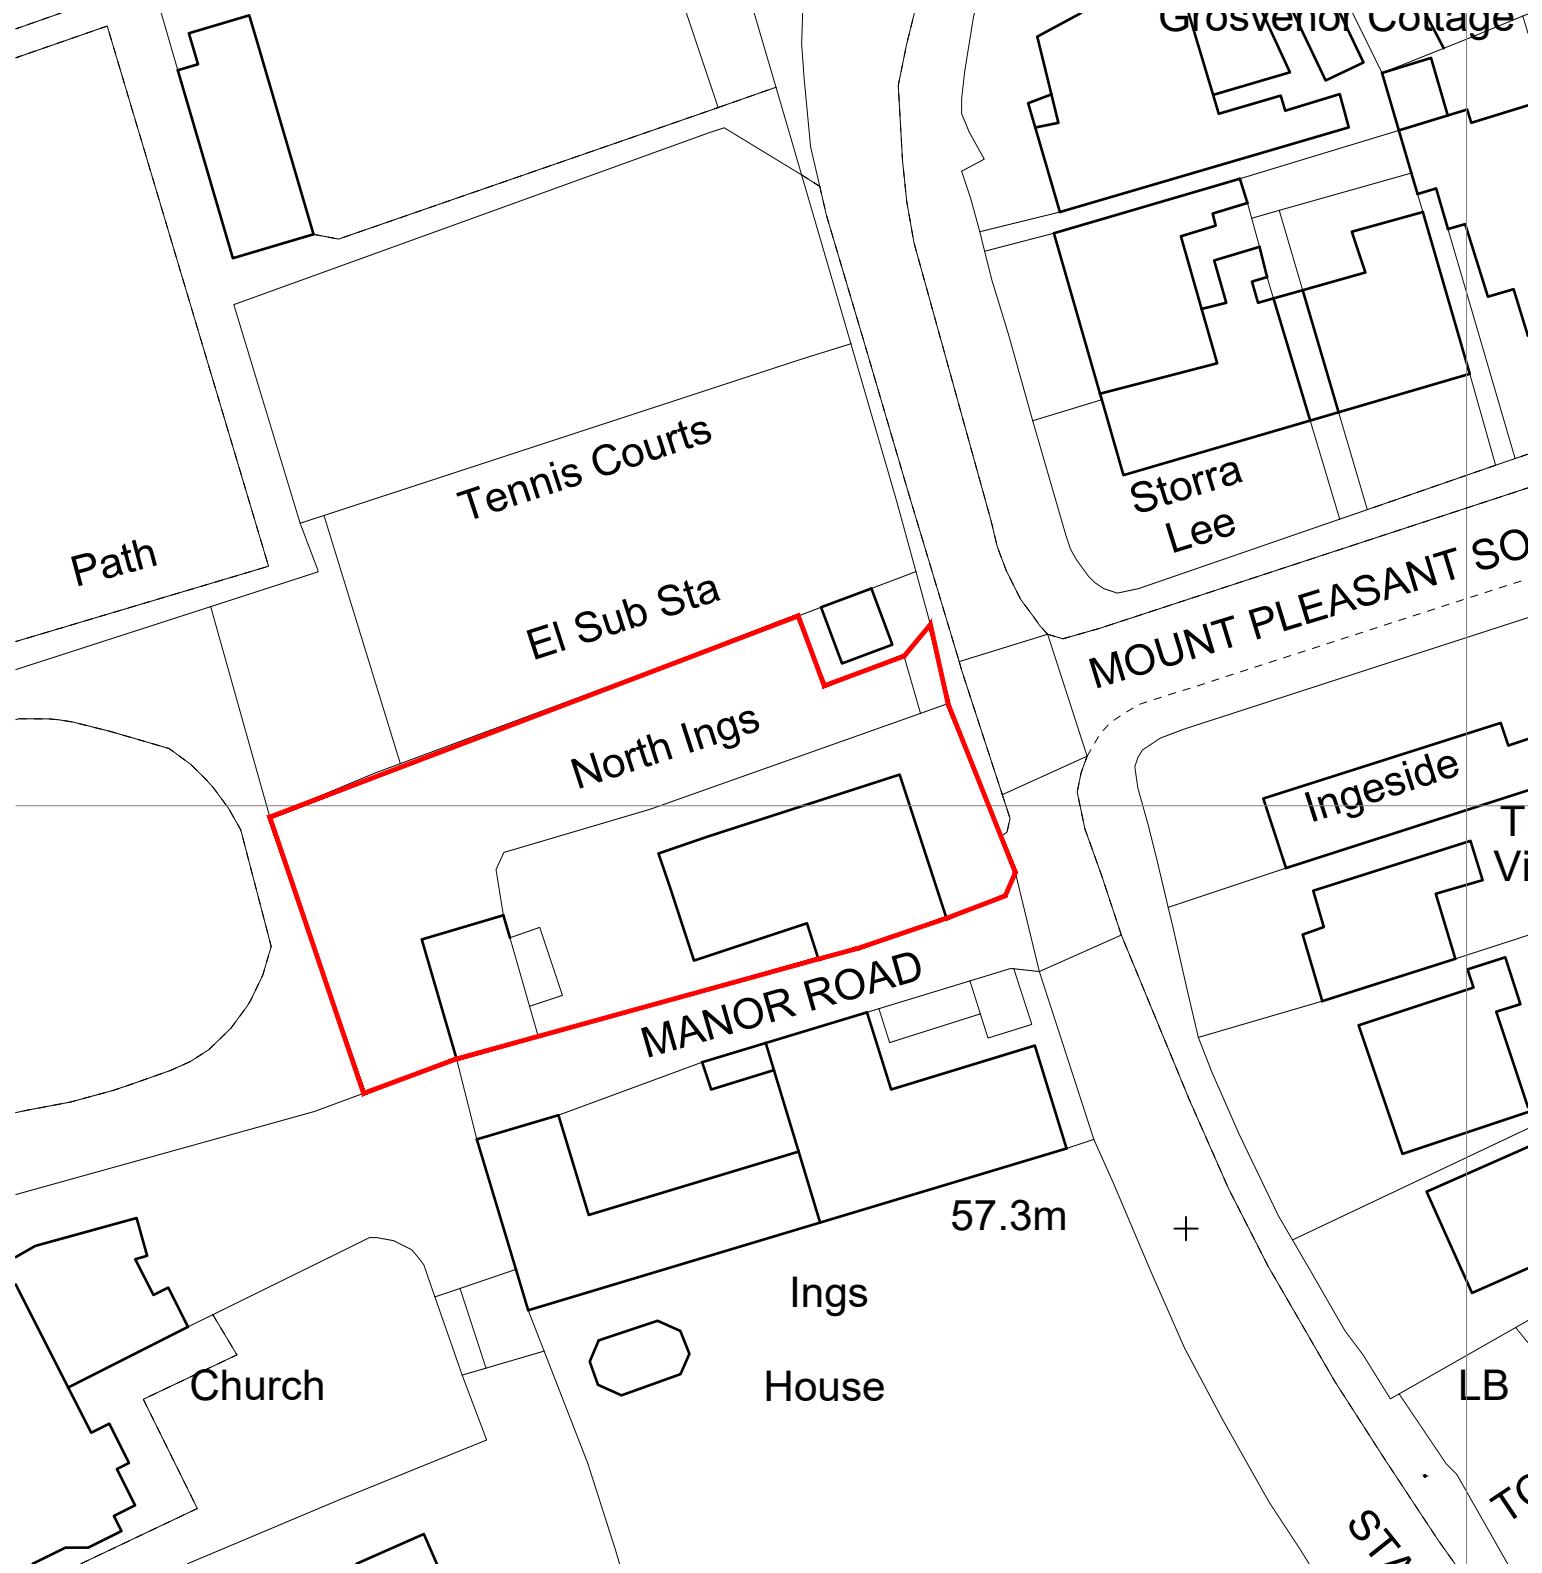



**Title:Block Plan**

North Ings  
 Station Road  
 Robin Hoods Bay  
 WHITBY  
 YO22 4RA

NYMNPA  
 19/05/2023

**Client:**North Ings Guest House  
**Scale:** 1:500@A4  
**Date:** 12-4-2023  
**Drawing No:**5/202309

 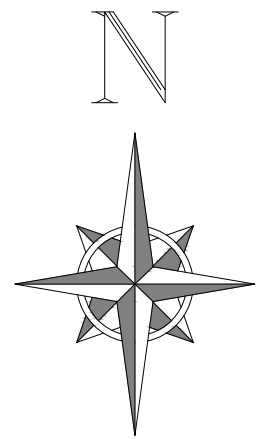

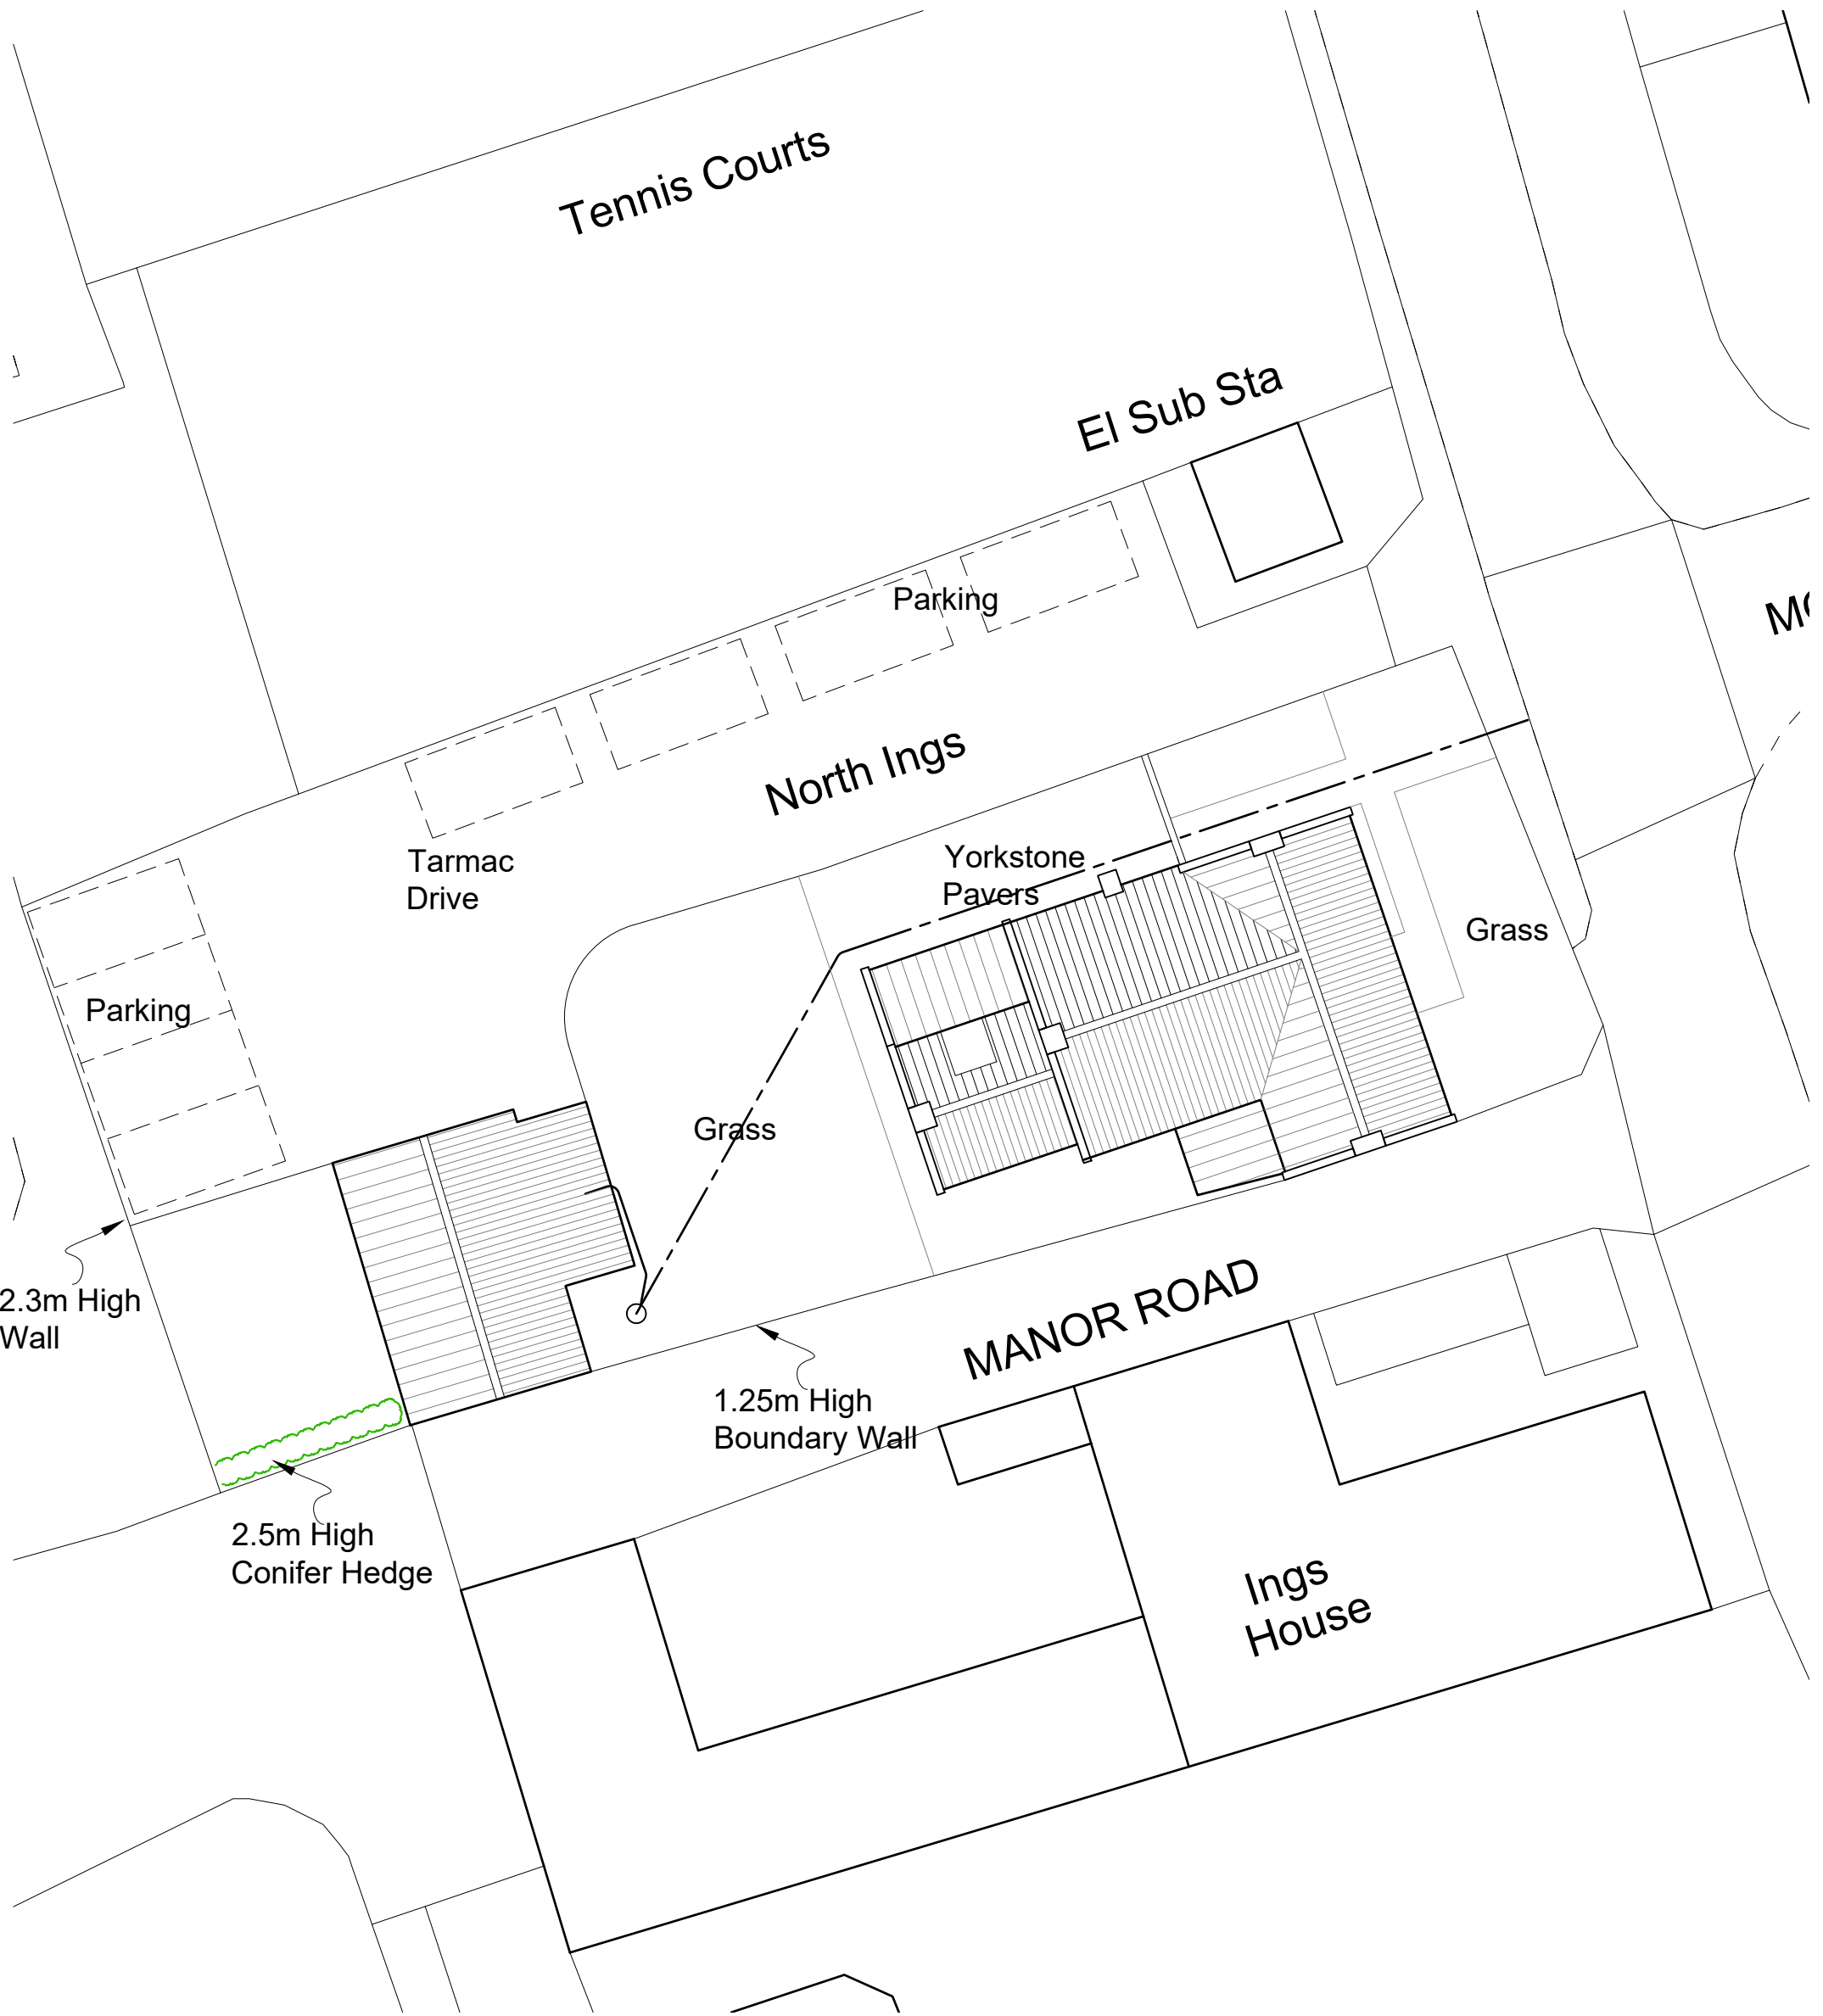

**Title: Existing Site Layout**

North Ings  
 Station Road  
 Robin Hoods Bay  
 WHITBY  
 YO22 4RA

**Client:** North Ings Guest House



**Scale:** 1:200@A3


**Date:** 12-4-2023

**Drawing No:** 3/202309

Streetwise licence No. 100047474

NYMNPA  
 19/05/2023

 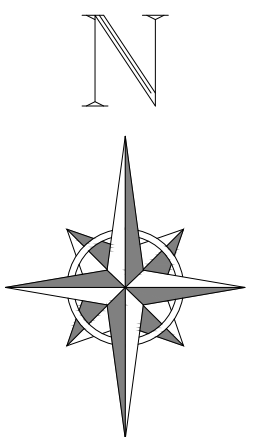


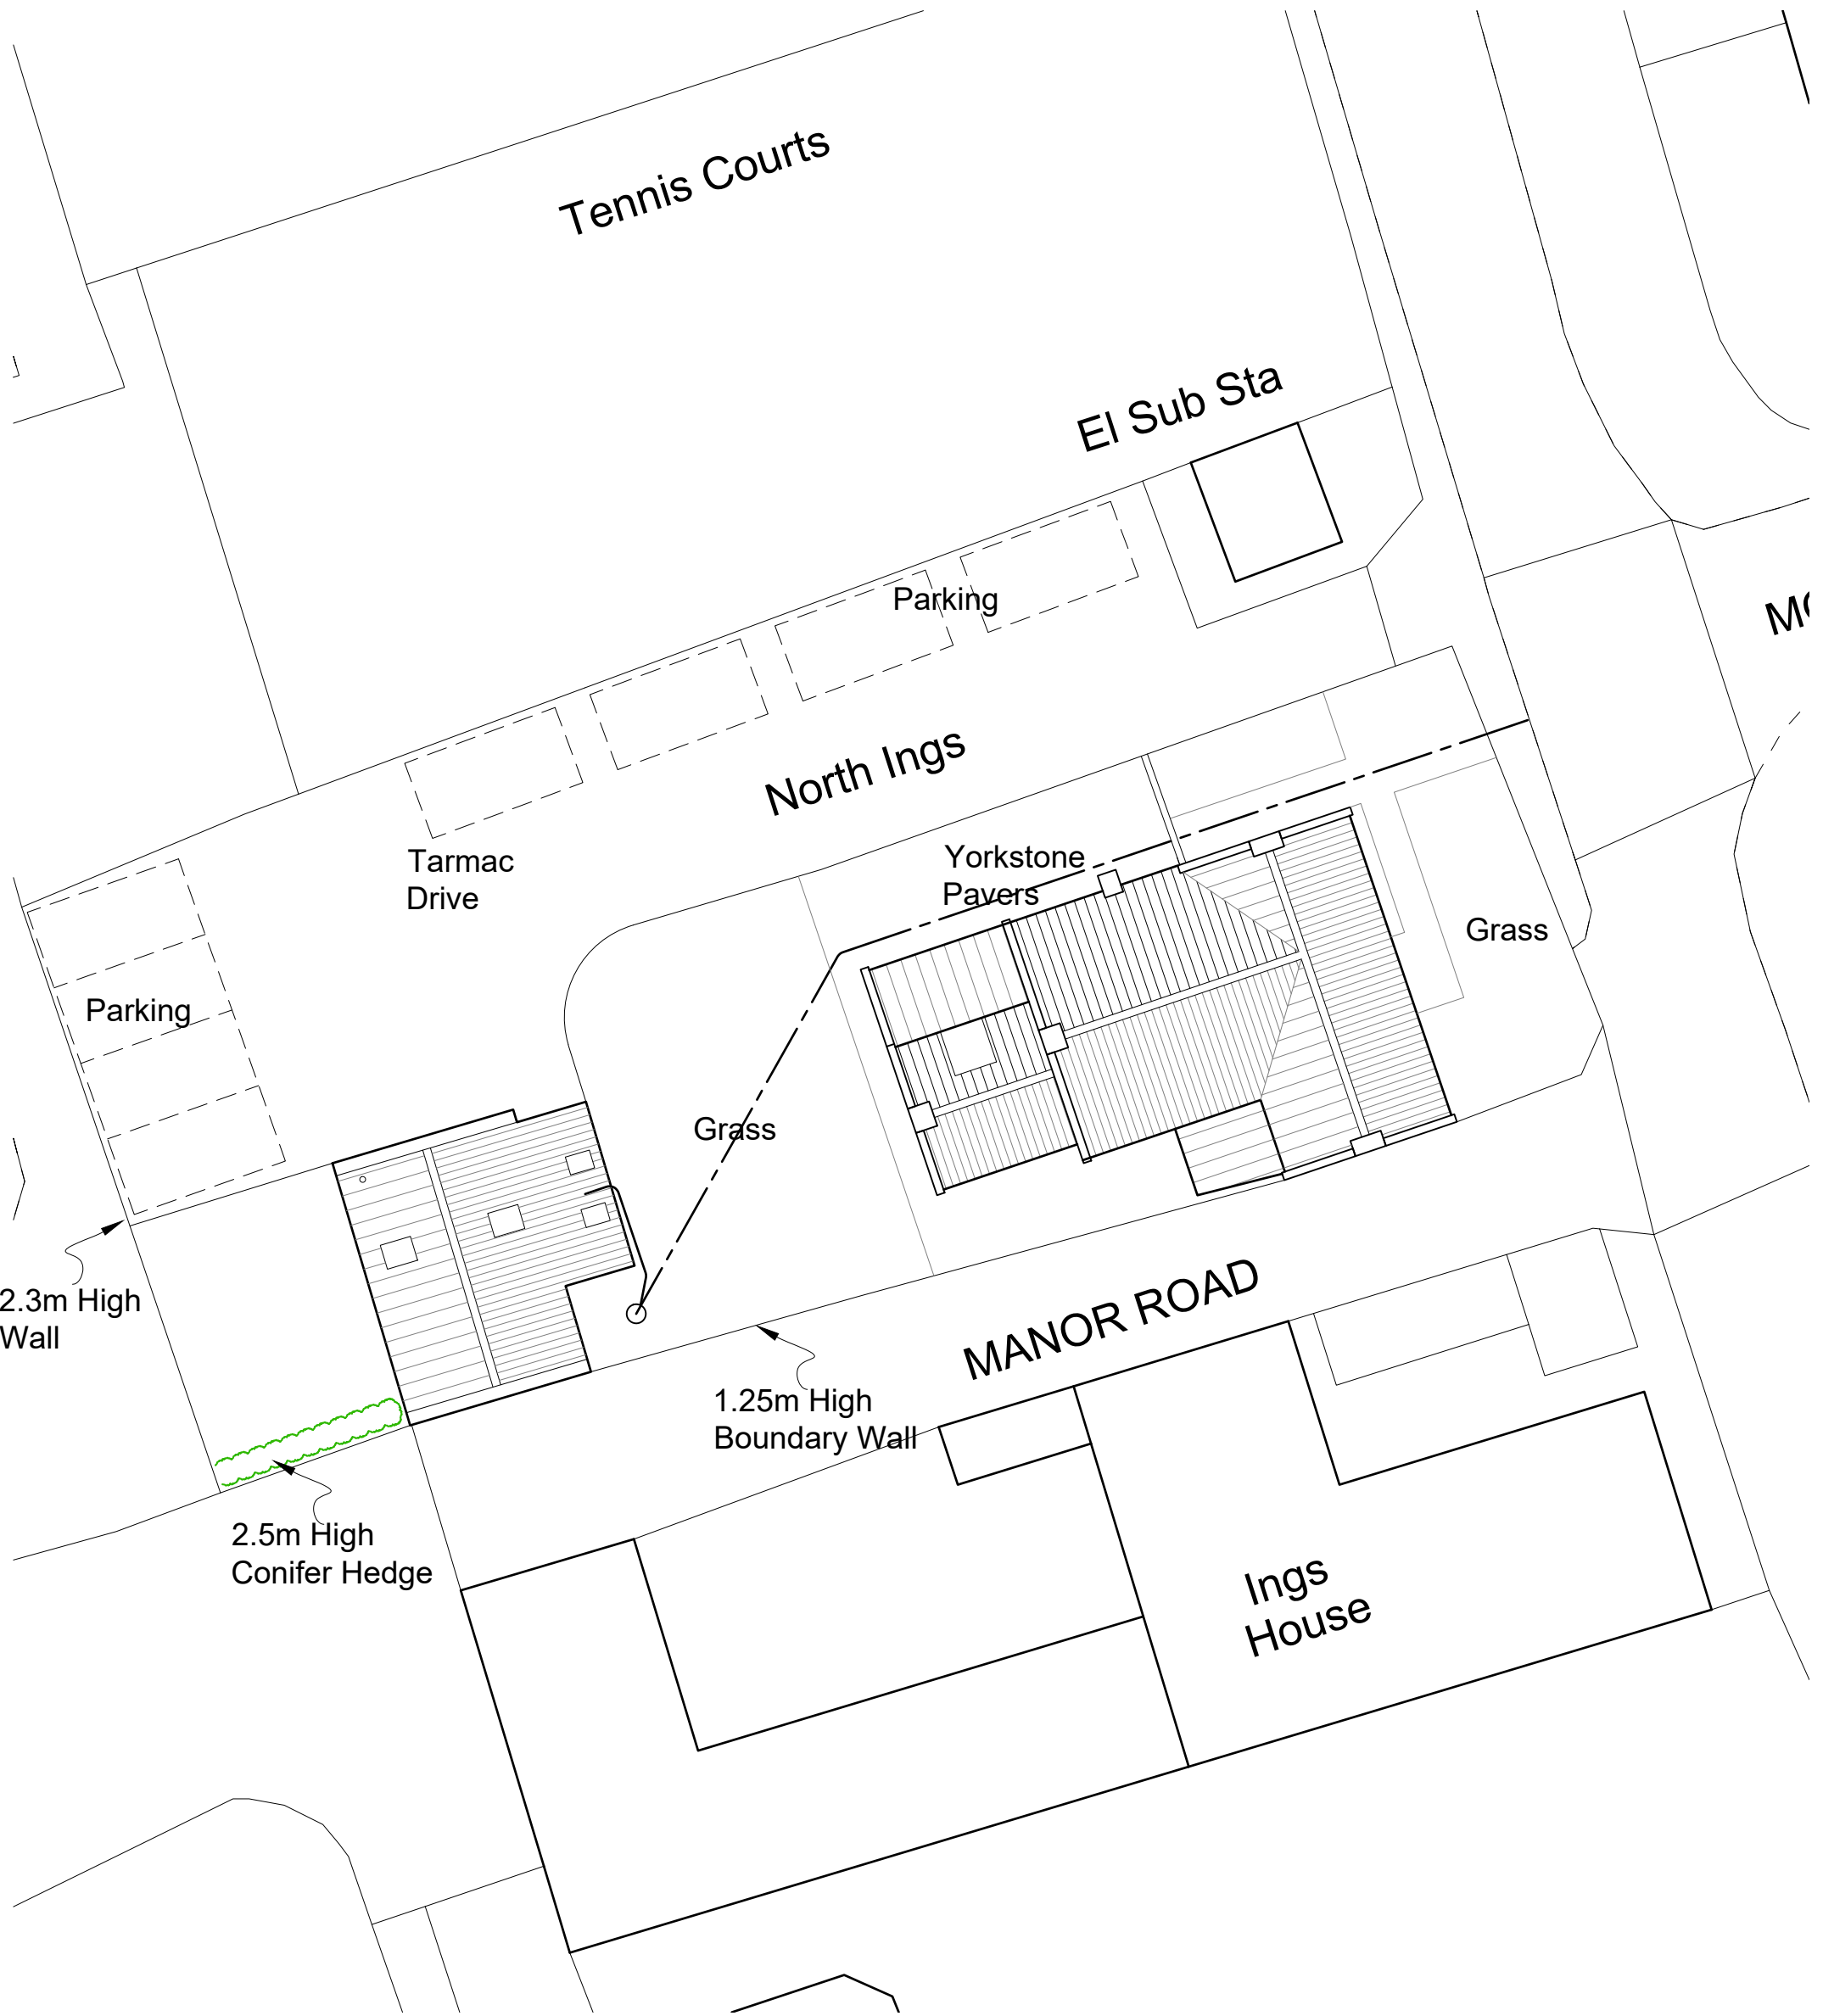

**Title: Proposed Site Layout**


North Ings  
 Station Road  
 Robin Hoods Bay  
 WHITBY  
 YO22 4RA

NYMNPA  
 19/05/2023

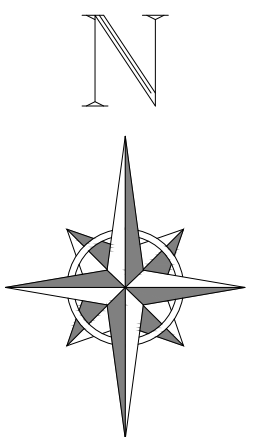


**Client:** North Ings Guest House  
**Scale:** 1:200@A3  
**Date:** 12-4-2023  
**Drawing No:** 4/202309


0m      4m      8m      12m      16m

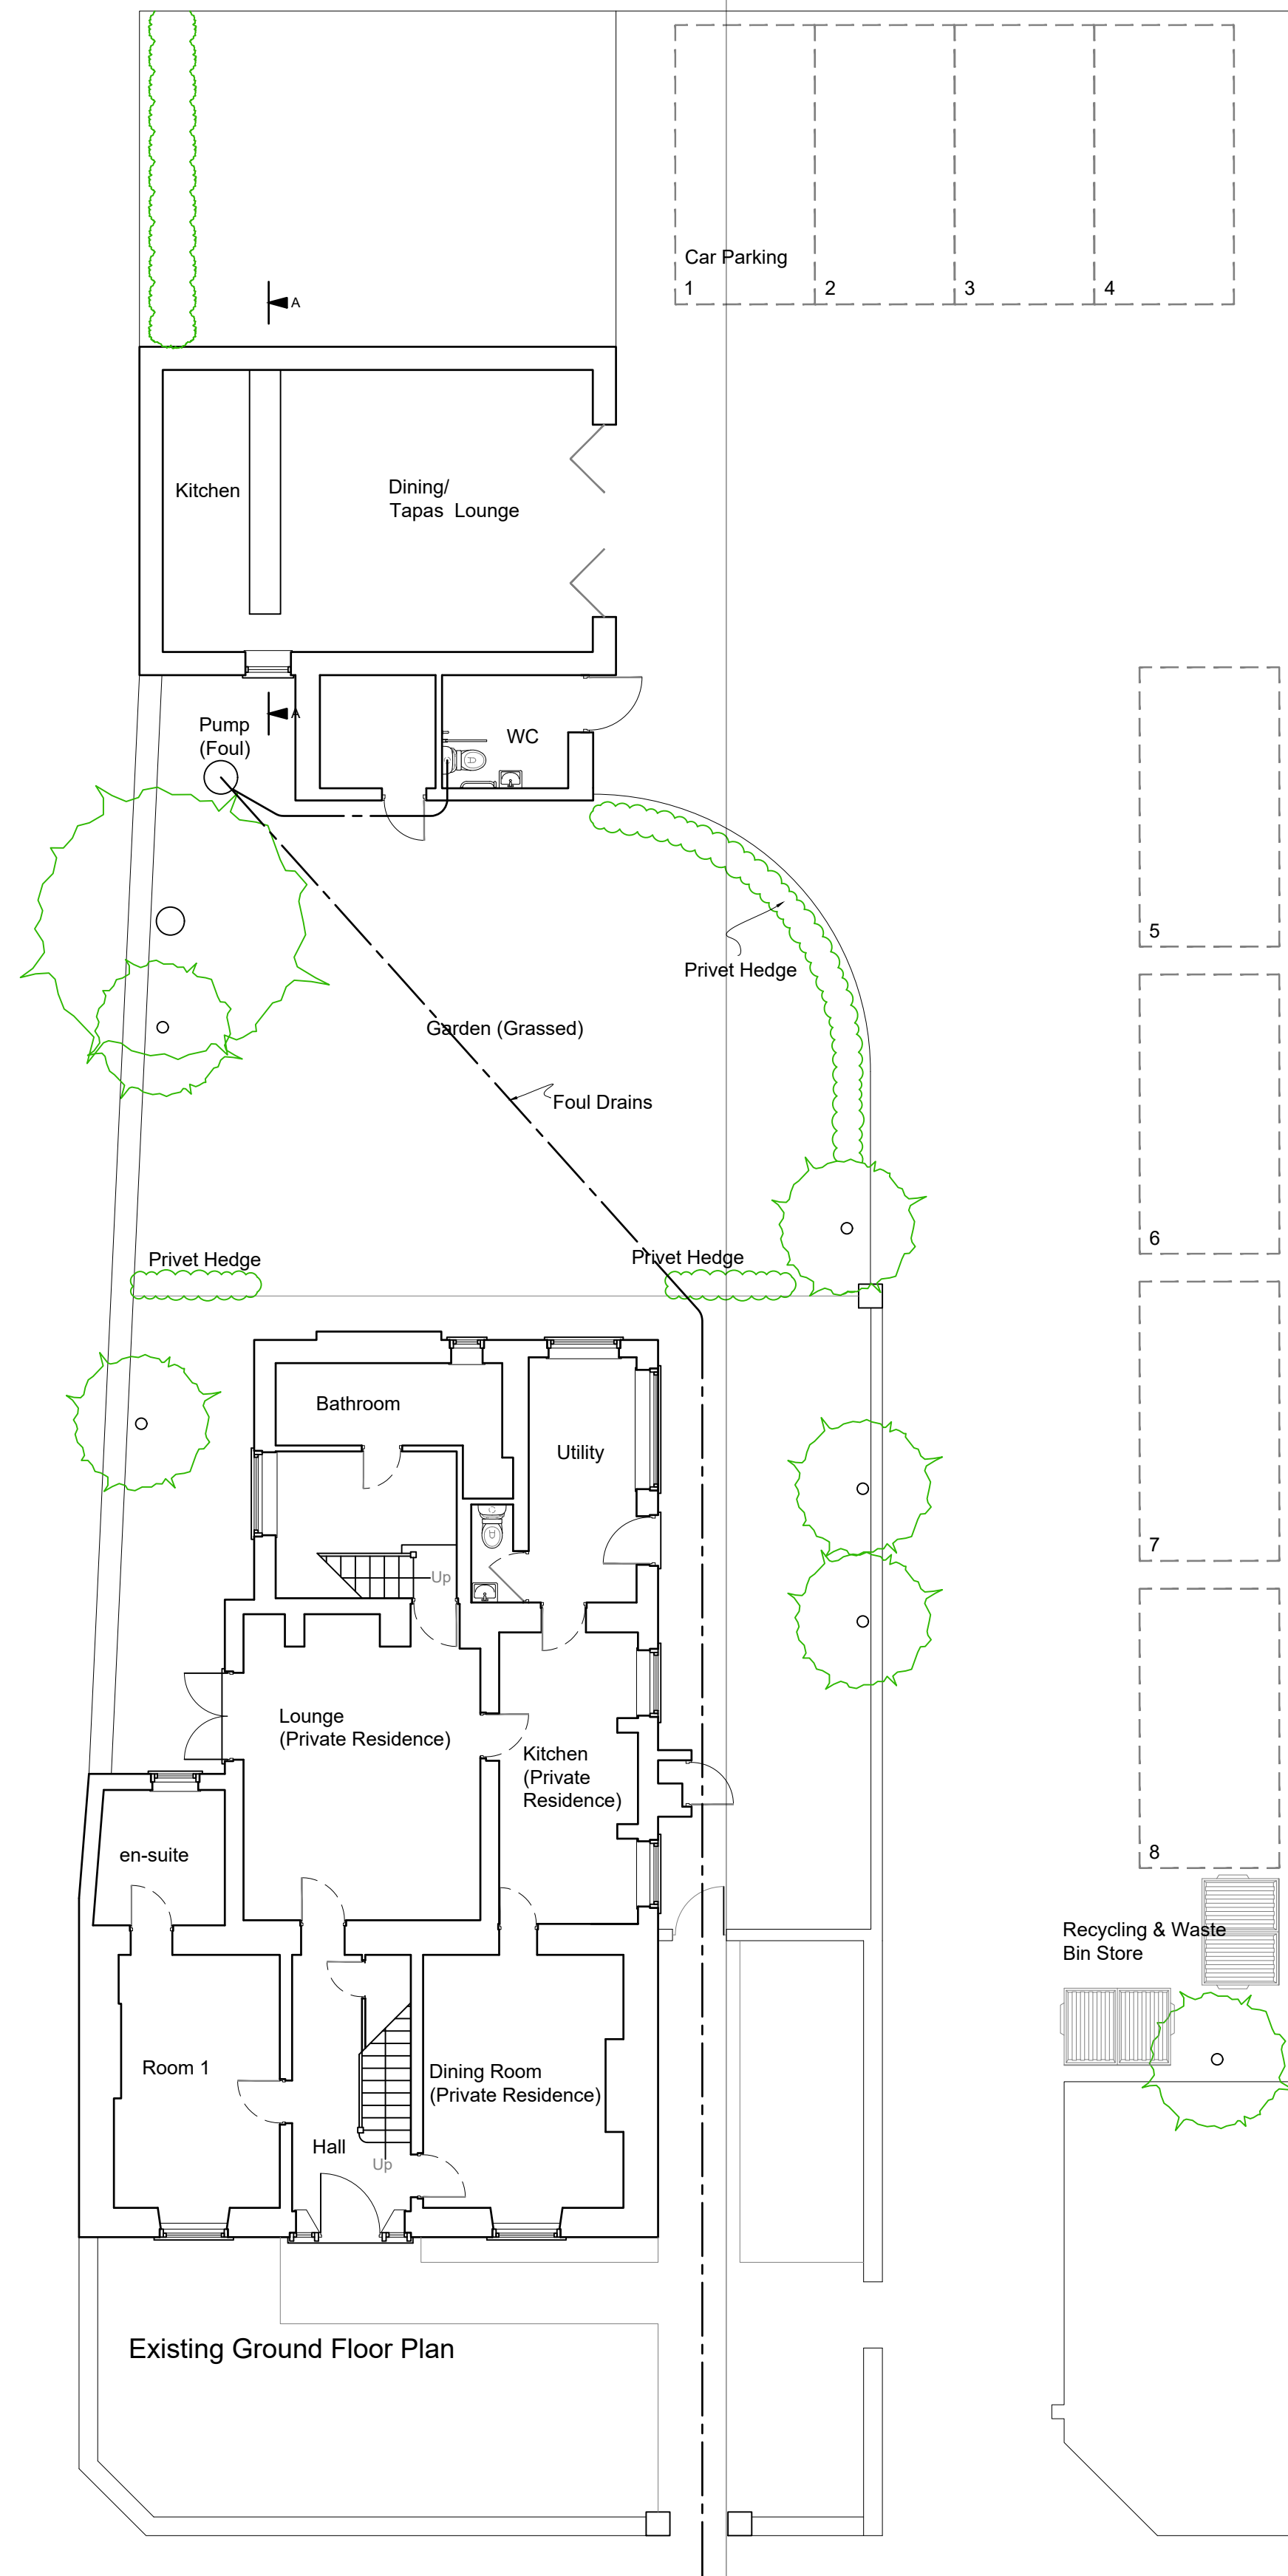

Existing Ground Floor Plan

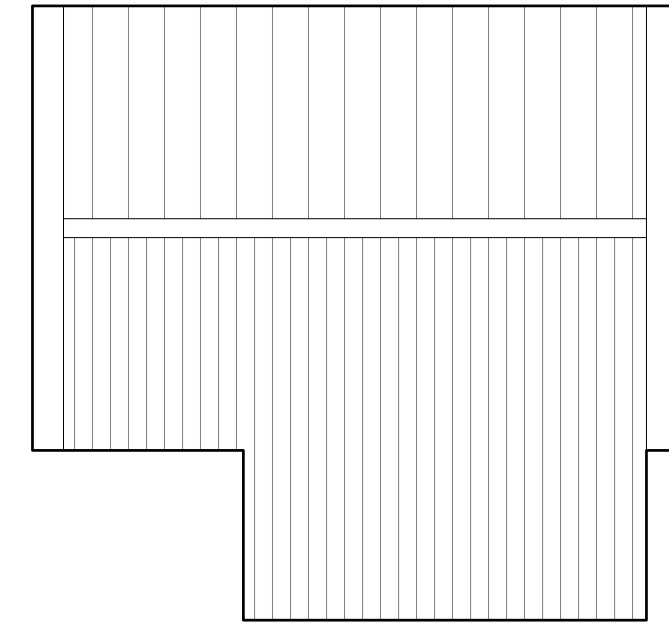

Existing Roof Plan

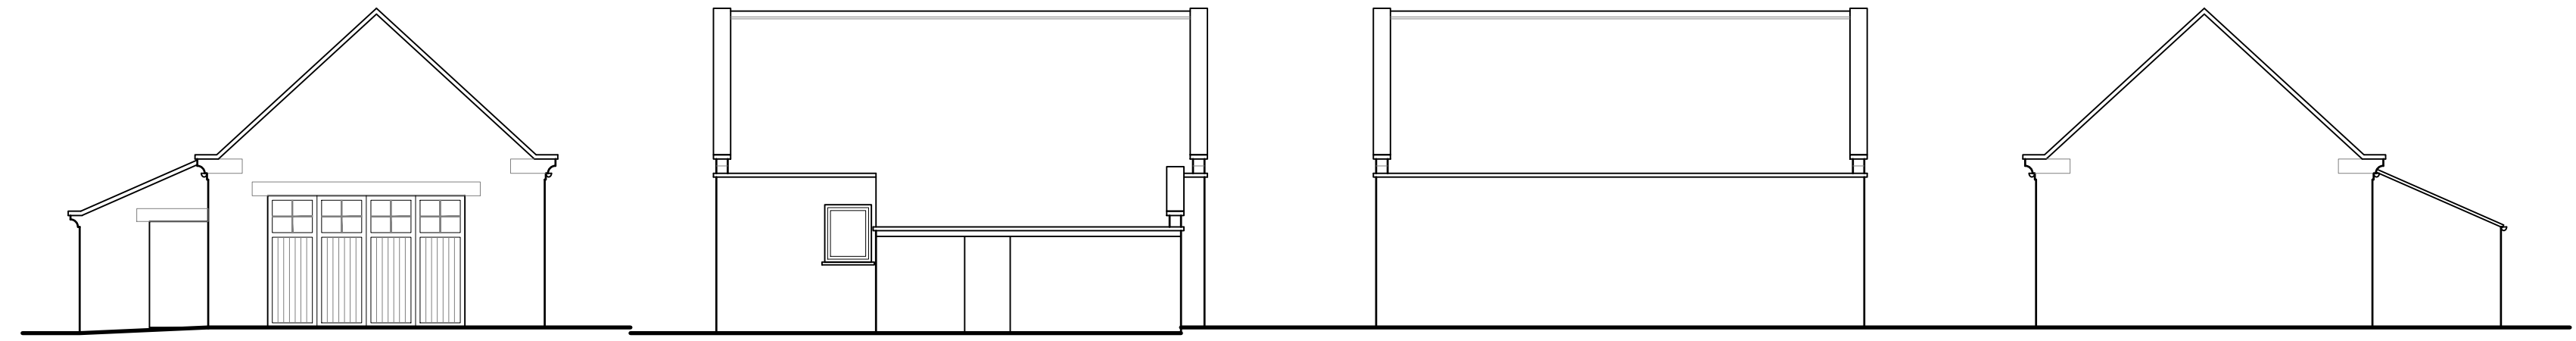


Existing Front Elevation


Existing Side Elevation

Existing Side Elevation

Existing Rear Elevation

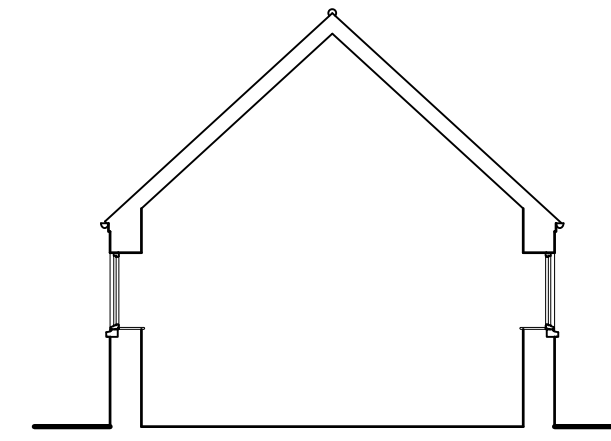

Section A-A

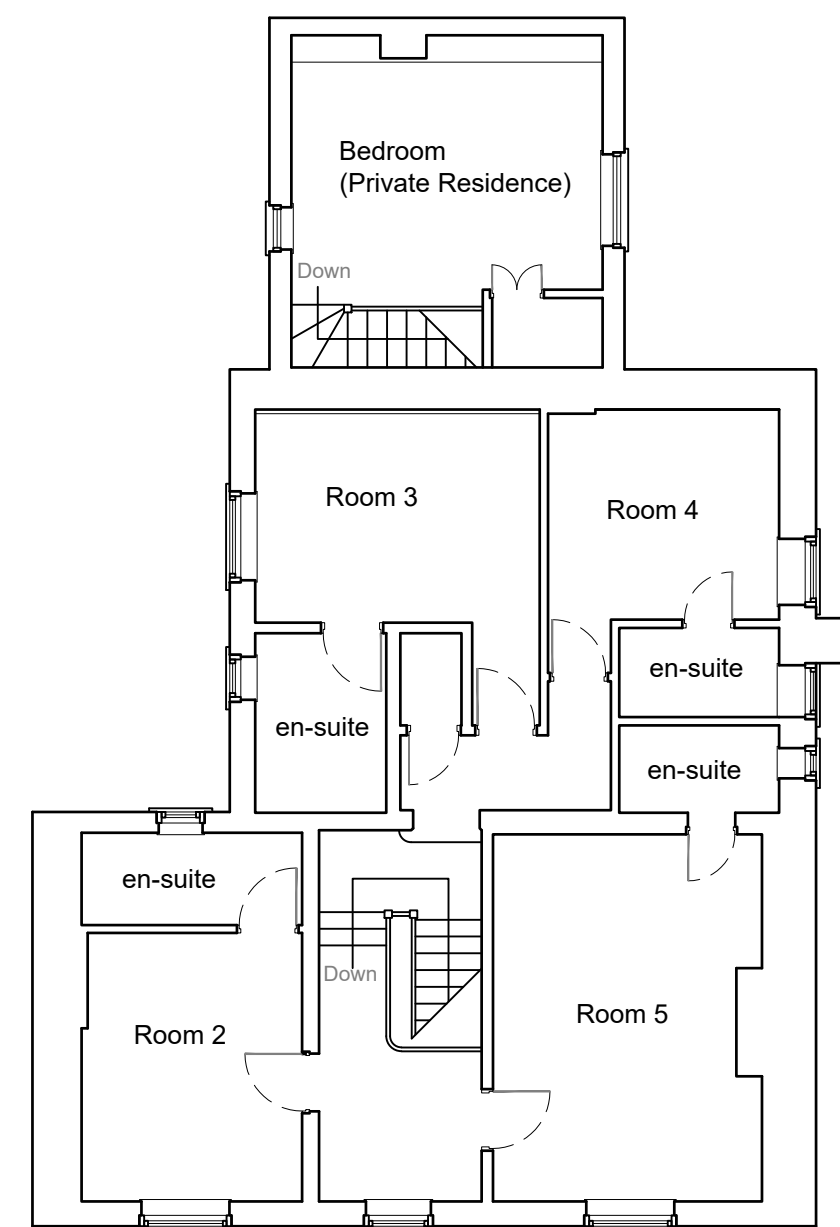

Existing First Floor Plan


NYMNP  
19/05/2023

SCALE  
0m 2m 4m 6m 8m  
1:100


*Title:* Conversion of Out-Building  
North Ings  
Station Road  
Robin Hoods Bay  
WHITBY  
YO22 4RA  
*EXISTING PLANS & ELEVATIONS*  
*Client:* North Ings Guest House  
*Scale:* 1:50 & 1:100@A1  
*Date:* 12-4-2023  
*Drawing No:* 1/202309

*Paul Taylor Architectural*  
31 Chartwell Gardens  
HULL  
HU7 3FB




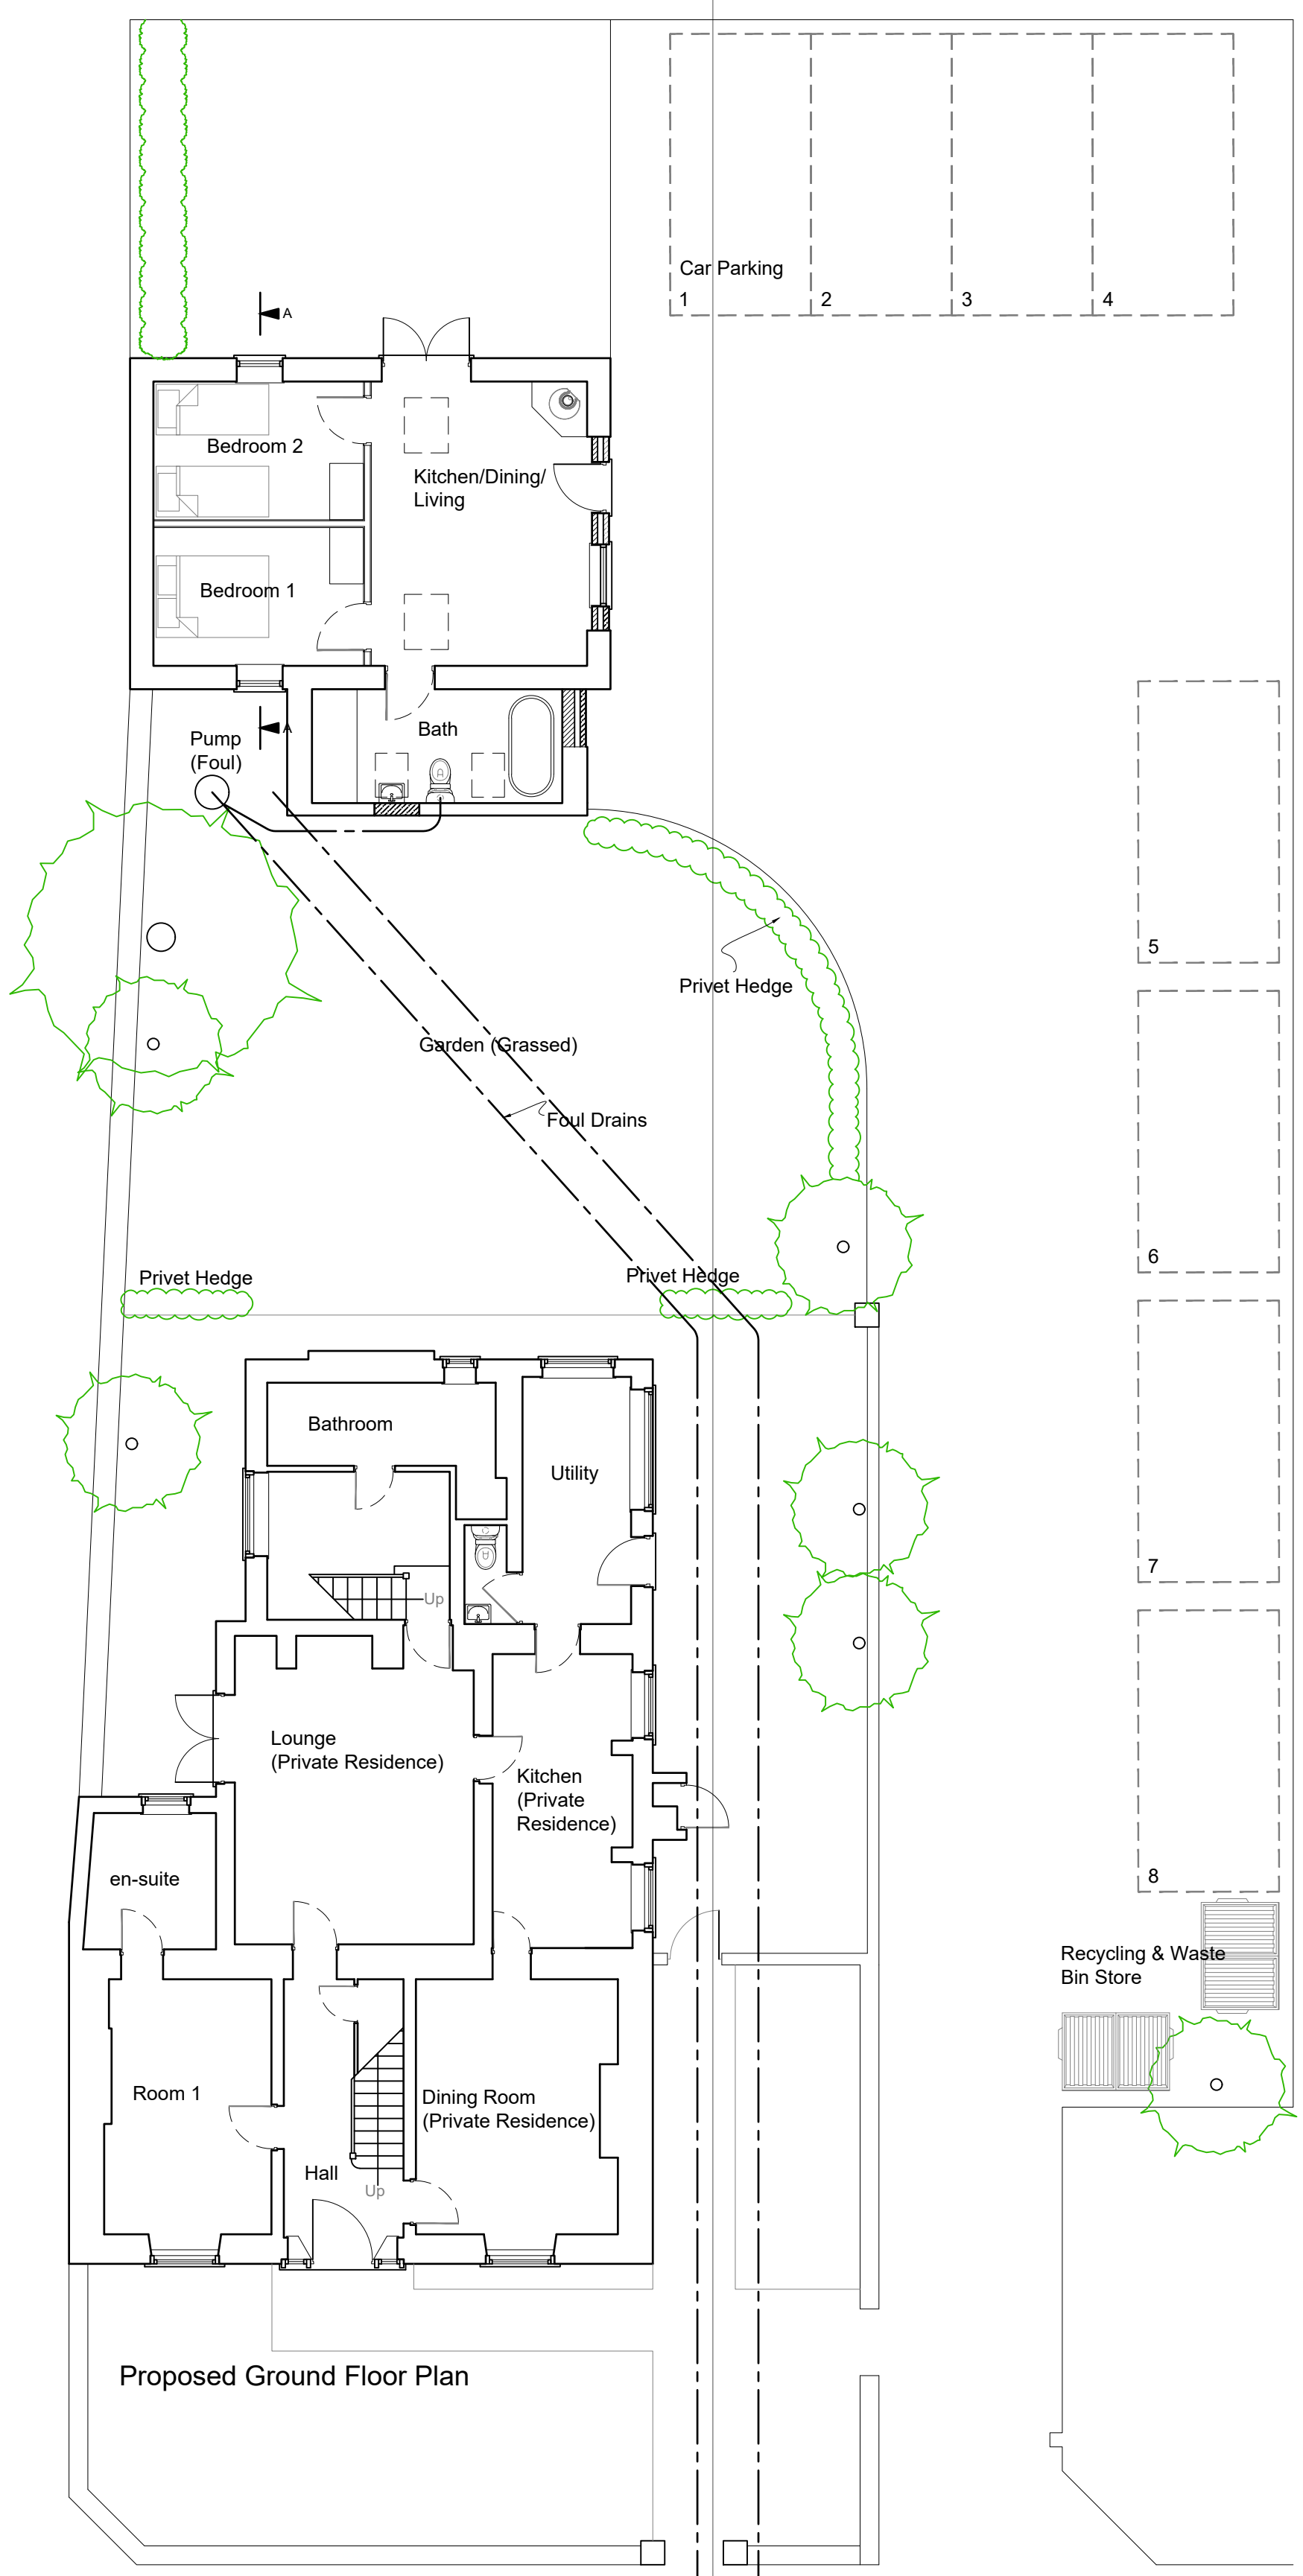

Proposed Ground Floor Plan

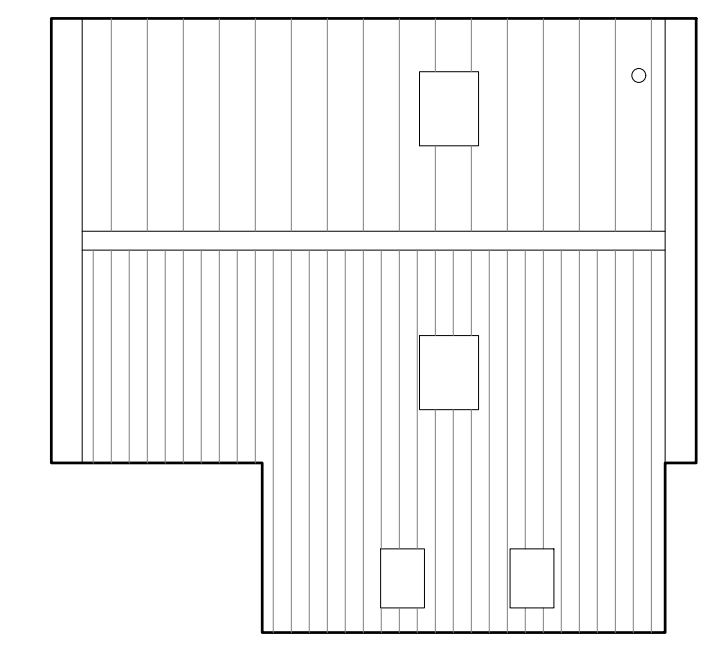

Proposed Roof Plan

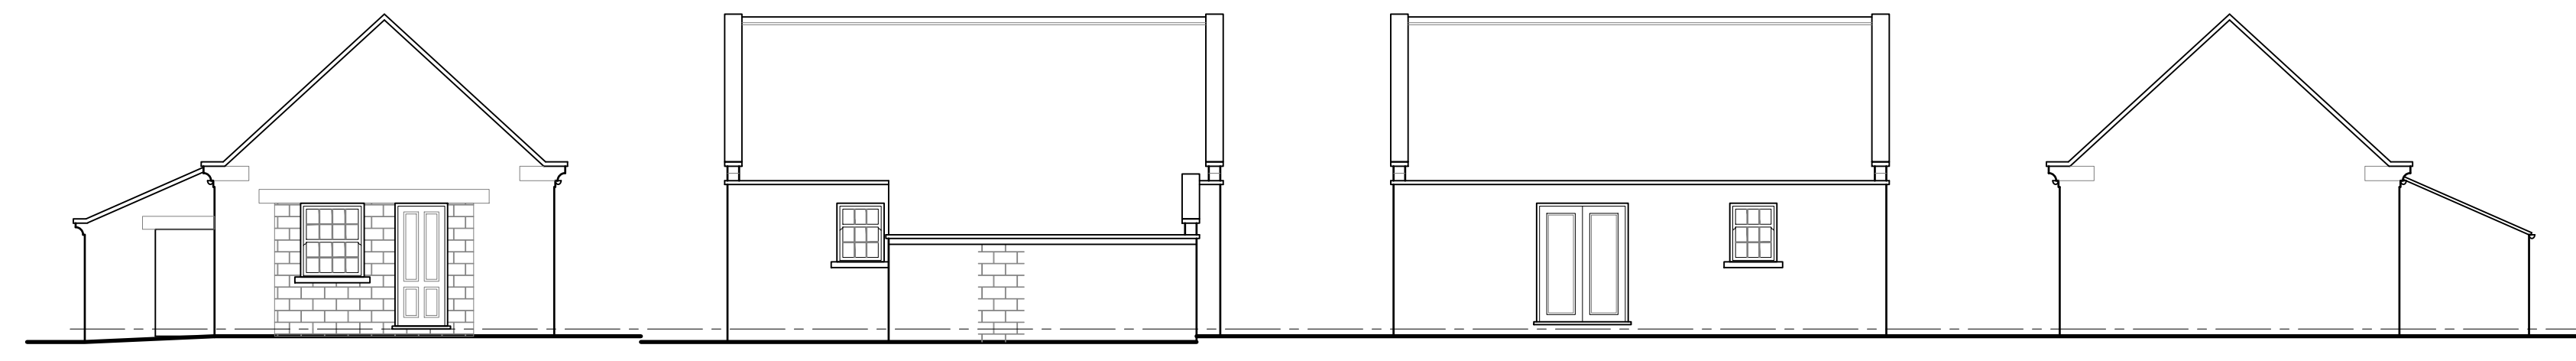


Proposed Front Elevation


Proposed Side Elevation

Proposed Side Elevation

Proposed Rear Elevation

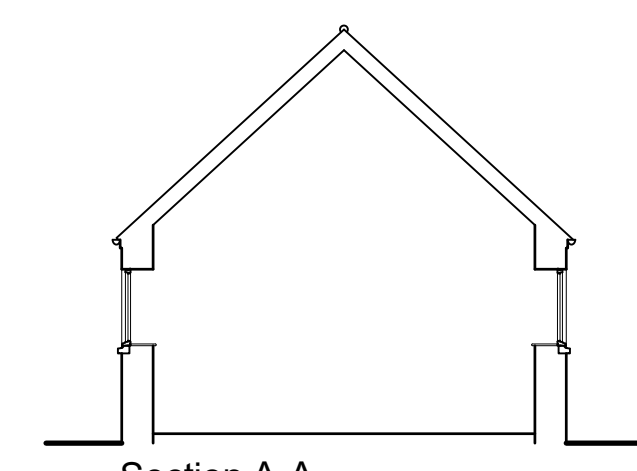

Section A-A

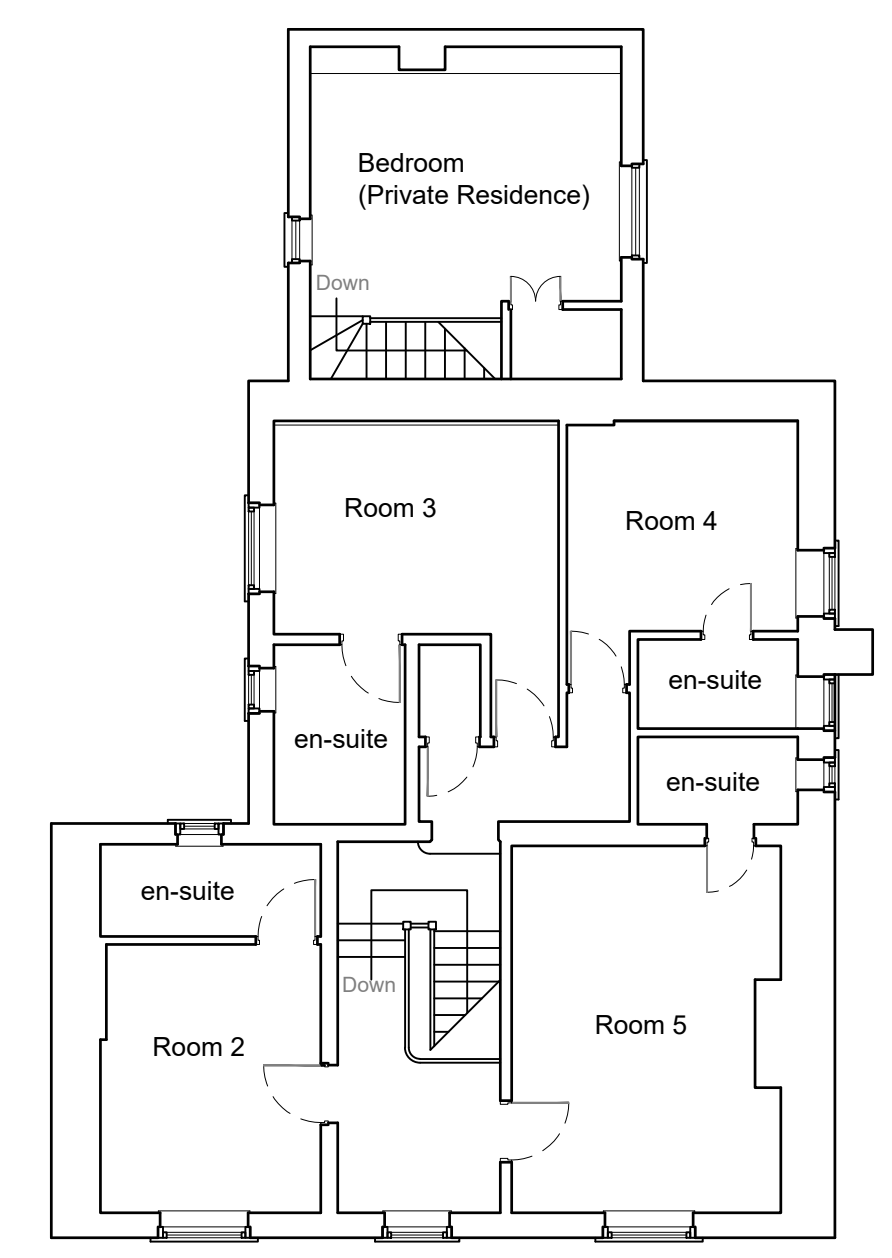

Proposed First Floor Plan

NYMNP  
19/05/2023

*Title:* Conversion of Out-Building  
 North Ings  
 Station Road  
 Robin Hoods Bay  
 WHITBY  
 YO22 4RA  
 PROPOSED PLANS & ELEVATIONS  
*Client:* North Ings Guest House  
*Scale:* 1:100@A1  
*Date:* 12-4-2023  
*Drawing No:* 2/202309

*Paul Taylor Architectural*  
 31 Chartwell Gardens  
 HULL  
 HU7 3FB

