





Drawn by: Andrew Hodgson
Date: 23/05/2023

Applicant:
Mr. A. Hodgson
Underhill Cottage
Sleights. YO22 5EU

Project: Proposed Rear First Floor Extension.
scale: 1:500

NYMNPA
03/05/2023

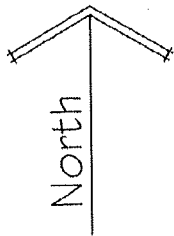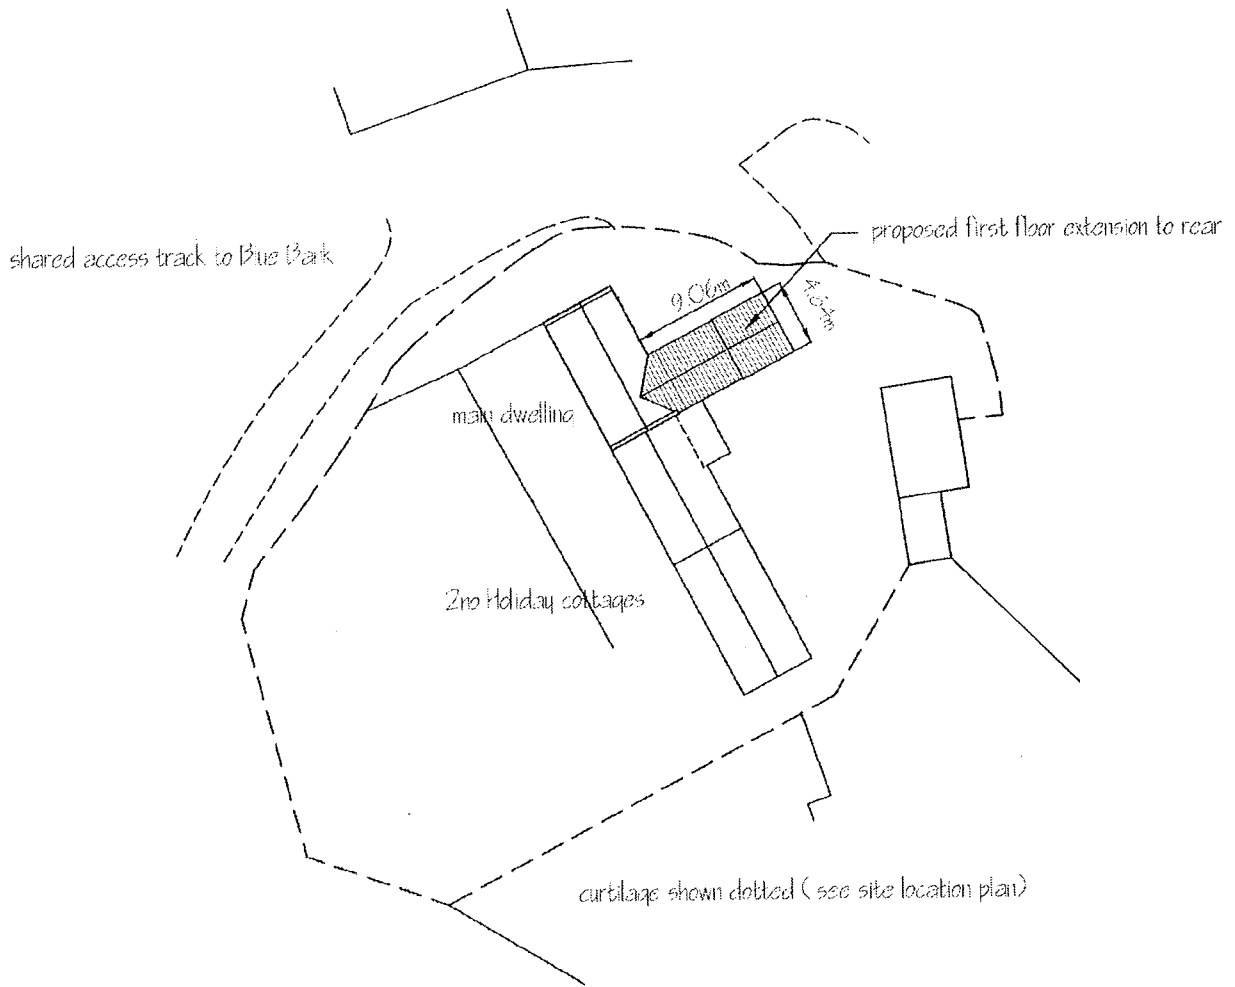

Spectrum Design

Architectural Design, planning & Building Regulation Applications

Applicant
Mr A Hodgson,
Underhill Cottage,
Sleights,
YO22 5EU


Project
Proposed Rear First Floor Extension

Drawing
Site Plan


Job No 709	Sheet 1 of 1	Scale 1:500	Rev
------------	--------------	-------------	-----



Front Elevation

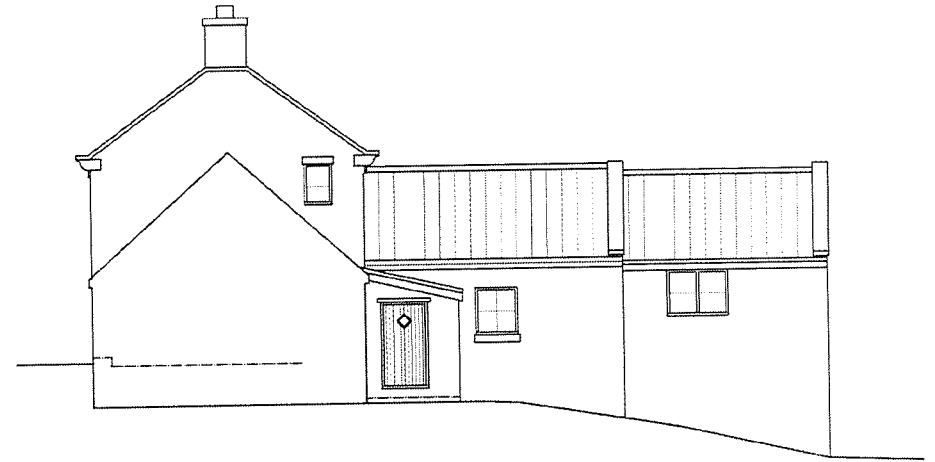


Left Hand Side Elevation

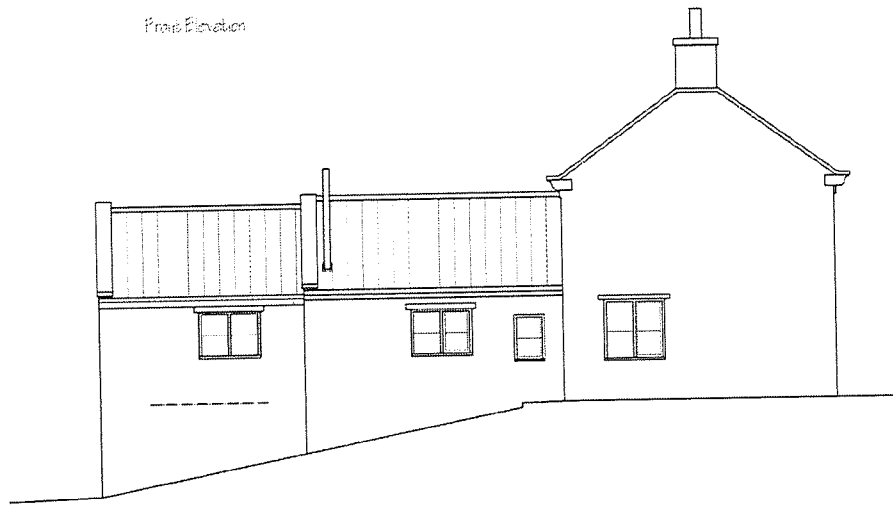

Right Hand Side Elevation

NYMNP
03/05/2023

 


This drawing is for the purpose of obtaining Planning & or Building Regulation approval only. Read this drawing in conjunction with the construction specification & "Robust details".
 NOTE Any work carried out prior to the granting of any required regulatory approvals, including the satisfying of any associated conditions is undertaken entirely @ the applicants own risk

Applicant	Mr A Hodgson, Underhill Cottage, Sleights, YO22 5EU
Project	Proposed Rear First Floor Extension
Drawing	Existing Elevations
Job No 709	Sheet no 2 Scale 1:100 Mar 23 Rev

Spectrum Design

Architectural Design, Planning &
Building Regulation Applications




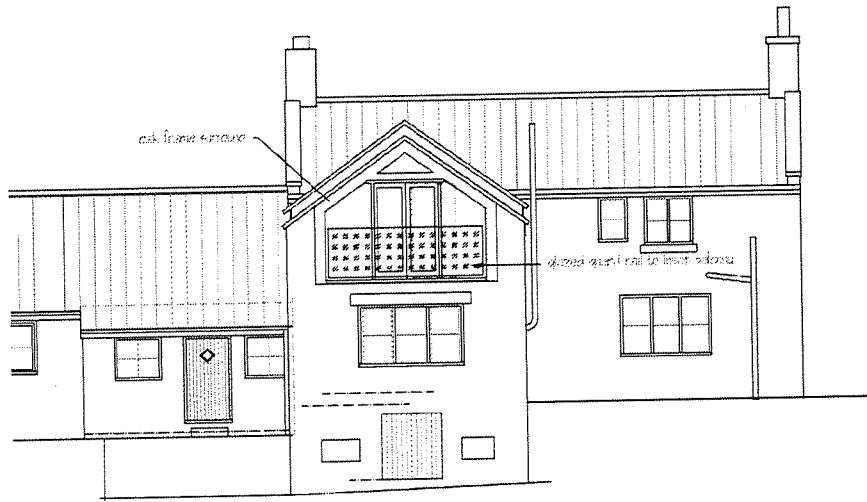

Front Elevation




Left Hand Side Elevation

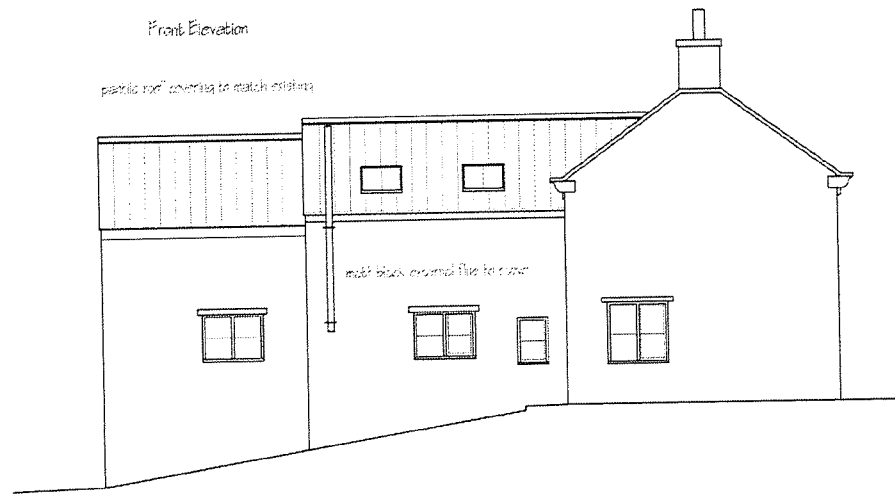

Right Hand Side Elevation

NYMNPA
 03/05/2023

 


This drawing is for the purpose of obtaining Planning & or Building Regulation approval only. Read this drwg in conjunction with the construction specification & "Robust details"
 NOTE Any work carried out prior to the granting of any required regulatory approvals, including the satisfying of any associated conditions is undertaken entirely @ the applicants own risk

Spectrum Design


Architectural Design, Planning &
 Building Regulation Applications



Applicant	Mr A Hodgson, Underhill Cottage, Sleights, YO22 5EU
Project	Proposed Rear First Floor Extension
Drawing	Proposed Elevations
Job No 709	Sheet no 4 Scale 1:100 Mar 23 Rev

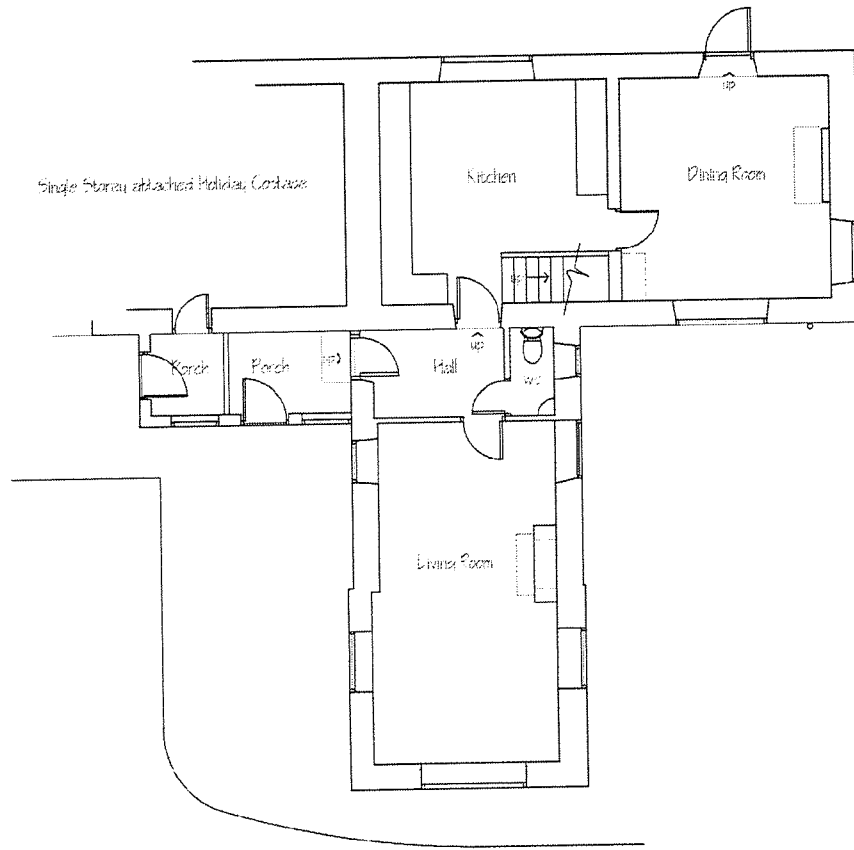


Ground Floor Plan

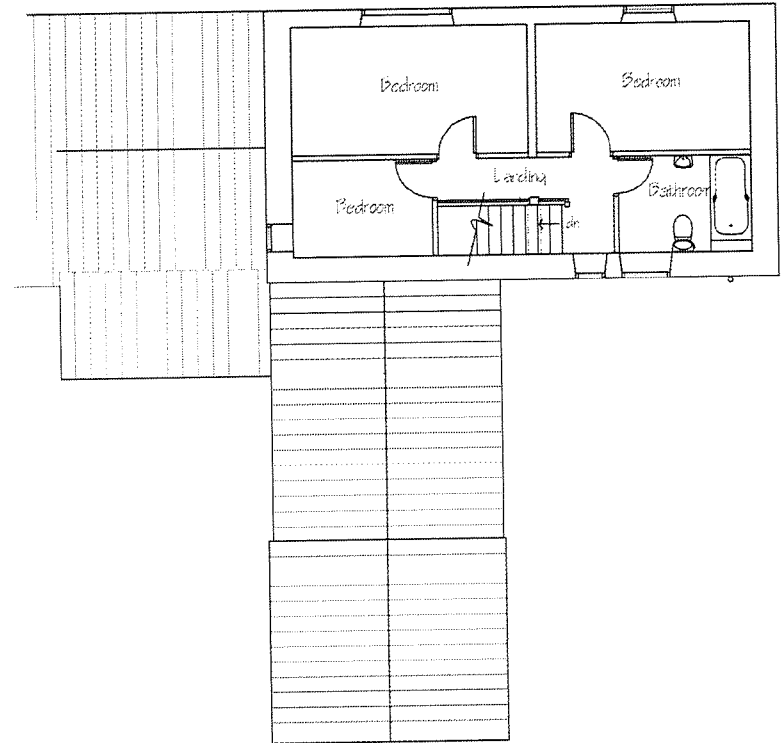

First Floor Plan

Metric scale bar 1:100 scale in metres

 

NYMNPA
03/05/2023


Applicant	Mr A Hodgson, Underhill Cottage, Sleights, YO22 5EU			
Project	Proposed Rear First Floor Extension			
Drawing	Existing plans			
Job No 709	Sheet no 1	Scale 1:100	Mar 23	Rev

This drawing is for the purpose of obtaining Planning & or Building Regulation approval only. Read this drwg in conjunction with the construction specification & "Robust details"
NOTE Any work carried out prior to the granting of any required regulatory approvals, including the satisfying of any associated conditions is undertaken entirely @ the applicants own risk


Spectrum Design

Architectural Design, Planning &
Building Regulation Applications



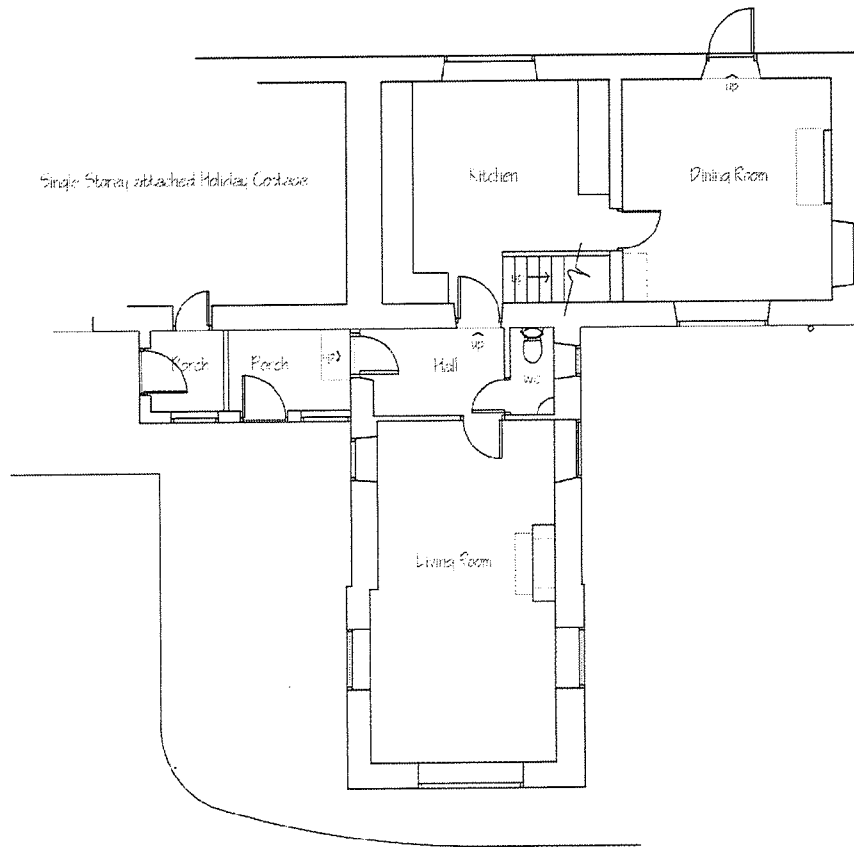


Ground Floor Plan (unchanged)

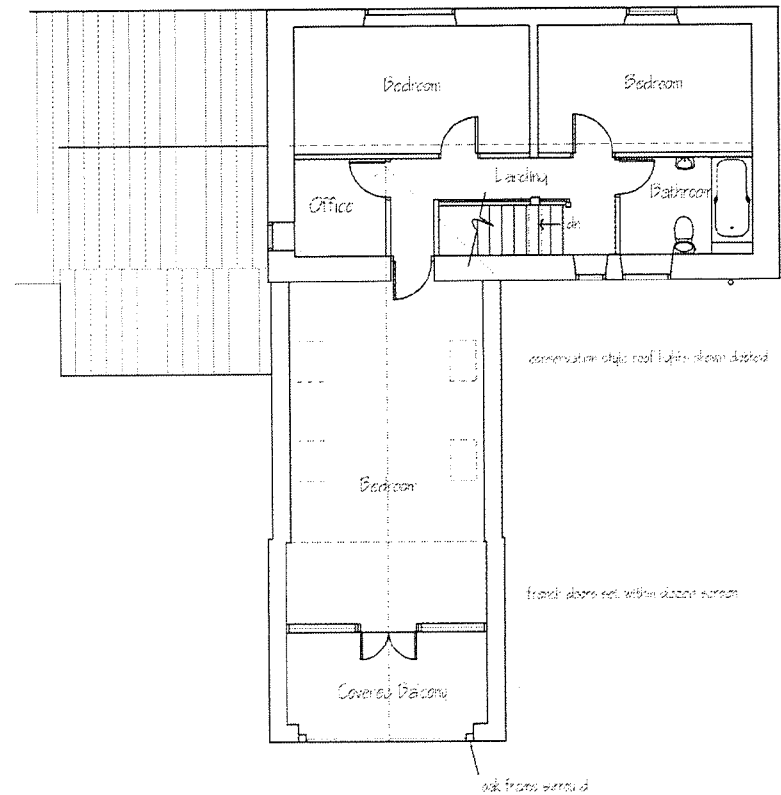

First Floor Plan

Metric scale bar 1:100 scale in metres

 

NYMNPA
03/05/2023

Applicant	Mr A Hodgson, Underhill Cottage, Sleights, YO22 5EU
Project	Proposed Rear First Floor Extension
Drawing	Proposed plans
Job No 709	Sheet no 3 Scale 1:100 Mar 23 Rev

This drawing is for the purpose of obtaining Planning & or Building Regulation approval only. Read this drawing in conjunction with the construction specification & "Robust details".
NOTE Any work carried out prior to the granting of any required regulatory approvals, including the satisfying of any associated conditions is undertaken entirely @ the applicants own risk.