


Location Plan of yo21 1sx

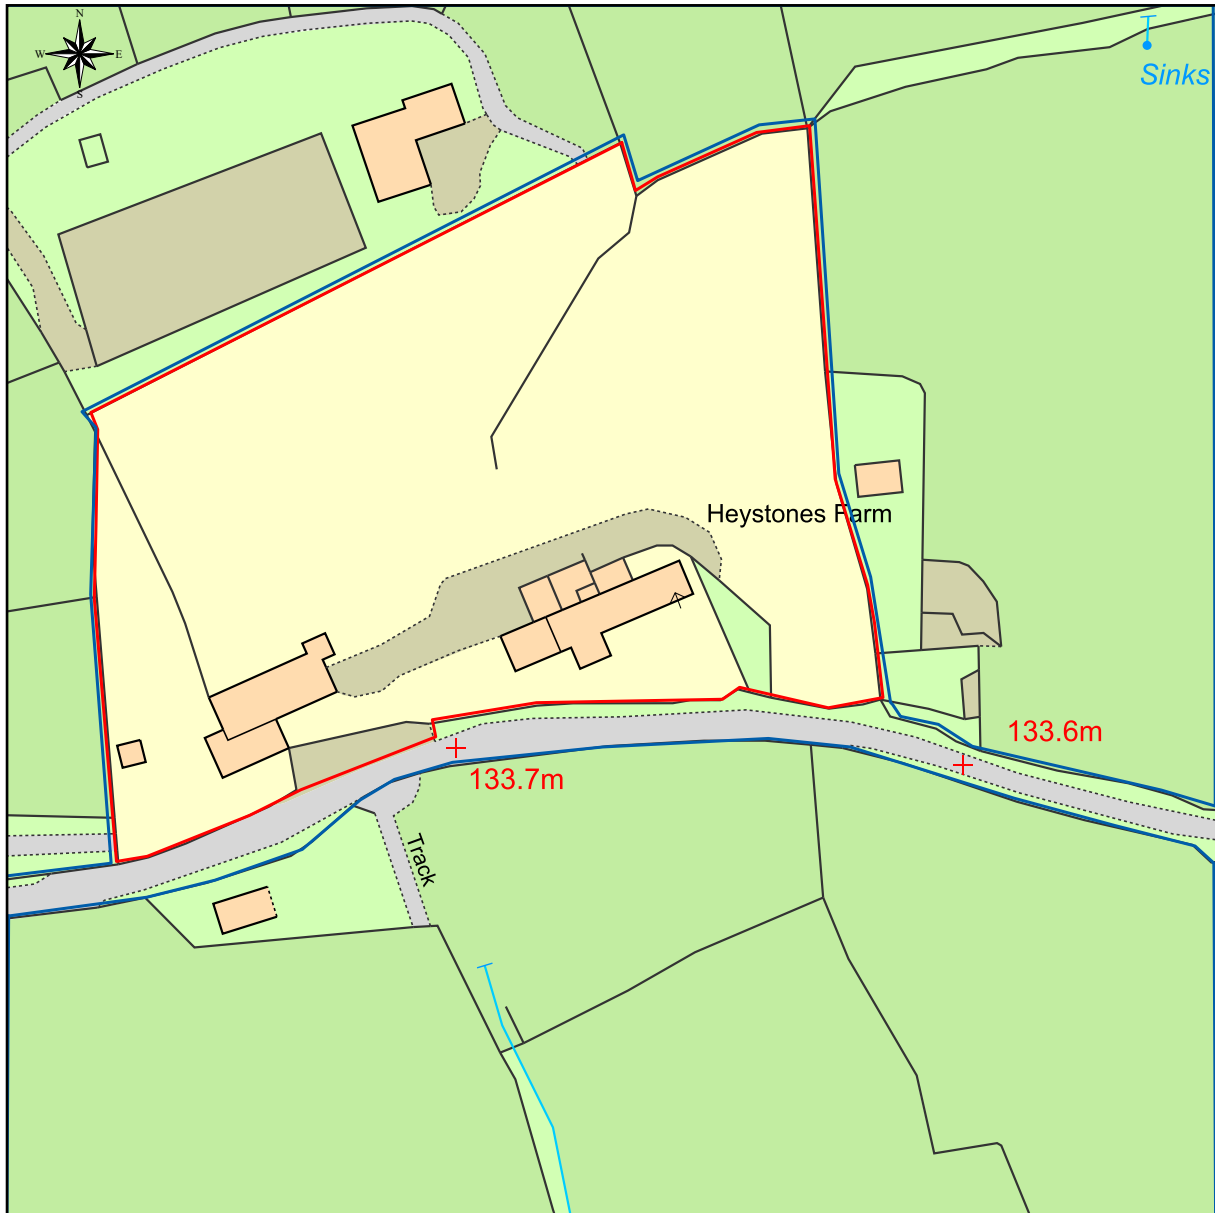


This Plan includes the following Licensed Data: OS MasterMap Colour PDF Location Plan by the Ordnance Survey National Geographic Database and incorporating surveyed revision available at the date of production. Reproduction in whole or in part is prohibited without the prior permission of Ordnance Survey. The representation of a road, track or path is no evidence of a right of way. The representation of features, as lines is no evidence of a property boundary. © Crown copyright and database rights, 2023. Ordnance Survey 0100031673

0m 20m 40m 60m 80m 100m

Scale: 1:1250, paper size: A4

NYMNPA
20/06/2023



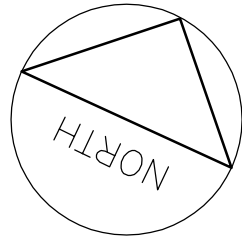

NYMNP
20/06/2023

NOTES

THIS DRAWING HAS NOT BEEN PREPARED FROM AN ACCURATE SURVEY AND THE BUILDING CONTRACTOR IS TO CHECK ALL DIMENSIONS ON SITE PRIOR TO CONSTRUCTION.

THESE DRAWINGS HAVE BEEN PREPARED TO OBTAIN PLANNING AND BUILDING REGULATION APPROVALS AND ARE NOT DEFINITIVE CONSTRUCTION DRAWINGS. THE CONTRACTOR IS TO ENSURE GOOD PRACTICE AT ALL TIMES


PROJECT
HOUSE EXTENSION
for
Mr JOWSEY
at
HEYSTONES MANOR FARM, AISLABY

TITLE
PROPOSED BLOCK PLAN

SCALE	DATE	DRAWING No	REVISION
1:500 @A3	Apr 2023	HMA 12	

DRAWN BY
ROBERT SUNLEY BSc (Hons)
ARCHITECTURAL TECHNOLOGIST
Tel: 01287 679449
e: robsunley@hotmail.com


HEYSTONES MANOR FARM

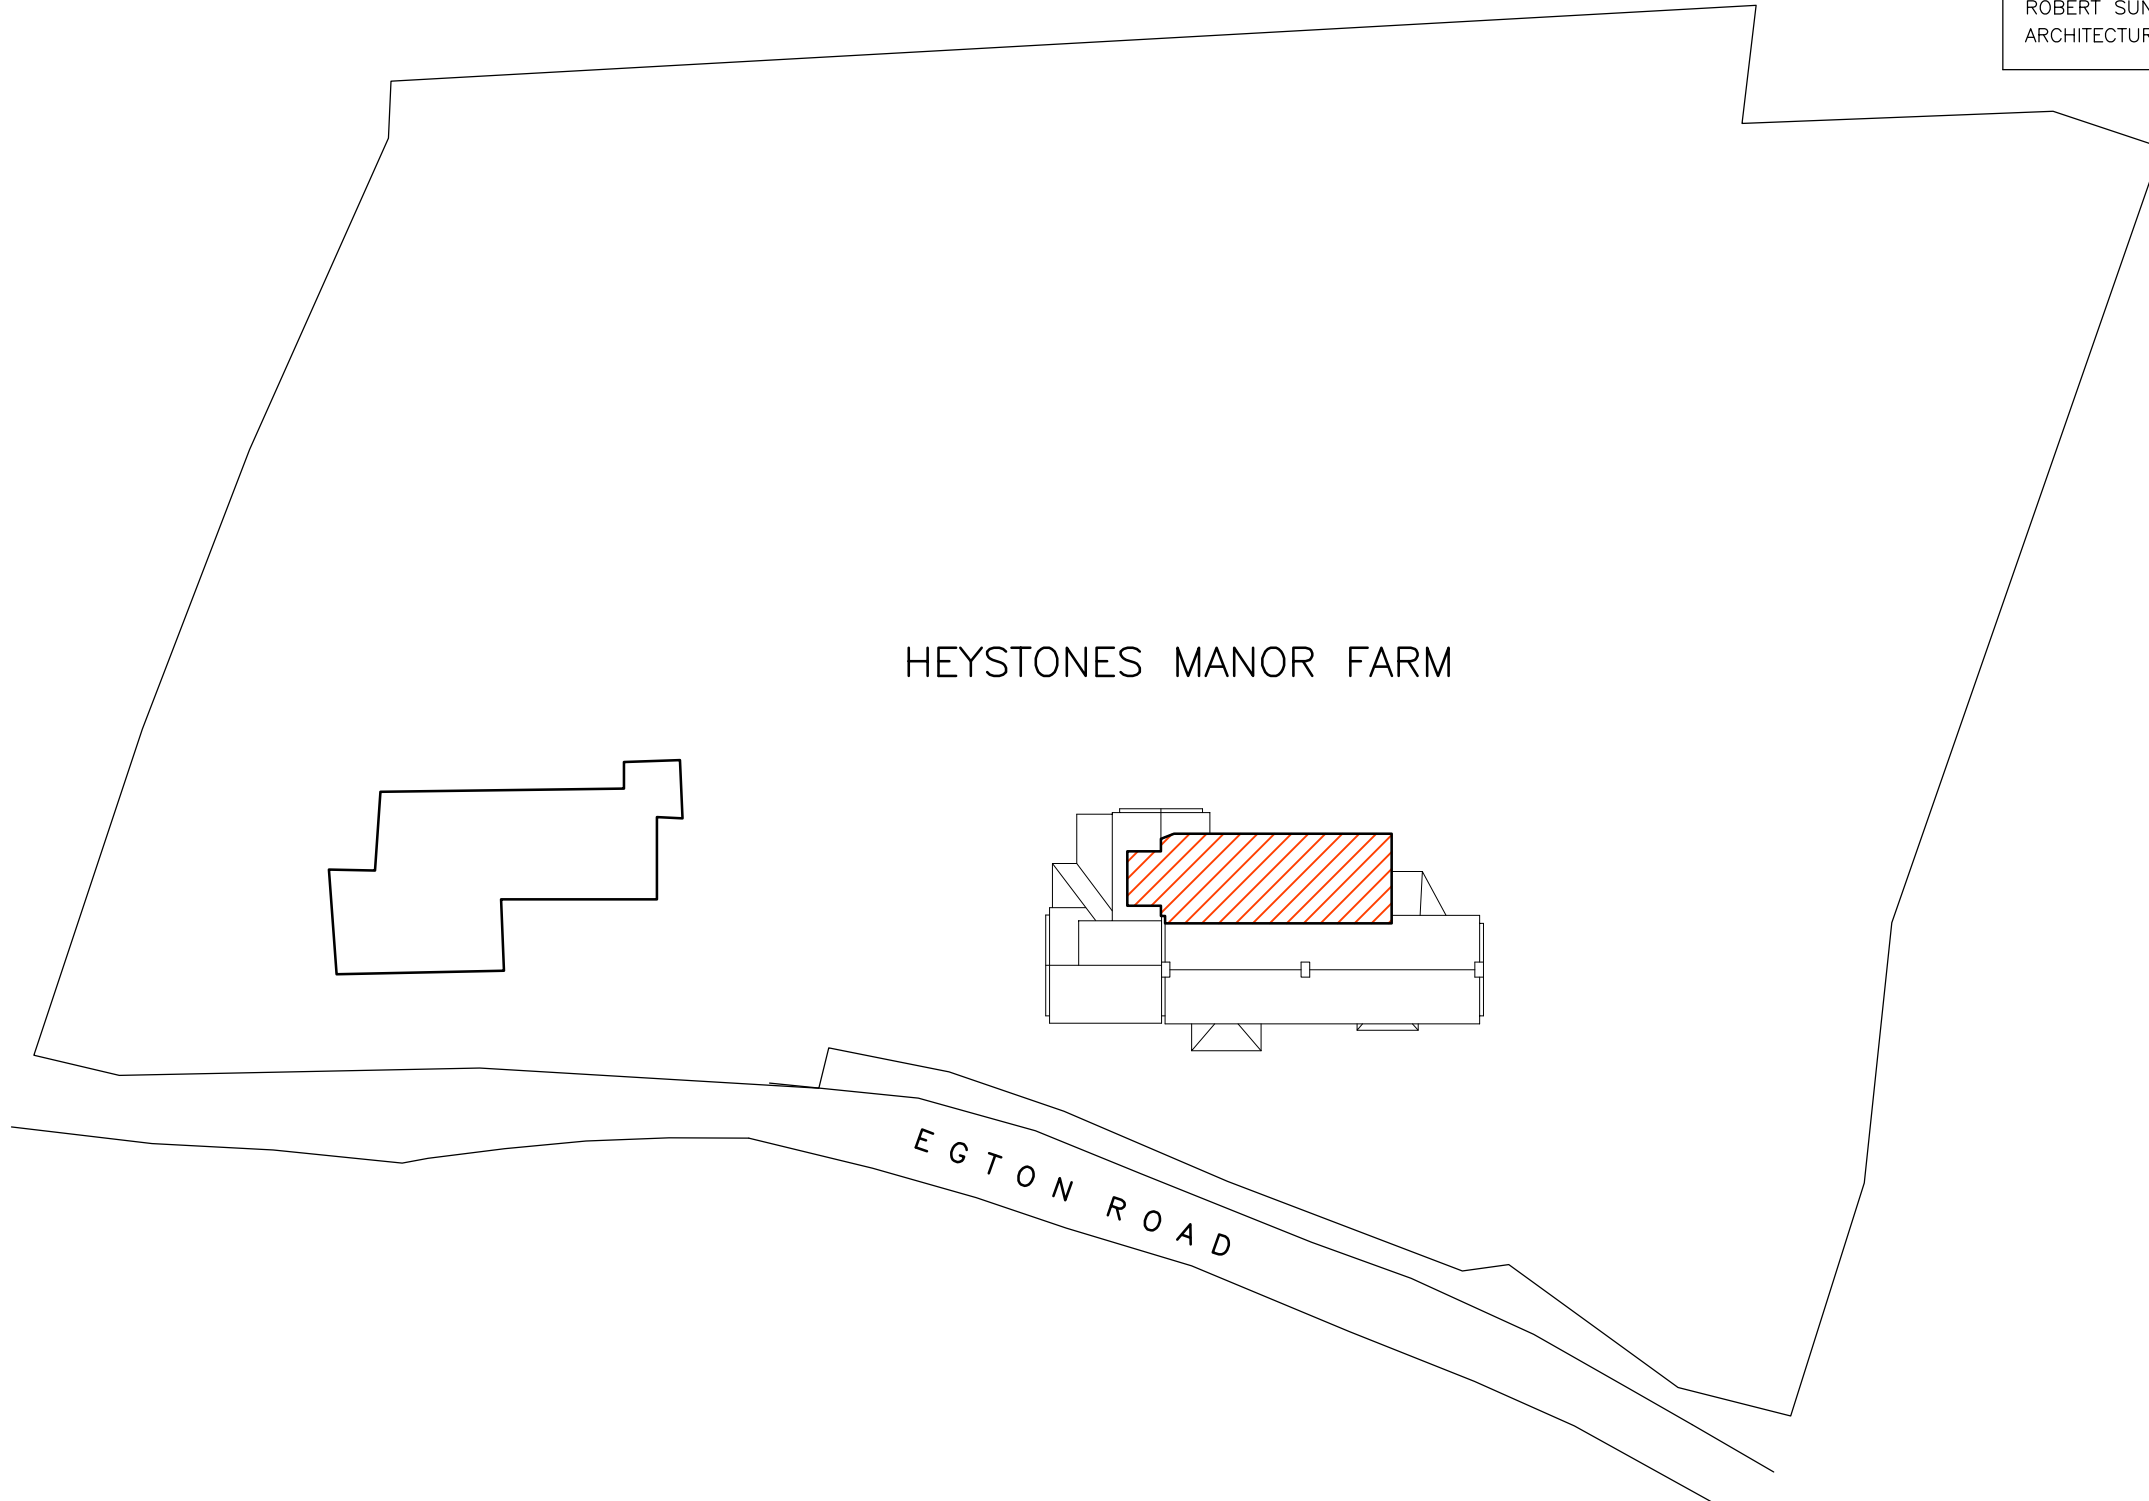

NOTES

THIS DRAWING HAS NOT BEEN PREPARED FROM AN ACCURATE SURVEY AND THE BUILDING CONTRACTOR IS TO CHECK ALL DIMENSIONS ON SITE PRIOR TO CONSTRUCTION.

THESE DRAWINGS HAVE BEEN PREPARED TO OBTAIN PLANNING AND BUILDING REGULATION APPROVALS AND ARE NOT DEFINITIVE CONSTRUCTION DRAWINGS. THE CONTRACTOR IS TO ENSURE GOOD PRACTICE AT ALL TIMES

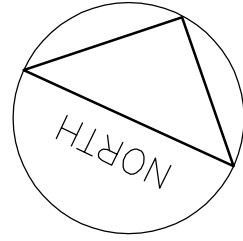


NYMNPA
20/06/2023

PROJECT
HOUSE EXTENSION
for
Mr JOWSEY
at
HEYSTONES MANOR FARM, AISLABY

TITLE
EXISTING GROUND FLOOR PLAN

SCALE	DATE	DRAWING No	REVISION
1:100 @A3	Apr 2023	HMA 01	


DRAWN BY
ROBERT SUNLEY BSc (Hons)
ARCHITECTURAL TECHNOLOGIST
Tel: 01287 679449
e: robsunley@hotmail.com

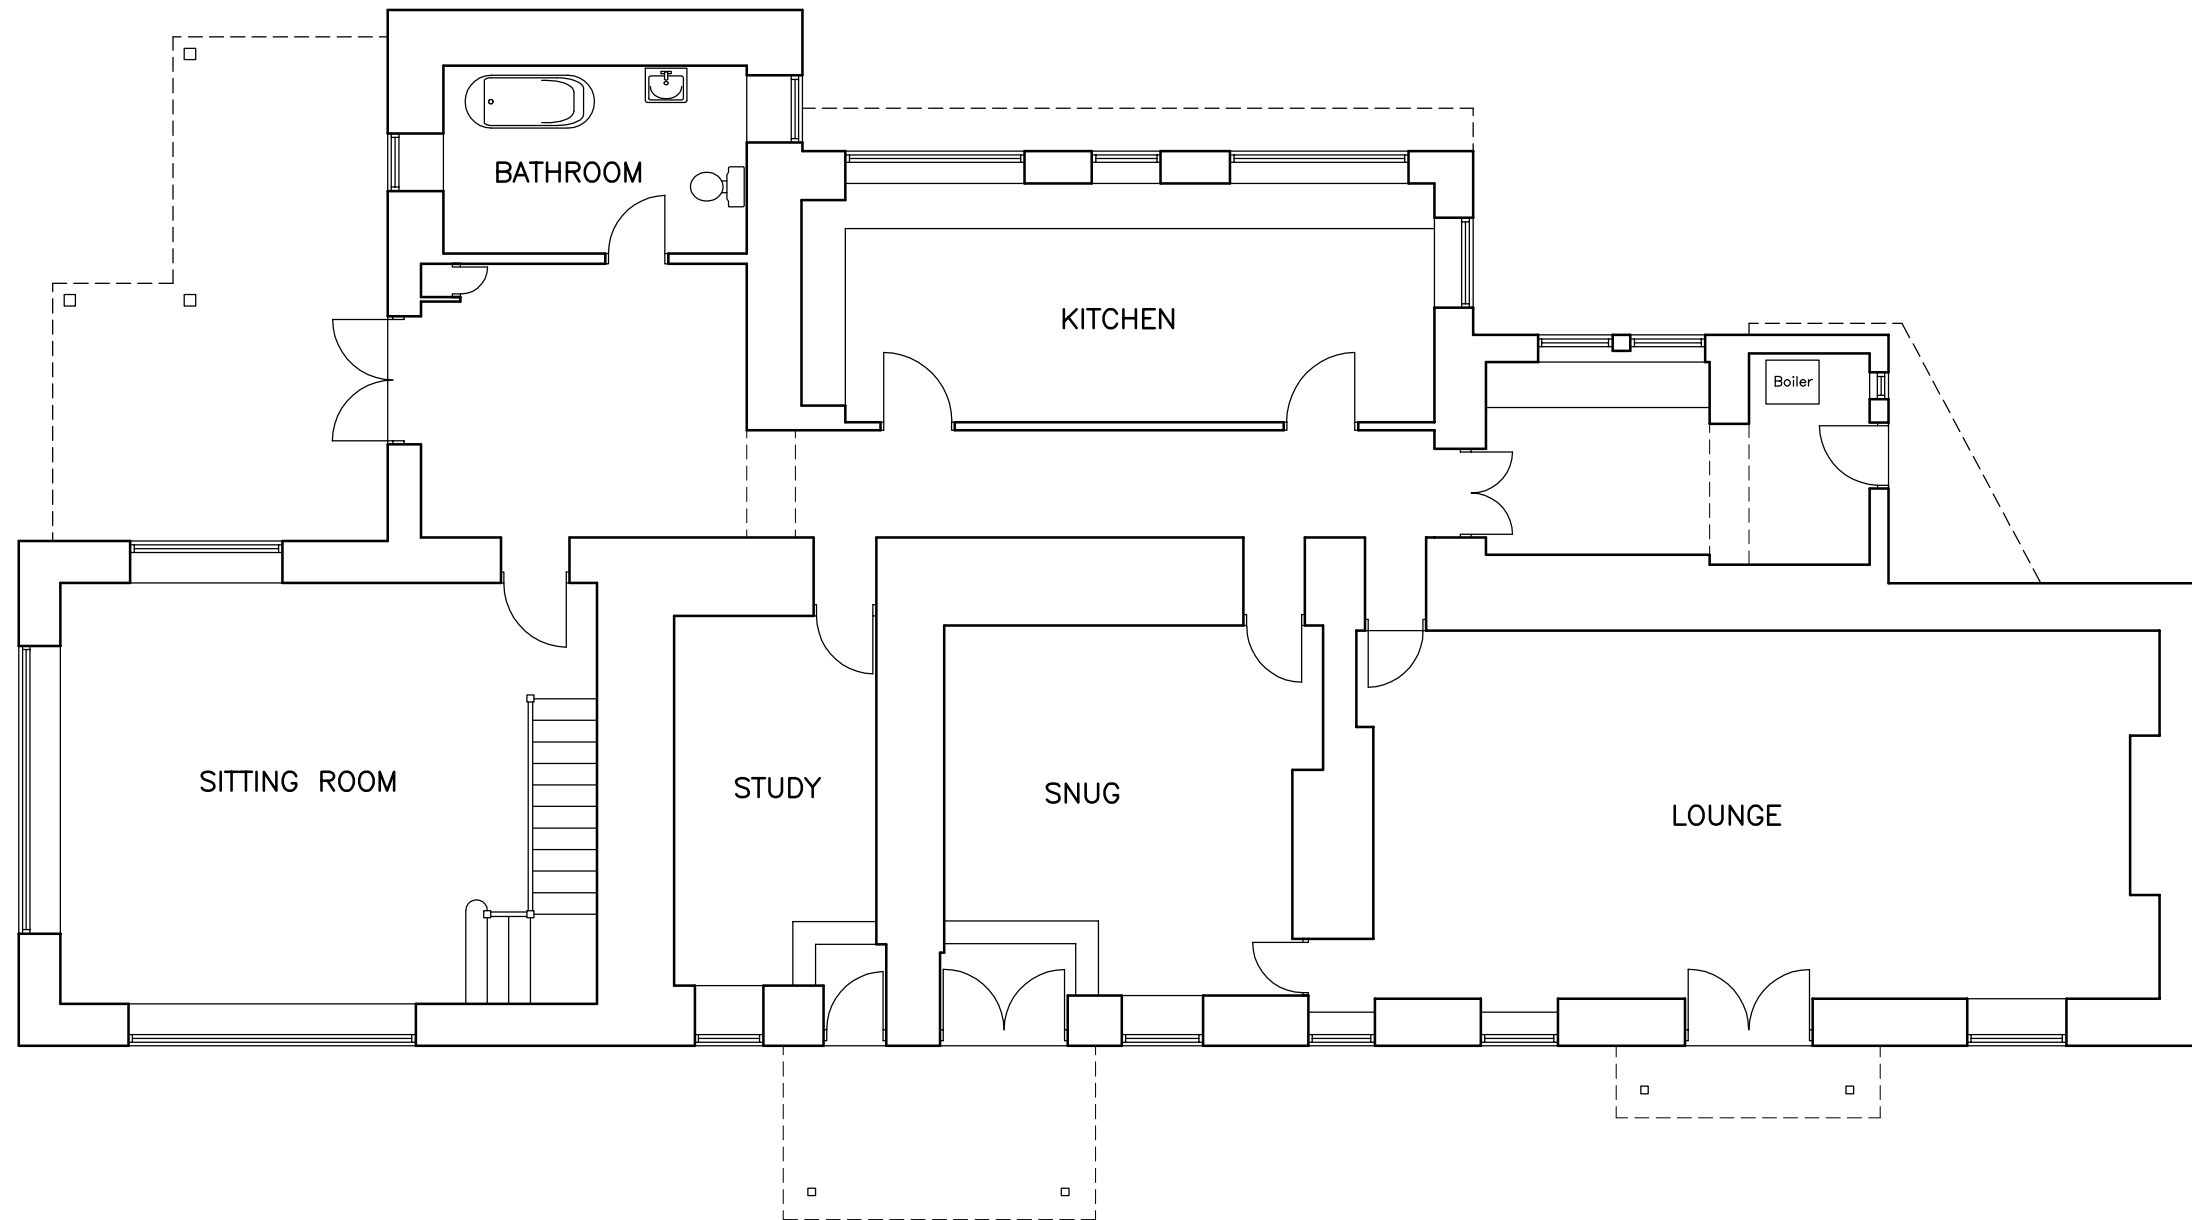

NOTES

THIS DRAWING HAS NOT BEEN PREPARED FROM AN ACCURATE SURVEY AND THE BUILDING CONTRACTOR IS TO CHECK ALL DIMENSIONS ON SITE PRIOR TO CONSTRUCTION.

THESE DRAWINGS HAVE BEEN PREPARED TO OBTAIN PLANNING AND BUILDING REGULATION APPROVALS AND ARE NOT DEFINITIVE CONSTRUCTION DRAWINGS. THE CONTRACTOR IS TO ENSURE GOOD PRACTICE AT ALL TIMES

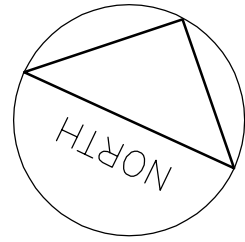


NYMNP
20/06/2023

PROJECT
HOUSE EXTENSION
for
Mr JOWSEY
at
HEYSTONES MANOR FARM, AISLABY

TITLE
PROPOSED GROUND FLOOR PLAN

SCALE	DATE	DRAWING No	REVISION
1:100 @A3	Apr 2023	HMA 06	


DRAWN BY
ROBERT SUNLEY BSc (Hons)
ARCHITECTURAL TECHNOLOGIST
Tel: 01287 679449
e: robsunley@hotmail.com

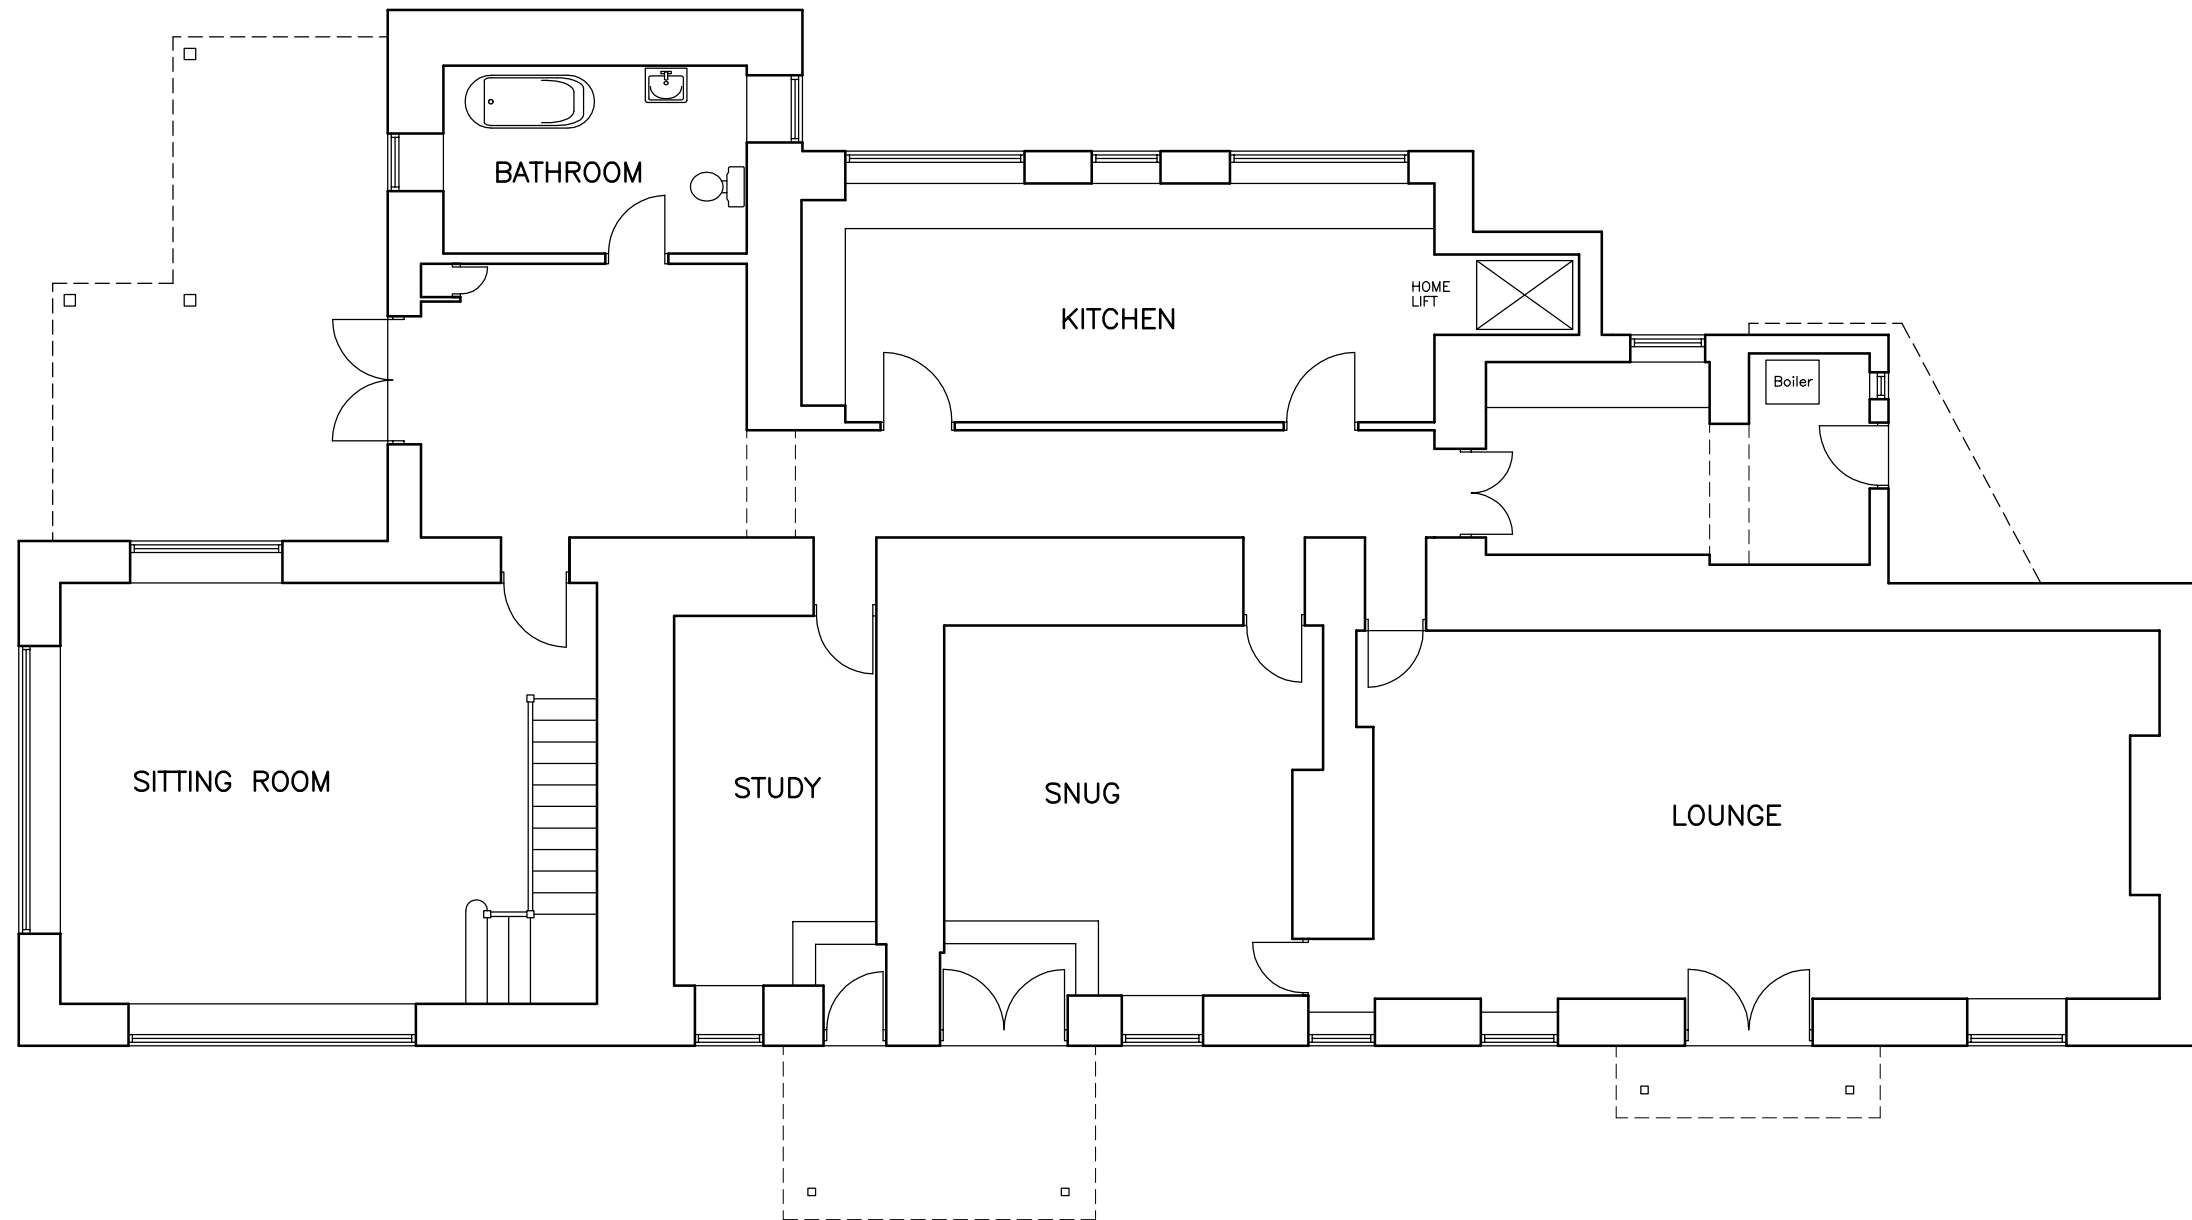

NOTES

THIS DRAWING HAS NOT BEEN PREPARED FROM AN ACCURATE SURVEY AND THE BUILDING CONTRACTOR IS TO CHECK ALL DIMENSIONS ON SITE PRIOR TO CONSTRUCTION.

THESE DRAWINGS HAVE BEEN PREPARED TO OBTAIN PLANNING AND BUILDING REGULATION APPROVALS AND ARE NOT DEFINITIVE CONSTRUCTION DRAWINGS. THE CONTRACTOR IS TO ENSURE GOOD PRACTICE AT ALL TIMES

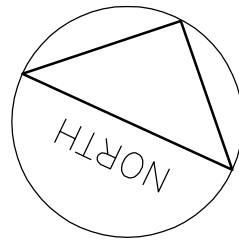

NYMNPA

20/06/2023

PROJECT

HOUSE EXTENSION

for

Mr JOWSEY

at

HEYSTONES MANOR FARM, AISLABY

TITLE

EXISTING FIRST FLOOR PLAN

SCALE

**1:100
@A3**

DATE

Apr 2023

DRAWING No


HMA 02

REVISION

DRAWN BY

**ROBERT SUNLEY BSc (Hons)
ARCHITECTURAL TECHNOLOGIST**


Tel: 01287 679449
e: robsunley@hotmail.com

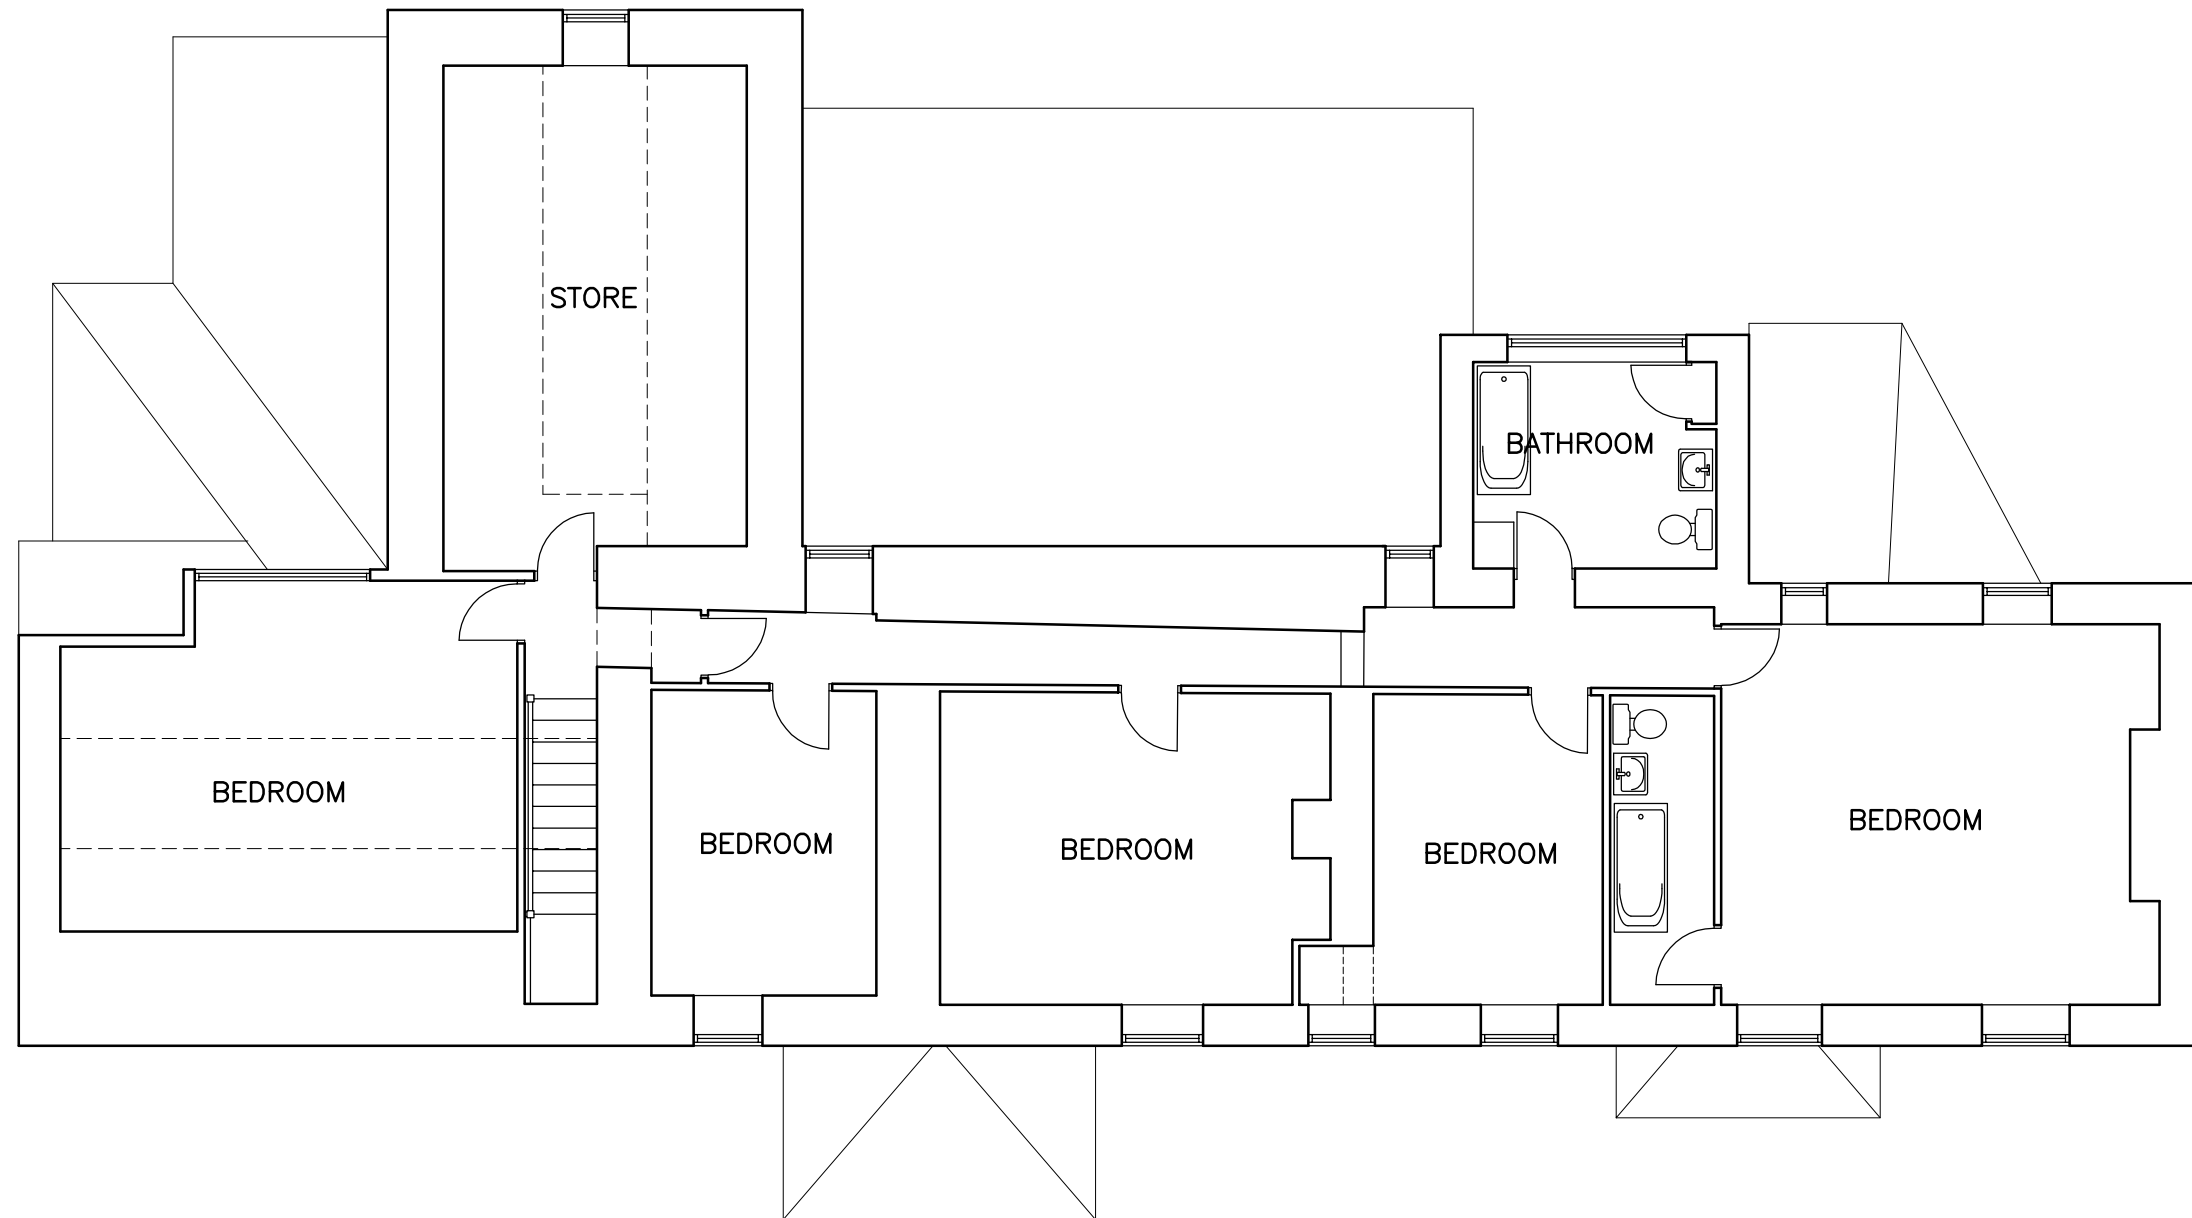

NOTES

THIS DRAWING HAS NOT BEEN PREPARED FROM AN ACCURATE SURVEY AND THE BUILDING CONTRACTOR IS TO CHECK ALL DIMENSIONS ON SITE PRIOR TO CONSTRUCTION.

THESE DRAWINGS HAVE BEEN PREPARED TO OBTAIN PLANNING AND BUILDING REGULATION APPROVALS AND ARE NOT DEFINITIVE CONSTRUCTION DRAWINGS. THE CONTRACTOR IS TO ENSURE GOOD PRACTICE AT ALL TIMES

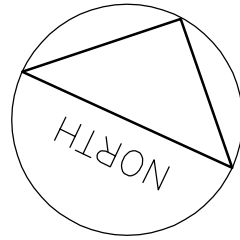

NYMNP

20/06/2023


PROJECT
HOUSE EXTENSION
for
Mr JOWSEY
at
HEYSTONES MANOR FARM, AISLABY

TITLE
PROPOSED FIRST FLOOR PLAN

SCALE	DATE	DRAWING No	REVISION
1:100 @A3	Apr 2023	HMA 07	

DRAWN BY
ROBERT SUNLEY BSc (Hons)
ARCHITECTURAL TECHNOLOGIST


Tel: 01287 679449
e: robsunley@hotmail.com

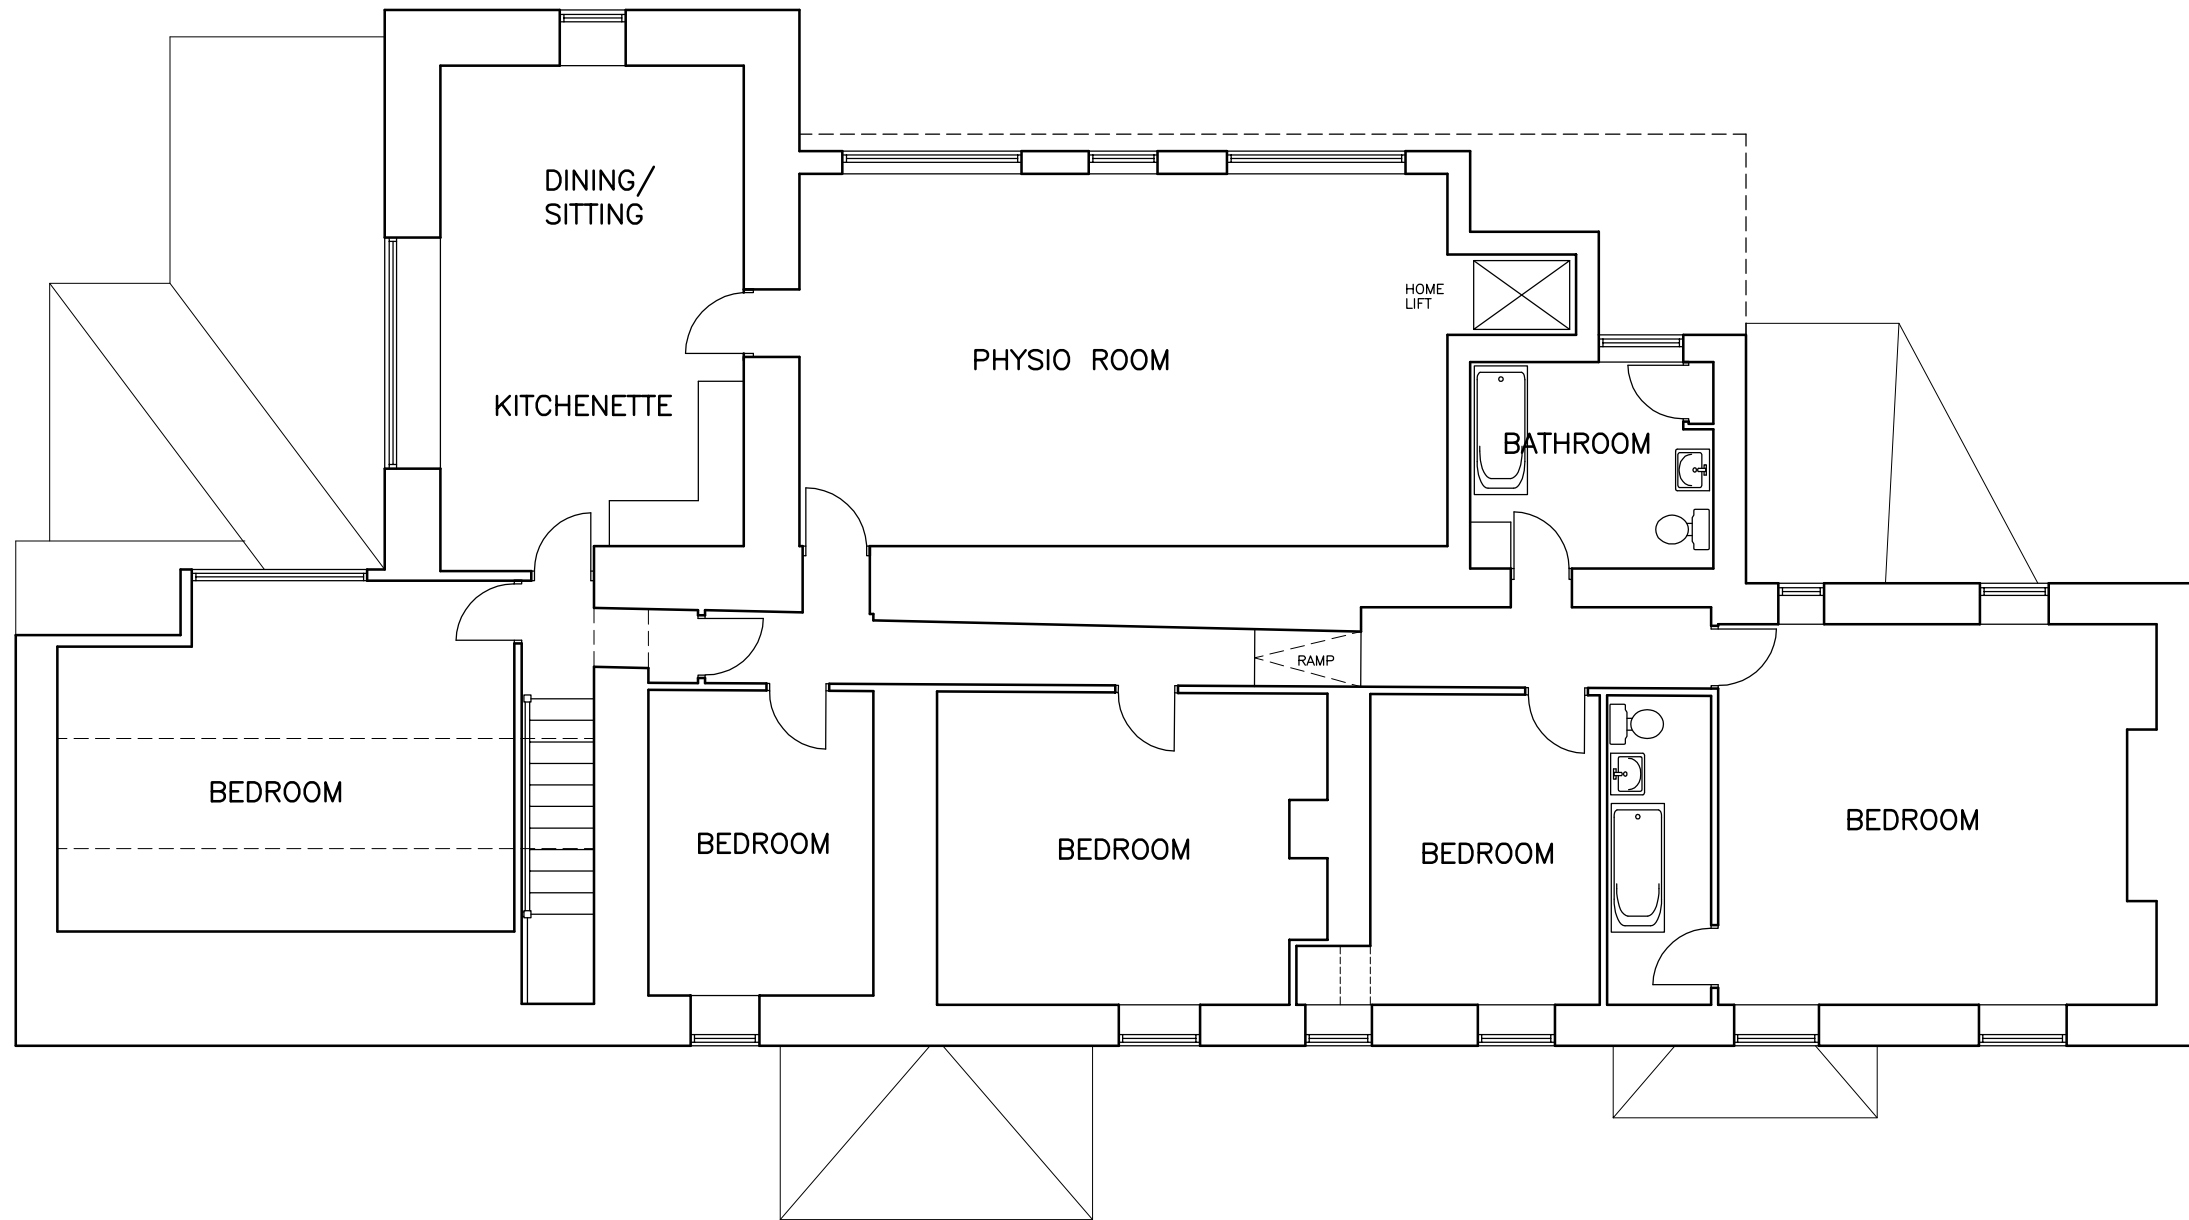

NOTES

THIS DRAWING HAS NOT BEEN PREPARED FROM AN ACCURATE SURVEY AND THE BUILDING CONTRACTOR IS TO CHECK ALL DIMENSIONS ON SITE PRIOR TO CONSTRUCTION.

THESE DRAWINGS HAVE BEEN PREPARED TO OBTAIN PLANNING AND BUILDING REGULATION APPROVALS AND ARE NOT DEFINITIVE CONSTRUCTION DRAWINGS. THE CONTRACTOR IS TO ENSURE GOOD PRACTICE AT ALL TIMES

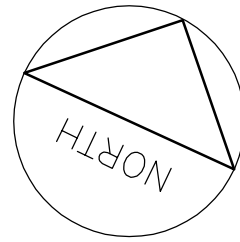

NYMNPA

20/06/2023

PROJECT

HOUSE EXTENSION

for

Mr JOWSEY

at

HEYSTONES MANOR FARM, AISLABY

TITLE

EXISTING ROOF PLAN

SCALE

**1:100
@A3**

DATE

Apr 2023

DRAWING No

HMA 03


REVISION

REVISION

DRAWN BY

**ROBERT SUNLEY BSc (Hons)
ARCHITECTURAL TECHNOLOGIST**


Tel: 01287 679449
e: robsunley@hotmail.com

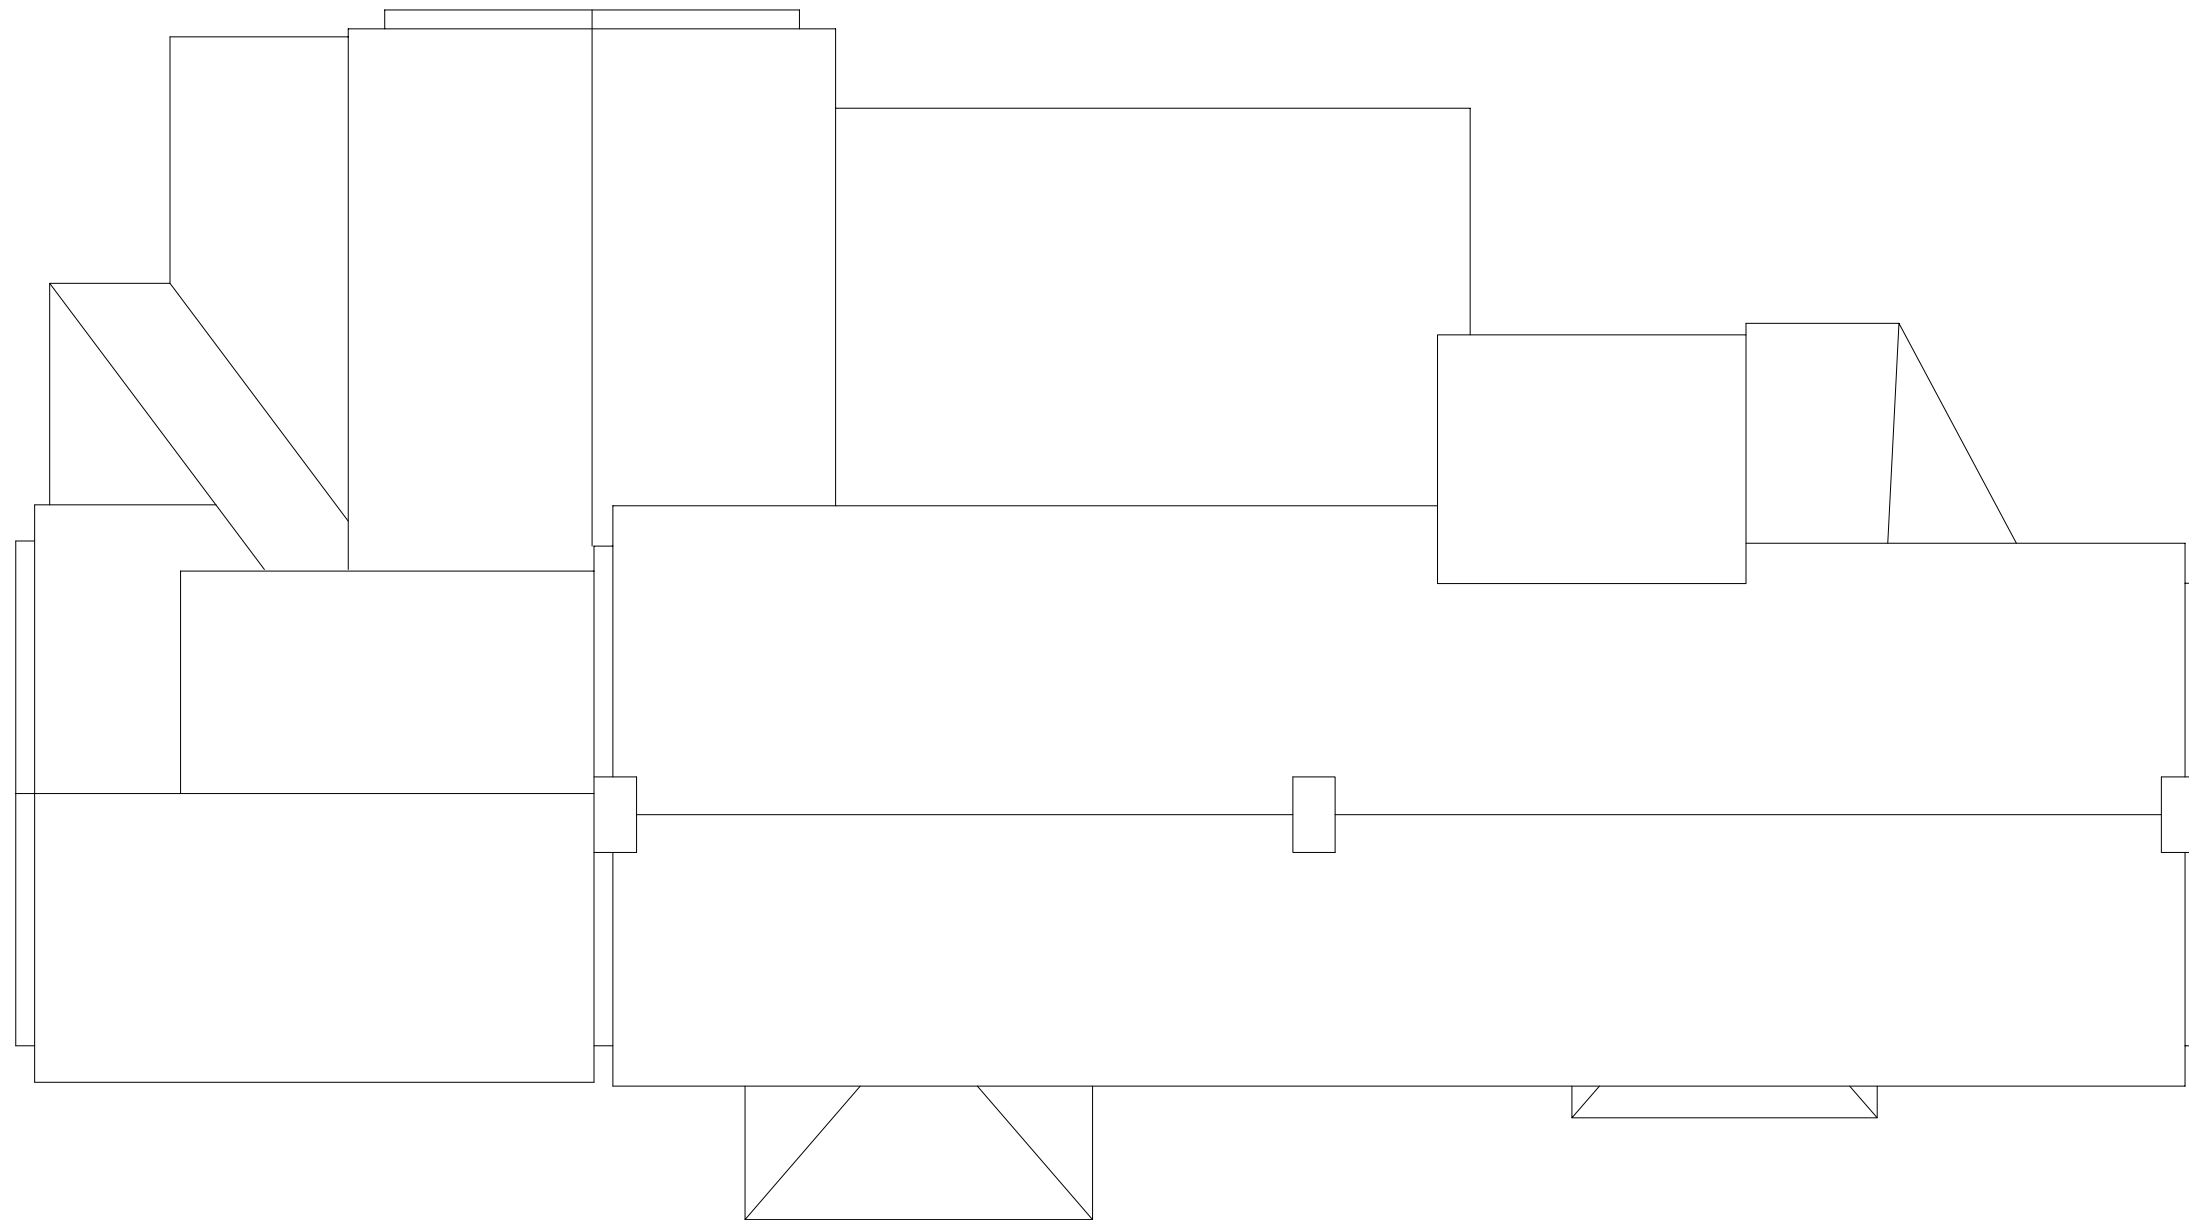

NOTES

THIS DRAWING HAS NOT BEEN PREPARED FROM AN ACCURATE SURVEY AND THE BUILDING CONTRACTOR IS TO CHECK ALL DIMENSIONS ON SITE PRIOR TO CONSTRUCTION.

THESE DRAWINGS HAVE BEEN PREPARED TO OBTAIN PLANNING AND BUILDING REGULATION APPROVALS AND ARE NOT DEFINITIVE CONSTRUCTION DRAWINGS. THE CONTRACTOR IS TO ENSURE GOOD PRACTICE AT ALL TIMES

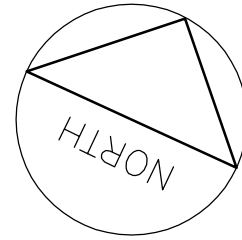

NYMNPA

20/06/2023

PROJECT

HOUSE EXTENSION

for

Mr JOWSEY

at

HEYSTONES MANOR FARM, AISLABY

TITLE

PROPOSED ROOF PLAN

SCALE

**1:100
@A3**

DATE

Apr 2023

DRAWING No


HMA 08

REVISION

DRAWN BY

**ROBERT SUNLEY BSc (Hons)
ARCHITECTURAL TECHNOLOGIST**

Tel: 01287 679449
e: robsunley@hotmail.com

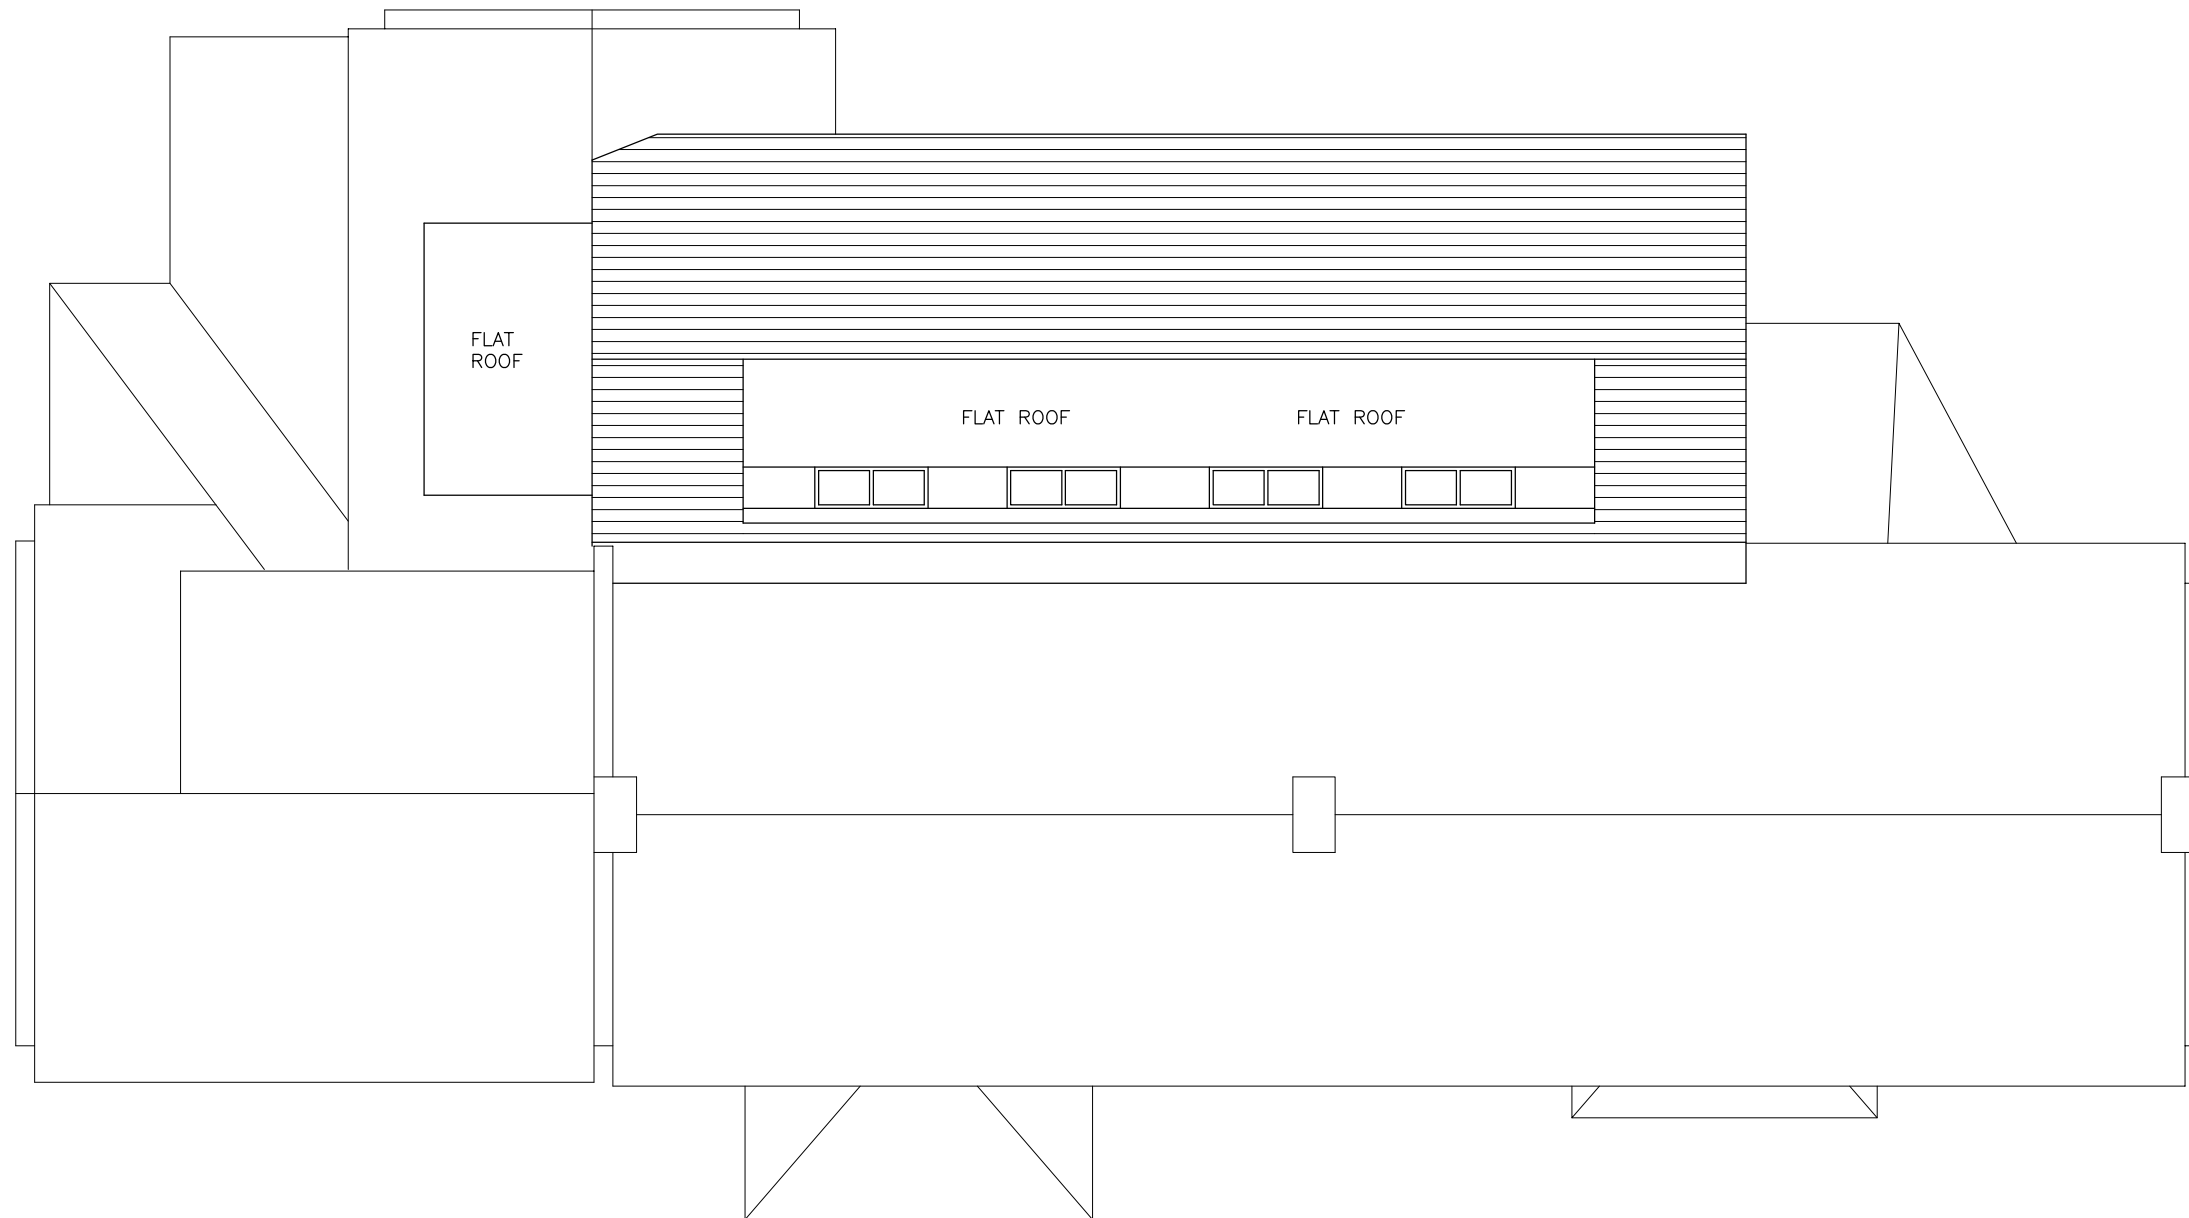



EXISTING SIDE (EAST) ELEVATION

NOTES

THIS DRAWING HAS NOT BEEN PREPARED FROM AN ACCURATE SURVEY AND THE BUILDING CONTRACTOR IS TO CHECK ALL DIMENSIONS ON SITE PRIOR TO CONSTRUCTION.

THESE DRAWINGS HAVE BEEN PREPARED TO OBTAIN PLANNING AND BUILDING REGULATION APPROVALS AND ARE NOT DEFINITIVE CONSTRUCTION DRAWINGS. THE CONTRACTOR IS TO ENSURE GOOD PRACTICE AT ALL TIMES

NYMNPA
20/06/2023

PROJECT

HOUSE EXTENSION

for

Mr JOWSEY

at

HEYSTONES MANOR FARM, AISLABY

TITLE

EXISTING ELEVATIONS (SHEET 1)

SCALE

**1:100
@A3**

DATE

Apr 2023

DRAWING No

HMA 04

REVISION

DRAWN BY

**ROBERT SUNLEY BSc (Hons)
ARCHITECTURAL TECHNOLOGIST**

Tel: 01287 679449
e: robsunley@hotmail.com



EXISTING FRONT (SOUTH) ELEVATION



PROPOSED SIDE (EAST) ELEVATION

NOTES

THIS DRAWING HAS NOT BEEN PREPARED FROM AN ACCURATE SURVEY AND THE BUILDING CONTRACTOR IS TO CHECK ALL DIMENSIONS ON SITE PRIOR TO CONSTRUCTION.

THESE DRAWINGS HAVE BEEN PREPARED TO OBTAIN PLANNING AND BUILDING REGULATION APPROVALS AND ARE NOT DEFINITIVE CONSTRUCTION DRAWINGS. THE CONTRACTOR IS TO ENSURE GOOD PRACTICE AT ALL TIMES

NYMNPA

20/06/2023

PROJECT

HOUSE EXTENSION

for

Mr JOWSEY

at

HEYSTONES MANOR FARM, AISLABY

TITLE

PROPOSED ELEVATIONS (SHEET 1)

SCALE

**1:100
@A3**

DATE

Apr 2023

DRAWING No

HMA 09

REVISION

DRAWN BY

**ROBERT SUNLEY BSc (Hons)
ARCHITECTURAL TECHNOLOGIST**

Tel: 01287 679449
e: robsunley@hotmail.com



PROPOSED FRONT (SOUTH) ELEVATION

NOTES

THIS DRAWING HAS NOT BEEN PREPARED FROM AN ACCURATE SURVEY AND THE BUILDING CONTRACTOR IS TO CHECK ALL DIMENSIONS ON SITE PRIOR TO CONSTRUCTION.

THESE DRAWINGS HAVE BEEN PREPARED TO OBTAIN PLANNING AND BUILDING REGULATION APPROVALS AND ARE NOT DEFINITIVE CONSTRUCTION DRAWINGS. THE CONTRACTOR IS TO ENSURE GOOD PRACTICE AT ALL TIMES

PROJECT

HOUSE EXTENSION

for

Mr JOWSEY

at

HEYSTONES MANOR FARM, AISLABY

TITLE

EXISTING ELEVATIONS (SHEET 2)

SCALE

**1:100
@A3**

DATE

Apr 2023

DRAWING No

HMA 05

REVISION

DRAWN BY

**ROBERT SUNLEY BSc (Hons)
ARCHITECTURAL TECHNOLOGIST**



Tel: 01287 679449
e: robsunley@hotmail.com

NYMNP

20/06/2023



EXISTING SIDE (WEST) ELEVATION

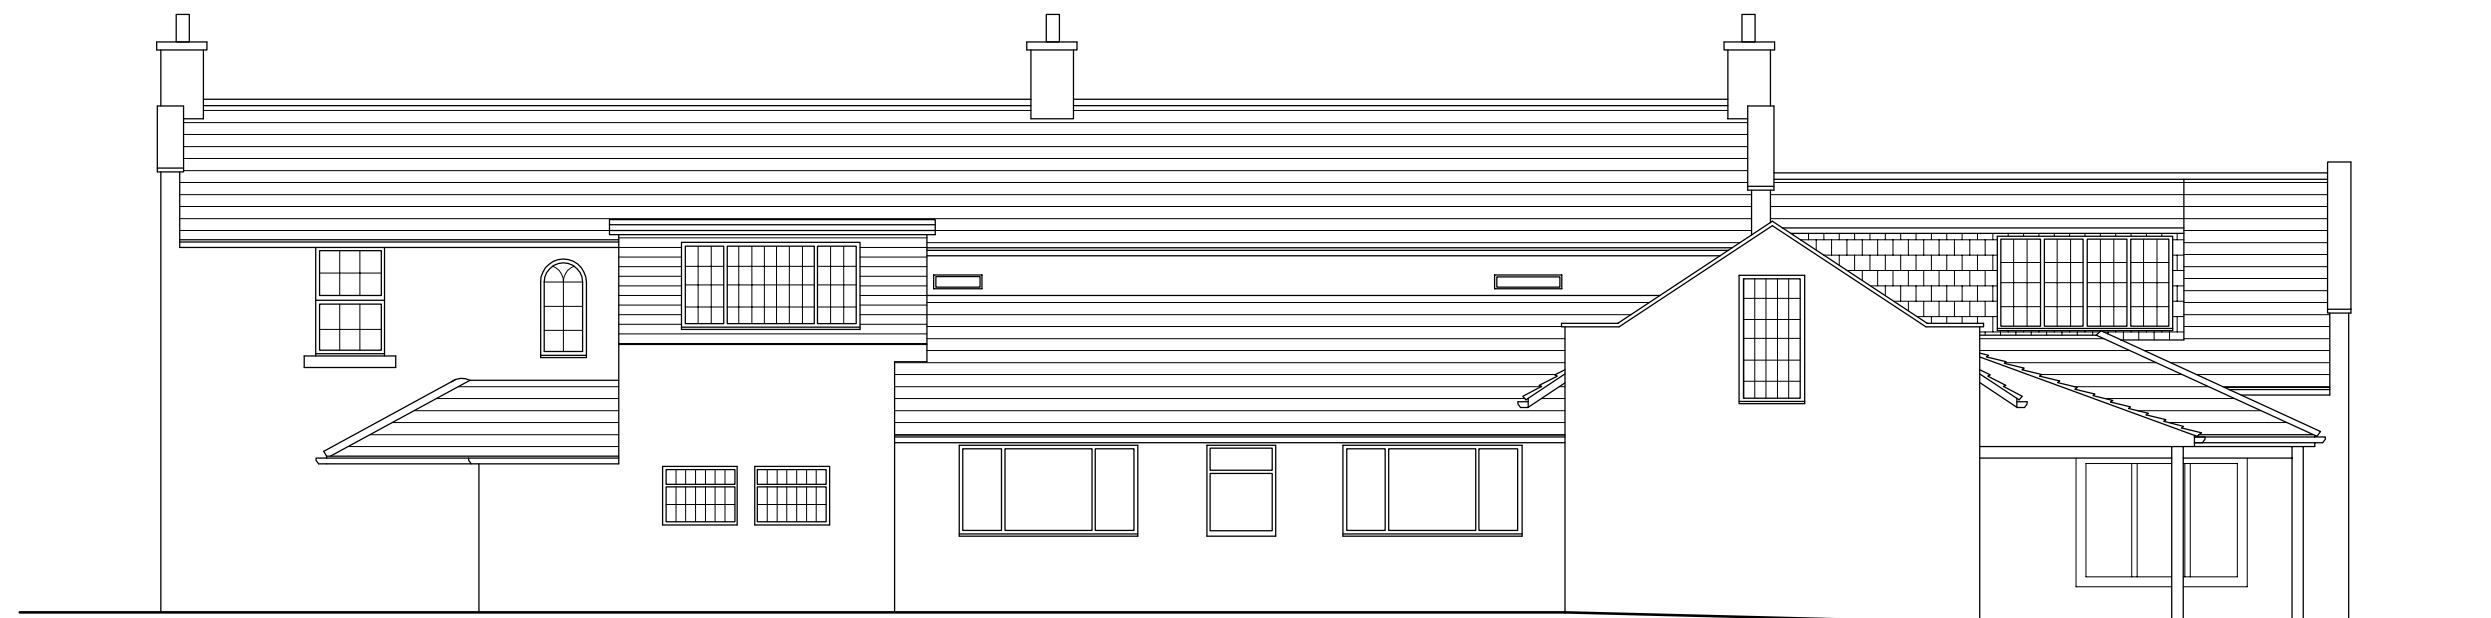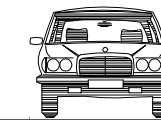

EXISTING REAR (NORTH) ELEVATION

PROJECT
HOUSE EXTENSION
 for
Mr JOWSEY
 at
HEYSTONES MANOR FARM, AISLABY

TITLE
PROPOSED ELEVATIONS (SHEET 2)

SCALE	DATE	DRAWING No	REVISION
1:100 @A3	Apr 2023	HMA 10	

DRAWN BY
 ROBERT SUNLEY BSc (Hons)
 ARCHITECTURAL TECHNOLOGIST

Tel: 01287 679449
 e: robsunley@hotmail.com

NOTES



THIS DRAWING HAS NOT BEEN PREPARED FROM AN ACCURATE SURVEY AND THE BUILDING CONTRACTOR IS TO CHECK ALL DIMENSIONS ON SITE PRIOR TO CONSTRUCTION.

THESE DRAWINGS HAVE BEEN PREPARED TO OBTAIN PLANNING AND BUILDING REGULATION APPROVALS AND ARE NOT DEFINITIVE CONSTRUCTION DRAWINGS. THE CONTRACTOR IS TO ENSURE GOOD PRACTICE AT ALL TIMES

NYMNPA
 20/06/2023



PROPOSED SIDE (WEST) ELEVATION

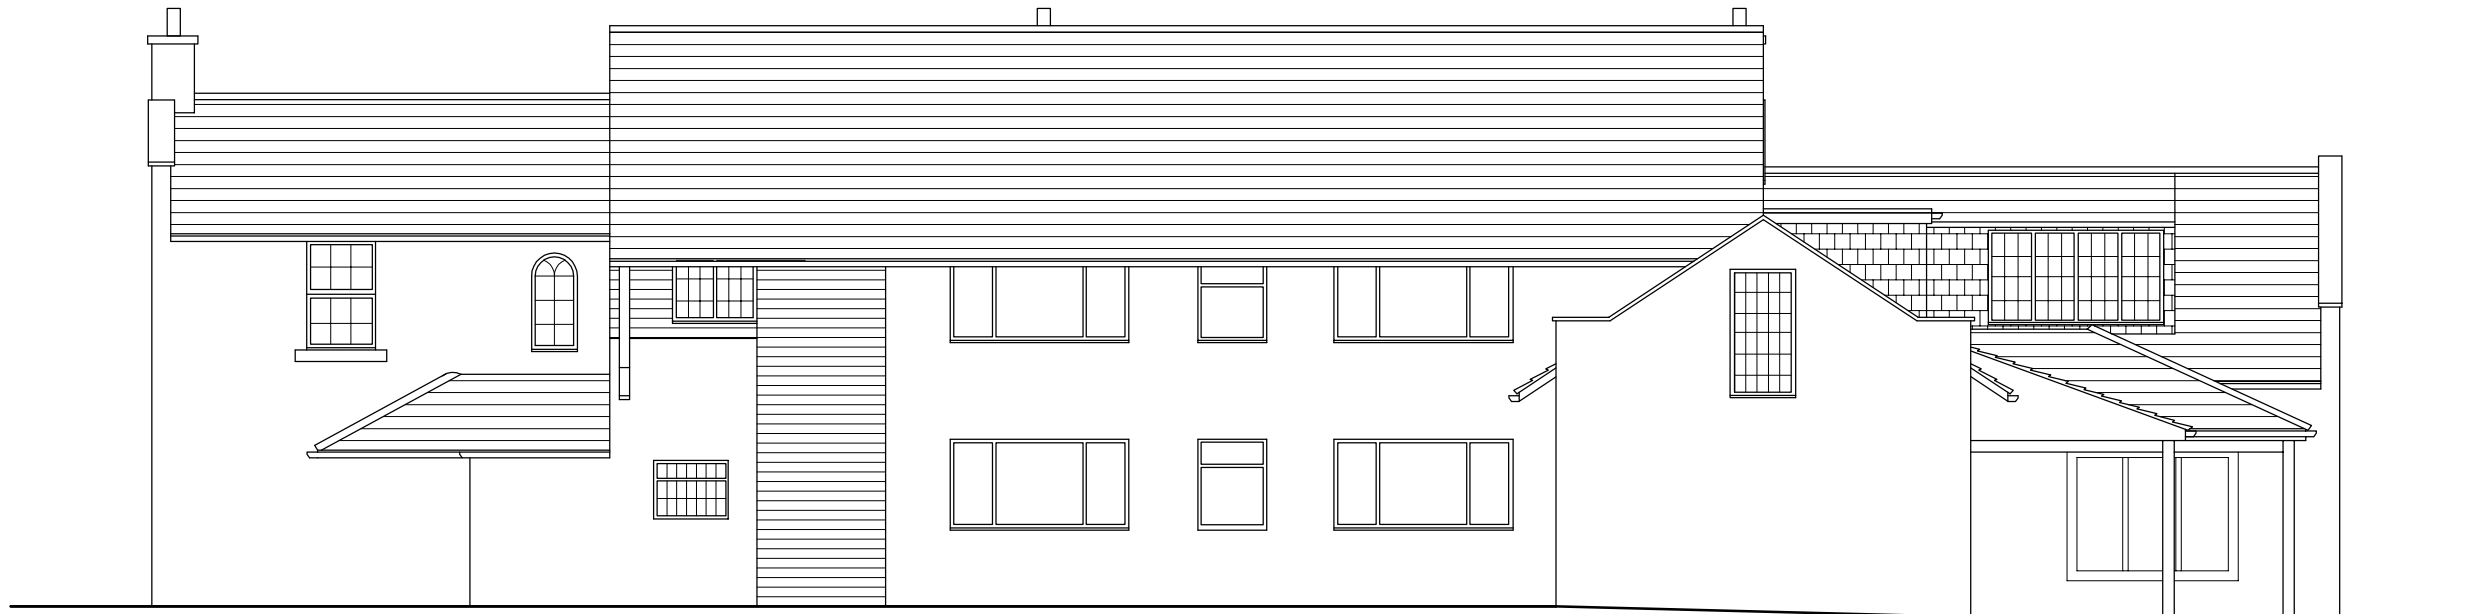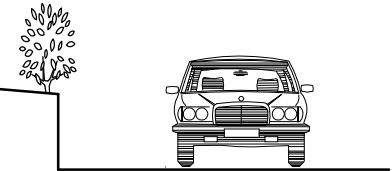

PROPOSED REAR (NORTH) ELEVATION

NOTES

THIS DRAWING HAS NOT BEEN PREPARED FROM AN ACCURATE SURVEY AND THE BUILDING CONTRACTOR IS TO CHECK ALL DIMENSIONS ON SITE PRIOR TO CONSTRUCTION.

THESE DRAWINGS HAVE BEEN PREPARED TO OBTAIN PLANNING AND BUILDING REGULATION APPROVALS AND ARE NOT DEFINITIVE CONSTRUCTION DRAWINGS. THE CONTRACTOR IS TO ENSURE GOOD PRACTICE AT ALL TIMES

PROJECT

HOUSE EXTENSION

for

Mr JOWSEY

at

HEYSTONES MANOR FARM, AISLABY

TITLE

PROPOSED SECTIONS

SCALE

**1:100
@A3**

DATE

Apr 2023

DRAWING No

HMA 11

REVISION


DRAWN BY

**ROBERT SUNLEY BSc (Hons)
ARCHITECTURAL TECHNOLOGIST**


Tel: 01287 679449
e: robsunley@hotmail.com

NYMNPA

20/06/2023

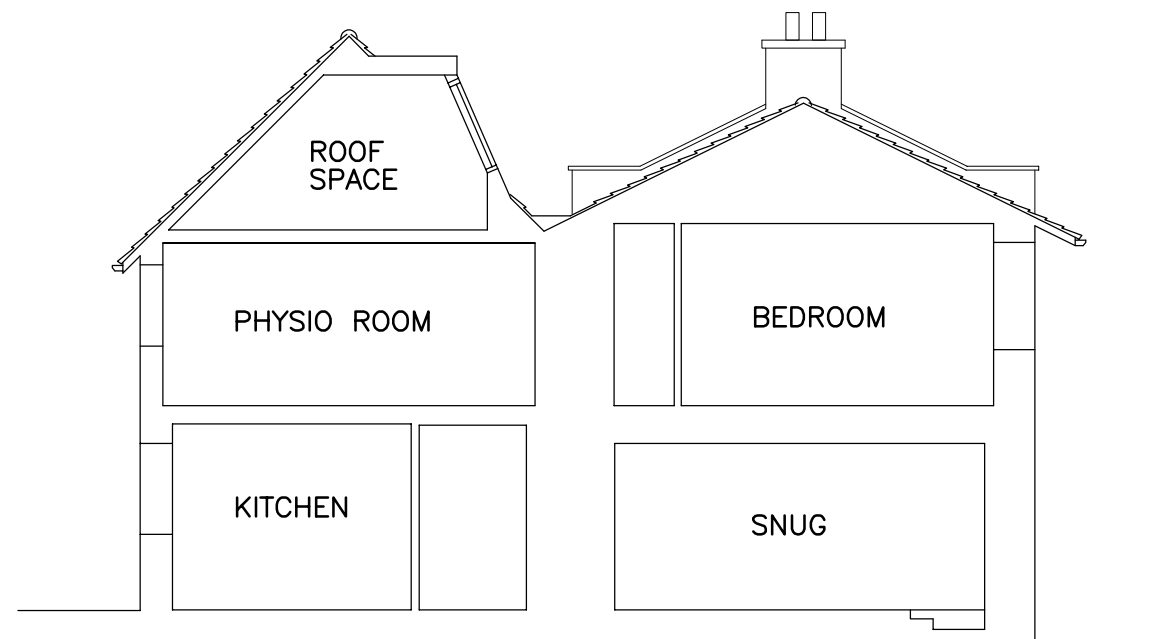

PROPOSED SECTION

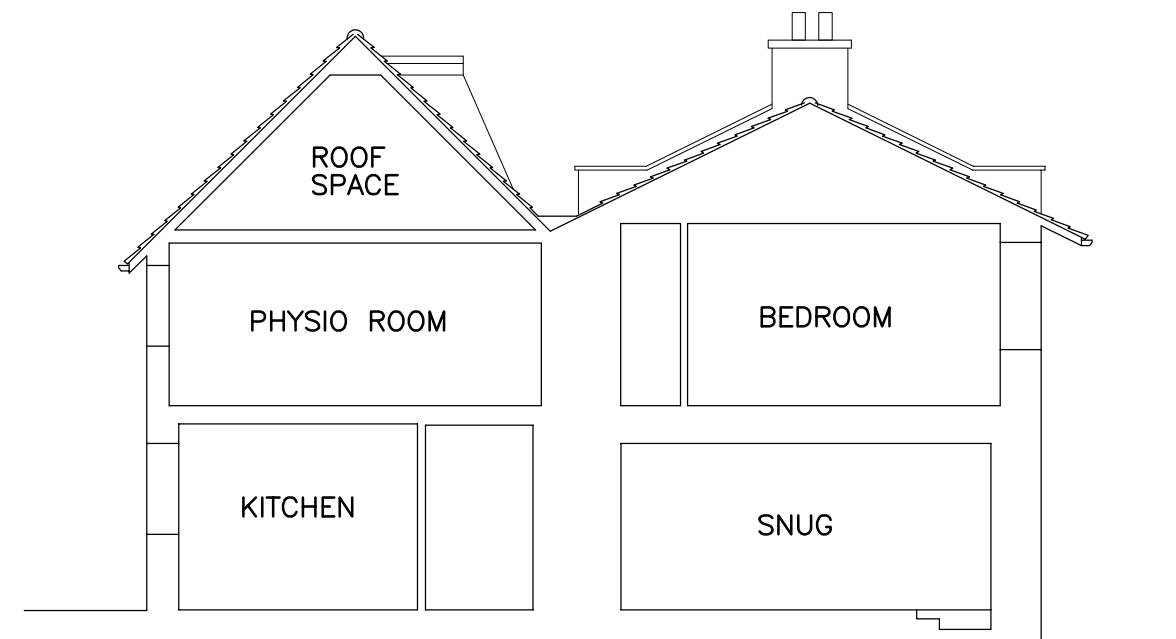

PROPOSED SECTION