


NORTHMOOR COTTAGE EAST, NORTHMOOR, WYKEHAM, SCARBOROUGH, YO13 9QH

Supplied by: www.ukmapcentre.com

Serial No:262412

Centre Coordinates:494666,486482



Production Date: 20/04/2023 14:14:08

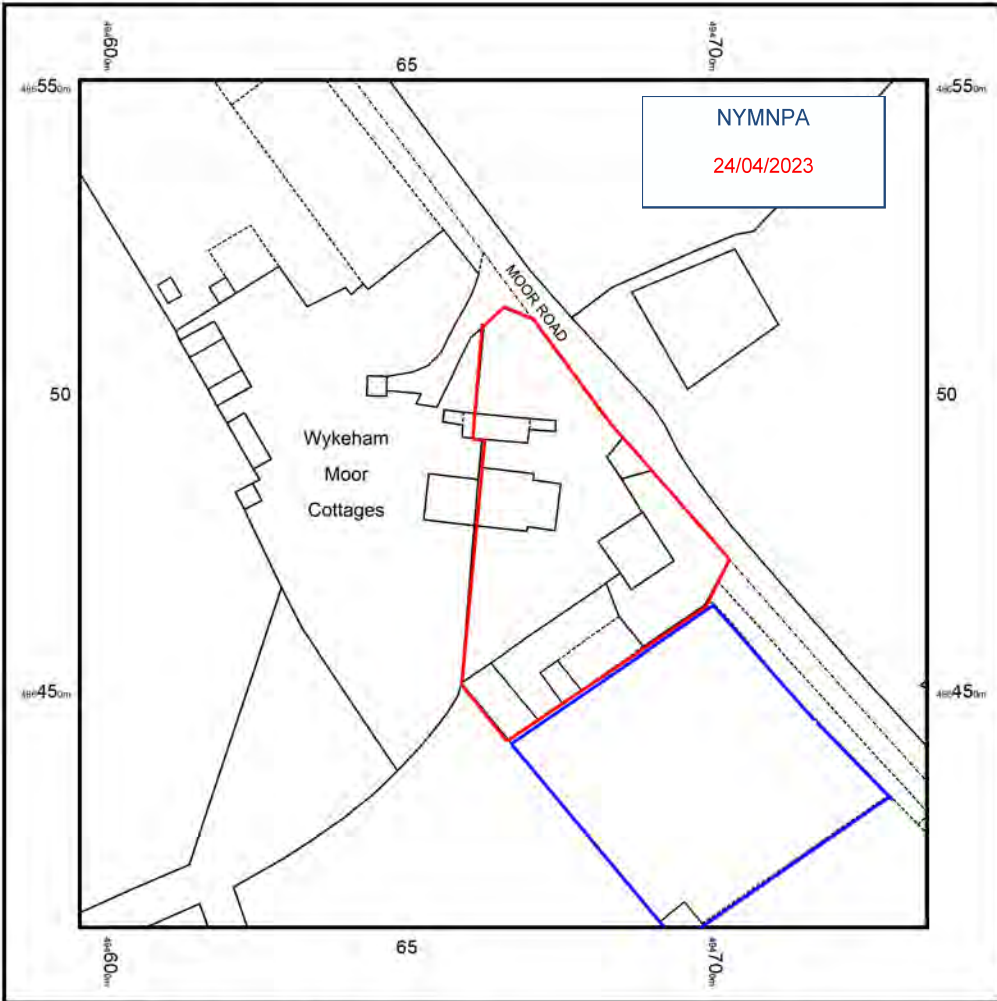


© Crown copyright and database rights 2023 Ordnance Survey 100048957. Therepresentation of road, track or path is no evidence of a boundary or right ofway. The representation of features as lines is no evidence of a property boundary.

0m 1cm = 12.5m 50m


Scale 1:1250

  

NYMNPA
24/04/2023

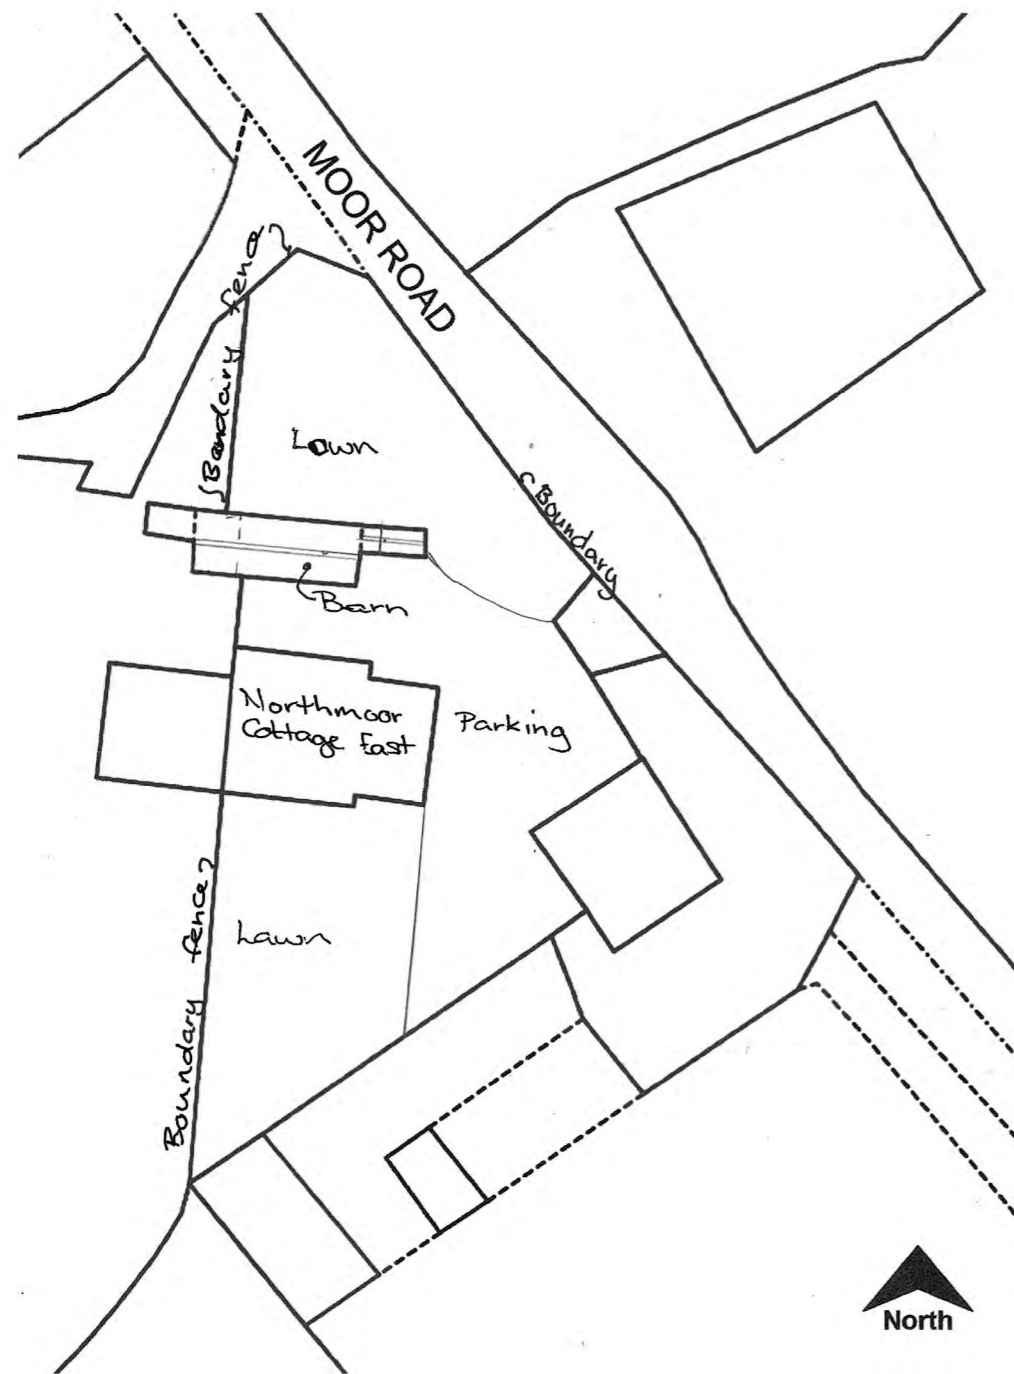

EXISTING SITE/ROOF PLAN

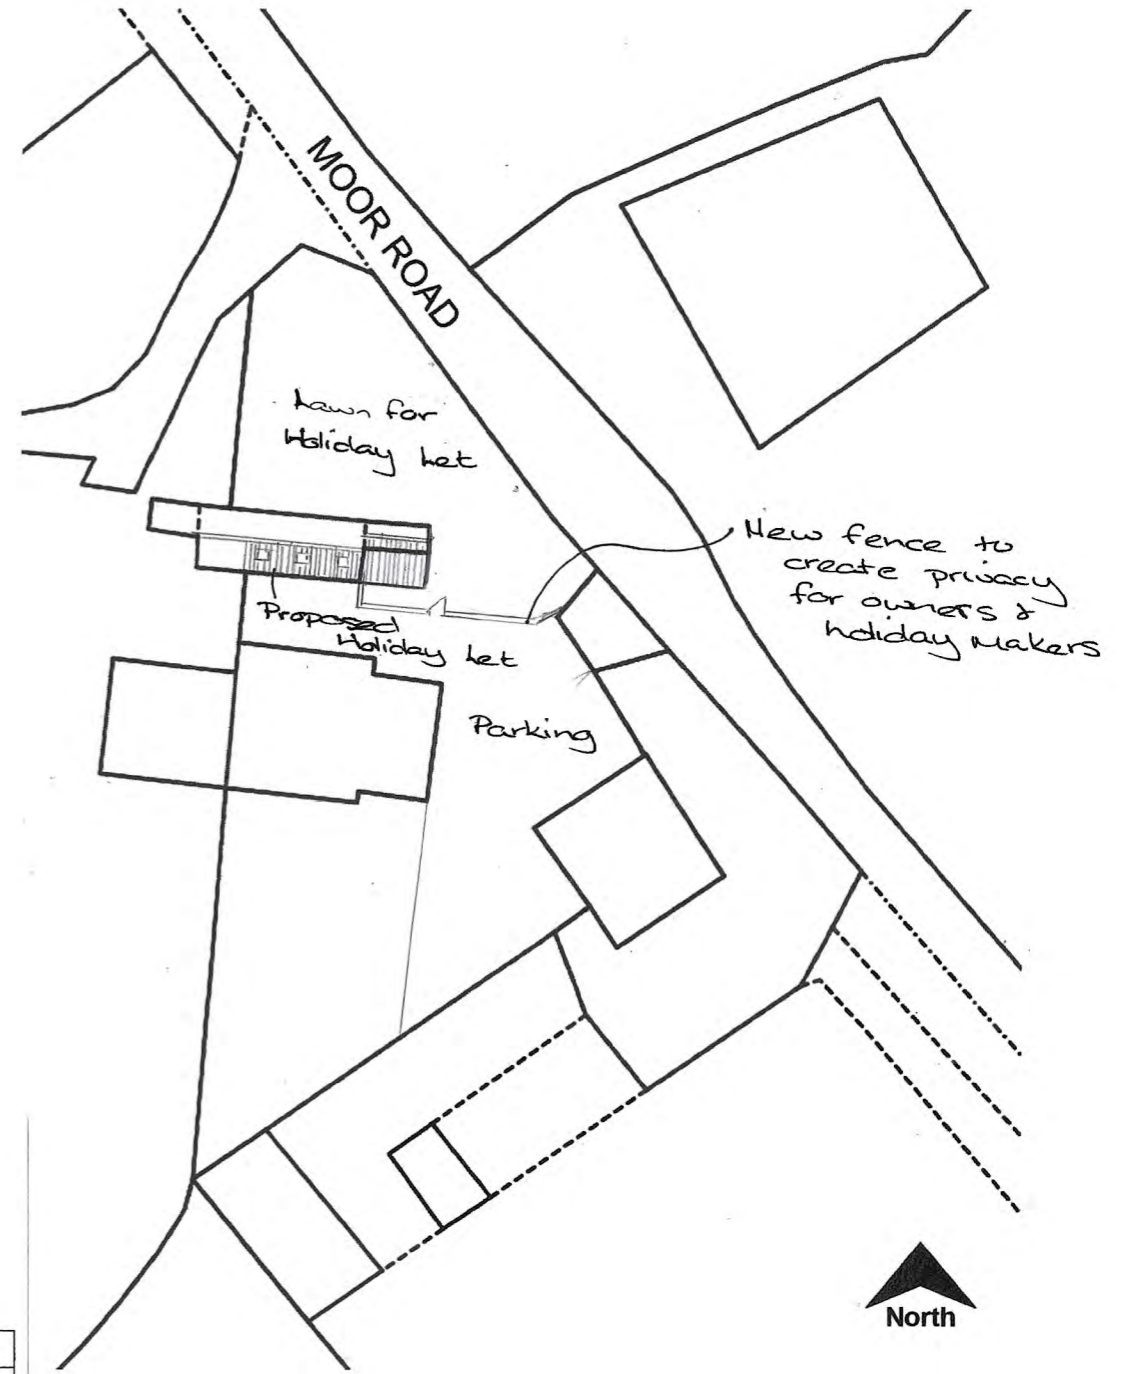


PROPOSED SITE/ROOF PLAN

Proposed Additions & Alterations to North Moor Cottage East, North Moor, Wykeham, Scarborough


Site/Roof Plans

Date:	Apr 23	Job No.	23/08
Drawn:	VW	Drg No.	01
Scale:	1: 5 00	Rev.	


Victoria Wharton
Architectural Design
7 Red Scar Lane
Scarborough
YO12 5RH

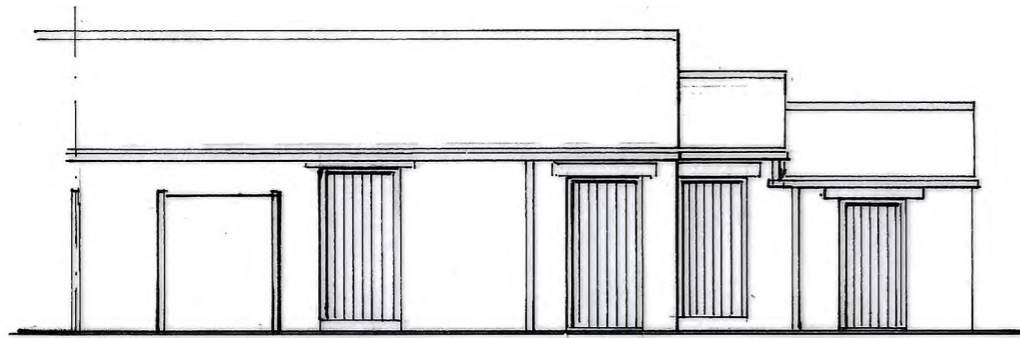


FRONT ELEVATION

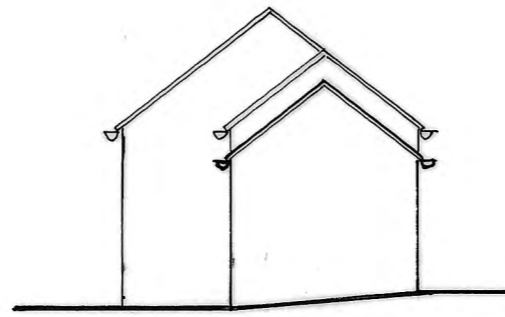

SIDE ELEVATION

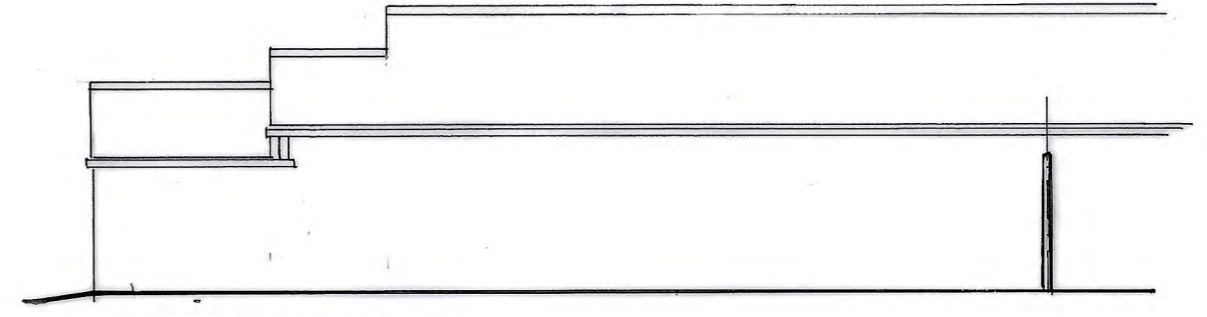

REAR ELEVATION

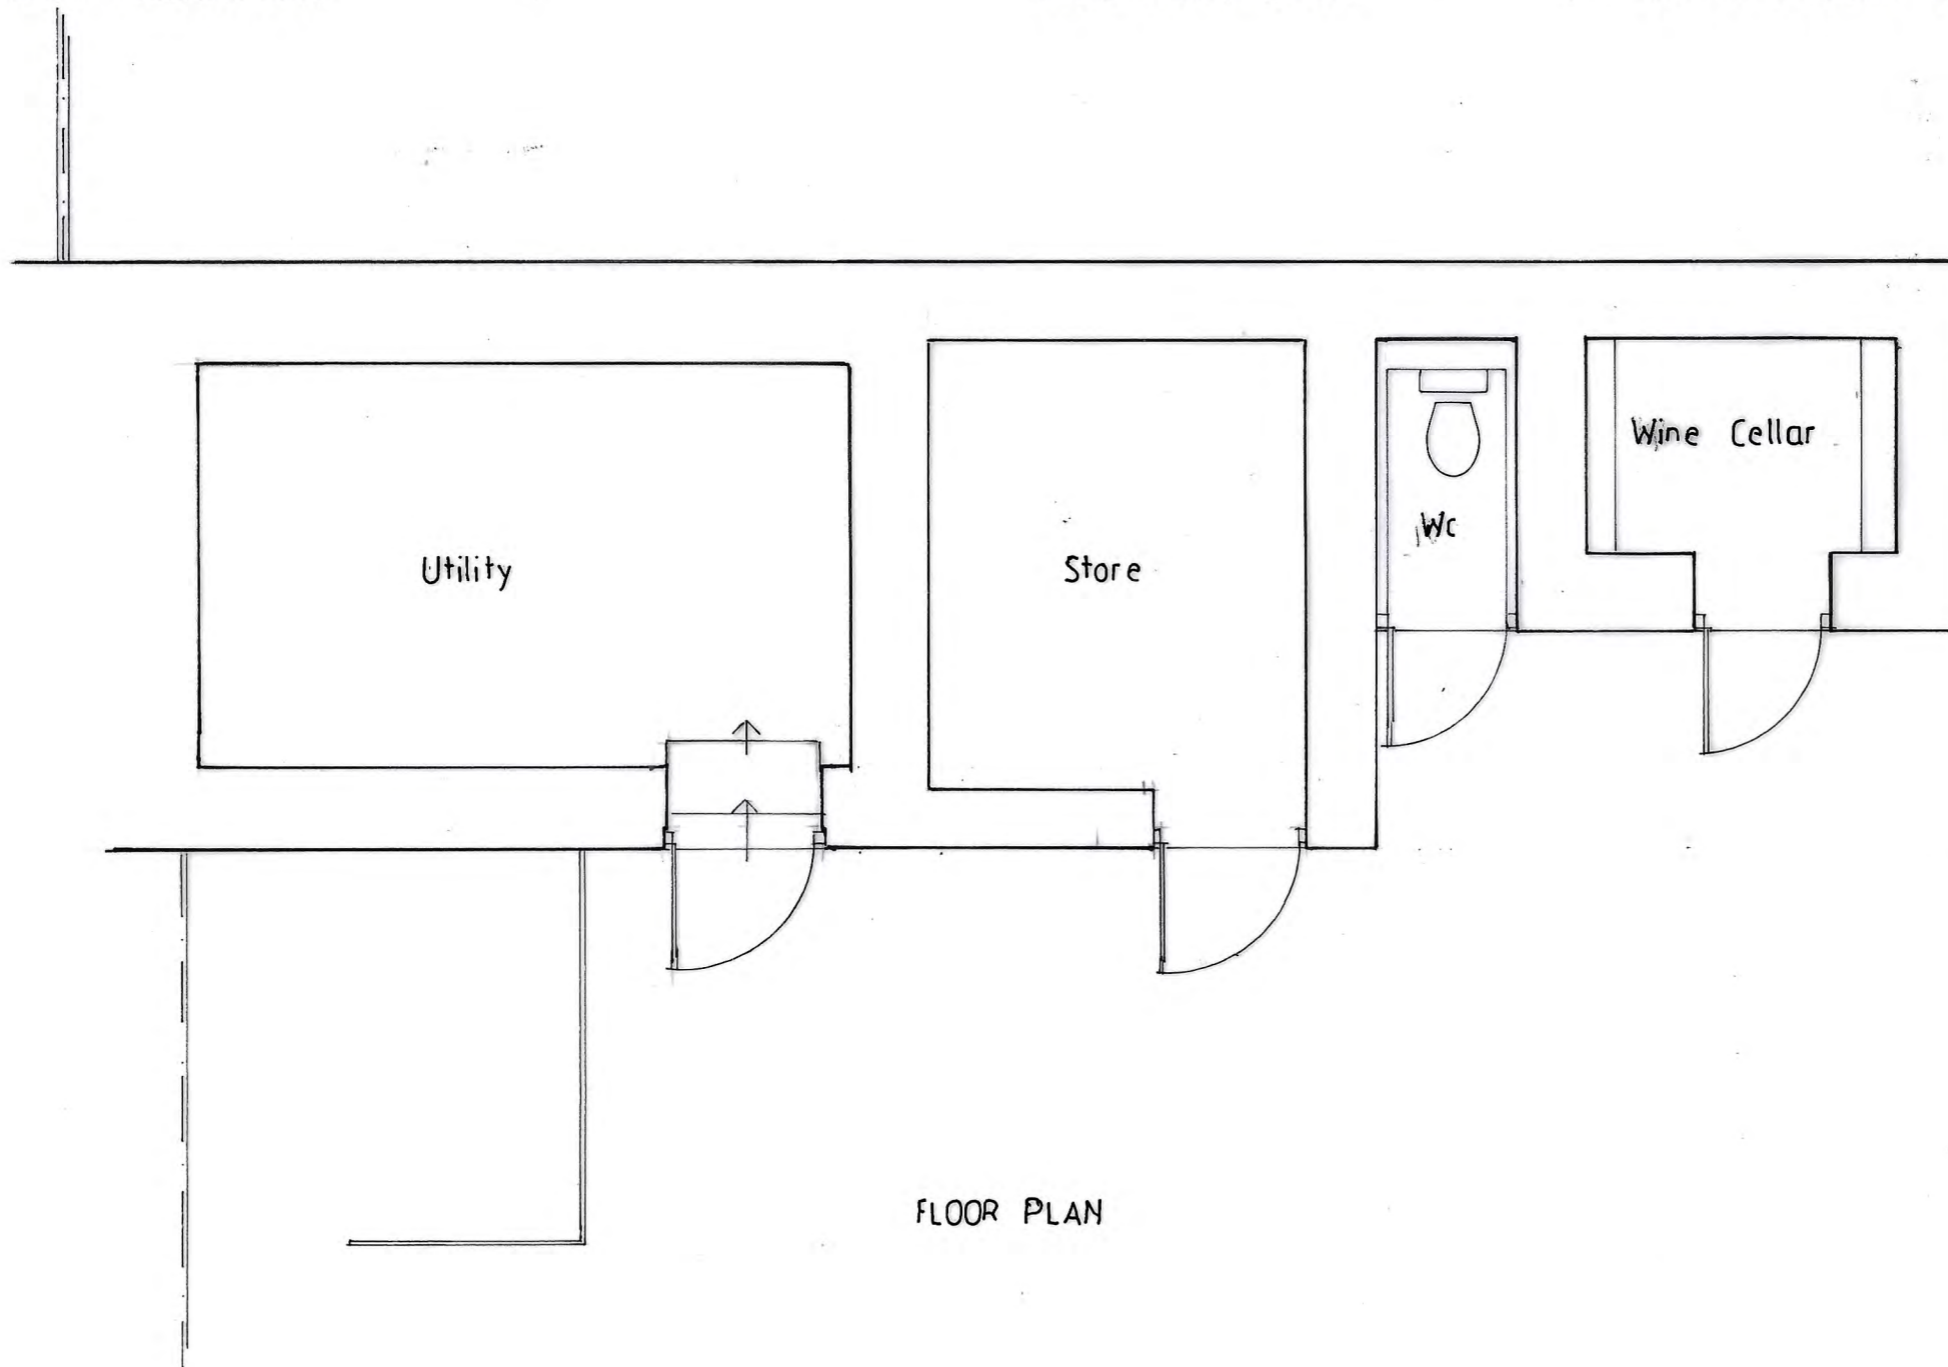

FLOOR PLAN


NYMNPA
24/04/2023

Proposed Additions & Alterations to
North Moor Cottage East, North Moor,
Wykeham, Scarborough

Existing Arrangements


Date:	Apr 23	Job No.	23/08
Drawn:	VW	Drg No.	02
Scale:	1:100 1:50 @ A3	Rev.	

Victoria Wharton
Architectural Design
7 Red Scar Lane
Scarborough
YO12 5RH

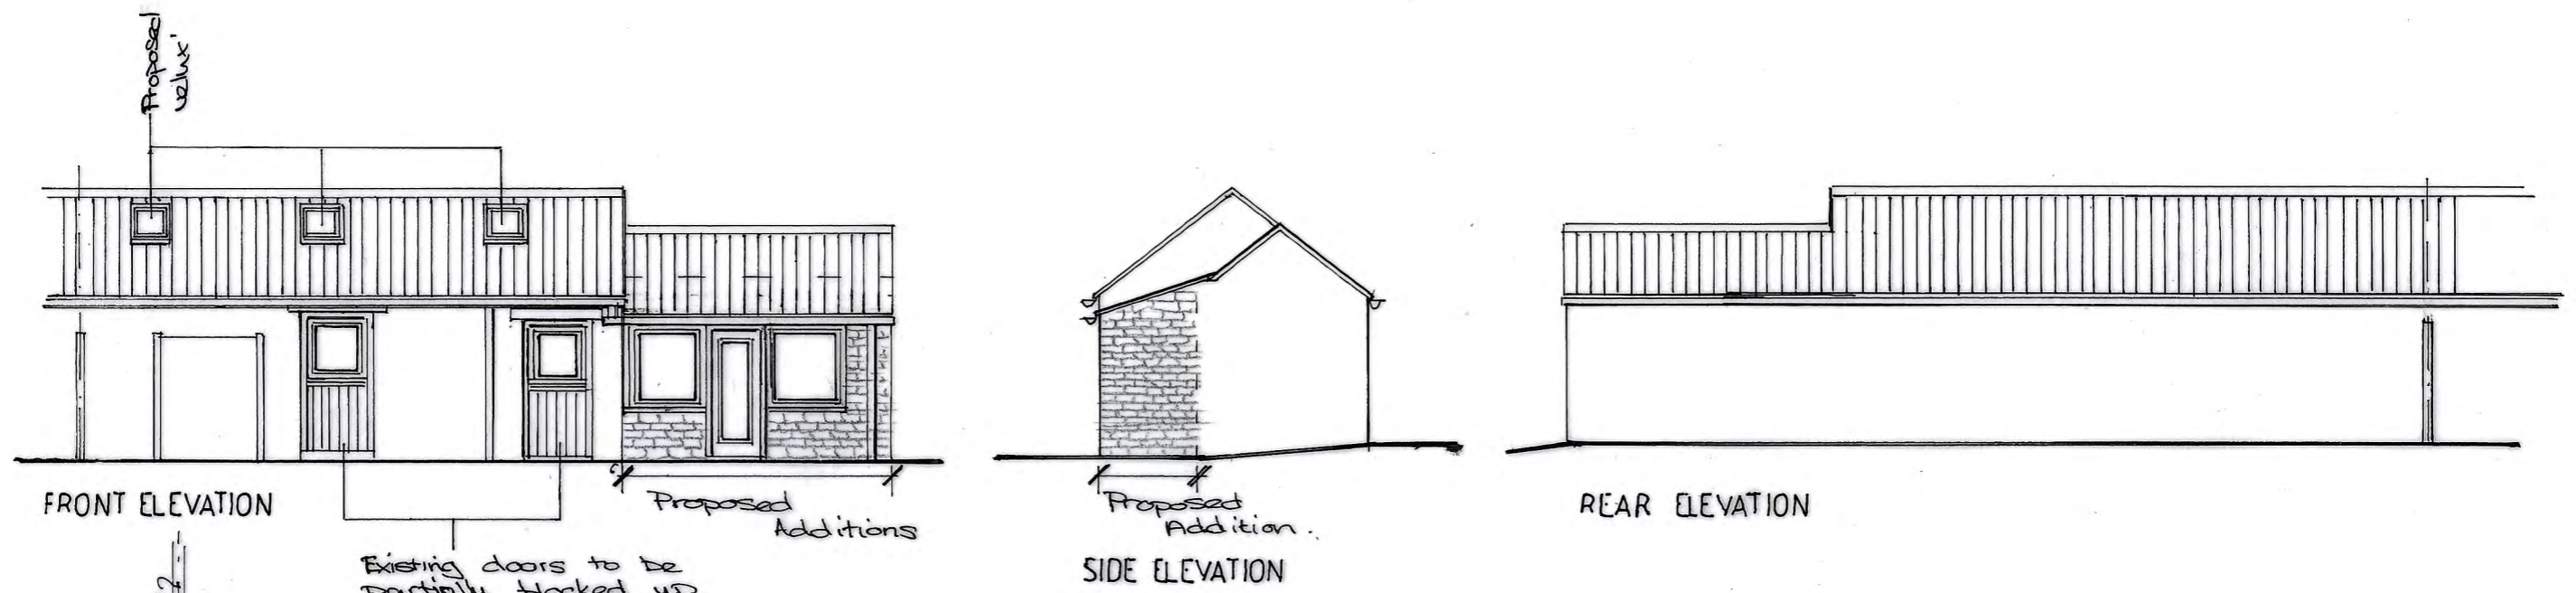

N.B. Stonework to match existing. Roof tiles to match existing. New windows & doors to be timber.

Boundary?

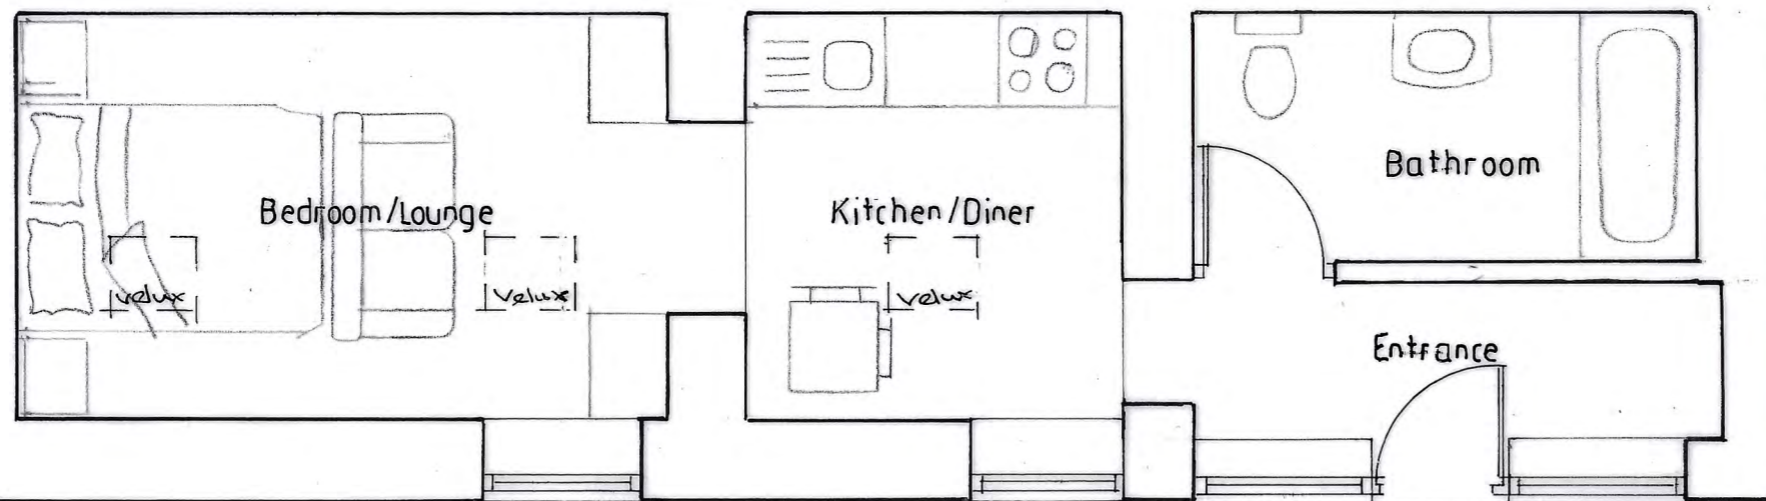

FLOOR PLAN

Boundary?

NYMNPA
 24/04/2023

Proposed Additions & Alterations to North Moor Cottage East, North Moor, Wykeham, Scarborough

Proposed Arrangements

Date:	Apr 23	Job No.	23/08
Drawn:	VW	Drg No.	03
Scale:	1:100 1:50 @A3	Rev.	

Victoria Wharton
 Architectural Design
 7 Red Scar Lane
 Scarborough
 YO12 5RH