


Proposed

NYMNP A


21/06/2023

NOTES A1


1. this drawing is to be read in conjunction with all relevant architects & engineers drawings & specifications.
2. do not scale from this drawing except for planning purposes.
3. all dimensions to be checked and confirmed on site by the contractor, any discrepancies to be reported to PDDesign Consulting Ltd immediately.

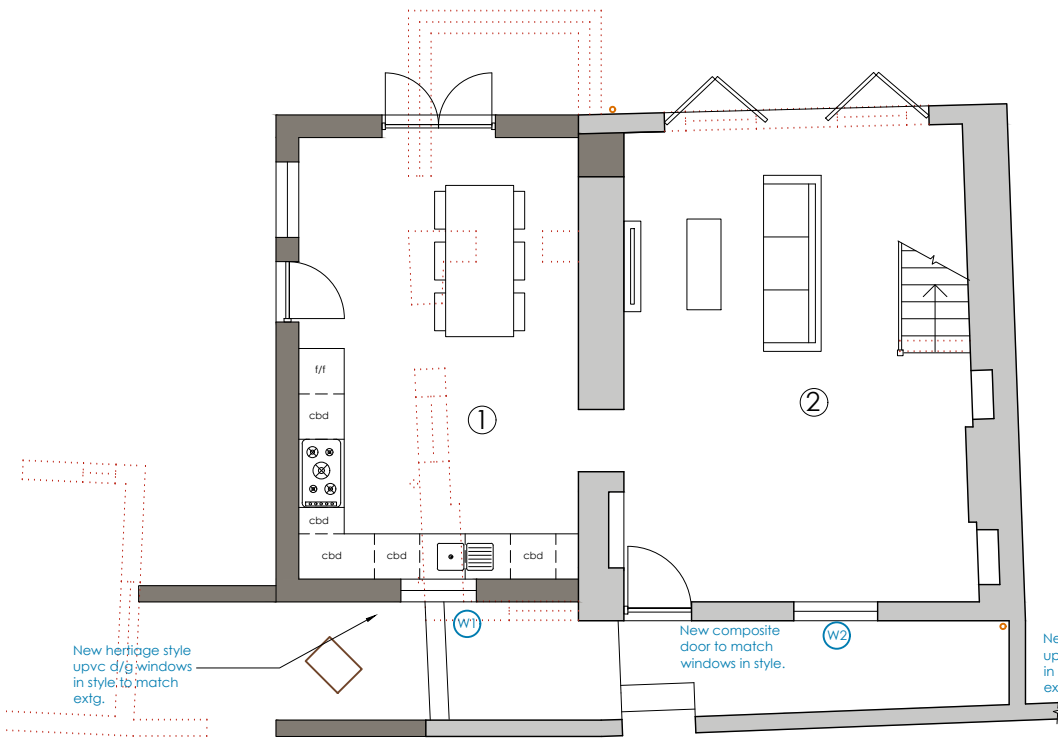


Proposed Ground Floor Plan
Scale 1:50

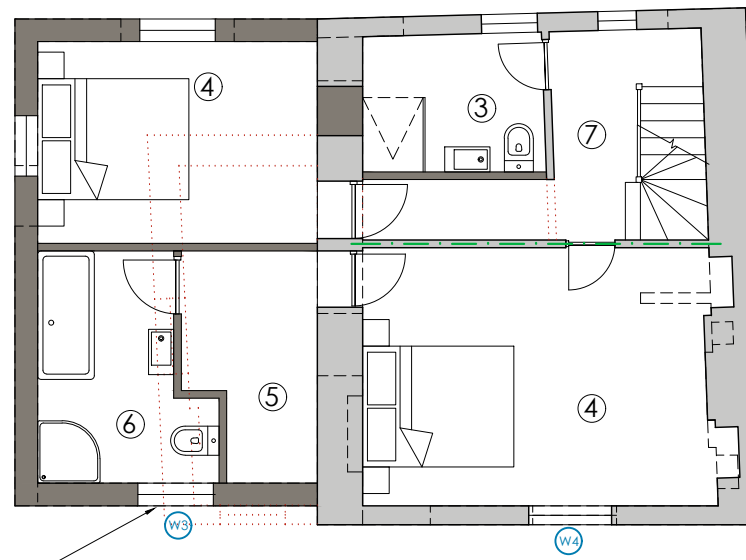

Proposed First Floor Plan
Scale 1:50

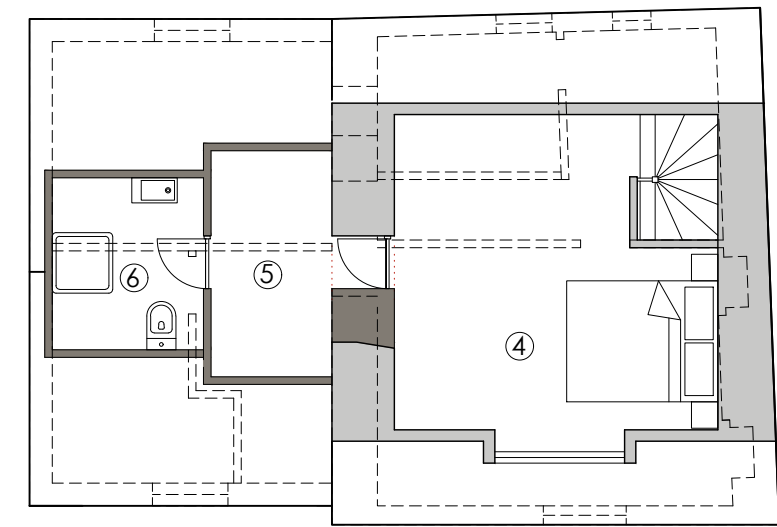

Proposed Loft Plan
Scale 1:50

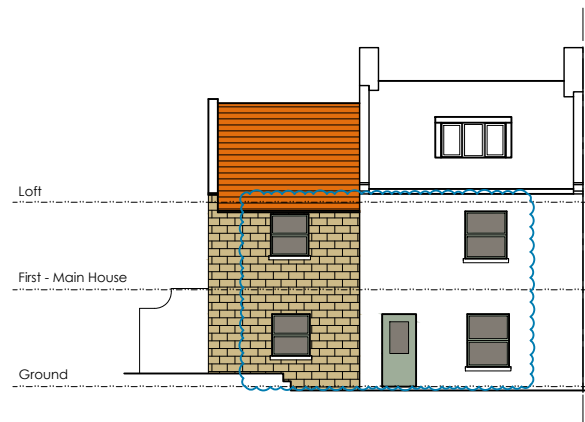


Proposed Front Elevation
Scale 1:100



Proposed Side Elevation
Scale 1:100




Proposed Rear Elevation
Scale 1:100

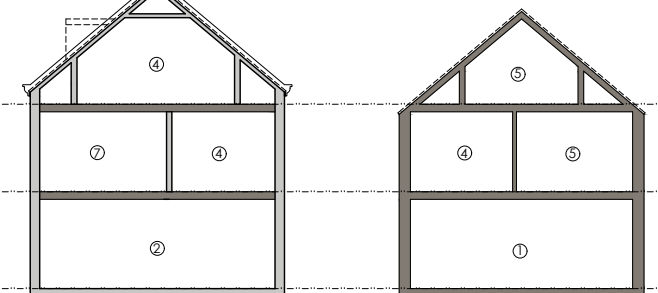


Proposed Sections
Scale 1:100


Notes in blue indicate variation to planning condition

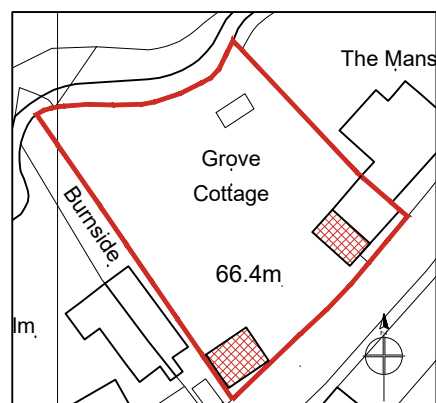

Proposed Block Plan
Scale 1:500

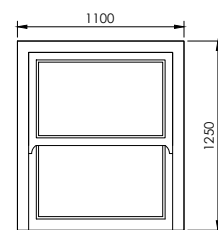


W2, W4
Scale 1:25

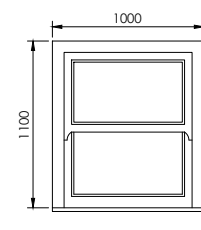


W1, W3
Scale 1:25


Note: All windows to be UPVC with textured timber effect foil. All windows to be finished in green.
New windows to front to include trickle vents.

 

Horizontal Section Through Top Sash
Scale 1:5

 

Horizontal Section Through Bottom Sash
Scale 1:5

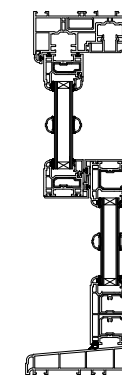

Vertical Section
Scale 1:5

1. kitchen/dining
2. family
3. bathroom
4. bedroom
5. wardrobe
6. en-suite
7. hall

legend

- existing structure
- new structure
- structure removed
- structure under
- structure over
- existing drainage
- new foul drainage
- new s.w.drainage
- new steelwork



Rev	Date	Made by	Amendments
P1	31.5.23	dfs	issued for information

Client:
Allison Calvert

Project:
**Grove Cottage, Thorpe Bank
Fylingthorpe, Whitby
YO22 4UA**

Project Description:
Proposed Window Details

Drawing Name:
Proposed Plans, Elevations & Site Plan



Job Number:
219045

Date:
31.5.23

Drawn By:
DBS

Drawing Status:
Planning

Scale:
1:50, 1:100@A1
1:100, 1:200@A3

Drawing No:
W-01

Revision:
P1