



LOCATION PLAN 1:2500

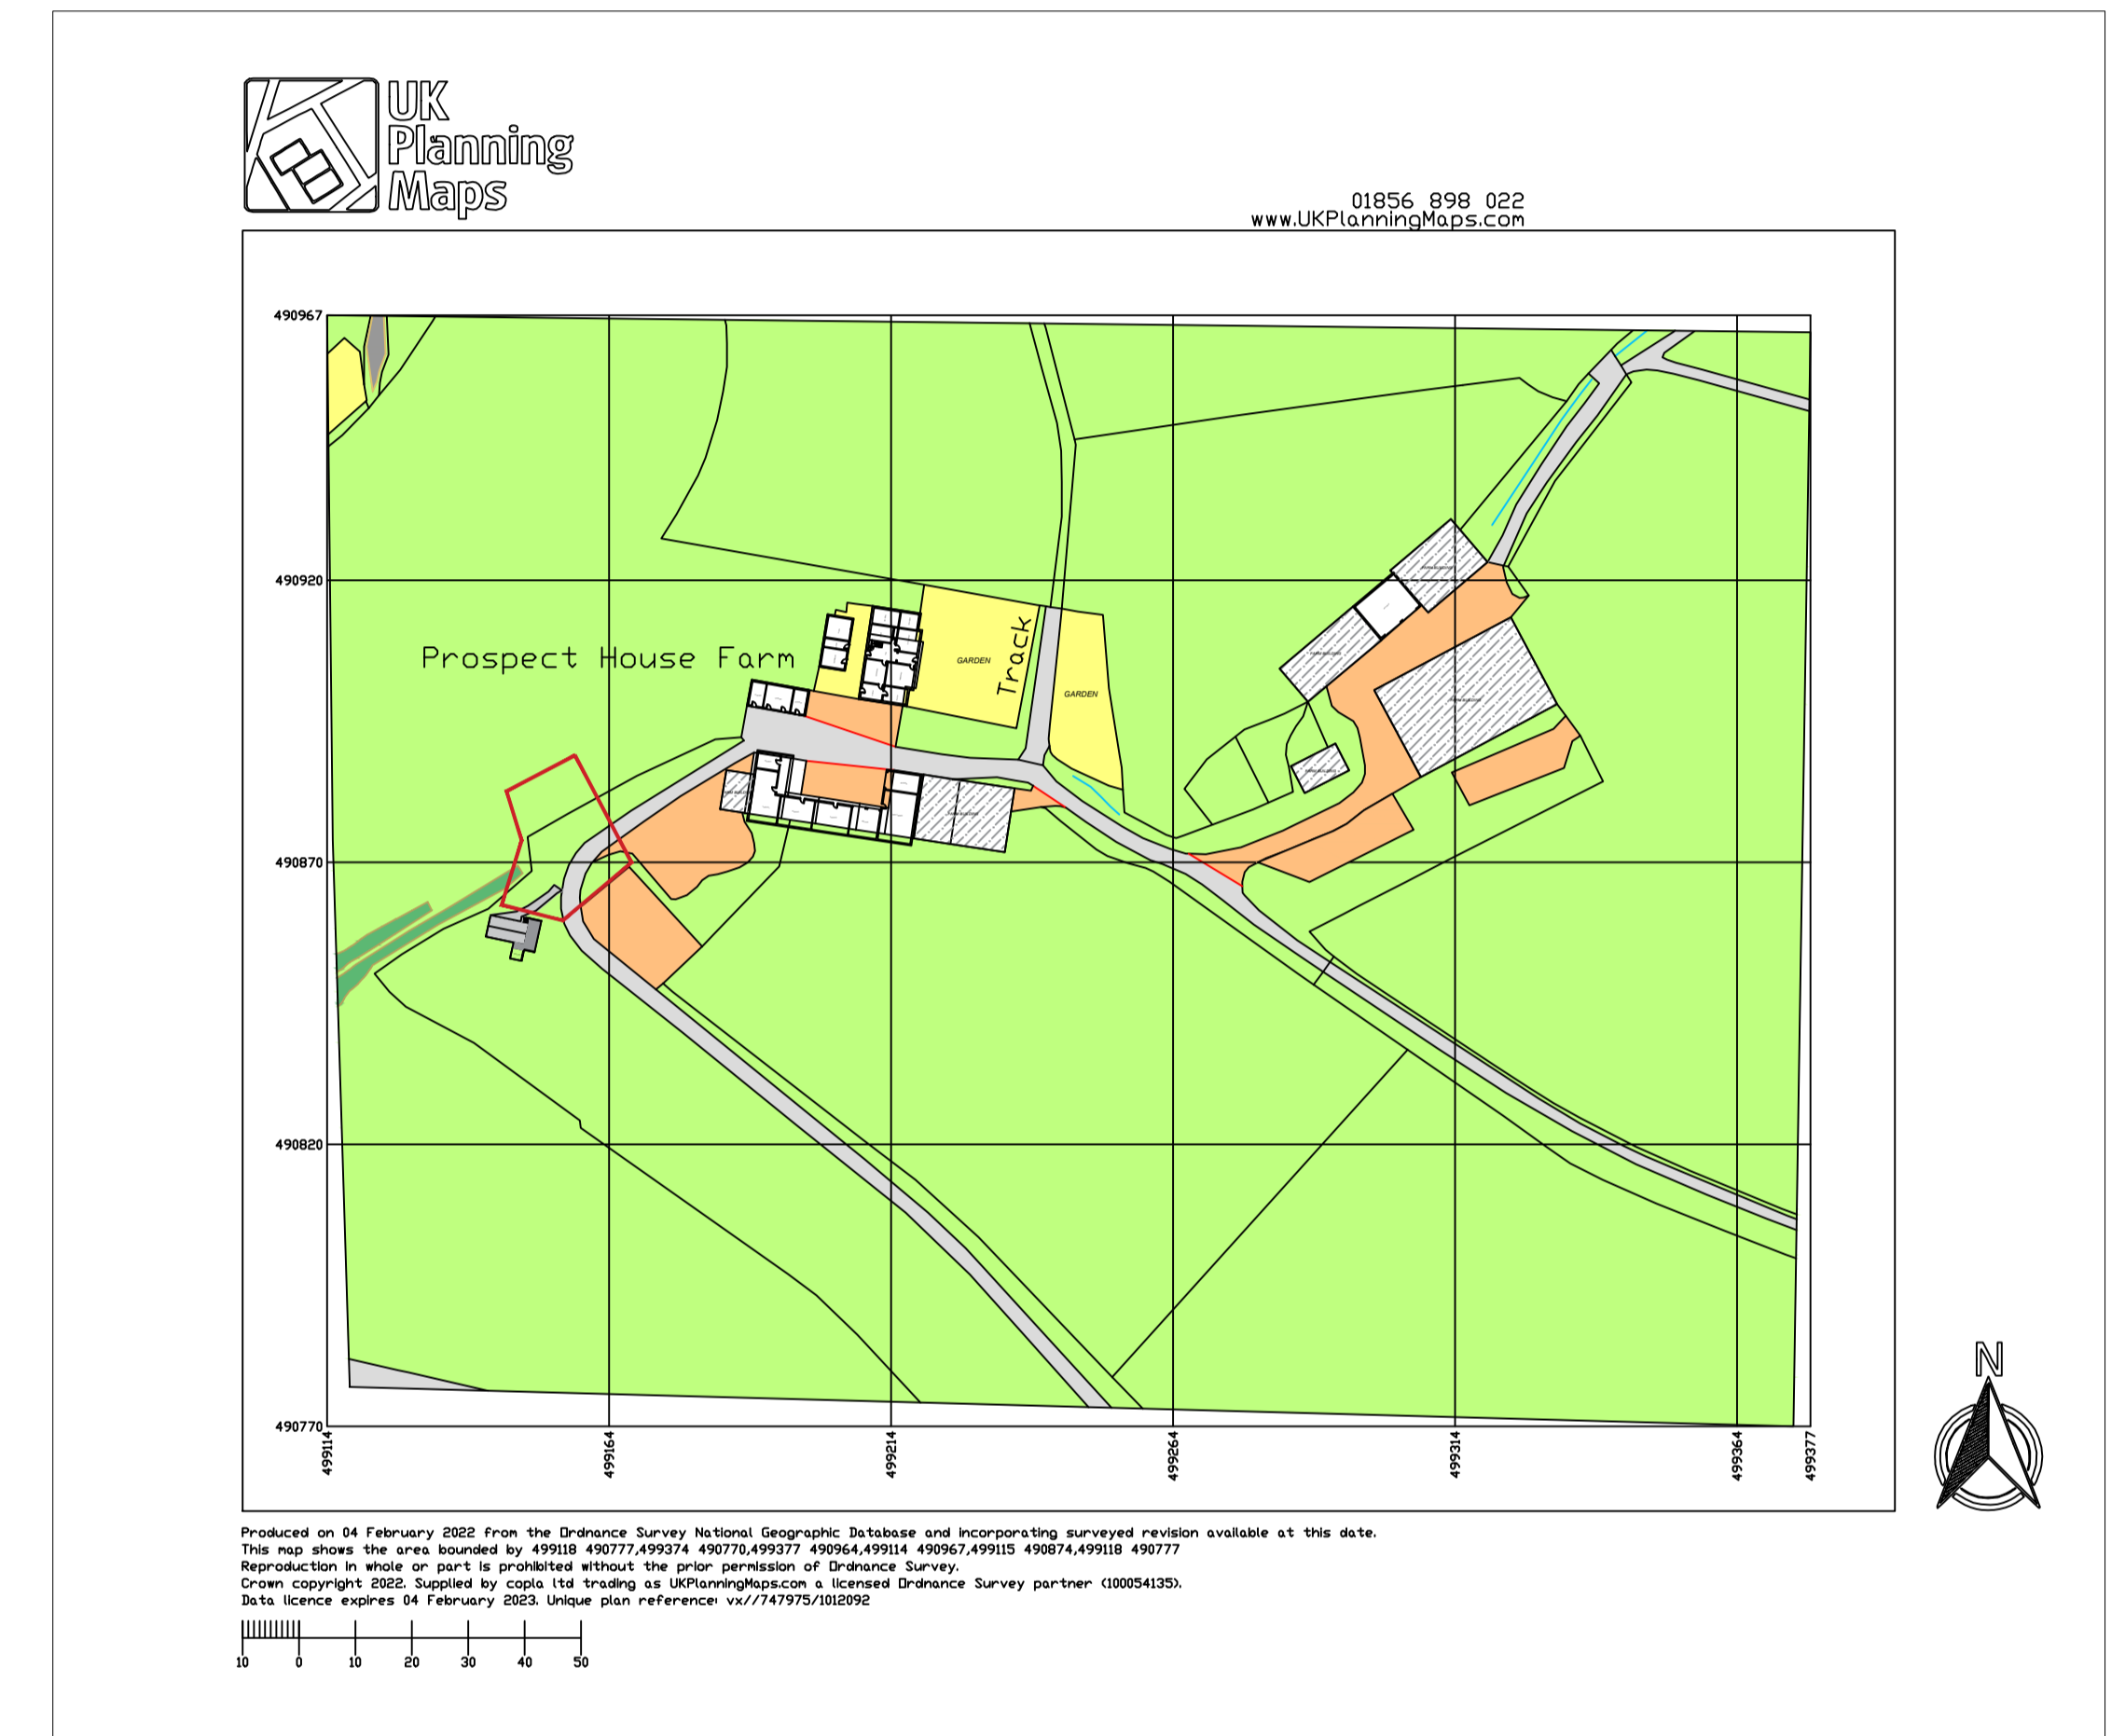

BLOCK PLAN 1:1250

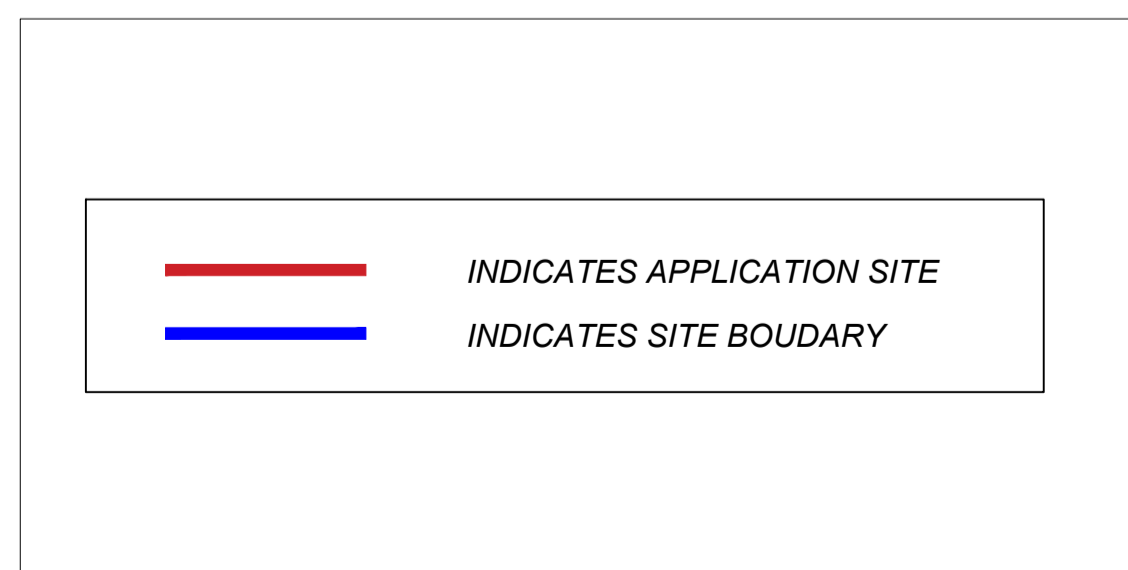

NYMNP
 04/07/2023

SITE	
PROSPECT HOUSE FARM SUFFIELD, SCARBOROUGH YO13 0BH	
DRAWING TITLE	
GLAMPING POD BLOCK & LOCATION PLAN	
SCALE	
VARIOUS @ A1	
DRAWING No.	
PHF-GLAMP-500	
DATE	REVISION
16/06/2023	


Prospect House Farm



NYMNPA
04/07/2023



SITE PROSPECT HOUSE FARM YO13 0BH	
DRAWING TITLE SITE PLAN EXISTING	
SCALE 1:500 @ A3	
DRAWING No. PHF-GLAMP-110	
DATE 16/06/2023	REVISION -

Prospect House Farm


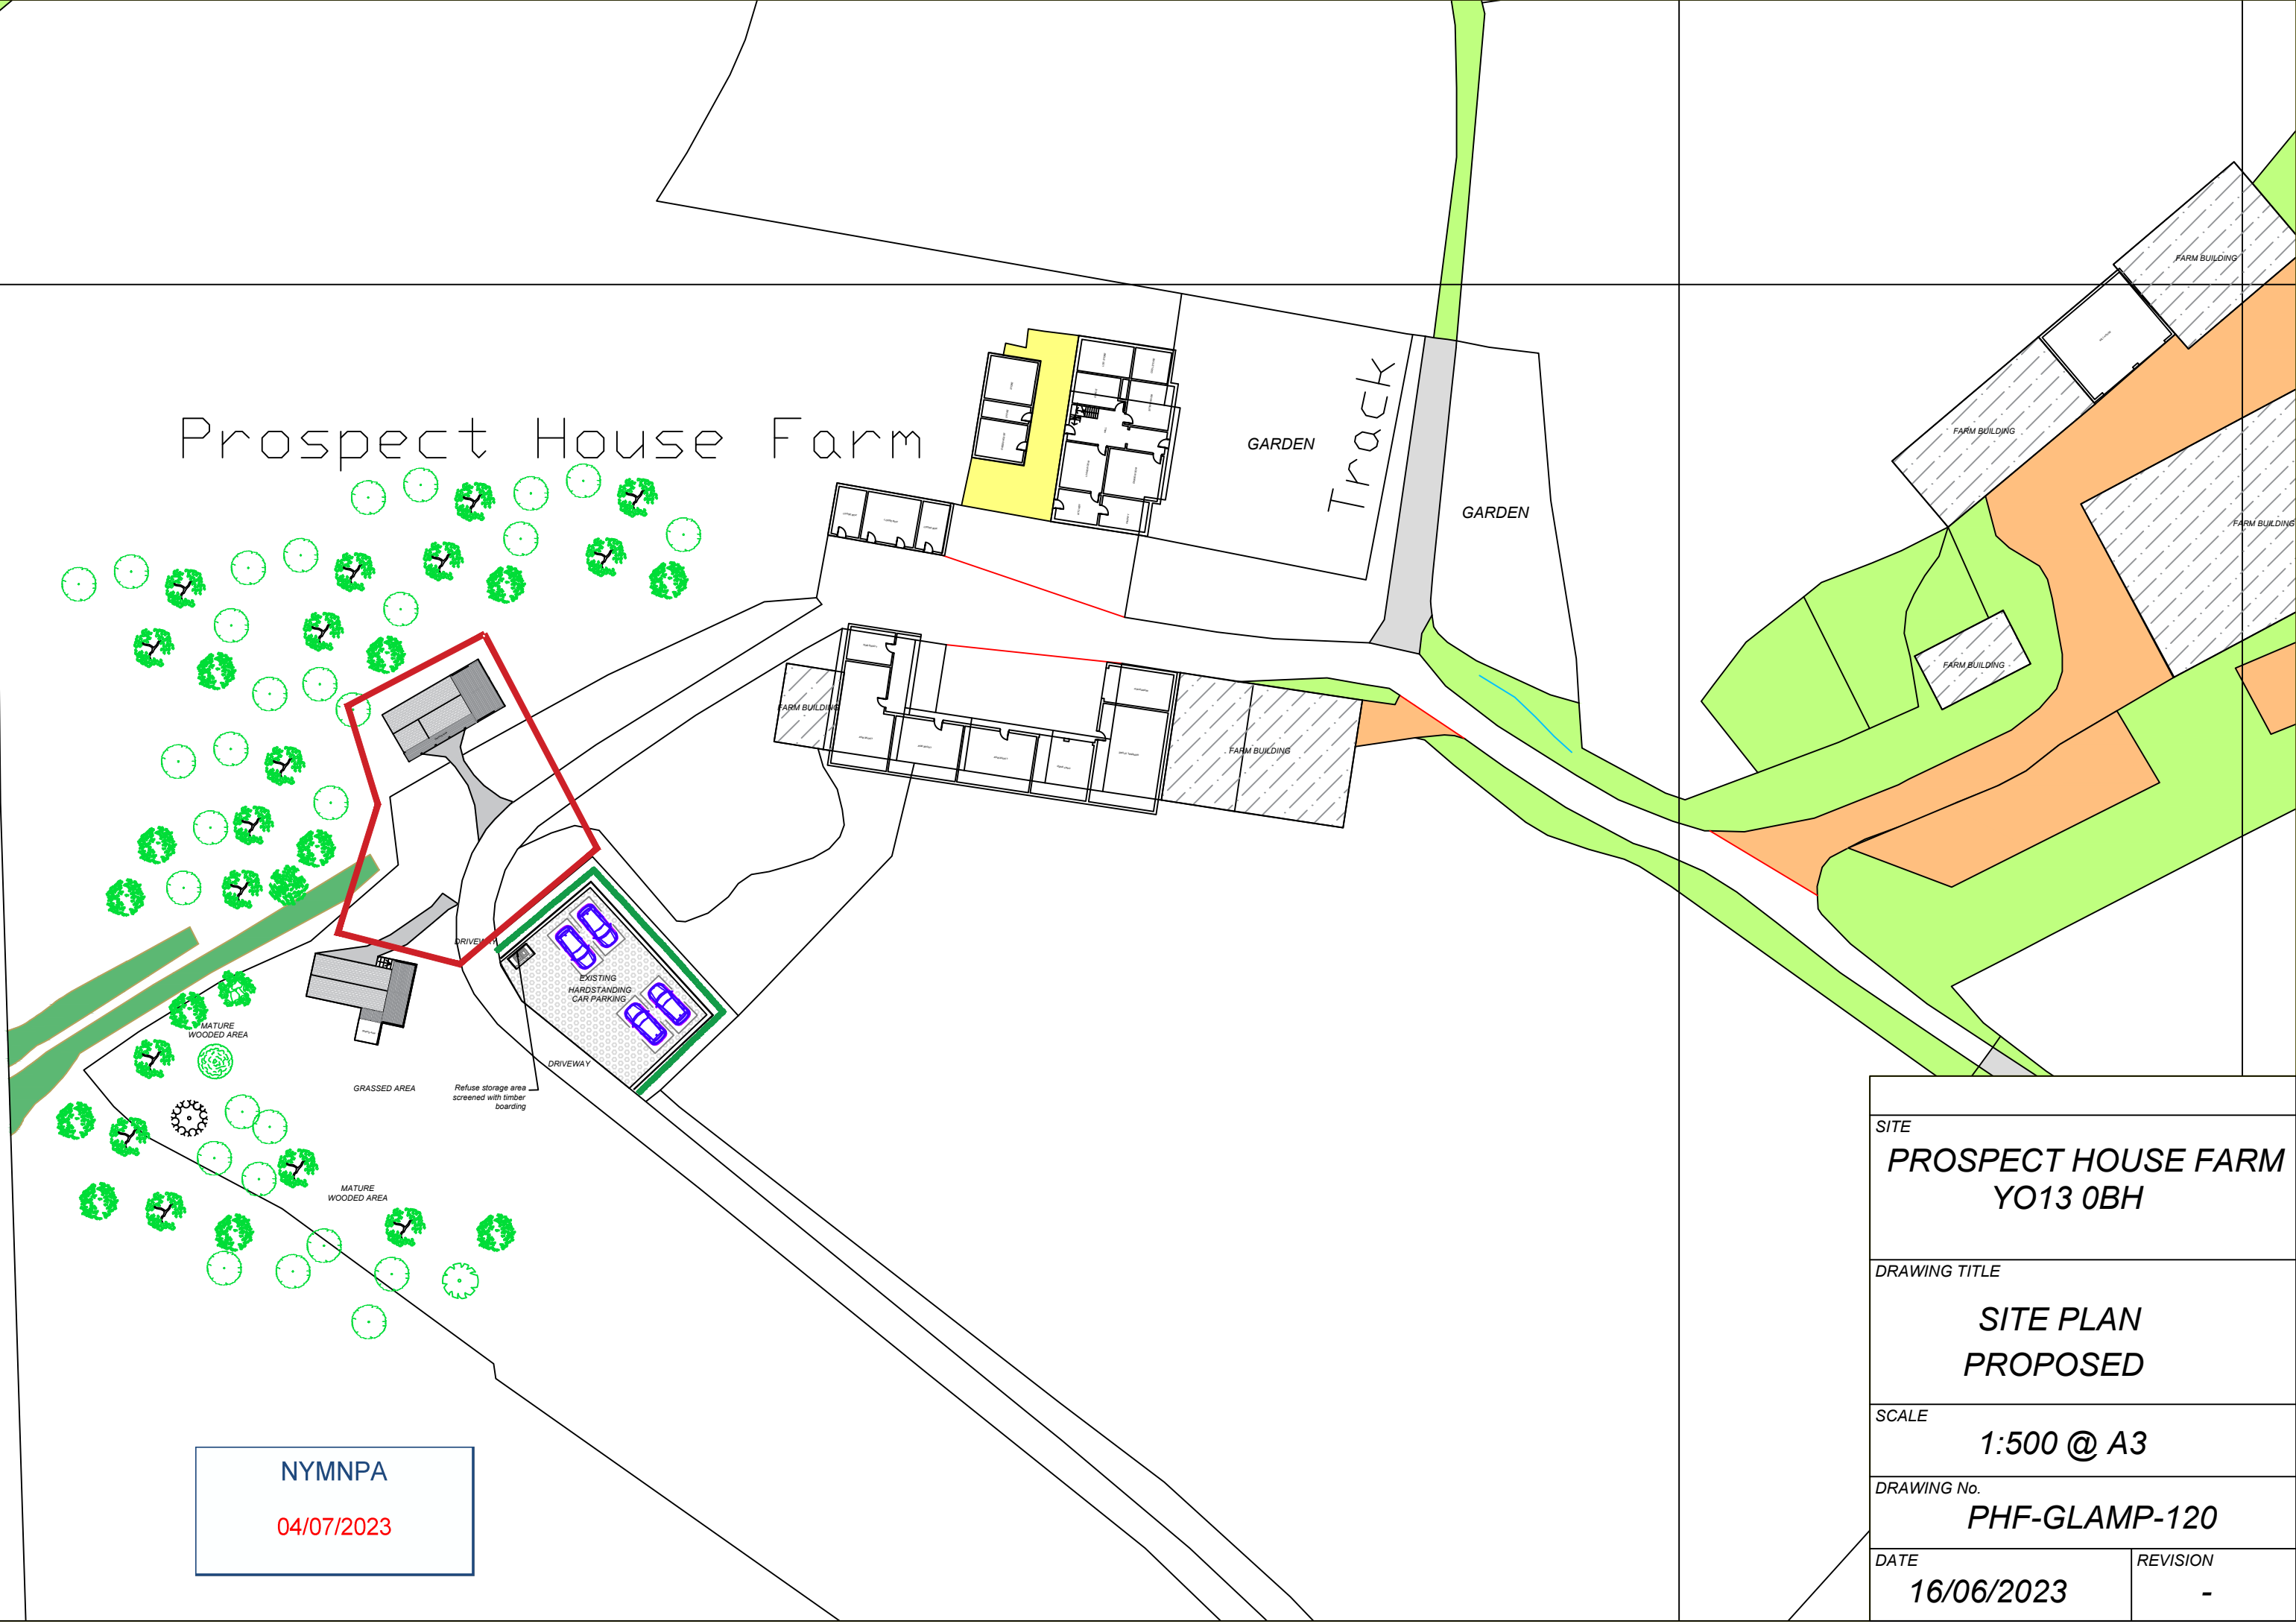


NYMNPA
04/07/2023

SITE PROSPECT HOUSE FARM YO13 0BH	
DRAWING TITLE SITE PLAN PROPOSED	
SCALE 1:500 @ A3	
DRAWING No. PHF-GLAMP-120	
DATE 16/06/2023	REVISION -

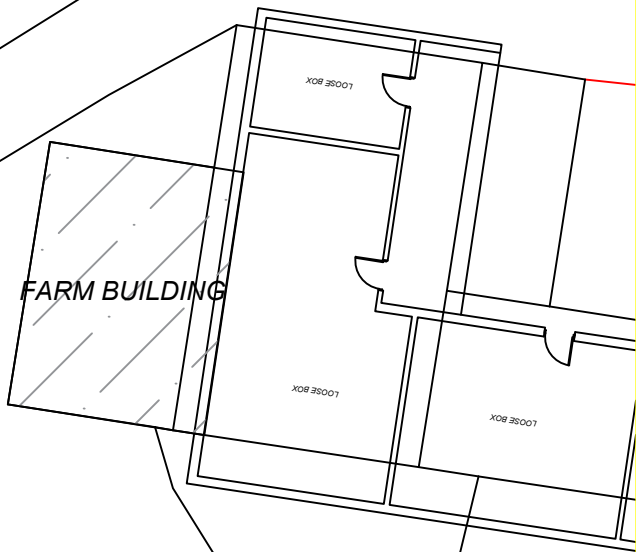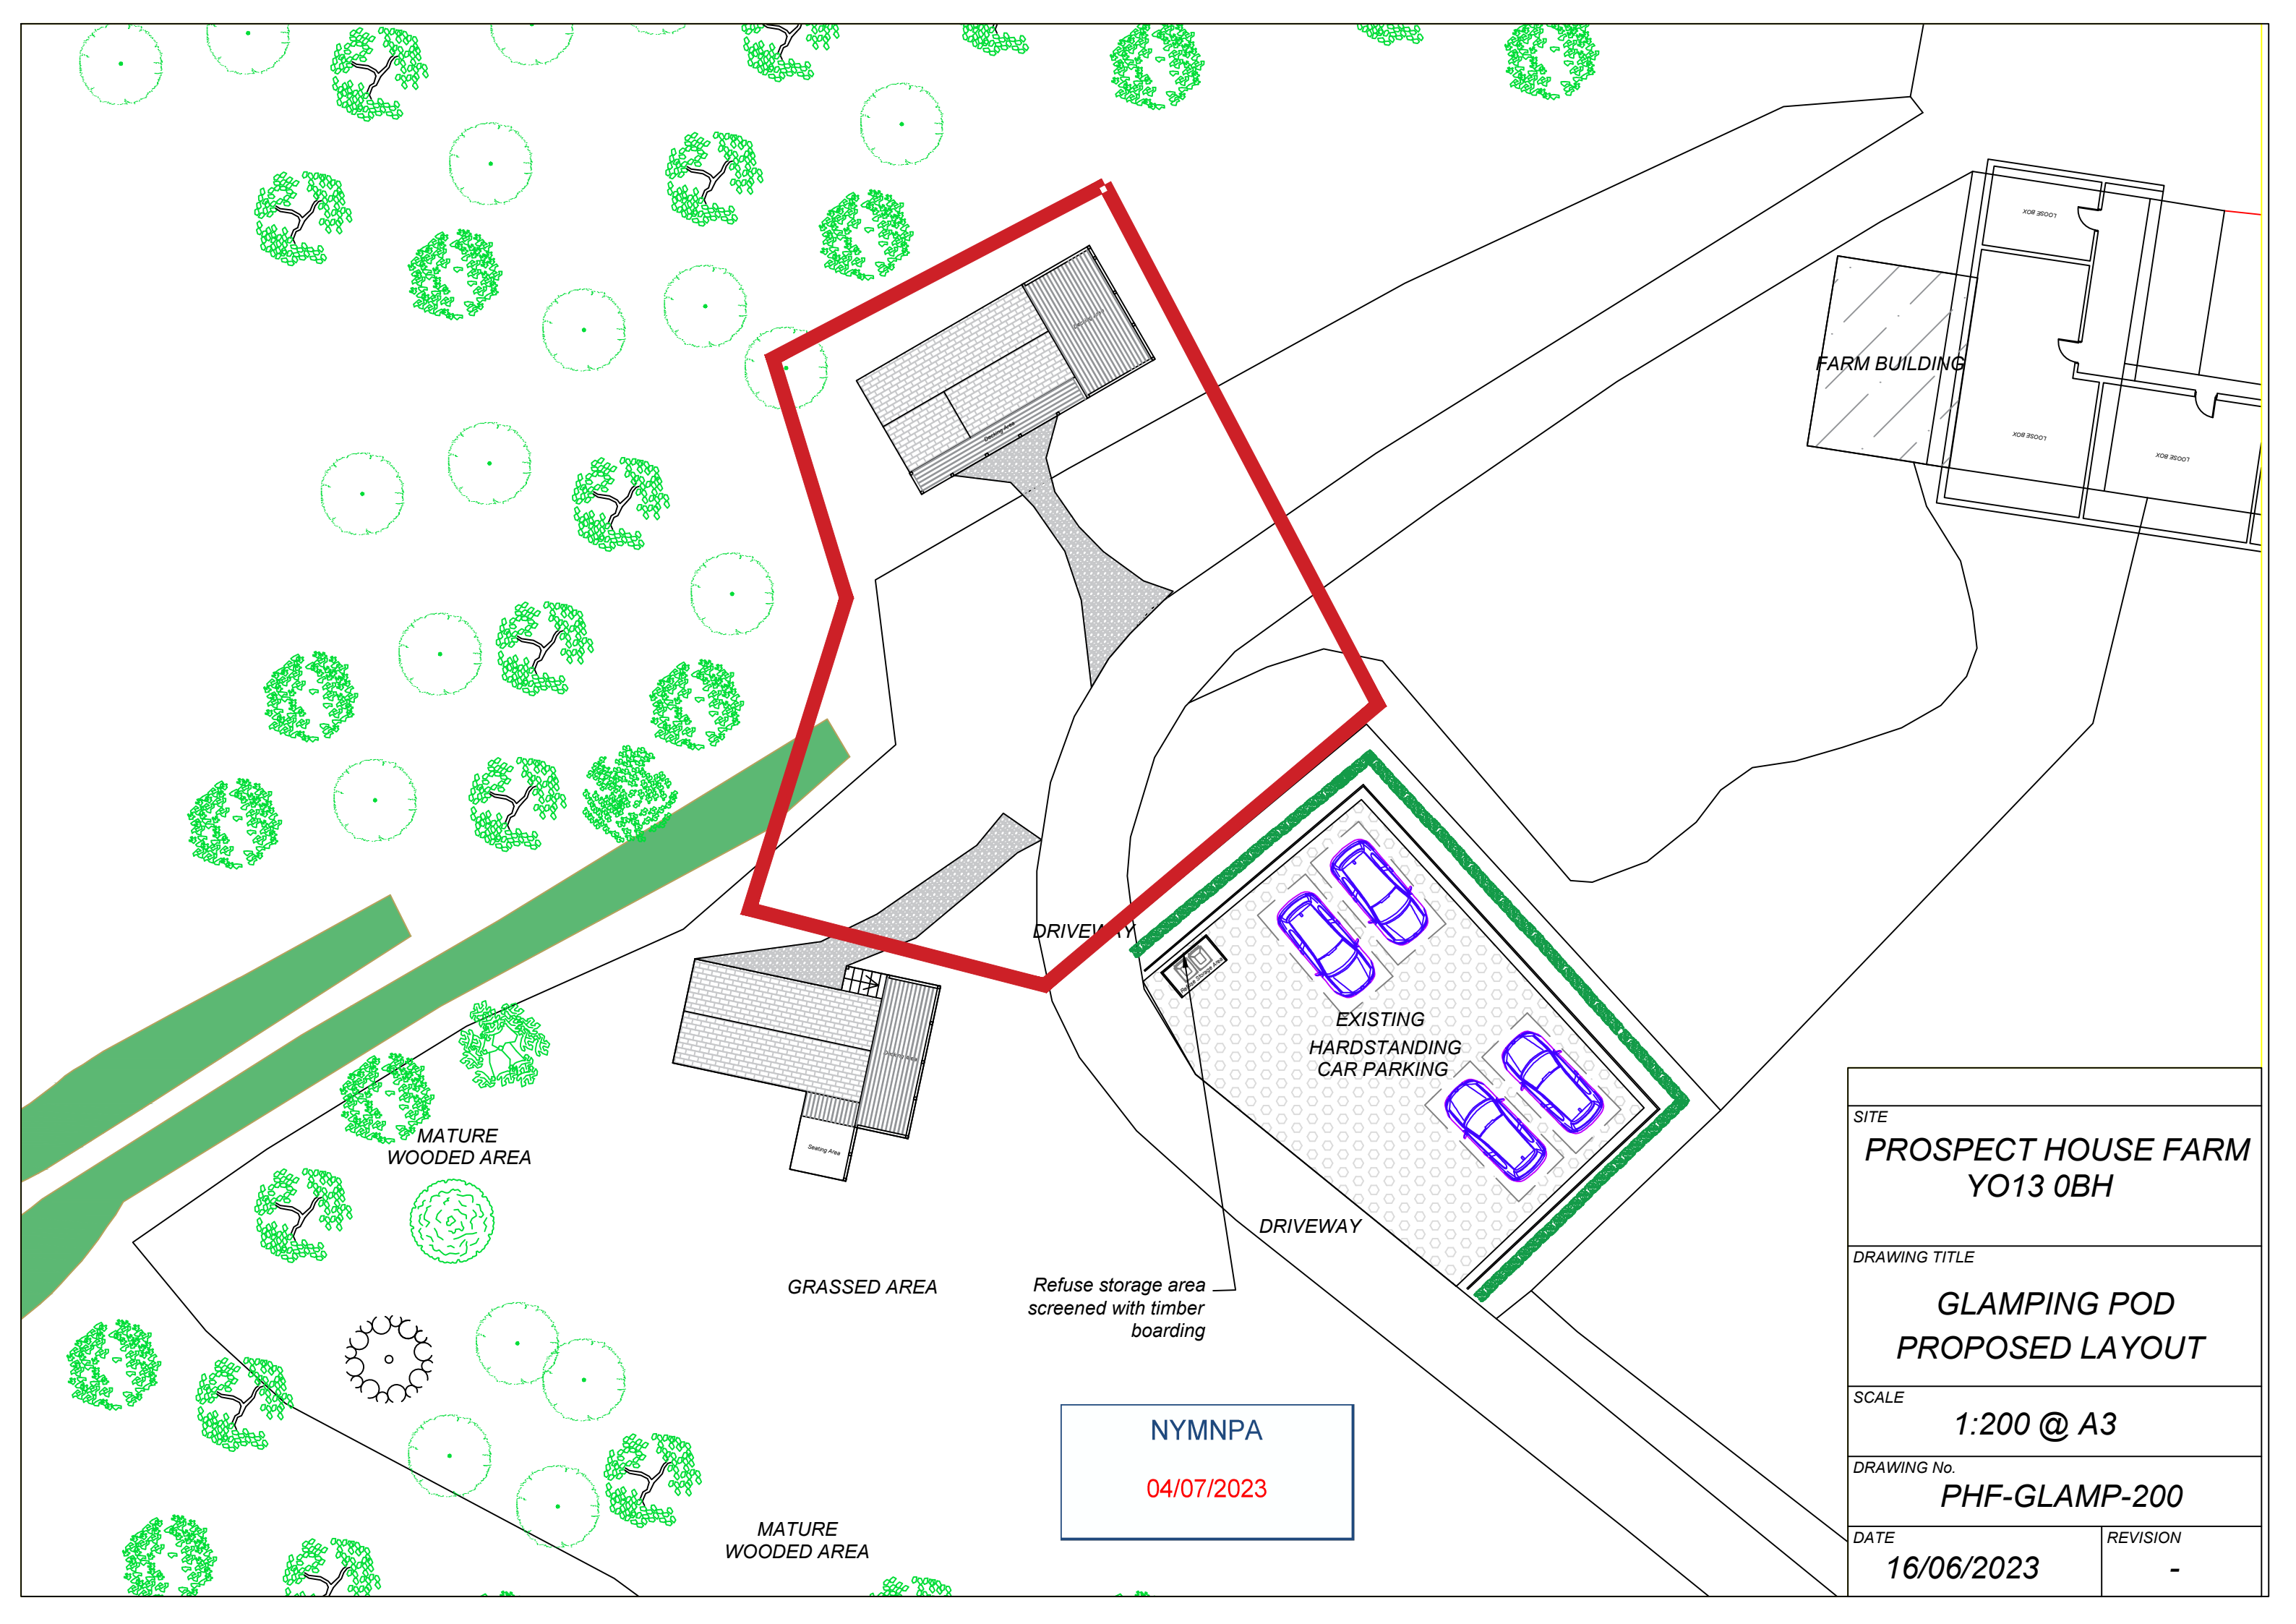


FARM BUILDING

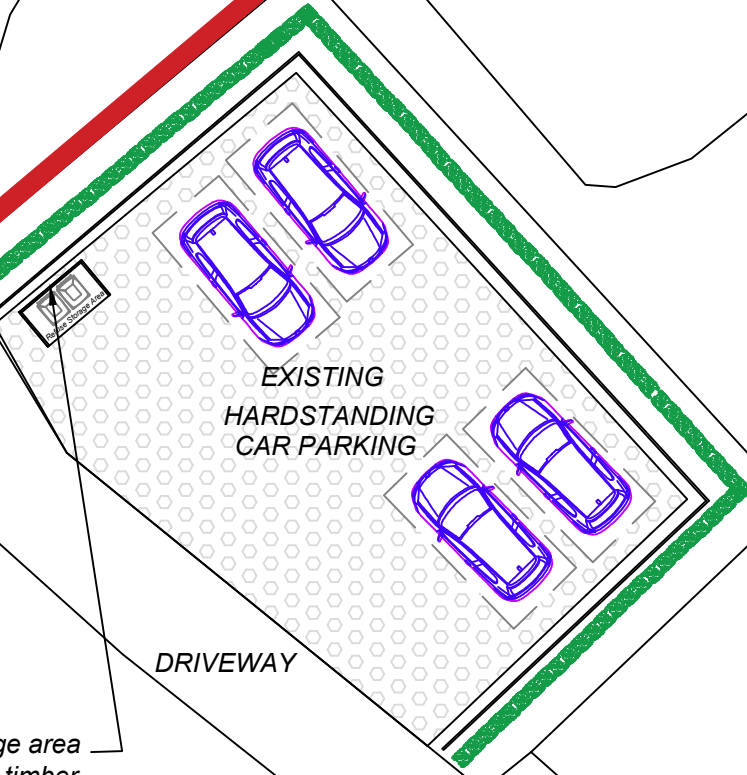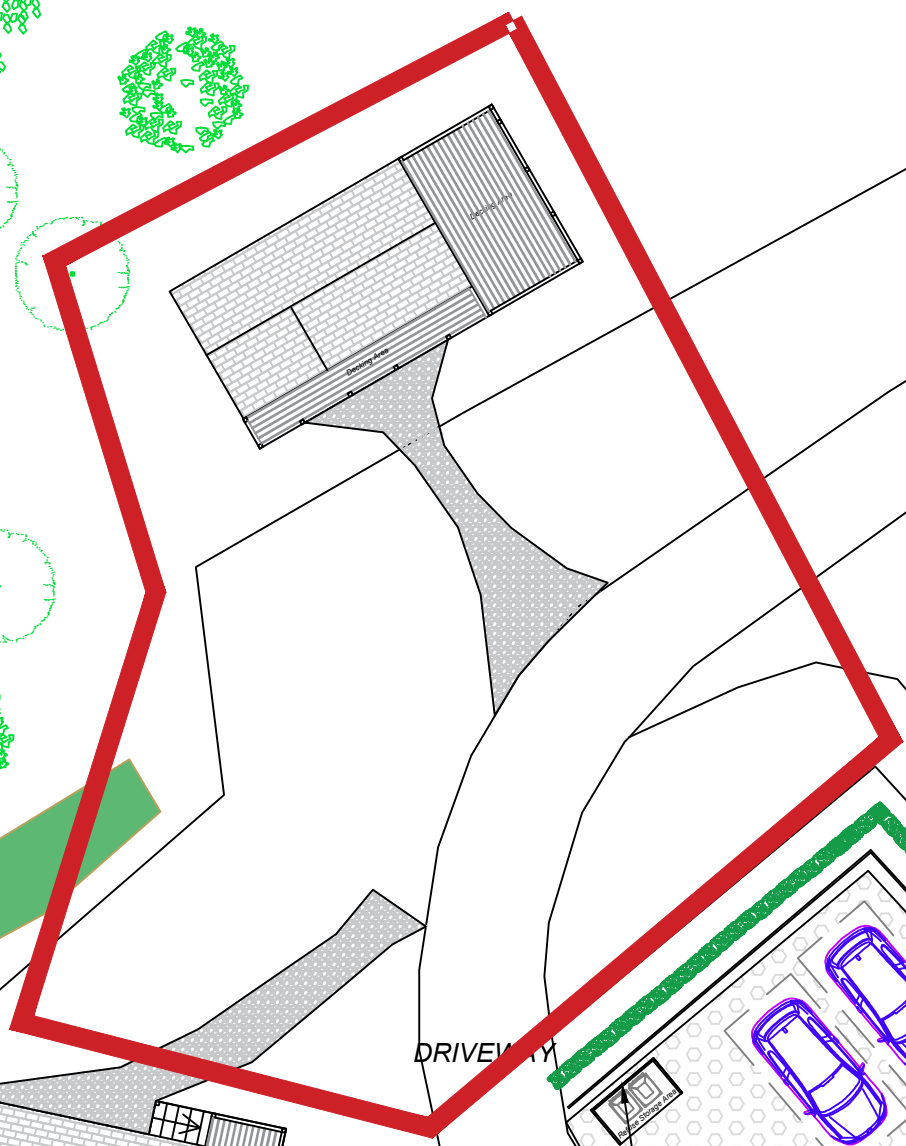

EXISTING
HARDSTANDING
CAR PARKING

DRIVEWAY

DRIVEWAY

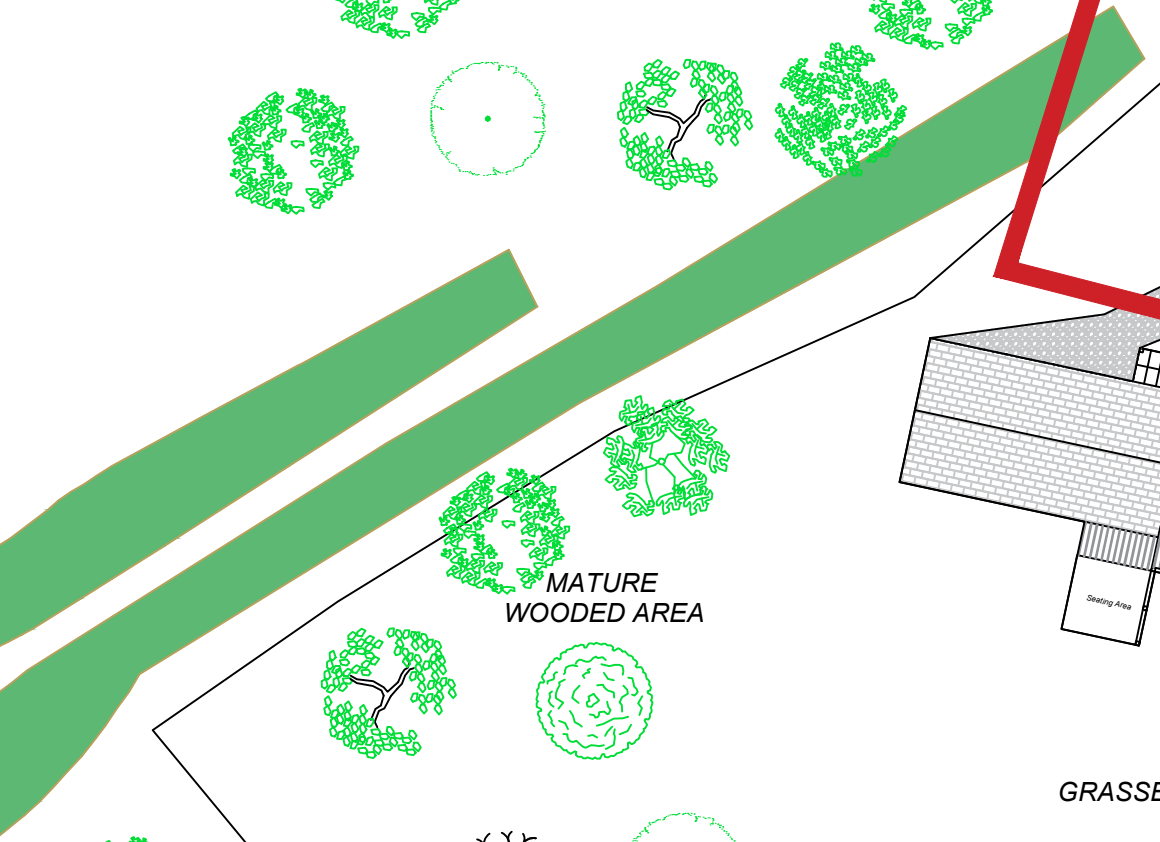

MATURE
WOODED AREA


GRASSED AREA

Refuse storage area
screened with timber
boarding

MATURE
WOODED AREA





NYMNPA
04/07/2023

SITE PROSPECT HOUSE FARM YO13 0BH	
DRAWING TITLE GLAMPING POD PROPOSED LAYOUT	
SCALE	1:200 @ A3
DRAWING No.	PHF-GLAMP-200
DATE	16/06/2023
REVISION	-

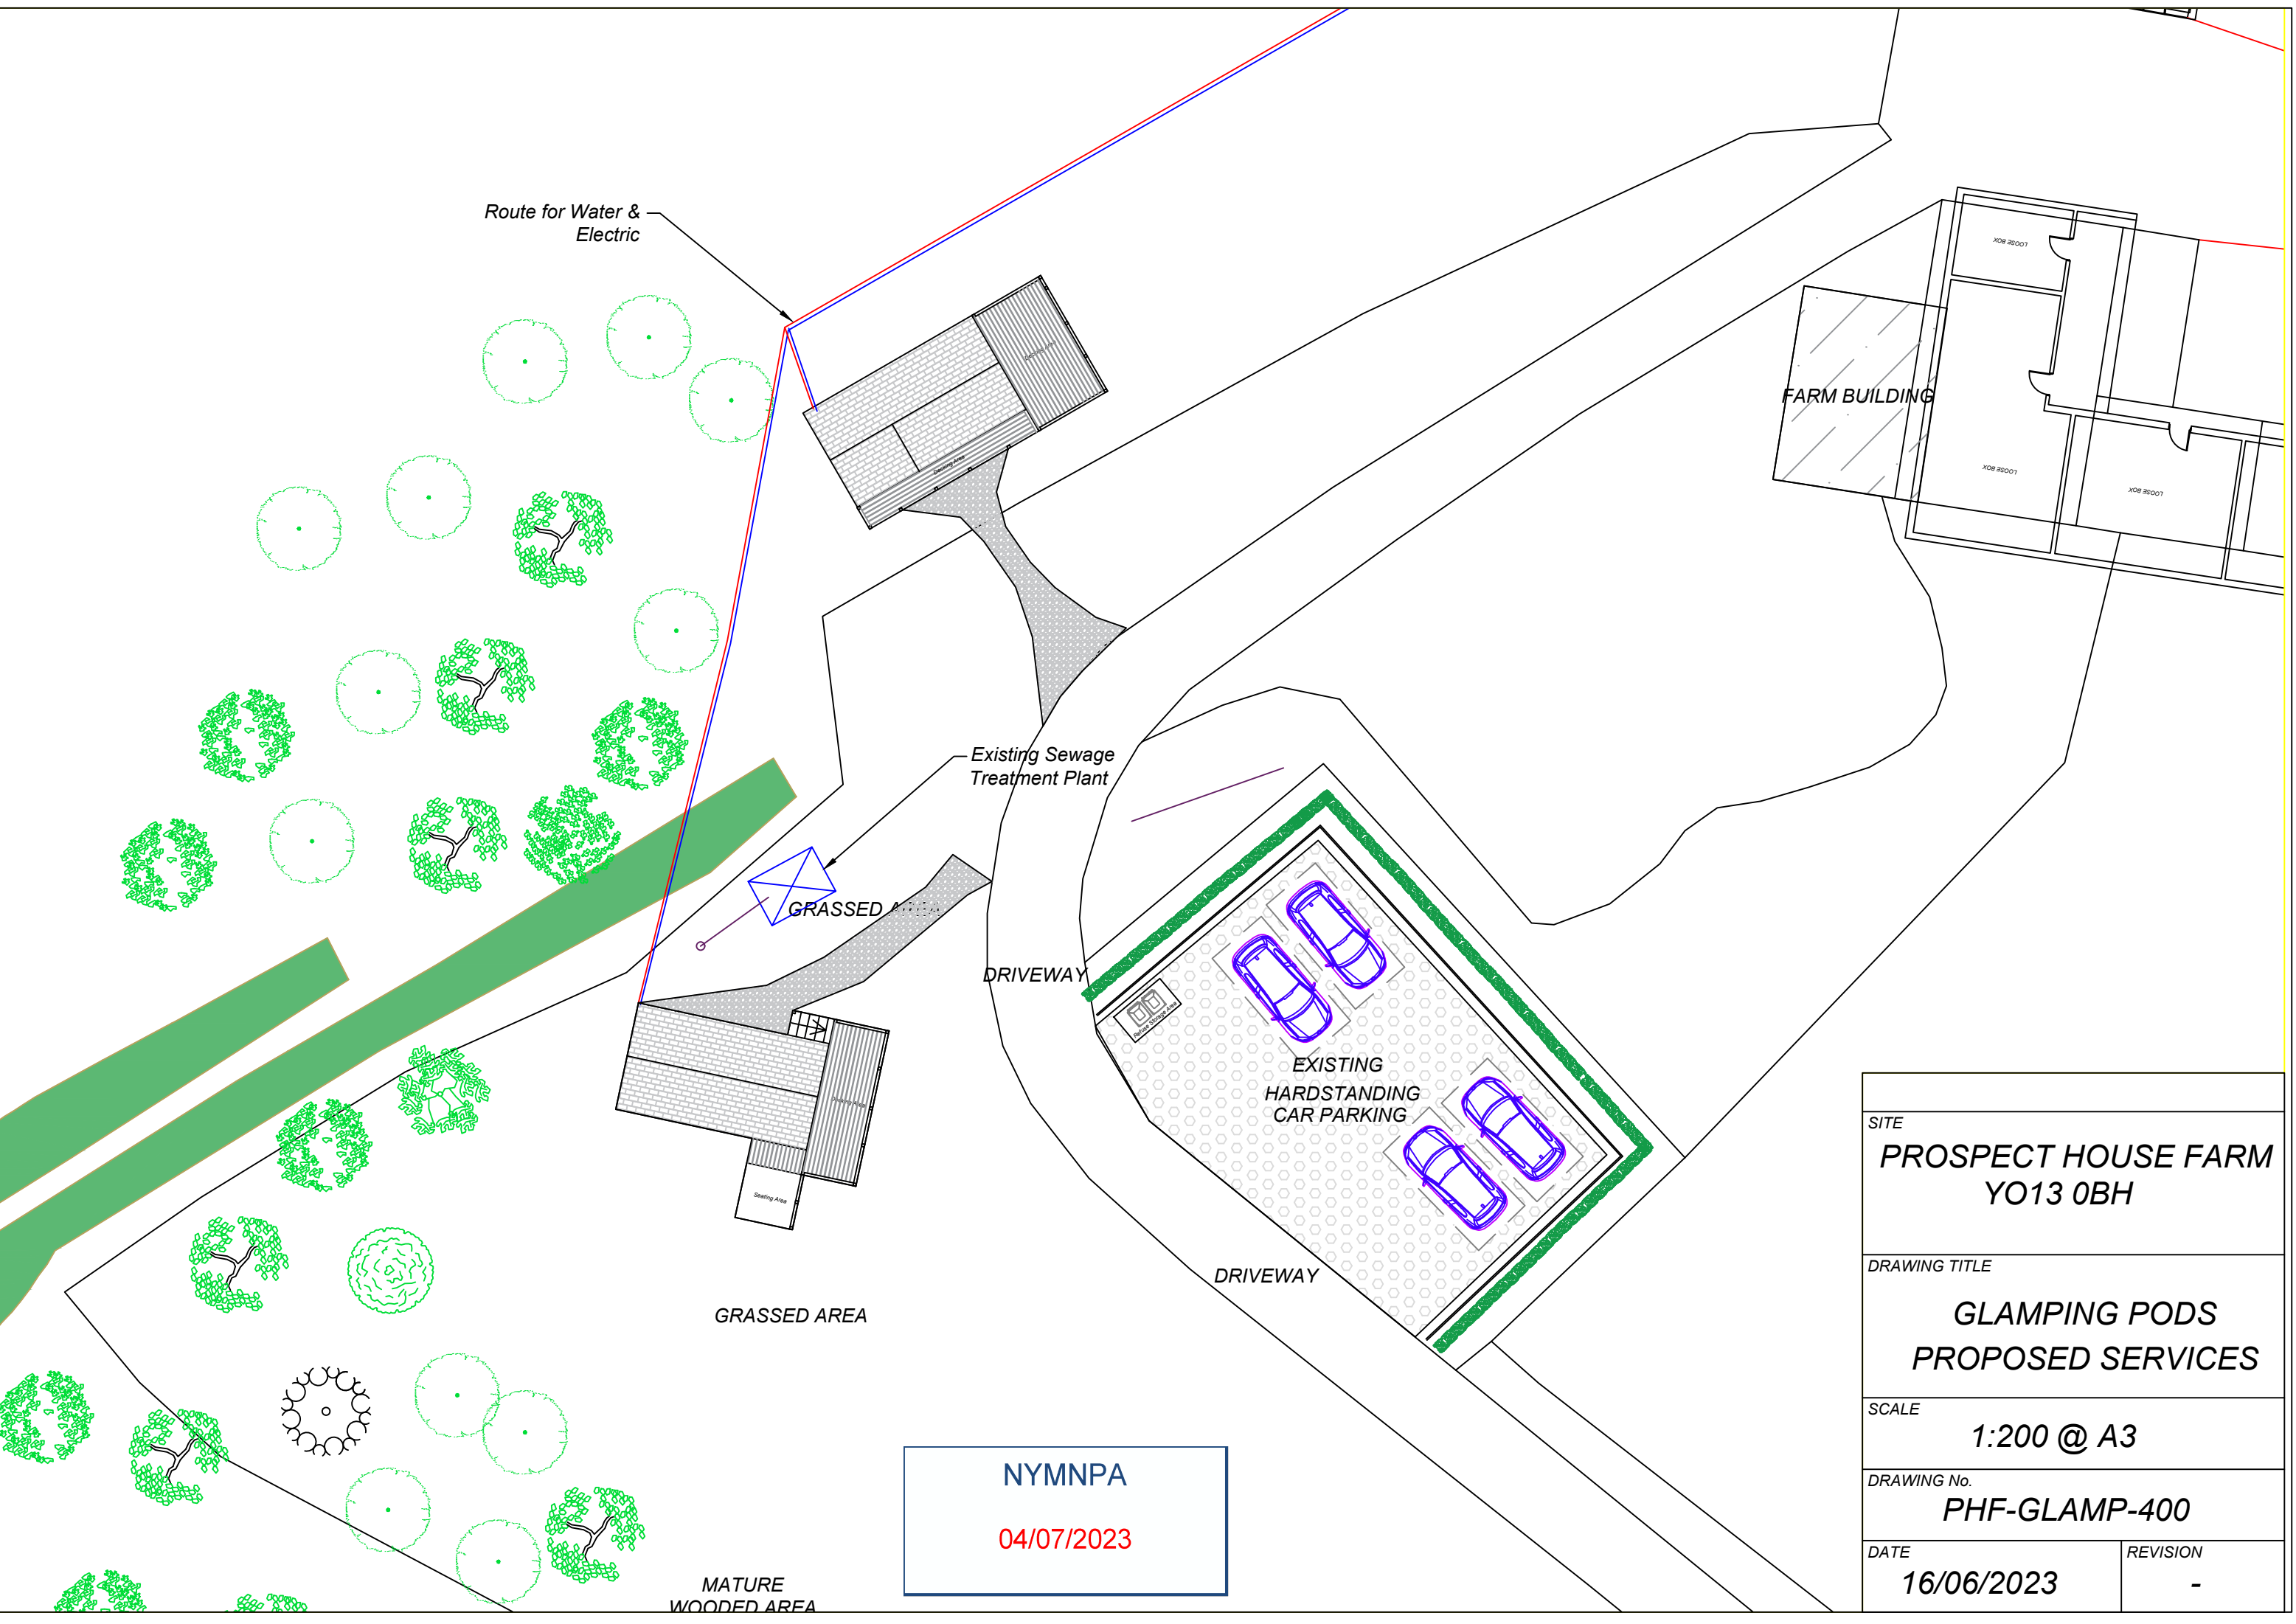

NYMNPA
 04/07/2023

SITE PROSPECT HOUSE FARM YO13 0BH	
DRAWING TITLE GLAMPING PODS PROPOSED SERVICES	
SCALE 1:200 @ A3	
DRAWING No. PHF-GLAMP-400	
DATE 16/06/2023	REVISION -

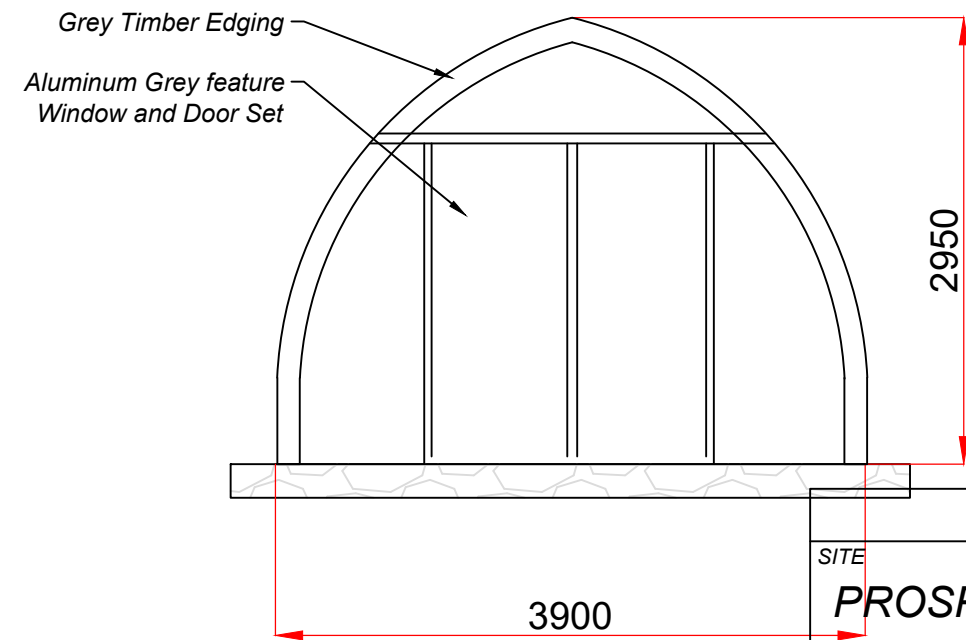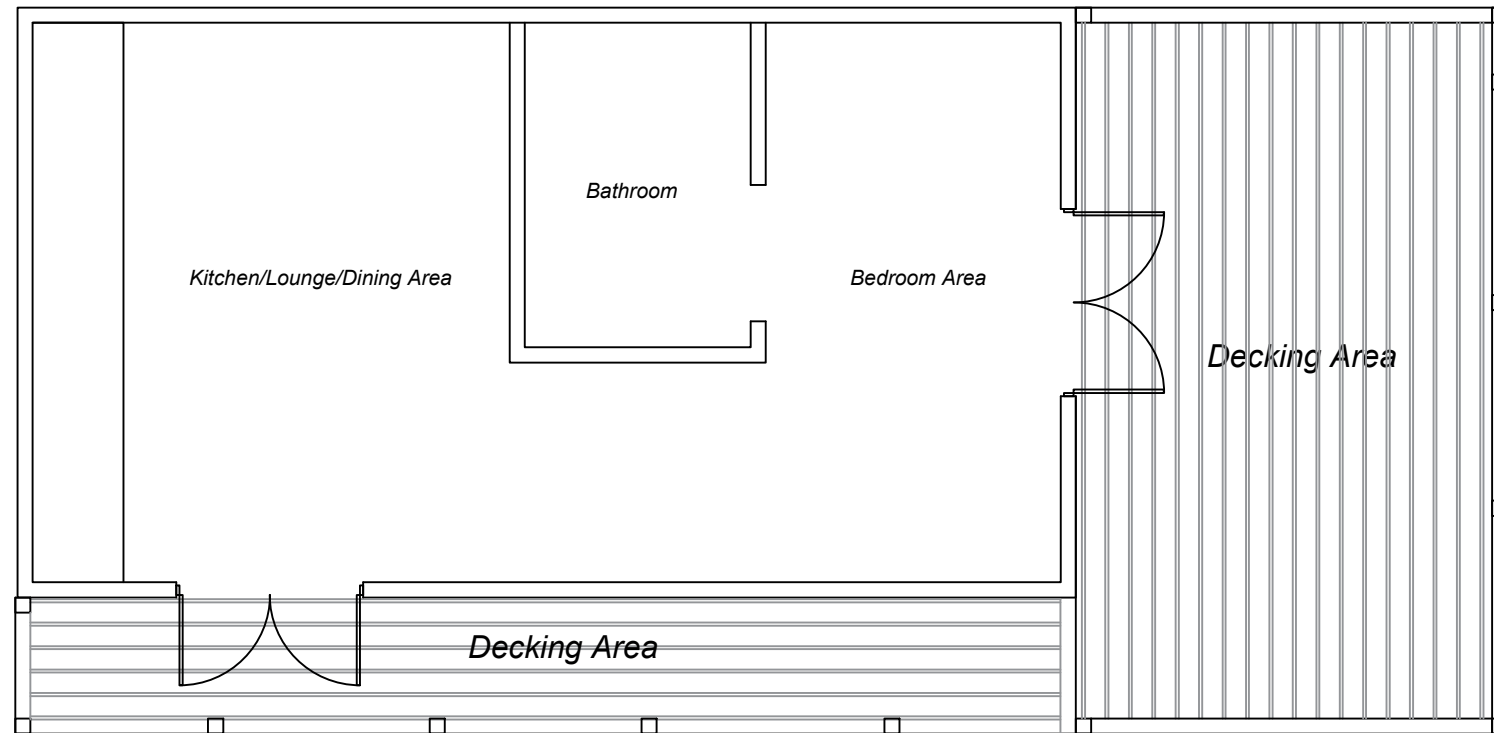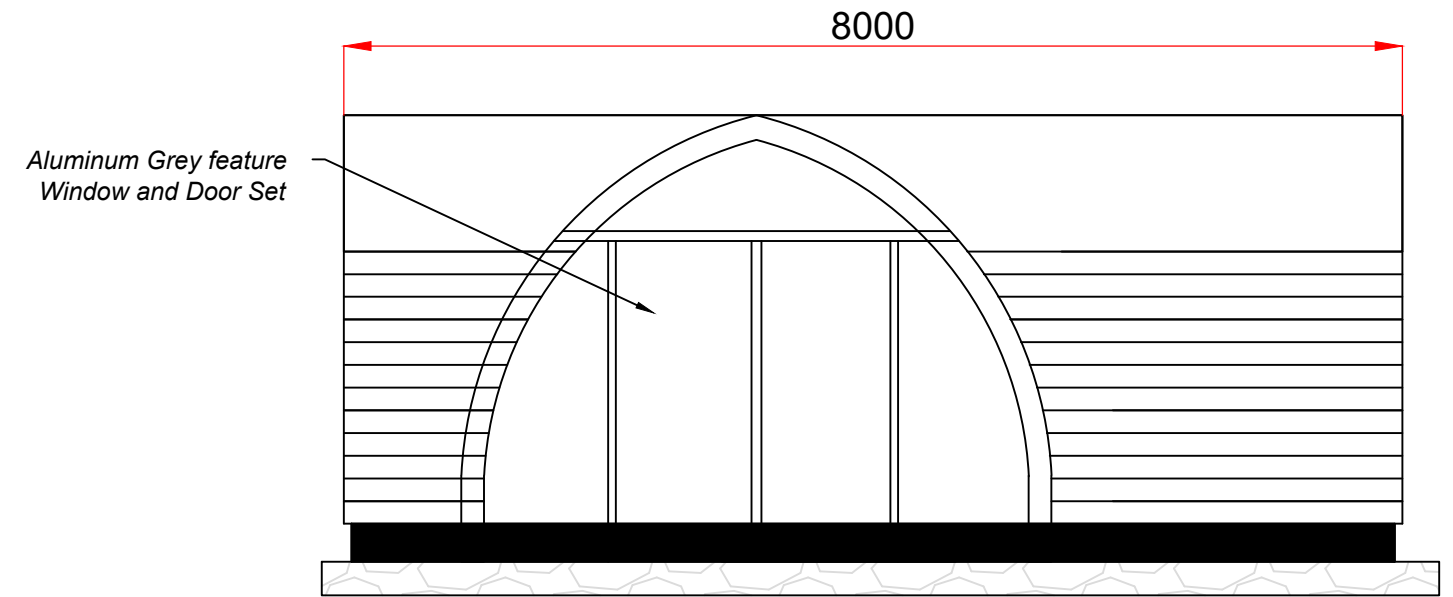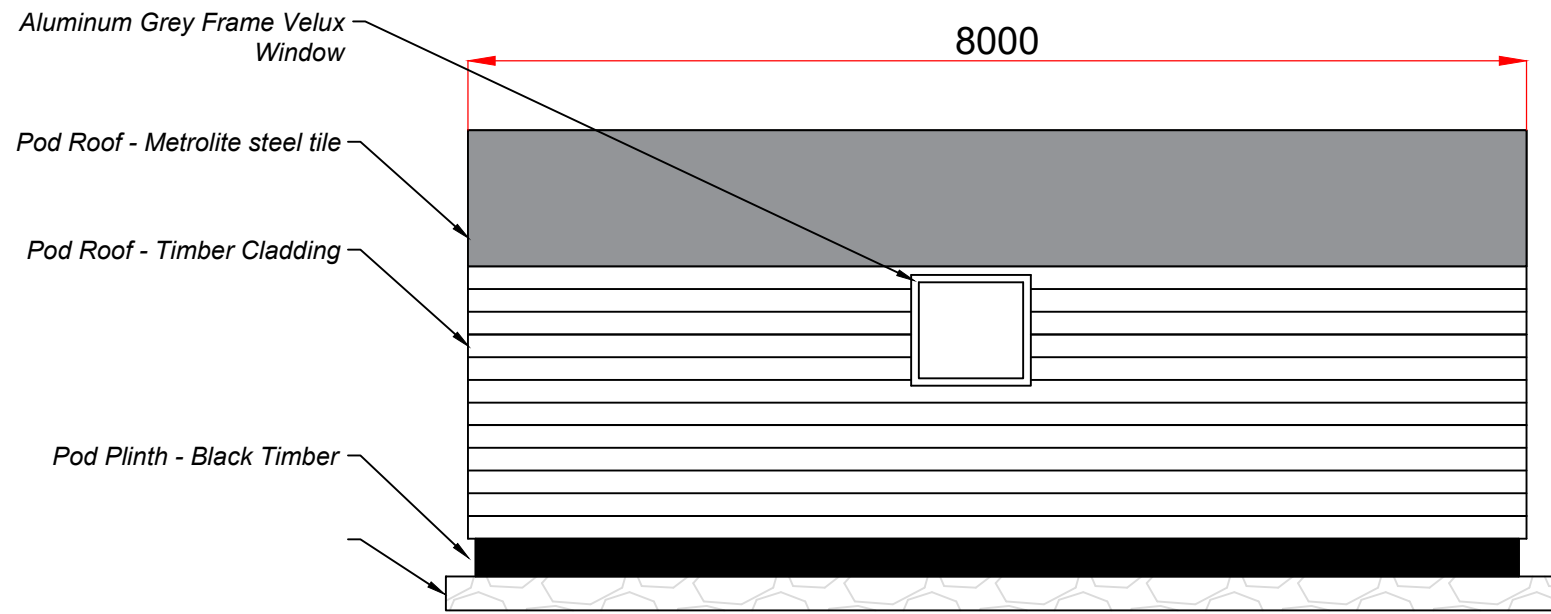

NYMNPA
04/07/2023

SITE	
PROSPECT HOUSE FARM YO13 0BH	
DRAWING TITLE	
GLAMPING PODS Pod Detail	
SCALE	
1:50 @ A3	
DRAWING No.	
PHF-GLAMP-300	
DATE	REVISION
16/06/2023	-