

FRONT ELEVATION

SIDE ELEVATION

REAR ELEVATION

Existing doors to be partially blocked up to form windows.


Proposed Additions

Proposed Addition

Proposed Conservation style rooflight.

Boundary

N.B. Stonework to match existing. Roof tiles to match existing. New windows & doors to be timber.

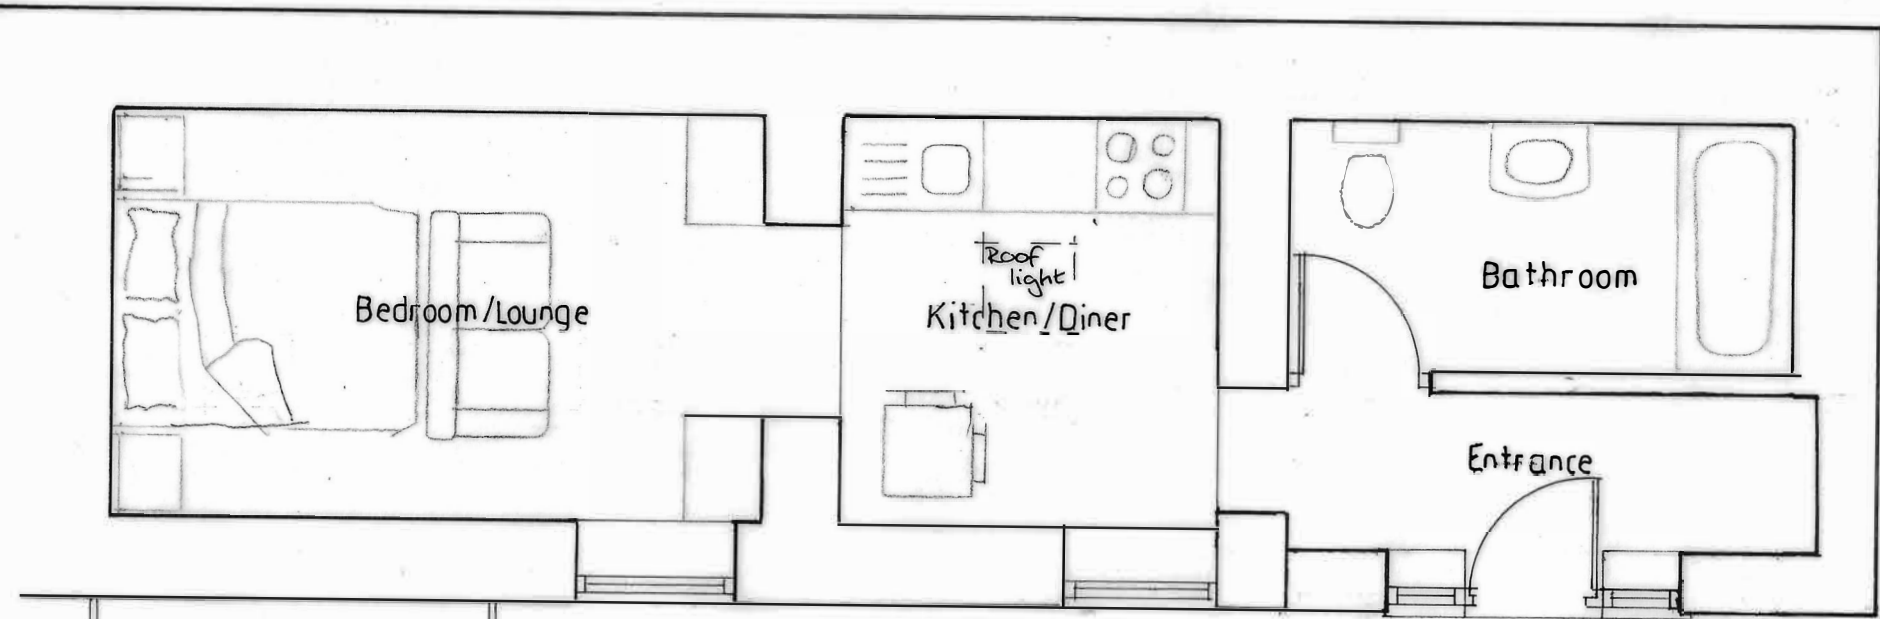

FLOOR PLAN

Boundary

Rev A - Door & Roof amended
Proposed Additions & Alterations to North Moor Cottage East, North Moor, Wykeham, Scarborough

Proposed Arrangements

Date:	Apr 23	Job No.	23/08
Drawn:	VW	Drg No.	03
Scale:	1:100 1:50 @A3	Rev.	A

Victoria Wharton
Architectural Design
7 Red Scar Lane
Scarborough
YO12 5RH
Tel: 07734255300
Email: v.wharton@yahoo.co.uk