



NYMNPA


14/08/2023

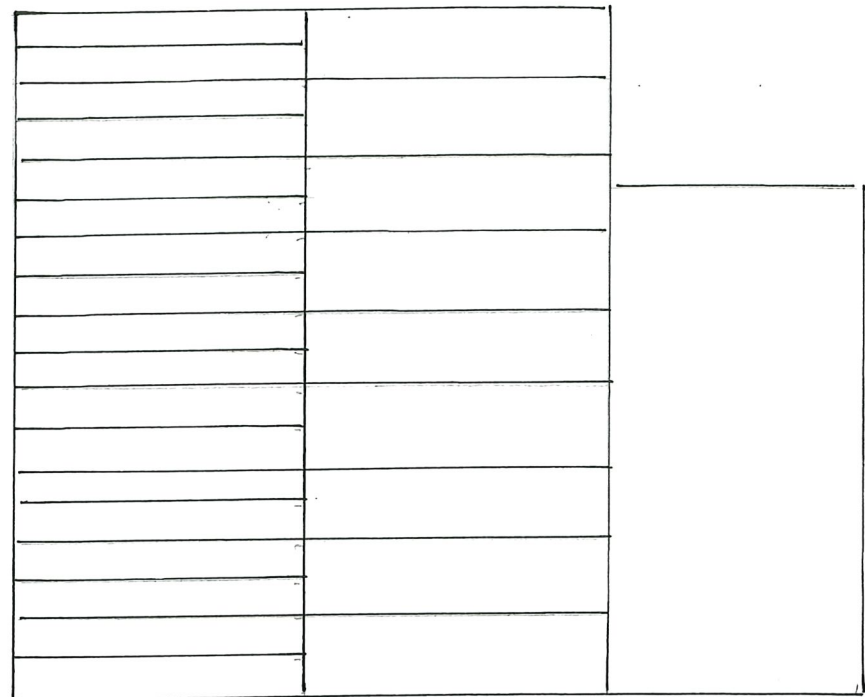

Existing roof plan

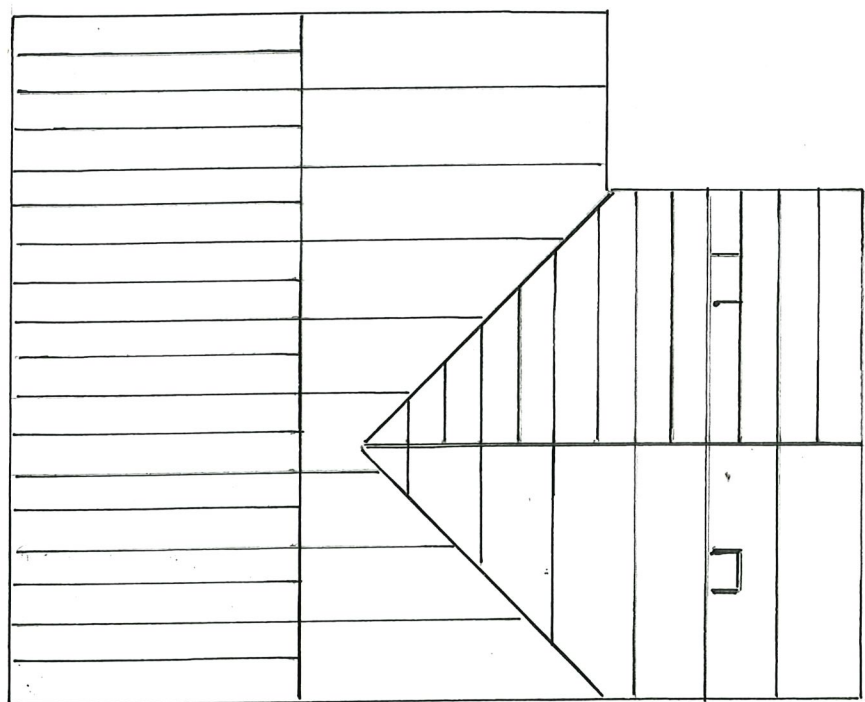

Proposed roof plan

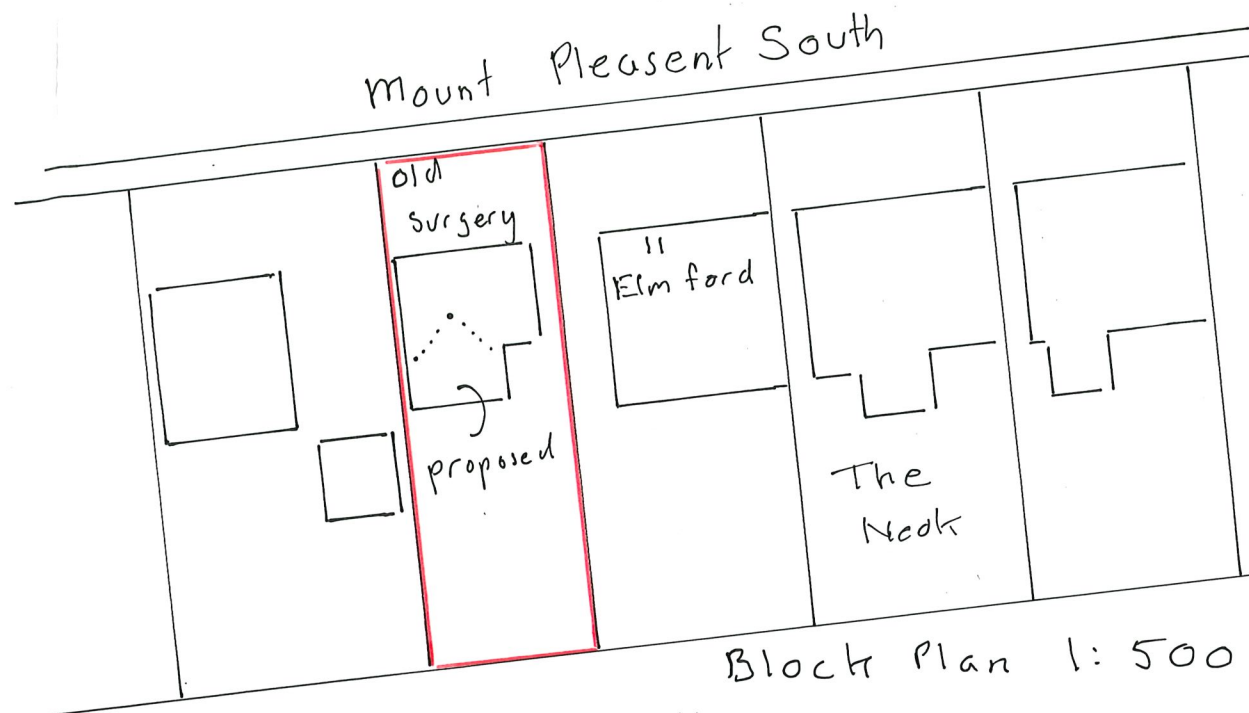

Block Plan 1:500


North



Site location Plan 1:1250




Roof Plans, Block Plan, Site Plan  
The Old Surgery, Robin Hoods Bay, Ref 23-06-05

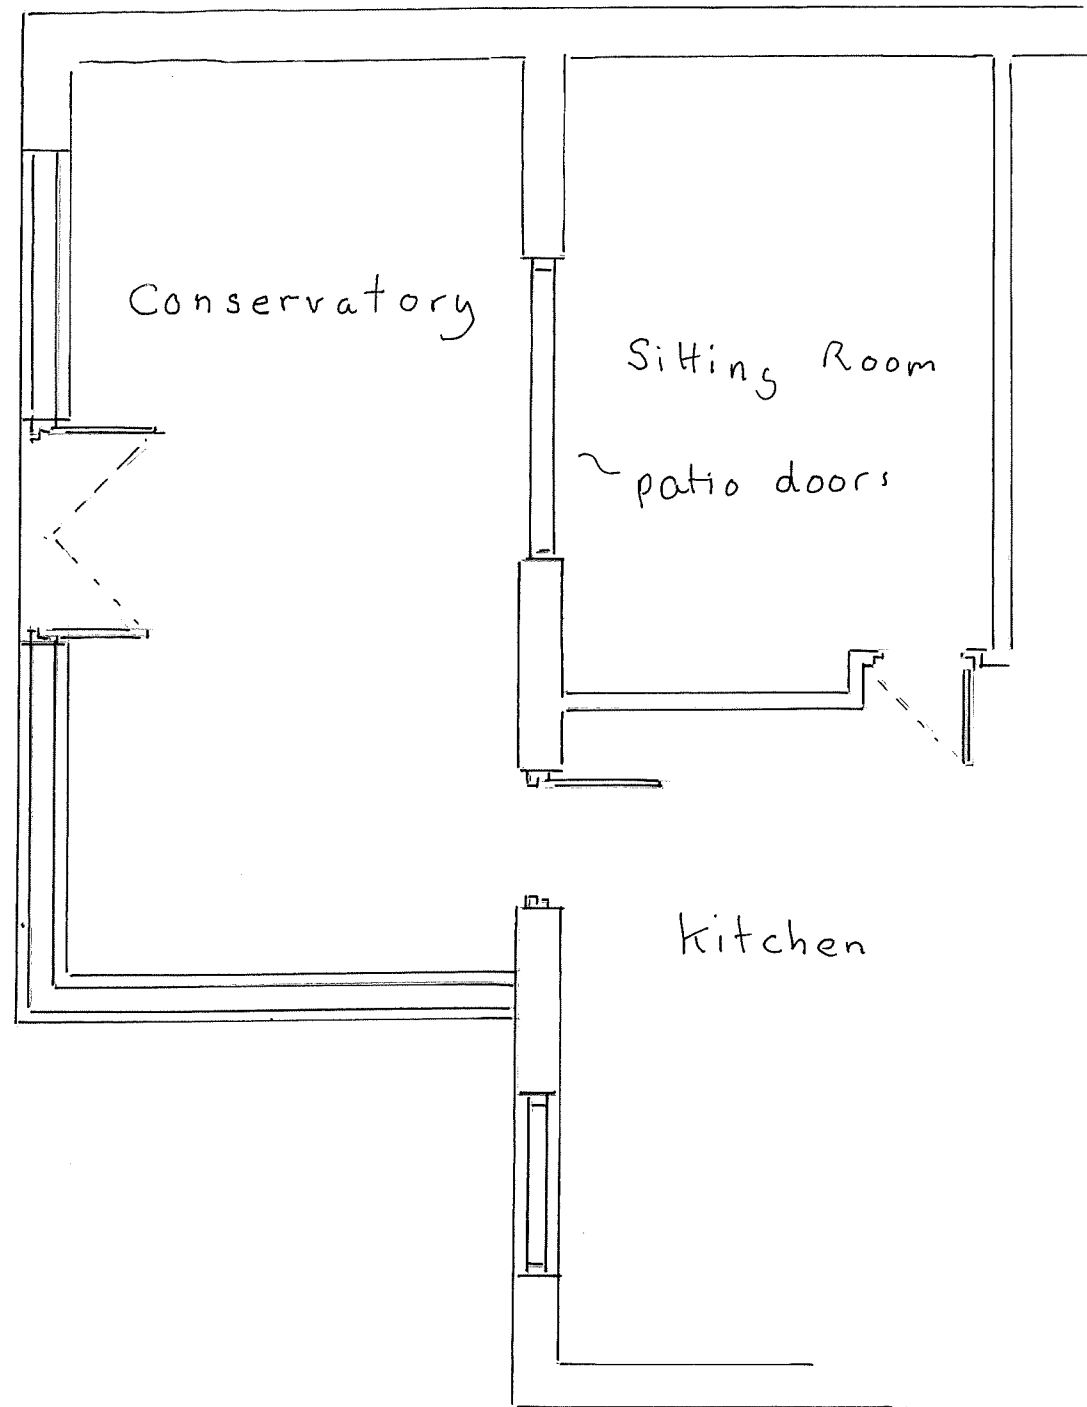

Plan as Existing

NYMNPA

14/08/2023

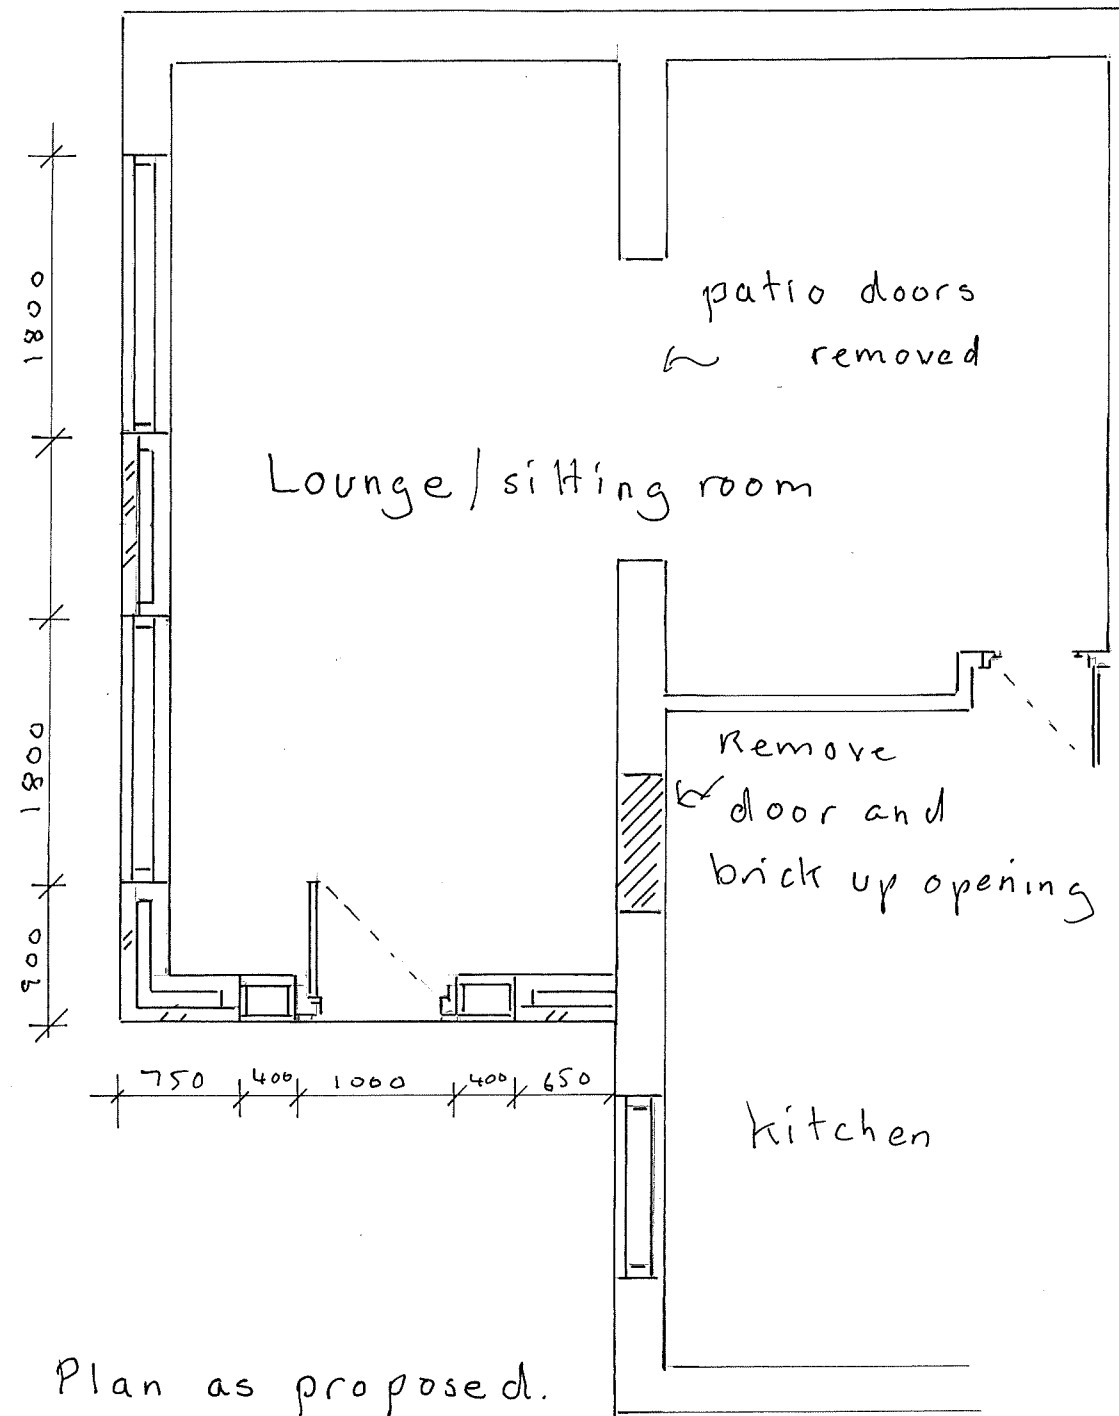


Plan as proposed.


Existing and proposed plans  
 The Old Surgery, Mount Pleasant South.  
 Scale 1:50, Ref 23-04-02.

NYMNPA

14/08/2023

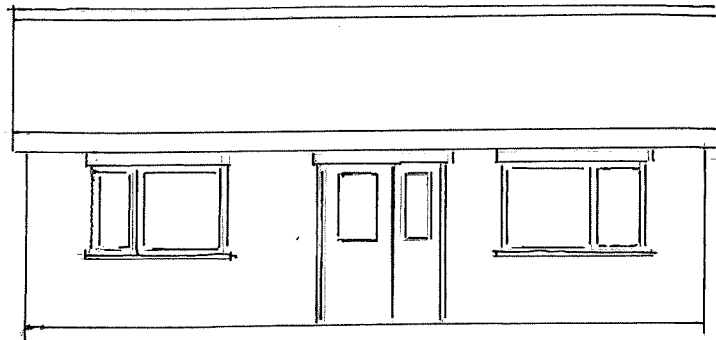


Front Elevation

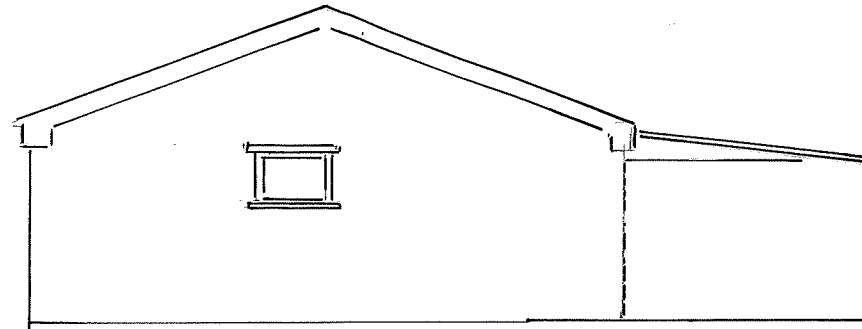

Side Elevation



Rear Elevation

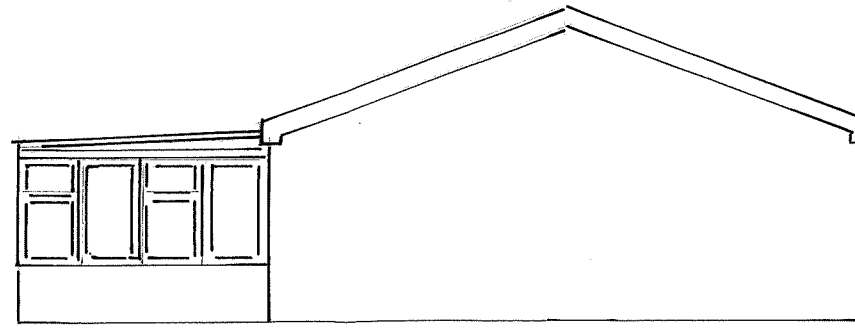


Side Elevation to Elmford


Existing Plans  
The Old Surgery  
Mount Pleasant South  
Robin Hoods Bay  
Scale 1:100  
23:04-01

NYMNPA

14/08/2023

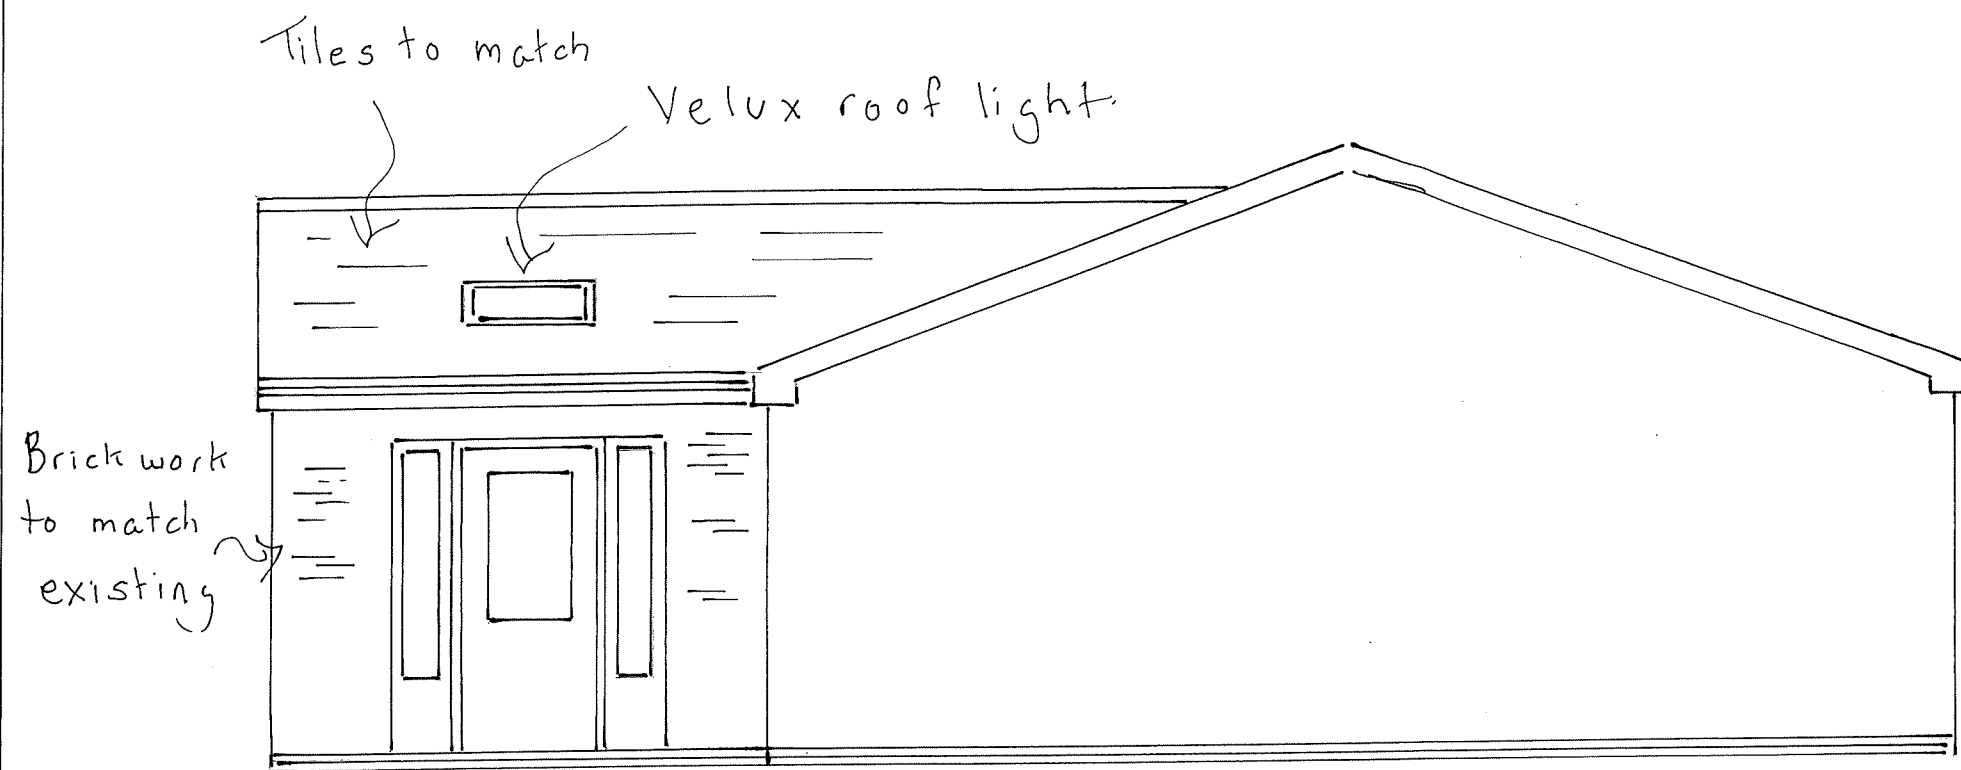


Side Elevation to Elmford.

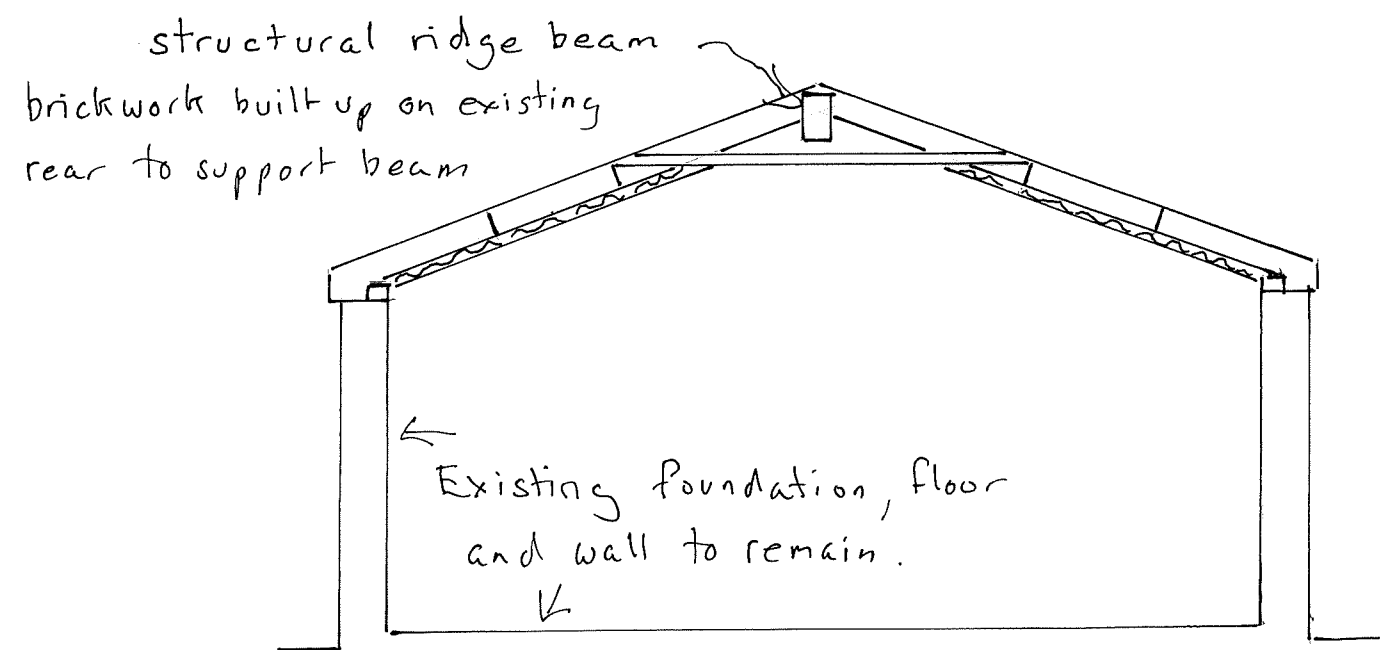

Section.

Proposed side Elevation  
and section.  
The Old Surgery,  
Mount Pleasant South.  
Robin Hoods Bay  
Scale 1:50  
Ref 23-04-04

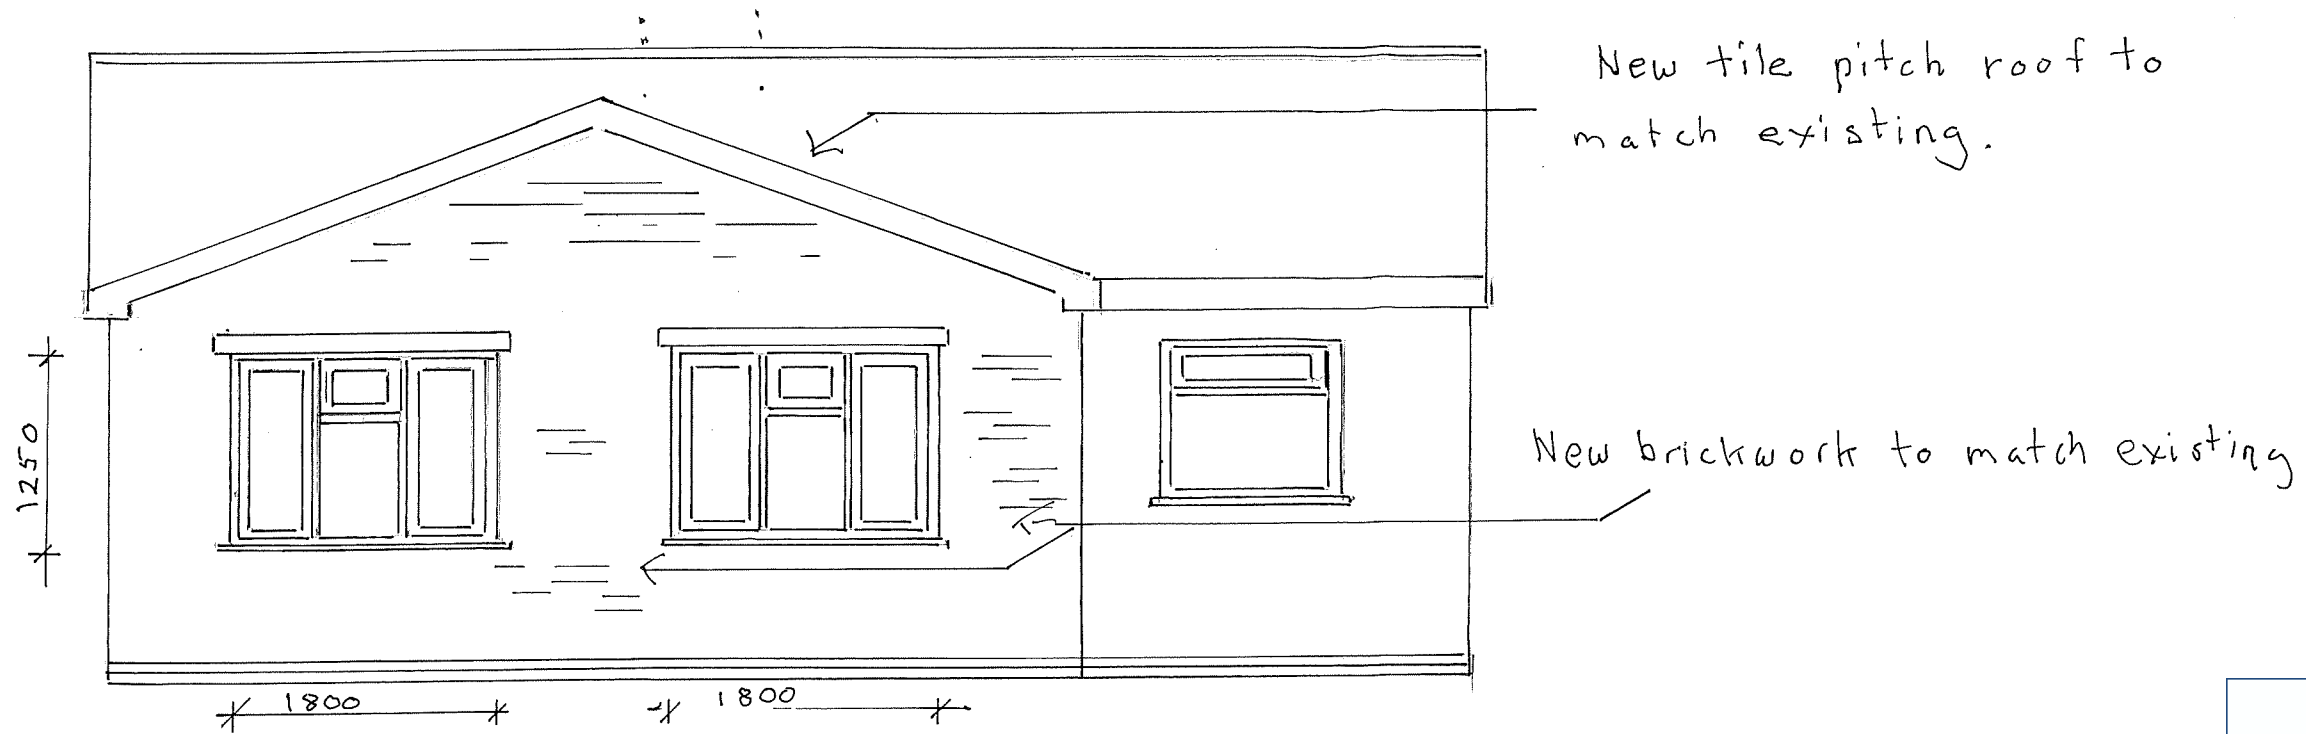


Rear Elevation.

NYMNPA

14/08/2023

Tiles to match existing.

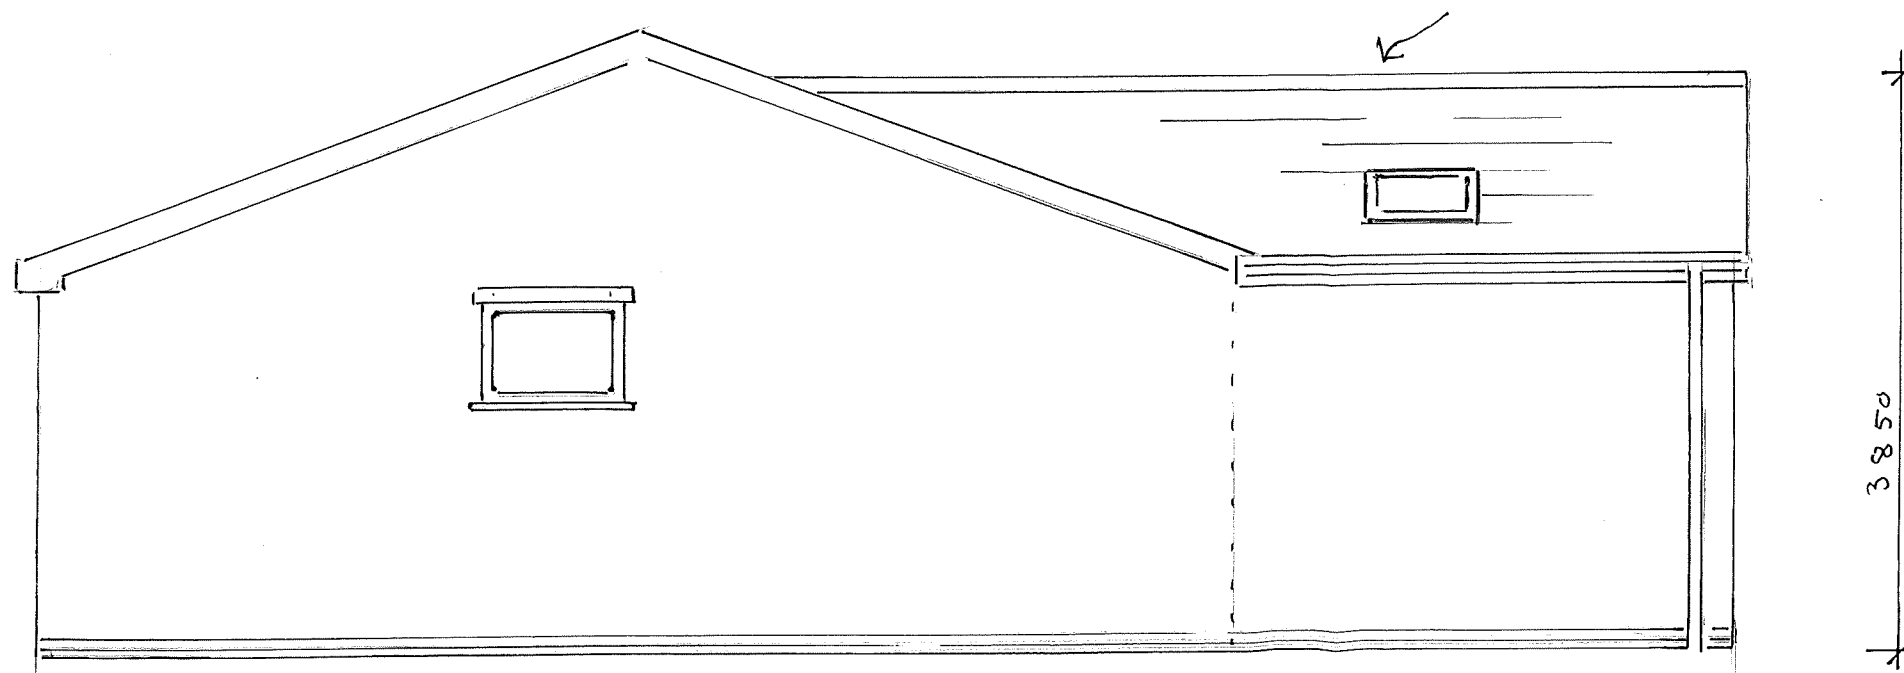

Side Elevation

Proposed Rear and side elevation.  
 The Old Surgery,  
 Mount Pleasant South  
 Robin Hoods Bay.  
 Scale 1:50  
 Ref 23-04-03