

Location Plan

Site Address: Hollins Farm House, Eskdaleside, Grosmont, Whitby, YO22 5PS

Date Produced: 31-Aug-2023

Scale: 1:1250 @A4



Planning Portal Reference: PP-12331169v1





REVISION:	DATE	NOTES
REV -	--/--	---

PROJECT TITLE: Hollins Farmhouse

PROJECT REFERENCE: 23005

DATE: 30/08/2023

CLIENT: Marcus Burnside

DRAWING NUMBER: 23005 - 300/001

DRAWING NAME: GROUND FLOOR EXISTING

WORK STAGE: PLANNING

SCALE: 1:50

DRAWING SIZE: A3

DRAWN BY: PB

SCALE BAR: 0 1m 2m

All dimensions must be checked on site and not to be scaled from this drawing.

SANDERSON BROWN LTD
 S05B, IT Centre, York Science Park
 Innovation Way, York, YO10 5NP

SANDERSON BROWN LTD

CIAT
 CHARTERED PRACTICE


NYMNPA

31/08/2023

The copyright in this drawing is vested in SANDERSON BROWN LTD and no licence or assignment of any kind has been granted to any third party whether by provision of copies or originals of the drawing or otherwise. This drawing is not to be used without written consent of SANDERSON BROWN LTD.

© SANDERSON BROWN LTD

REVISION:	DATE	NOTES
REV -	--/--	---

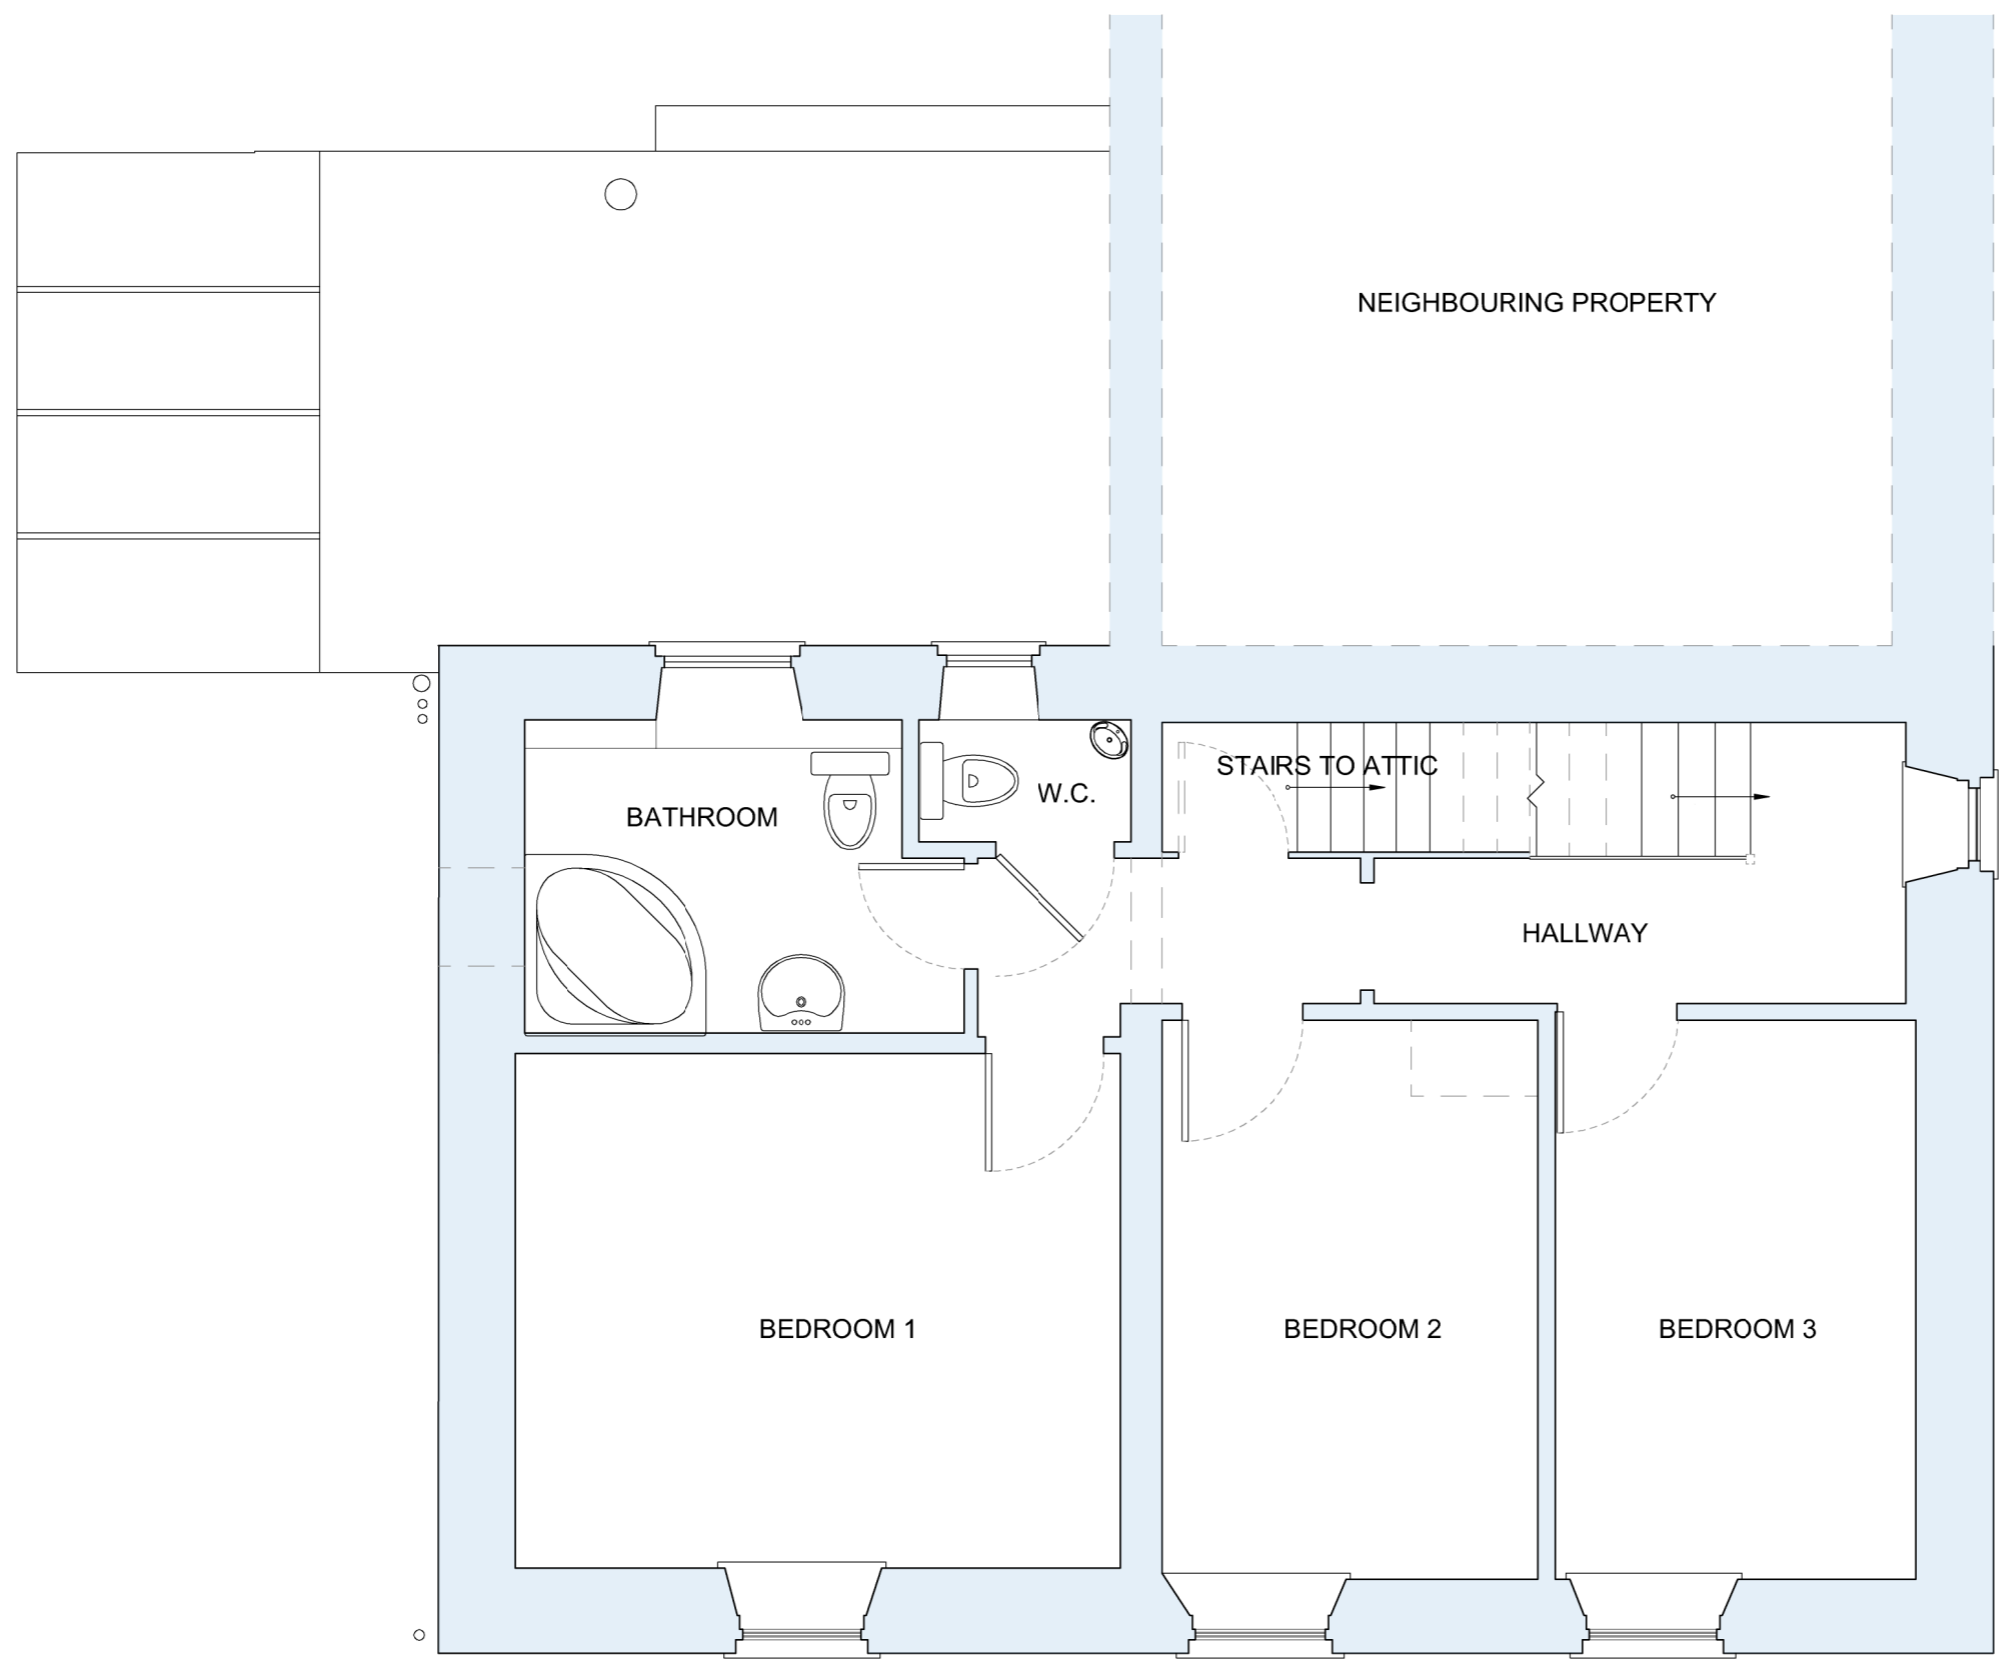

PROJECT TITLE: Hollins Farmhouse

PROJECT REFERENCE: 23005
 DATE: 30/08/2023
 CLIENT: Marcus Burnside
 DRAWING NUMBER: 23005 - 300/002

DRAWING NAME: FIRST FLOOR EXISTING
 WORK STAGE: PLANNING
 SCALE: 1:50
 DRAWING SIZE: A3
 DRAWN BY: PB



All dimensions must be checked on site and not to be scaled from this drawing.

SANDERSON BROWN LTD
 S05B, IT Centre, York Science Park
 Innovation Way, York, YO10 5NP


**SANDERSON
 BROWN LTD**



NYMNP

31/08/2023

The copyright in this drawing is vested in SANDERSON BROWN LTD and no licence or assignment of any kind has been granted to a third party whether by provision of copies or originals of the drawing or otherwise. This drawing is not to be used without written consent of SANDERSON BROWN LTD.

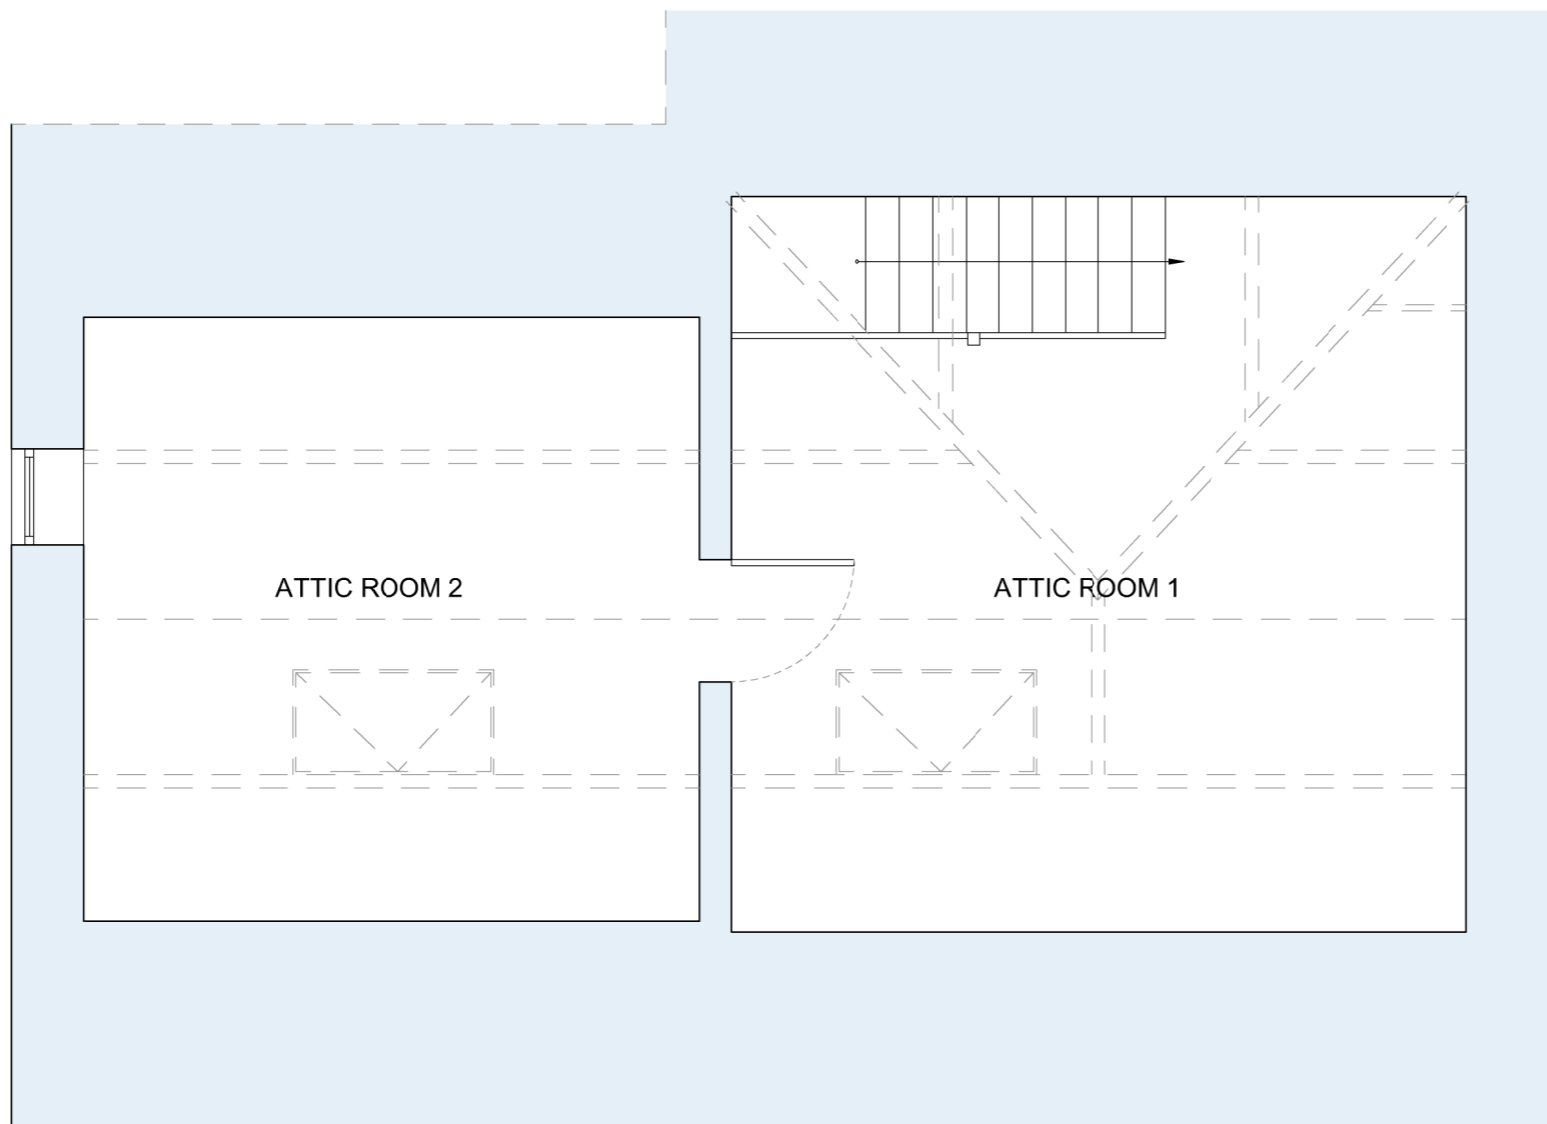

REVISION	DATE	NOTES
REV -	--/--	---



PROJECT TITLE: Hollins Farmhouse

PROJECT REFERENCE: 23005
 DATE: 30/08/2023
 CLIENT: Marcus Burnside
 DRAWING NUMBER: 23005 - 300/003

DRAWING NAME: SECOND FLOOR EXISTING
 WORK STAGE: PLANNING
 SCALE: 1:50
 DRAWING SIZE: A3
 DRAWN BY: PB



All dimensions must be checked on site and not to be scaled from this drawing.

SANDERSON BROWN LTD
 S05B, IT Centre, York Science Park
 Innovation Way, York, YO10 5NP


SANDERSON BROWN LTD



NYMNP
 31/08/2023


The copyright in this drawing is vested in SANDERSON BROWN LTD and no licence or assignment of any kind has been granted to any third party whether by provision of copies or originals of the drawing or otherwise. This drawing is not to be used without written consent of SANDERSON BROWN LTD.

REVISION:
REVISION DATE NOTES

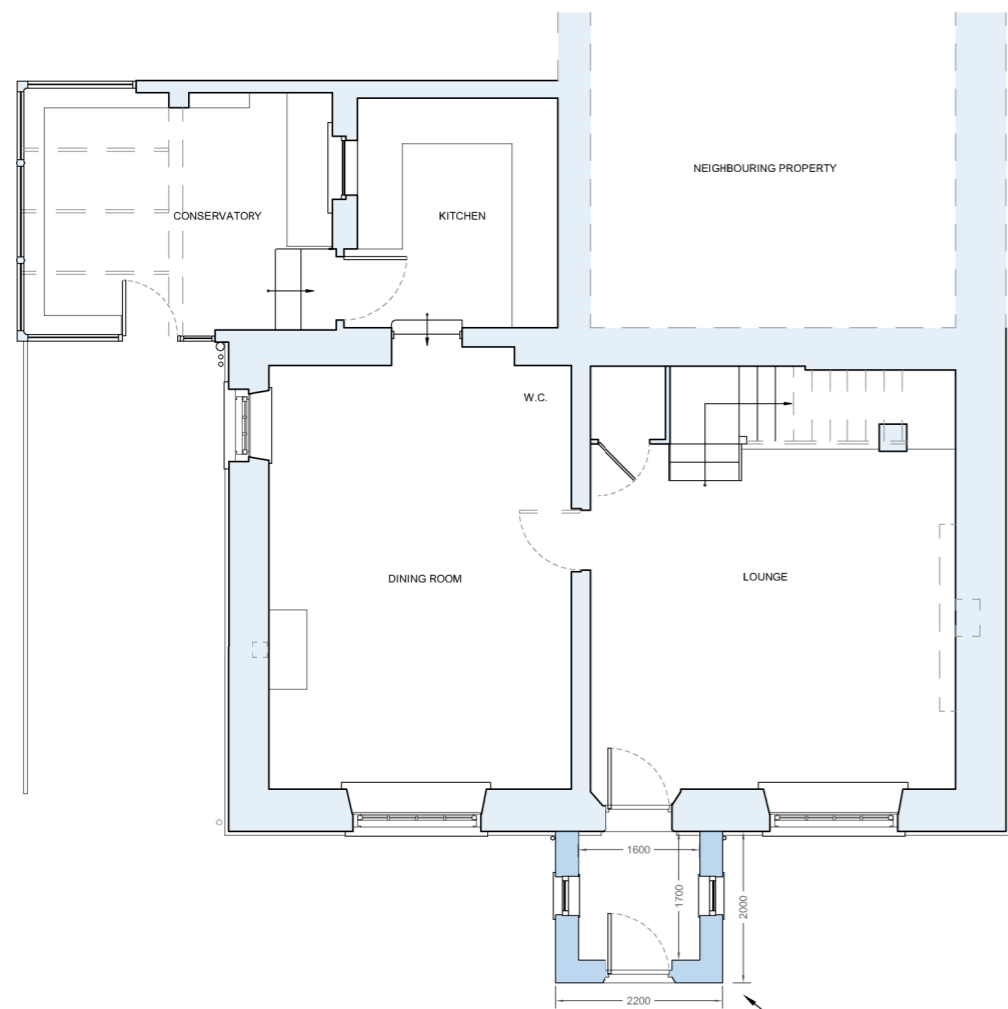

FIRST FLOOR AS EXISTING

New stone porch to front elevation with slate roof, stone ridge and timber door to match existing (reuse existing) with stone lintel.

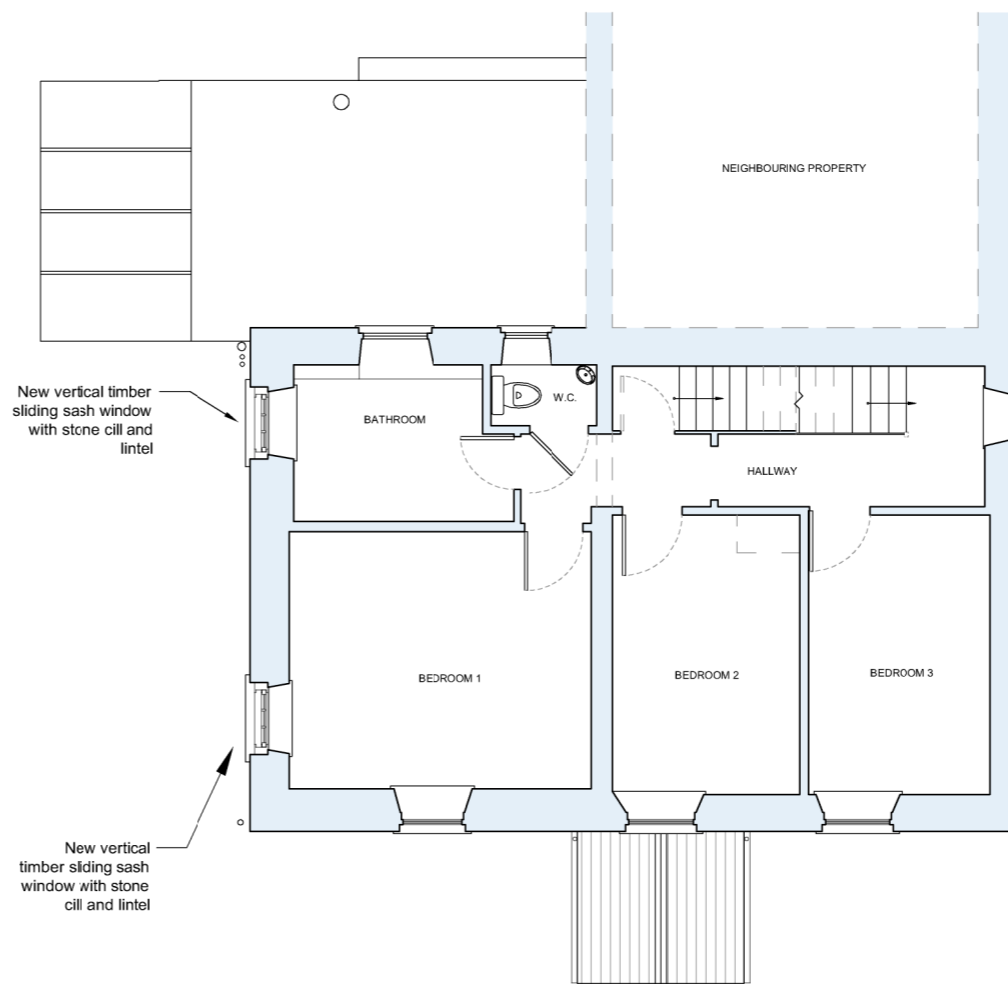

FIRST FLOOR AS PROPOSED

PROJECT TITLE: Hollins Farmhouse

PROJECT REFERENCE: 23005

DATE: 30/08/2023

CLIENT: Marcus Burnside

DRAWING NUMBER: 23005 - 300/008

DRAWING NAME: PROPOSED ALTERATIONS - PLANS

WORK STAGE: PLANNING

SCALE: 1:100

DRAWING SIZE: A3

DRAWN BY: PB

SCALE BAR: 0 _____ 2m

All dimensions must be checked on site and not to be scaled from this drawing.

SANDERSON BROWN LTD
S05B, IT Centre, York Science Park
Innovation Way, York, YO10 5NP

SANDERSON BROWN LTD



NYMNPA

31/08/2023

The copyright in this drawing is vested in SANDERSON BROWN LTD and no licence or assignment of any kind has been granted to any third party whether by provision of copies or originals of the drawing or otherwise. This drawing is not to be used without written consent of SANDERSON BROWN LTD.



REVISION:	REVISION	DATE	NOTES
REV -		--/--	---

PROJECT TITLE: Hollins Farmhouse

PROJECT REFERENCE: 23005
 DATE: 30/08/2023
 CLIENT: Marcus Burnside
 DRAWING NUMBER: 23005 - 300/004

DRAWING NAME: WEST ELEVATION EXISTING
 WORK STAGE: PLANNING
 SCALE: 1:50
 DRAWING SIZE: A3
 DRAWN BY: PB
 SCALE BAR: 0 1m 2m

All dimensions must be checked on site and not to be scaled from this drawing.

SANDERSON BROWN LTD
 S05B, IT Centre, York Science Park
 Innovation Way, York, YO10 5NP



NYMNPA
 31/08/2023

The copyright in this drawing is vested in SANDERSON BROWN LTD and no licence or assignment of any kind has been granted to any third party whether by provision of copies or originals of the drawing or otherwise. This drawing is not to be used without written consent of SANDERSON BROWN LTD.



REVISION:	DATE	NOTES
REVISION	DATE	NOTES
REV -	--/--	---

NYMNPA
 31/08/2023

PROJECT TITLE:	Hollins Farmhouse
PROJECT REFERENCE:	23005
DATE:	30/08/2023
CLIENT:	Marcus Burnside
DRAWING NUMBER:	23005 - 300/005
DRAWING NAME:	NORTH ELEVATION EXISTING
WORK STAGE:	PLANNING
SCALE:	1:50
DRAWING SIZE:	A3
DRAWN BY:	PB
SCALE BAR:	


All dimensions must be checked on site and not to be scaled from this drawing.

SANDERSON BROWN LTD
 S05B, IT Centre, York Science Park
 Innovation Way, York, YO10 5NP



The copyright in this drawing is vested in SANDERSON BROWN LTD and no licence or assignment of any kind has been granted to a third party whether by provision of copies or originals of the drawing or otherwise. This drawing is not to be used without written consent of SANDERSON BROWN LTD.

REVISION:	DATE	NOTES
REVISION	---	---
REV -	--/--	---

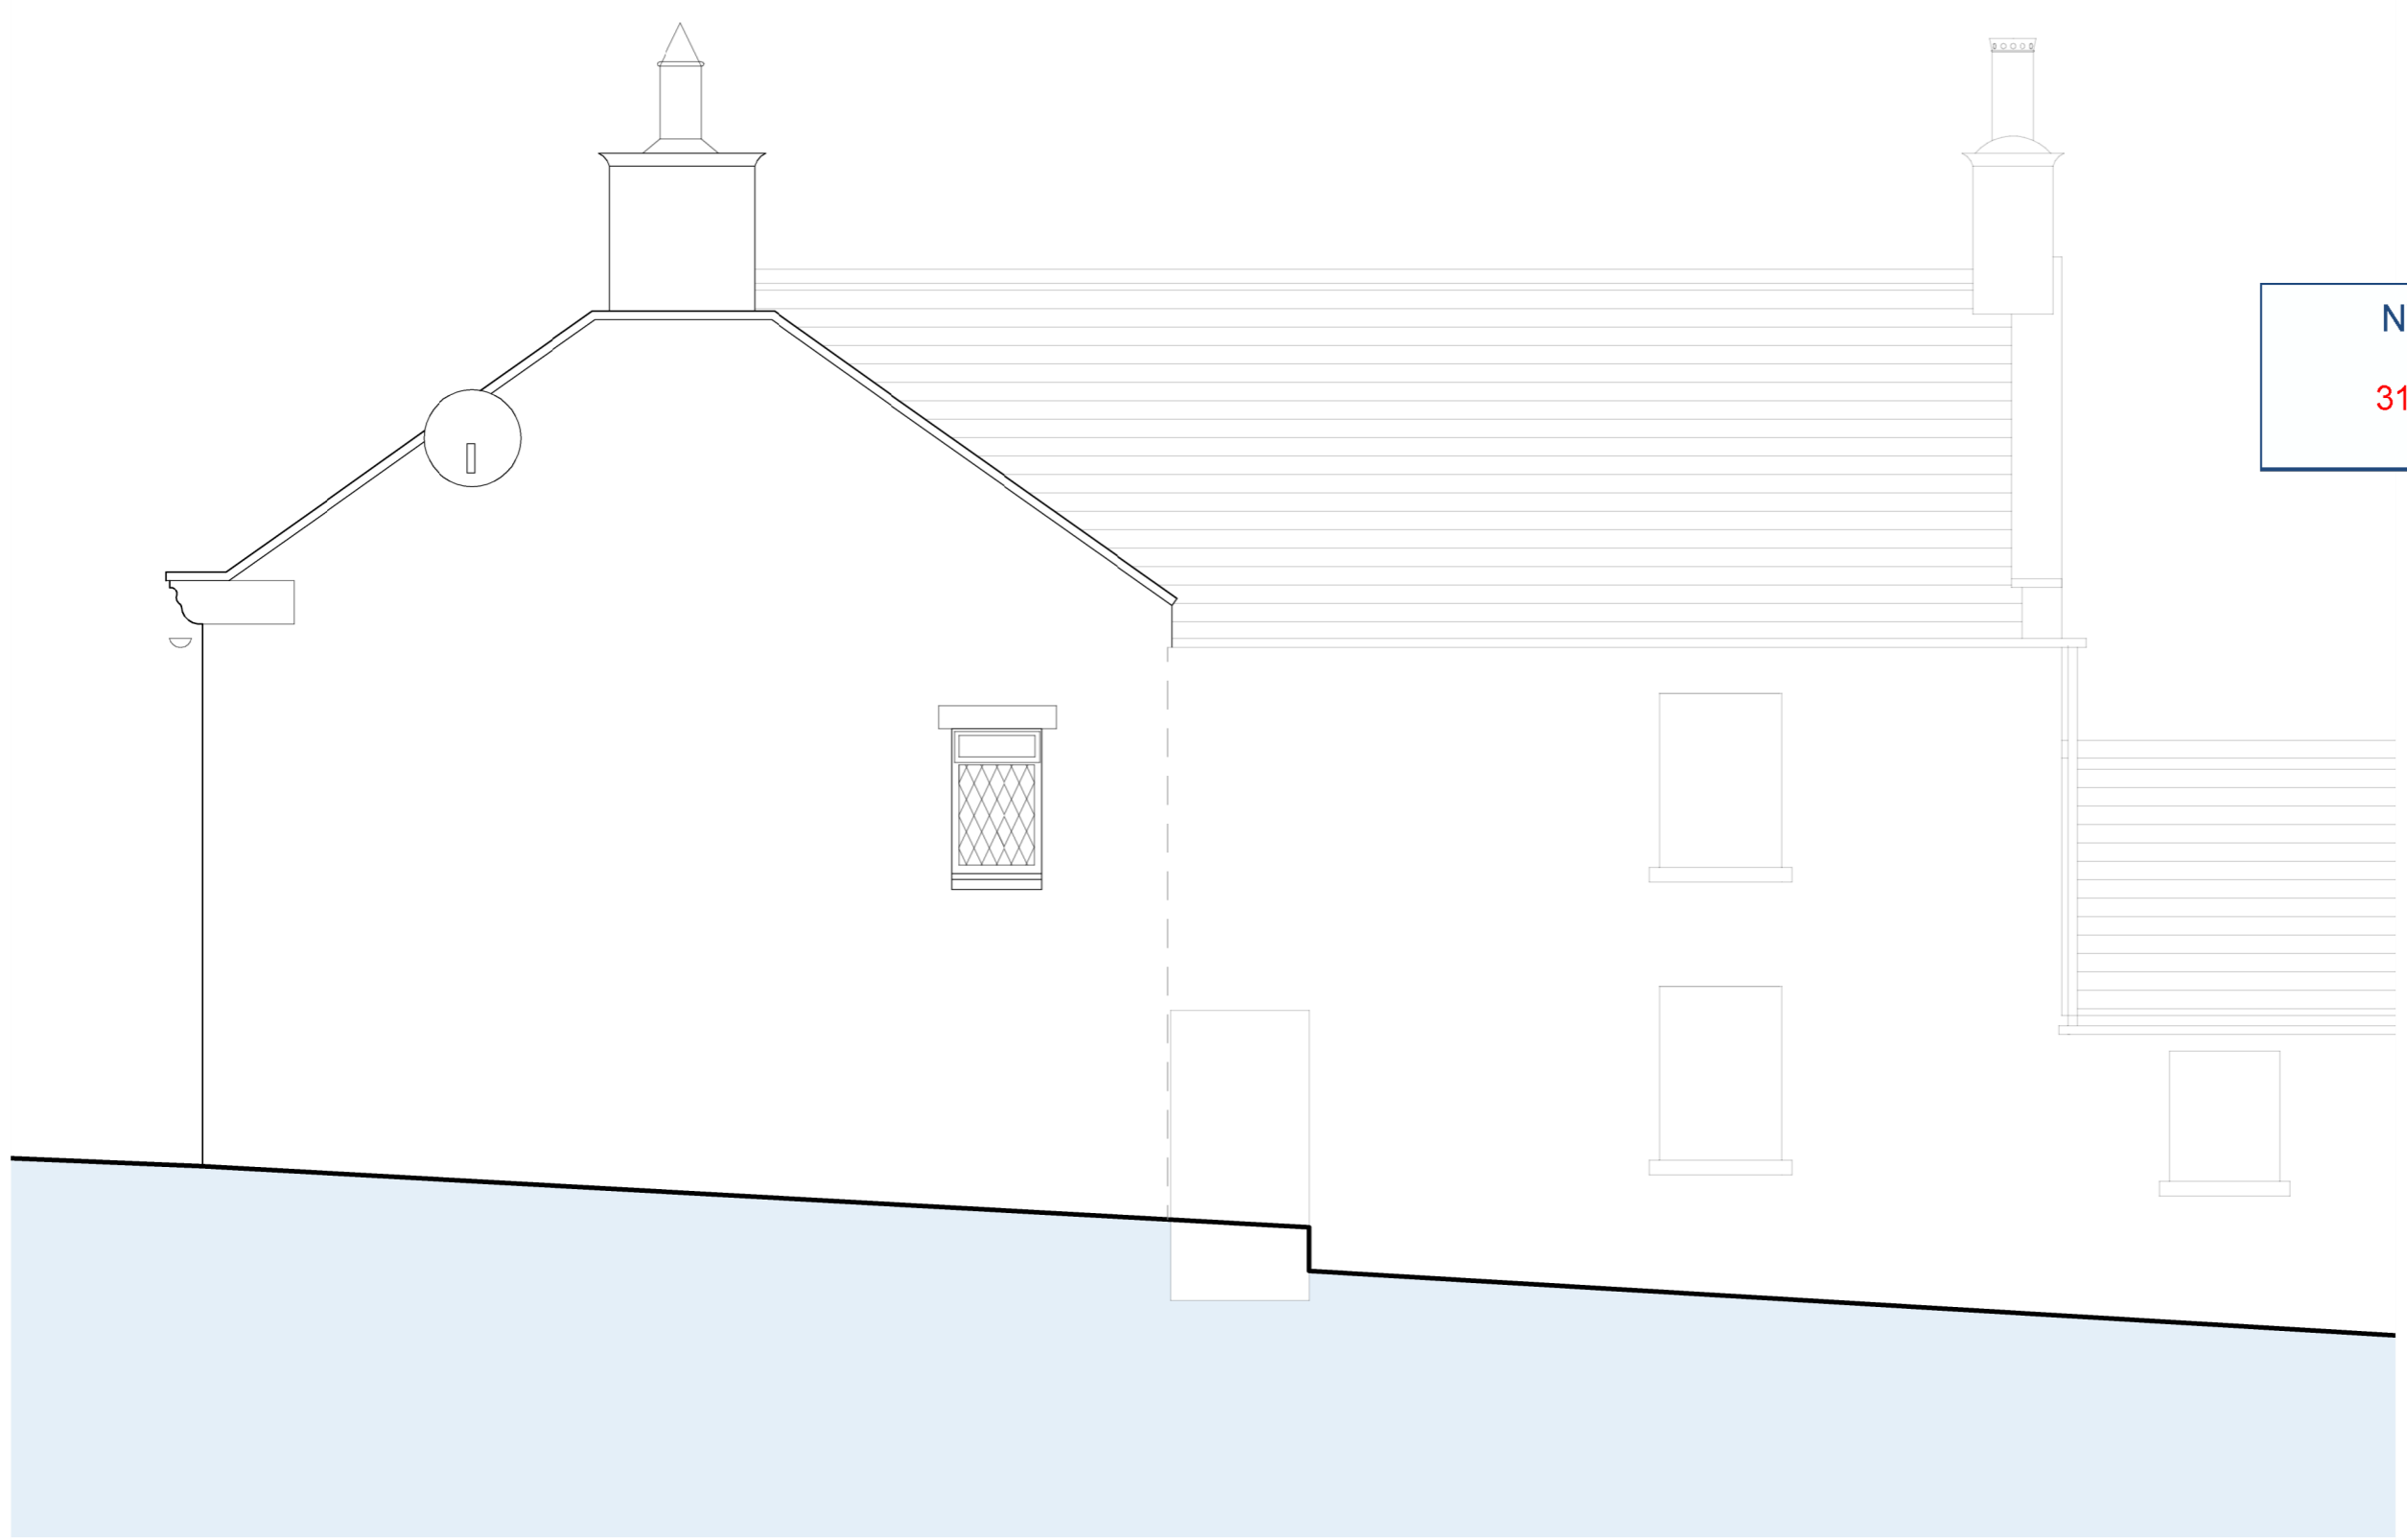

NYMNPA
31/08/2023

PROJECT TITLE:	Hollins Farmhouse
PROJECT REFERENCE:	23005
DATE:	30/08/2023
CLIENT:	Marcus Burnside
DRAWING NUMBER:	23005 - 300/006
DRAWING NAME:	SOUTH ELEVATION EXISTING
WORK STAGE:	PLANNING
SCALE:	1:50
DRAWING SIZE:	A3
DRAWN BY:	PB
SCALE BAR:	0 1m 2m

All dimensions must be checked on site and not to be scaled from this drawing.

SANDERSON BROWN LTD
S05B, IT Centre, York Science Park
Innovation Way, York, YO10 5NP




The copyright in this drawing is vested in SANDERSON BROWN LTD and no licence or assignment of any kind has been granted to any third party whether by provision of copies or originals of the drawing or otherwise. This drawing is not to be used without written consent of SANDERSON BROWN LTD.



NORTH ELEVATION AS PROPOSED



NORTH ELEVATION AS PROPOSED

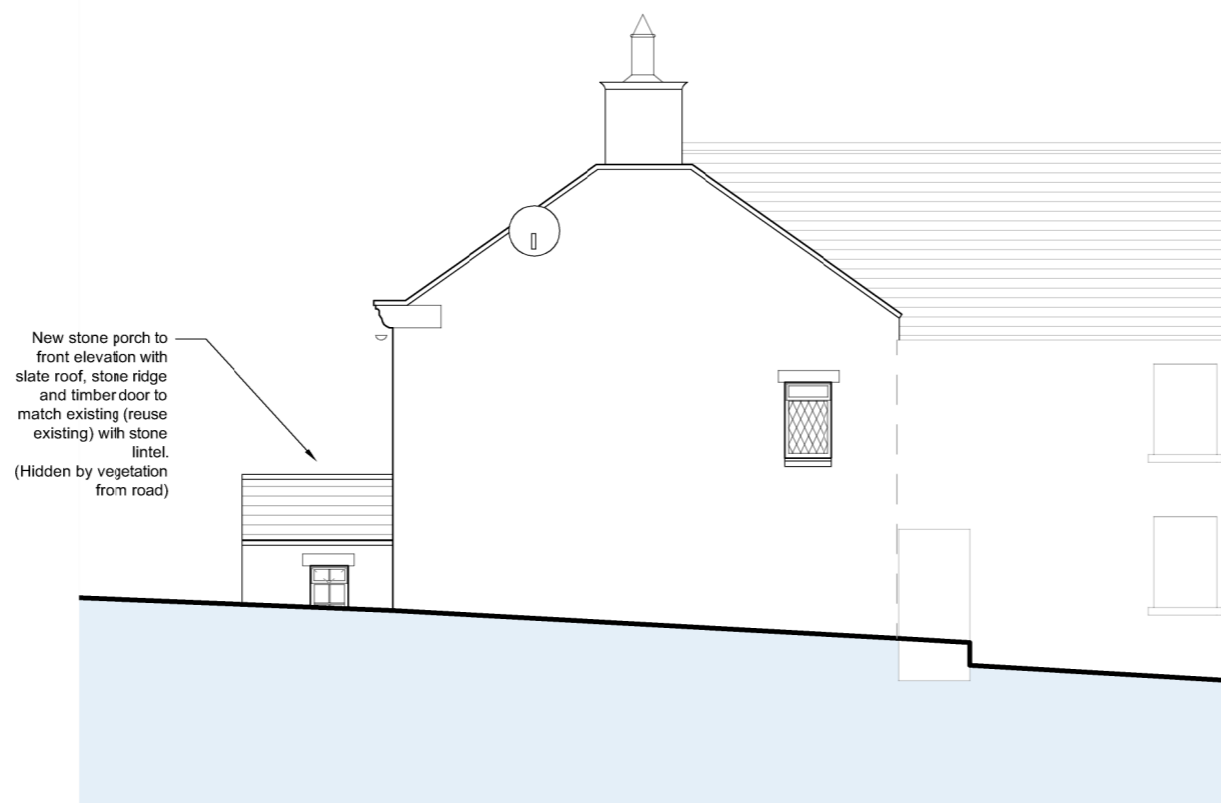

SOUTH ELEVATION AS PROPOSED

REVISION:		
REVISION	DATE	NOTES

PROJECT TITLE: Hollins Farmhouse

PROJECT REFERENCE: 23005

DATE: 30/08/2023

CLIENT: Marcus Burnside

DRAWING NUMBER: 23005 - 300/007

DRAWING NAME: PROPOSED ALTERATIONS - ELEVATIONS

WORK STAGE: PLANNING

SCALE: 1:100

DRAWING SIZE: A3

DRAWN BY: PB

SCALE BAR: 0 _____ 2m

All dimensions must be checked on site and not to be scaled from this drawing.

SANDERSON BROWN LTD
S05B, IT Centre, York Science Park
Innovation Way, York, YO10 5NP

SANDERSON BROWN LTD



NYMNPA

31/08/2023

The copyright in this drawing is vested in SANDERSON BROWN LTD and no licence or assignment of any kind has been granted to a third party whether by provision of copies or originals of the drawing or otherwise. This drawing is not to be used without written consent of SANDERSON BROWN LTD.