

GROUND FLOOR & SITE PLAN 1:100


NOTES:

- 1 Site Plan based on Ordnance Survey data (licence number 100041041), site dimensions and information interpolated from photographs.
- 2 All levels relate to temporary bench mark, at IC cover approximately 750mm to southeast of existing extension.


KEY:

- | | |
|-------------------------------|---|
| Blr Boiler | W Waste pipe |
| F Boiler or stove flue | FE Feather edged board fence |
| V Extract vent | P&R Post & horizontal rail fence |
| G Gully | P&W Post & wire fence |
| IC Inspection chamber | |
| RWP Rainwater downpipe | |
| SVP Soil & vent pipe | |

SCALE: 1:50

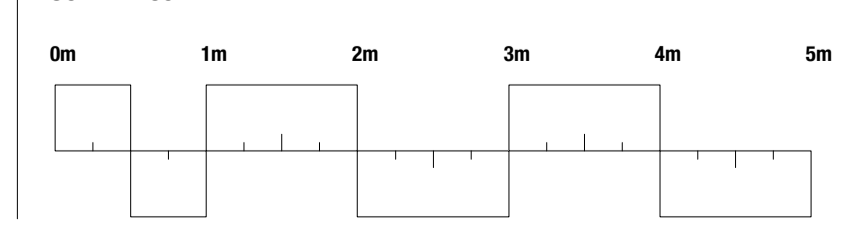

existing

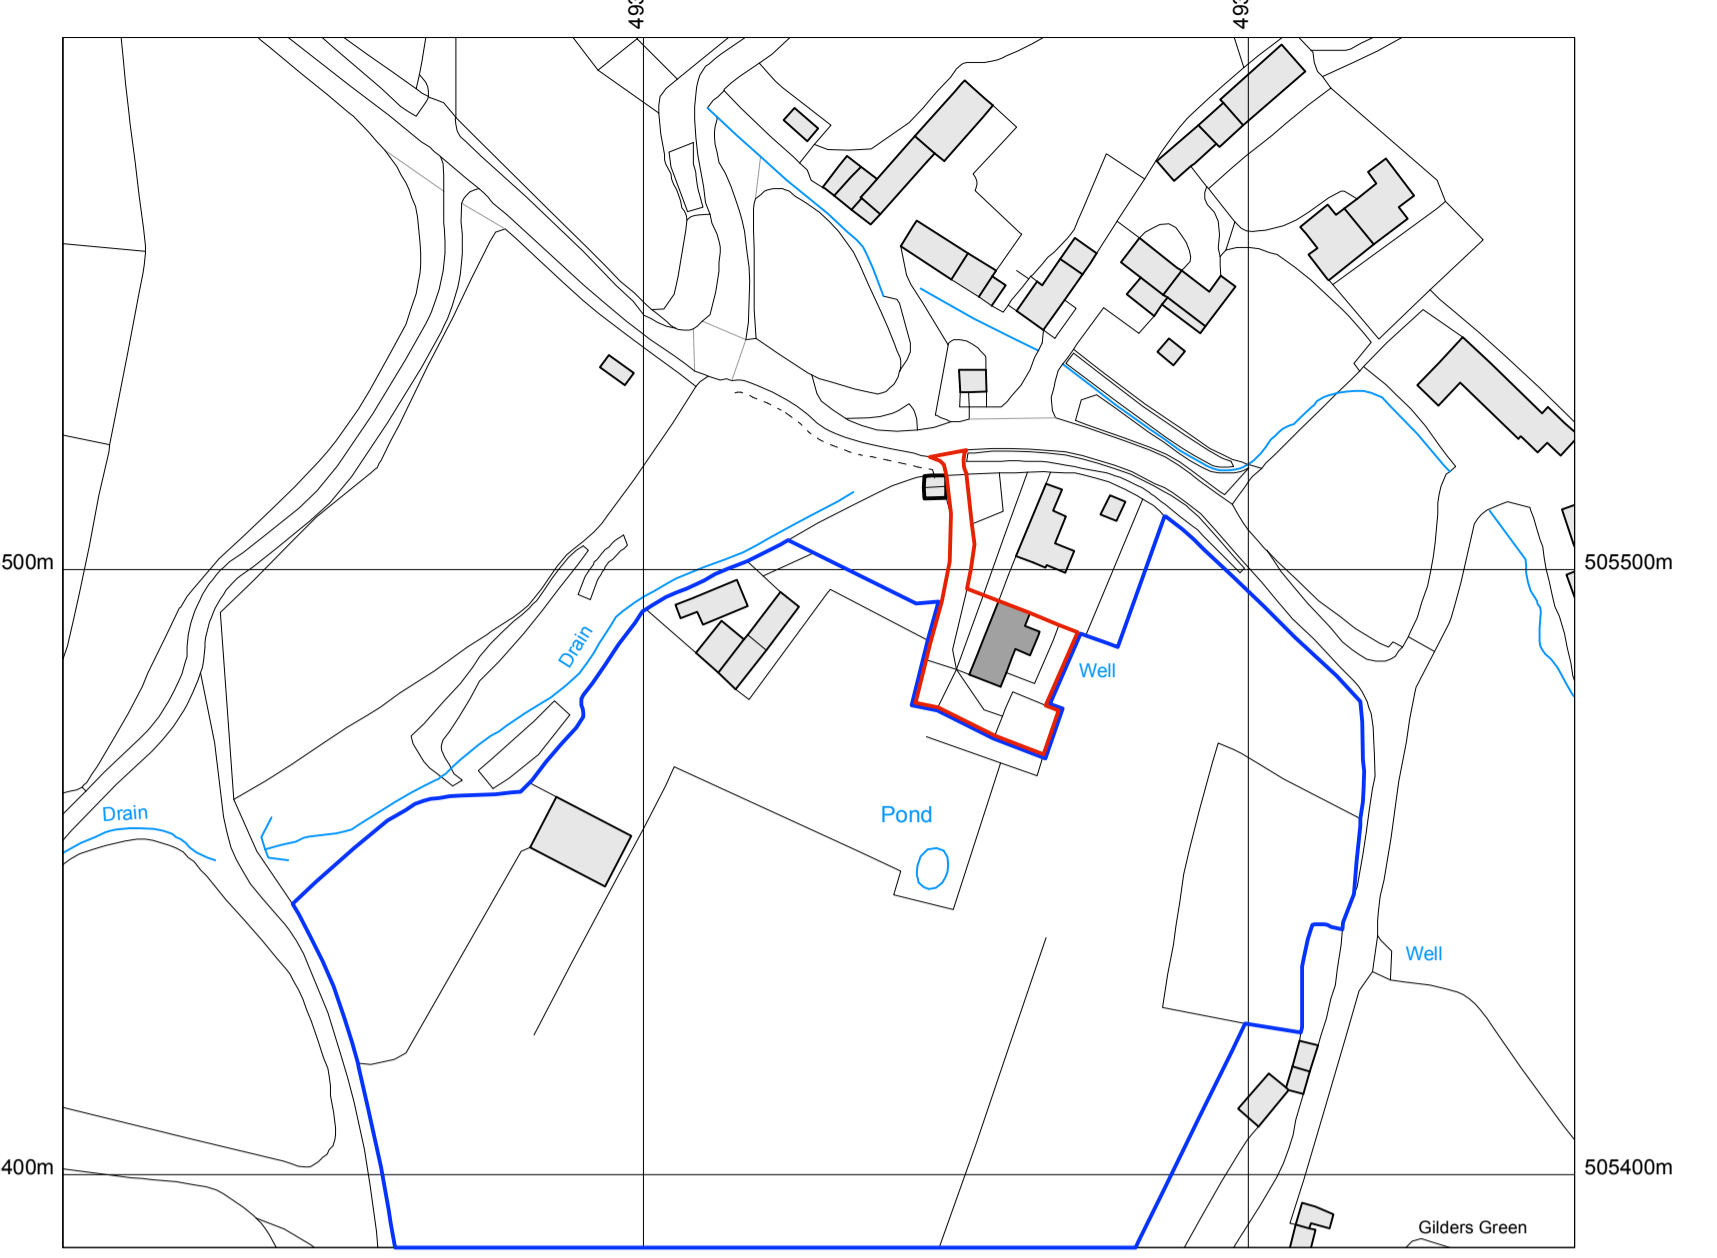


SITE LOCATION PLAN 1:1250



AMENDED

NYMNP
11/09/2023

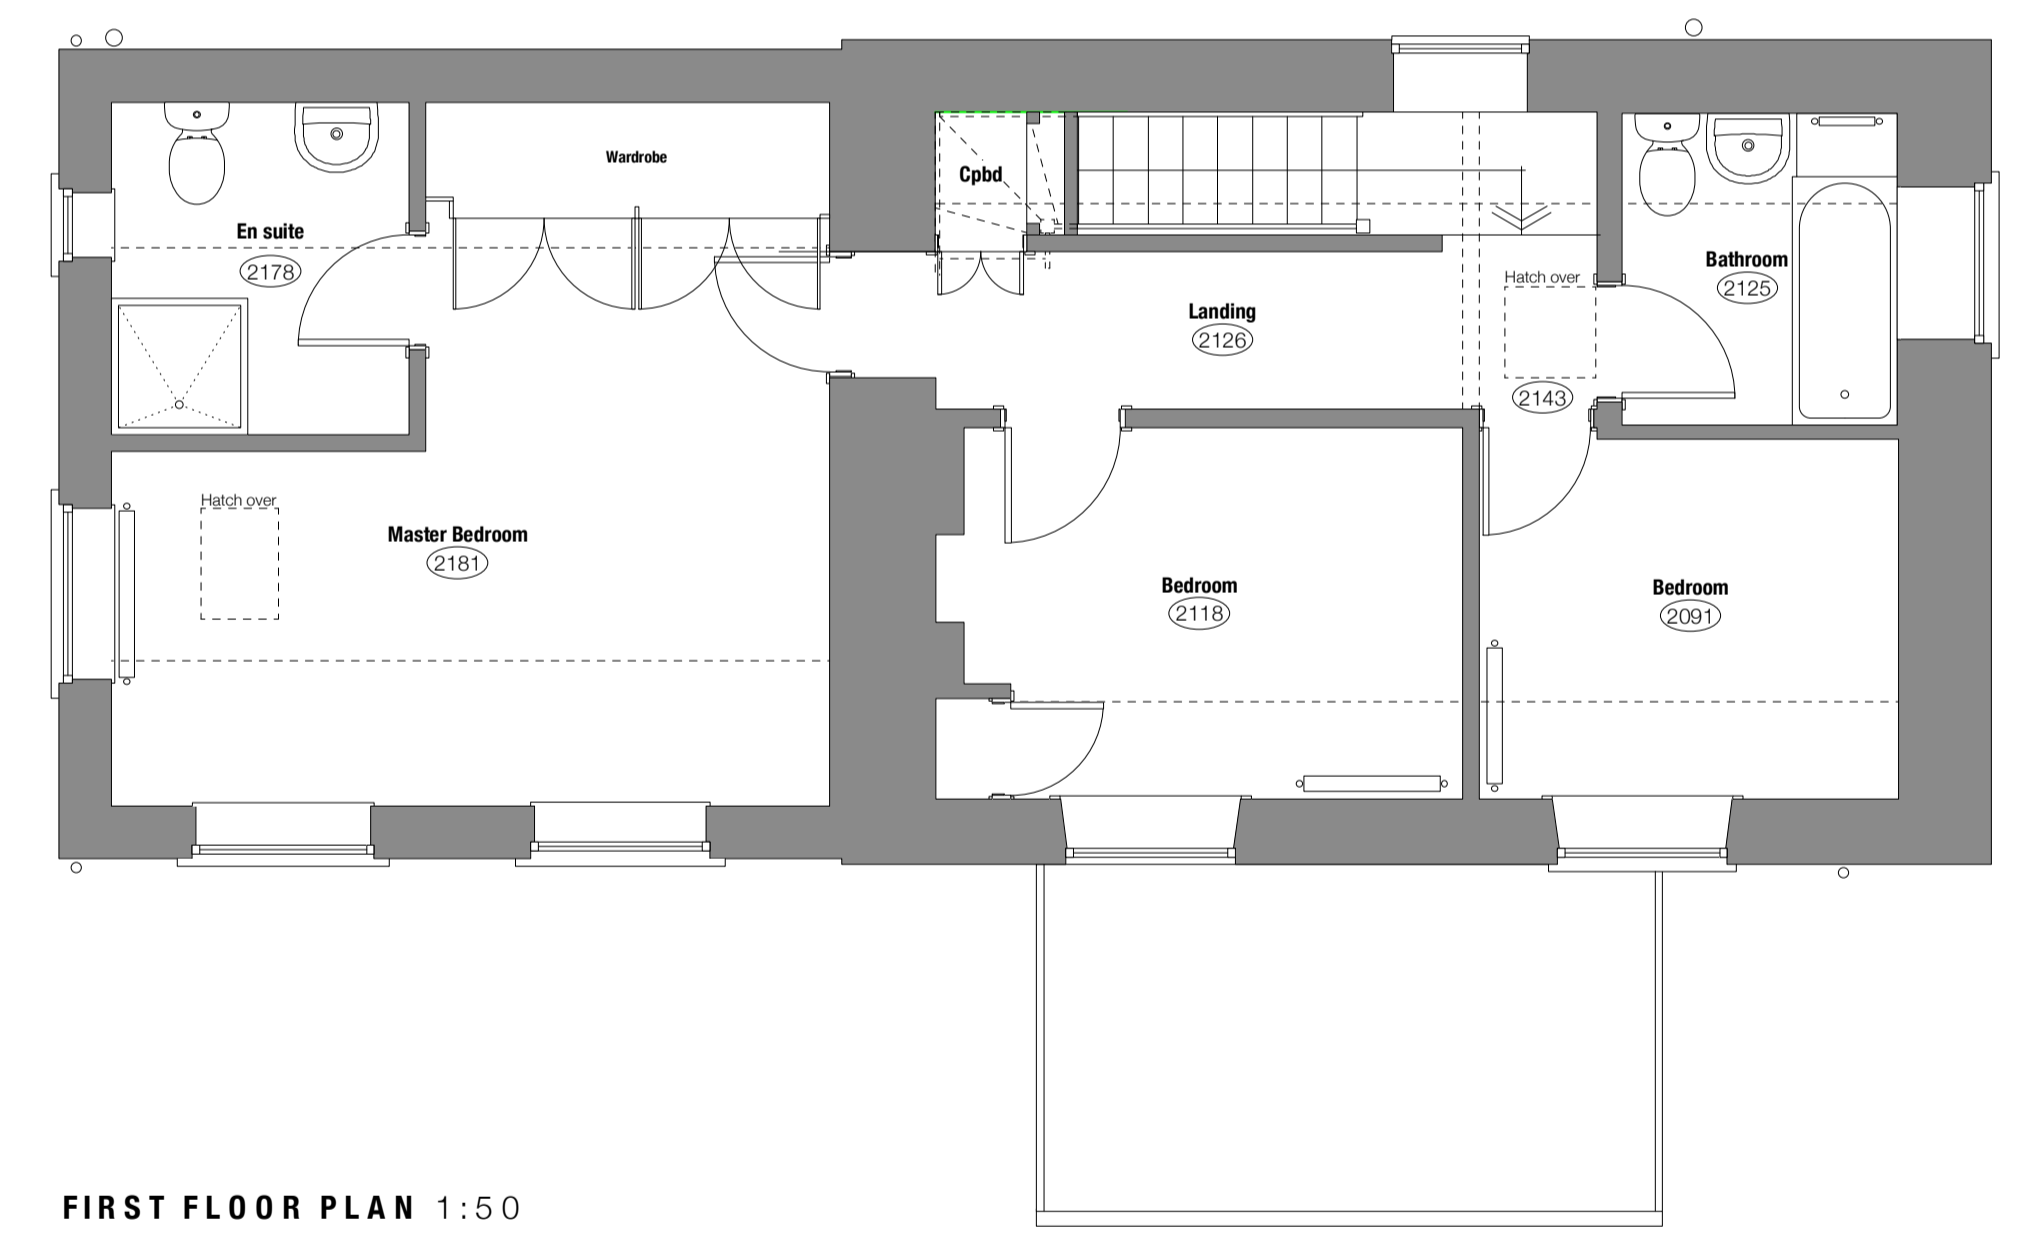

FIRST FLOOR PLAN 1:50