


NYMNPA


12/09/2023



south elevation

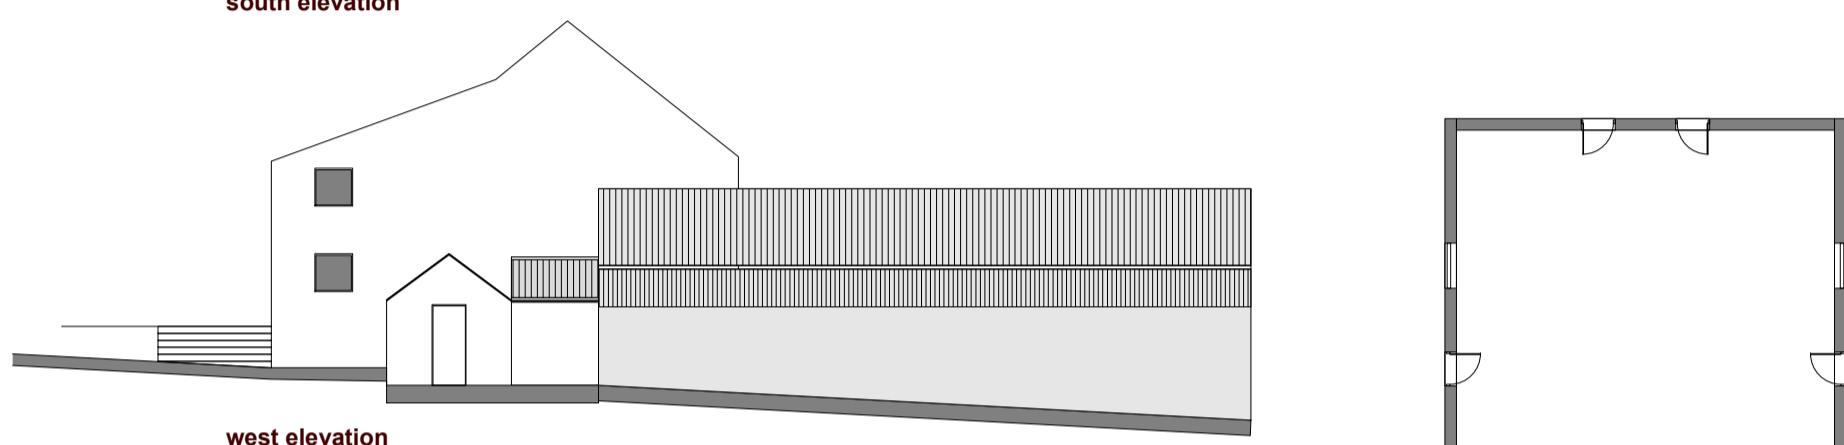

west elevation

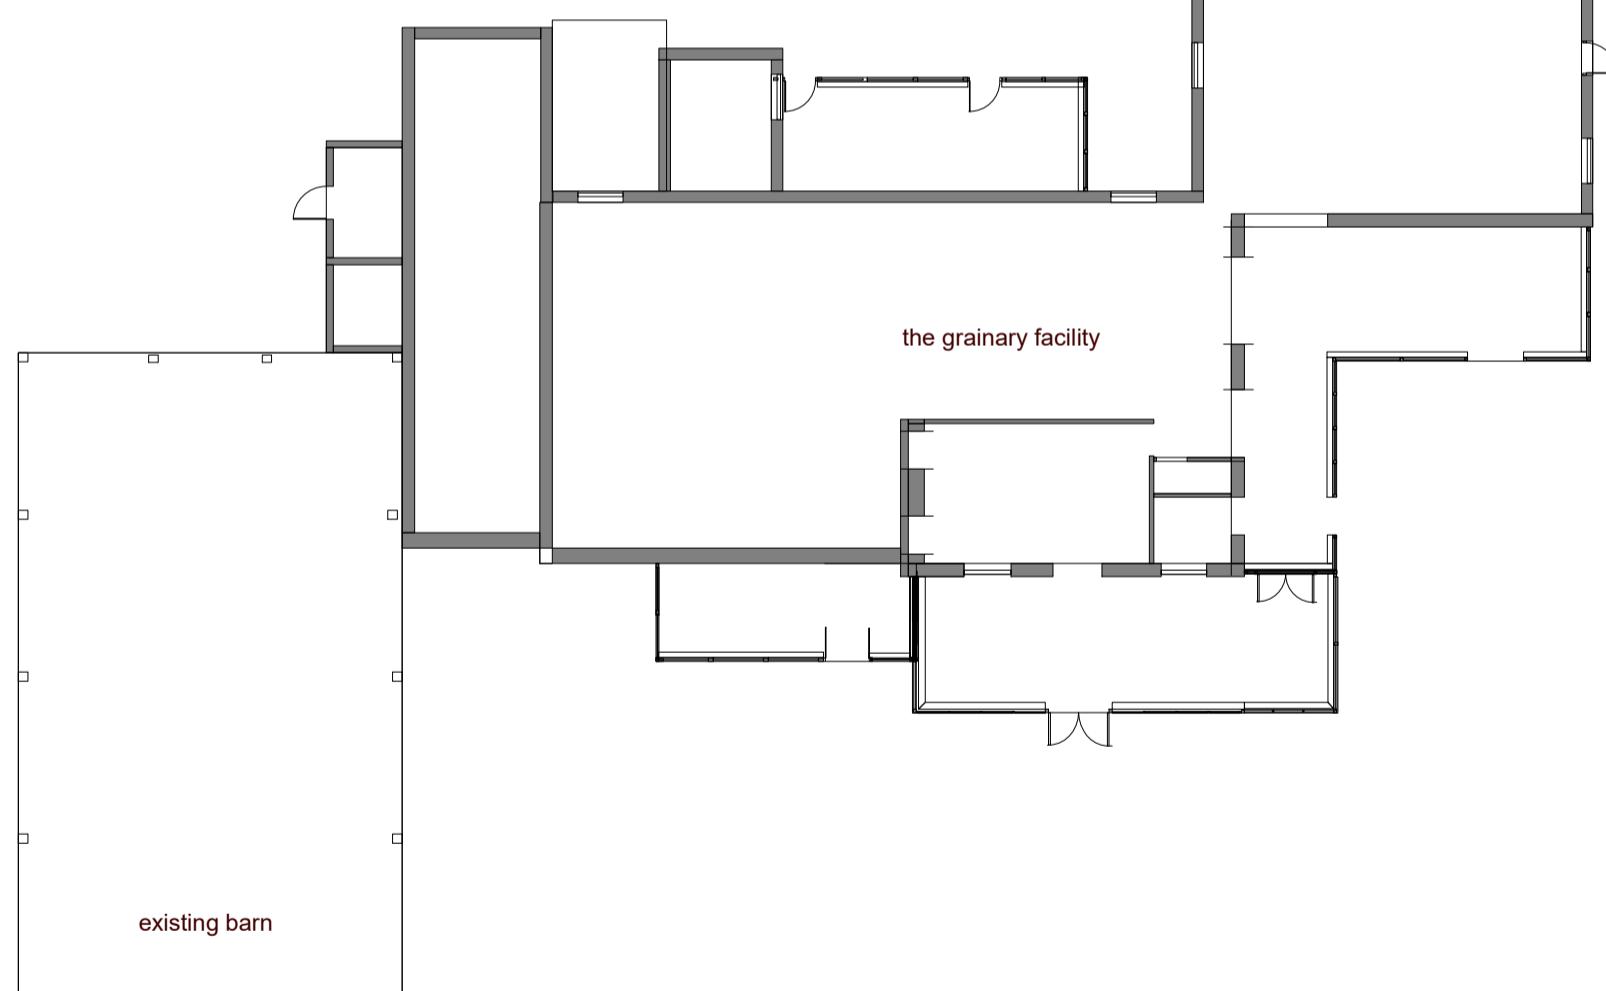

floor layout

house - existing layout and elevations
proposed development scheme for the grainary harewood dale - scale 1:200@A3

