

NYMNP

25/08/2023


COOMBE SLACK, WRENCH GREEN, HACKNESS, SCARBOROUGH, YO13 9AB

Supplied by: www.ukmapcentre.com

Serial No: 268456

Centre Coordinates: 495866,489402

Production Date: 26/07/2023 14:07:44

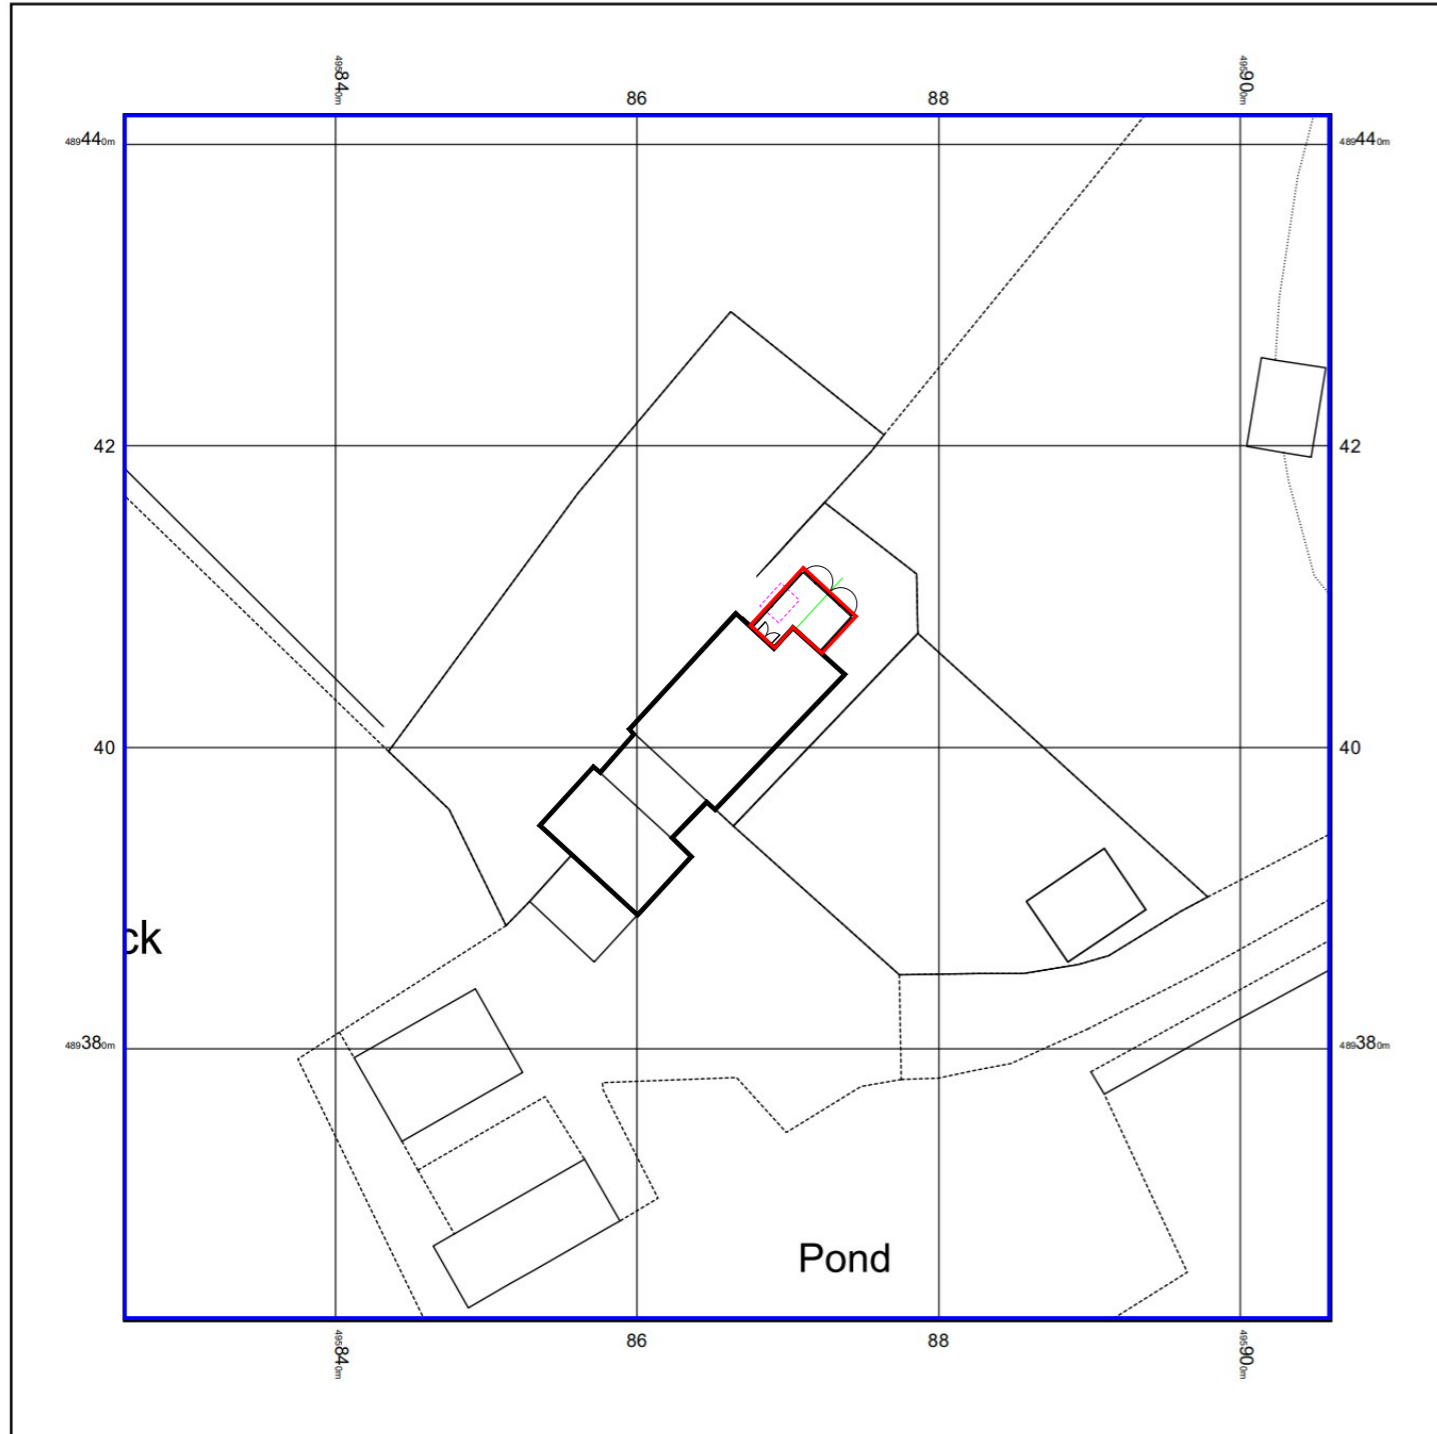

© Crown copyright and database rights 2023 Ordnance Survey 100048957. The representation of road, track or path is no evidence of a boundary or right of way. The representation of features as lines is no evidence of a property boundary.

0m 1cm = 5m 25m  
Scale 1:500


COOMBE SLACK, WRENCH GREEN, HACKNESS, SCARBOROUGH, YO13 9AB

Supplied by: www.ukmapcentre.com

Serial No: 268457

Centre Coordinates: 495866,489402

Production Date: 26/07/2023 14:07:54

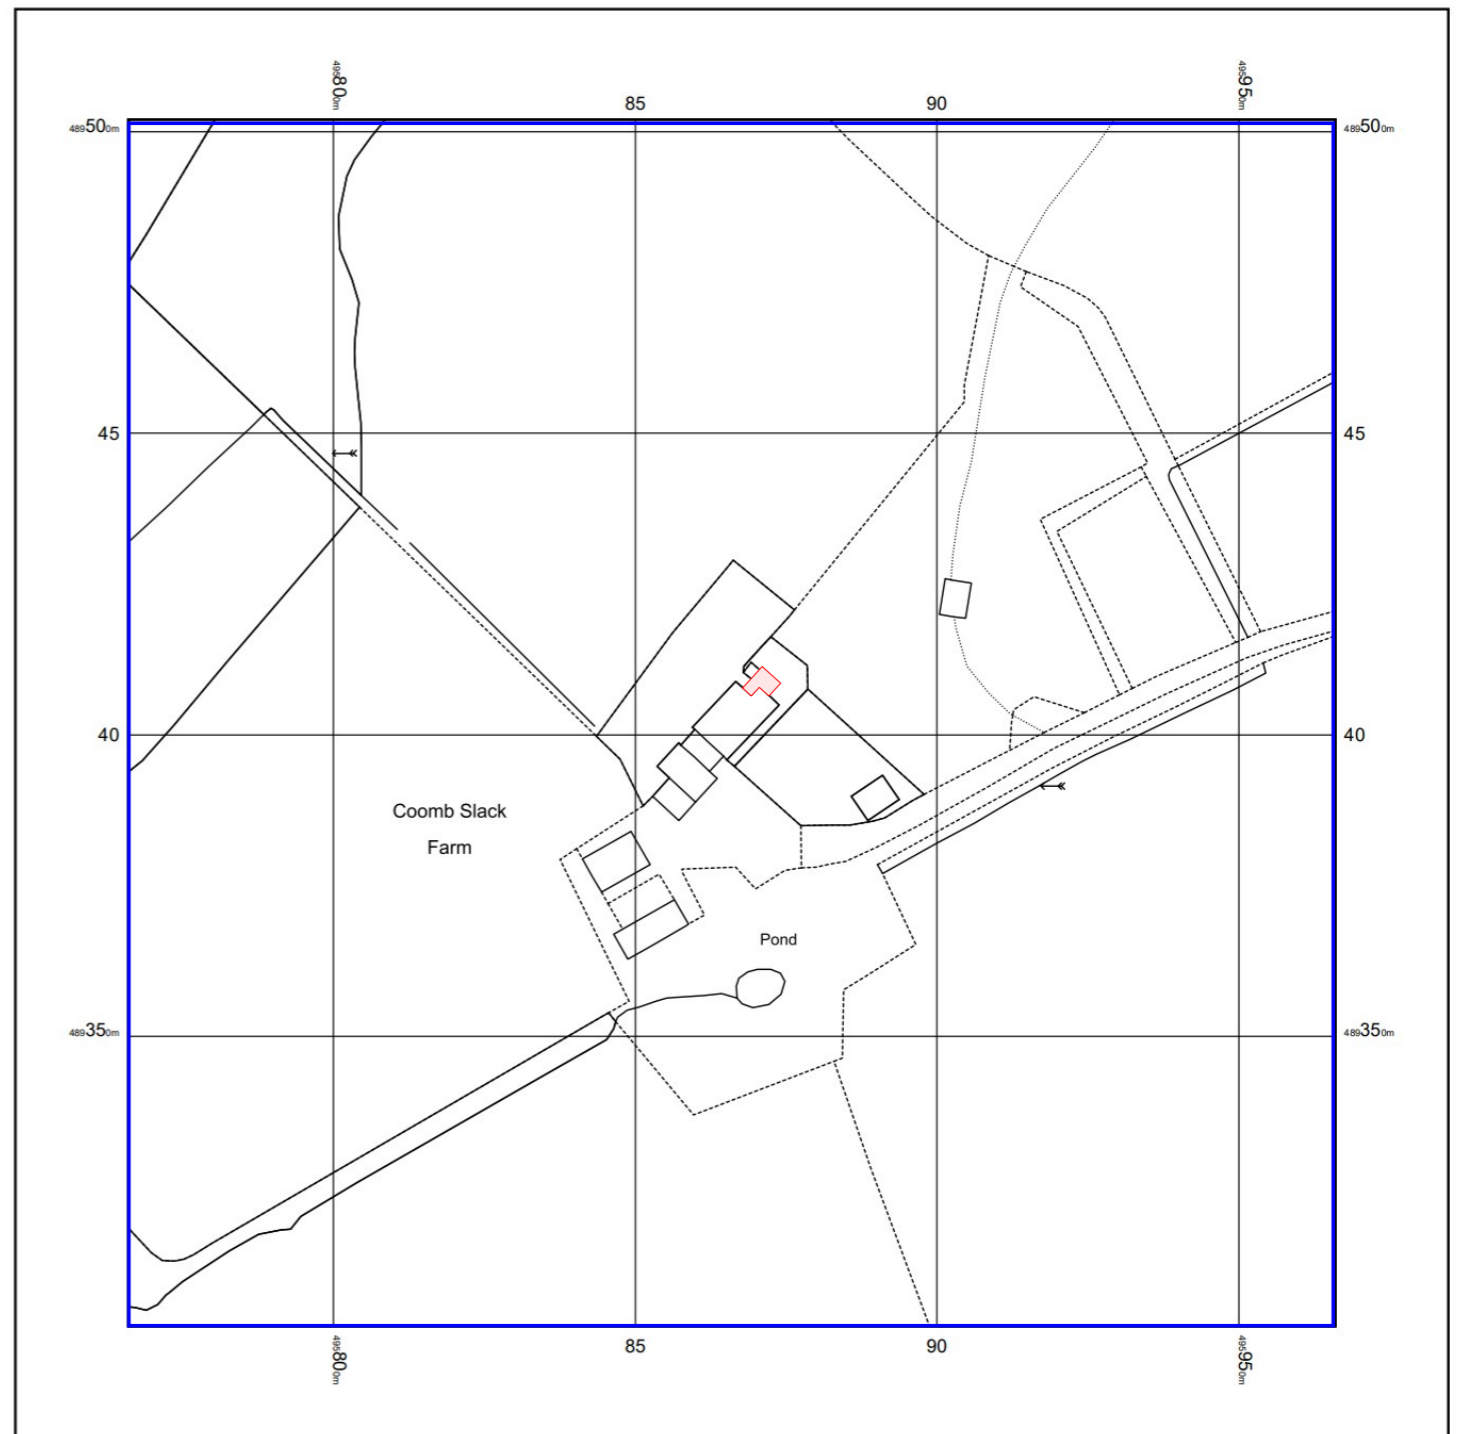


© Crown copyright and database rights 2023 Ordnance Survey 100048957. The representation of road, track or path is no evidence of a boundary or right of way. The representation of features as lines is no evidence of a property boundary.


0m 1cm = 12.5m 62.5m  
Scale 1:1250

location and block plans


proposed garden room extension at coombe slack drawing no. 18.04-01

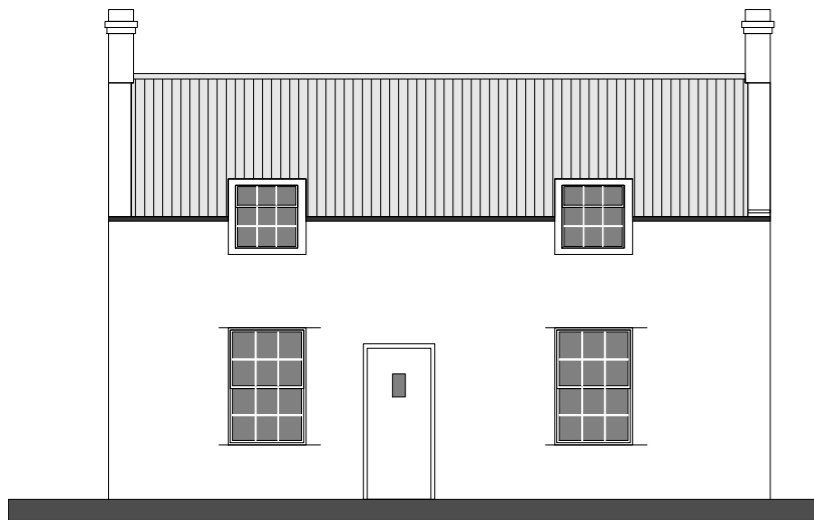

front elevation - south east

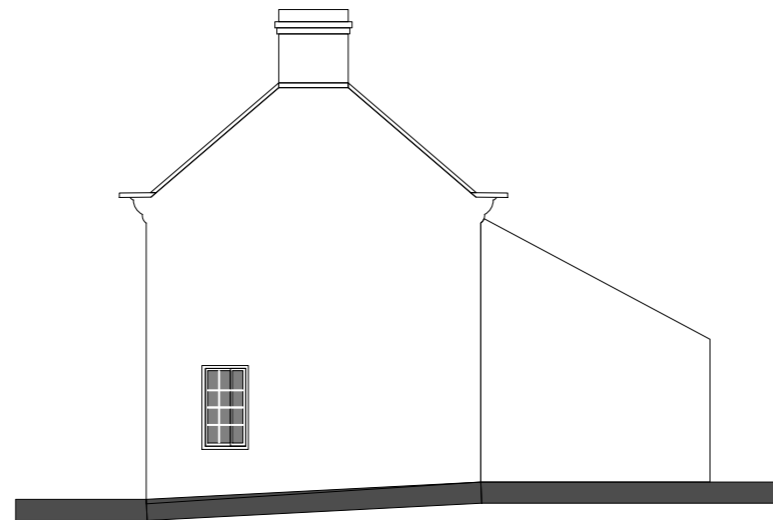

end elevation - north east

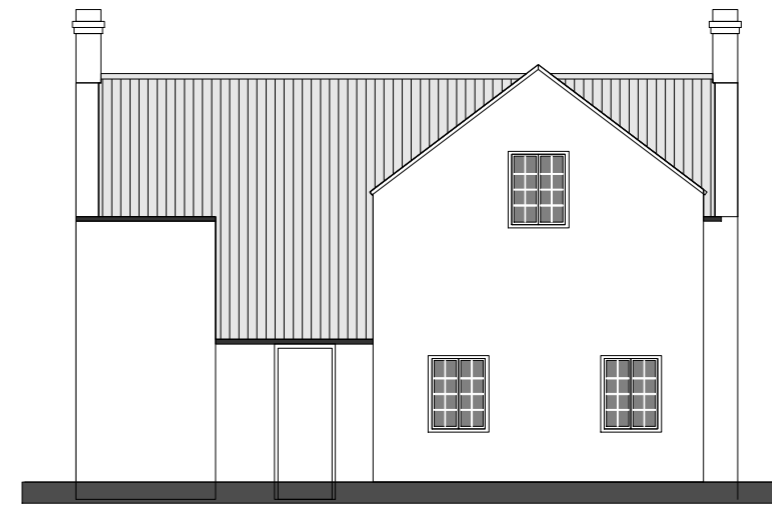

rear elevation - north west



photo of rear elevation and end gable

finishes  
 roof = natural clay pantiles  
 walls = coursed stone  
 windows = timber  
 doors = timber

steep grass embankment

rear gravel terrace



part ground floor layout

photo of front elevation



NYMNP

25/08/2023


existing



proposed side extension at wrench green scale 1:100@A3



front elevation

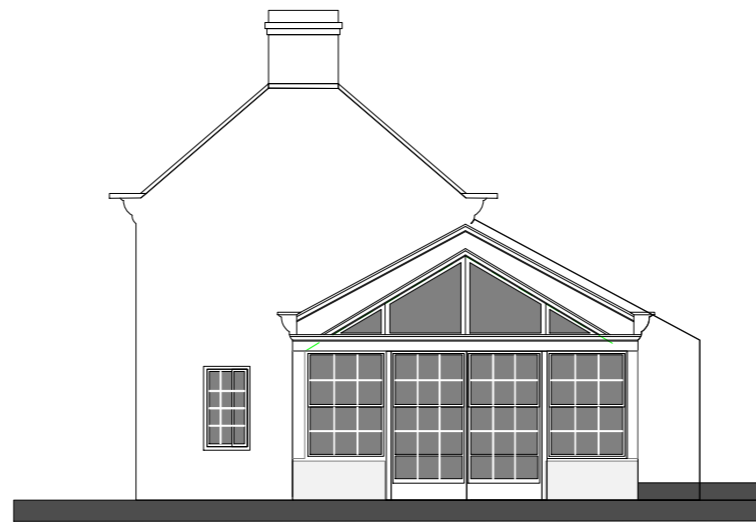


end elevation



rear elevation

steep grass embankment

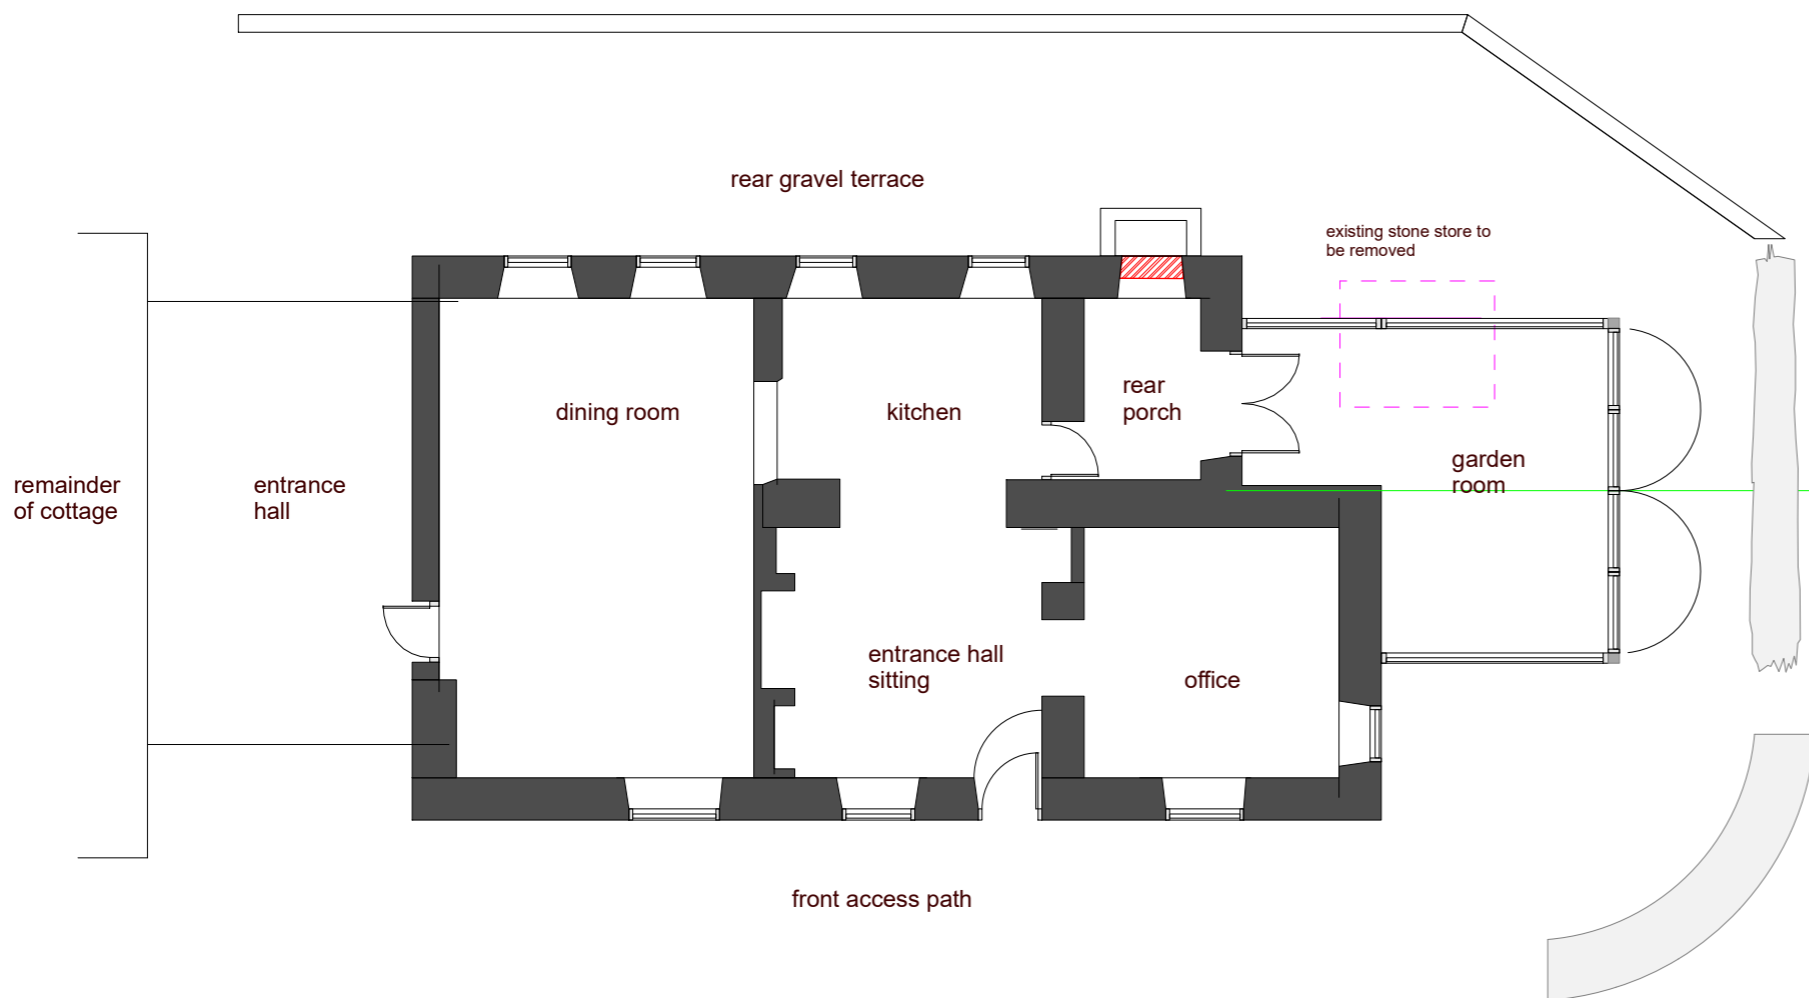

finishes  
 roof = natural clay pantiles  
 walls = coursed stone  
 windows = timber  
 doors = timber

part ground floor layout

NYMNPA  
 25/08/2023

proposed

proposed side extension at wrench green scale 1:100@A3